



ELEVATION

AA' SECTION

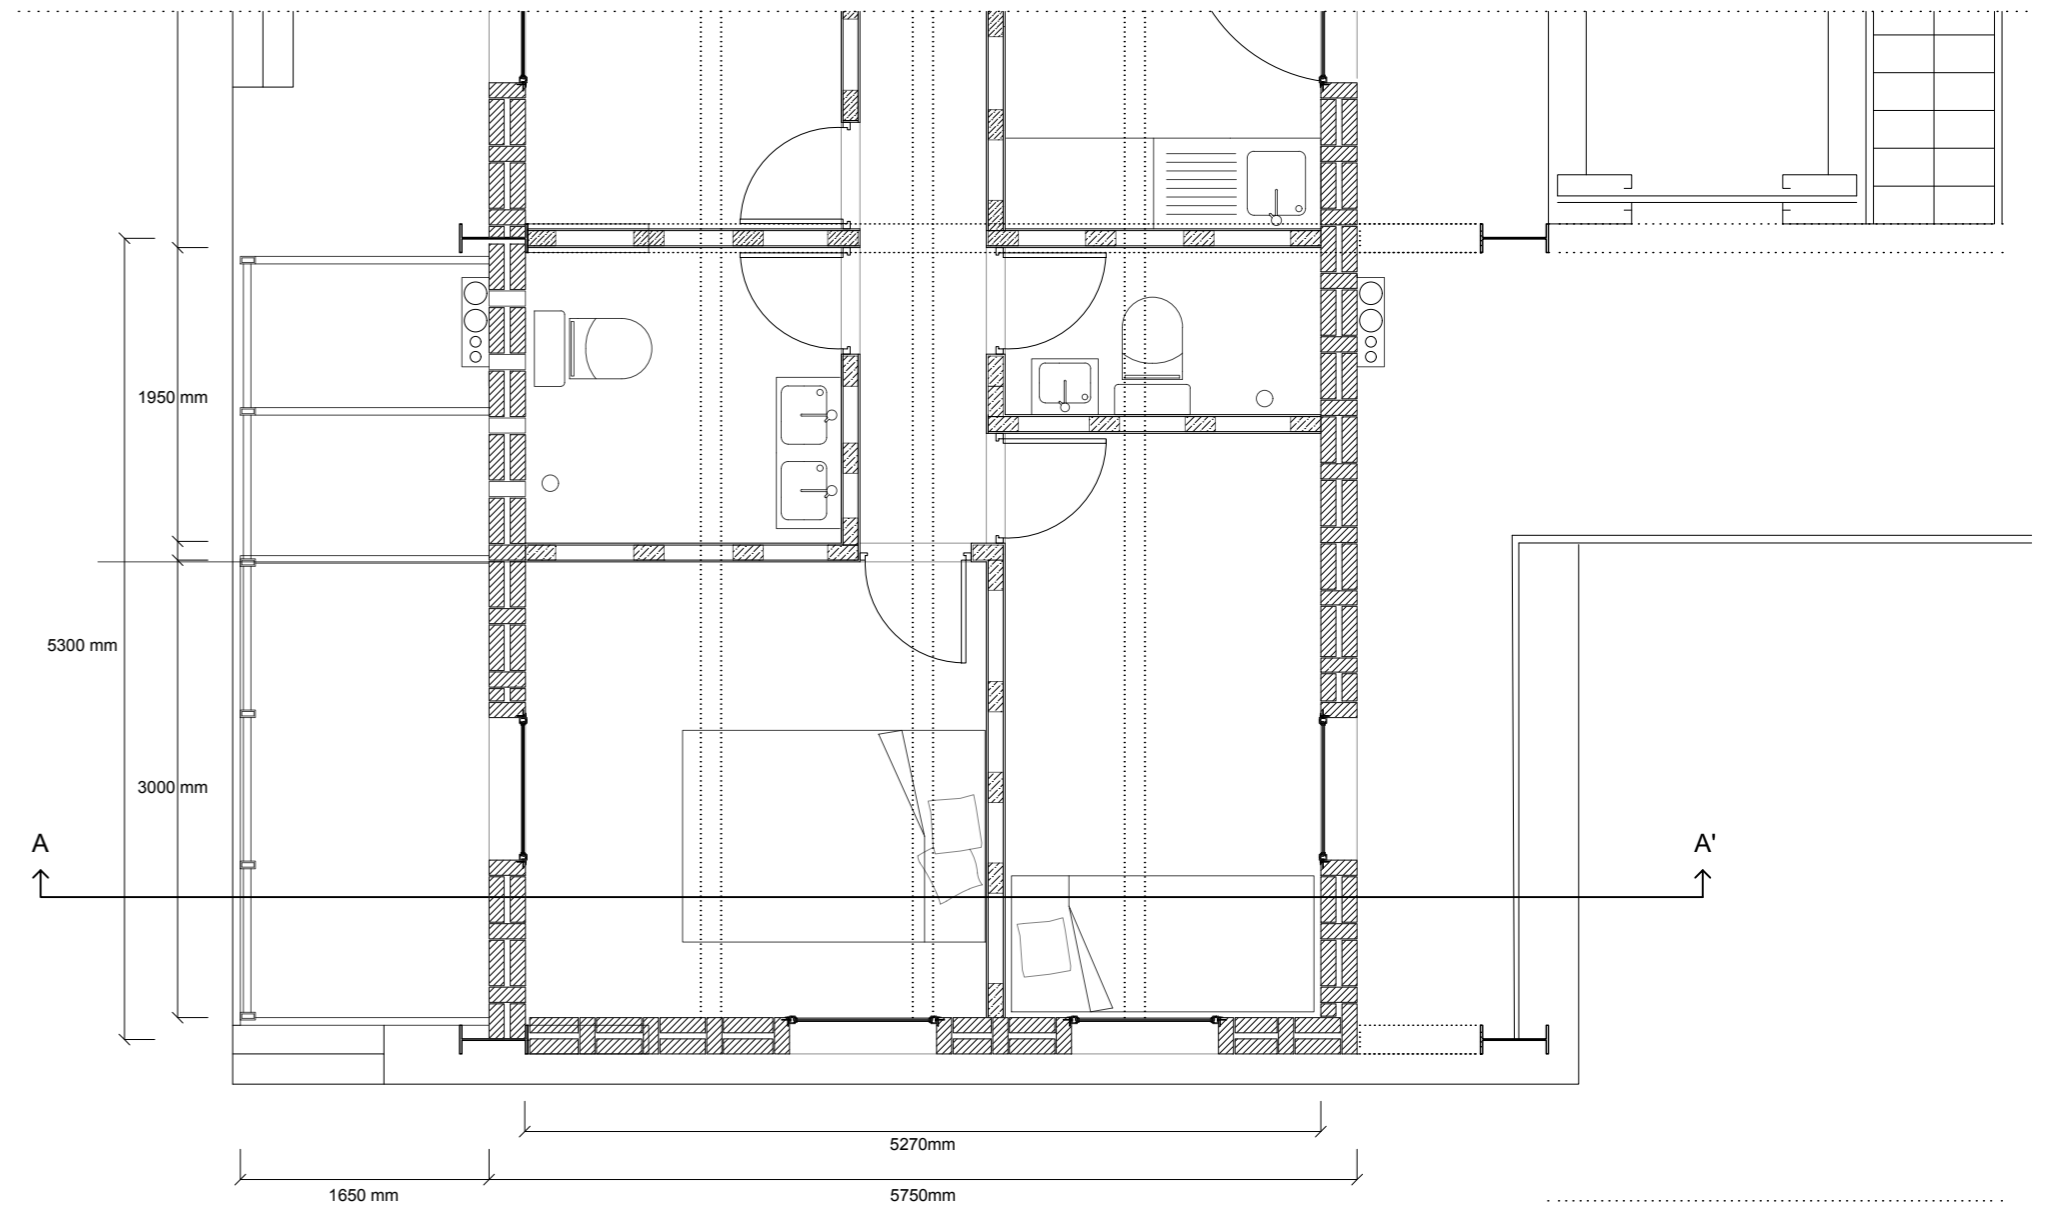

PLAN MIDDLE INCOME

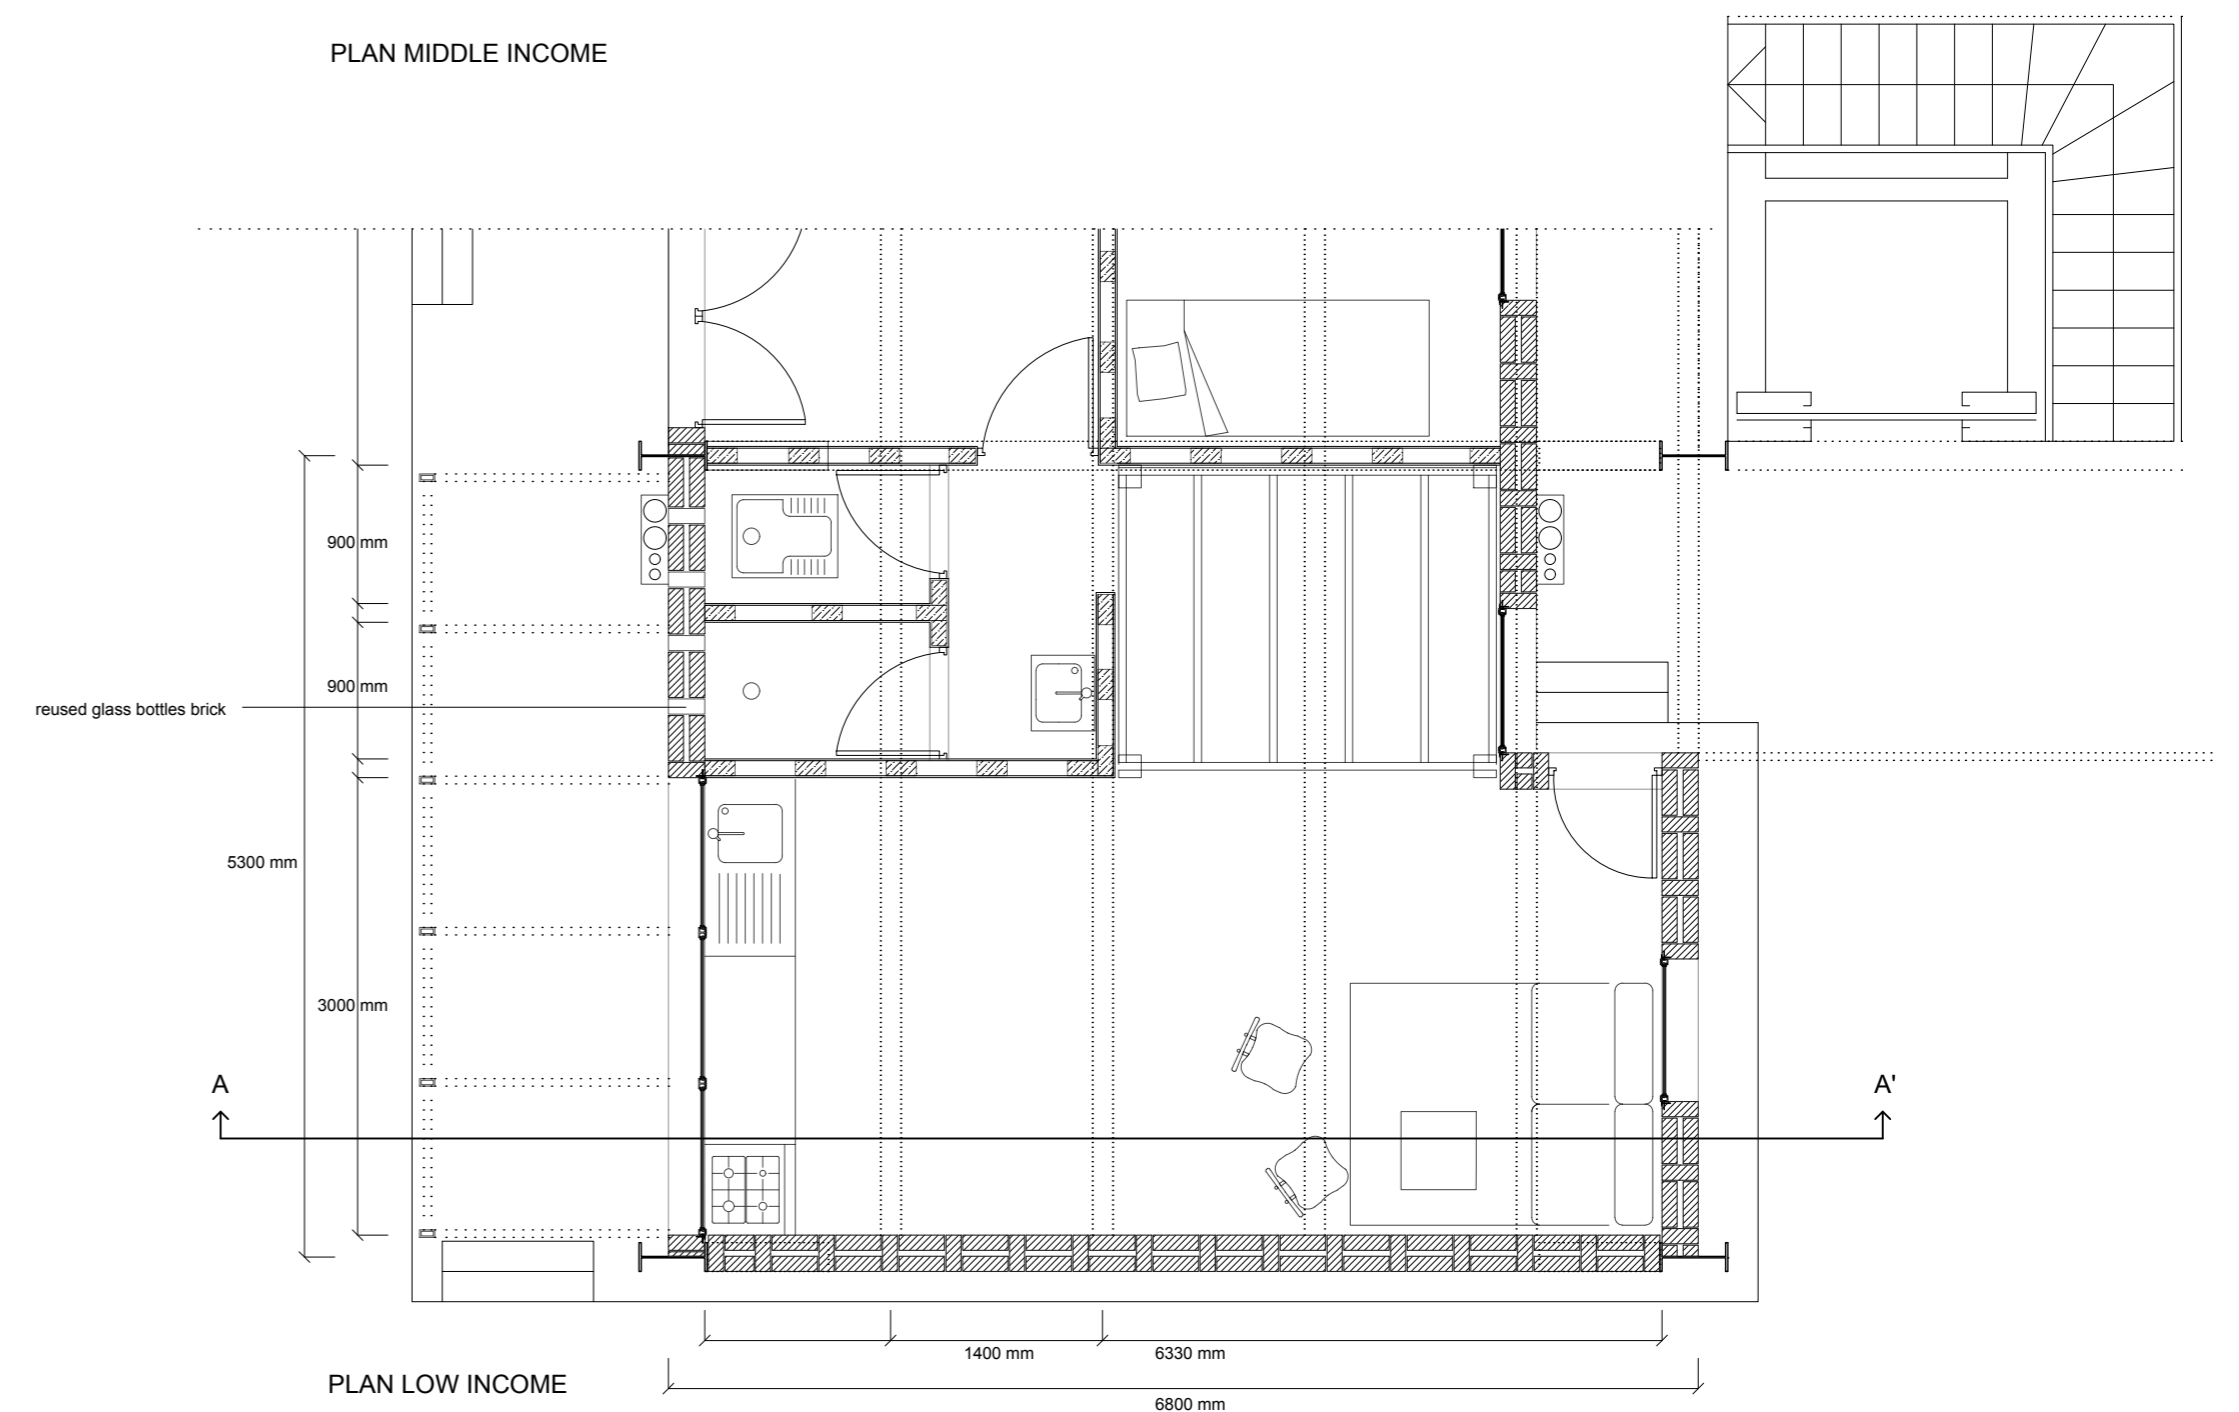

PLAN LOW INCOME