



GROUND FLOOR
1:100

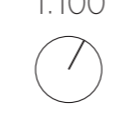


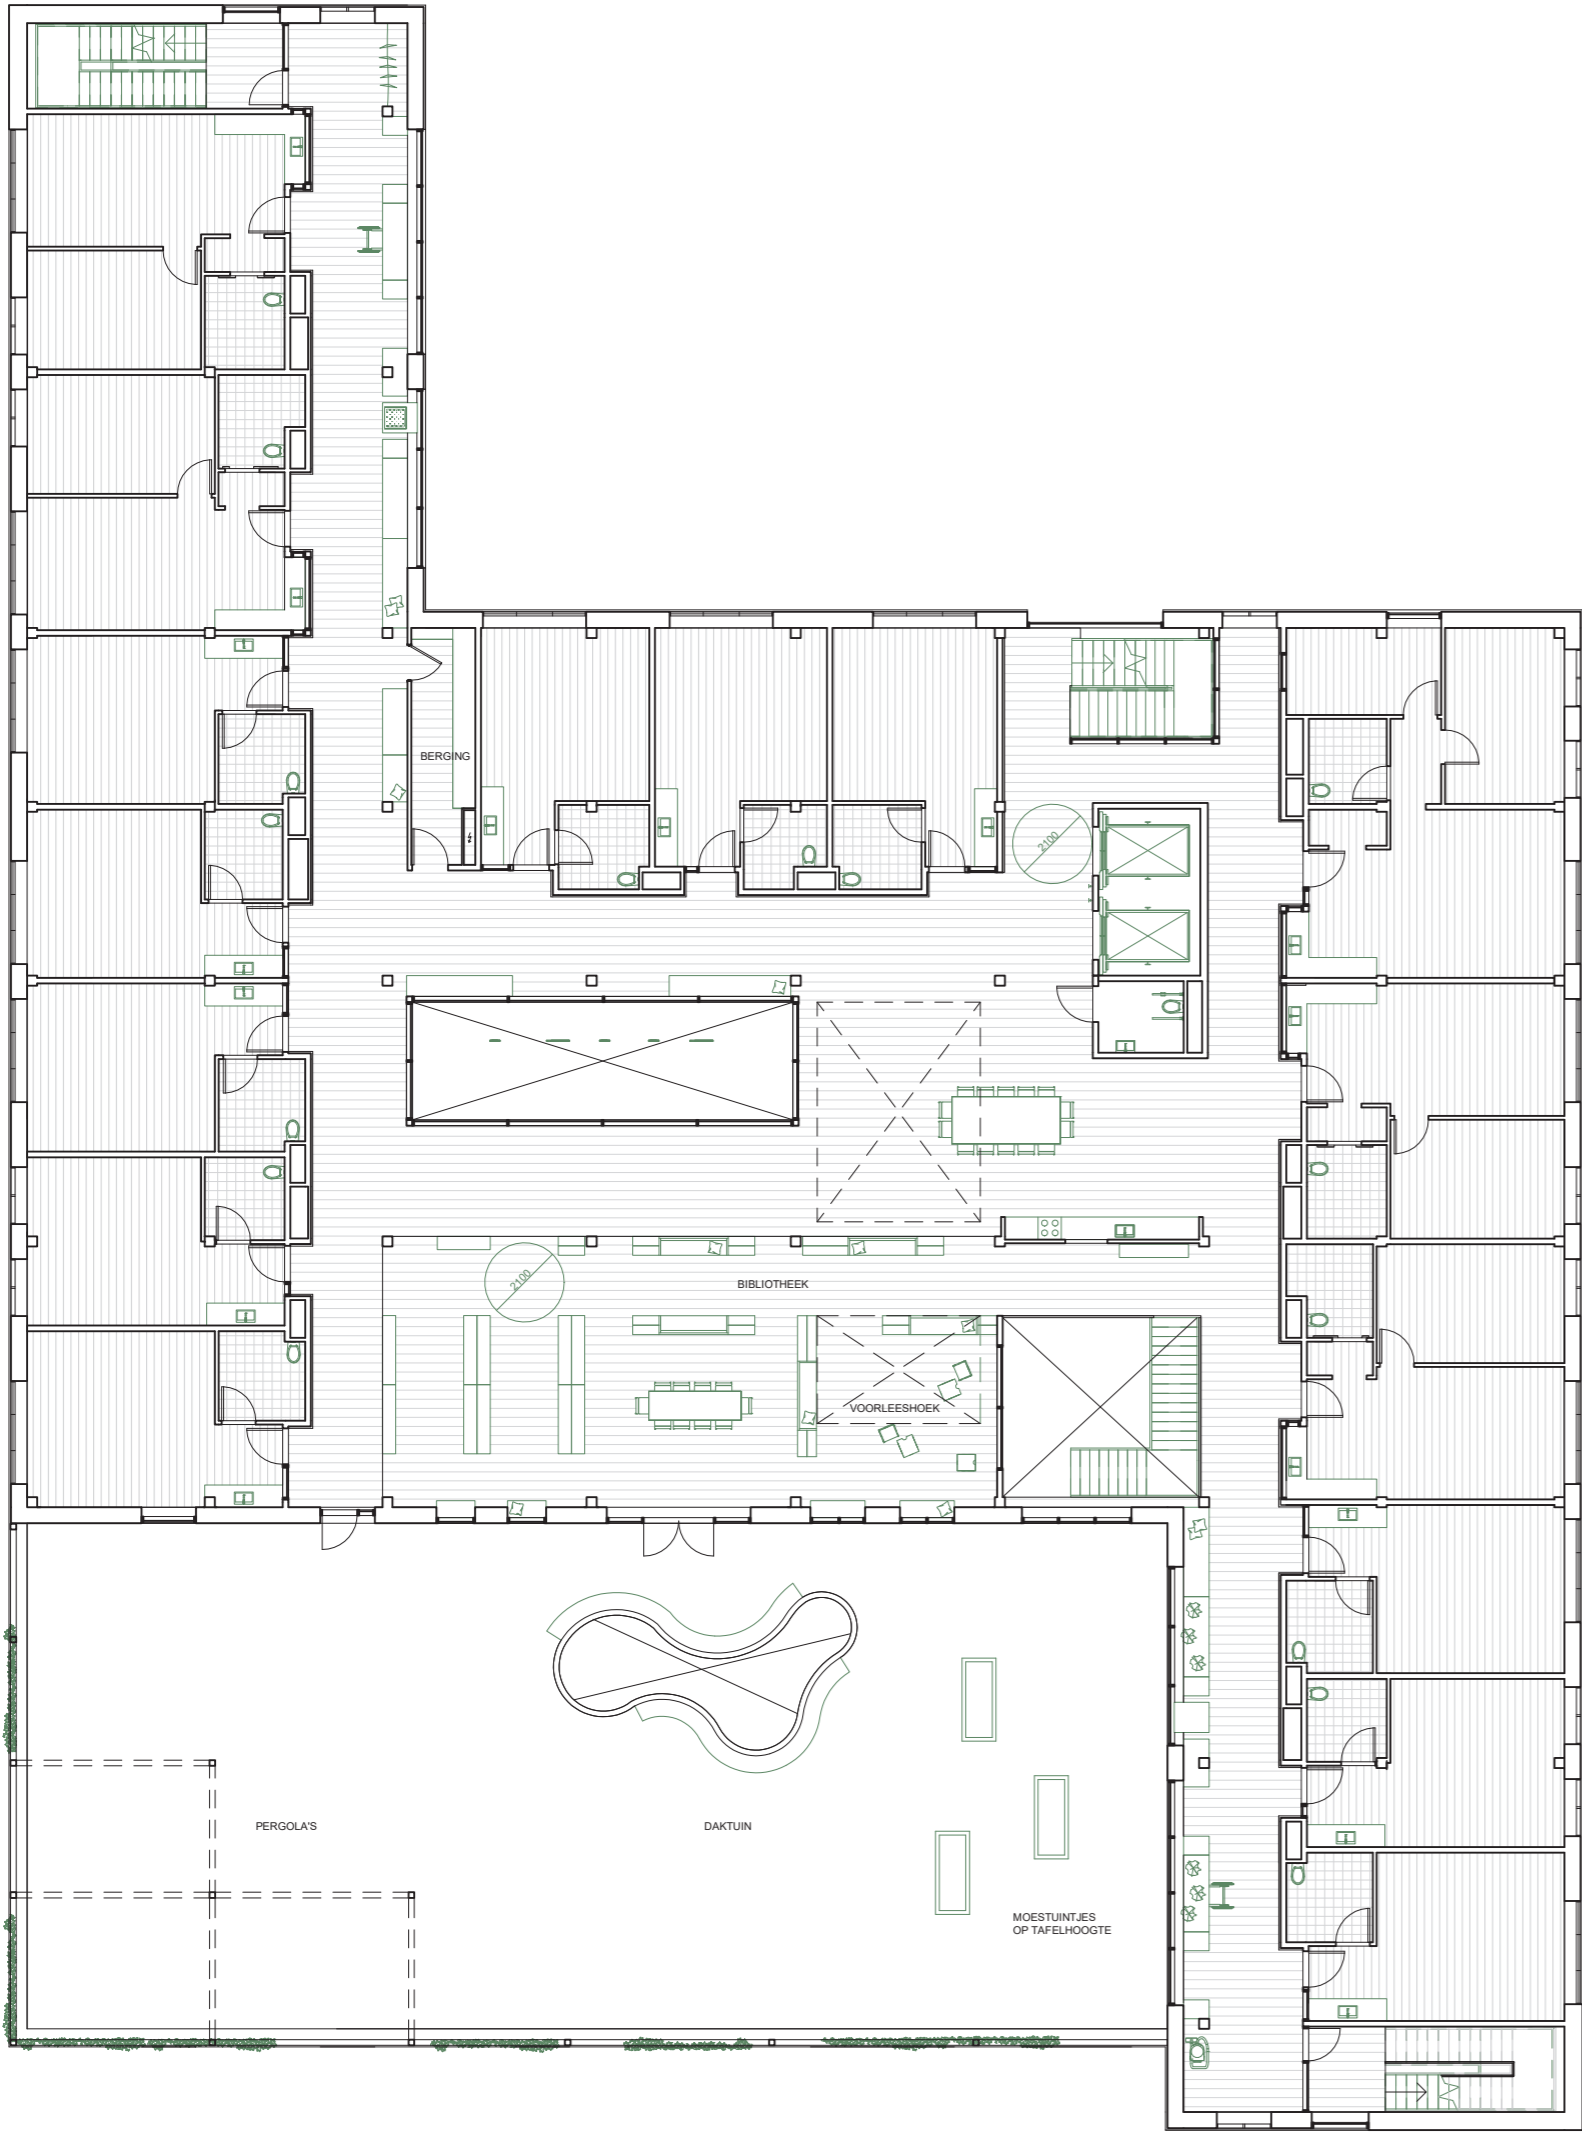


FIRST FLOOR
1:200



SECOND FLOOR
1:200

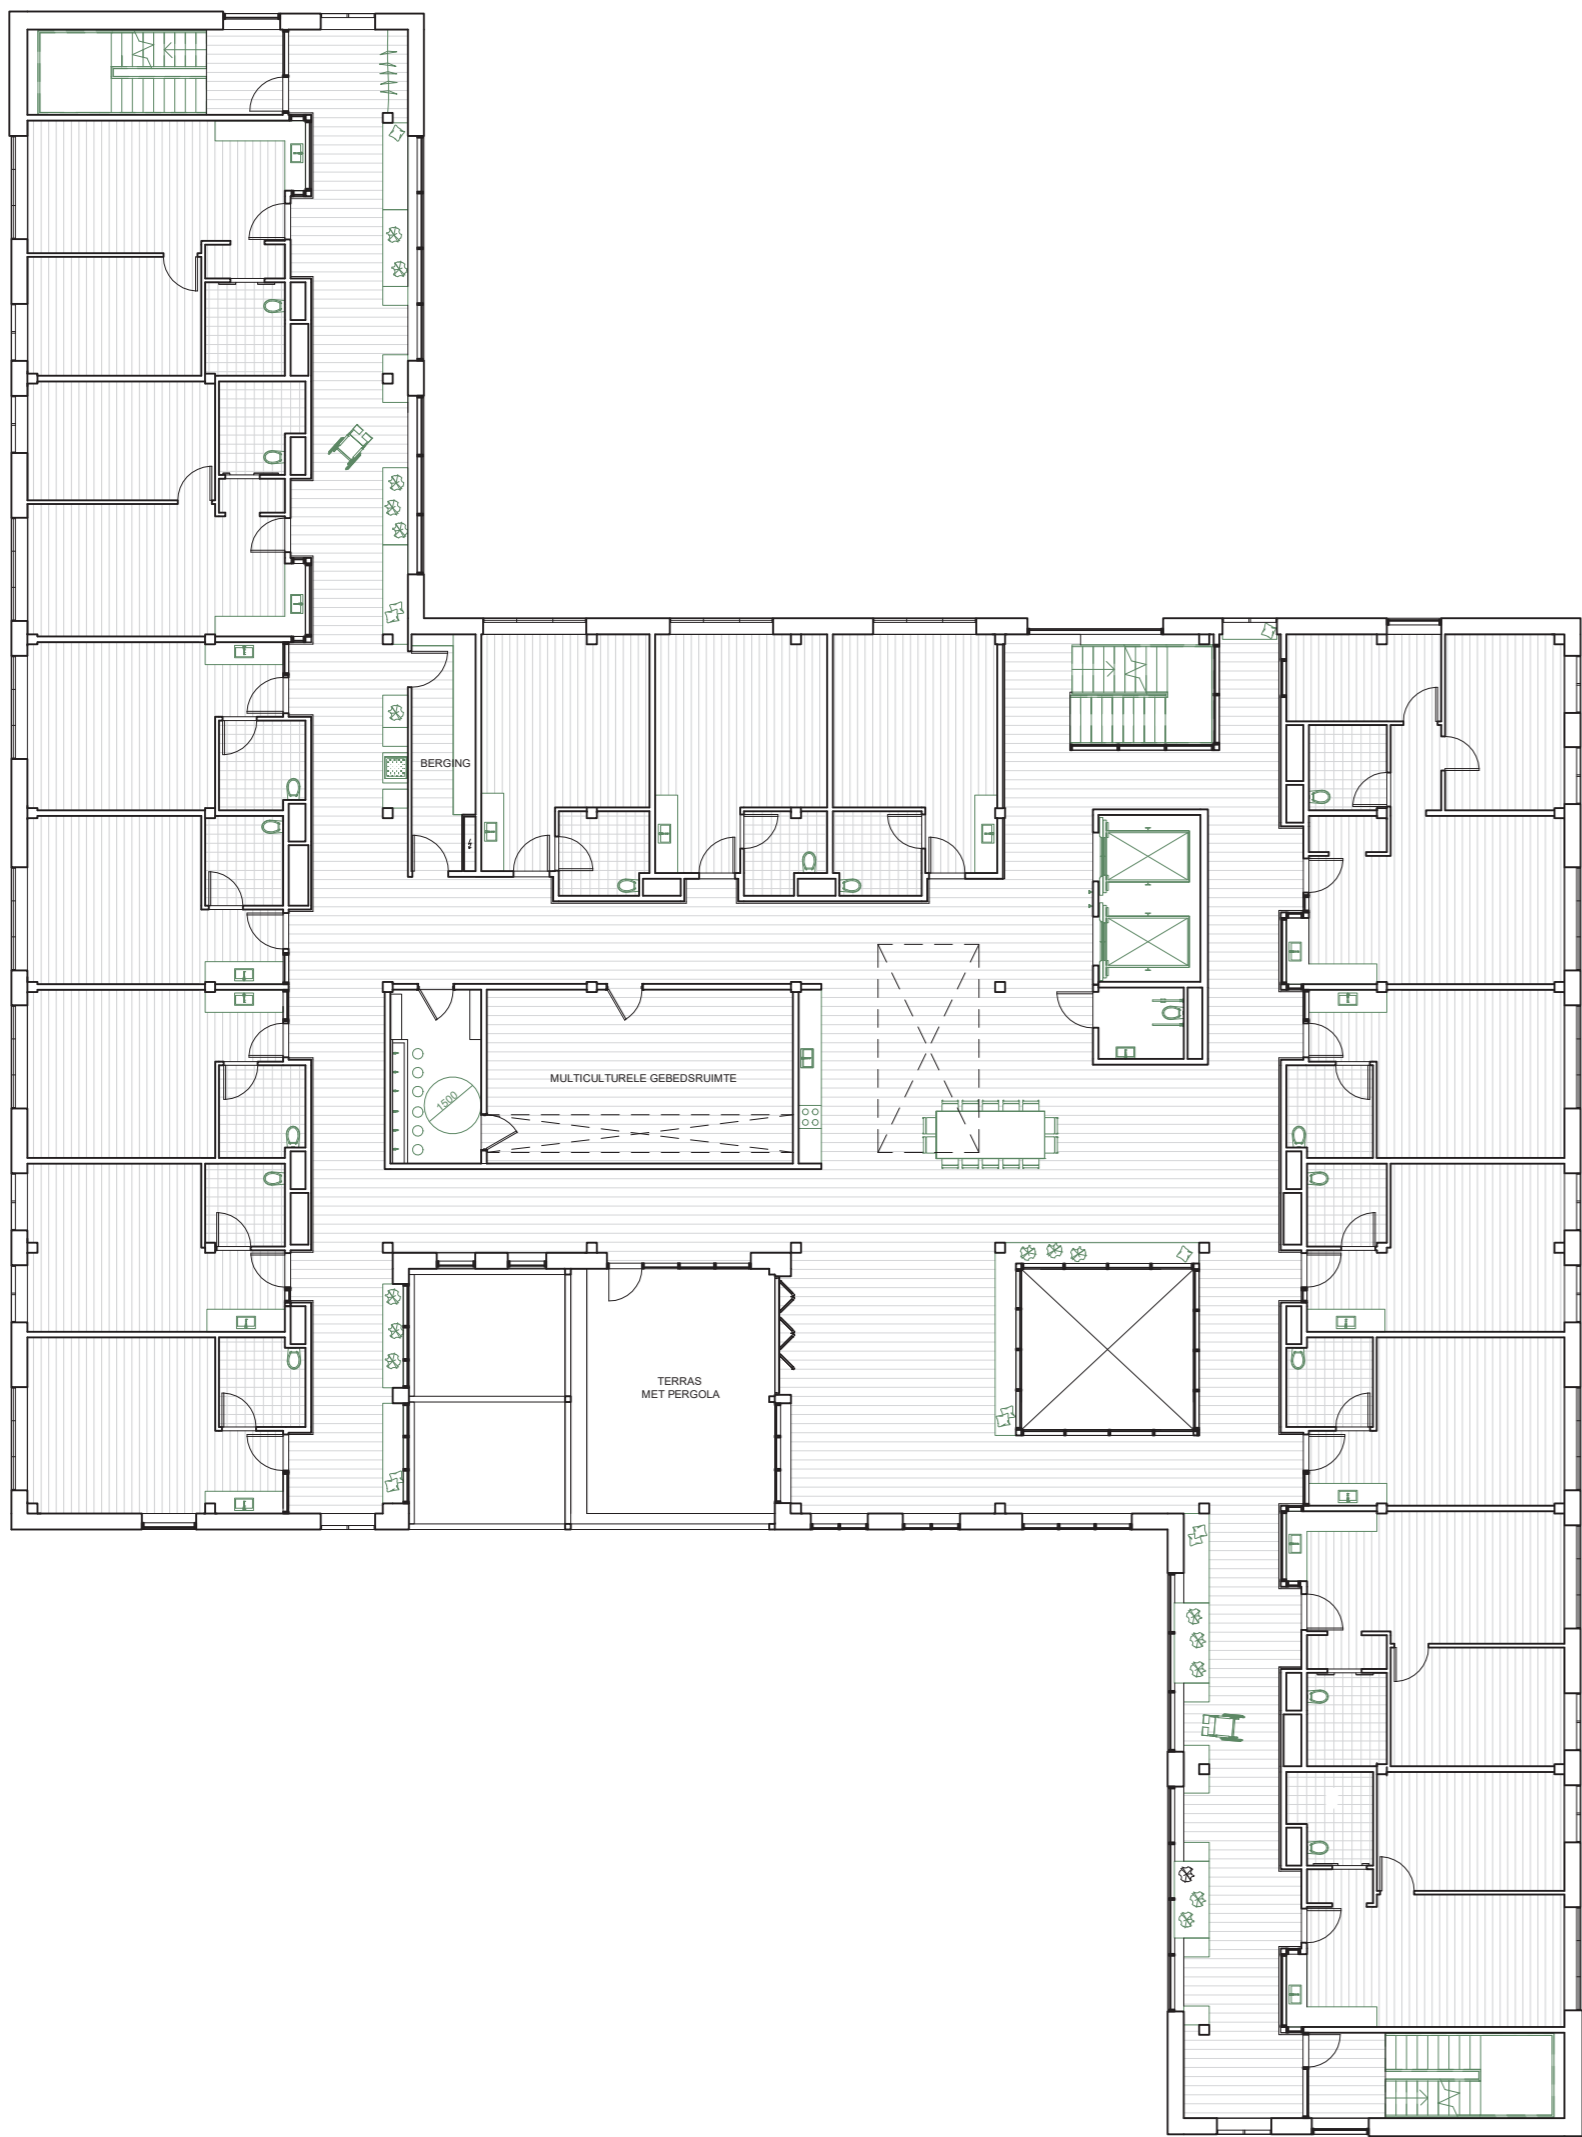


THIRD FLOOR
1:200

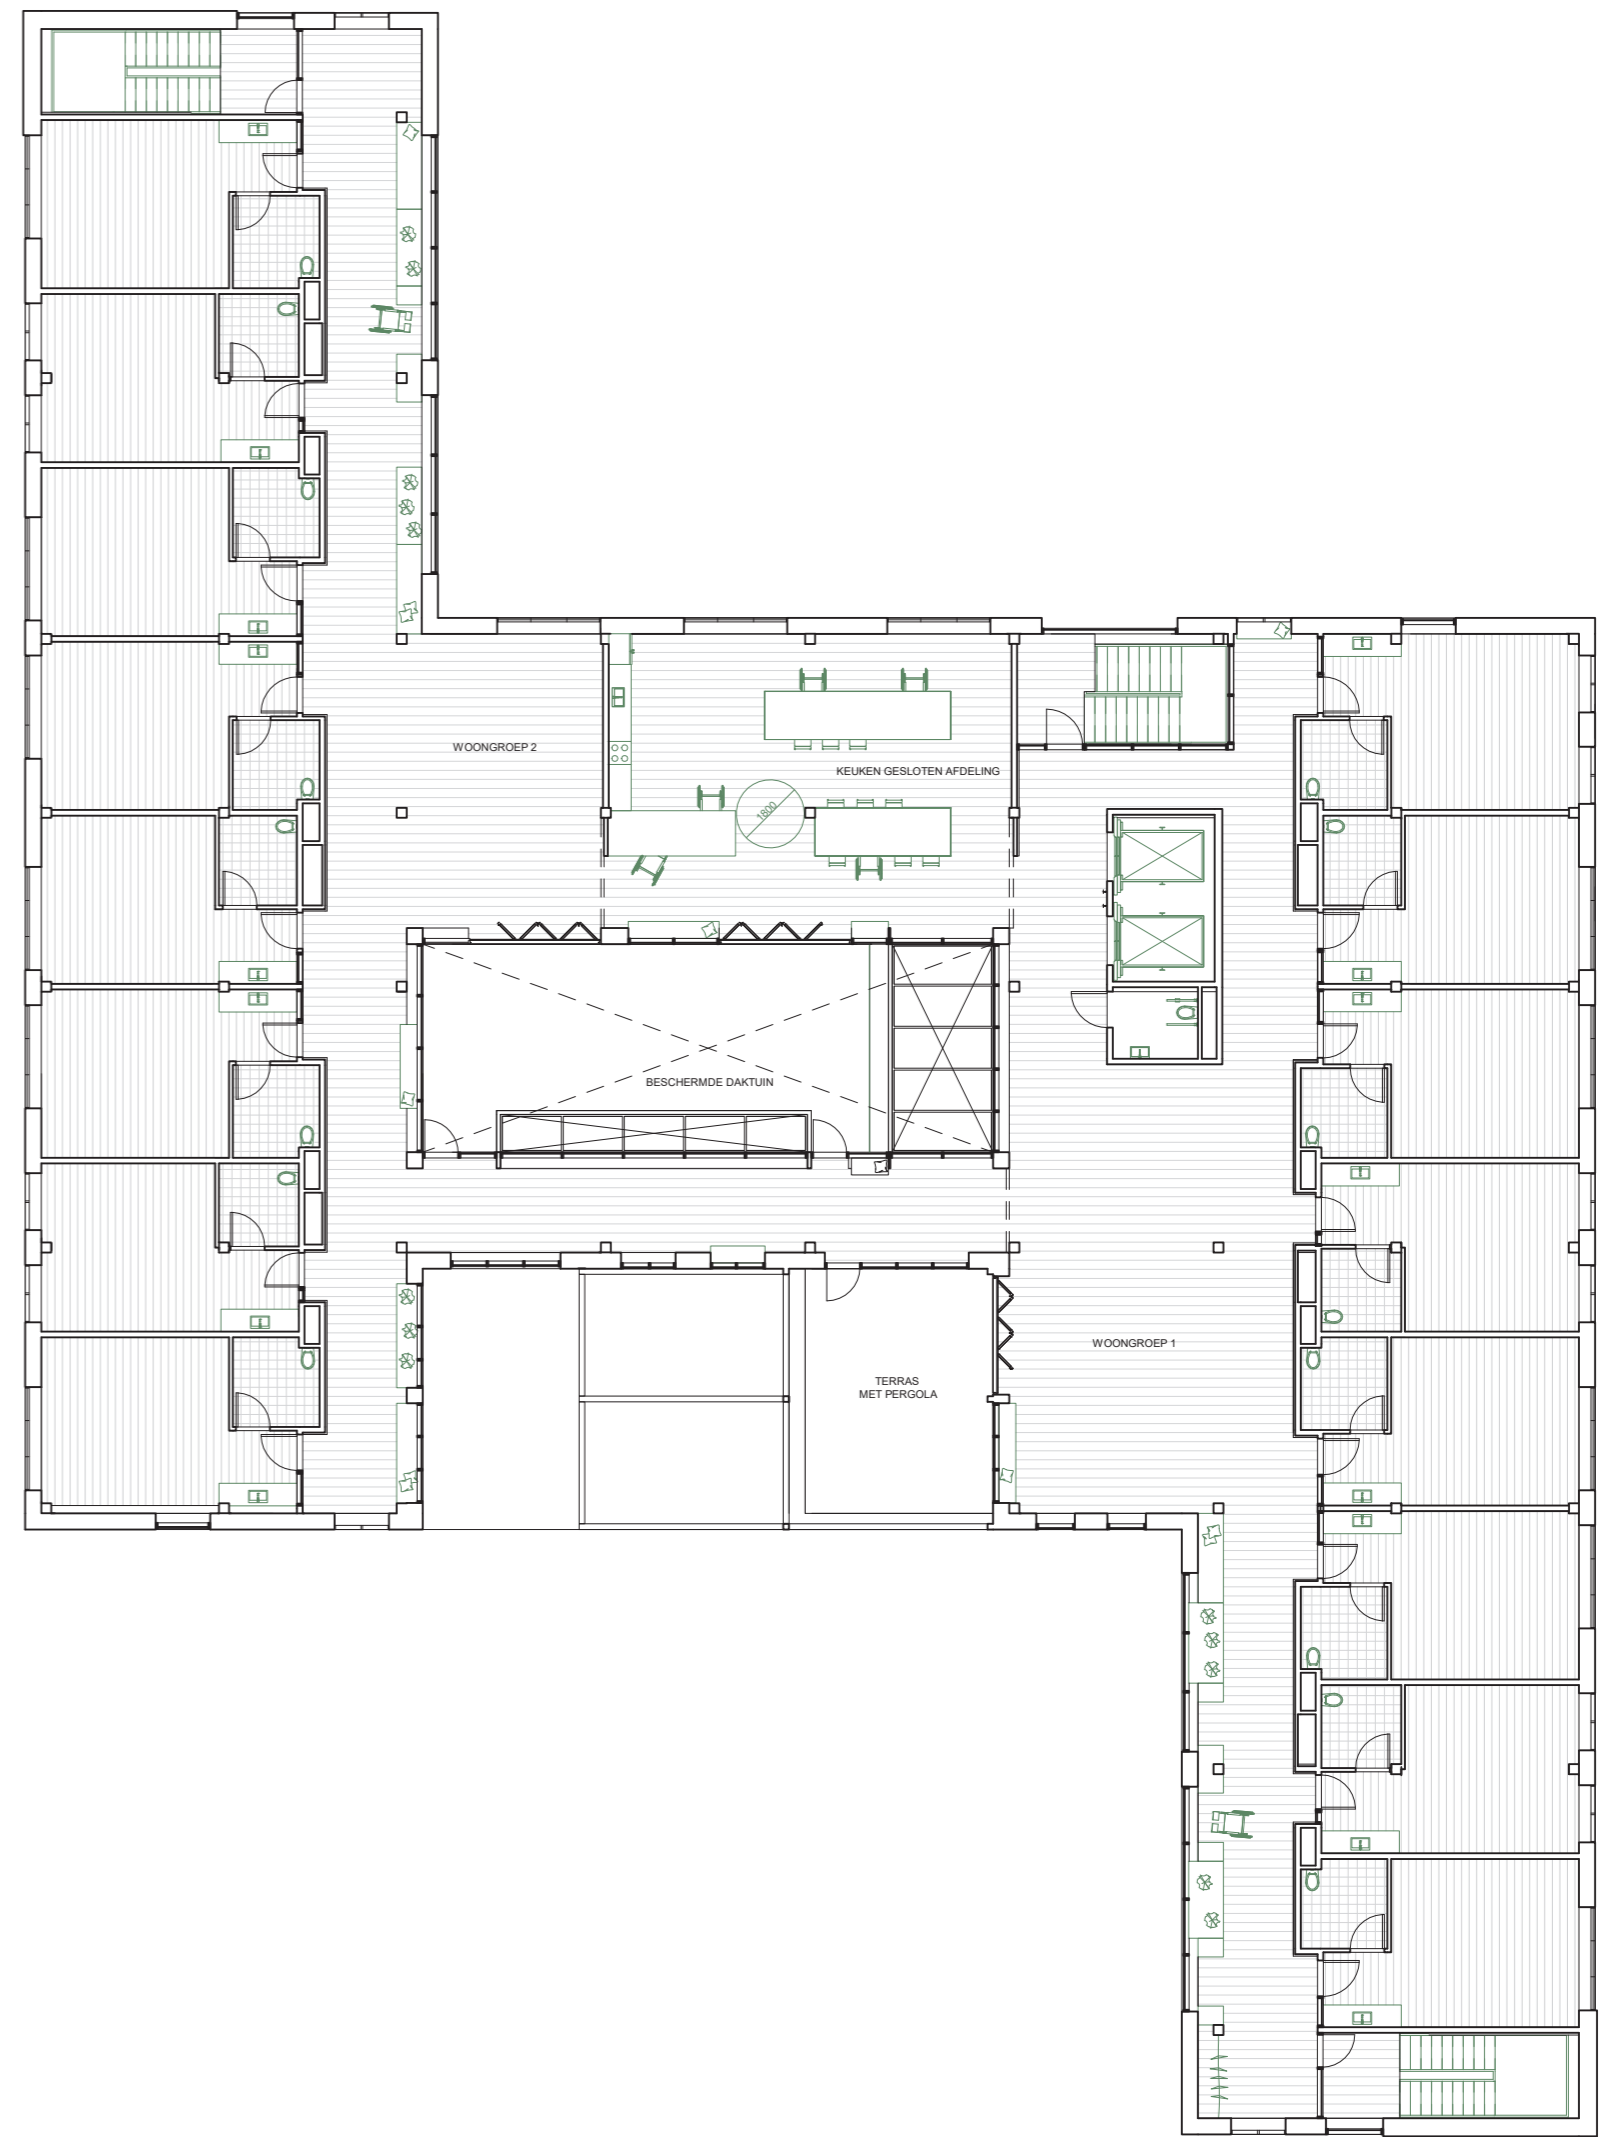


FOURTH FLOOR
1:200




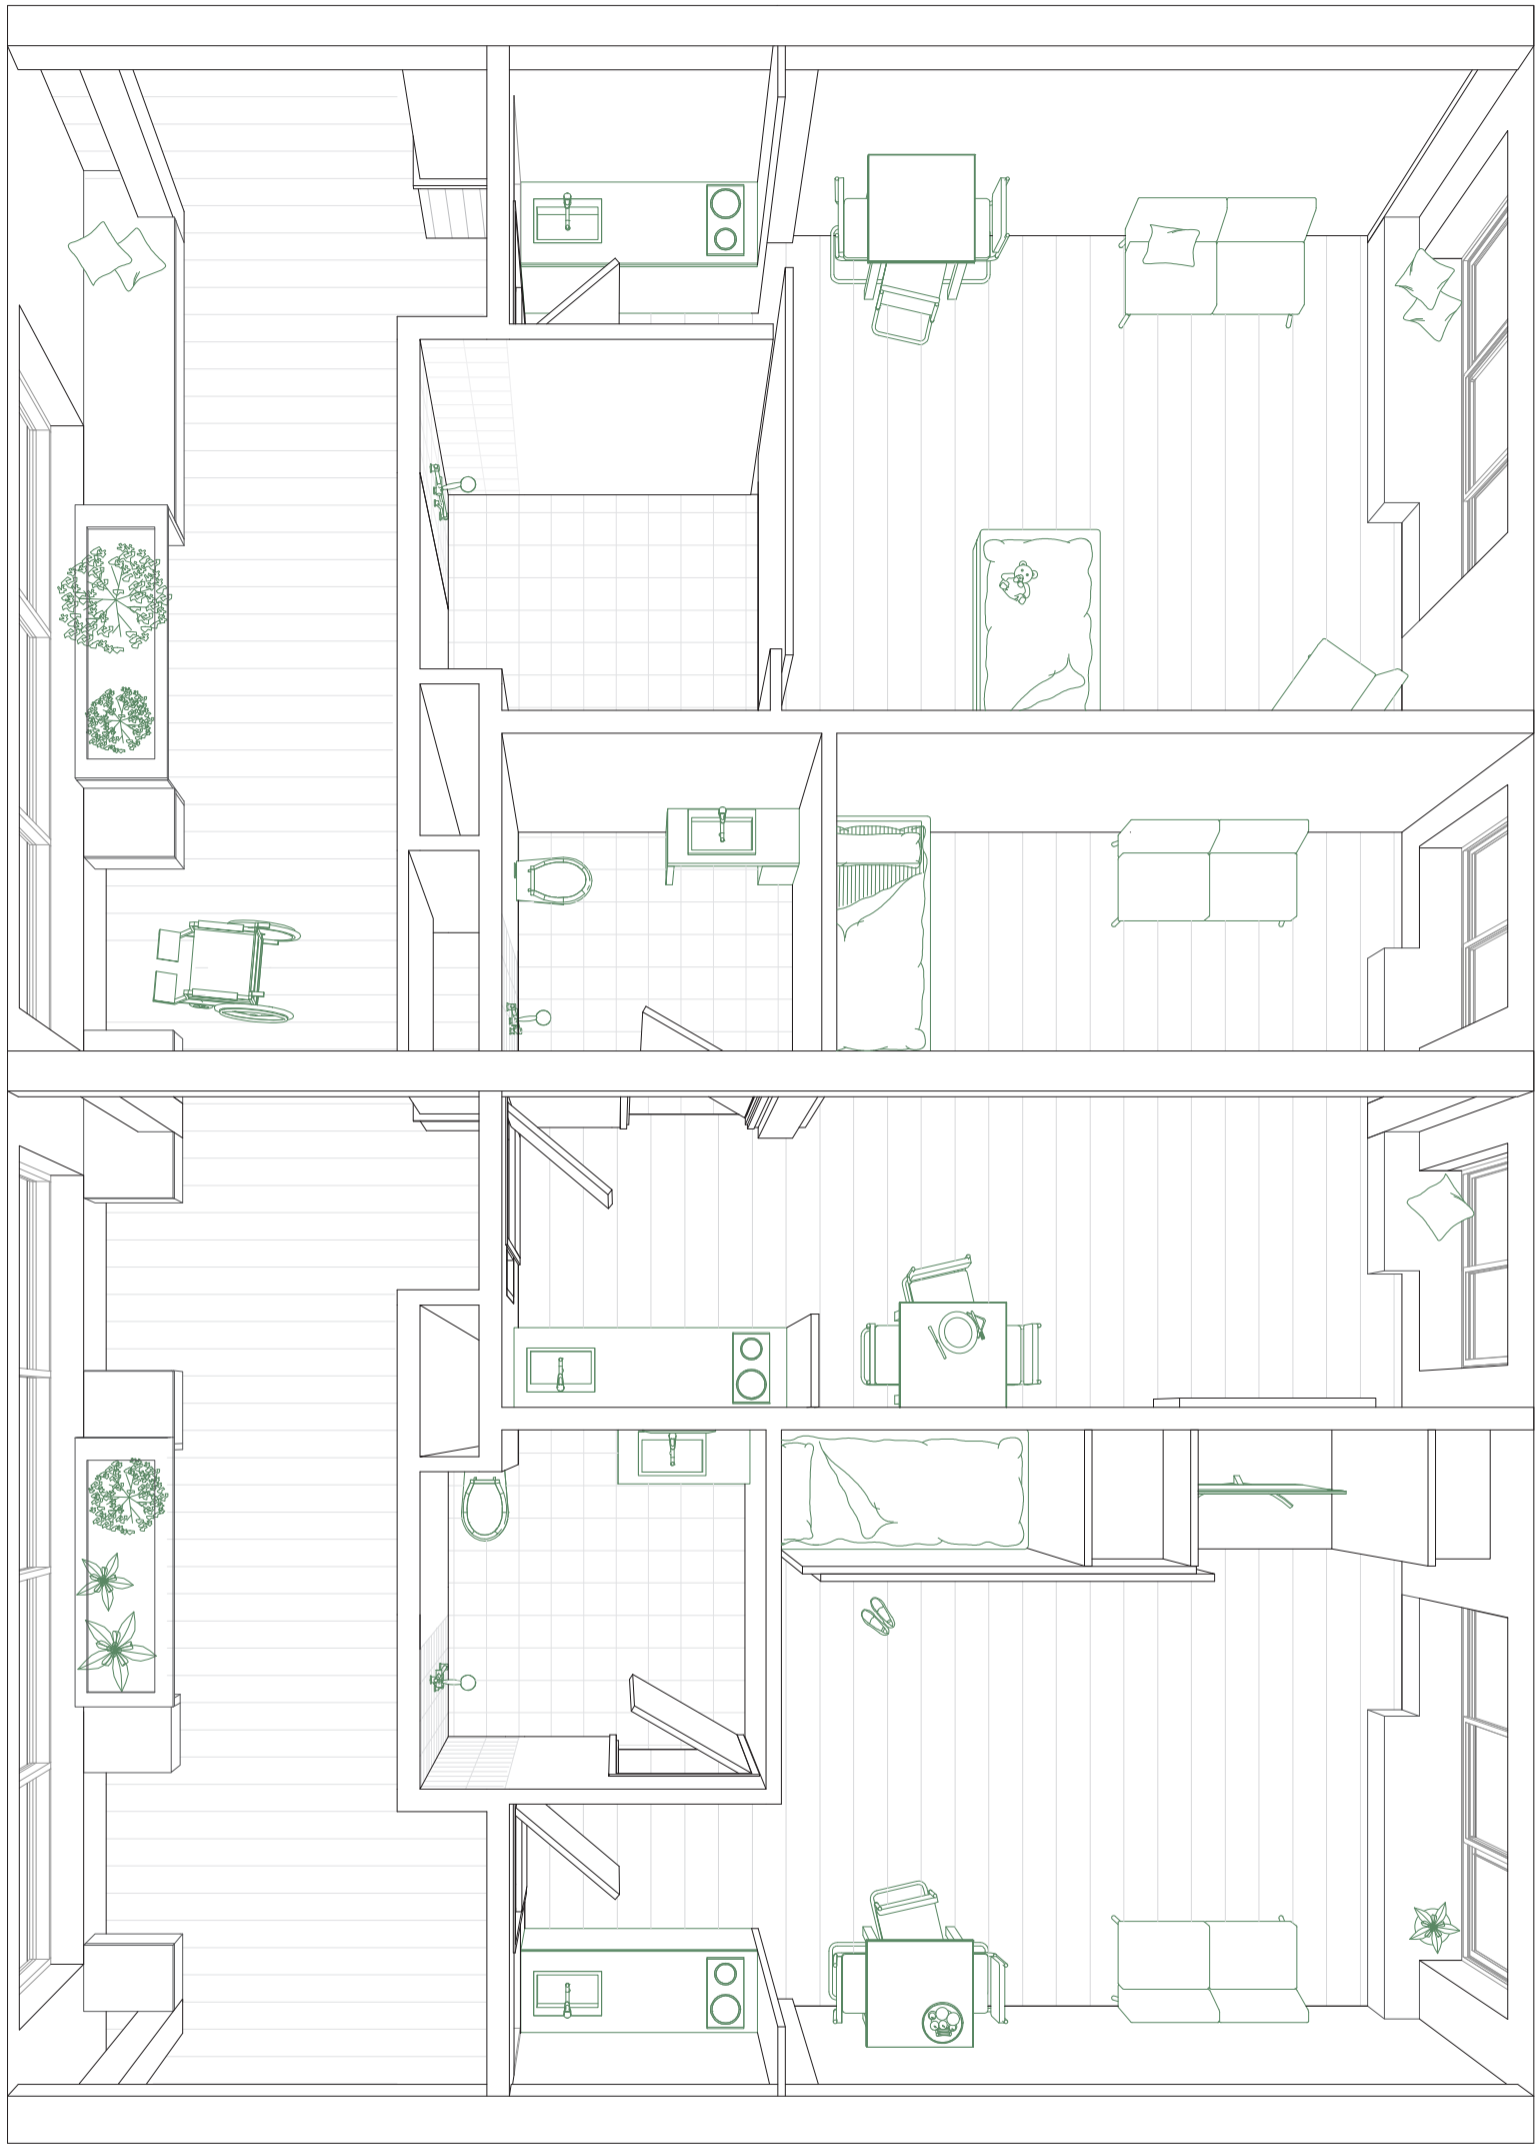

FLOOR PLAN 30M²
1:50

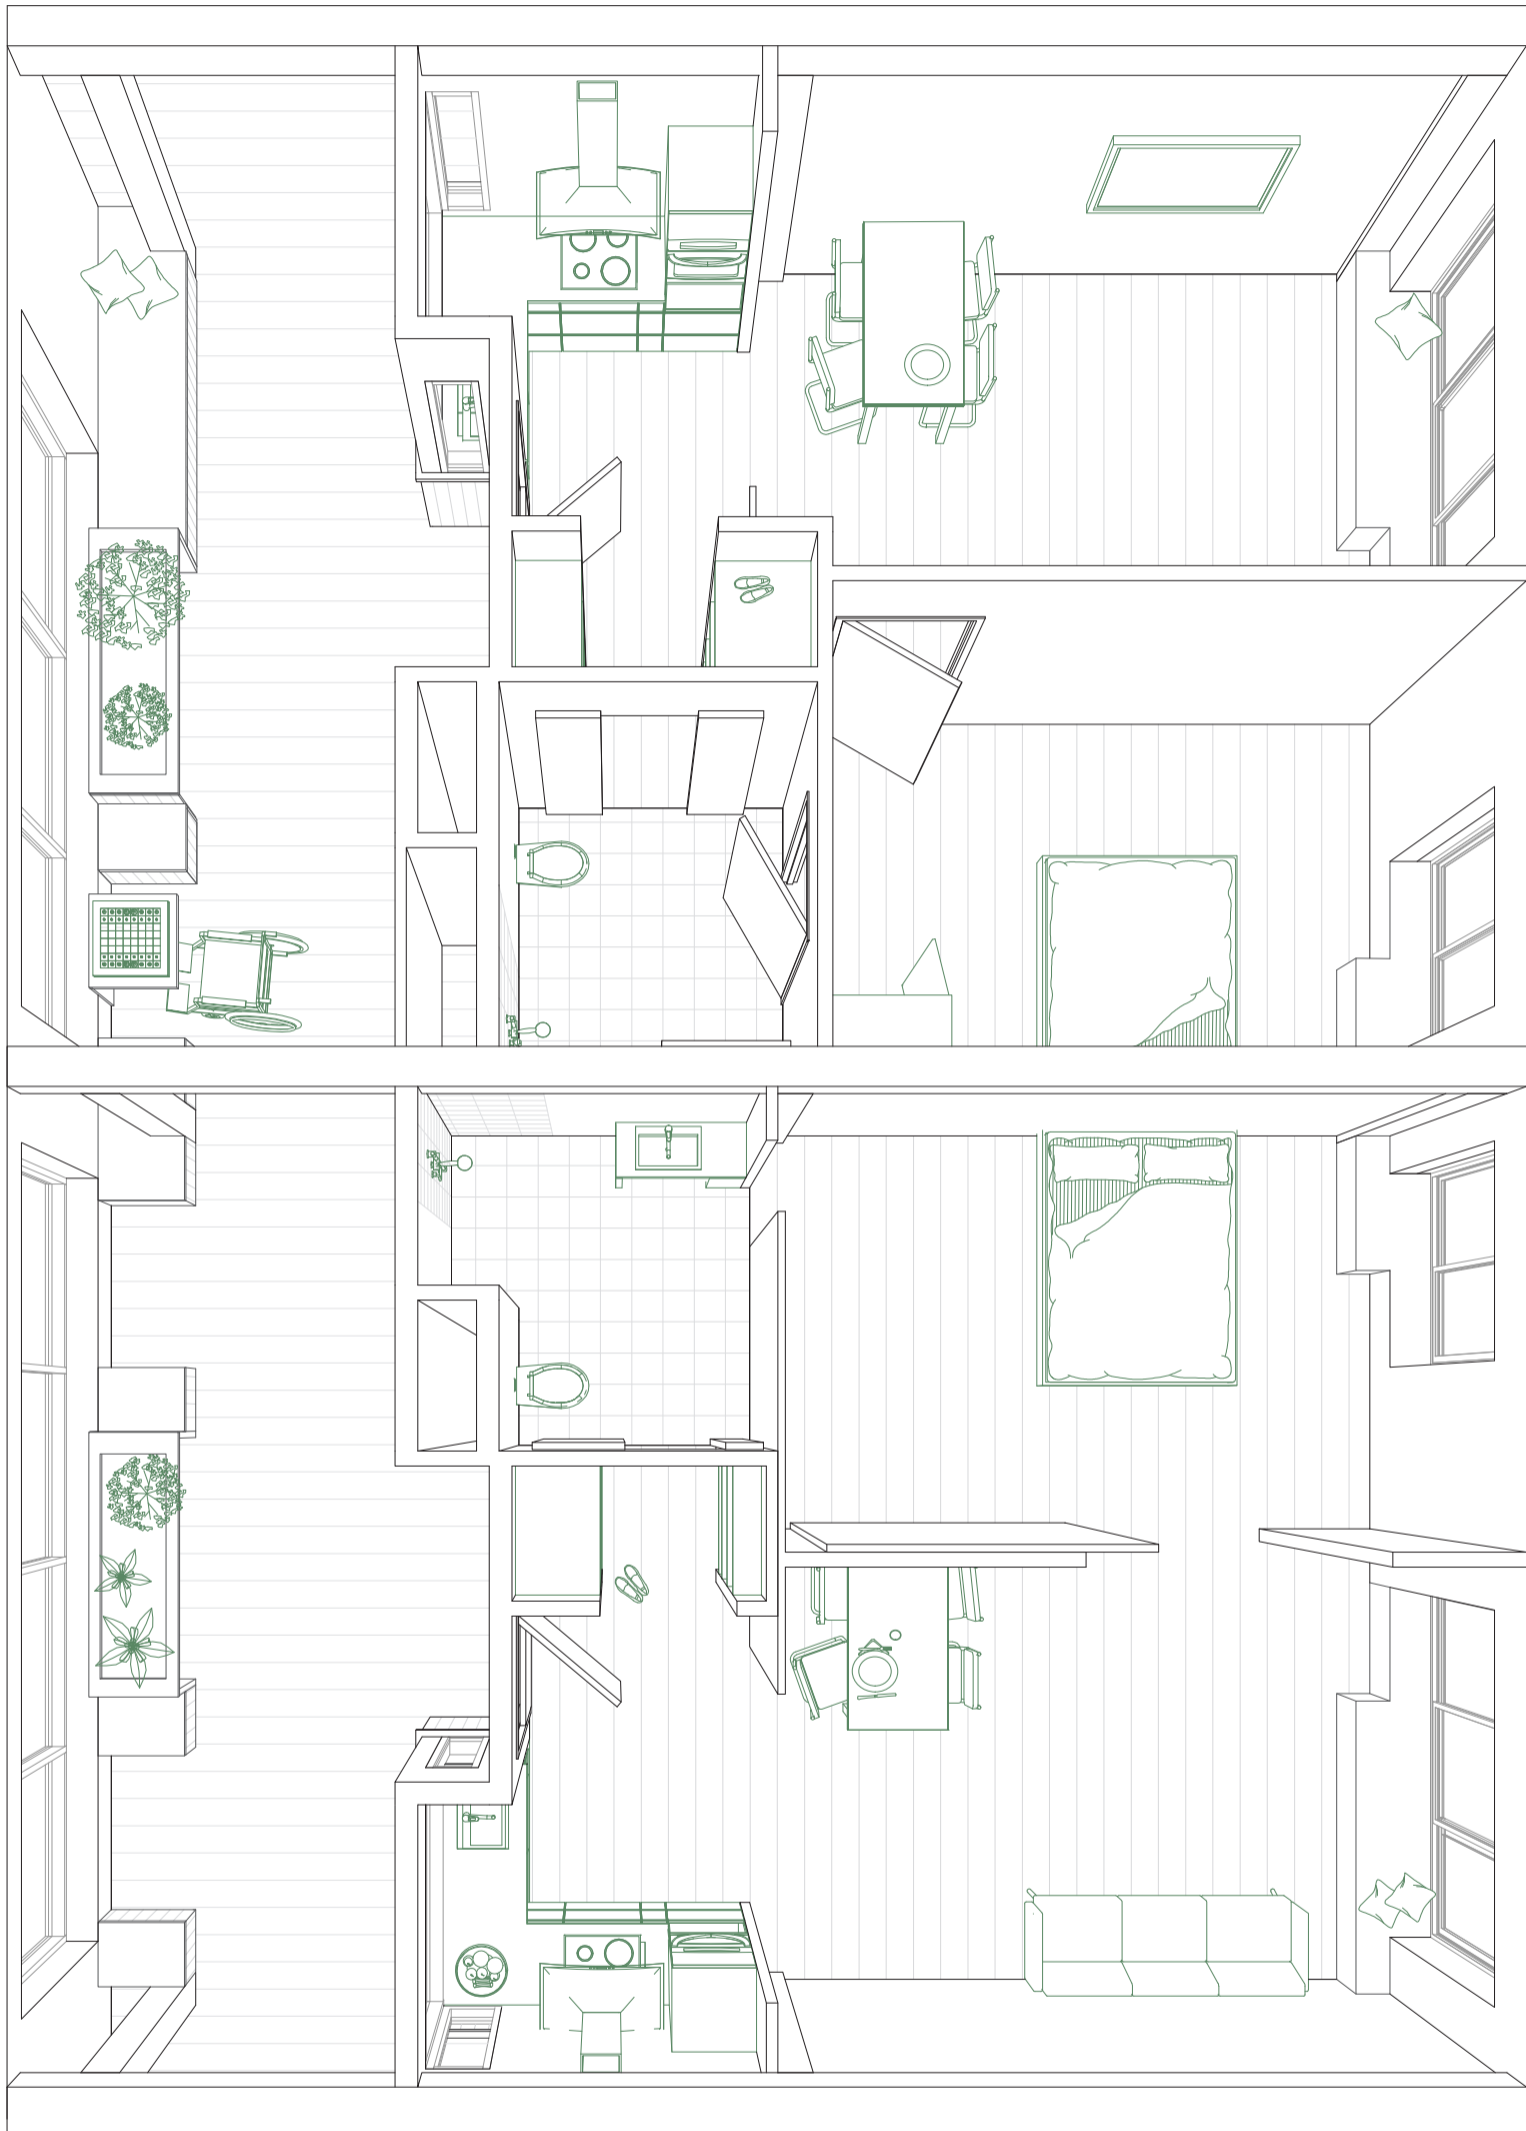

FLOOR PLAN 45M²
1:50

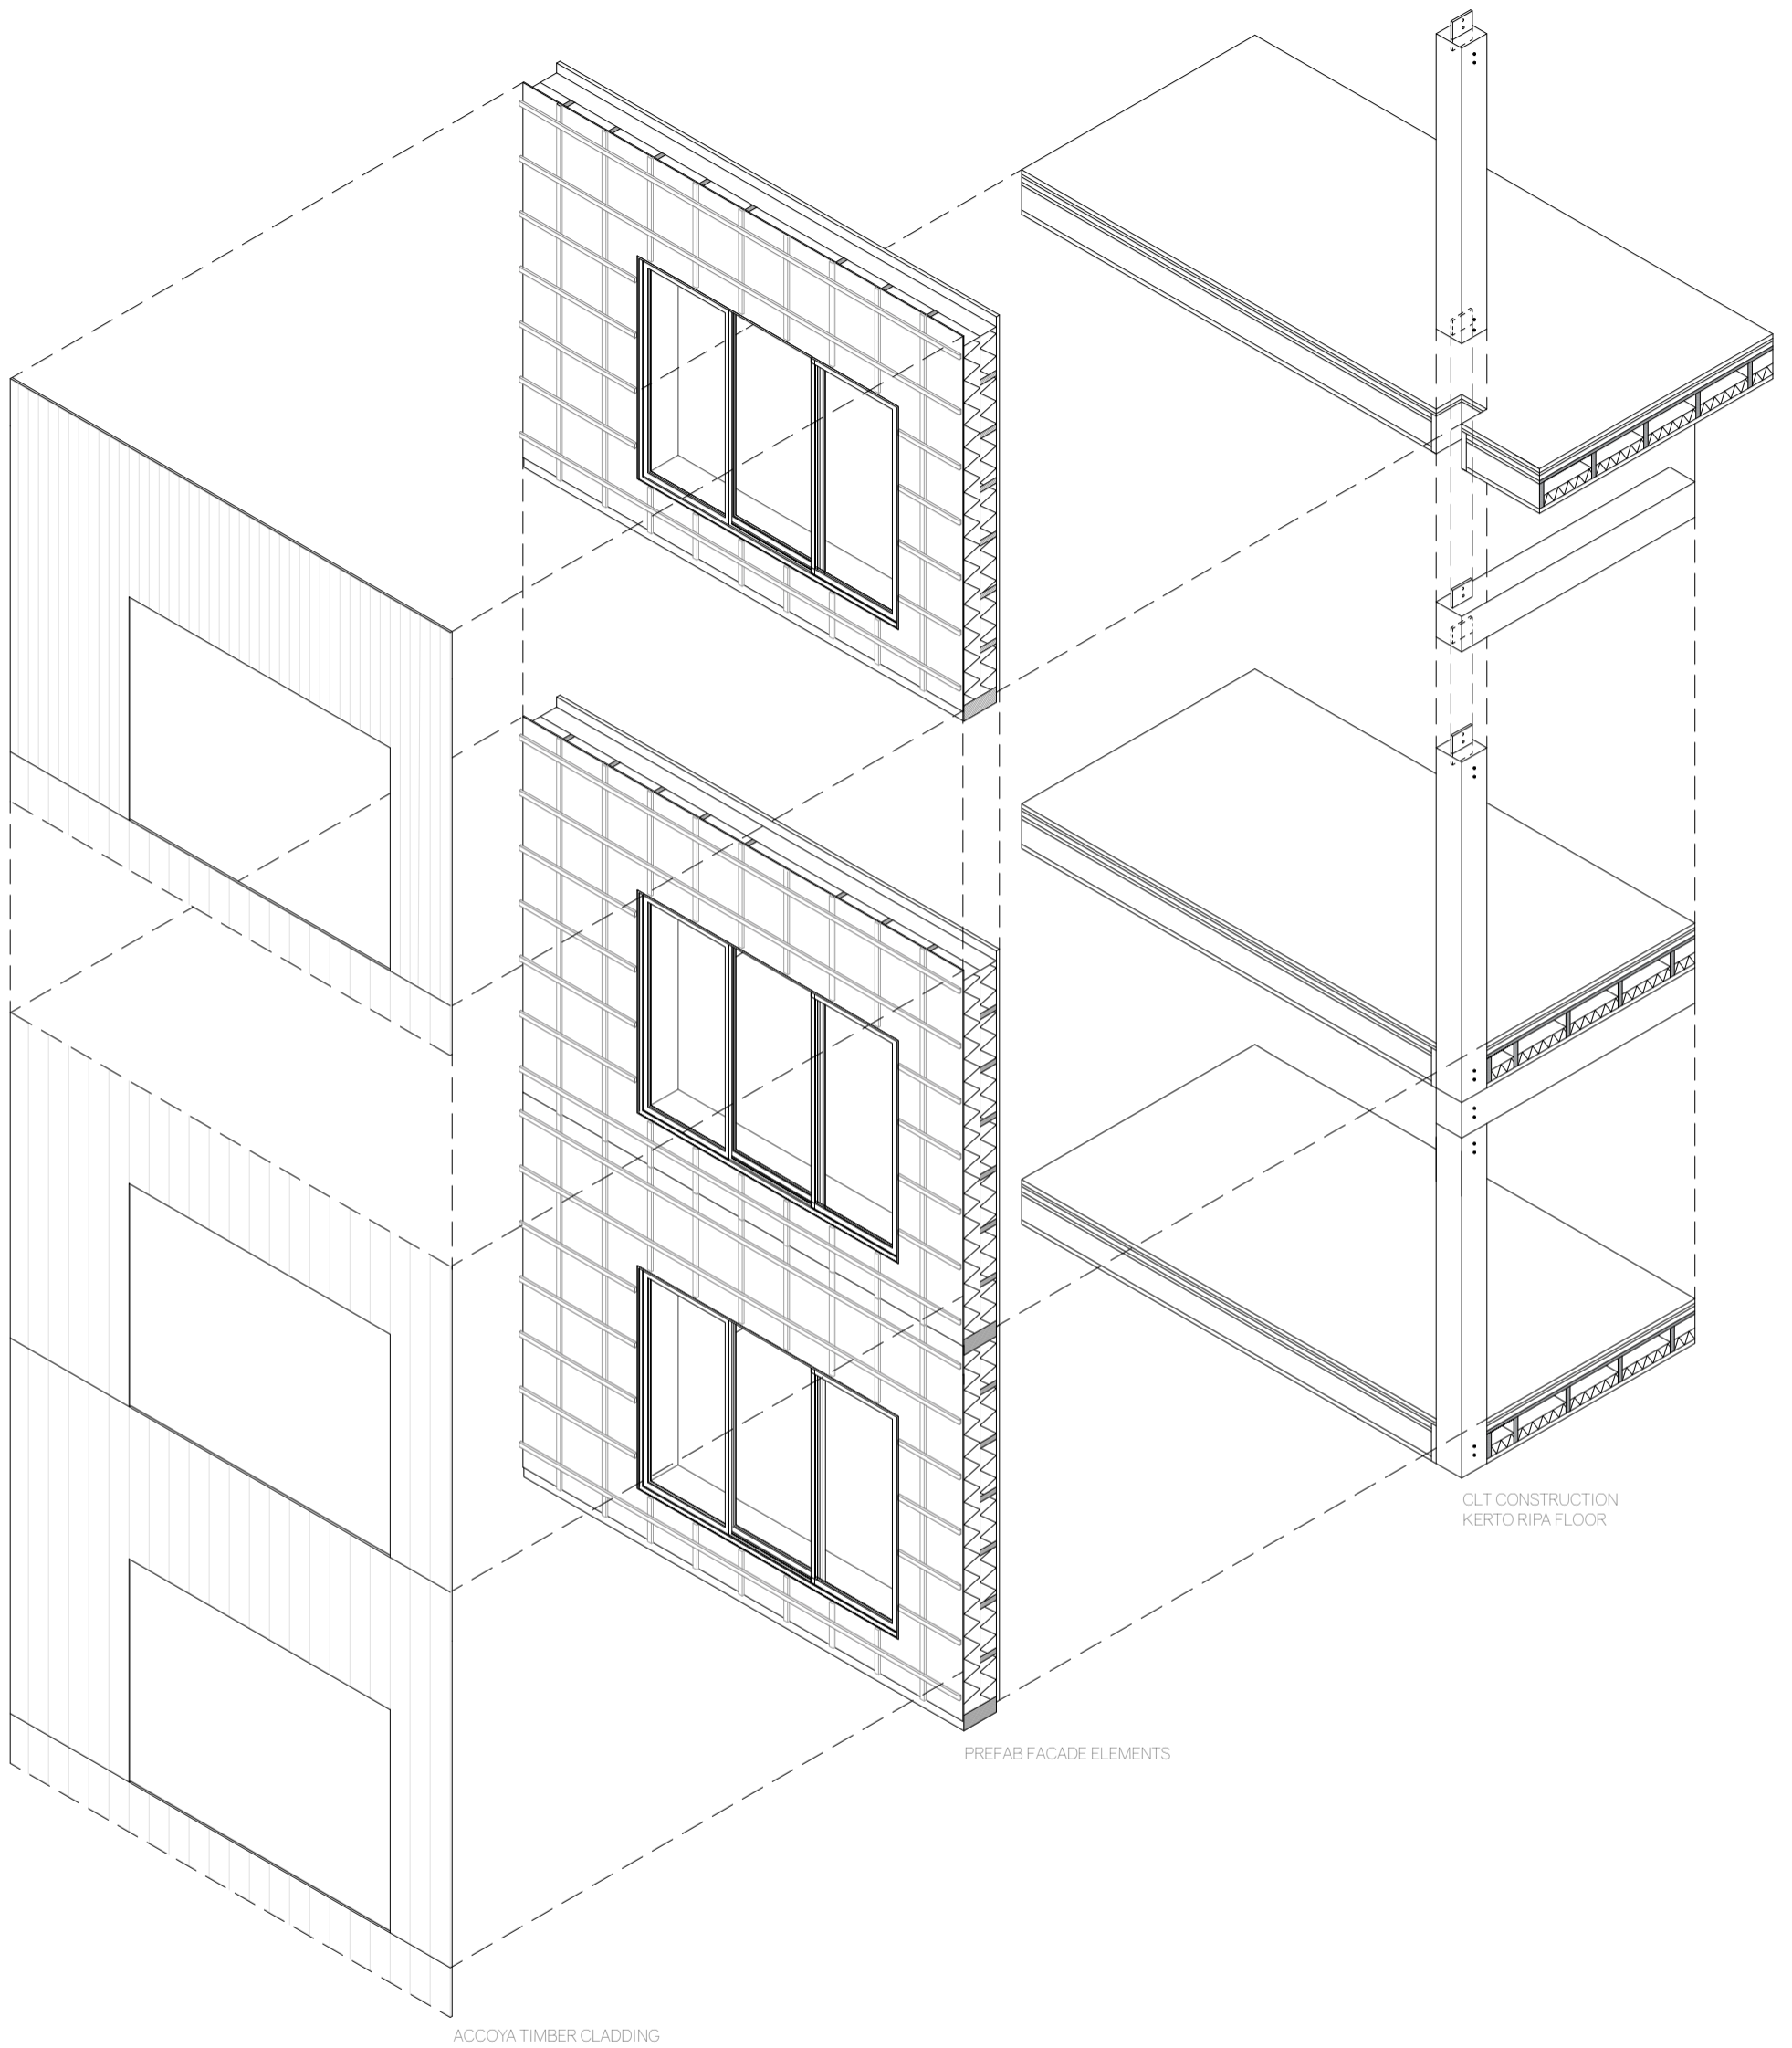




ASSEMBLY FACADE & CONSTRUCTION




NORTH FACADE
1:200




EAST FACADE
1:200

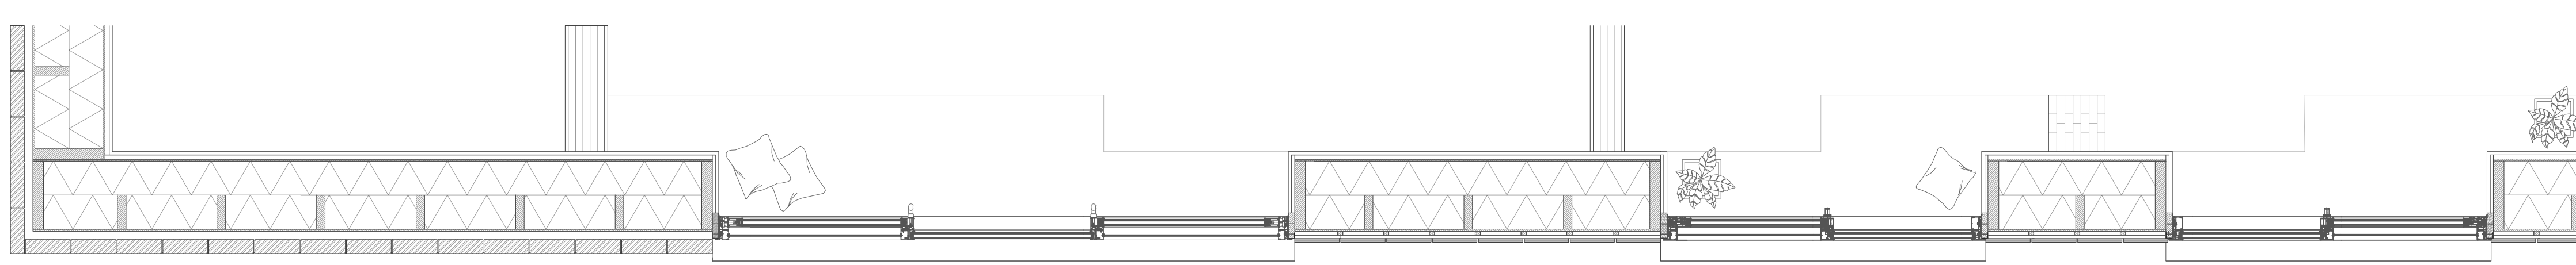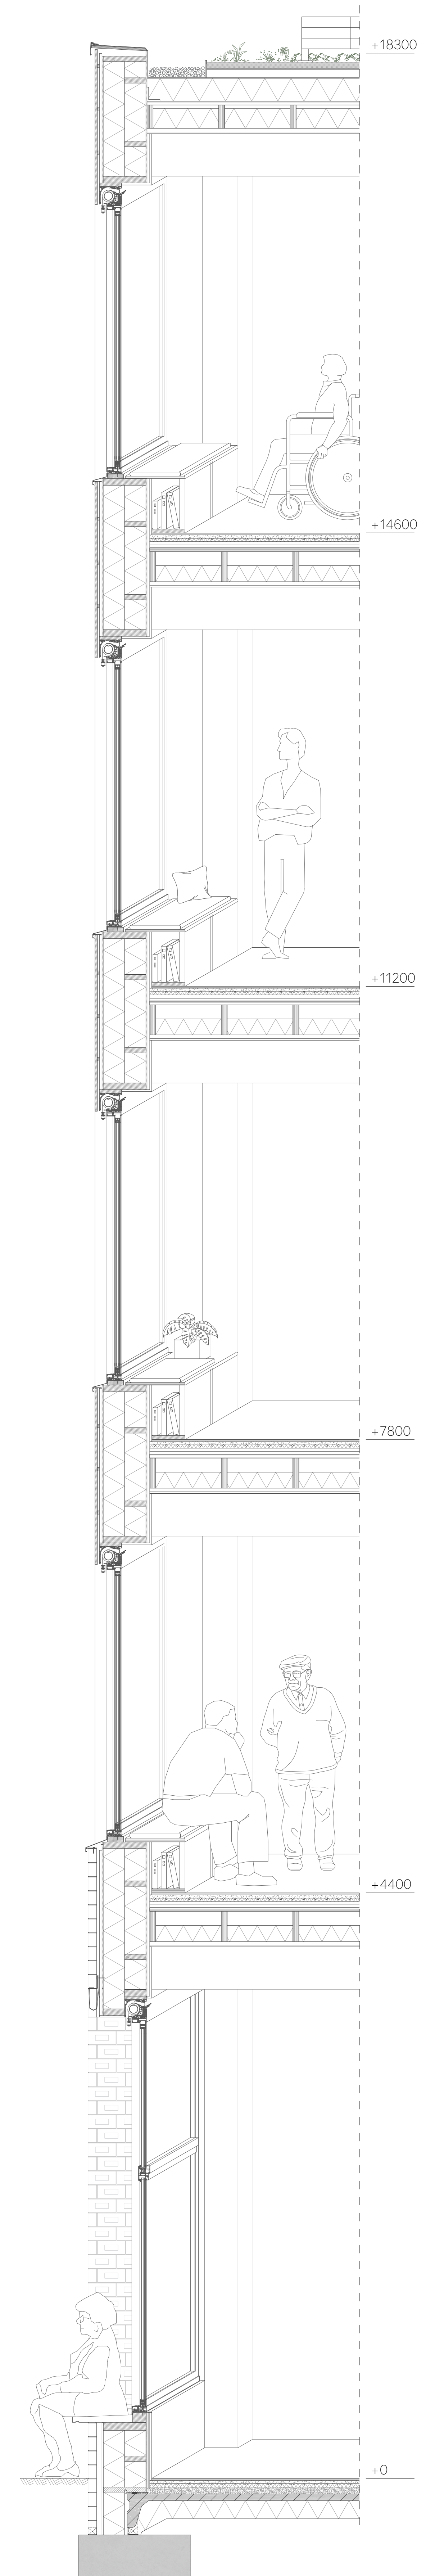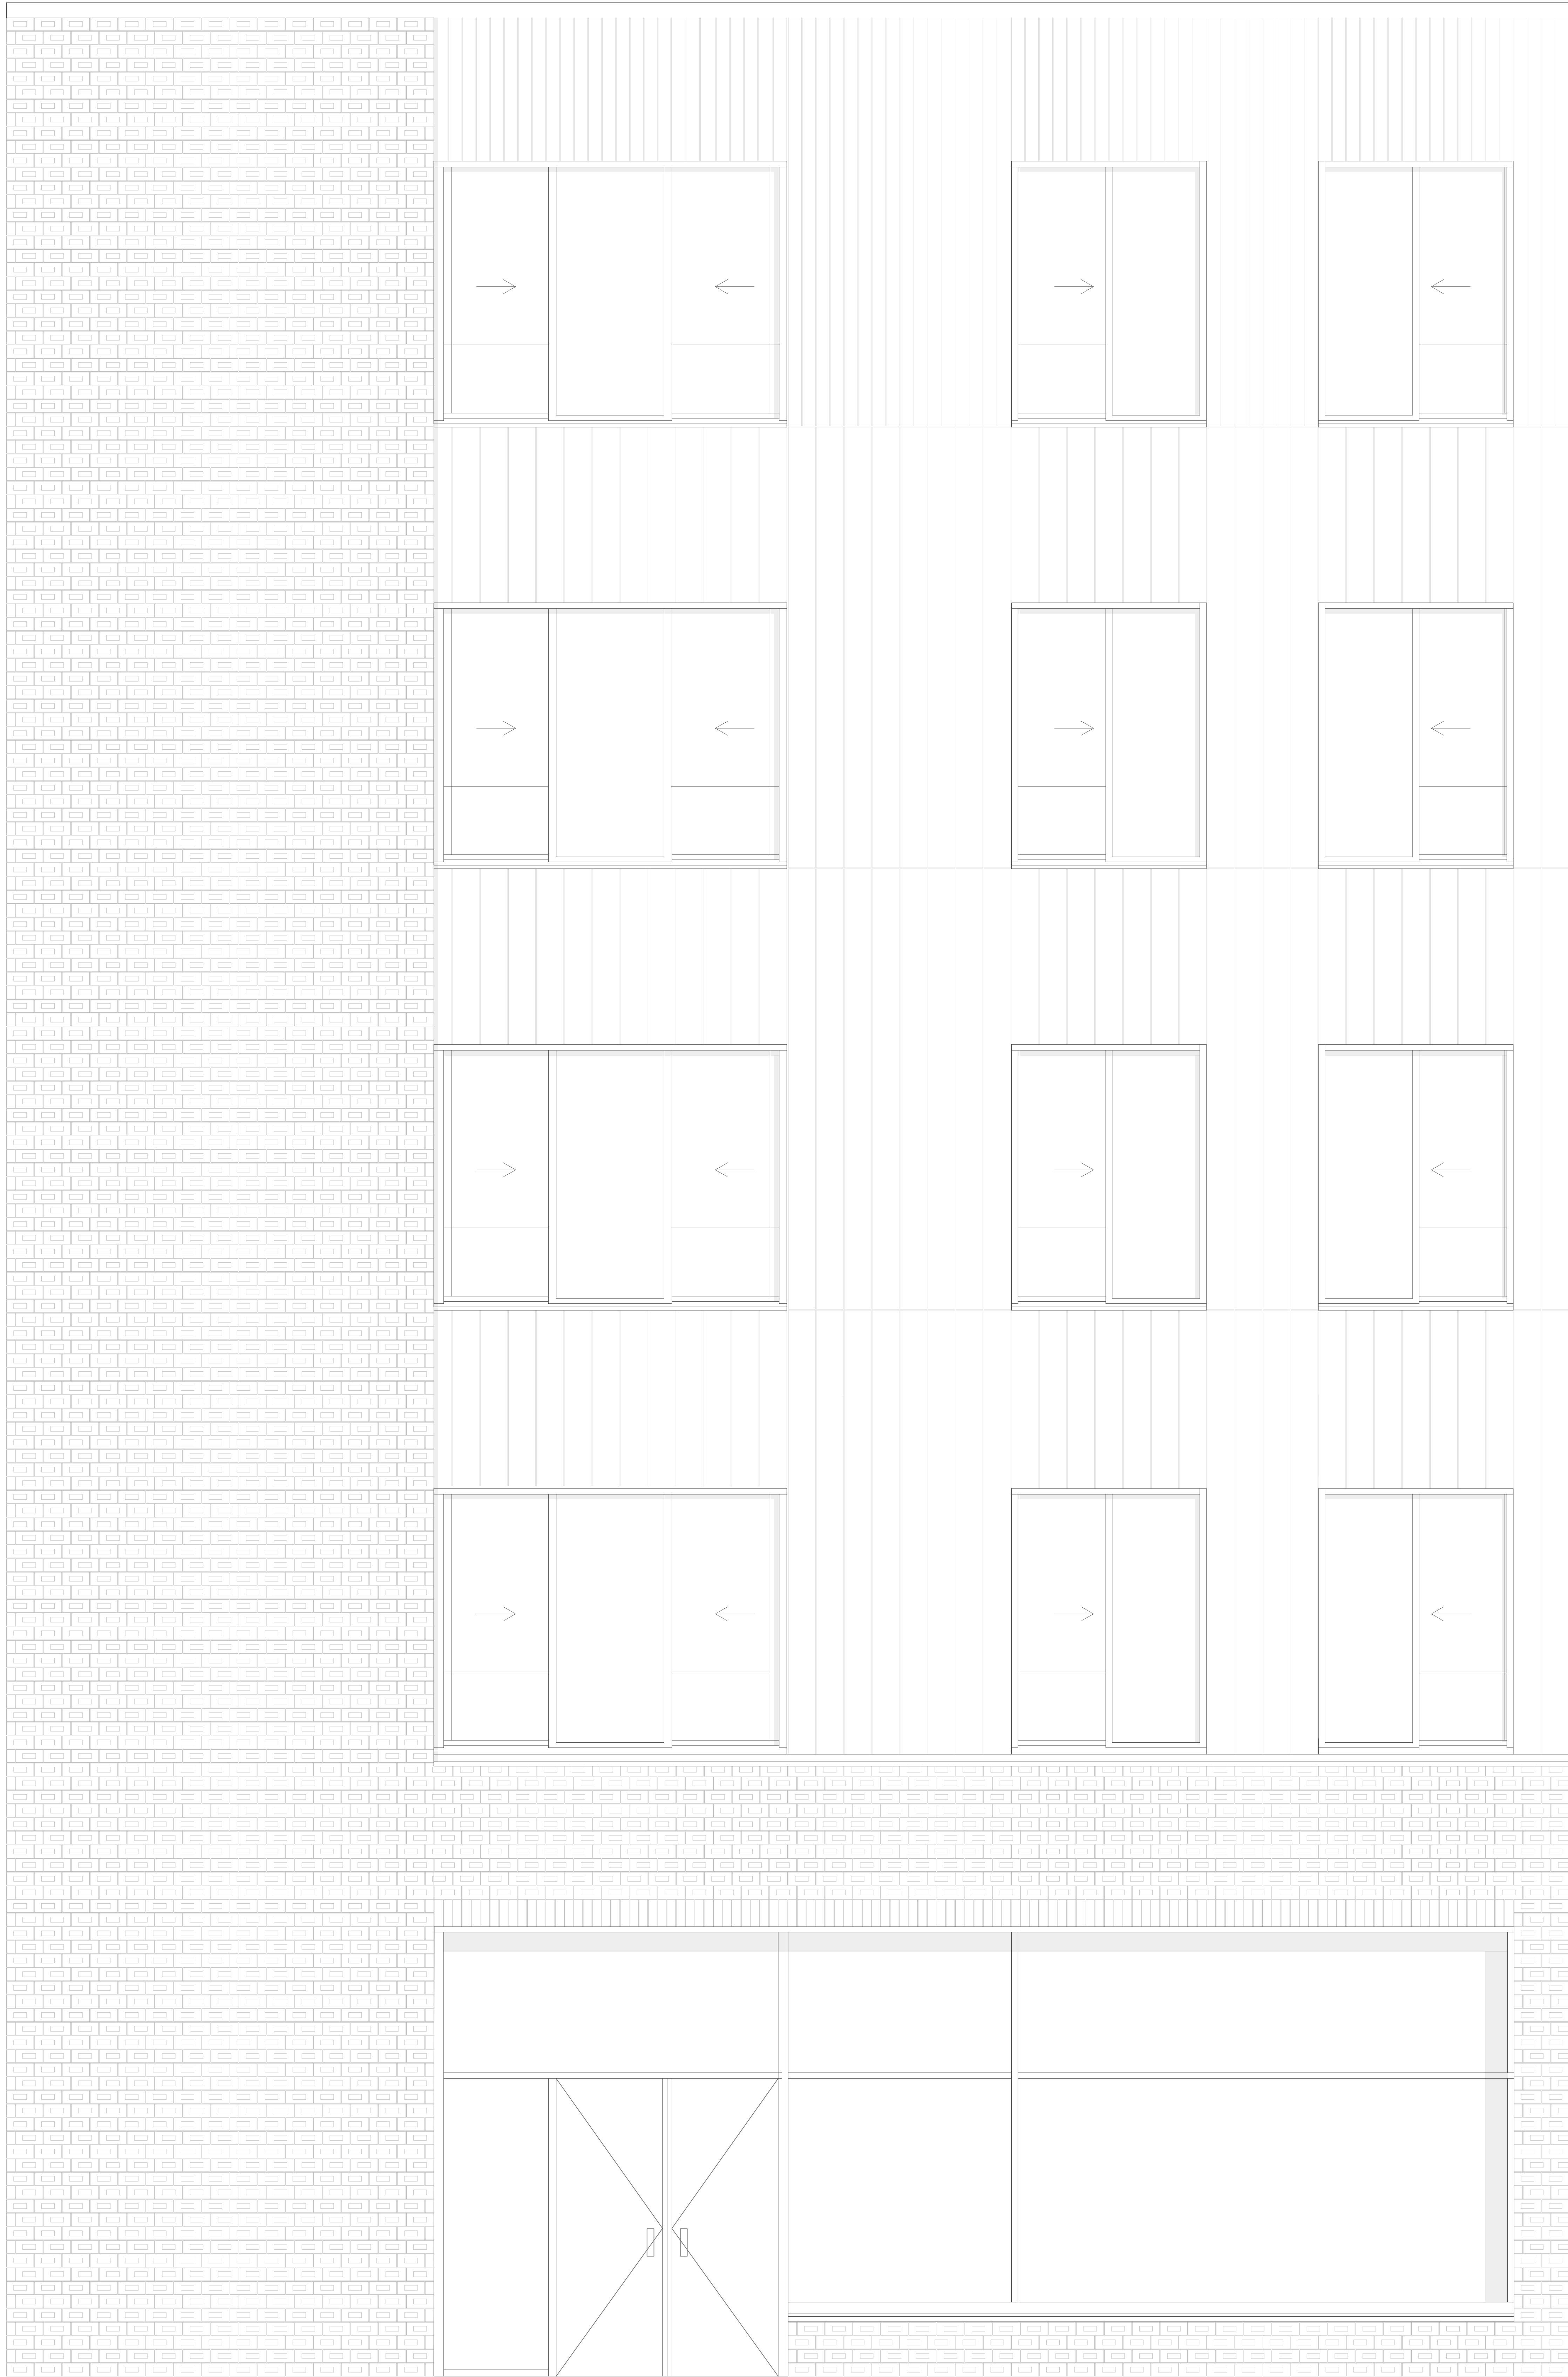


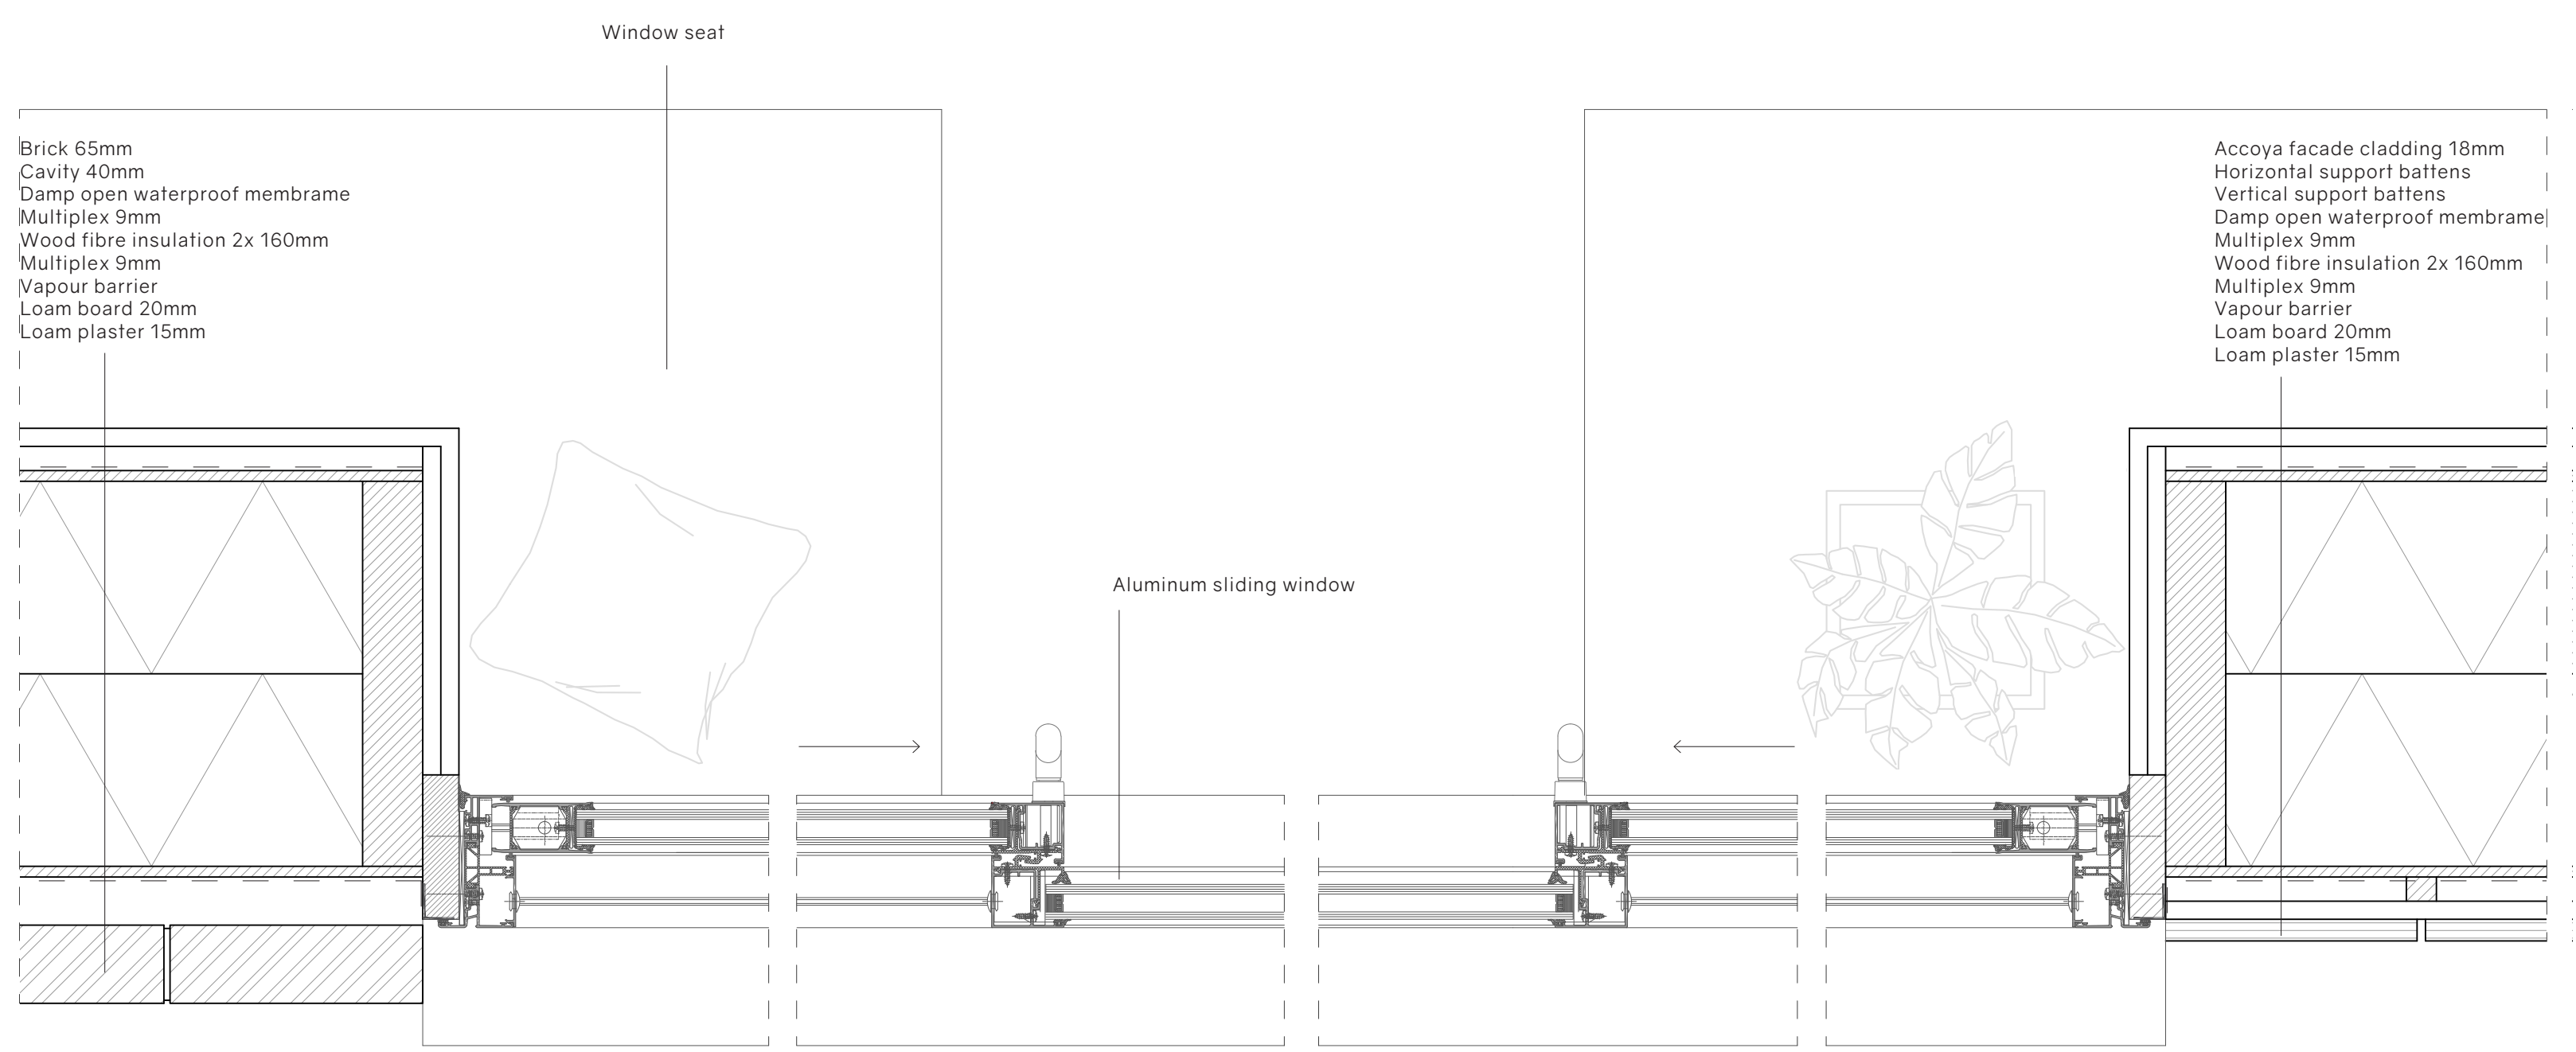

HORIZONTAL WINDOW DETAIL
1:5

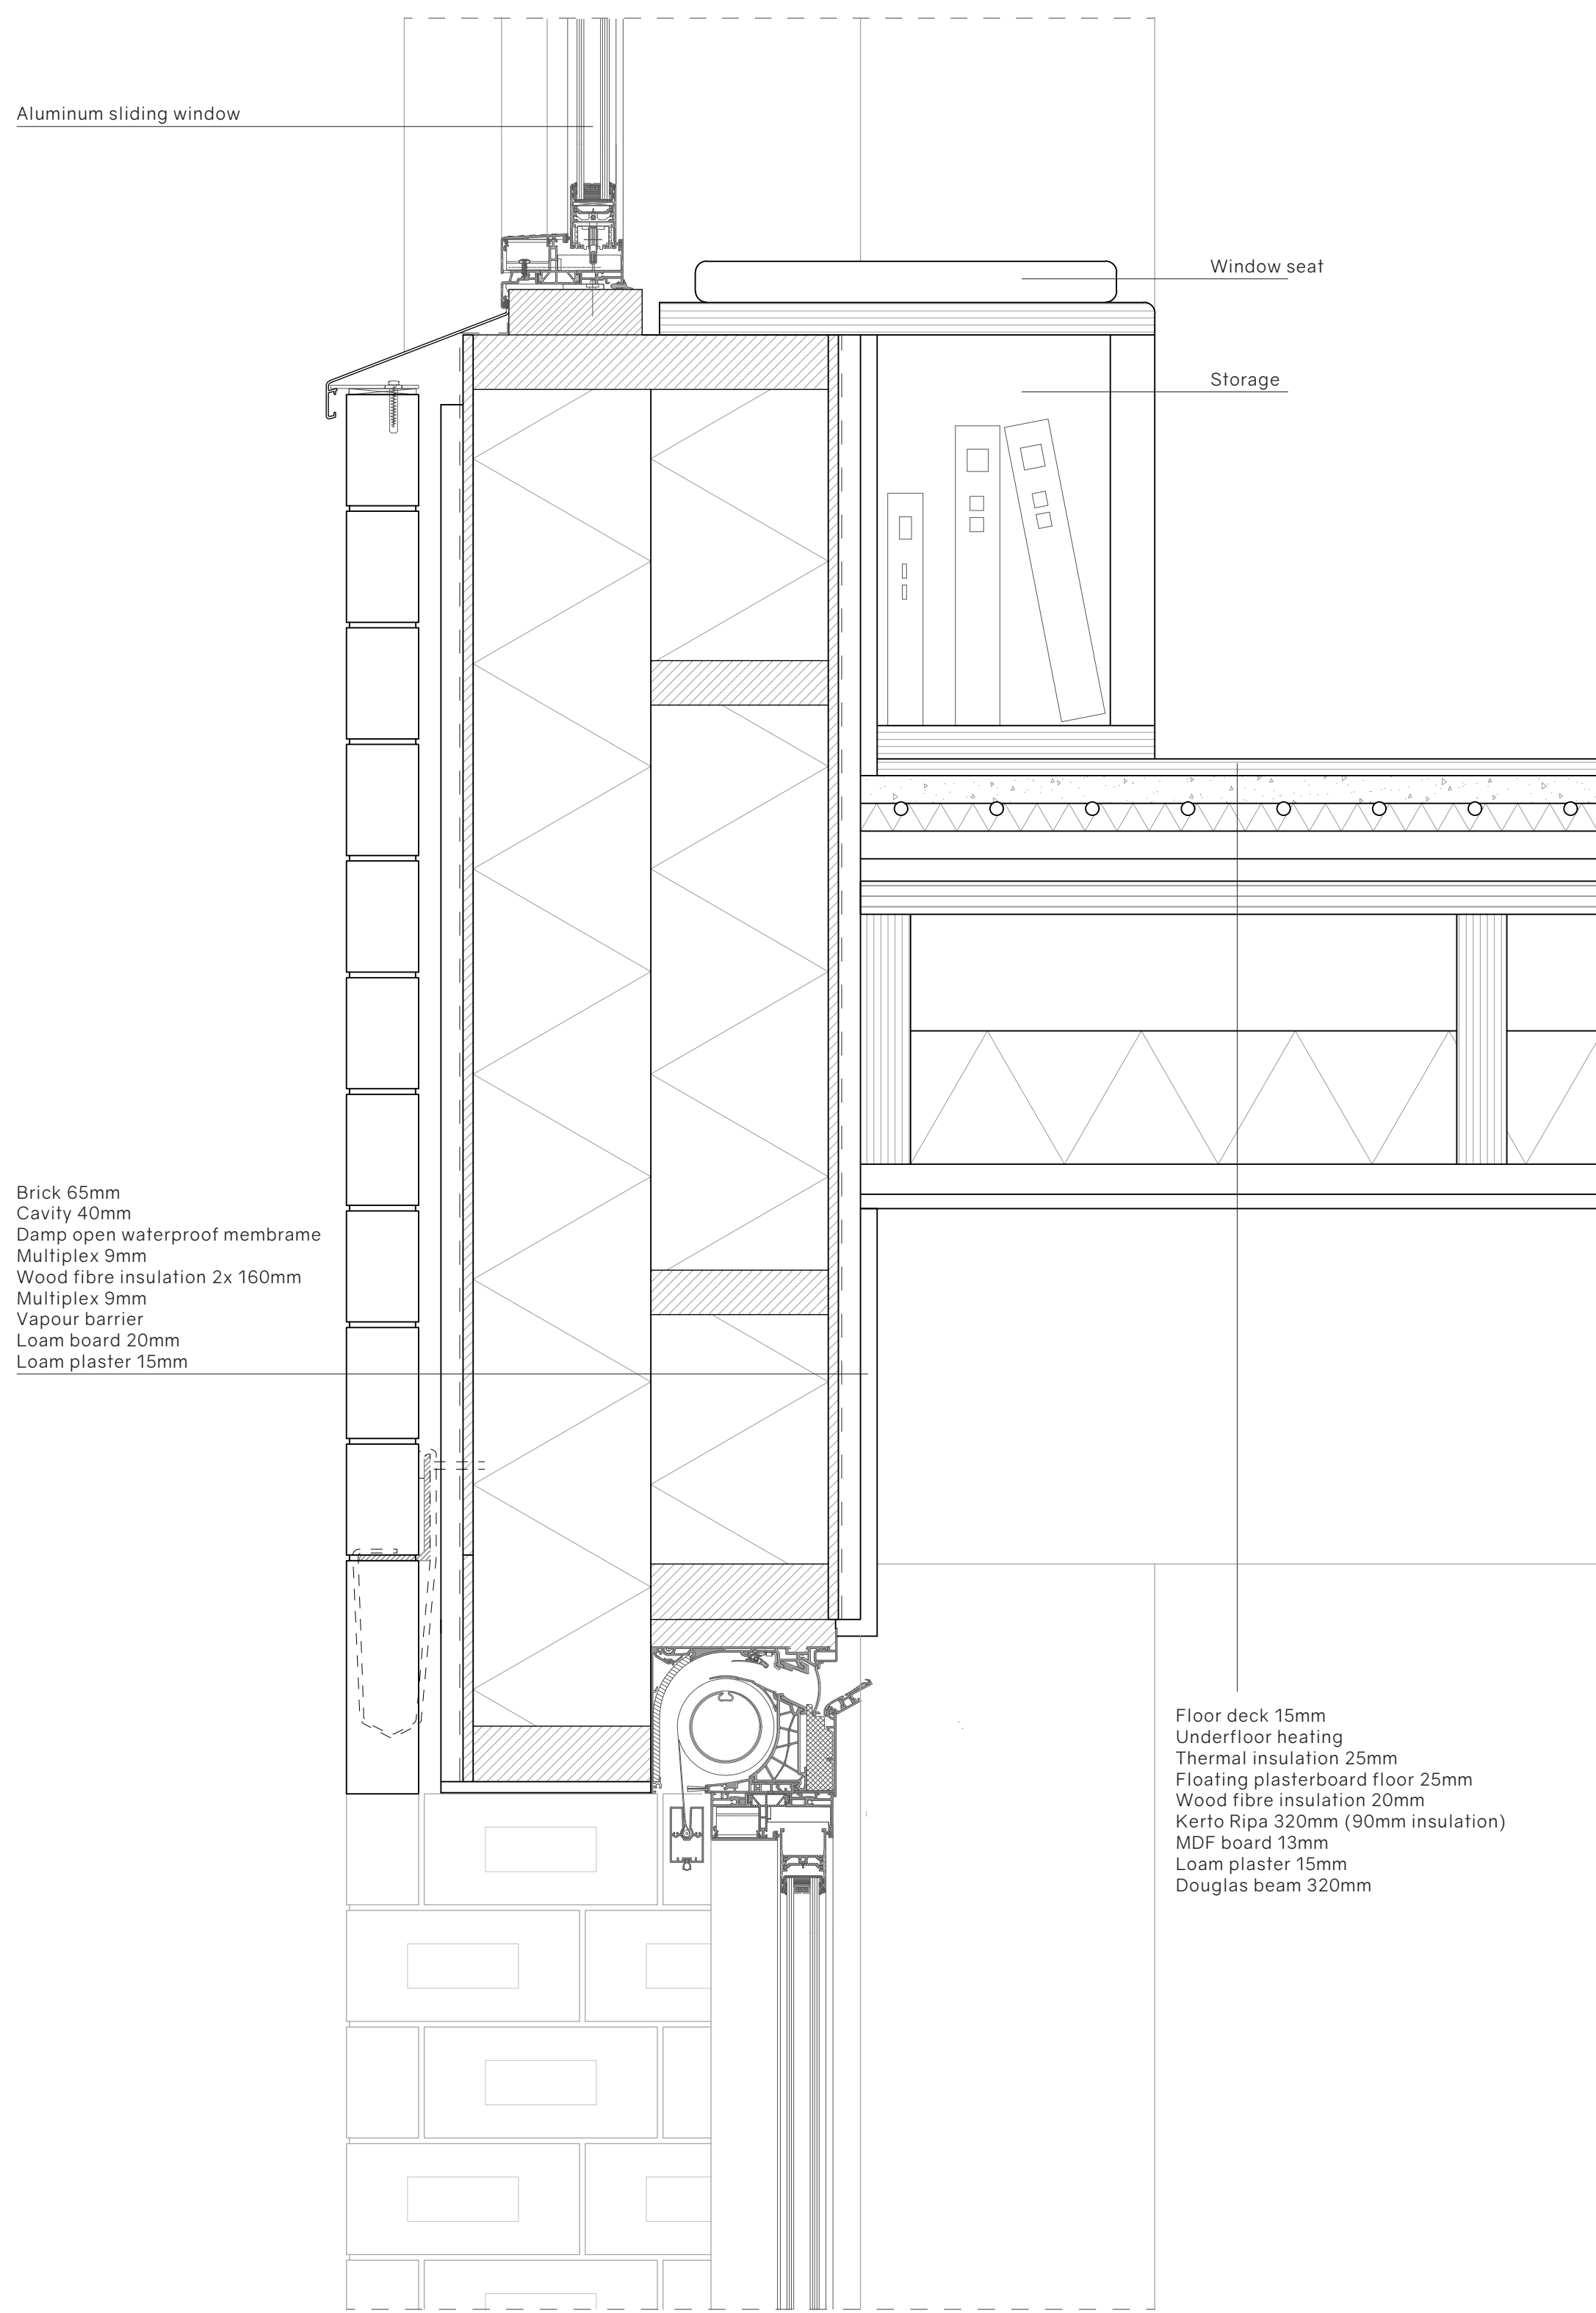

VERTICAL WINDOW DETAIL
1:5

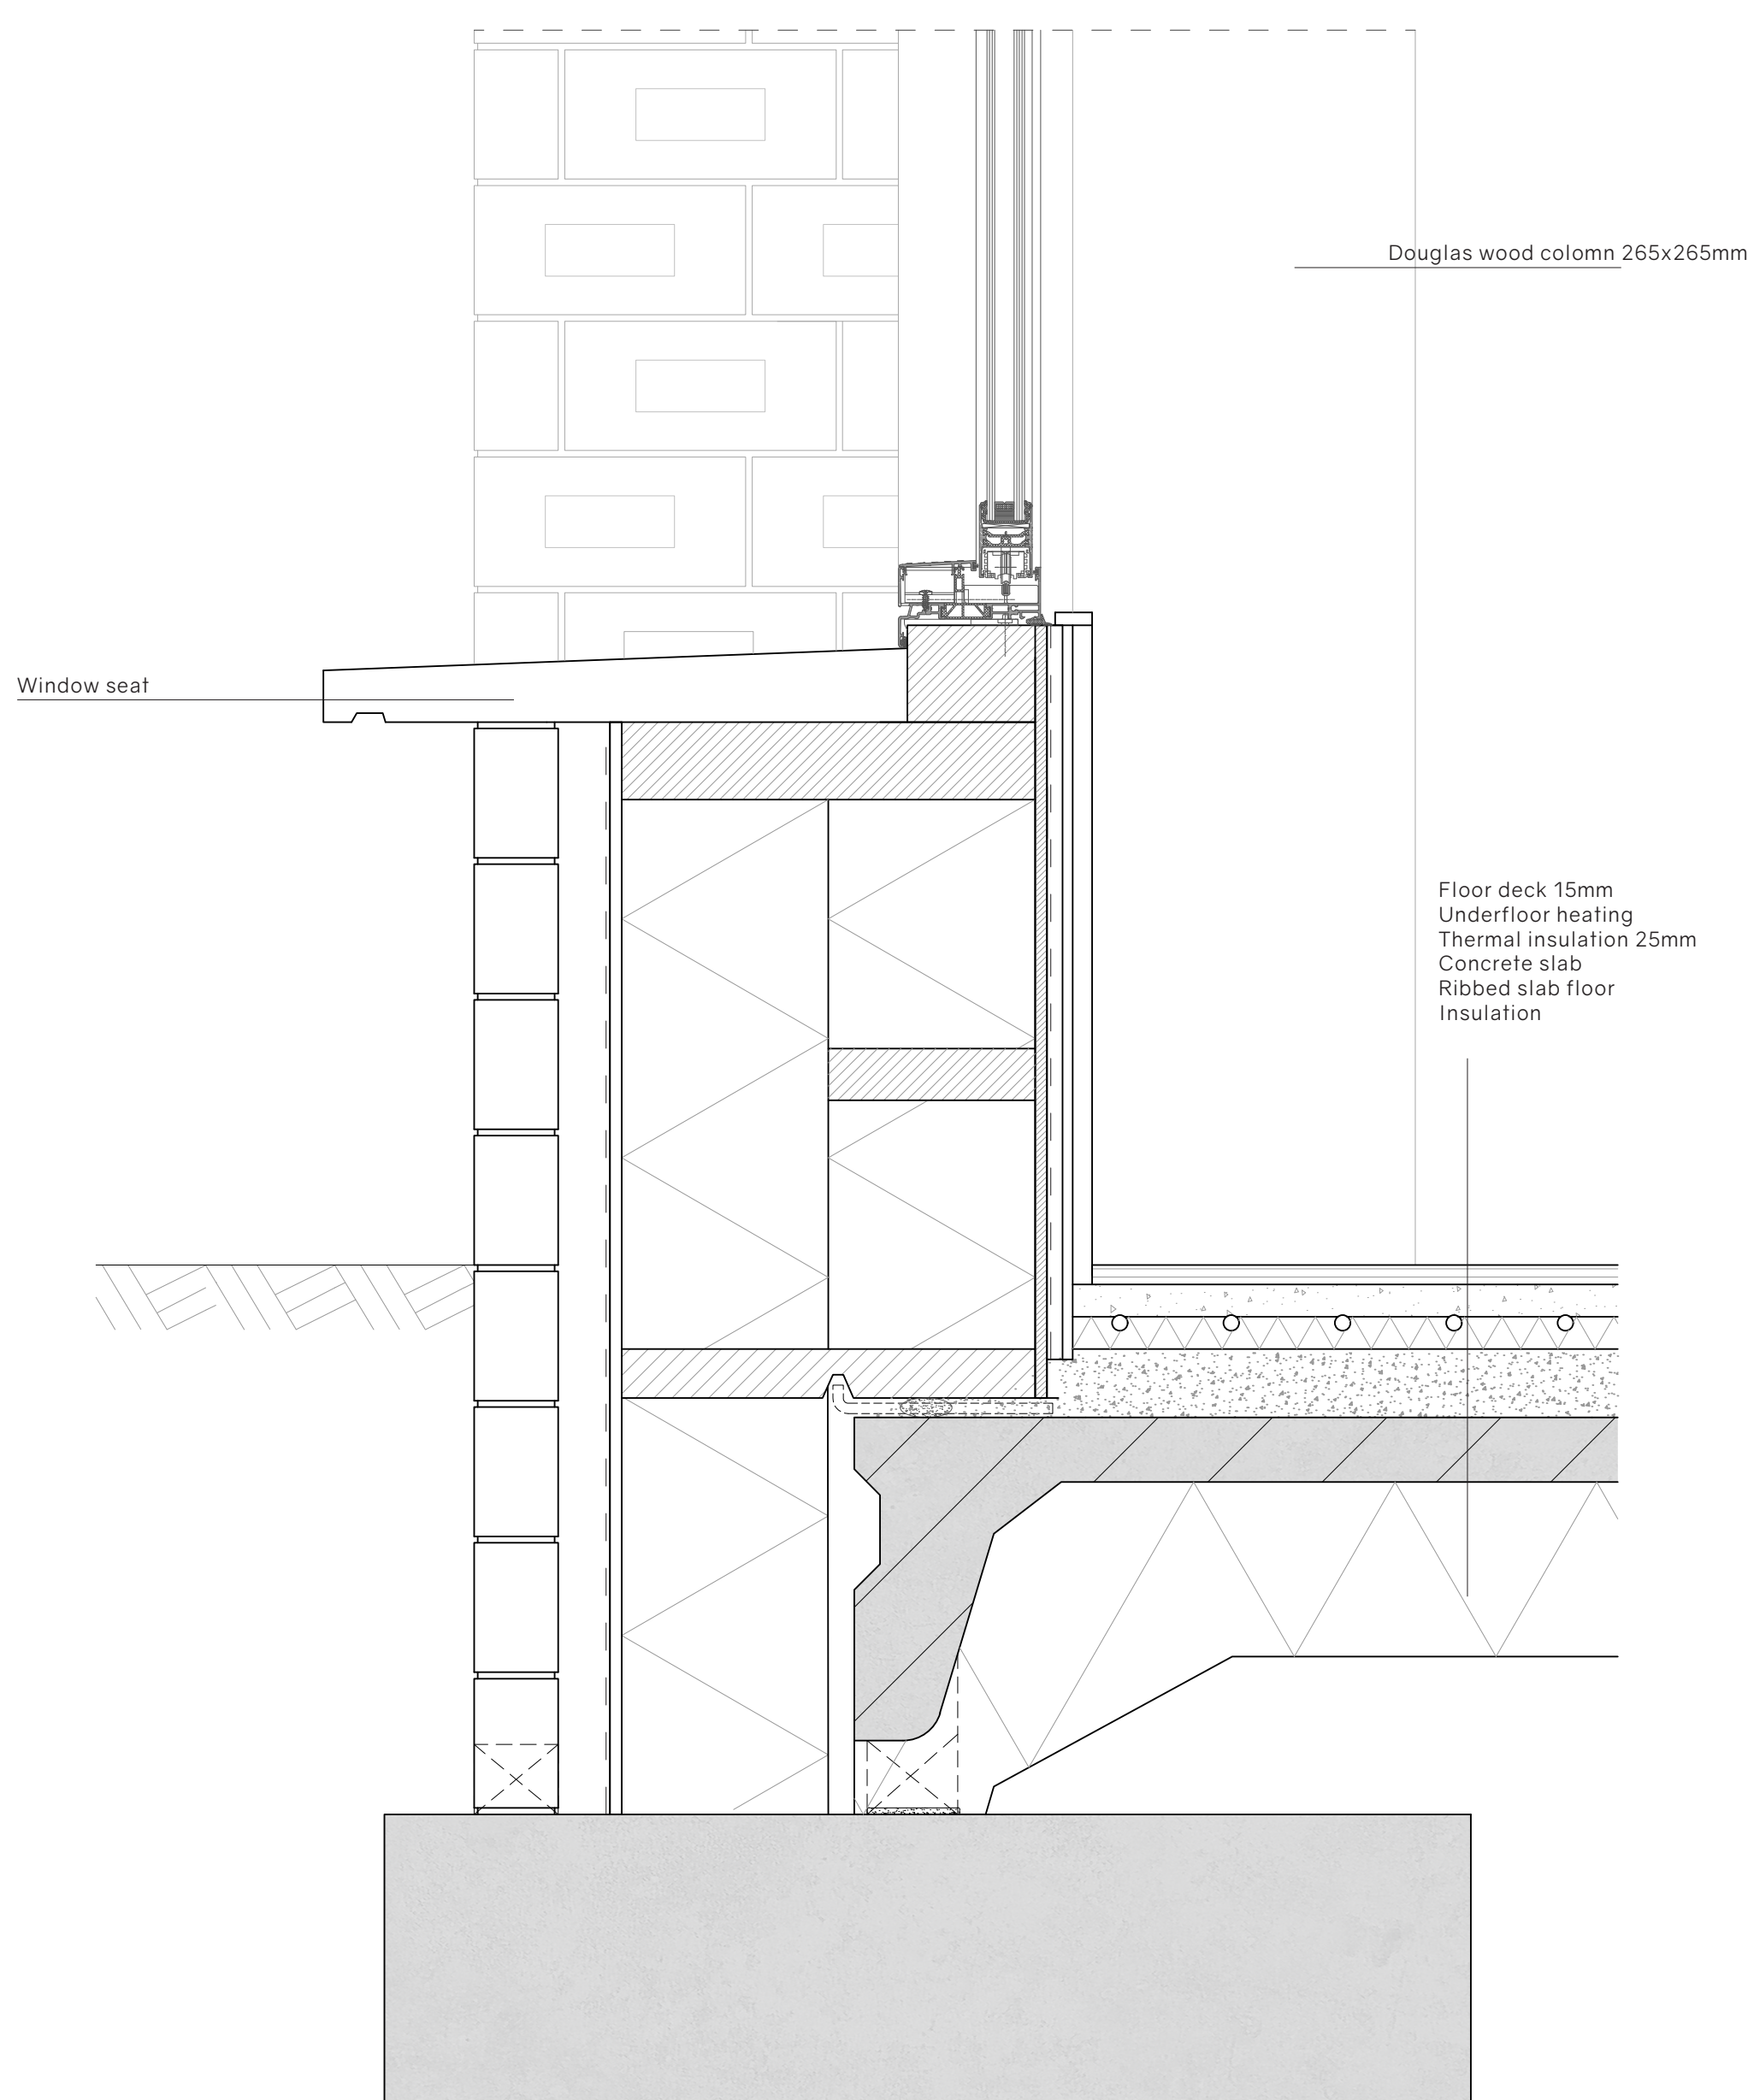

FOUNDATION DETAIL
1:5





