

rethinking the role of the bauhaus master

content


context

south elevation
north elevation
east/west elevation

section AA
section BB/CC


top view
floor +2
floor +1
floor 00
floor -1

fragment

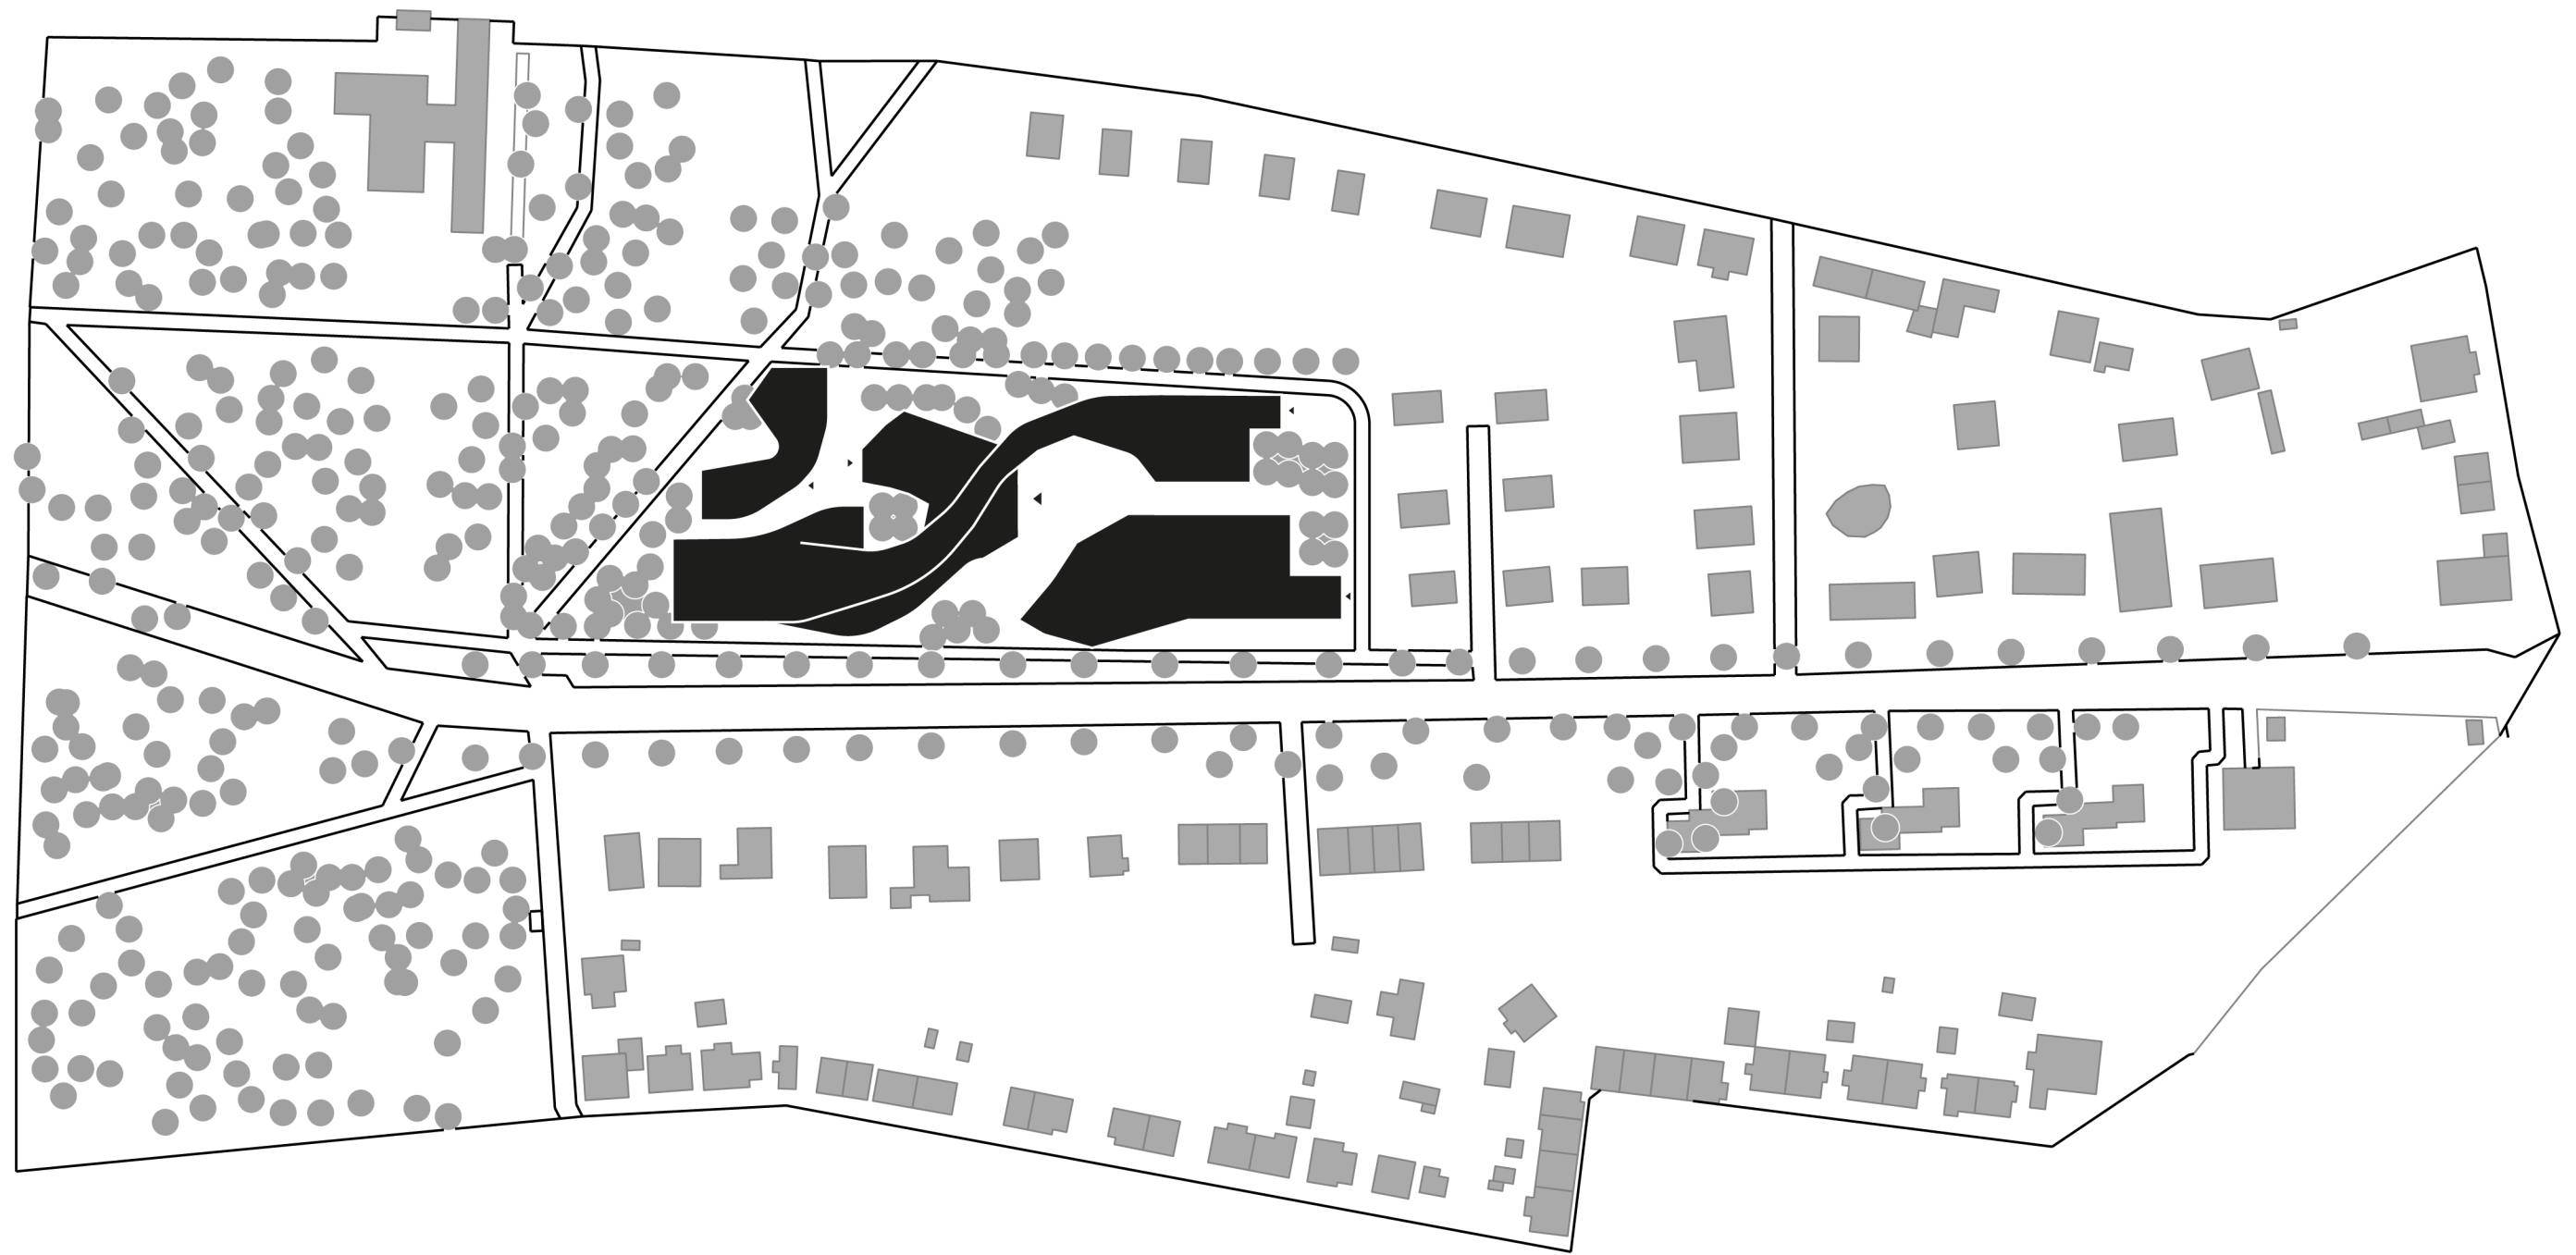


CONTEXT



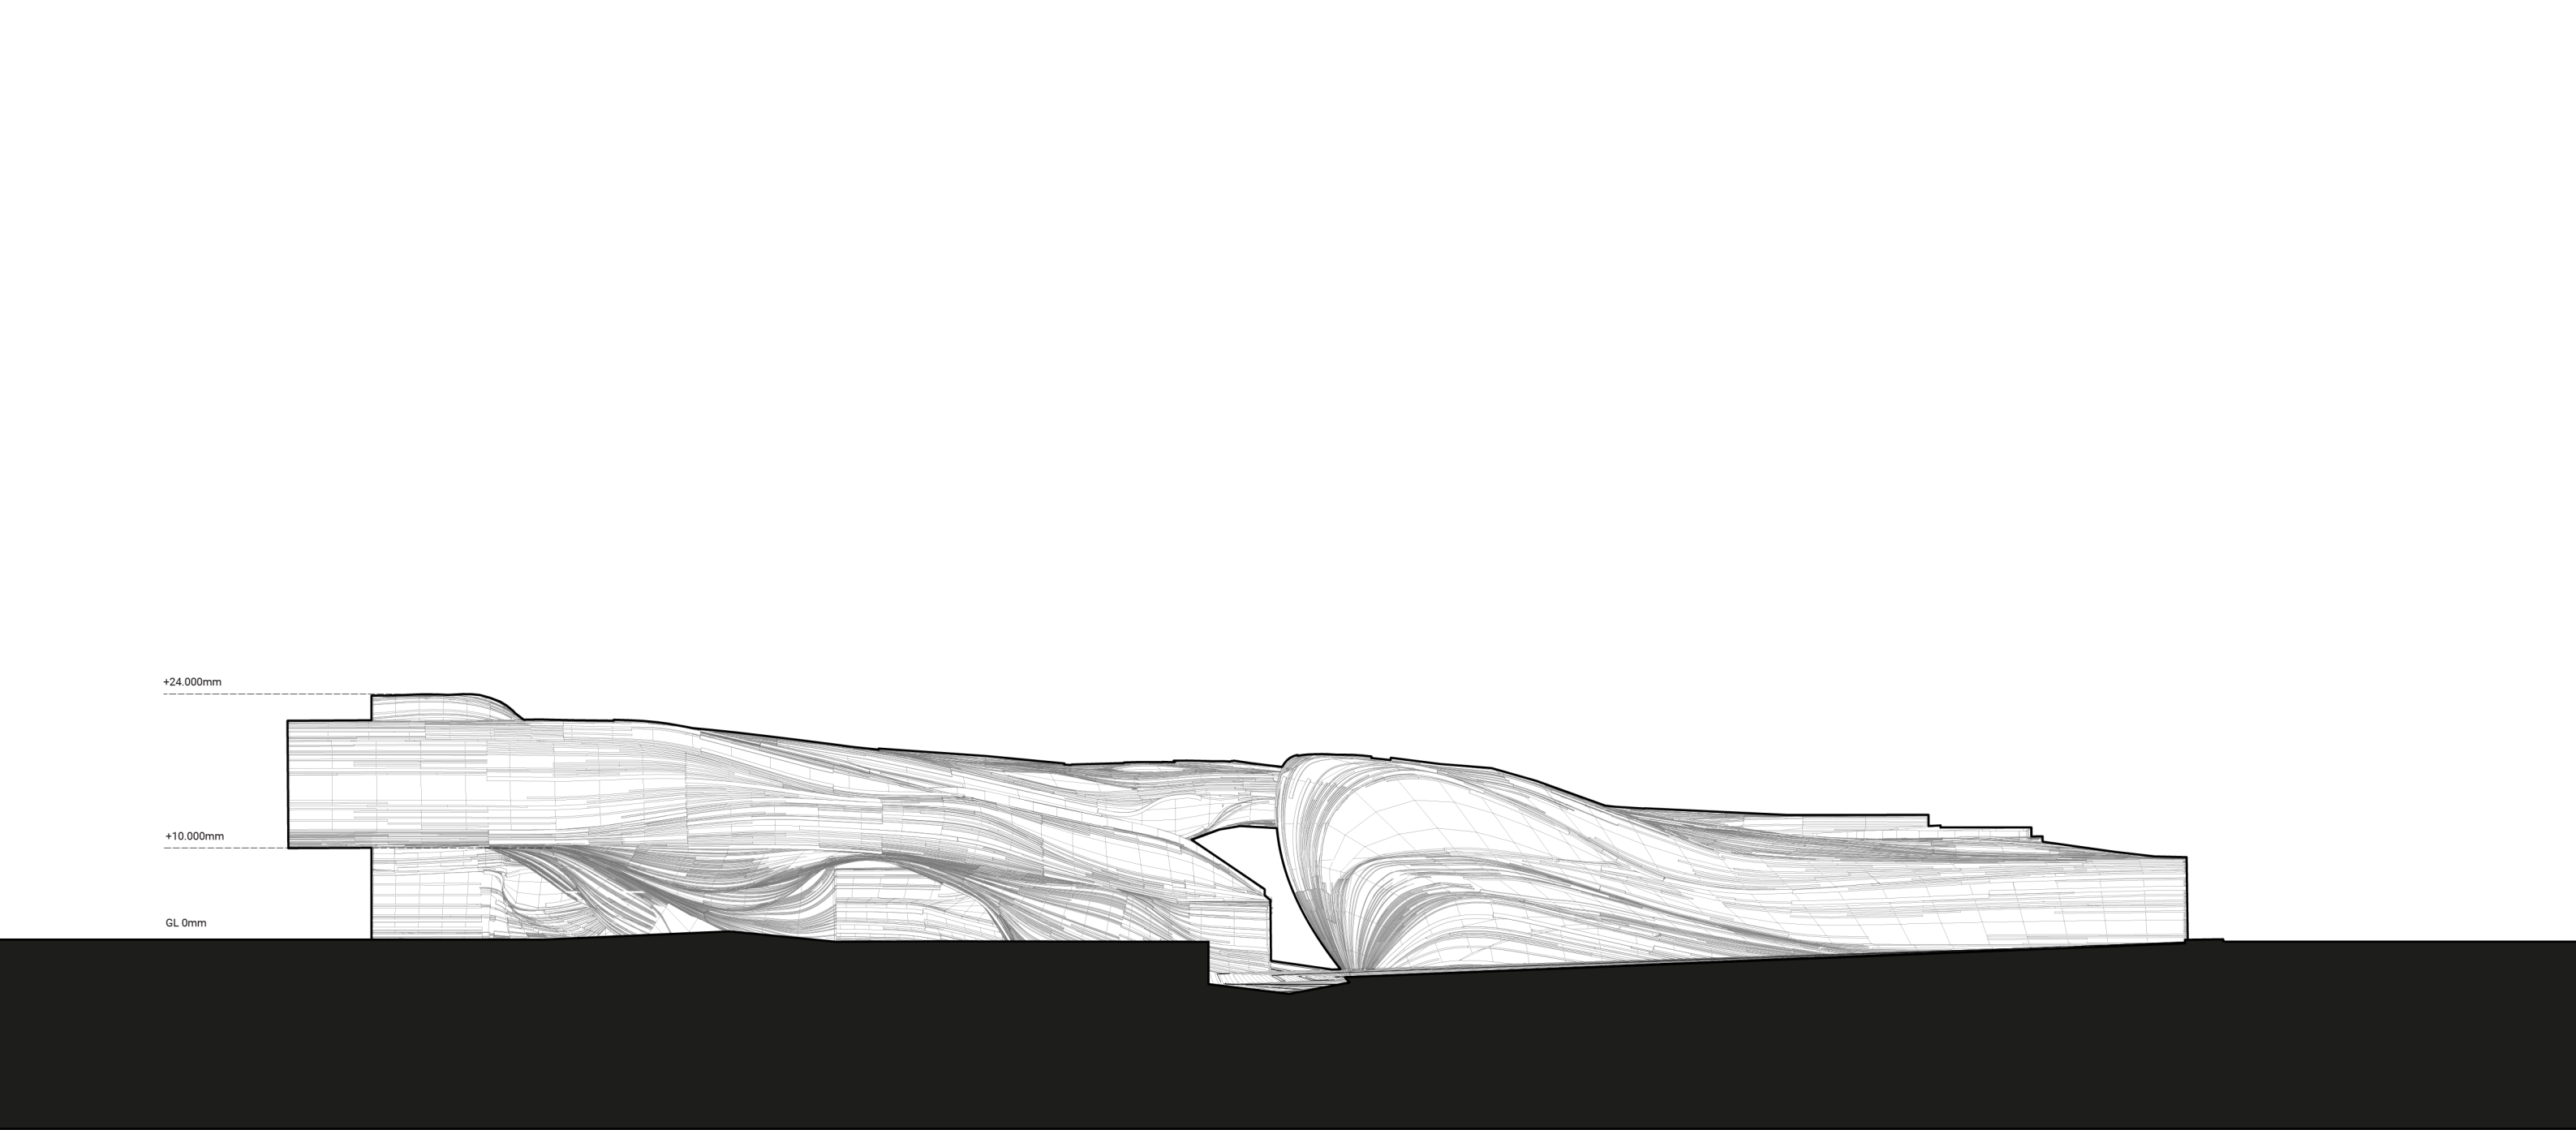


ELEVATION
SOUTH



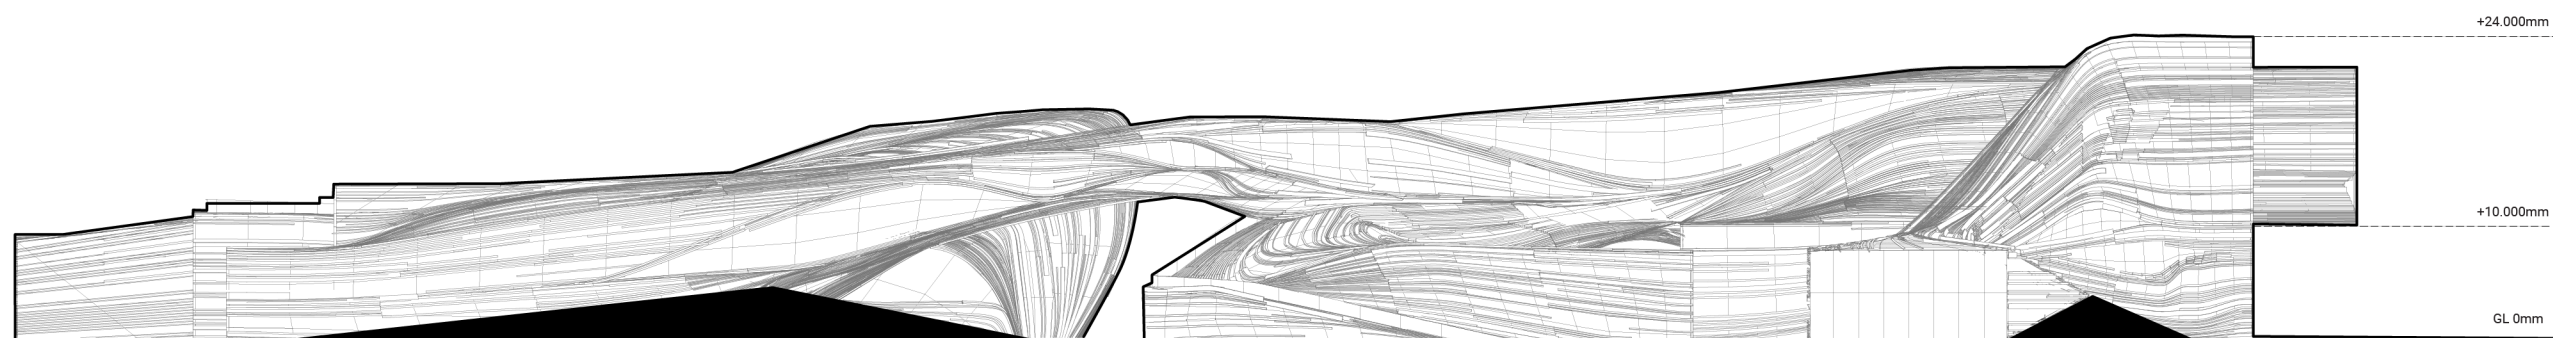


ELEVATION
NORTH



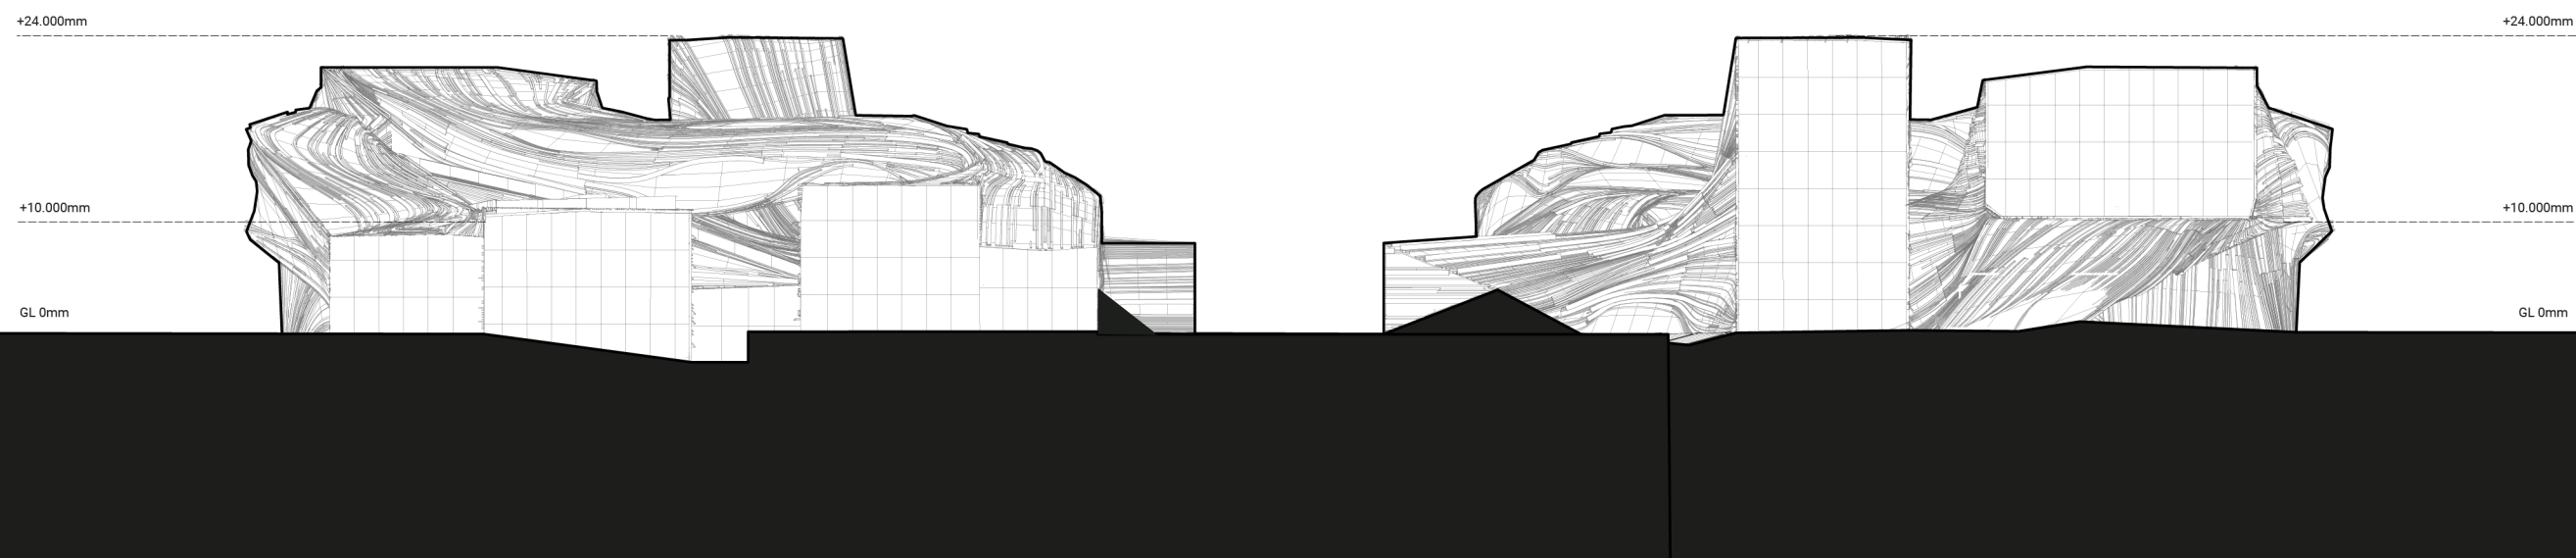

ELEVATION
EAST
WEST




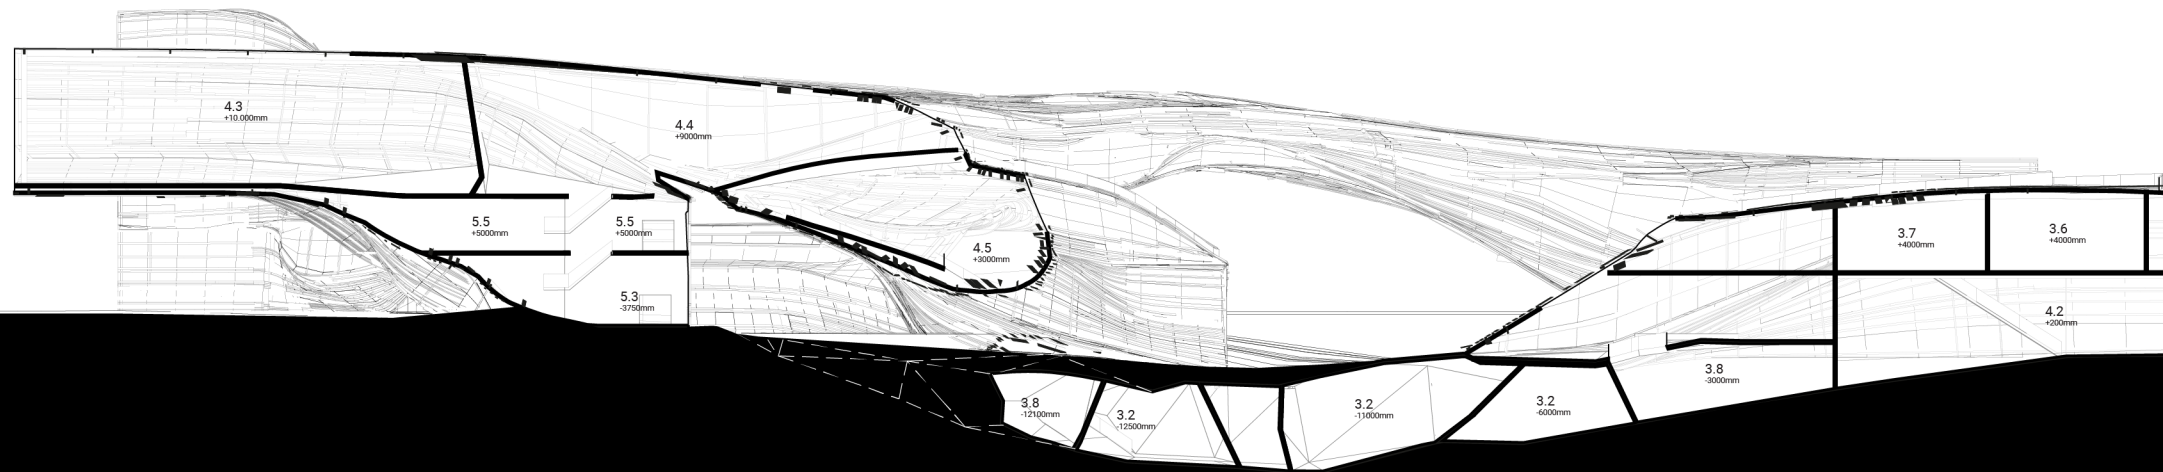

SECTION
AA

staying		learning		collaborating		sharing		facilities	
1.1	hall	2.1	classroom	3.1	lobby	4.1	canteen	5.1	maintenance
1.2	studio	2.2	office	3.2	recording audio	4.2	cafe	5.2	servers
1.3	laundry	2.3	shop	3.3	recording video	4.3	auditorium	5.3	logistics
1.4	gym	2.4	library	3.4	fine arts	4.4	exhibition	5.4	cleaning
1.5	parking	2.5	reception	3.5	micro lab	4.5	lobby	5.5	storage
		2.6	lockers	3.6	meso lab	4.6	reception	5.6	utility room
		2.7	hall	3.7	macro lab	4.7	display		
				3.8	storage				
				3.9	printing				
				3.10	conference				



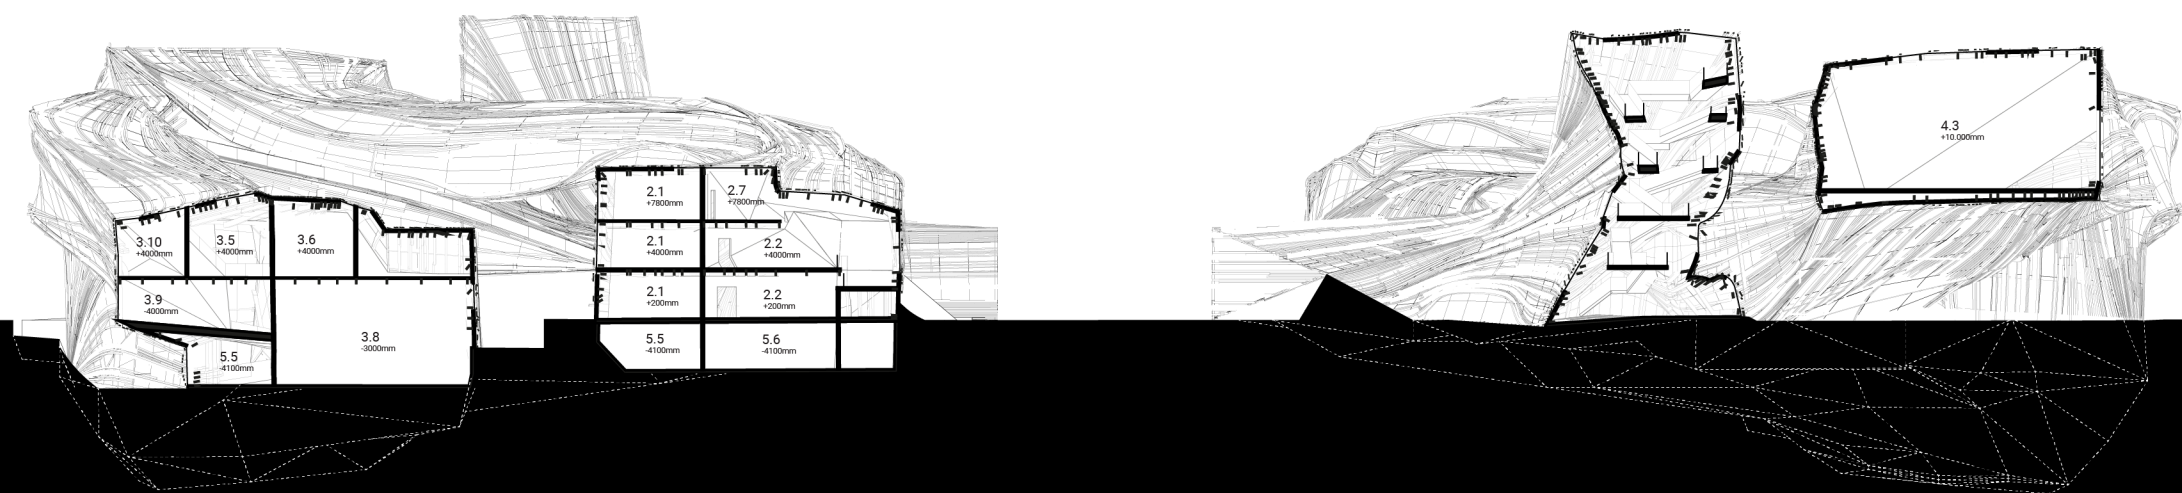


SECTION

BB
CC


staying	learning	collaborating	sharing	facilities
1.1 hall	2.1 classroom	3.1 lobby	4.1 canteen	5.1 maintenance
1.2 studio	2.2 office	3.2 recording audio	4.2 cafe	5.2 servers
1.3 laundry	2.3 shop	3.3 recording video	4.3 auditorium	5.3 logistics
1.4 gym	2.4 library	3.4 fine arts	4.4 exhibition	5.4 cleaning
1.5 parking	2.5 reception	3.5 micro lab	4.5 lobby	5.5 storage
	2.6 lockers	3.6 meso lab	4.6 reception	5.6 utility room
	2.7 hall	3.7 macro lab	4.7 display	
		3.8 storage		
		3.9 printing		
		3.10 conference		

1m 10m 100m

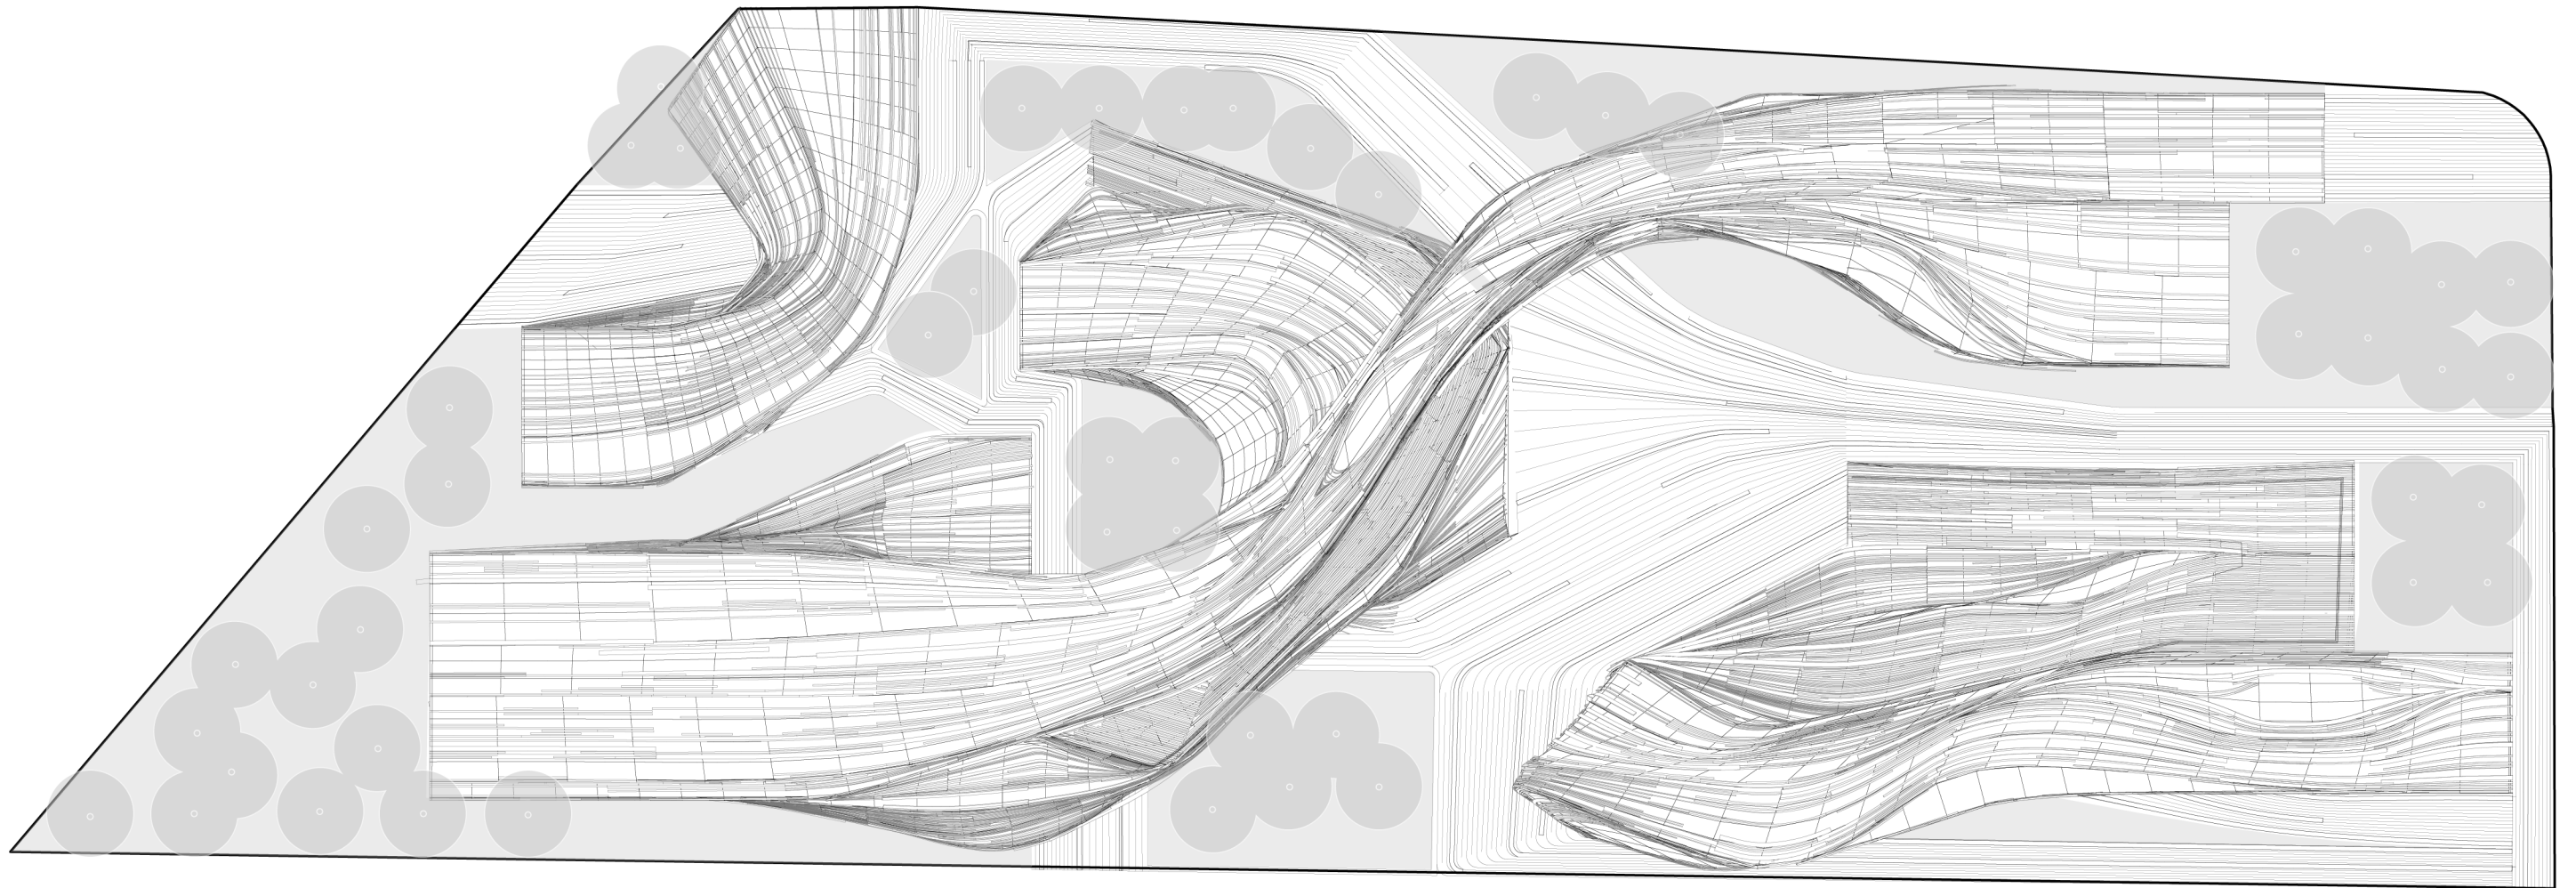

view
TOP




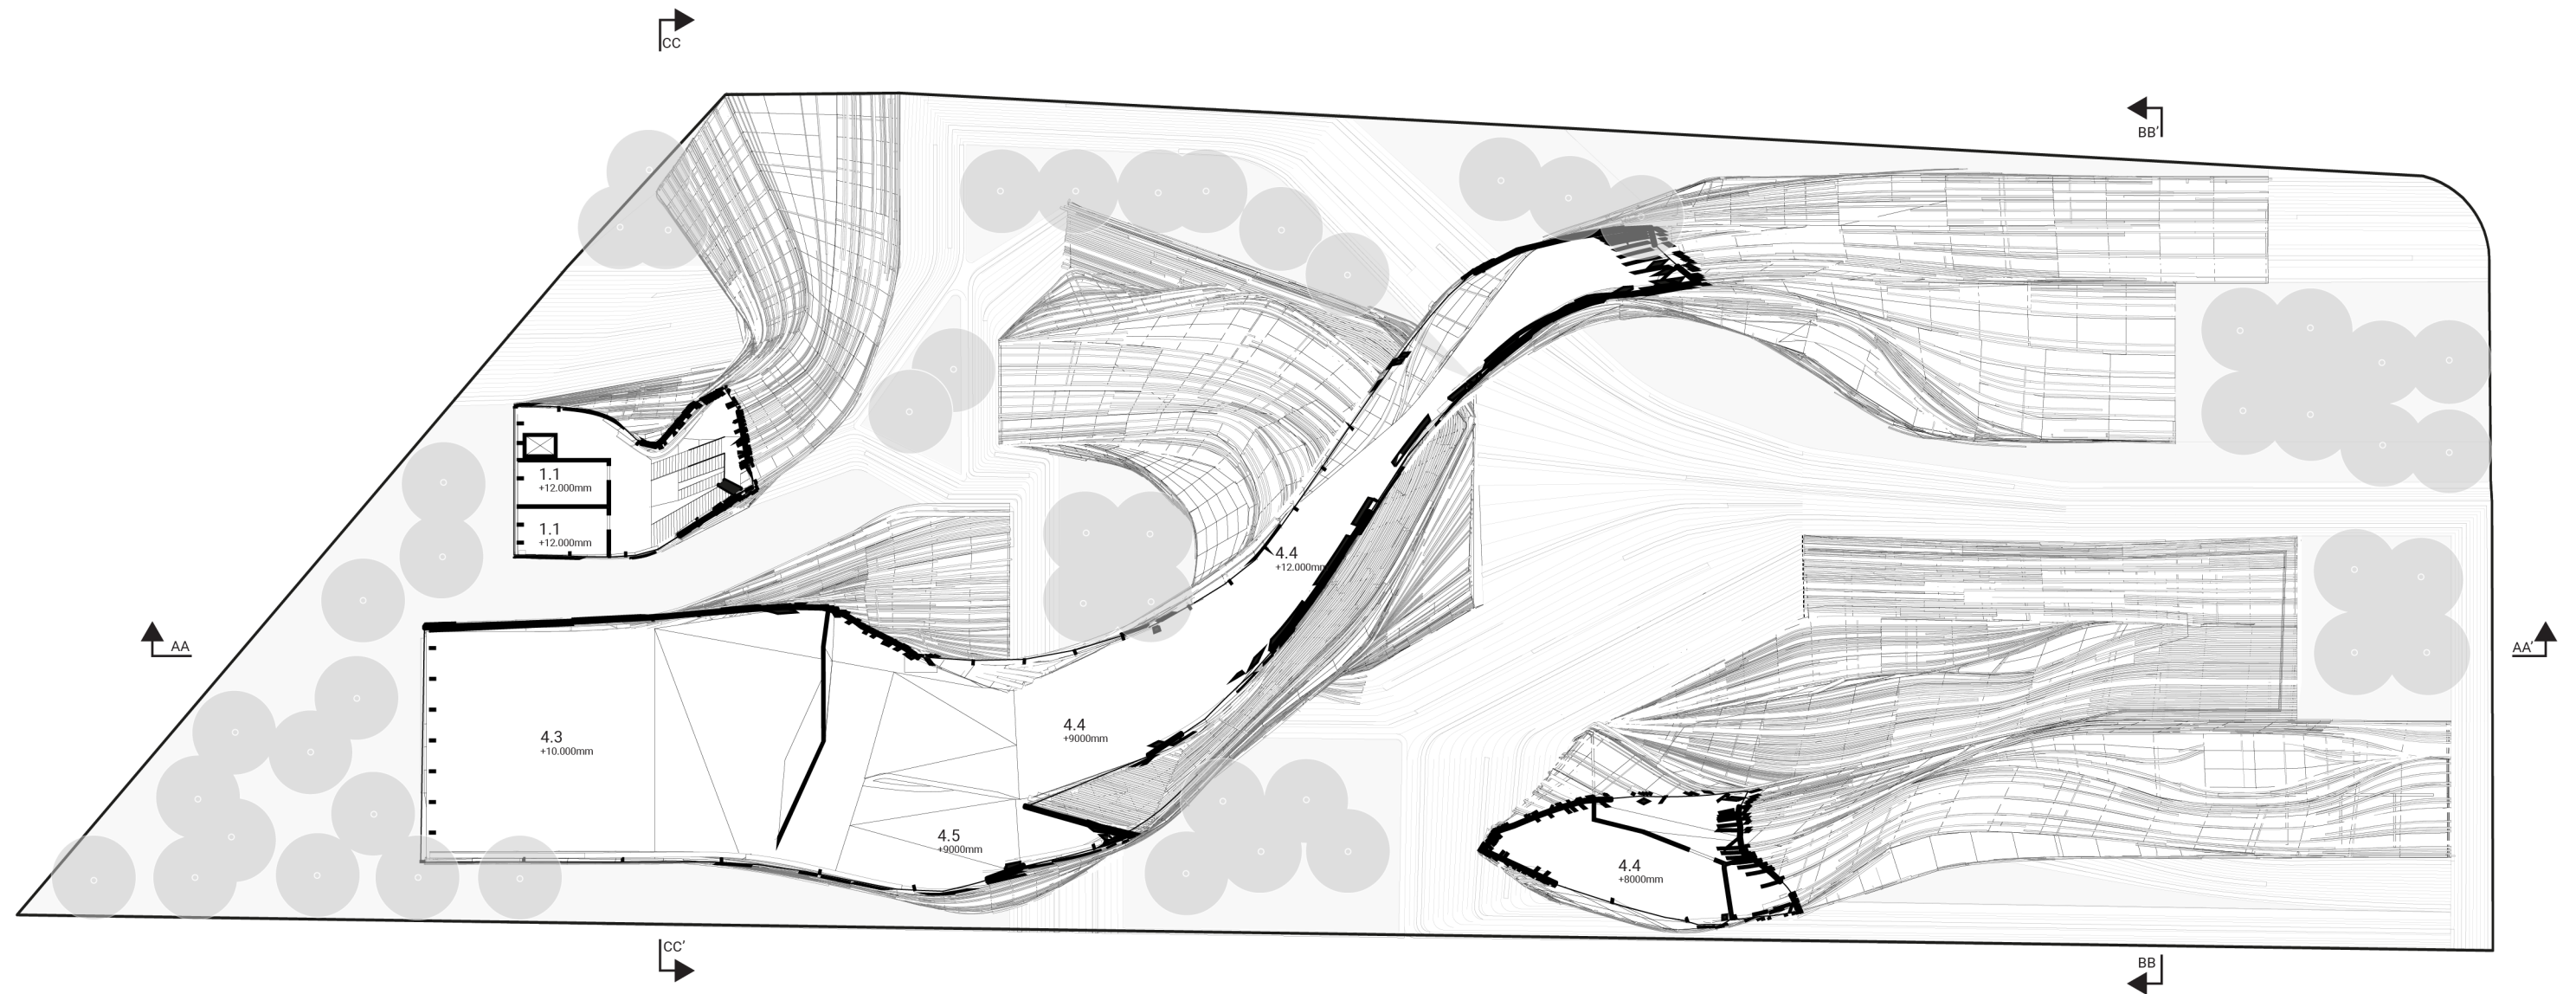

FLOOR 02

staying	learning	collaborating	sharing	facilities
1.1 hall	2.1 classroom	3.1 lobby	4.1 canteen	5.1 maintenance
1.2 studio	2.2 office	3.2 recording audio	4.2 cafe	5.2 servers
1.3 laundry	2.3 shop	3.3 recording video	4.3 auditorium	5.3 logistics
1.4 gym	2.4 library	3.4 fine arts	4.4 exhibition	5.4 cleaning
1.5 parking	2.5 reception	3.5 micro lab	4.5 lobby	5.5 storage
	2.6 lockers	3.6 meso lab	4.6 reception	5.6 utility room
	2.7 hall	3.7 macro lab	4.7 display	
		3.8 storage		
		3.9 printing		
		3.10 conference		




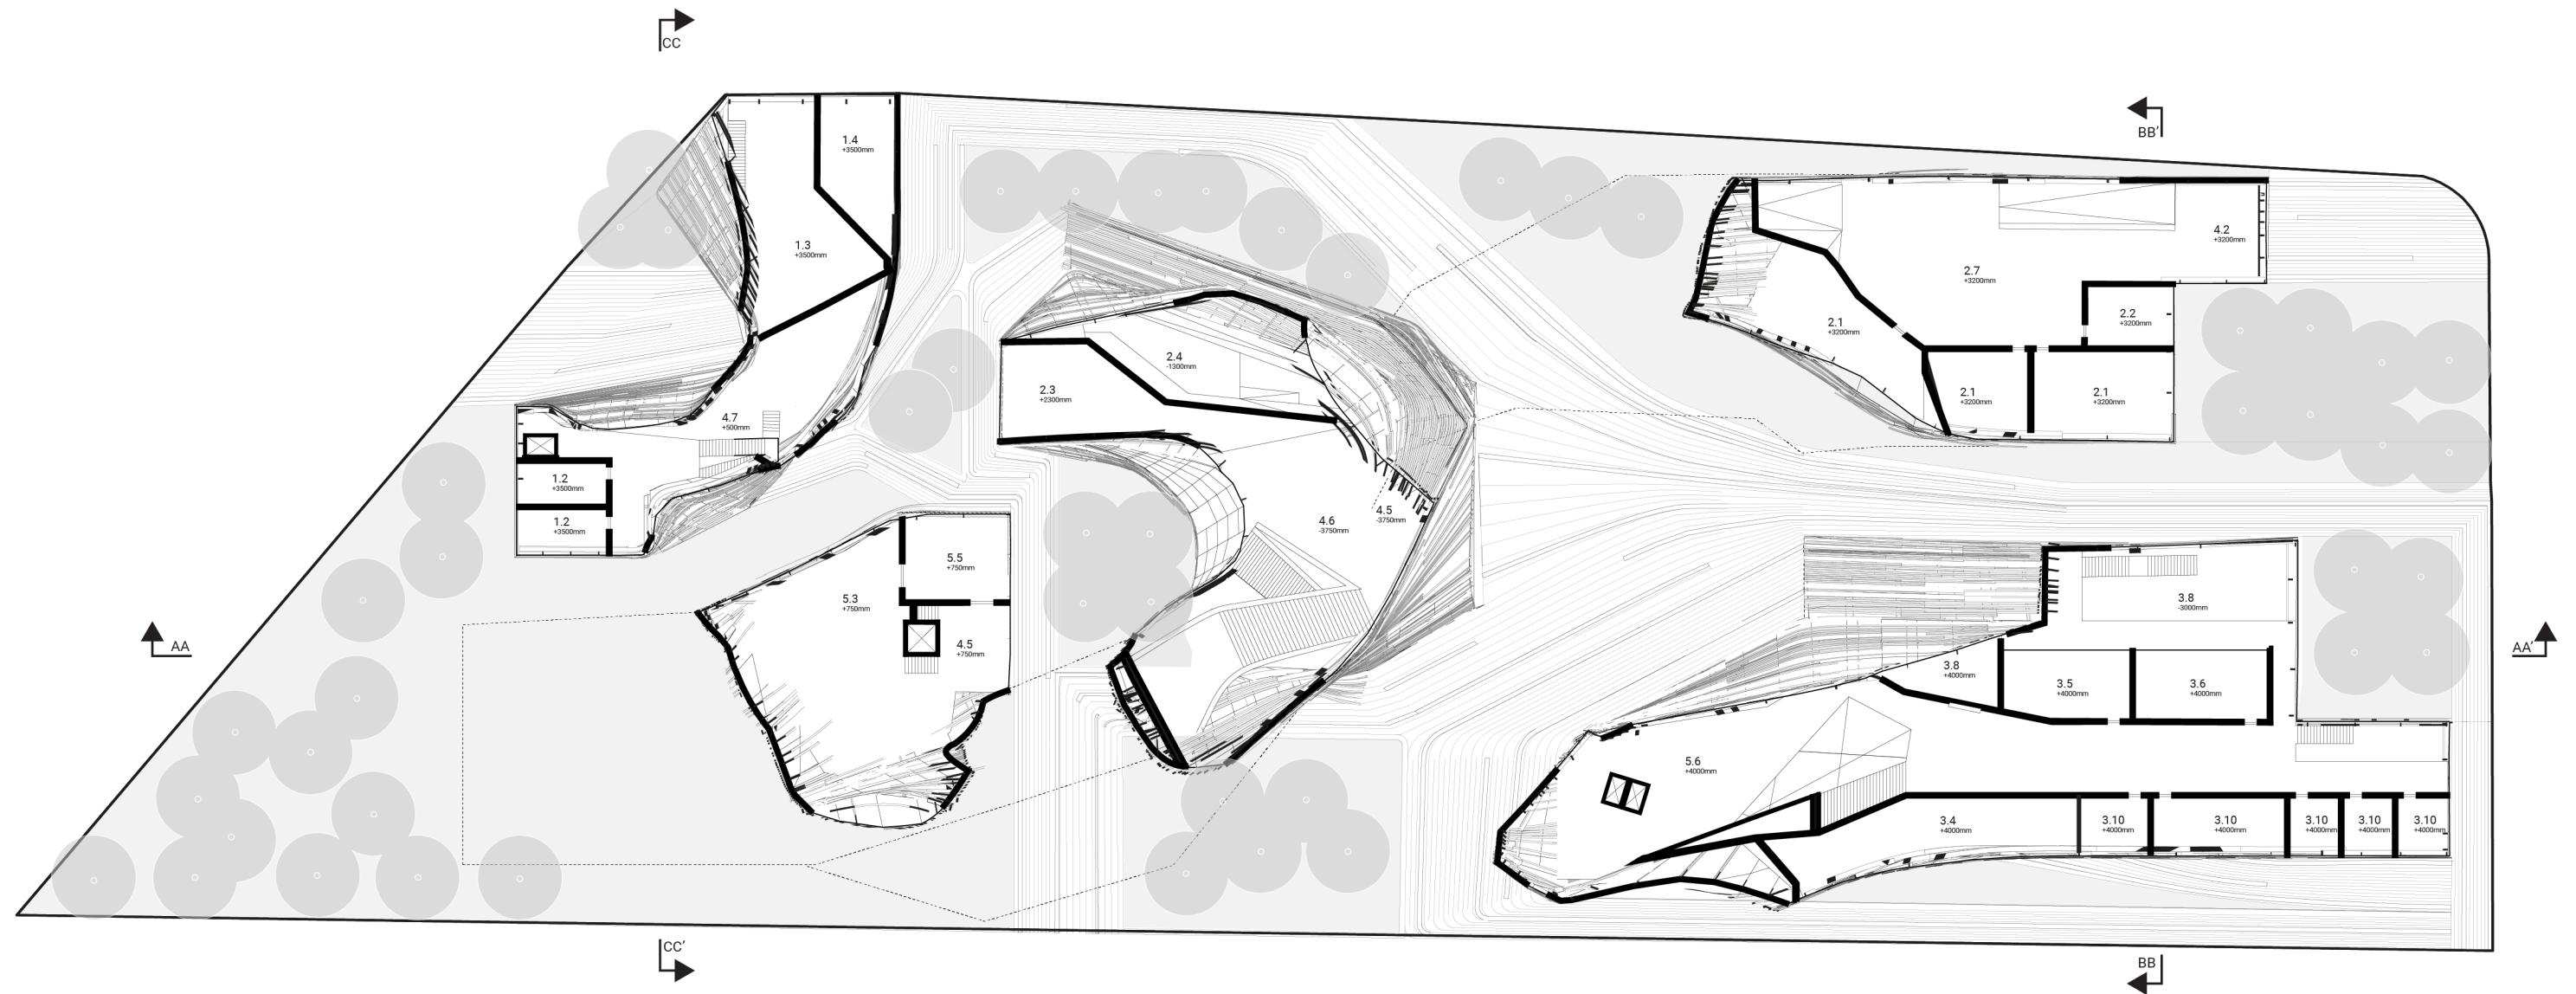

FLOOR 01

staying	learning	collaborating	sharing	facilities
1.1 hall	2.1 classroom	3.1 lobby	4.1 canteen	5.1 maintenance
1.2 studio	2.2 office	3.2 recording audio	4.2 cafe	5.2 servers
1.3 laundry	2.3 shop	3.3 recording video	4.3 auditorium	5.3 logistics
1.4 gym	2.4 library	3.4 fine arts	4.4 exhibition	5.4 cleaning
1.5 parking	2.5 reception	3.5 micro lab	4.5 lobby	5.5 storage
	2.6 lockers	3.6 meso lab	4.6 reception	5.6 utility room
	2.7 hall	3.7 macro lab	4.7 display	
		3.8 storage		
		3.9 printing		
		3.10 conference		



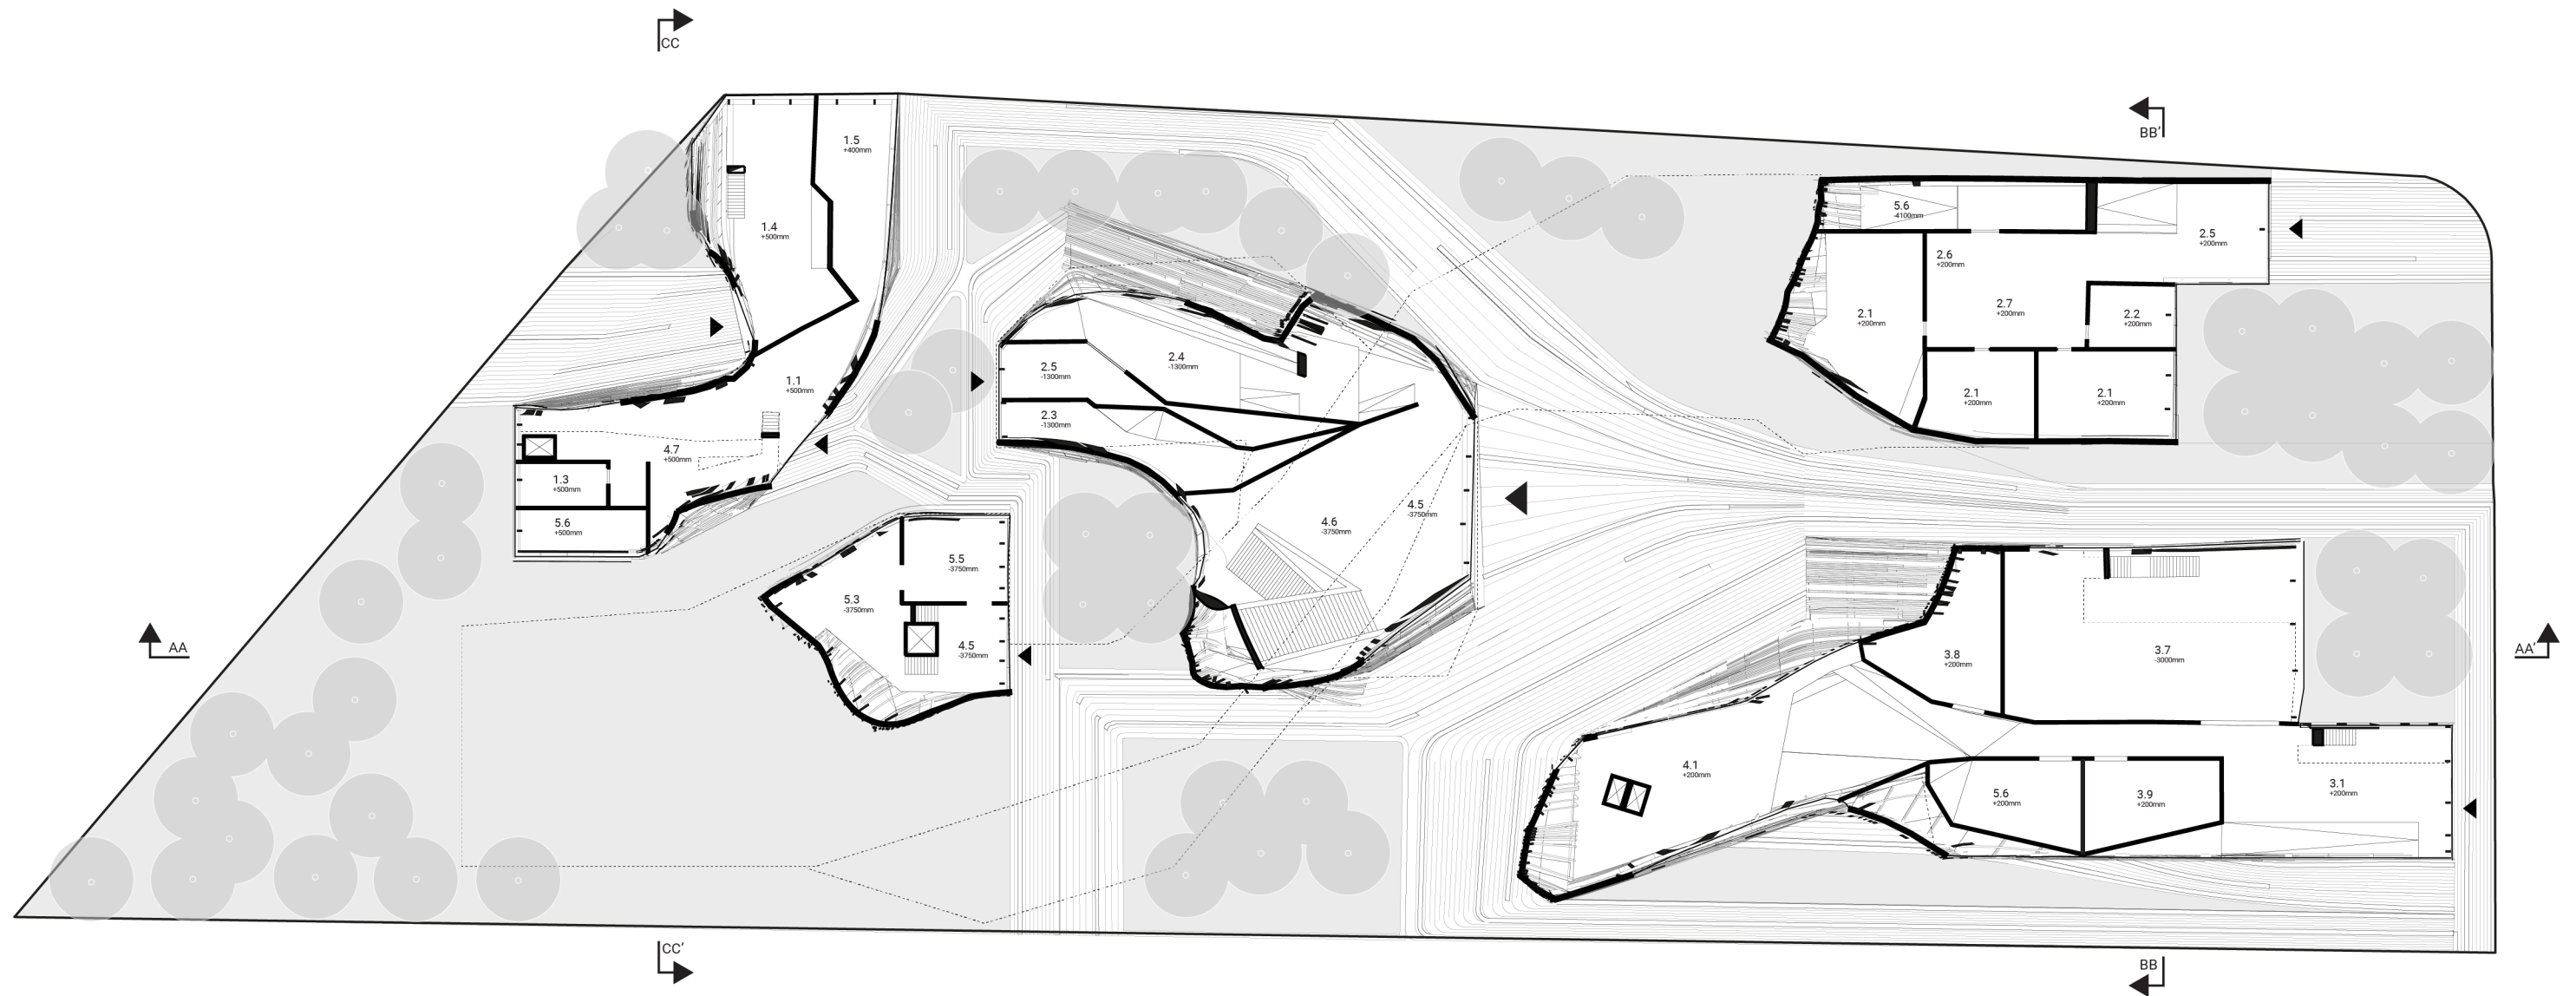

FLOOR 00

staying	learning	collaborating	sharing	facilities
1.1 hall	2.1 classroom	3.1 lobby	4.1 canteen	5.1 maintenance
1.2 studio	2.2 office	3.2 recording audio	4.2 cafe	5.2 servers
1.3 laundry	2.3 shop	3.3 recording video	4.3 auditorium	5.3 logistics
1.4 gym	2.4 library	3.4 fine arts	4.4 exhibition	5.4 cleaning
1.5 parking	2.5 reception	3.5 micro lab	4.5 lobby	5.5 storage
	2.6 lockers	3.6 meso lab	4.6 reception	5.6 utility room
	2.7 hall	3.7 macro lab	4.7 display	
		3.8 storage		
		3.9 printing		
		3.10 conference		






FLOOR -01

staying		learning		collaborating		sharing		facilities	
1.1	hall	2.1	classroom	3.1	lobby	4.1	canteen	5.1	maintenance
1.2	studio	2.2	office	3.2	recording audio	4.2	cafe	5.2	servers
1.3	laundry	2.3	shop	3.3	recording video	4.3	auditorium	5.3	logistics
1.4	gym	2.4	library	3.4	fine arts	4.4	exhibition	5.4	cleaning
1.5	parking	2.5	reception	3.5	micro lab	4.5	lobby	5.5	storage
		2.6	lockers	3.6	meso lab	4.6	reception	5.6	utility room
		2.7	hall	3.7	macro lab	4.7	display		
				3.8	storage				
				3.9	printing				
				3.10	conference				




- T60 timber beam
- T30 wooden lath
- T20 wooden underlayment
- T- waterproof membrane
- T150 insulation
- T- dampproof membrane
- T20 wooden underlayment
- T400 wooden beam

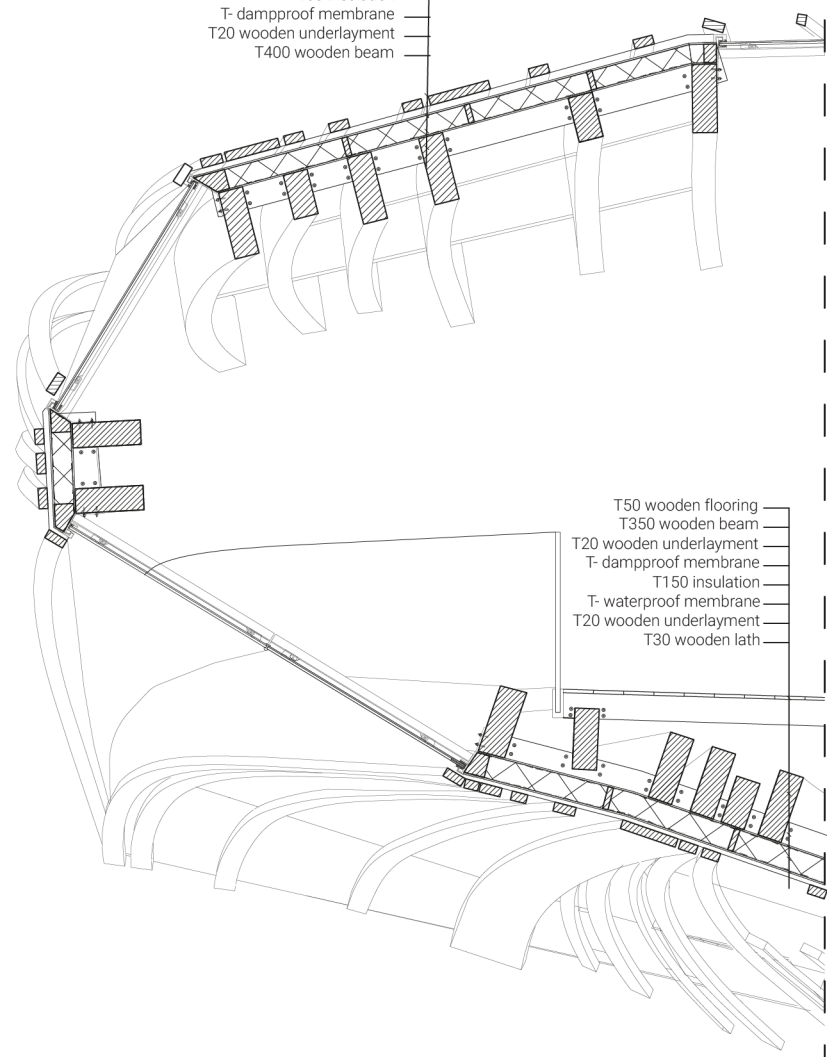

left view


- T50 wooden flooring
- T350 wooden beam
- T20 wooden underlayment
- T- dampproof membrane
- T150 insulation
- T- waterproof membrane
- T20 wooden underlayment
- T30 wooden lath

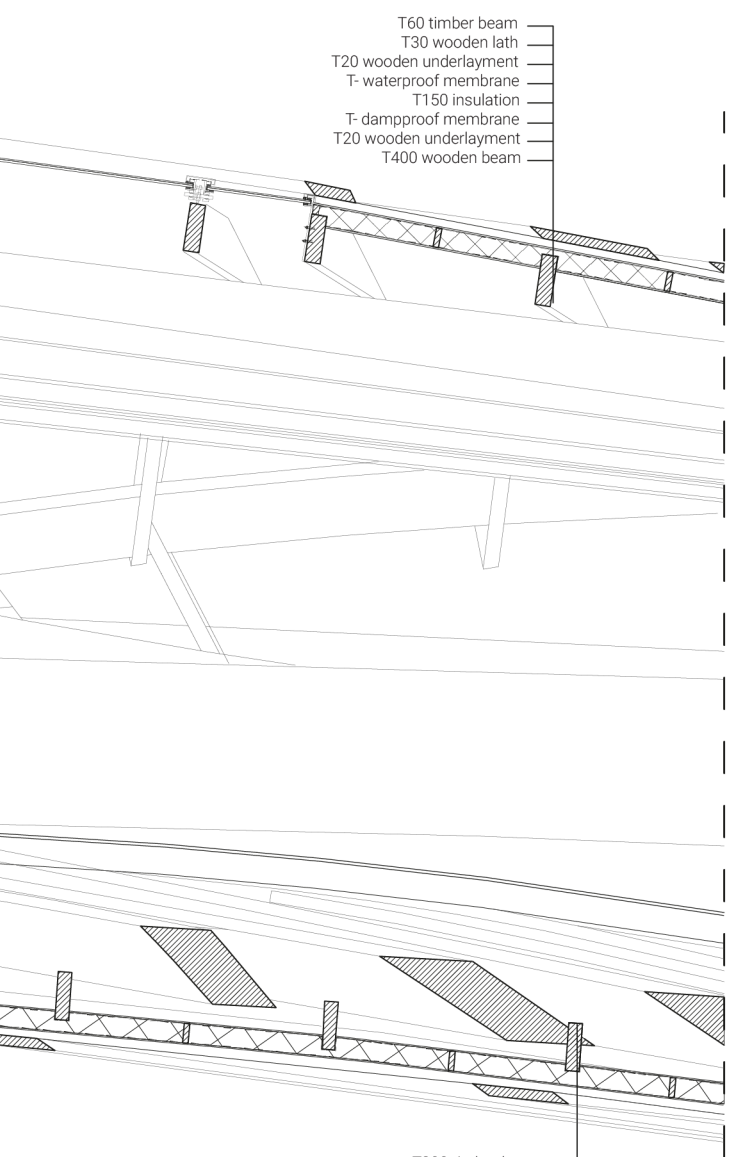


front view

- T60 timber beam
- T30 wooden lath
- T20 wooden underlayment
- T- waterproof membrane
- T150 insulation
- T- dampproof membrane
- T20 wooden underlayment
- T400 wooden beam

- T200 timber beam
- T60 wooden beam
- T20 wooden underlayment
- T- dampproof membrane
- T150 insulation
- T- waterproof membrane
- T30 wooden underlayment
- T200 wooden beam

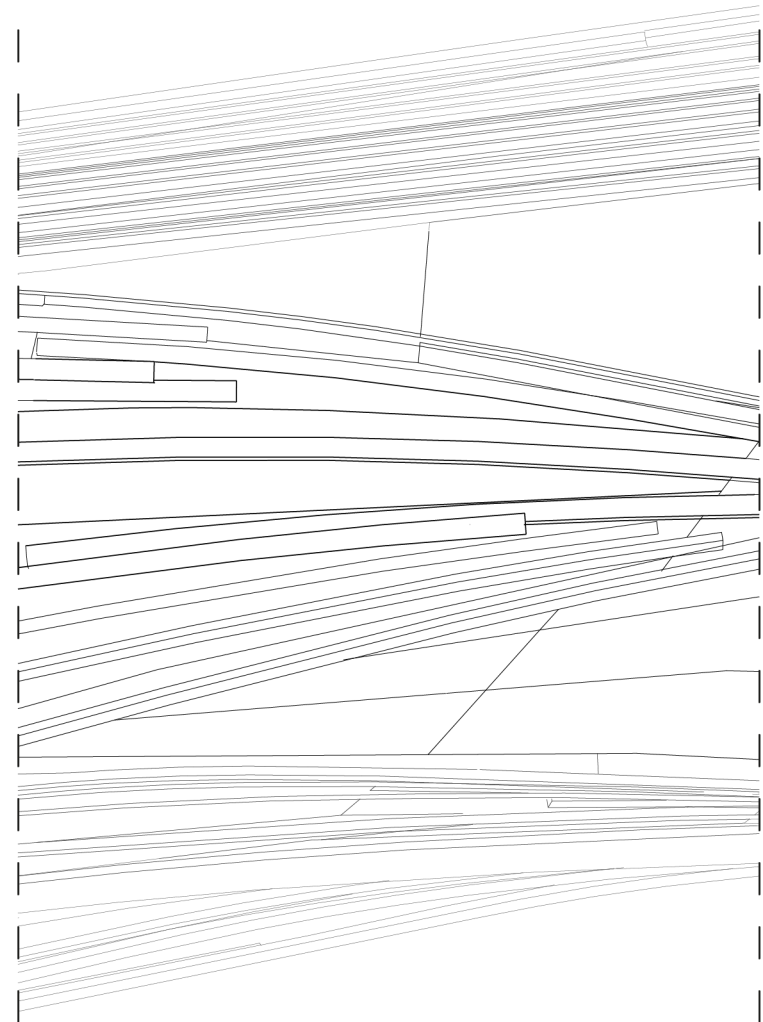

back view

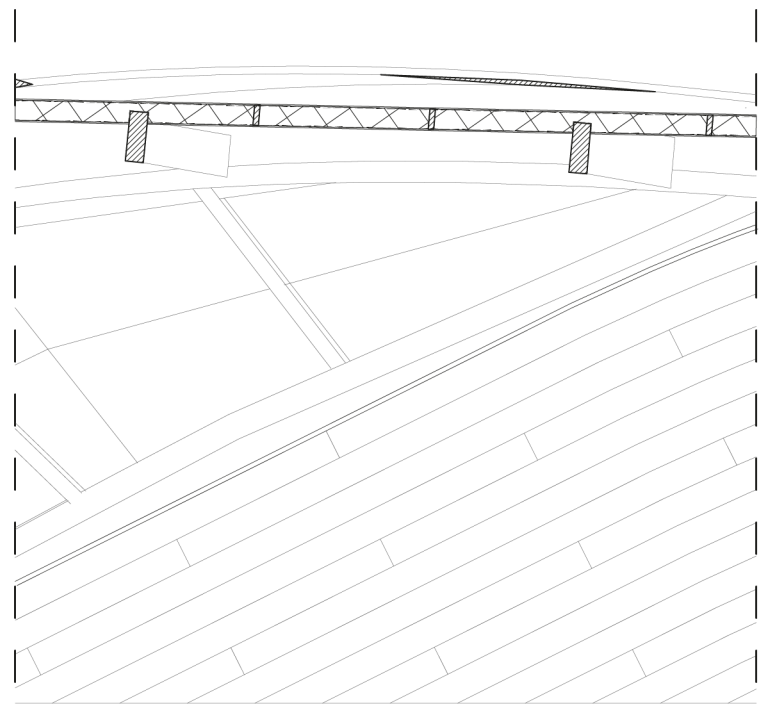

top view

FRAGMENTS

