




SPACE FOR CHANGE  
Inspiration lab as a catalyst in the city

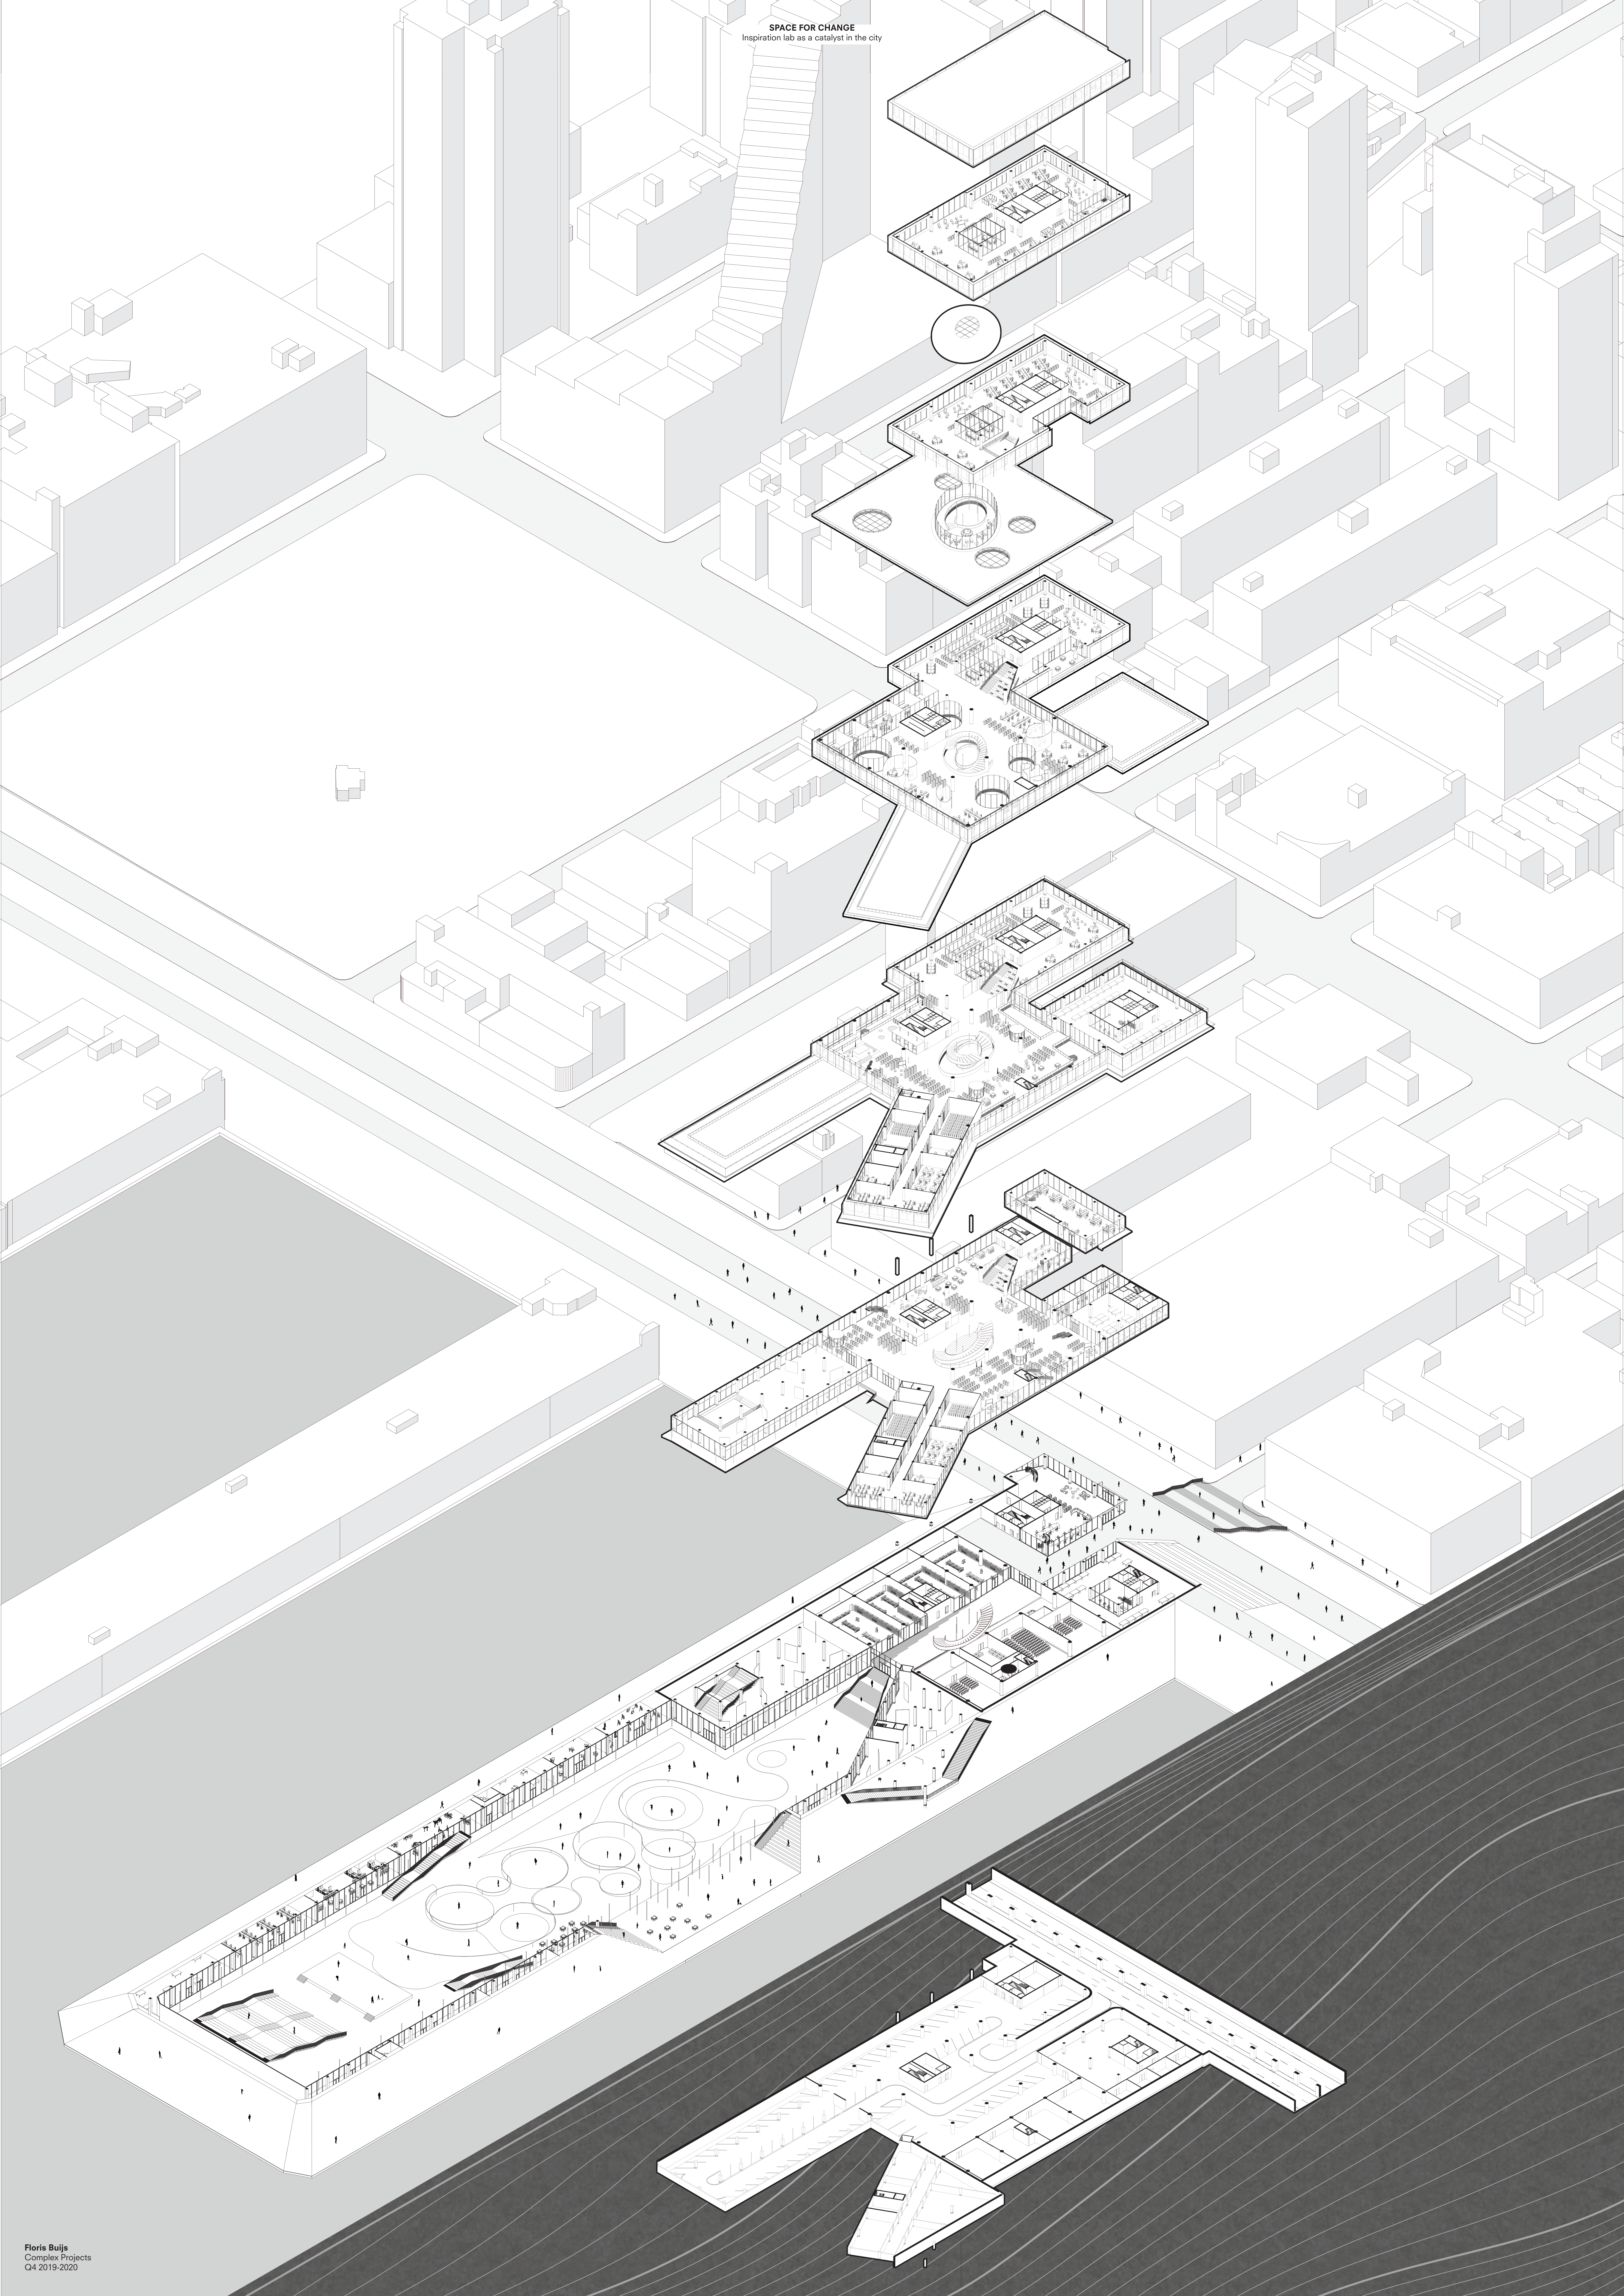

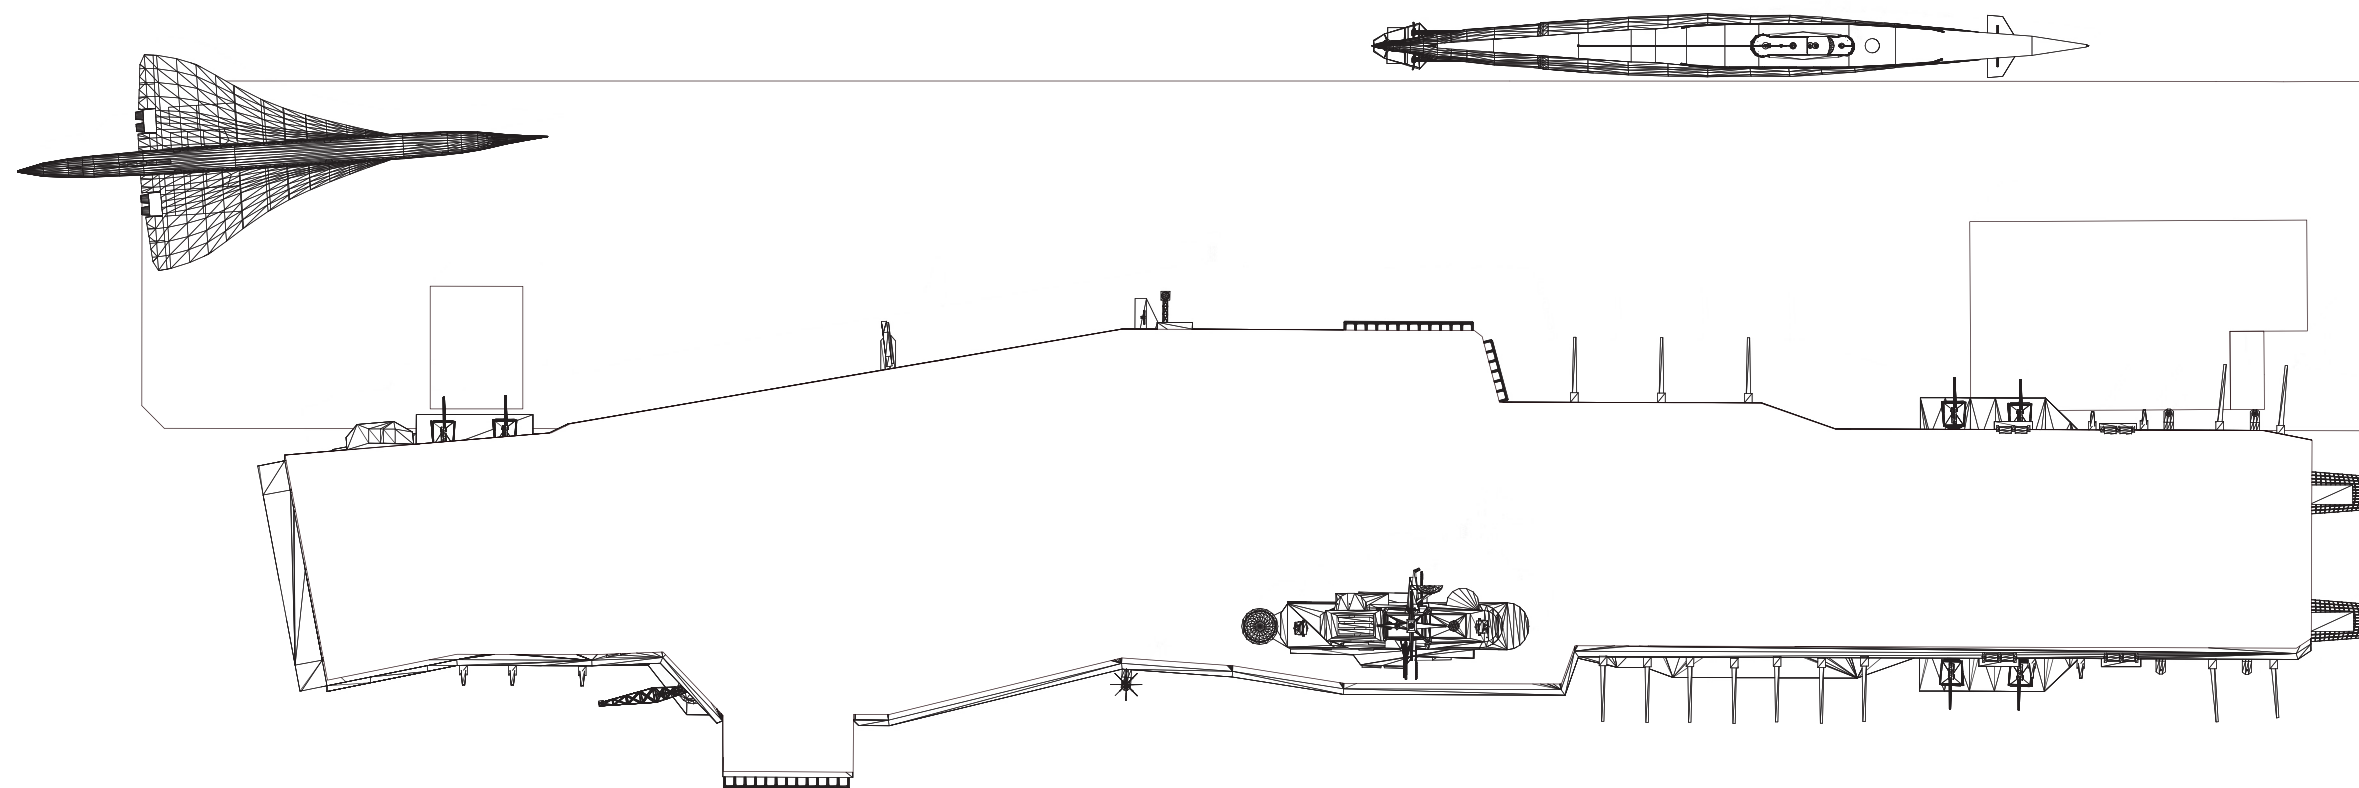


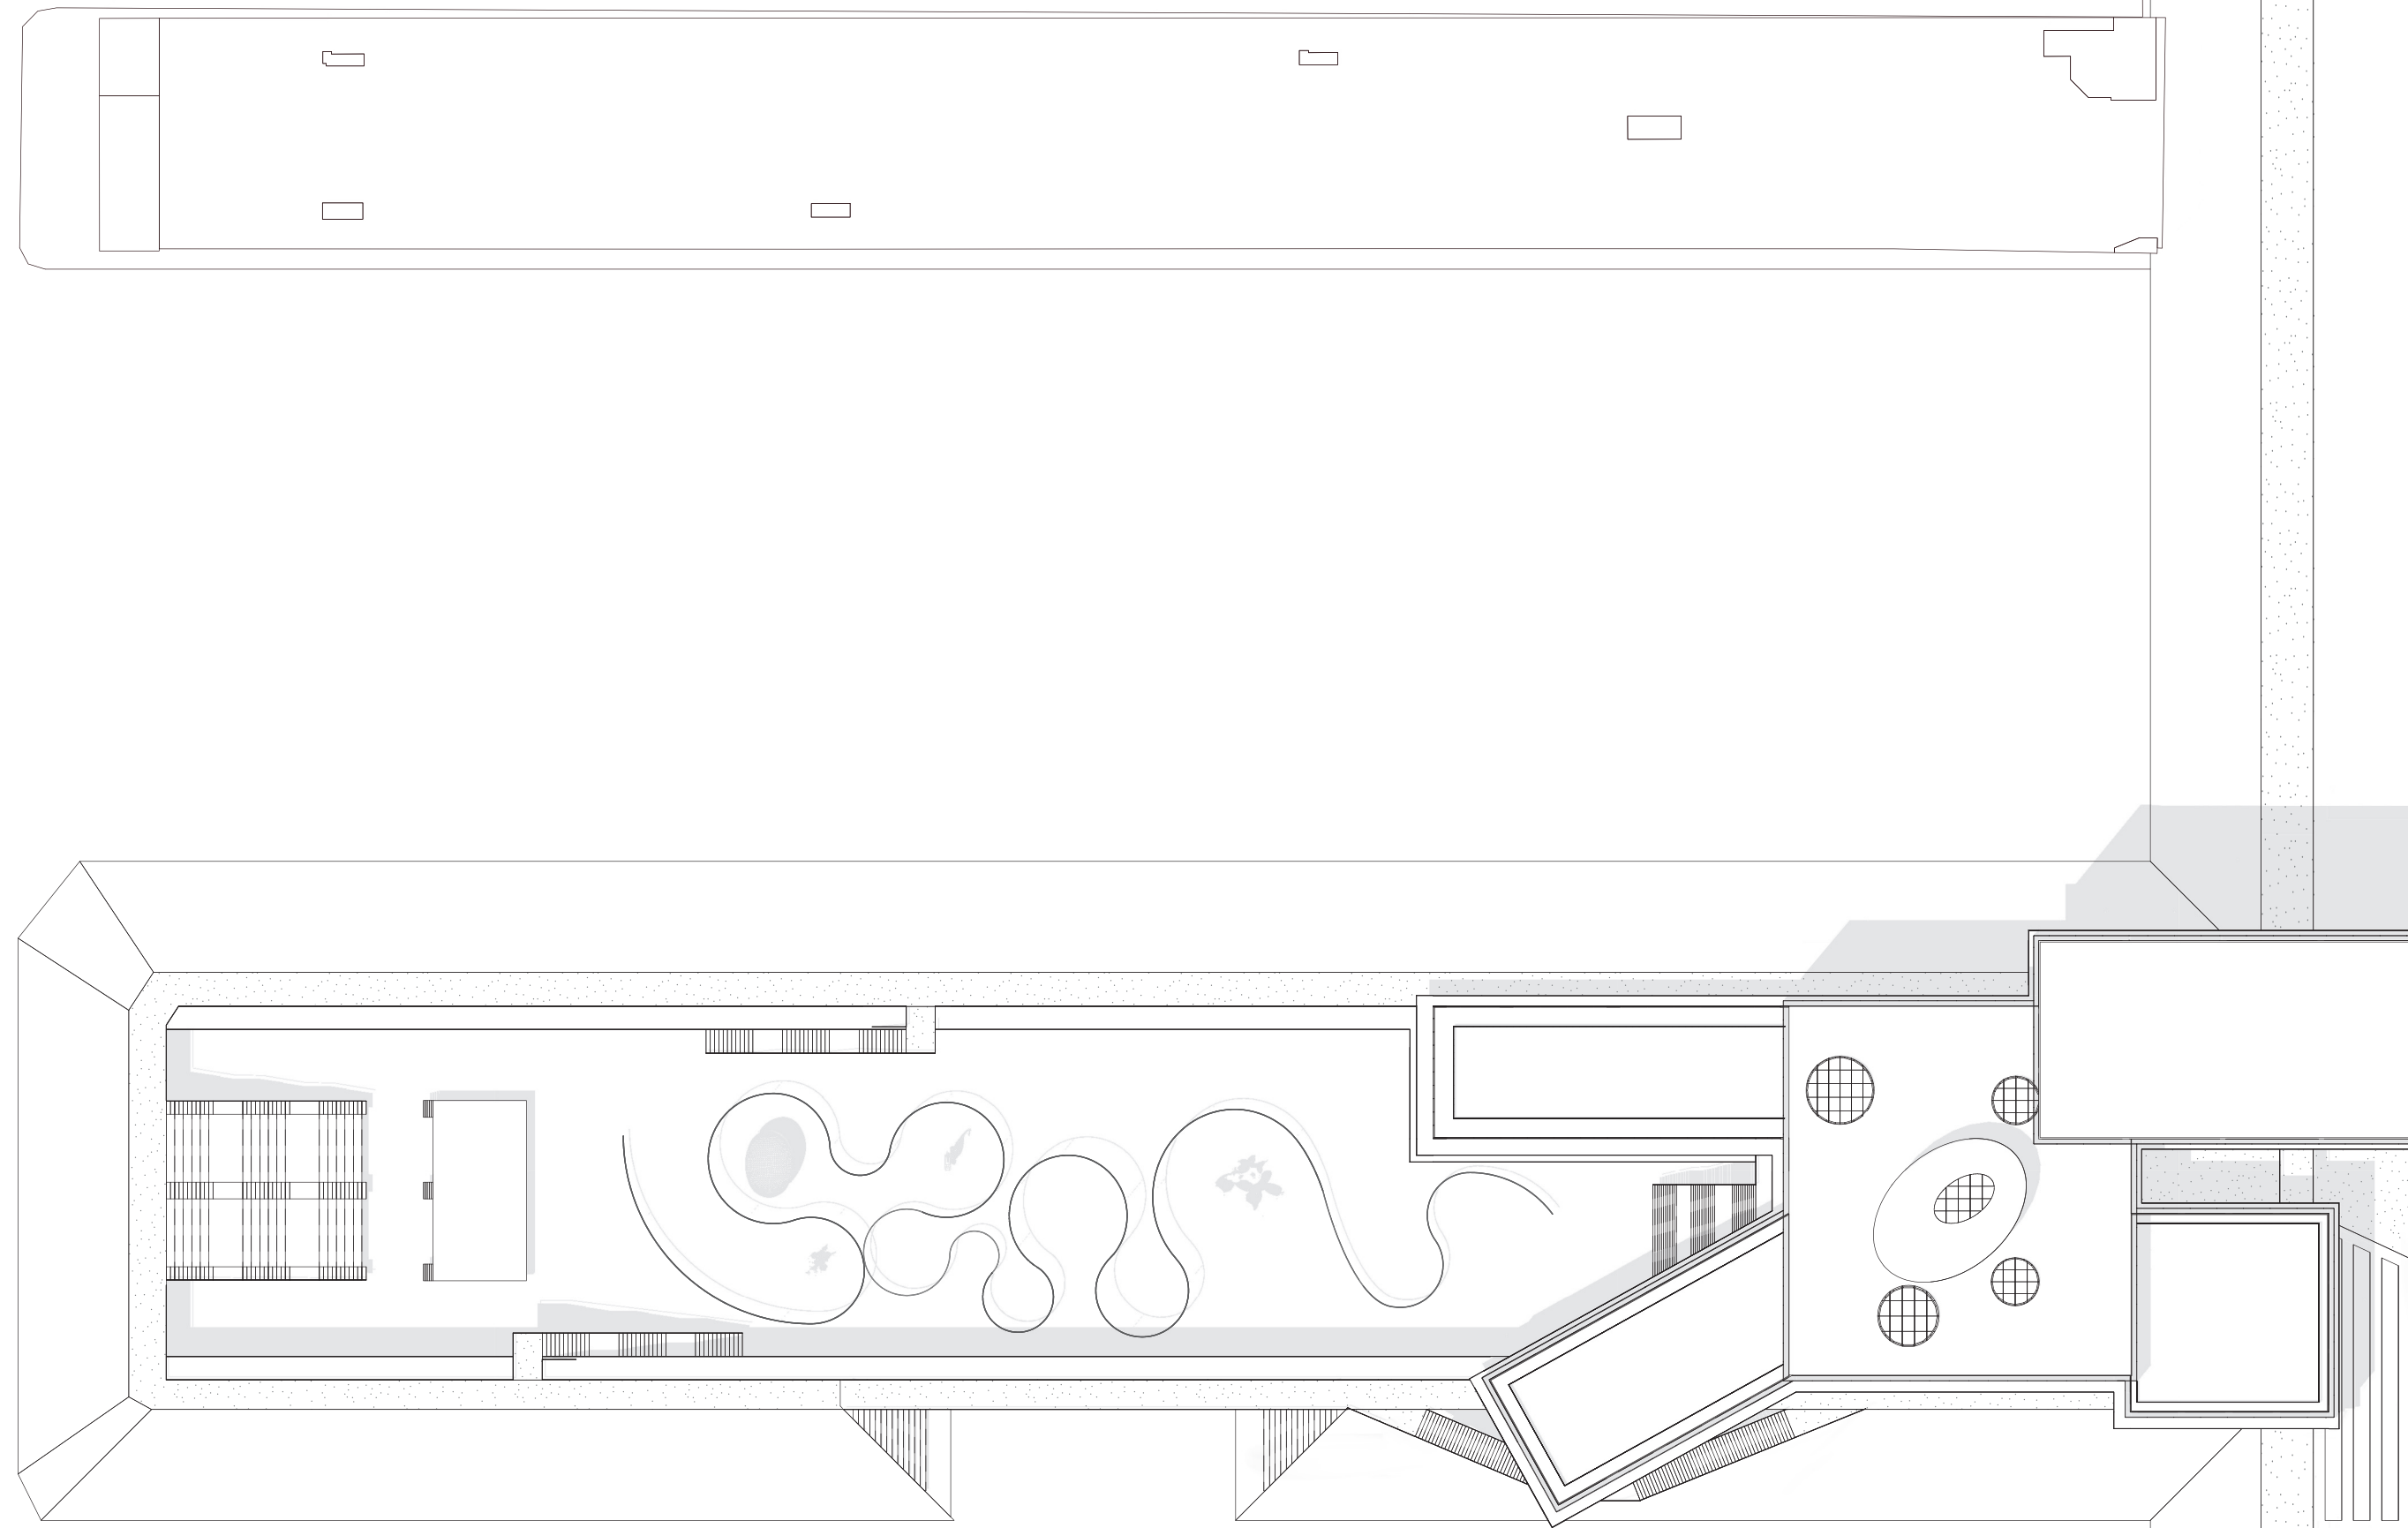



Roof plan - 1:1000






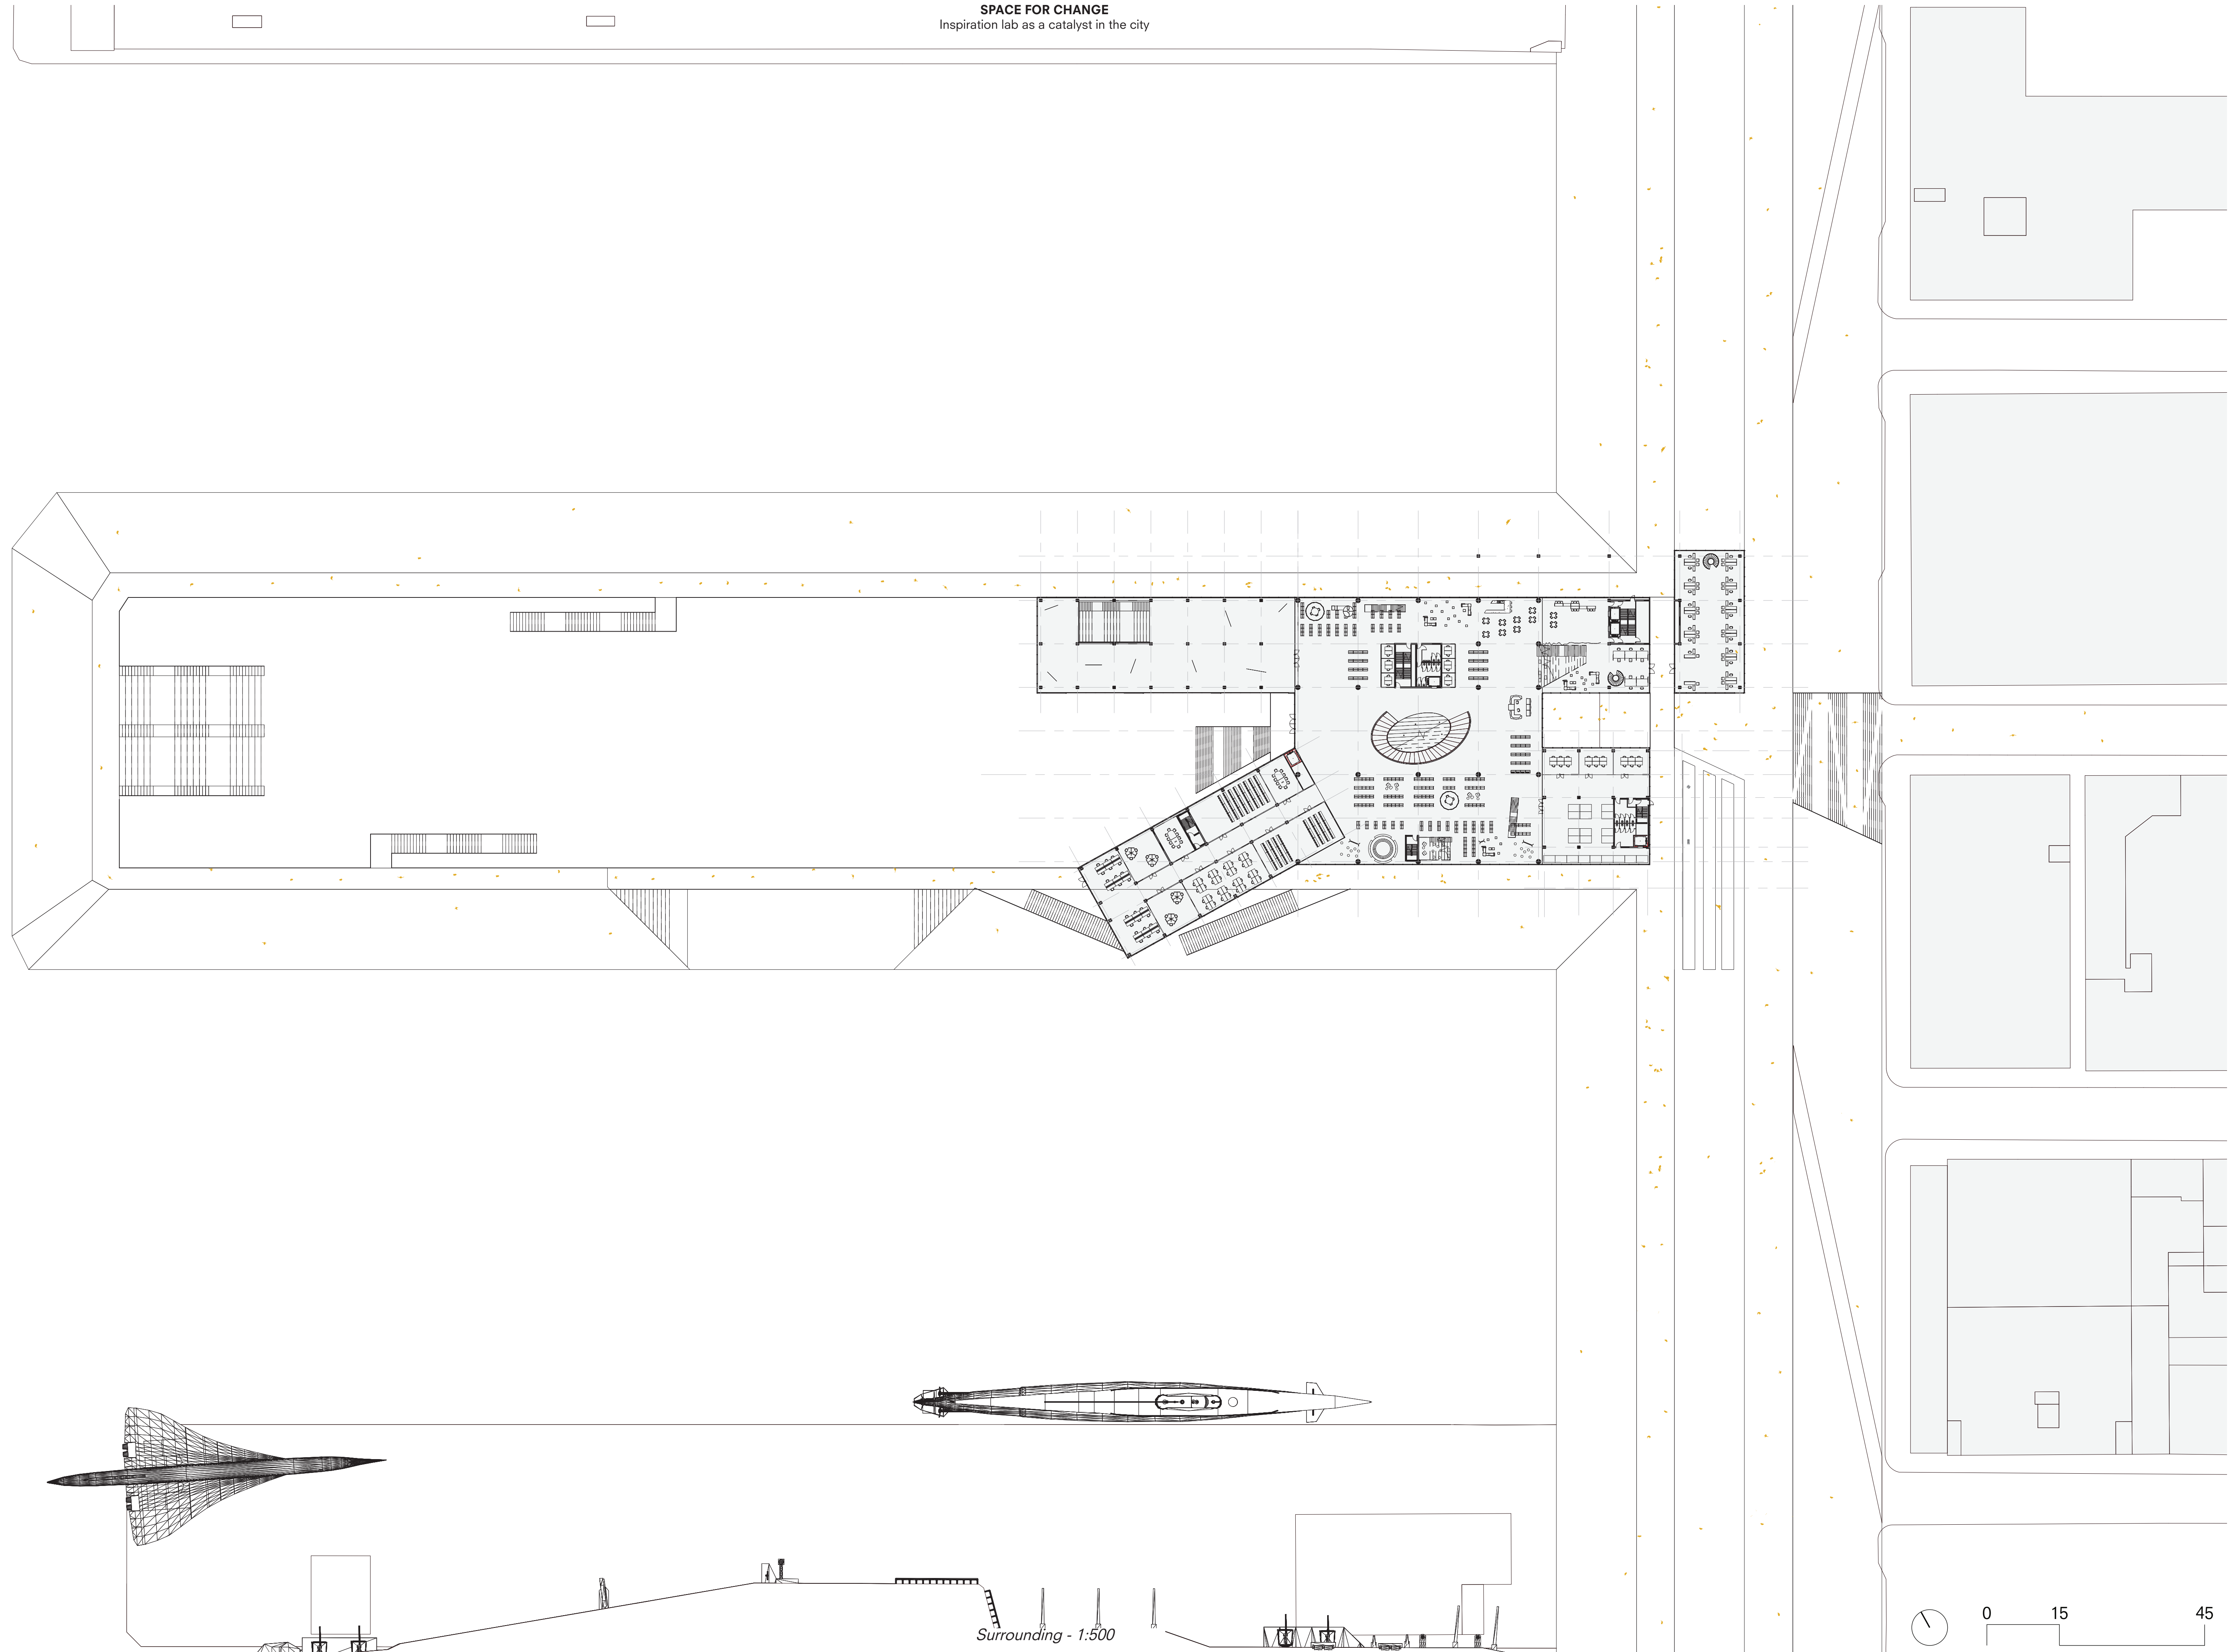




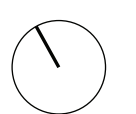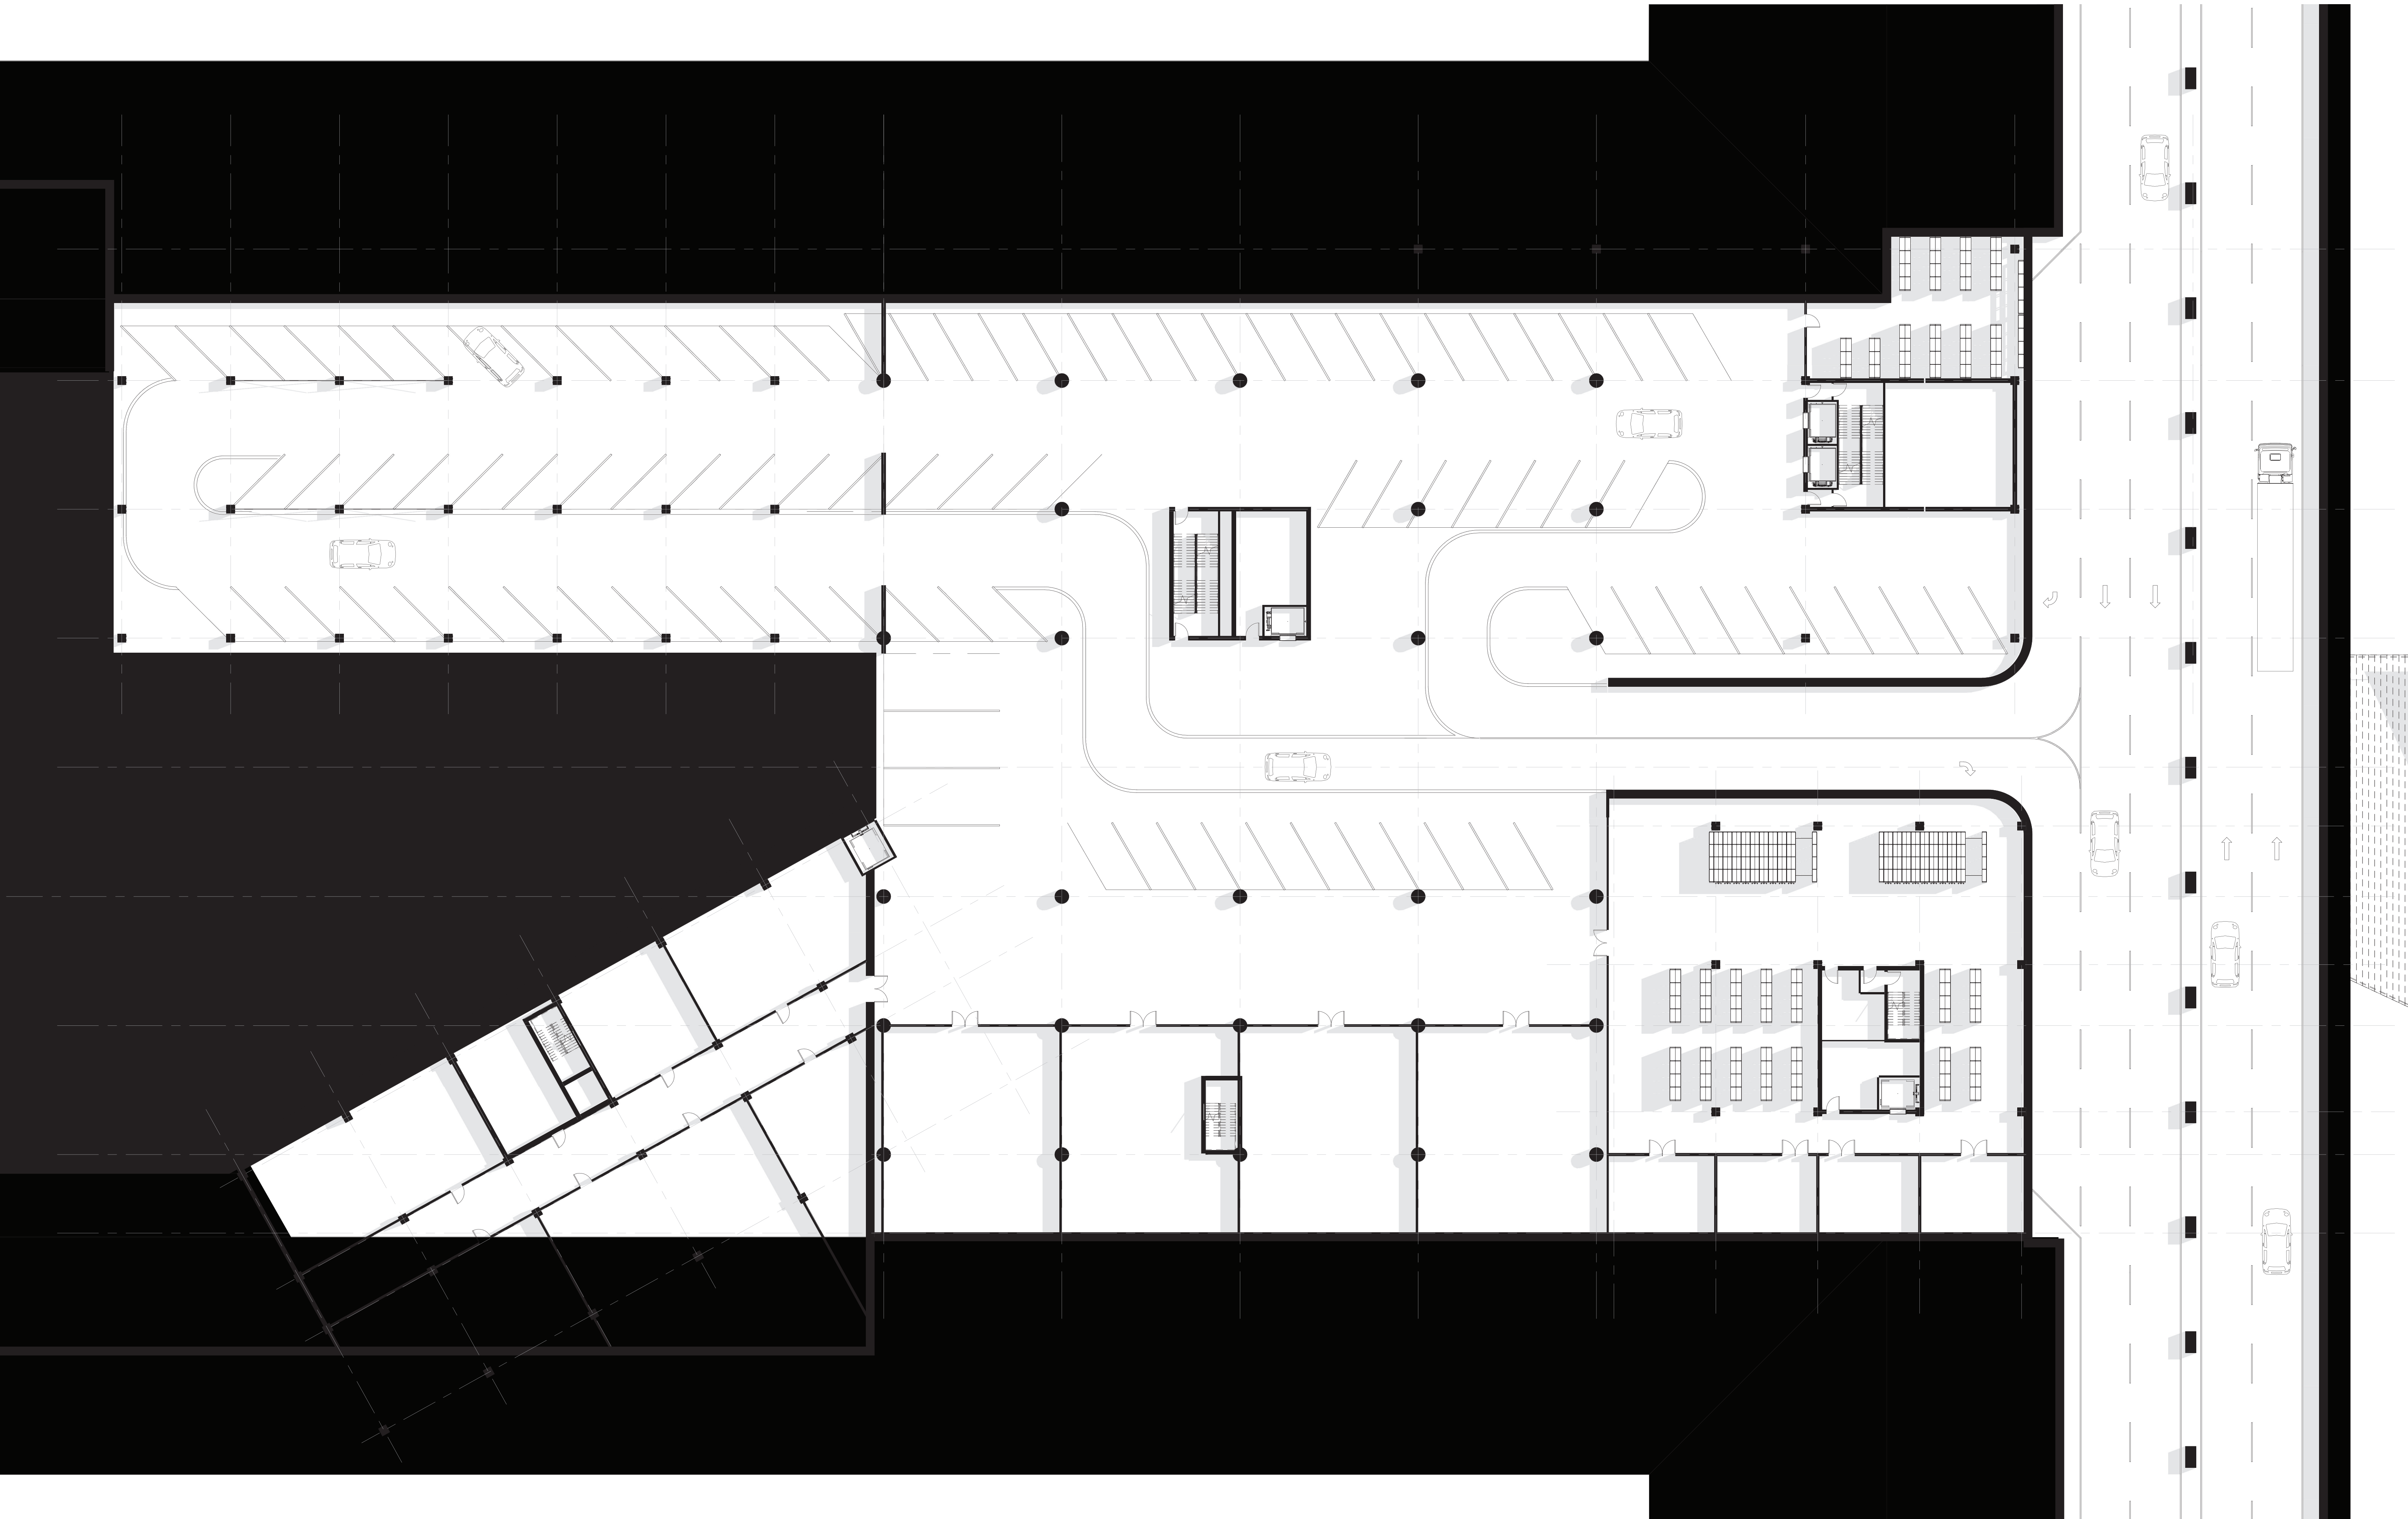




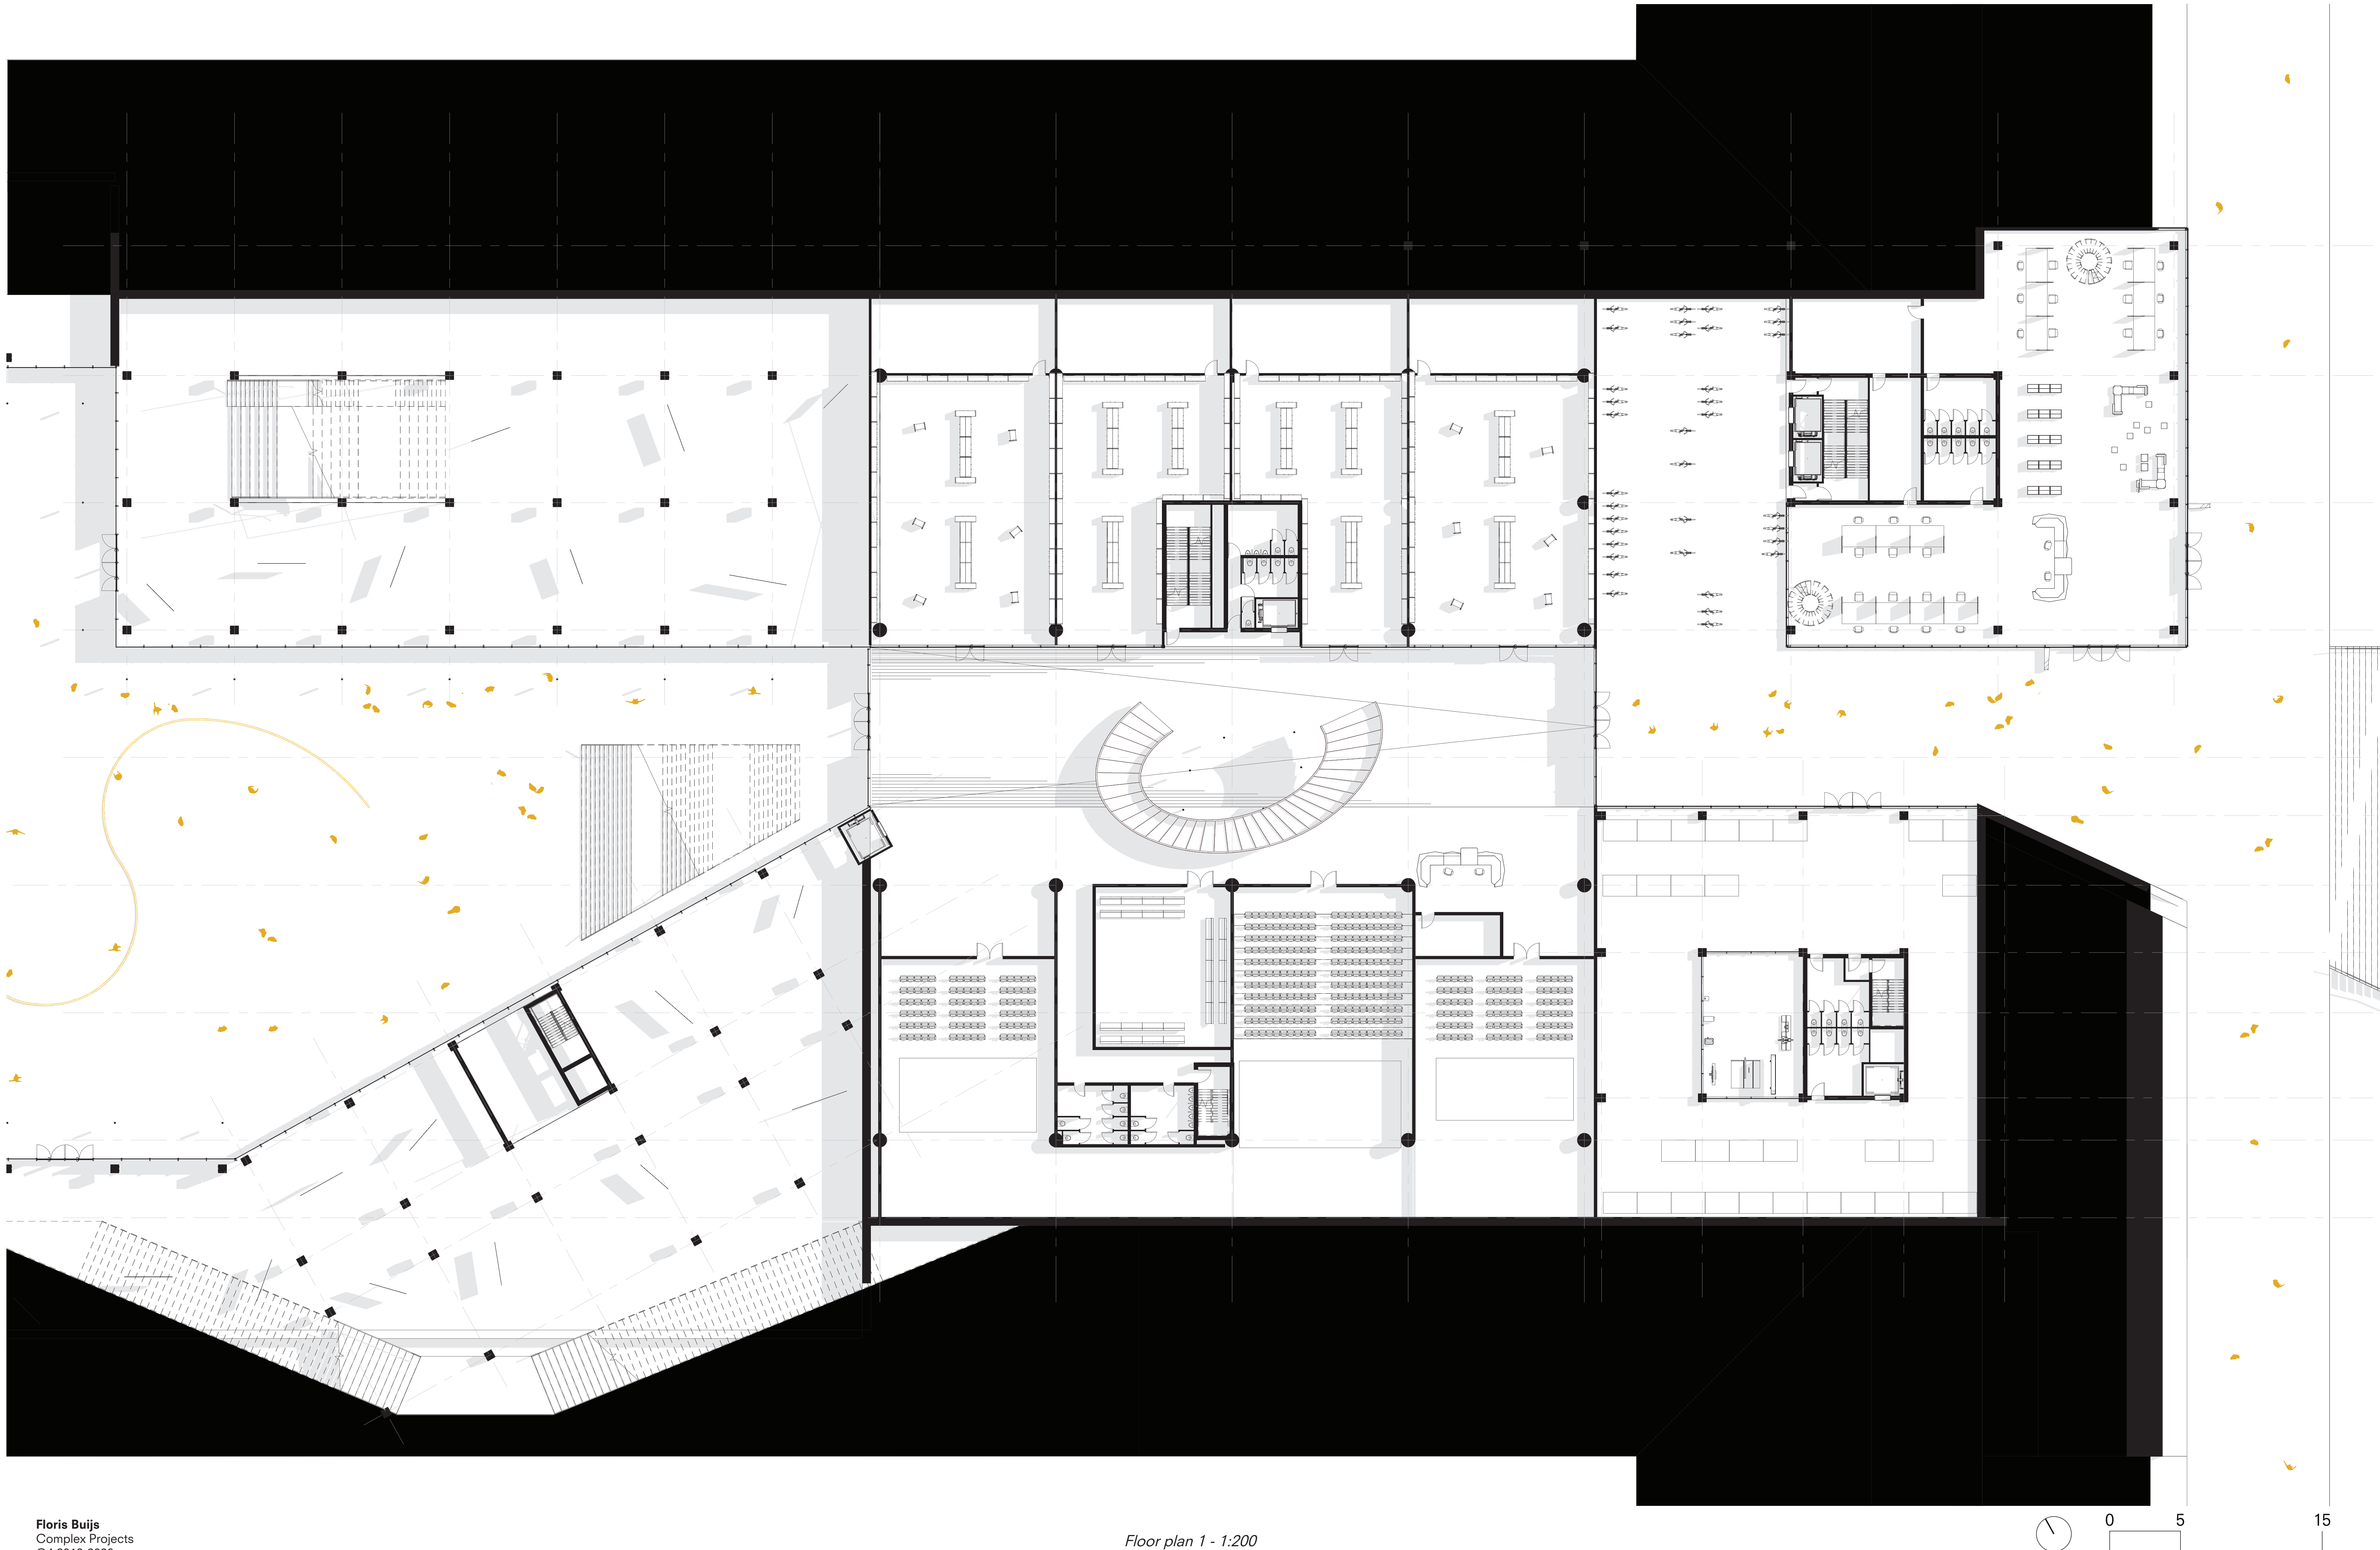




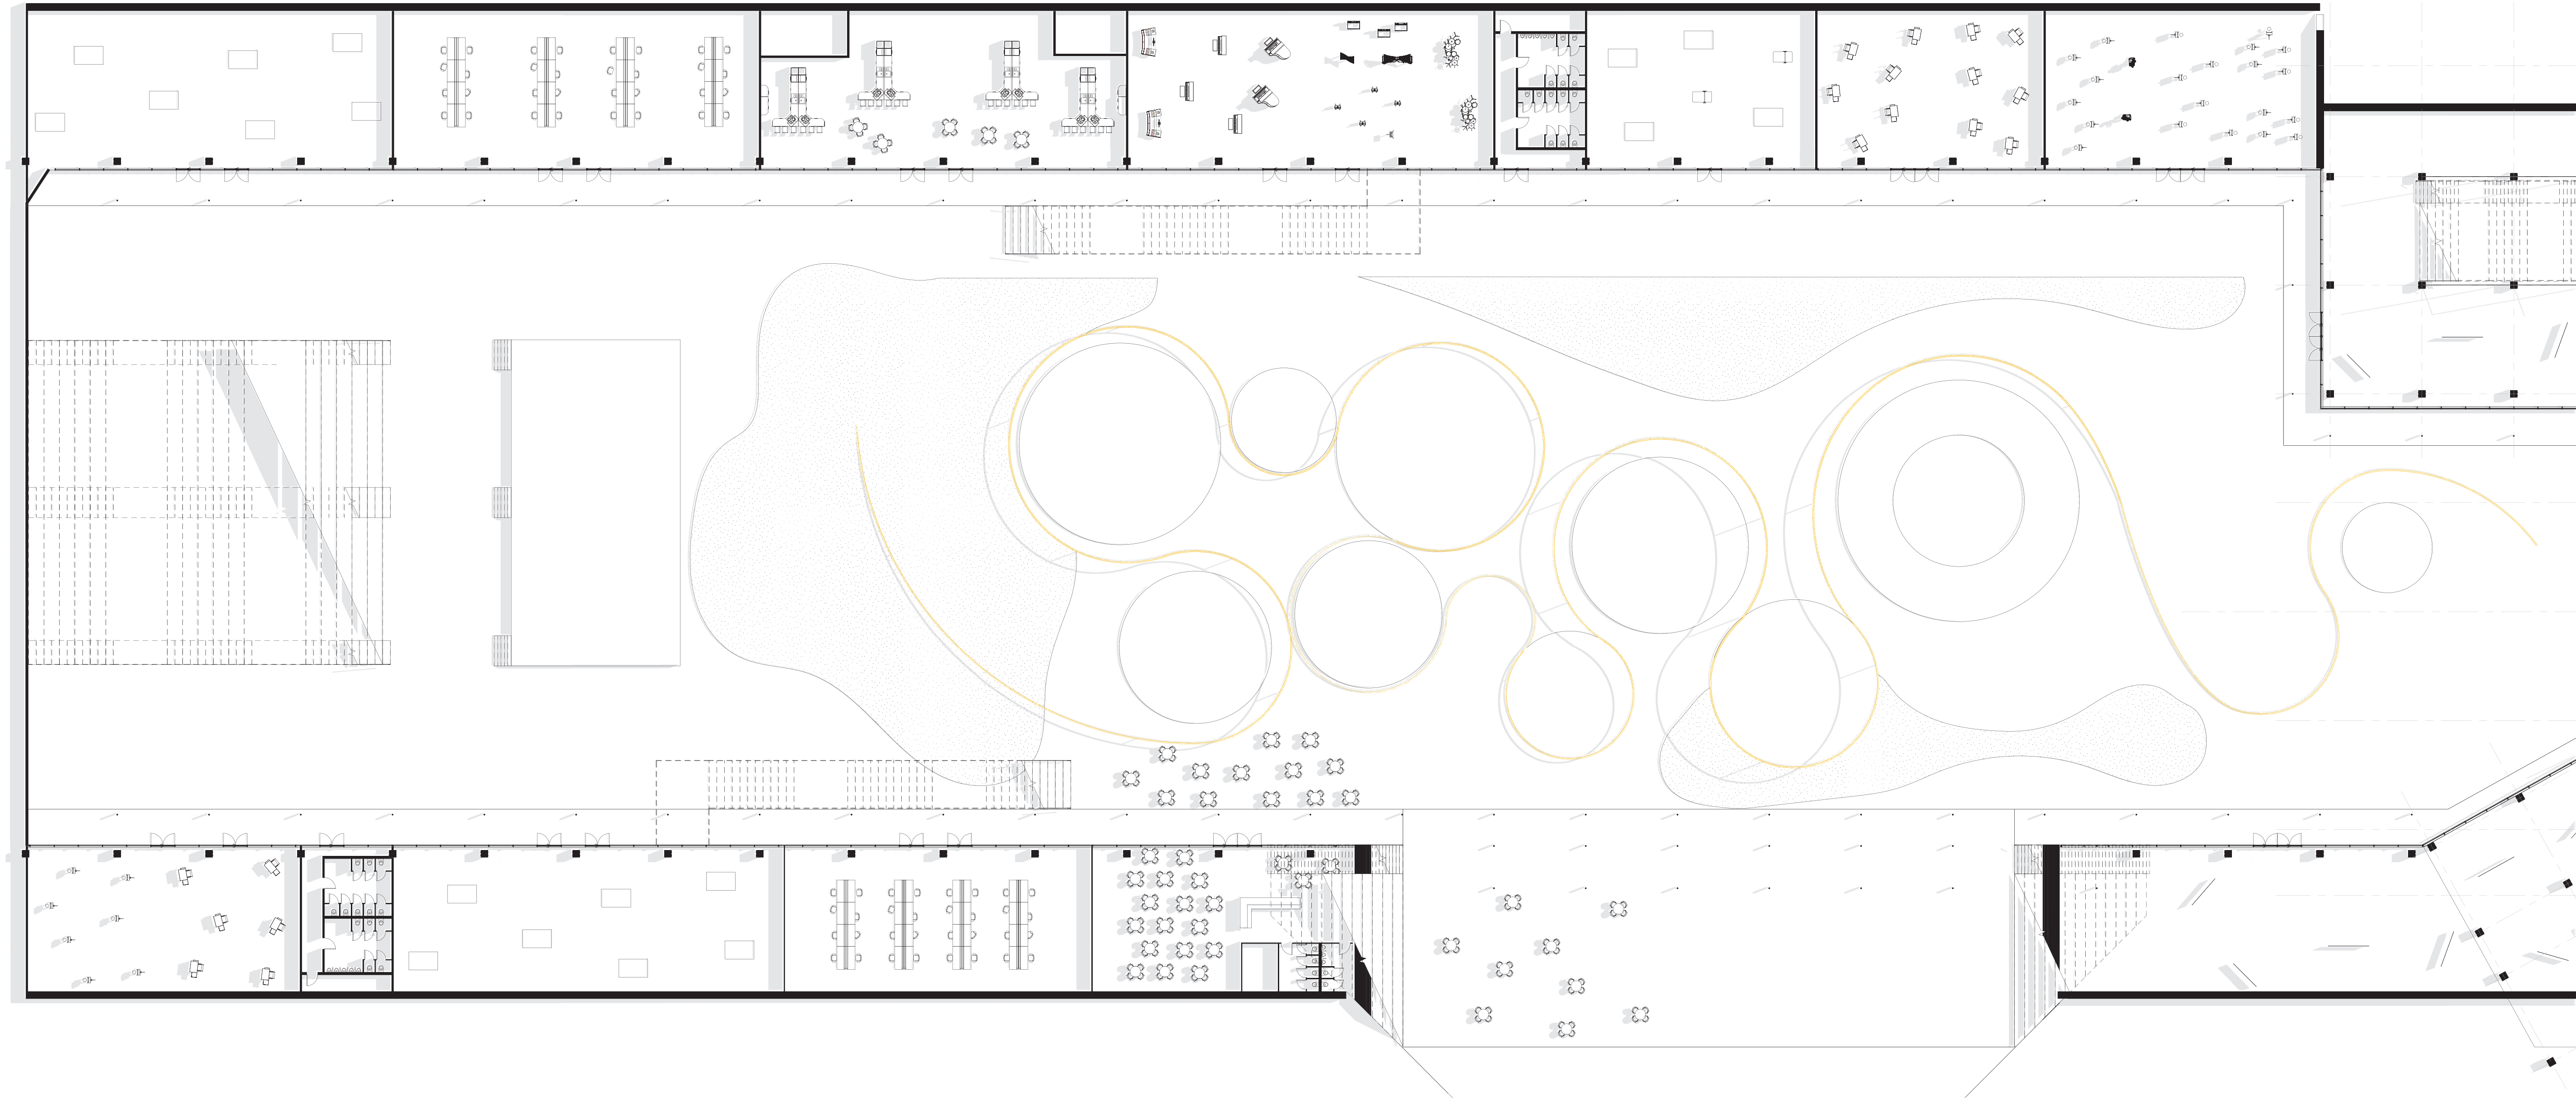




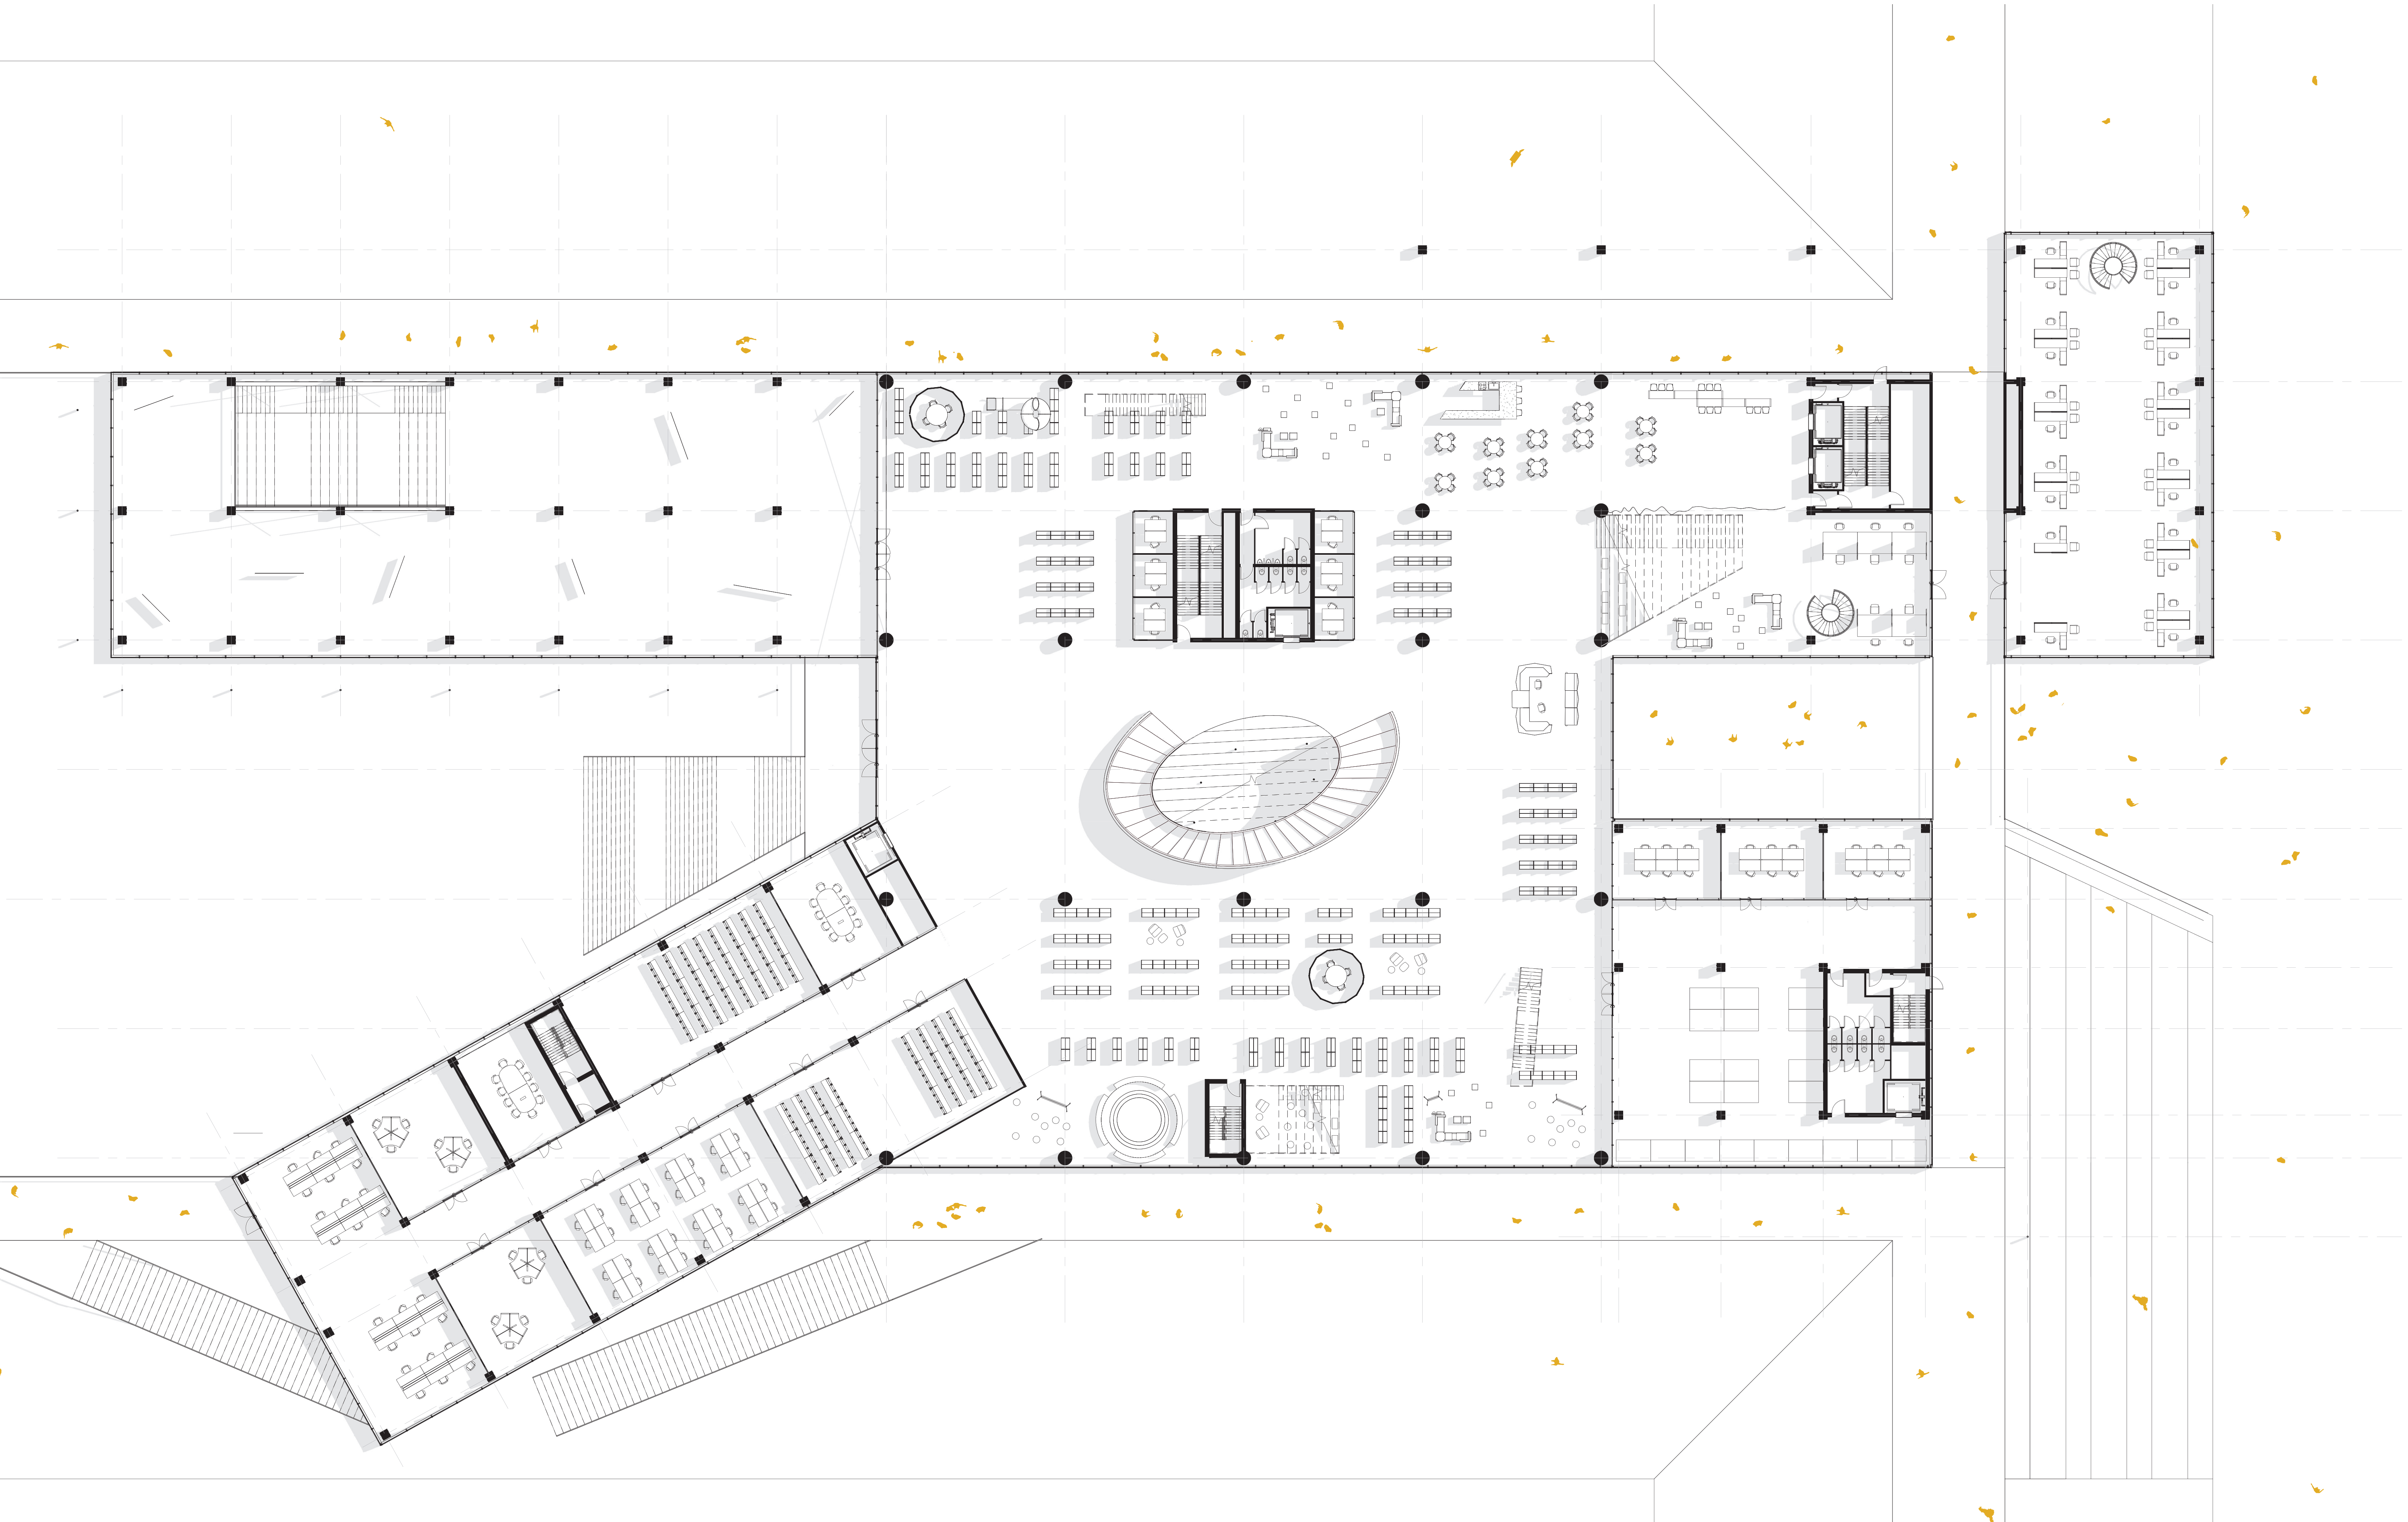




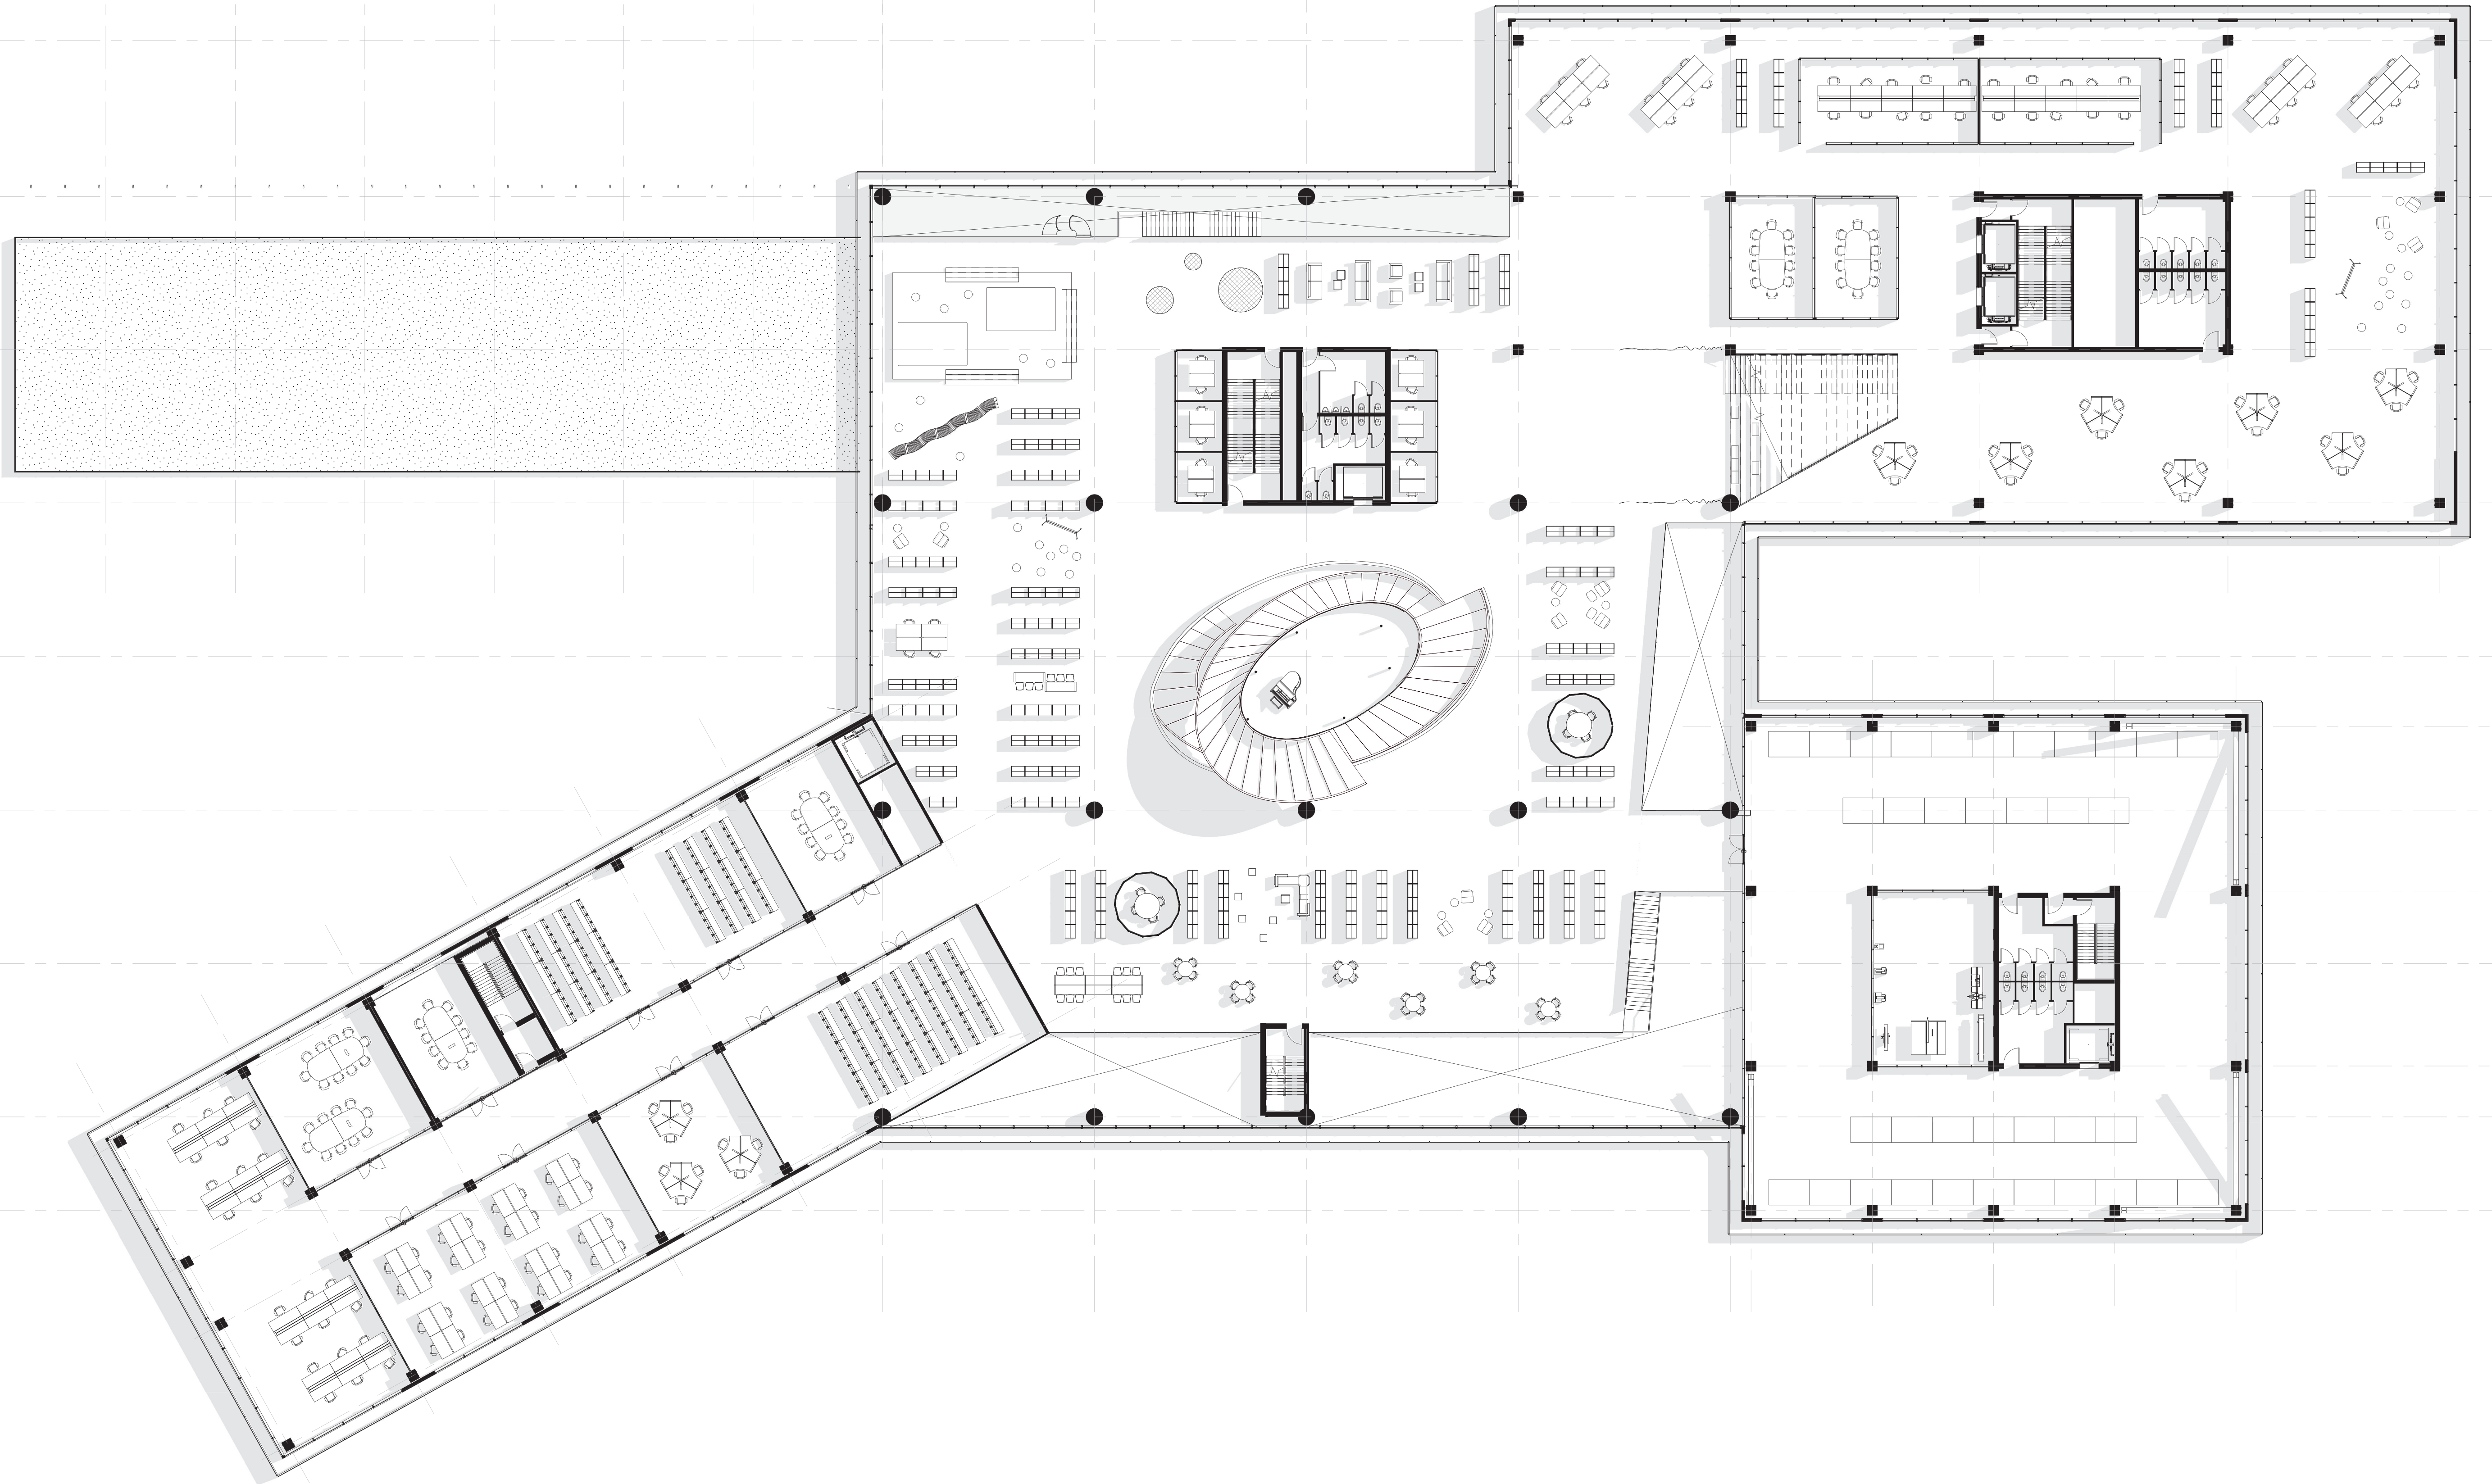




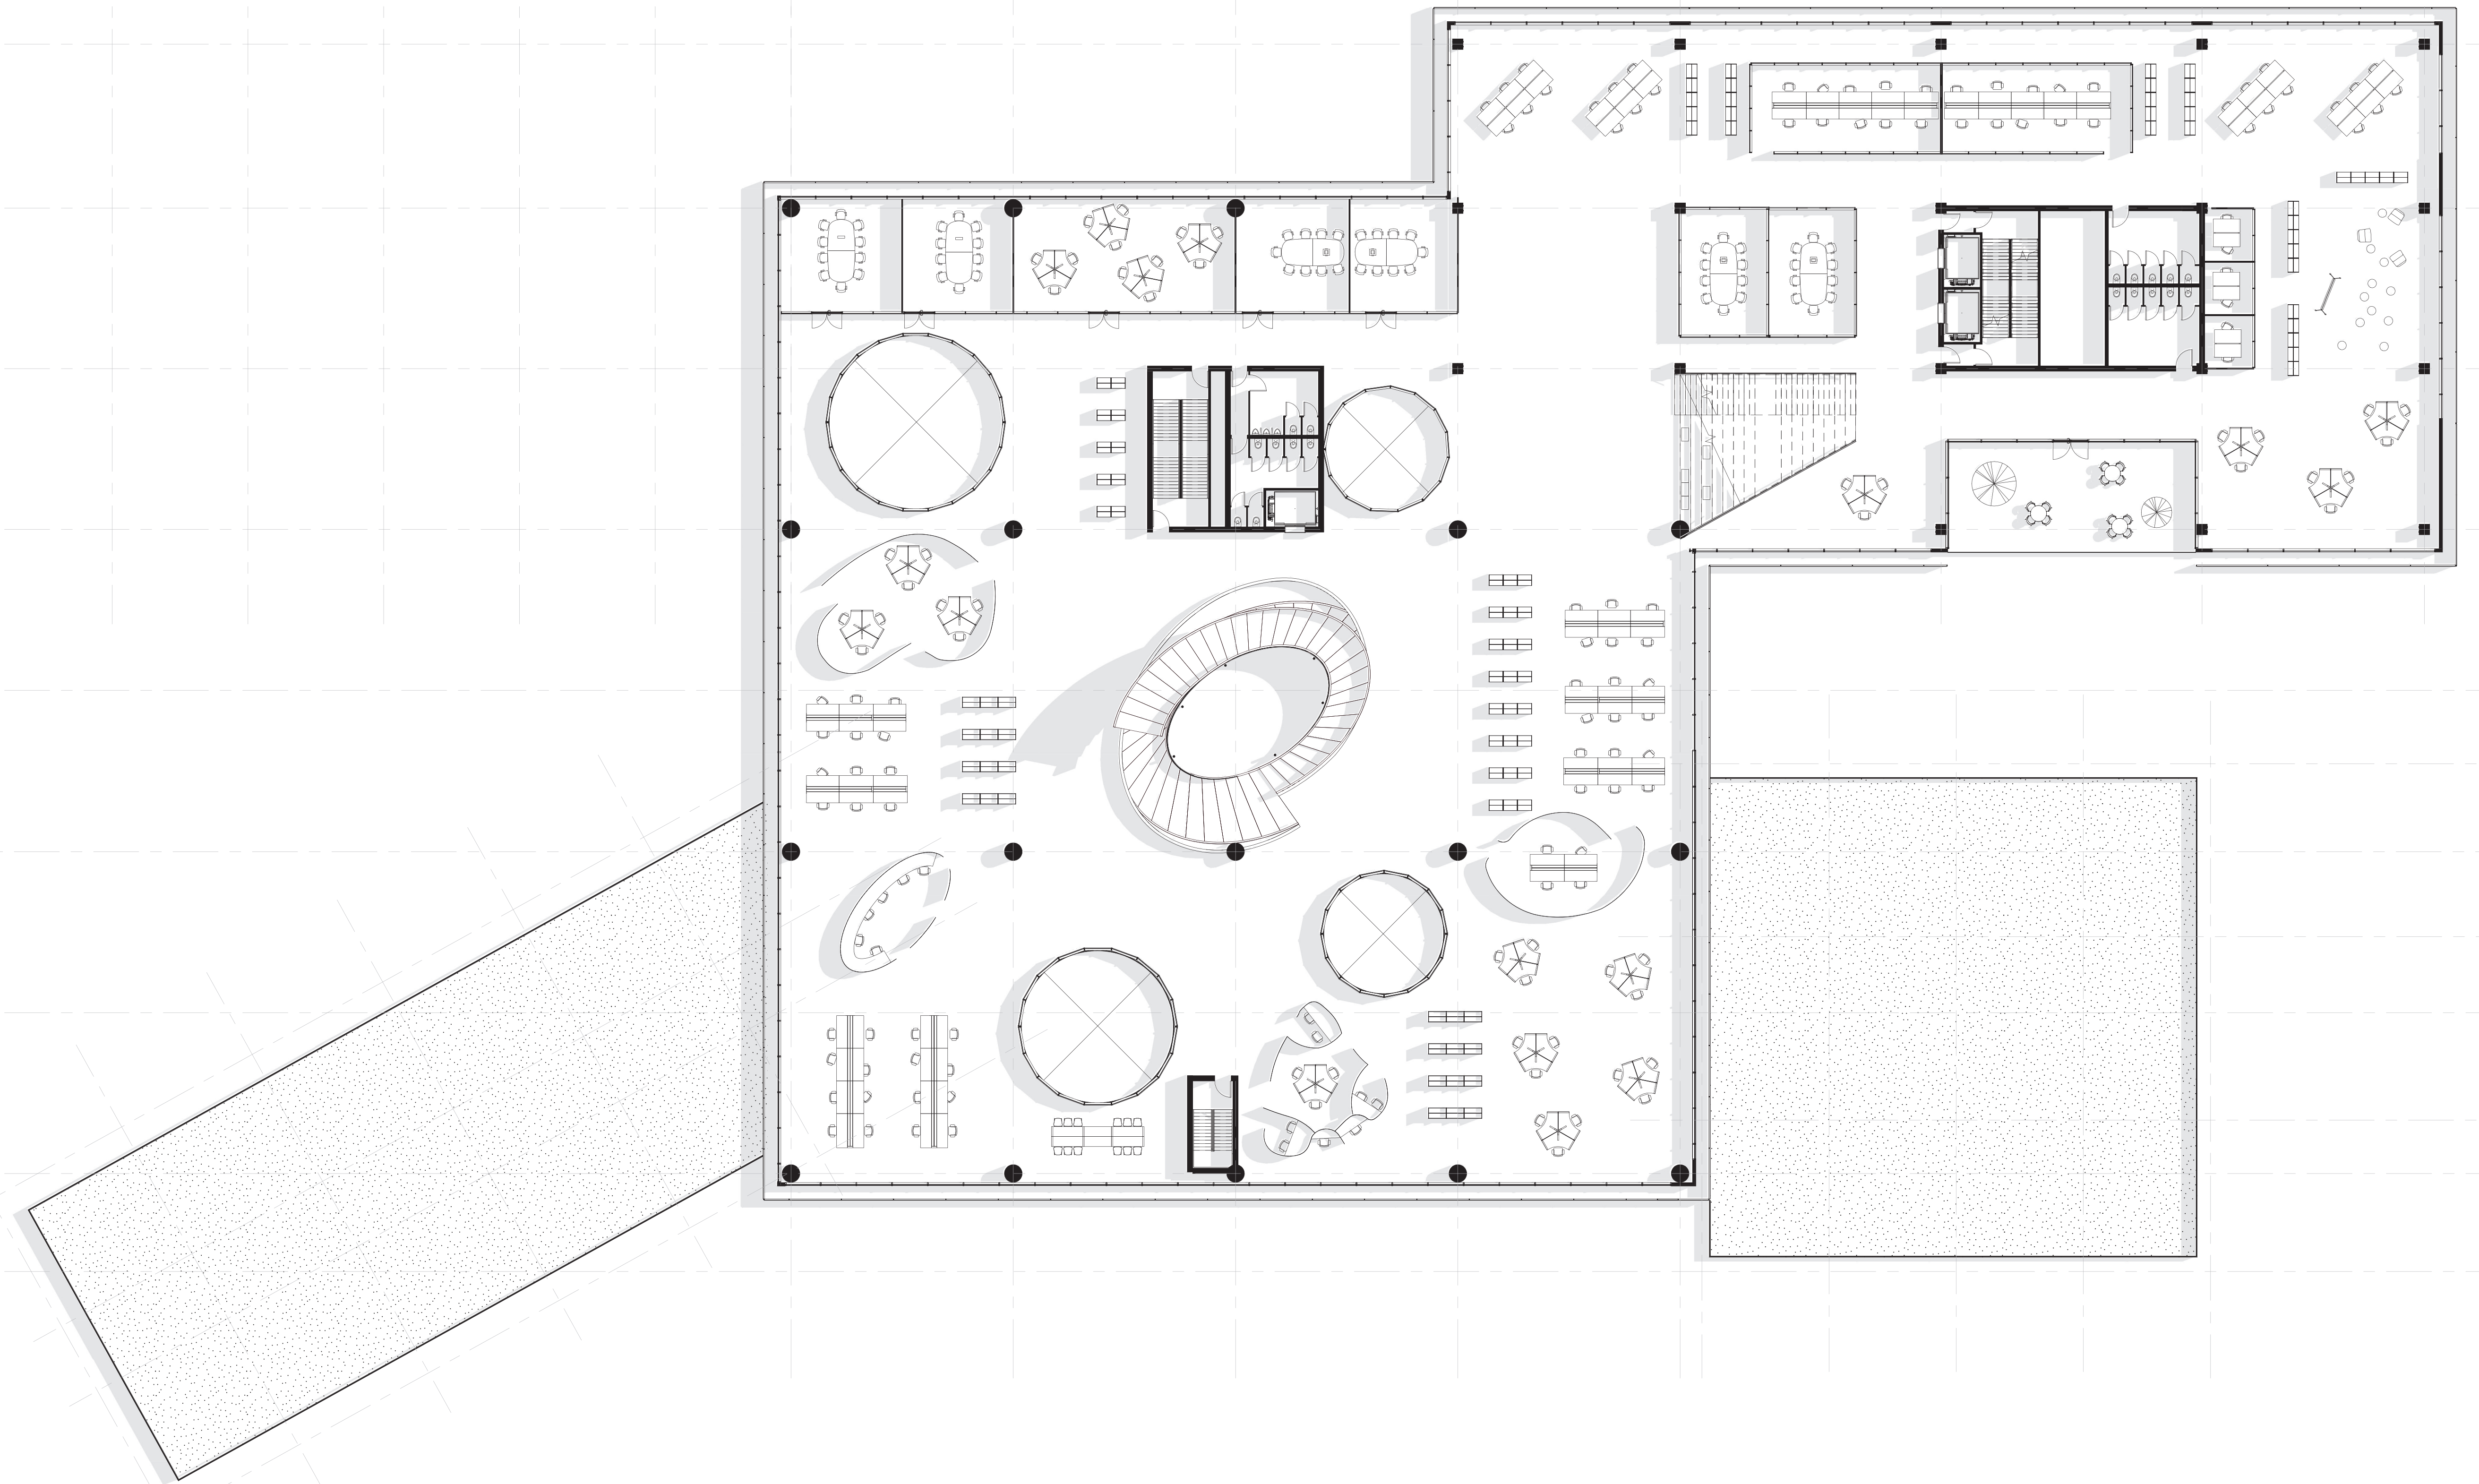




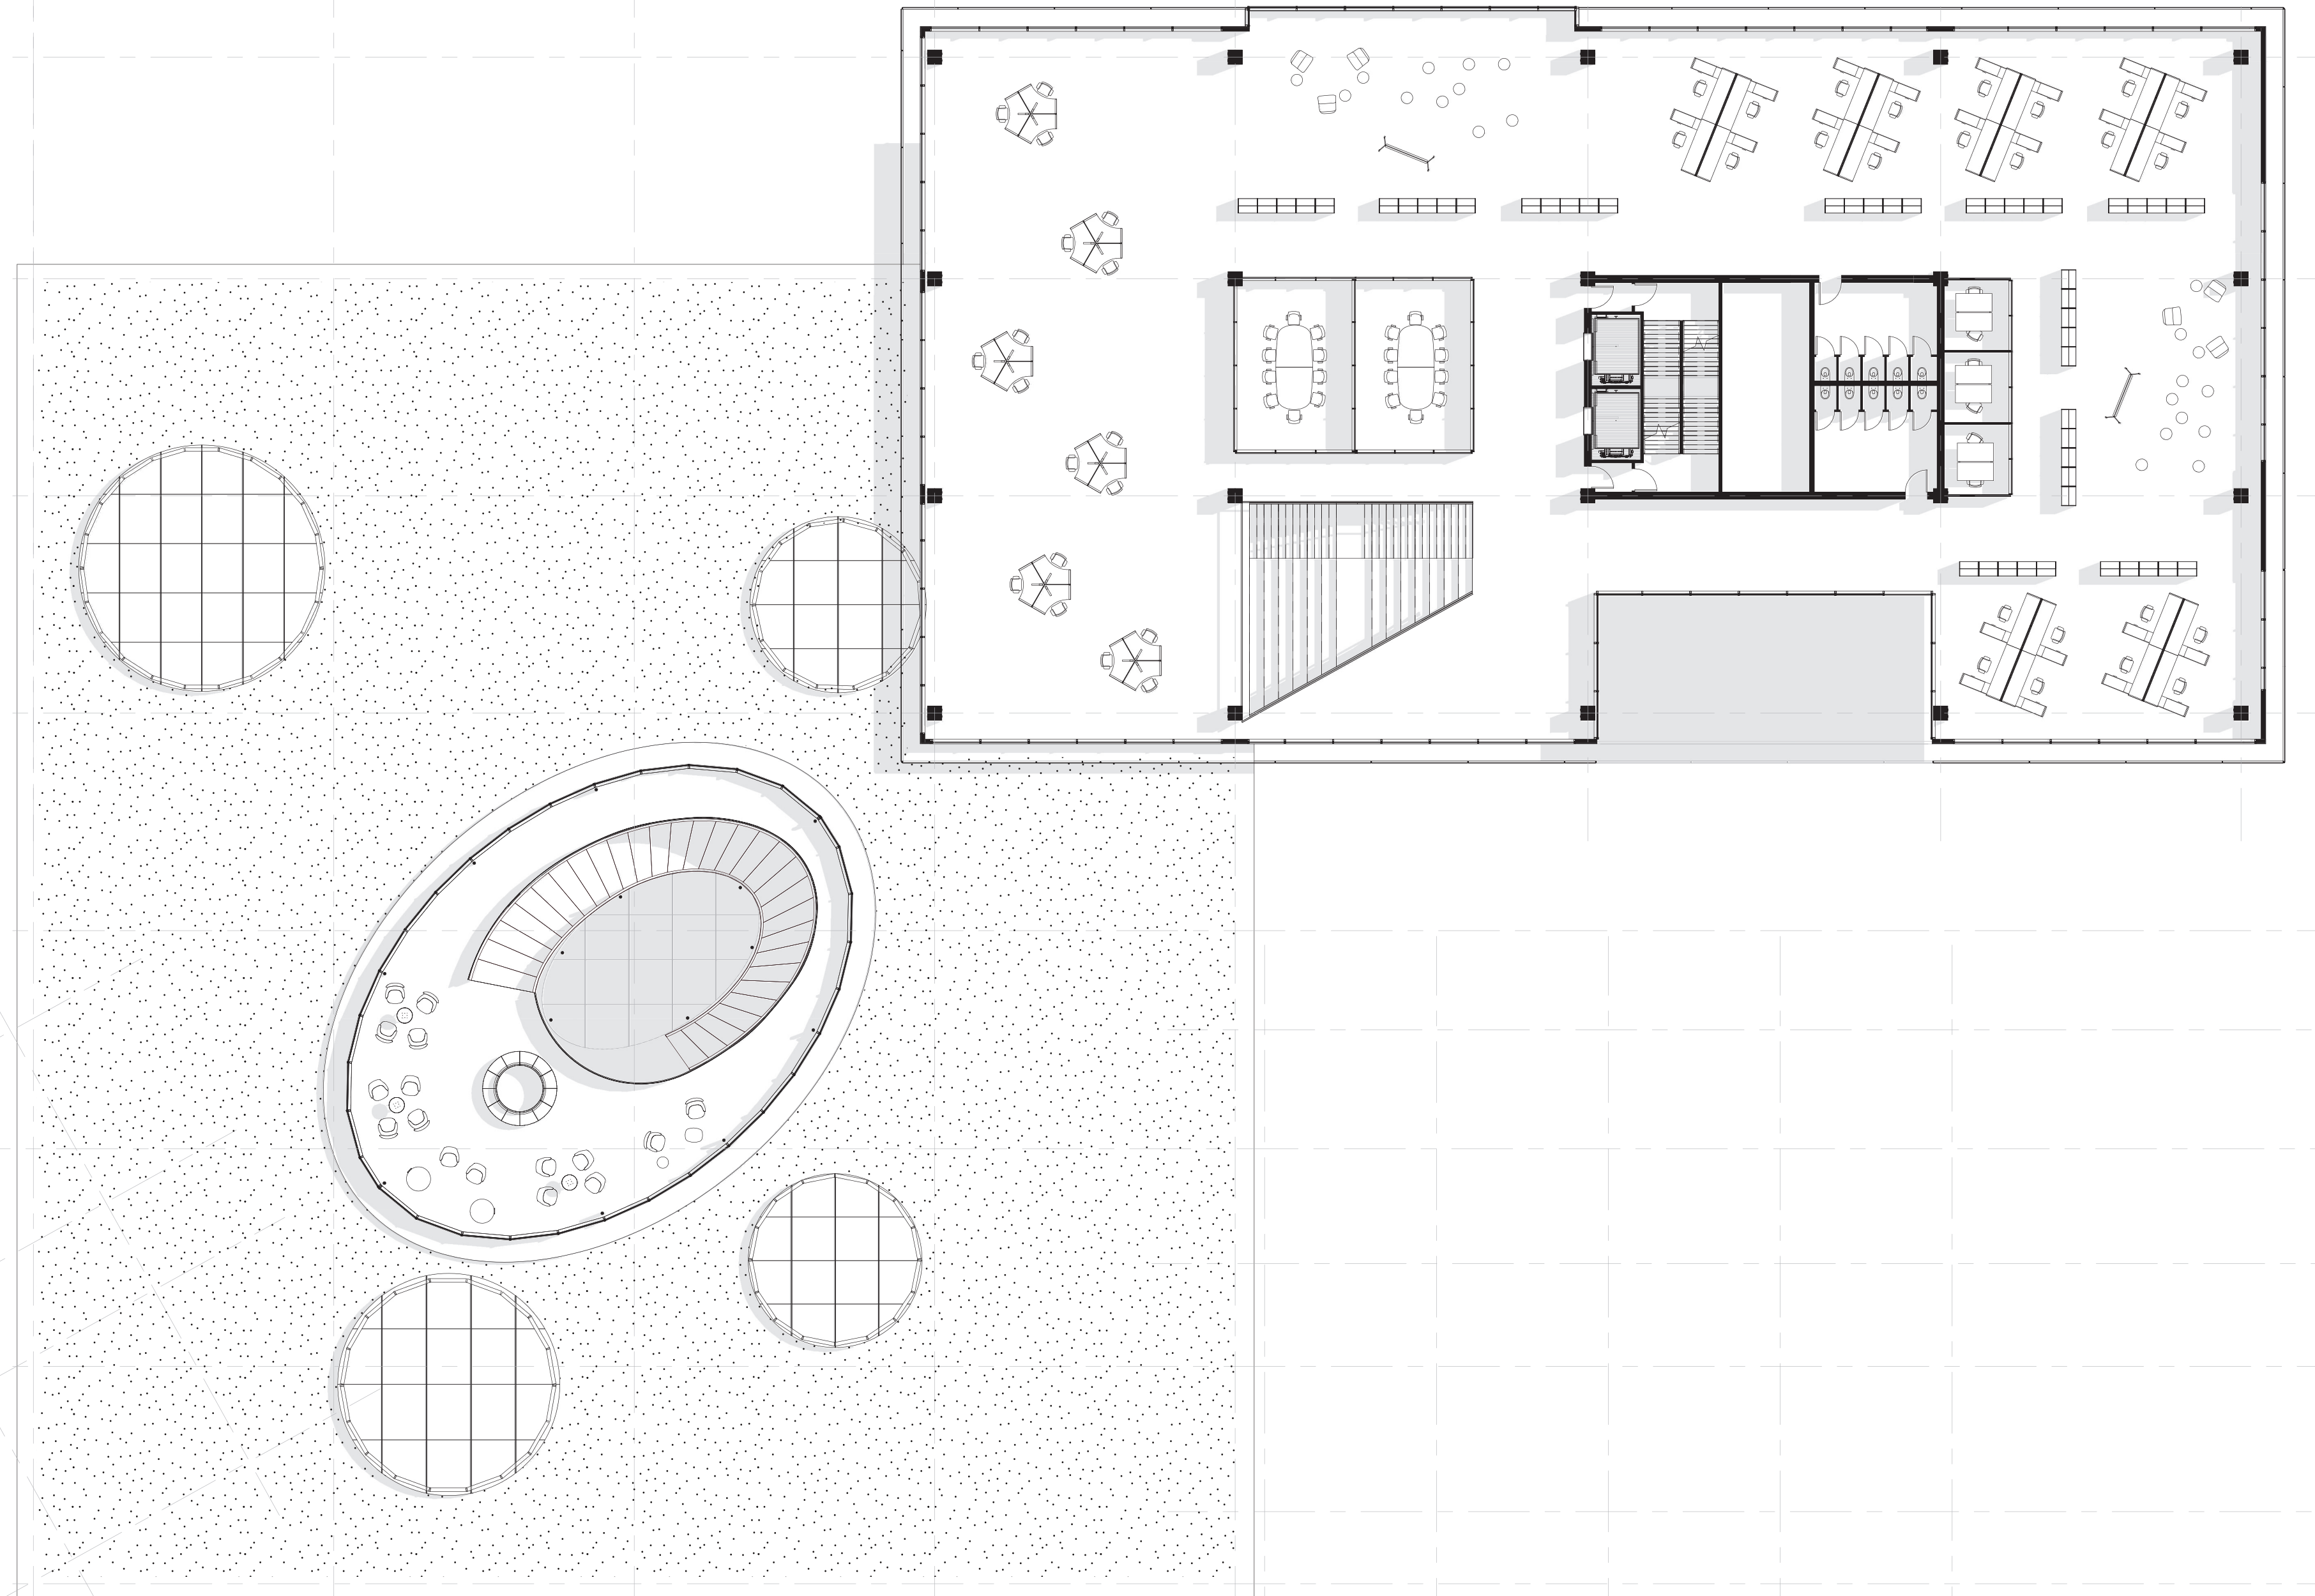


Floor plan 5 - 1:200



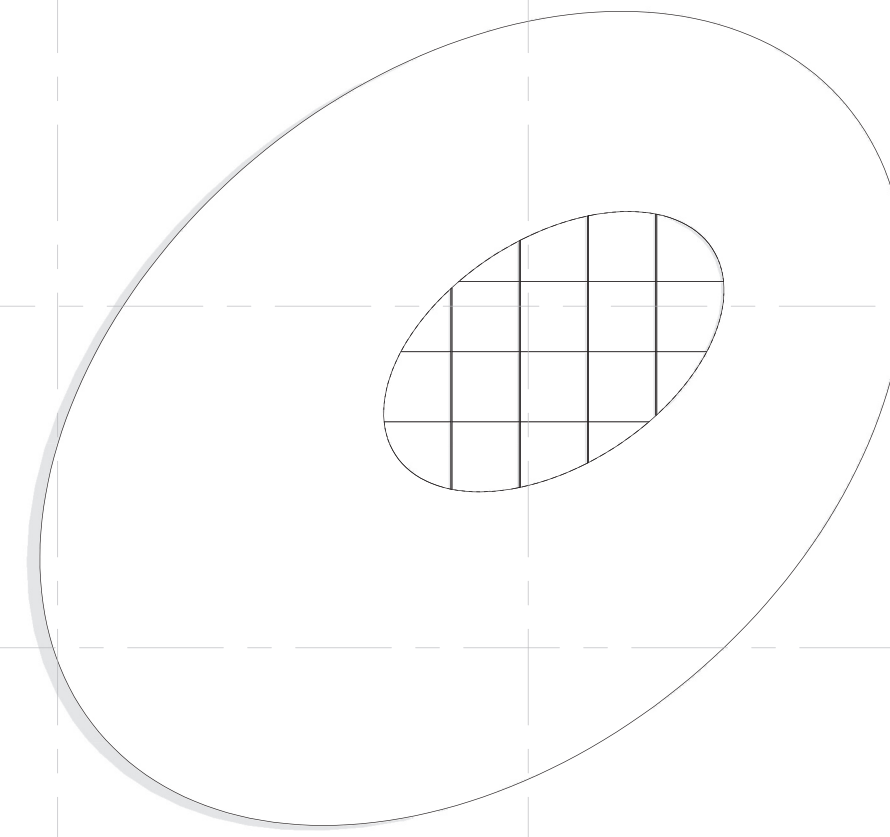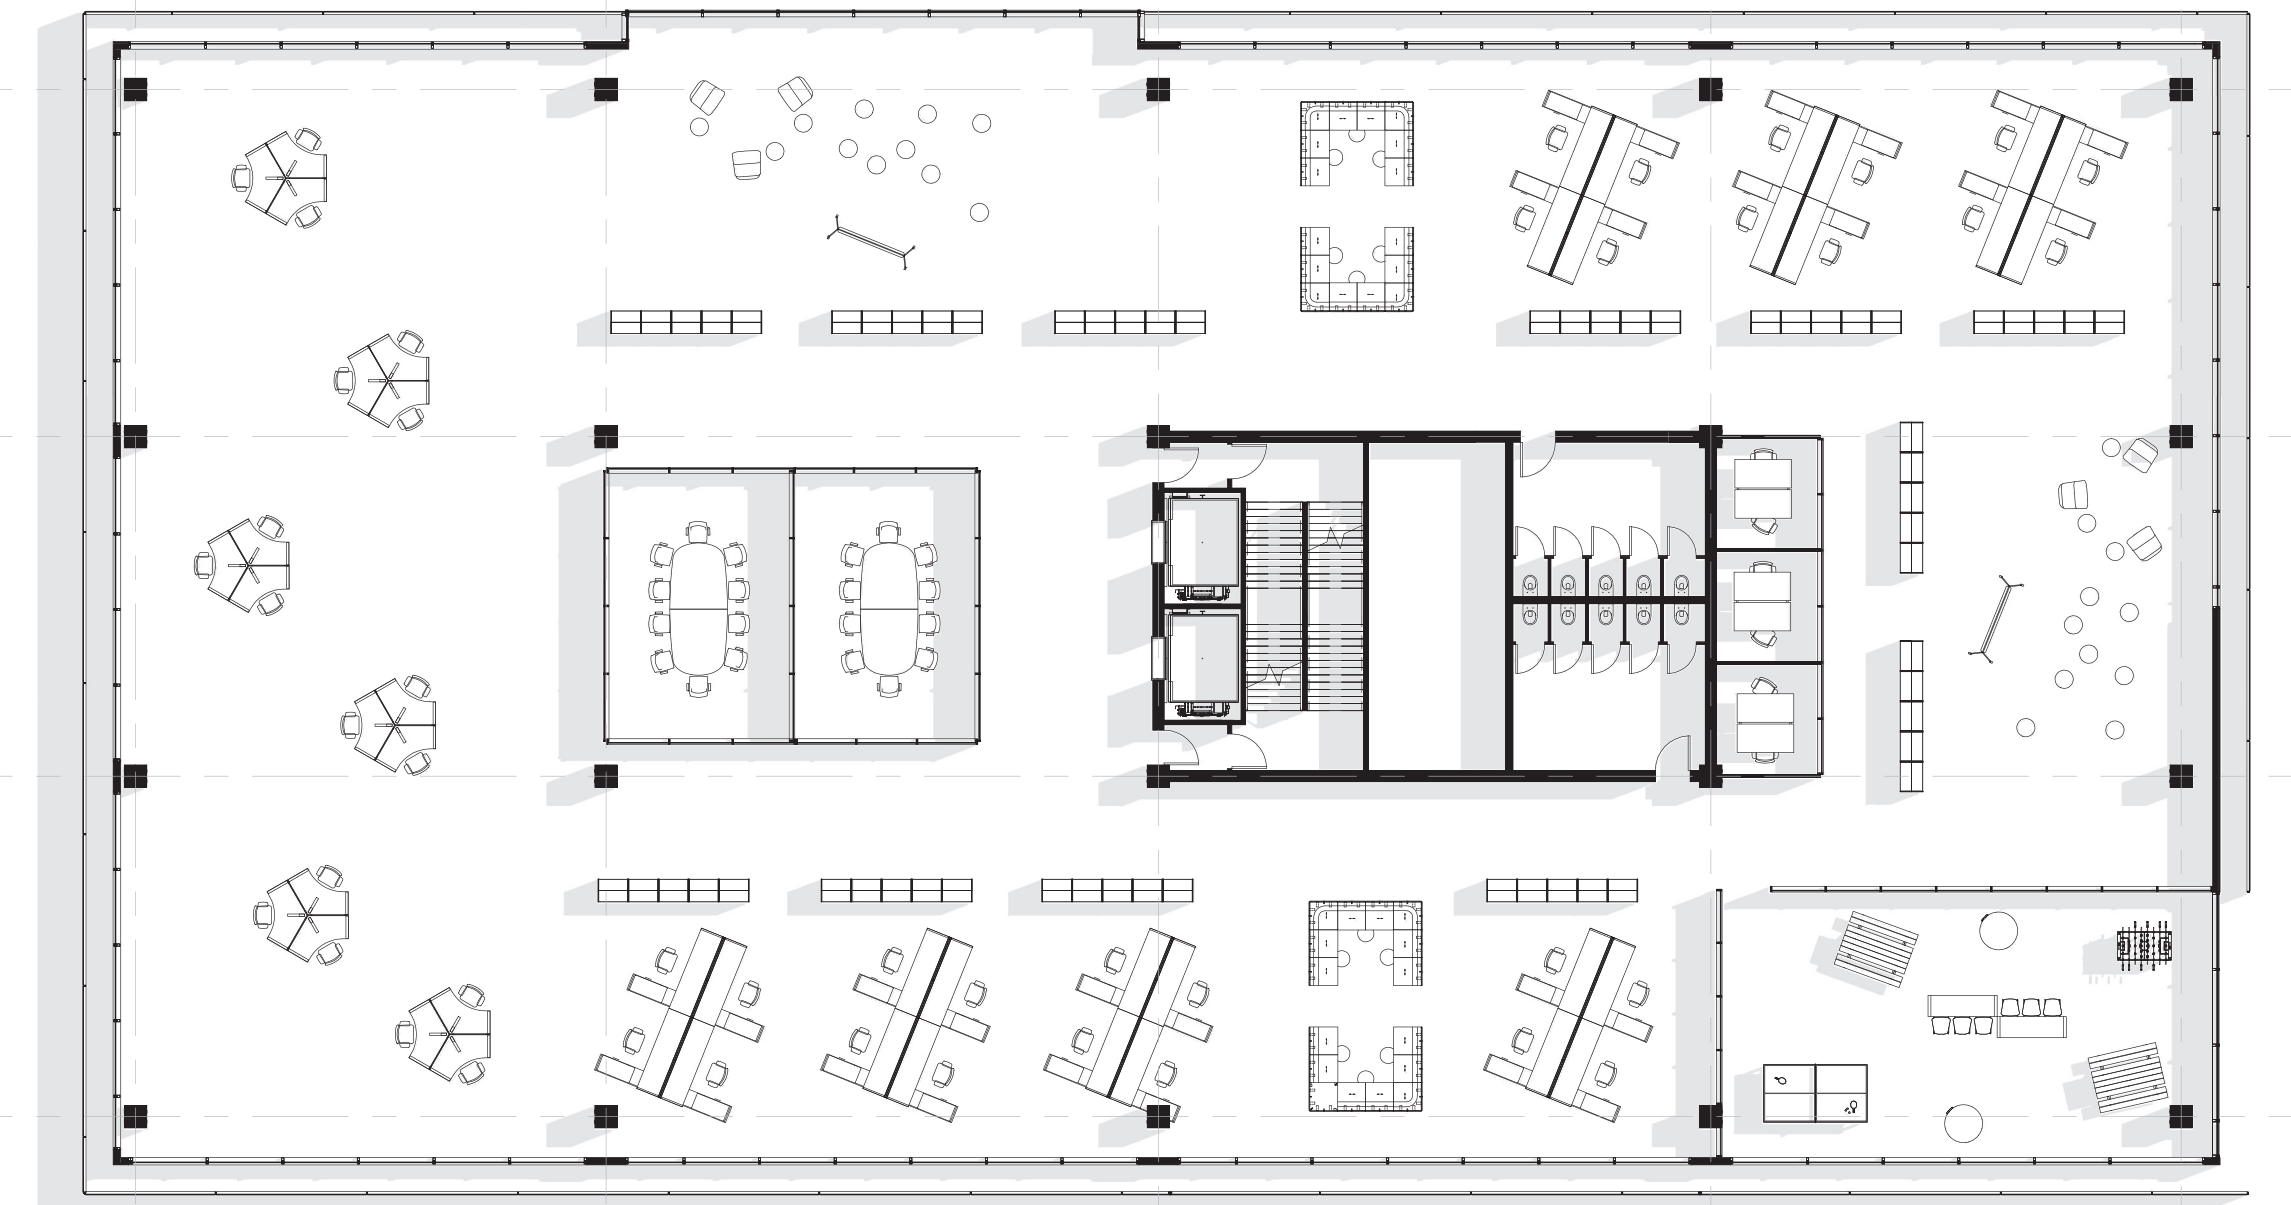





SPACE FOR CHANGE  
Inspiration lab as a catalyst in the city

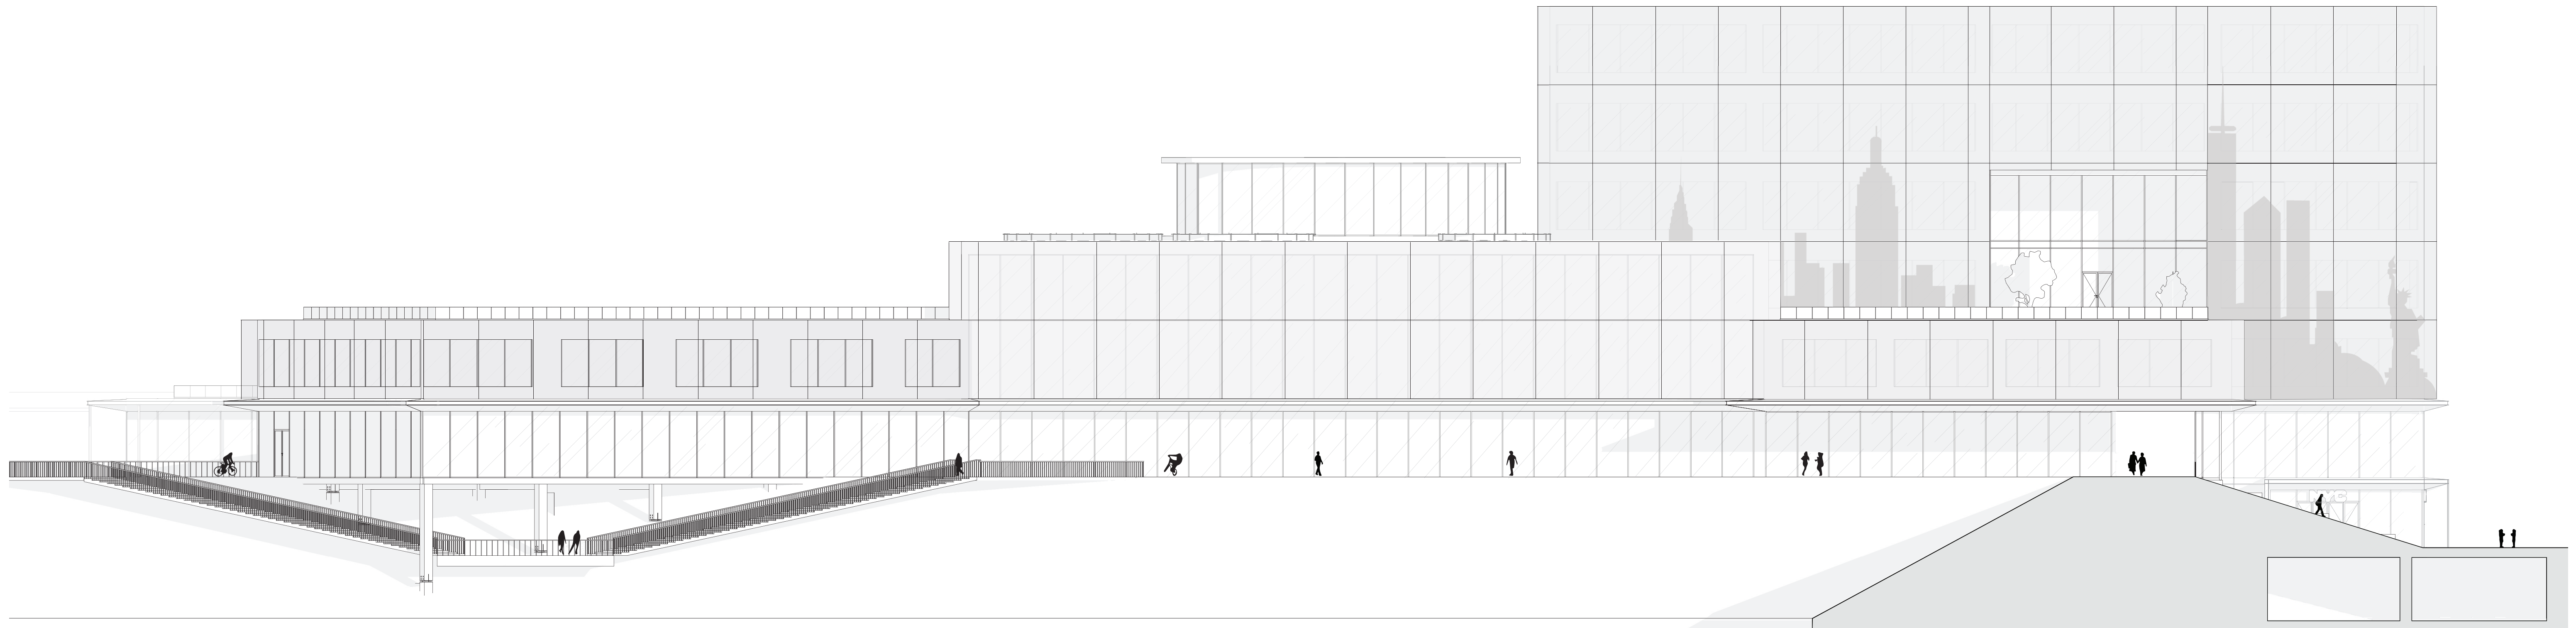



SPACE FOR CHANGE  
Inspiration lab as a catalyst in the city

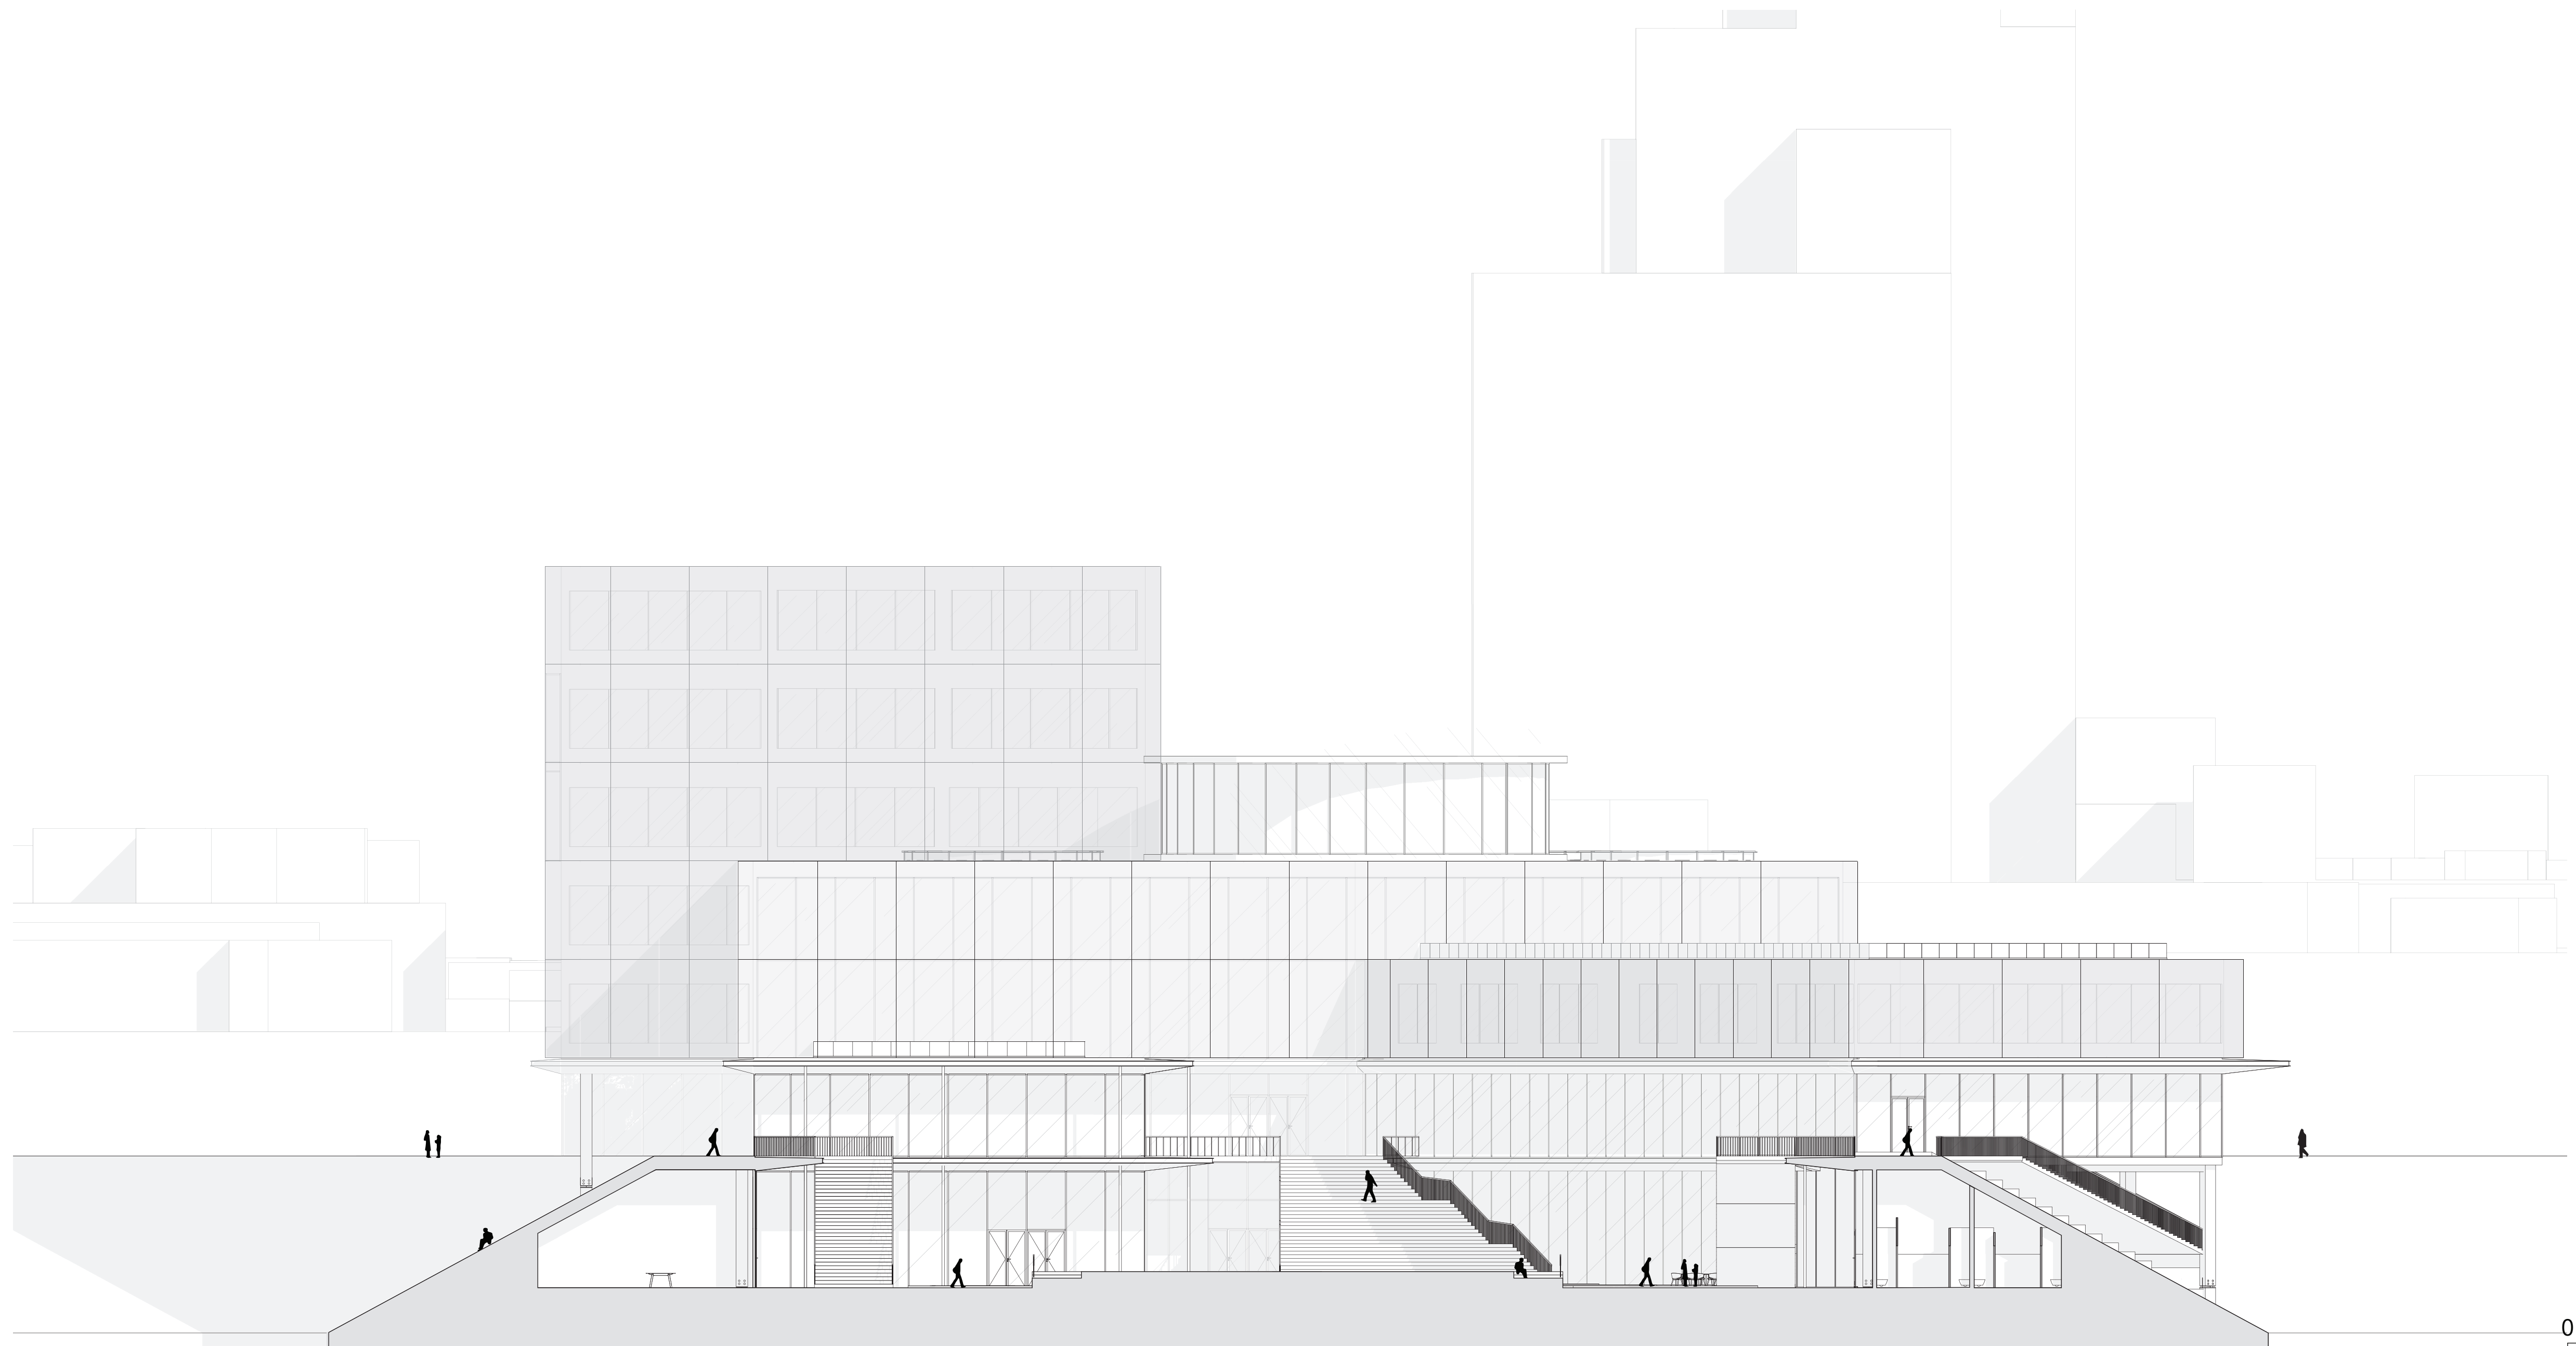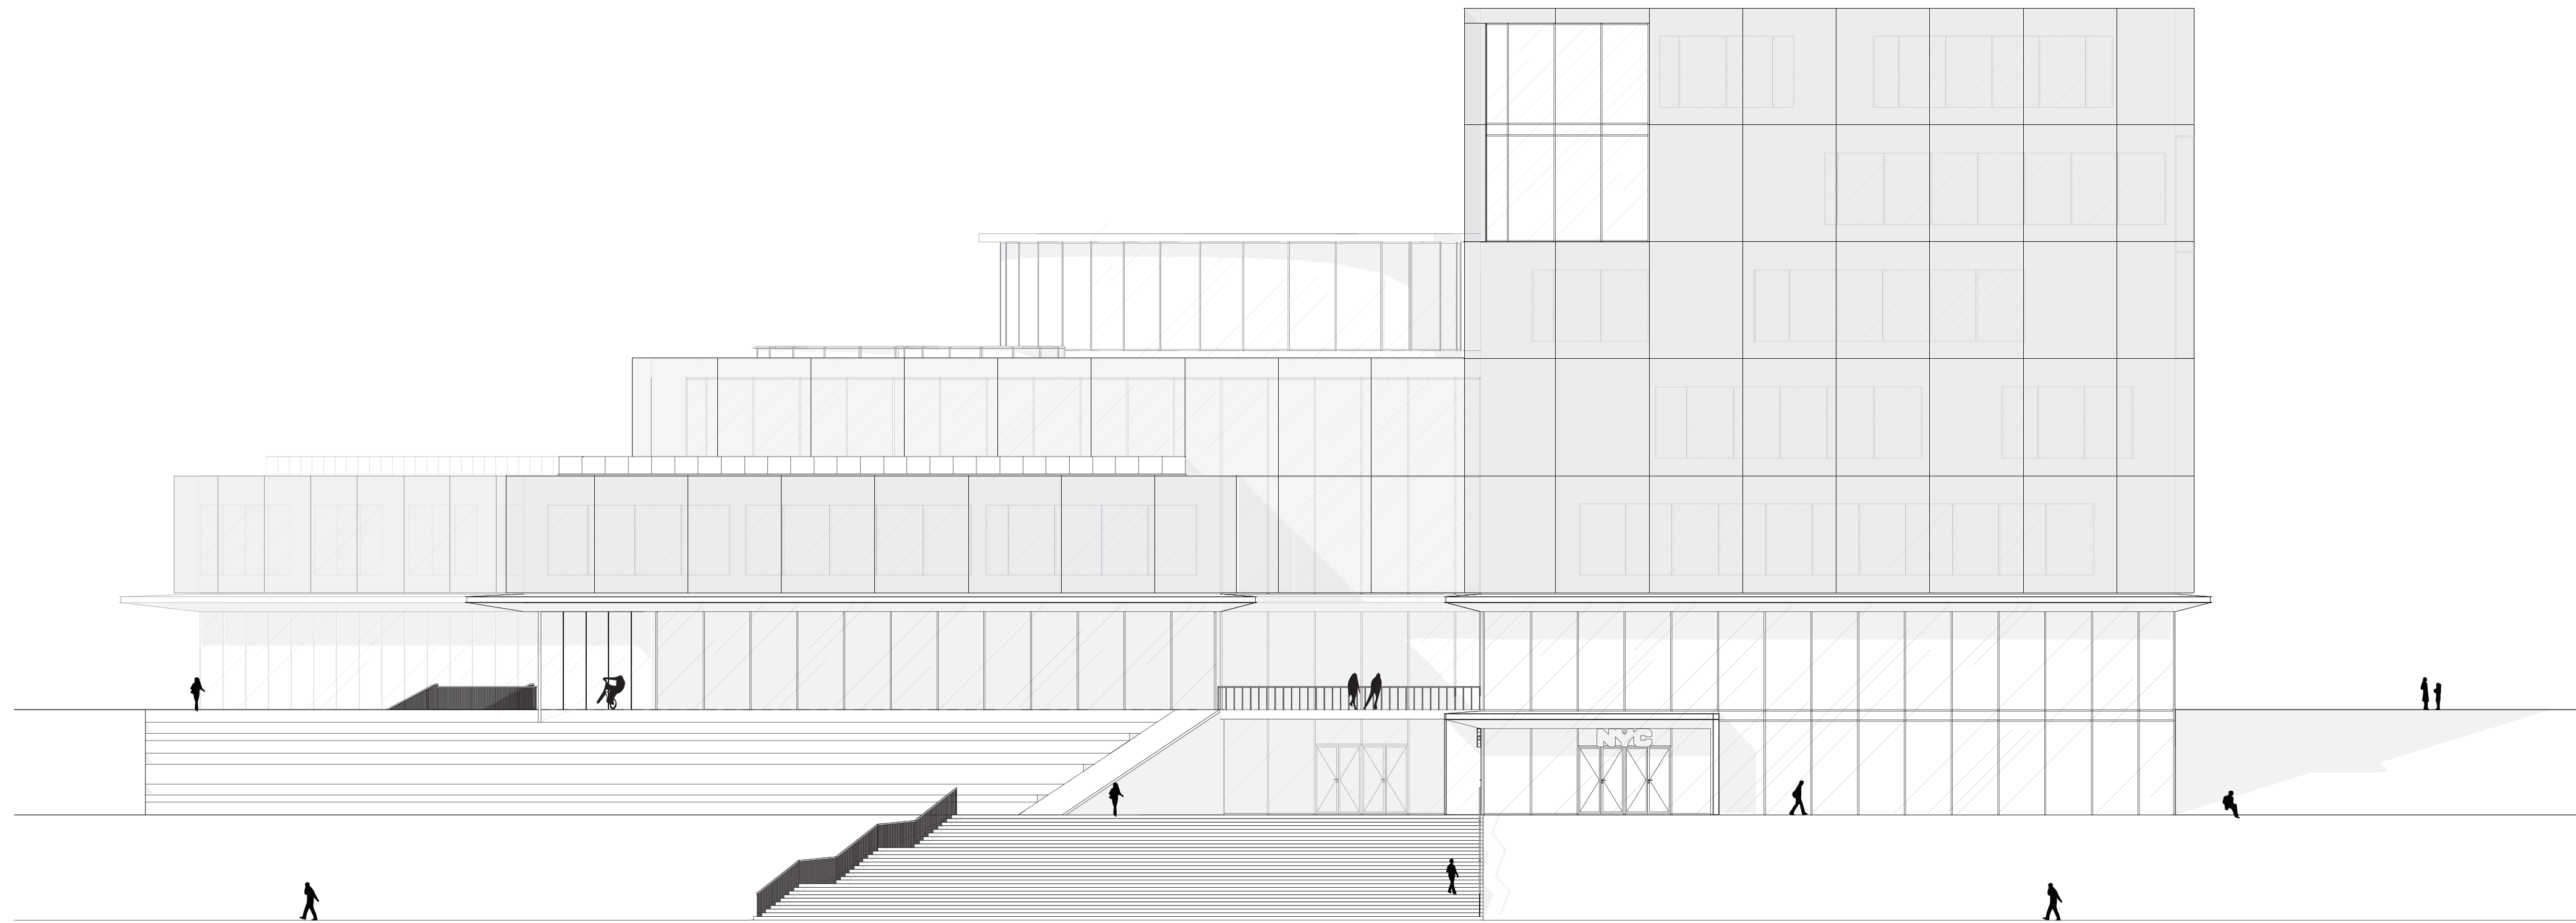

East and west elevation - 1:200

0 5 15



**SPACE FOR CHANGE**  
Inspiration lab as a catalyst in the city






SPACE FOR CHANGE  
Inspiration lab as a catalyst in the city



Cross section





SPACE FOR CHANGE  
Inspiration lab as a catalyst in the city

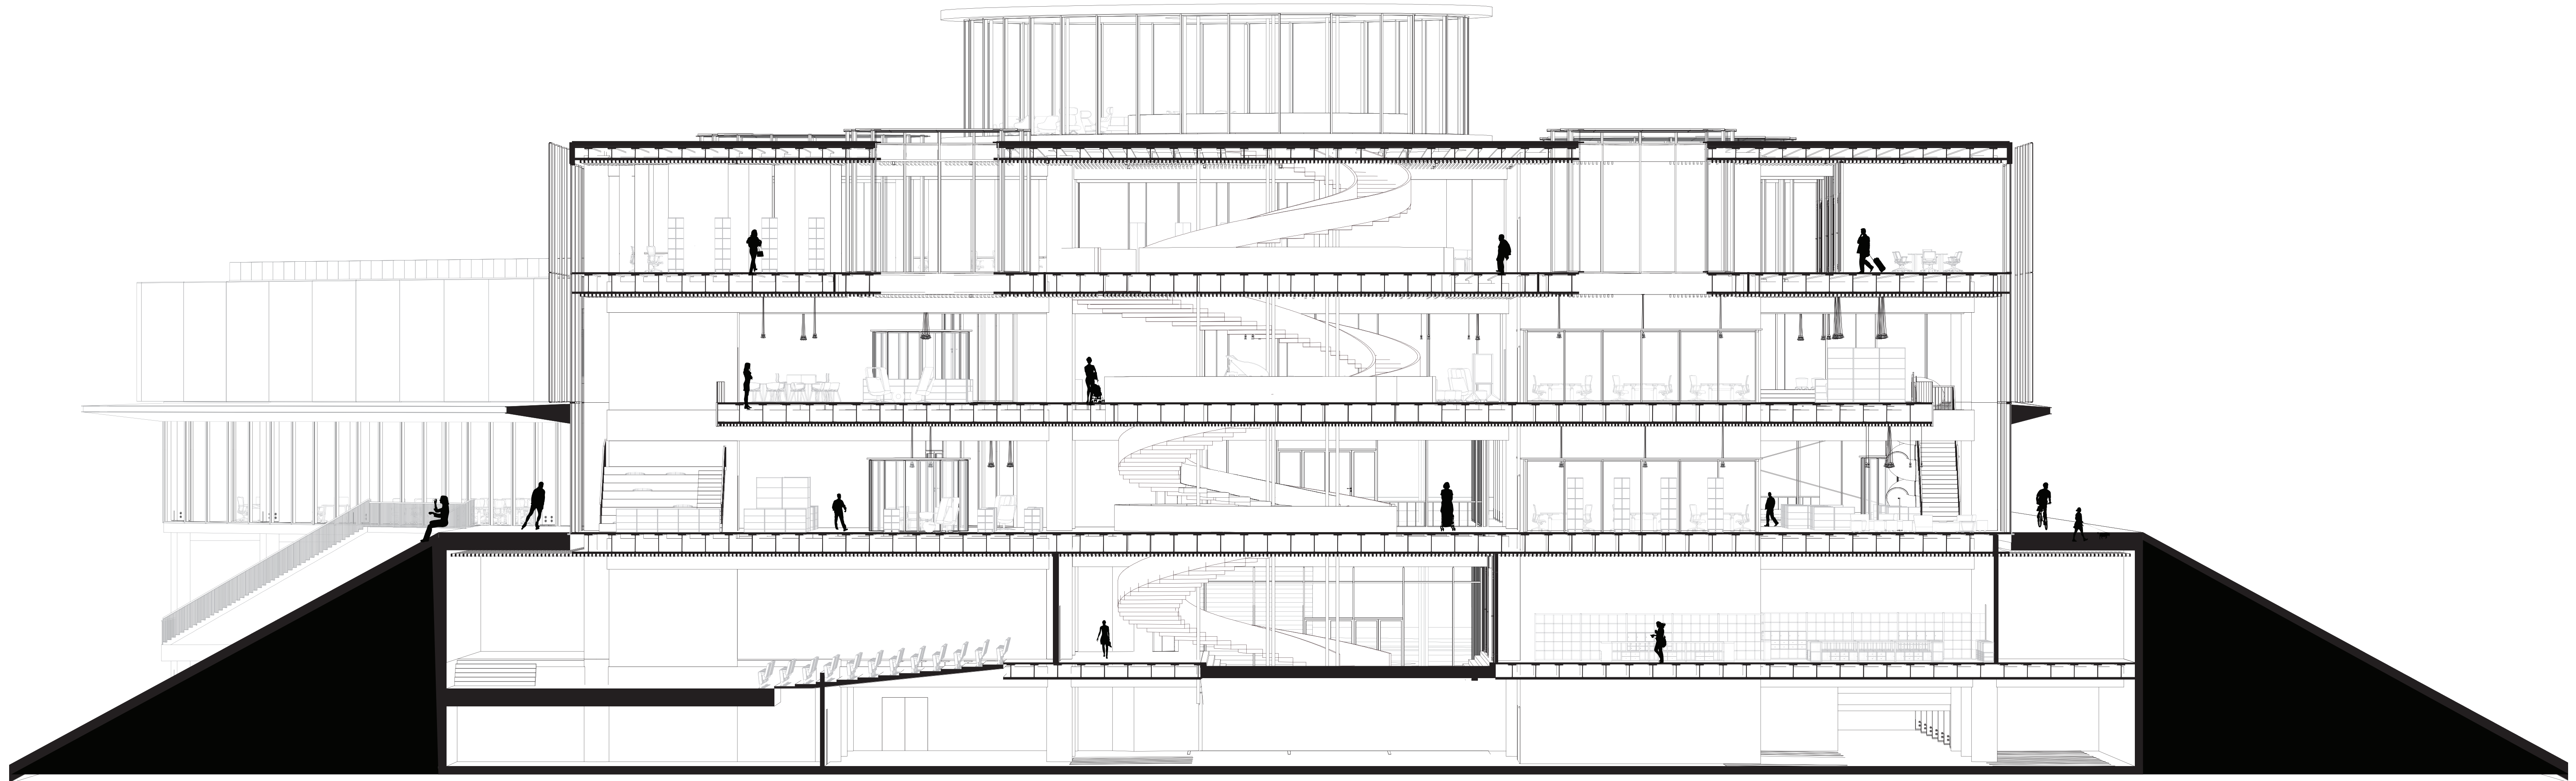



SPACE FOR CHANGE  
Inspiration lab as a catalyst in the city


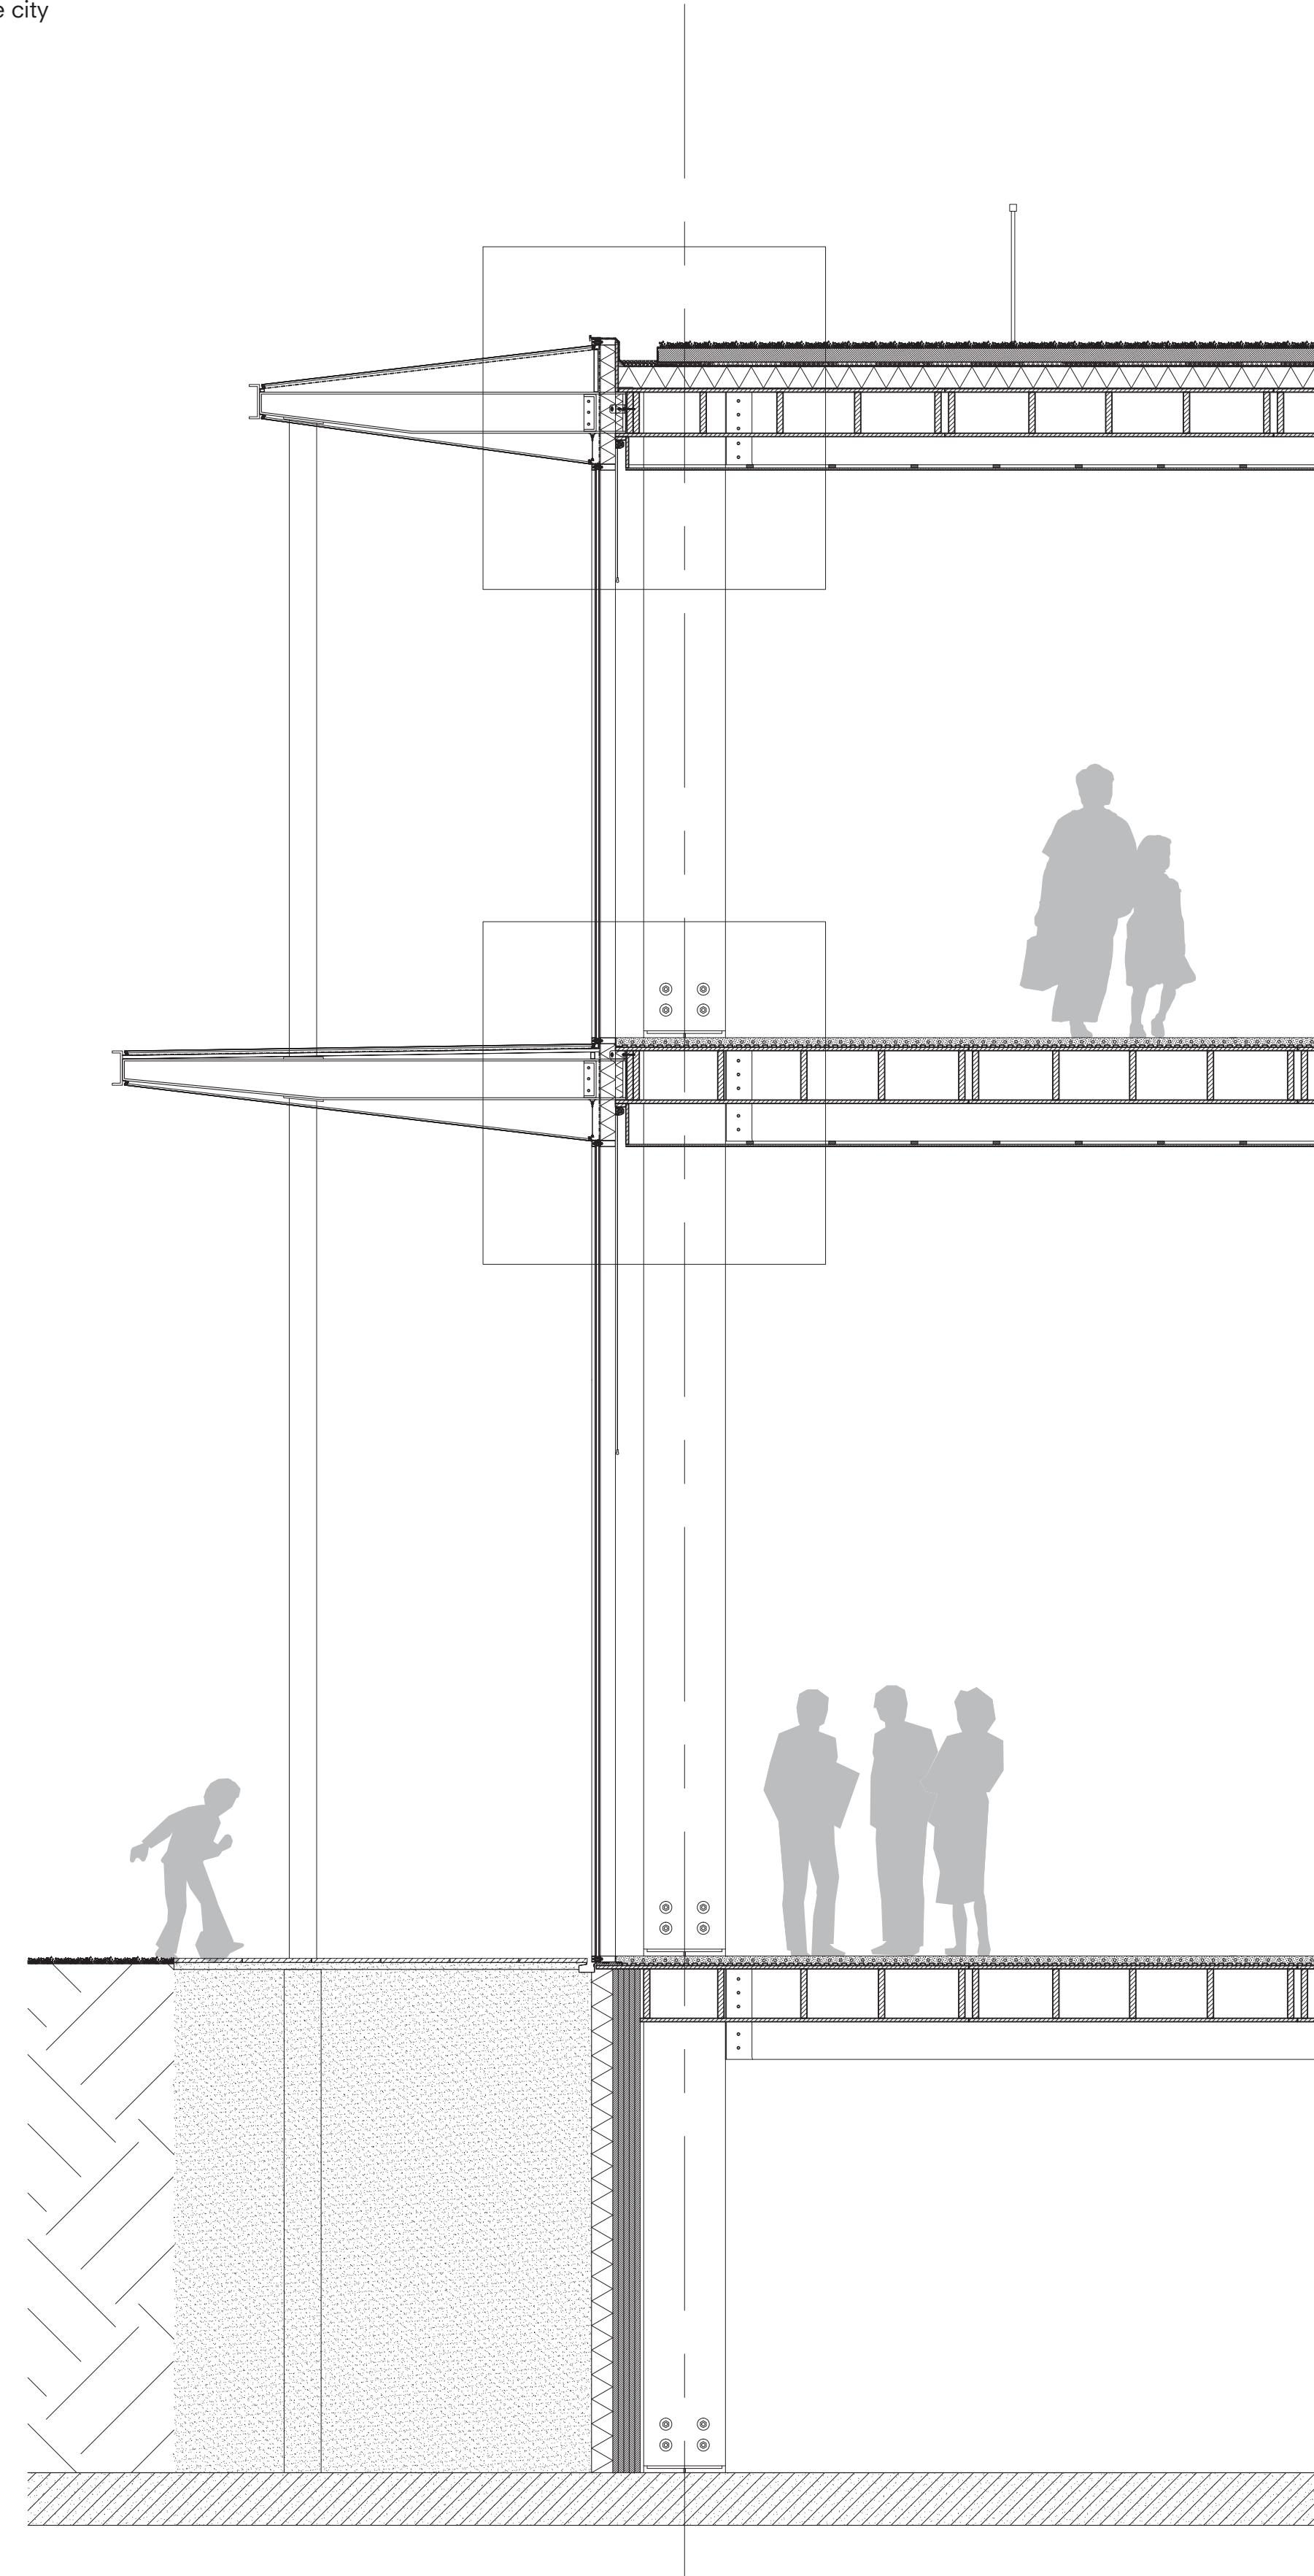
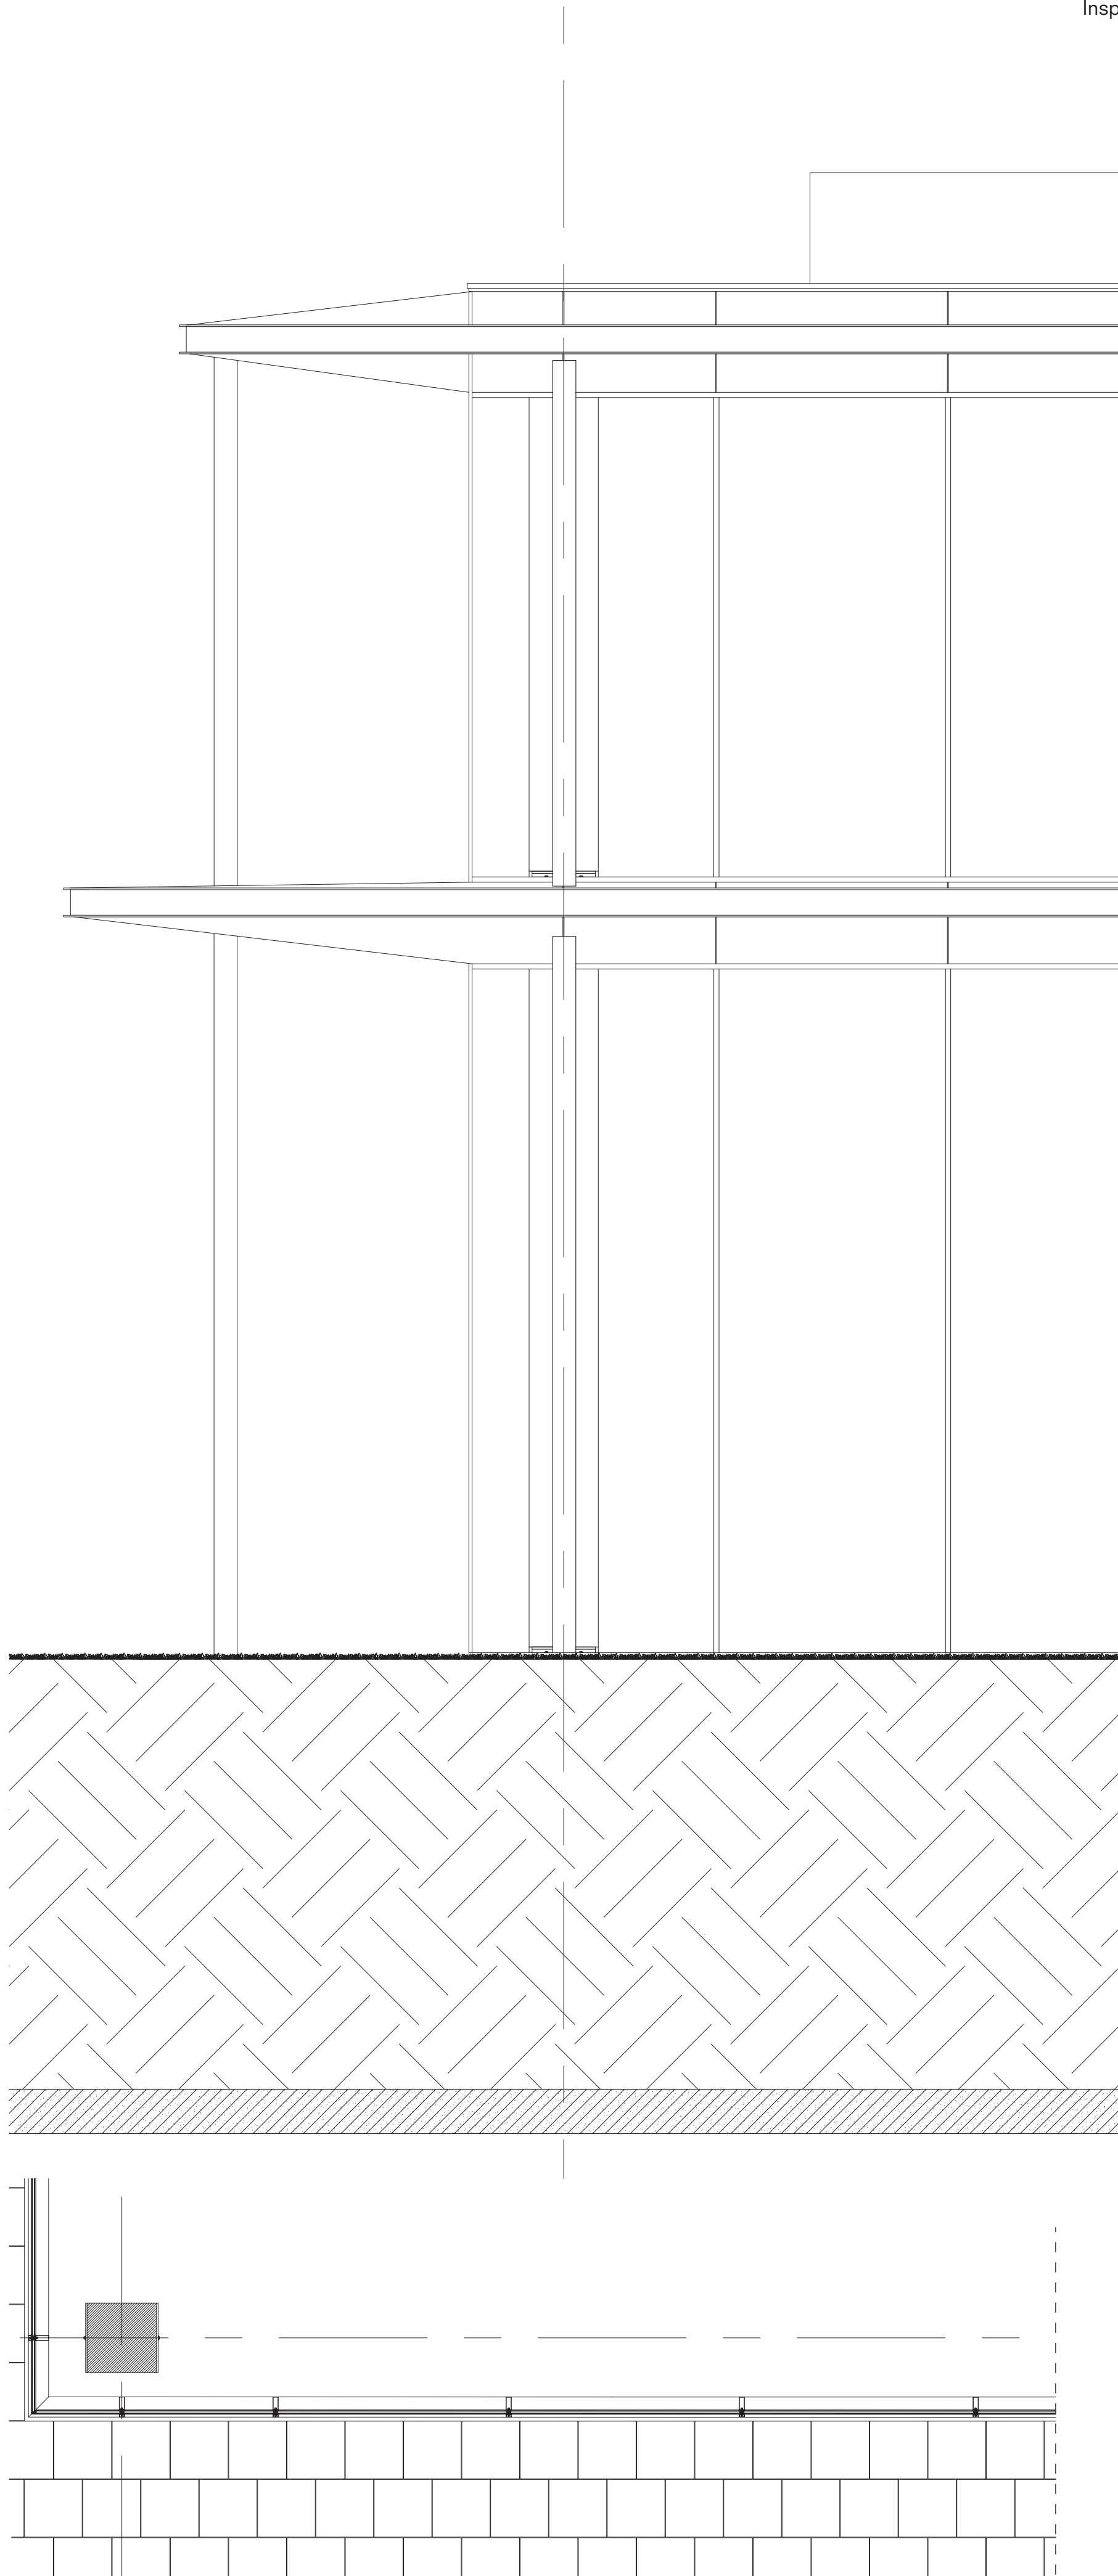


Detail - 1:20

0 0.5 2





SPACE FOR CHANGE  
Inspiration lab as a catalyst in the city

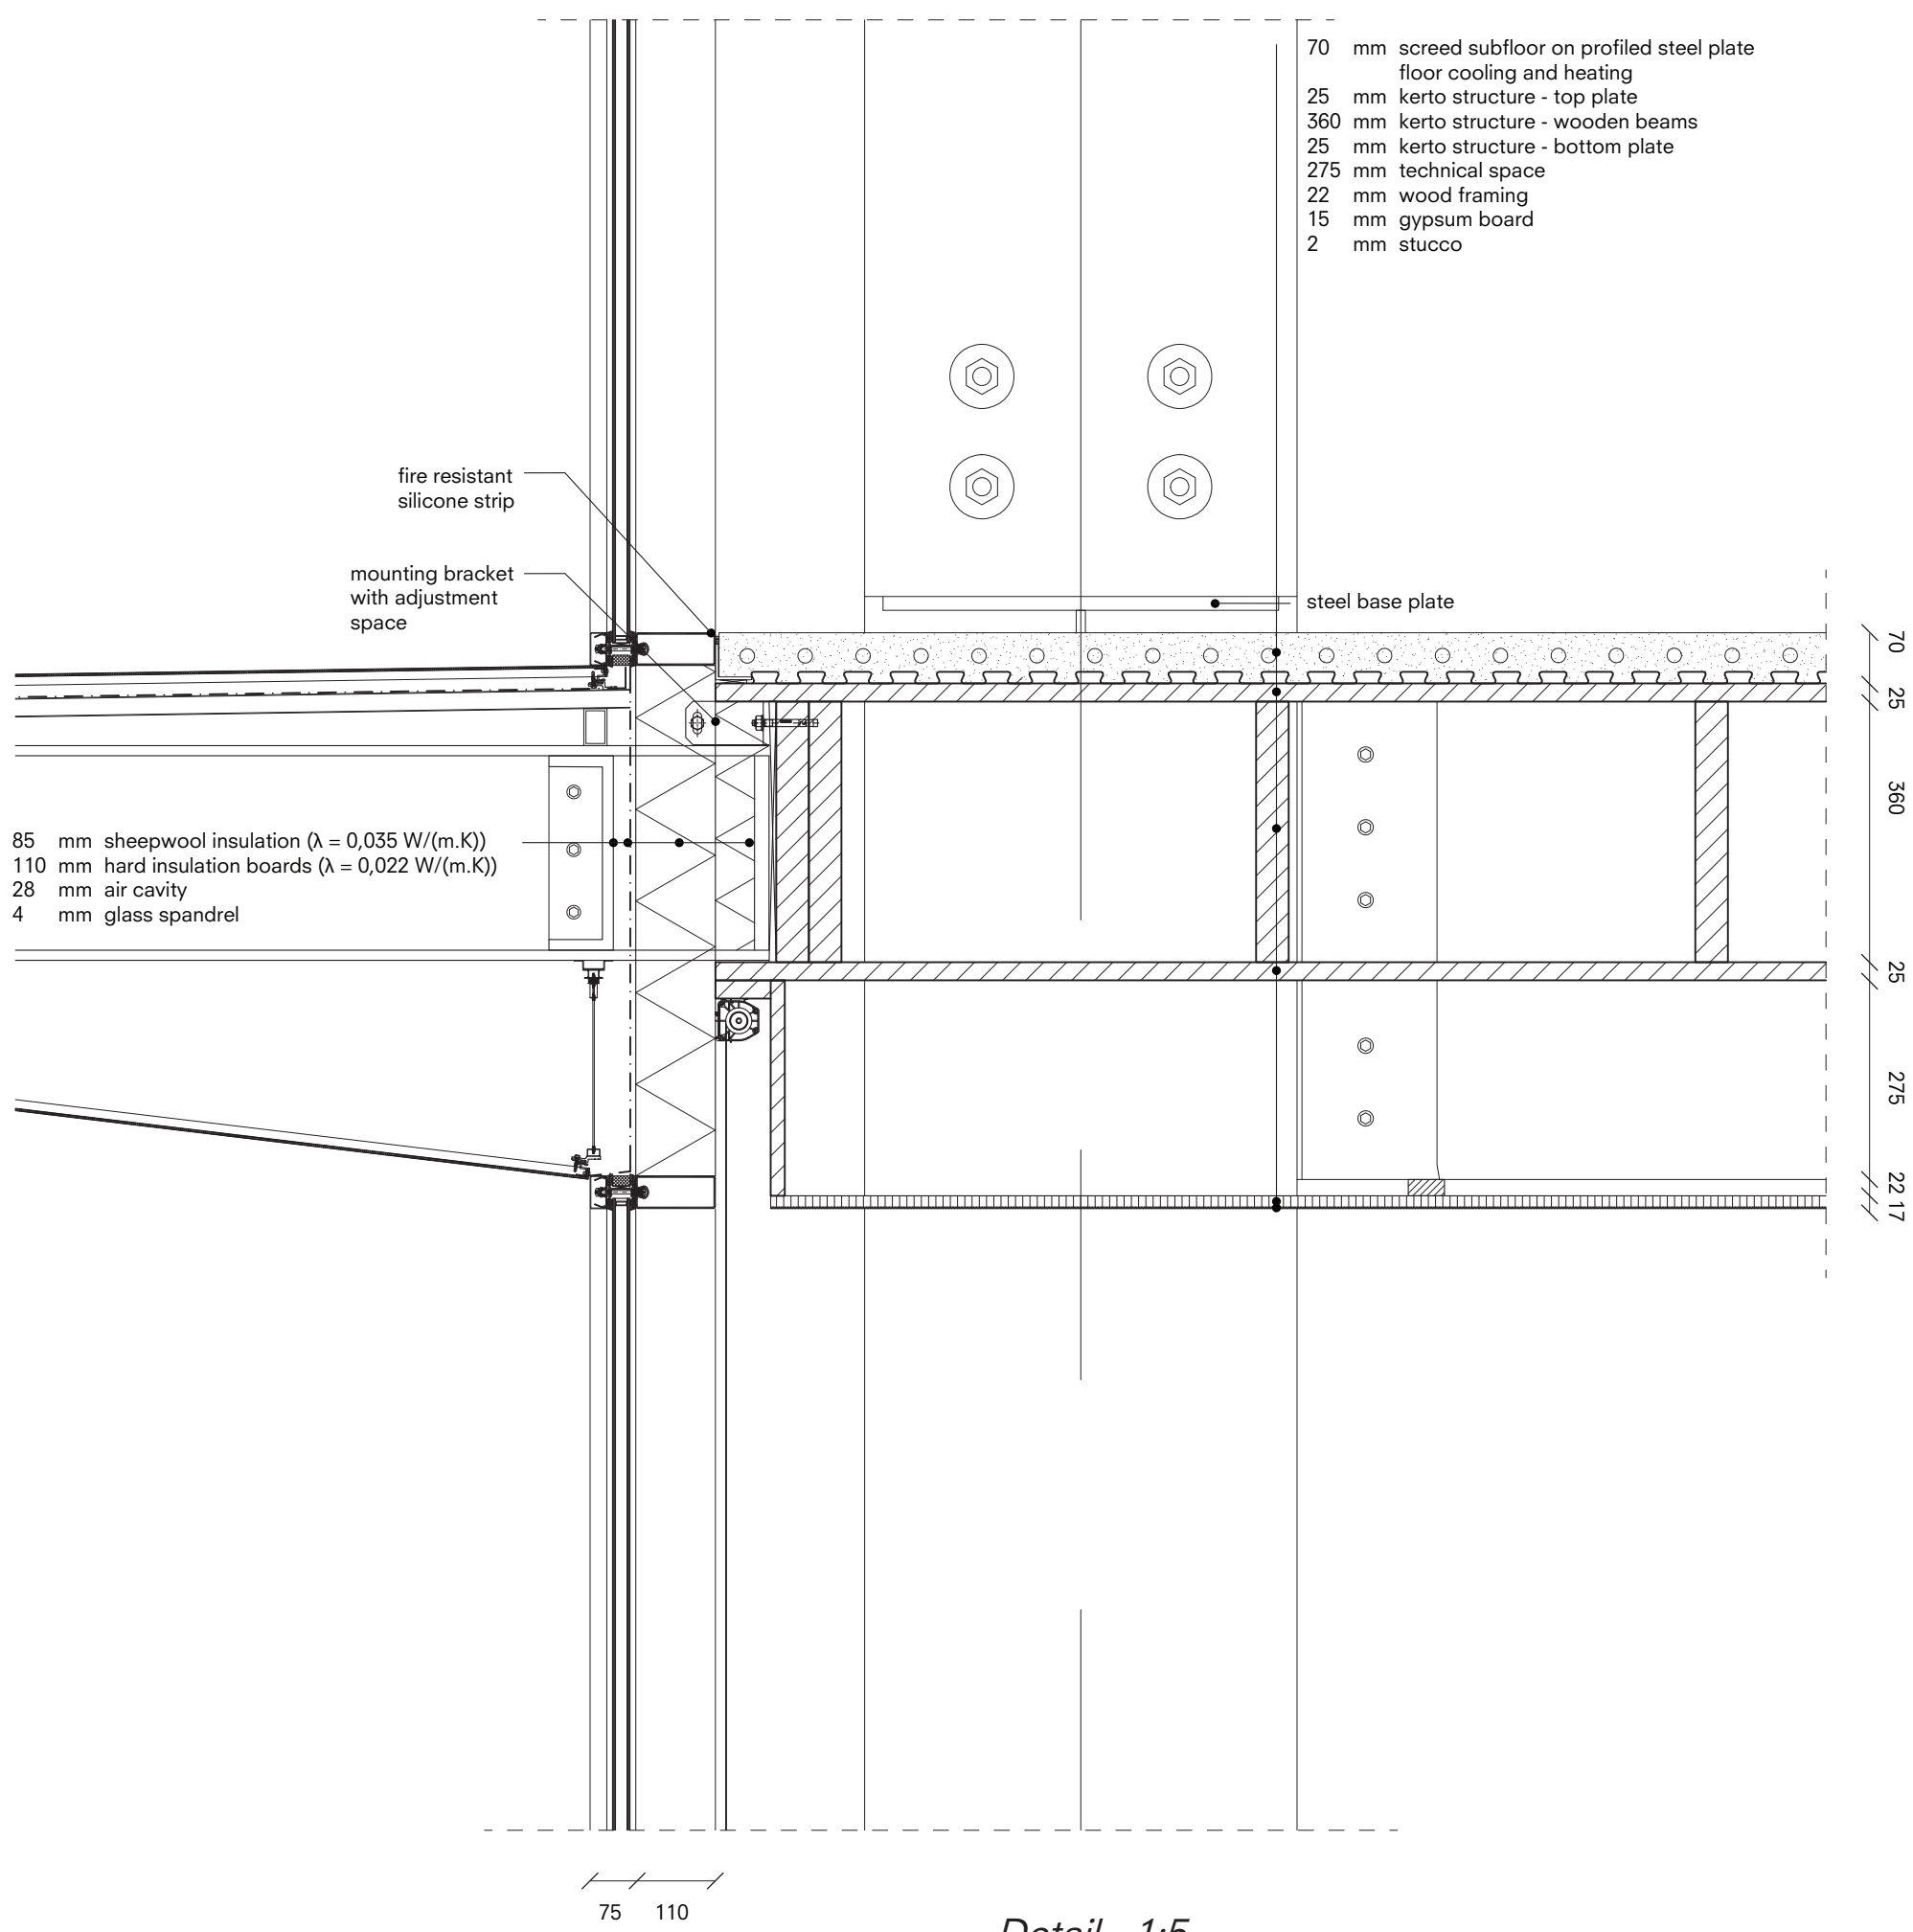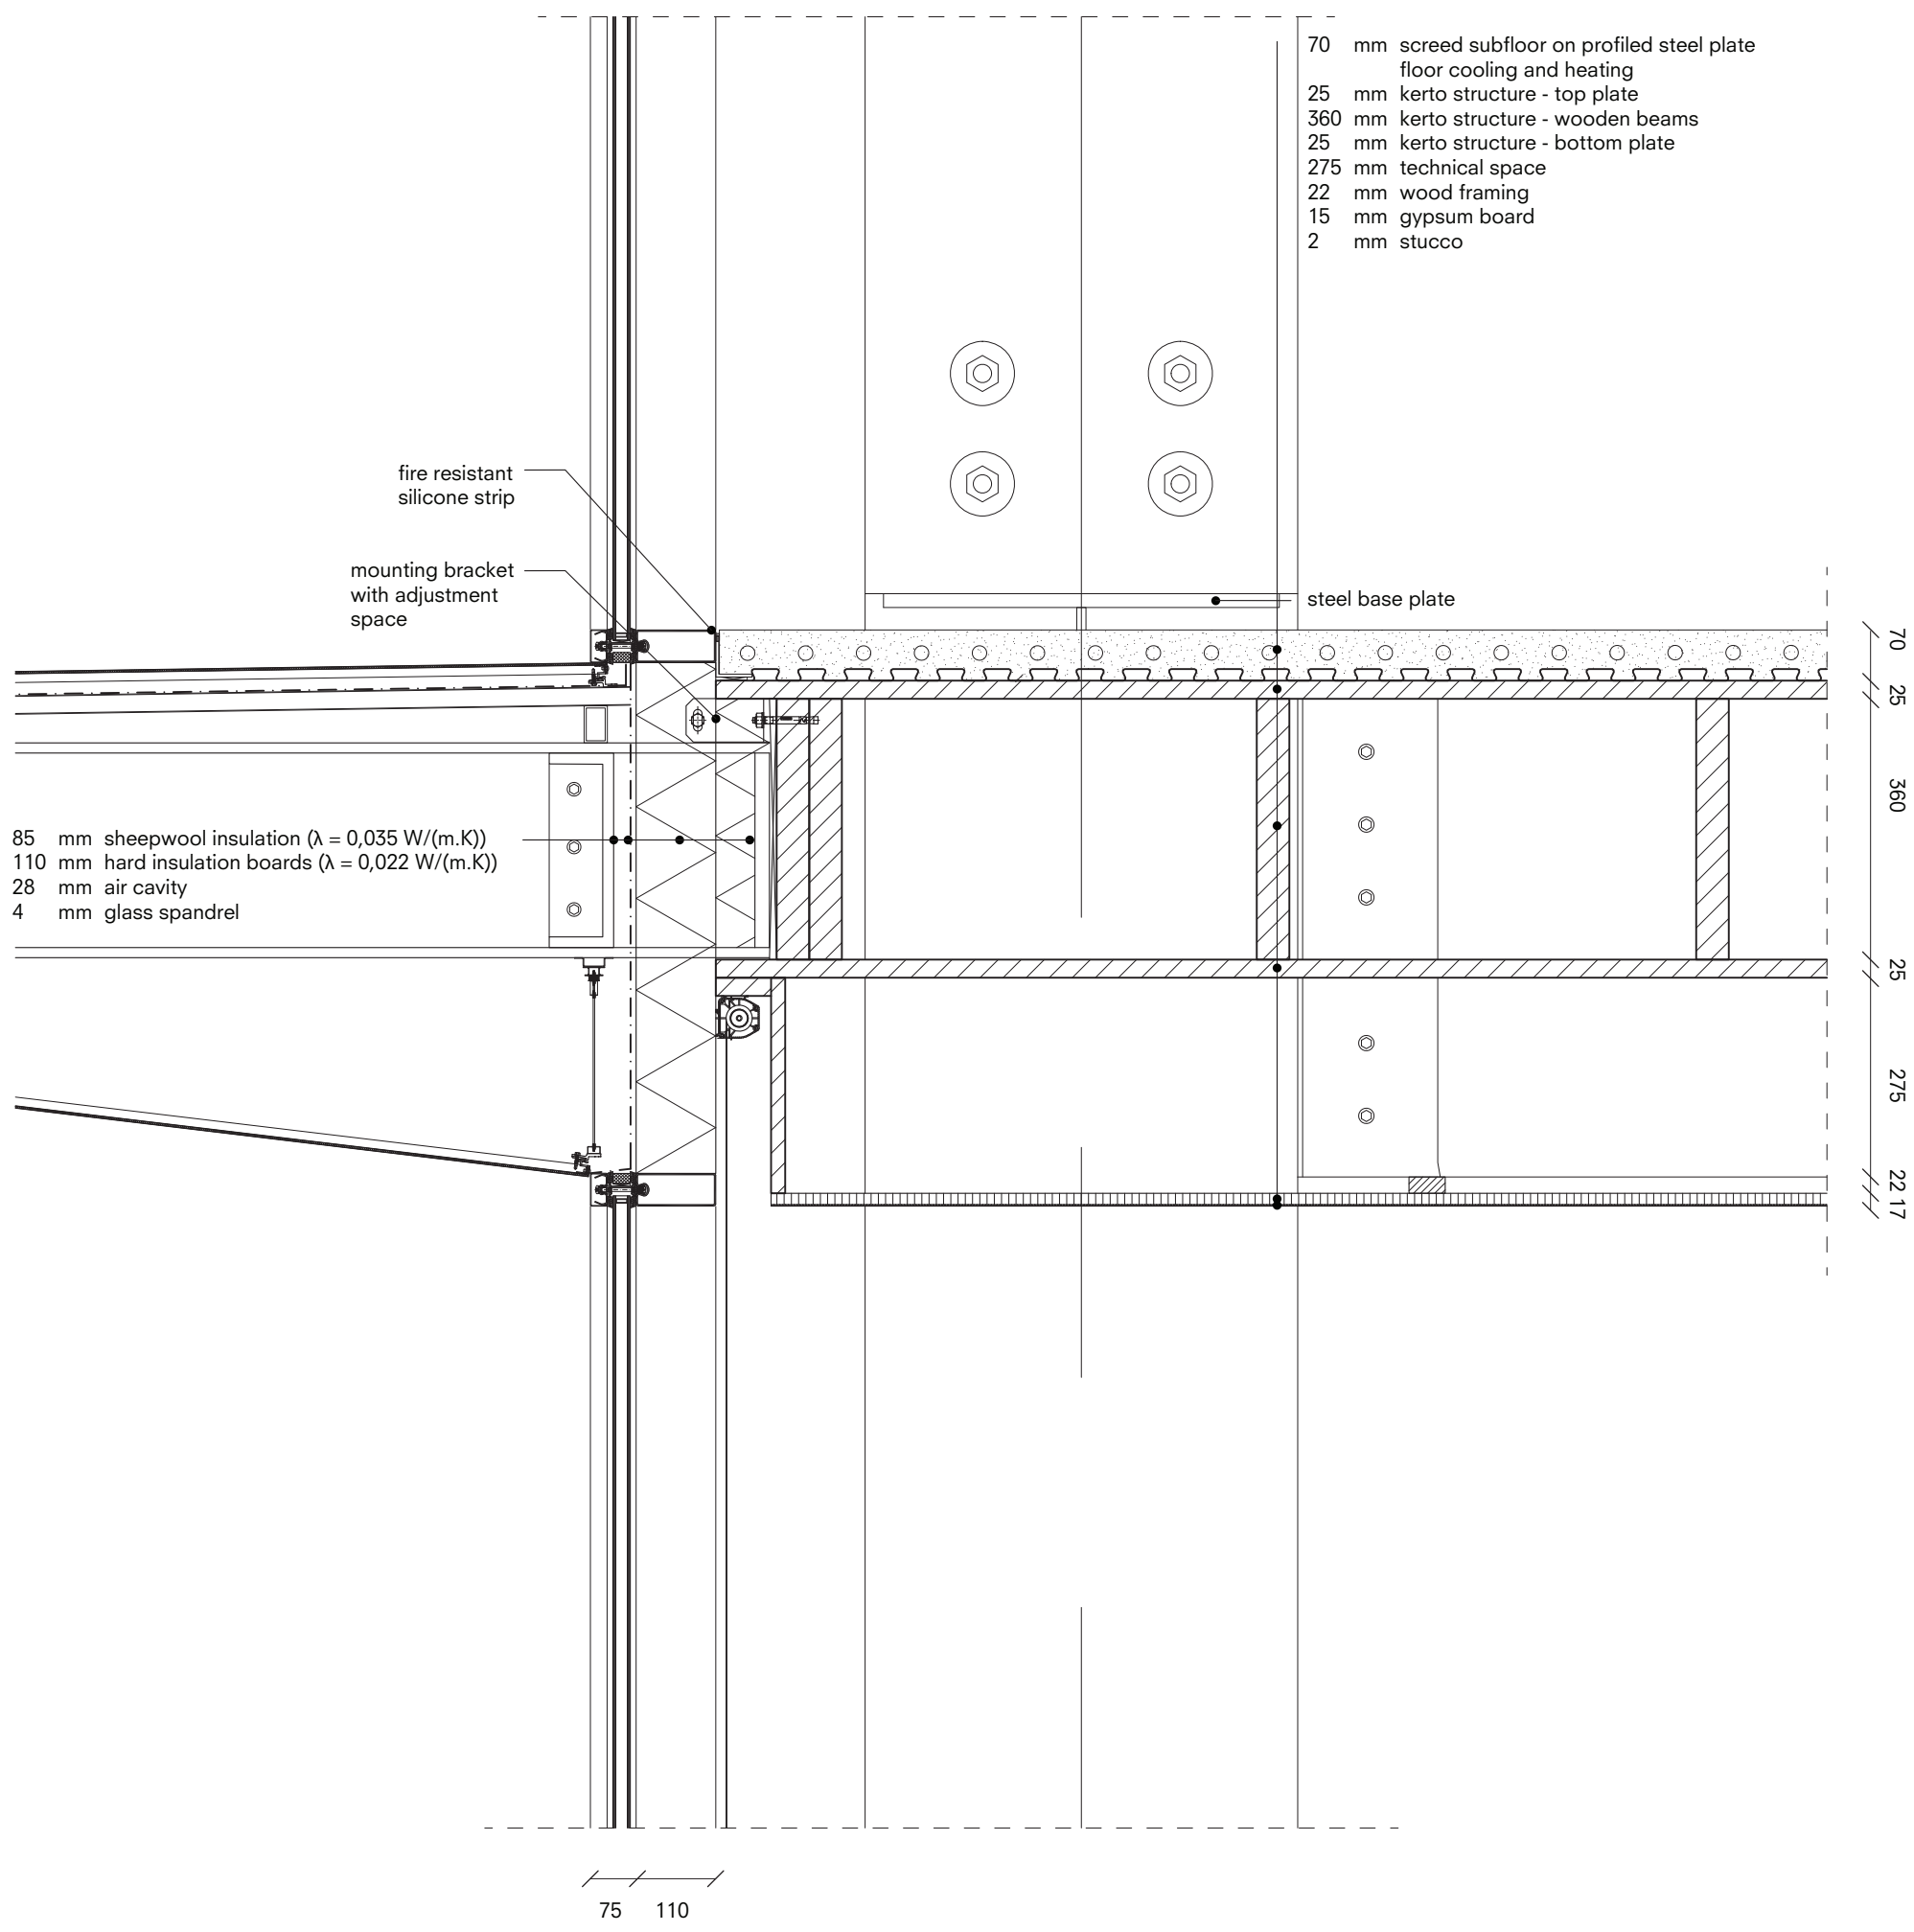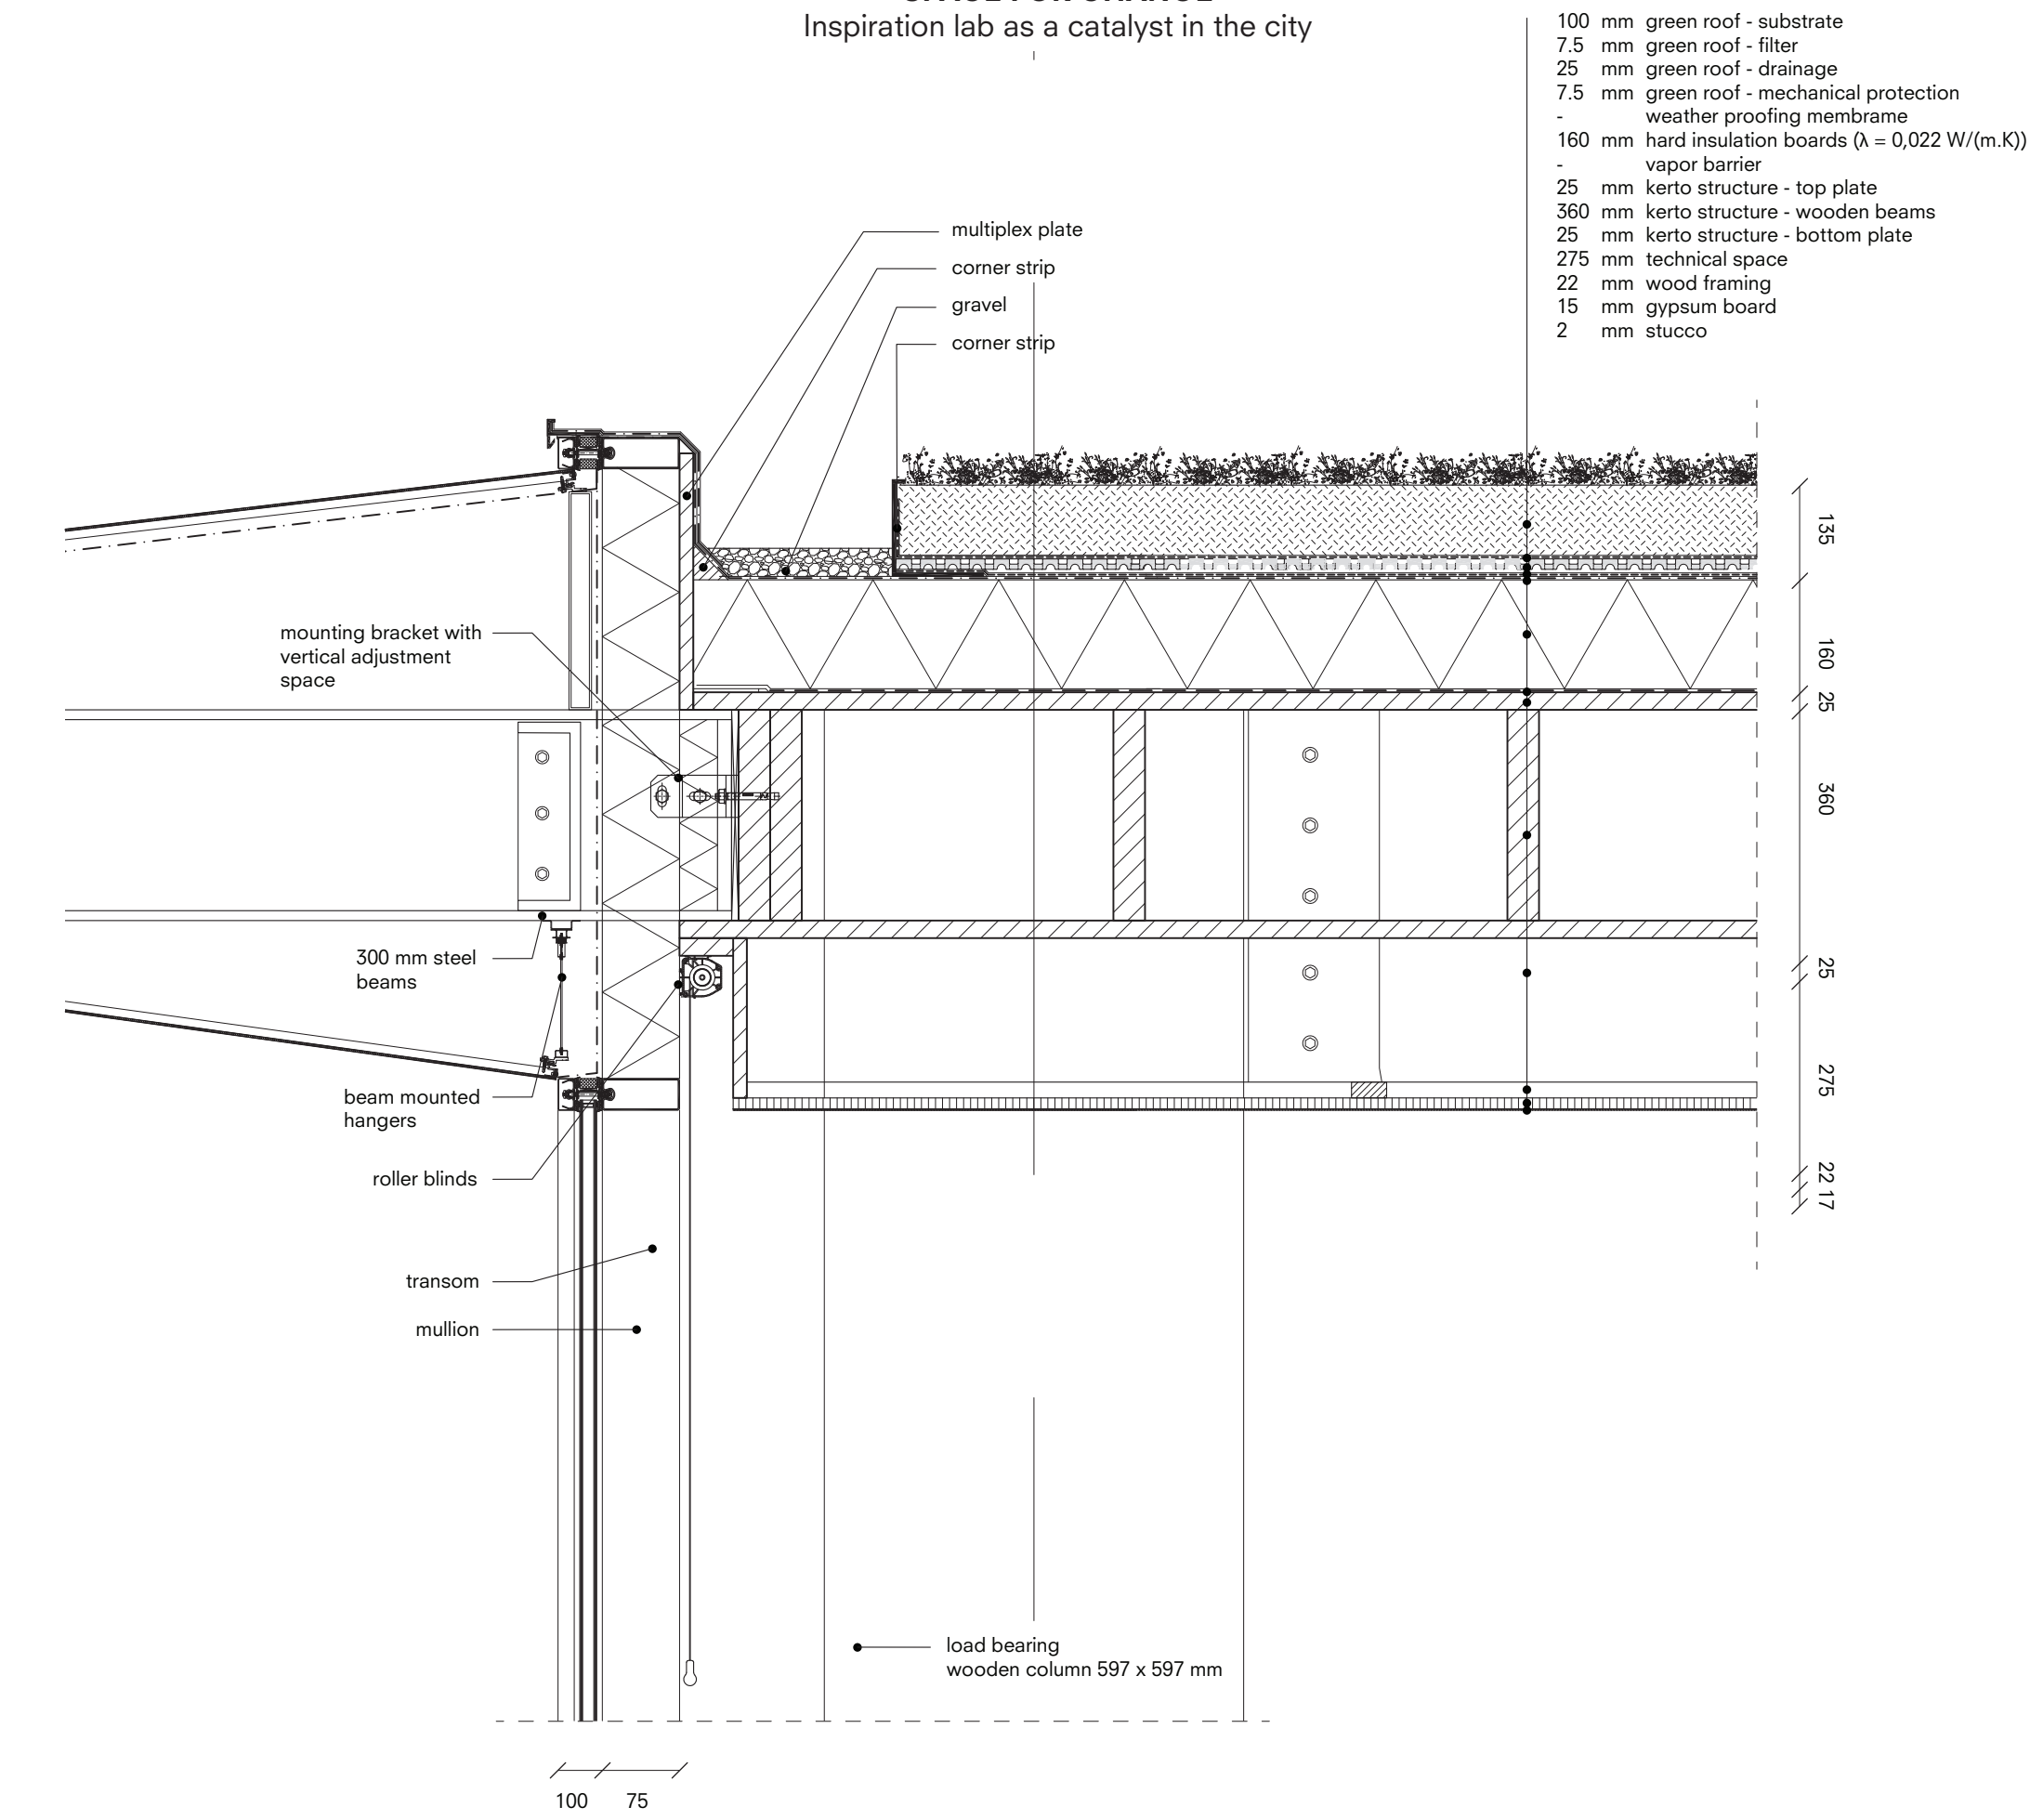



Detail - 1:5



**SPACE FOR CHANGE**  
Inspiration lab as a catalyst in the city

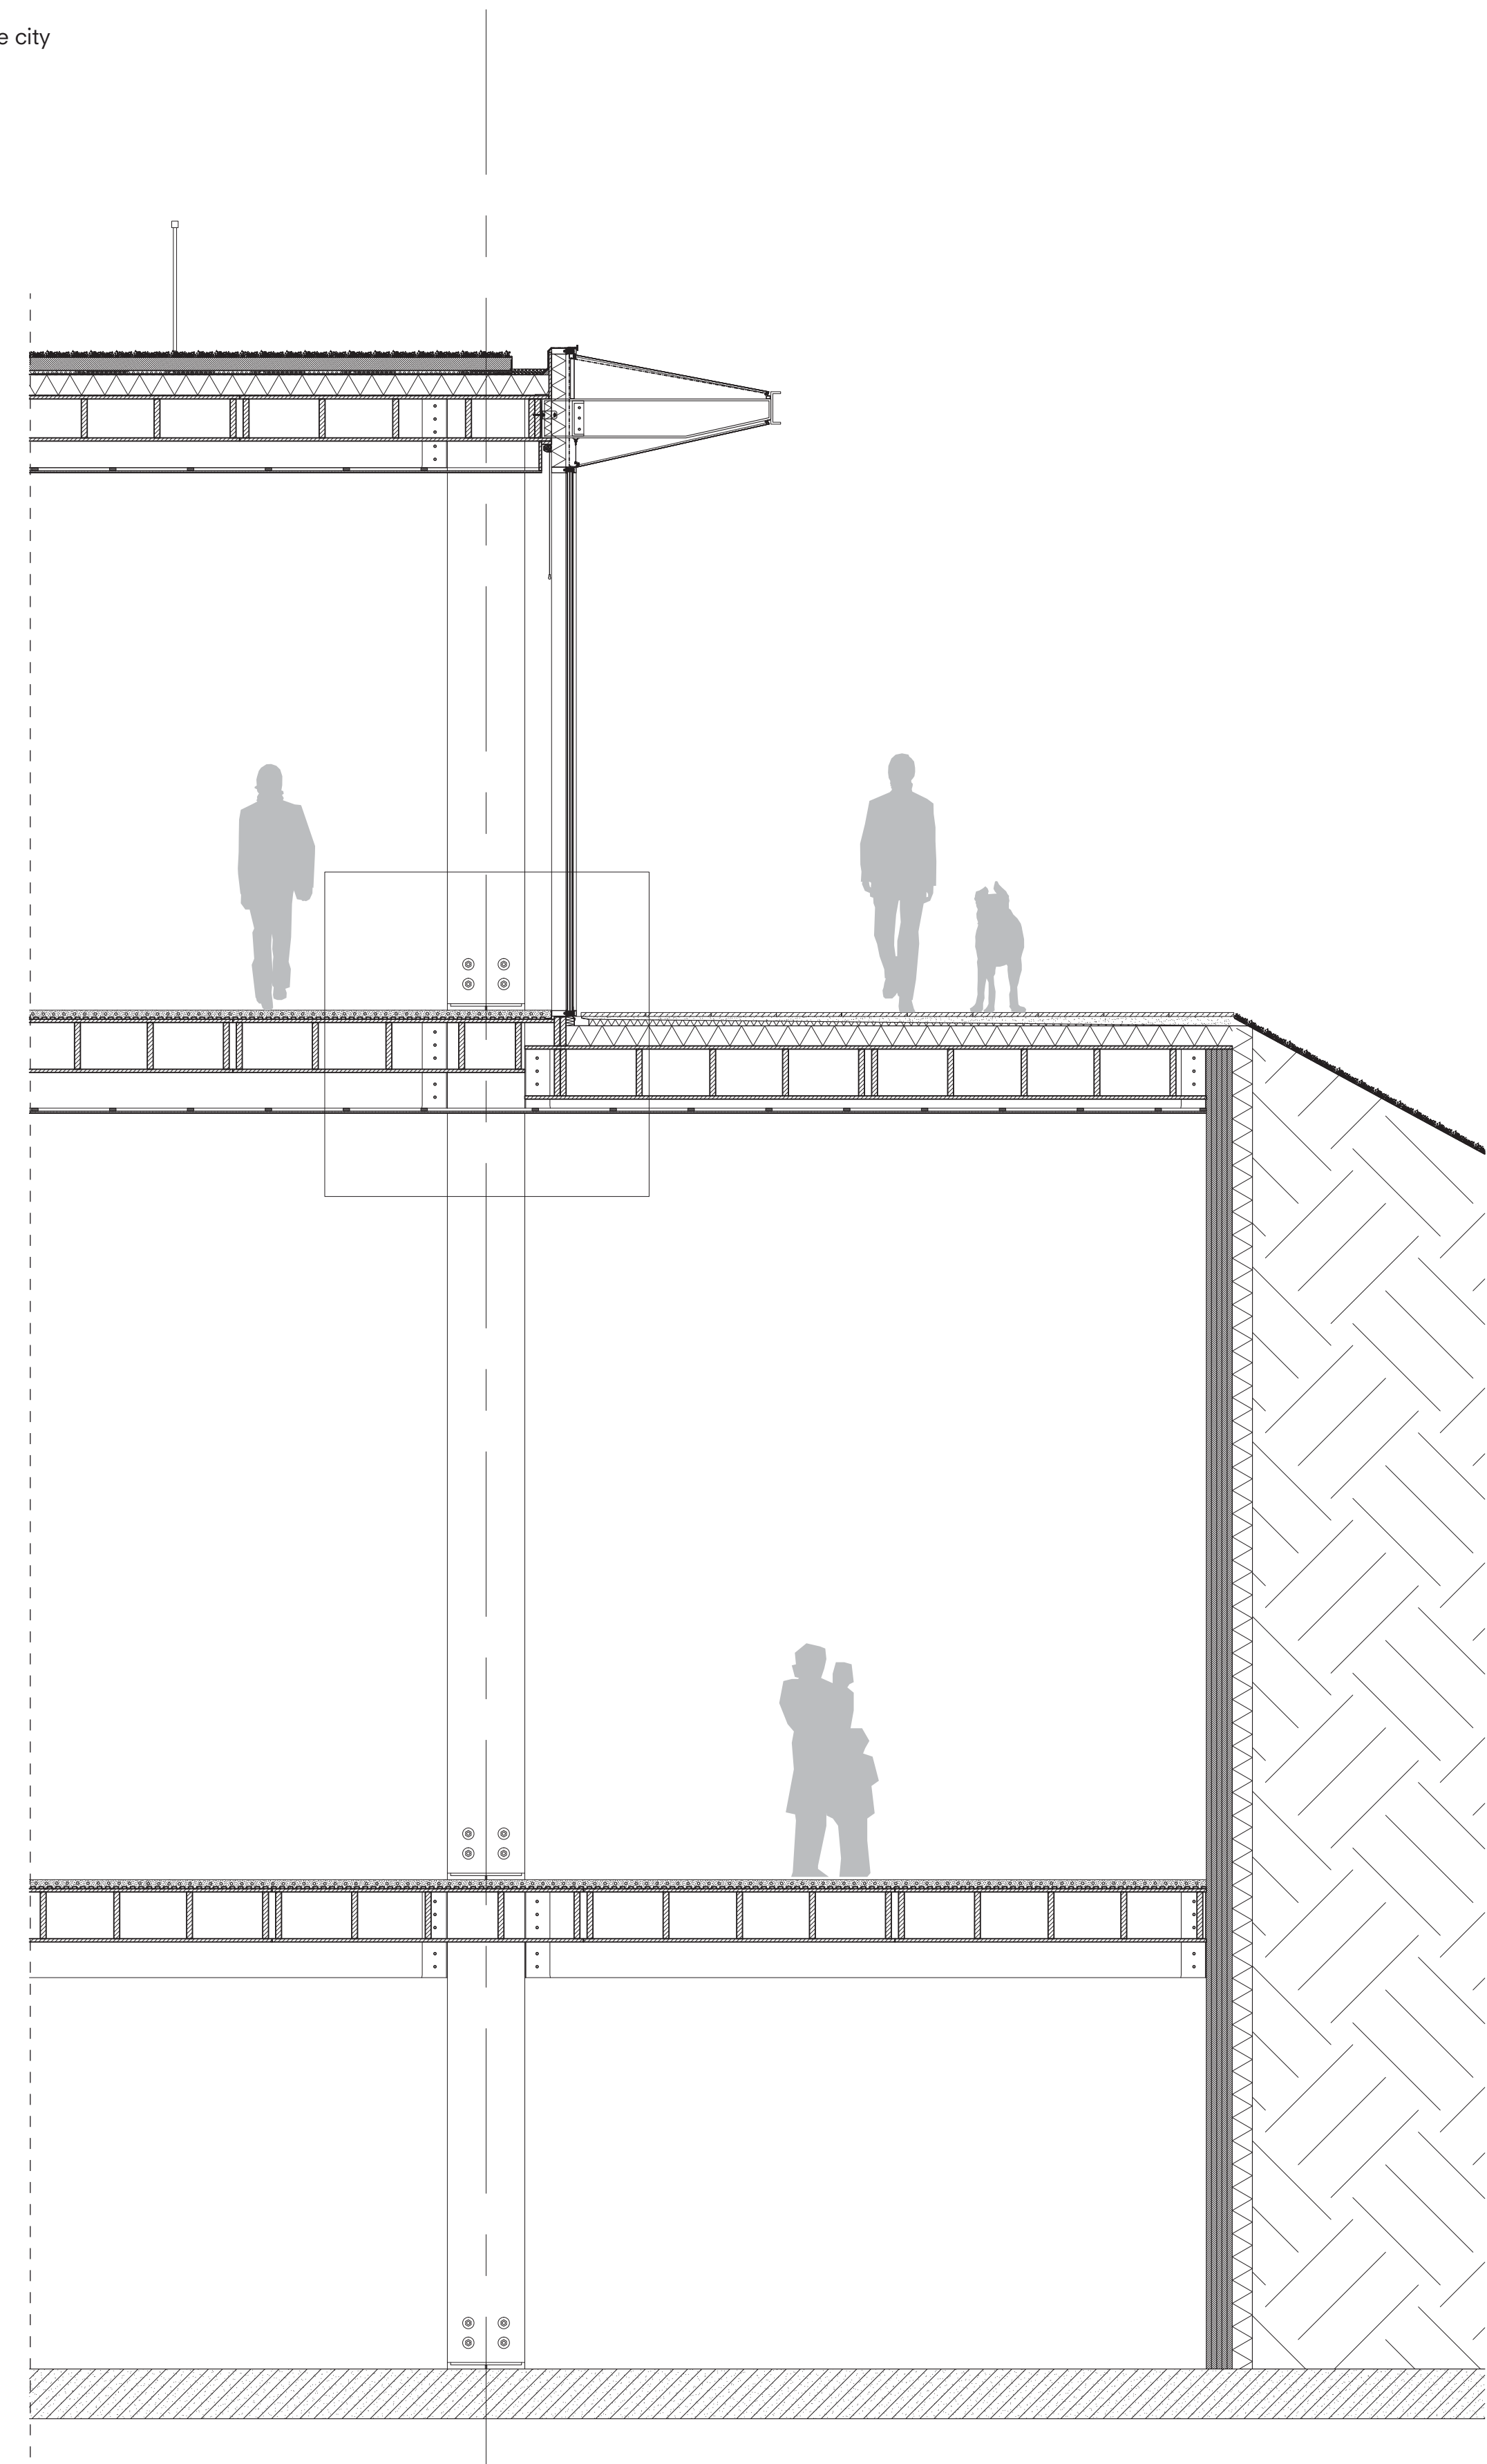
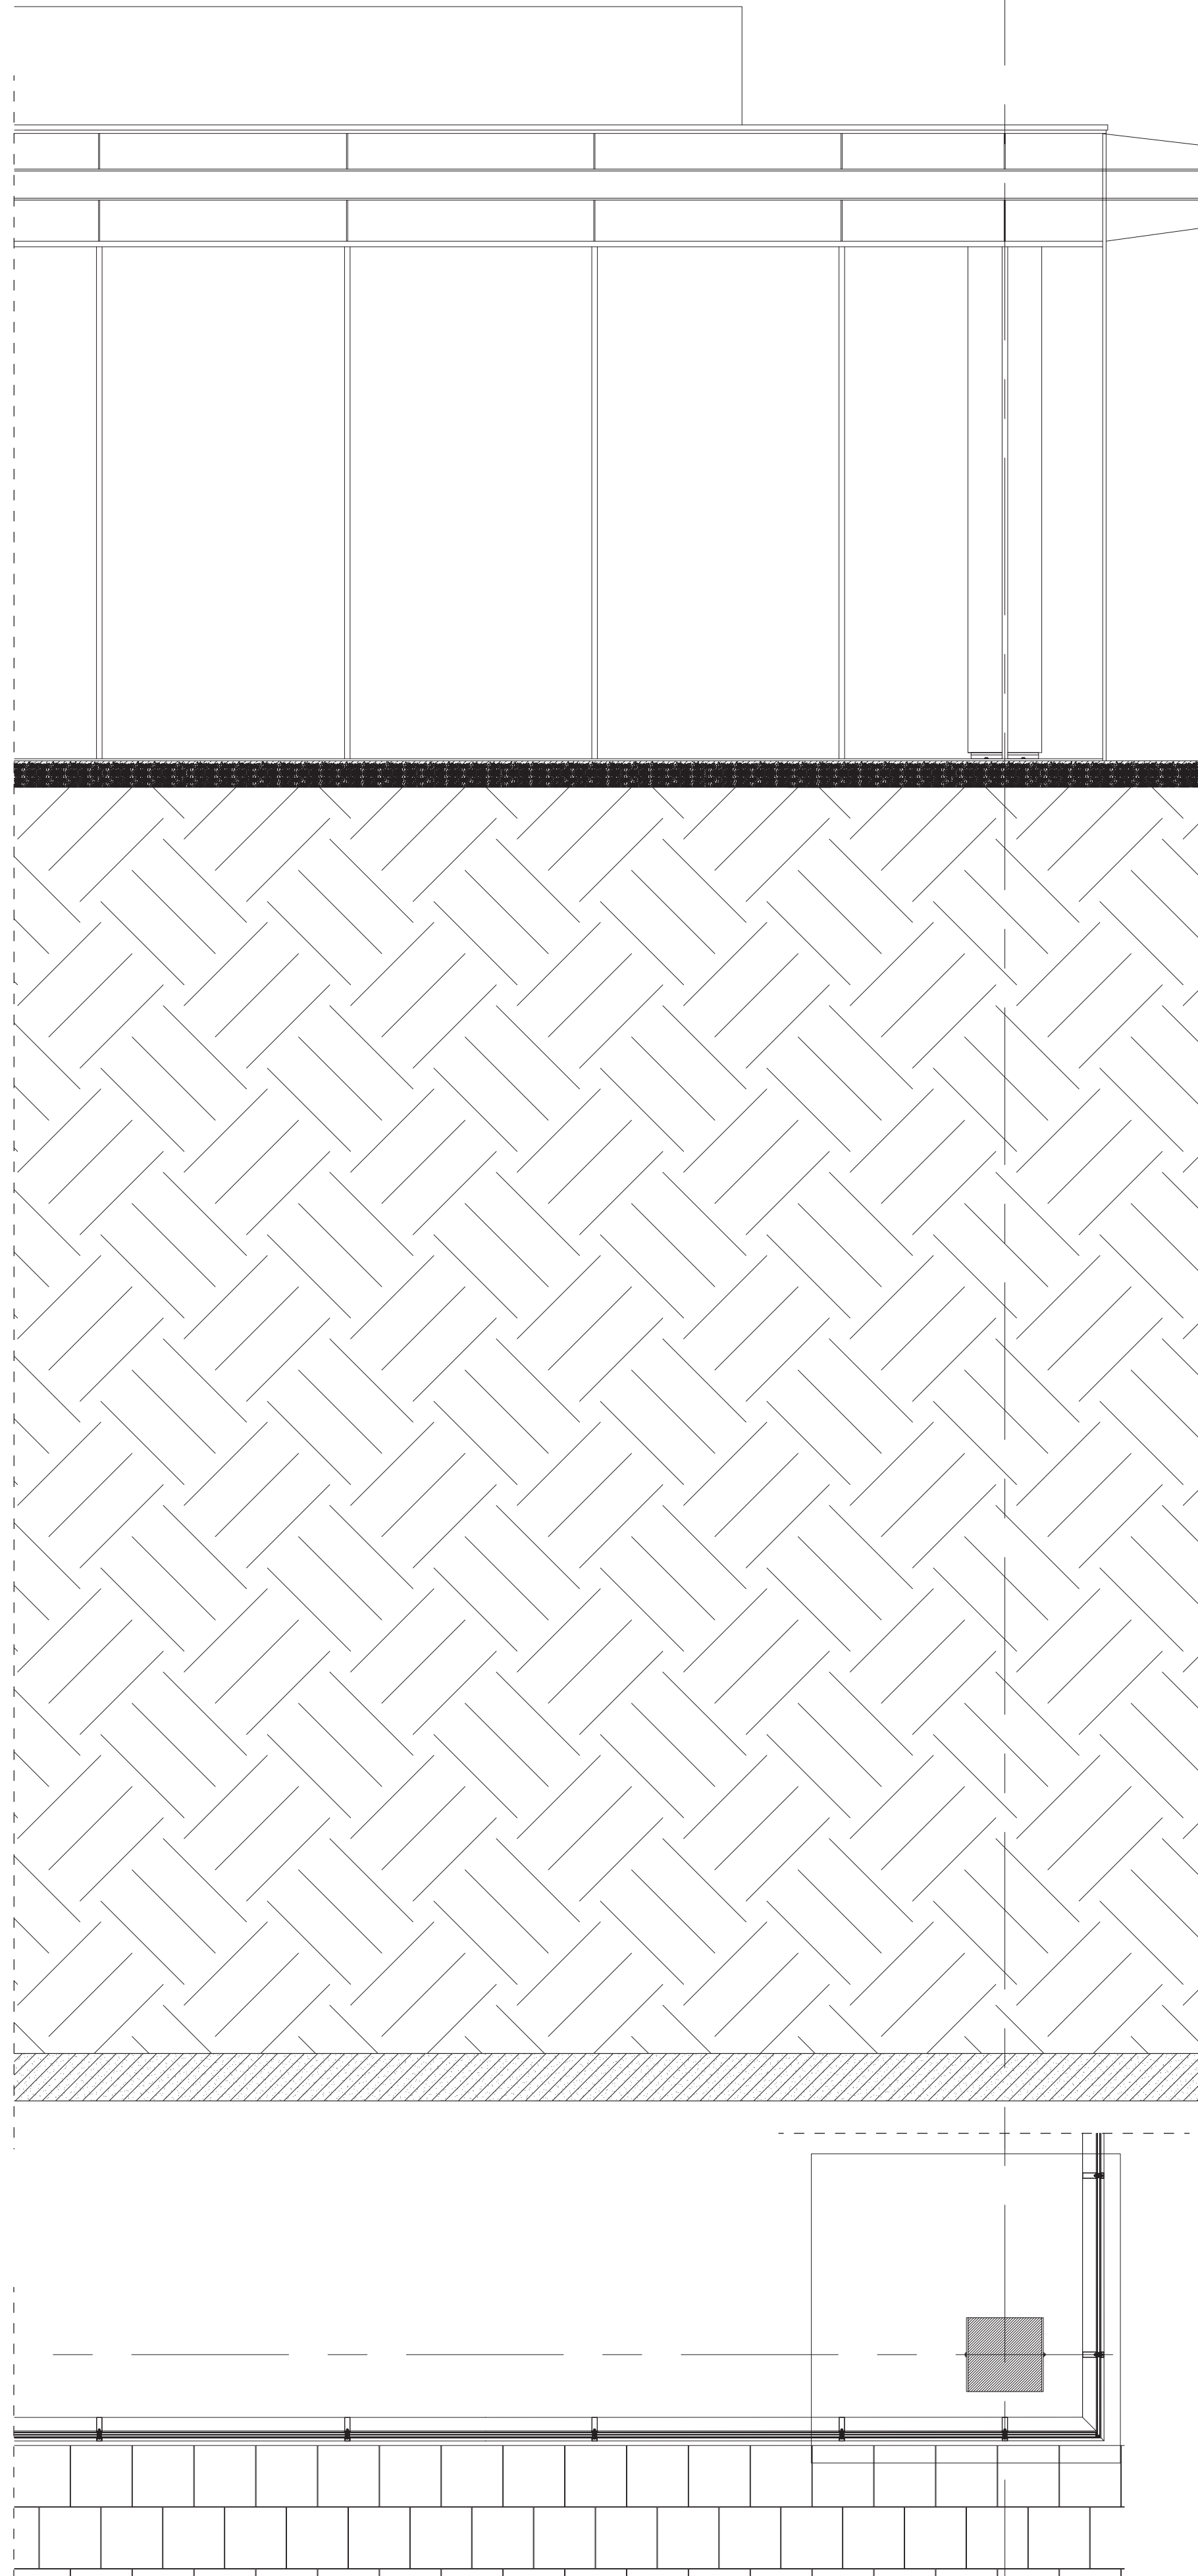




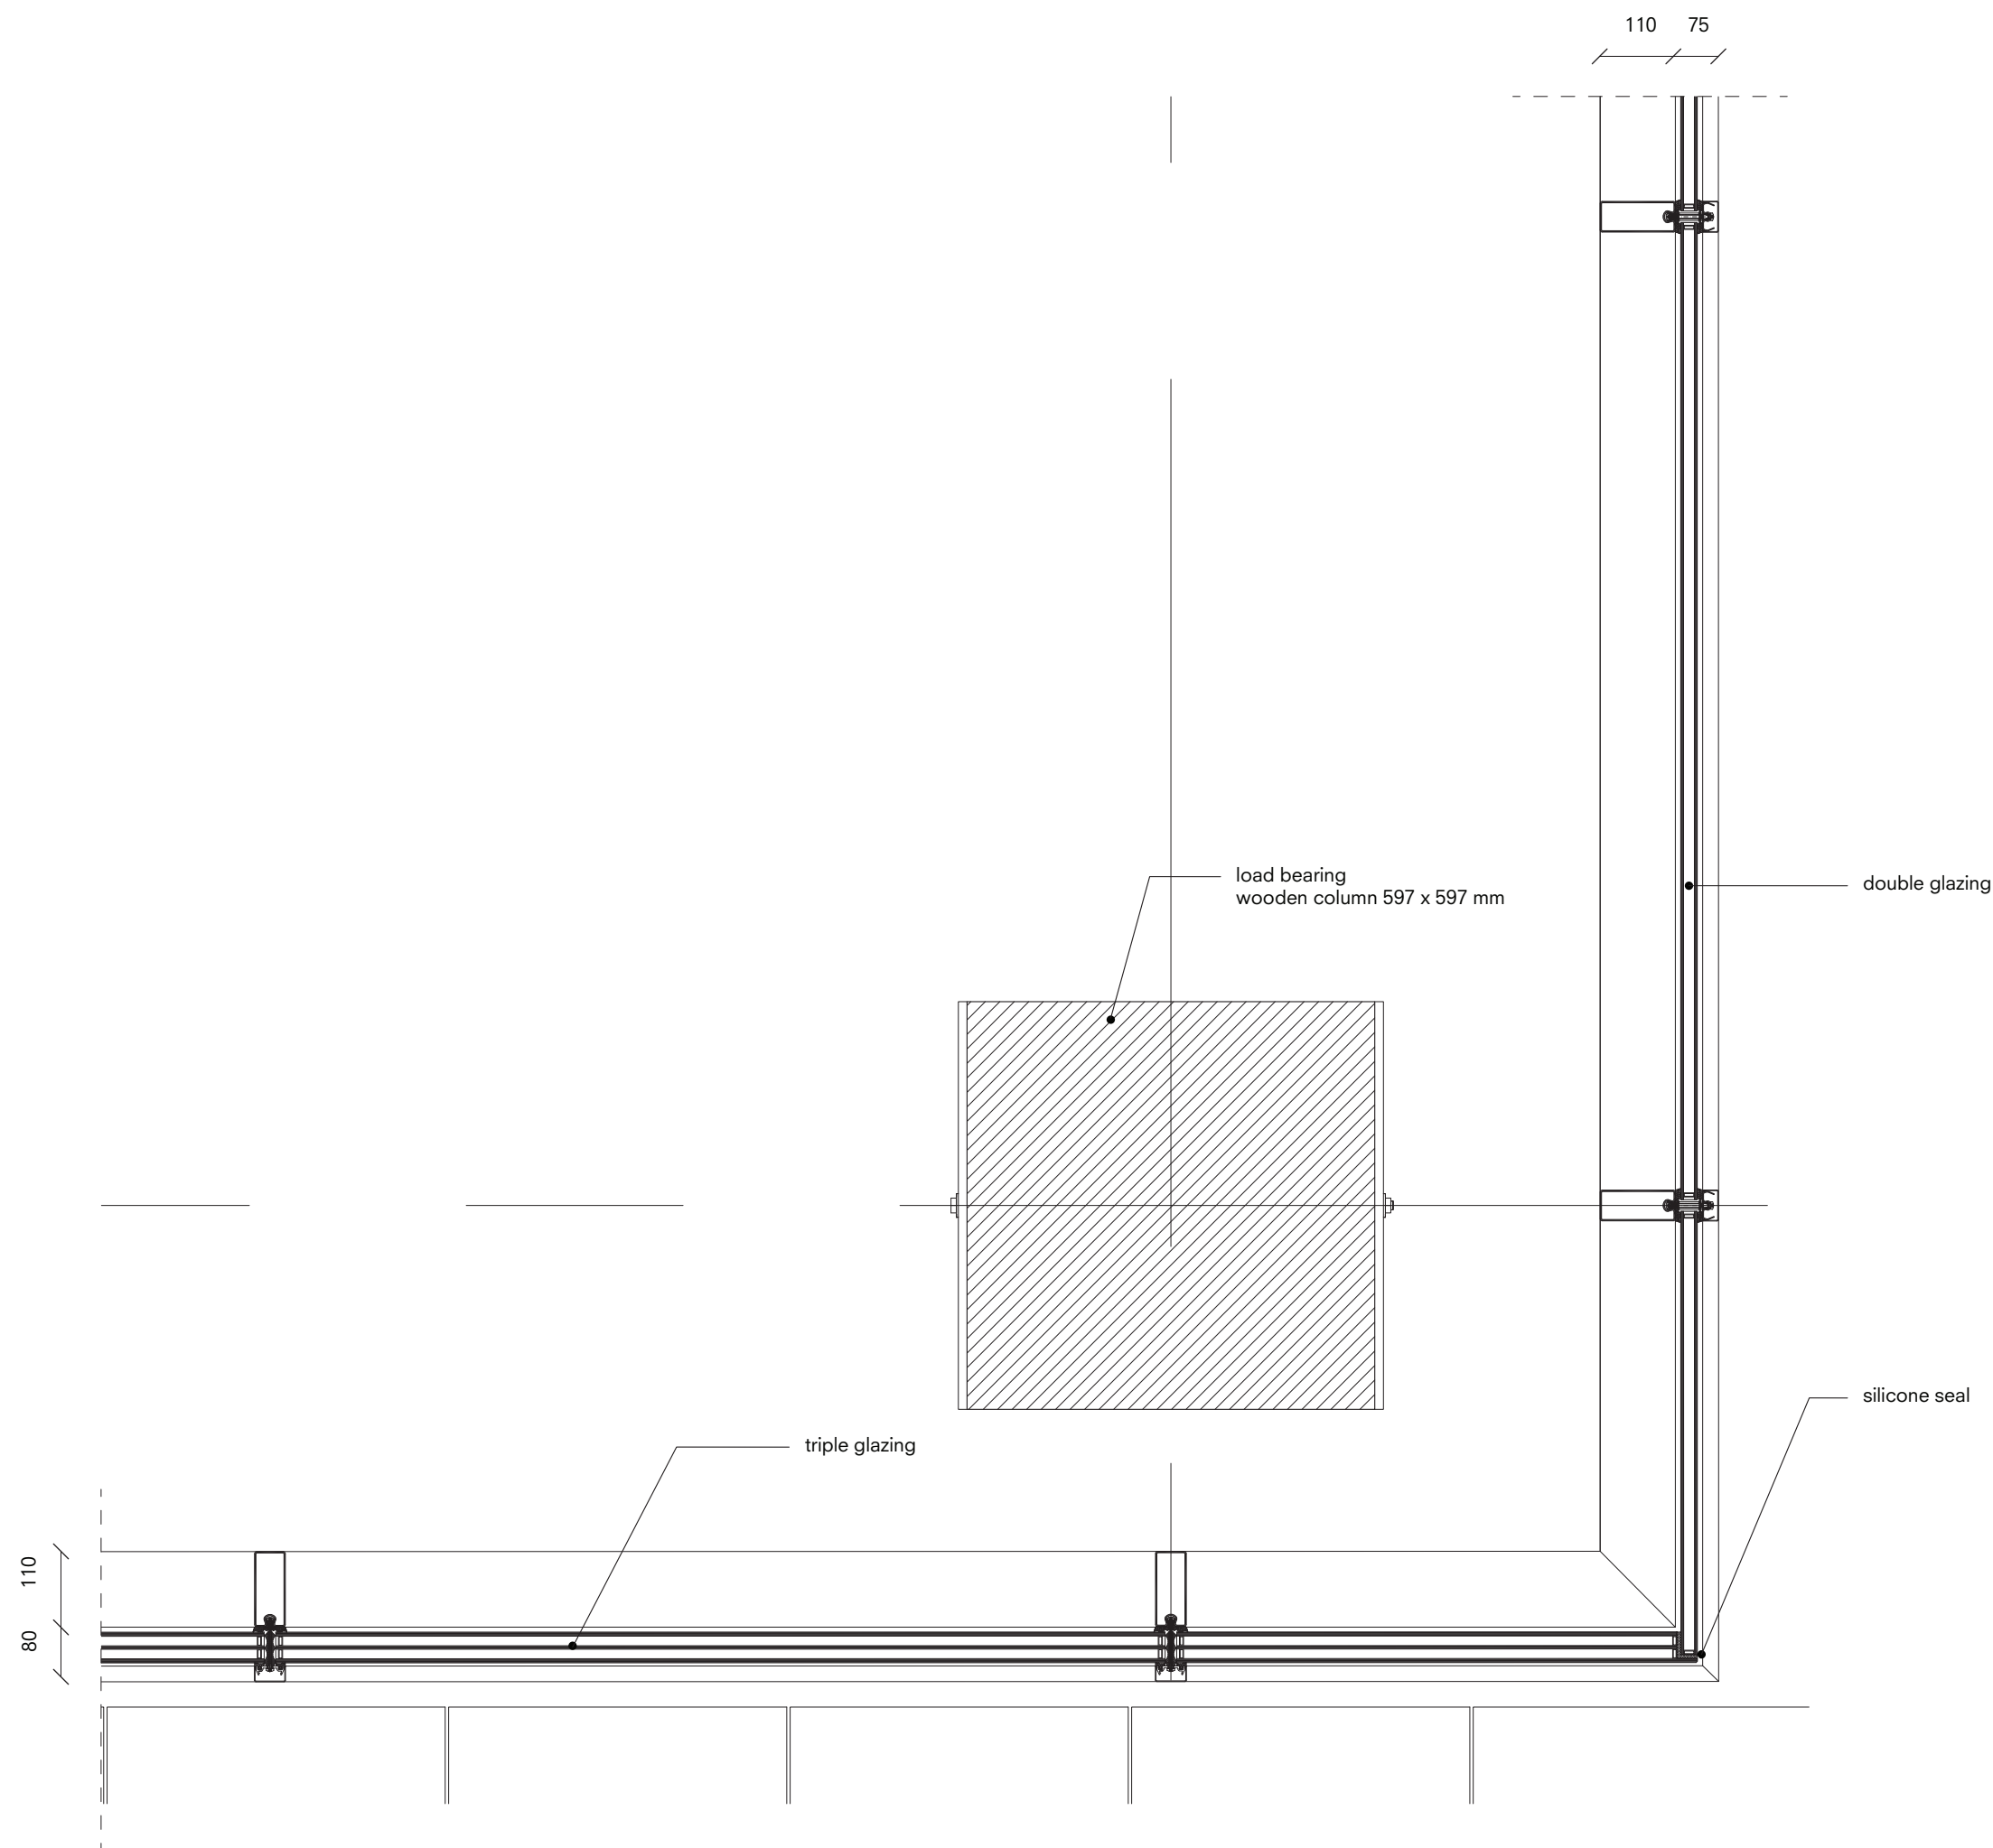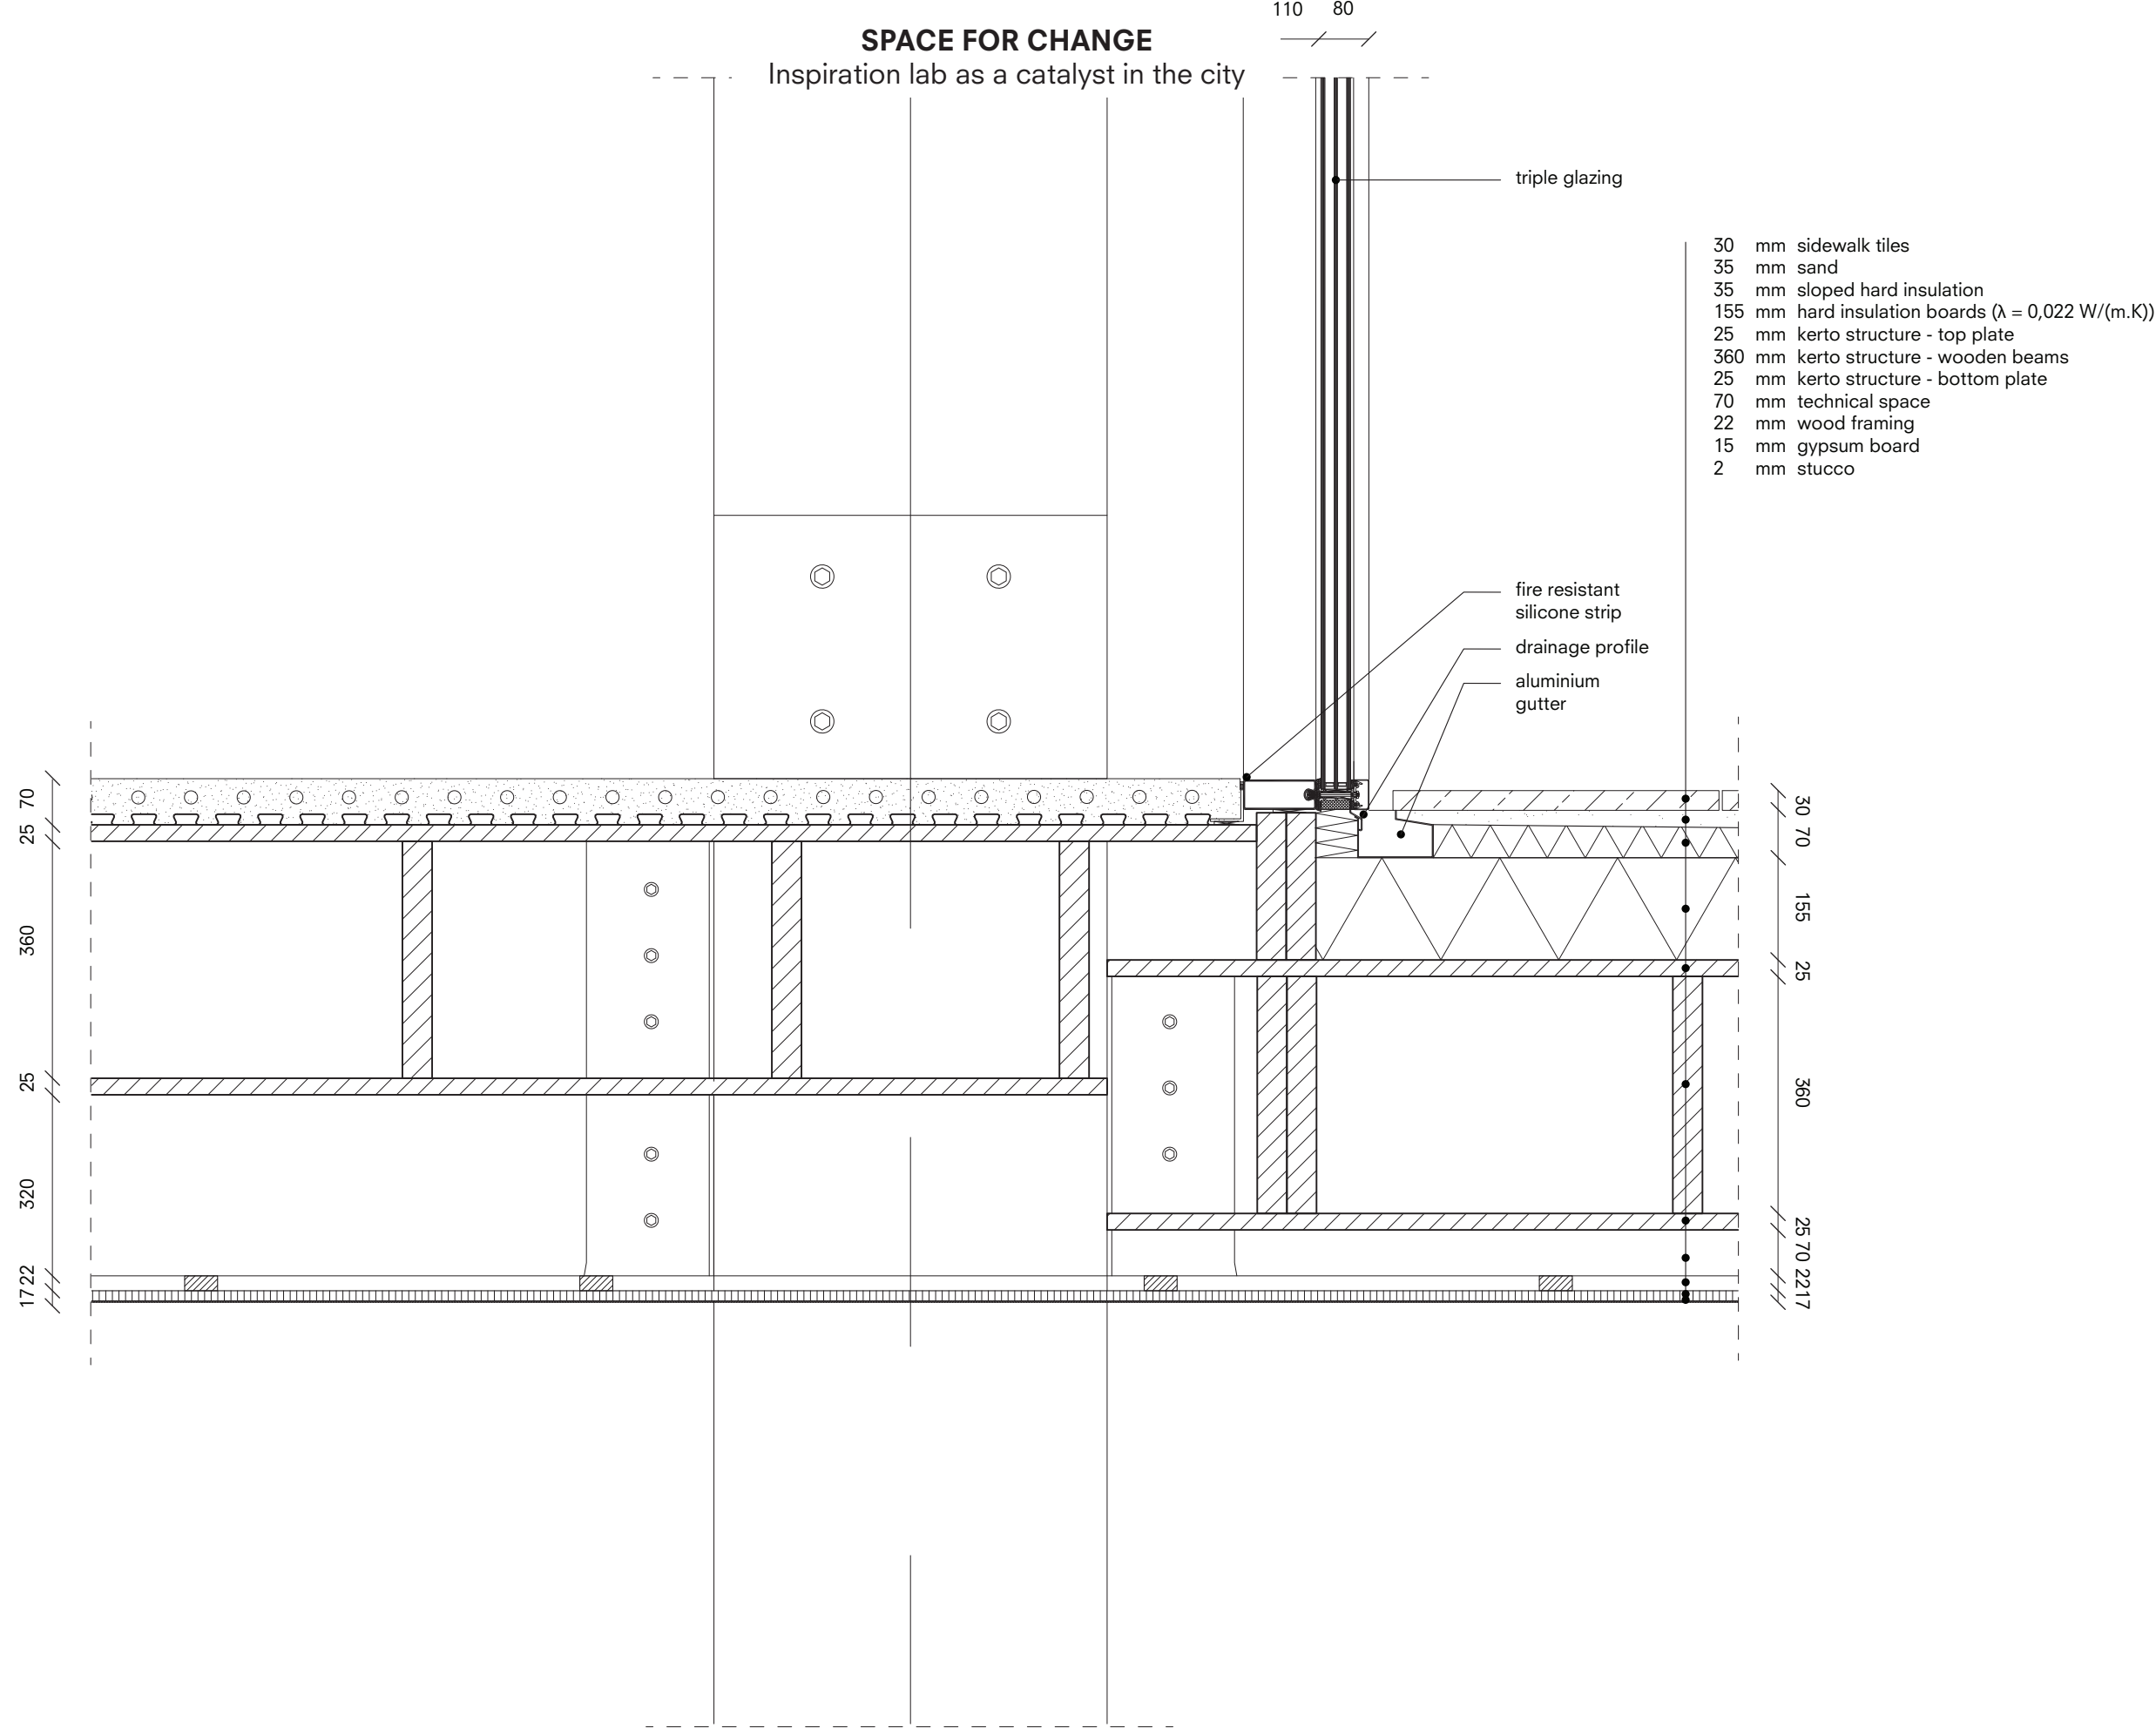



**SPACE FOR CHANGE**  
Inspiration lab as a catalyst in the city

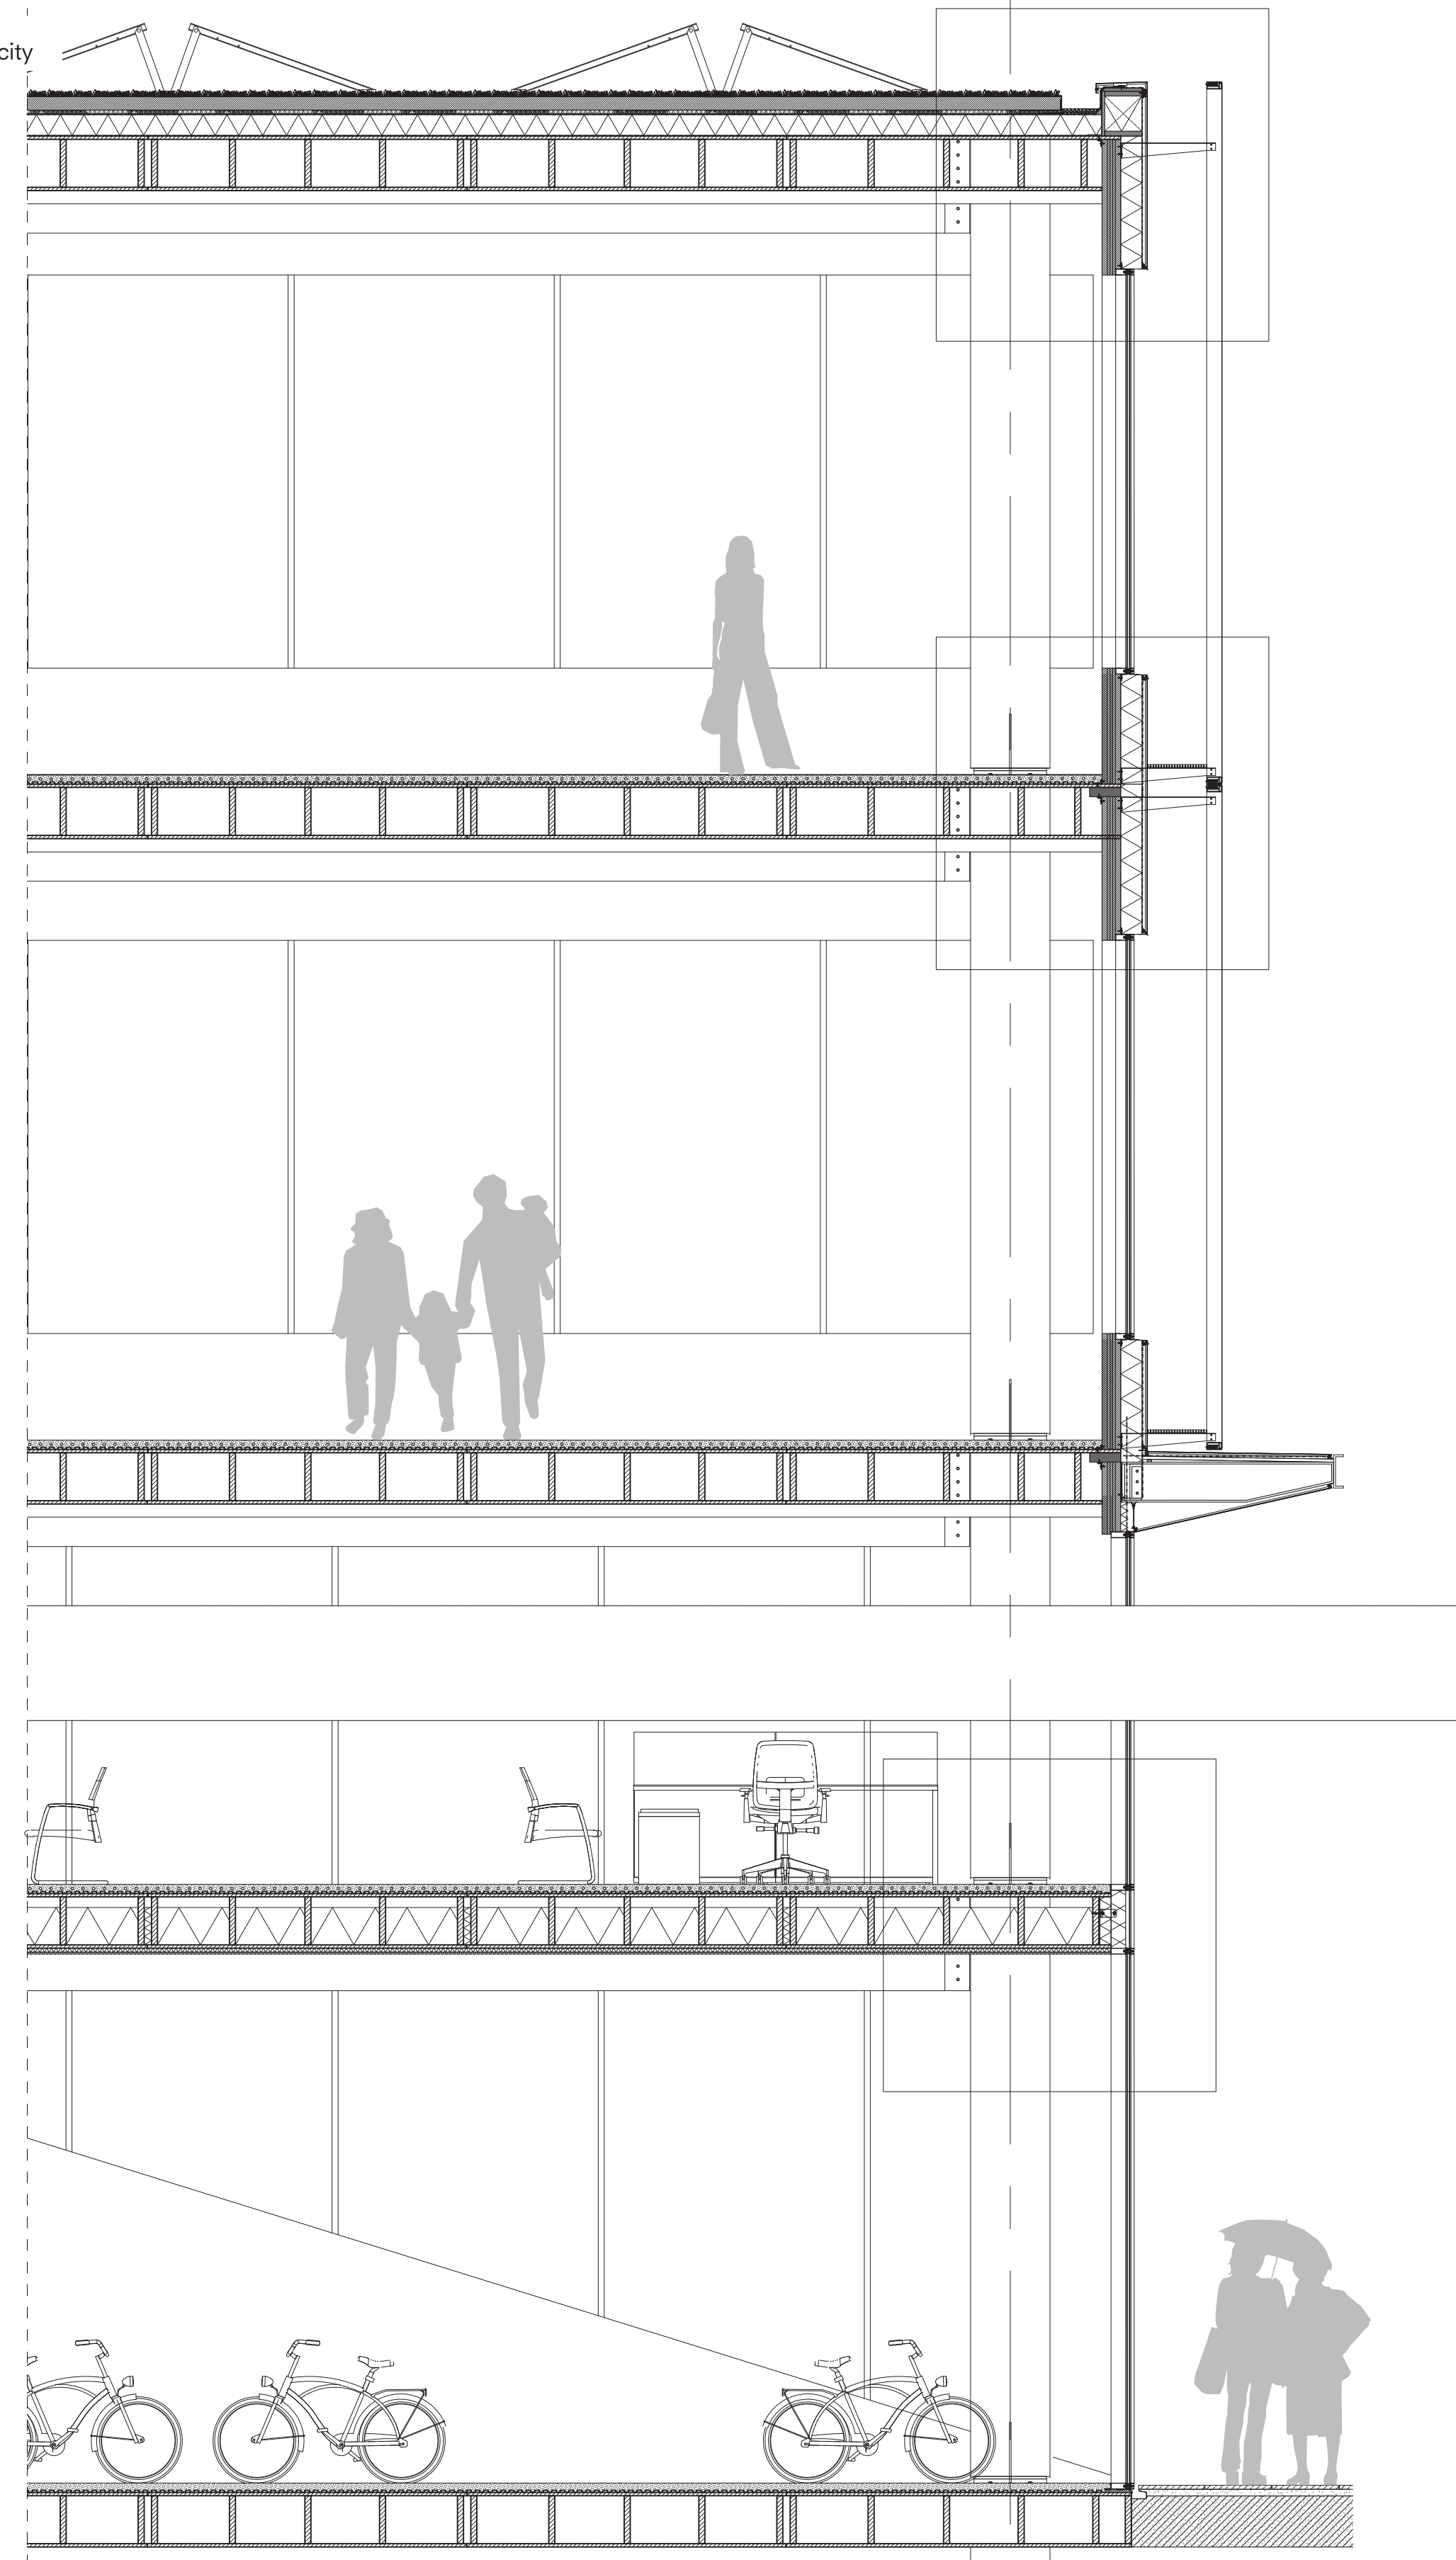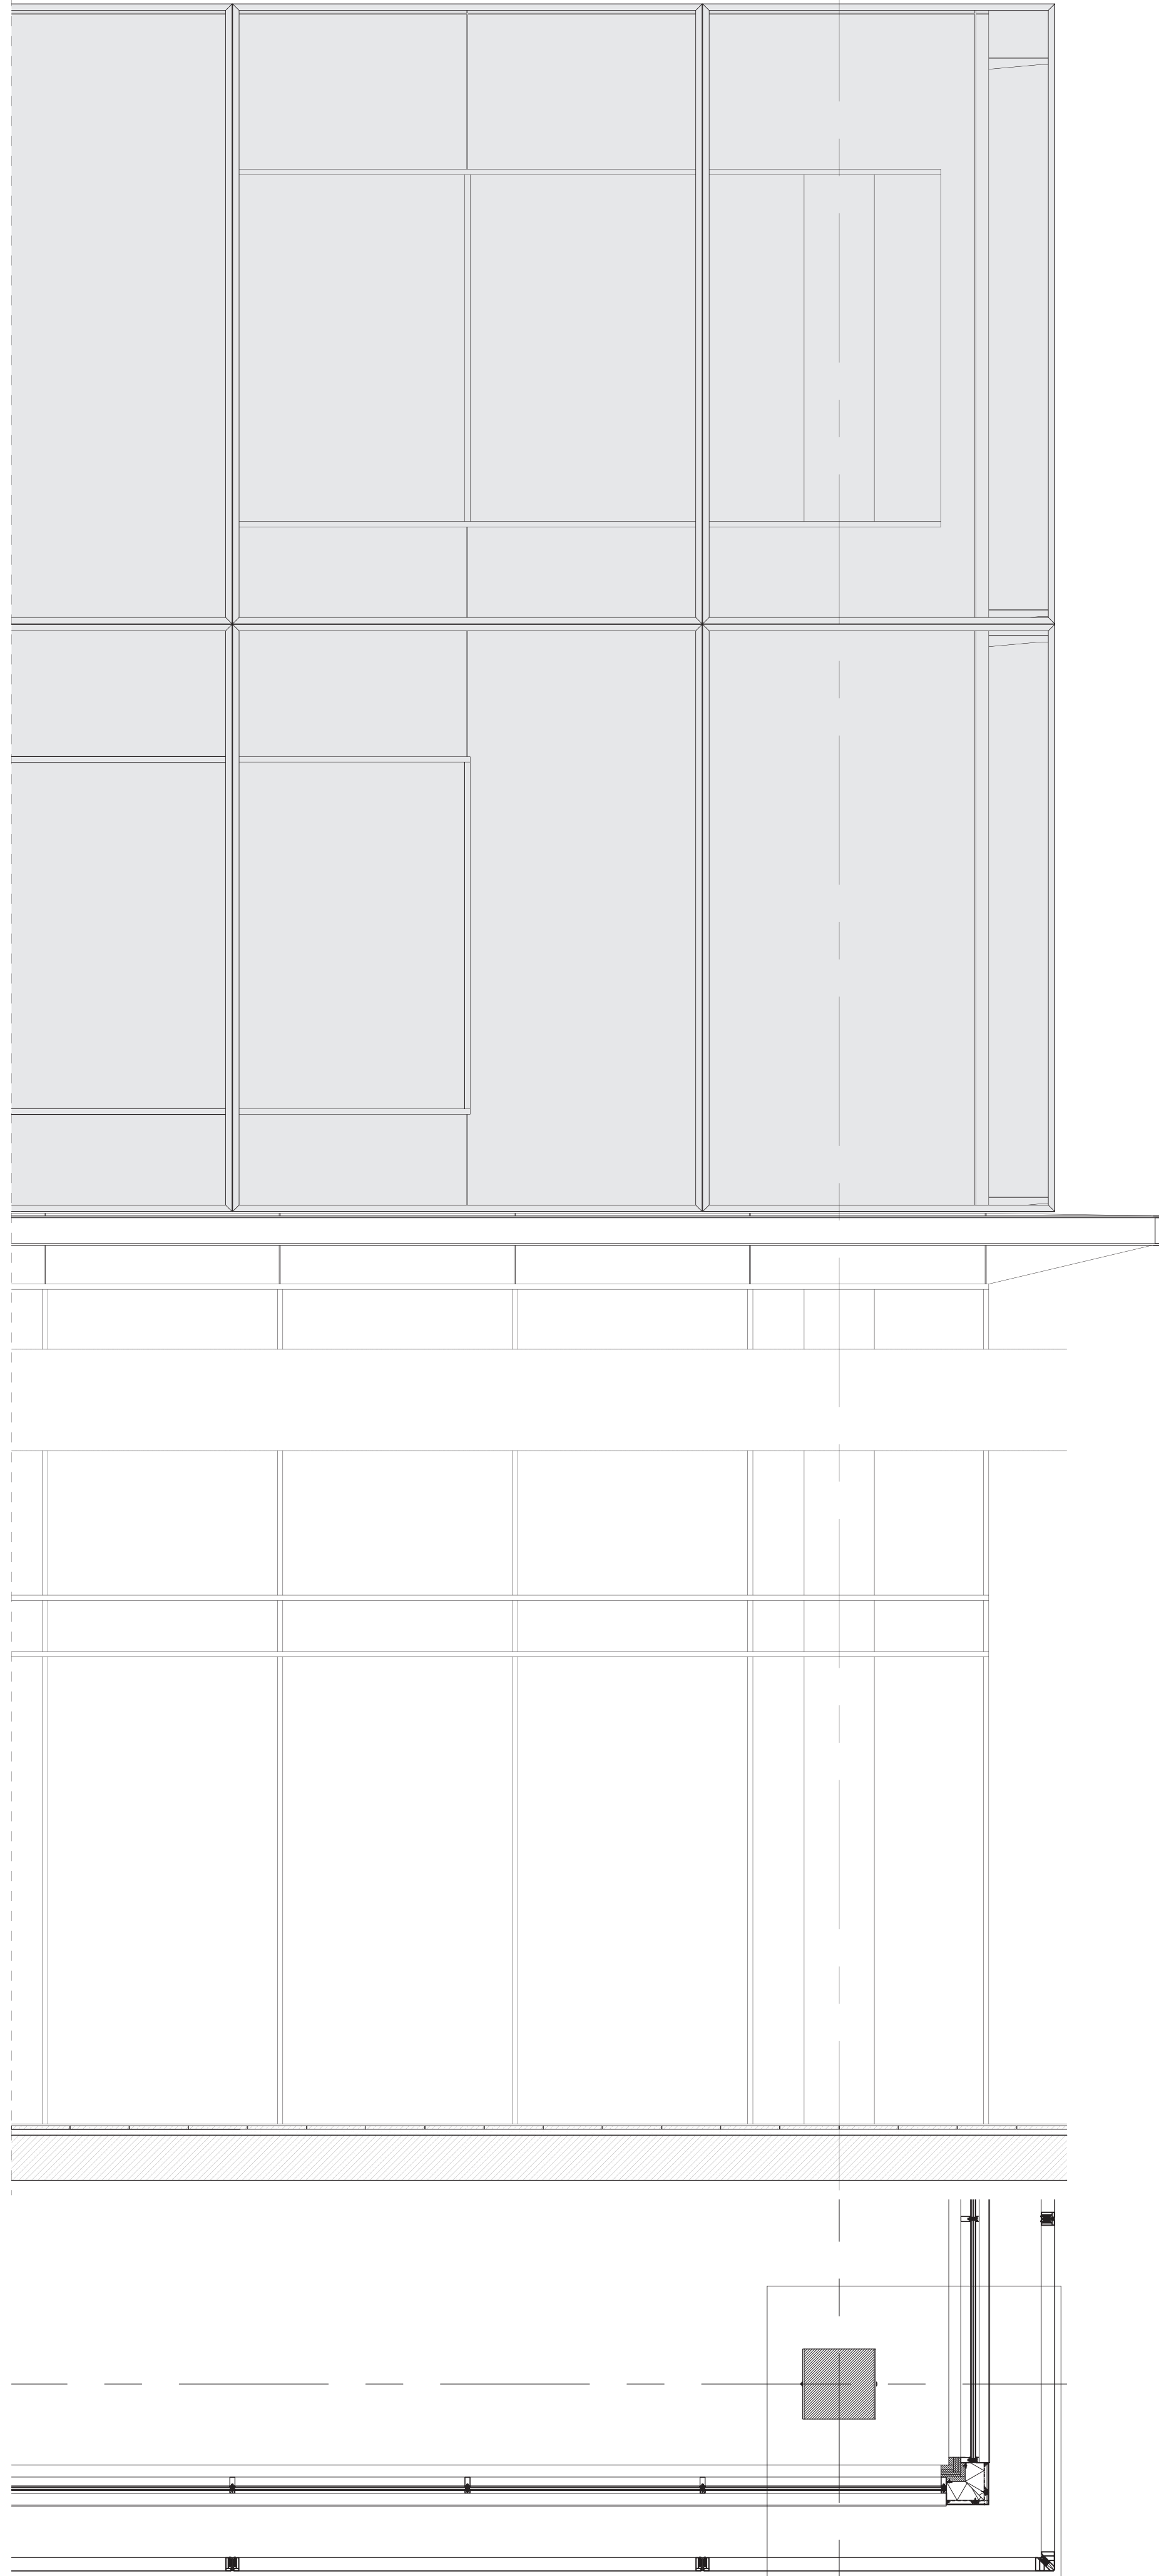



SPACE FOR CHANGE  
Inspiration lab as a catalyst in the city

