

Stairs from stands level to next level

Logistics ring for vehicles

Private parking

Warmigng up + Storage

Changing rooms

Hallway to stand level

Hallway to ice level

Private parking


Ice resurfacer parking

Refrigeration room

Stairs to entrance

Vertical traffic



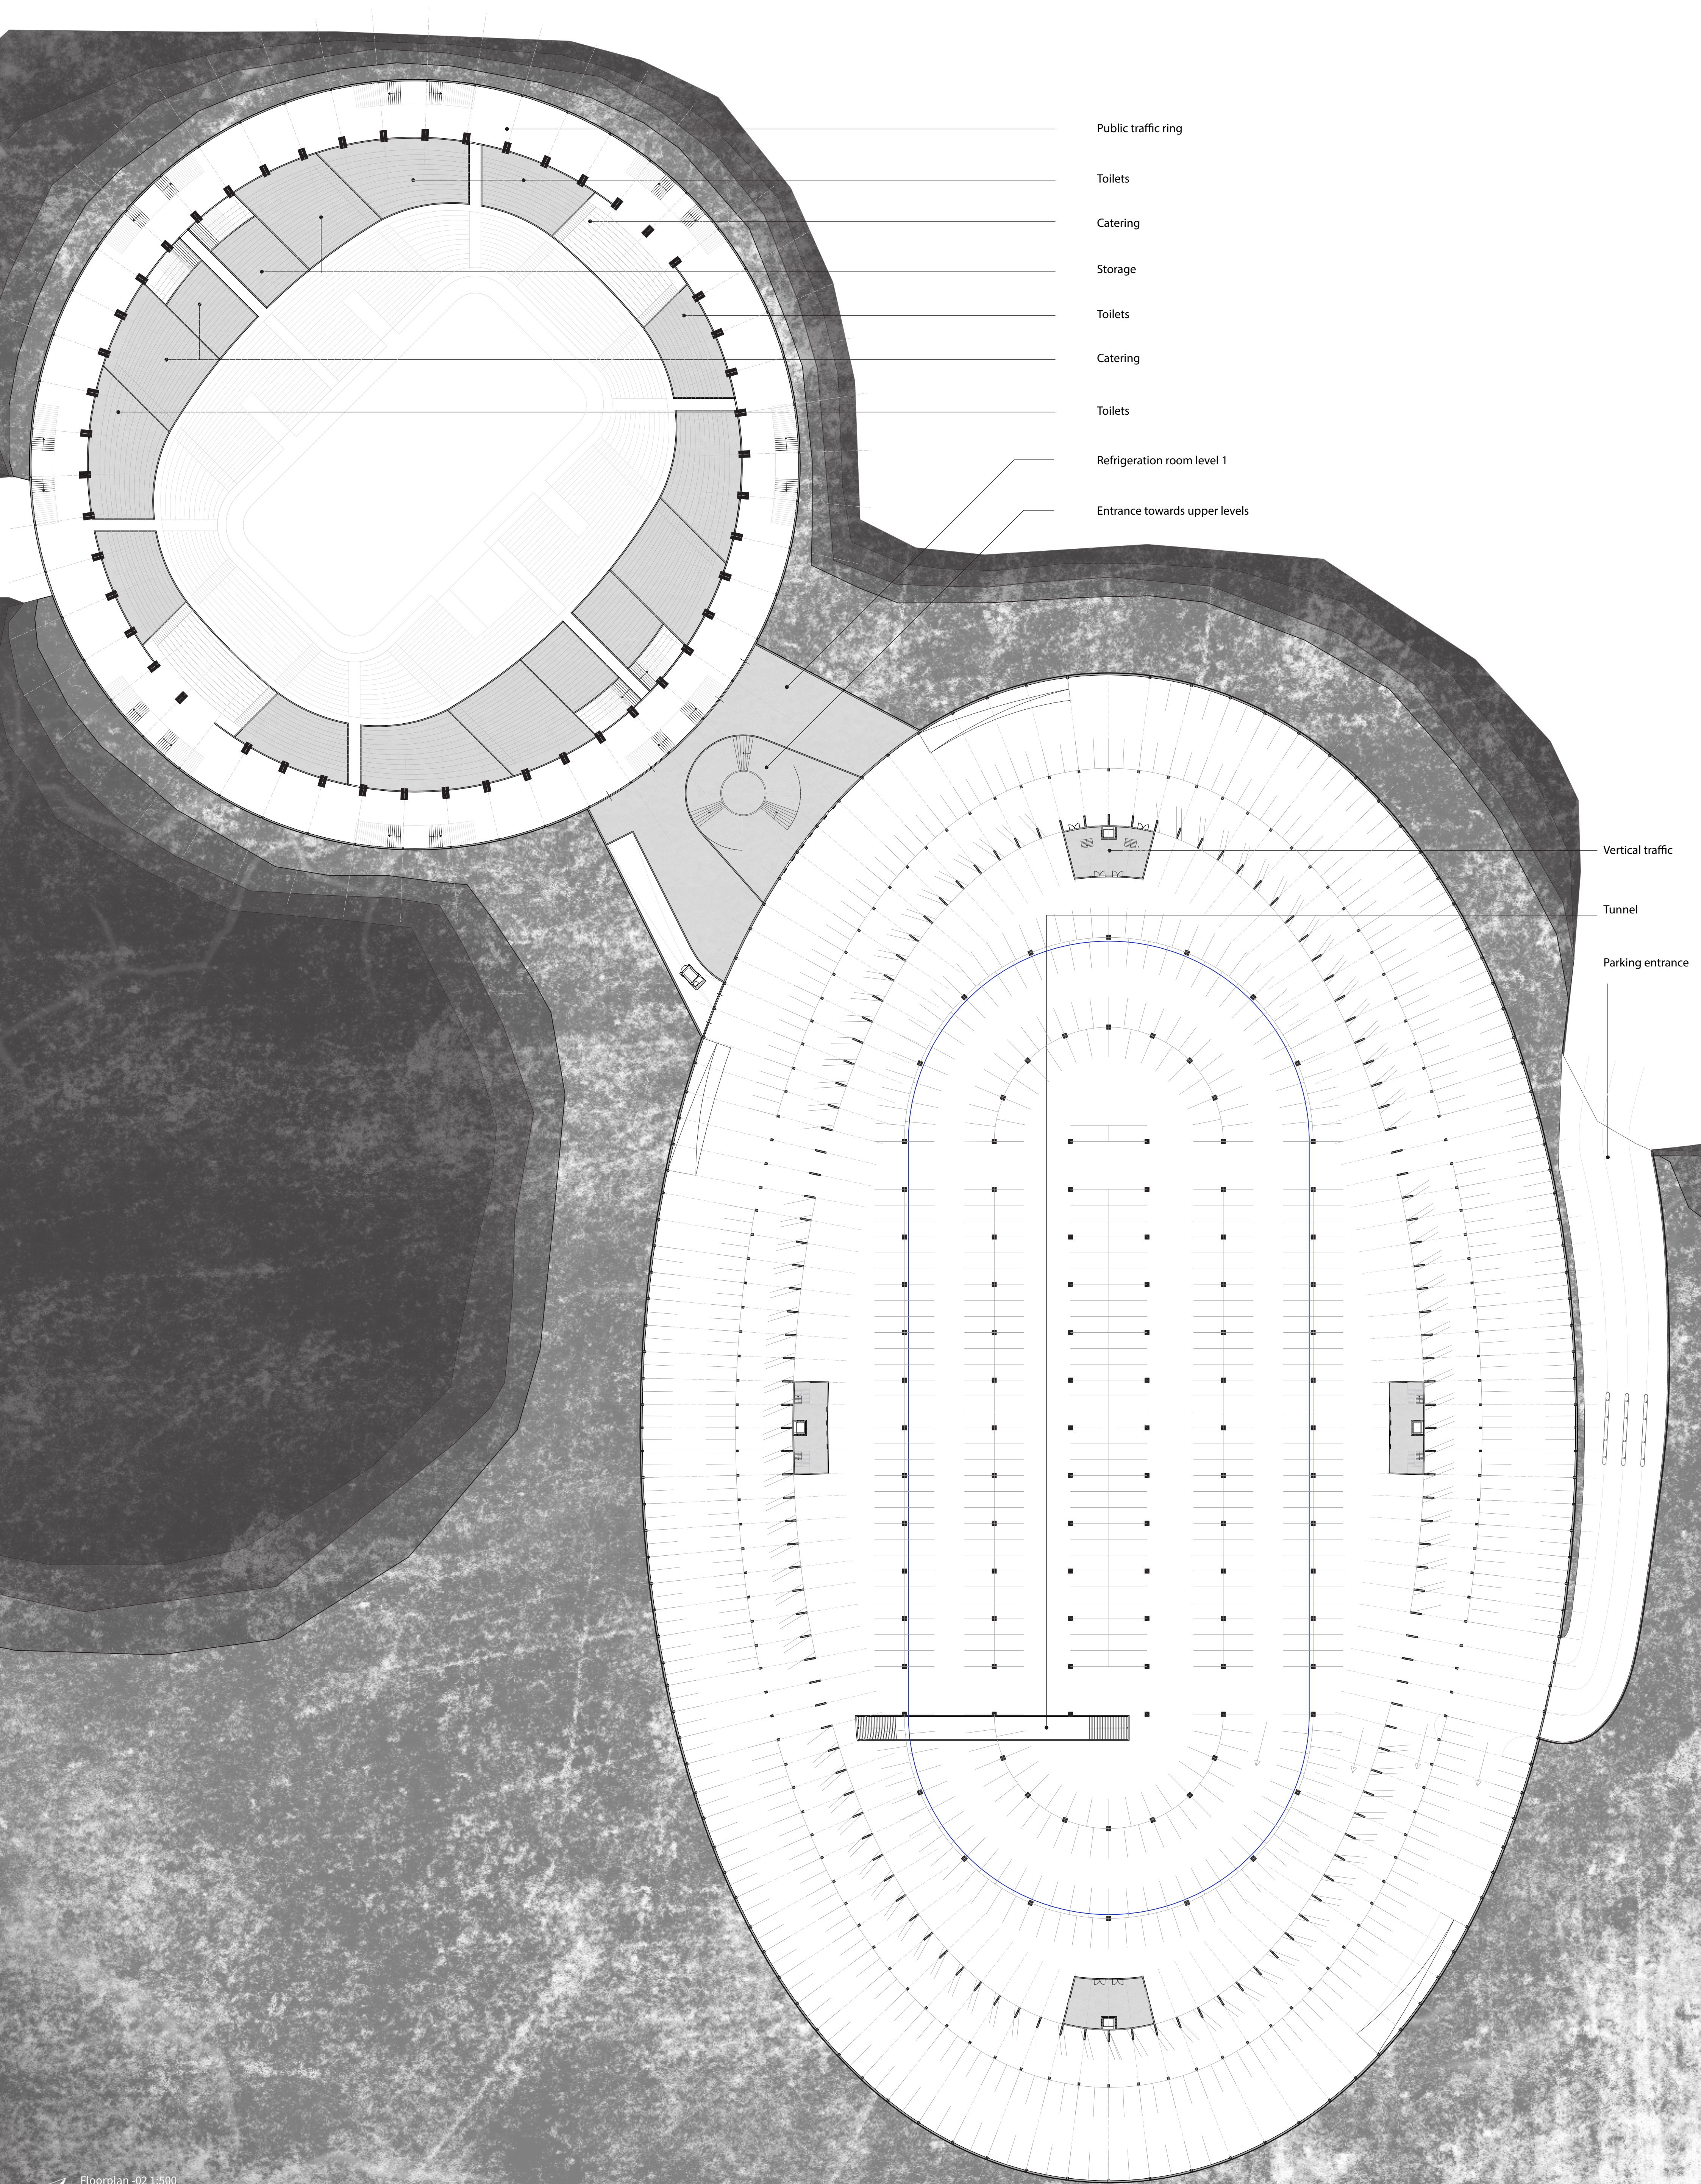

Public traffic ring

Toilets

Catering

Storage

Toilets

Catering

Toilets

Refrigeration room level 1


Entrance towards upper levels

Vertical traffic

Tunnel

Parking entrance



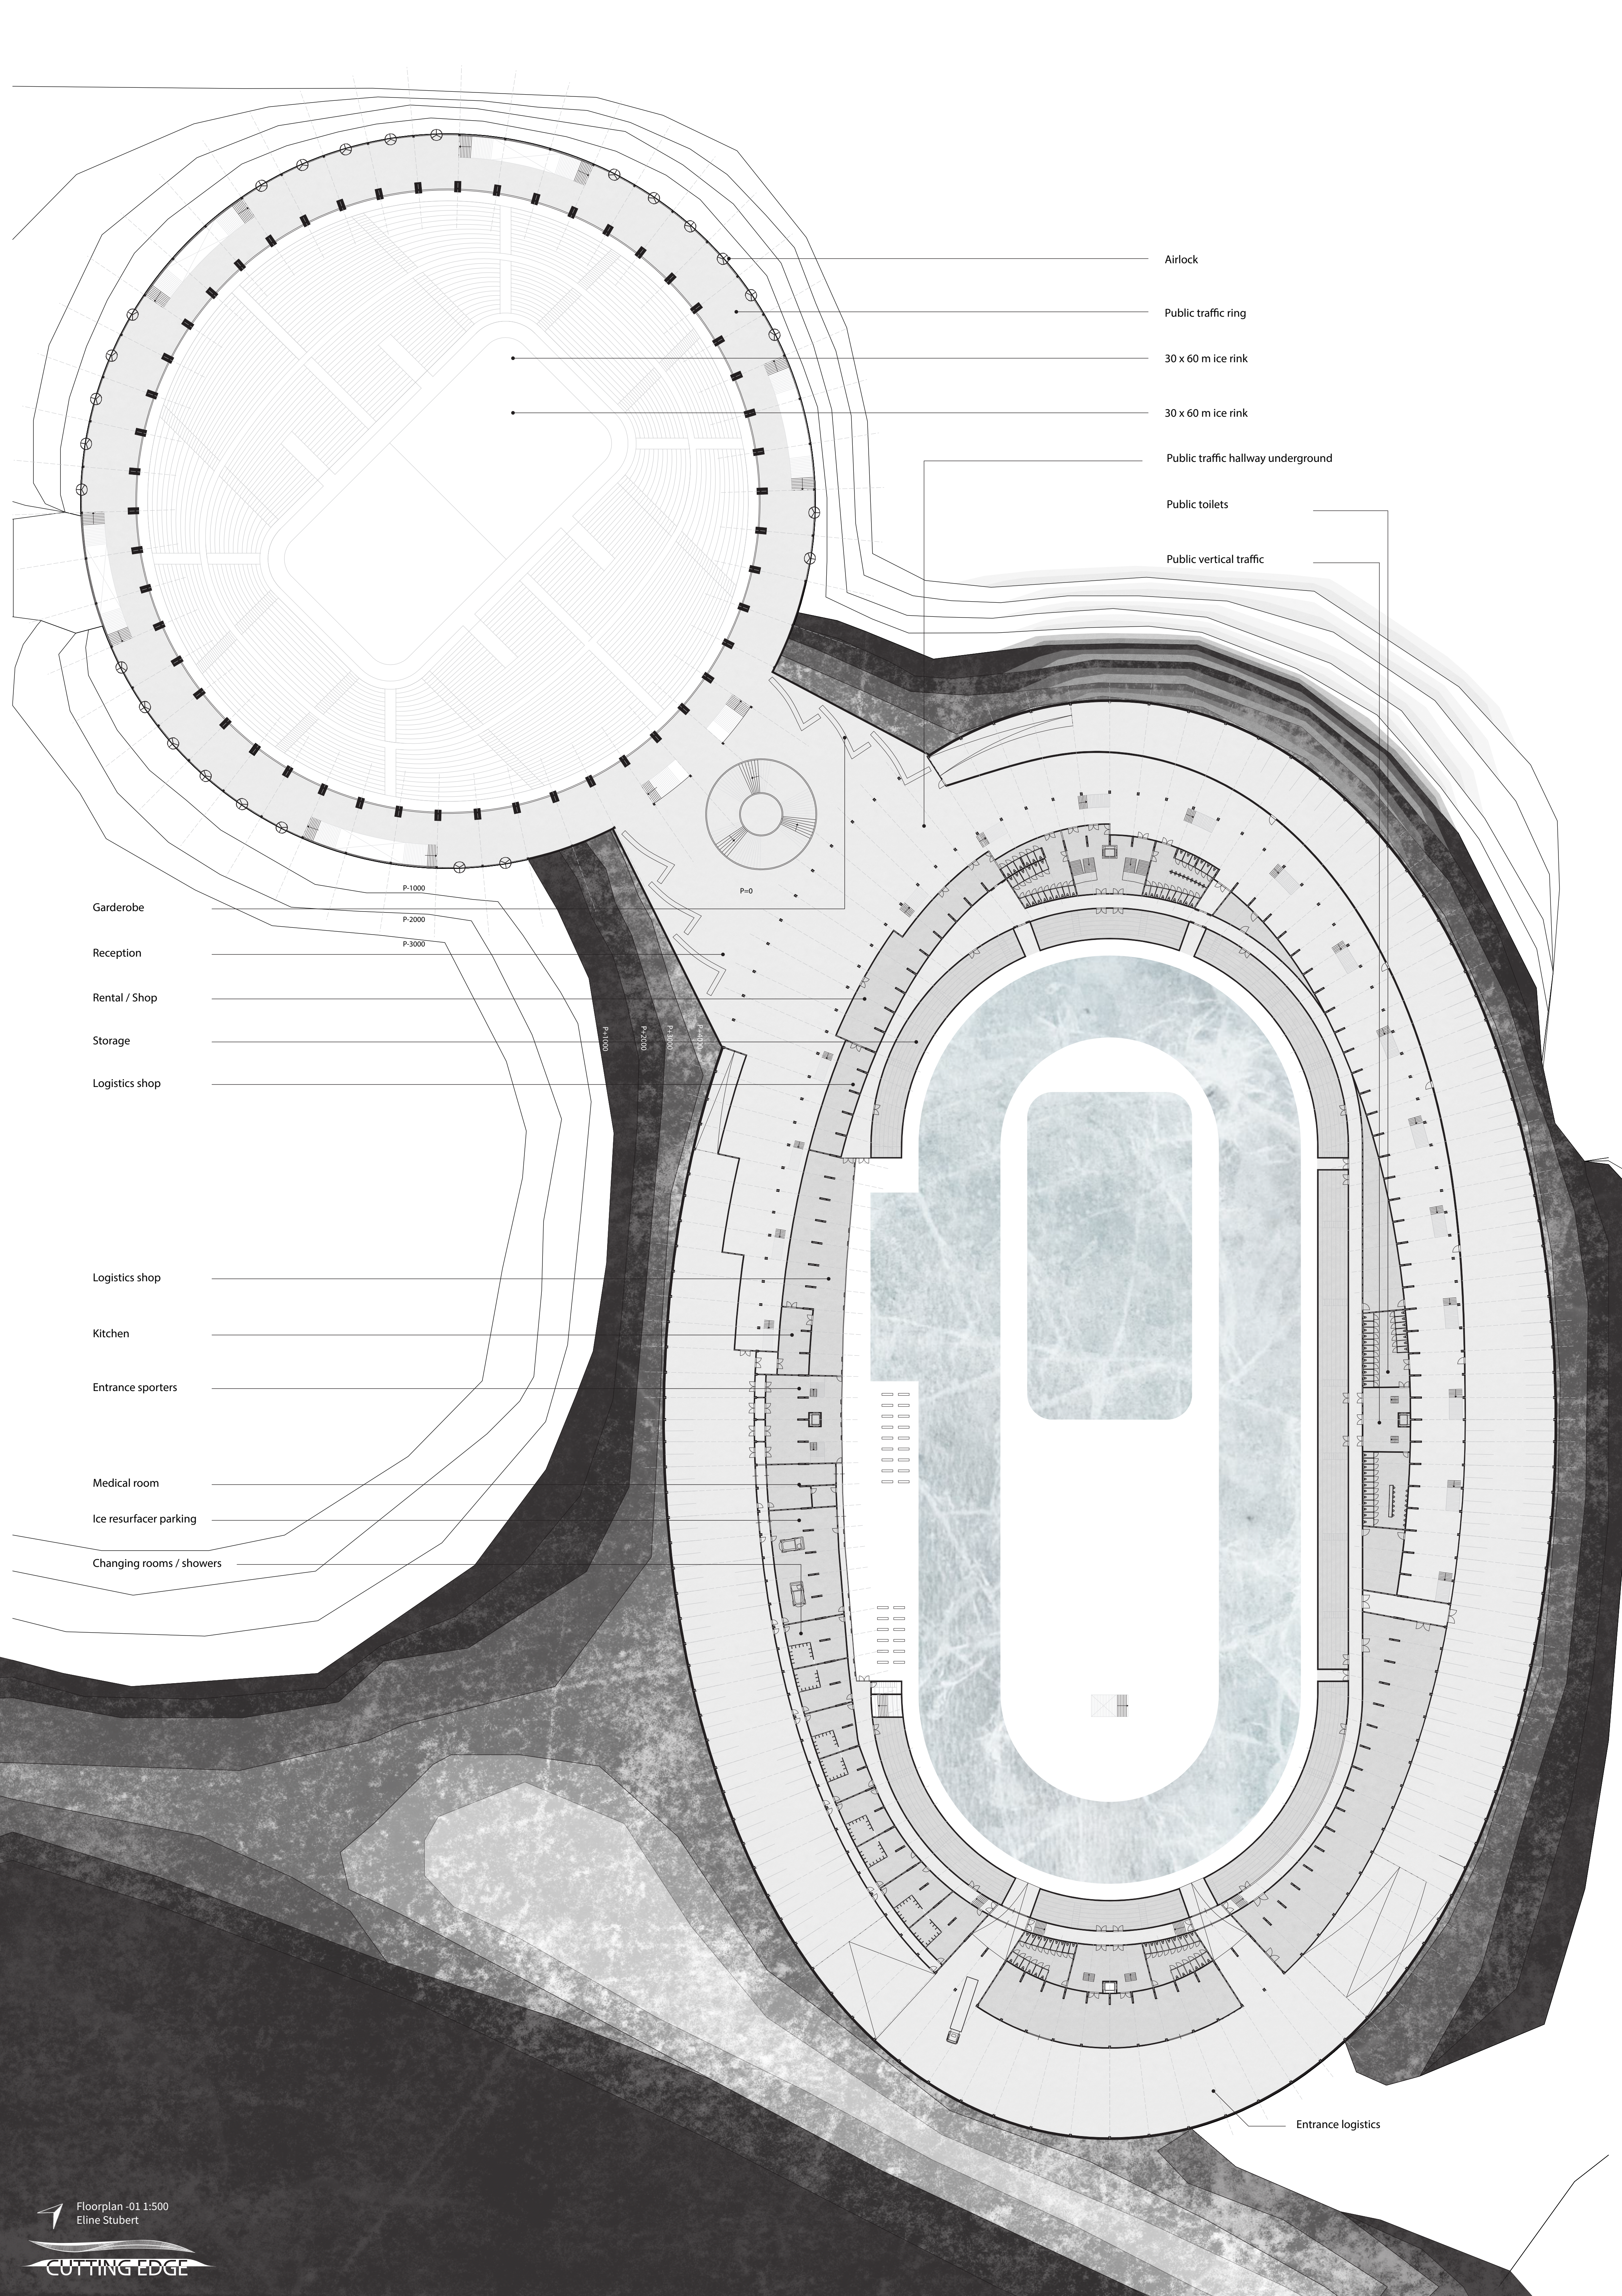

Airlock

Public traffic ring

30 x 60 m ice rink

30 x 60 m ice rink

Public traffic hallway underground

Public toilets

Public vertical traffic

Garderobe

Reception

Rental / Shop

Storage

Logistics shop

Logistics shop

Kitchen

Entrance sporters

Medical room

Ice resurfacer parking

Changing rooms / showers

Entrance logistics

P-1000

P-2000

P-3000

P=0


P-1000

P-2000


P-3000

P-4000



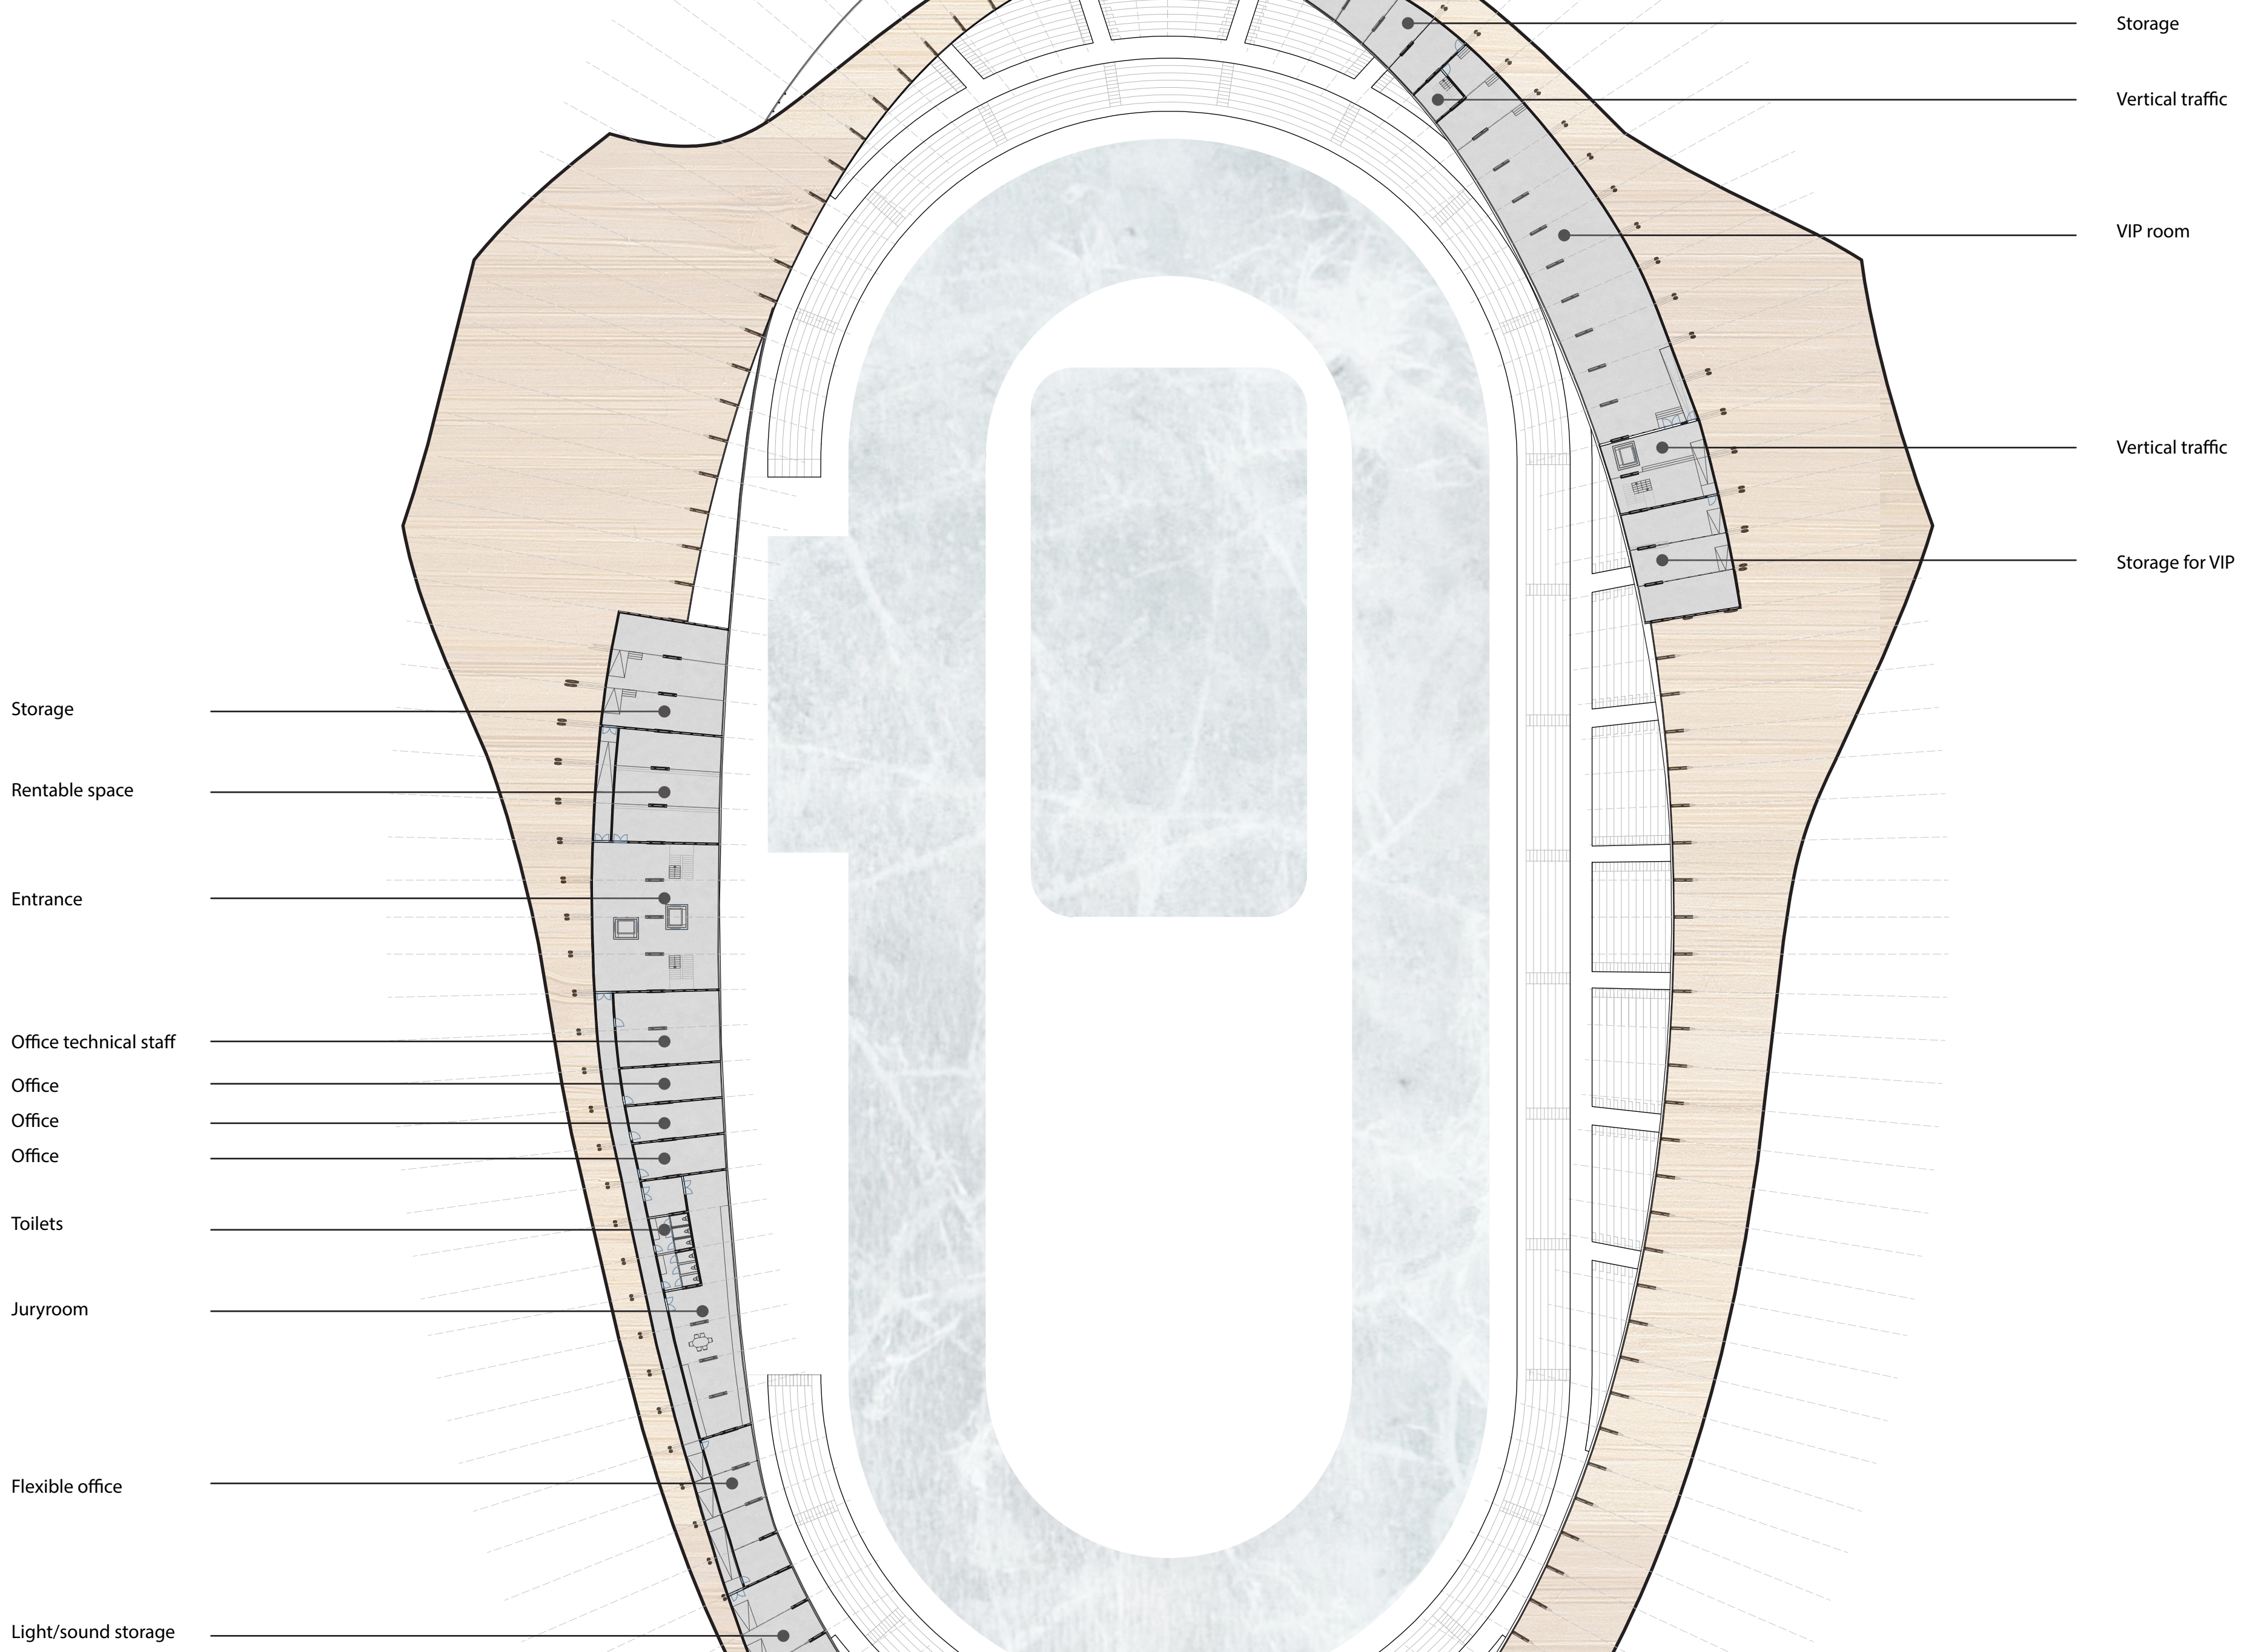



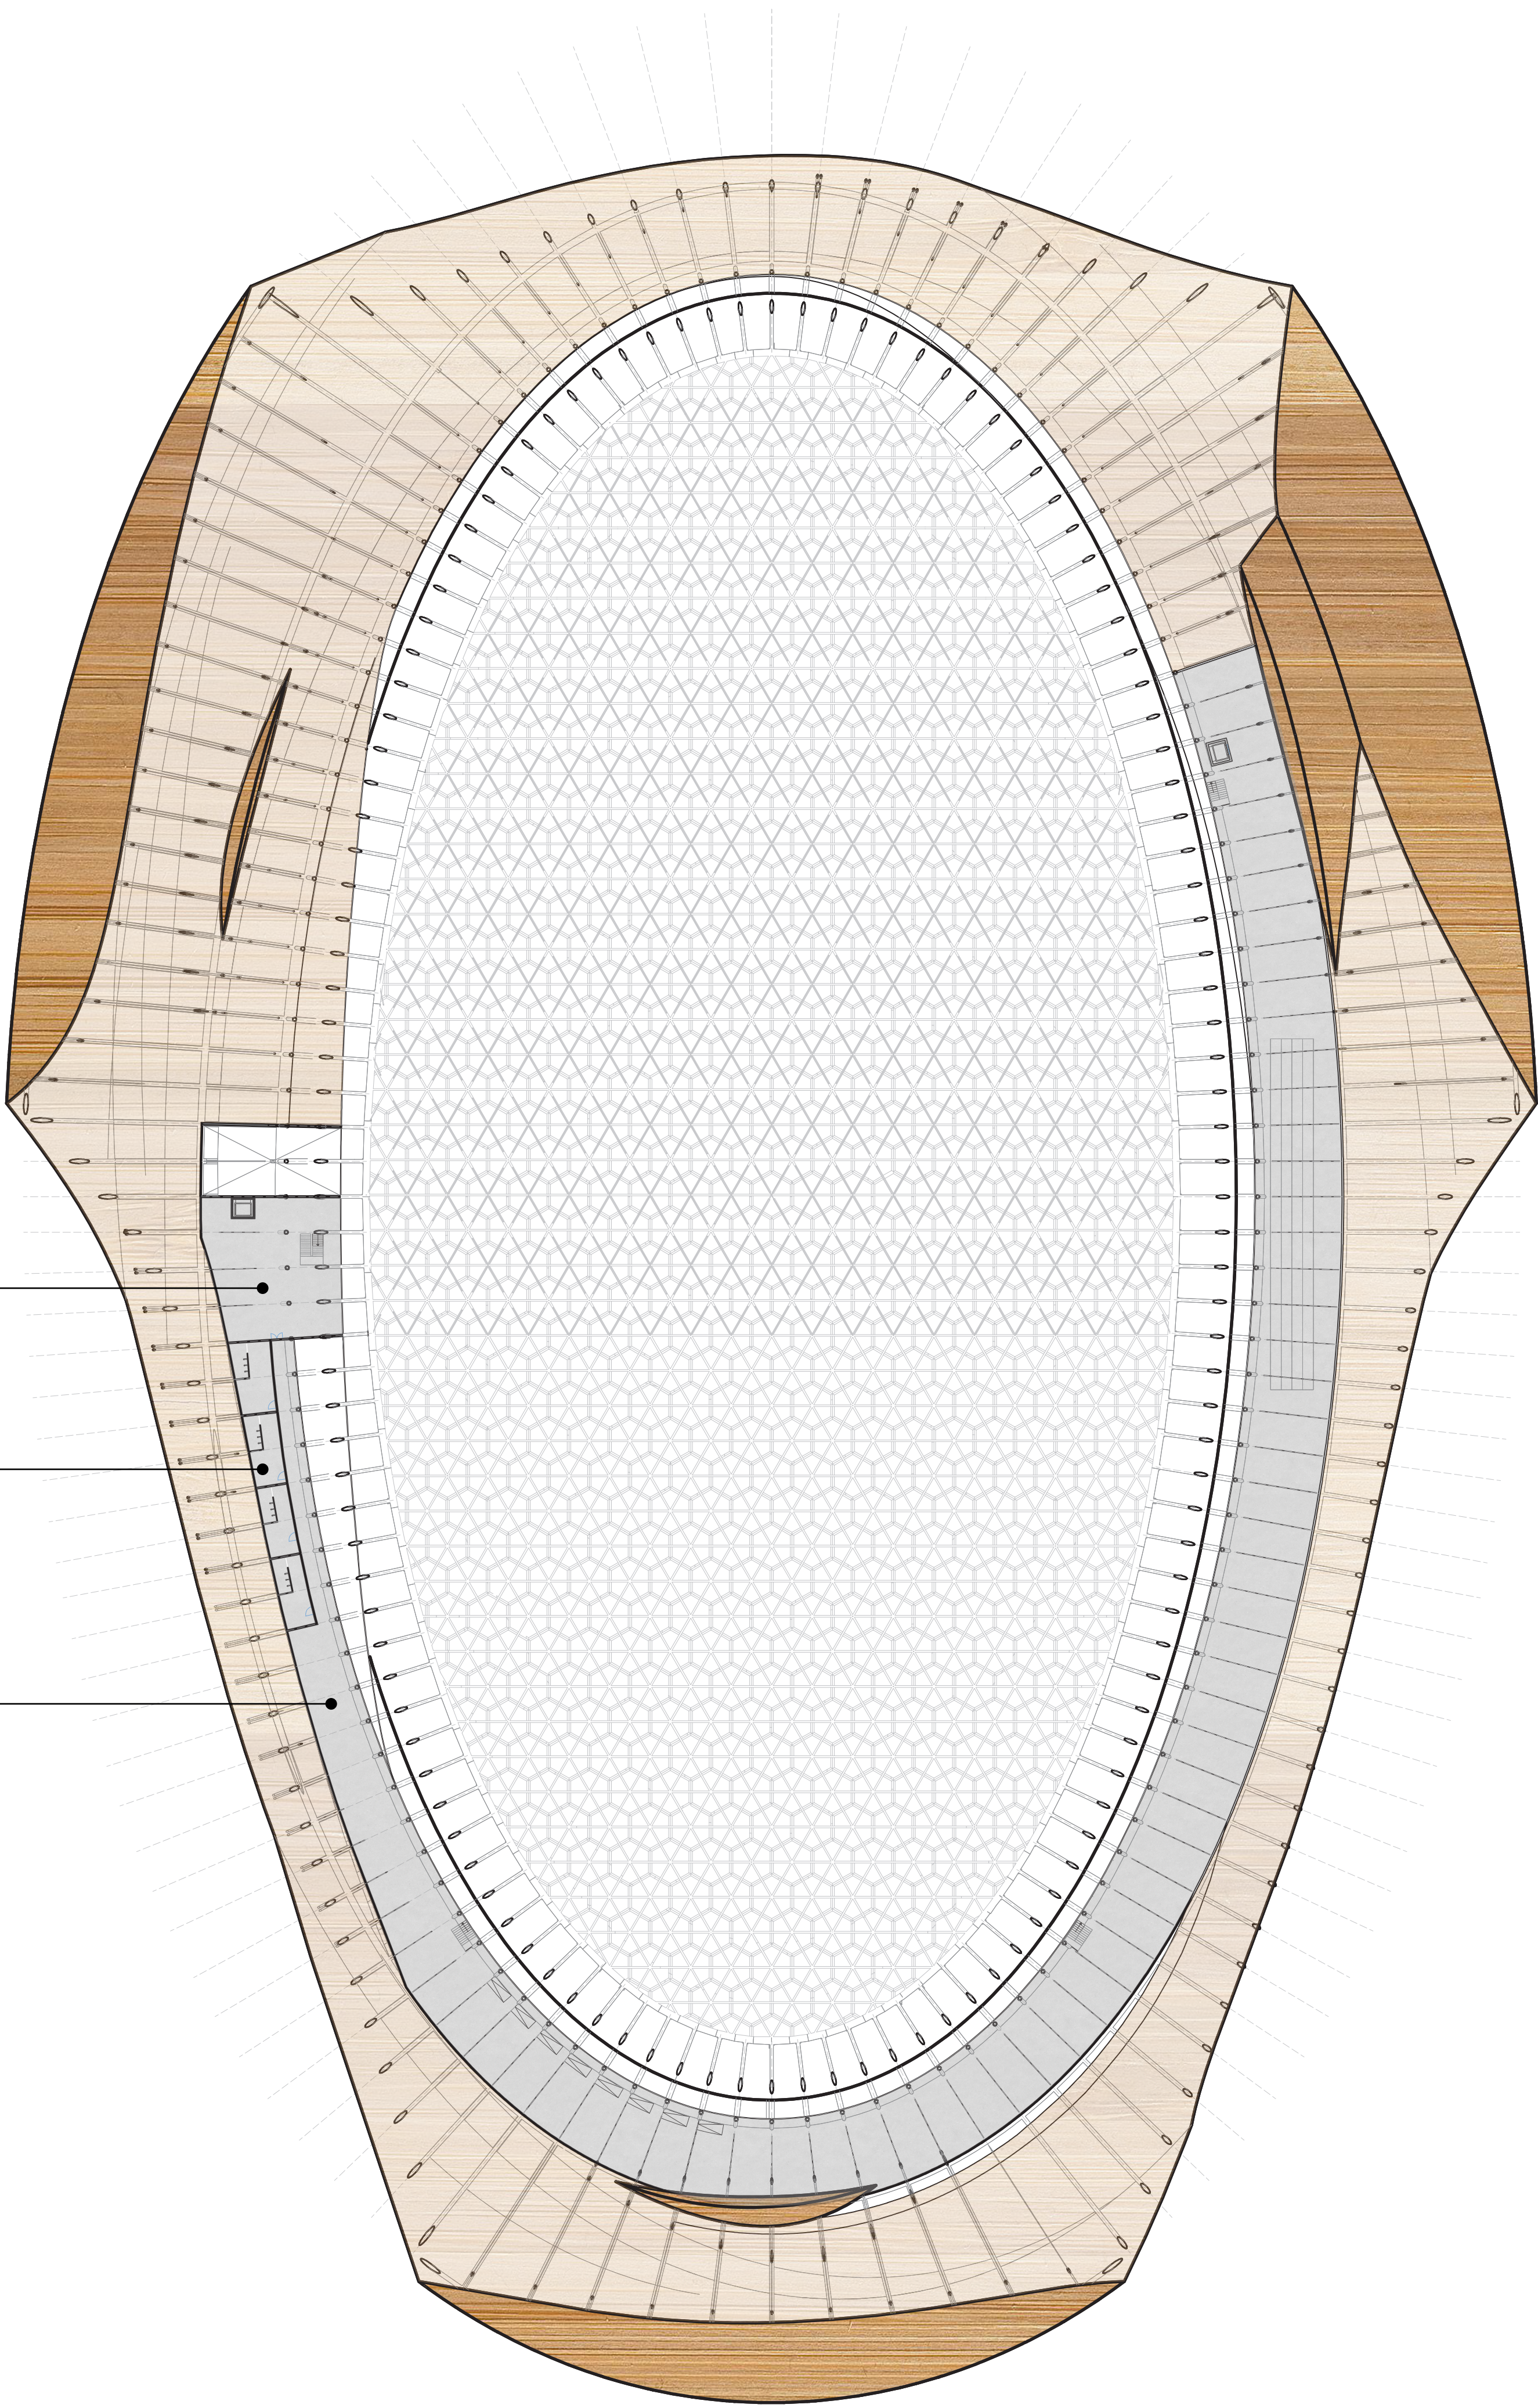

Entrance

Changing rooms

Gym