


CREATIVE CONNECTION ROTTERDAM

a focal point for creative business in the center of Rotterdam


Rotterdam is known as a creative city, and successful projects as the van Nelle factory, the Maassilos and the Groothandelsgebouw are there to prove this.

The city is rightfully proud of this reputation. But unfortunately, these centers for creative business are not so visible in the city itself.


The *Creative Connection* uses the program of the Stadswinkel as the perfect stepping stone to introduce a center for creative business right in the middle of Rotterdam - connecting the various businesses not only with each other, but also with the city and its inhabitants.

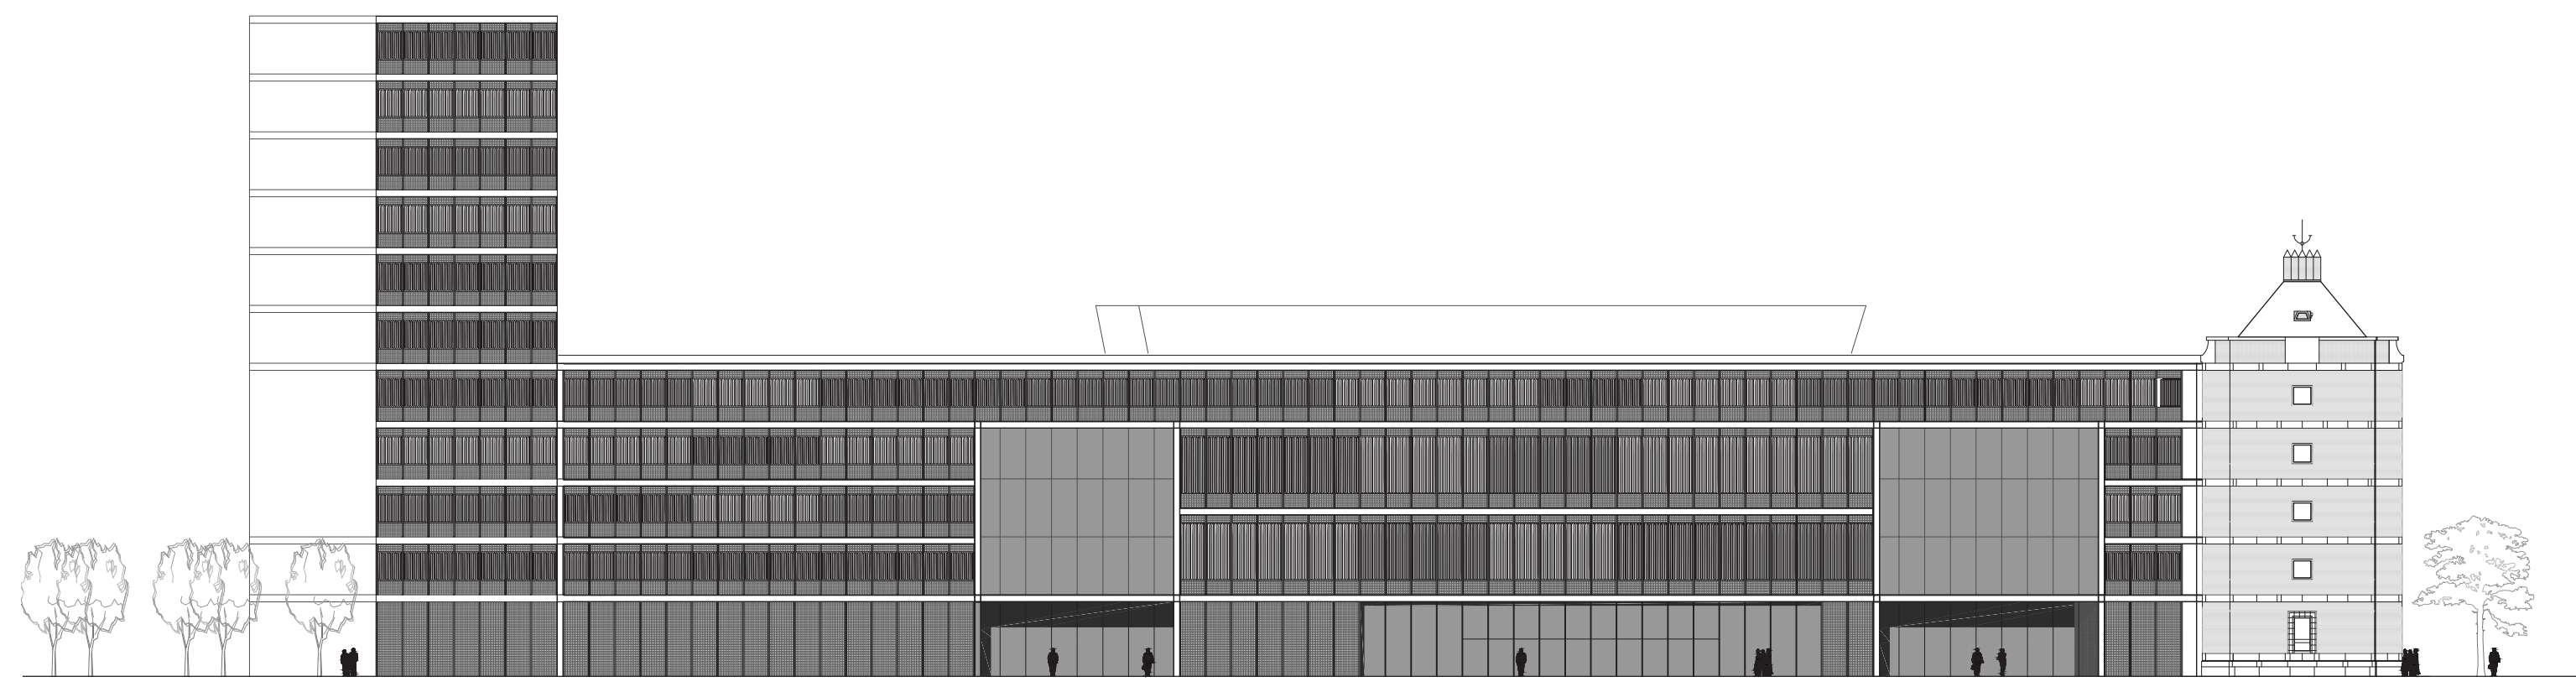

Main entrance (Southwest) facade 1:400

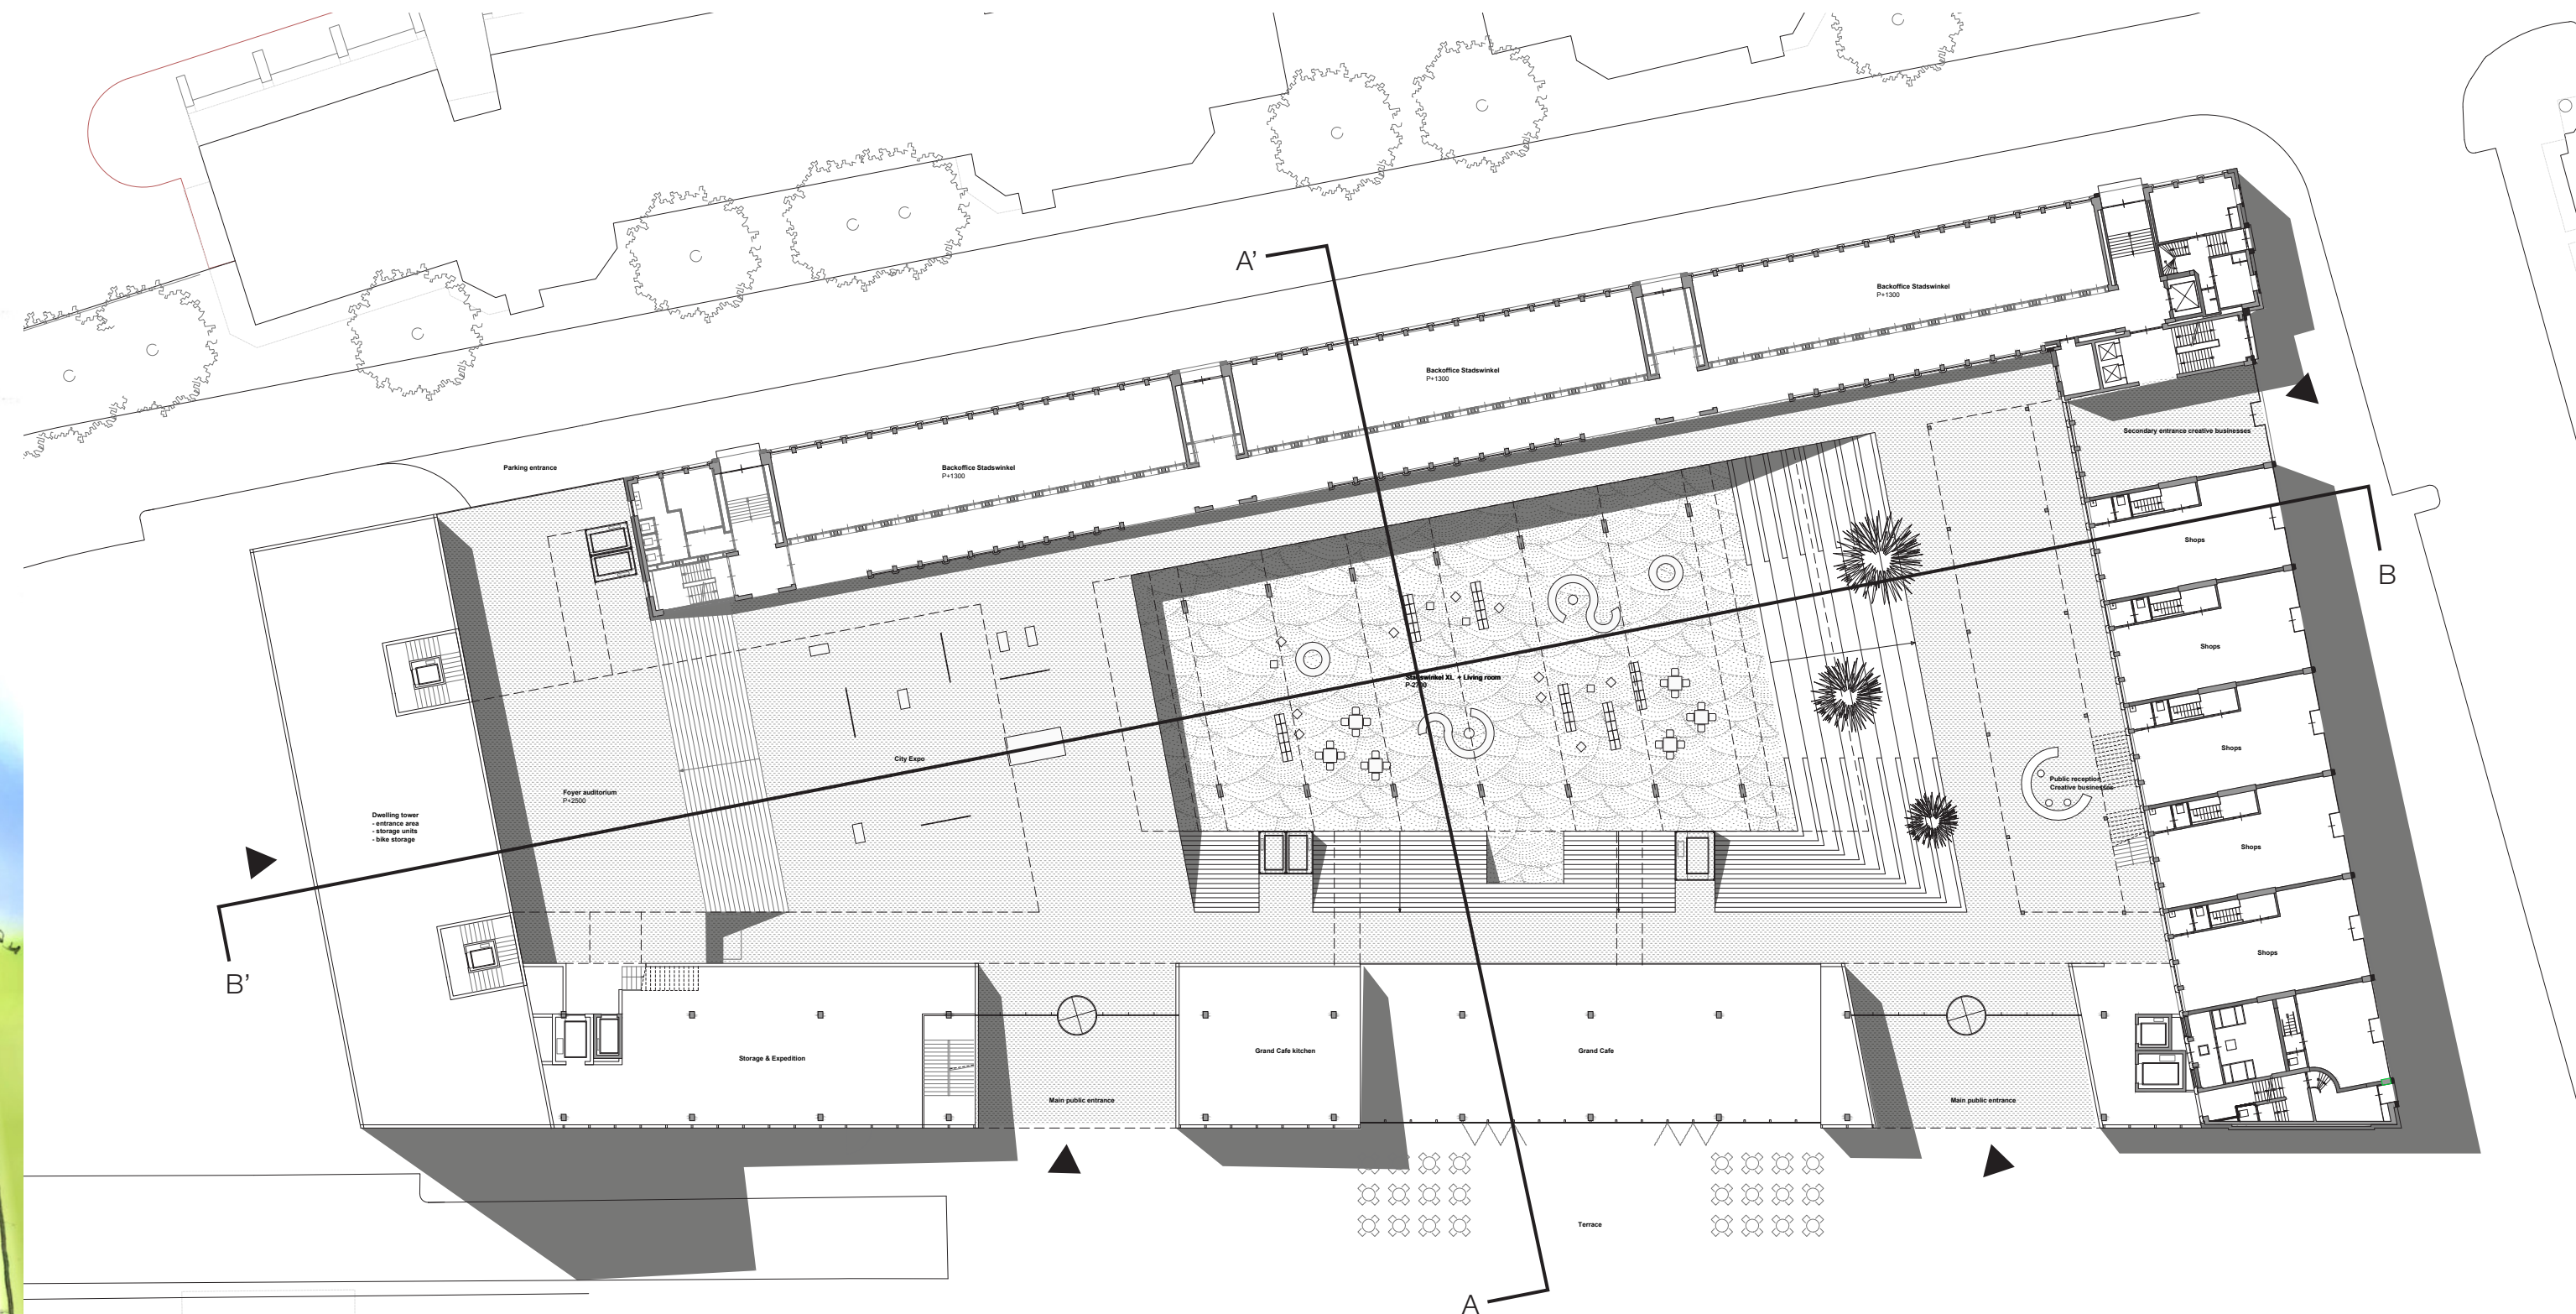


Ground floor in situation 1:400

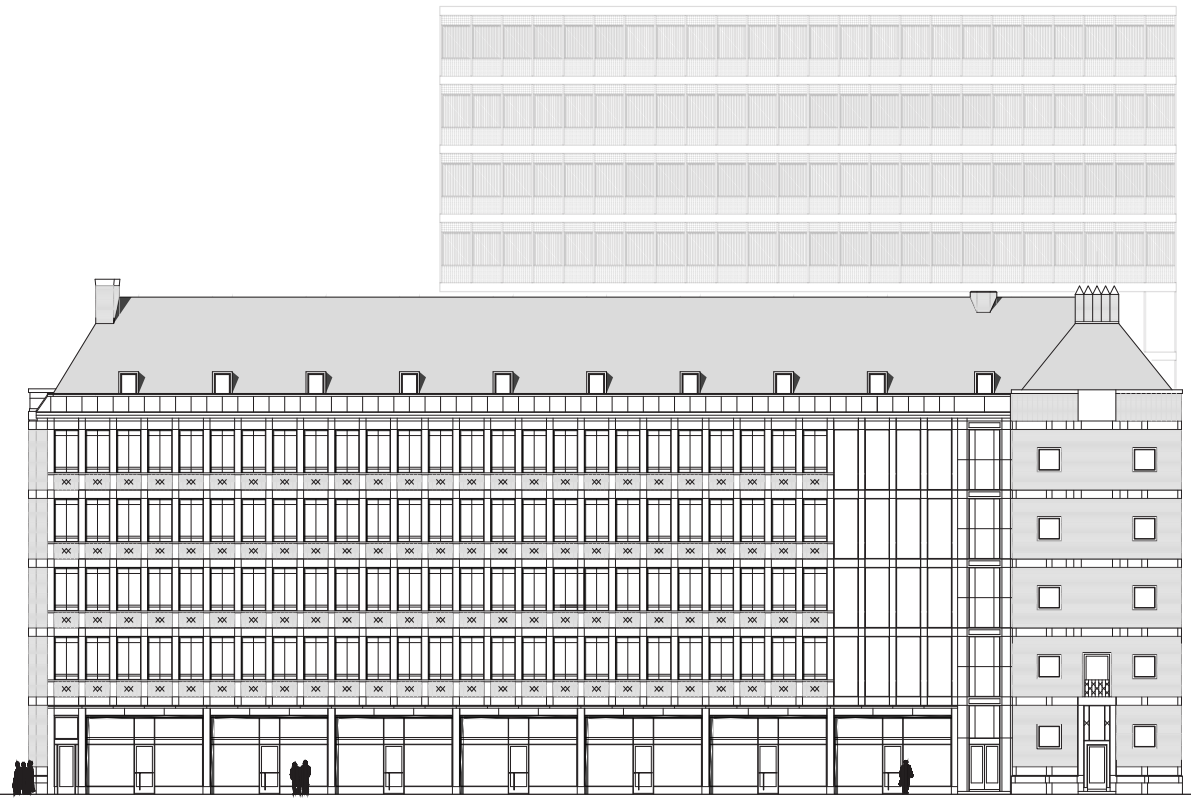


Meent (Southeast) facade 1:400




Through section A-A' 1:400

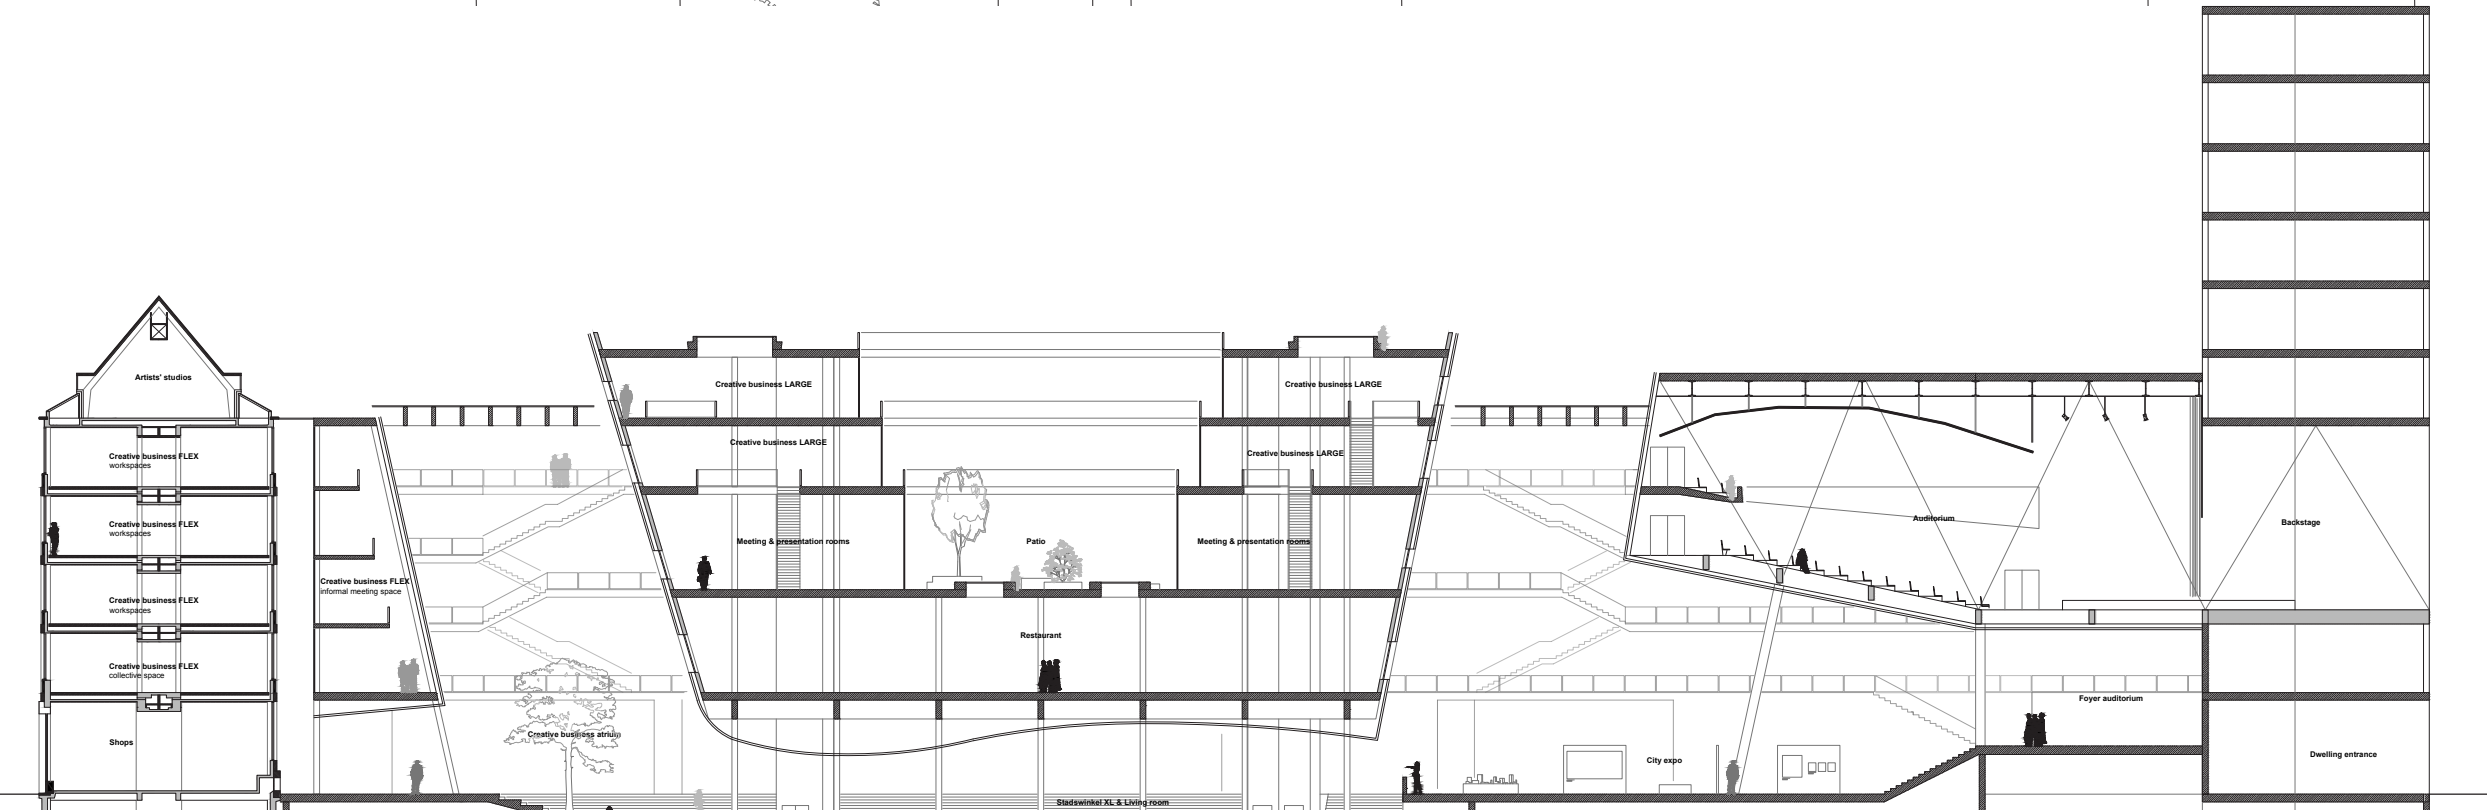



Long section B-B' 1:400

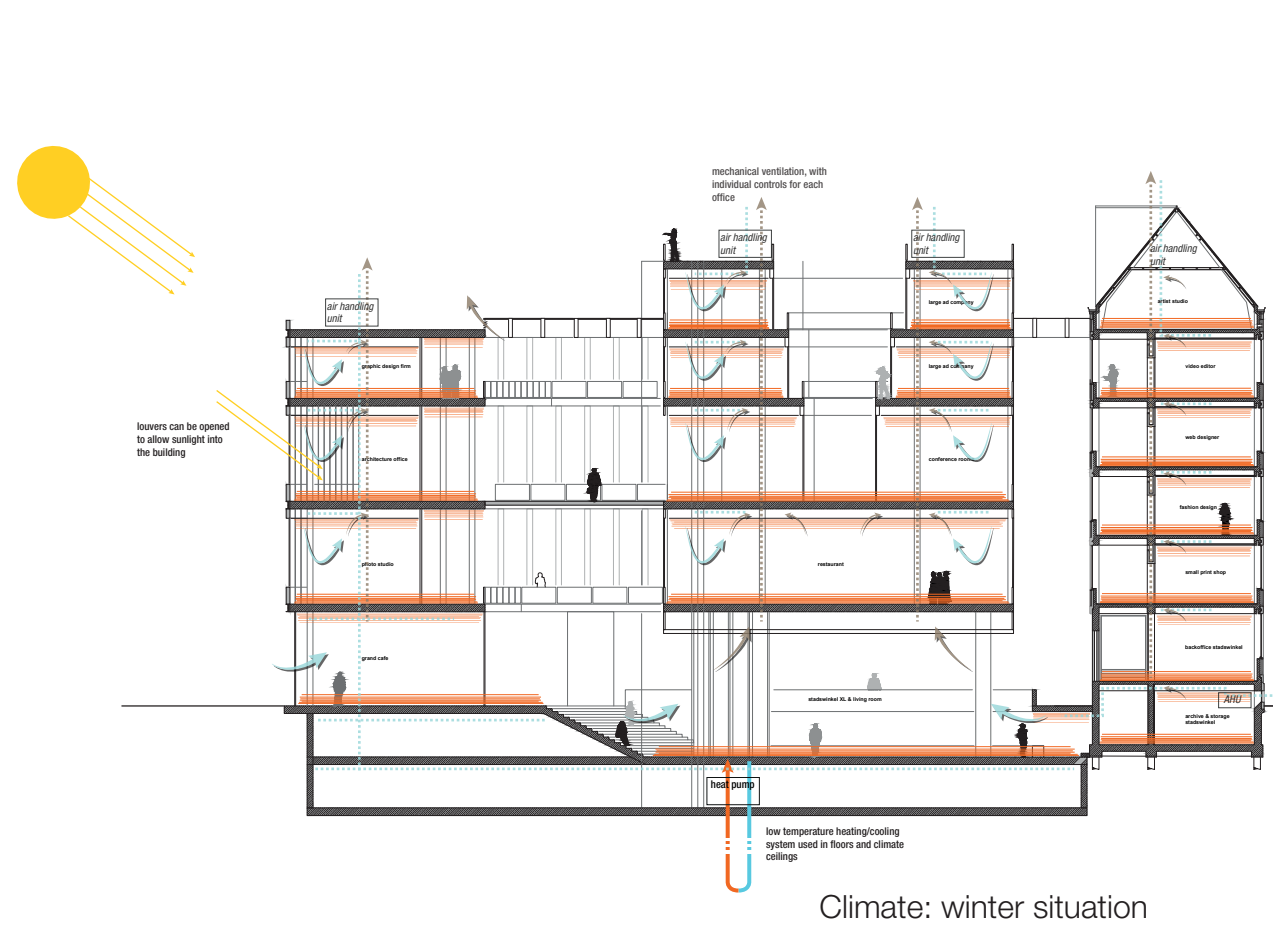


Climate: winter situation

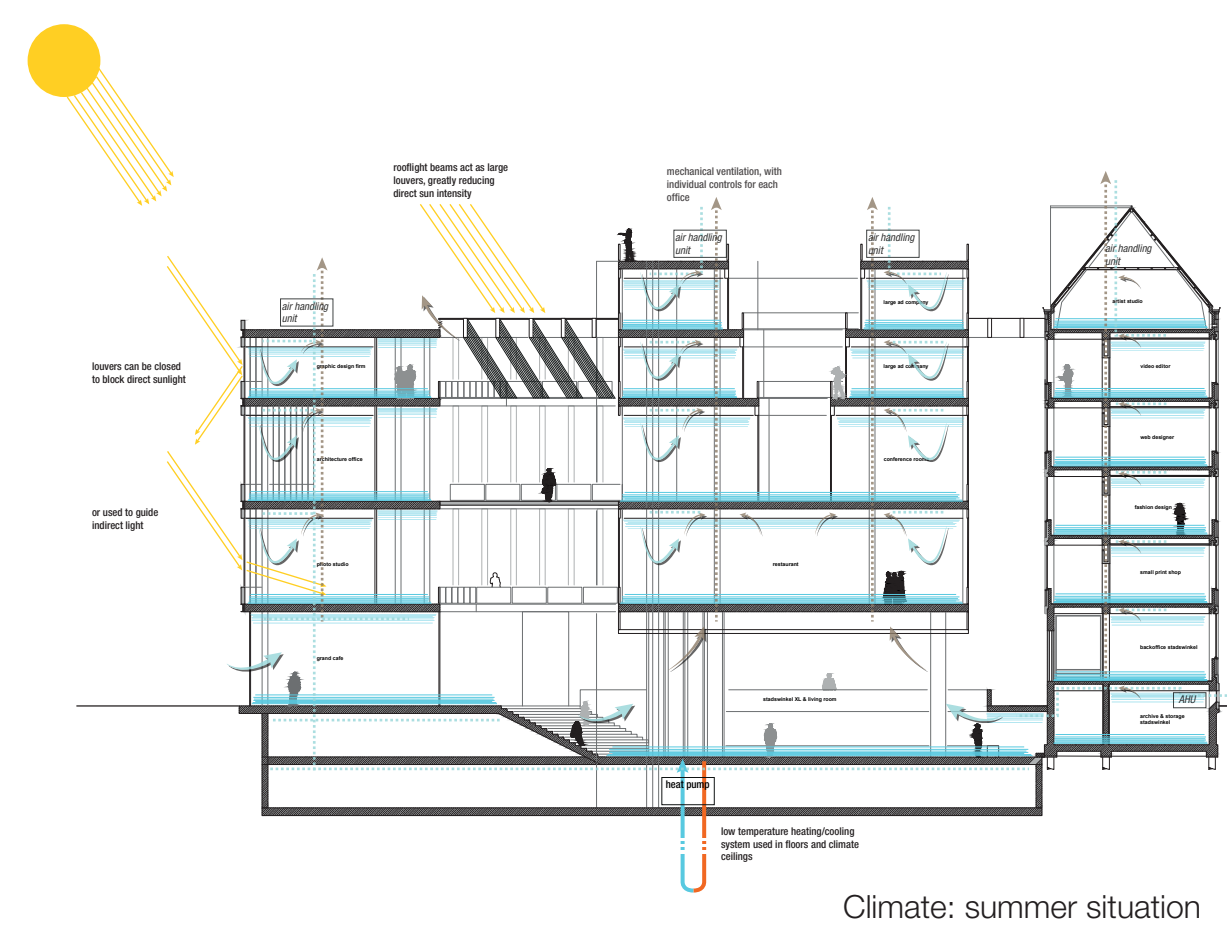


Climate: summer situation

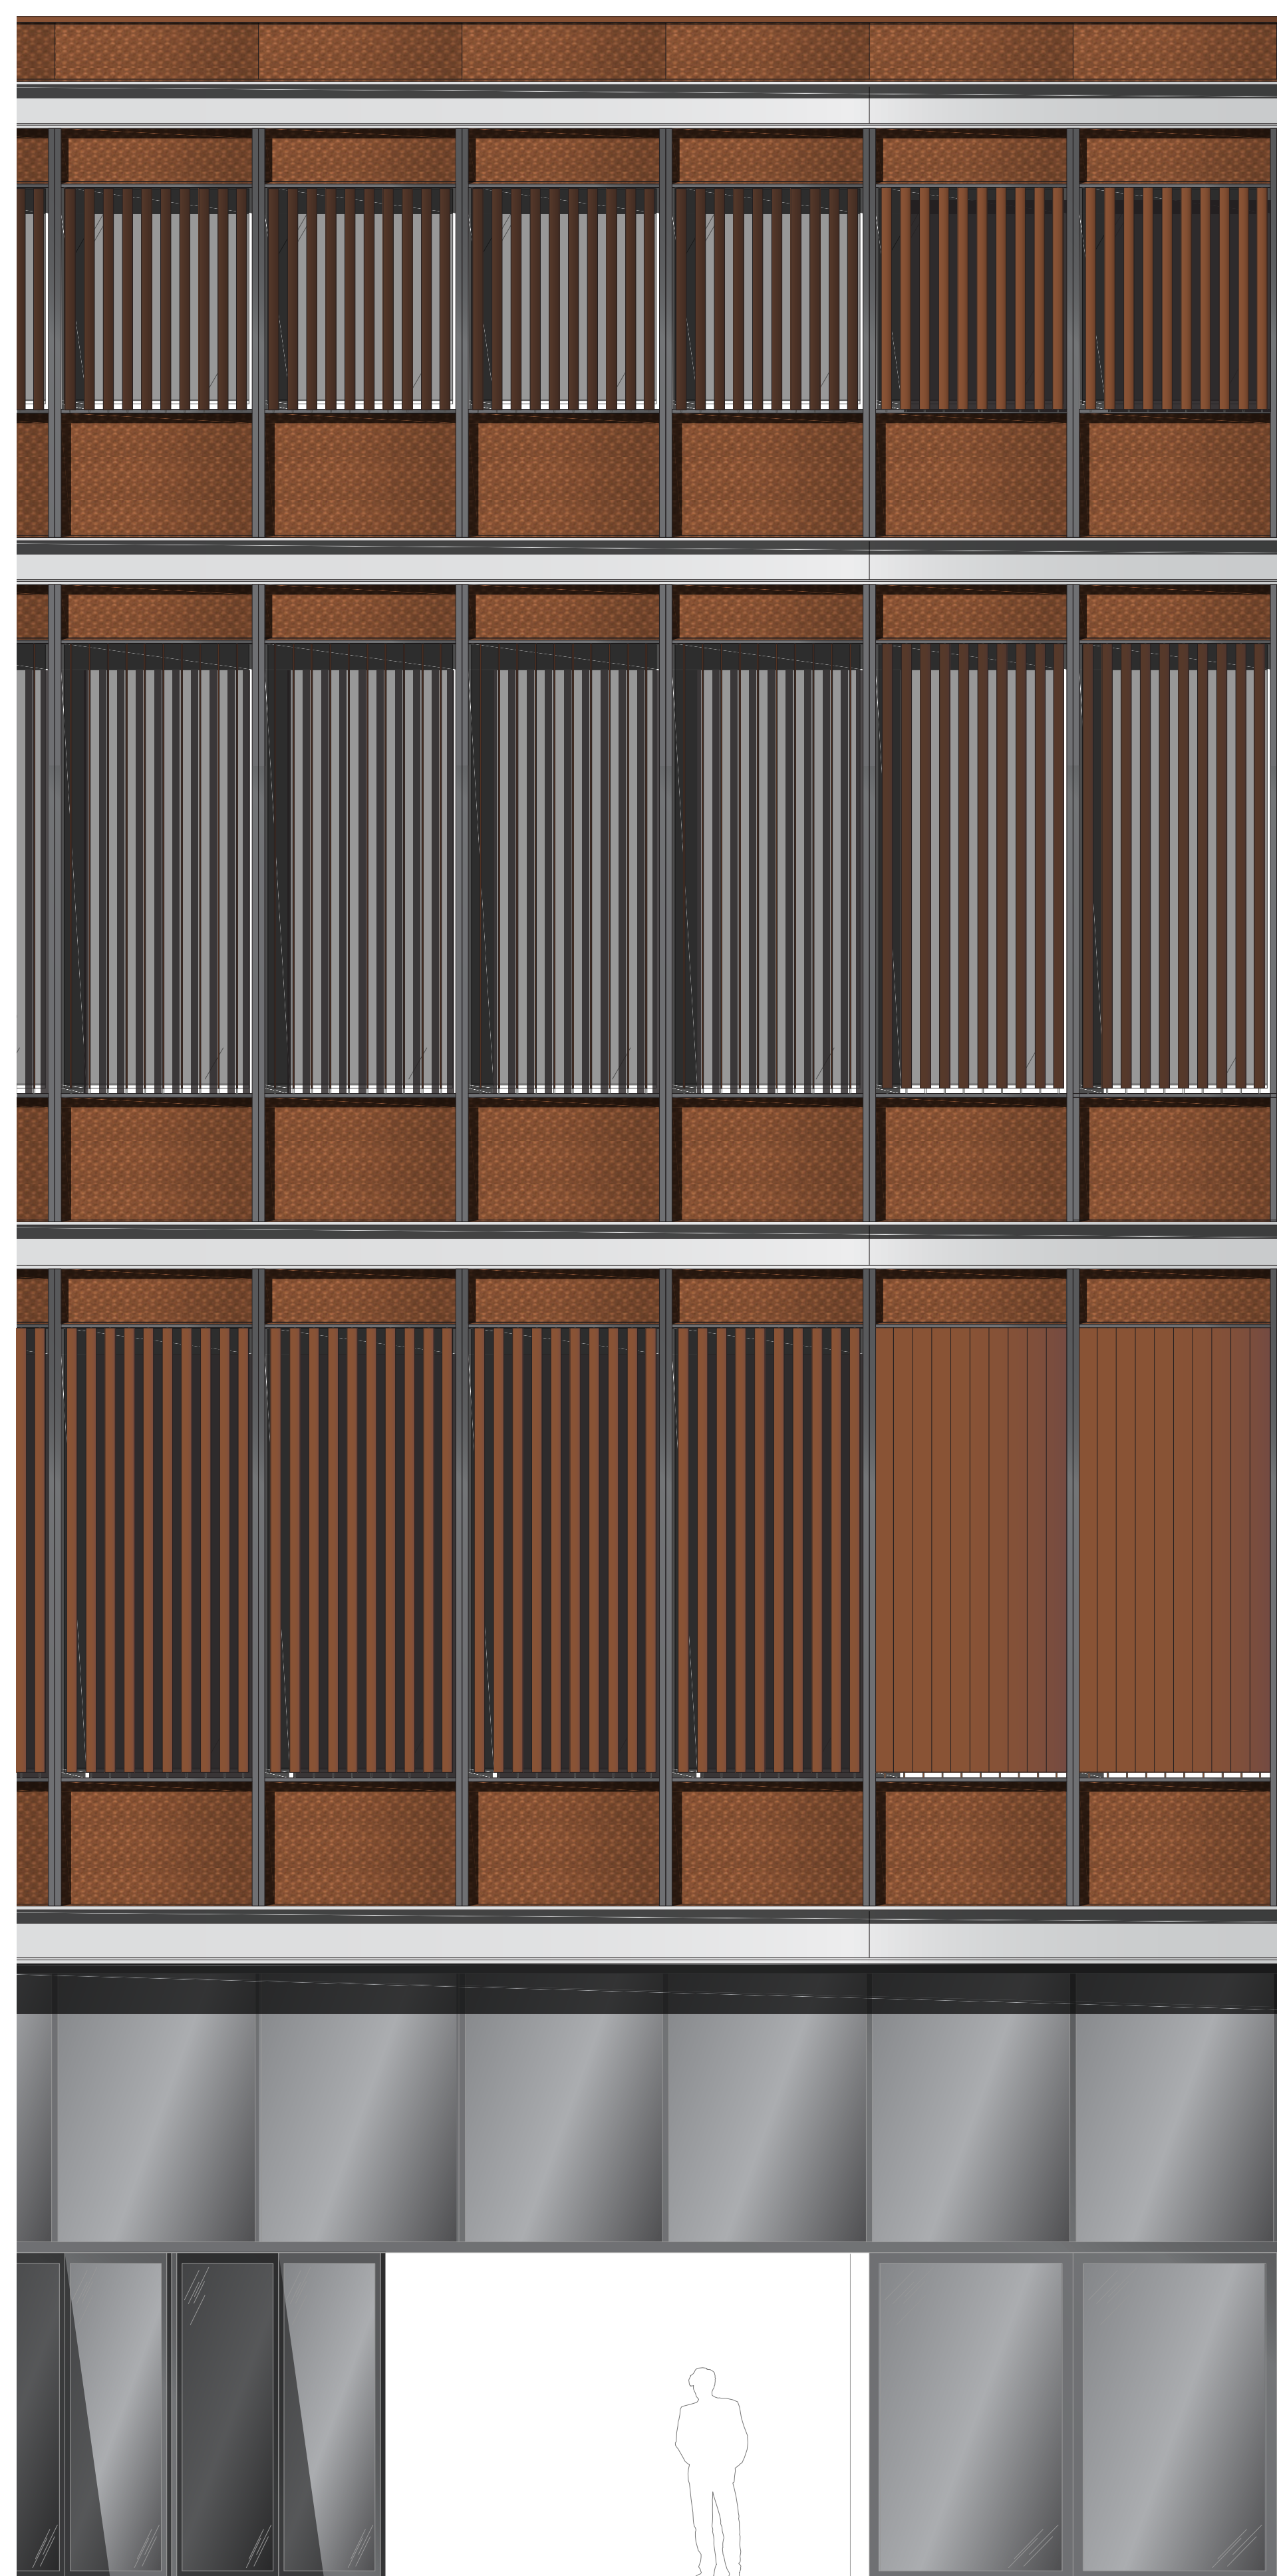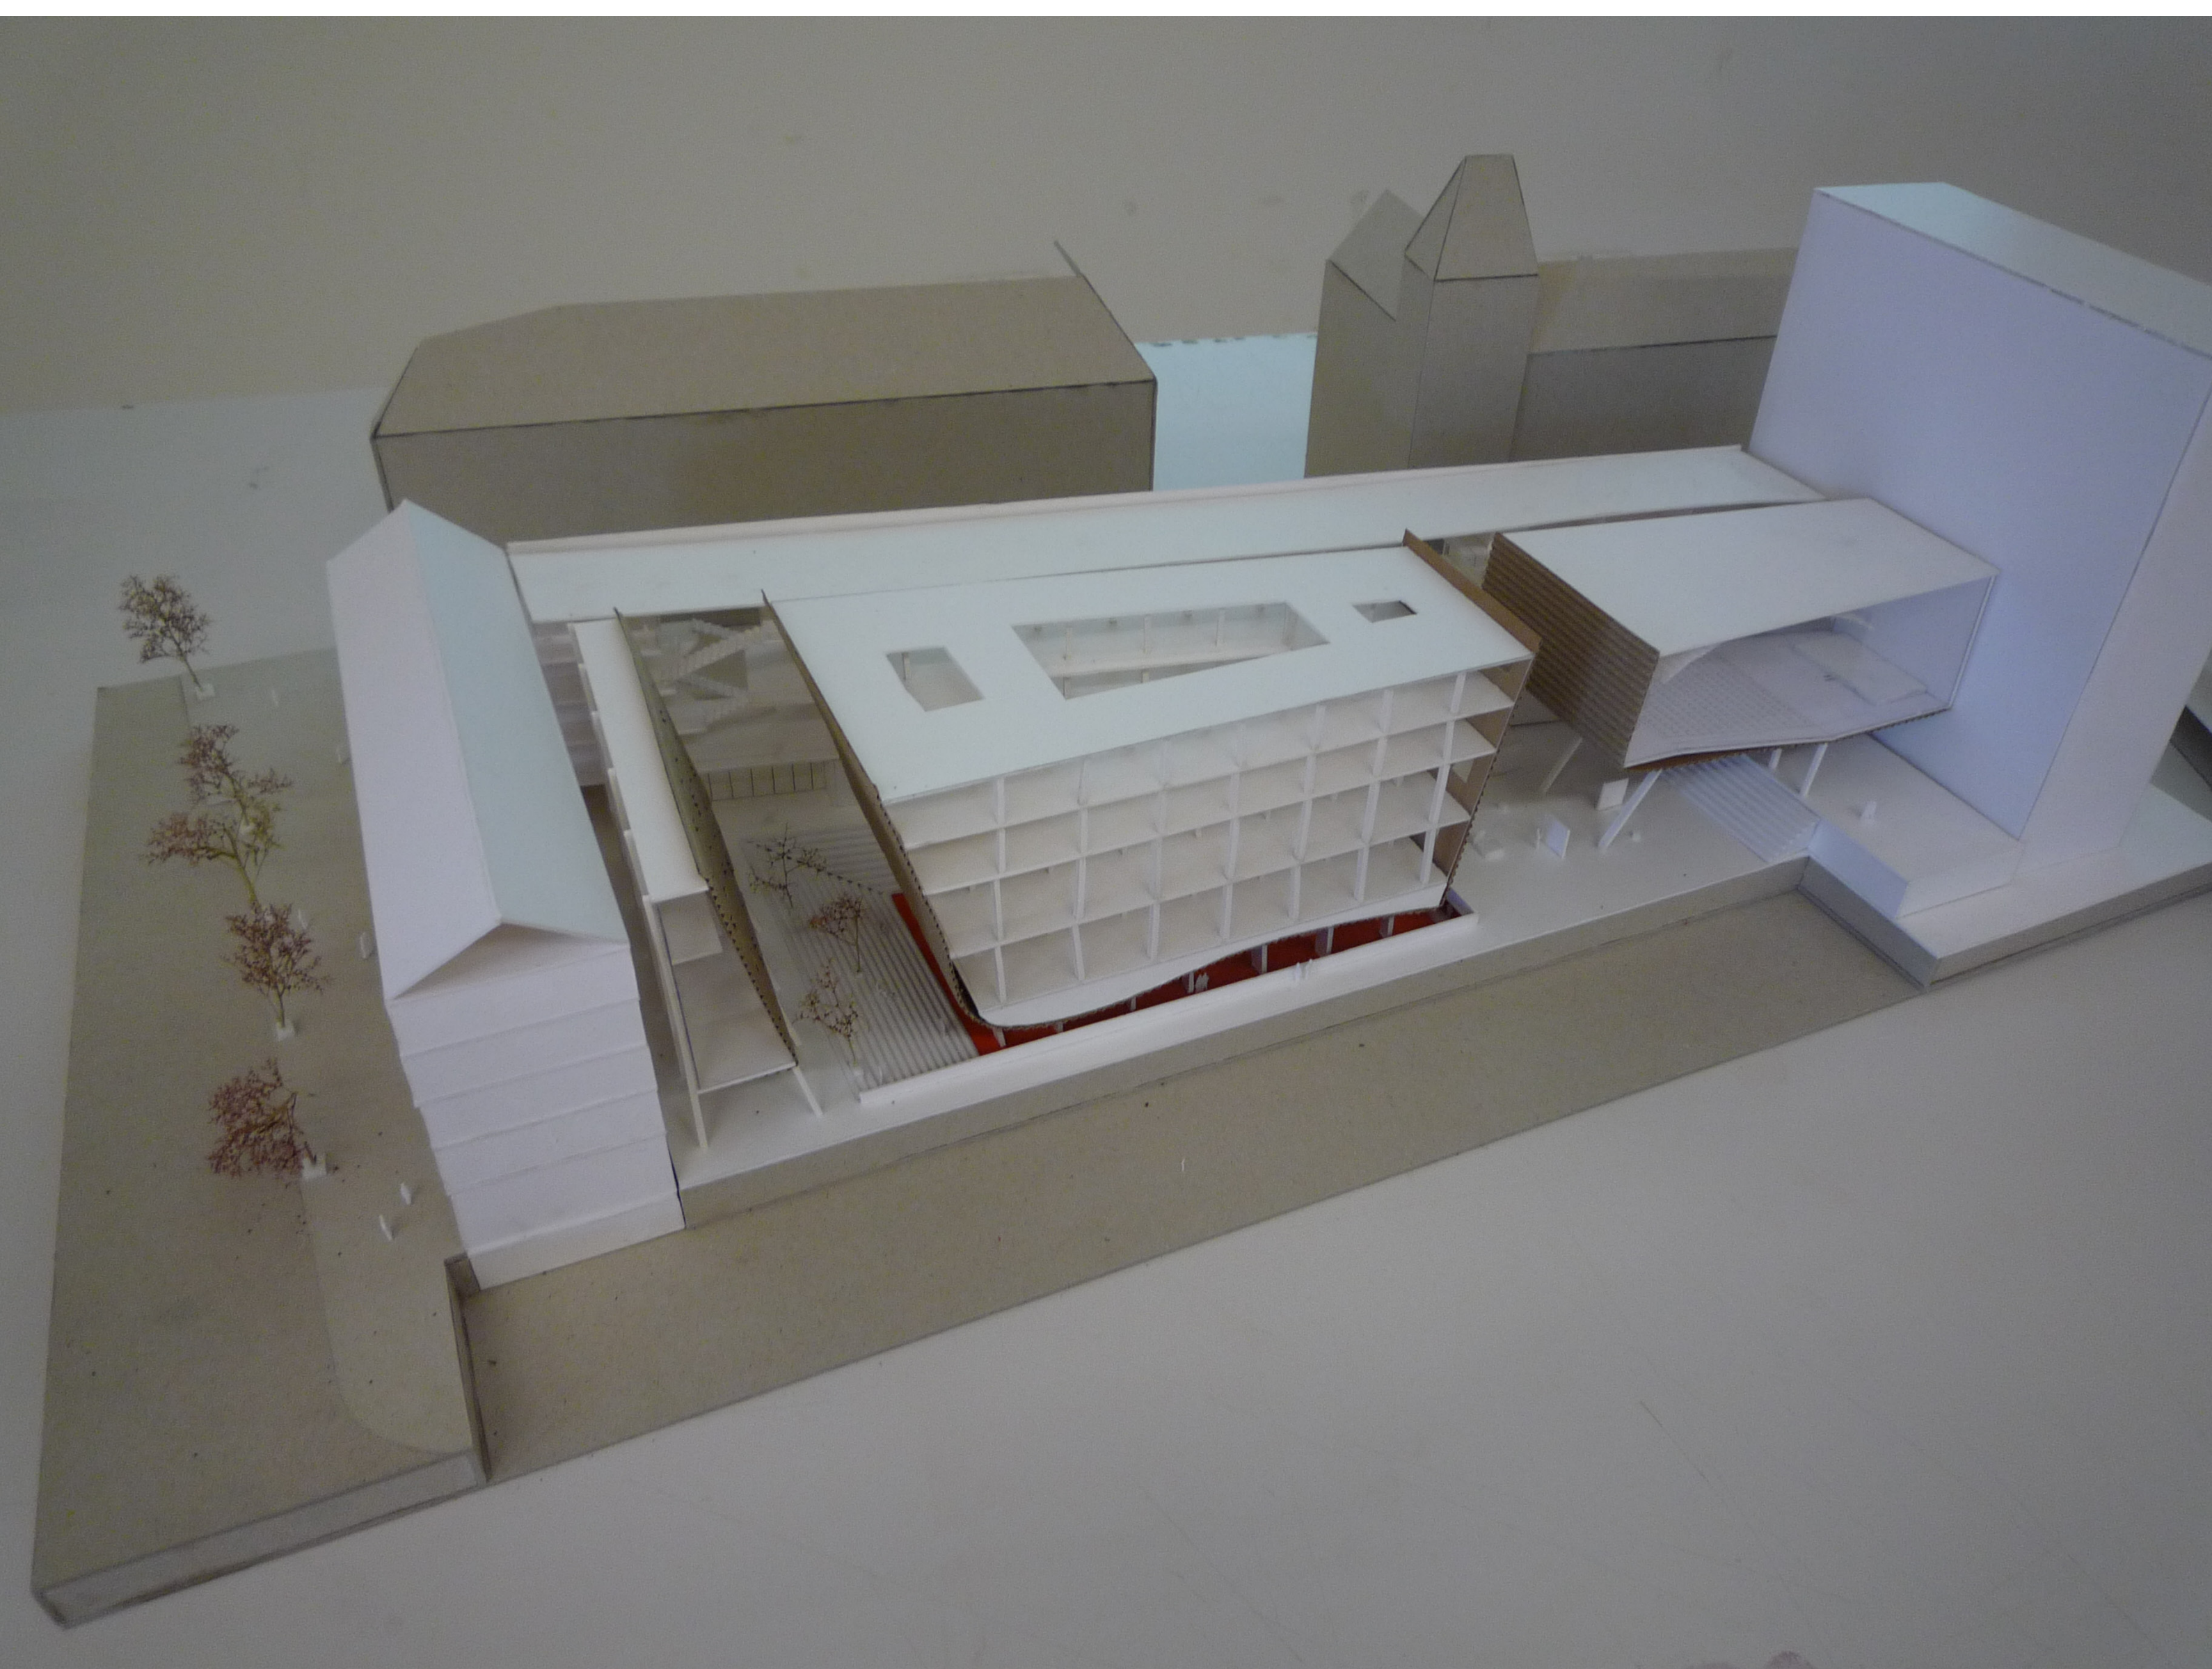

facade fragment 1:40

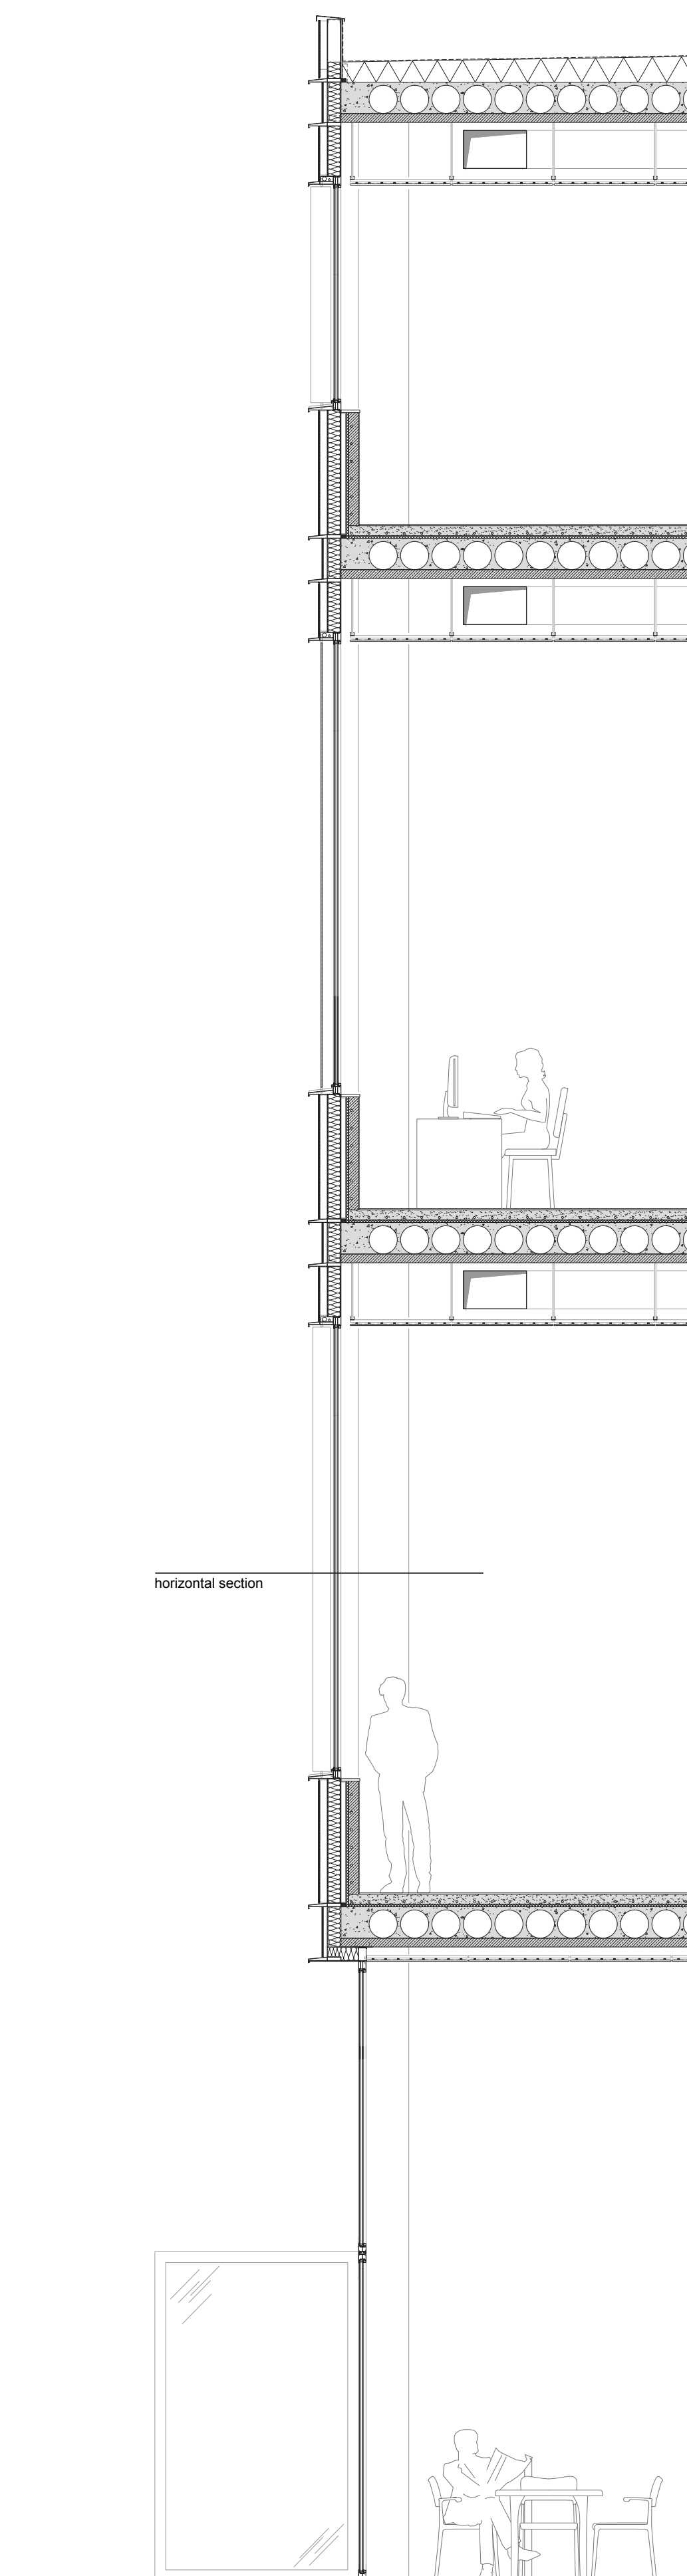

horizontal section

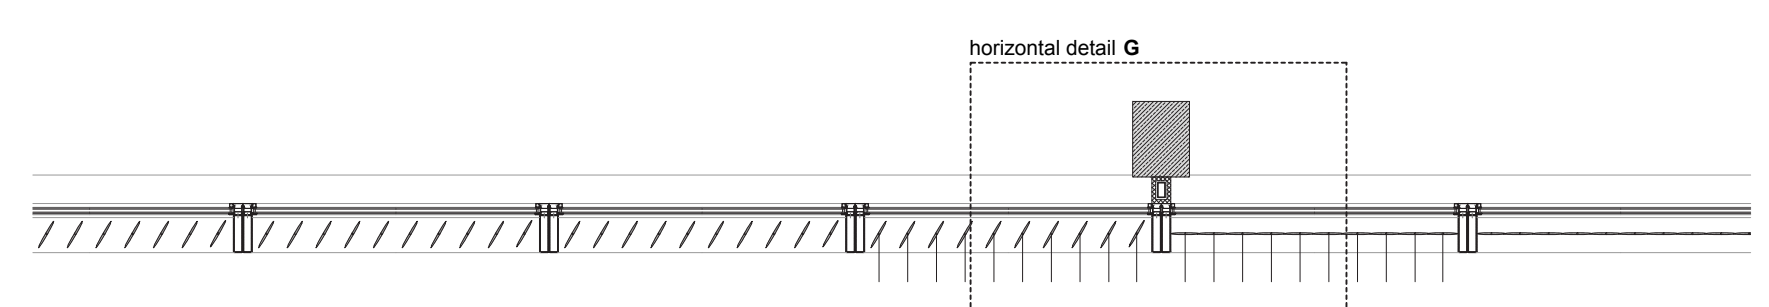

horizontal detail G

student number
Johan AI
1256556

rack studio
Architecture
Public Realm

tutors
Susanne Komossa
Jelke Fokkinga

TU Delft Delft University of Technology