



FLOOR PLANS TYPE A

1:100


GROUND FLOOR

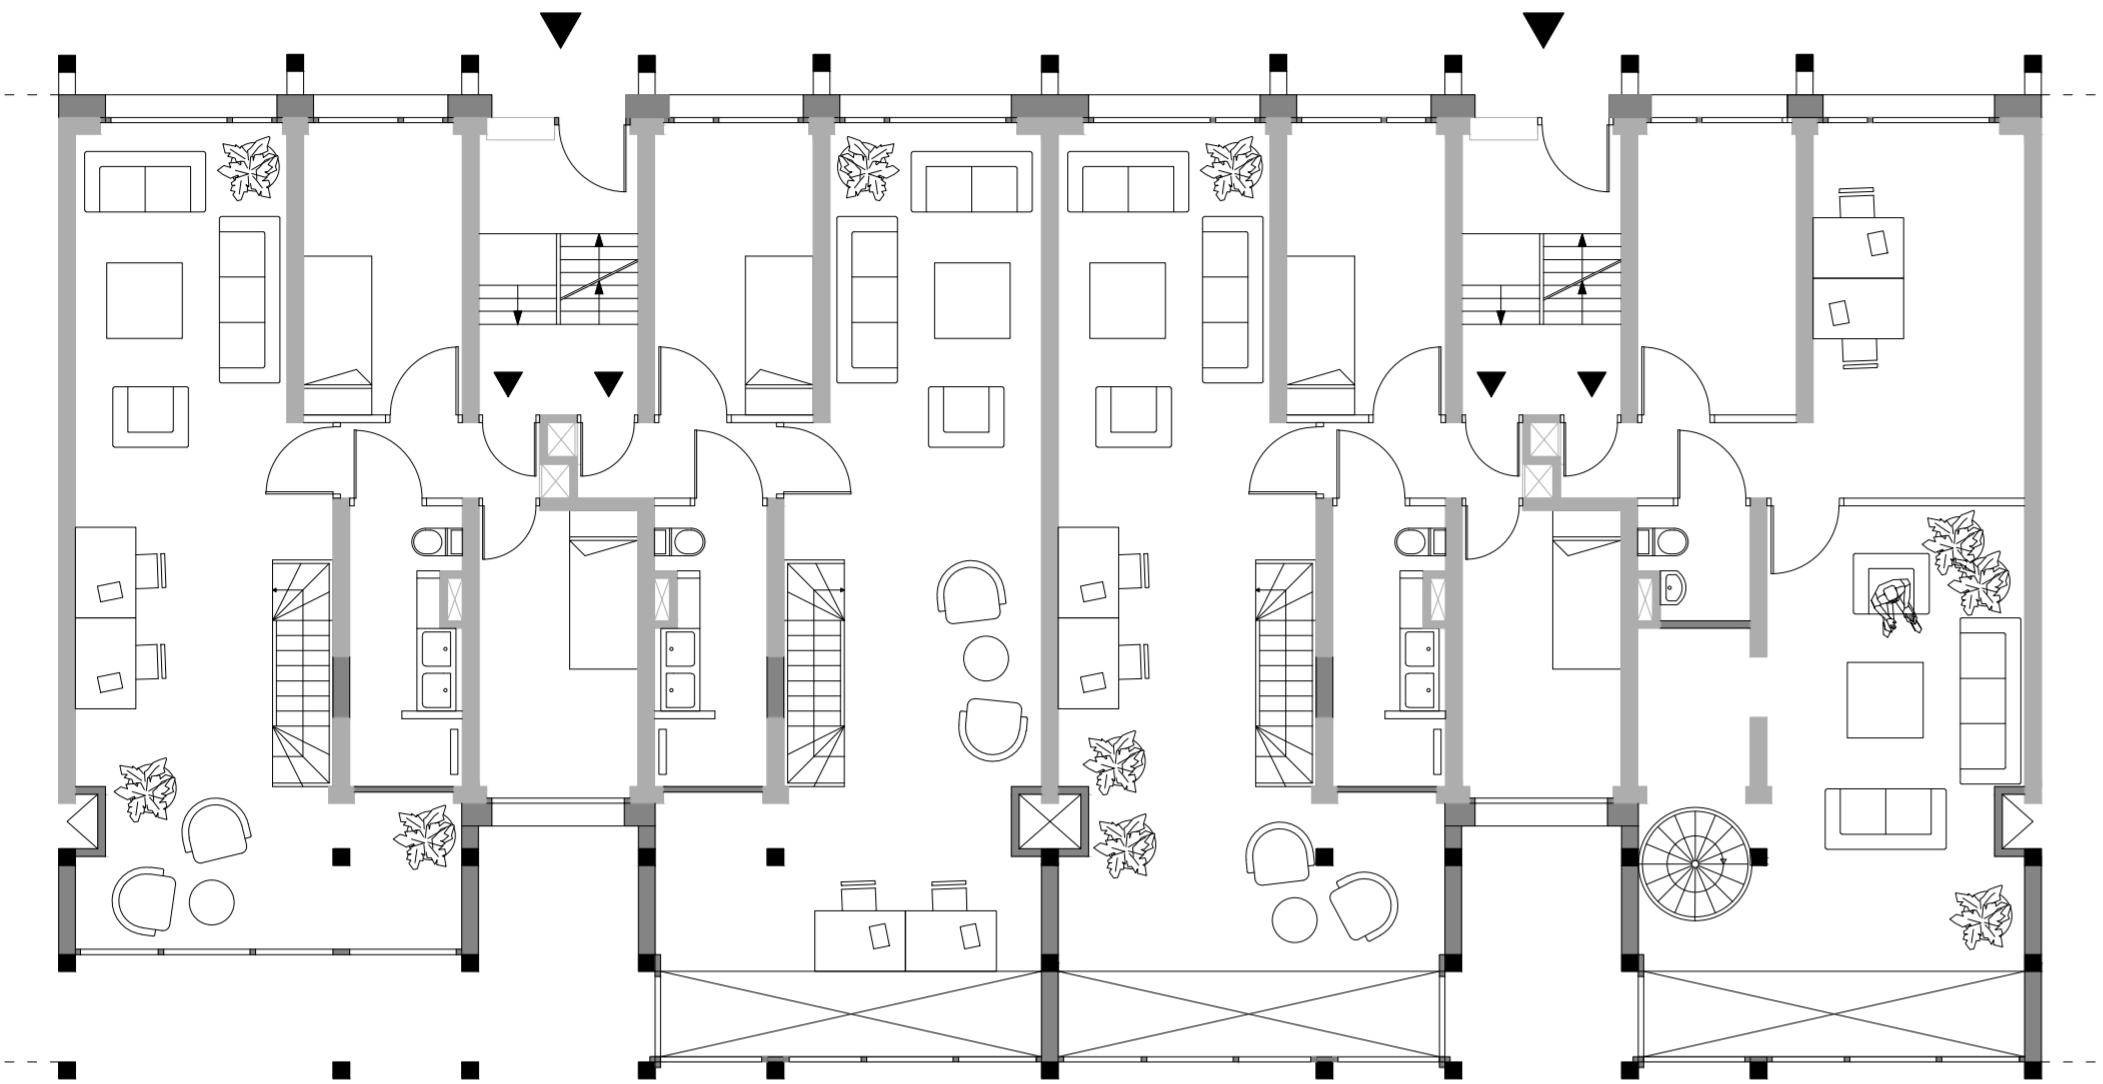


SECOND FLOOR

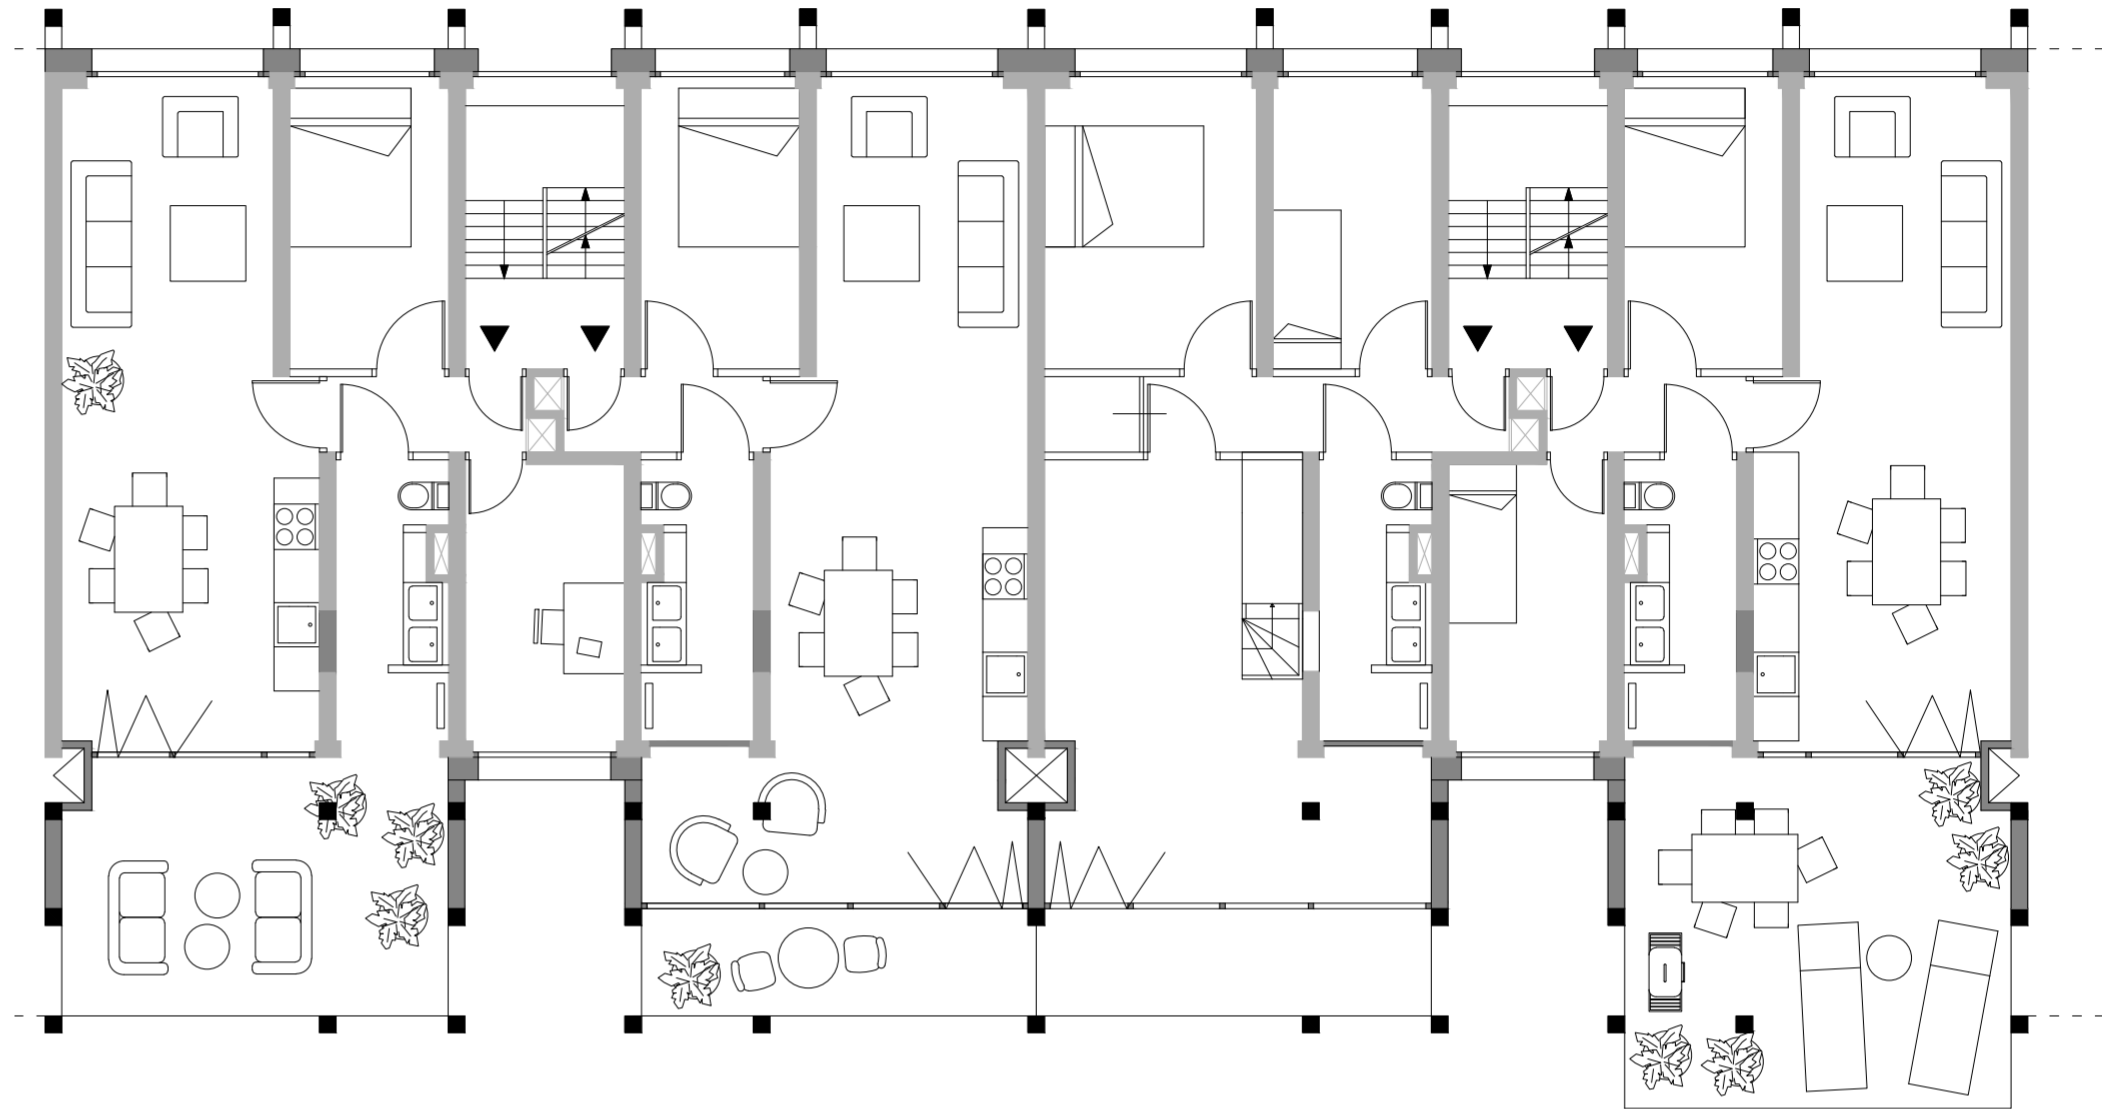

FIRST FLOOR

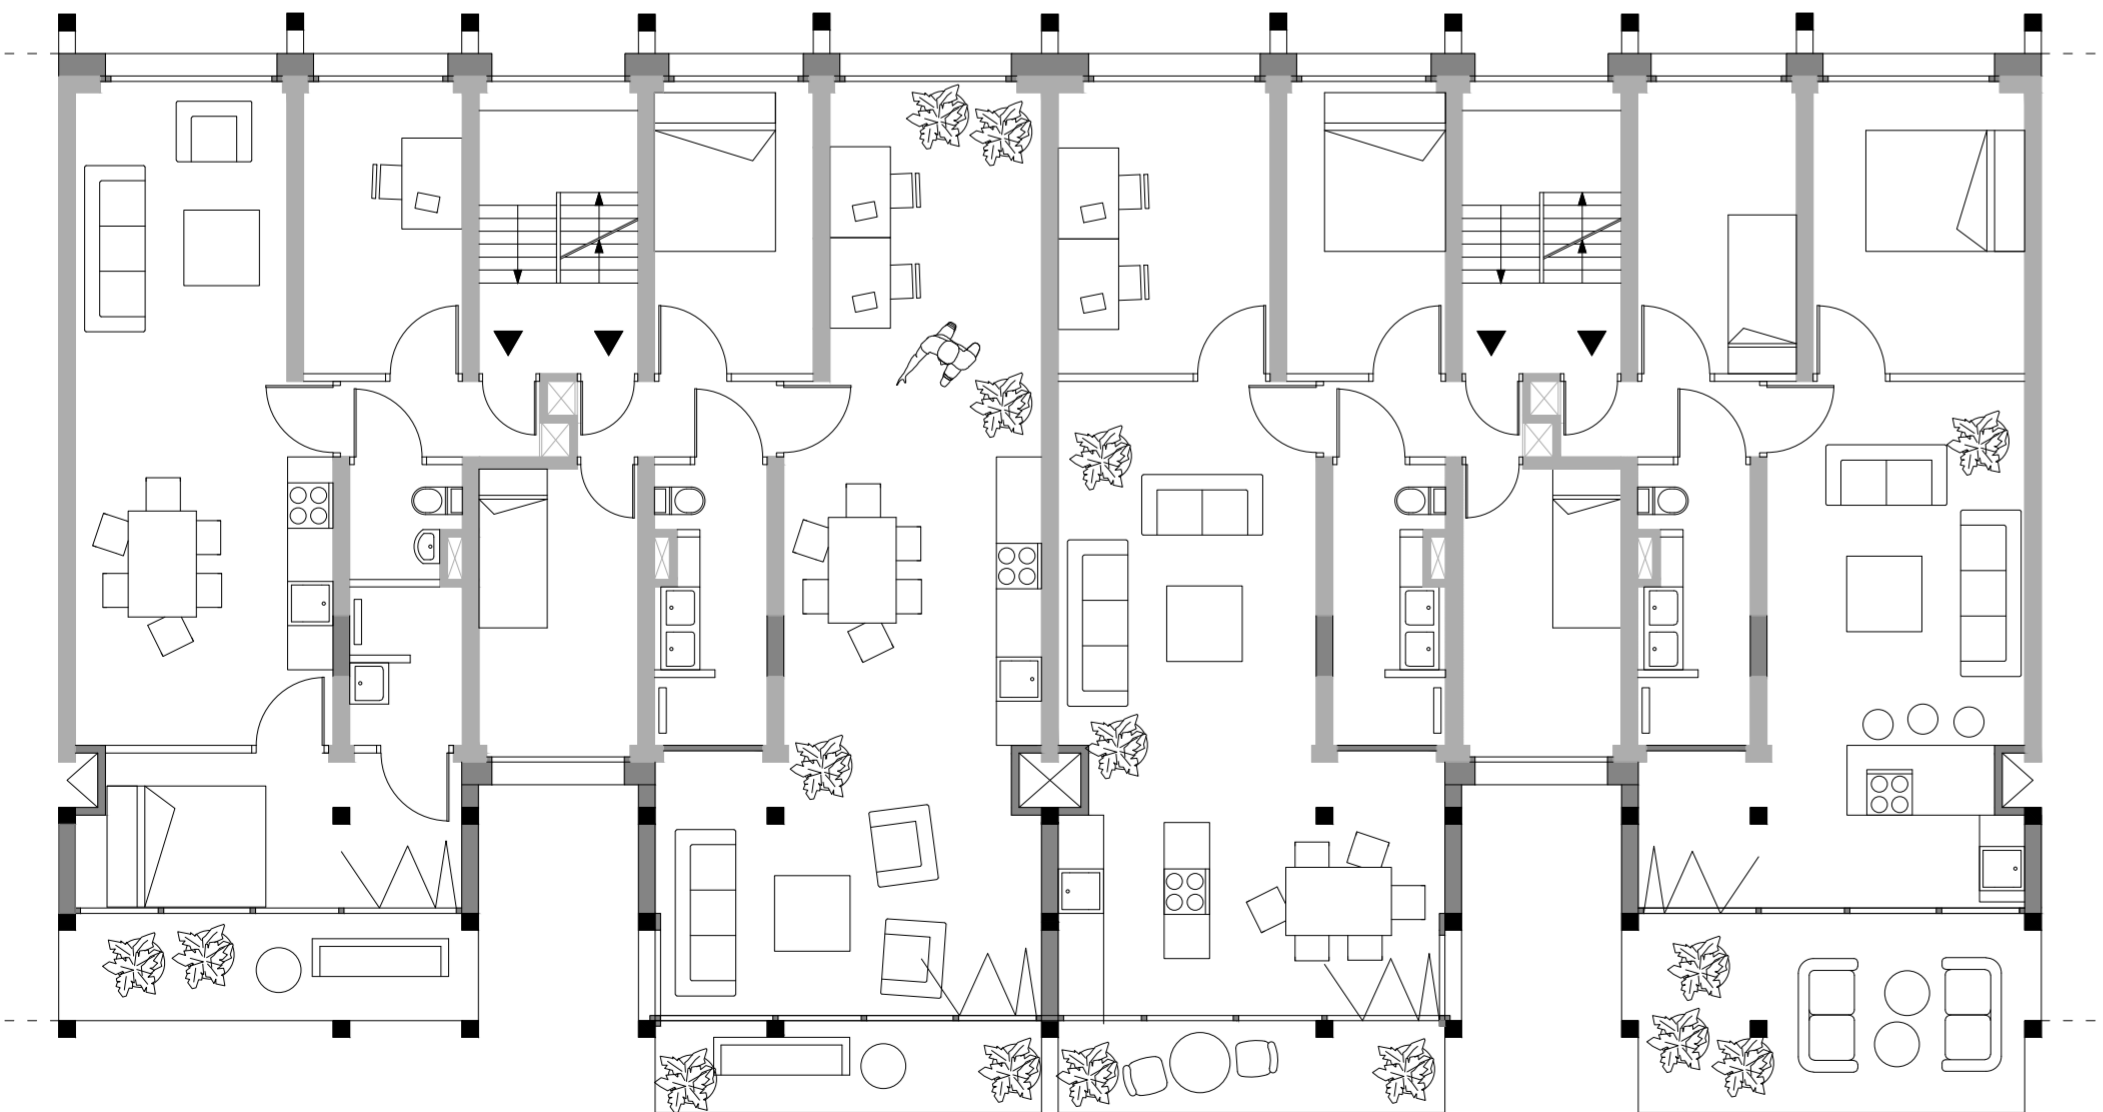


ROOF

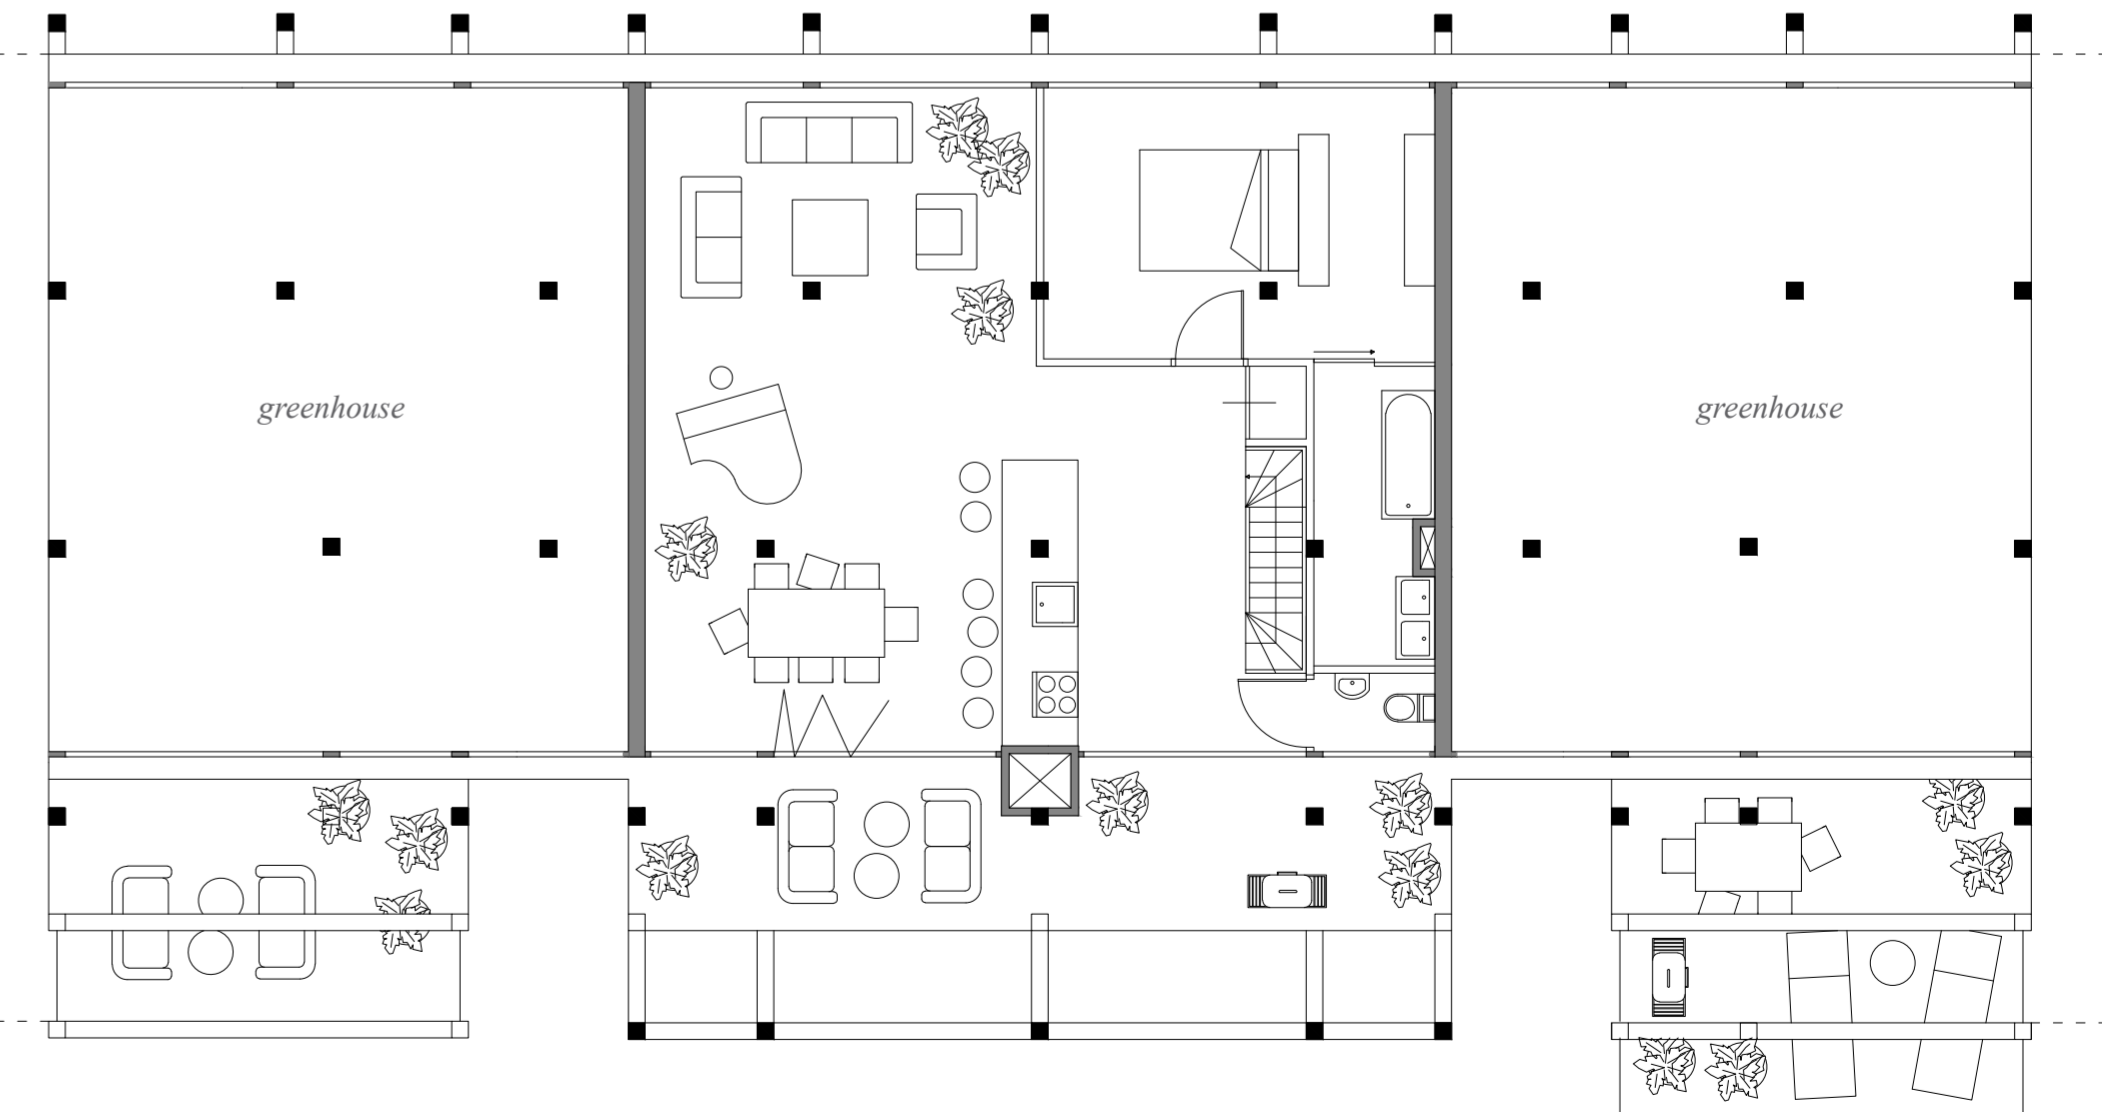

ROOF PLAN GREENHOUSE


1:100

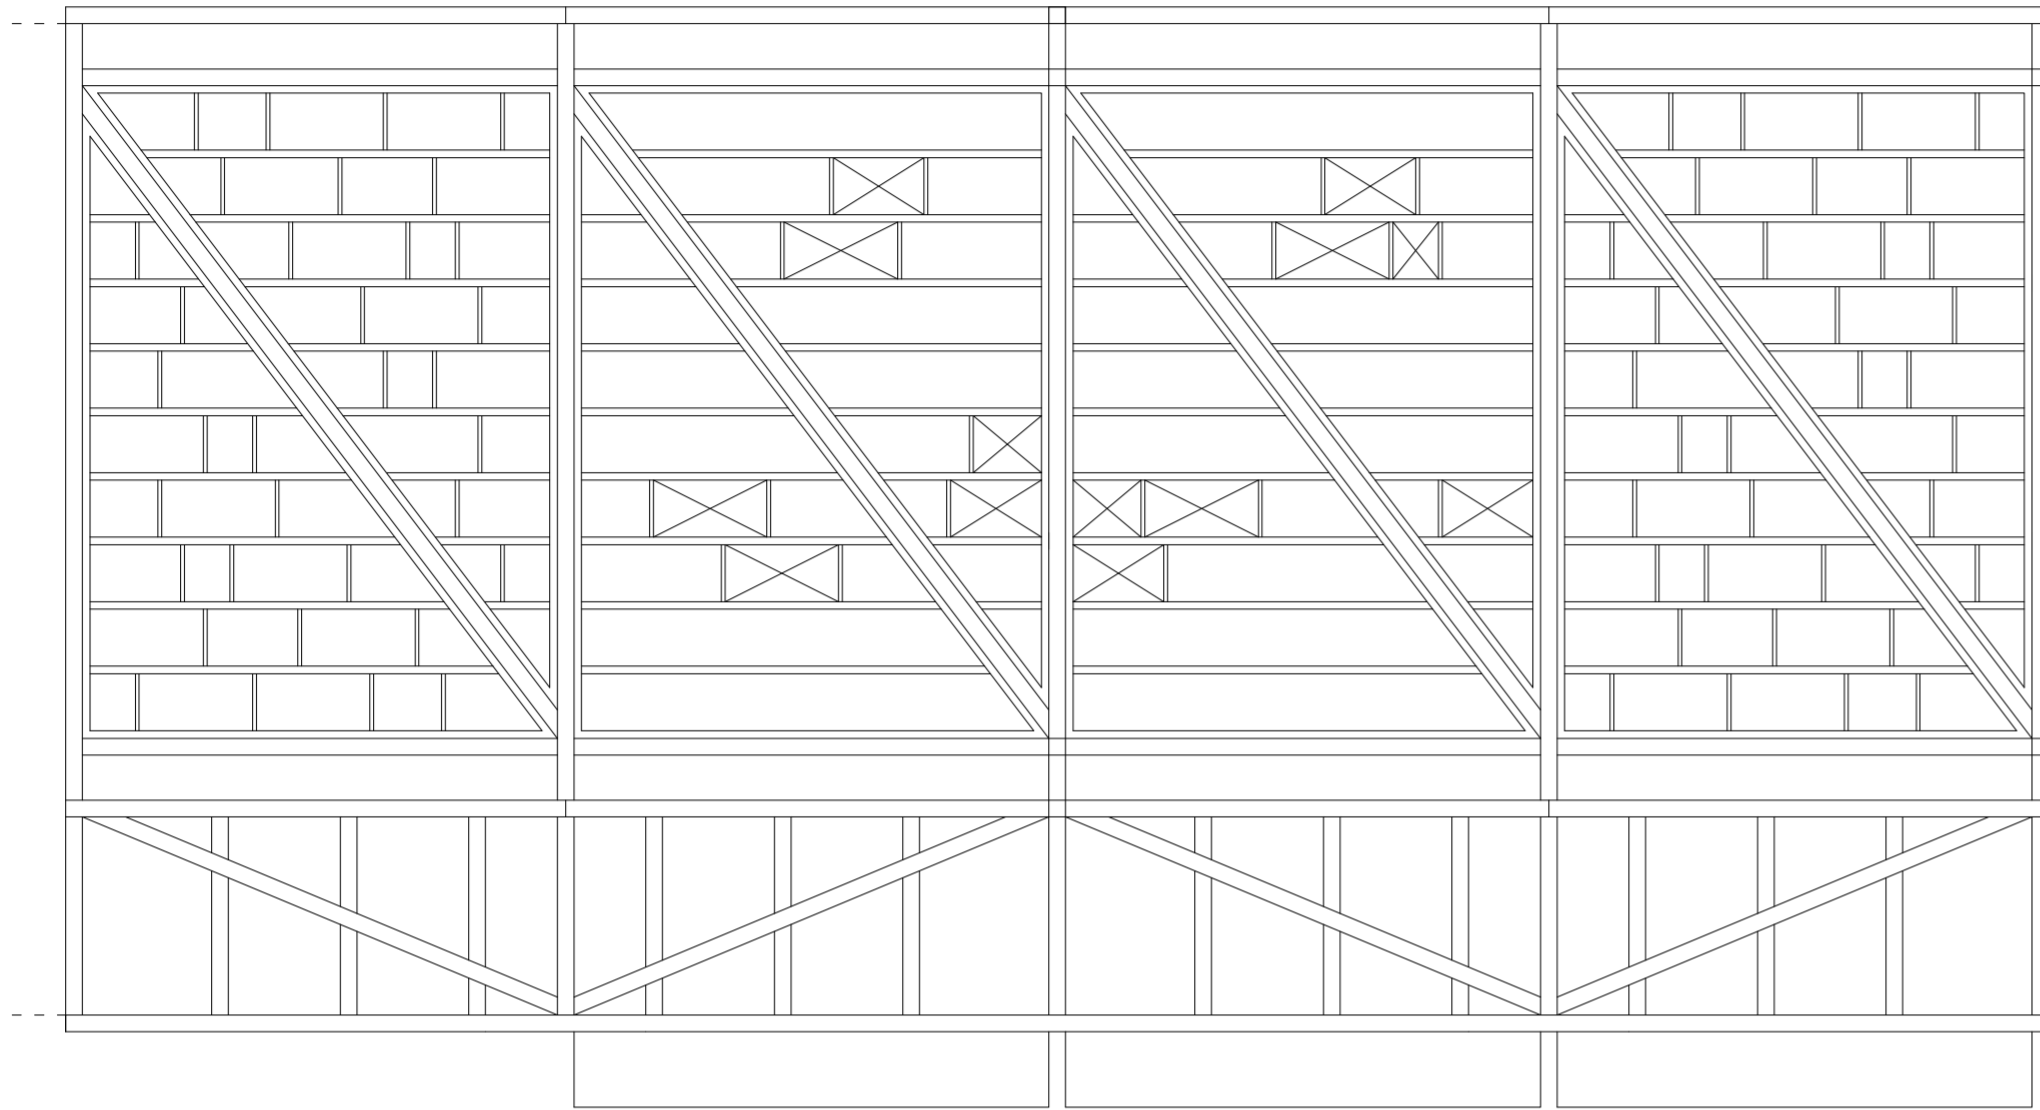

FLOOR PLANS TYPE B

1:100

GROUND FLOOR

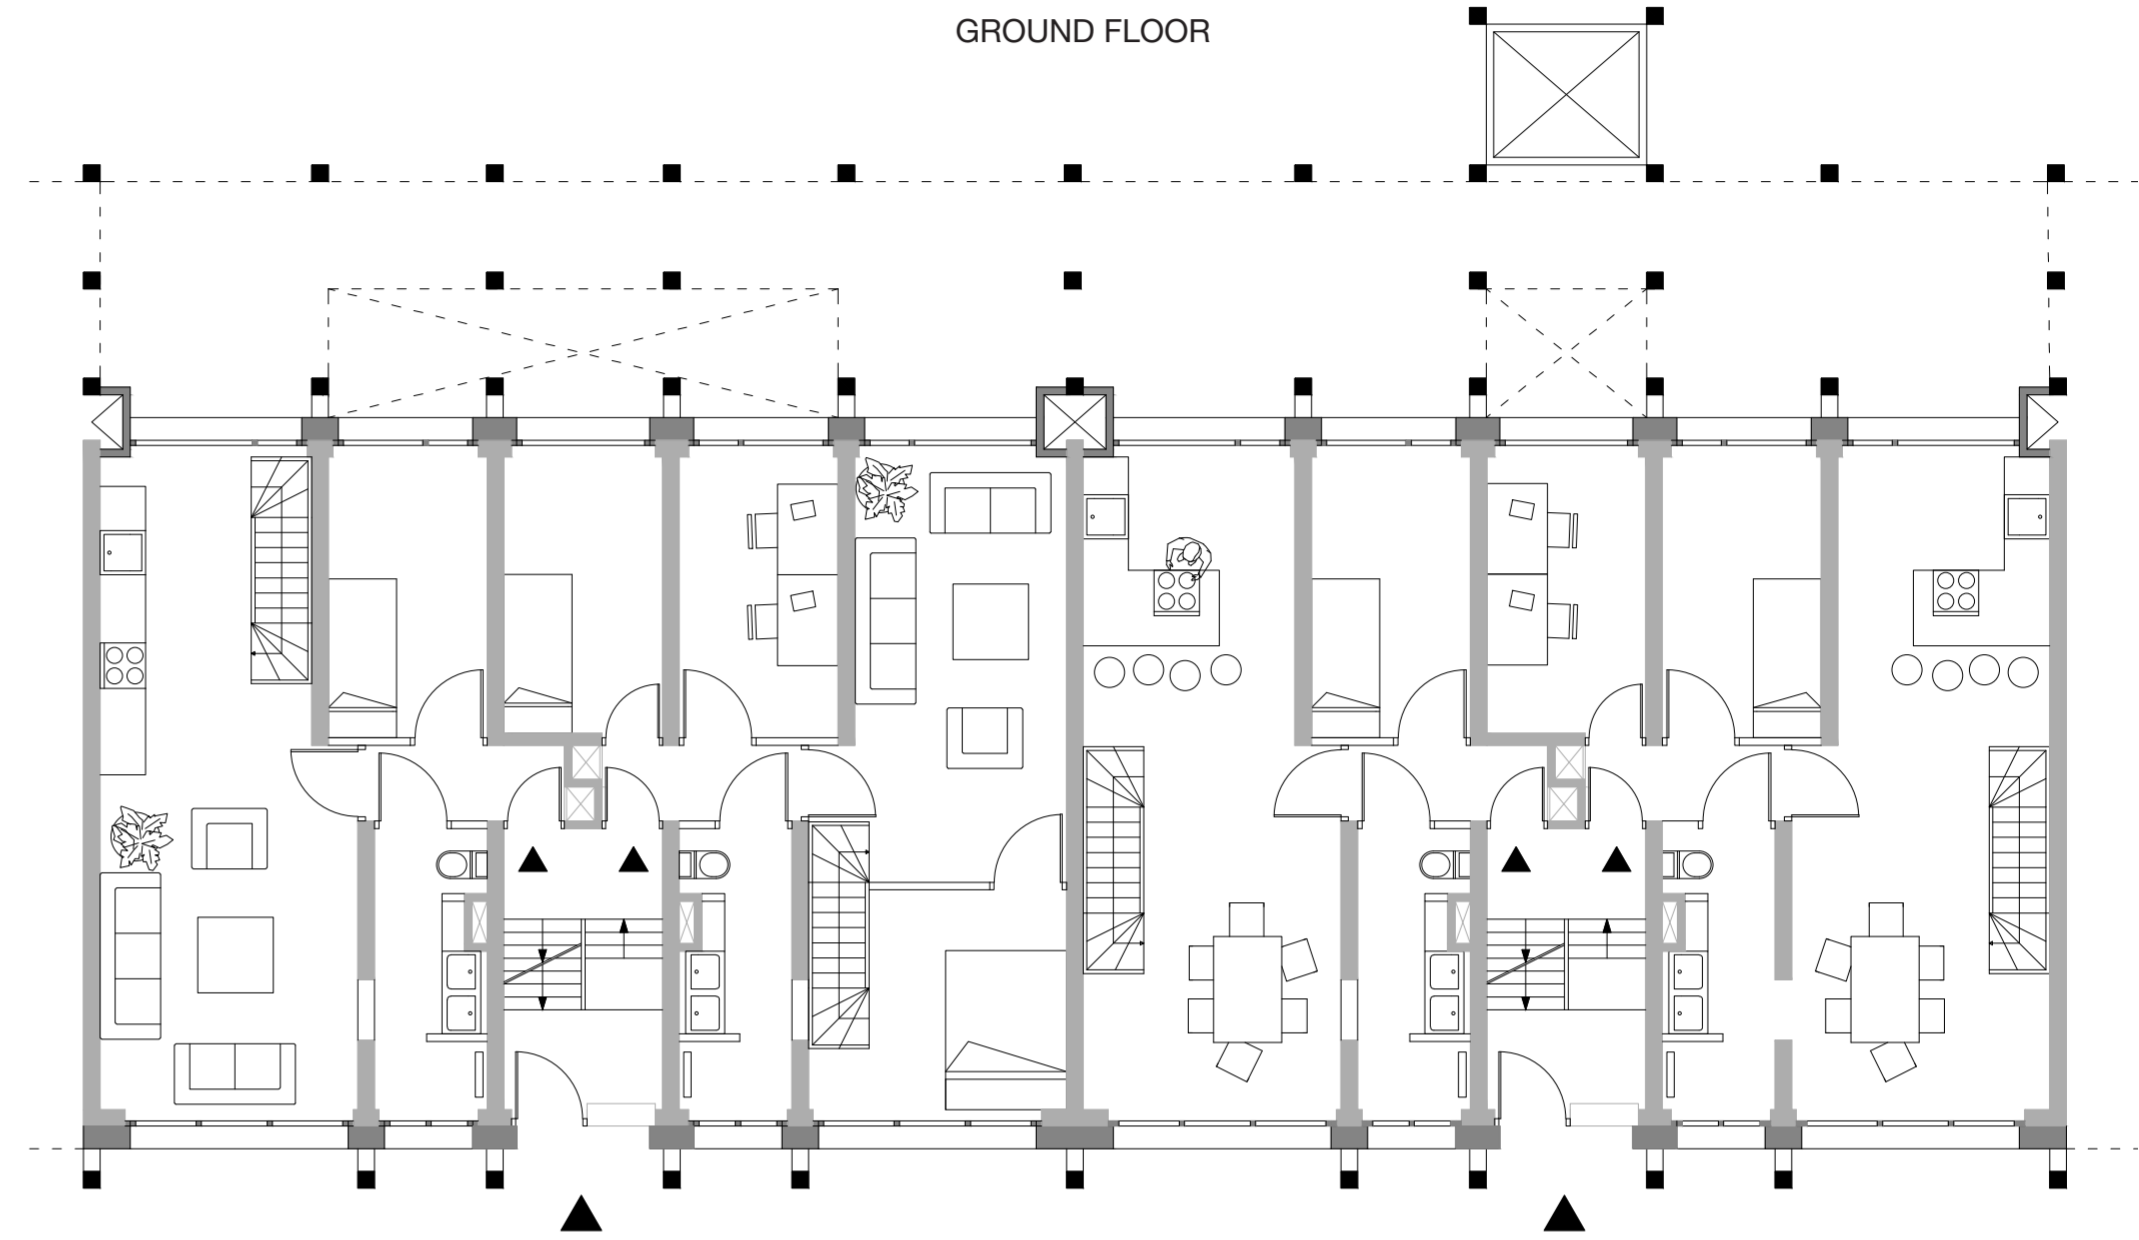

FIRST/SECOND FLOOR

