




Subterranean Ecological Centre

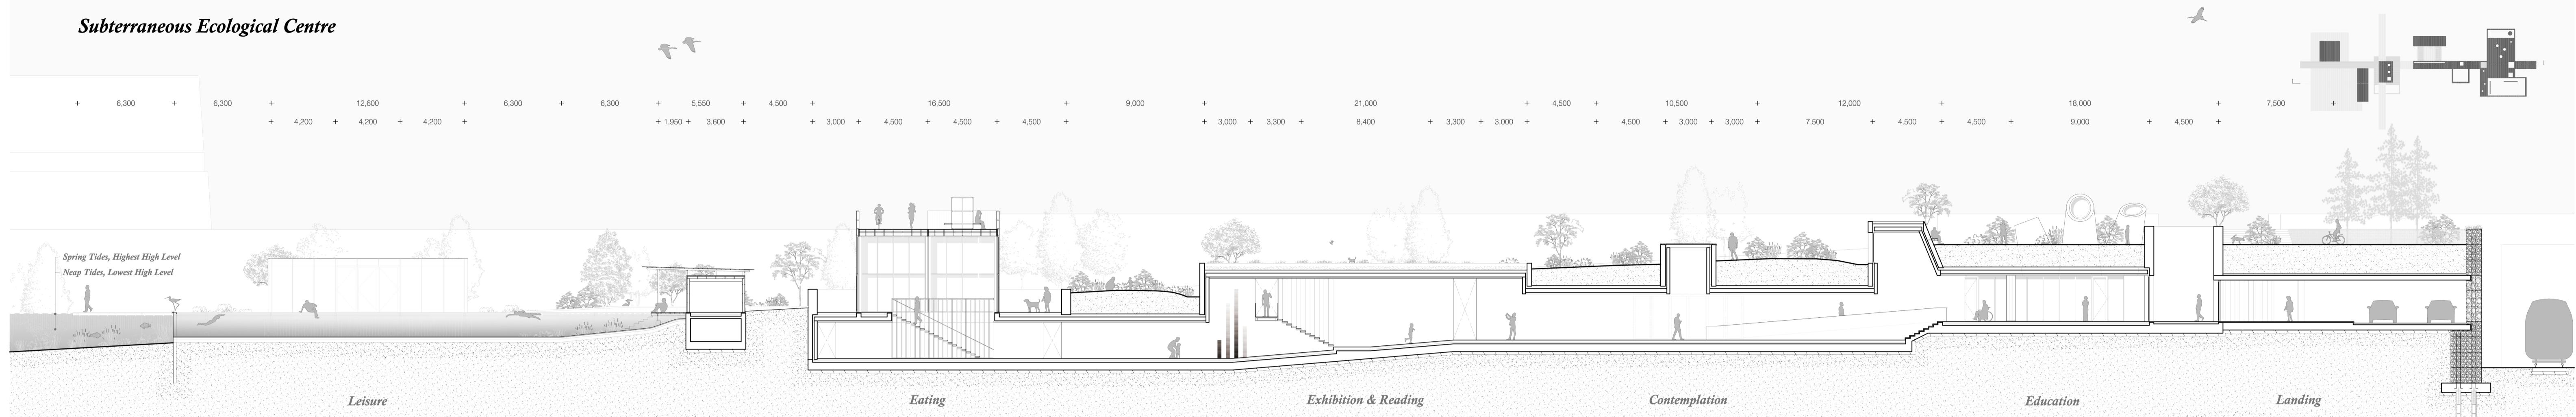


Longitudinal Section

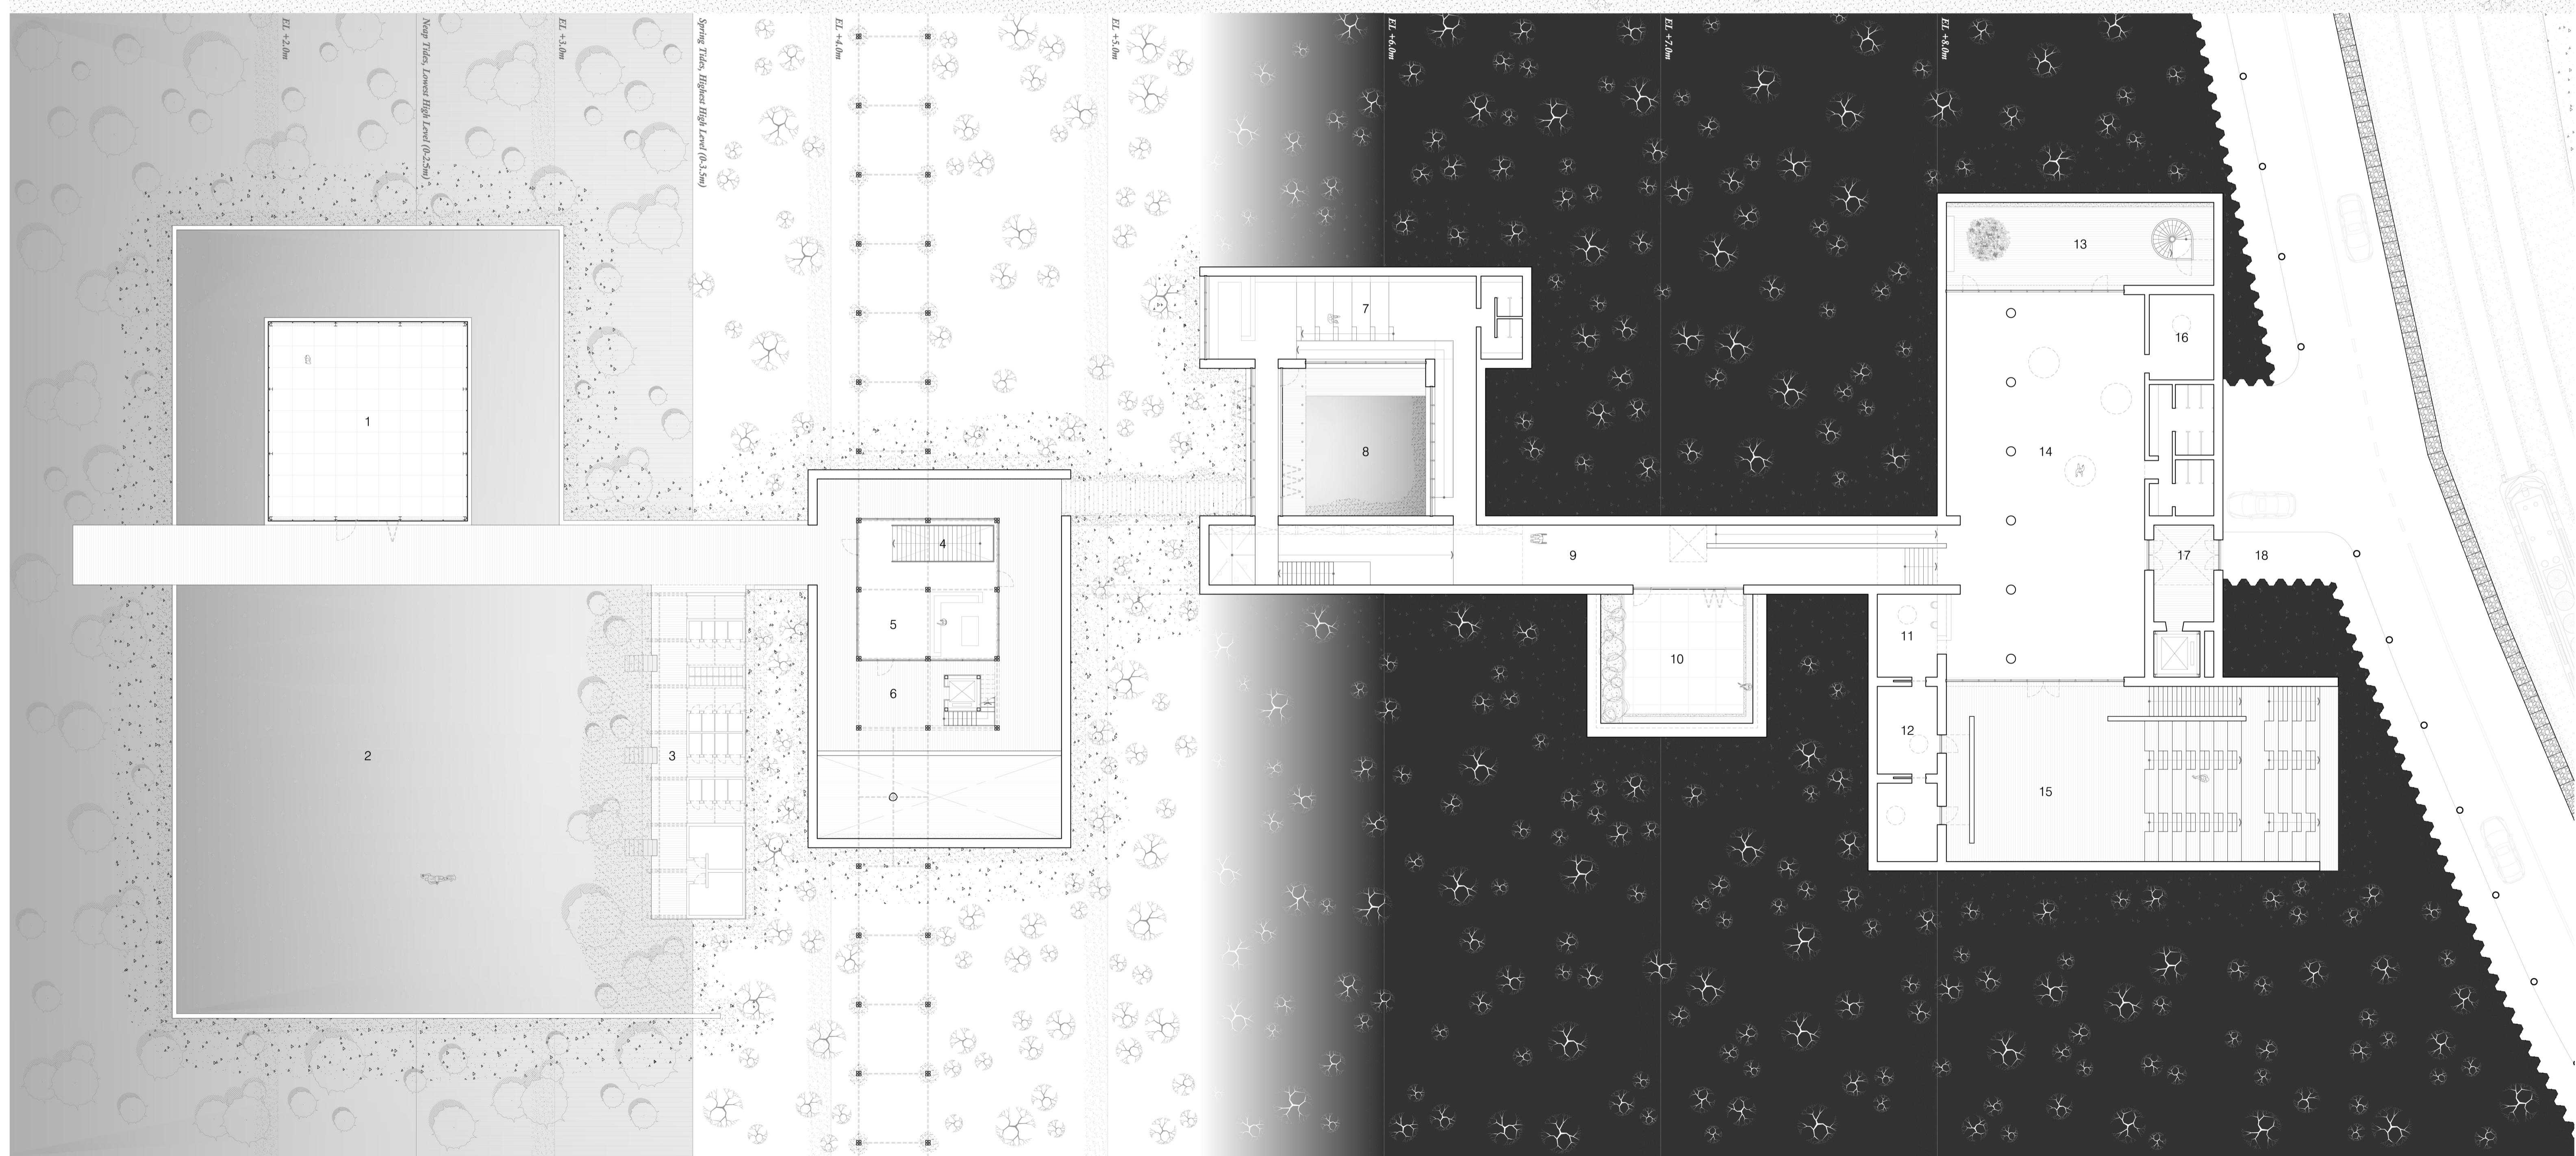




Open Air Theater and Multipurpose Hall

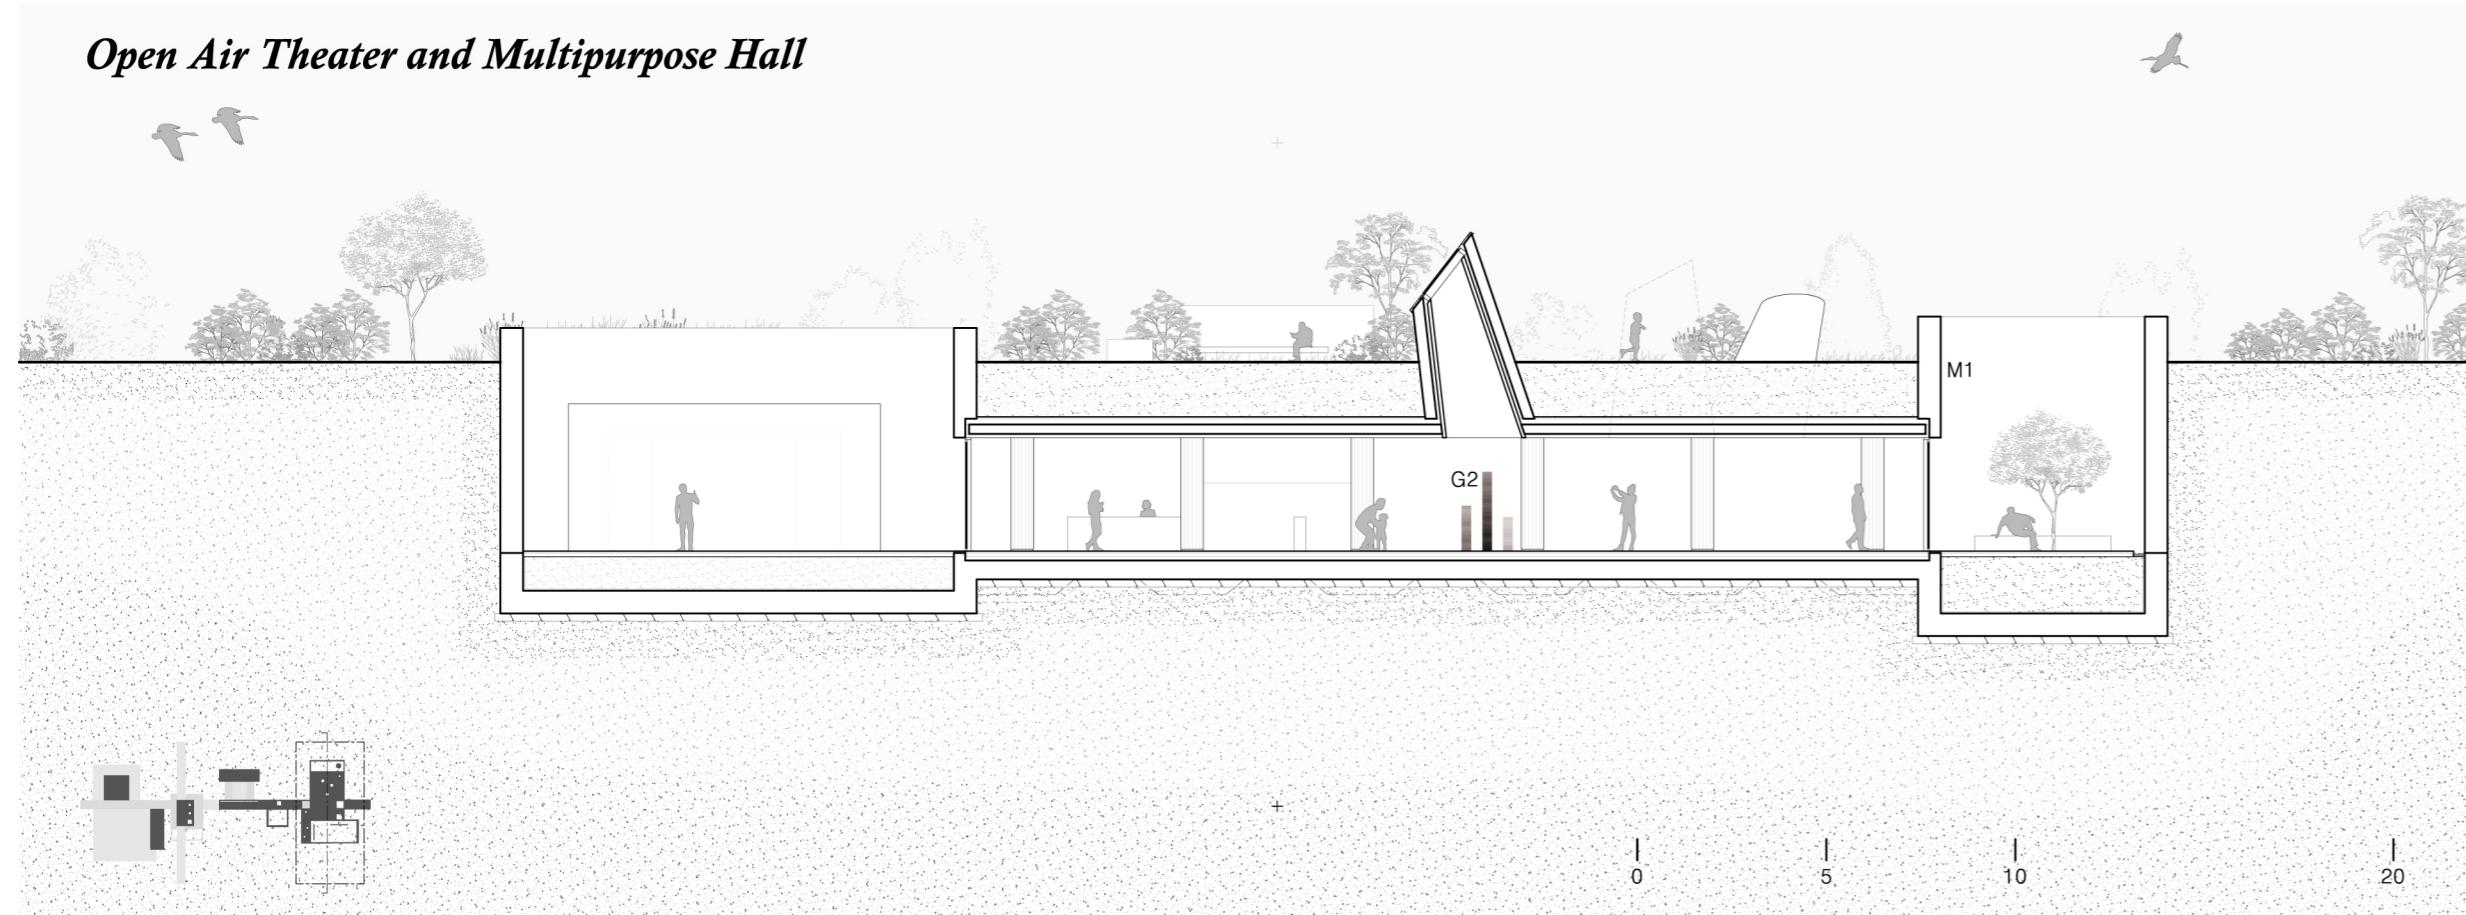



Landing Platform

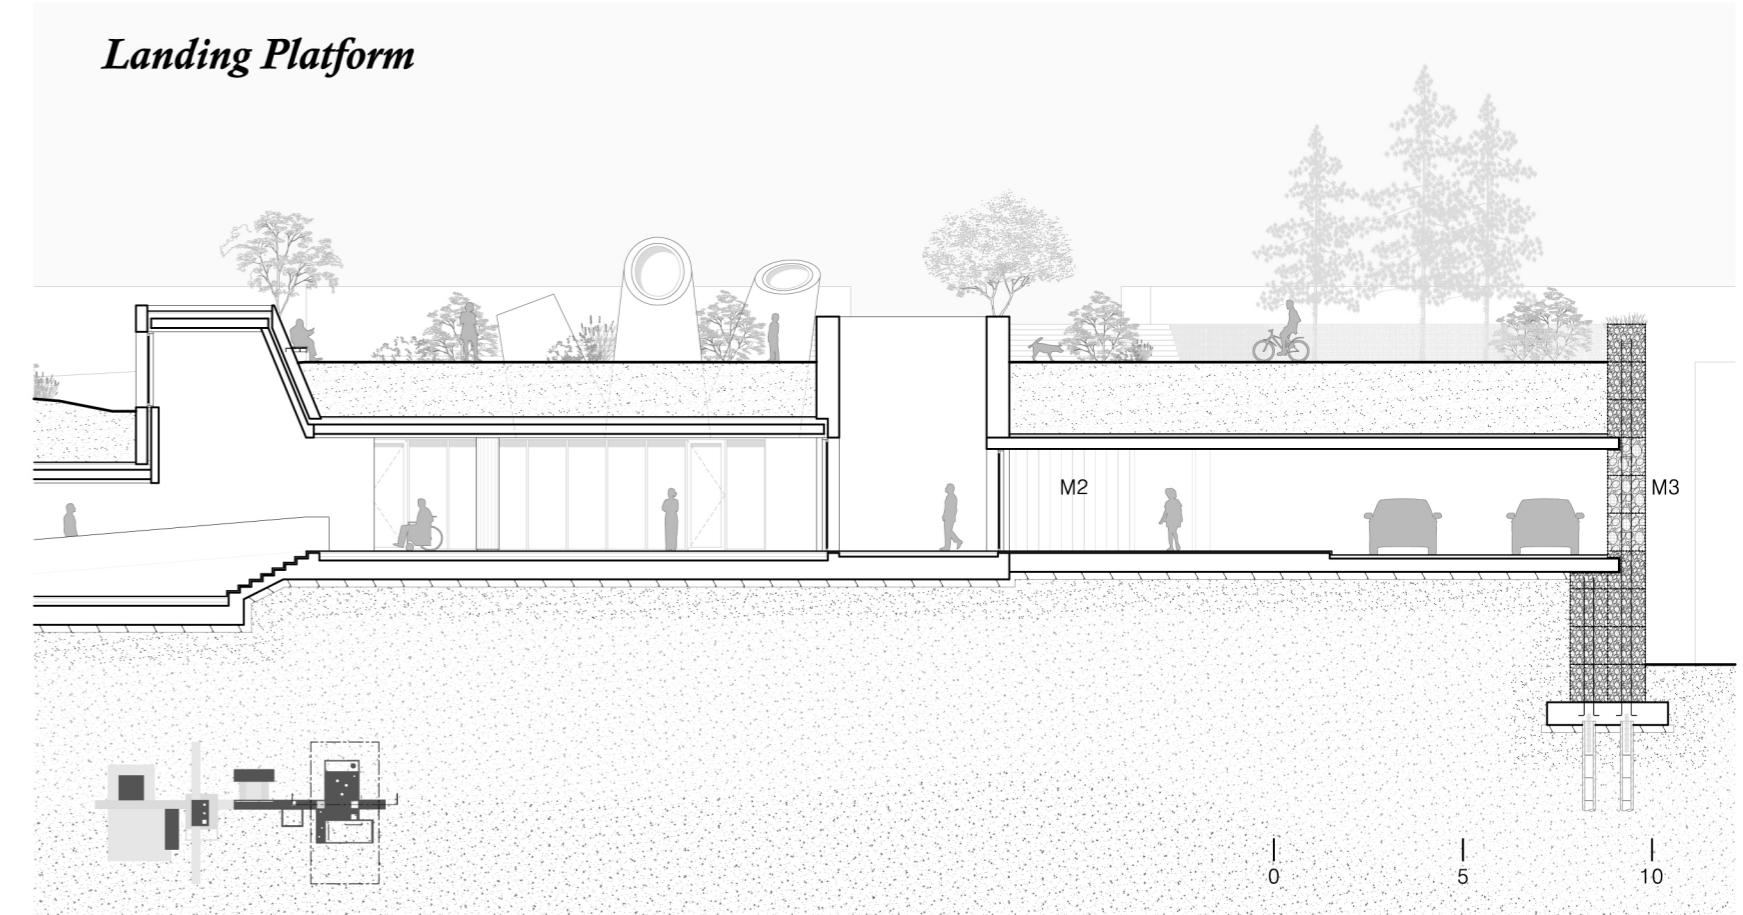



Sunken Garden Patio and Skylight Basin Corridor

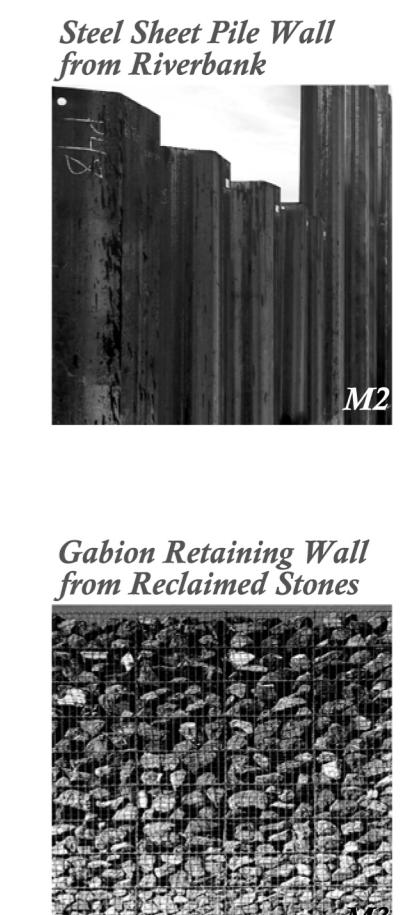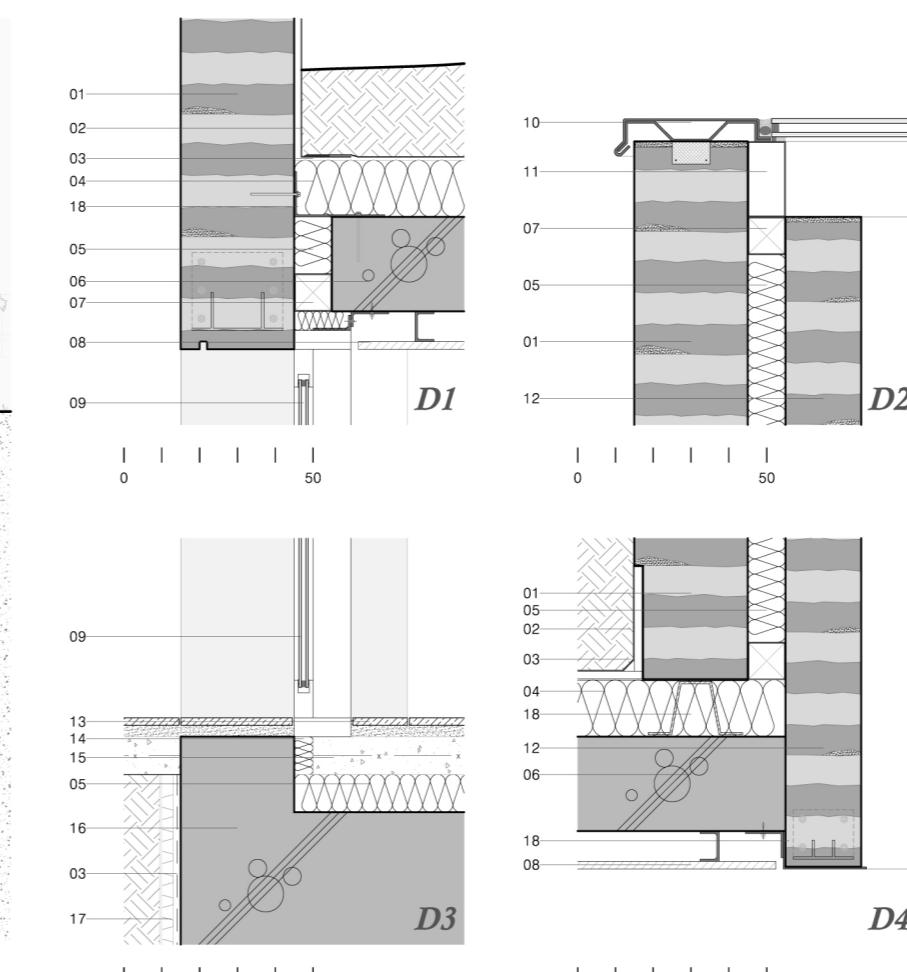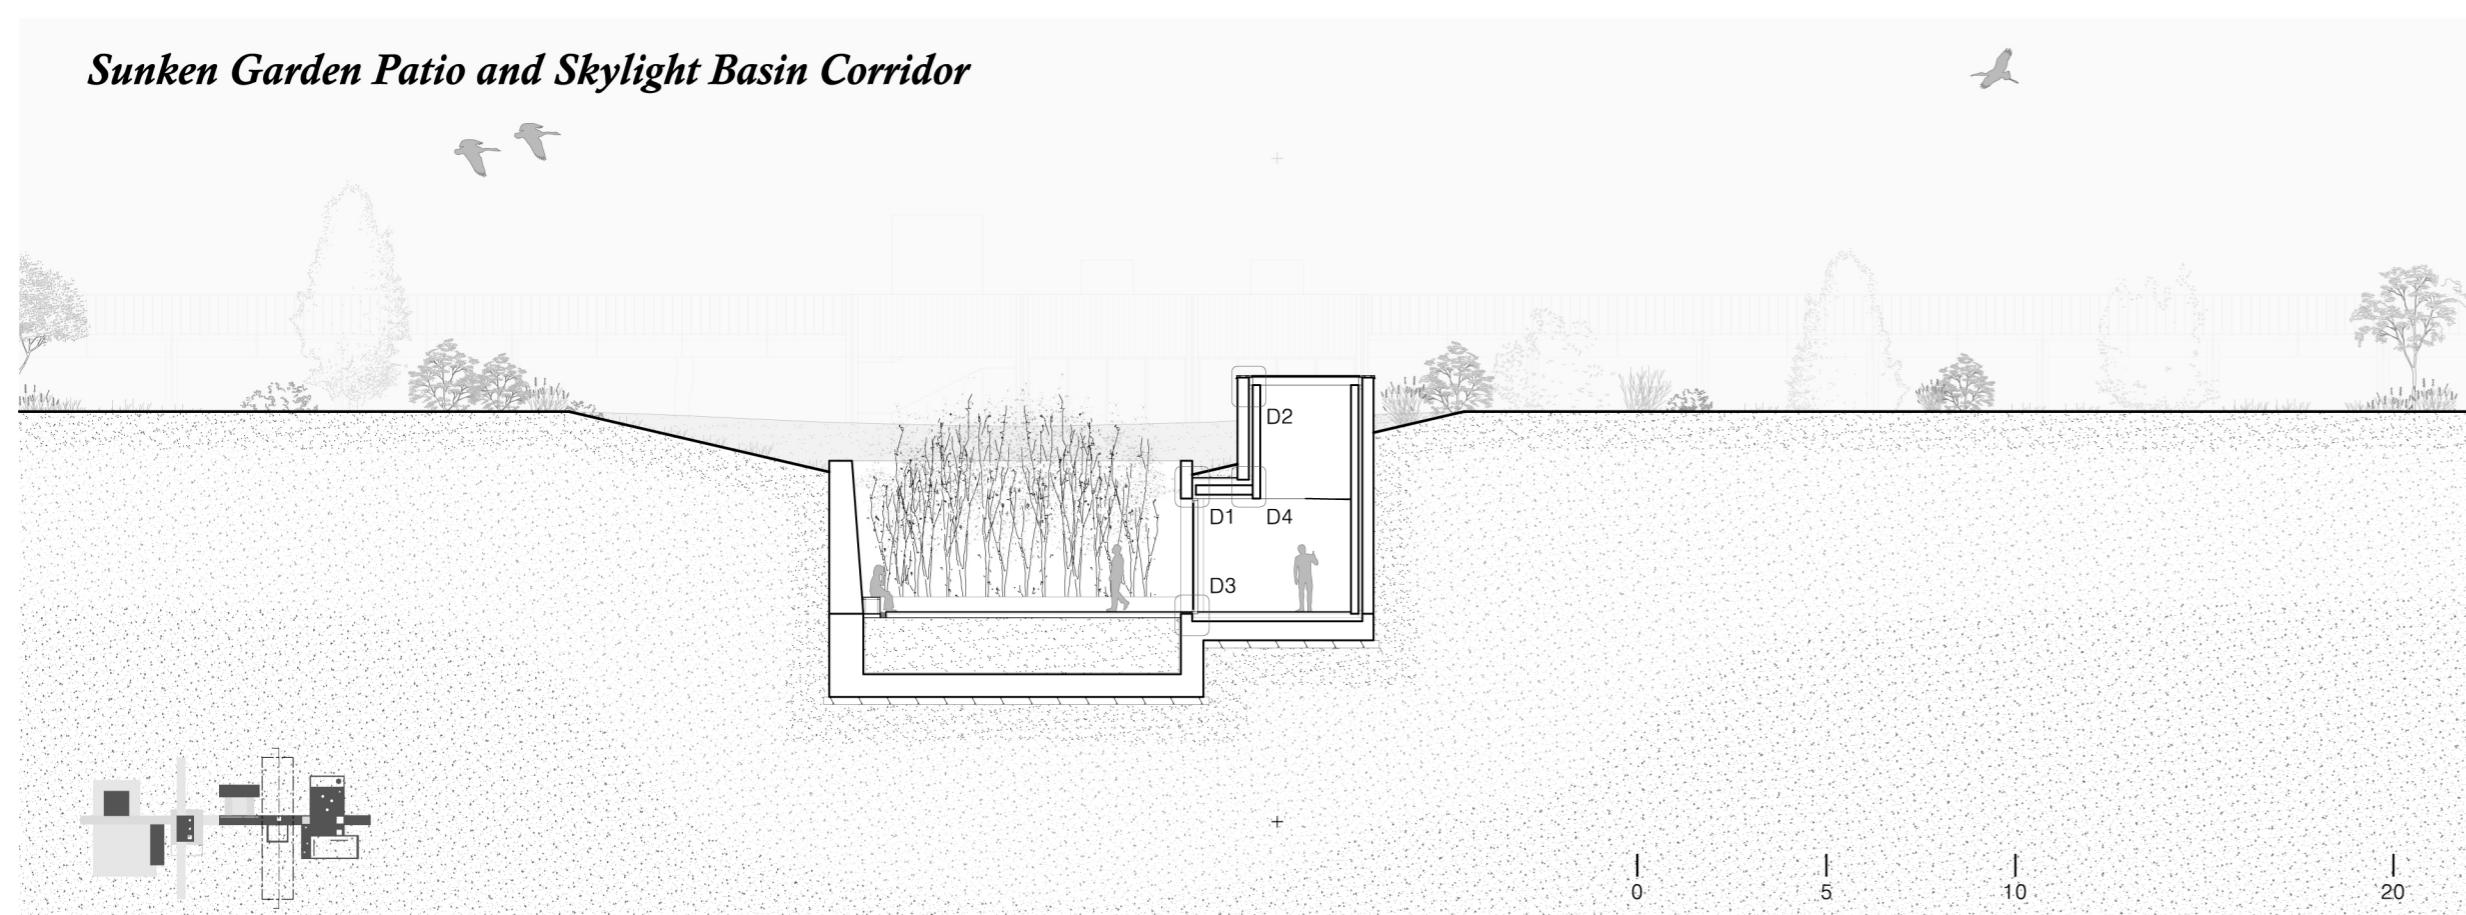




Water Garden Courtyard, Library Stage and Exhibition Gallery Corridor

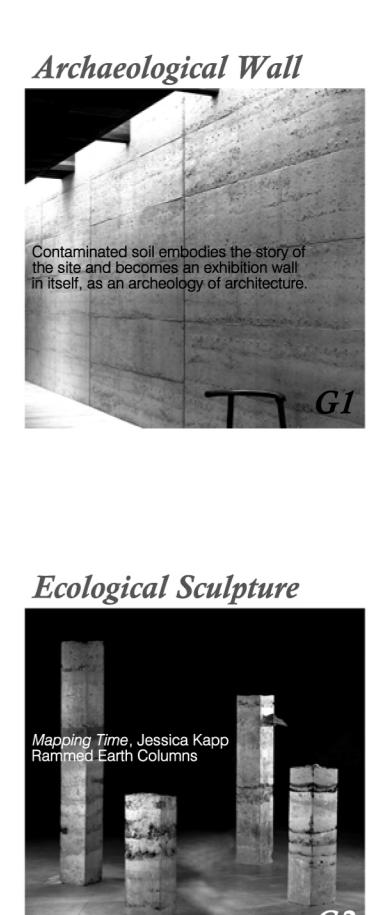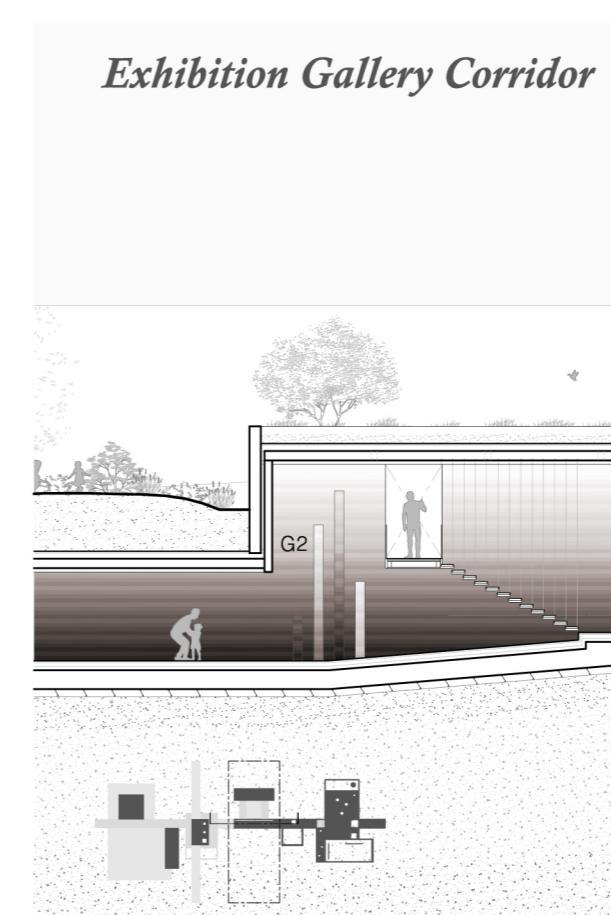


Observatory, Cafeteria and Office

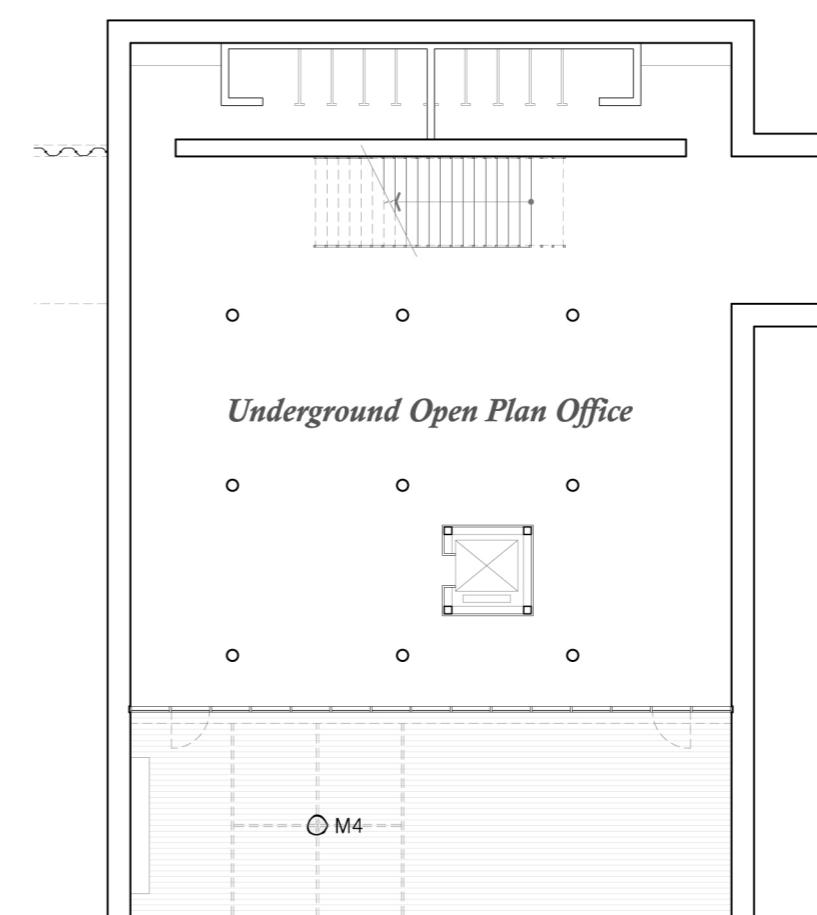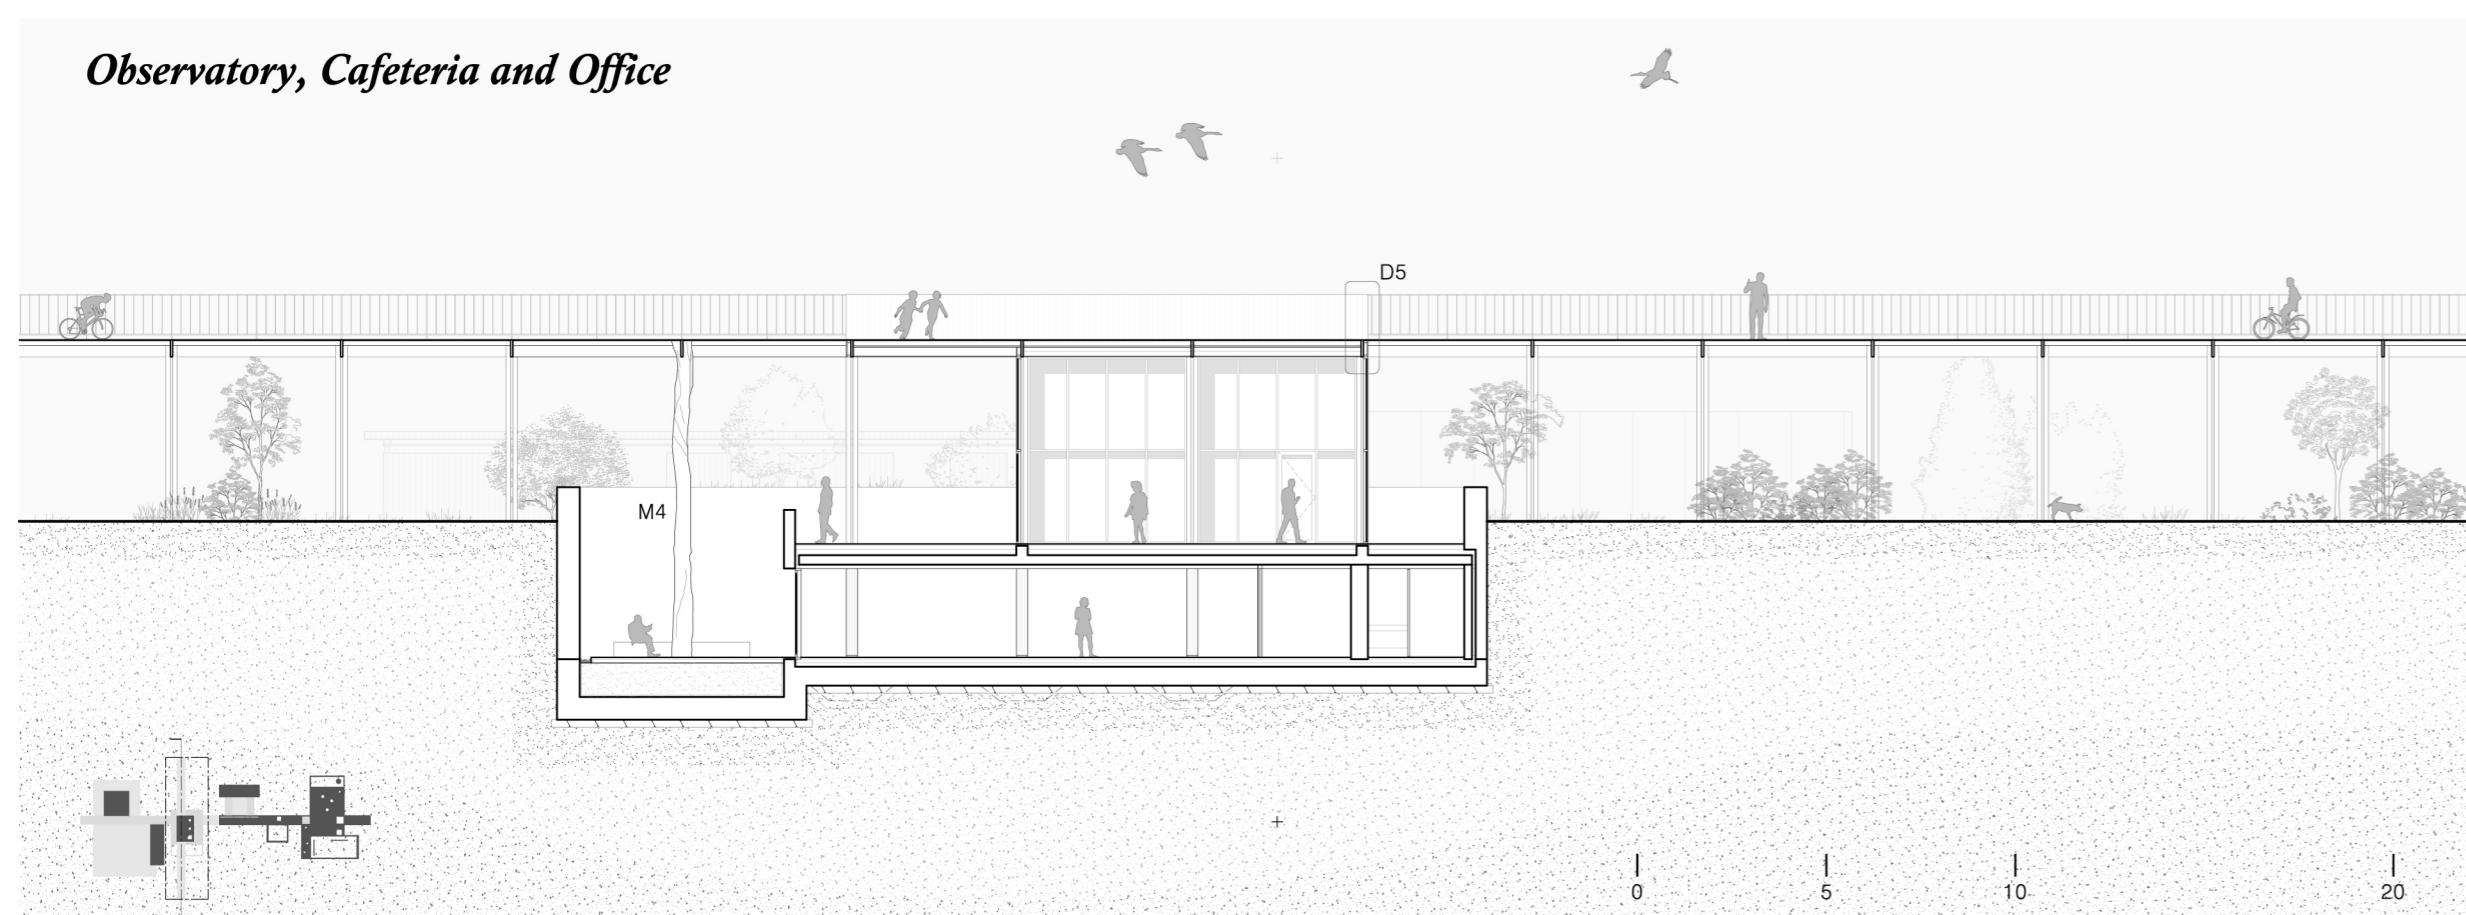


Swimming Shed (Changing, Locker, Toilet, Shower)

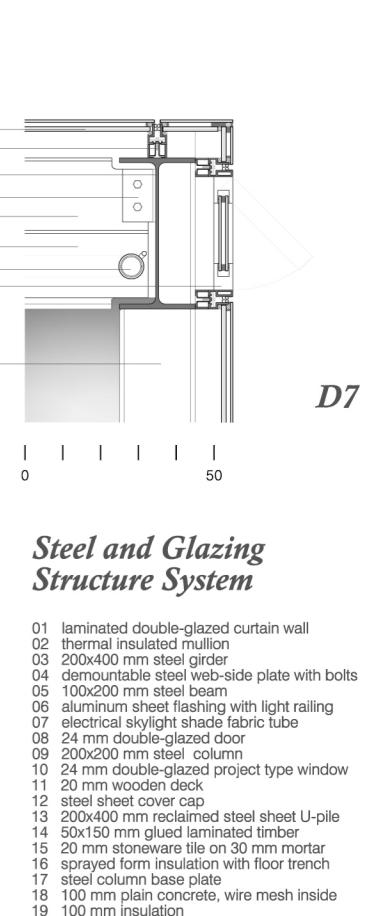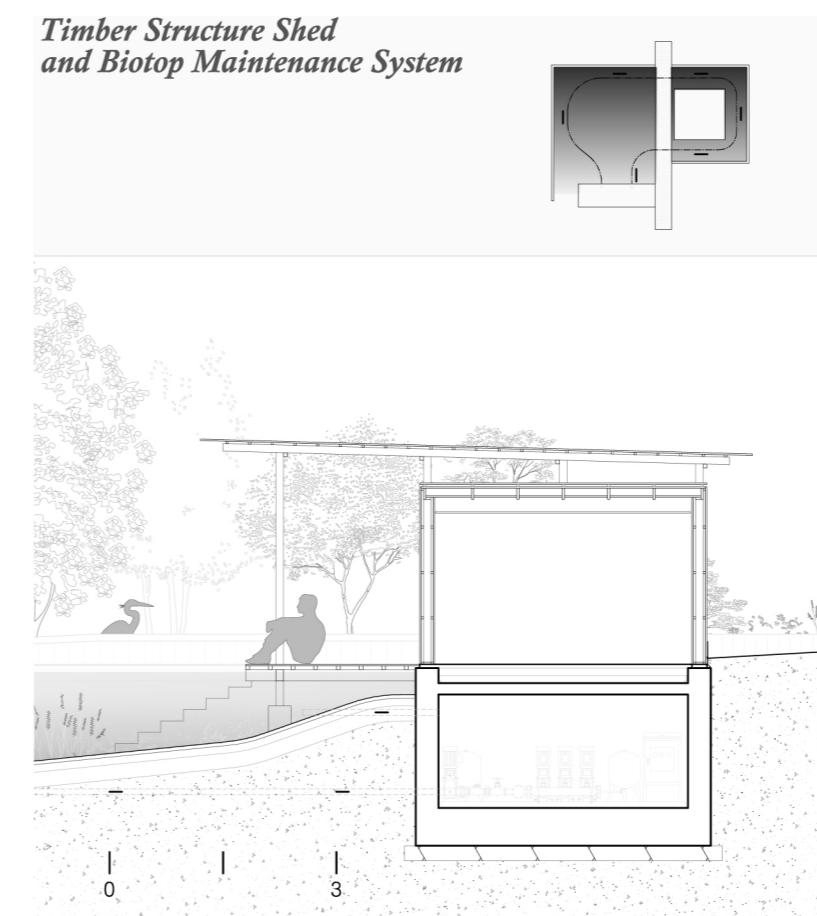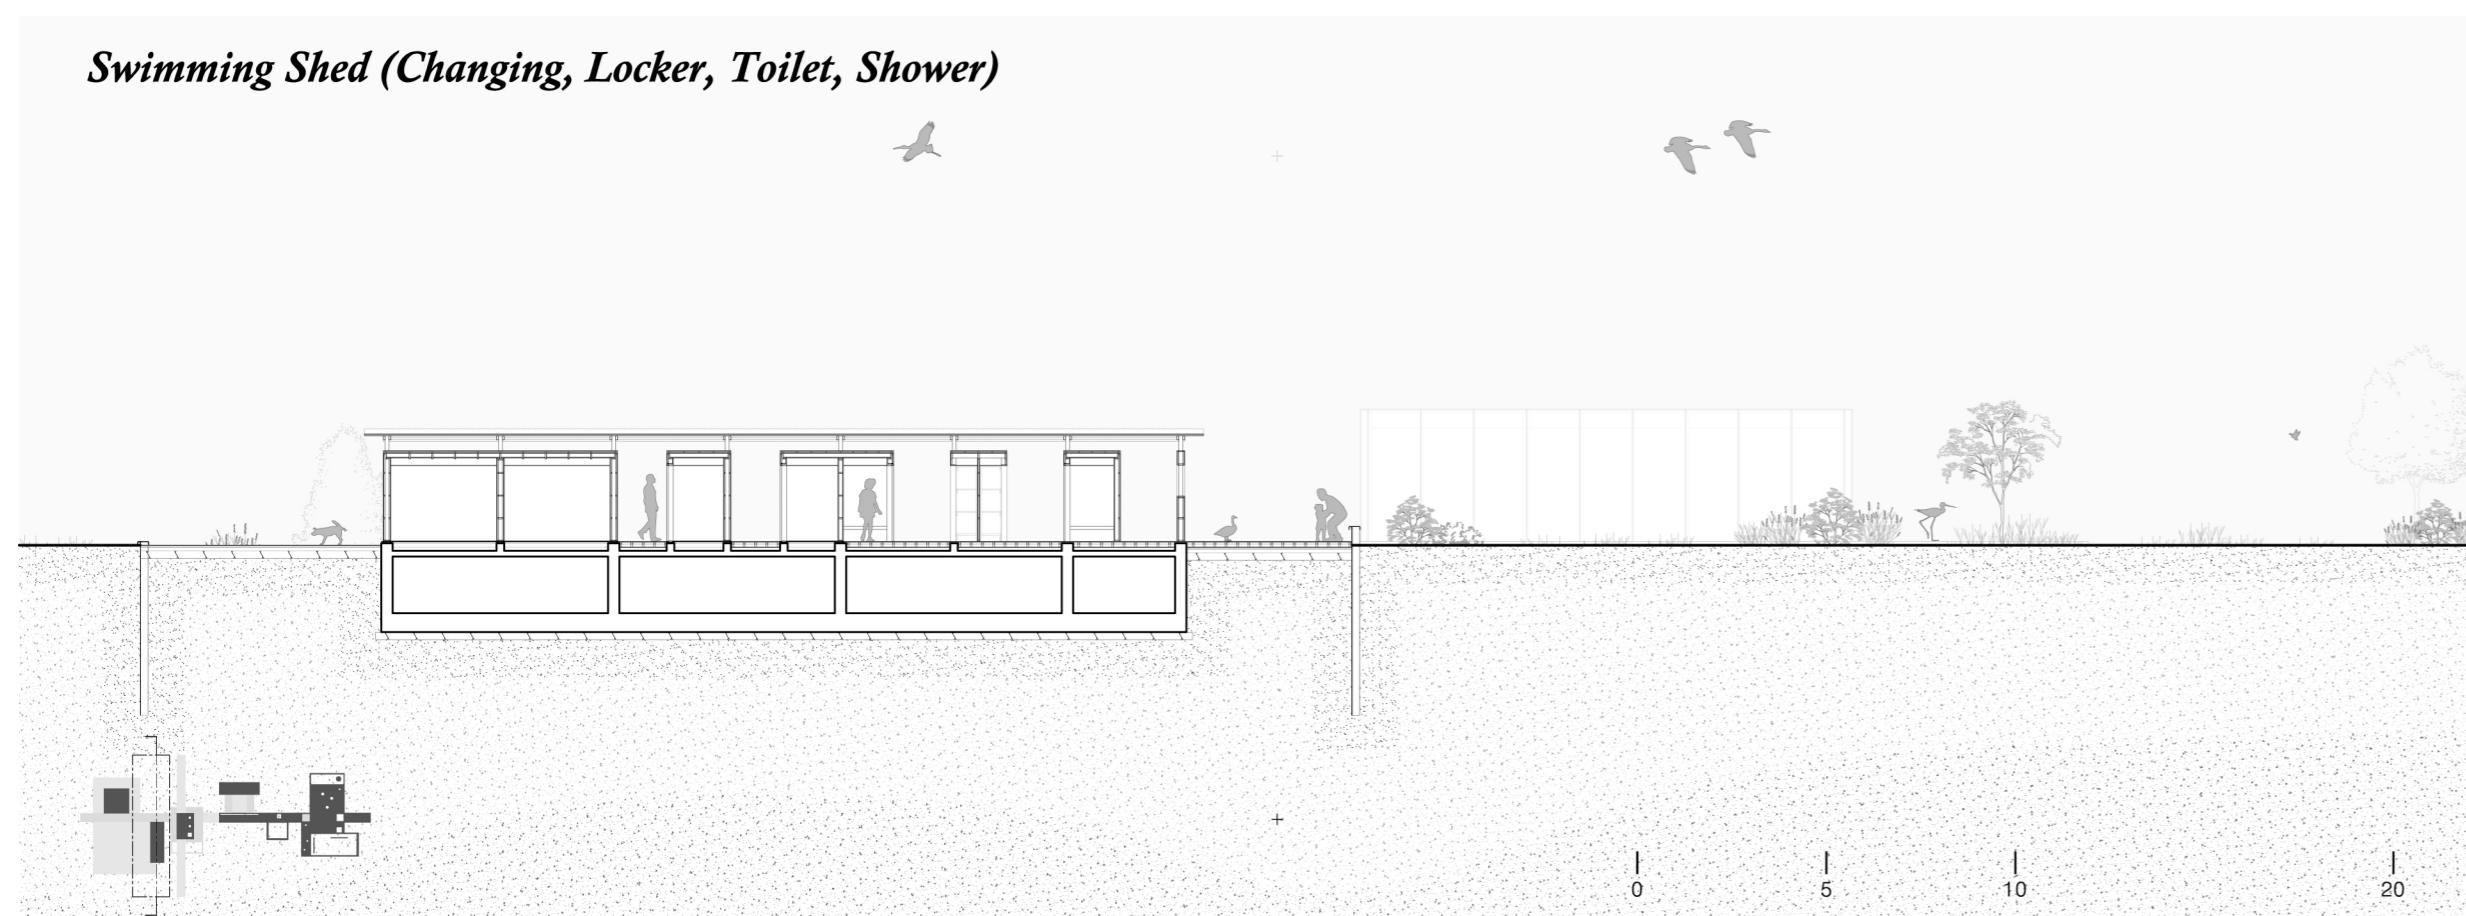


Glass Pavilion and Natural Outdoor Pool

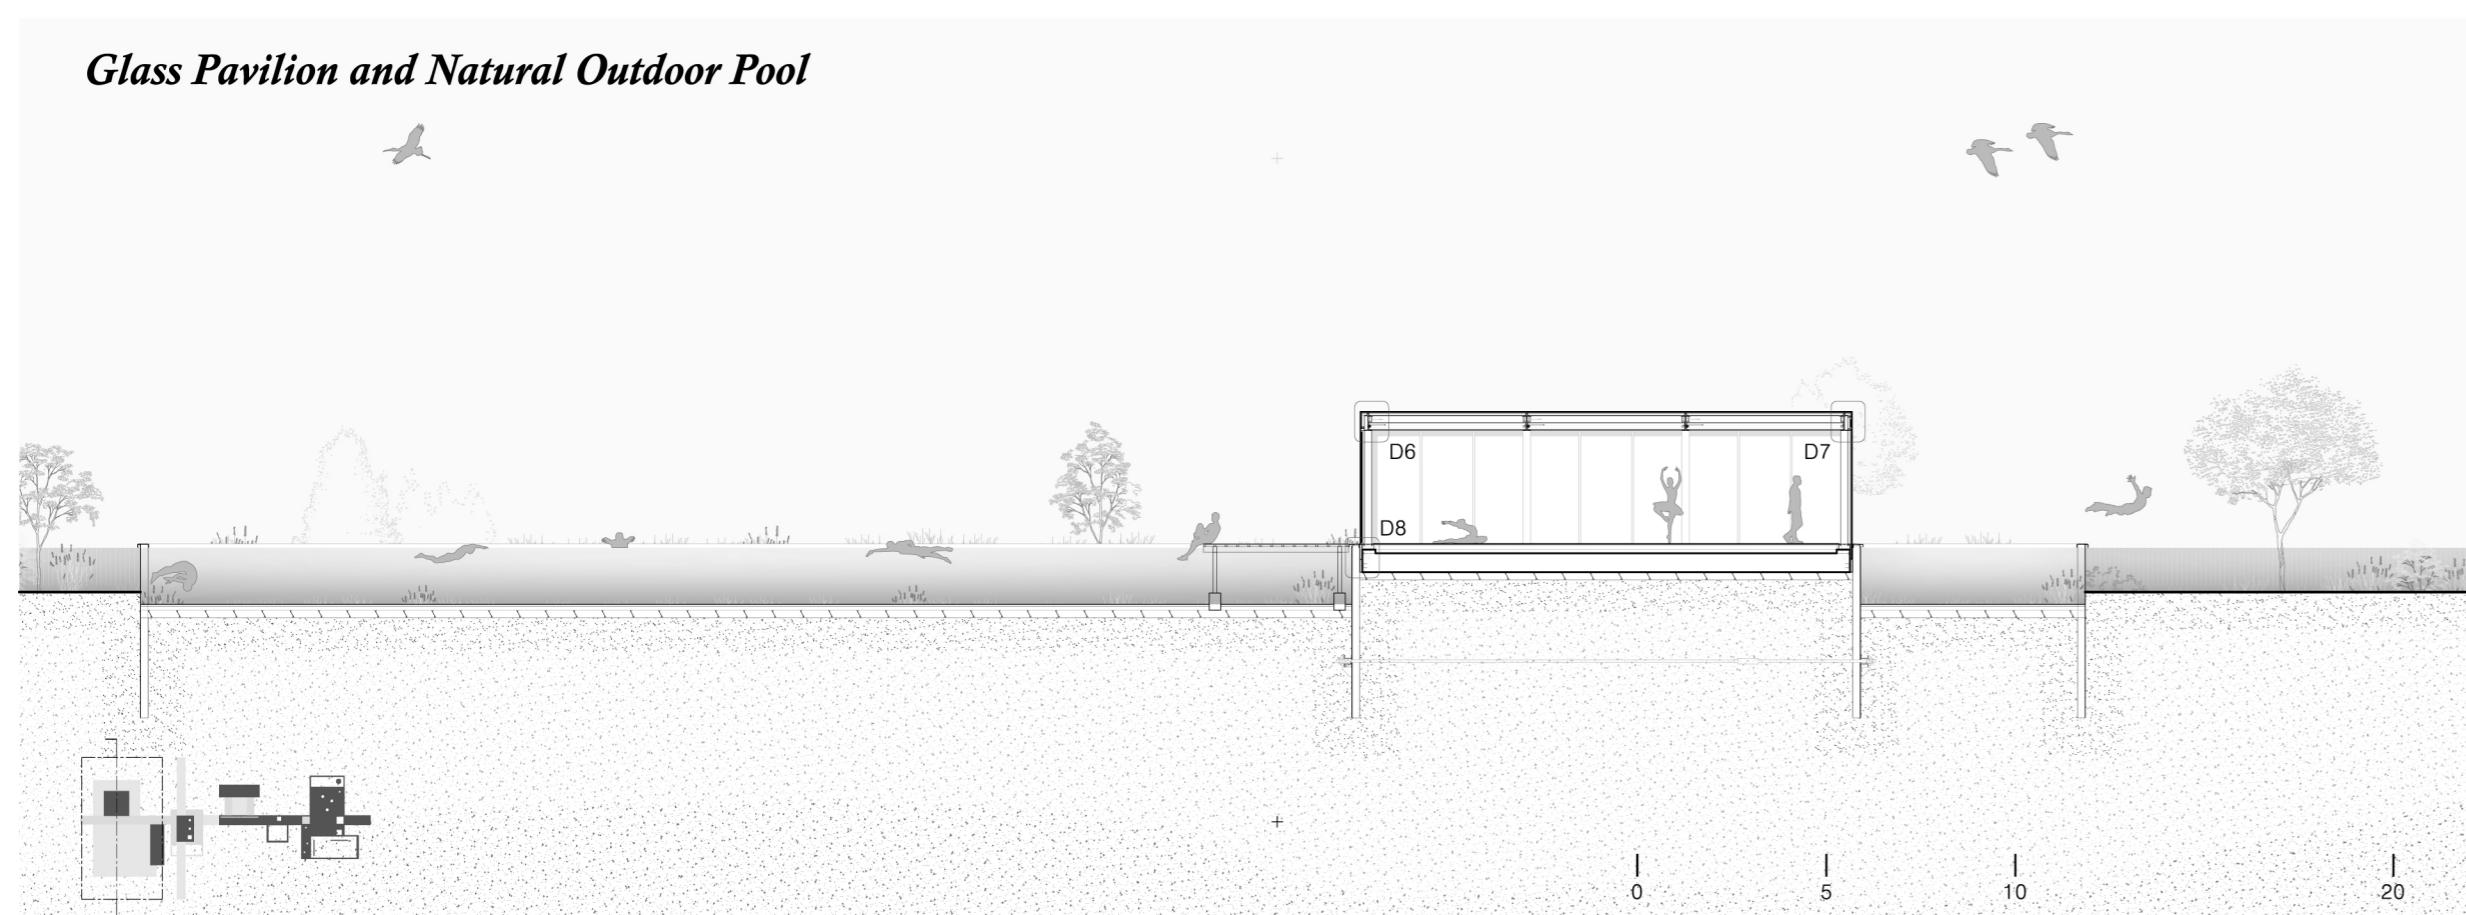

Glass Pavilion and Biotop Regeneration Pond

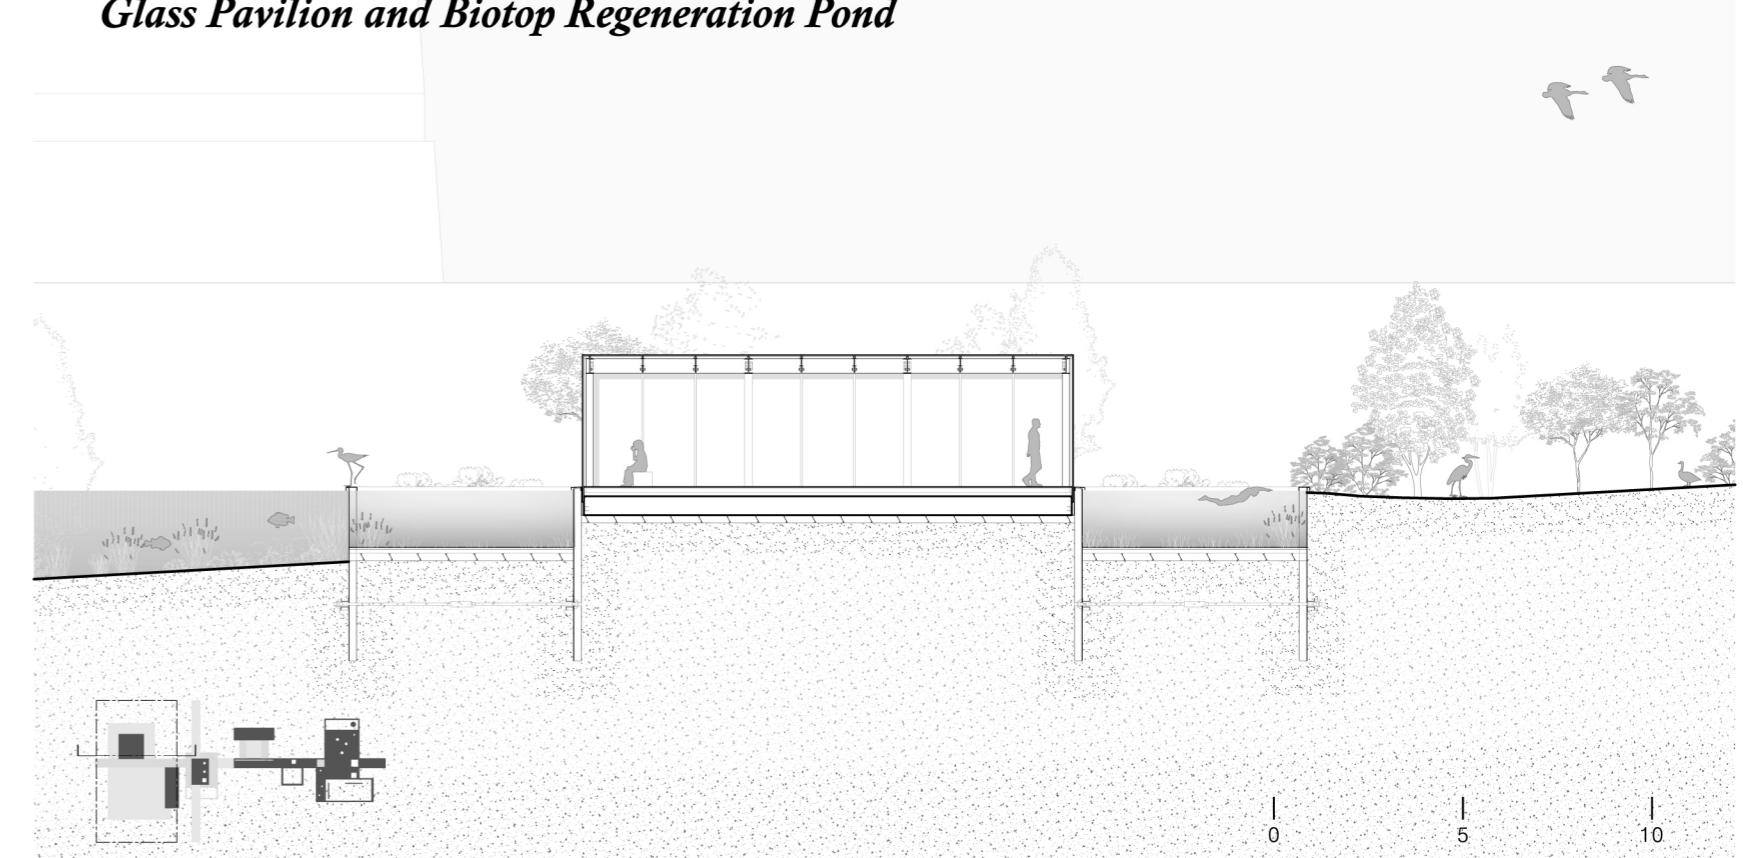

Subterranean Ecological Centre

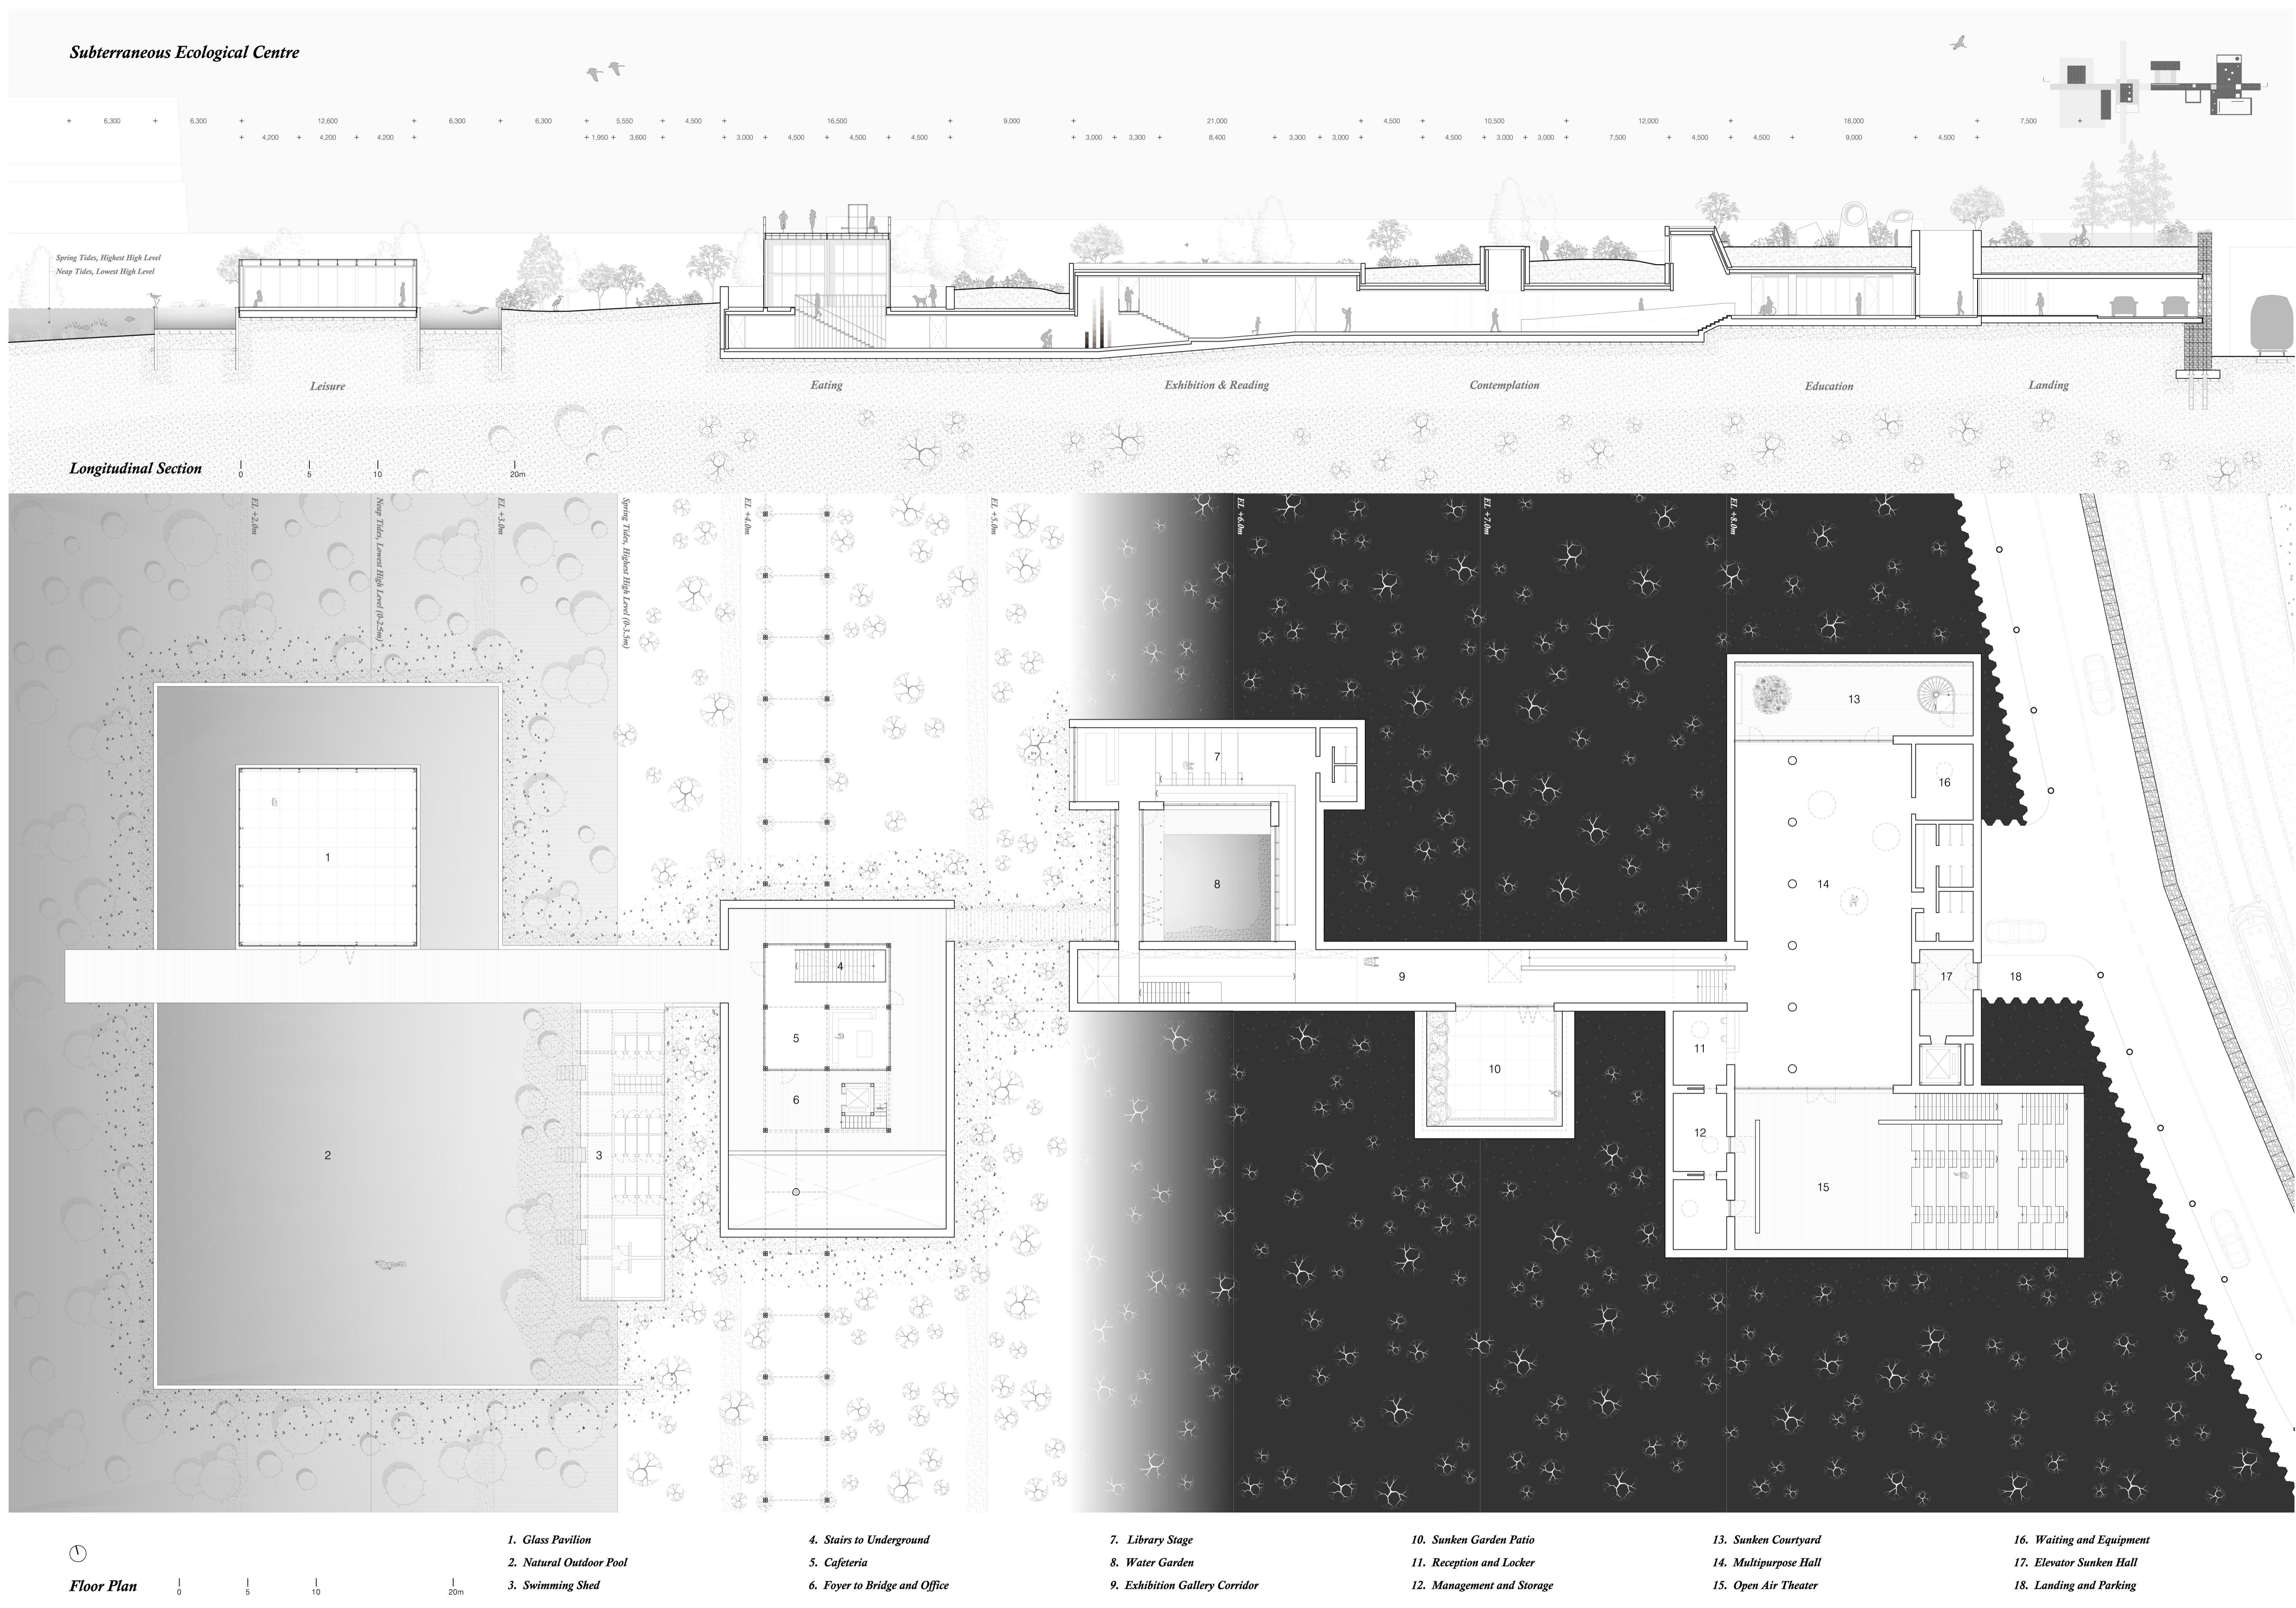

1. Glass Pavilion
2. Natural Outdoor Pool
3. Swimming Shed

4. Stairs to Underground
5. Cafeteria
6. Foyer to Bridge and Office

7. Library Stage
8. Water Garden
9. Exhibition Gallery Corridor

10. Sunken Garden Patio
11. Reception and Locker
12. Management and Storage

13. Sunken Courtyard
14. Multipurpose Hall
15. Open Air Theater

16. Waiting and Equipment
17. Elevator Sunken Hall
18. Landing and Parking



Floor Plan

0 5 10

20m