


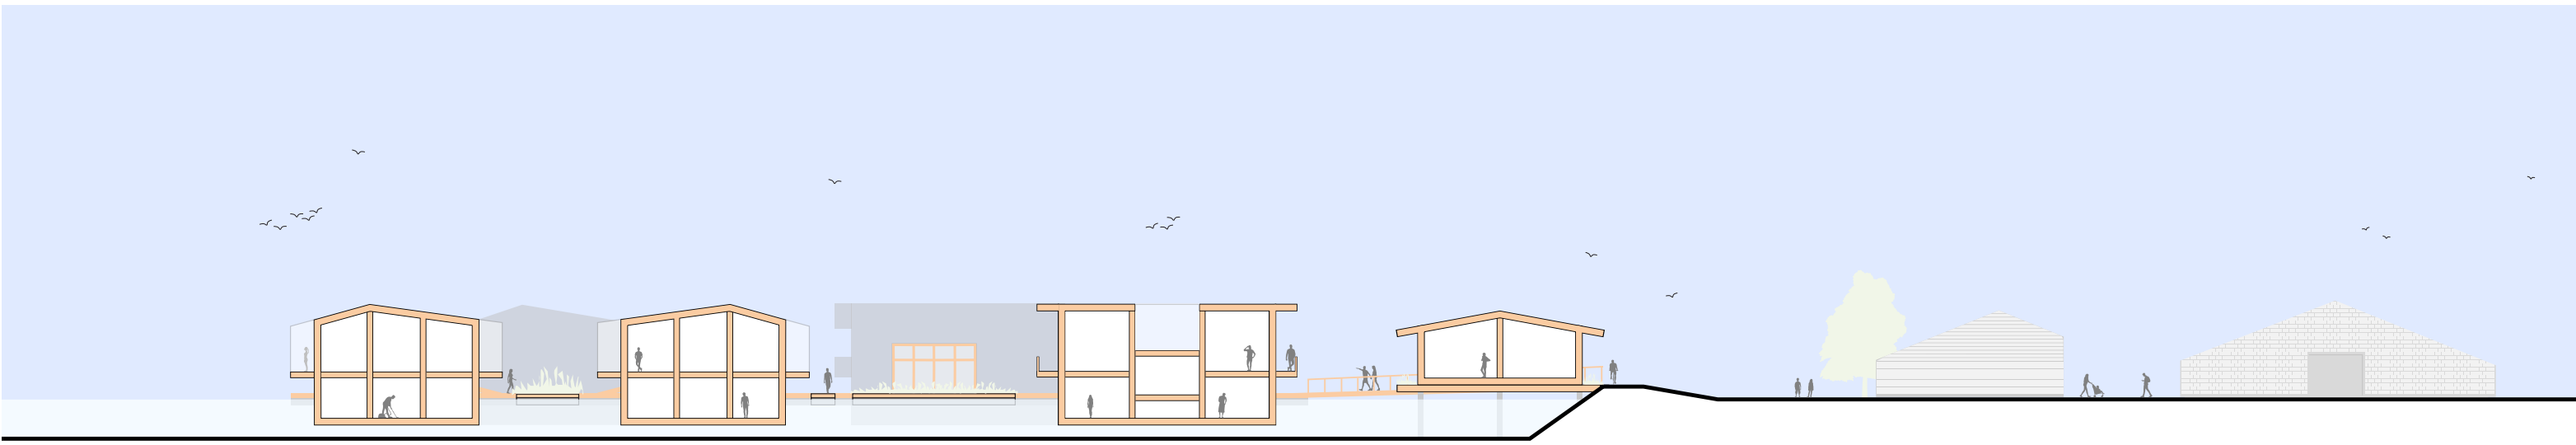


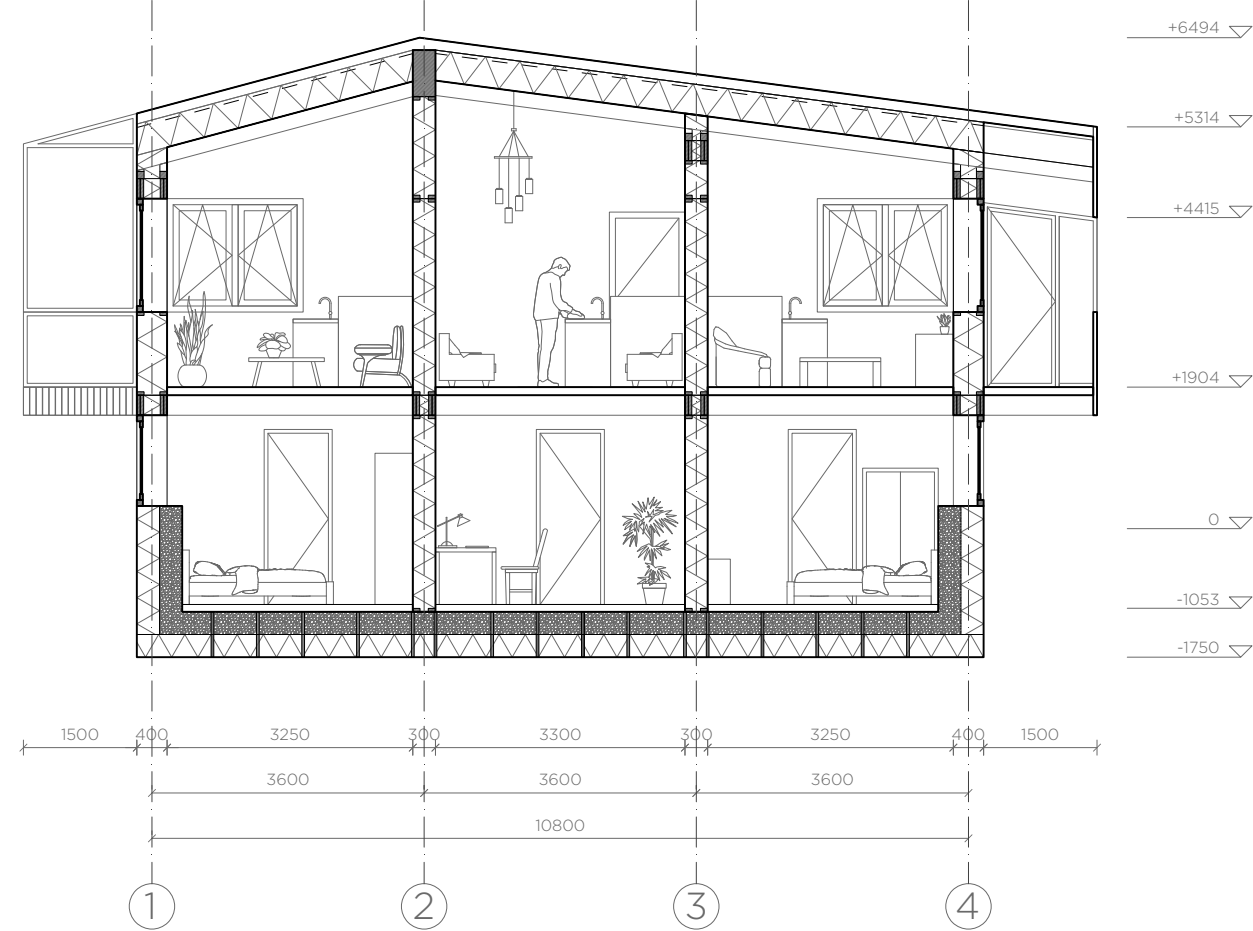




IMPRESSIONS

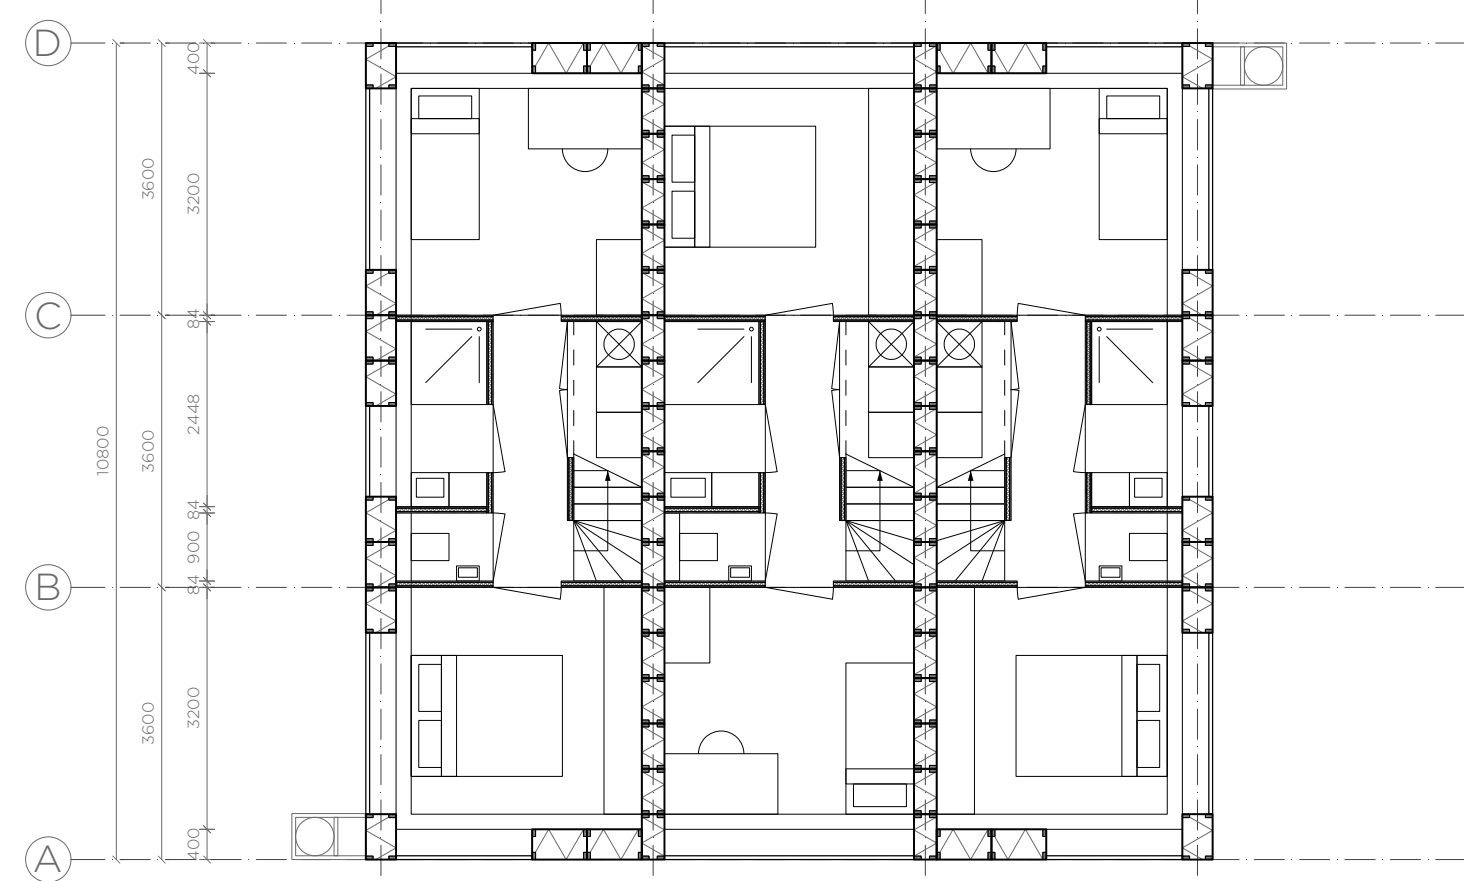


MASTERPLAN

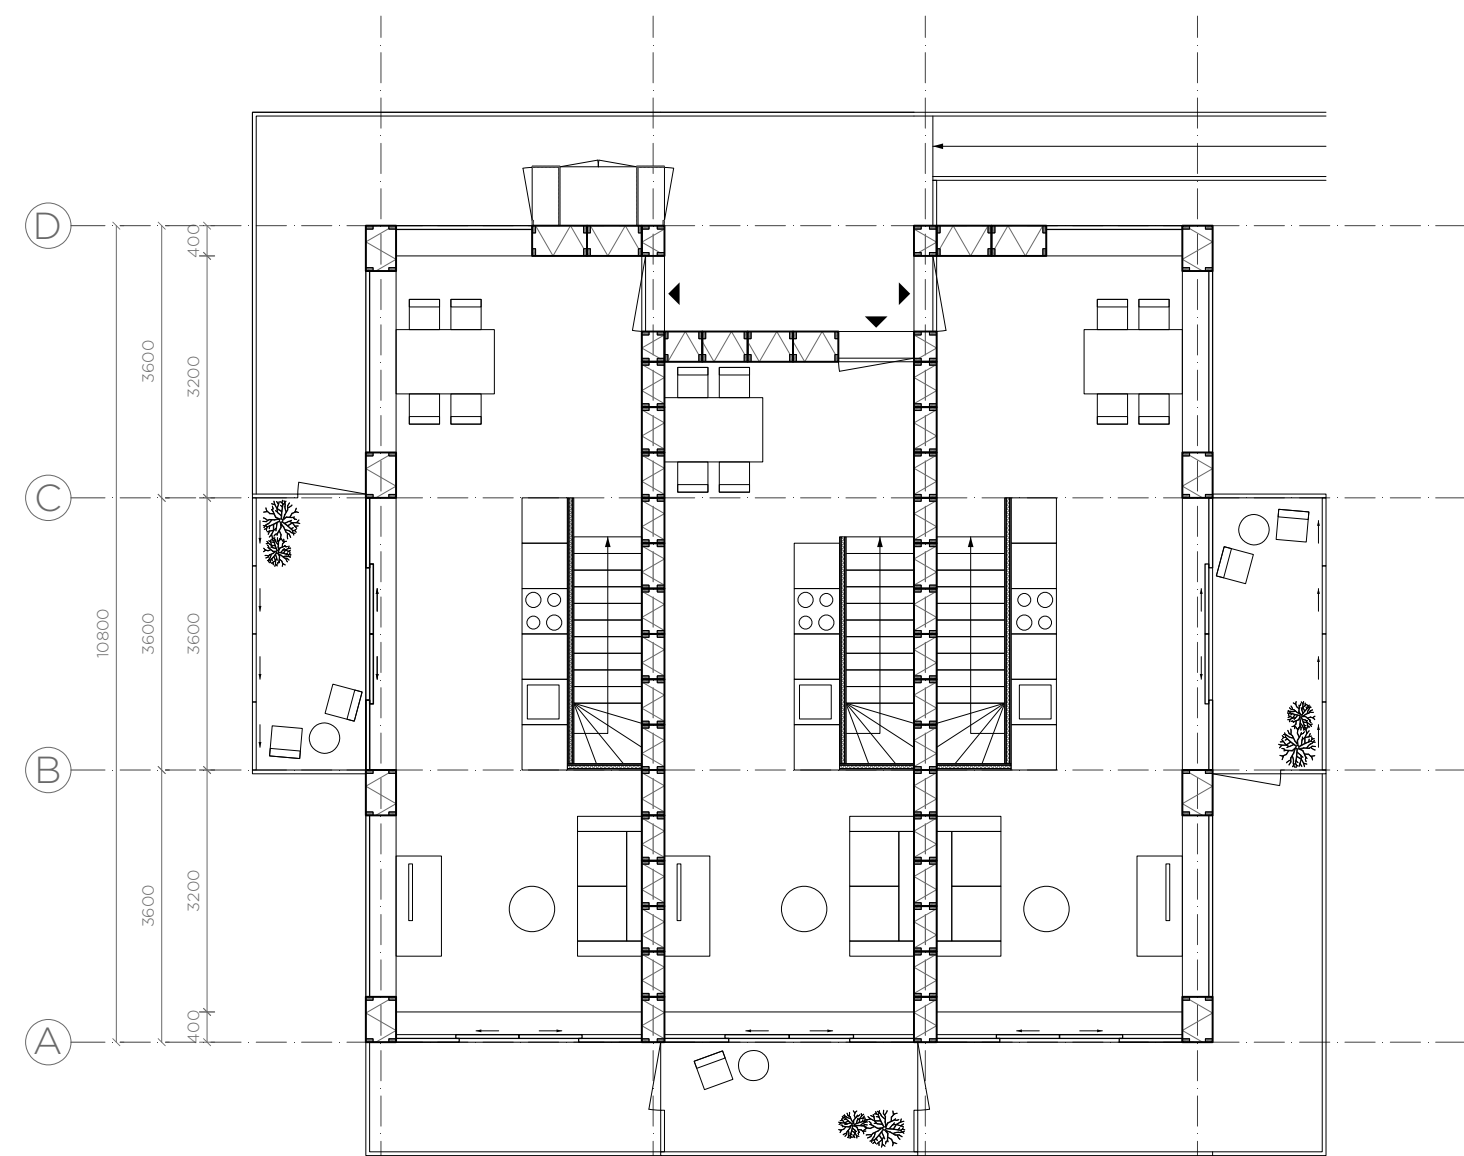


INDEPENDENT HOMES 

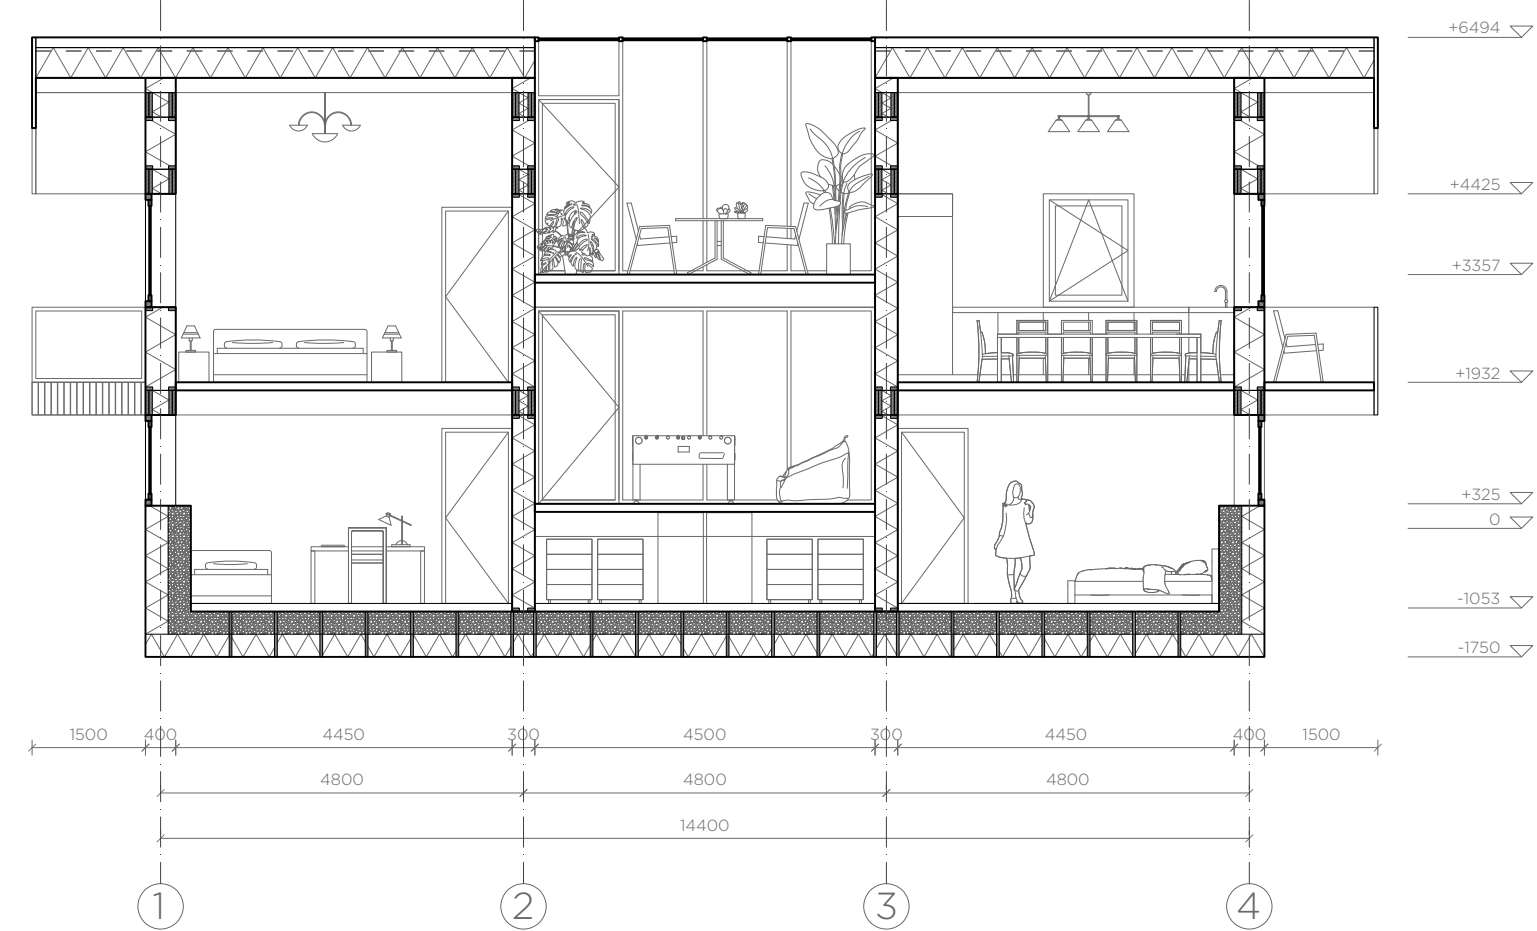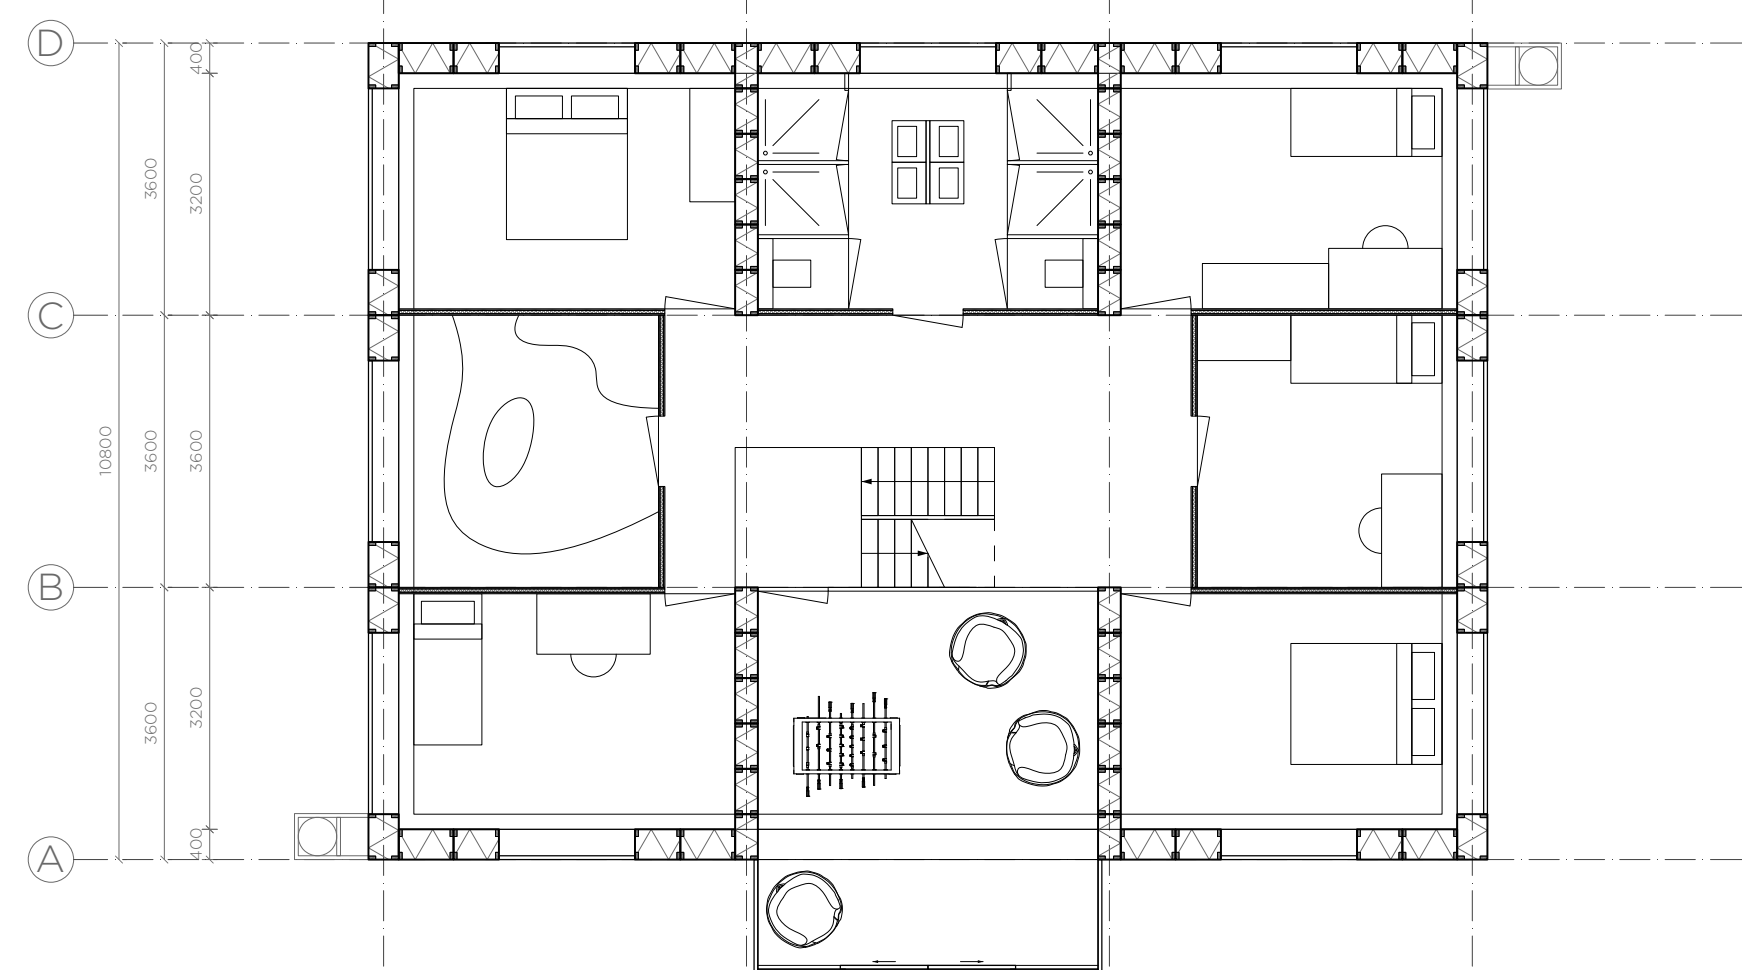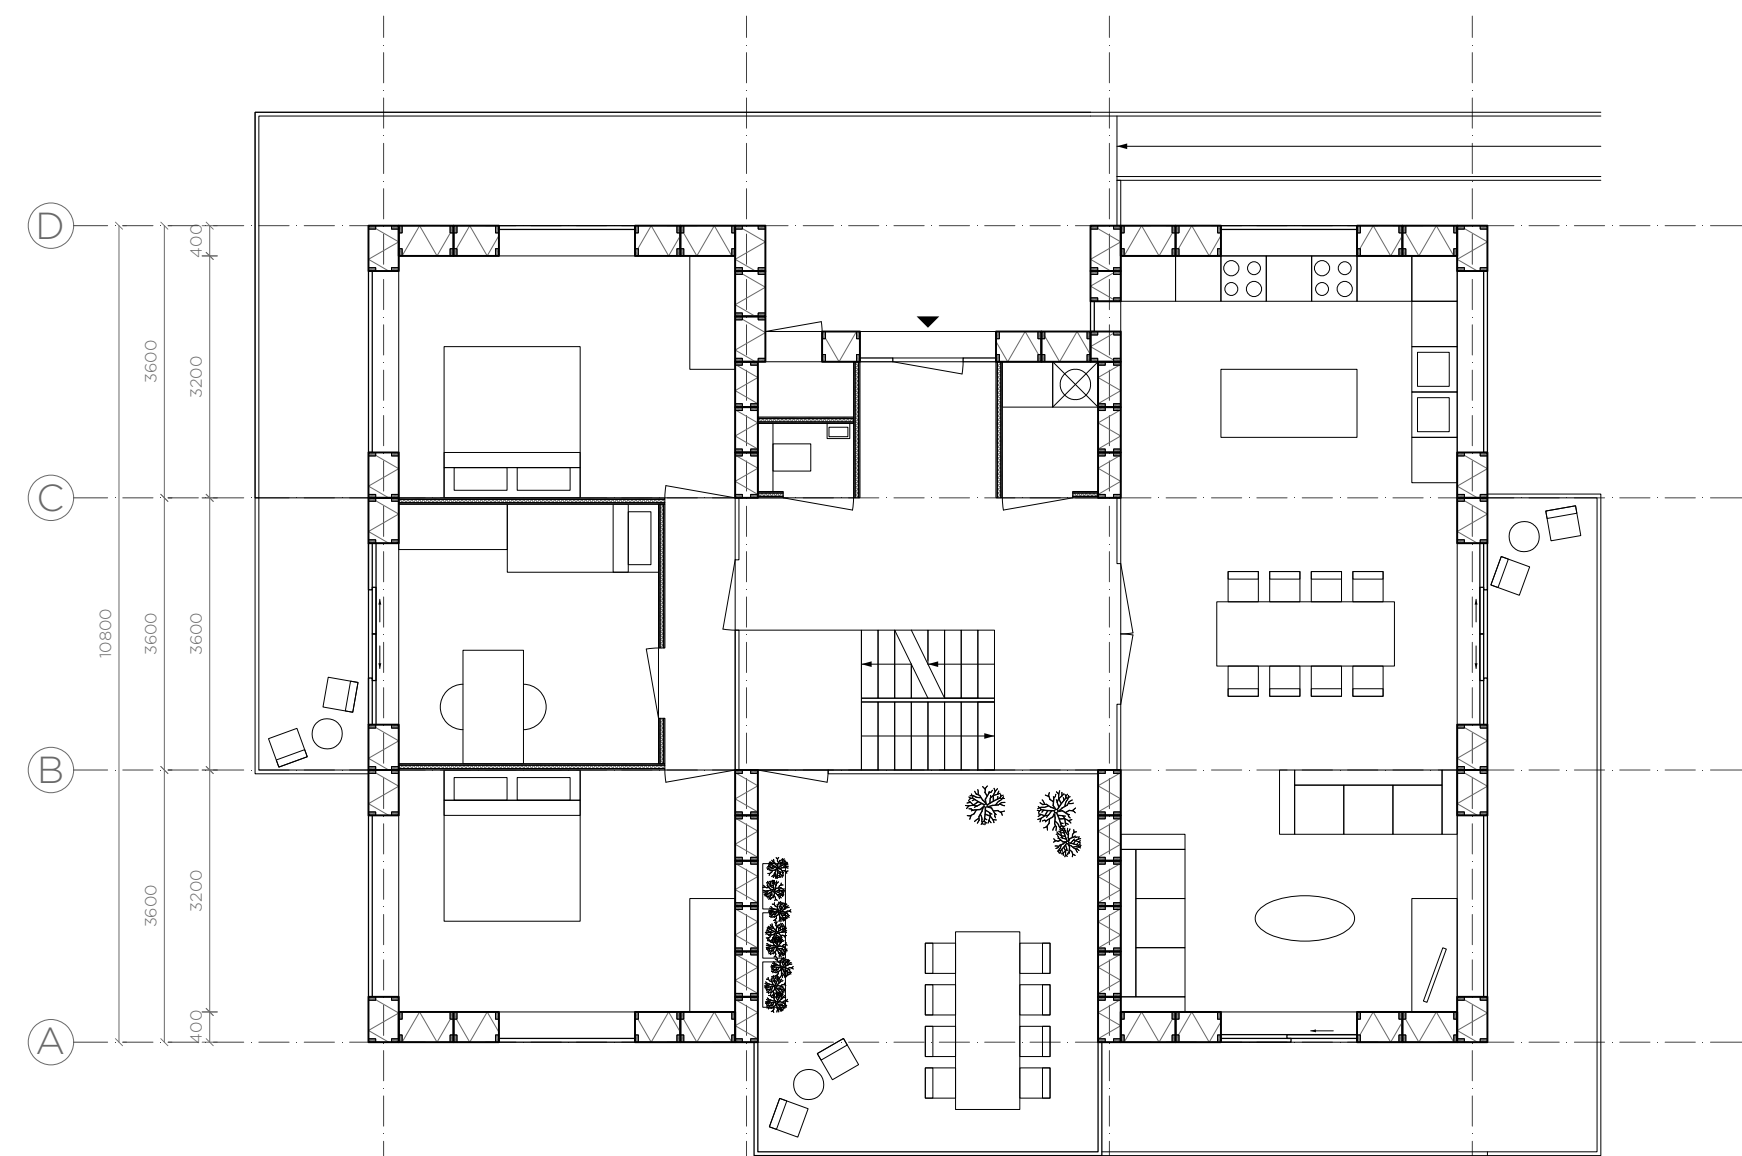


PHASE HOUSE 

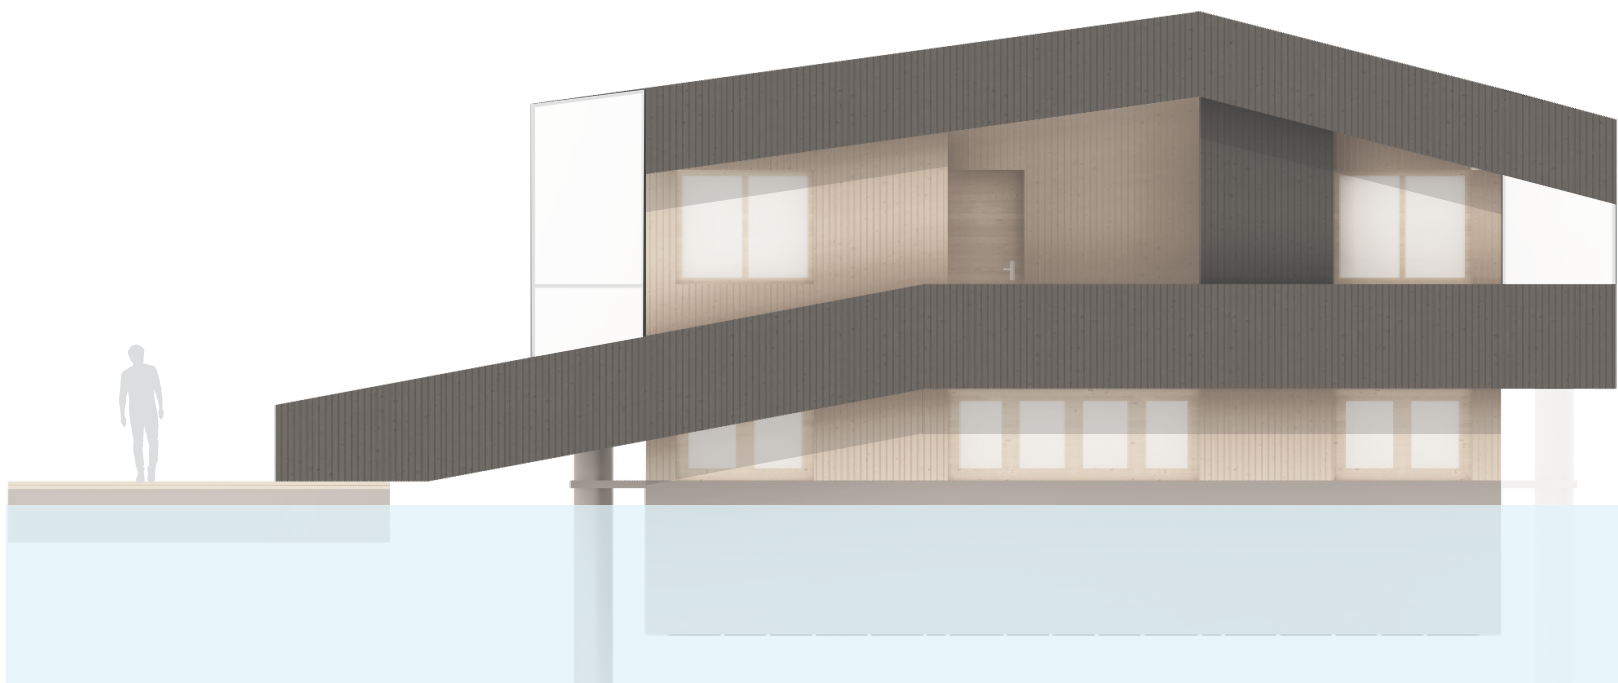


north

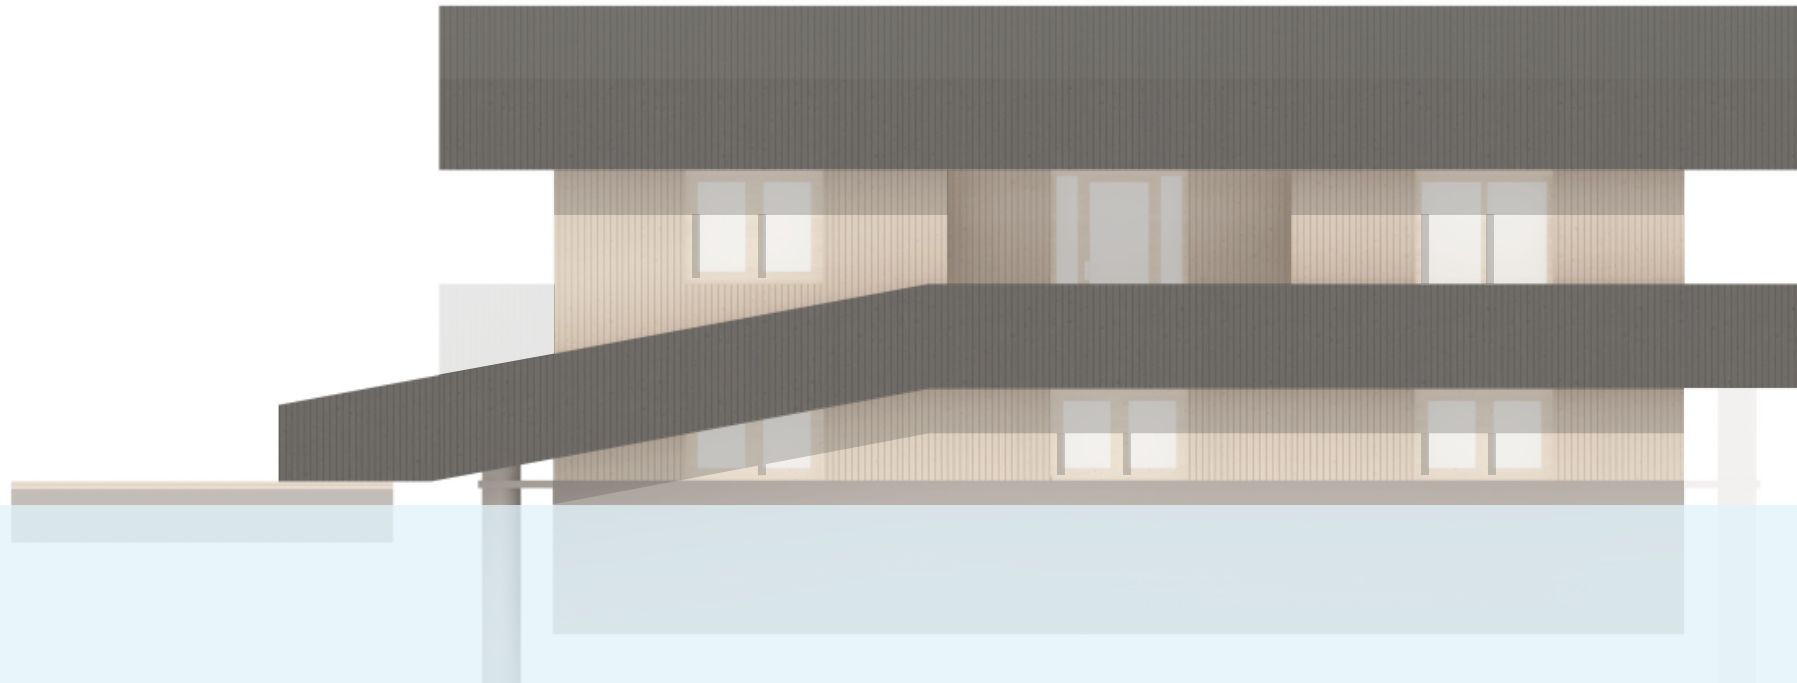


east

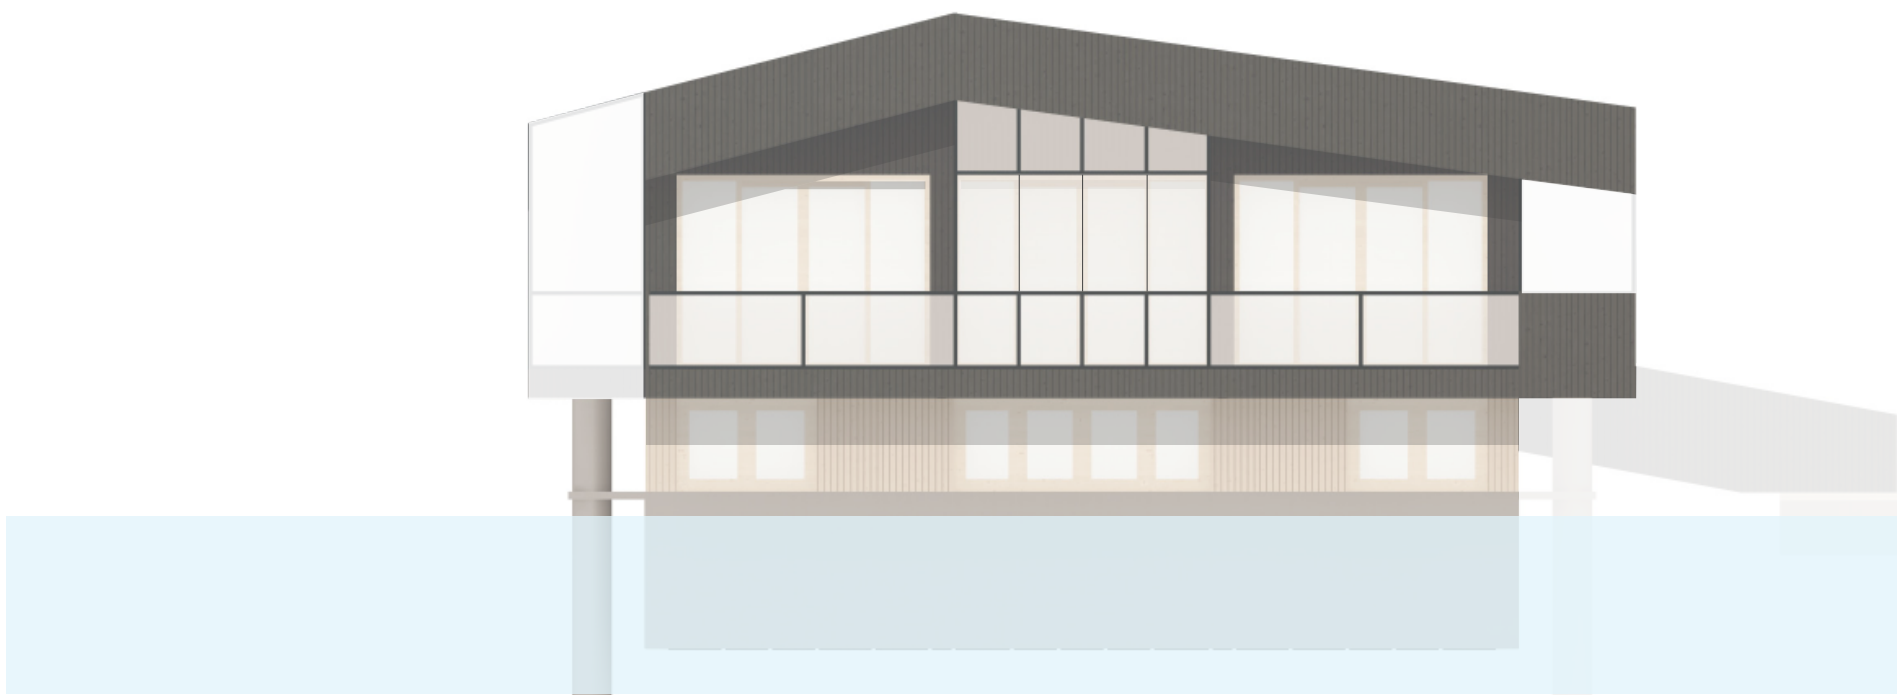


south

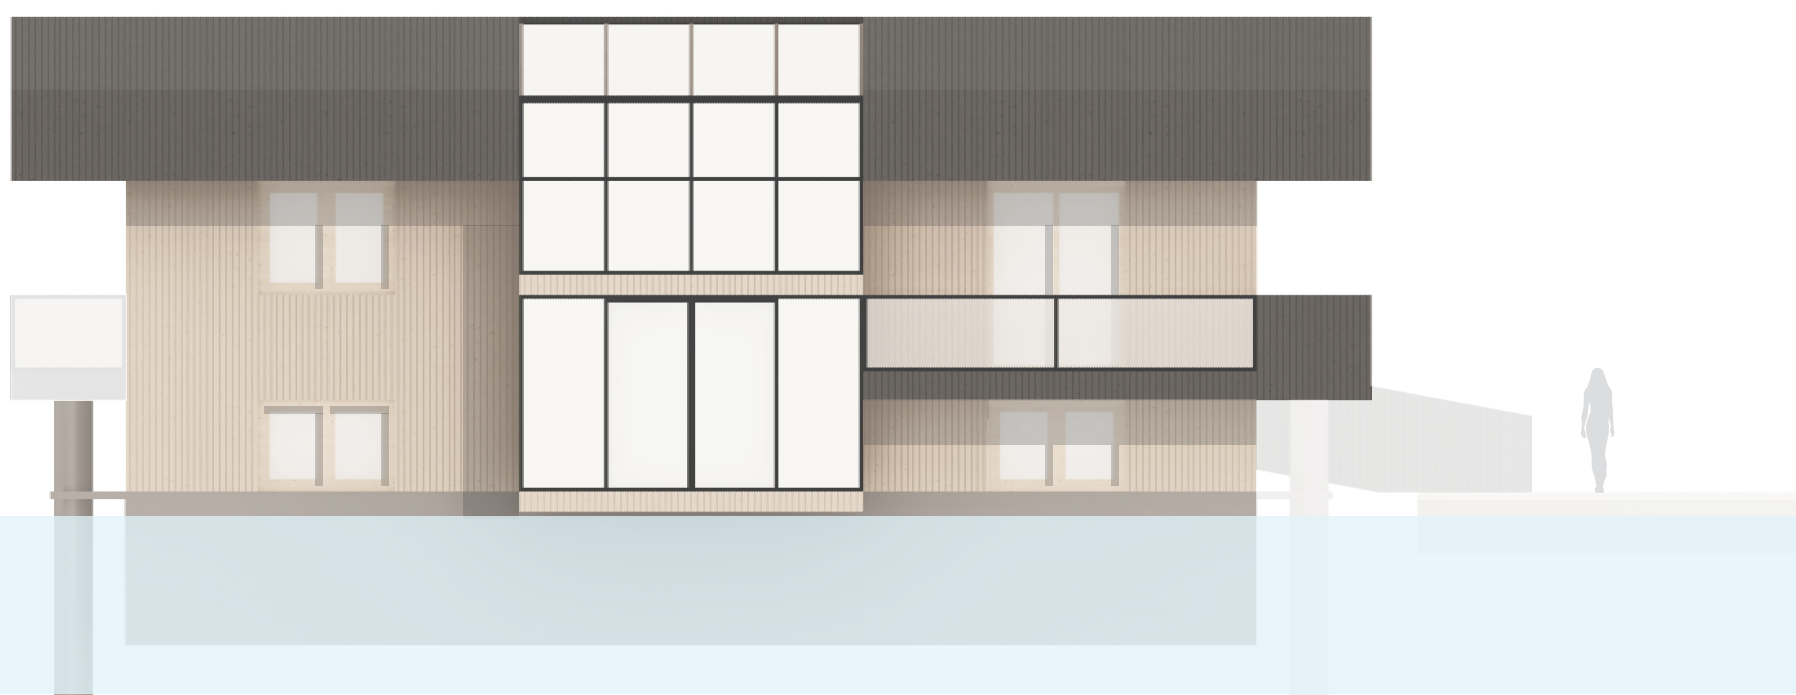


west

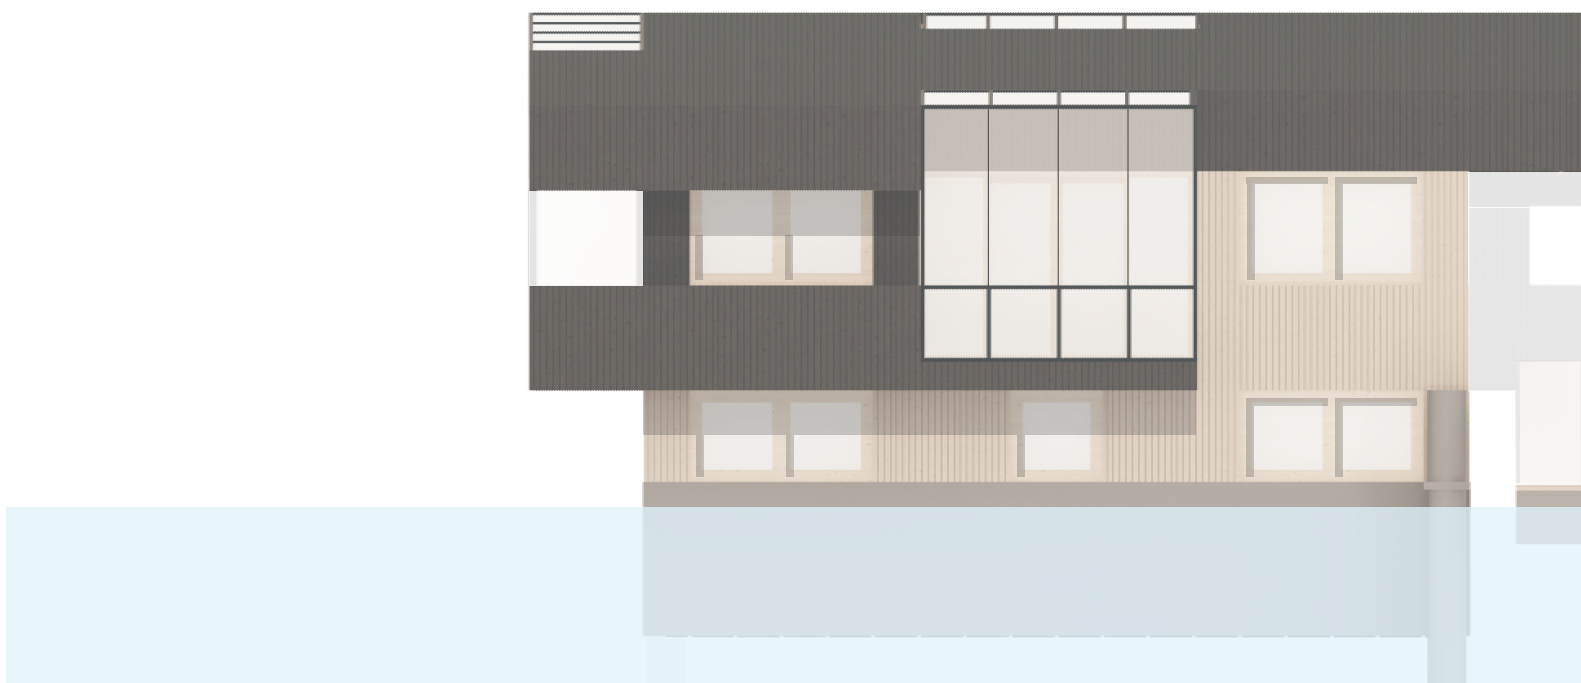


east

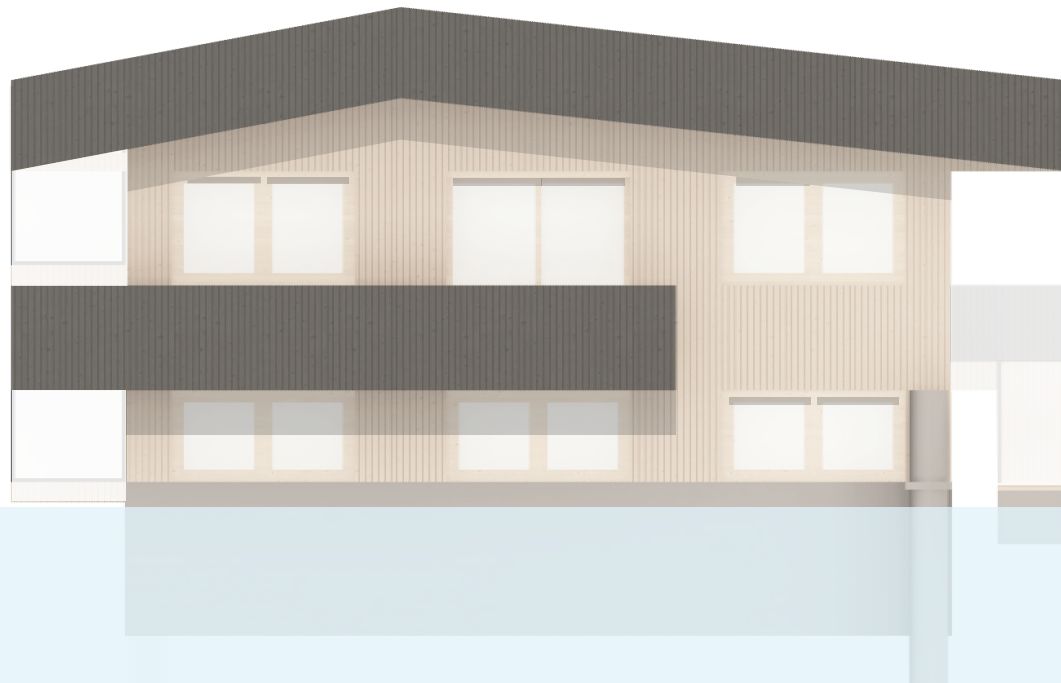

south

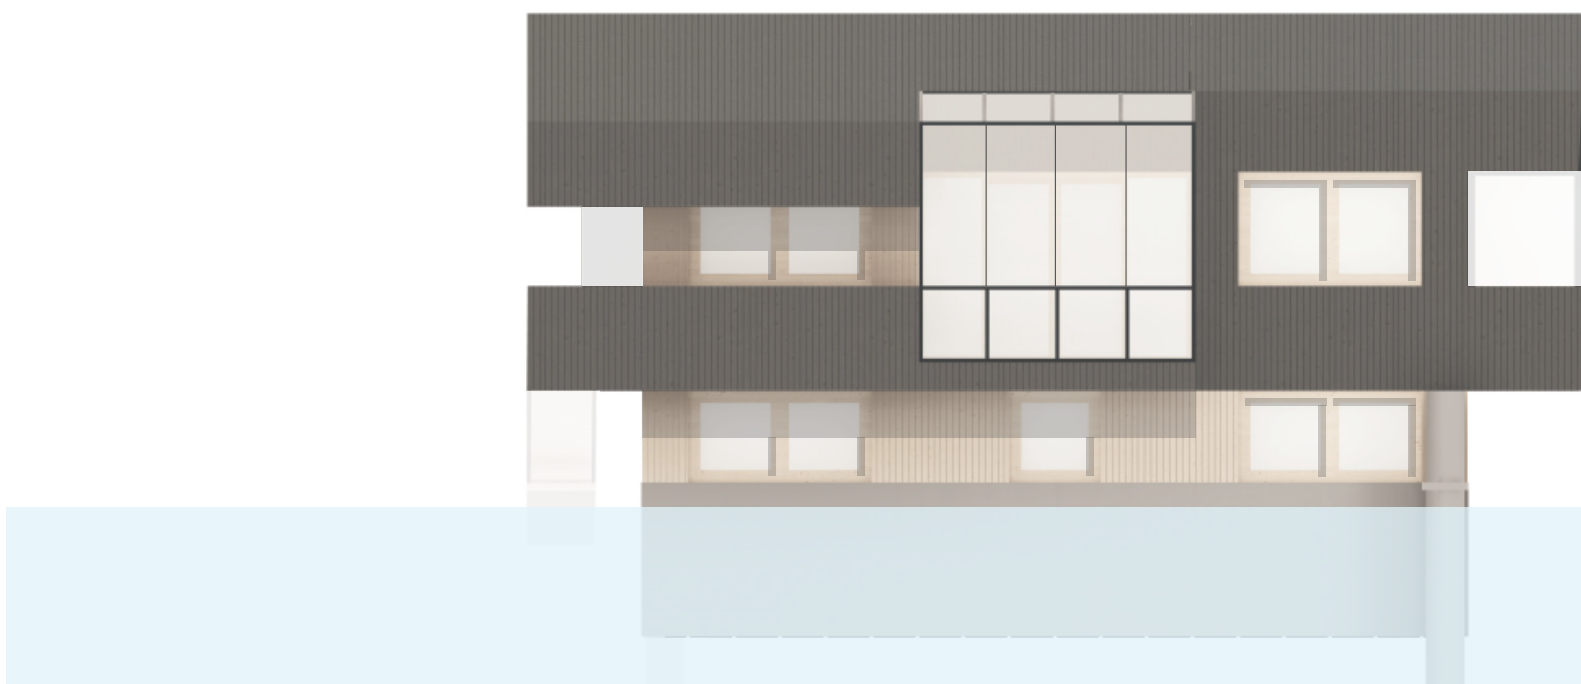


west

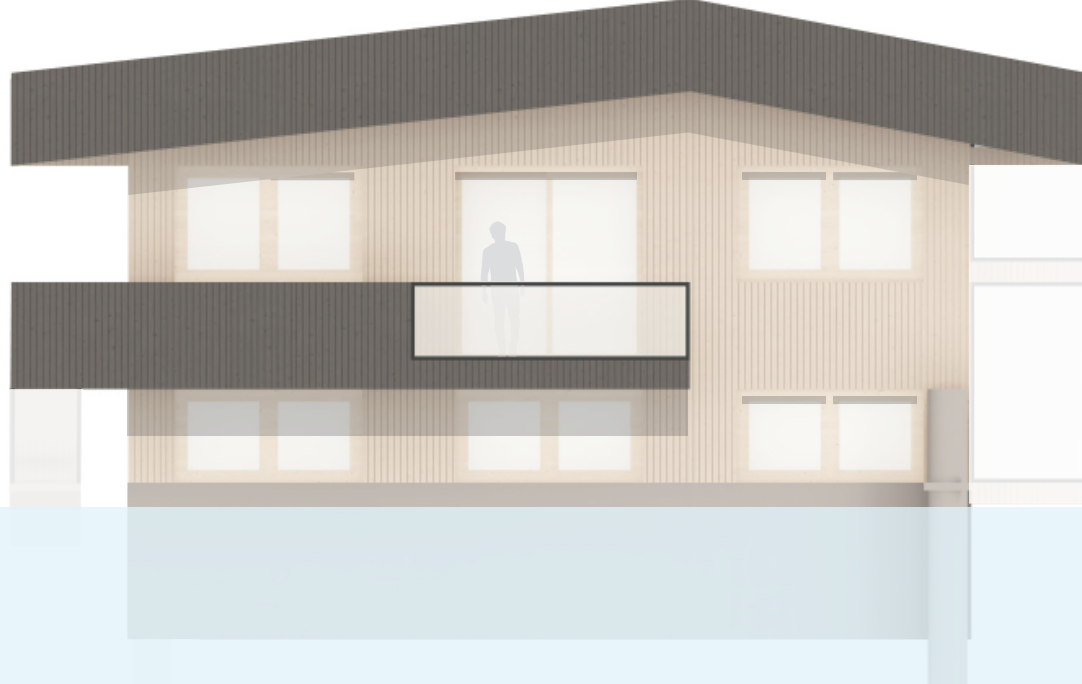


north

INDEPENDENT HOMES


PHASE HOUSE

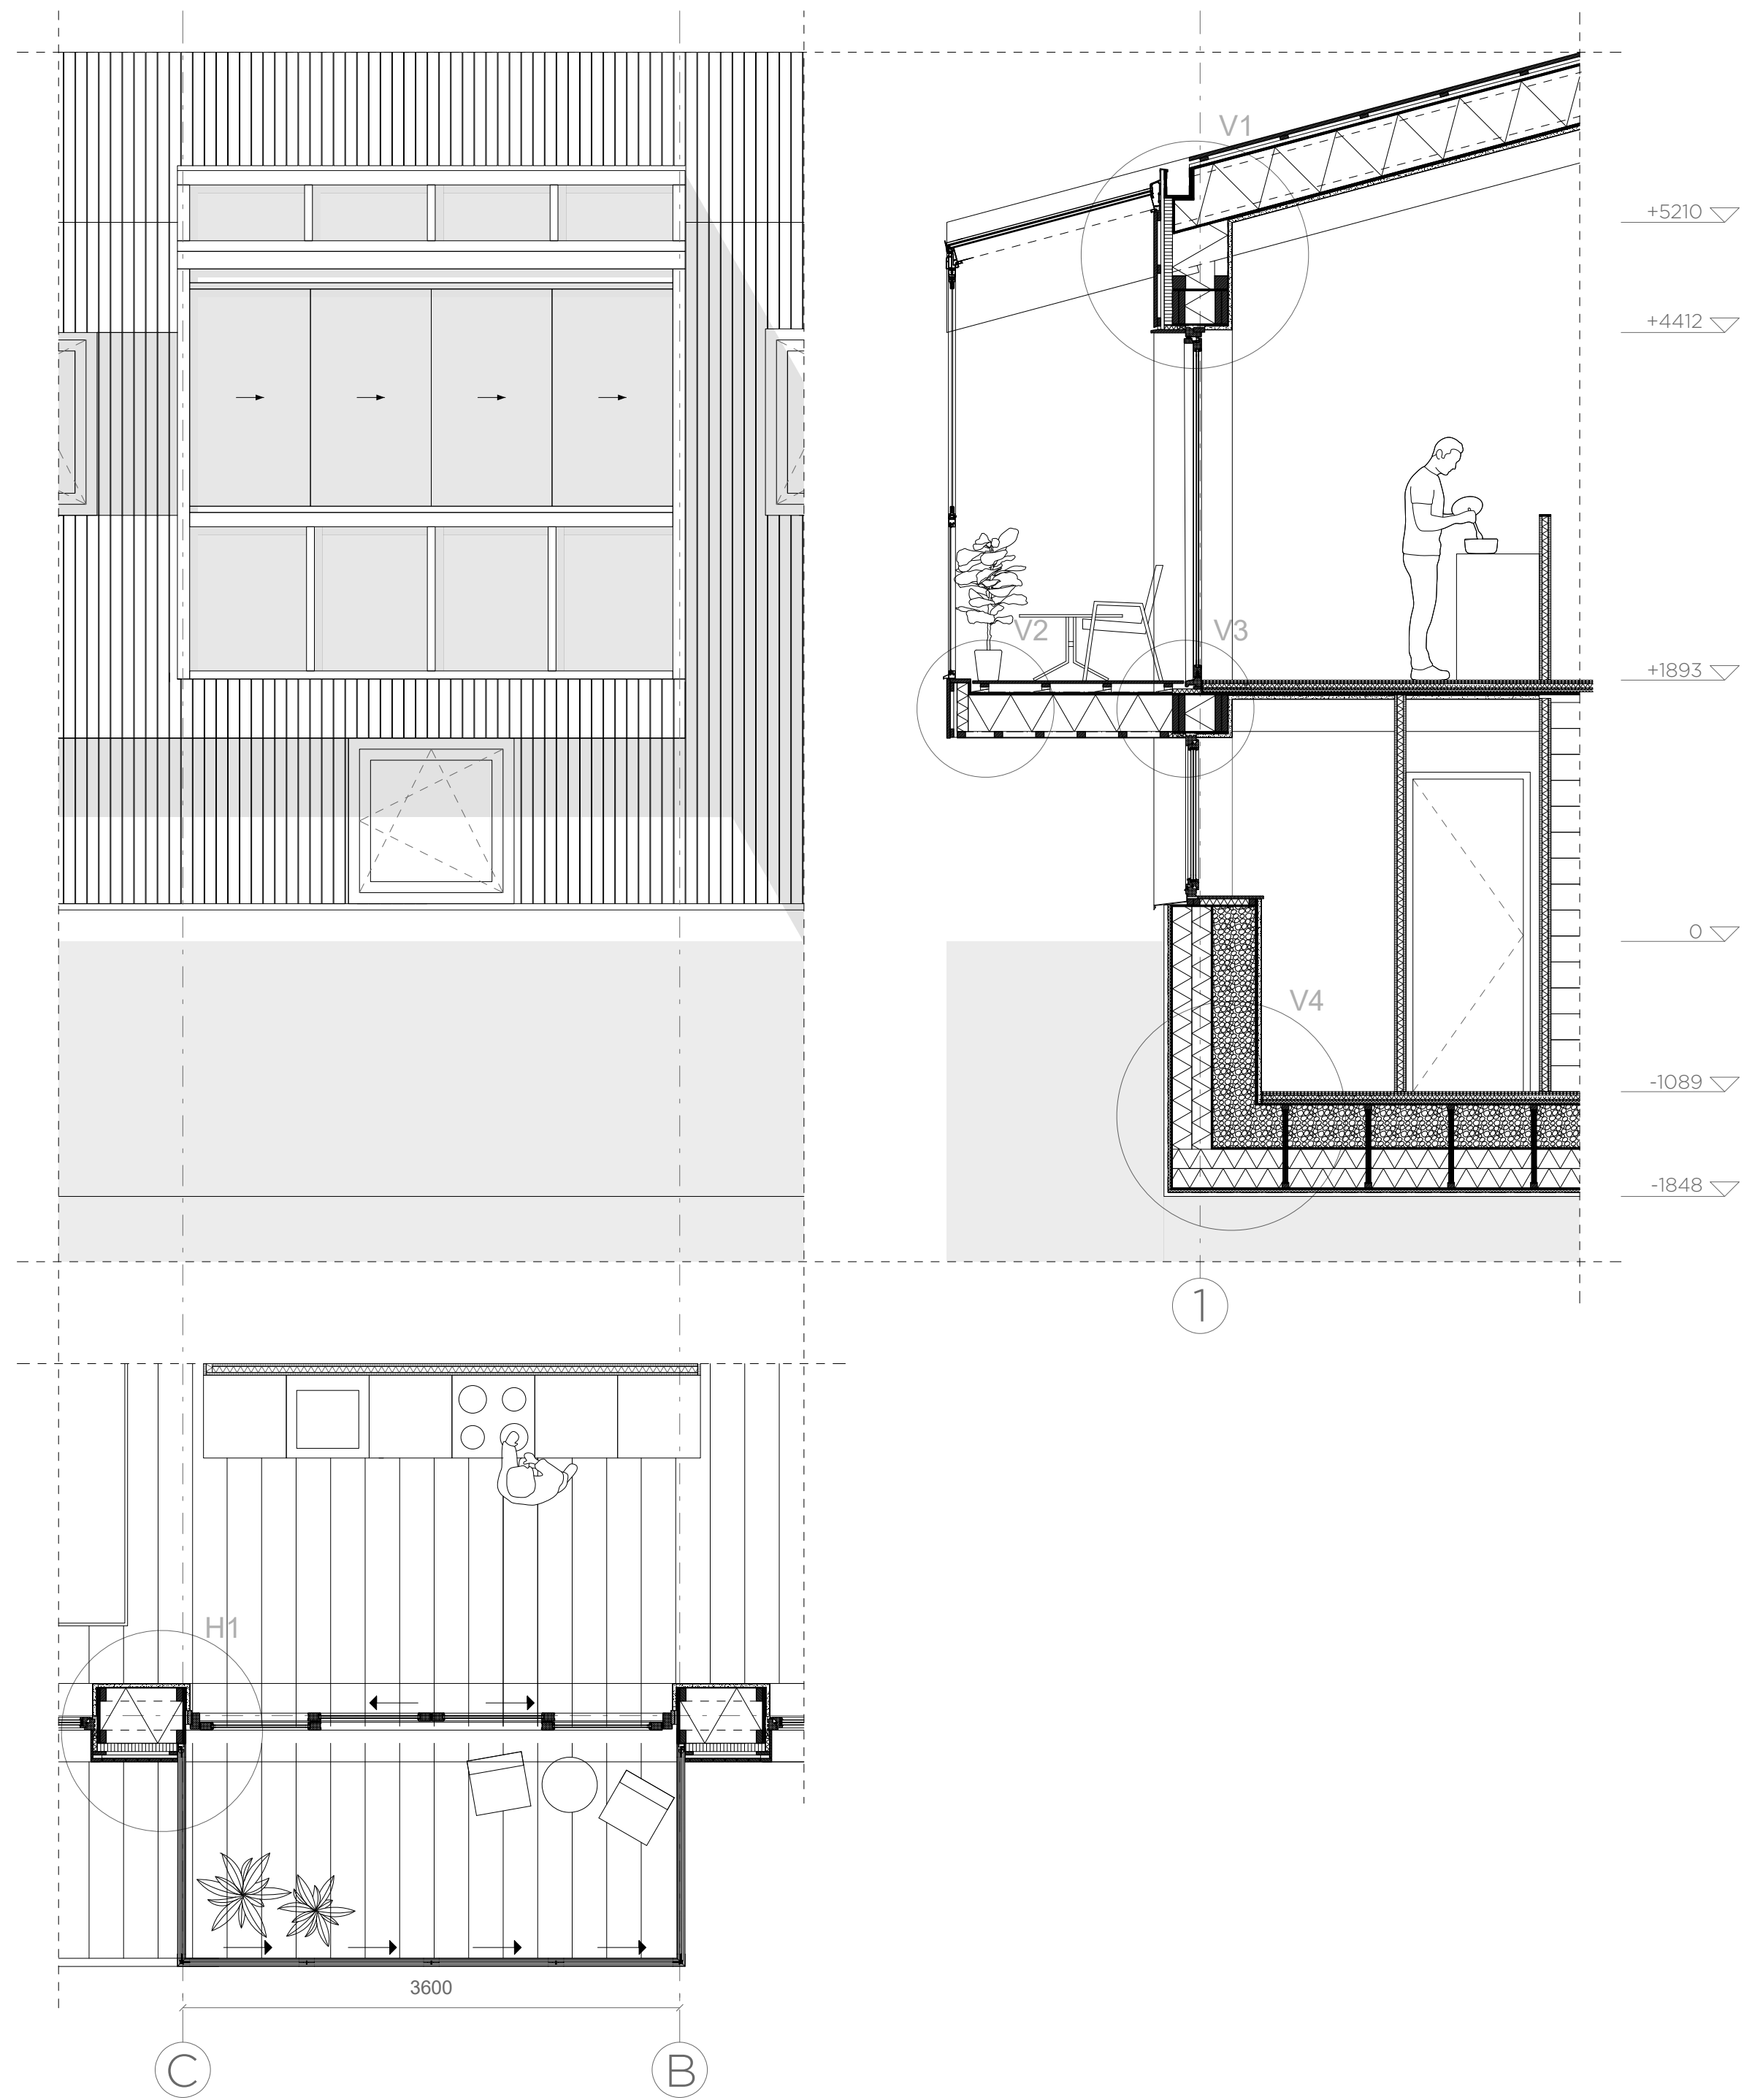


FACADE FRAGMENT

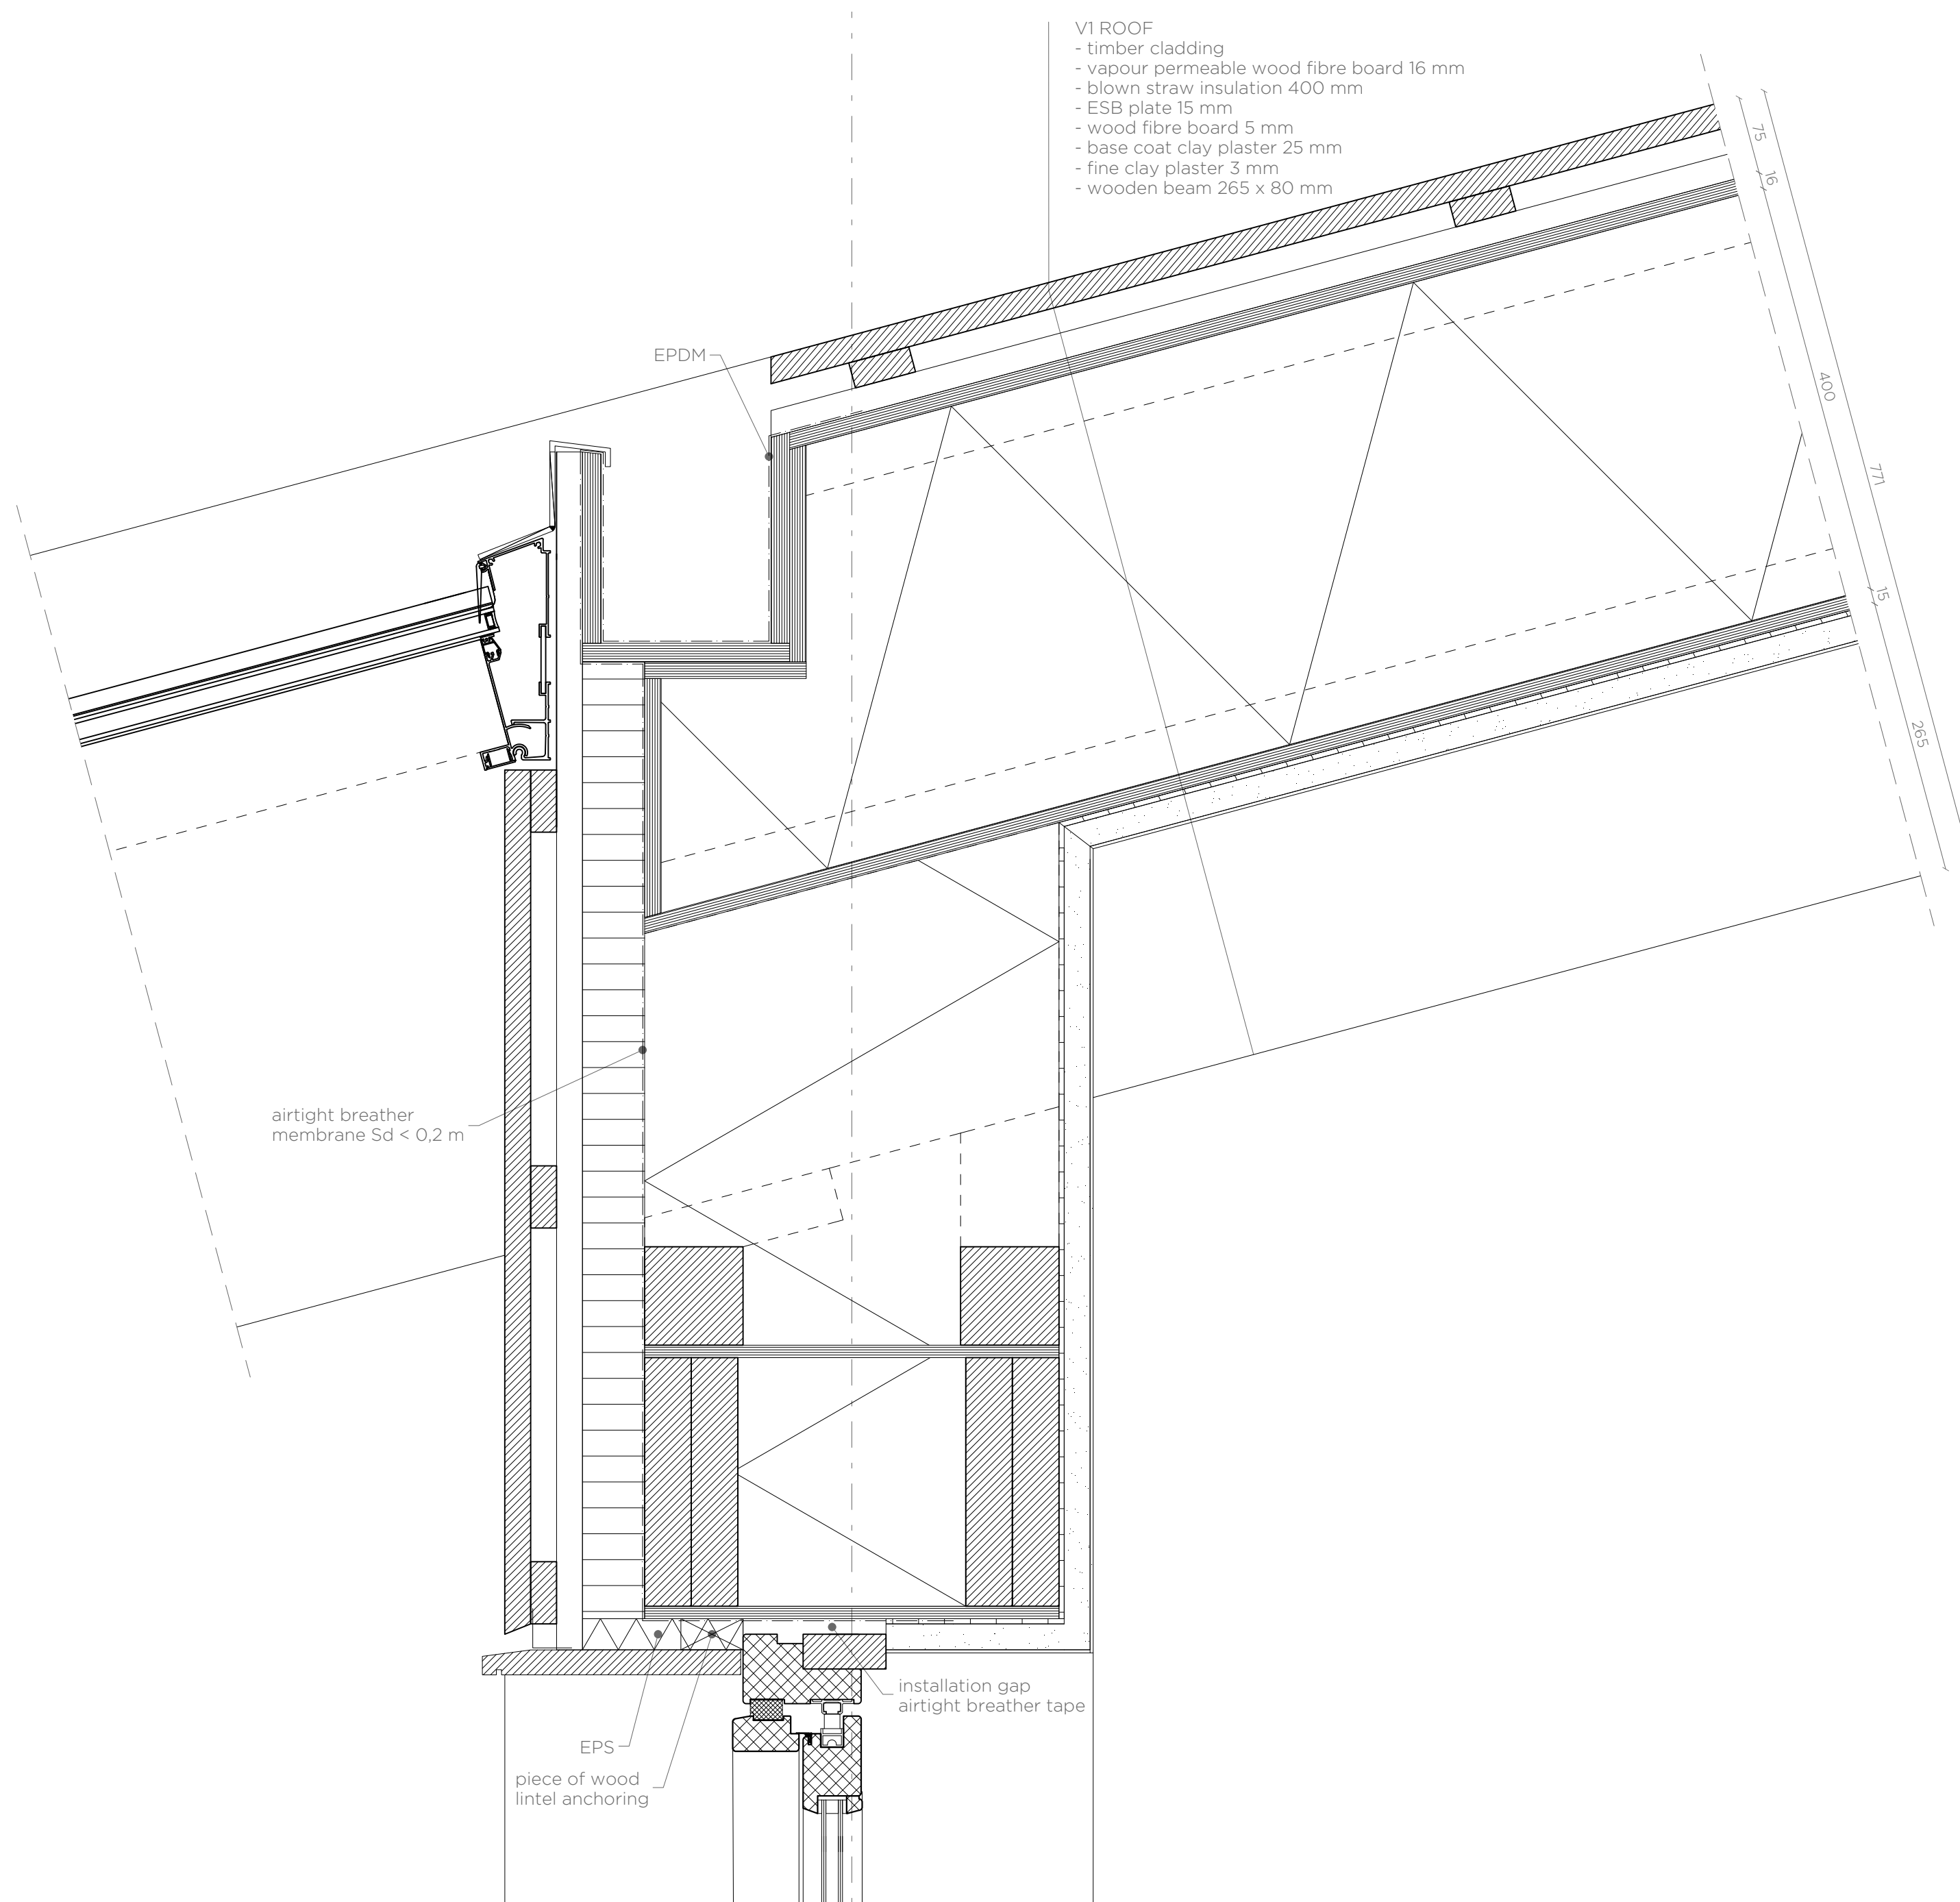


DETAIL V1 - ROOF

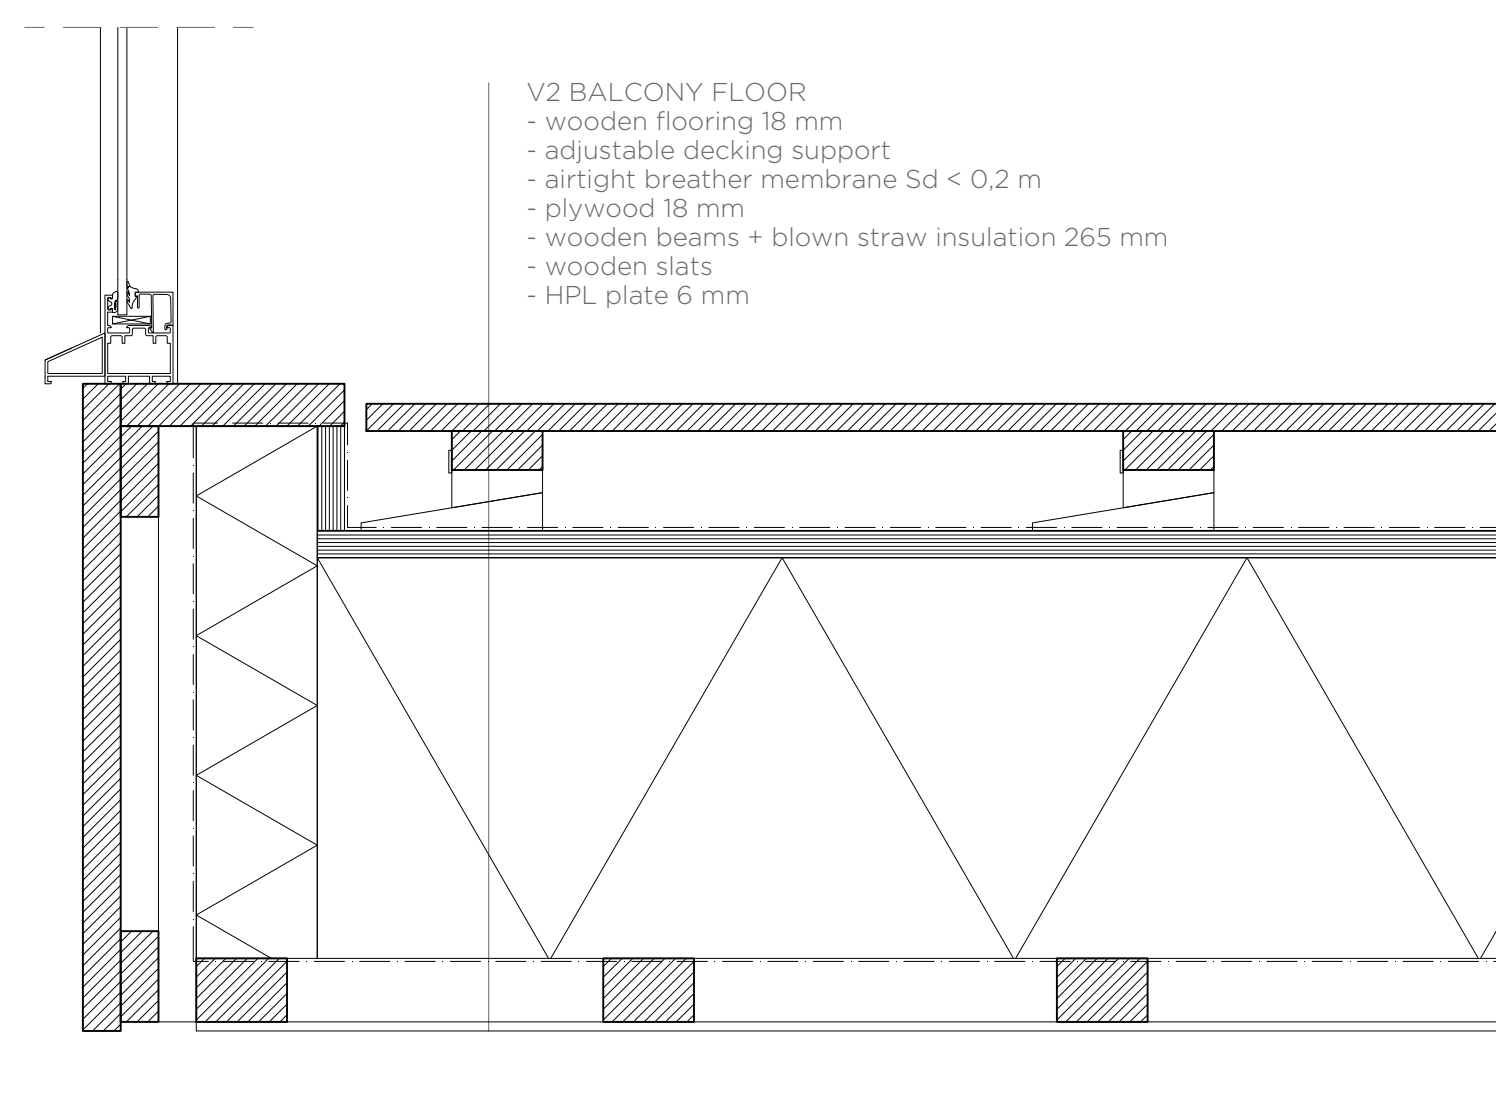


DETAIL V2 - BALCONY FLOOR

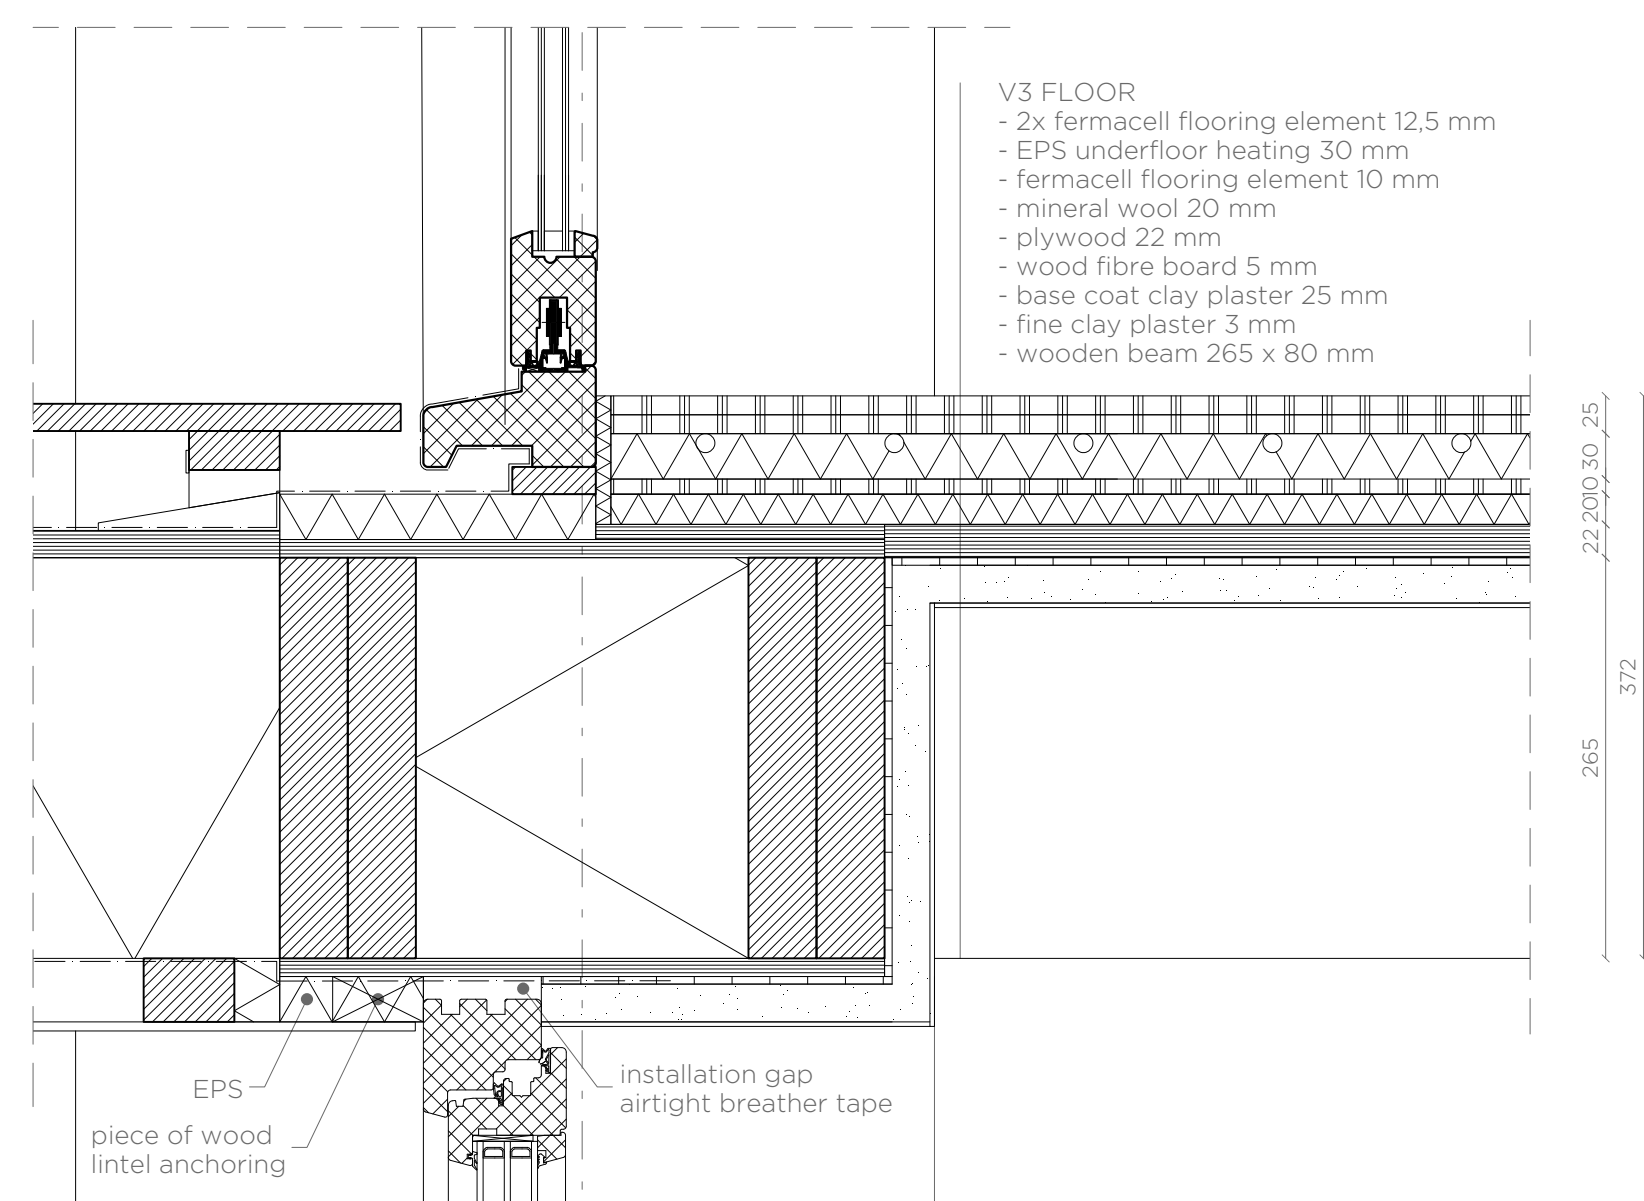

DETAIL V3 - FLOOR

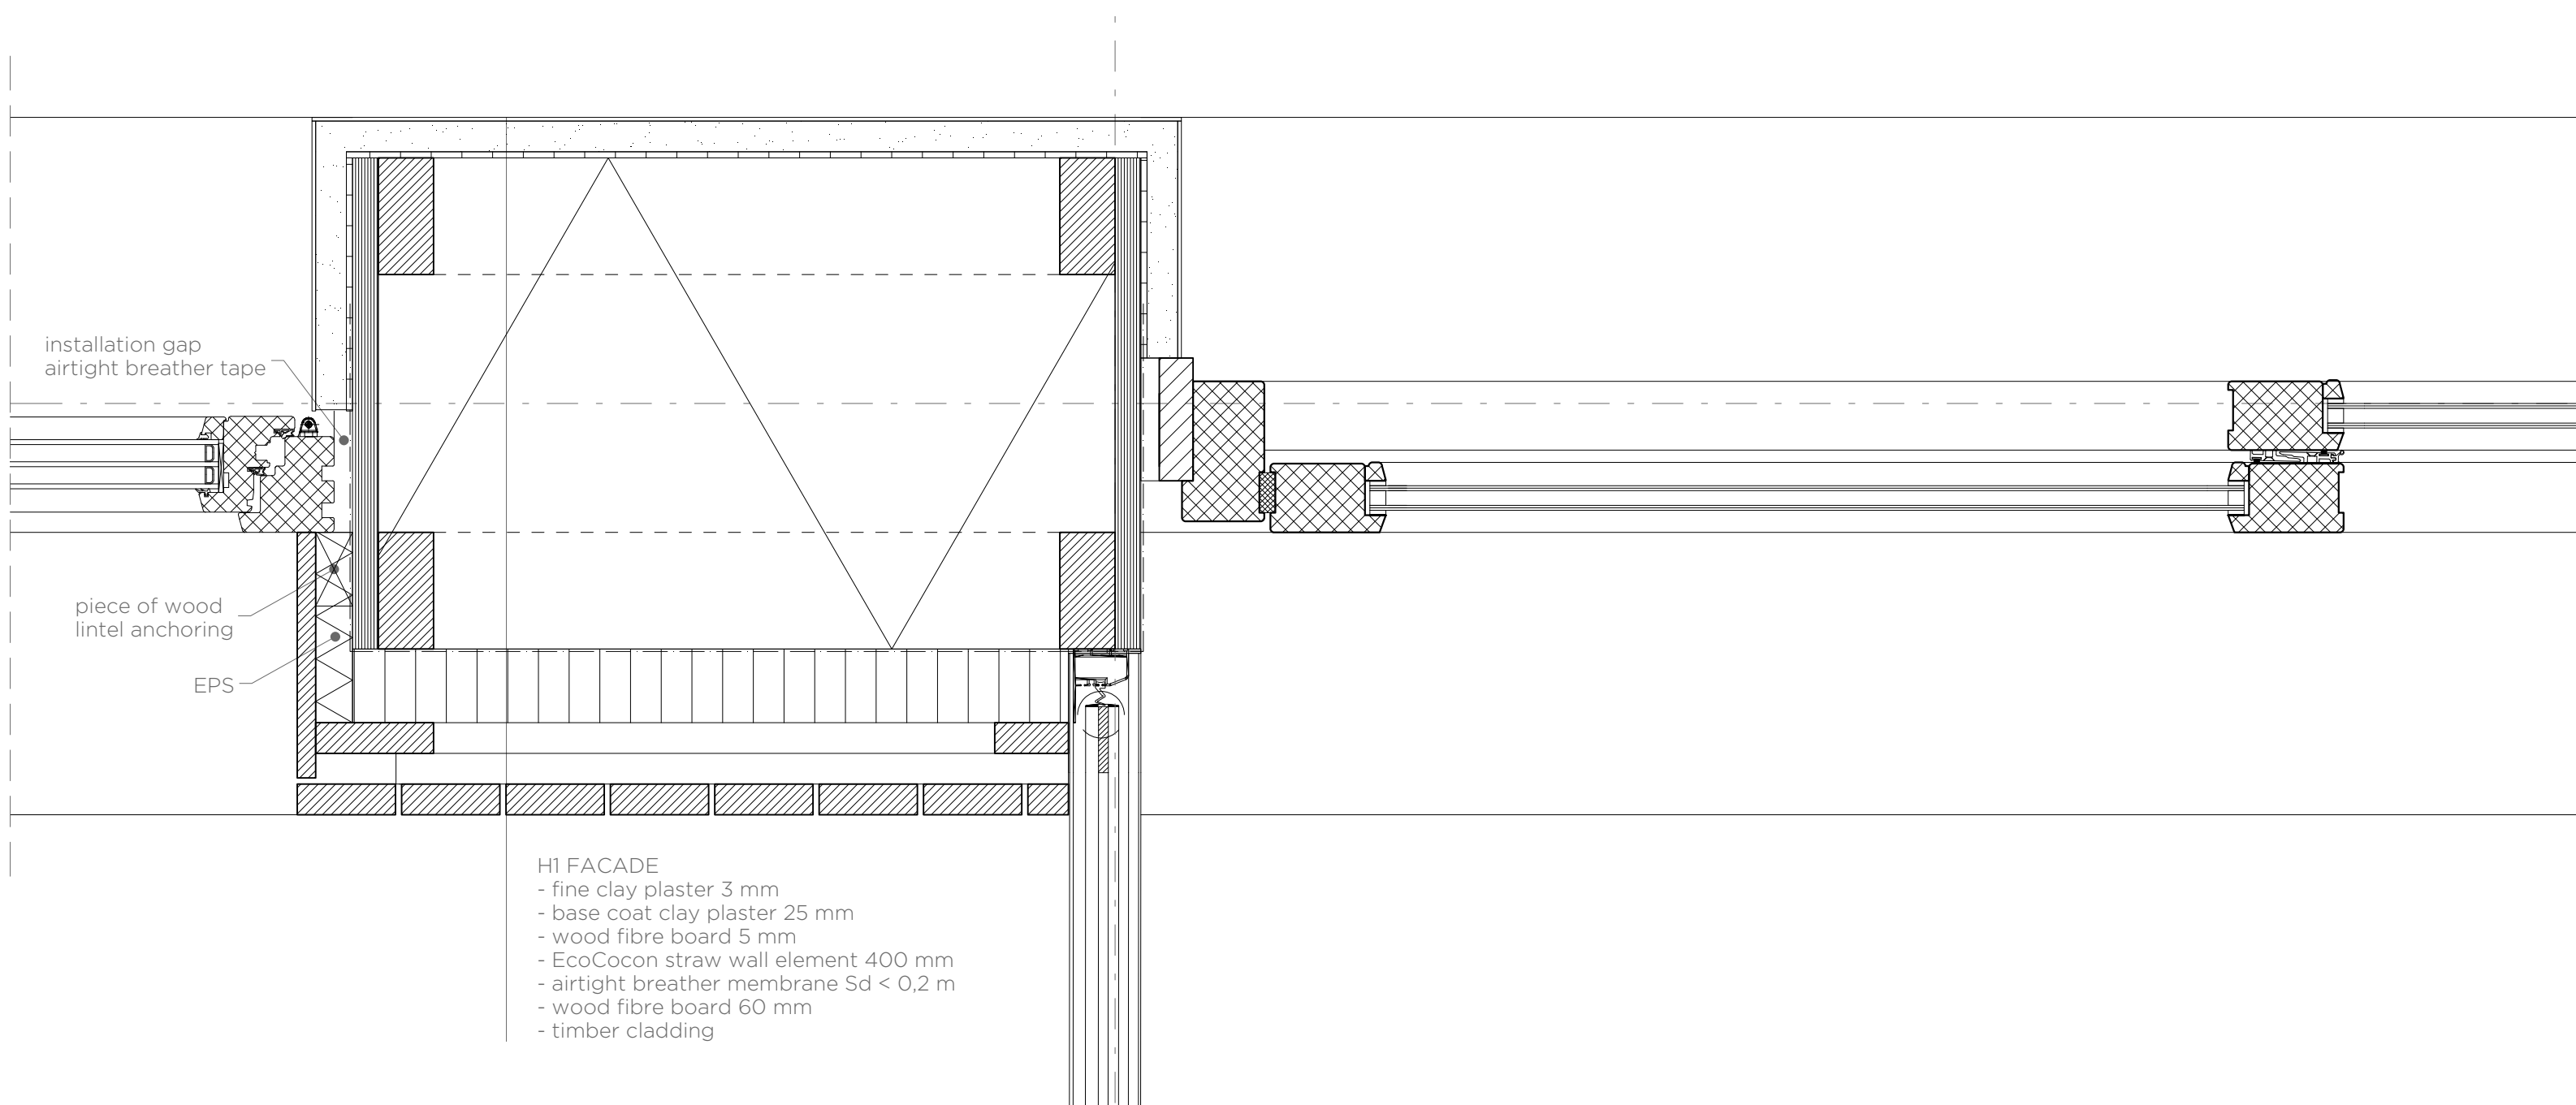

DETAIL H1 - FACADE

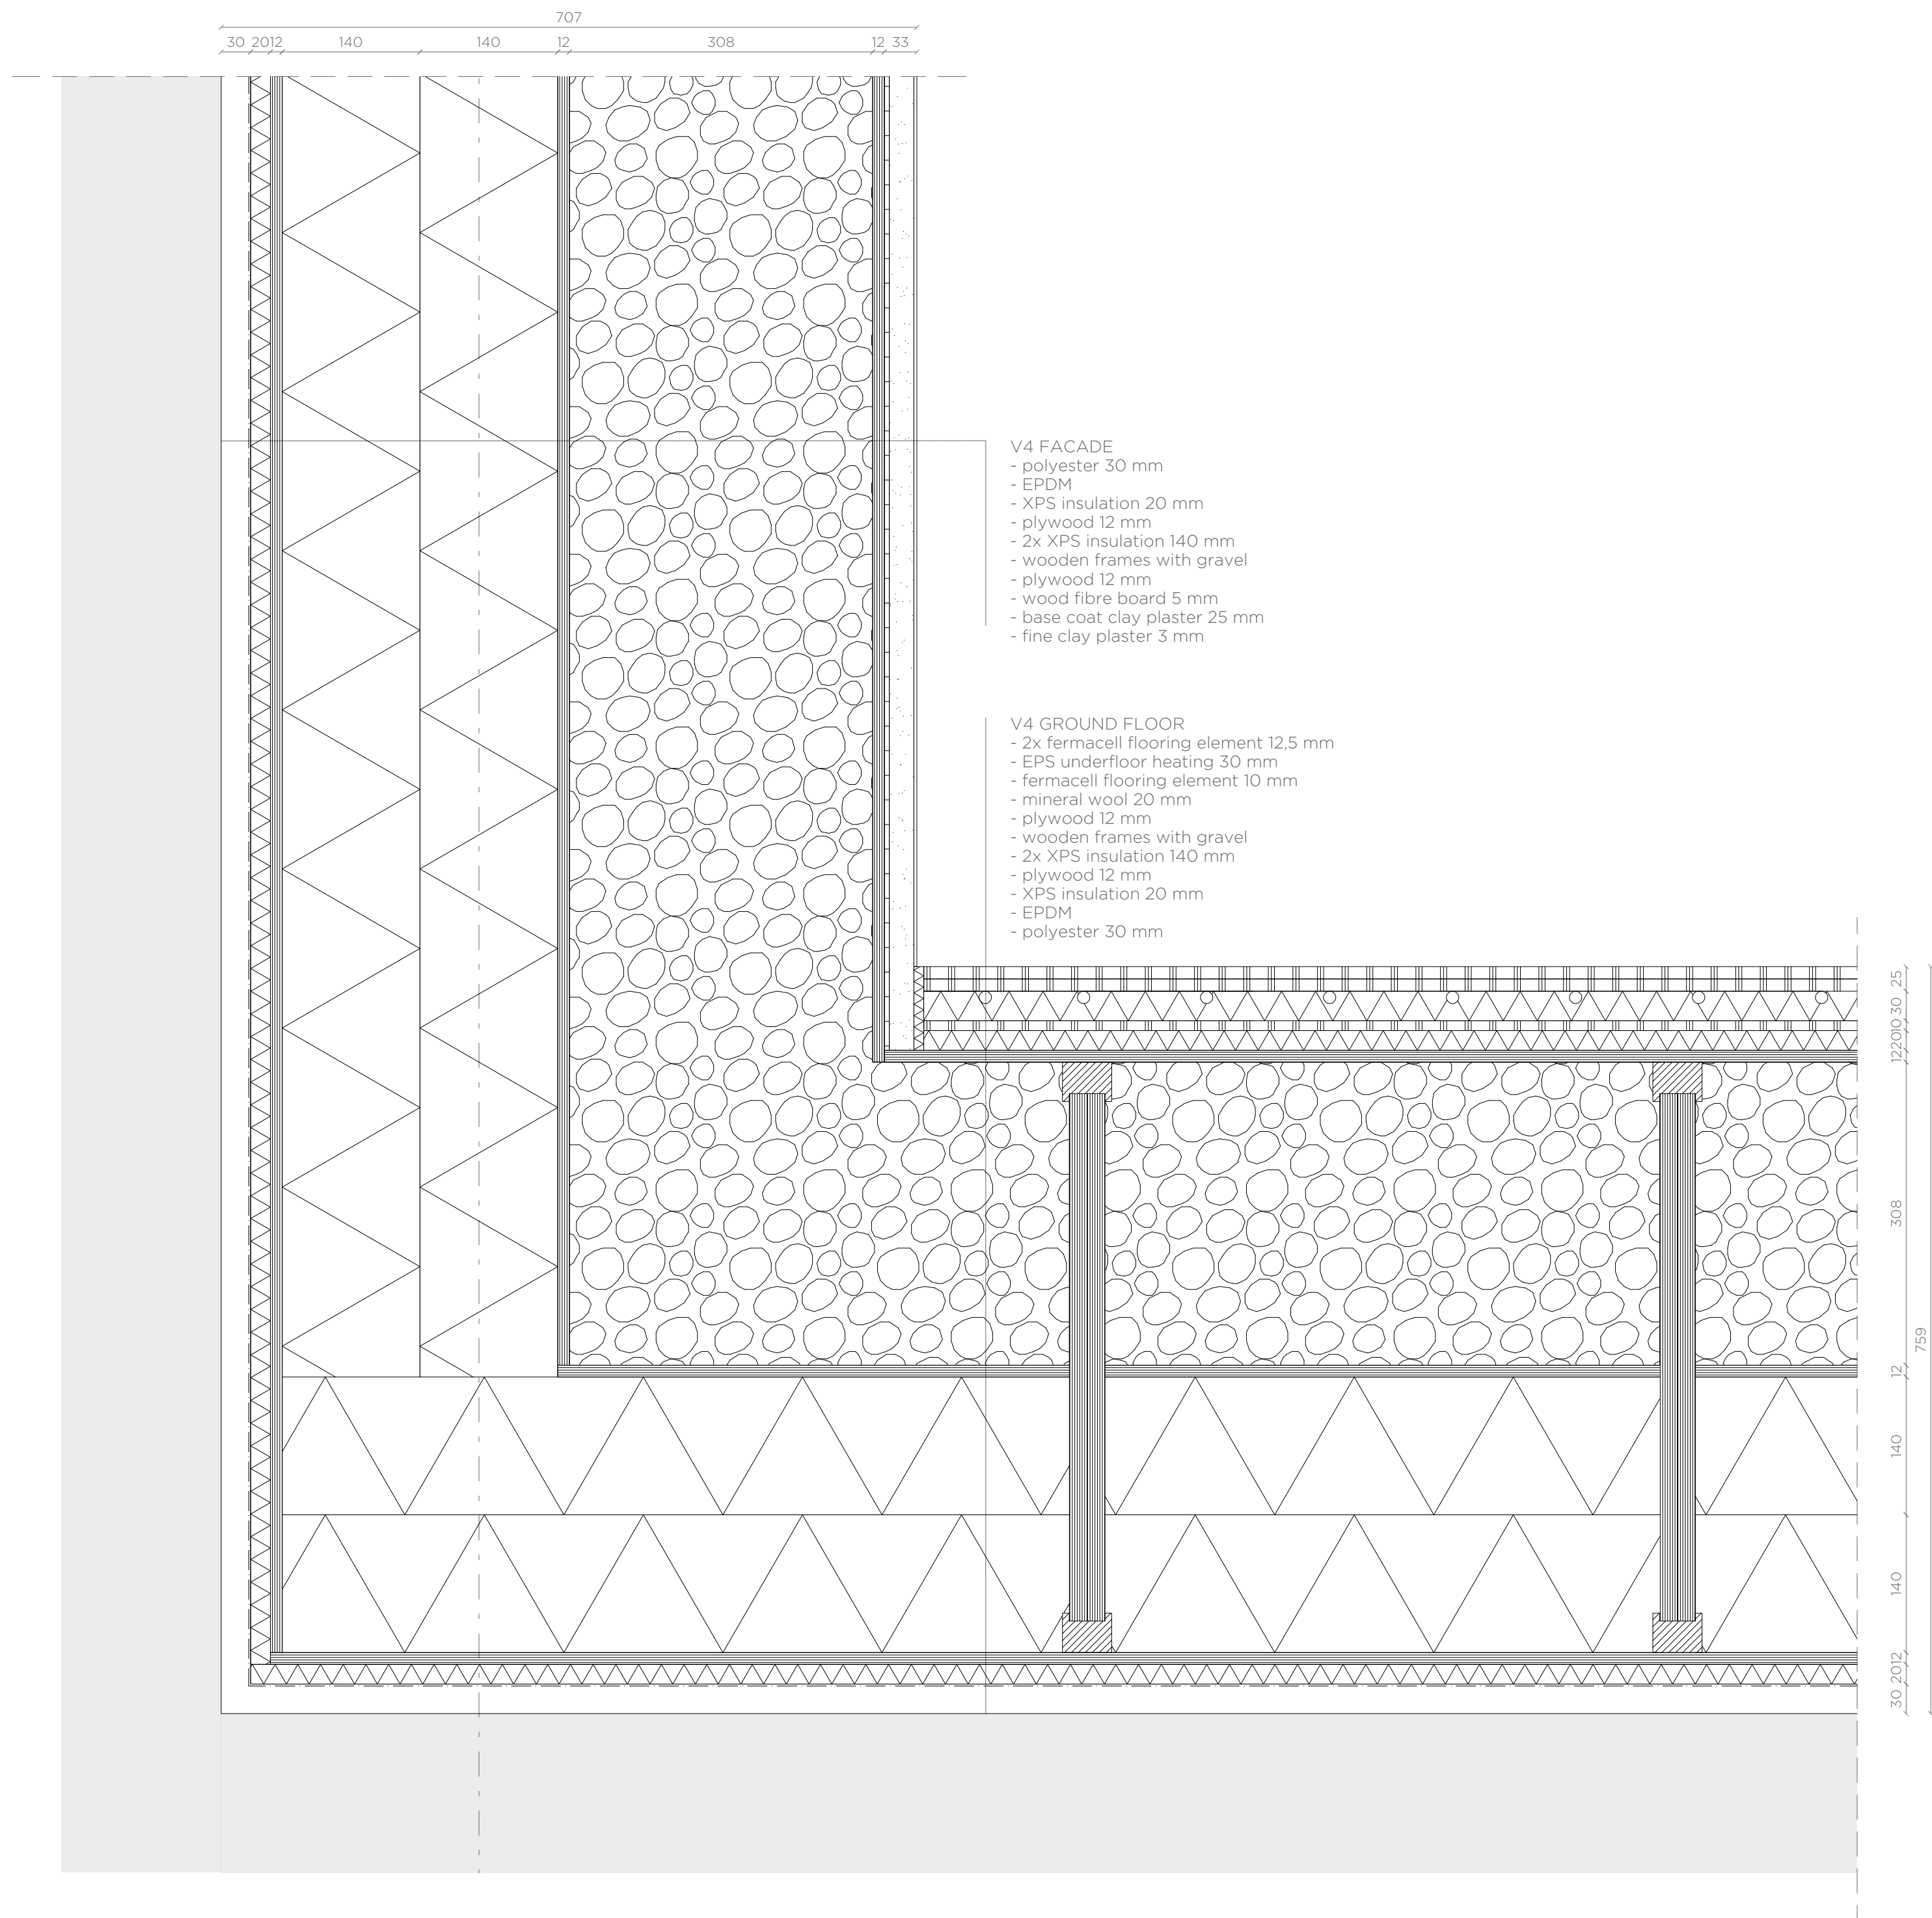

DETAIL V4 - GROUND FLOOR