



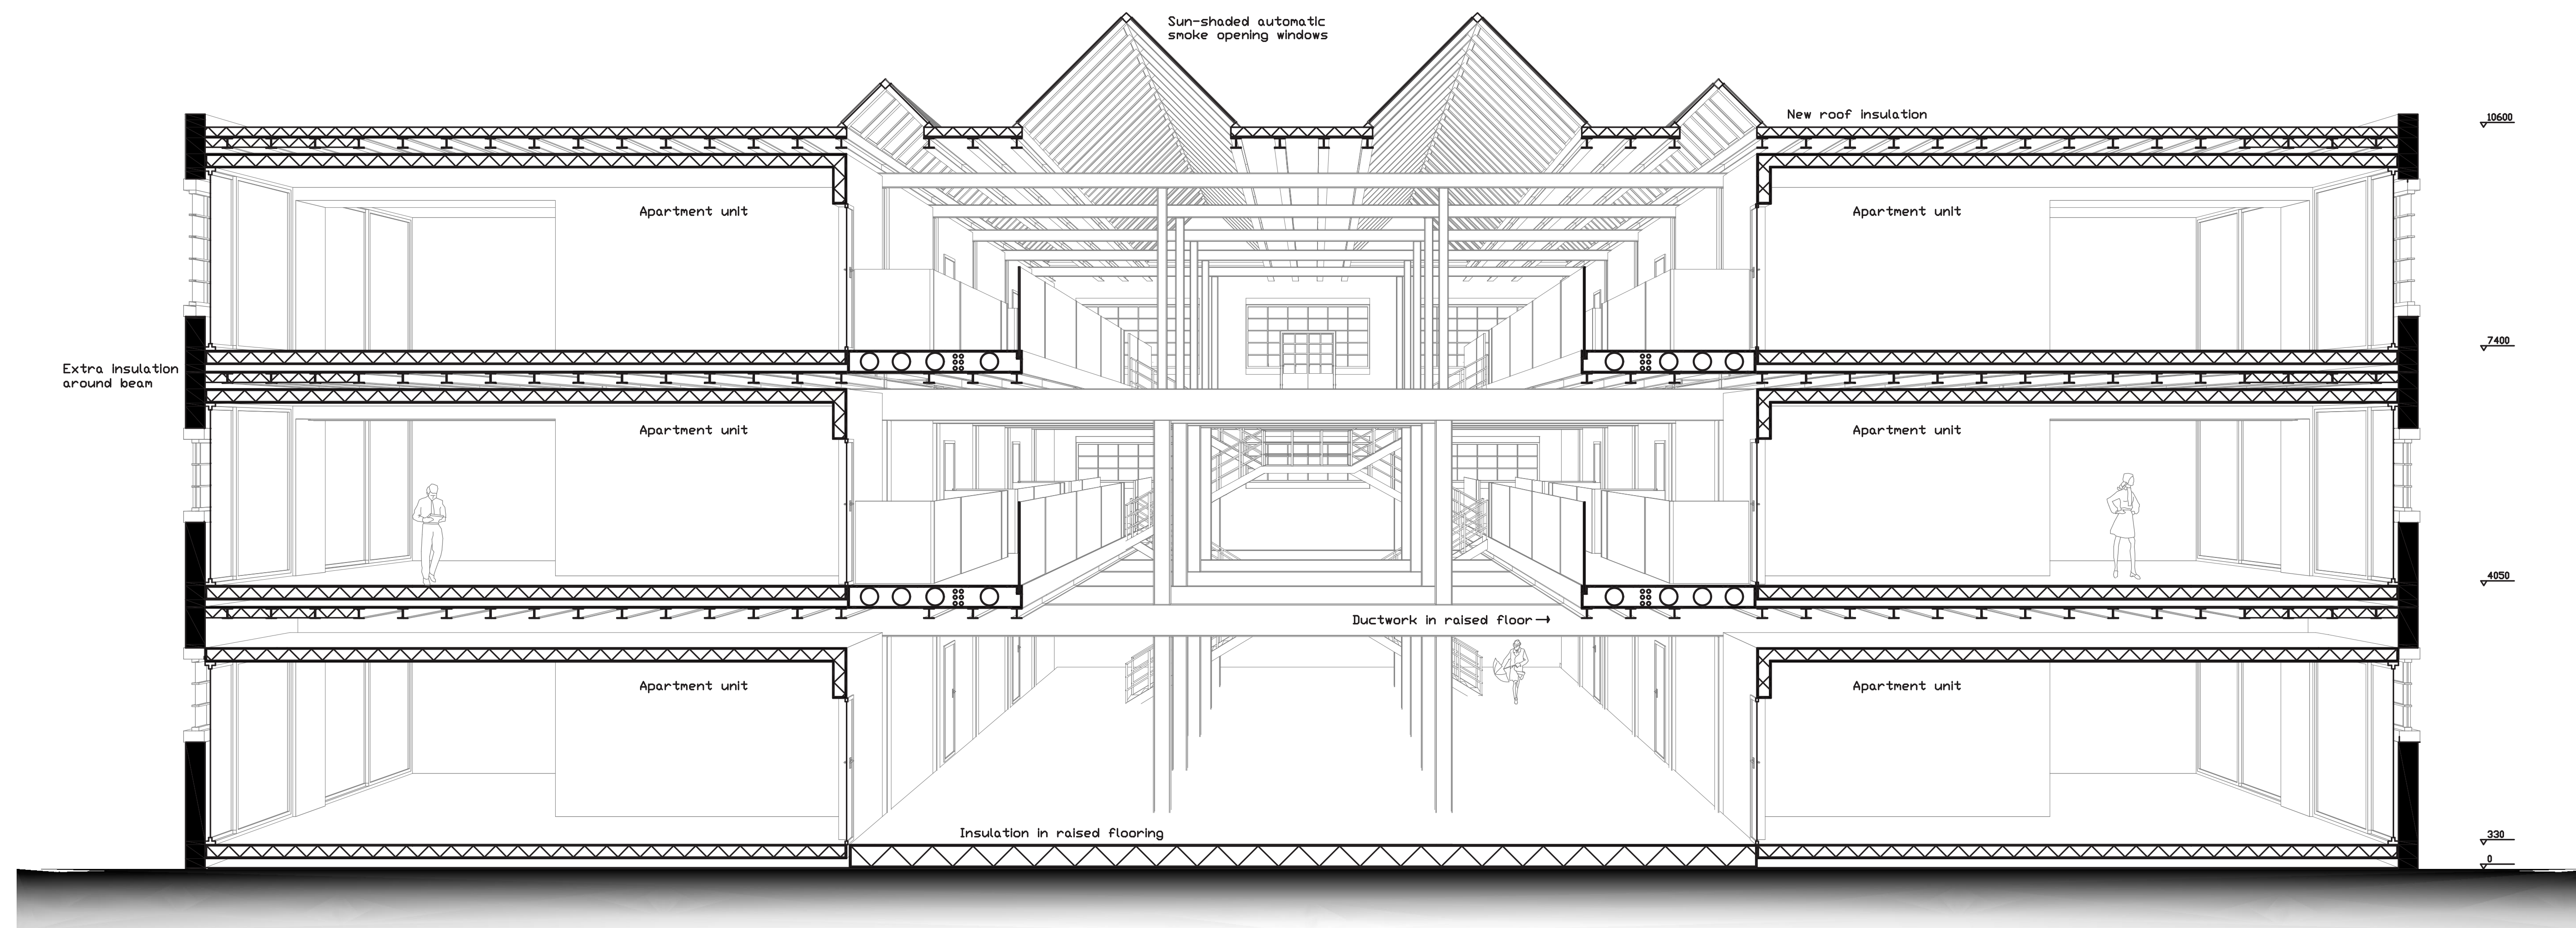

**APARTMENT UNITS**  
1:50

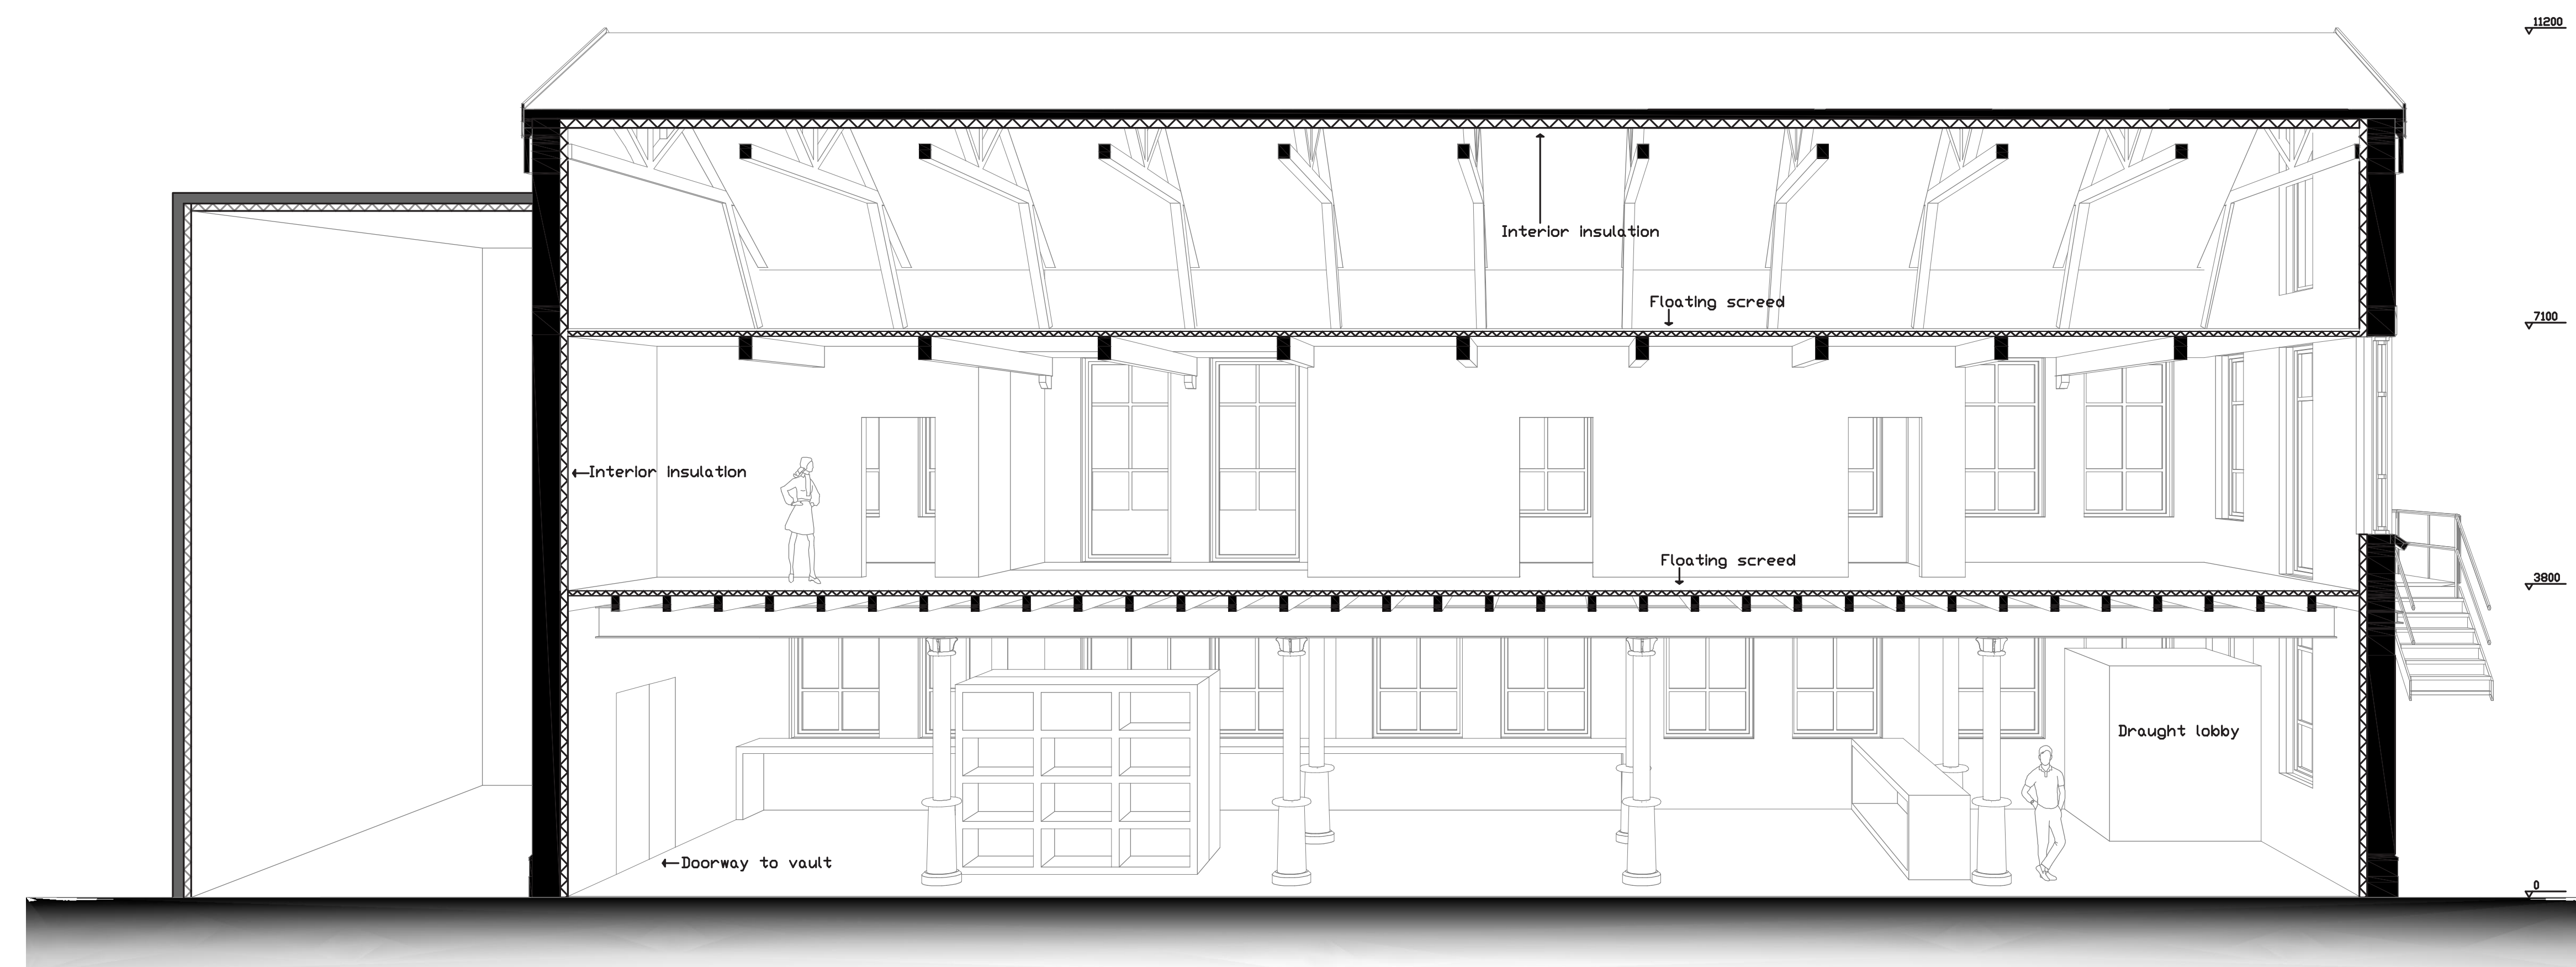

**APOTHECARY AND PSYCHOLOGIST OFFICES**  
1:50



**GYM AND POOL**  
1:100

