



section a-a 1:500



section c-c 1:500

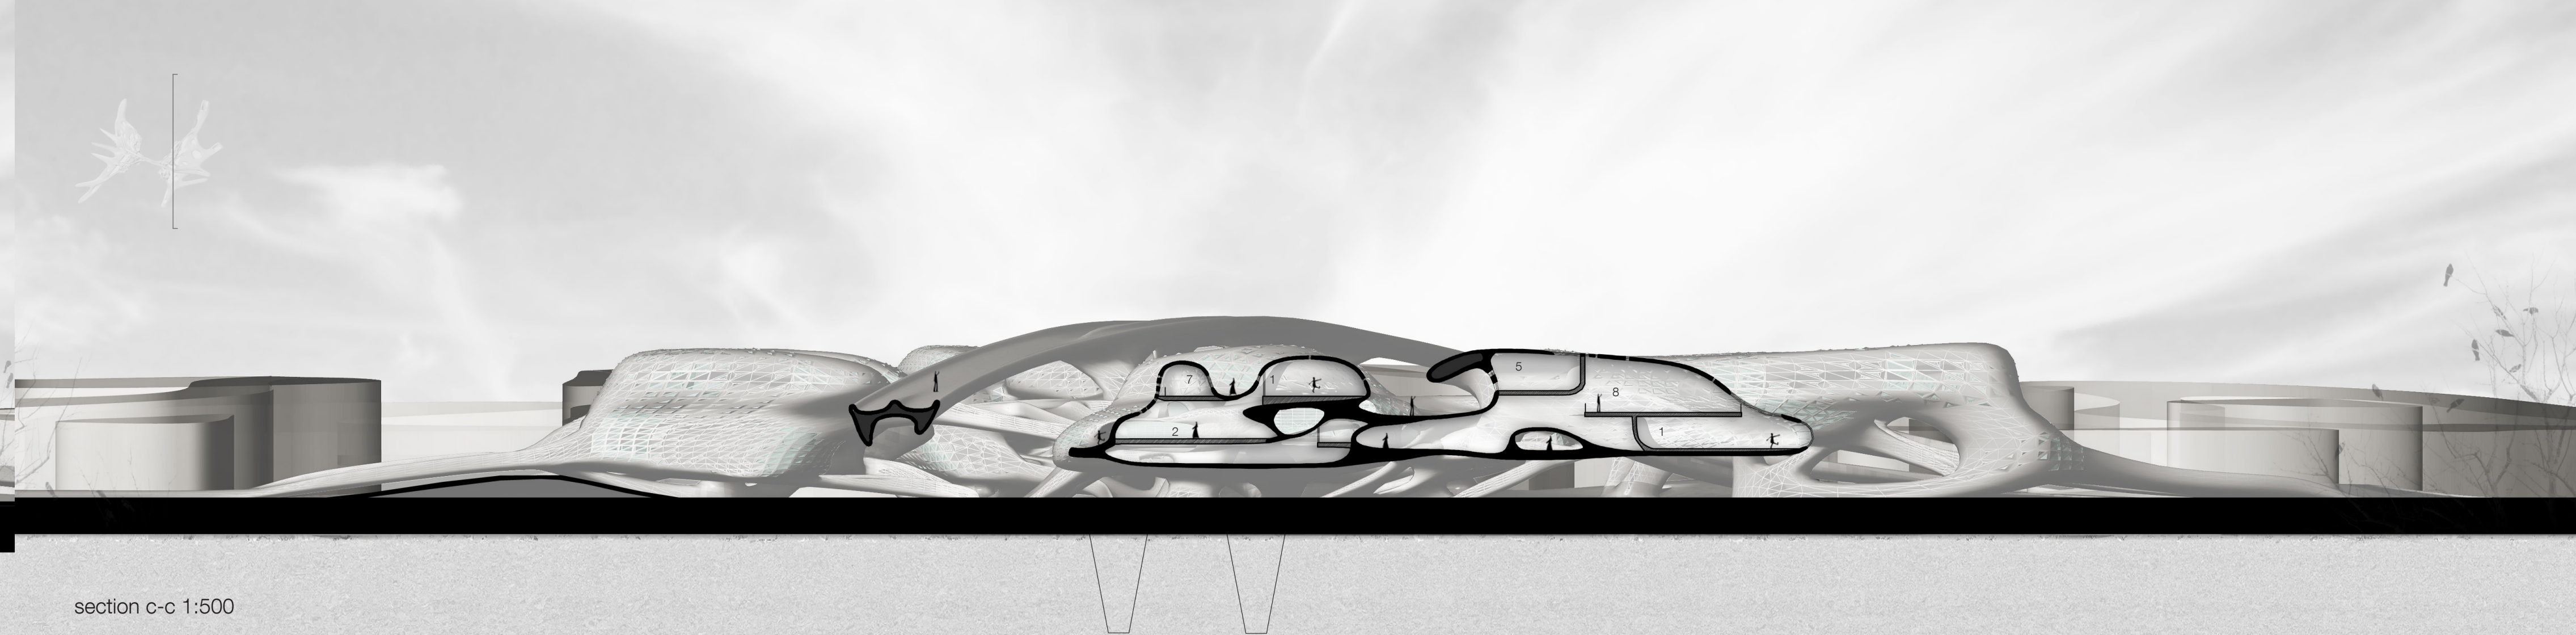

section b-b 1:500

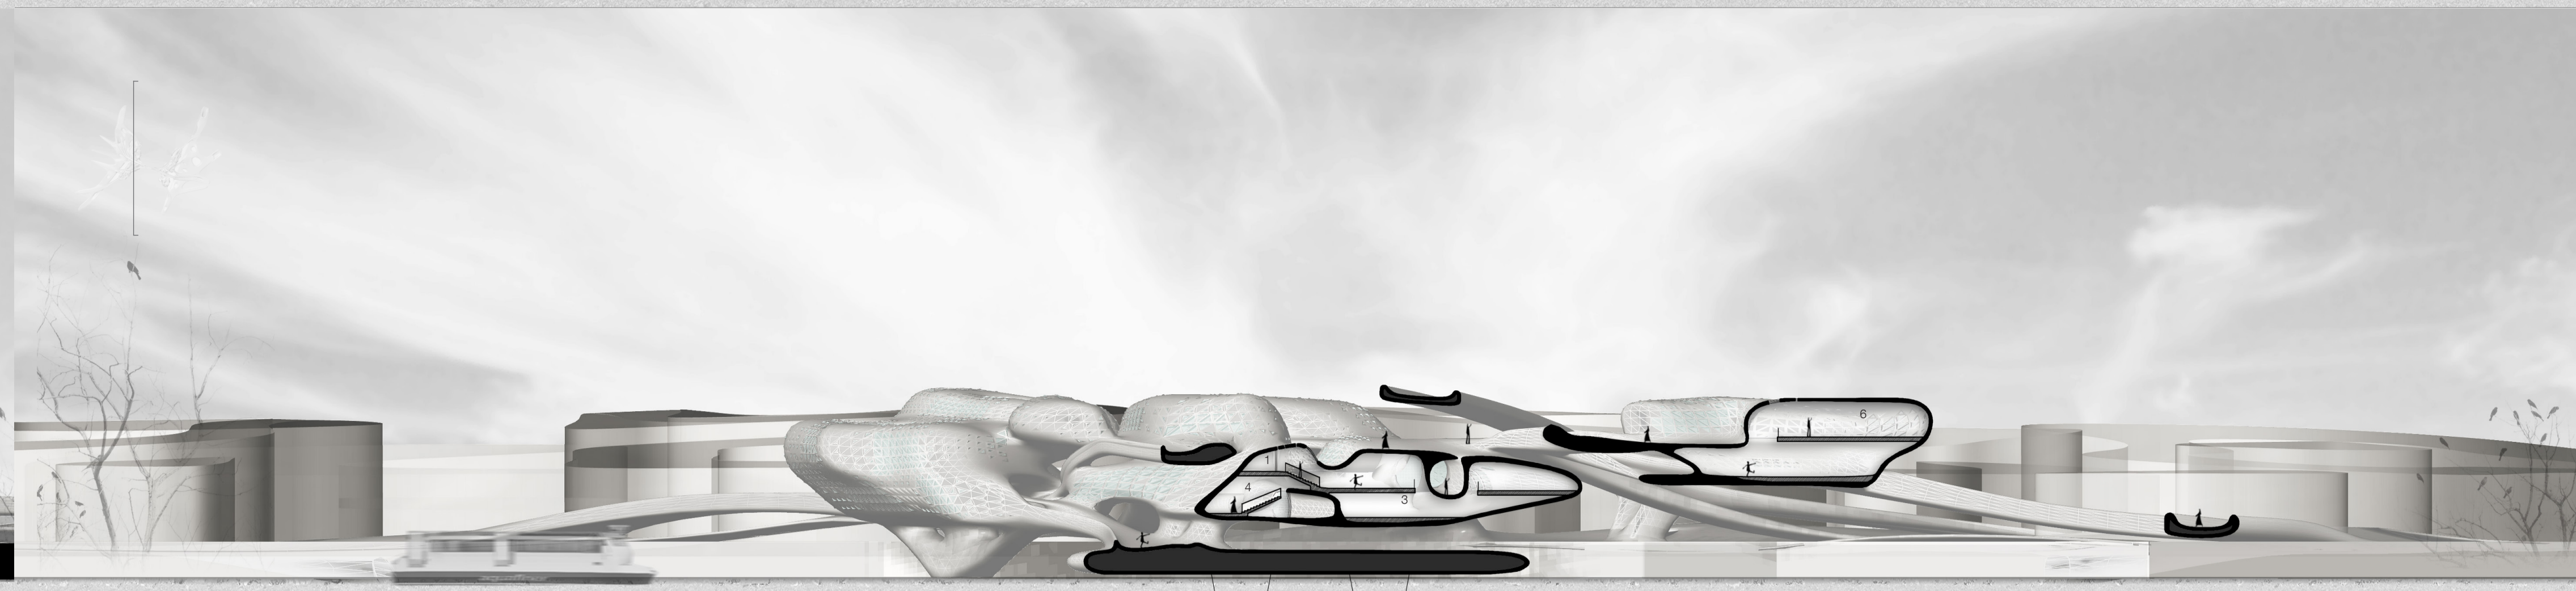


section d-d 1:500

- 1 commercial
- 2 logo commercial
- 3 waiting
- 4 station hall
- 5 study room
- 6 restaurant
- 7 VIP
- 8 exhibition
- 9 control
- 10 kitchen




1 ferry platform
plan 0m 1:500

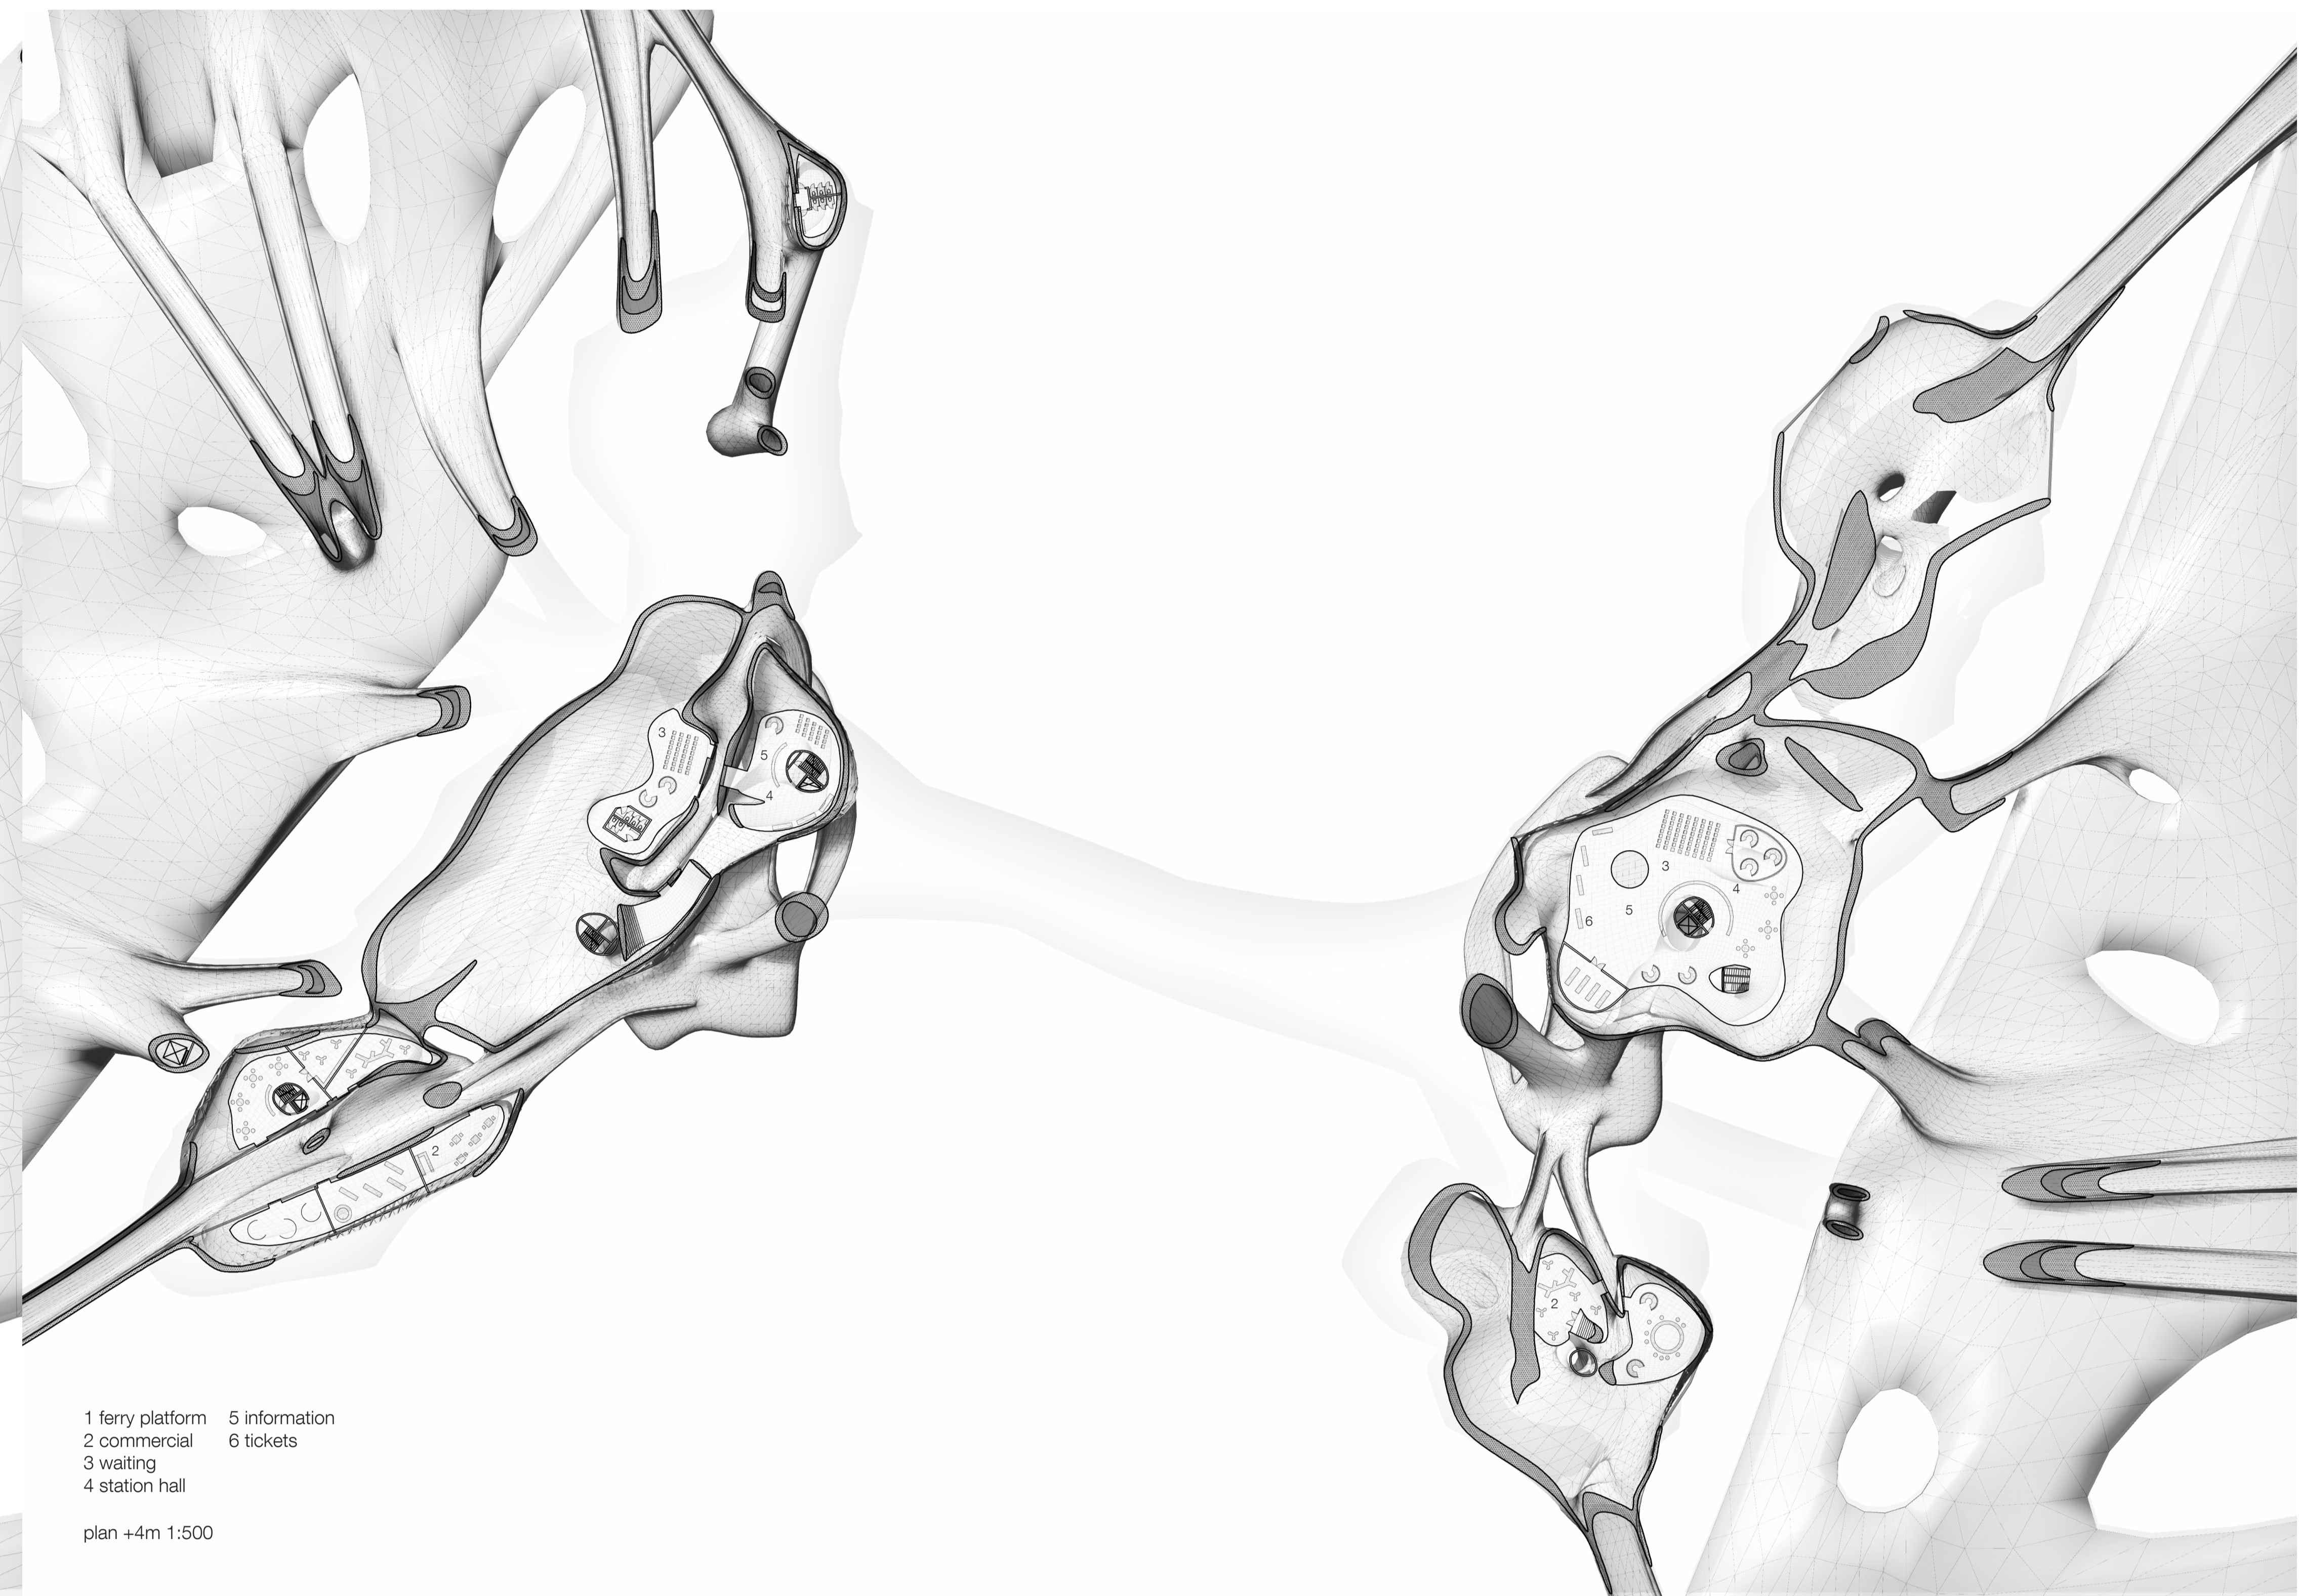


- 1 ferry platform
- 2 commercial
- 3 waiting
- 4 station hall
- 5 information
- 6 toilets

plan +4m 1:500

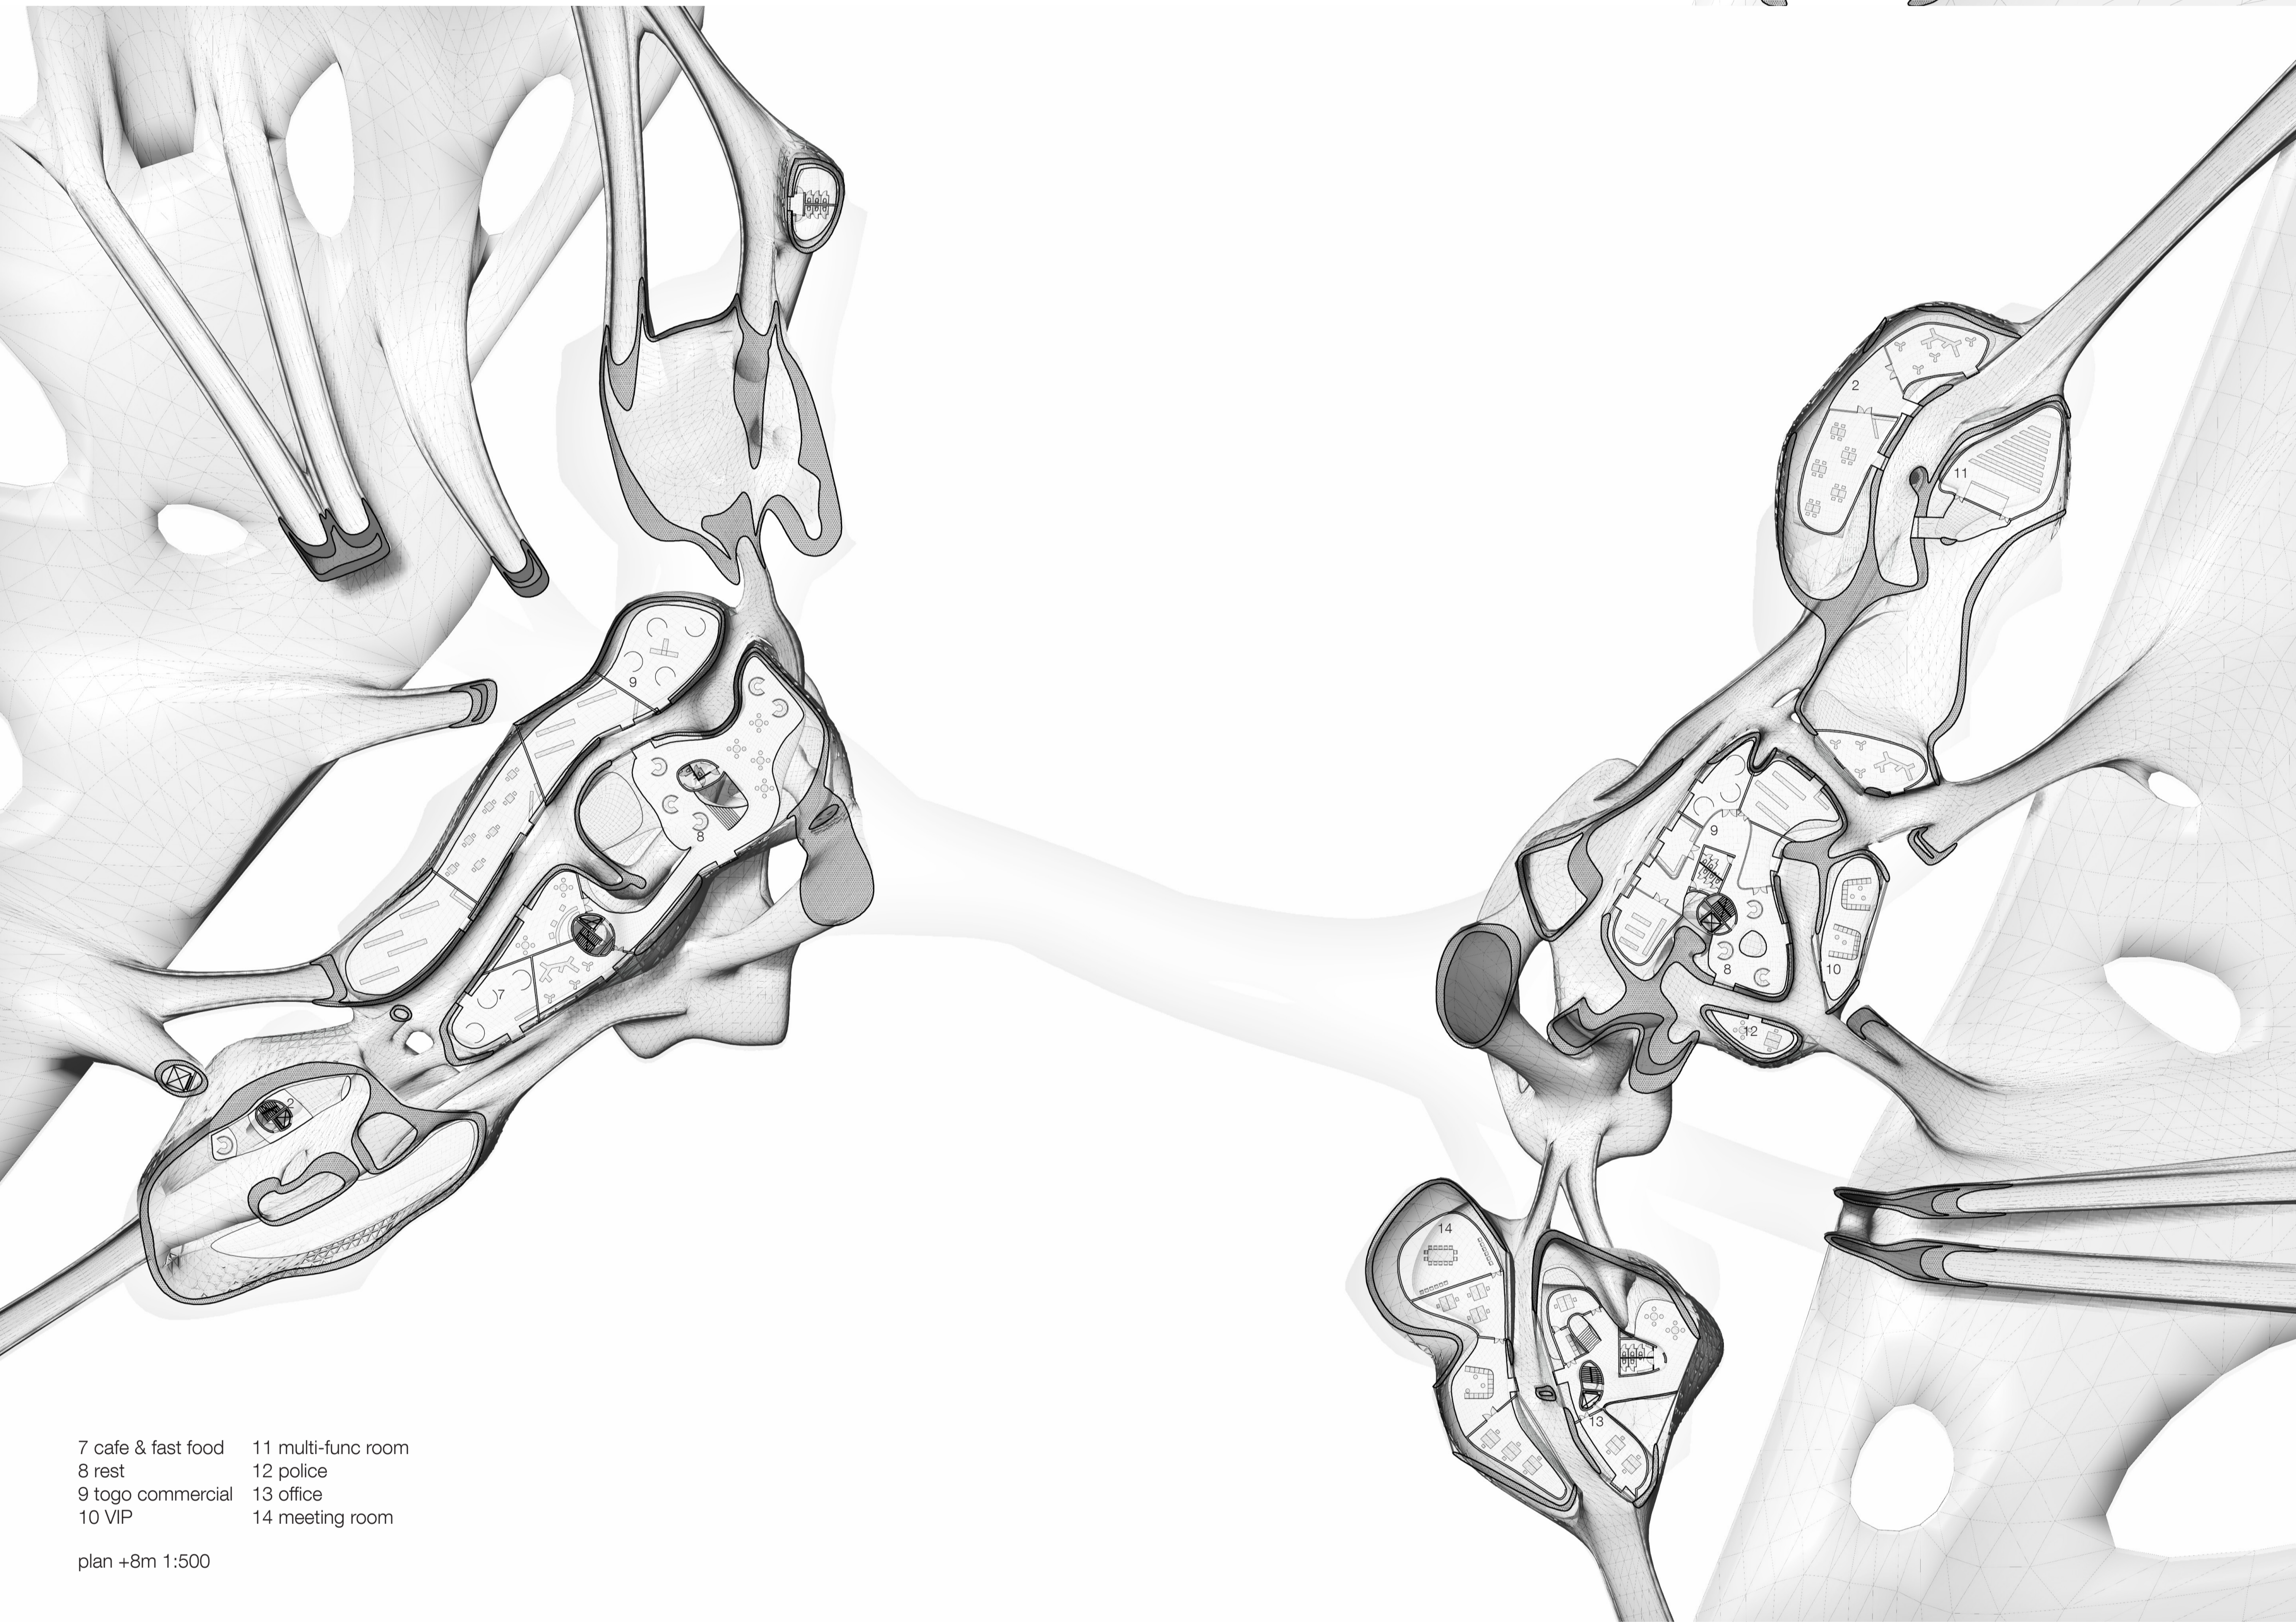


- 7 cafe & fast food
- 8 rest
- 9 logo commercial
- 10 VIP
- 11 multi-func room
- 12 police
- 13 office
- 14 meeting room

plan +8m 1:500

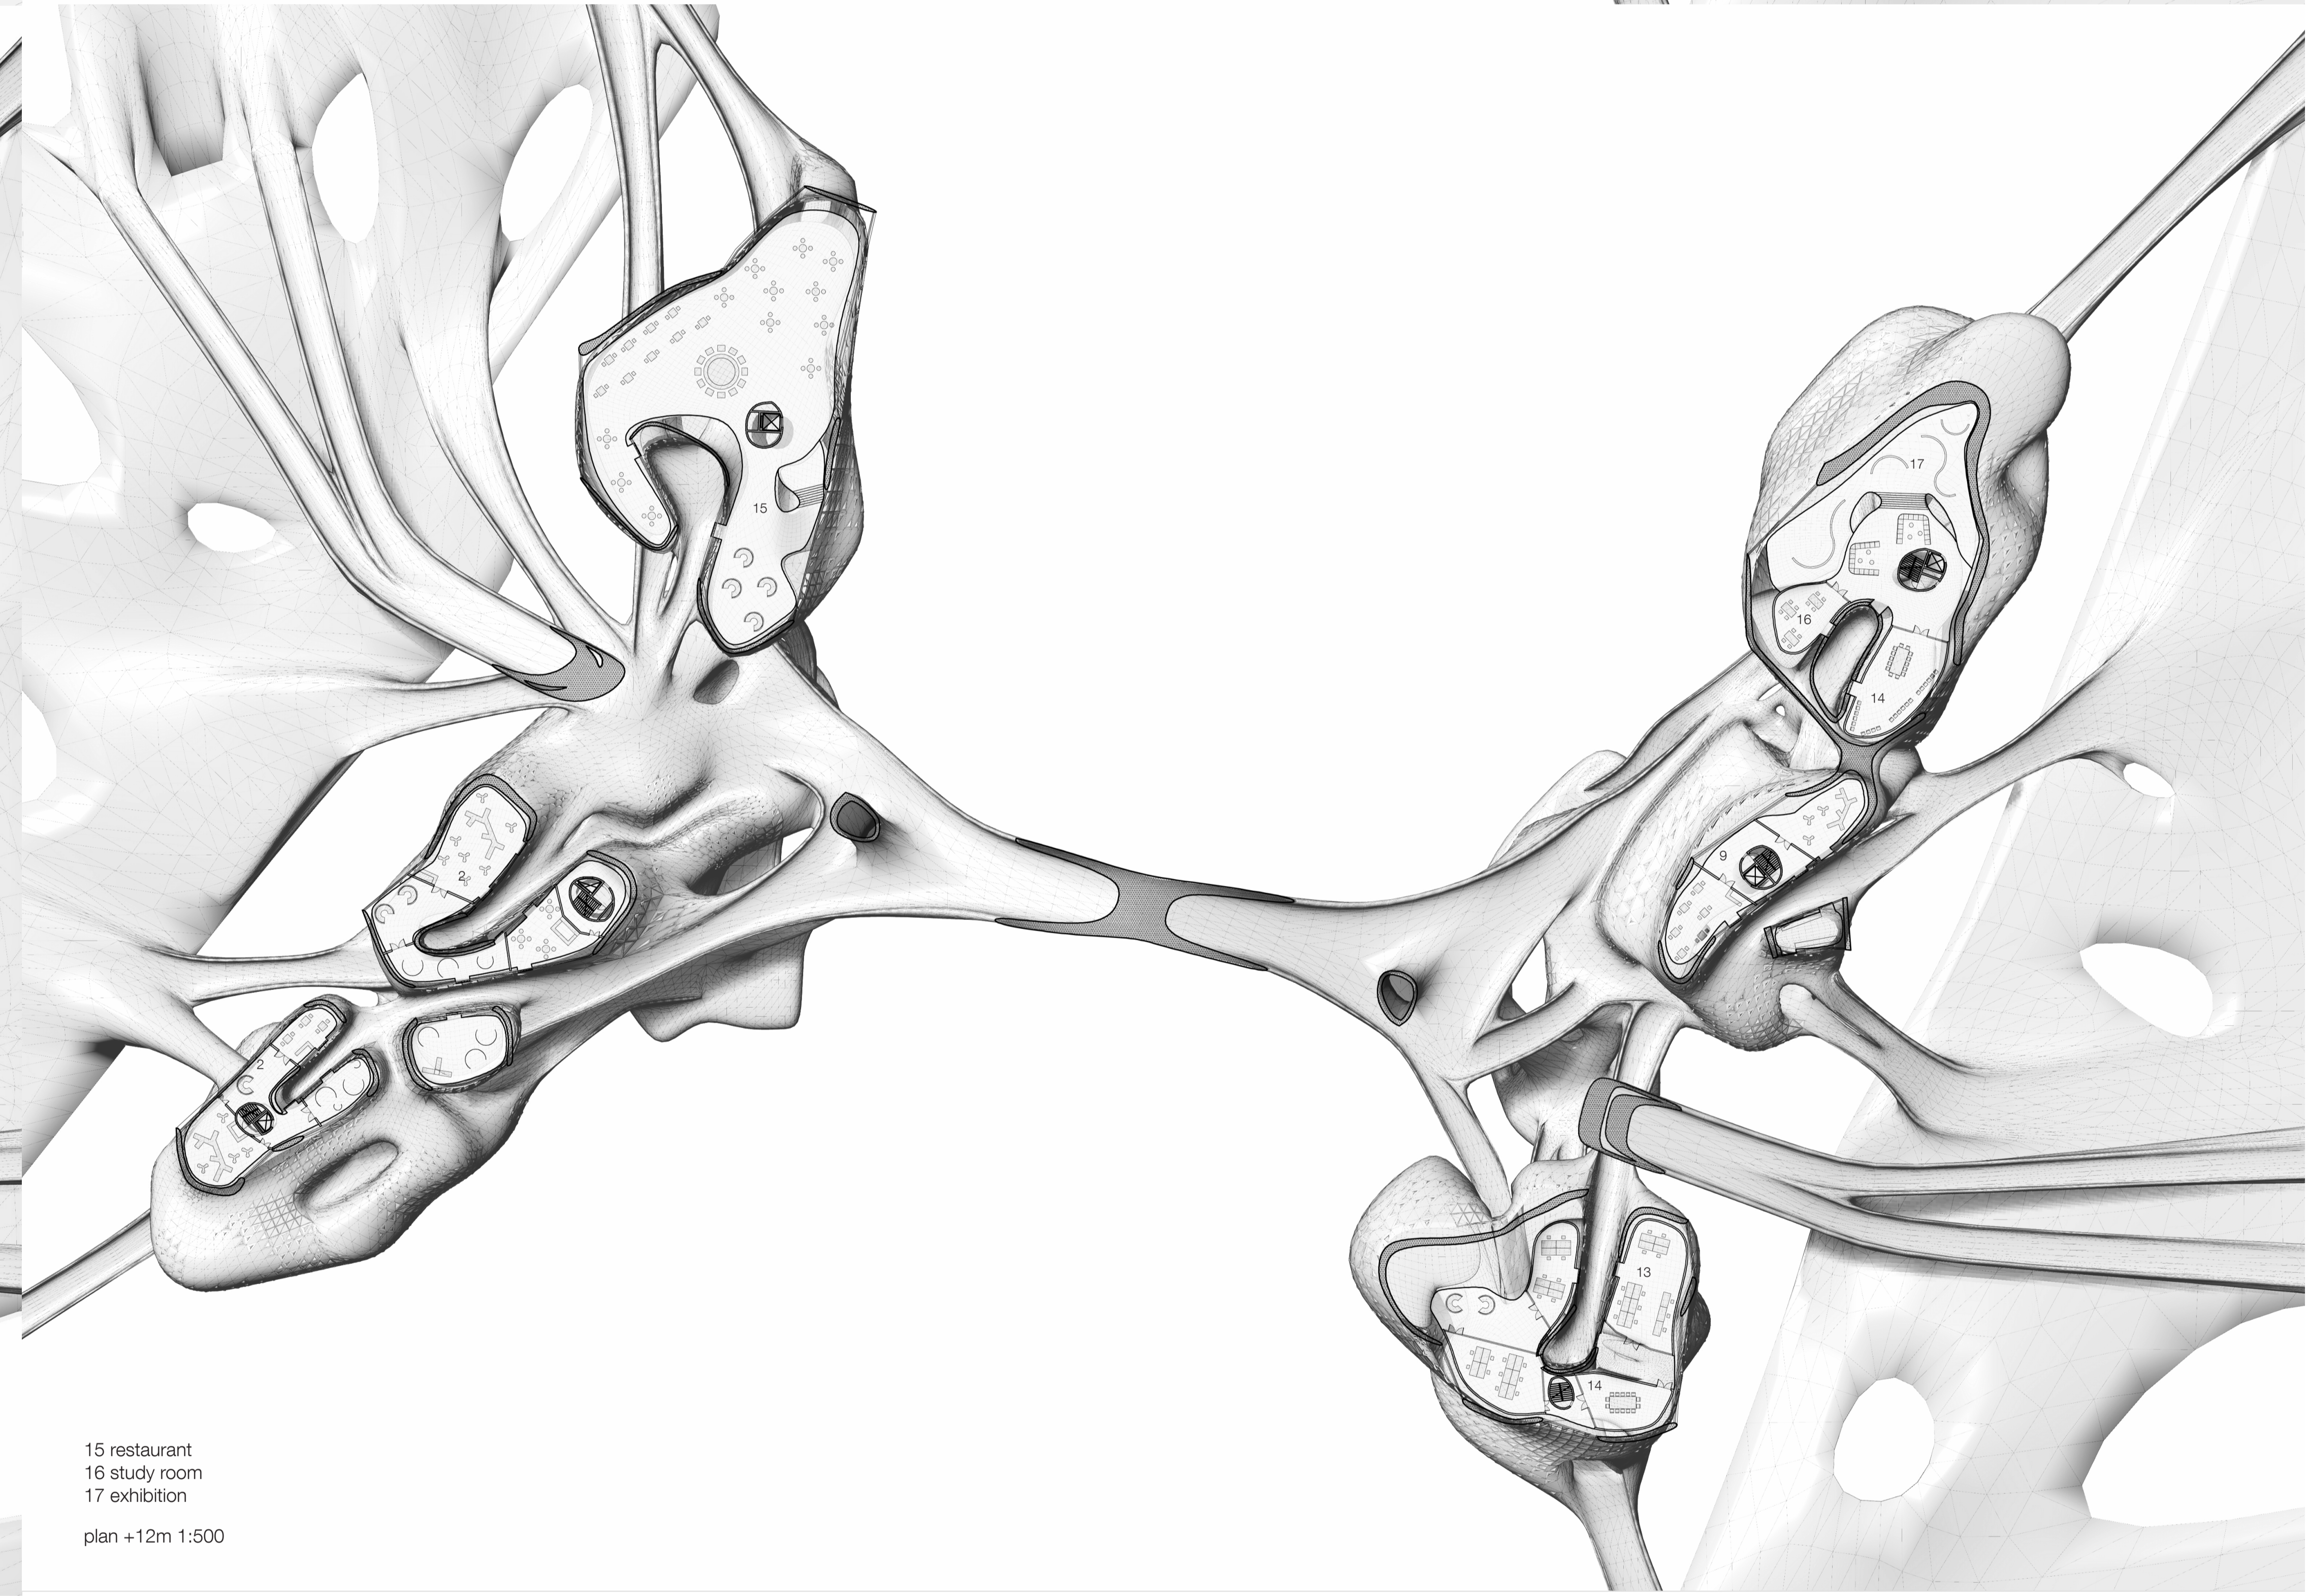

- 15 restaurant
- 16 study room
- 17 exhibition


plan +12m 1:500

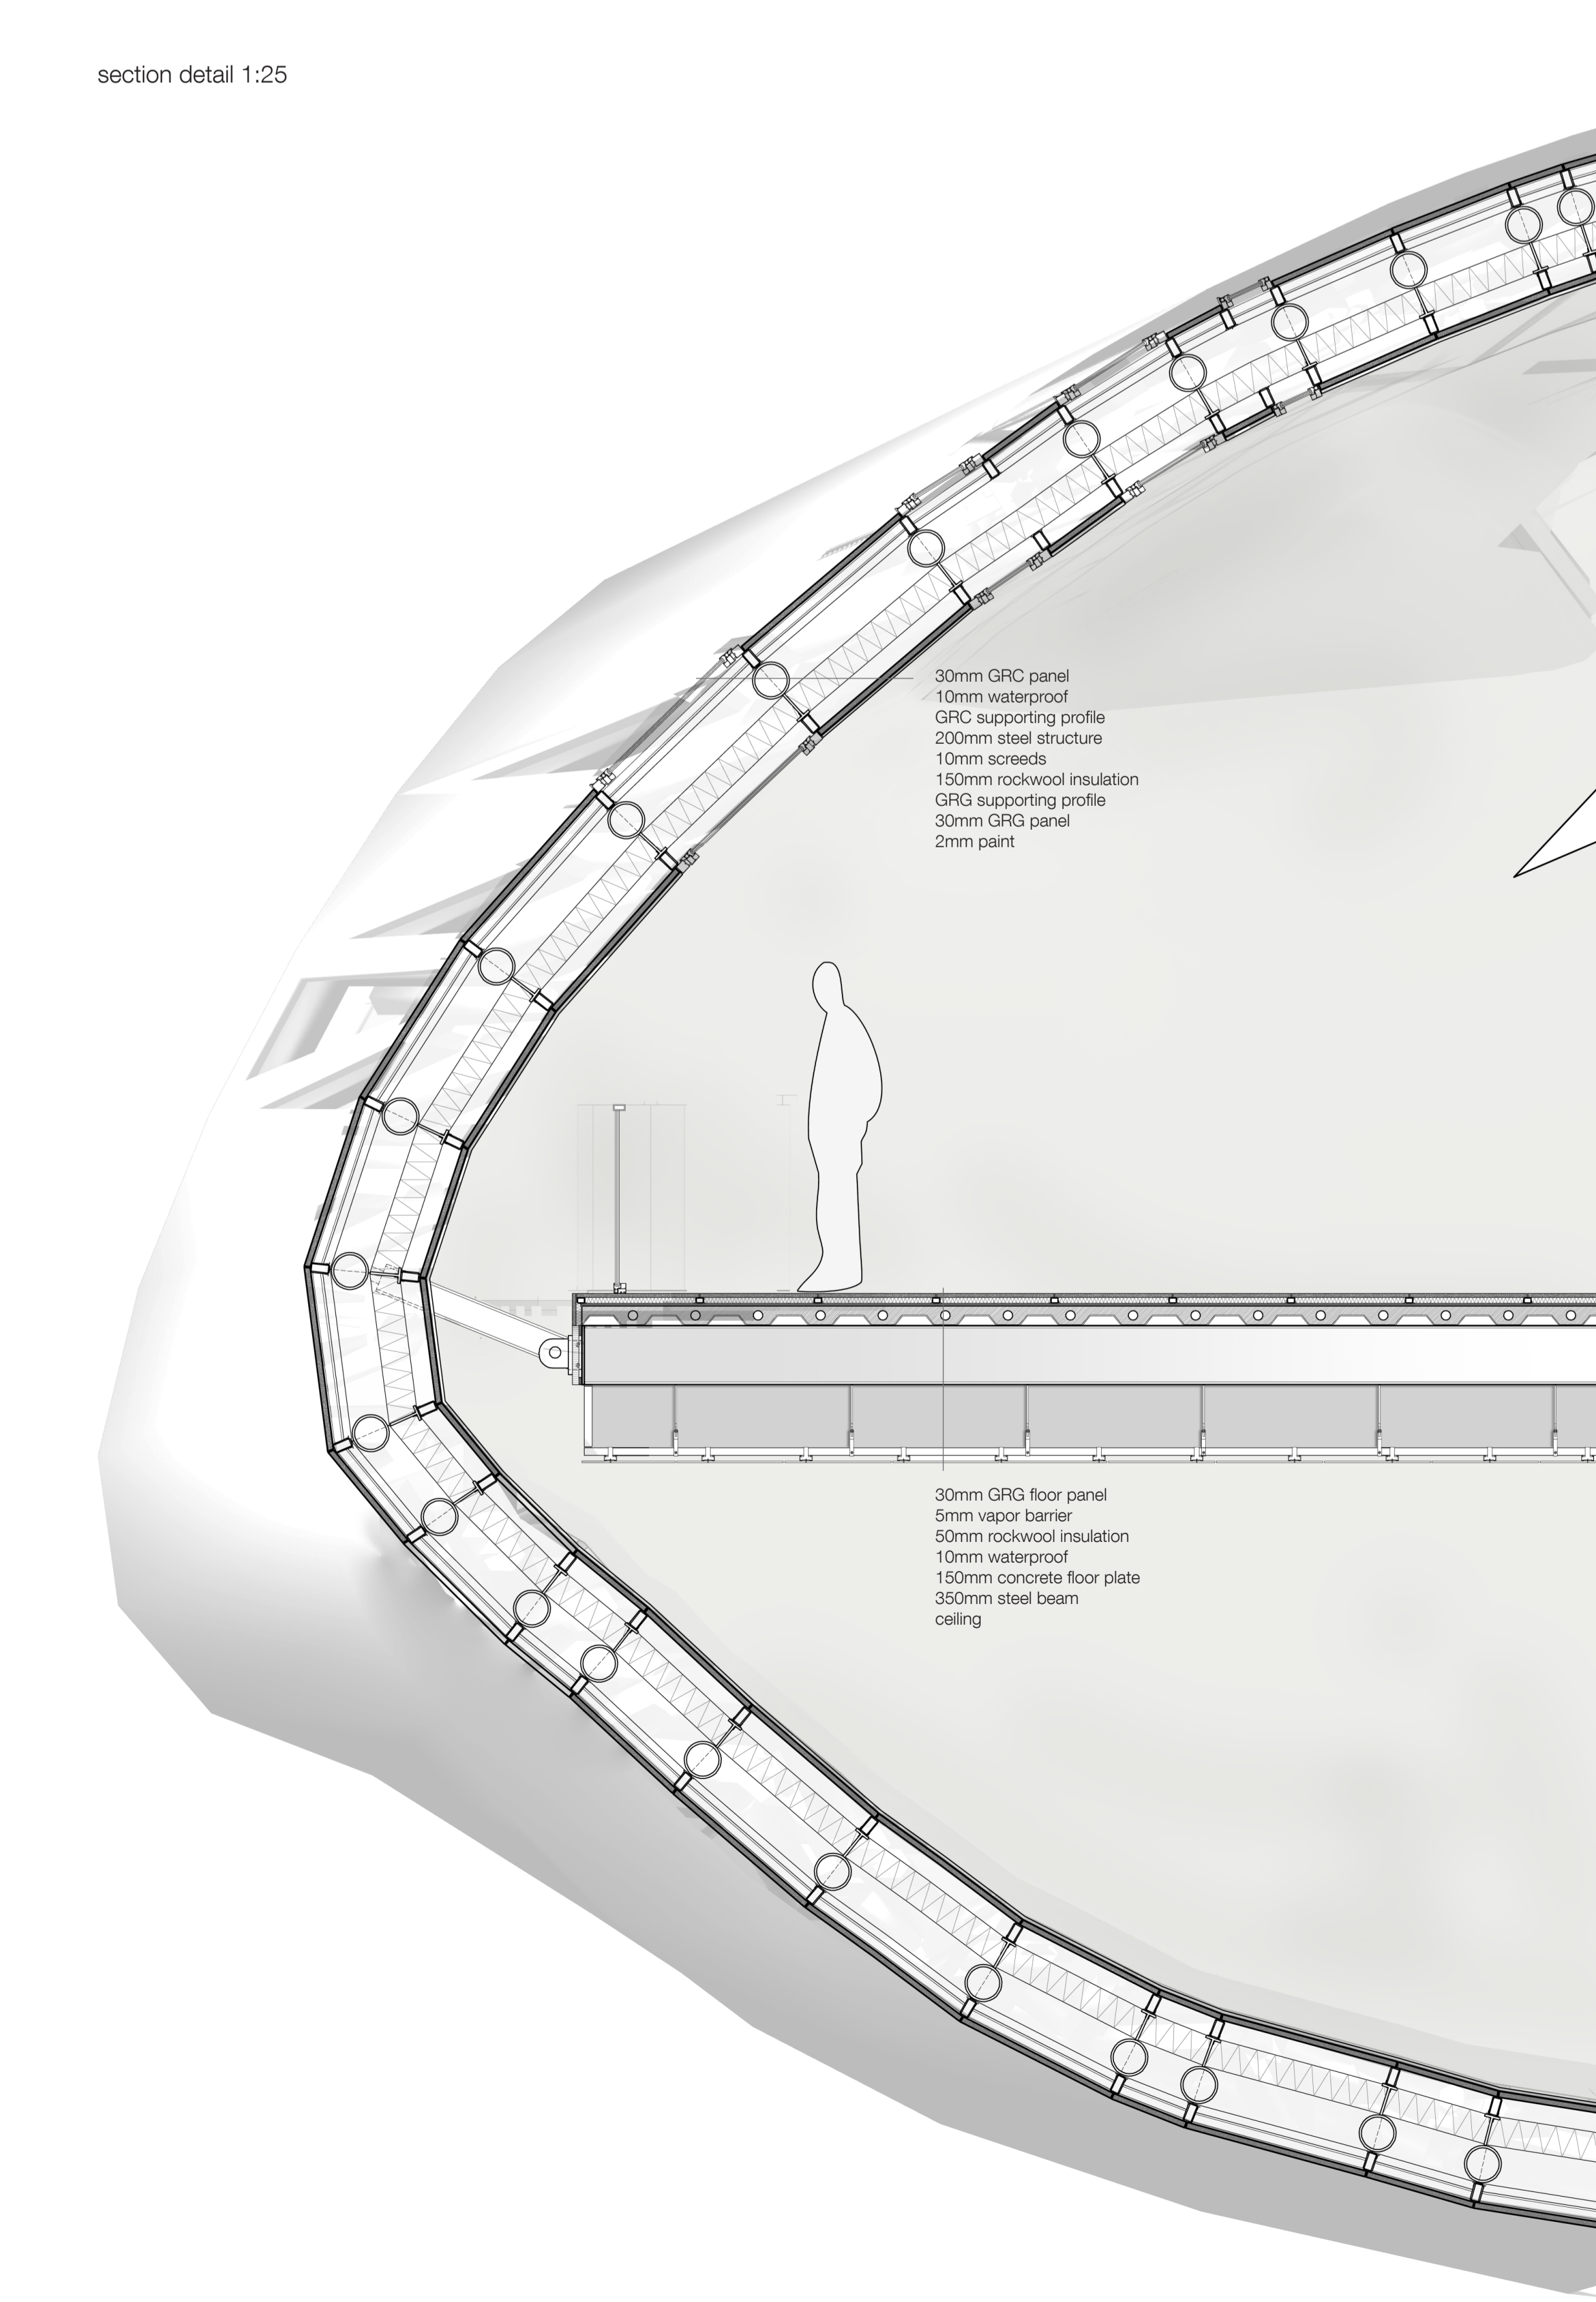

section detail 1:25

- 30mm GRC panel
- 10mm waterproof
- GRC supporting profile
- 200mm steel structure
- 10mm boards
- 100mm rockwool insulation
- GRC supporting profile
- 30mm GRC panel
- 2mm per ft

- 30mm GRC floor panel
- 5mm vapor barrier
- 50mm expanded polystyrene
- 10mm waterproof
- 100mm concrete floor plate
- 300mm steel beam
- wiring

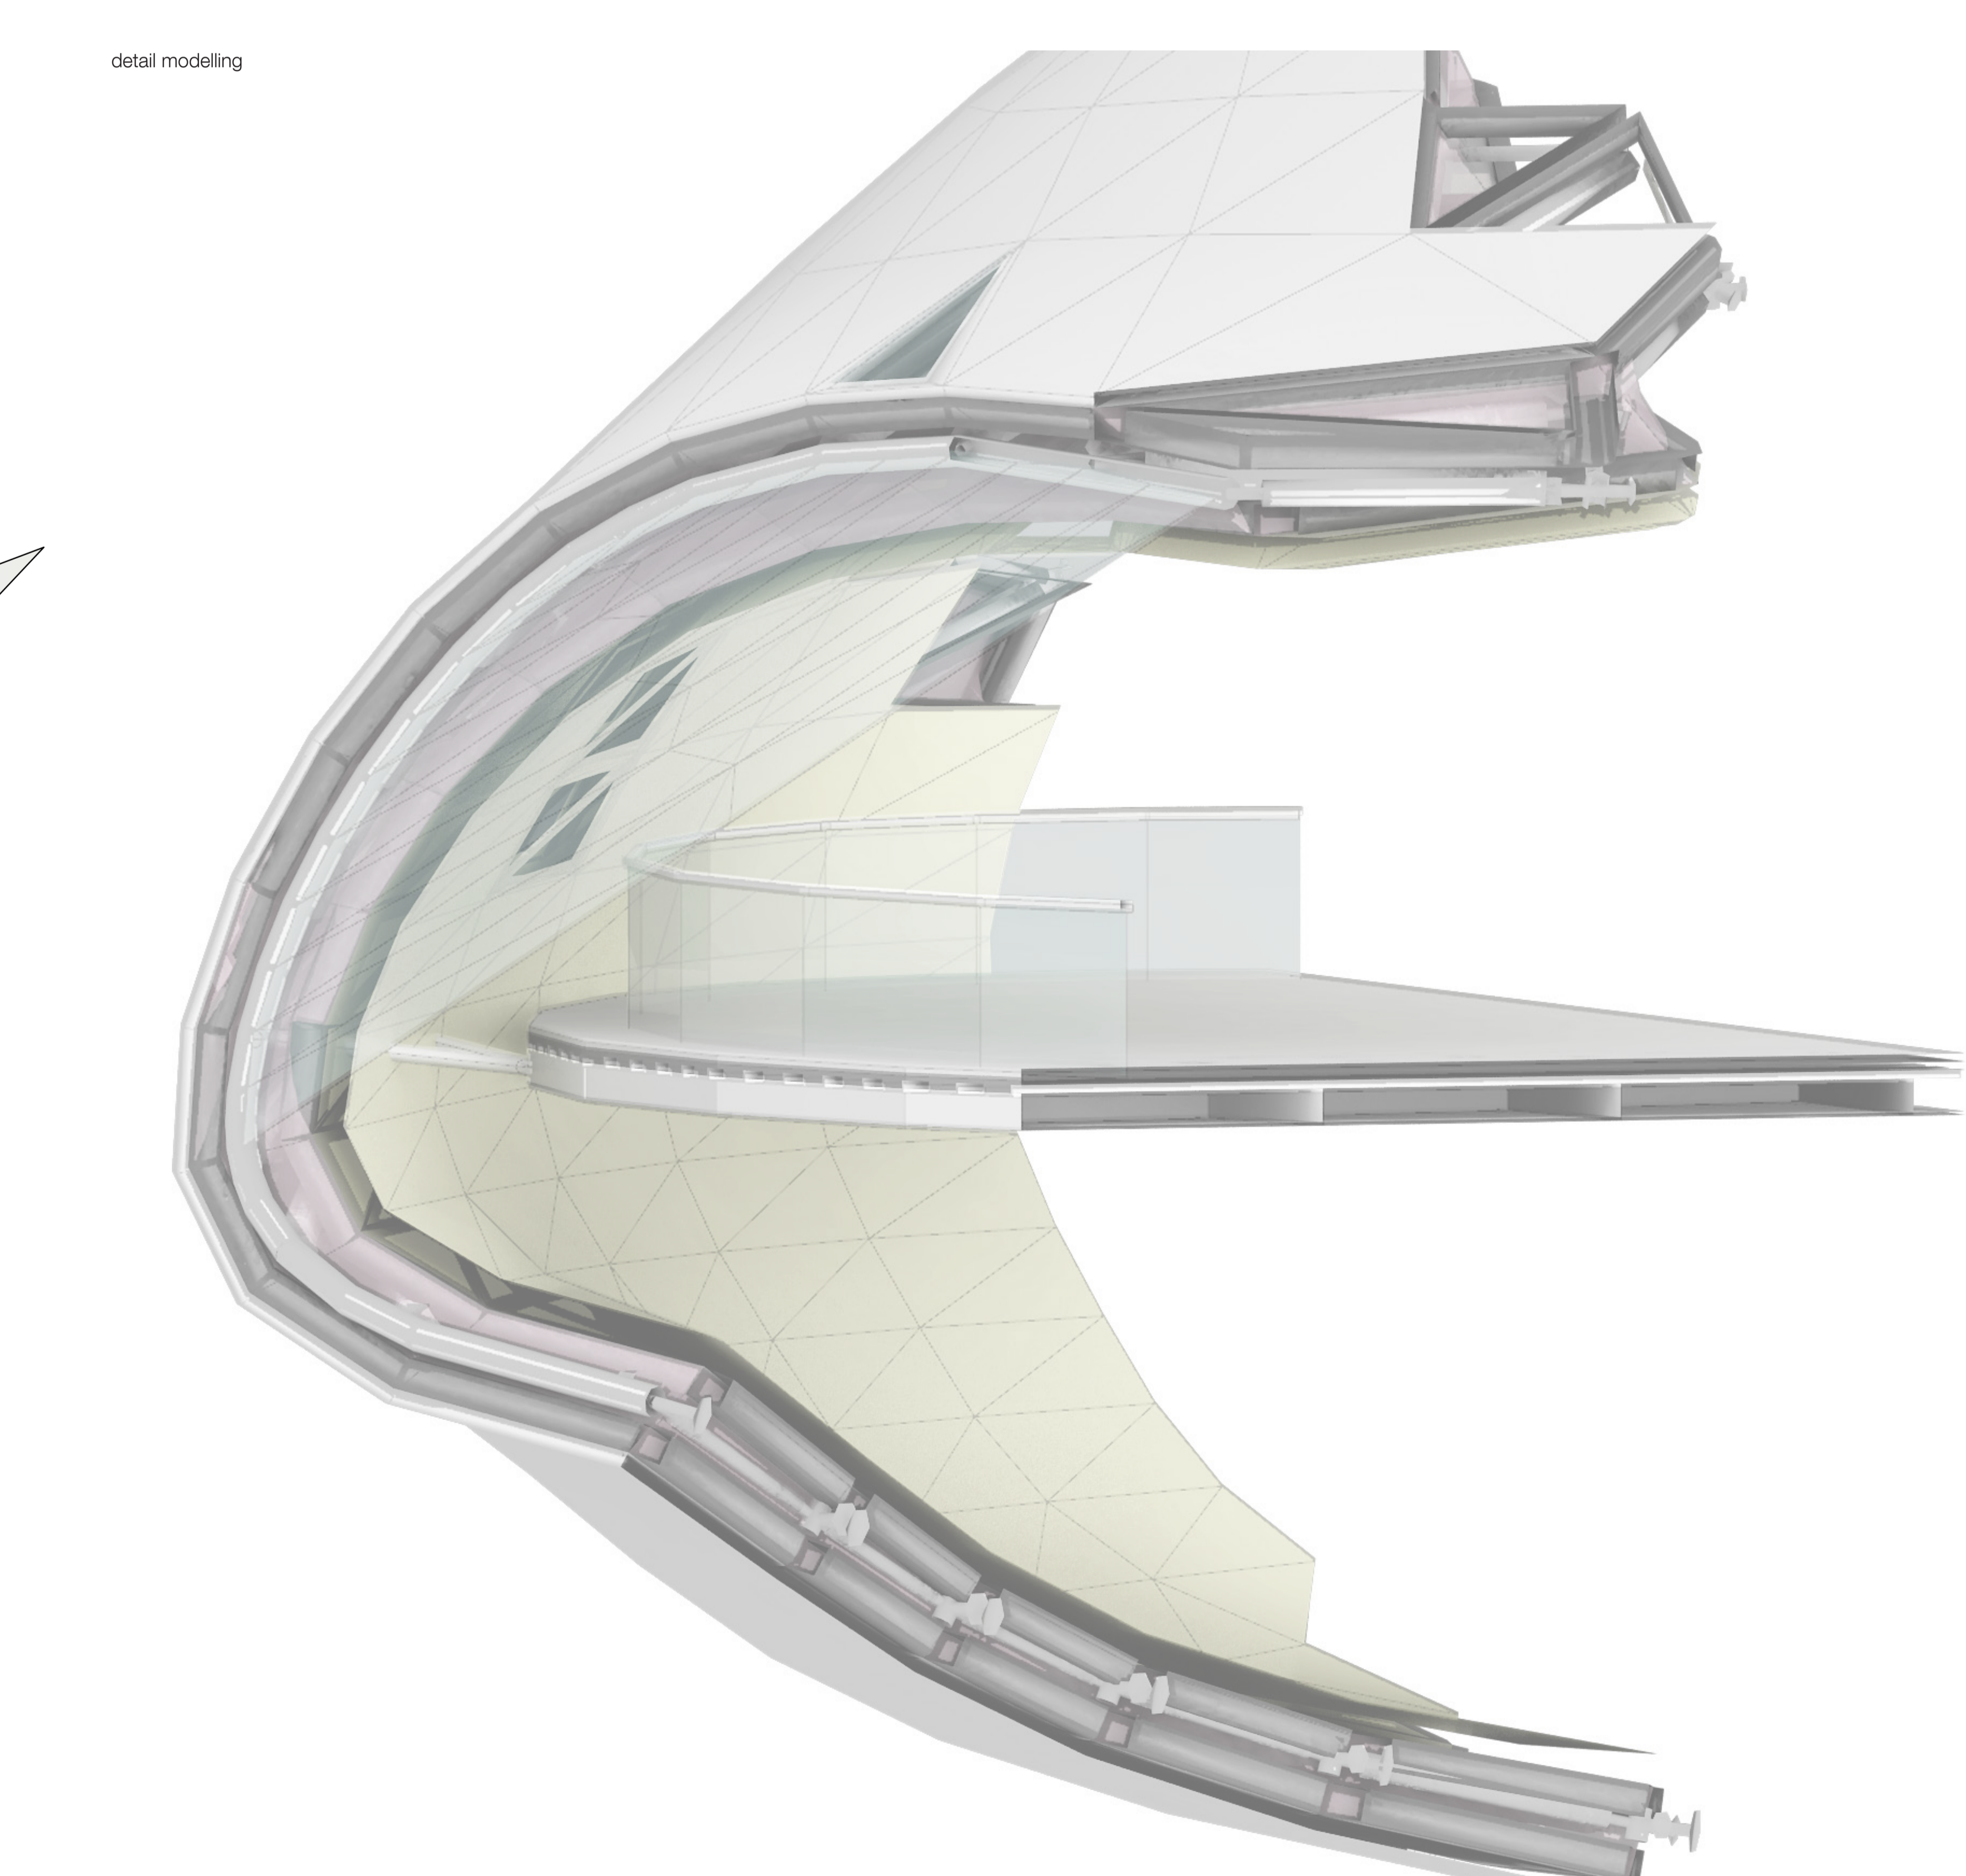

detail modeling

