


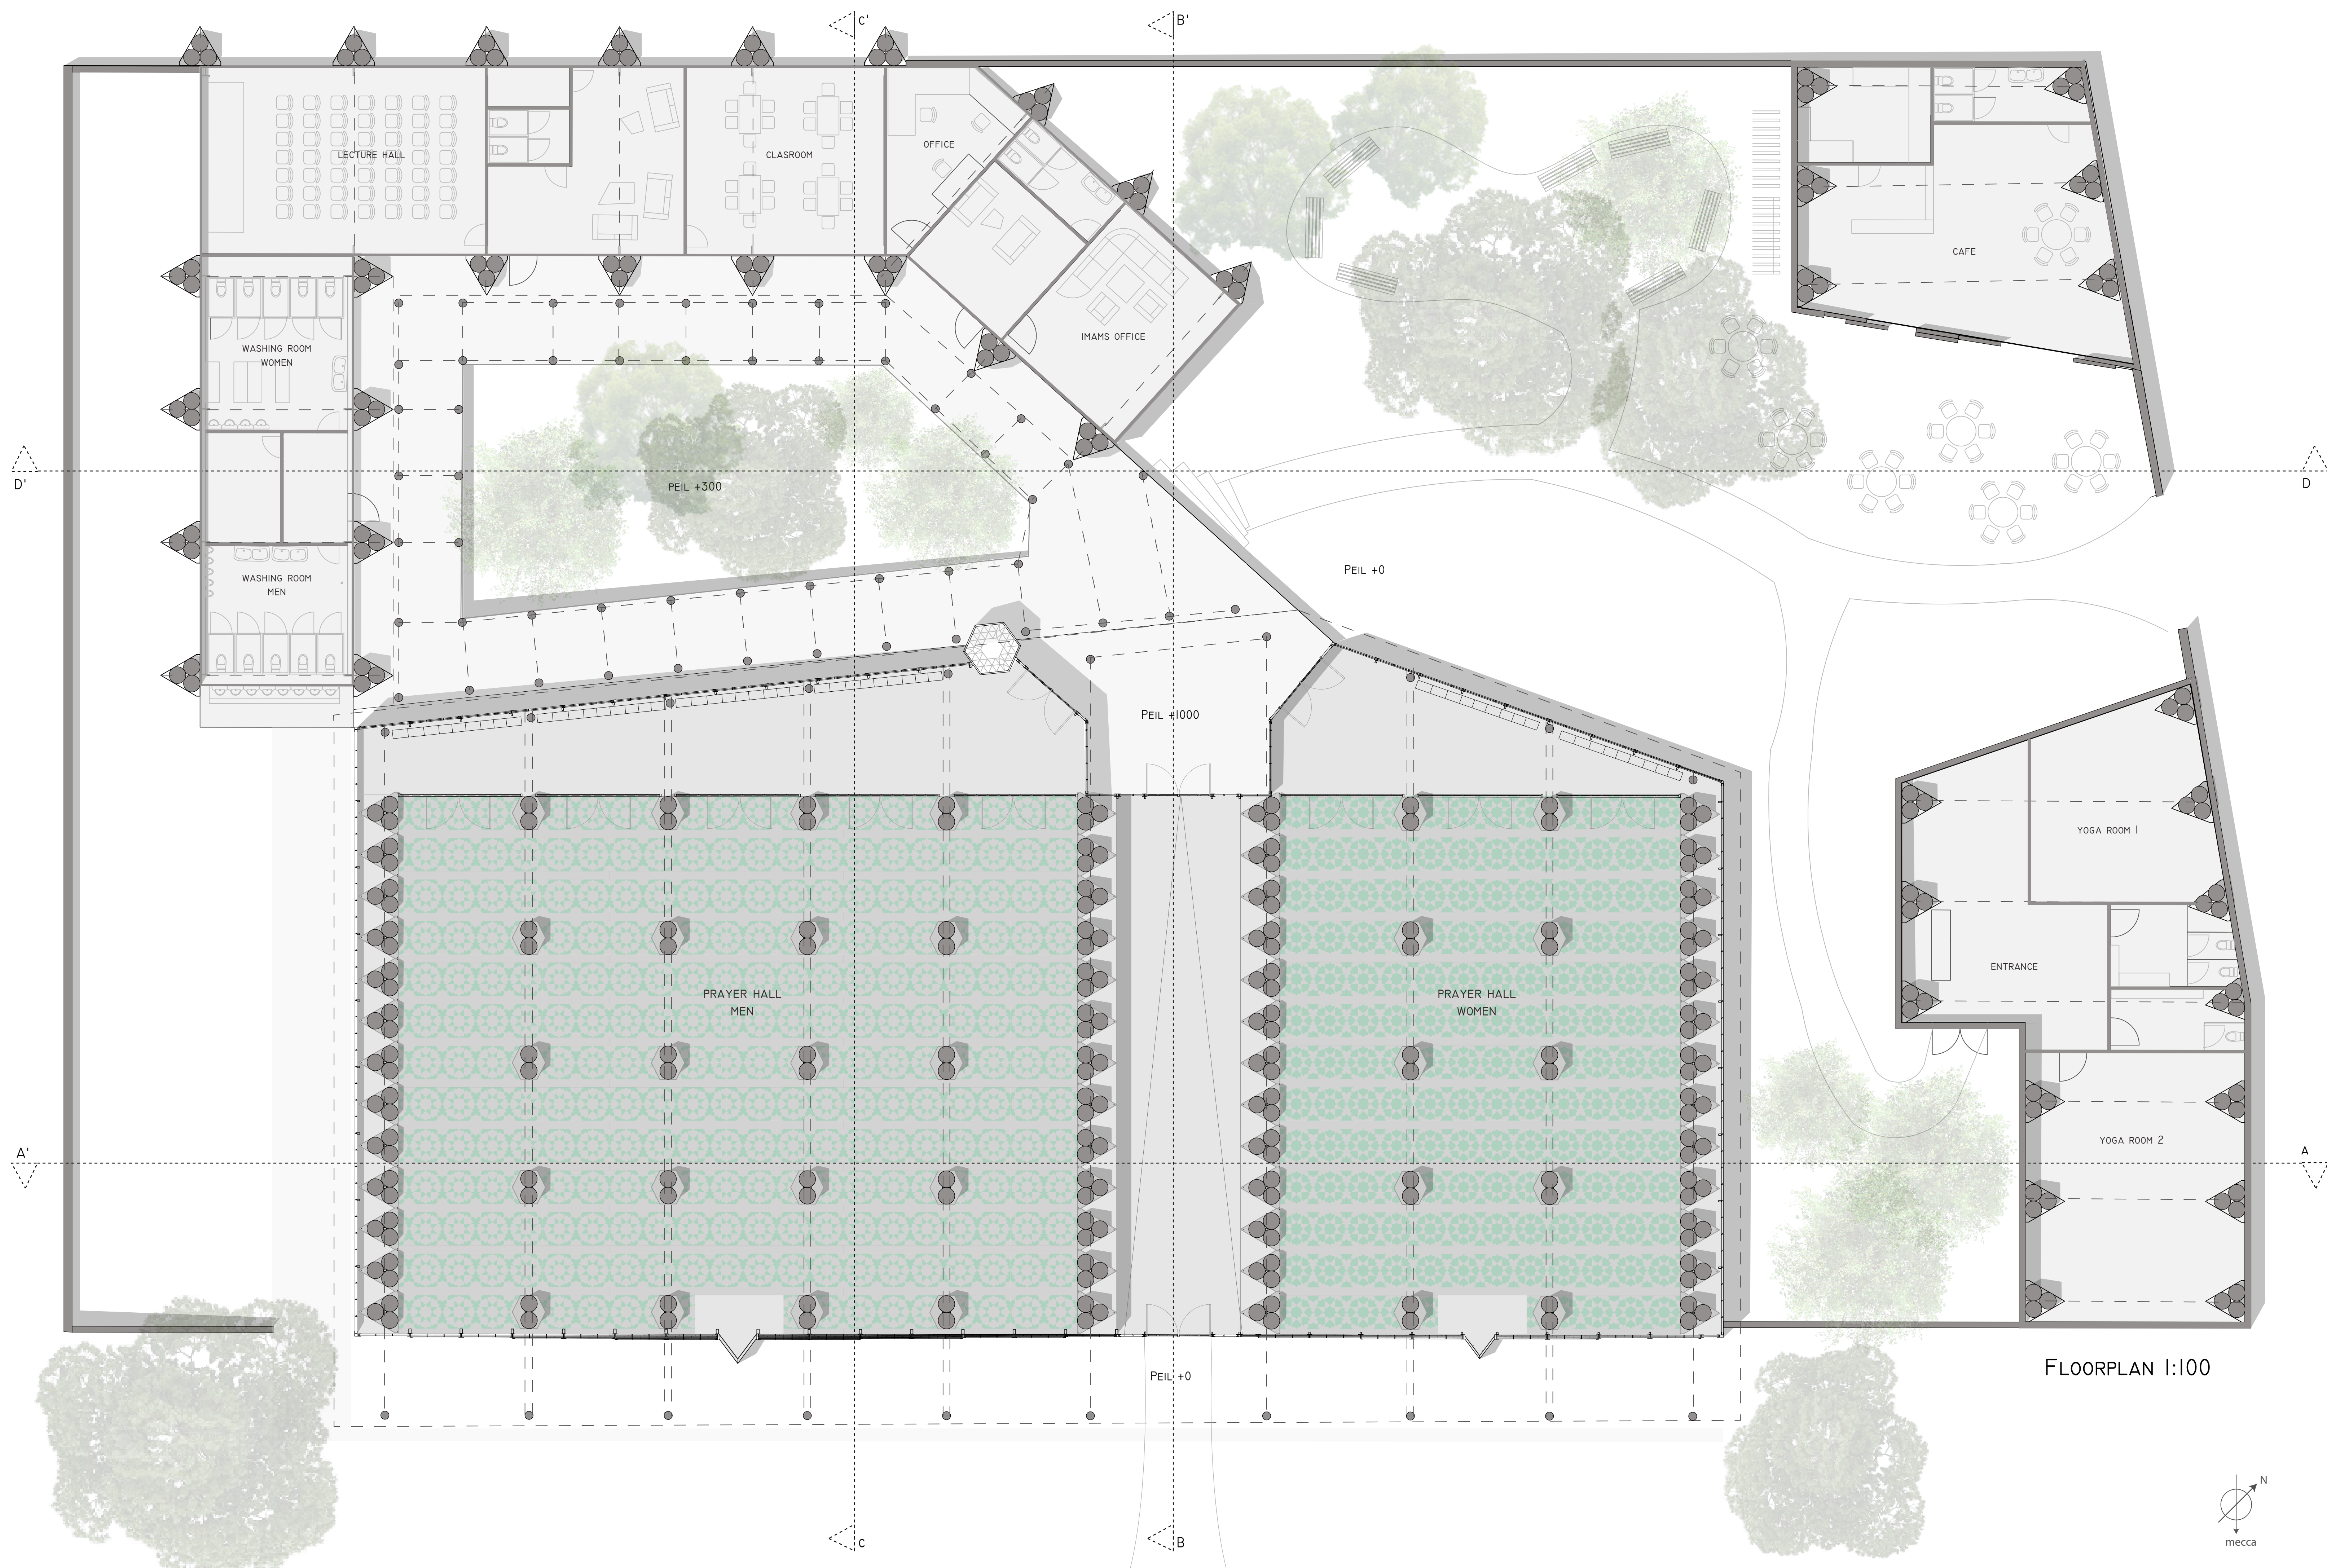

FLOORPLAN 1:100