




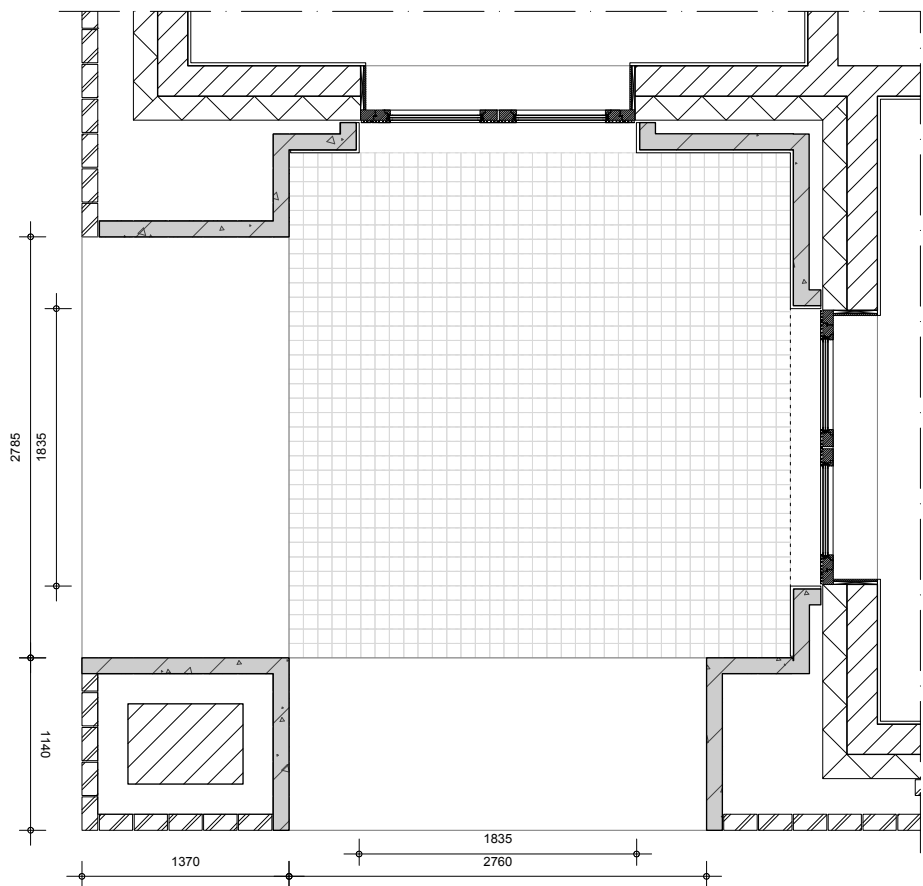
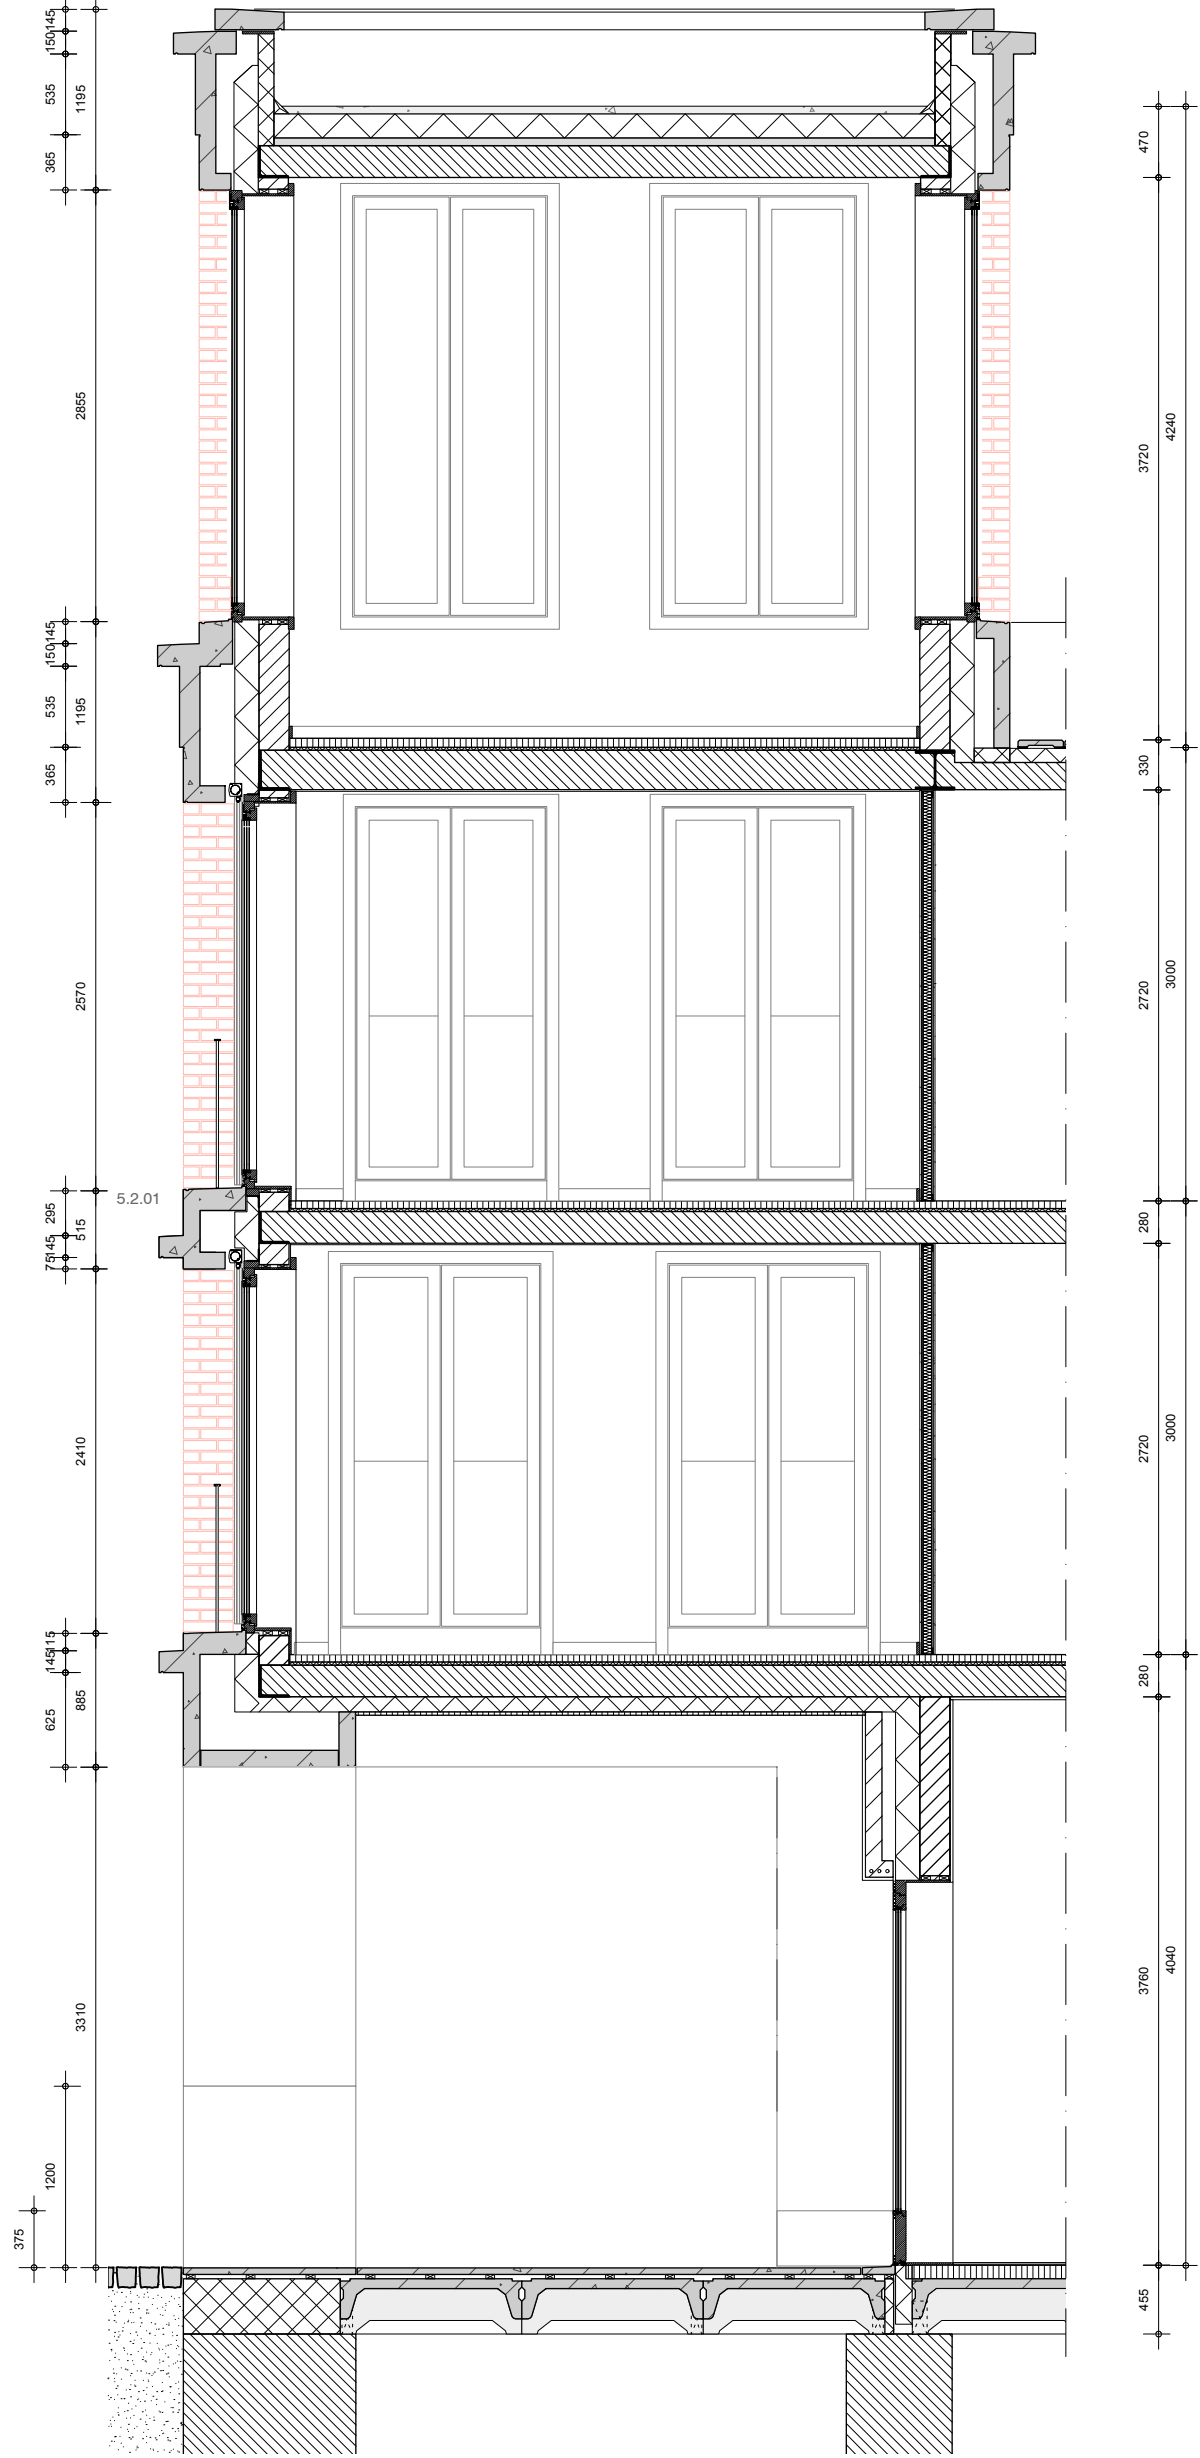
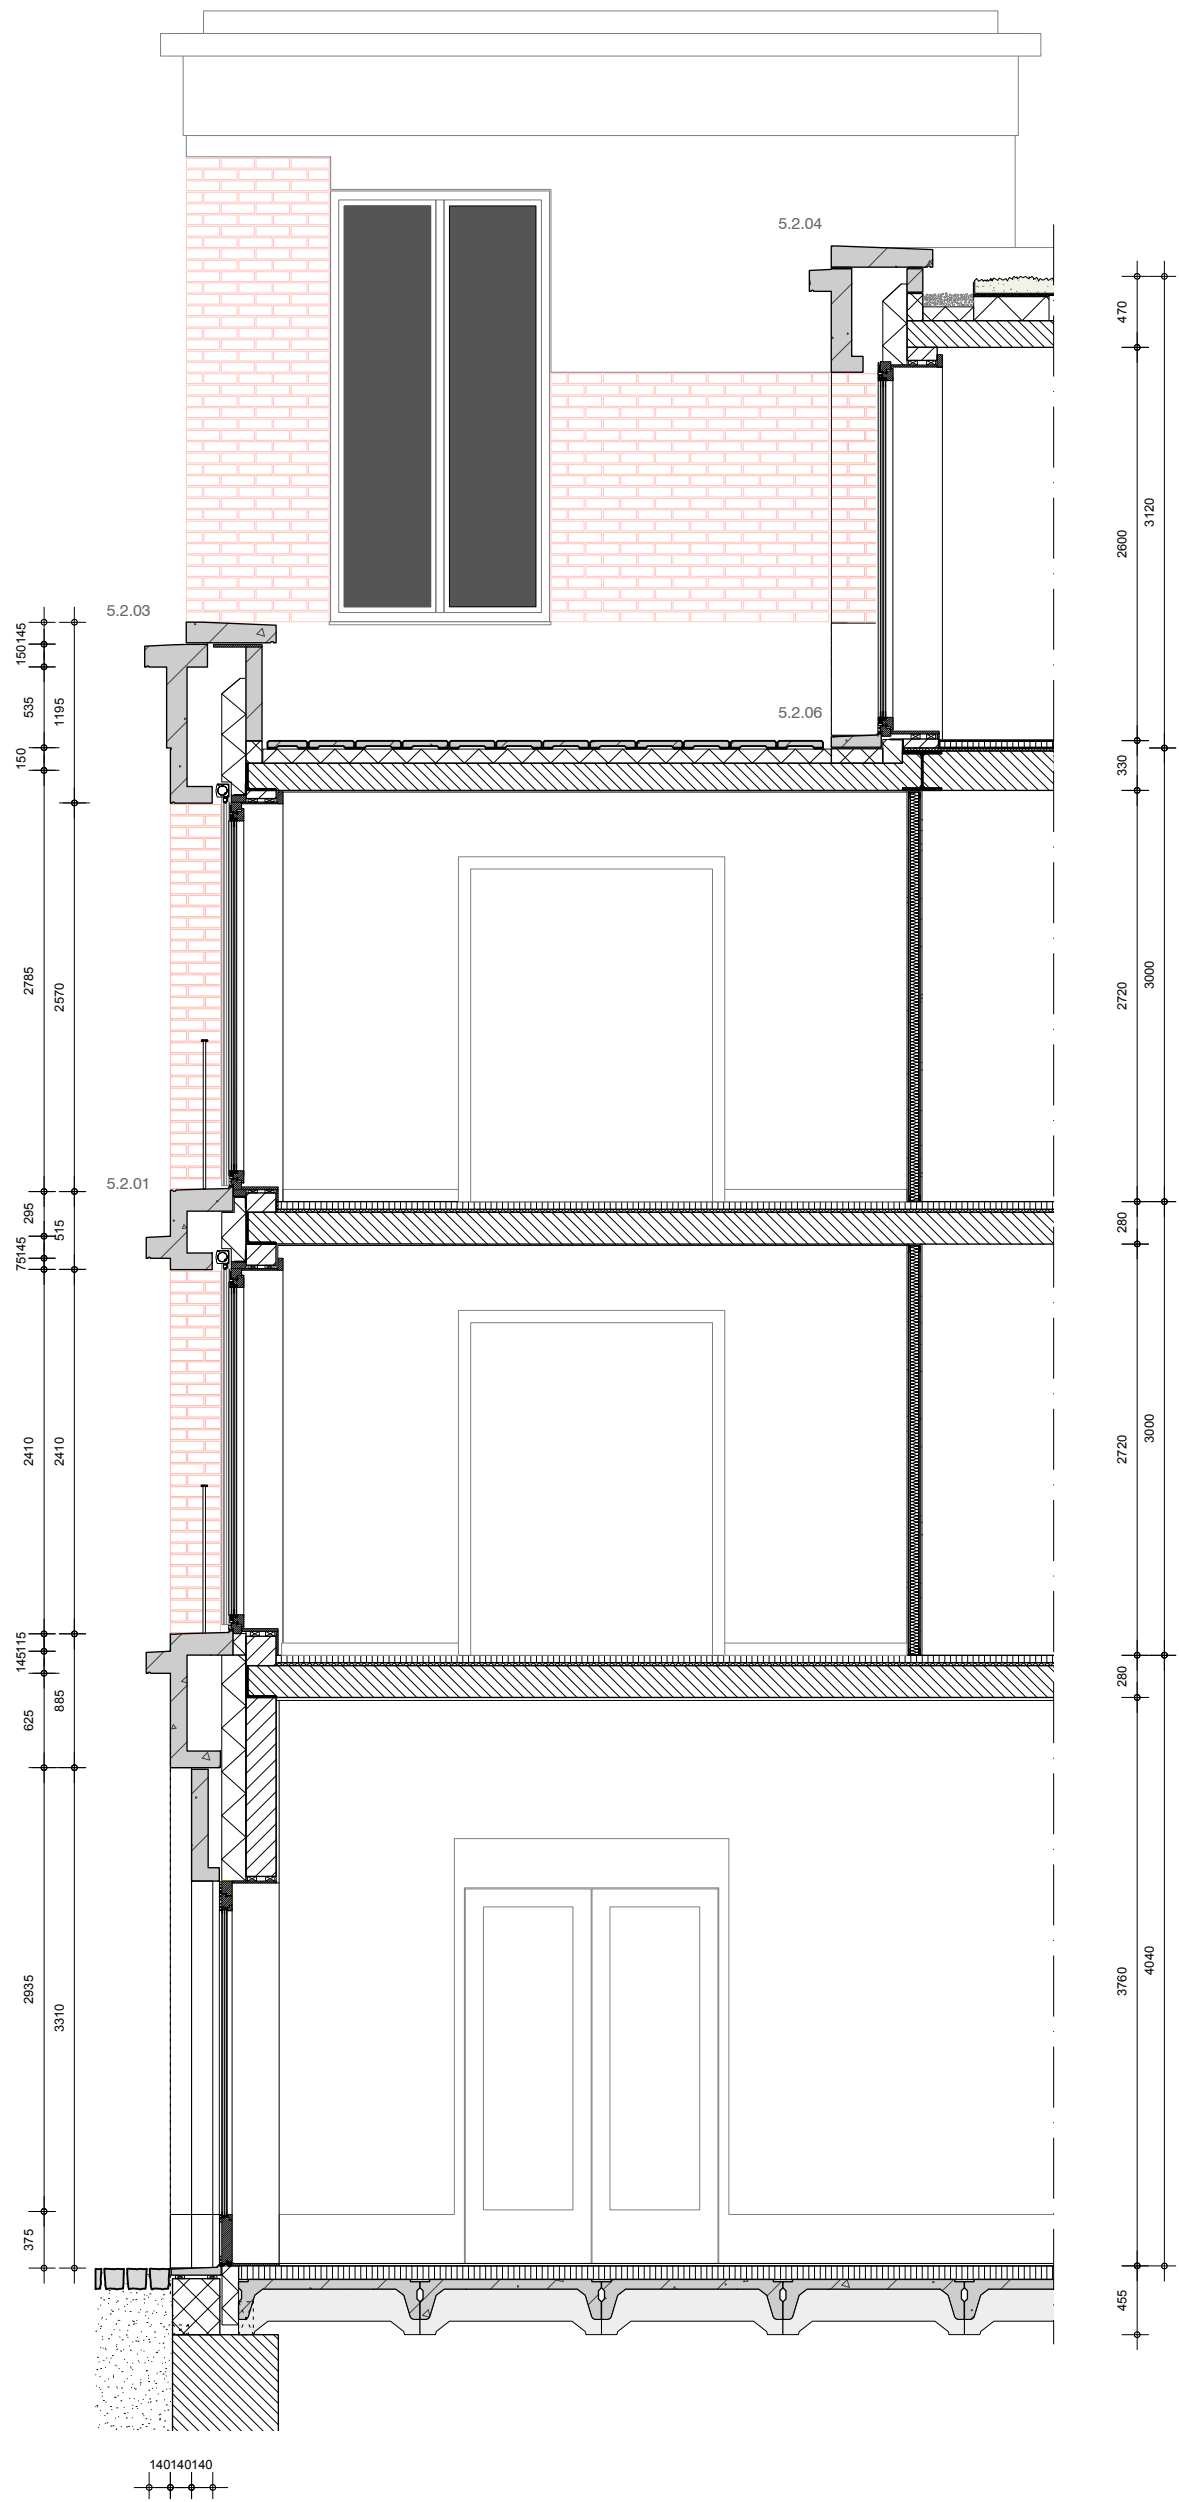
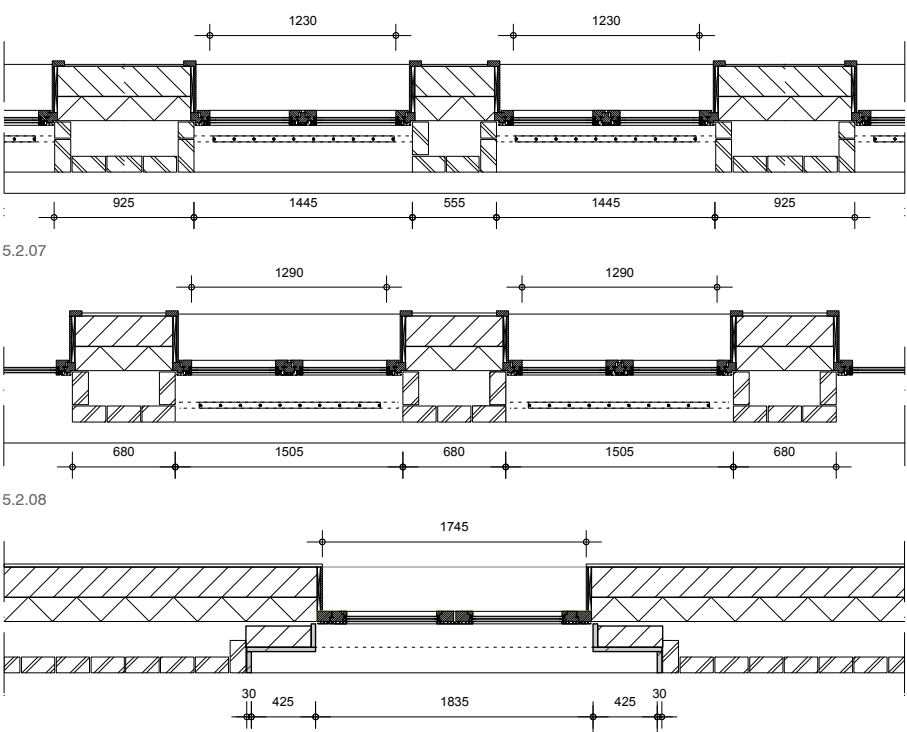




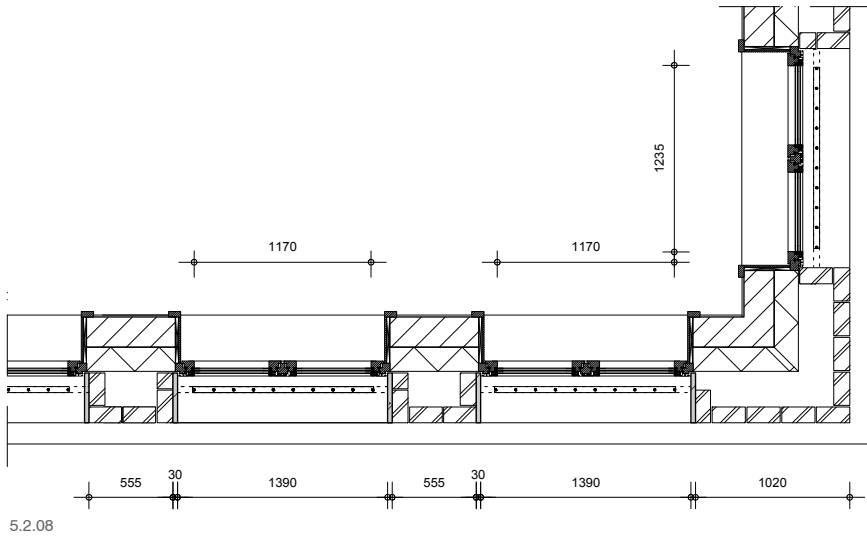



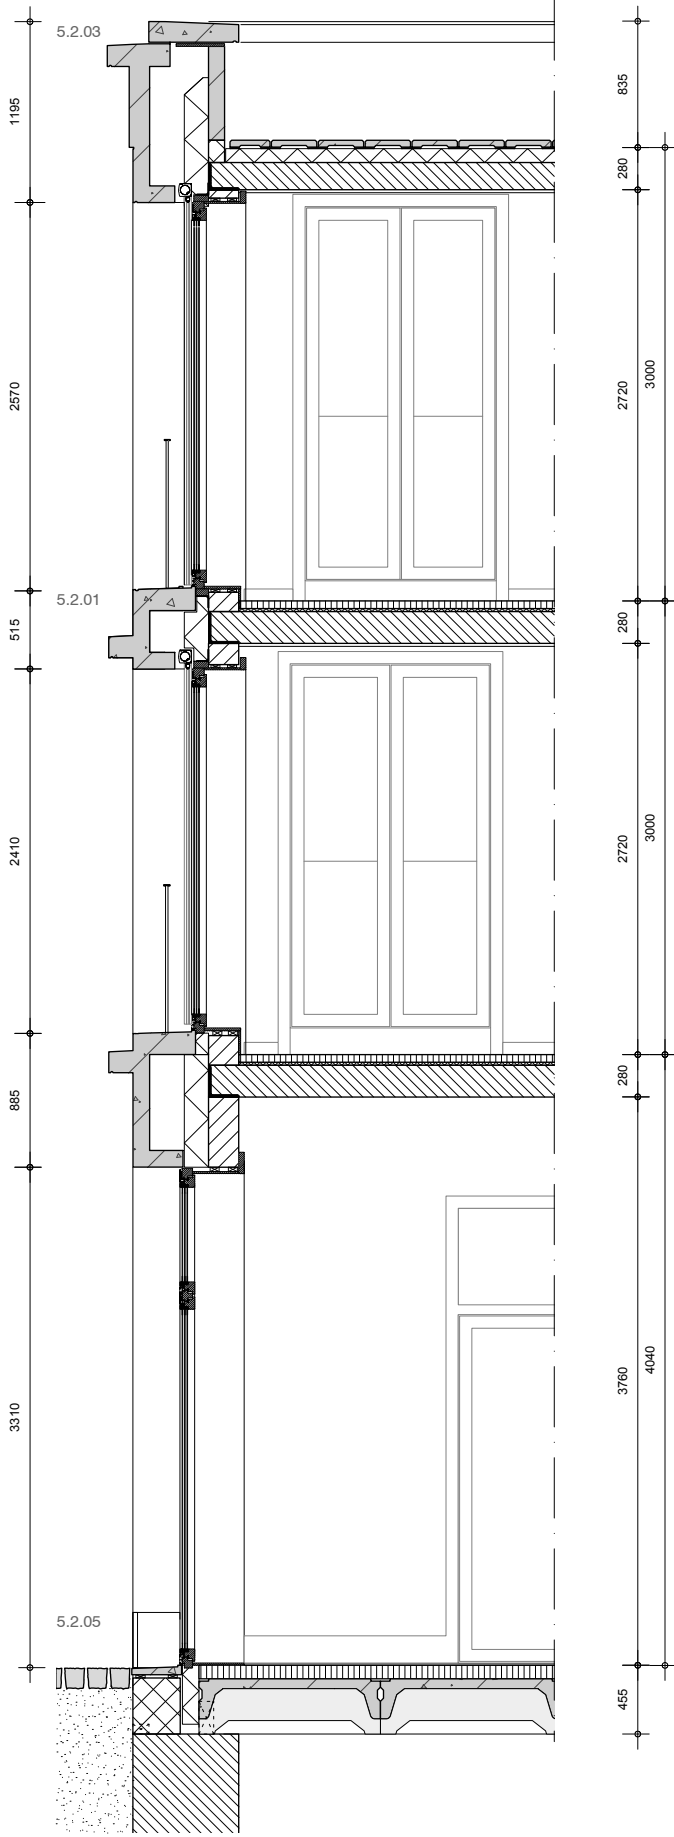


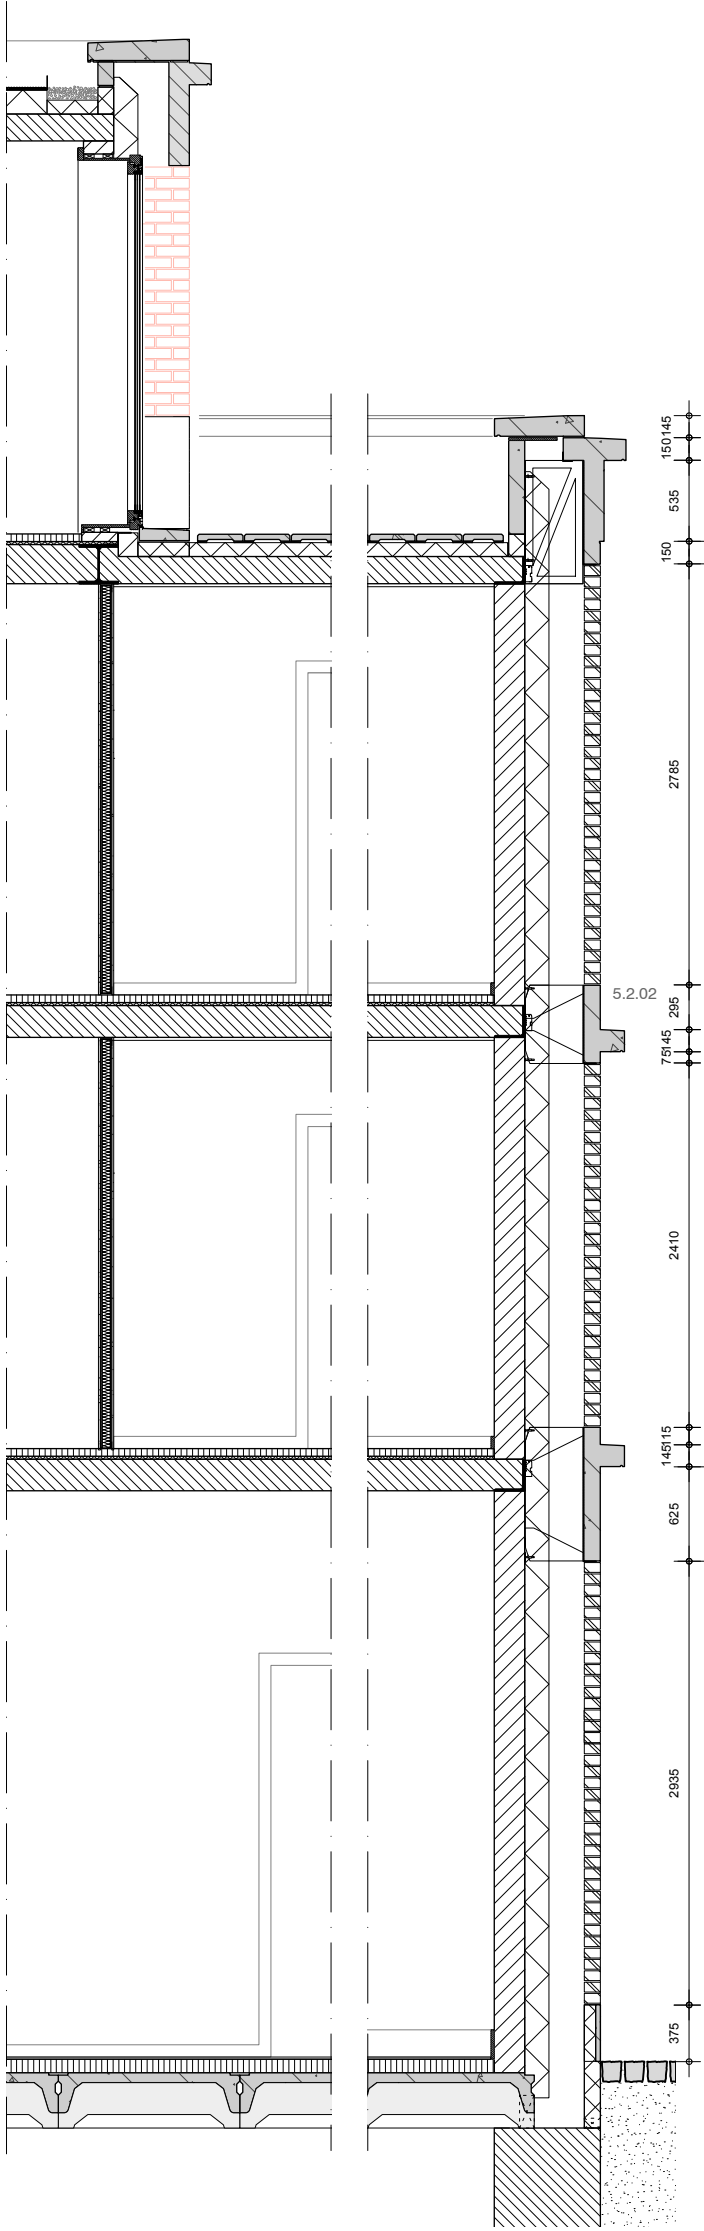

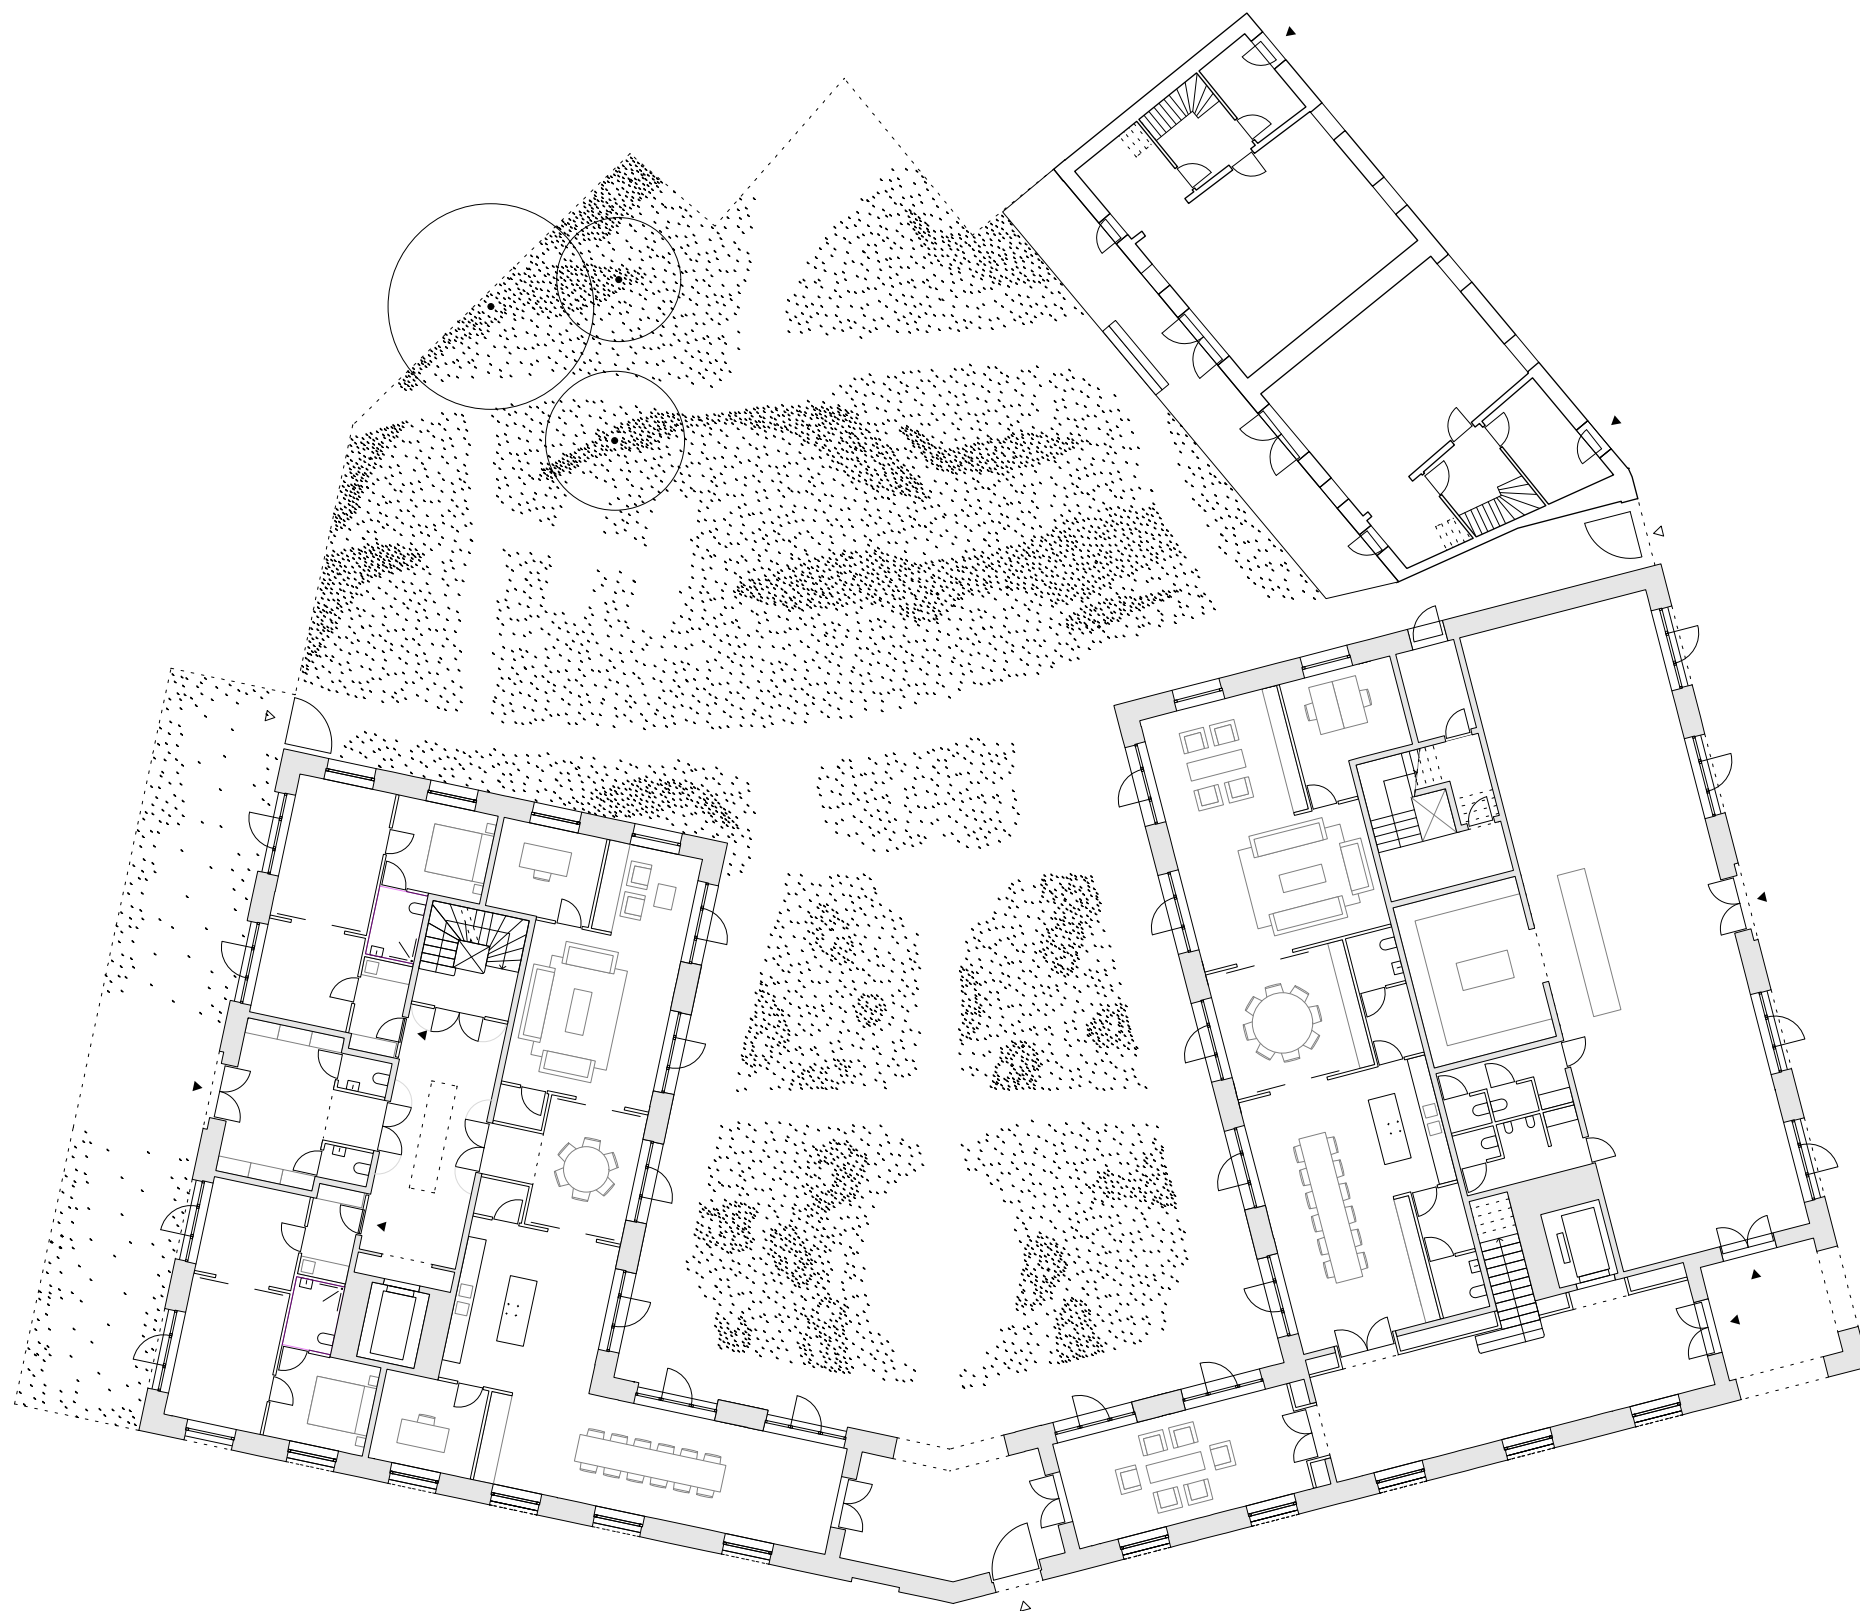

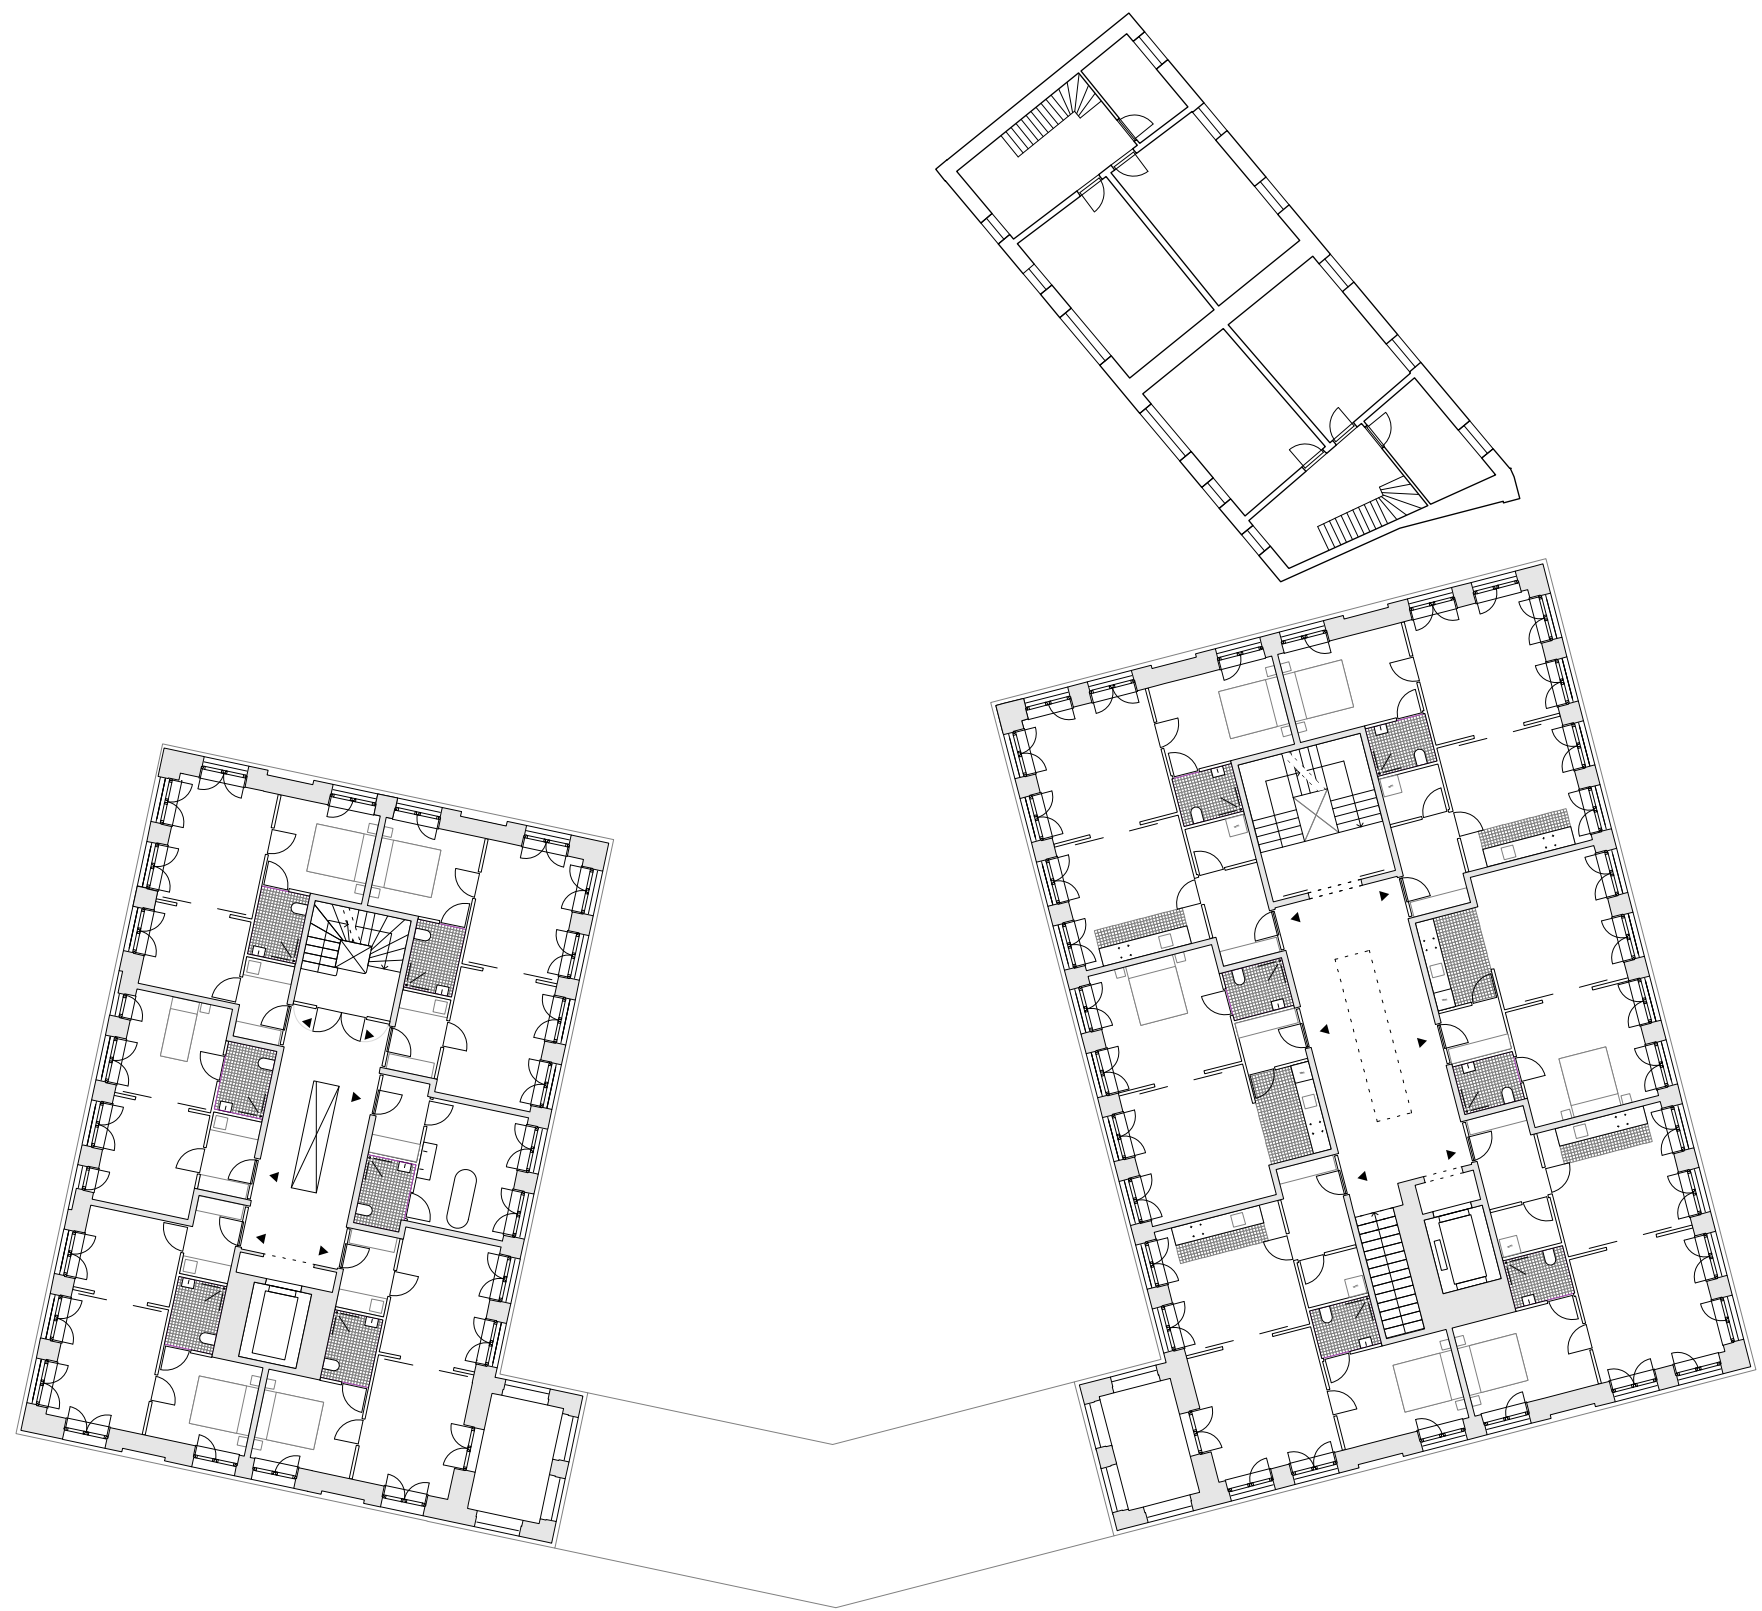


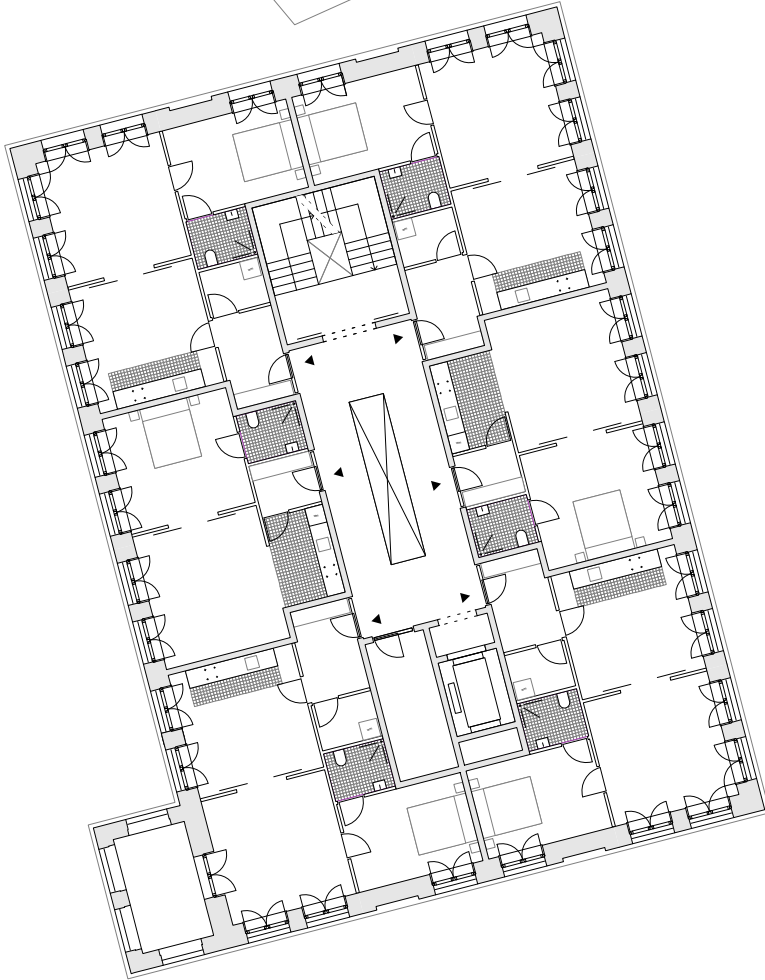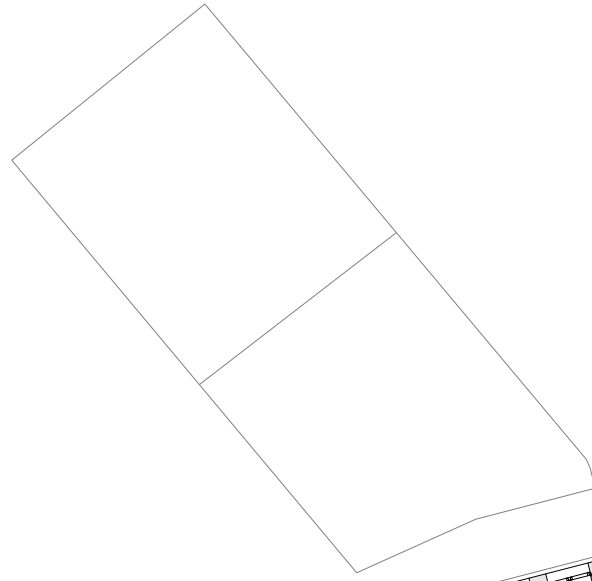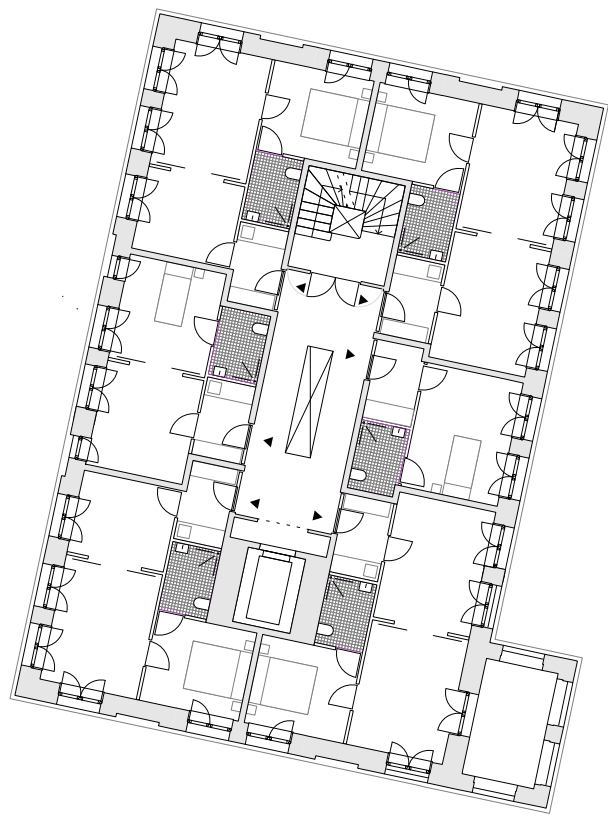


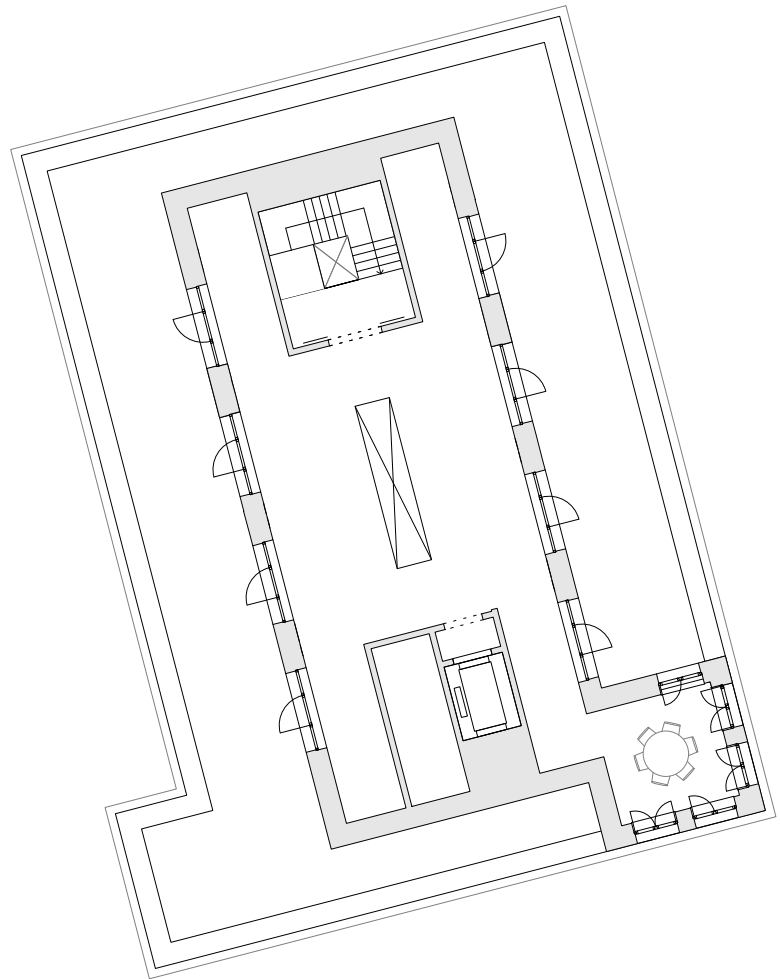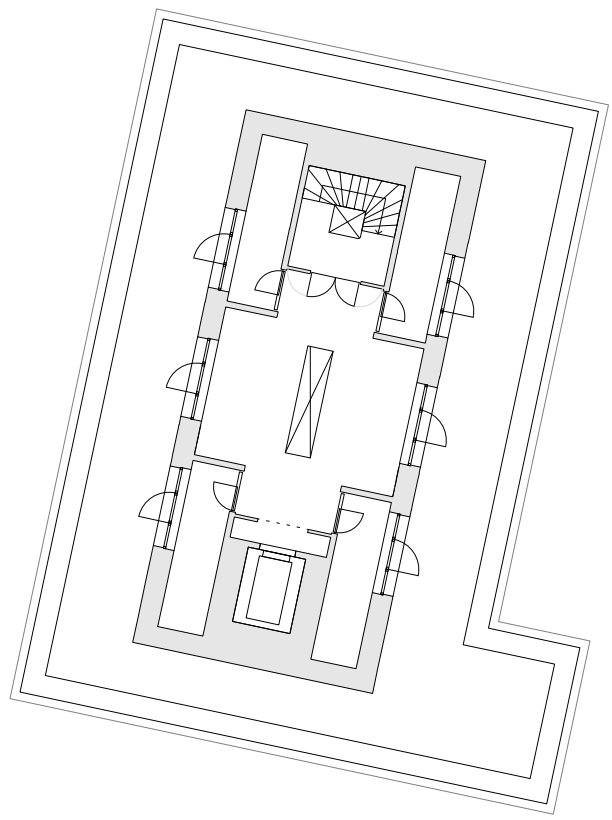







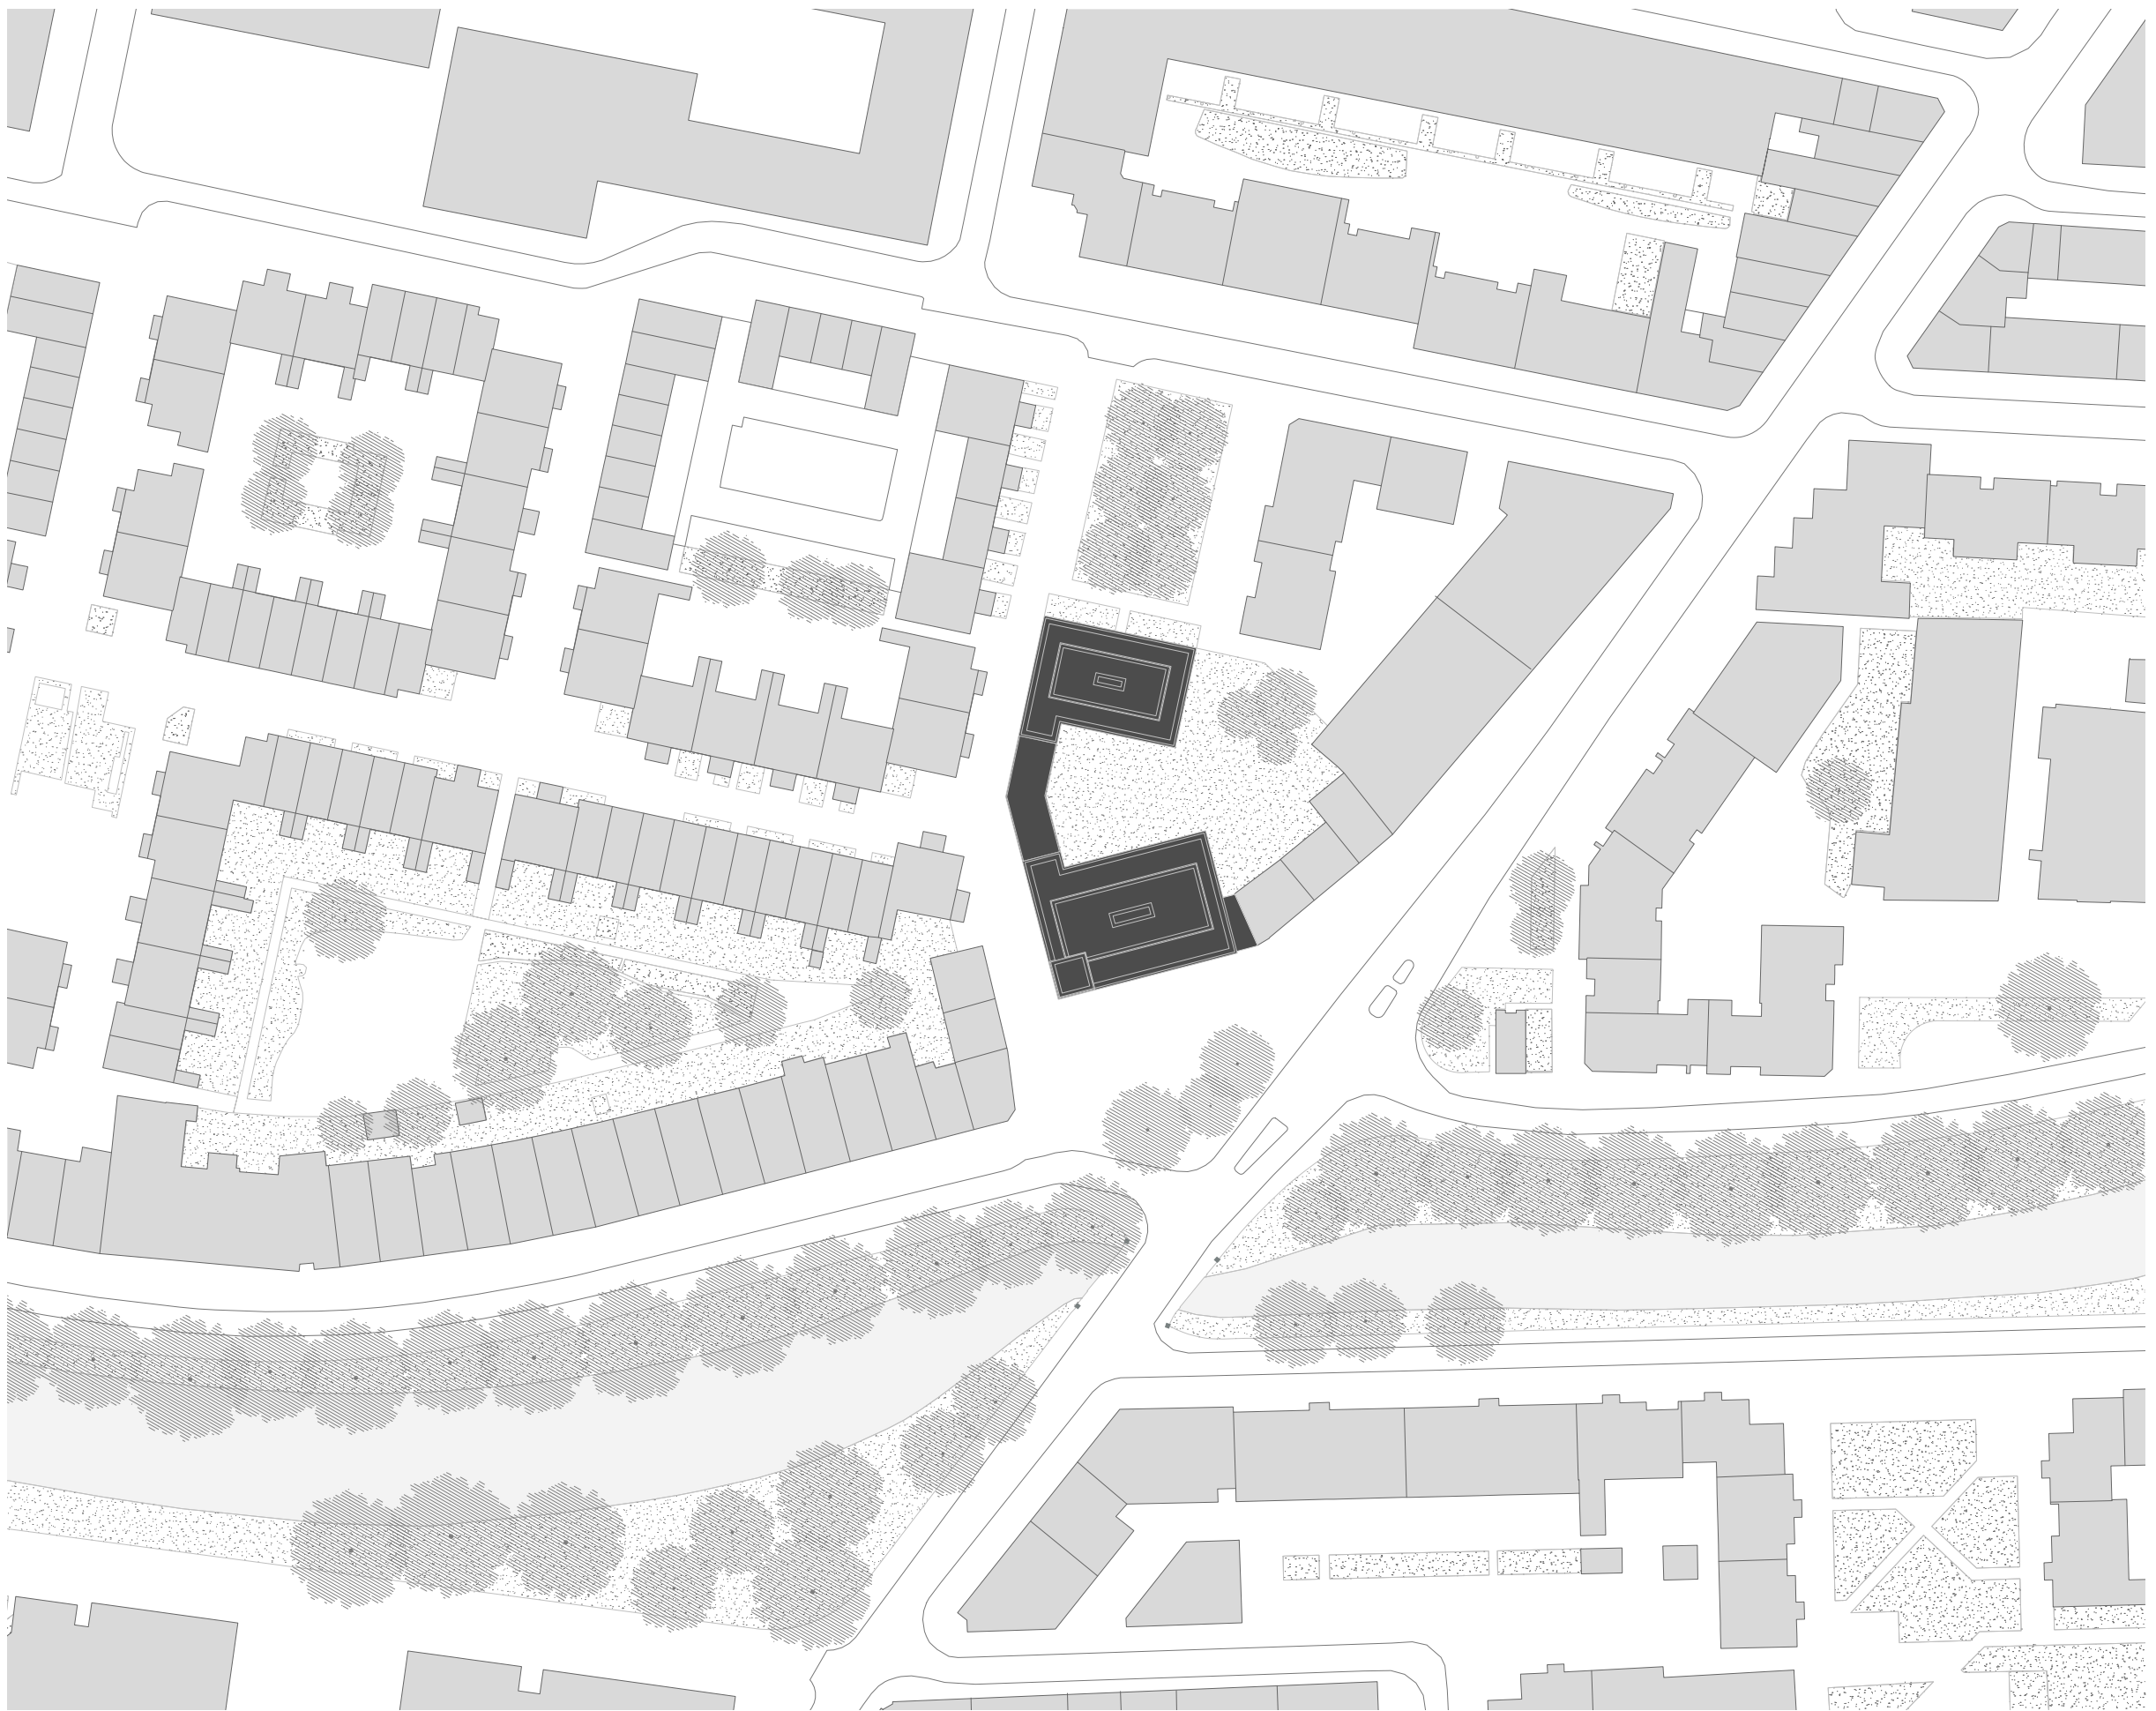


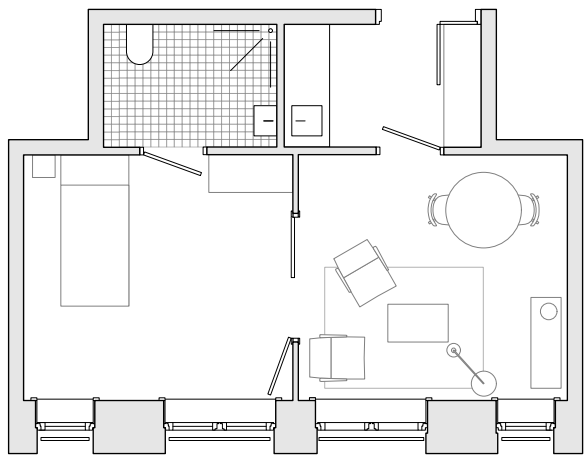


type 1 - 2 rooms
usable floor area: 30 m²

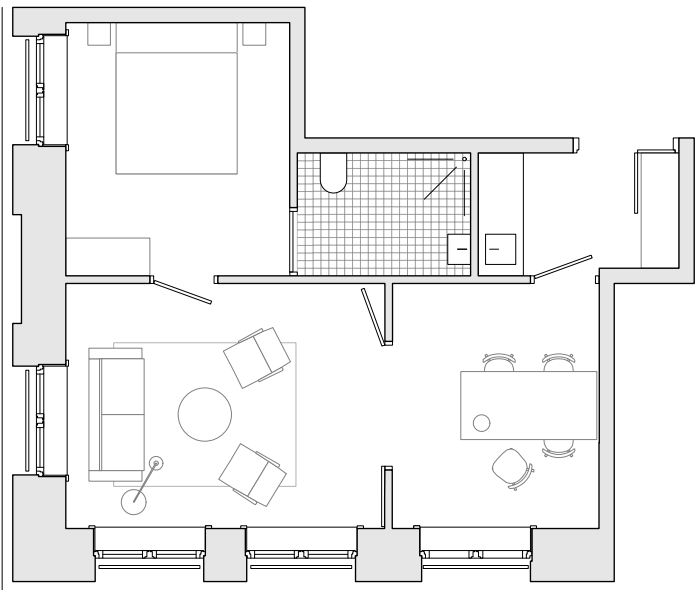

type 2 - 3 rooms
usable floor area: 42 m²

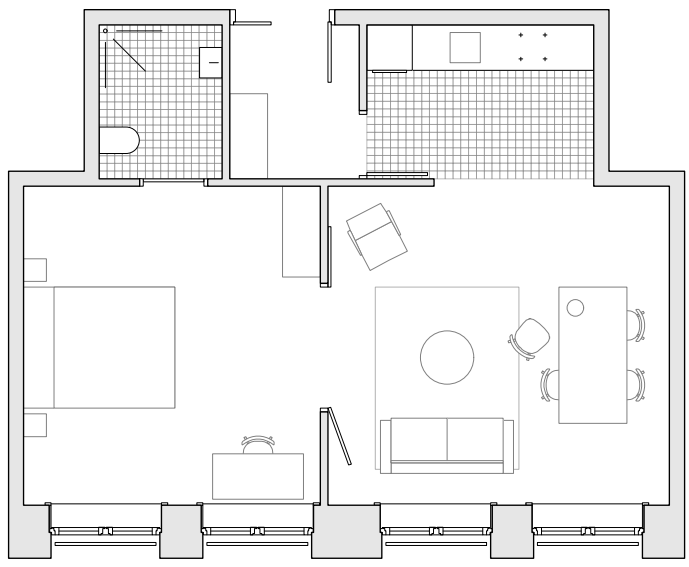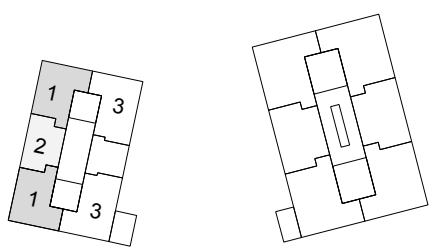

type 1 - 3 rooms
usable floor area: 50 m²

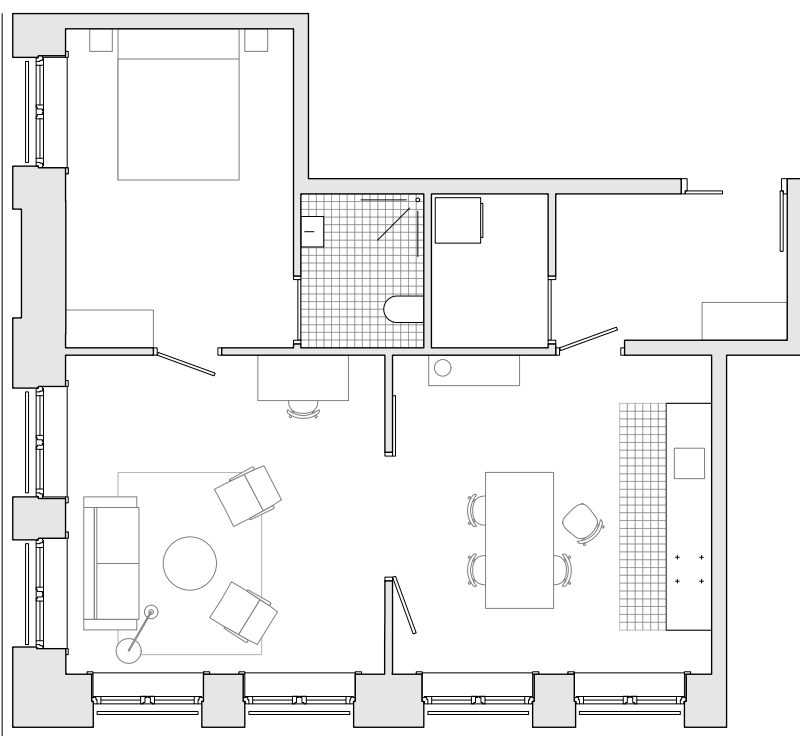

type 2 - 3 rooms
usable floor area: 62 m²

