


# ABRAHAM ARENA

DRAWING SET.

A STADIUM IN THE DENSE URBAN GRID OF NEW YORK



# MIDTOWN MANHATTAN GROUP SITE PLAN

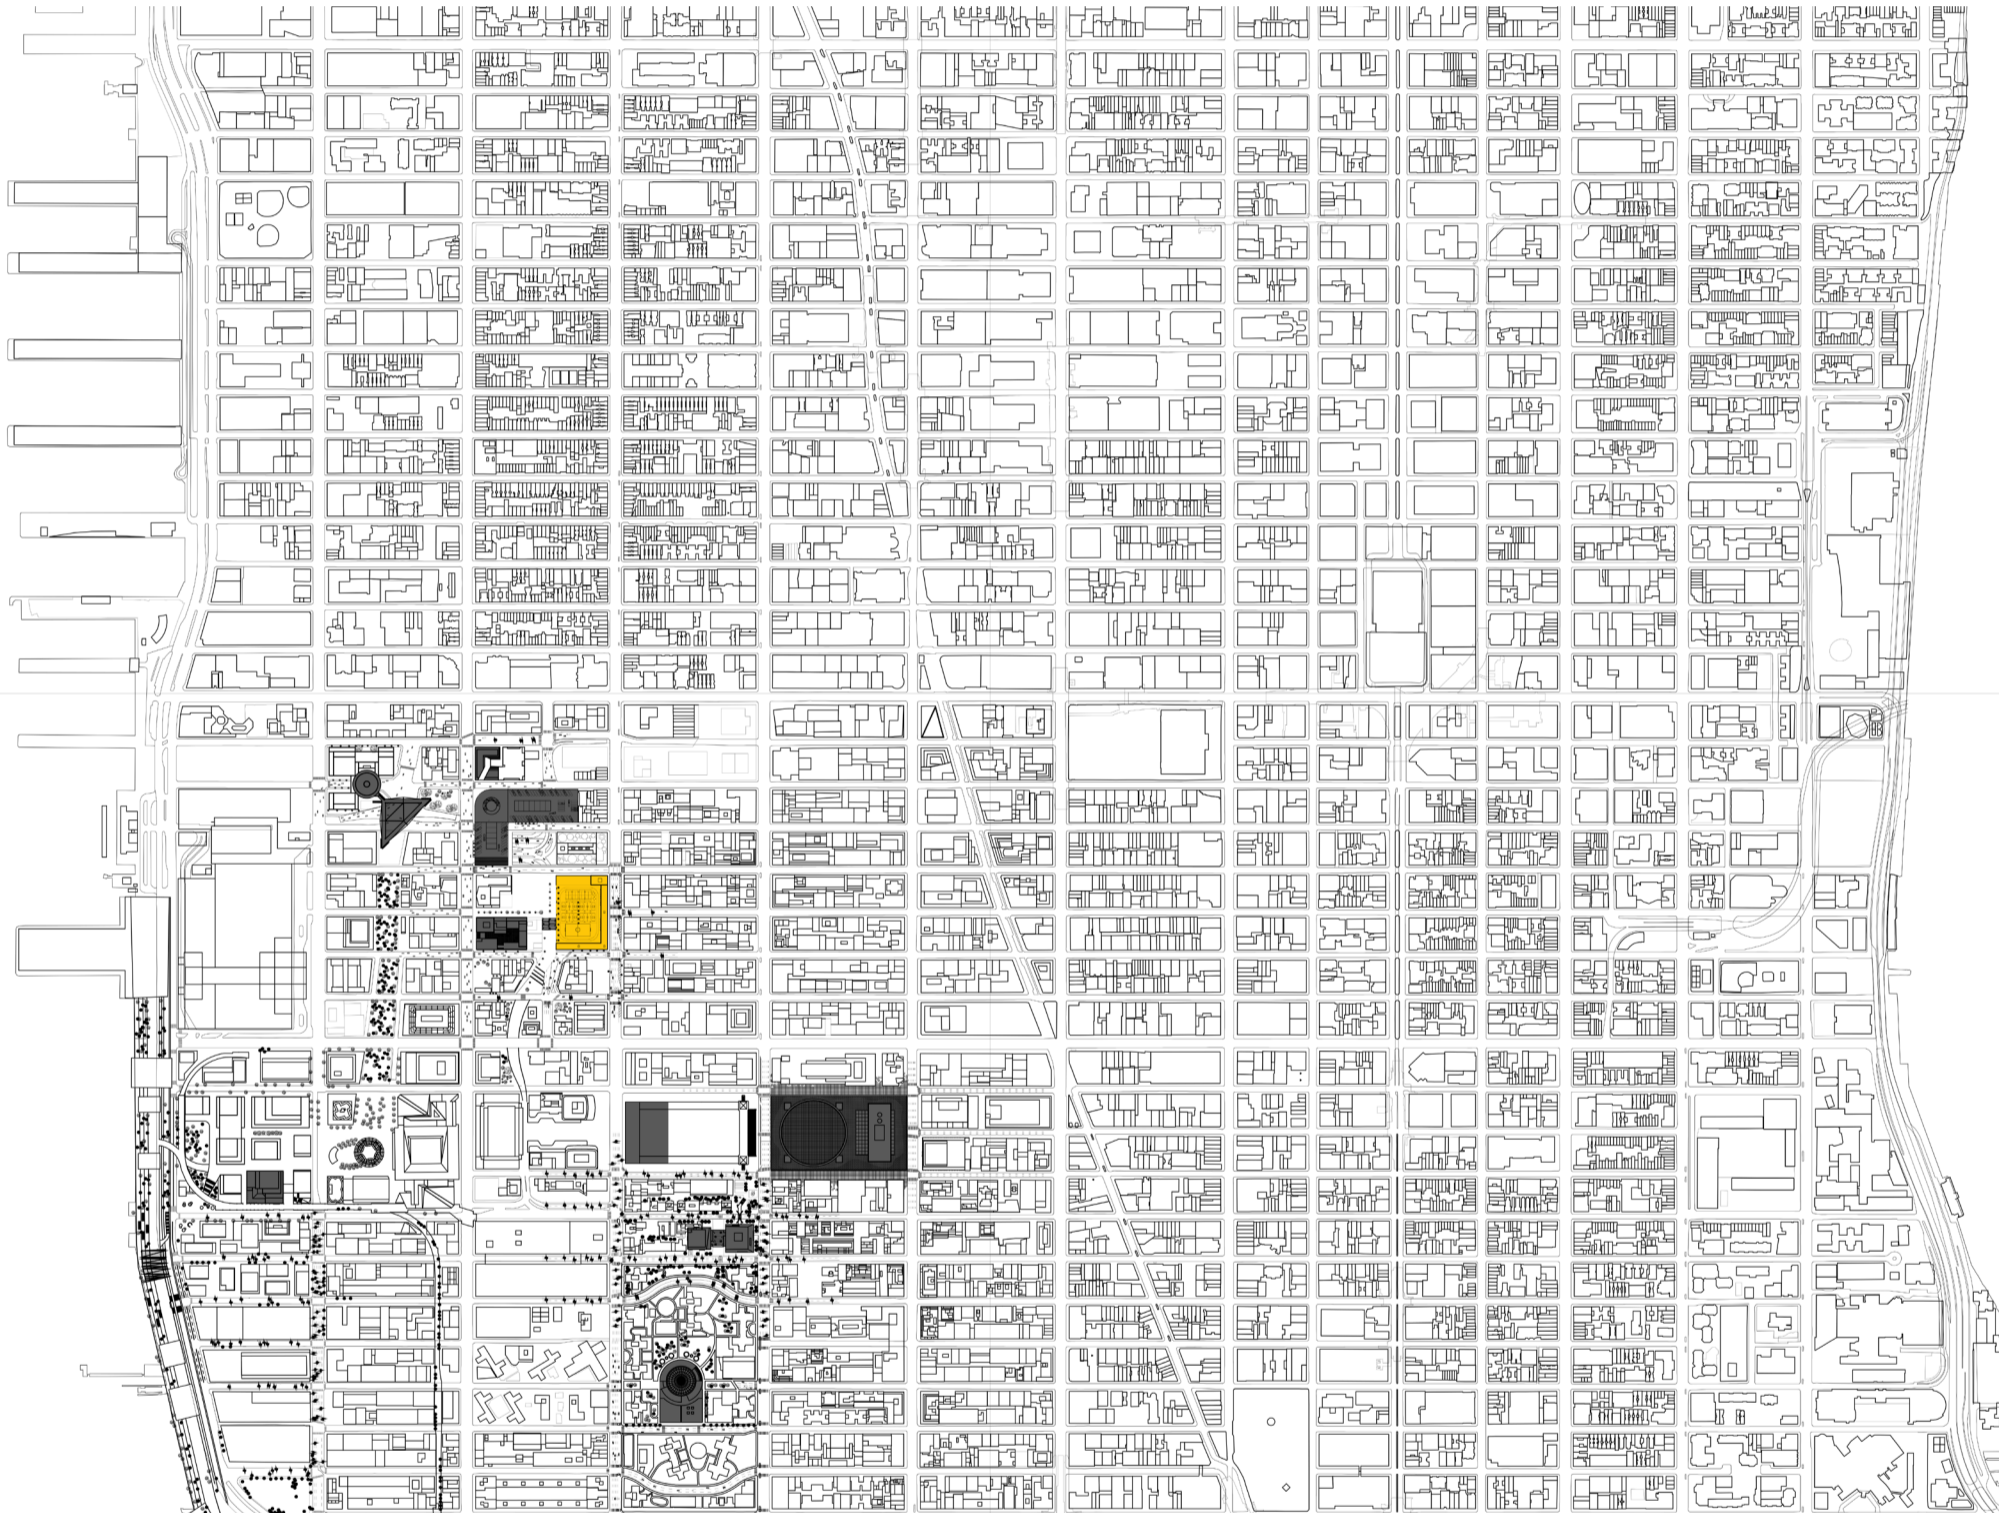


1:5000




# TRANSITIONAL YARDS GROUP SITE PLAN




# NEW LINCOLN SITE PLAN

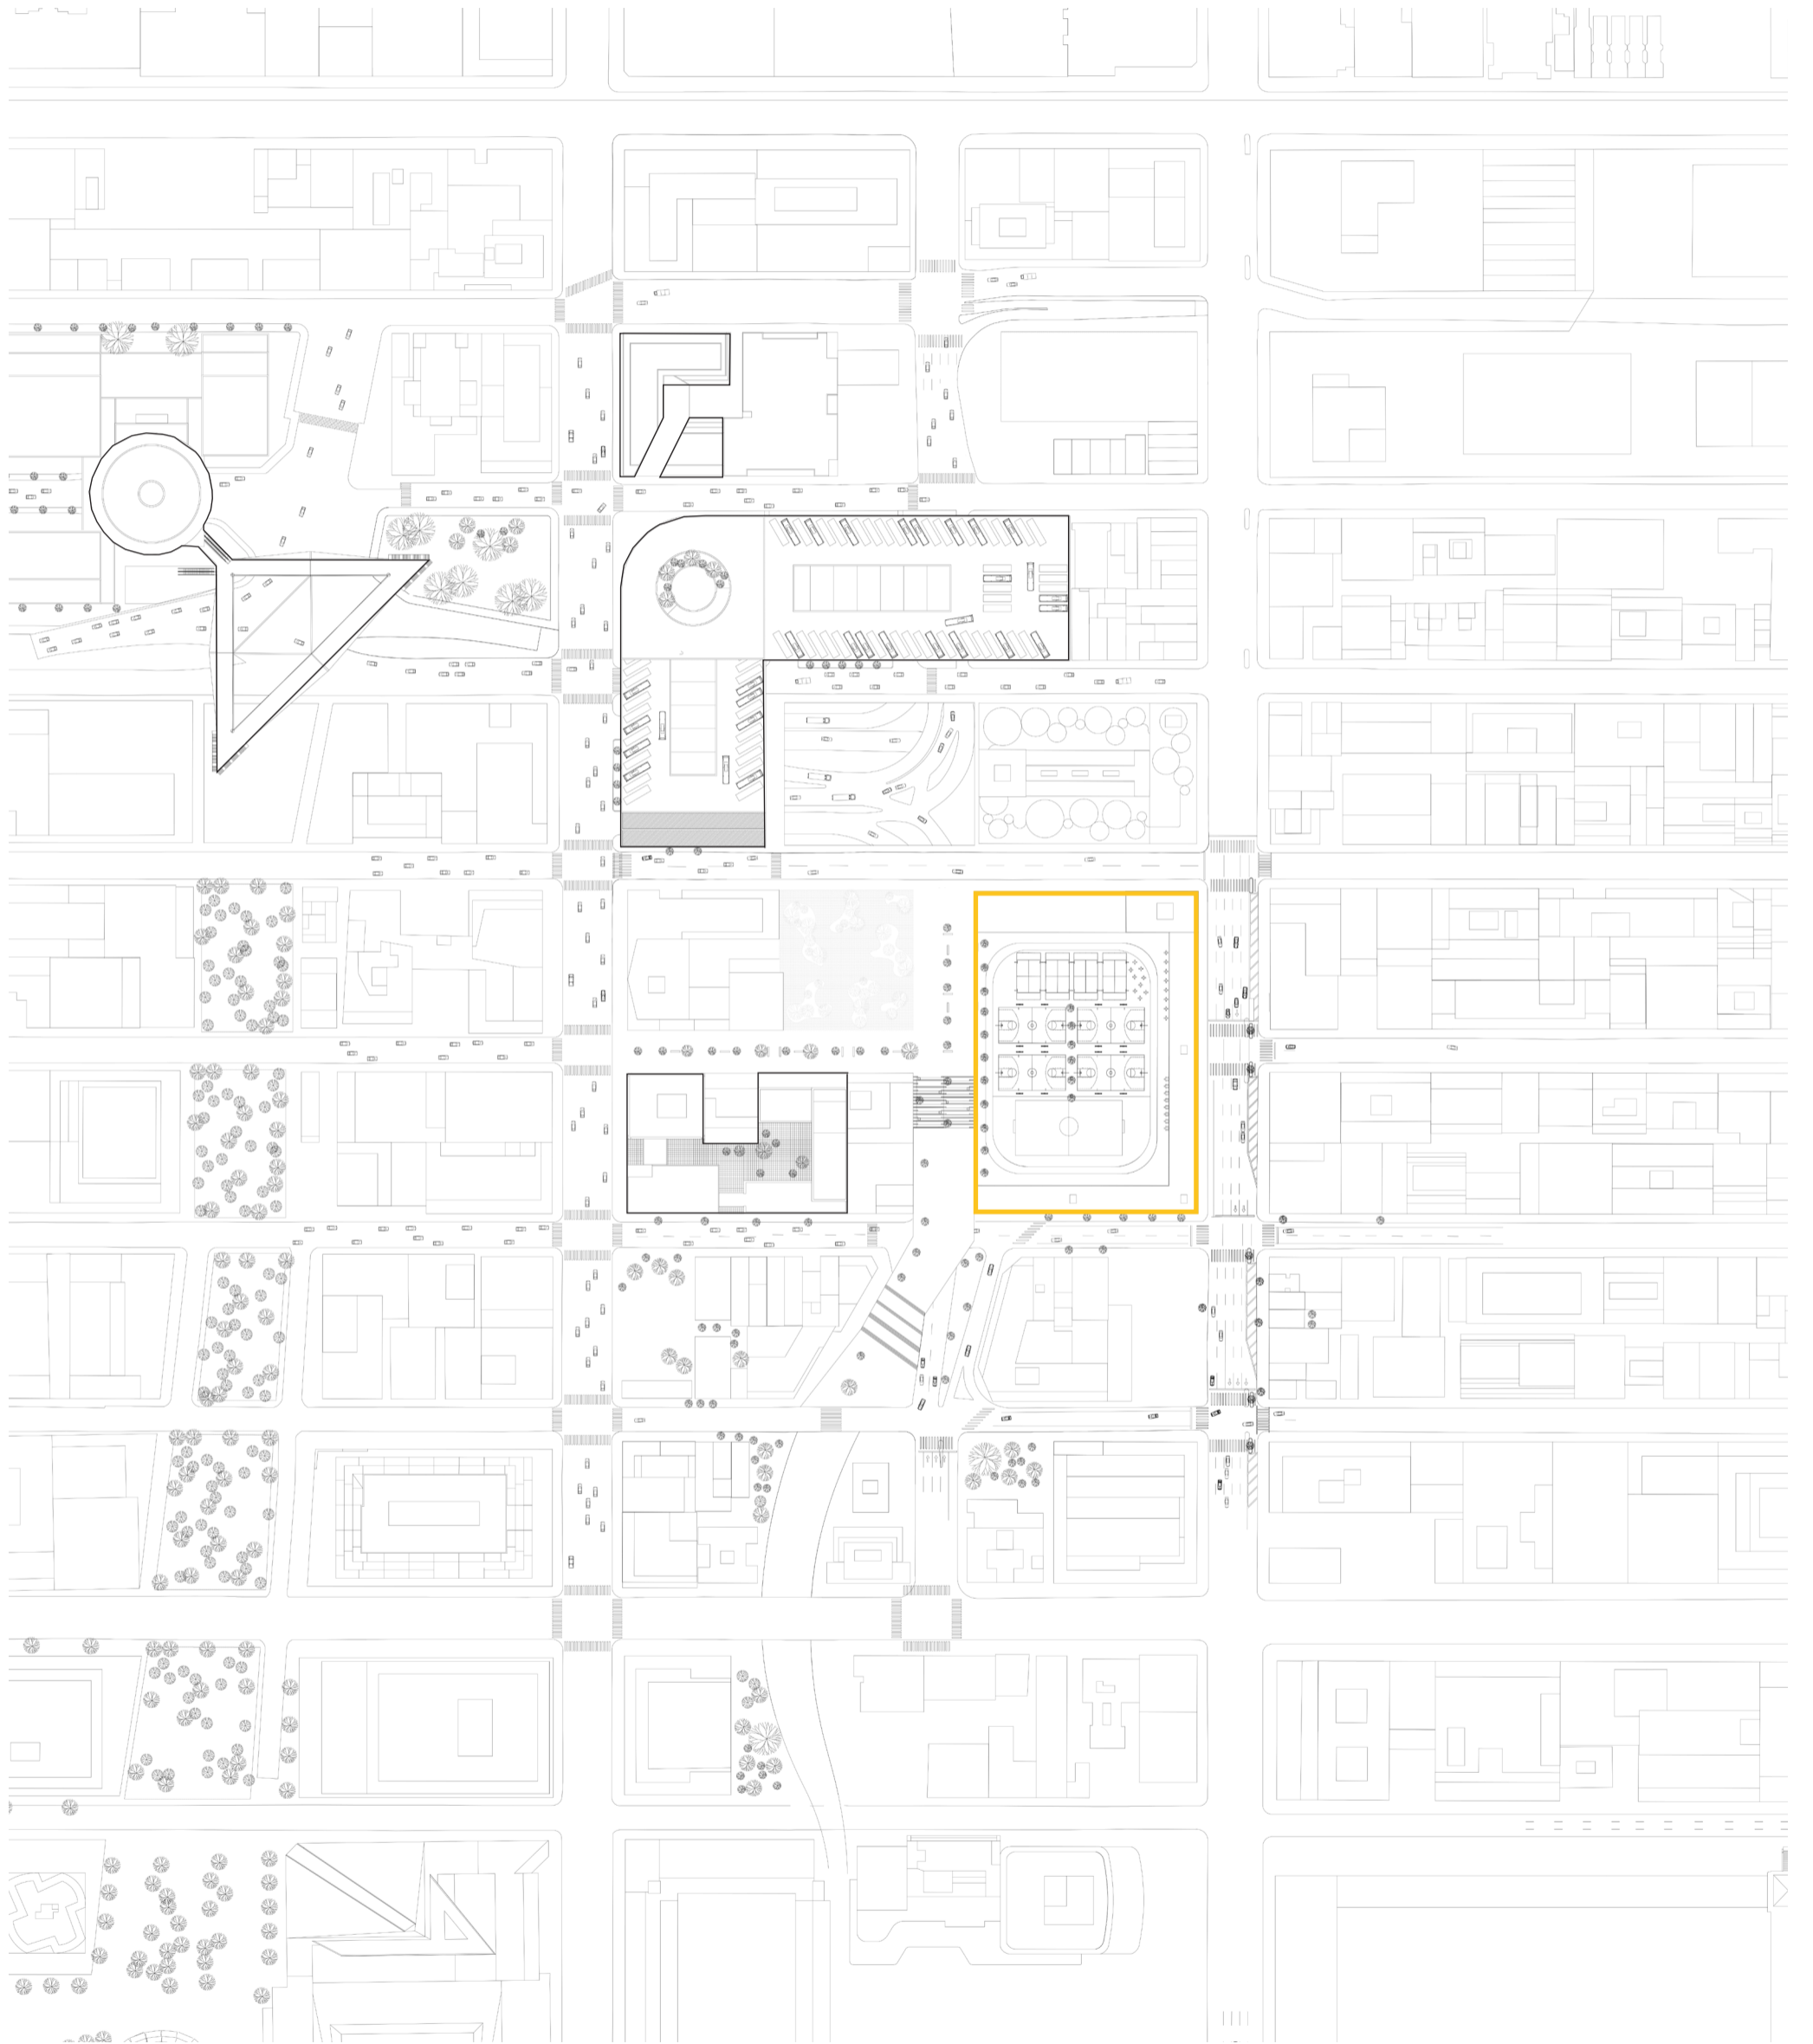


1:1000

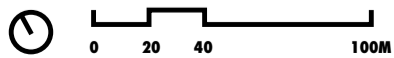

# ABRAHAM ARENA URBAN IMPLEMENTATION

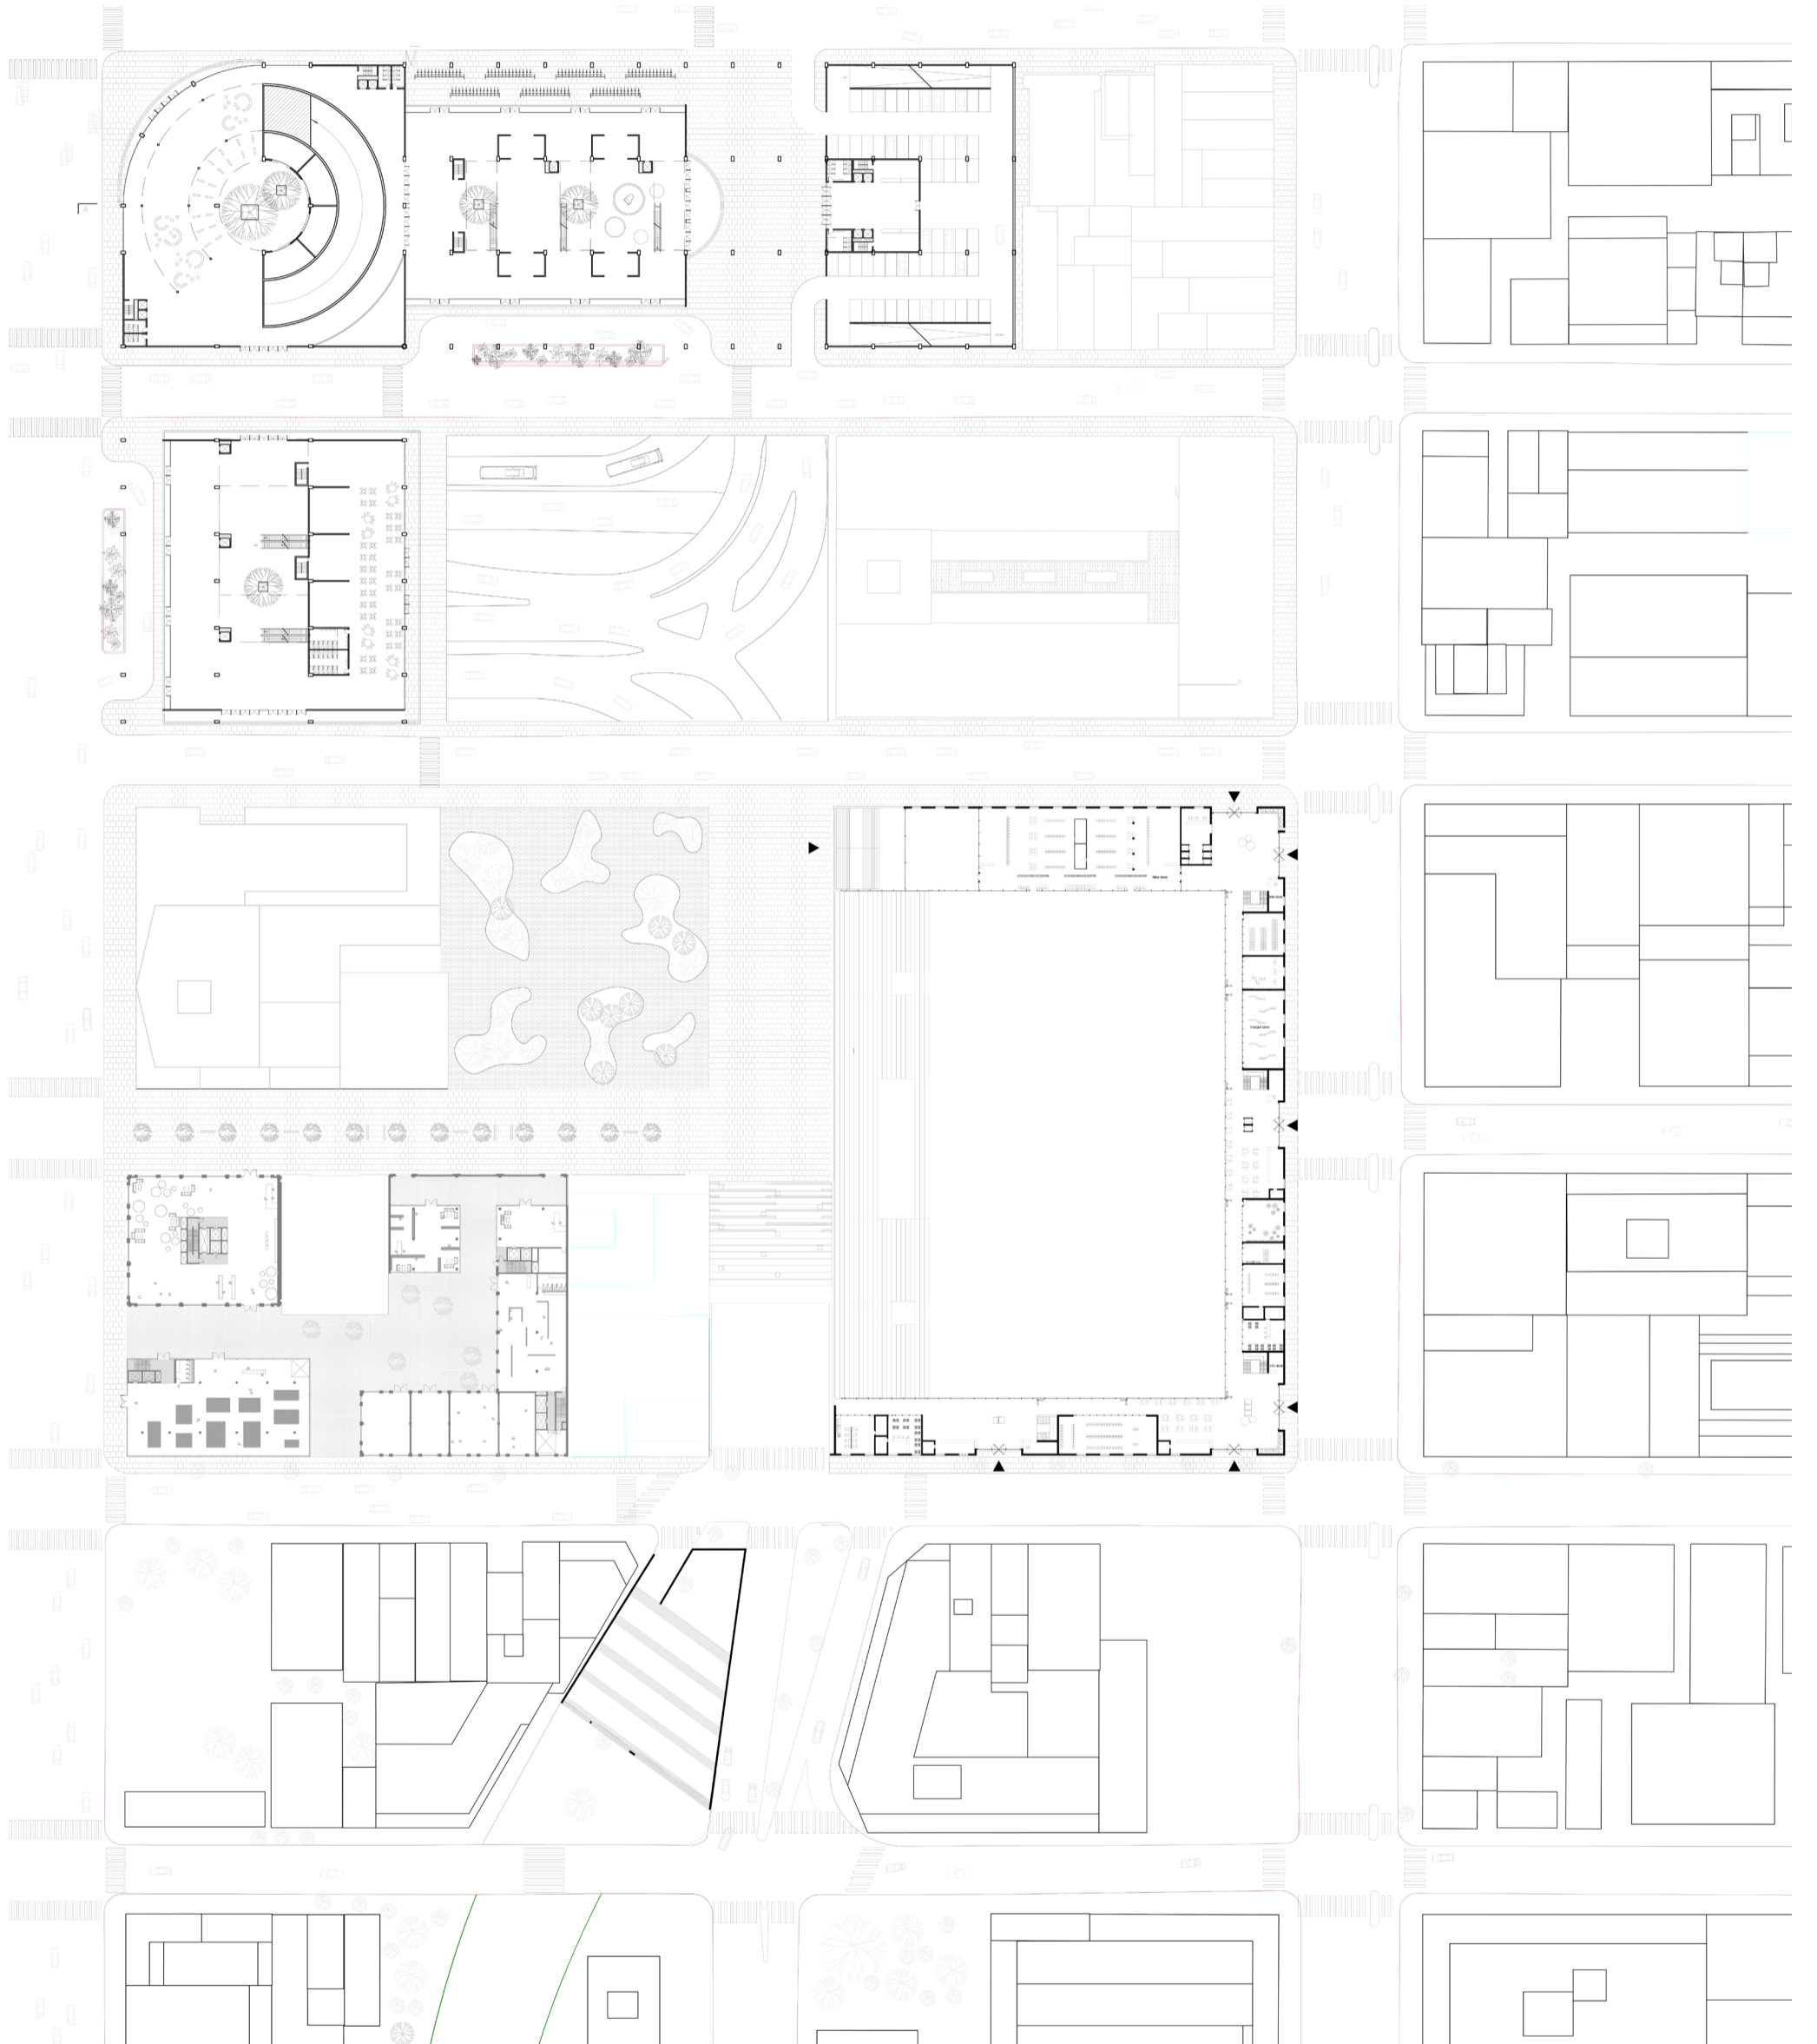


**ABRAHAM ARENA  
CONCEPT**

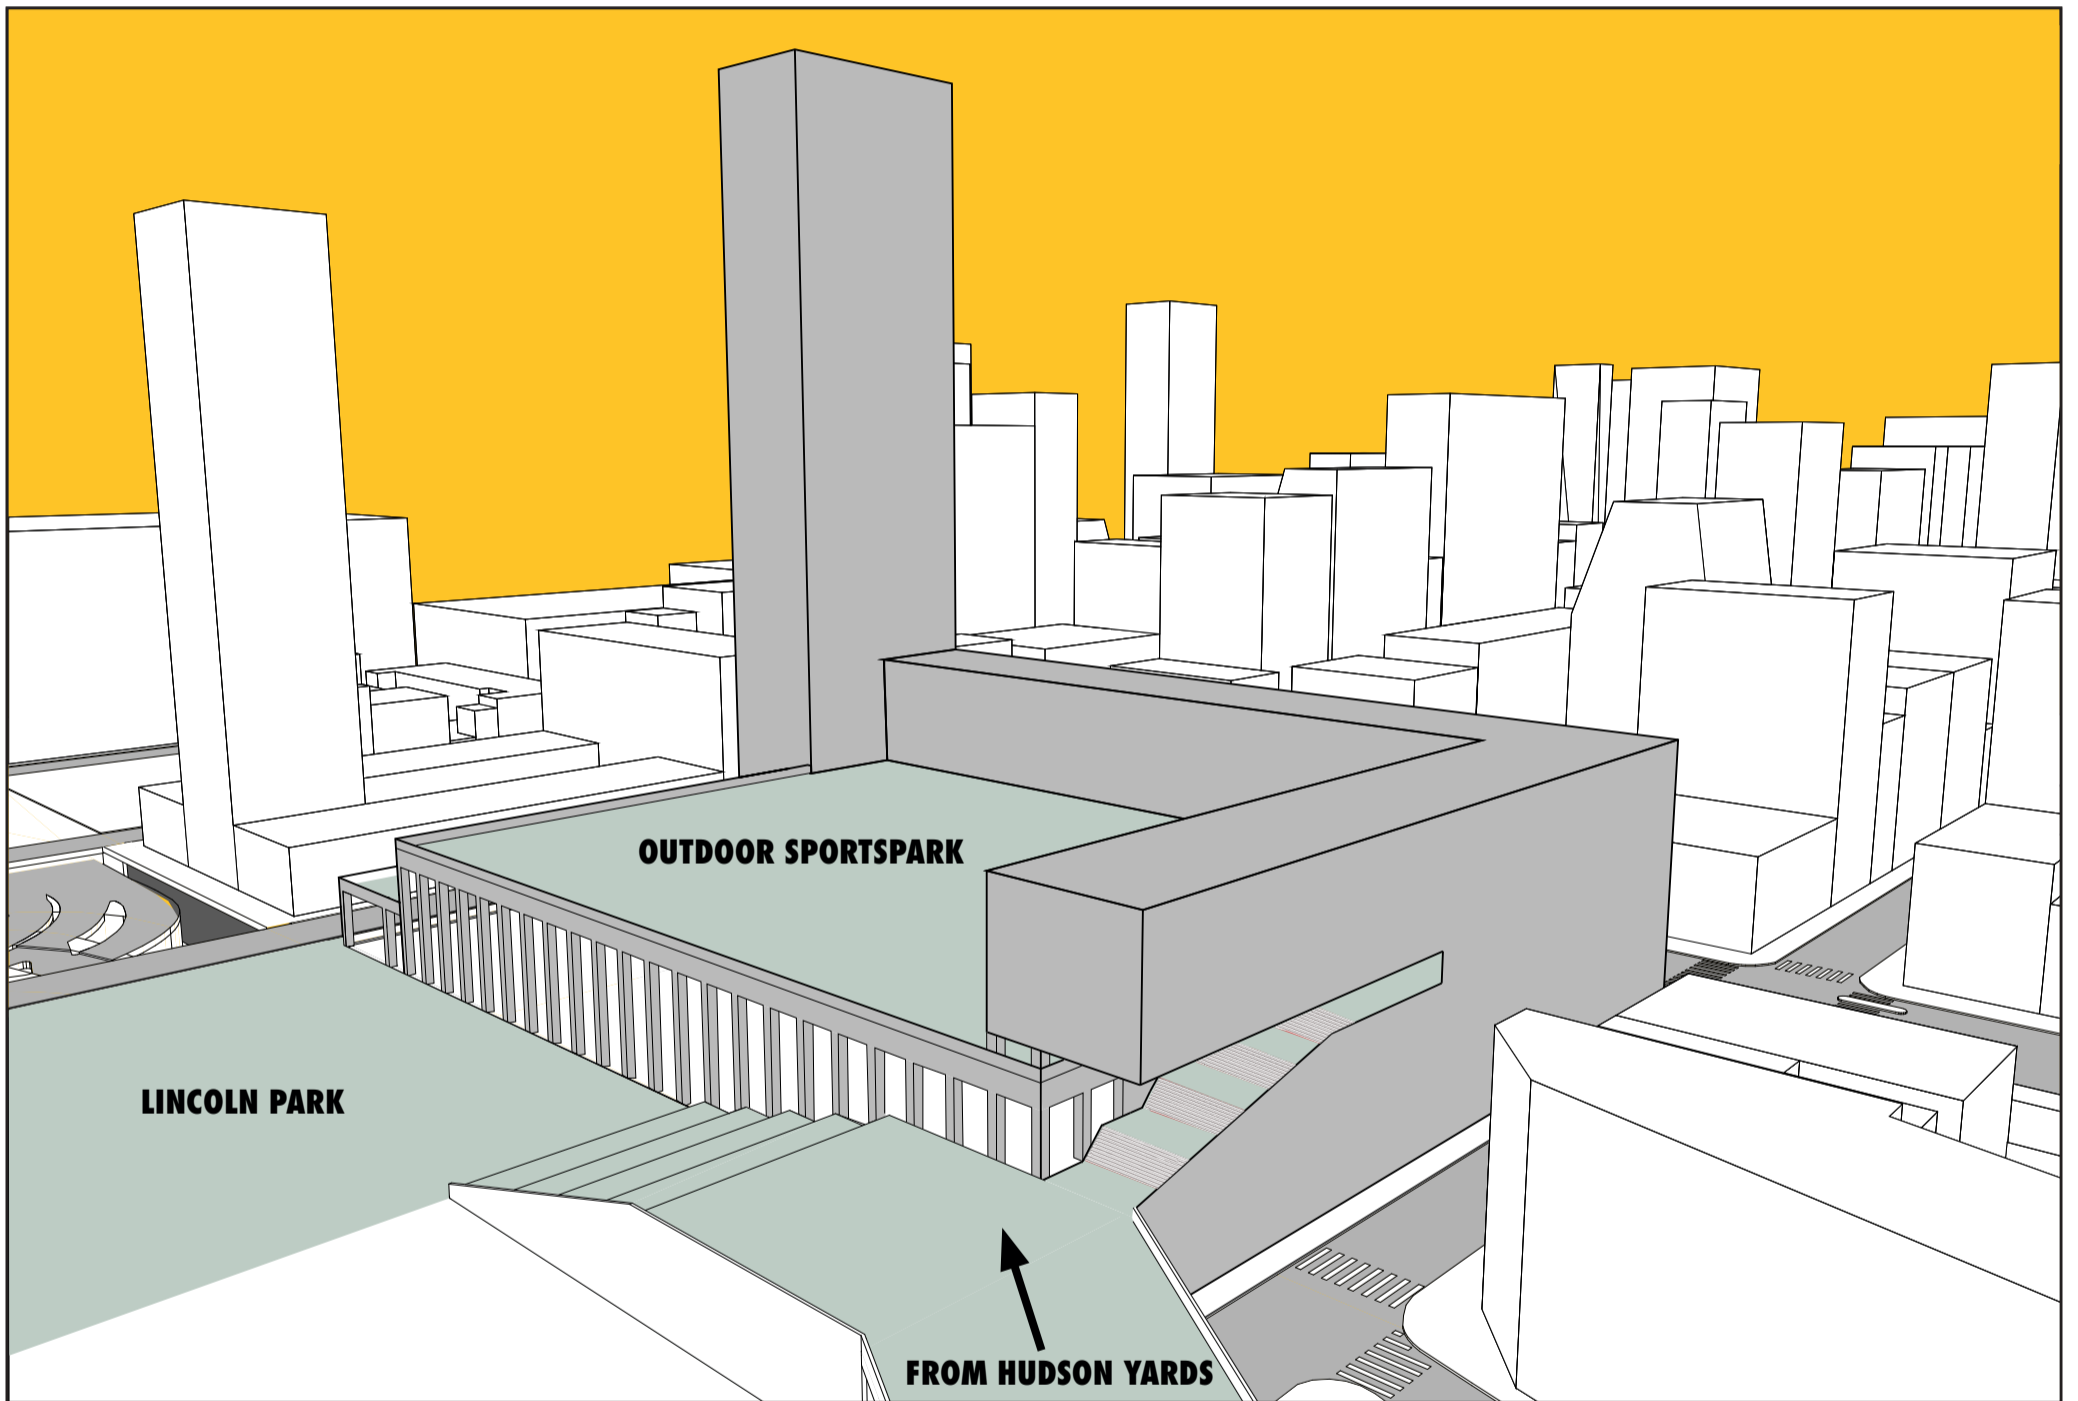


# ABRAHAM ARENA


## LEVEL -04 MULTIFUNCTIONAL (SPORTS) PITCH AND INDOOR SPORT FACILITIES

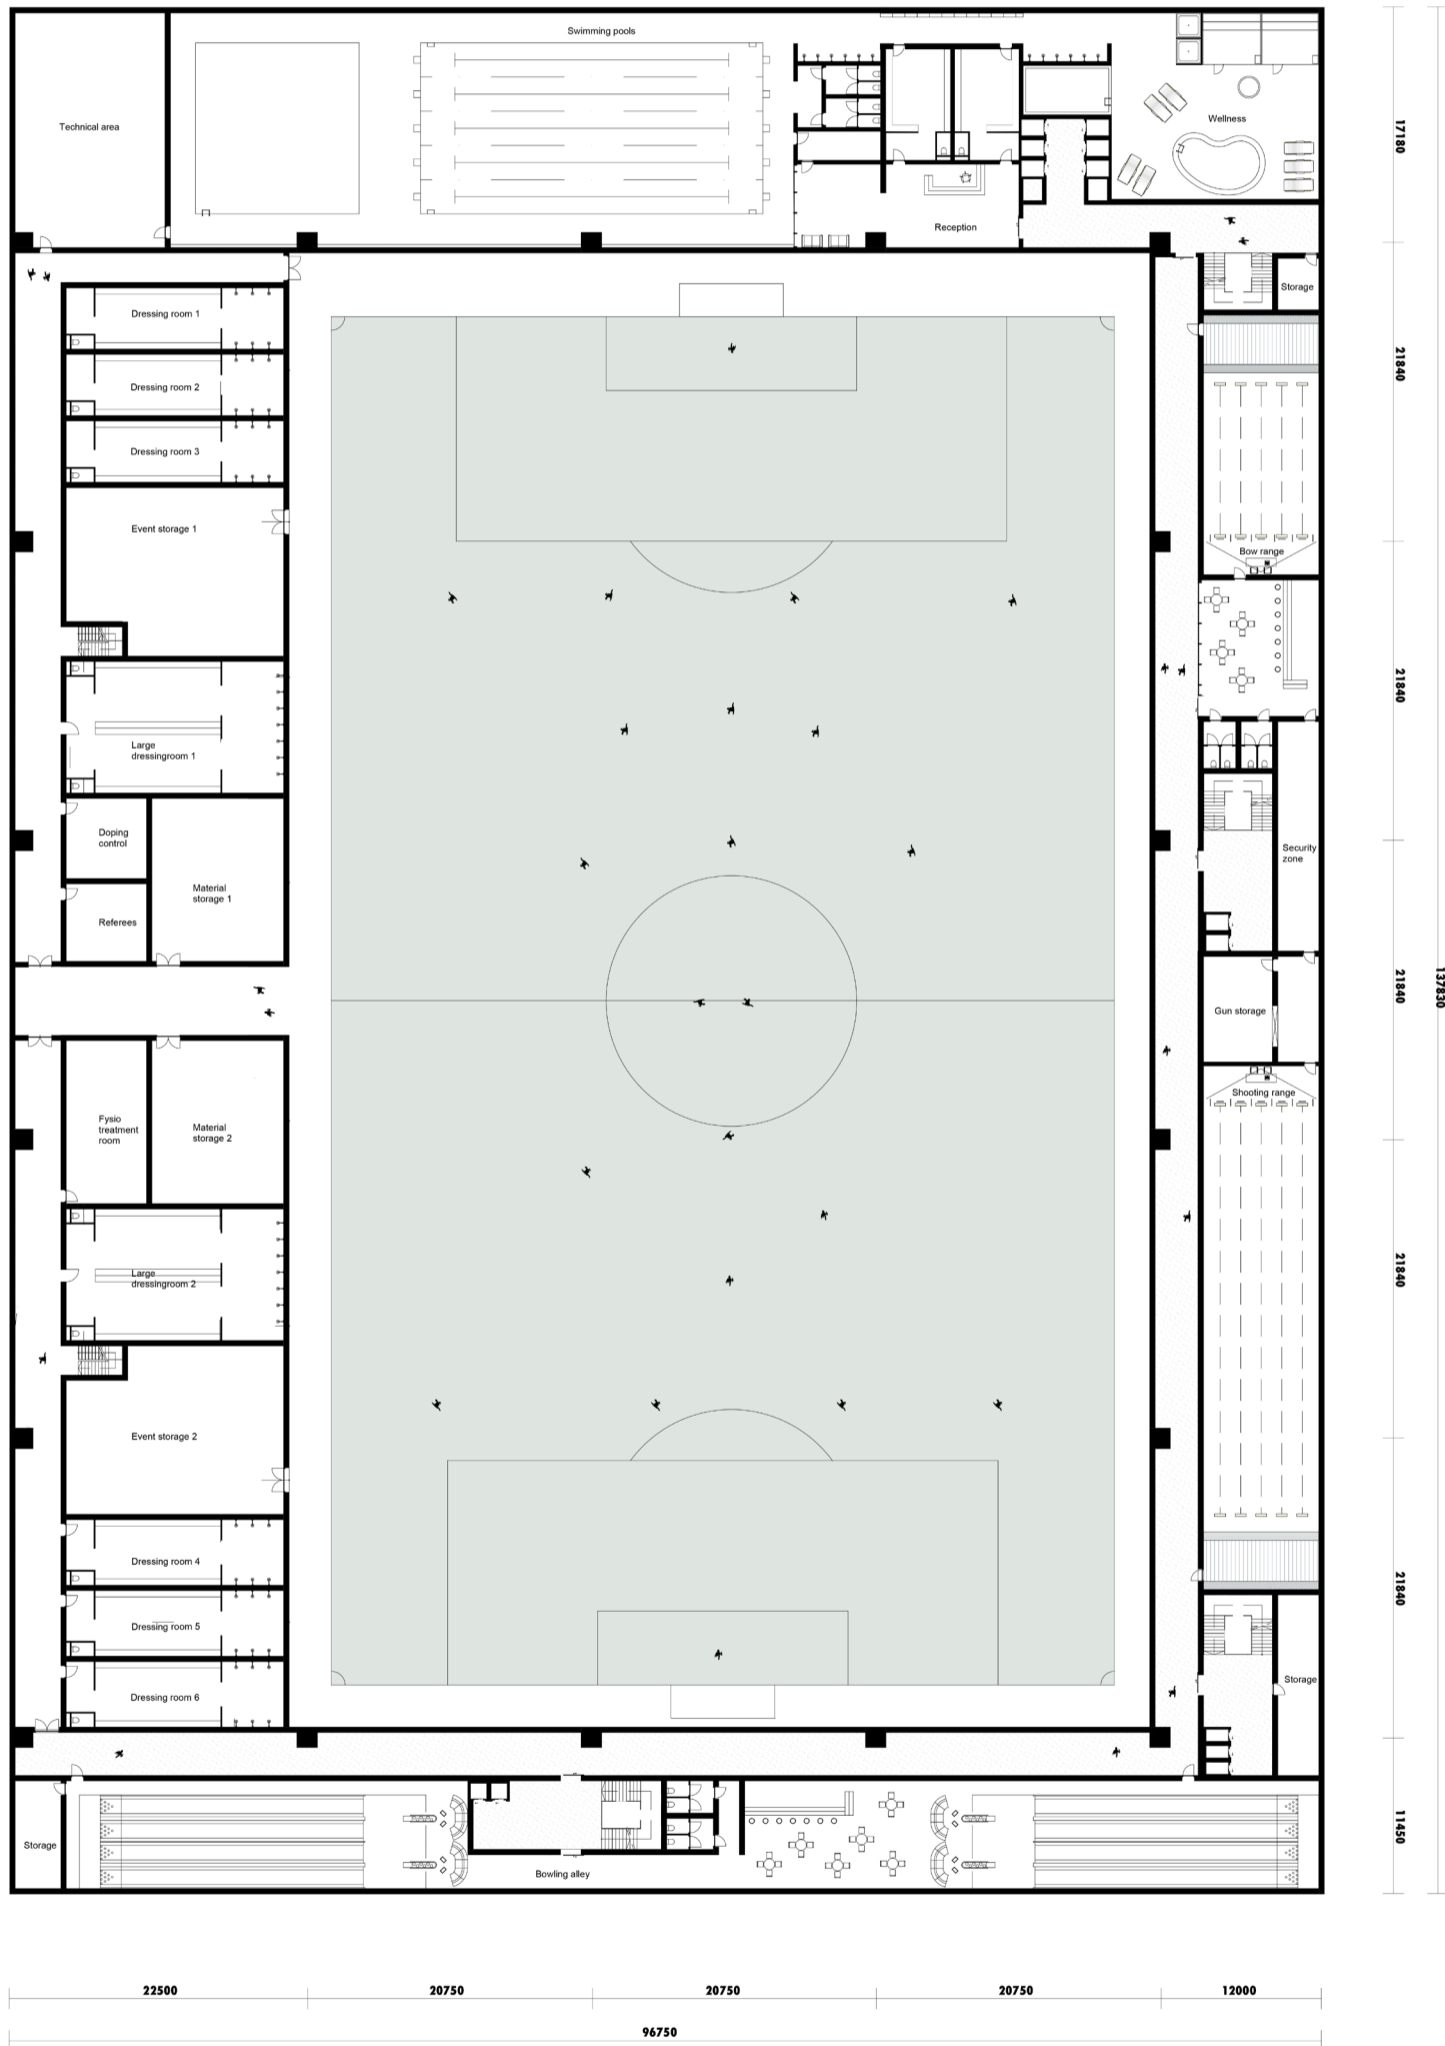


1:200

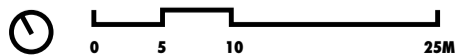

**ABRAHAM ARENA**  
**LEVEL -03/-01 INDOOR SPORTS**  
 DEPICTED IS LEVEL -02

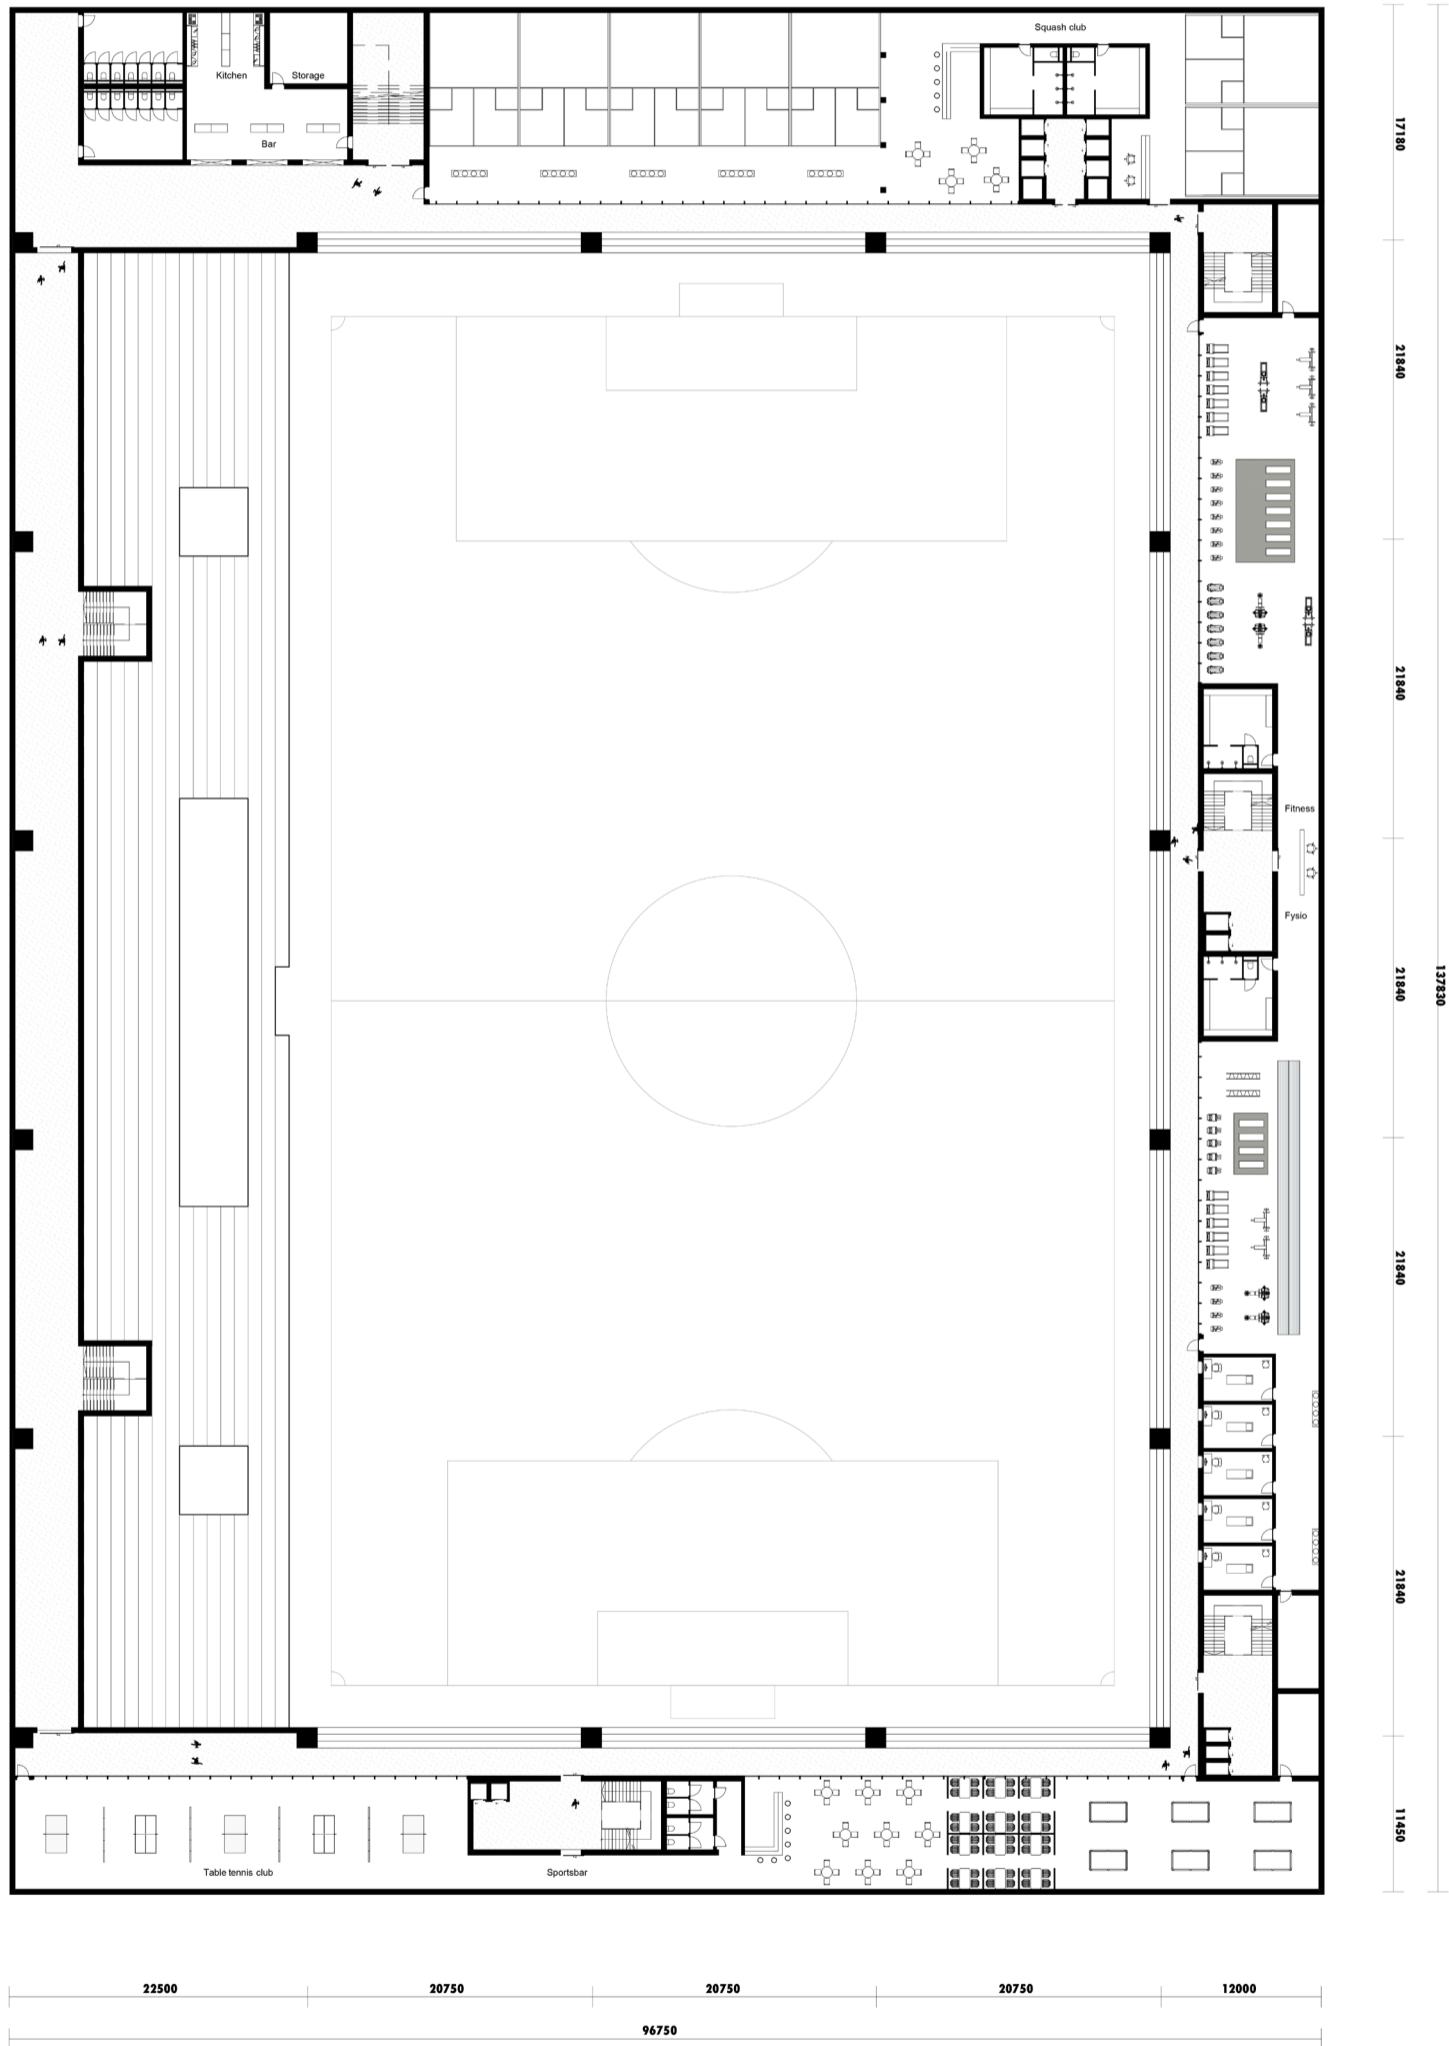


1:200

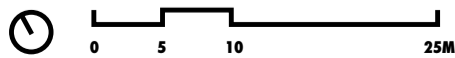




# ABRAHAM ARENA LEVEL 00/03 SHOPPING MALL

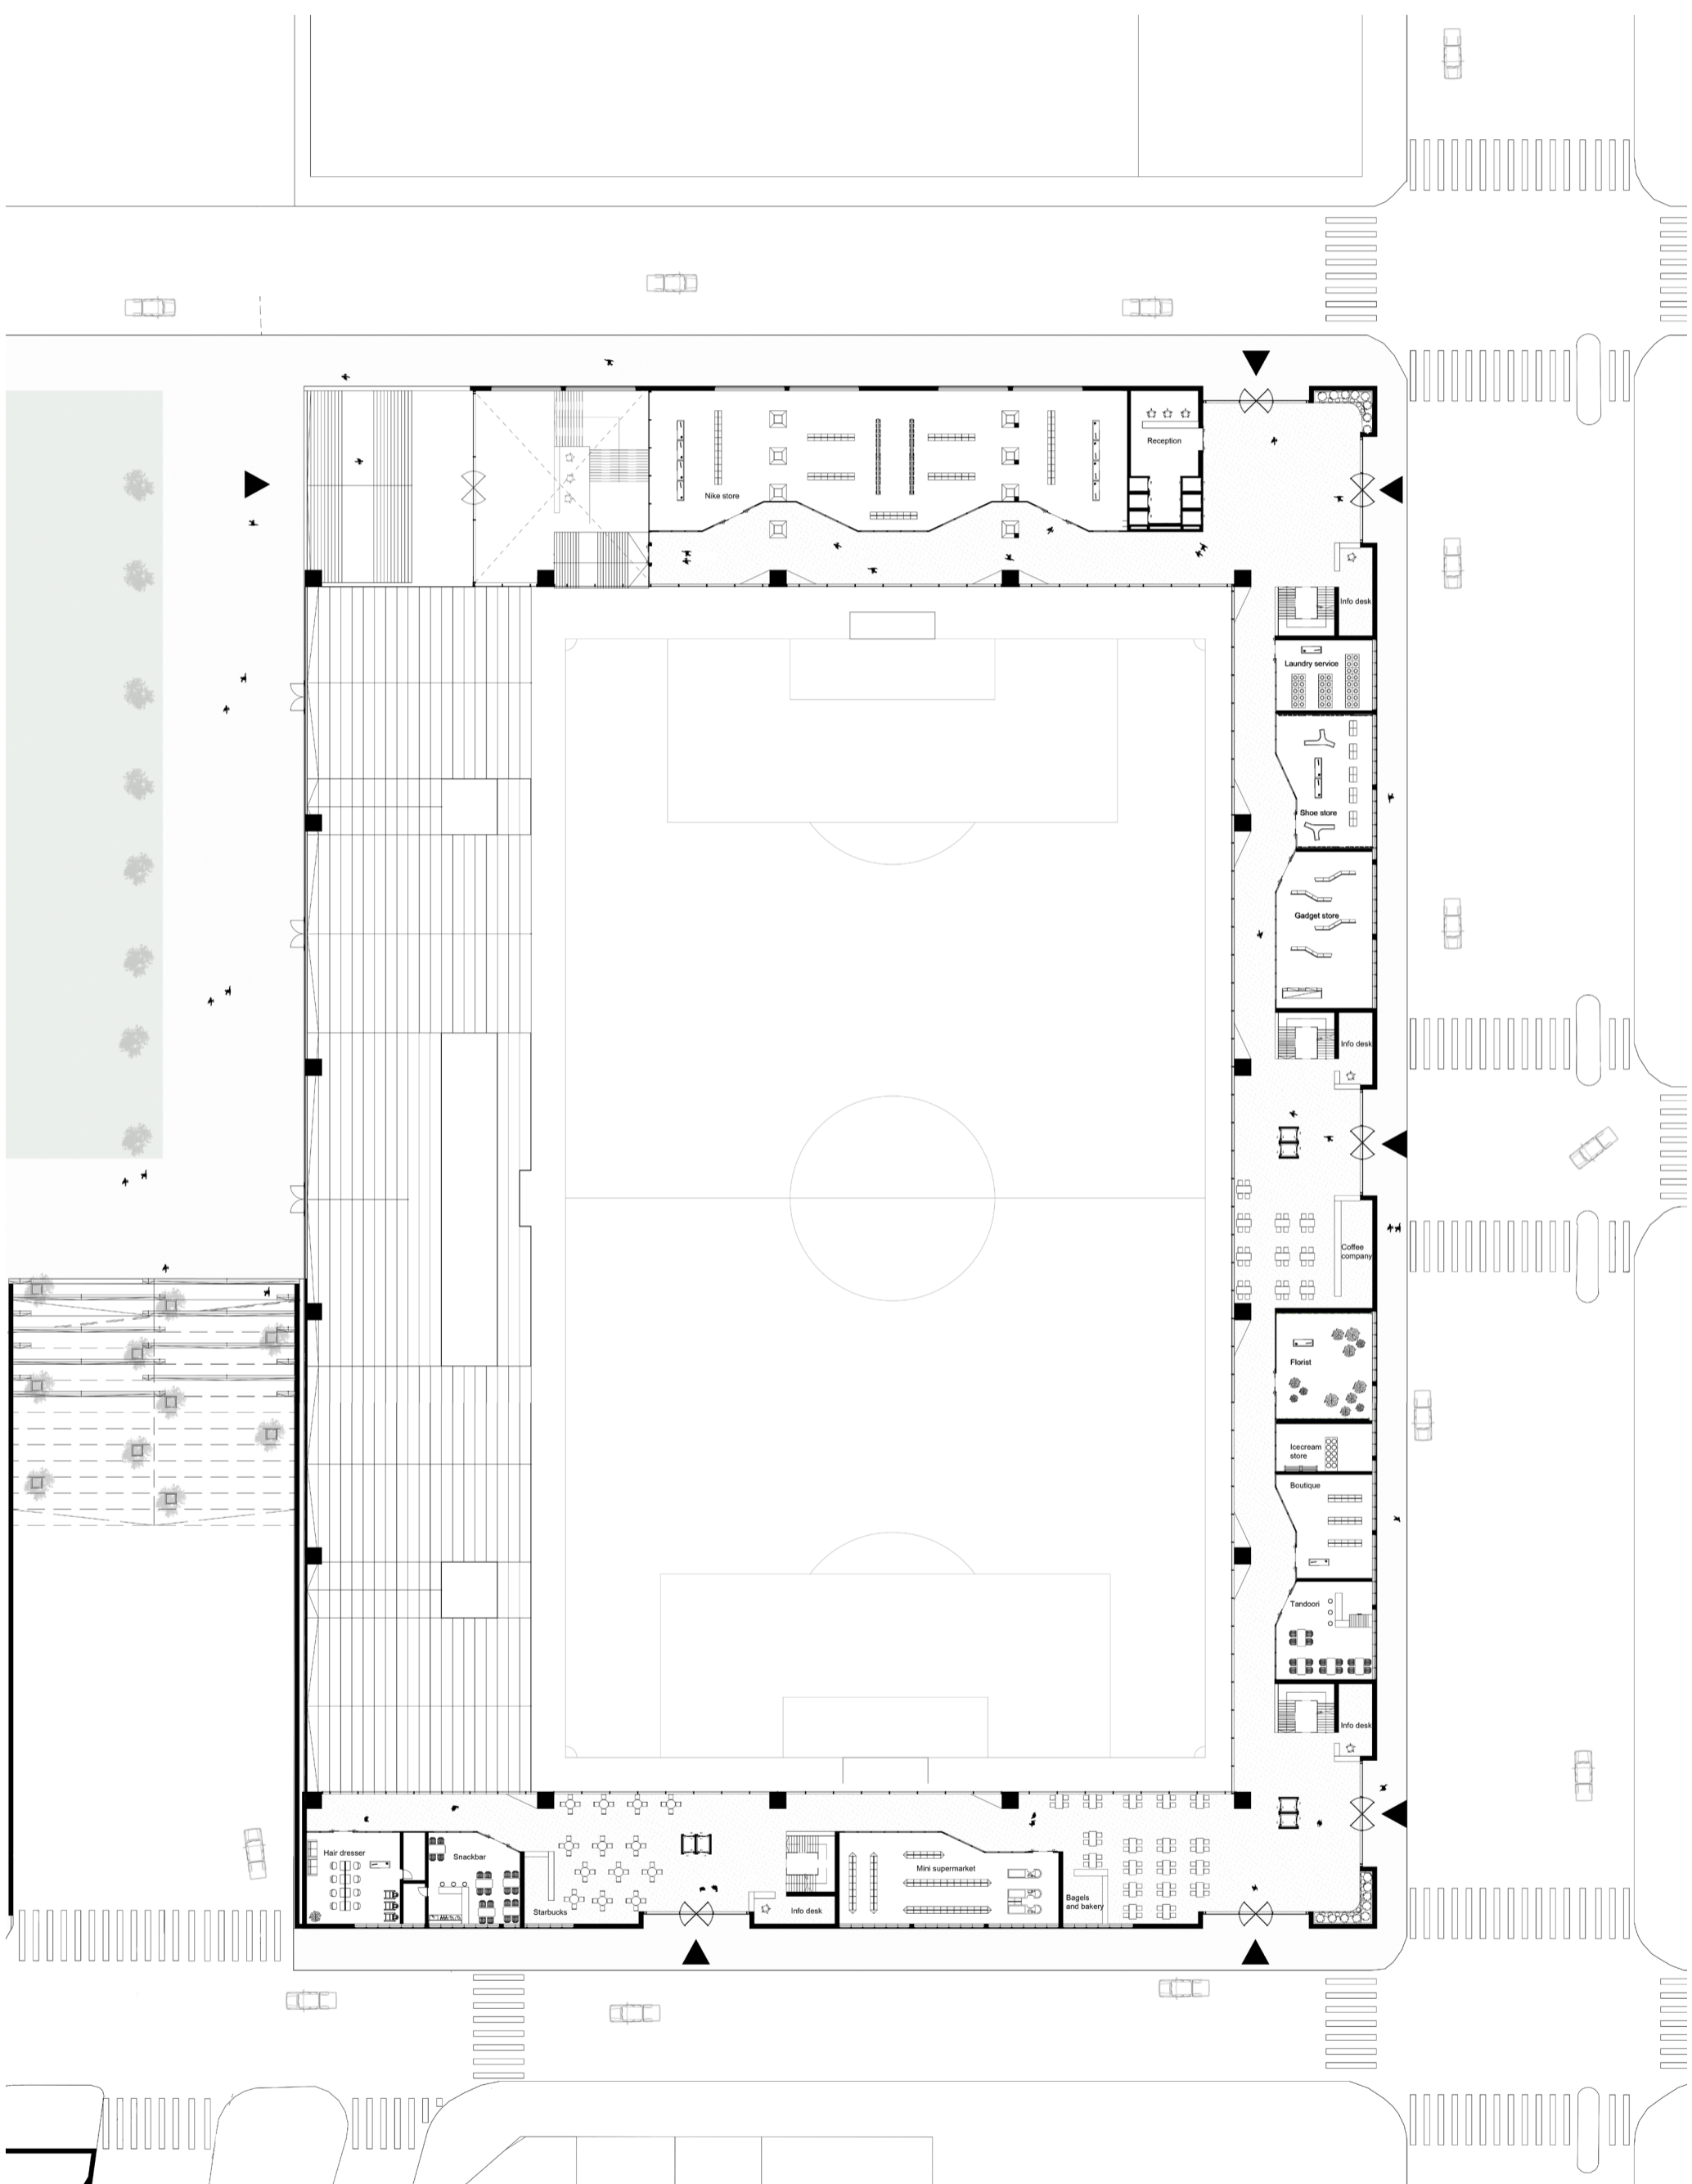


1:200

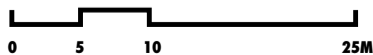


# ABRAHAM ARENA


## LEVEL 04 SPORTSPARK AND SHOPPING MALL

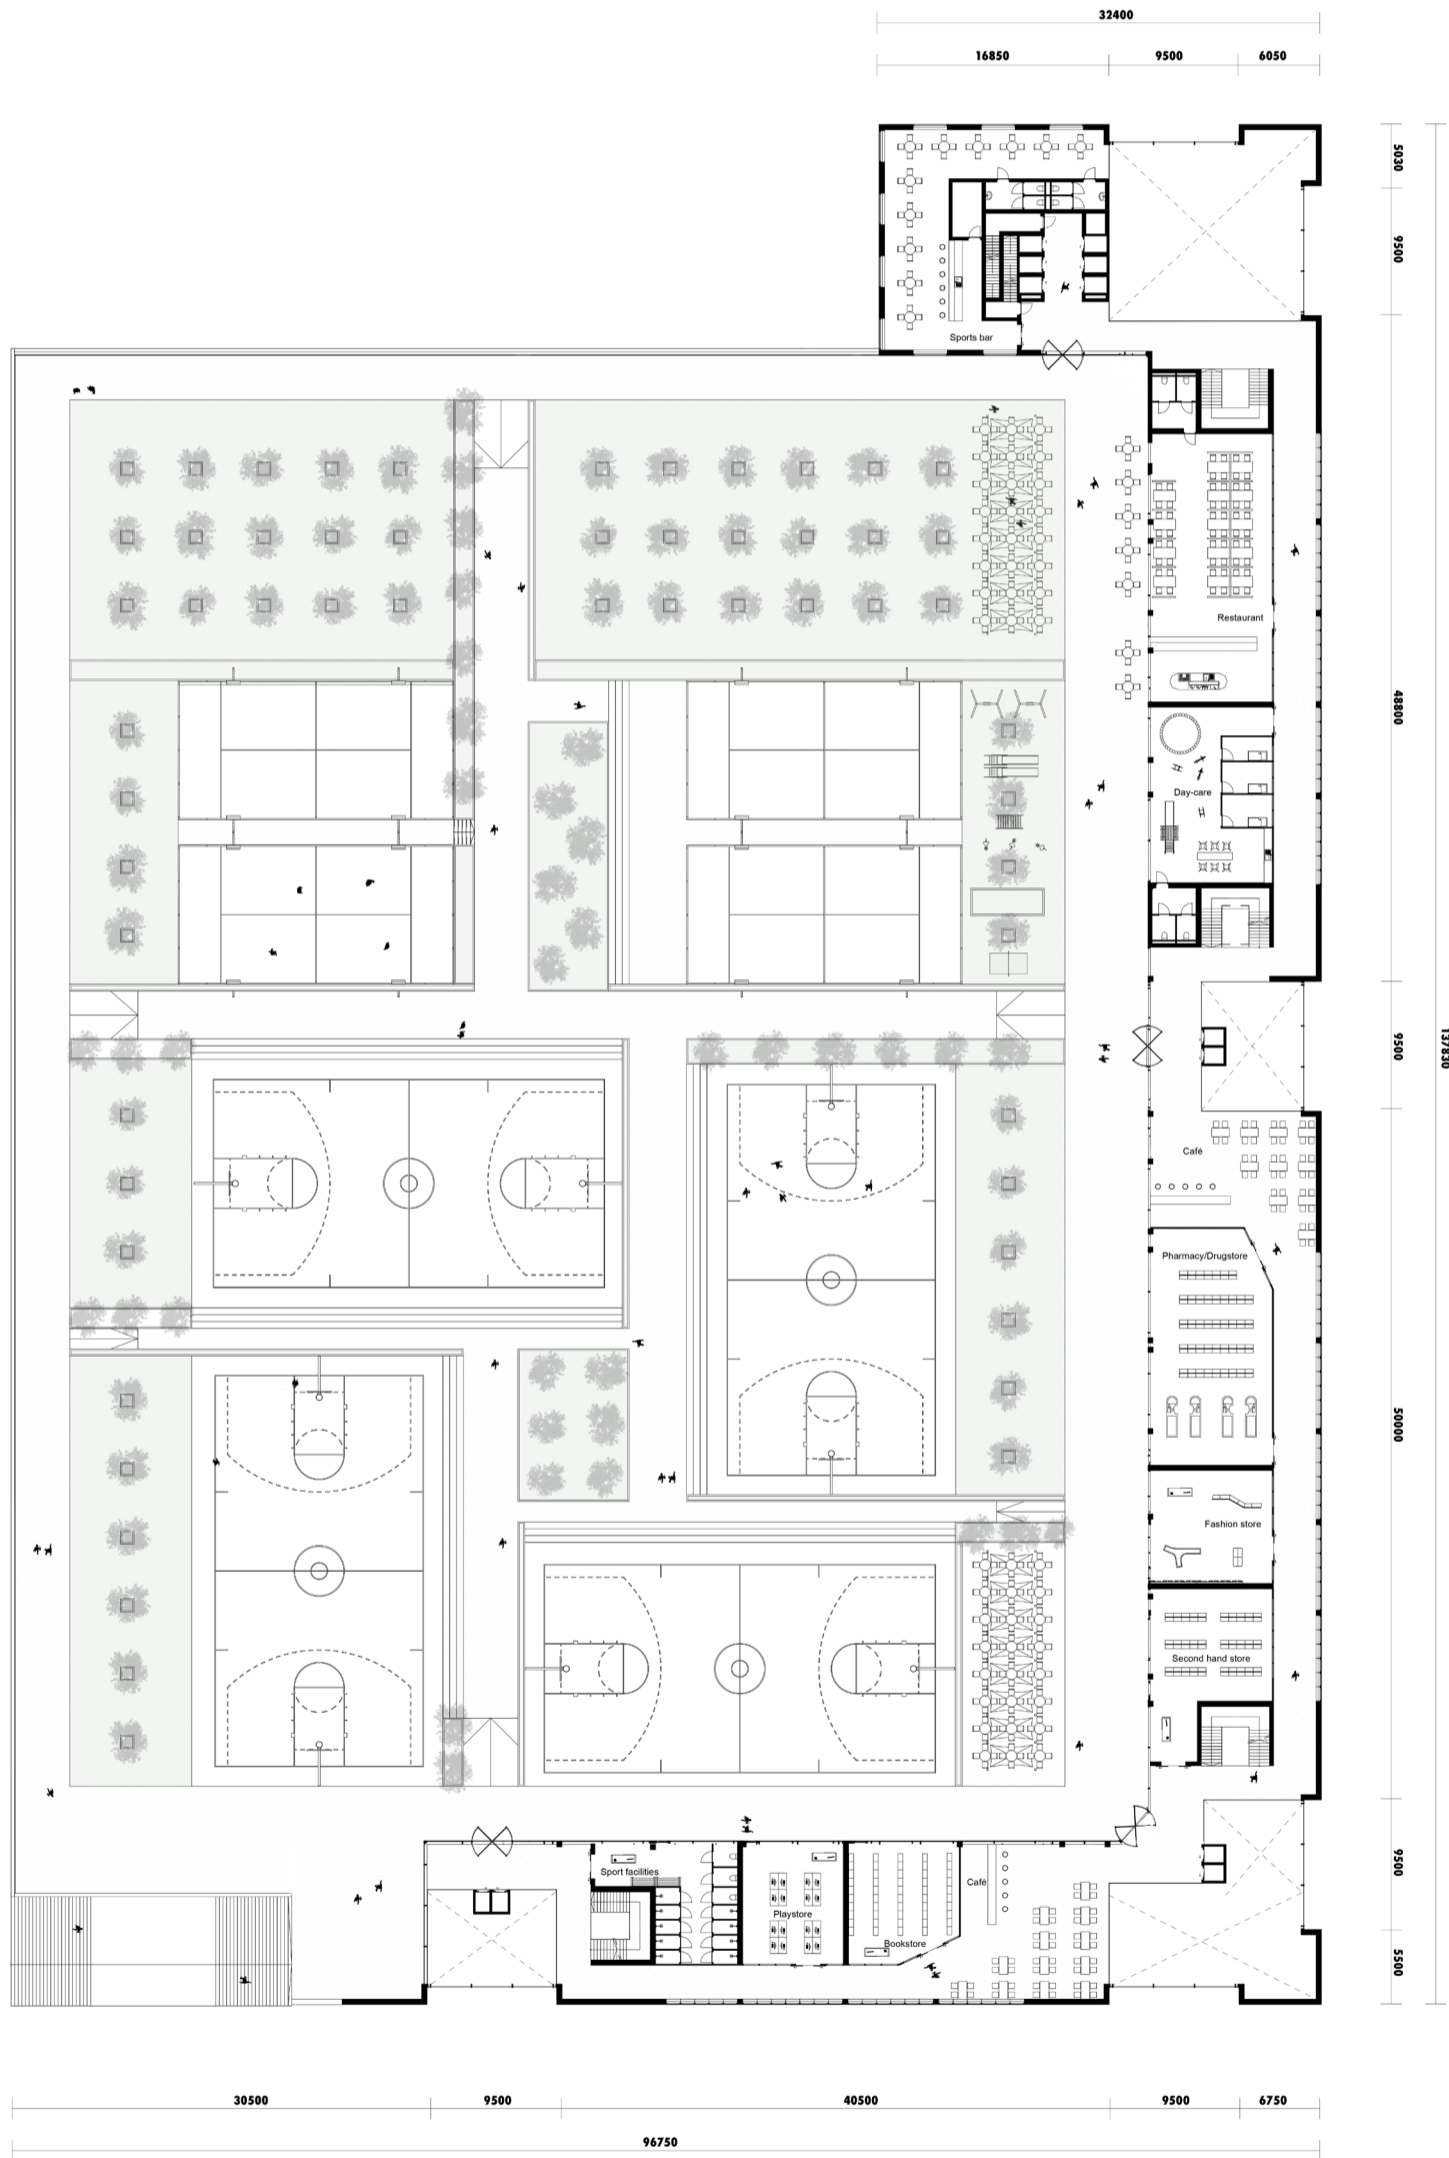


1:200

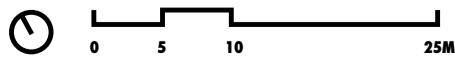

# ABRAHAM ARENA LEVEL 05 NIKE OFFICE

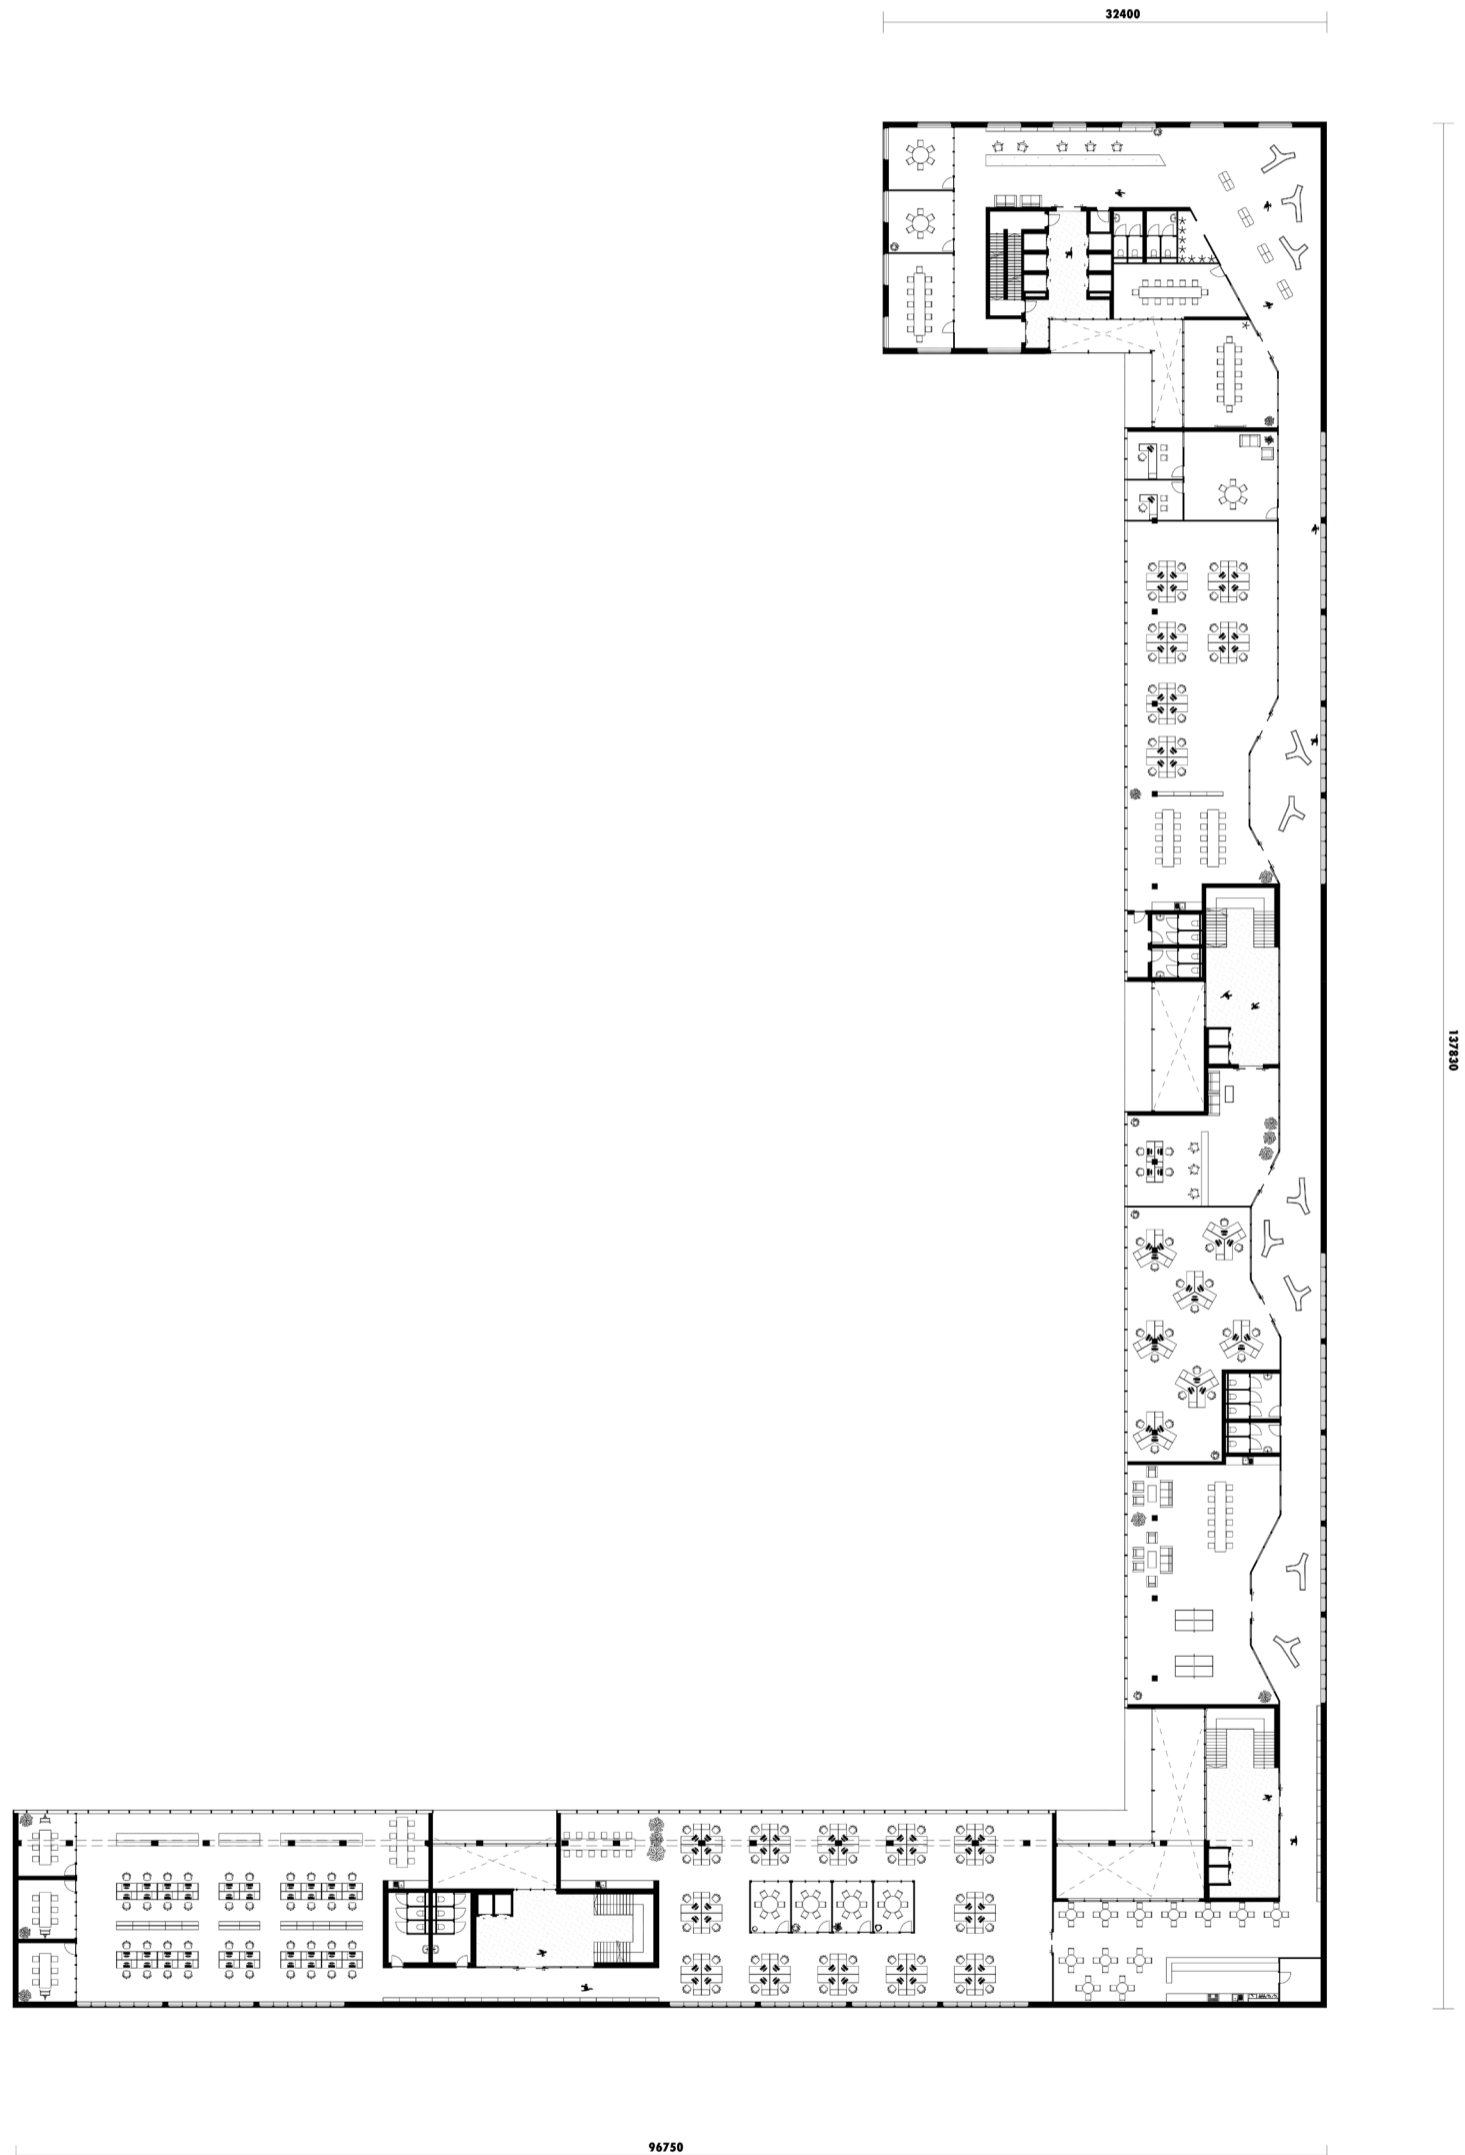

# ABRAHAM ARENA LEVEL 06/08 OFFICES

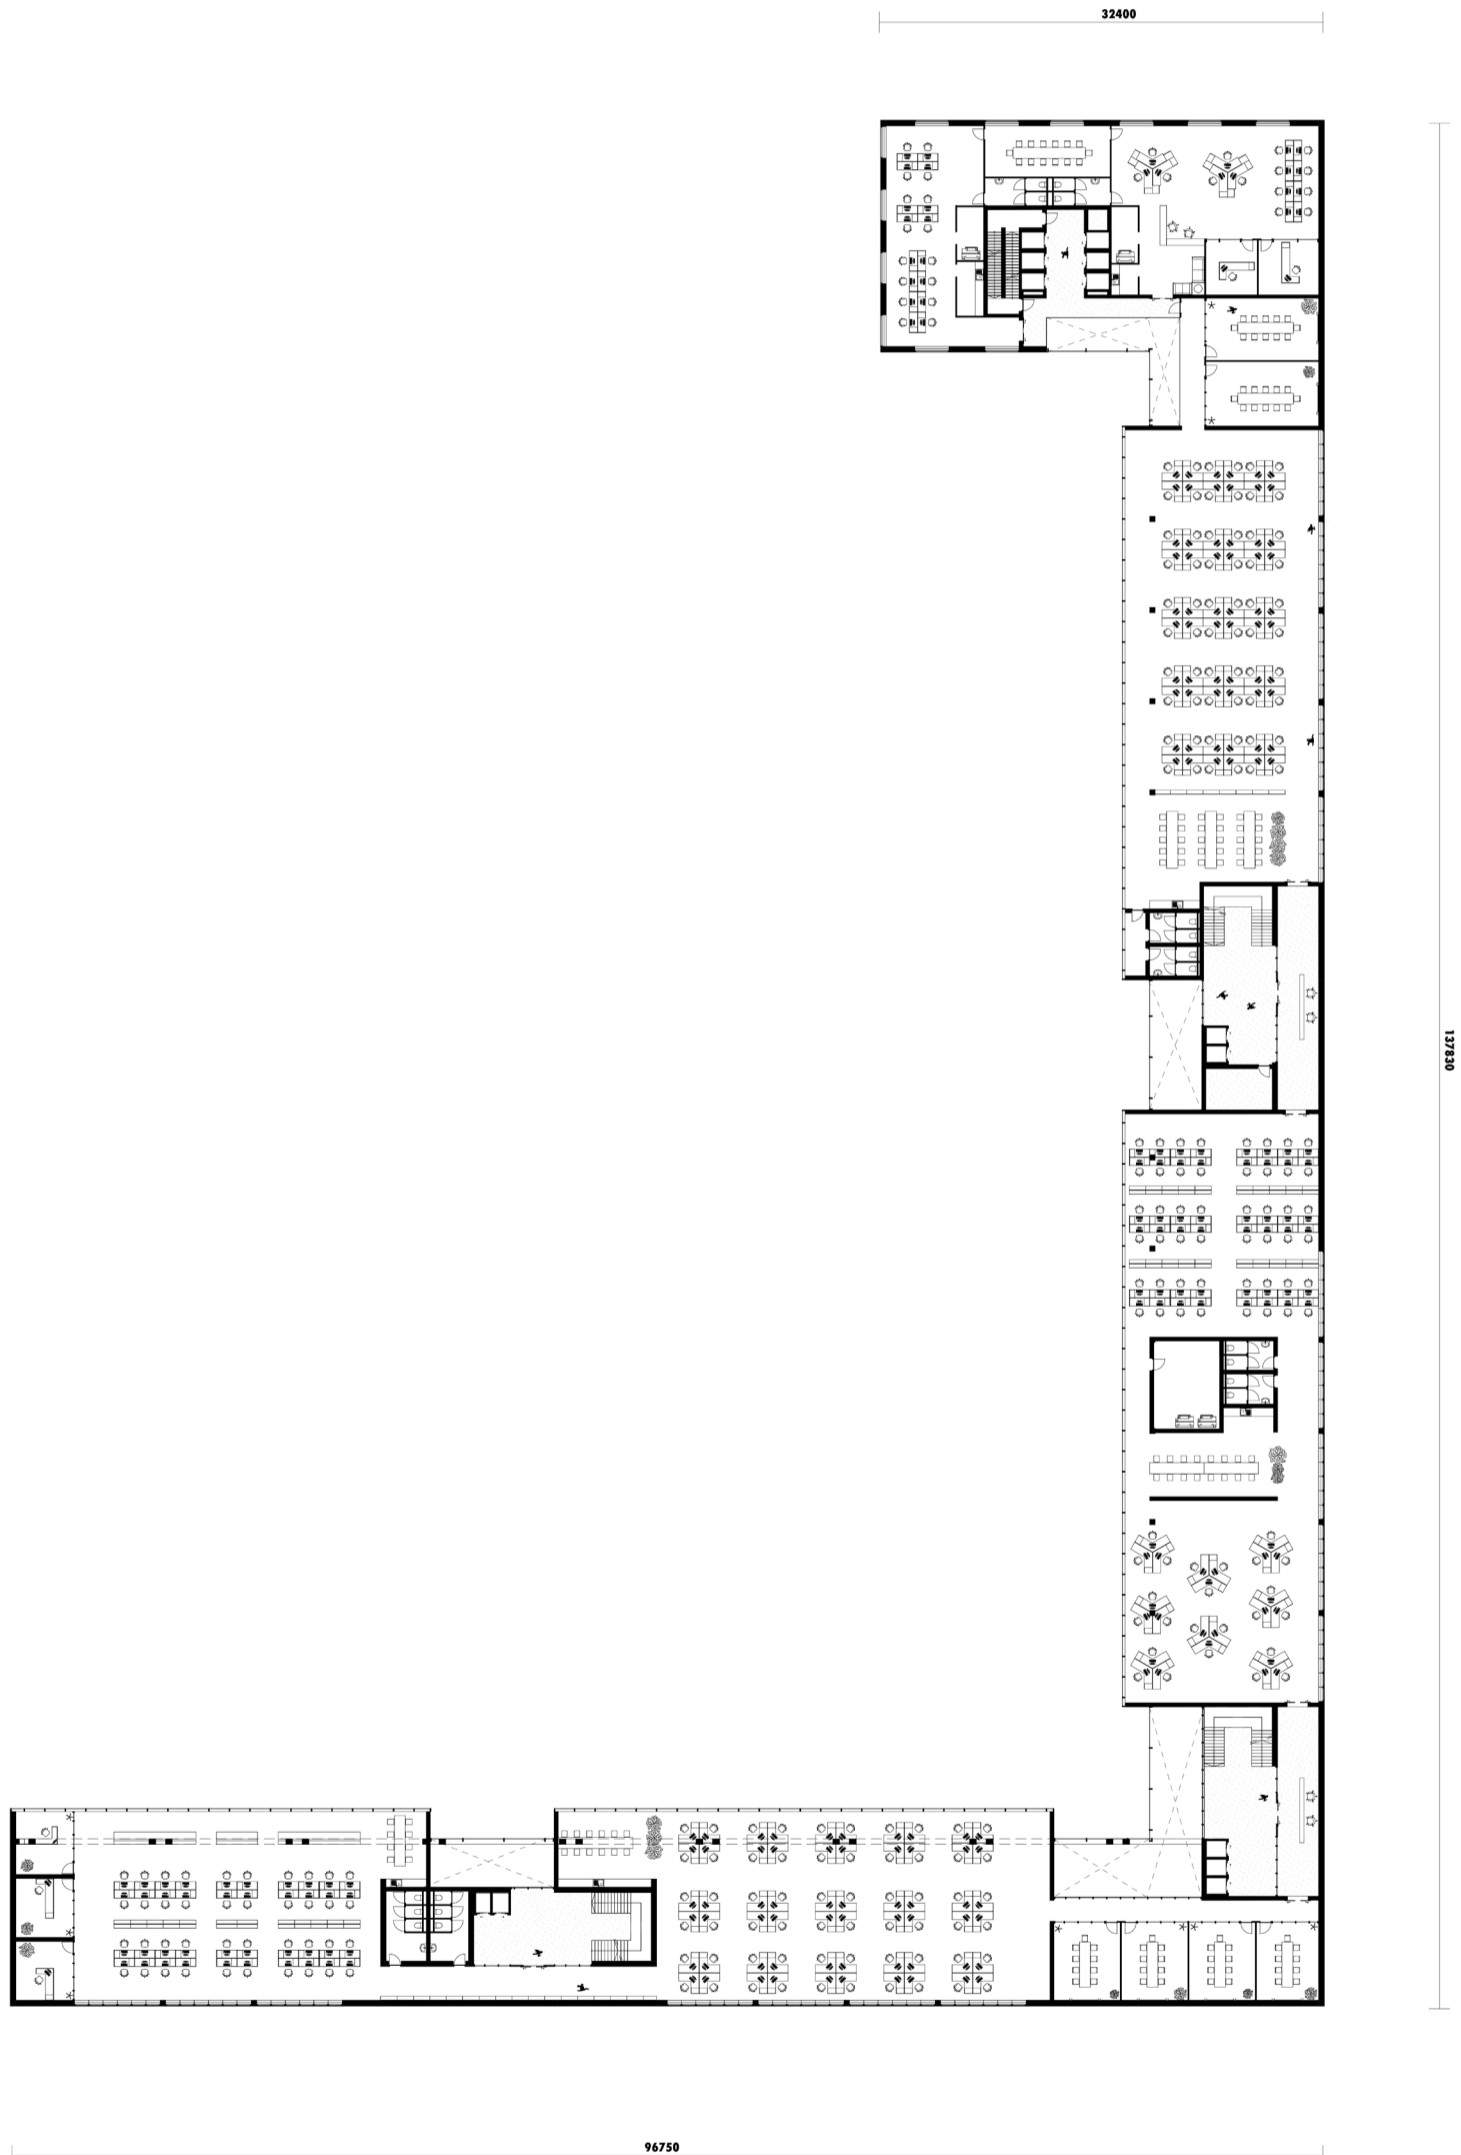


**ABRAHAM ARENA**  
**LEVEL 09/37 RESIDENTIAL**




**ABRAHAM ARENA**  
**LEVEL 09/37 RESIDENTIAL FLOOR, RENTED BY NIKE**



# ABRAHAM ARENA CROSS SECTION (EAST-WEST)

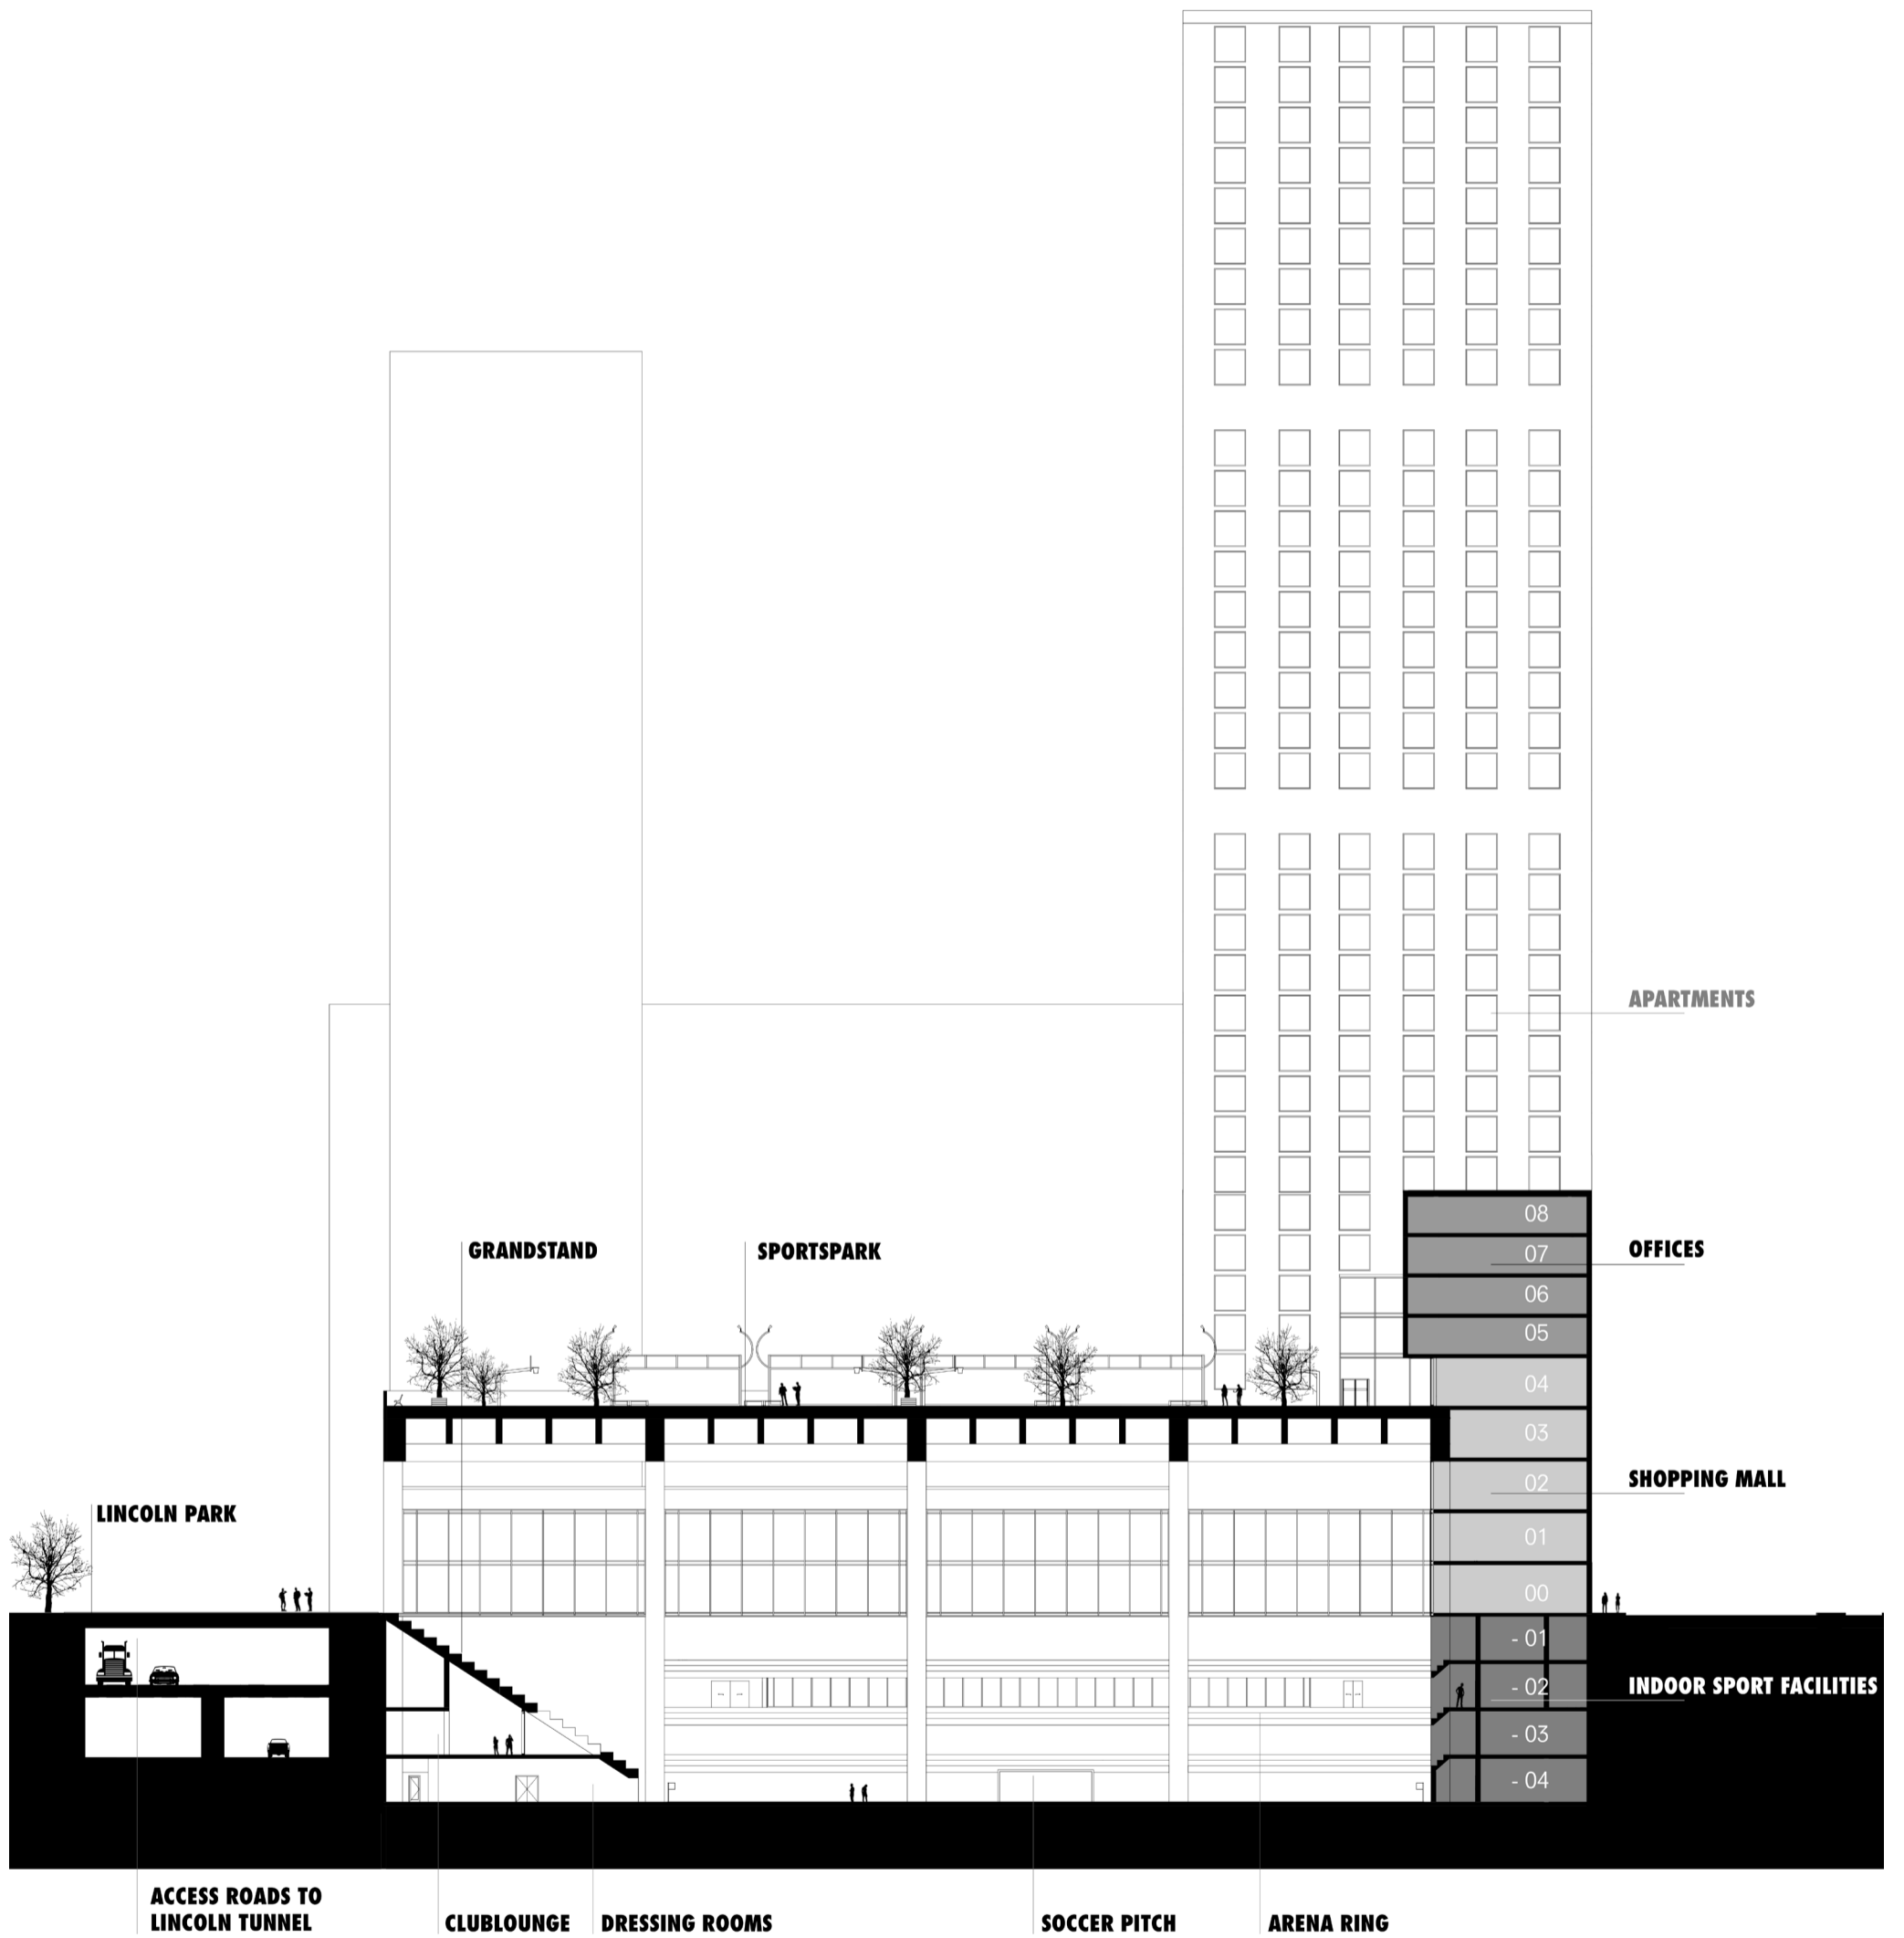

# ABRAHAM ARENA CROSS SECTION (NORTH-SOUTH)

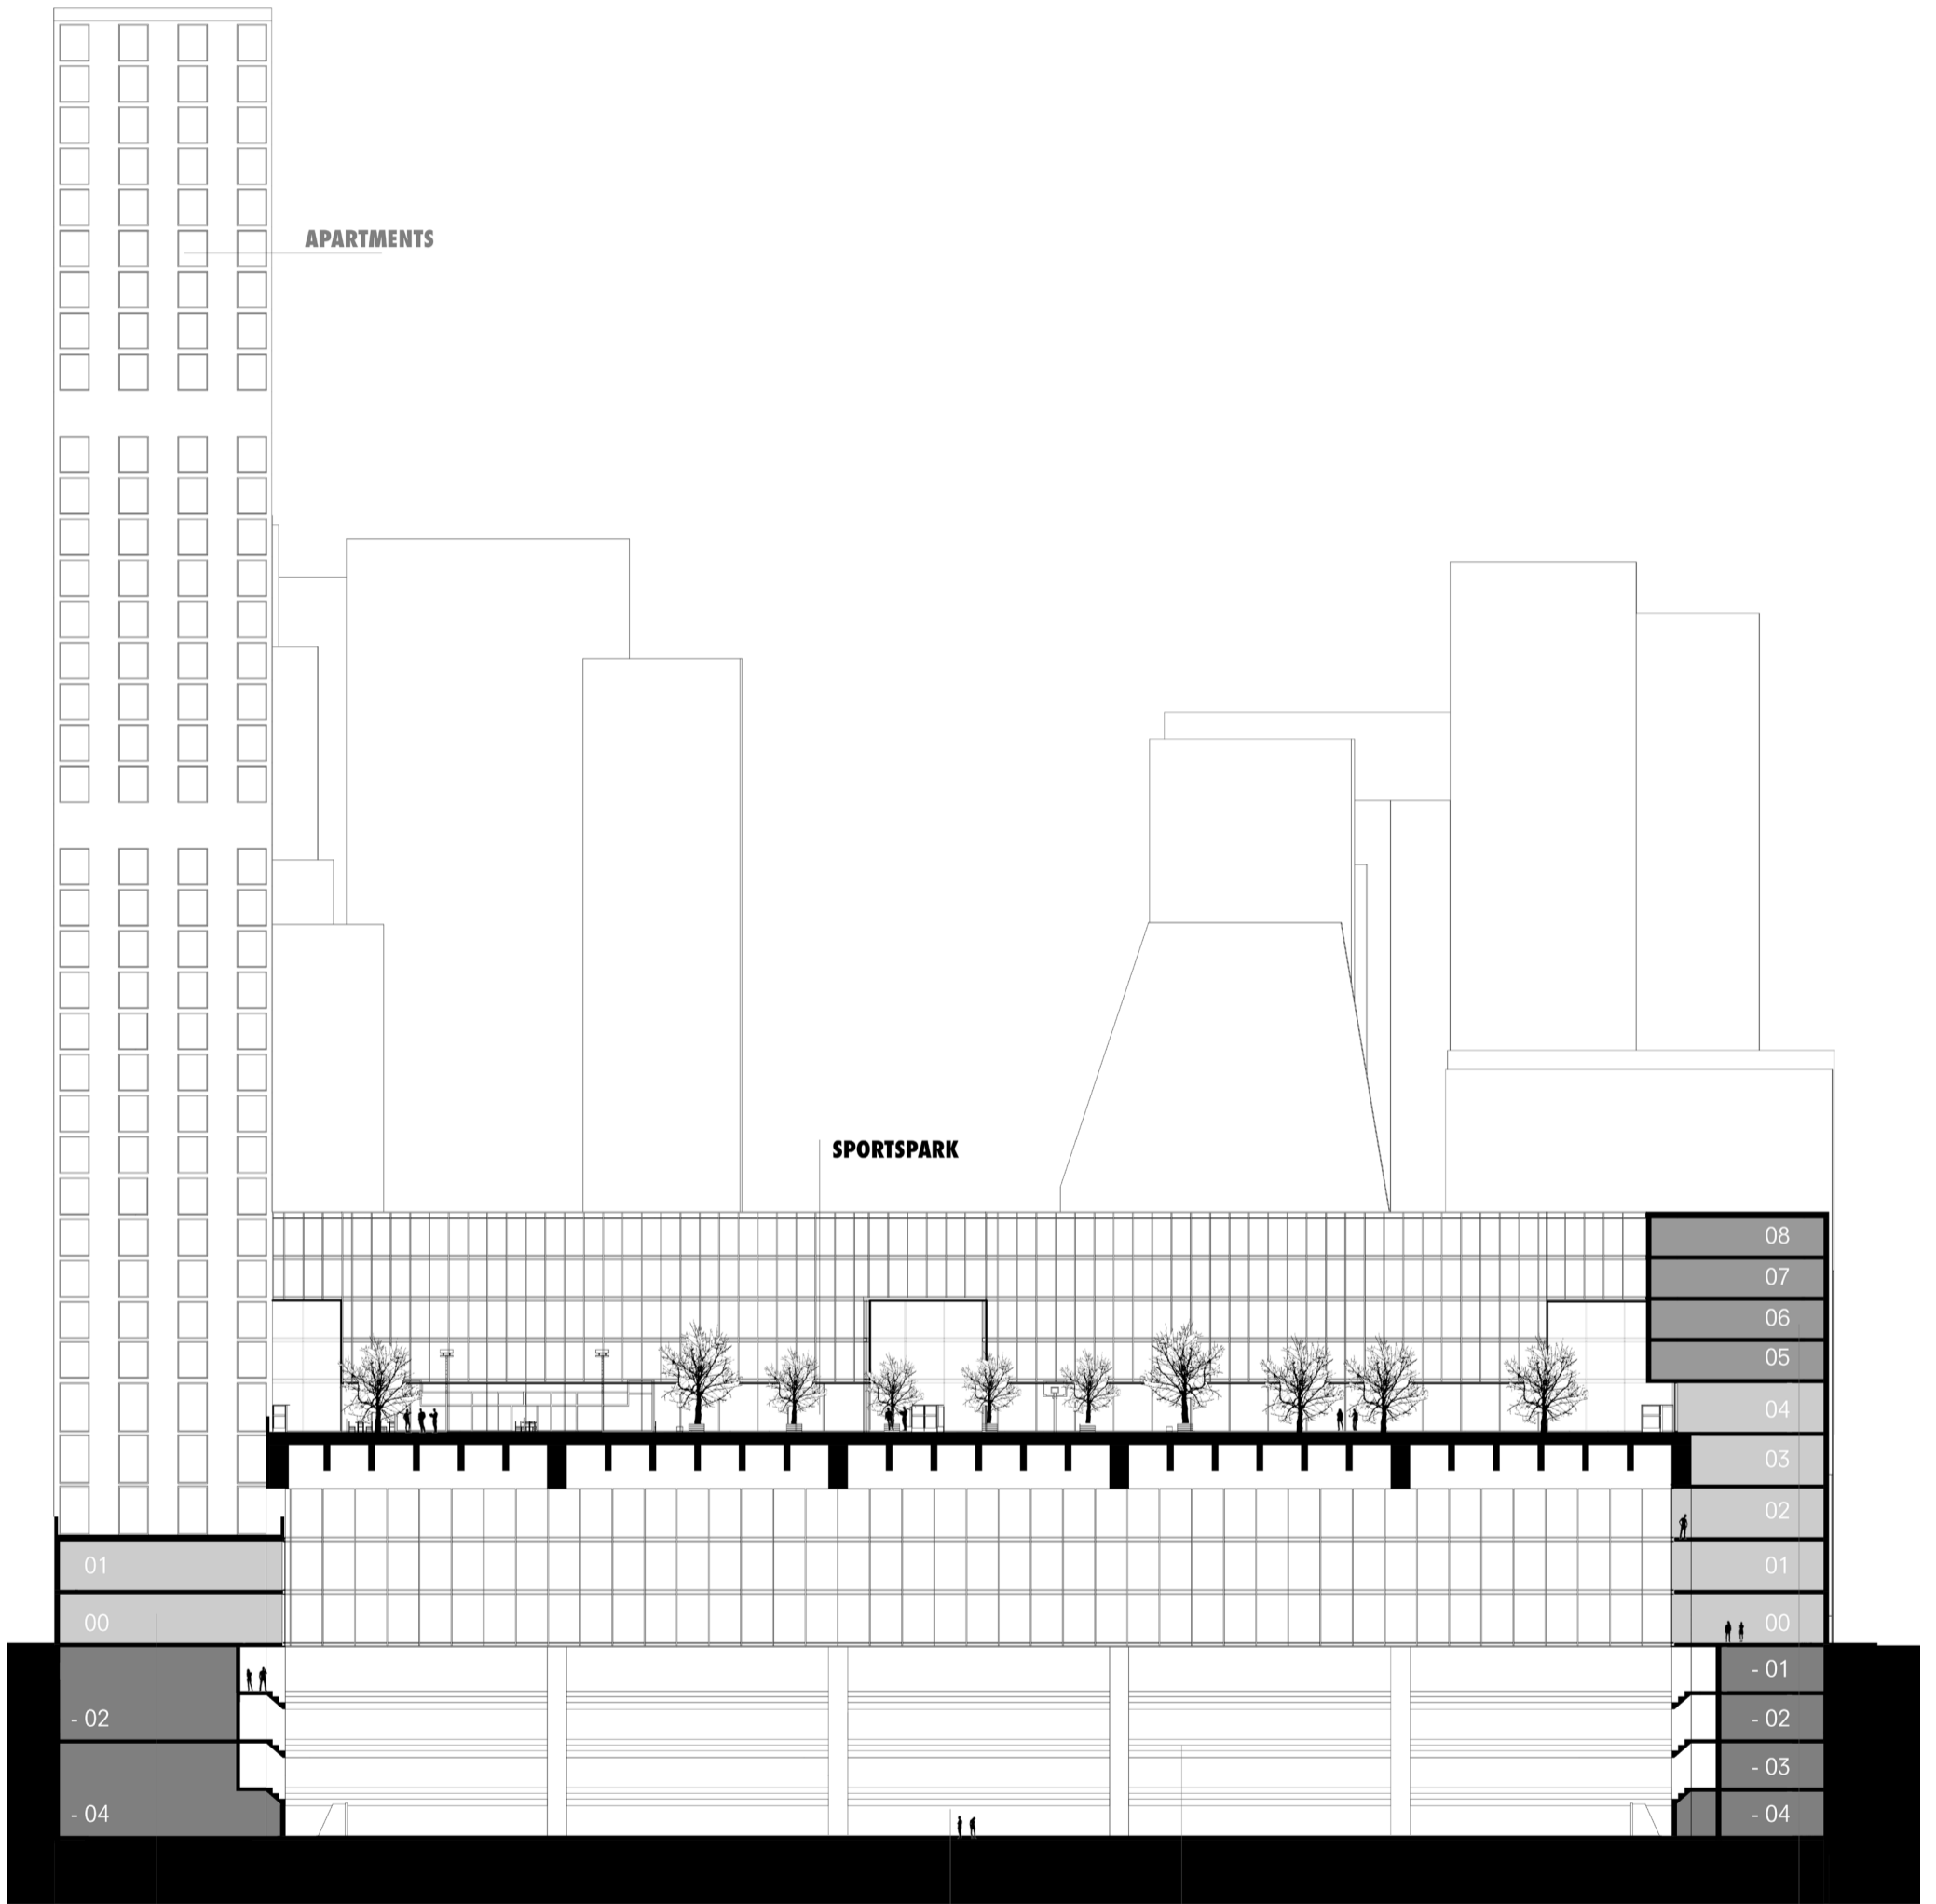

- SHOPPING MALL  
- DOUBLE HEIGHT INDOOR  
SPORTS FACILITIES


SOCCER PITCH

ARENA RING


- OFFICES  
- SHOPPING MALL  
- INDOOR SPORT FACILITIES




# ABRAHAM ARENA FACADES

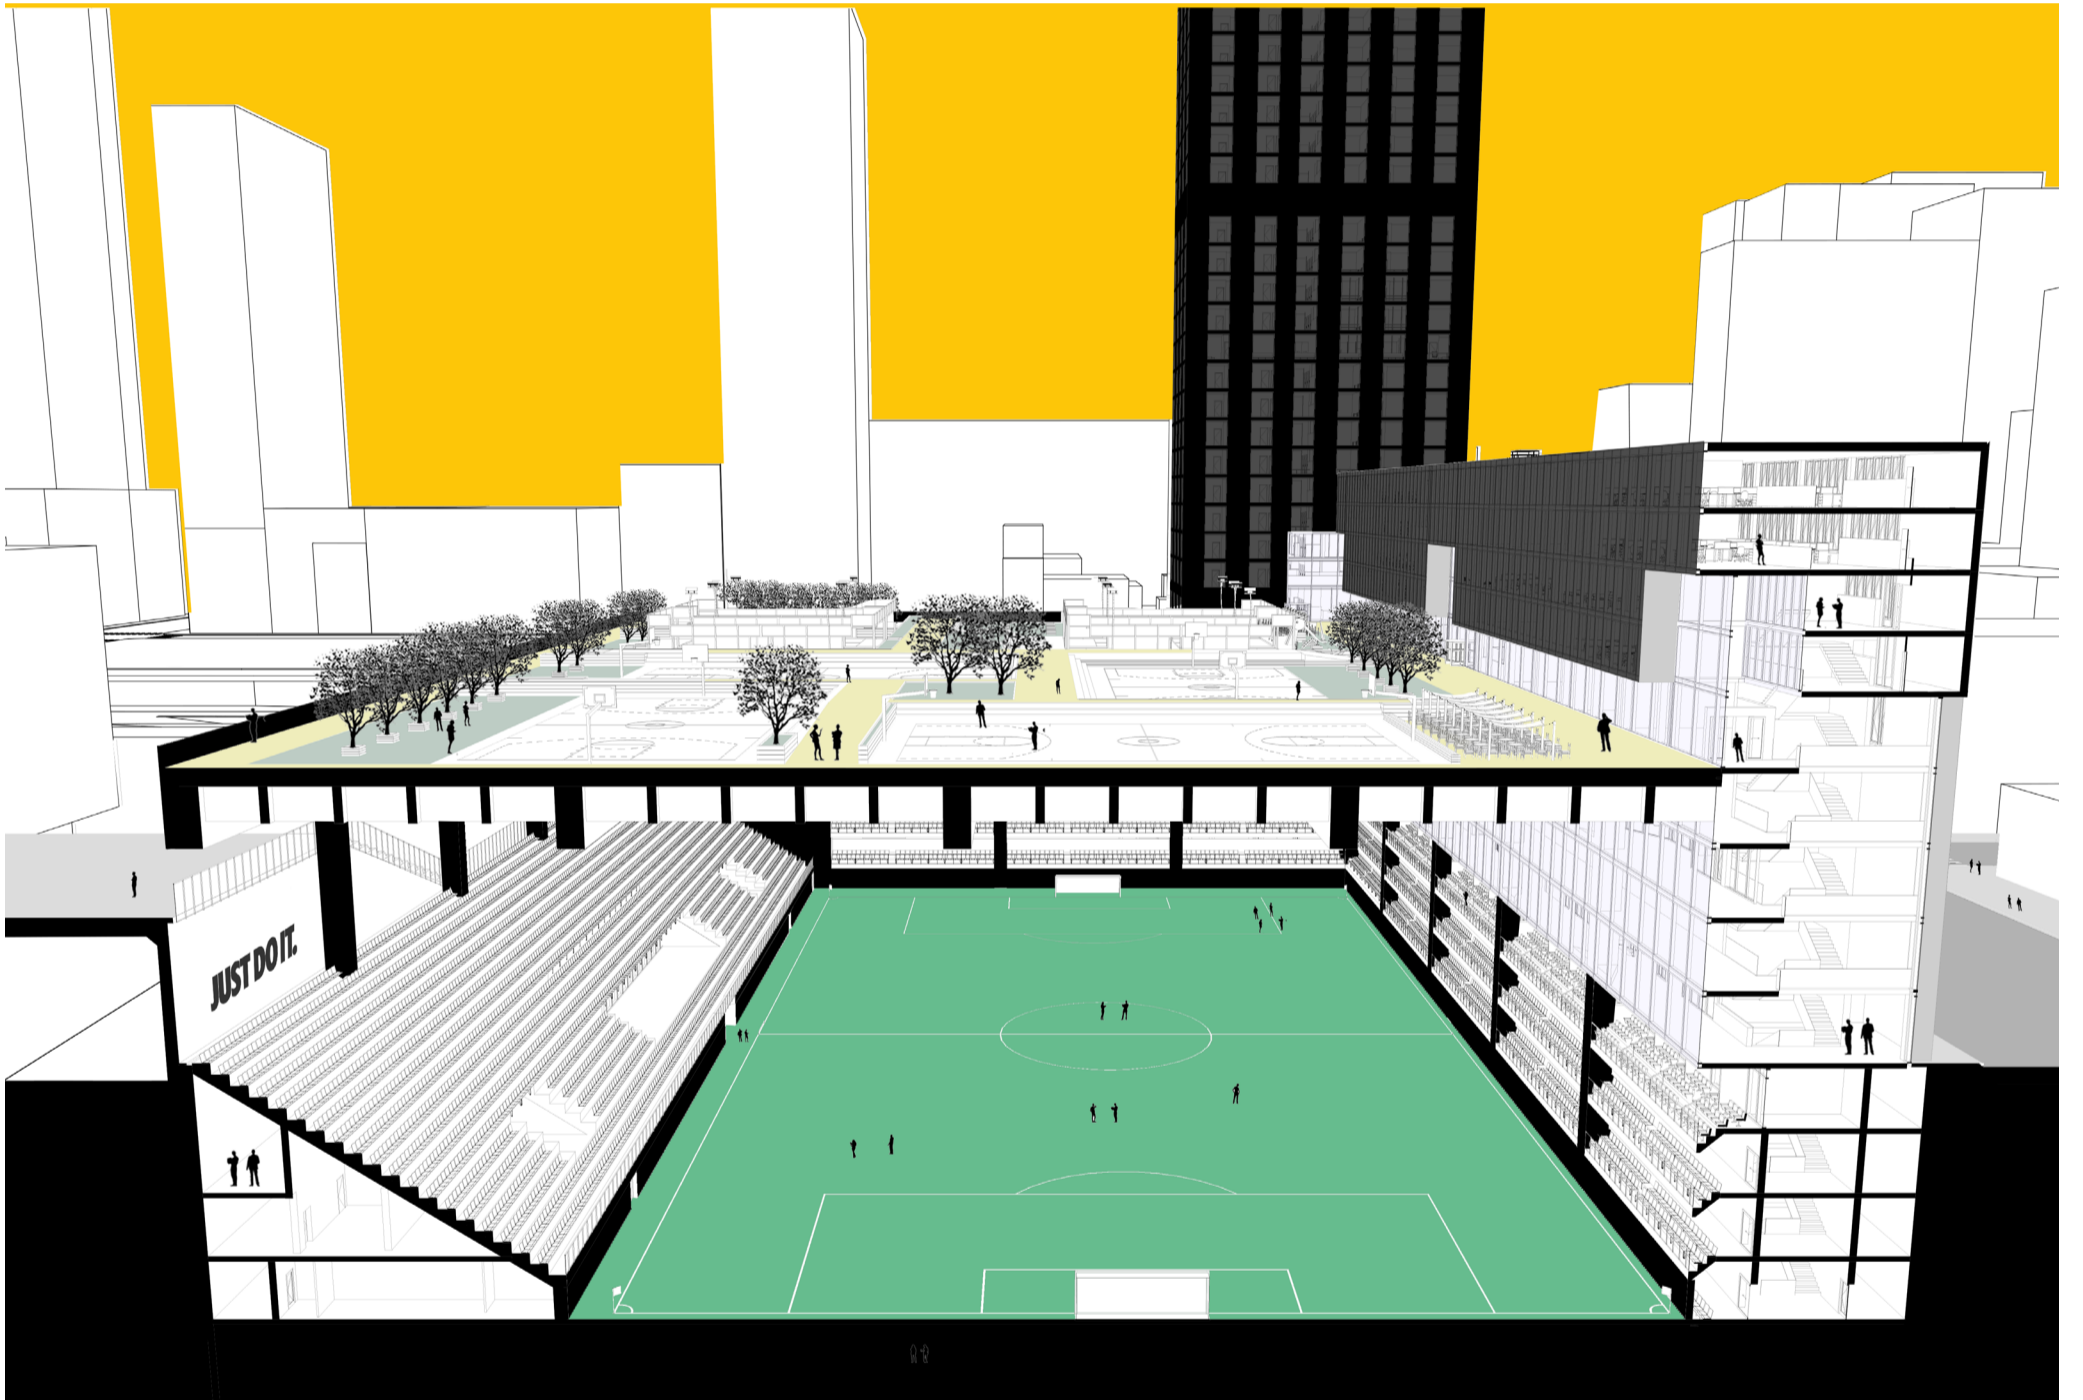


# ABRAHAM ARENA FACADES

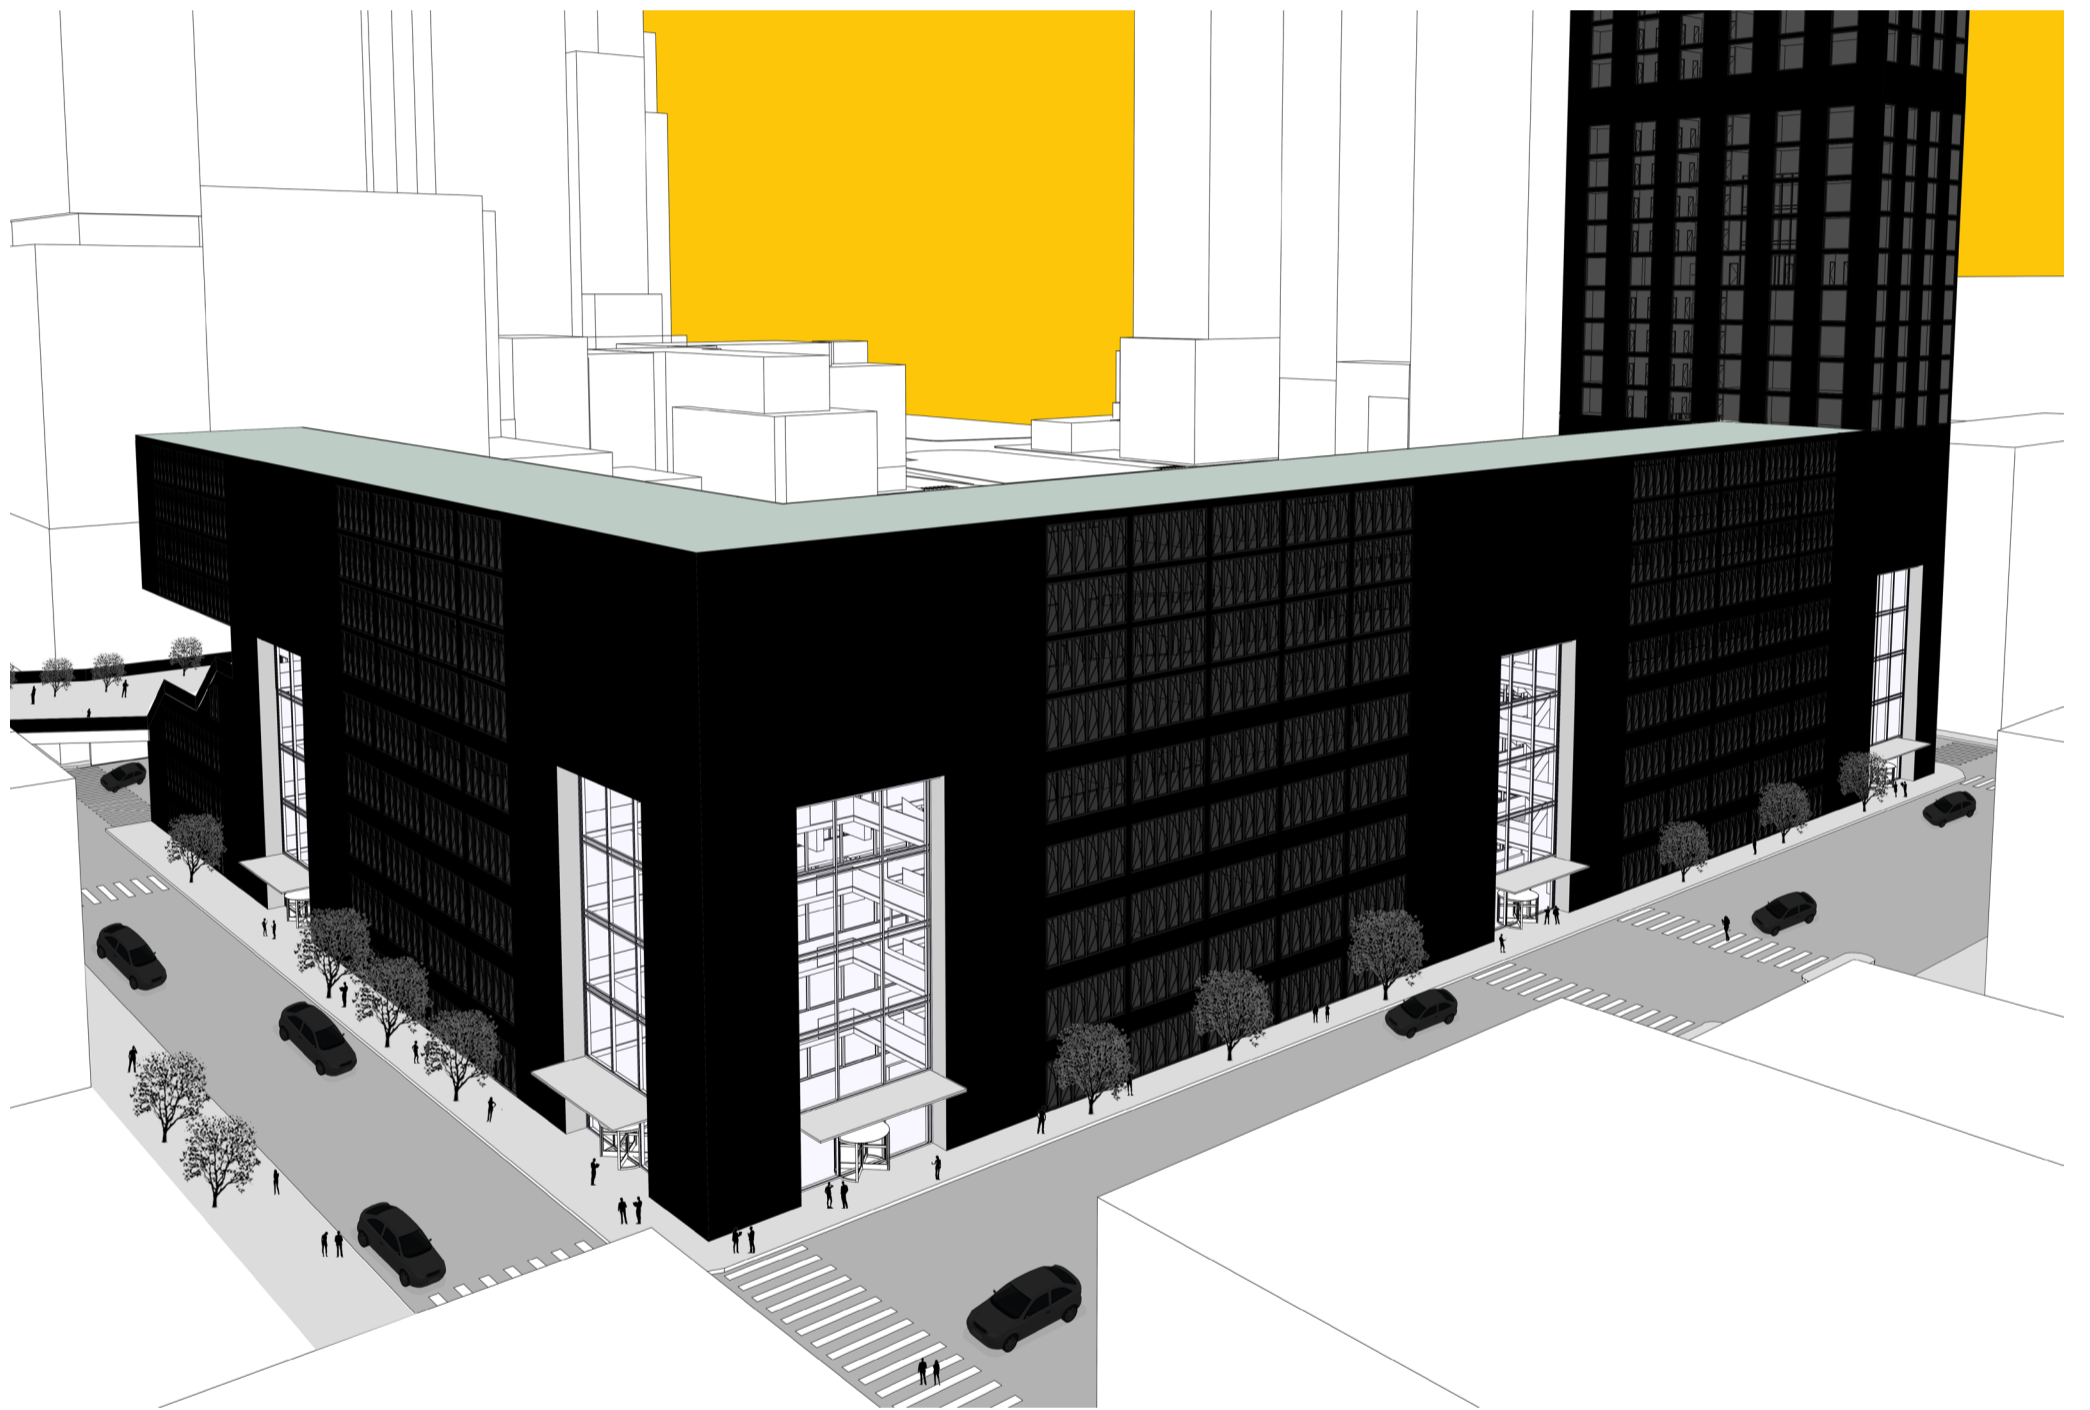


# ABRAHAM ARENA FACADES

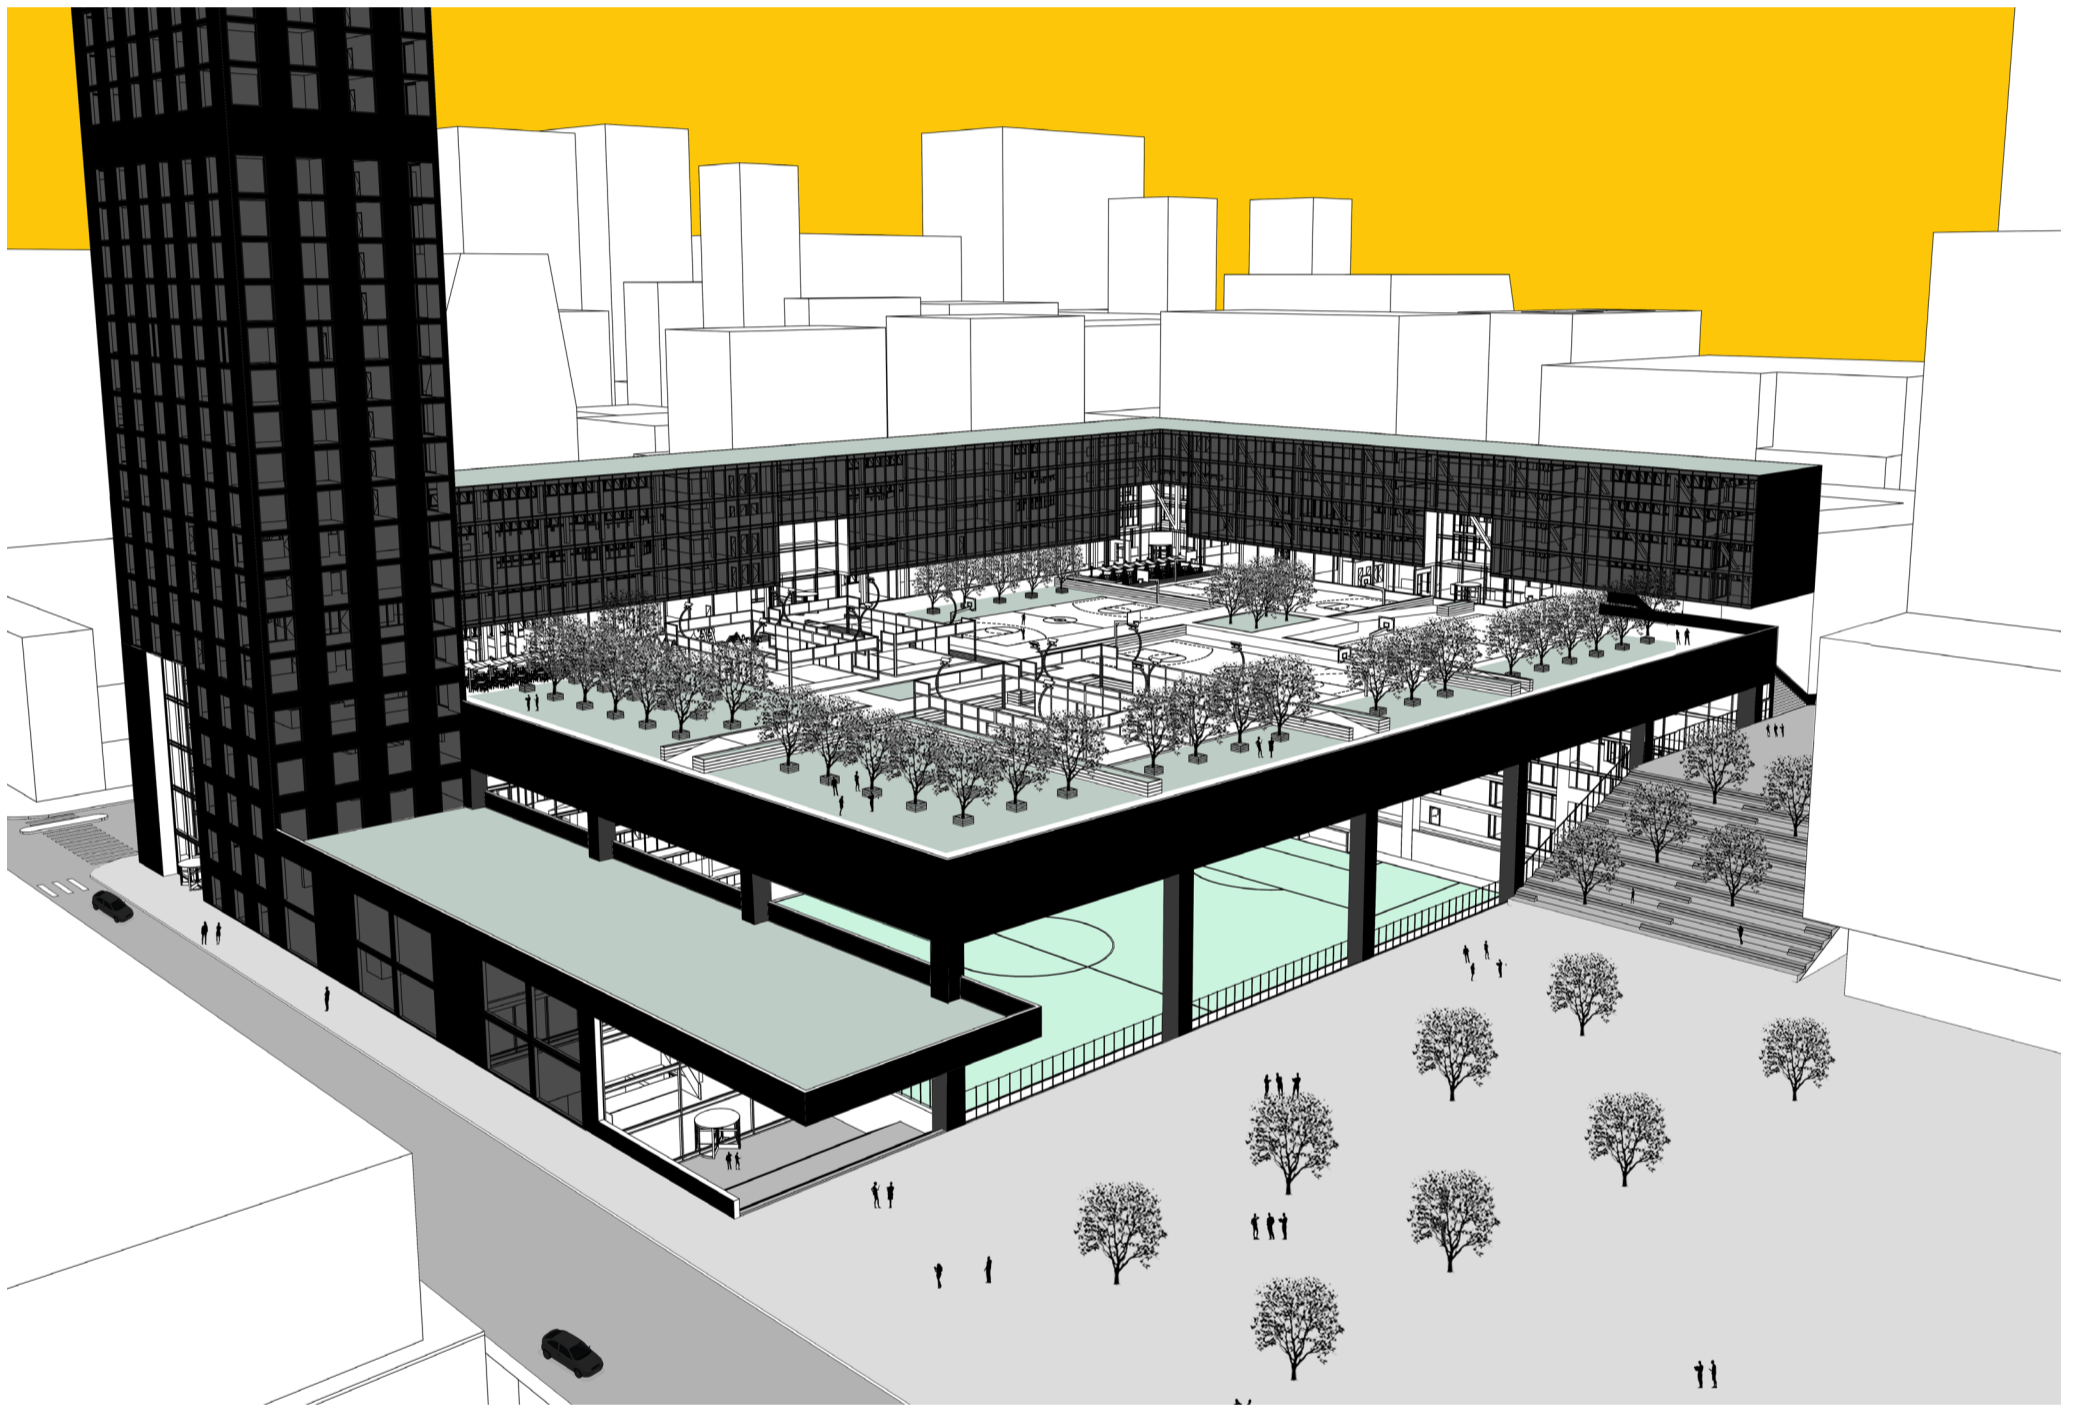


**ABRAHAM ARENA**  
**SOUTH FACADE**

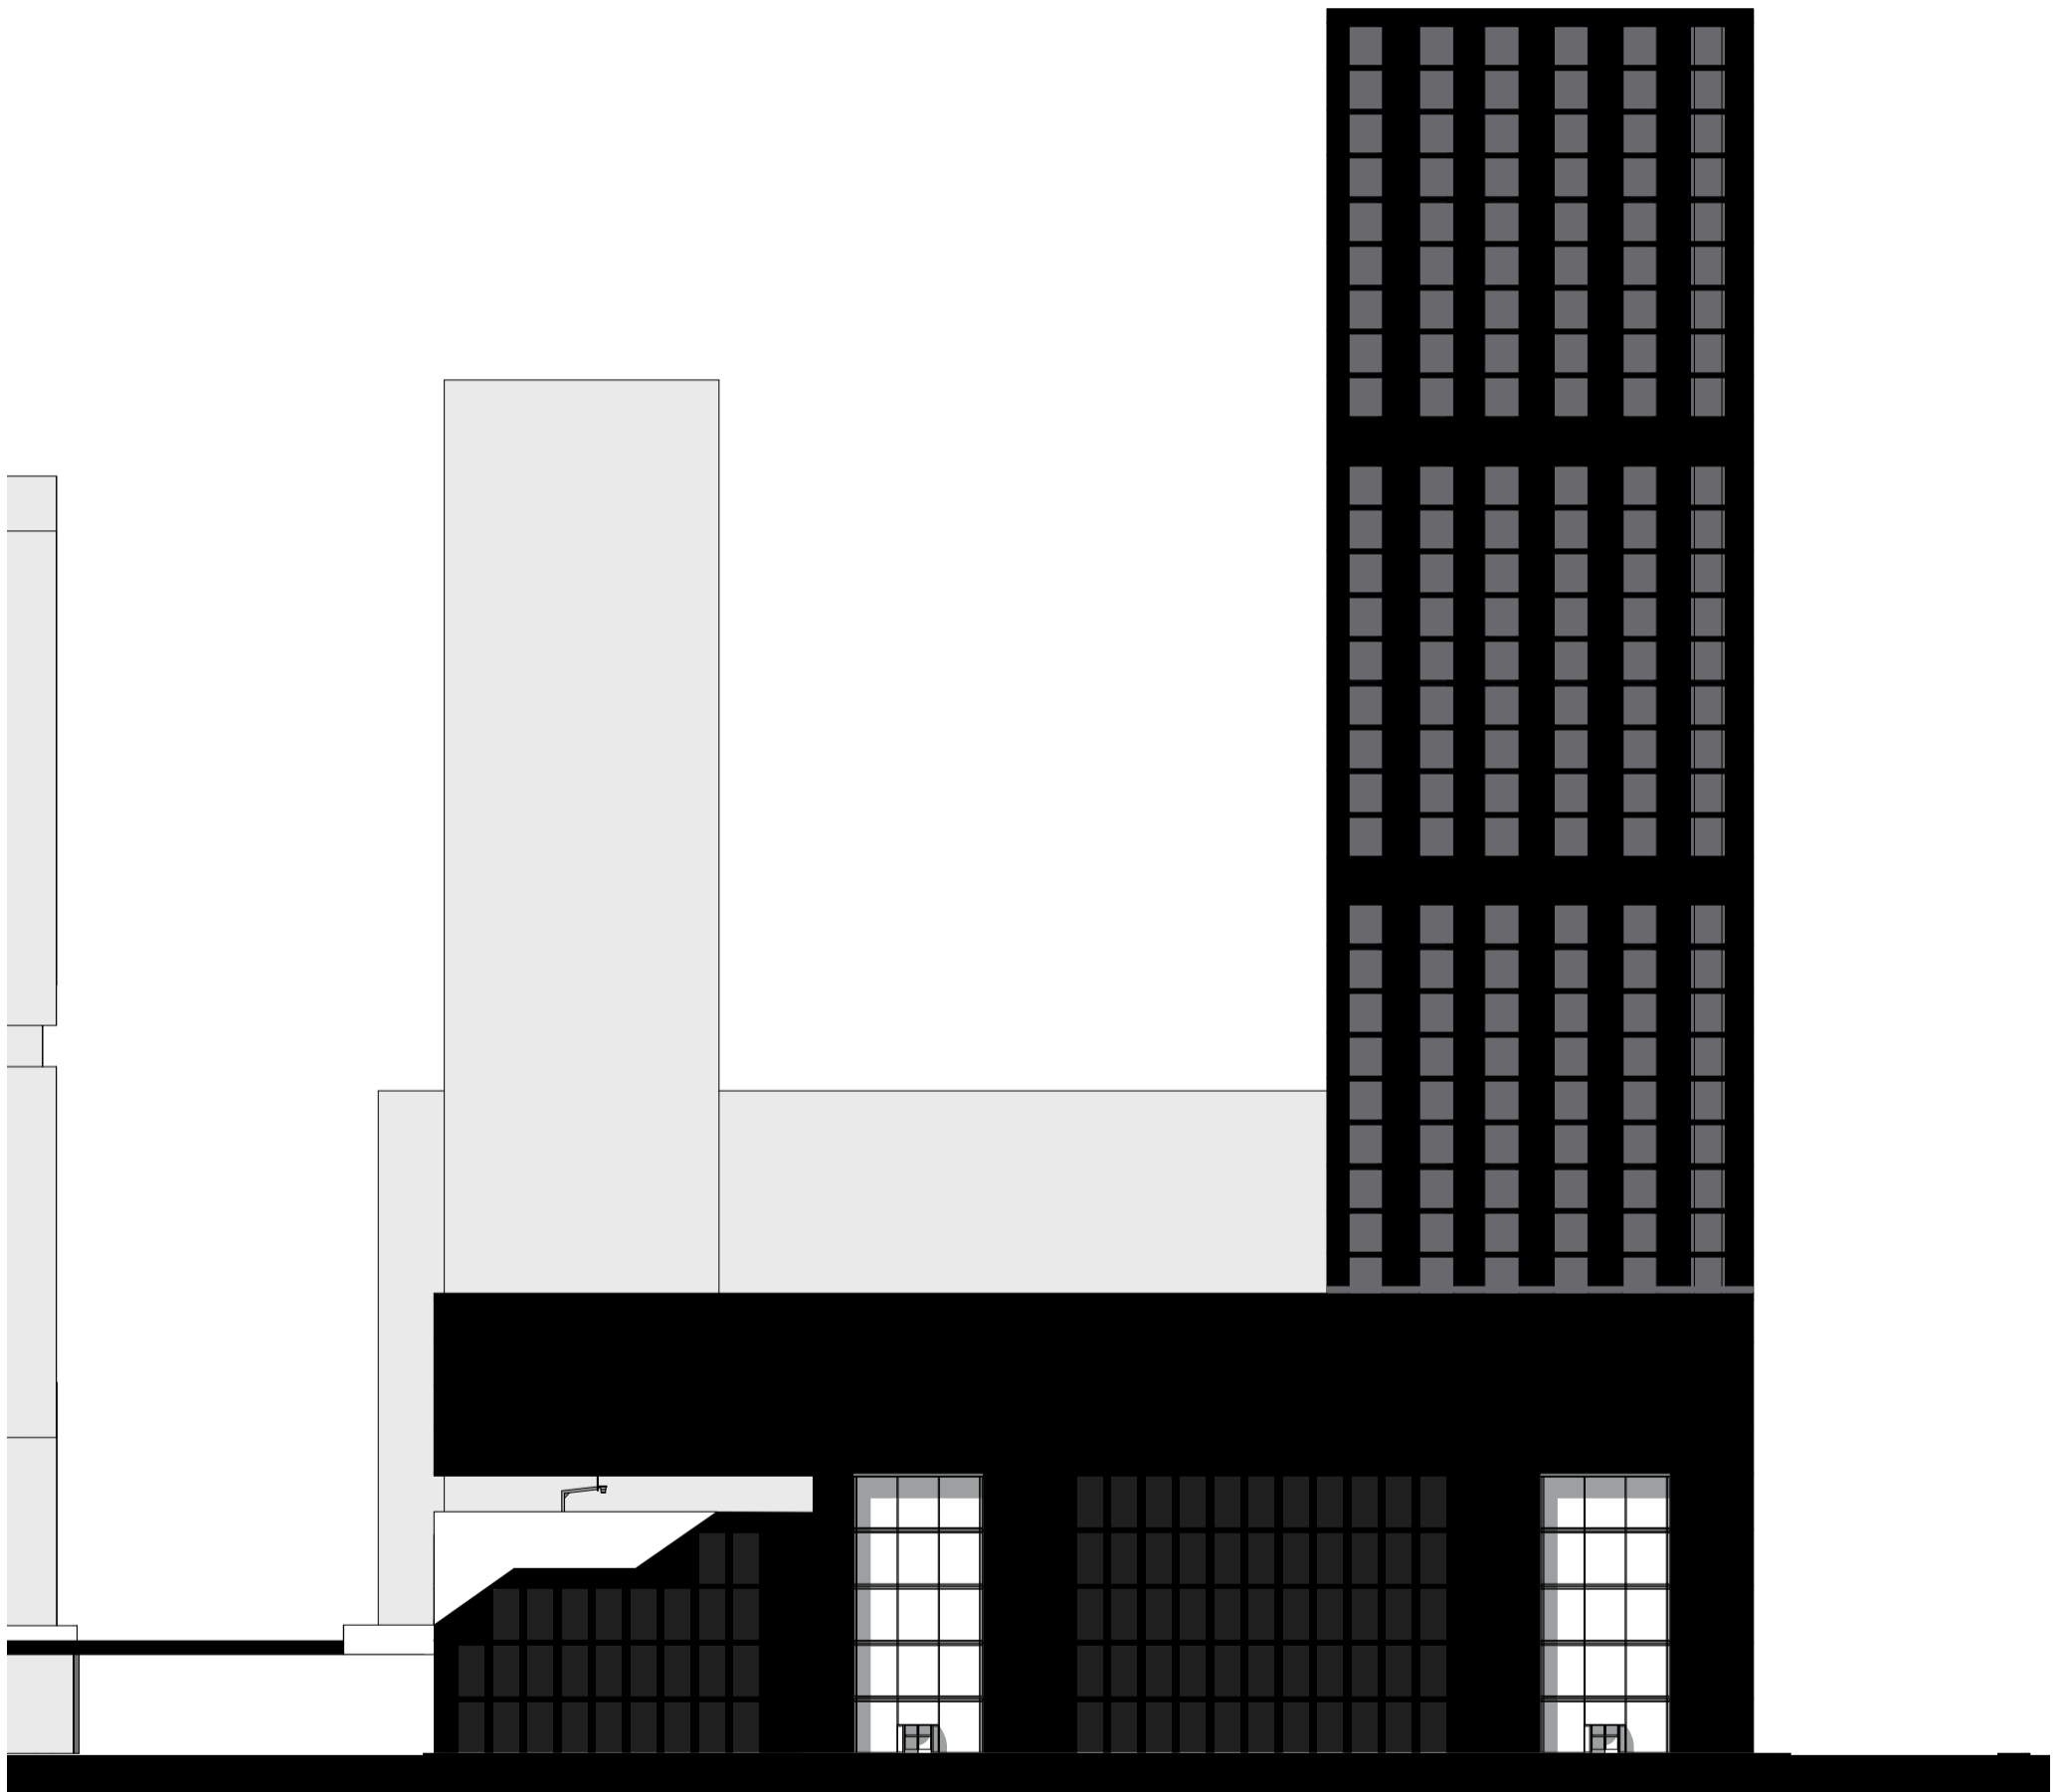

**ABRAHAM ARENA**  
**EAST FACADE**

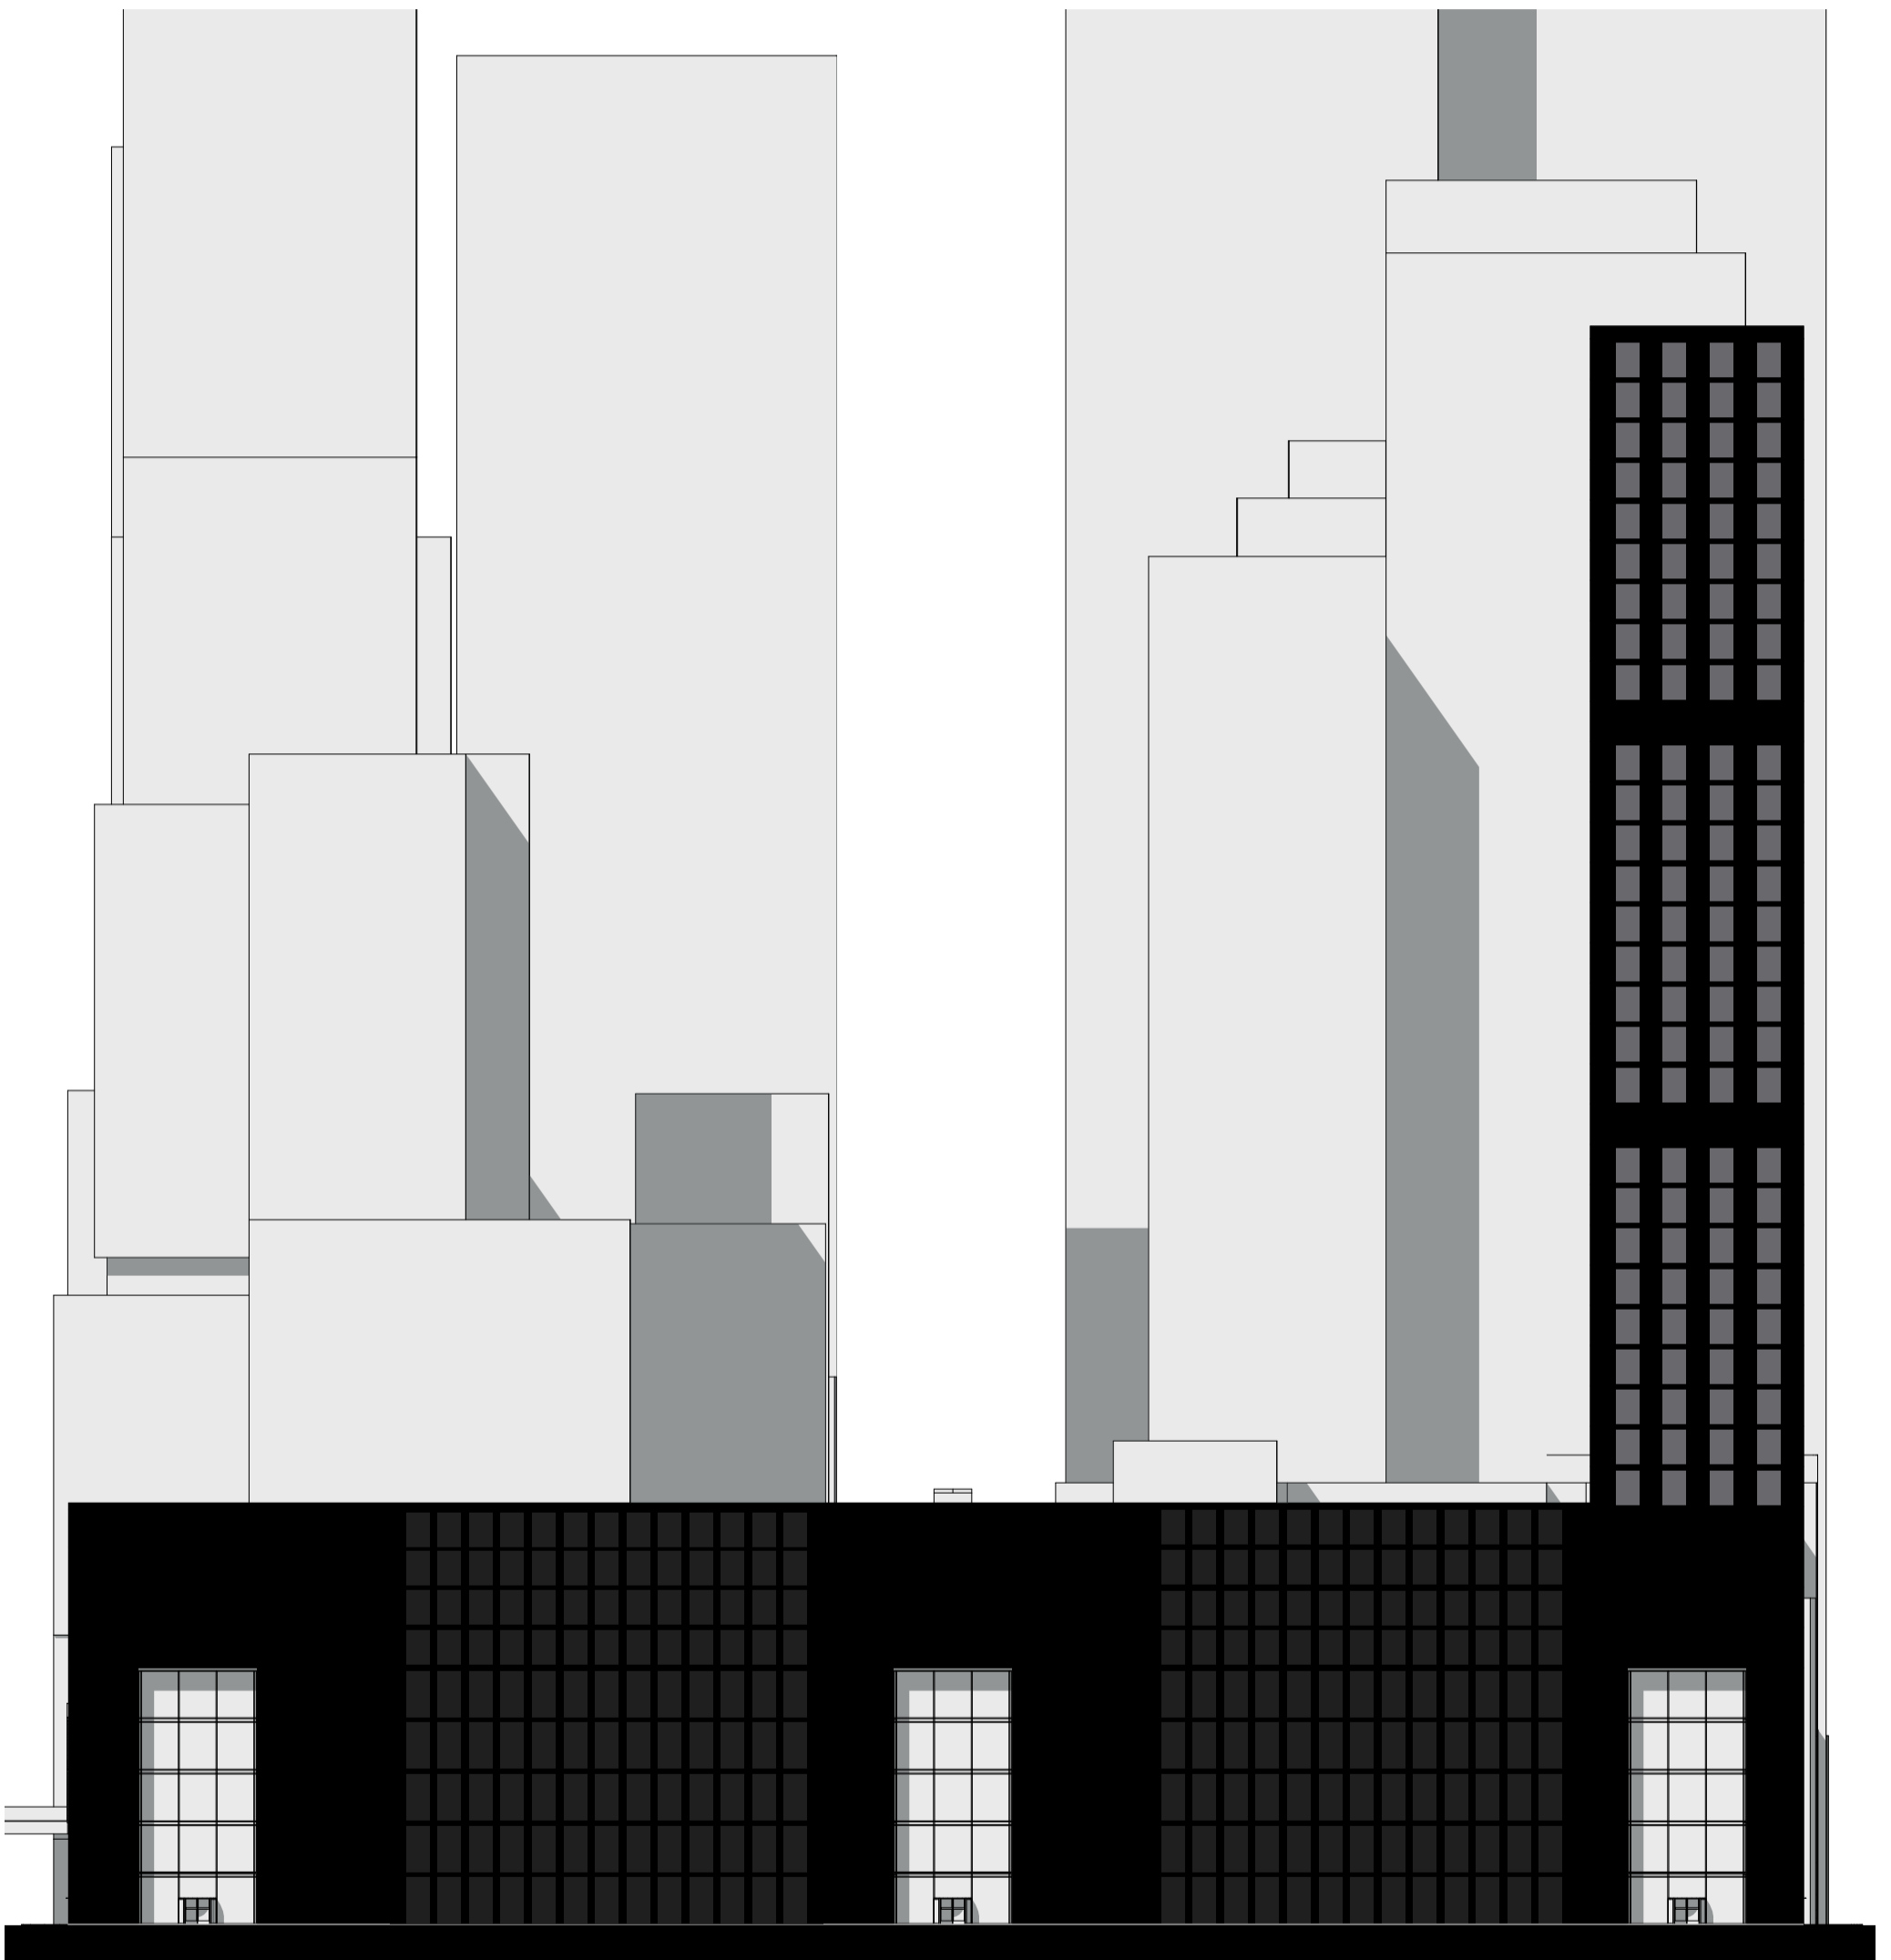

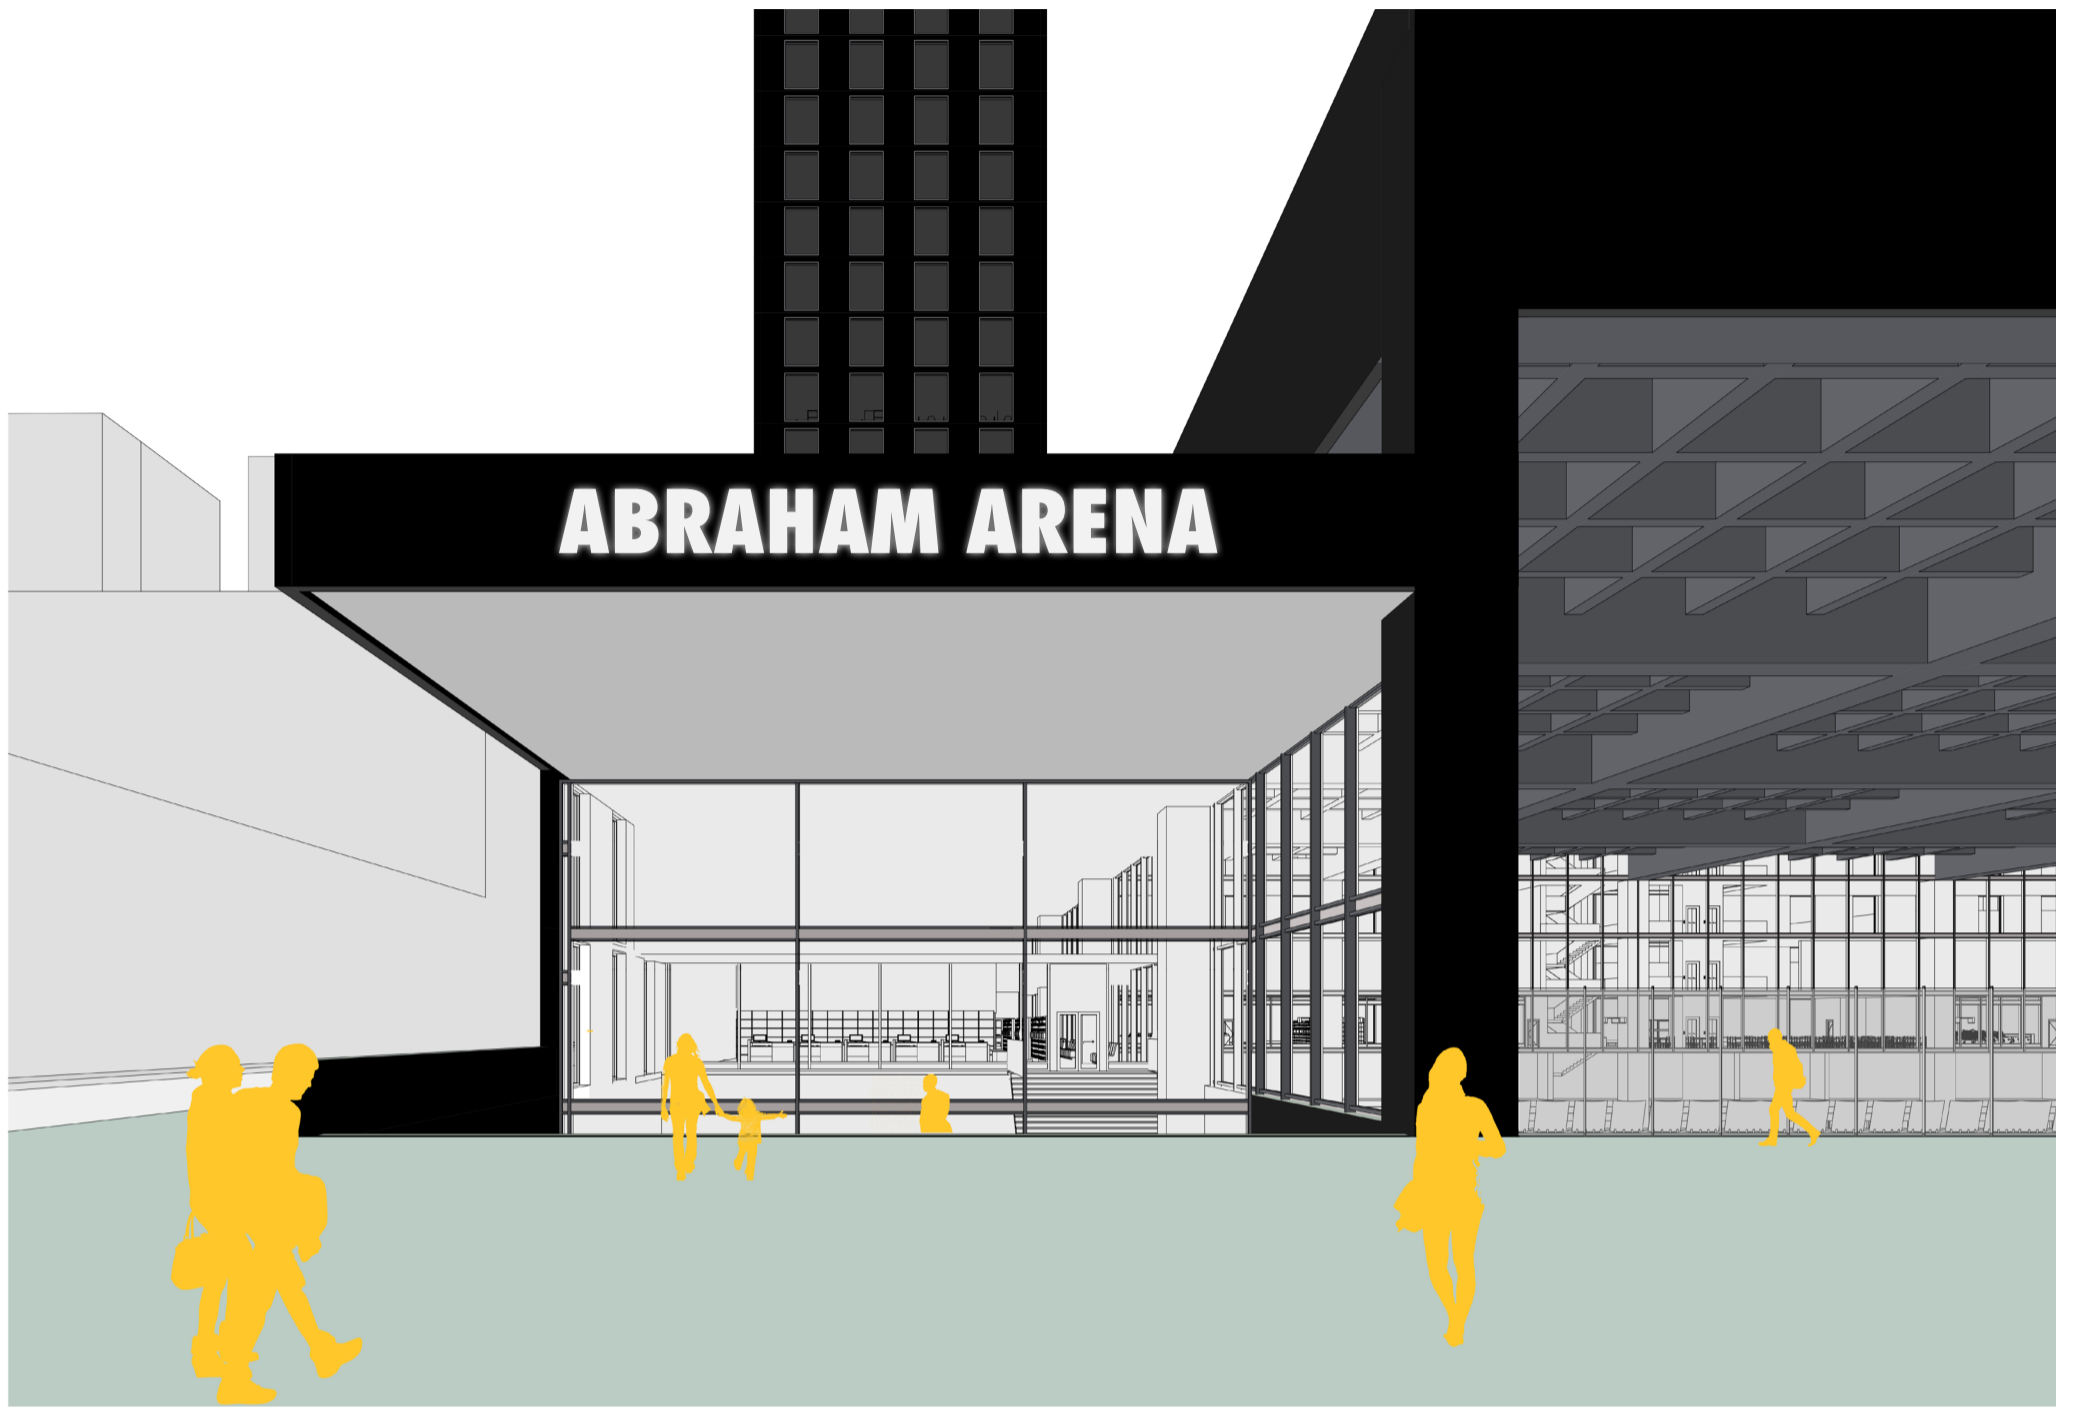


**ENTRANCE GRANDSTAND**




**ENTRANCE HALL (SOUTH-EAST CORNER)**


# ABRAHAM ARENA CLIMATE DESIGN

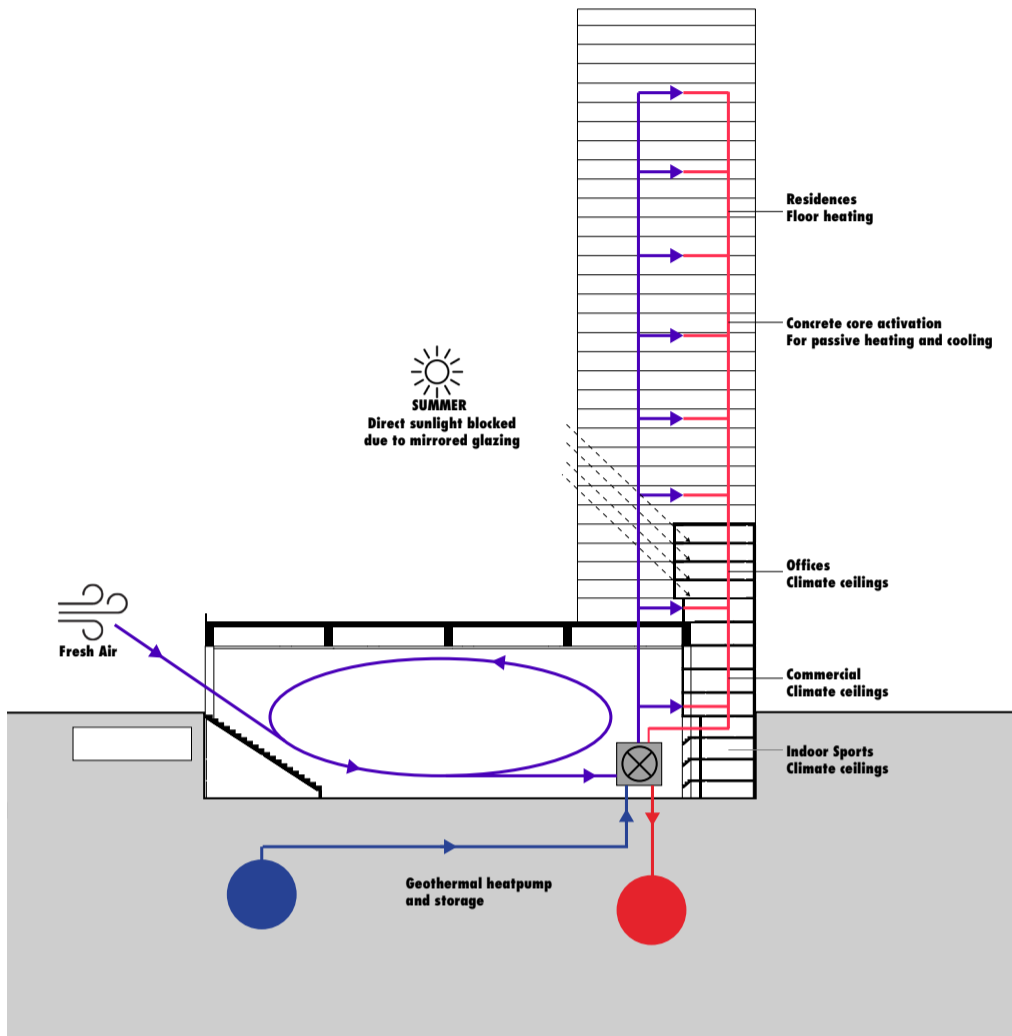


**COOLING IN SUMMER**

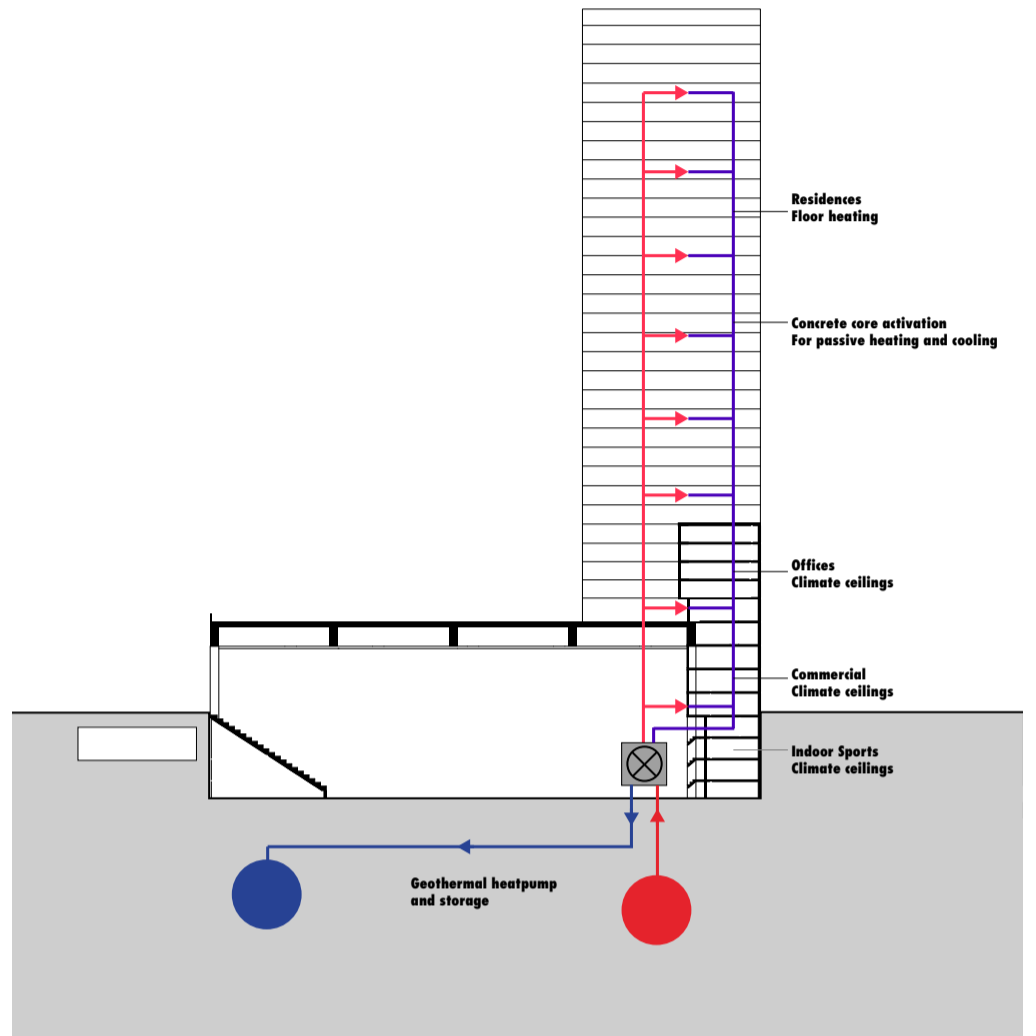

**HEATING IN WINTER**

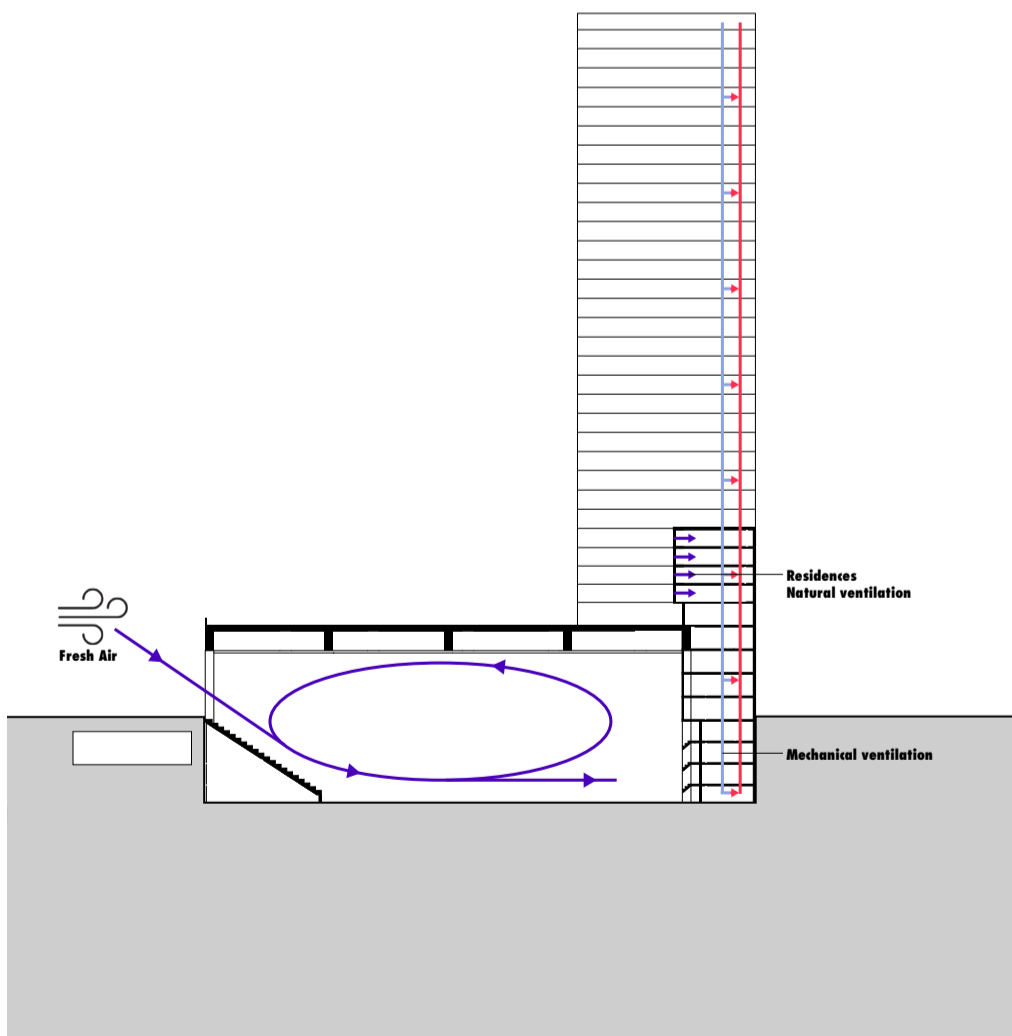


**VENTILATION**

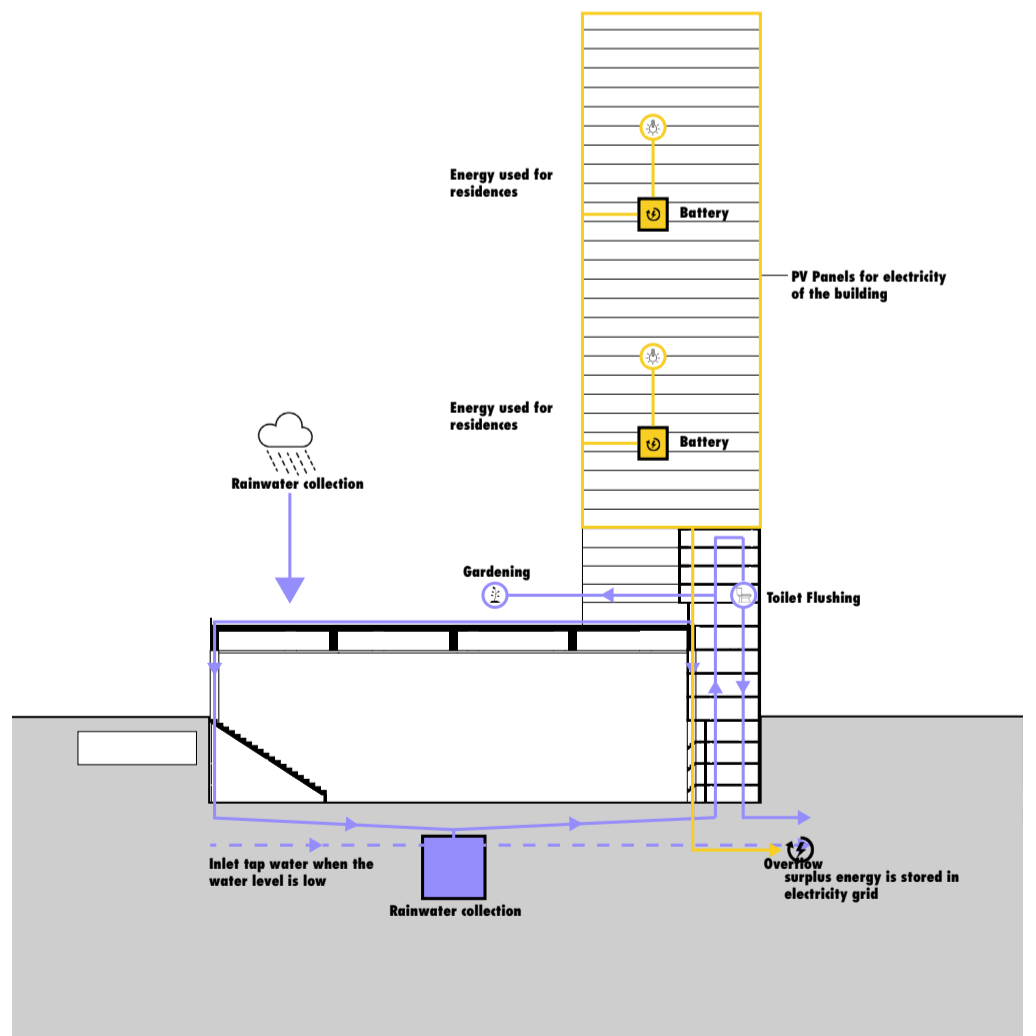

**WATER RETENTION & ENERGY**


# ABRAHAM ARENA FRAGMENT ENTRANCE HALL

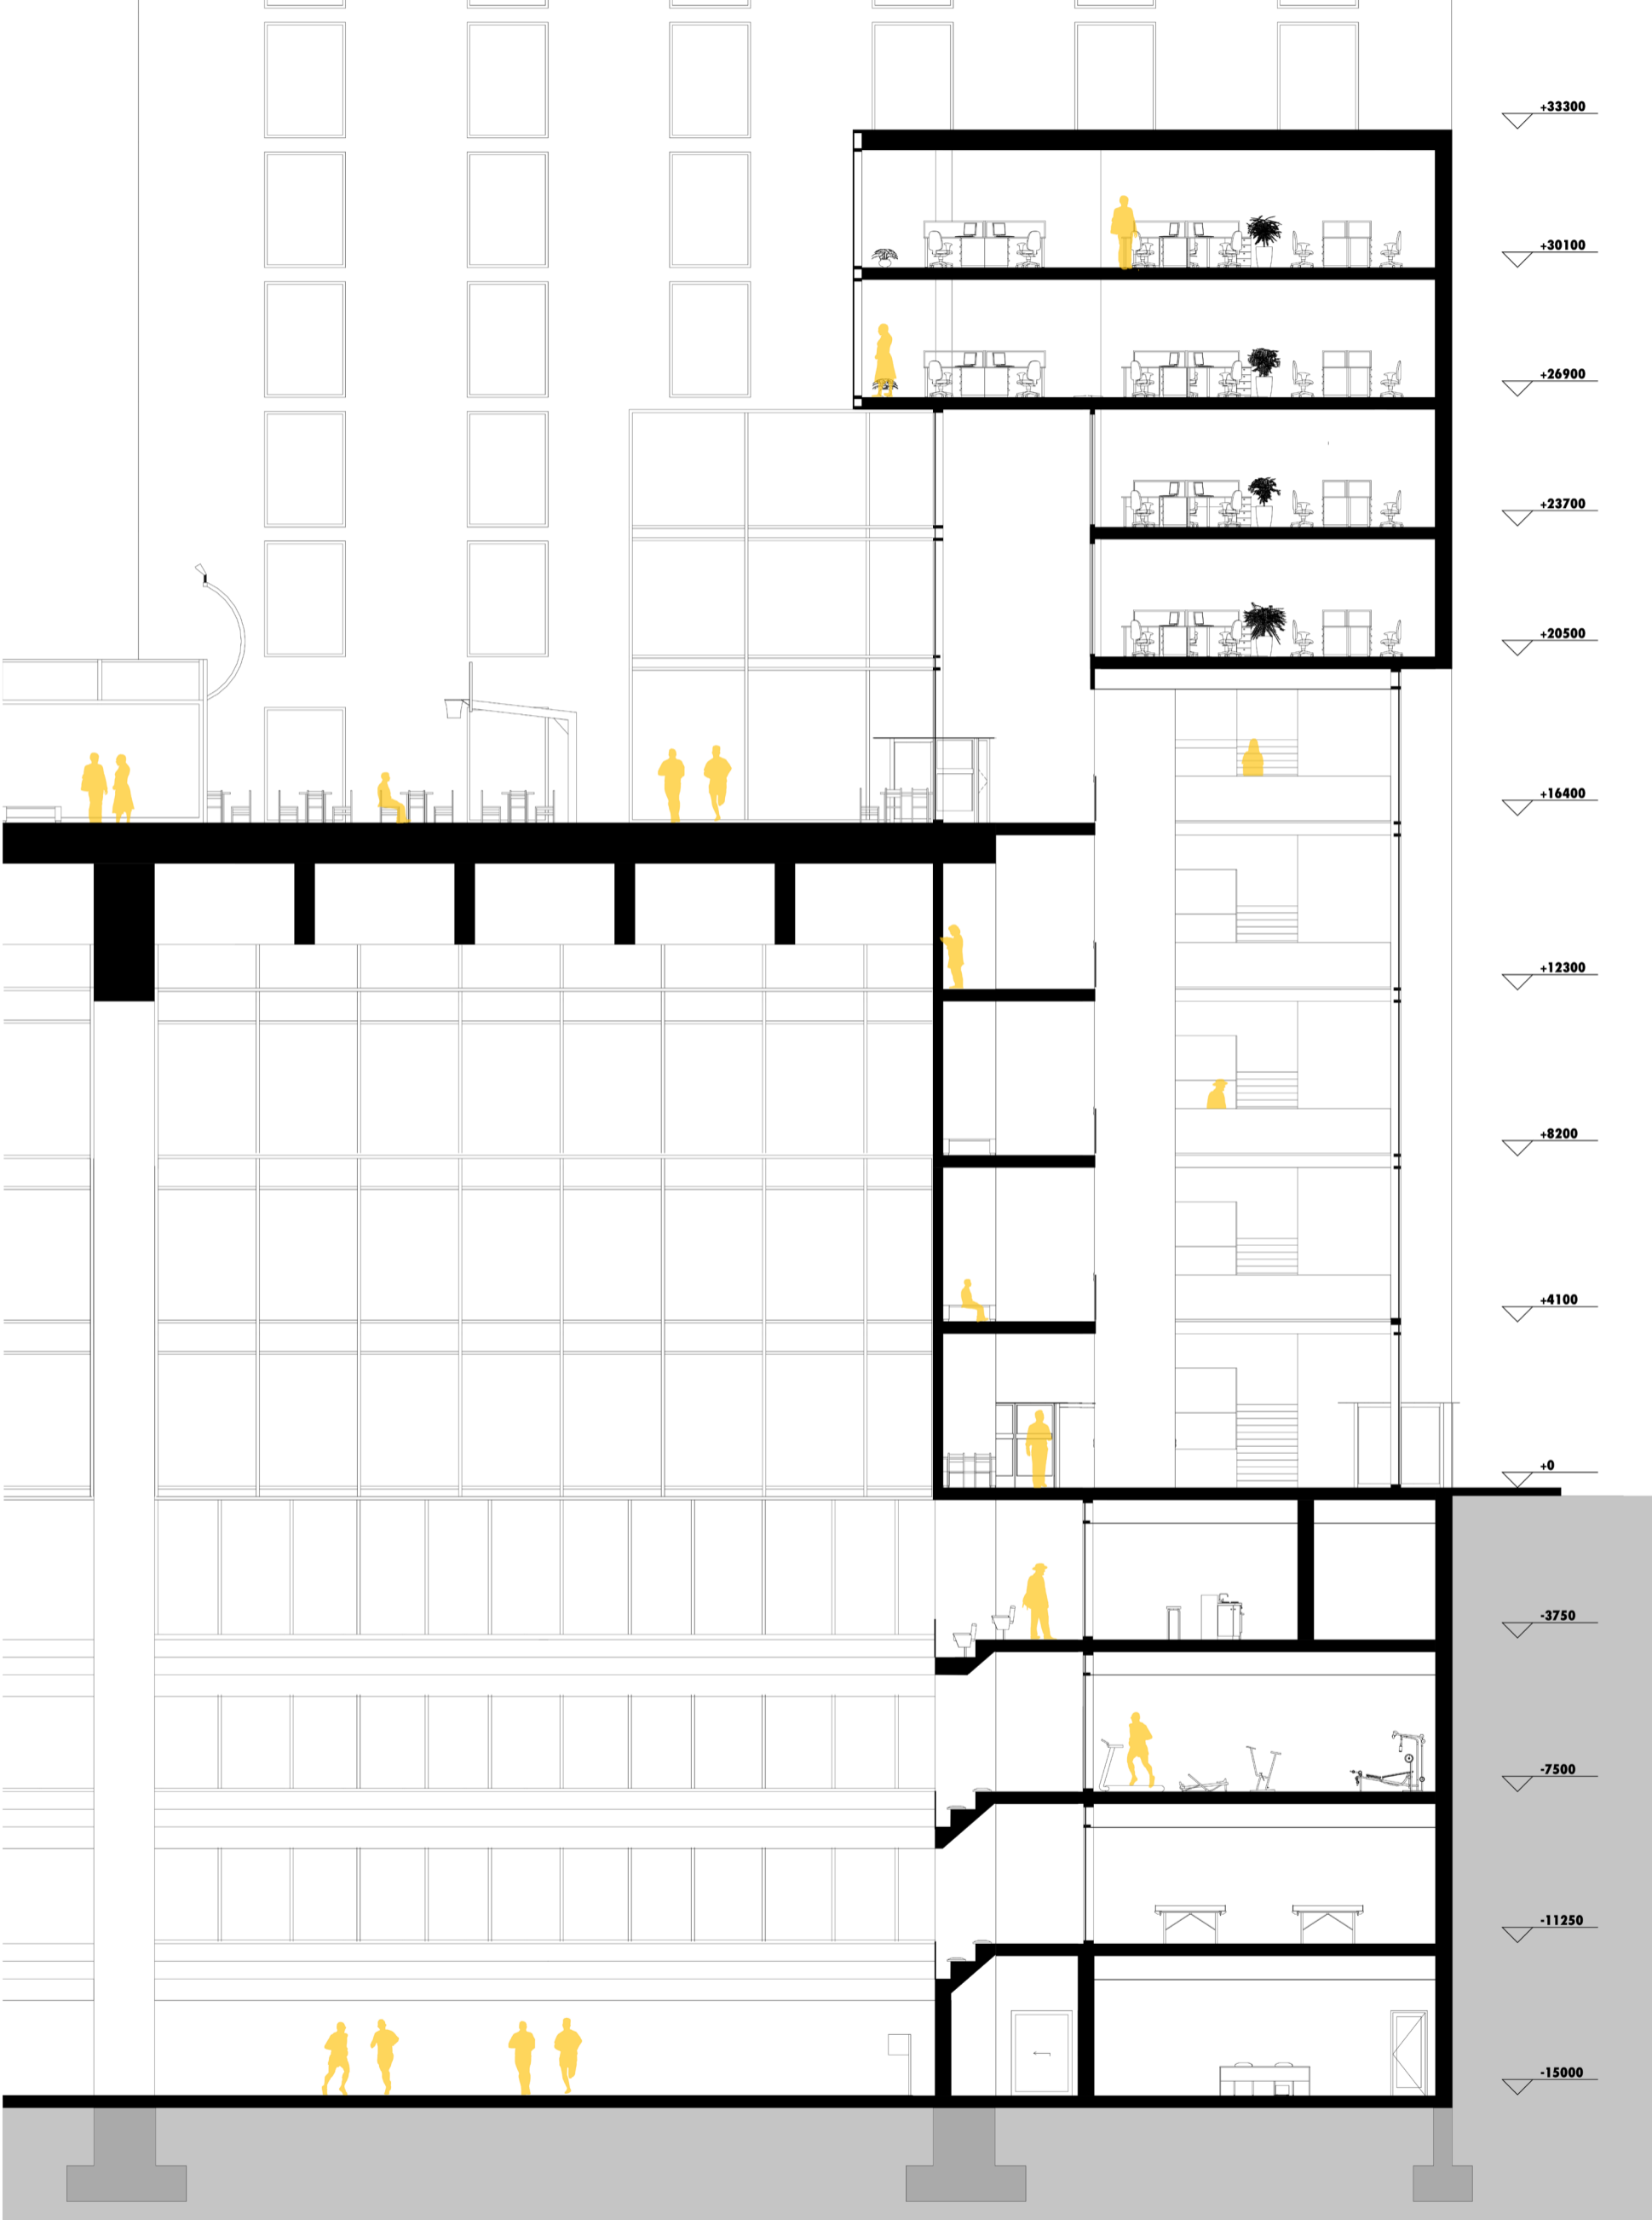

1:50






# ABRAHAM ARENA FRAGMENT

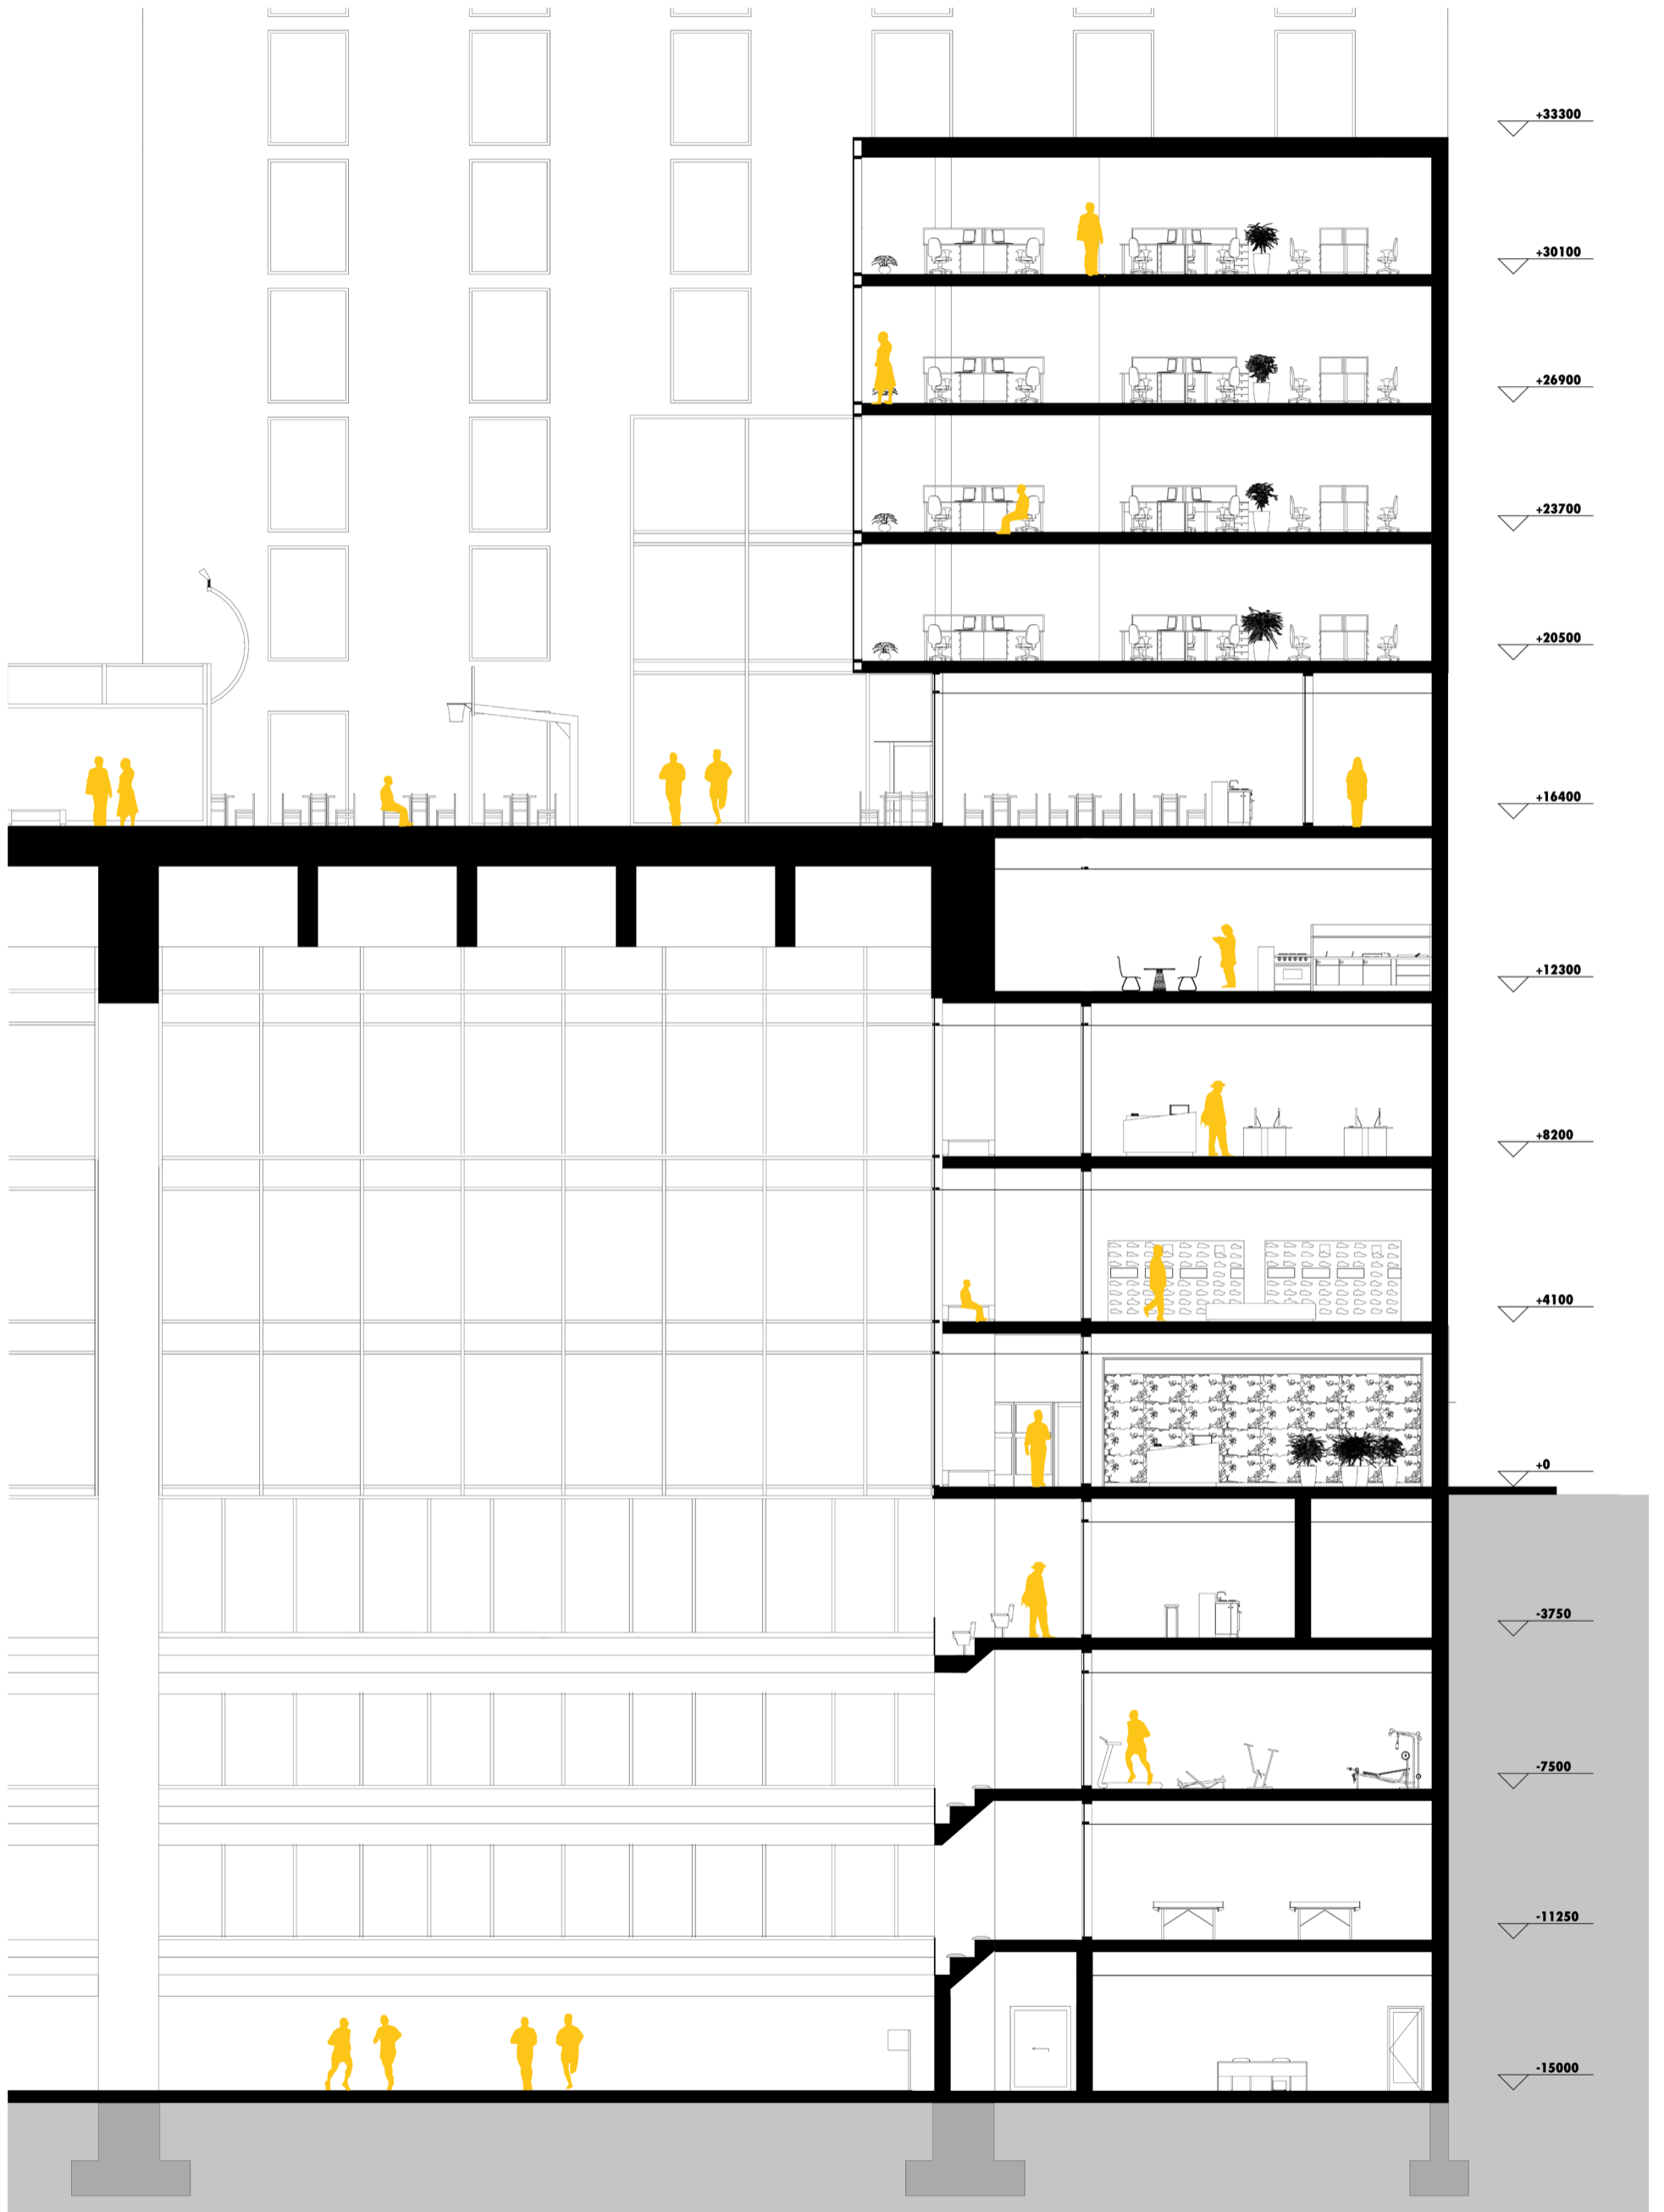


1:50

# ABRAHAM ARENA FRAGMENT INTERIOR FACADE

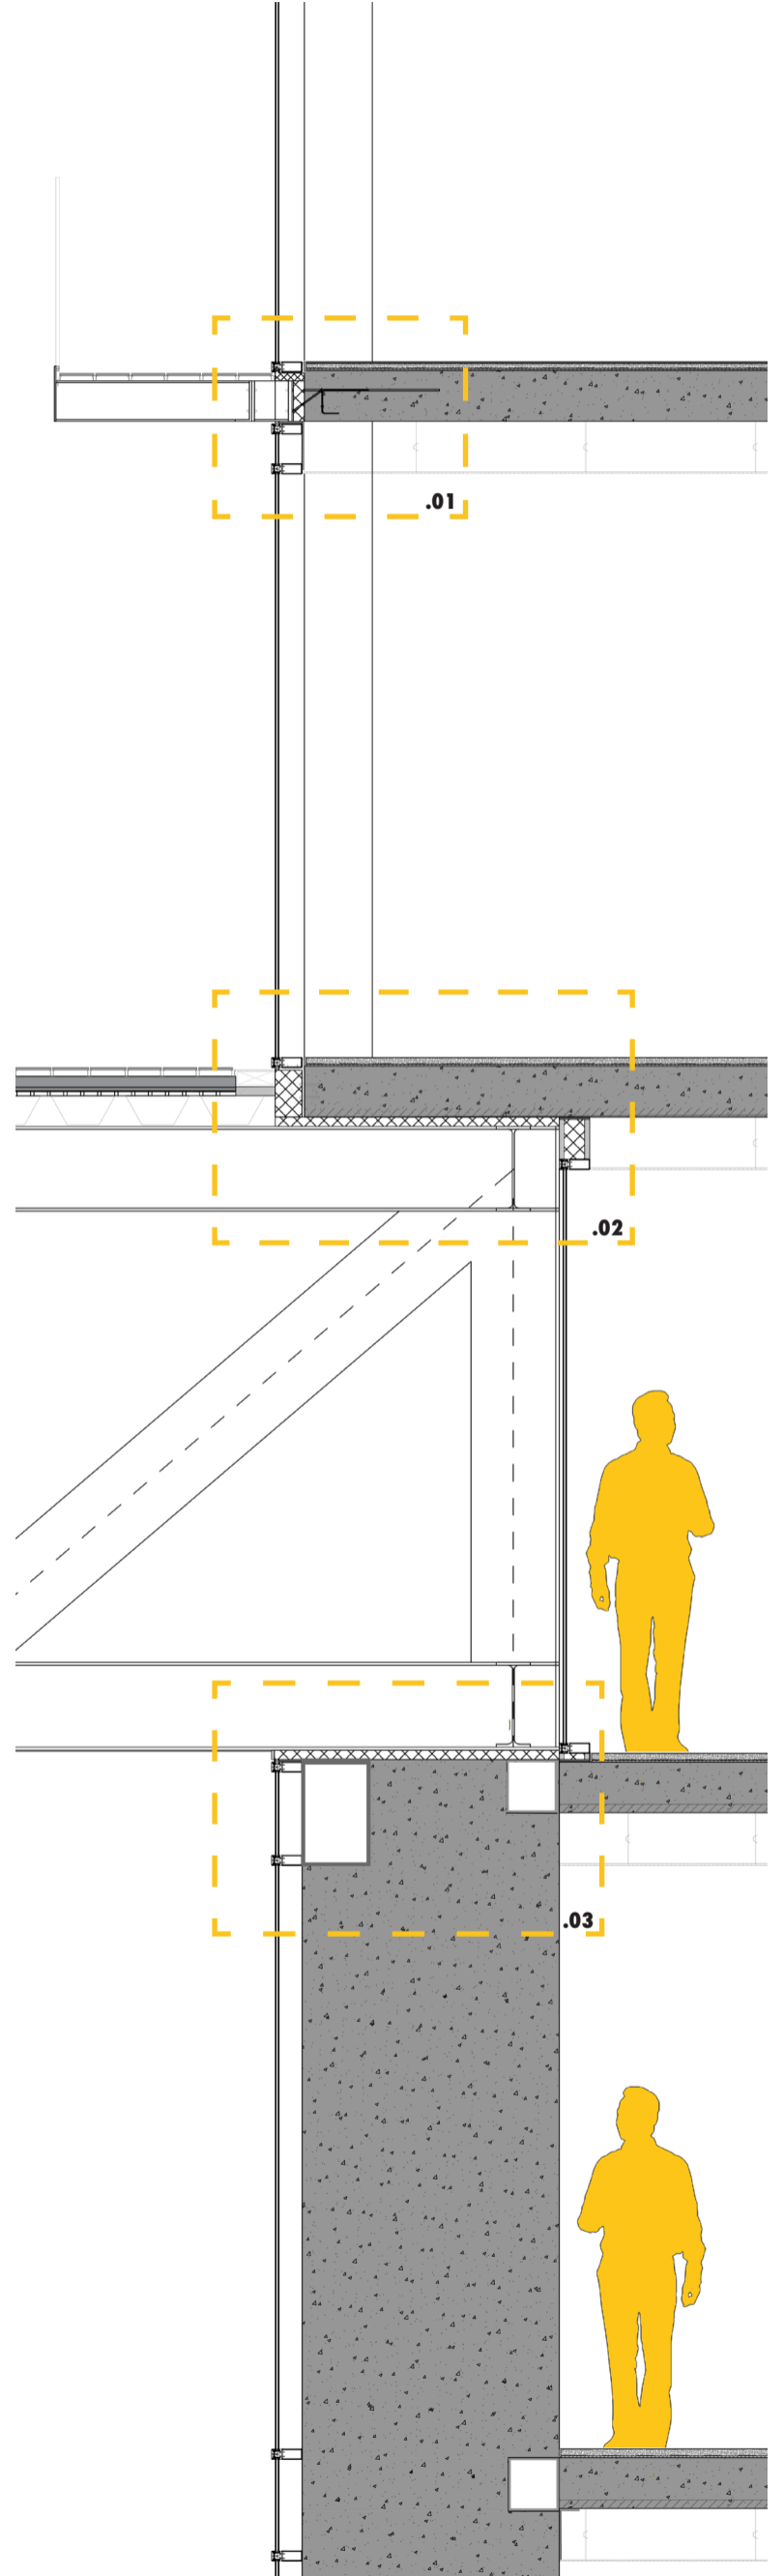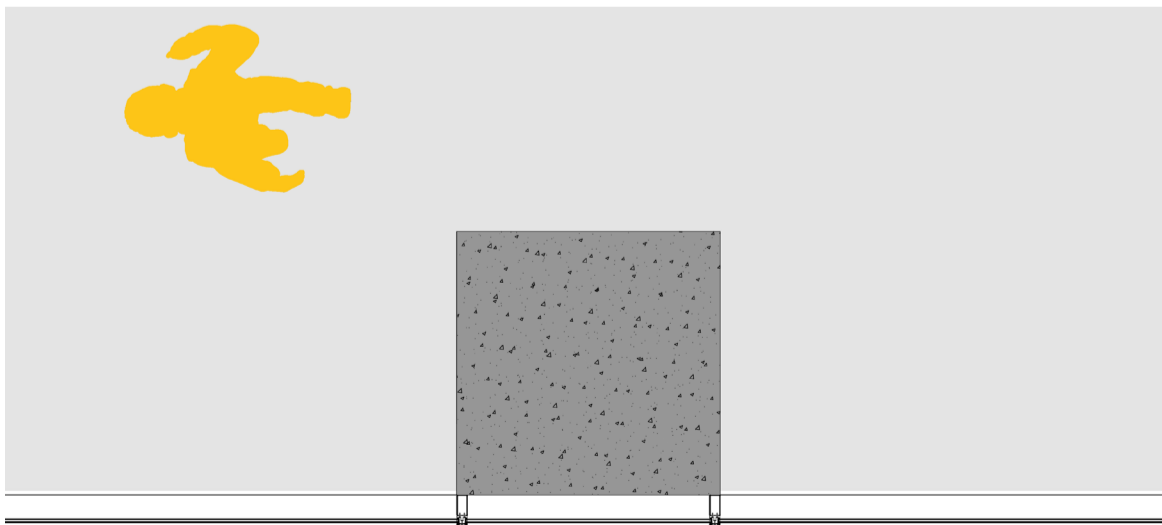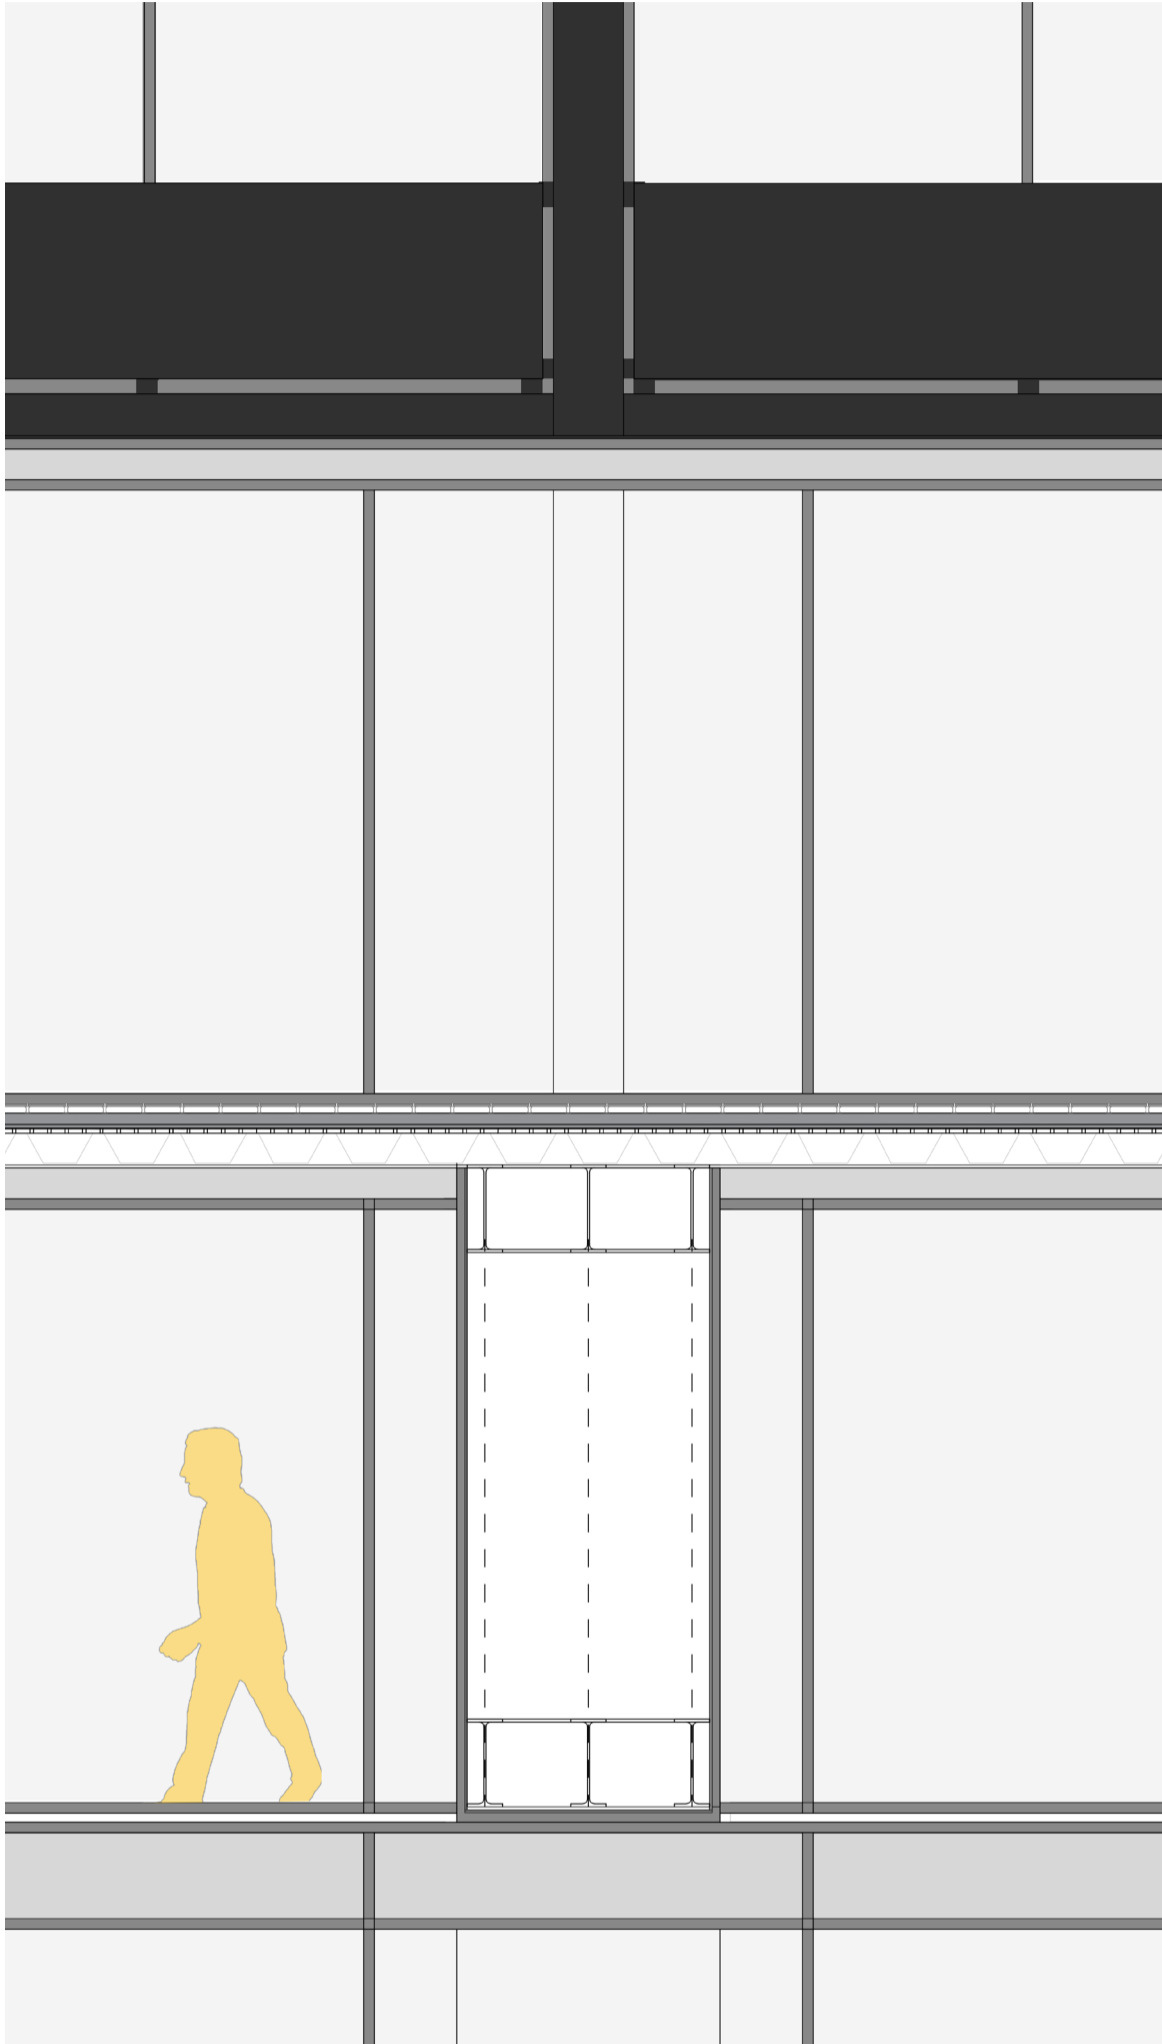

# ABRAHAM ARENA DETAILS 1:5

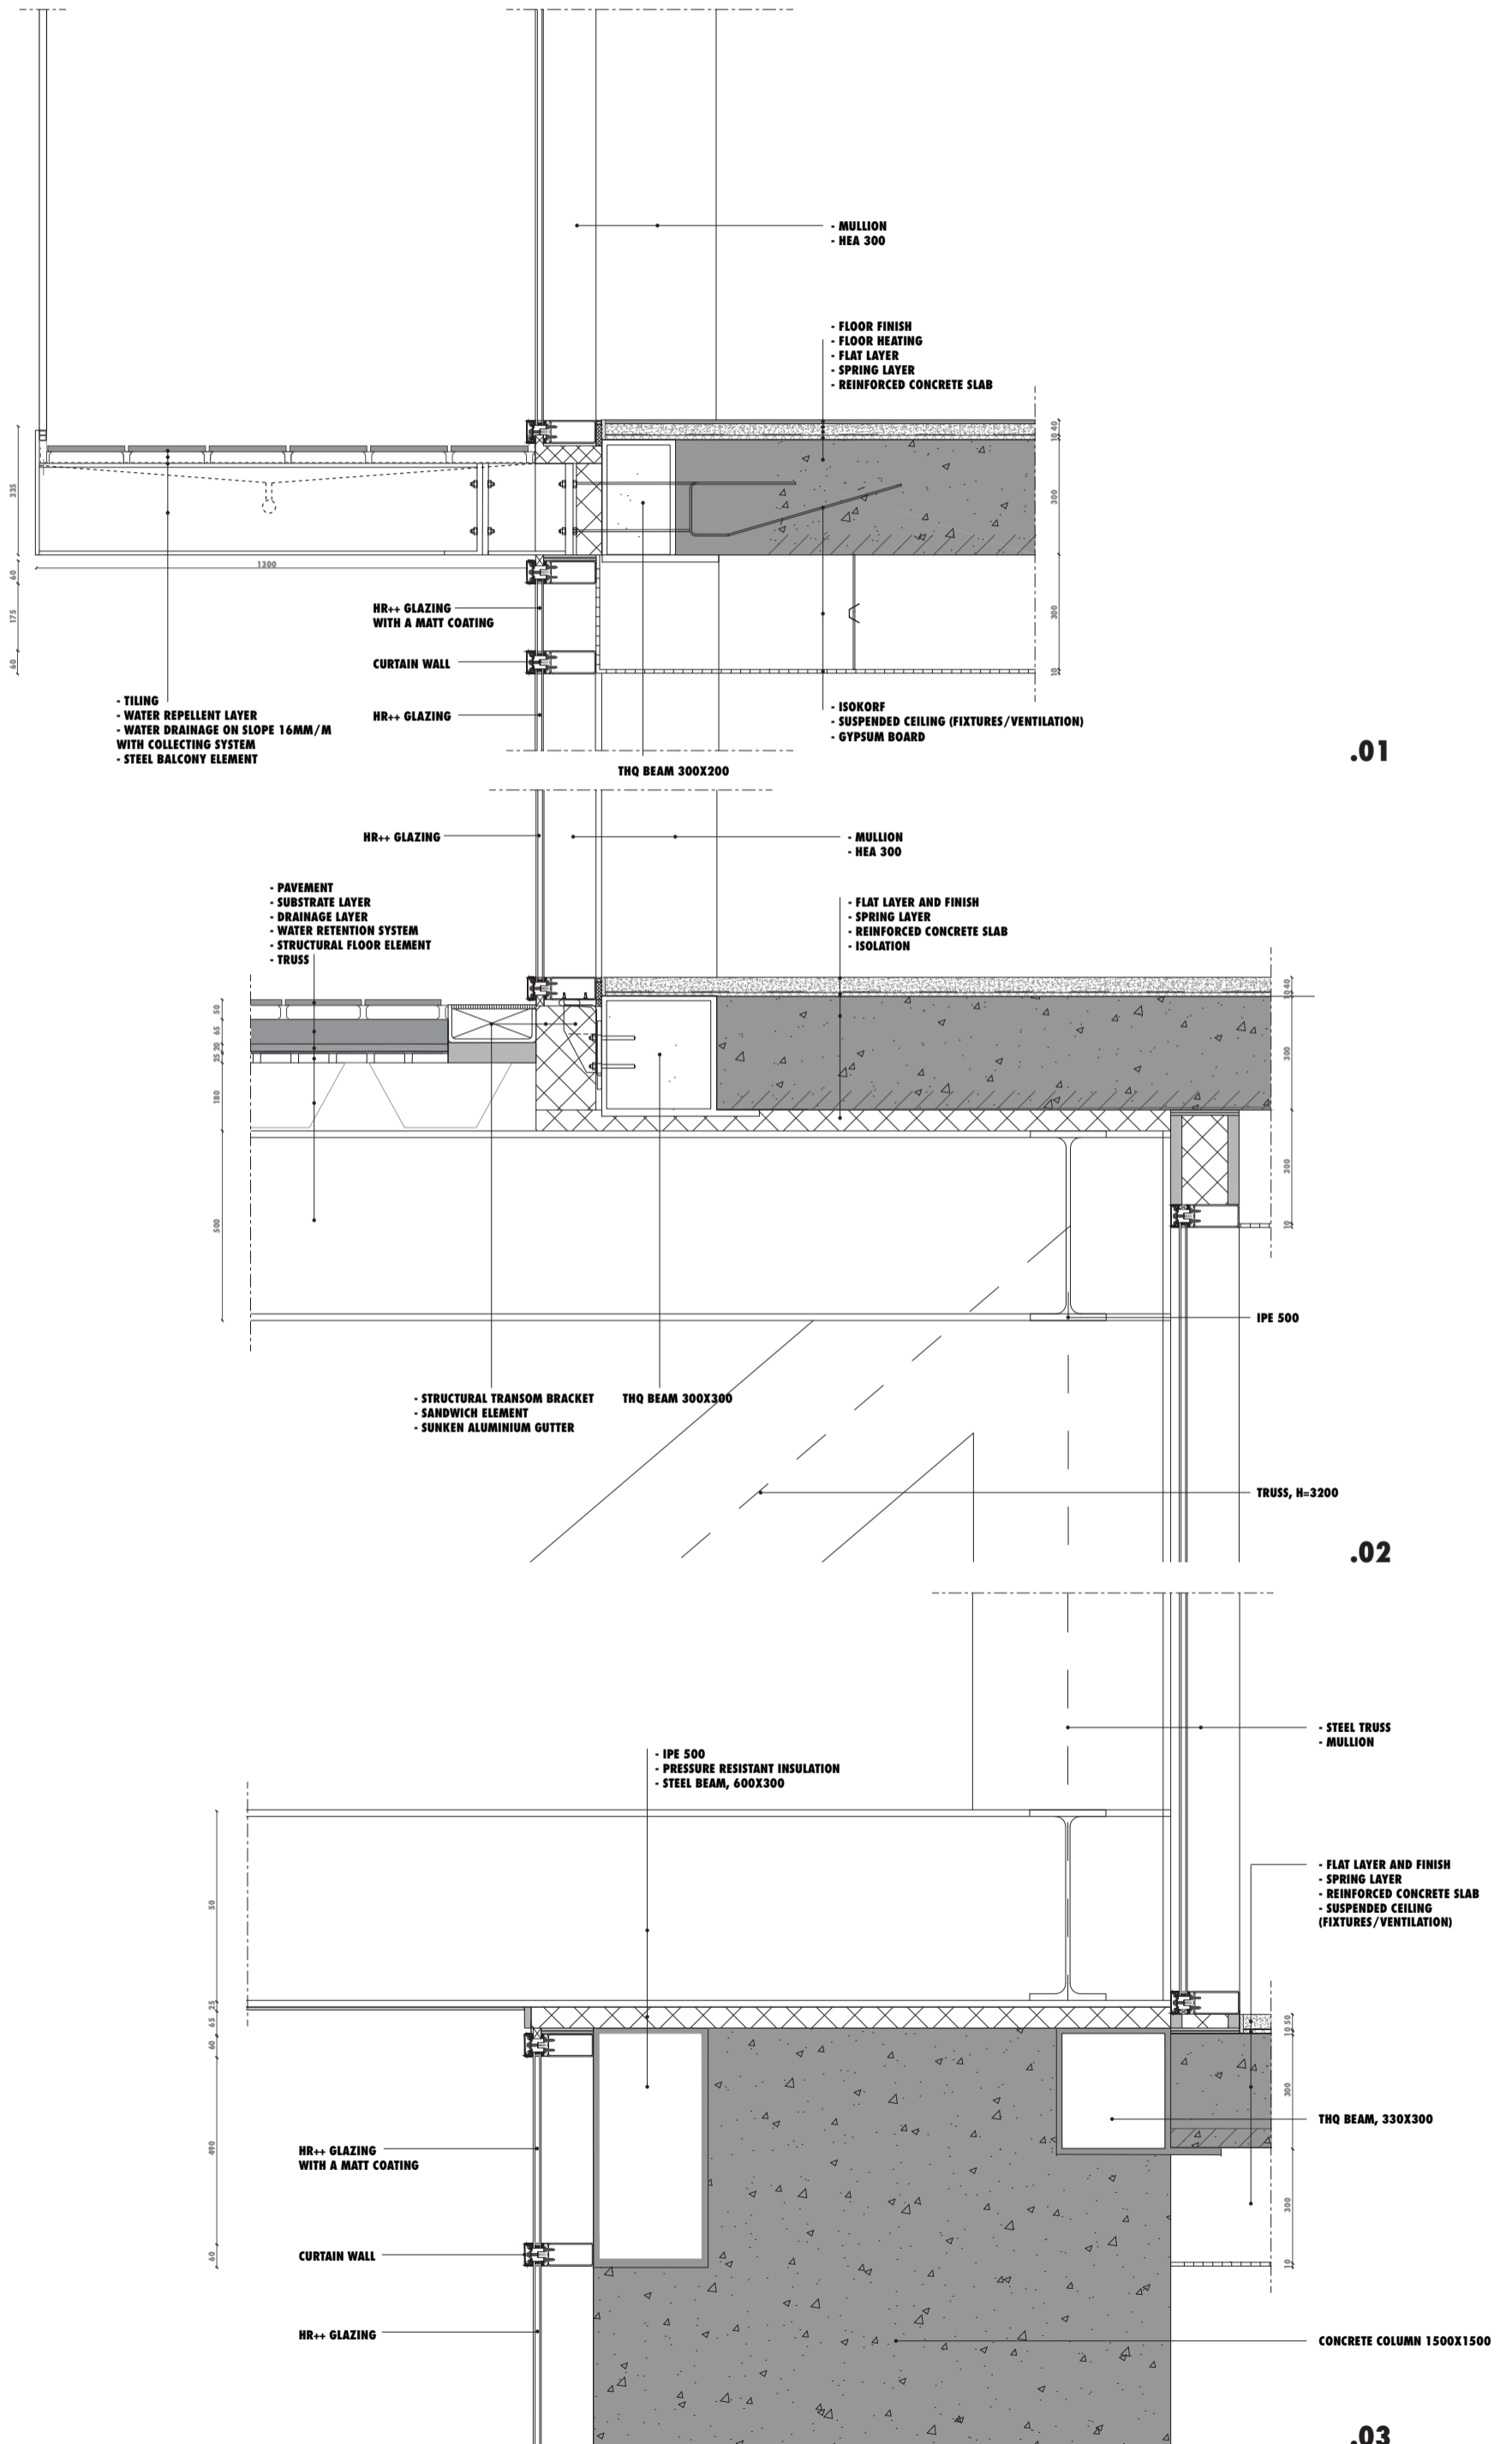

**.01**

**.02**

**.03**



