




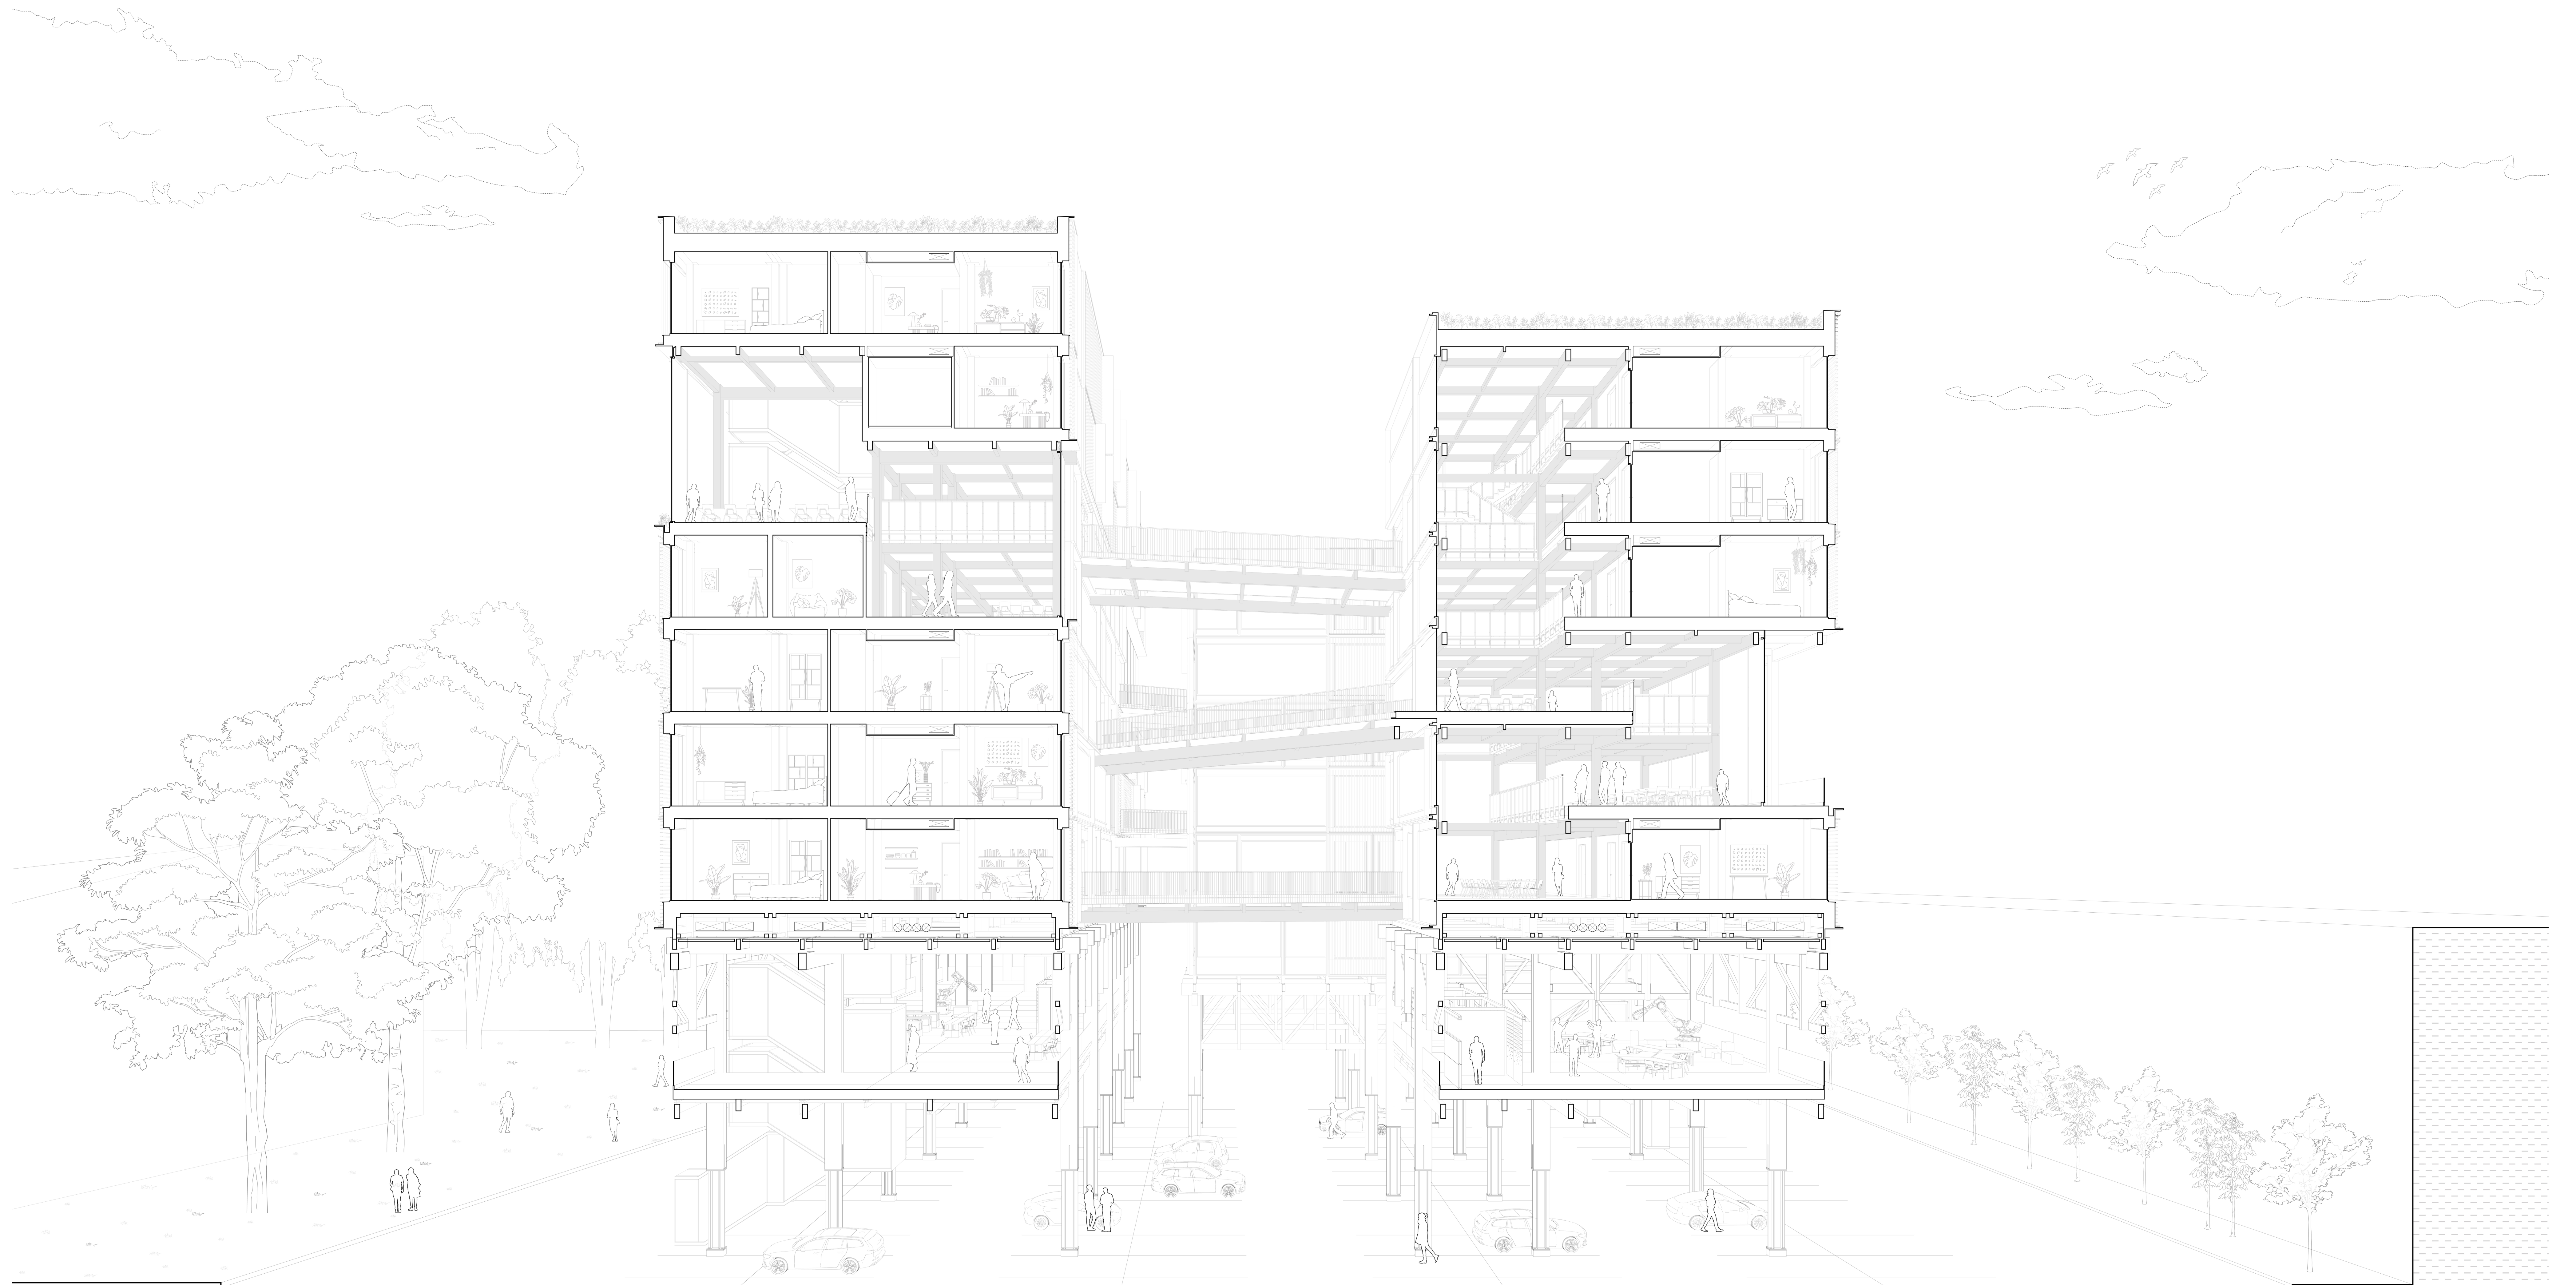


PERSPECTIVE SECTION A-A

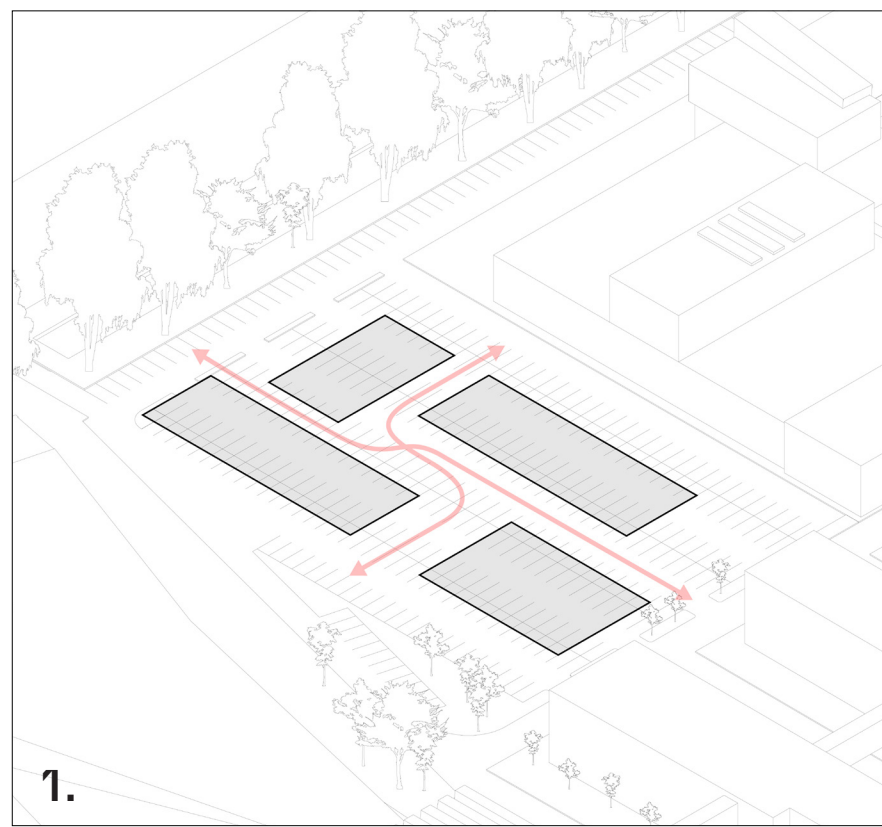


1.
ENGAGE WITH CONTEXT

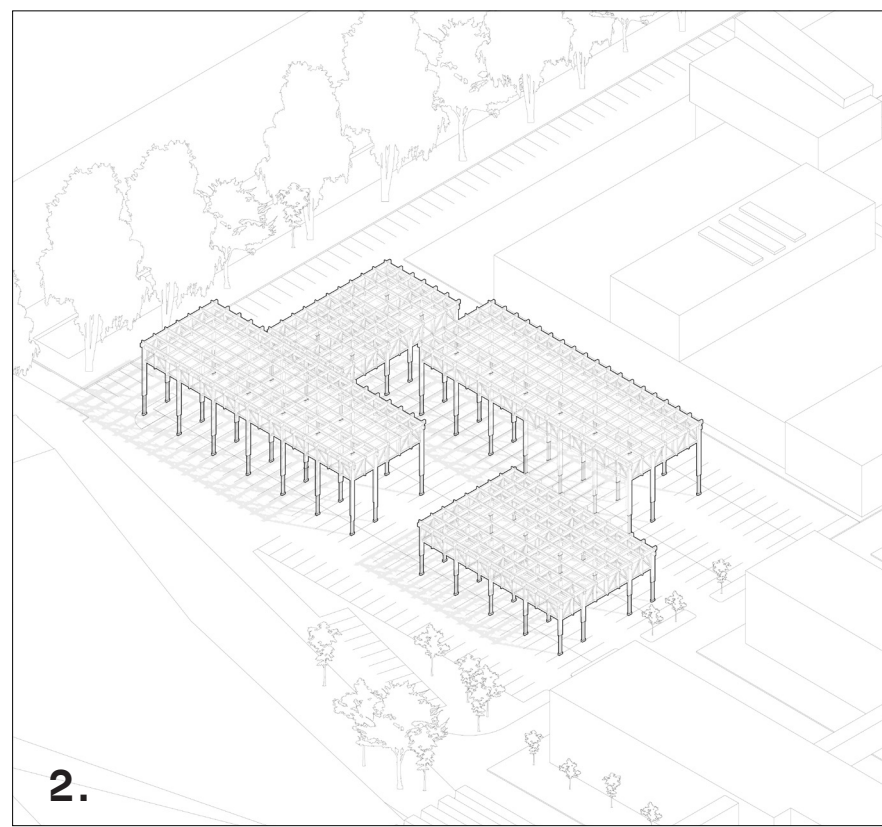

2.
TABLE STRUCTURE

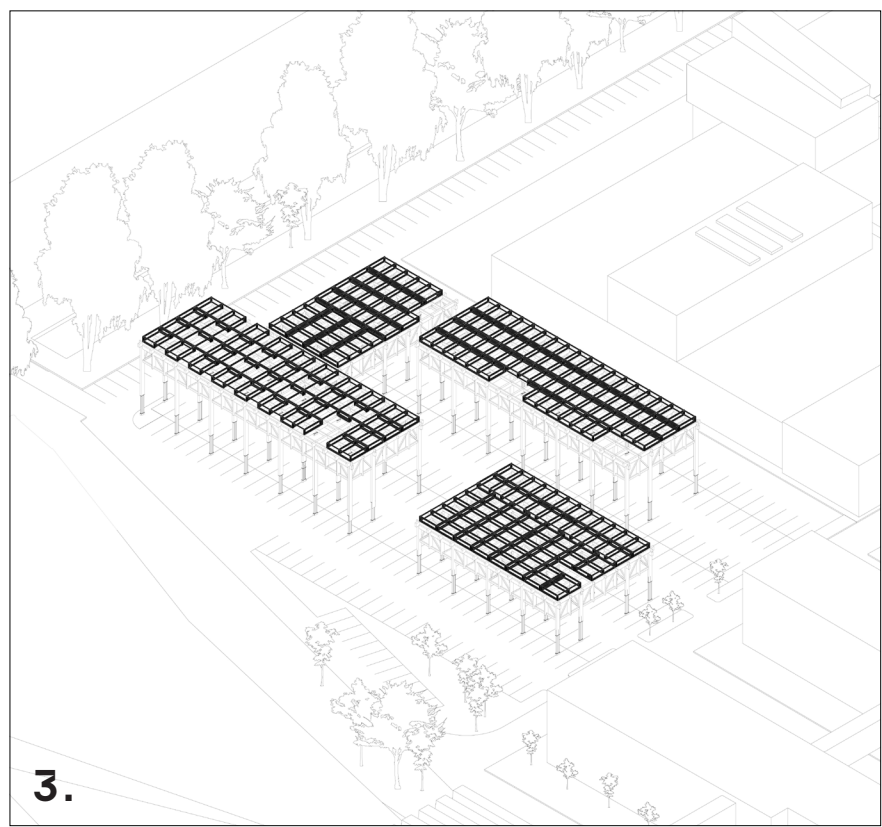


3.
MECH. TRANSFER SHELF

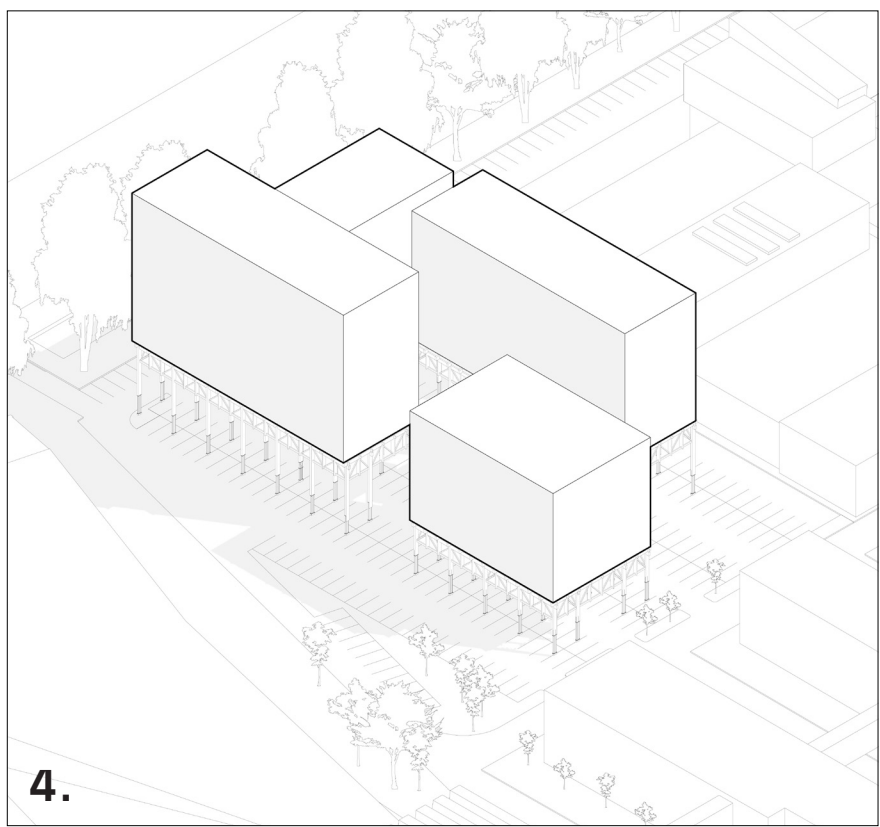


4.
MASSING




5.
IN-BETWEEN SPACE

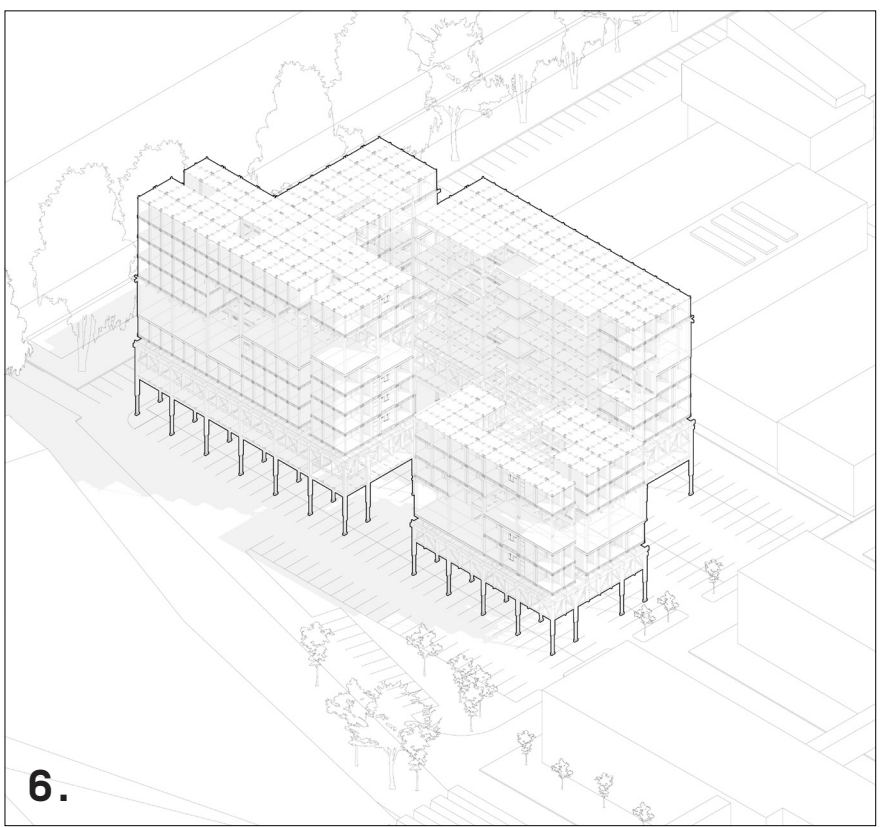


6.
STRUCTURE

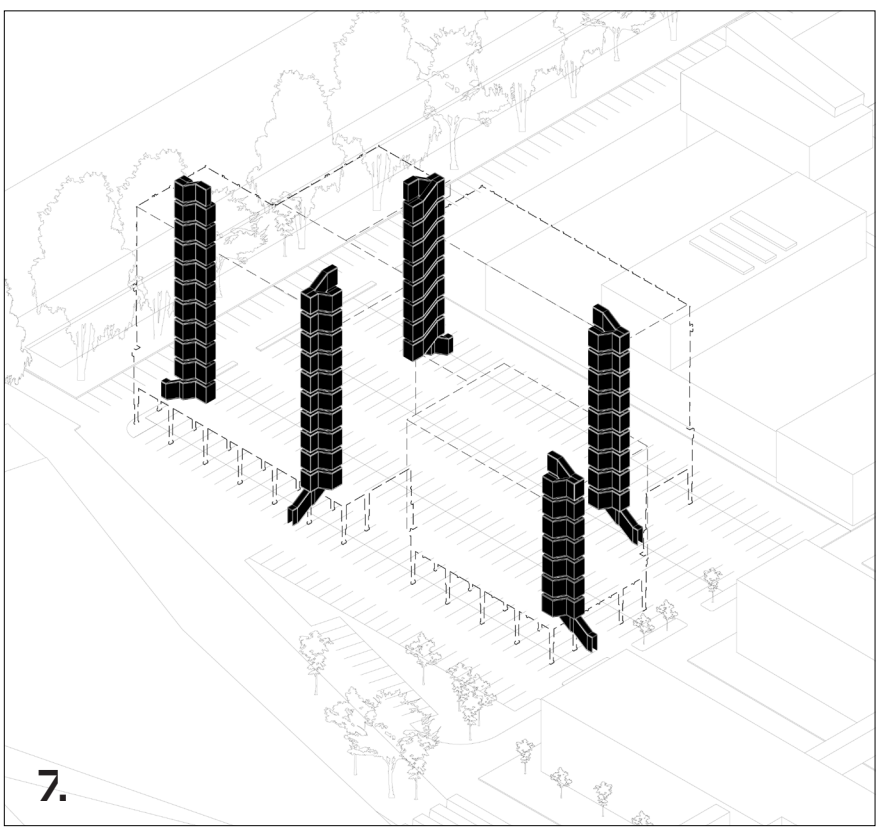

7.
EGRESS

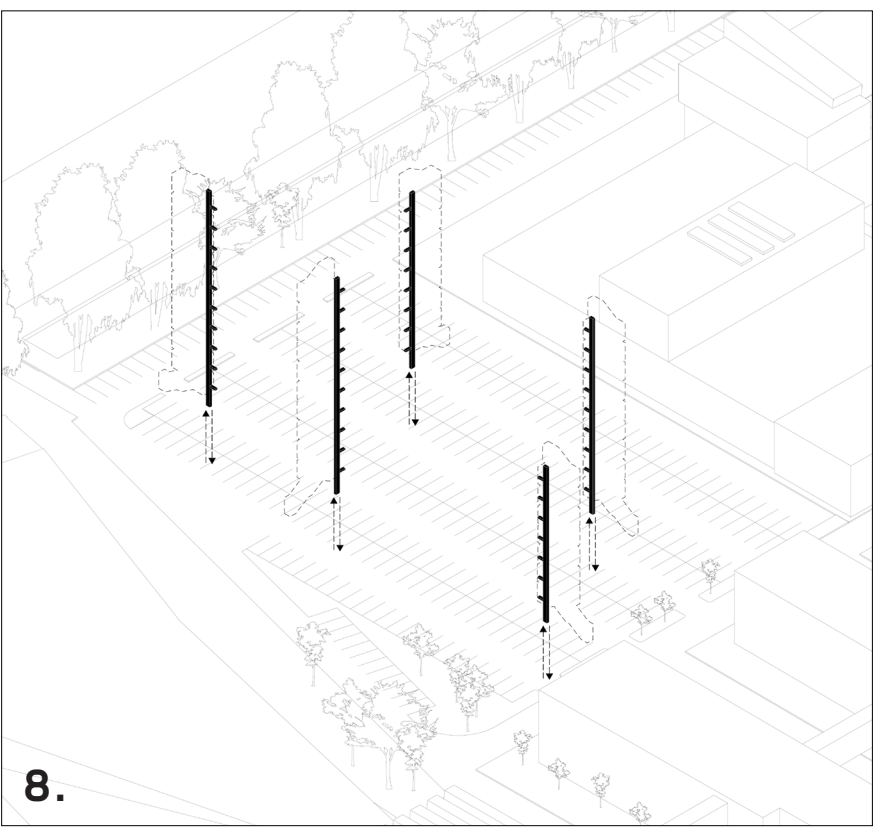

8.
DISTRICT HEATING

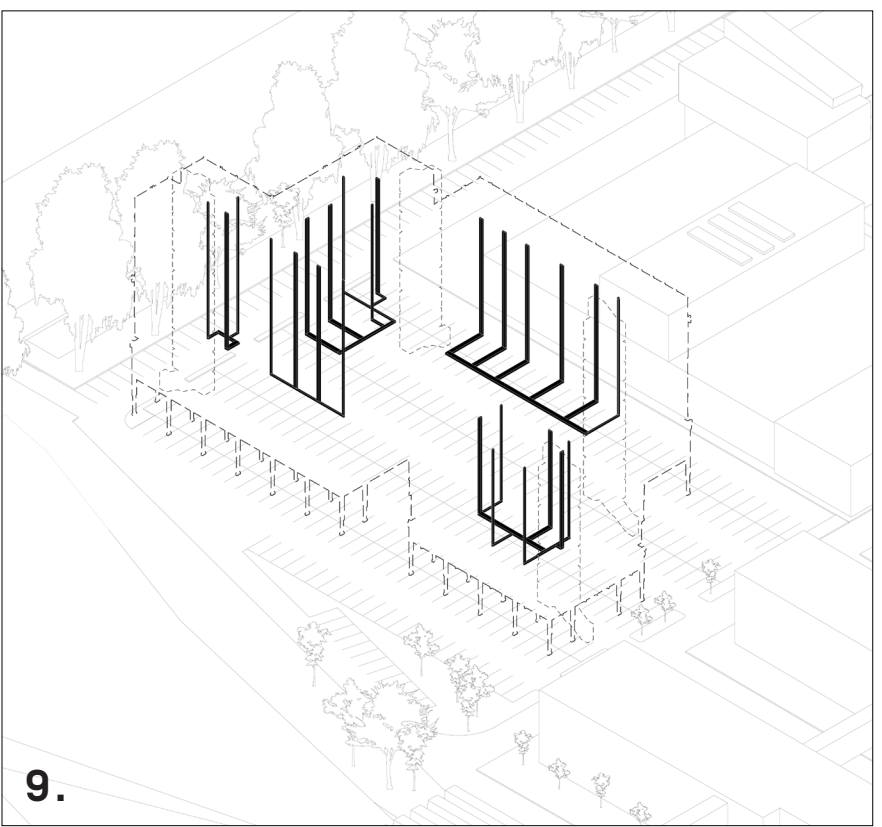

9.
RESIDENTIAL MECH.