




plan at Museumpark level [-1] with outpatient annex  
scale 1/200

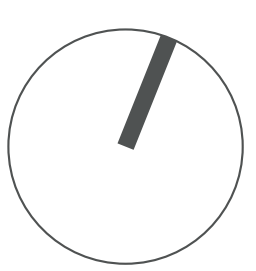

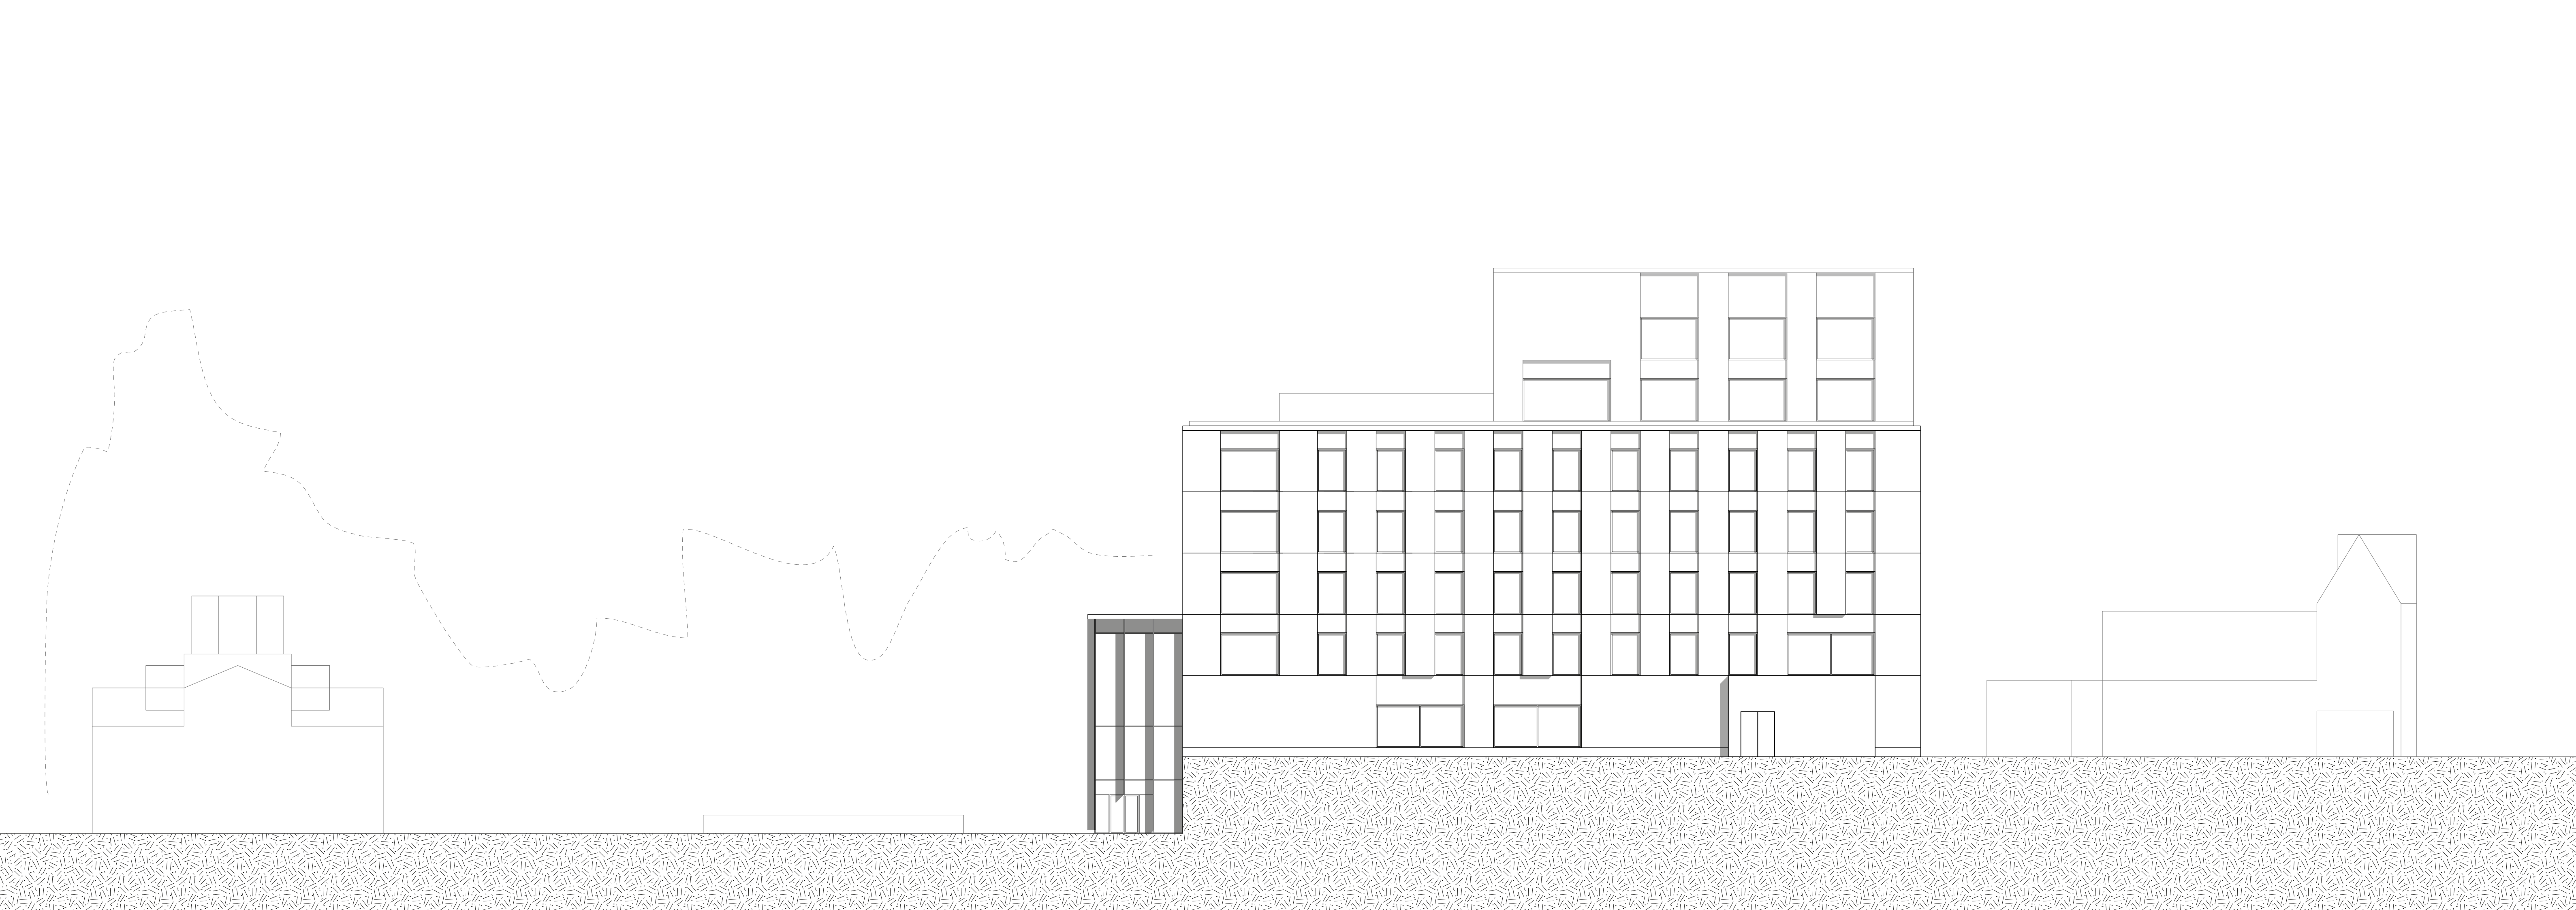

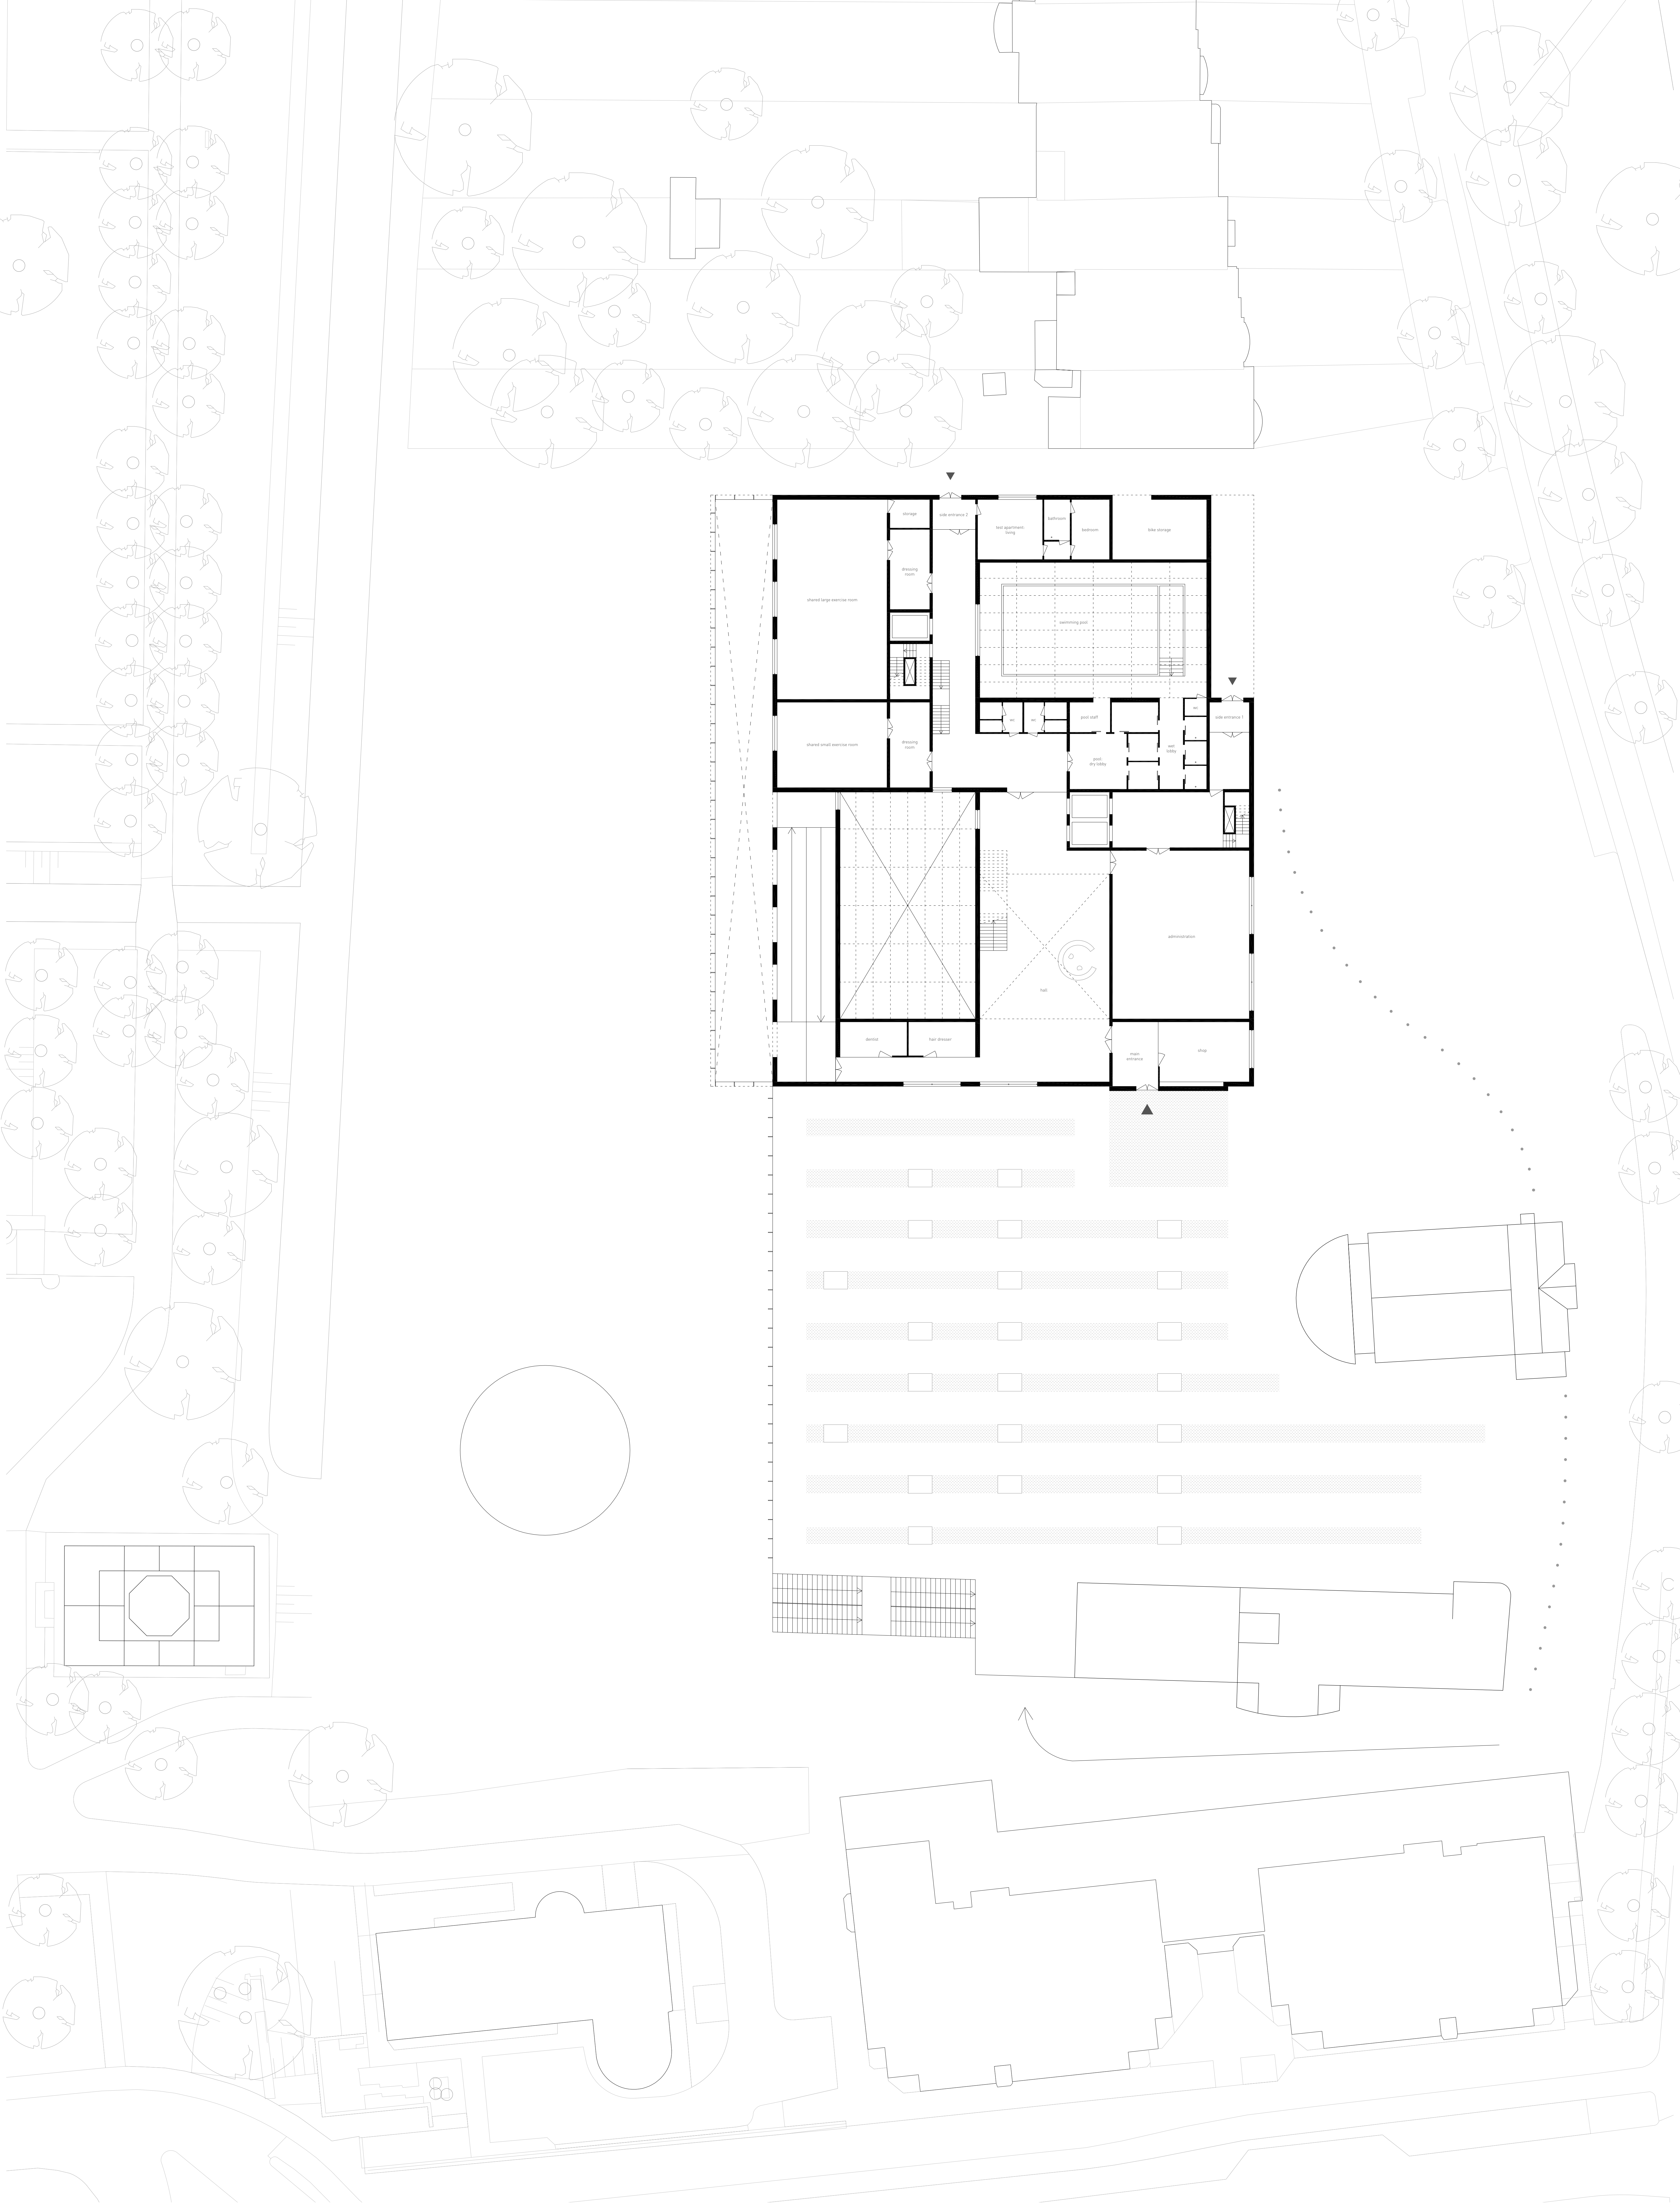

plan at Westersingel level (0) with terrace overlooking the Museumpark  
scale 1/200

