



LUMINOUS MINDS

ENHANCING COGNITIVE PERFORMANCE AND KNOWLEDGE ACQUISITION
IN FUTURE LIBRARIES THROUGH THE LIGHTING LANDSCAPE


CONCEPT

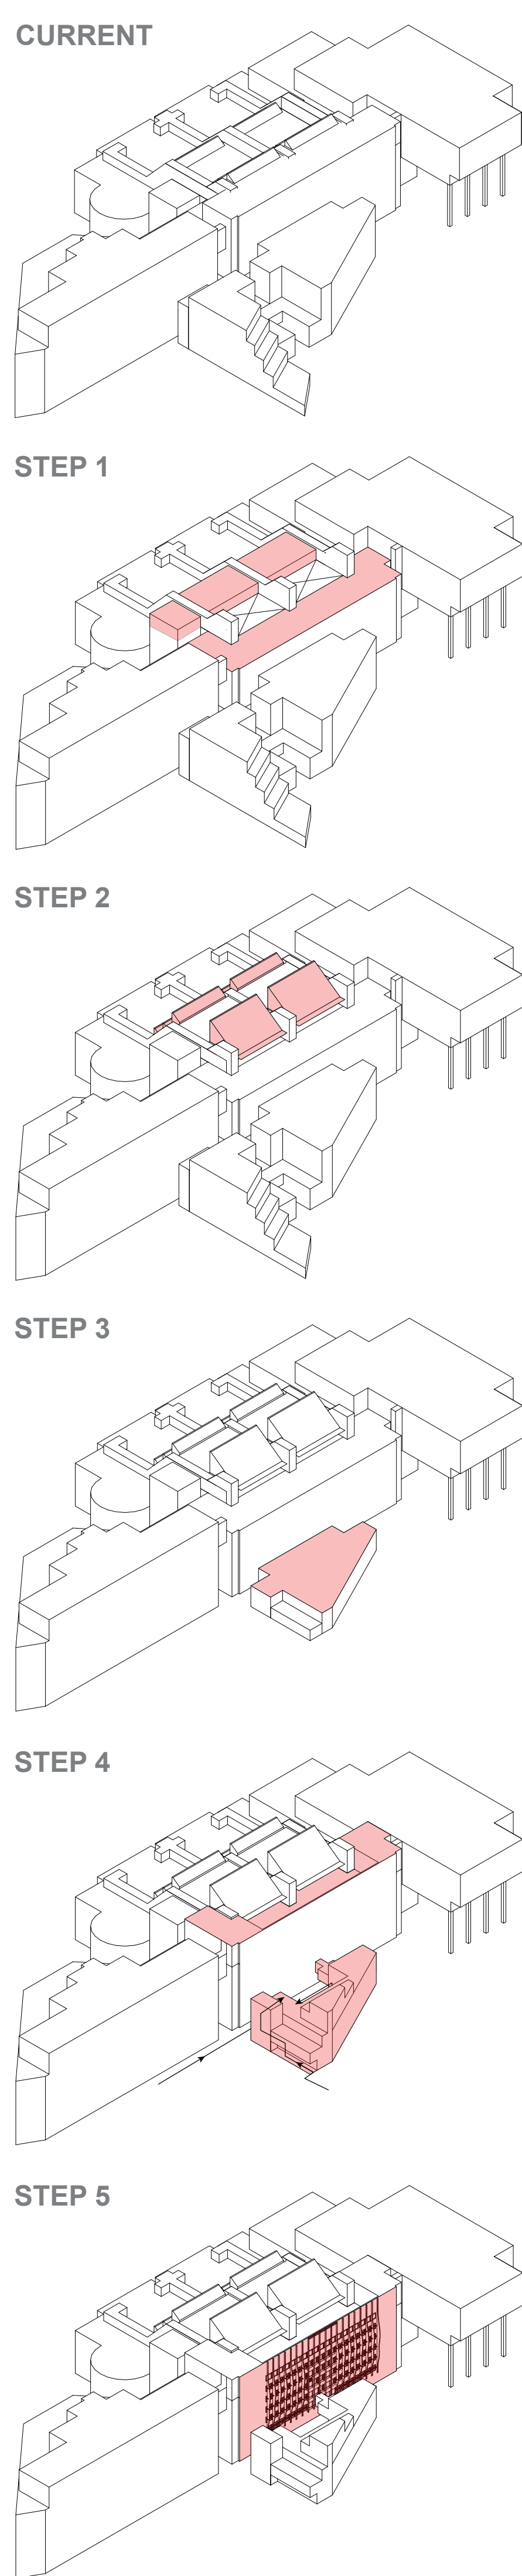


STRUCTURE

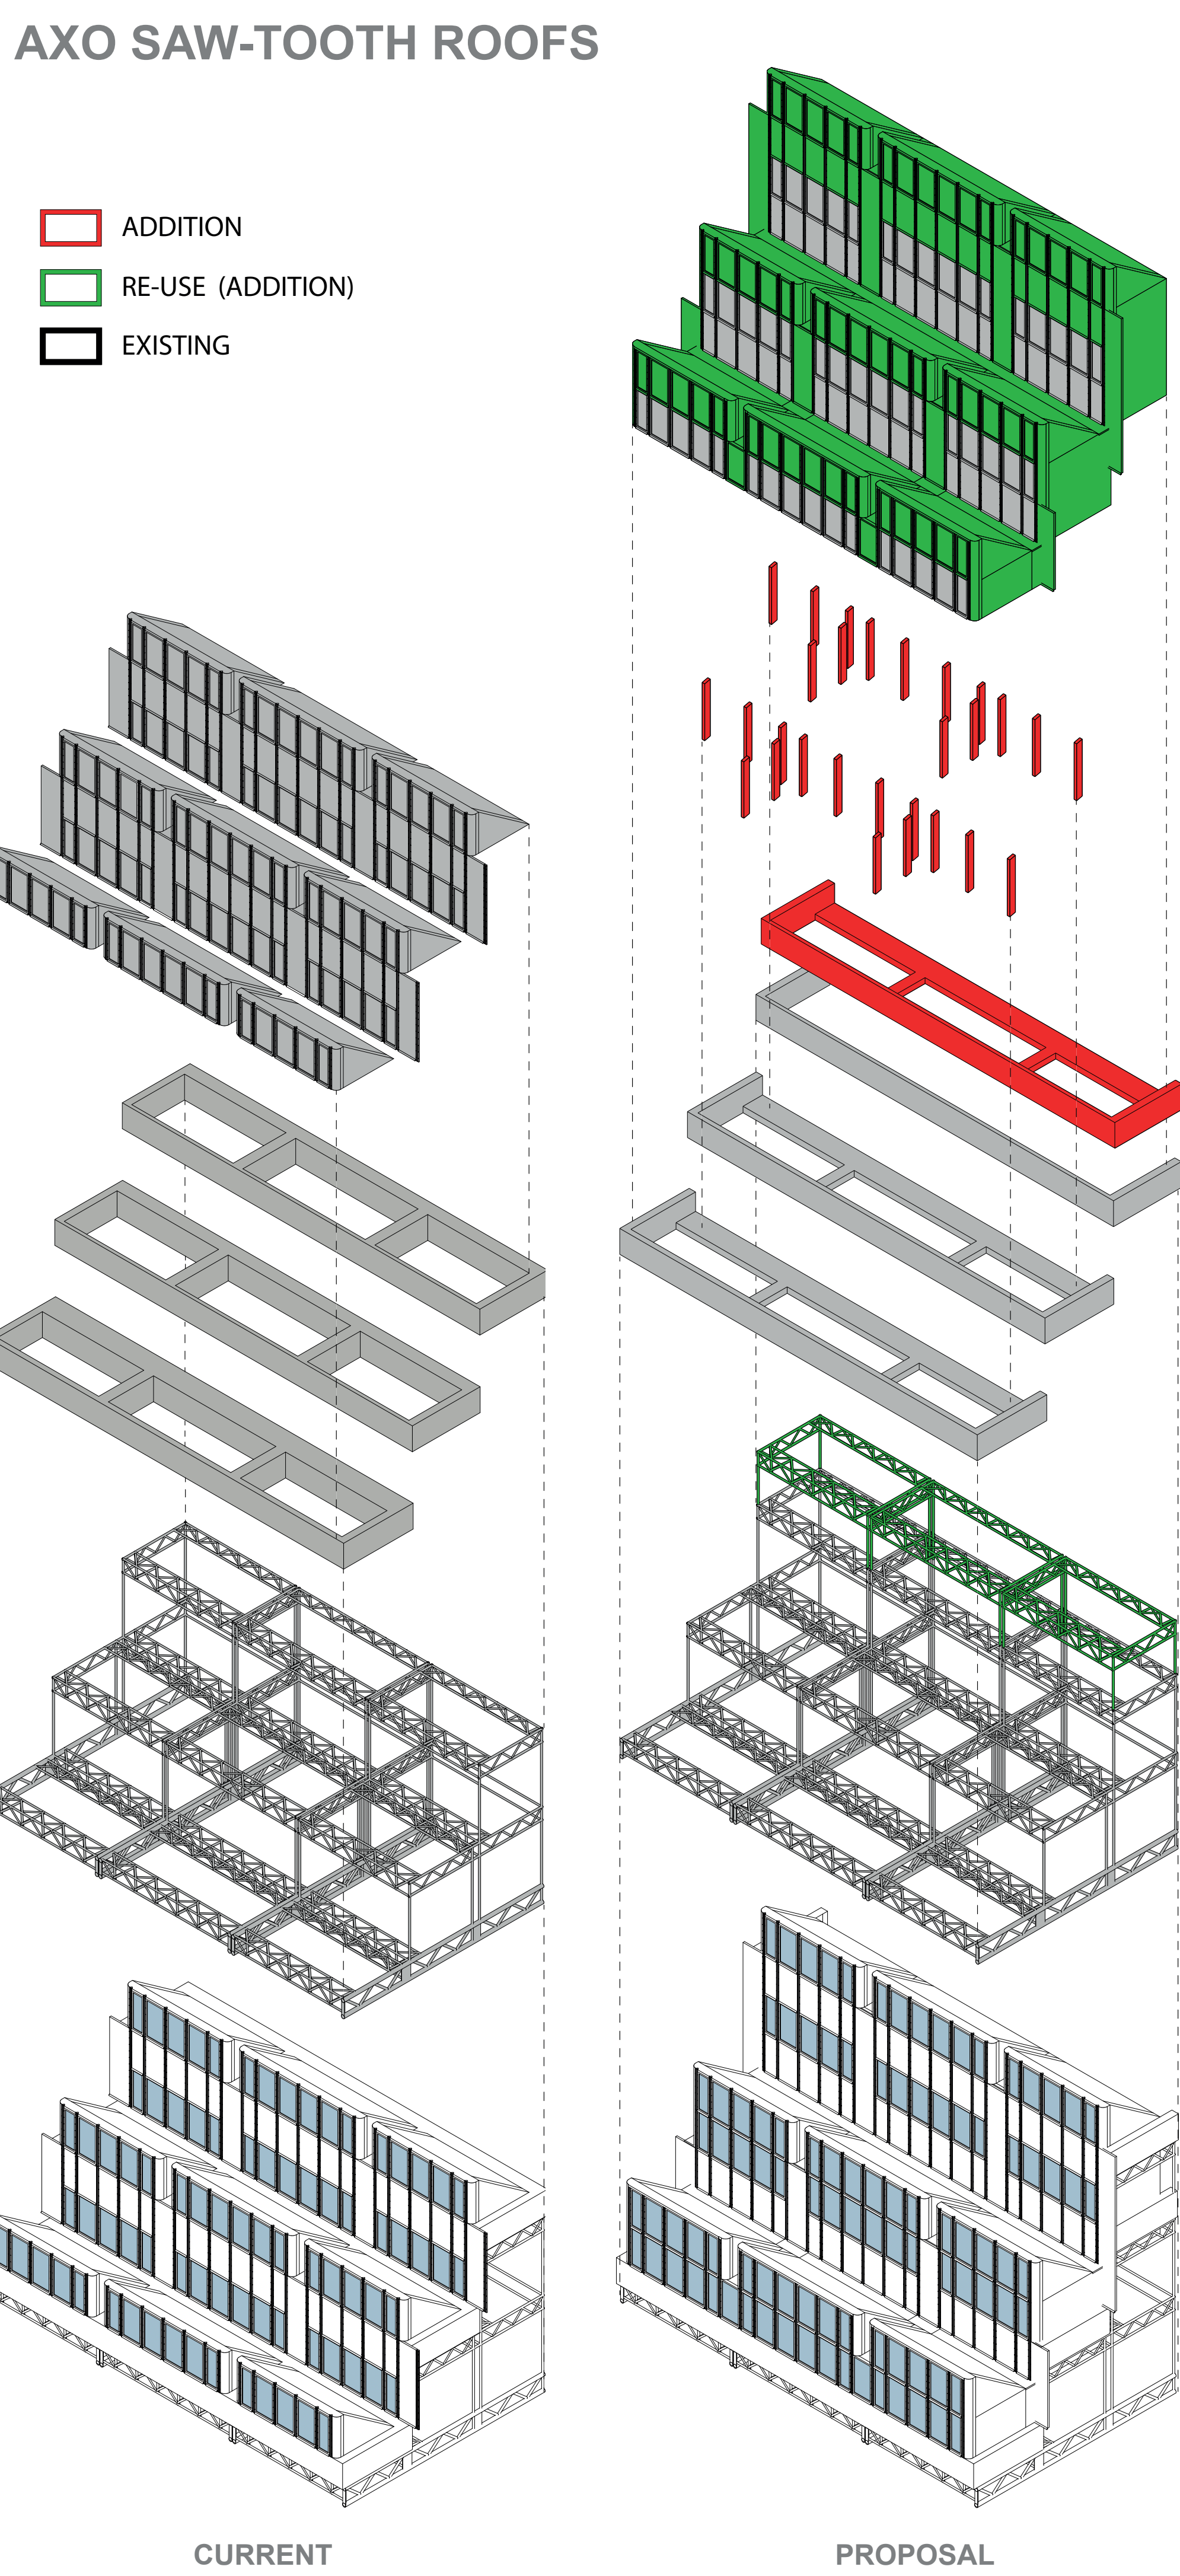

AXO FLOORPLANS 1:750

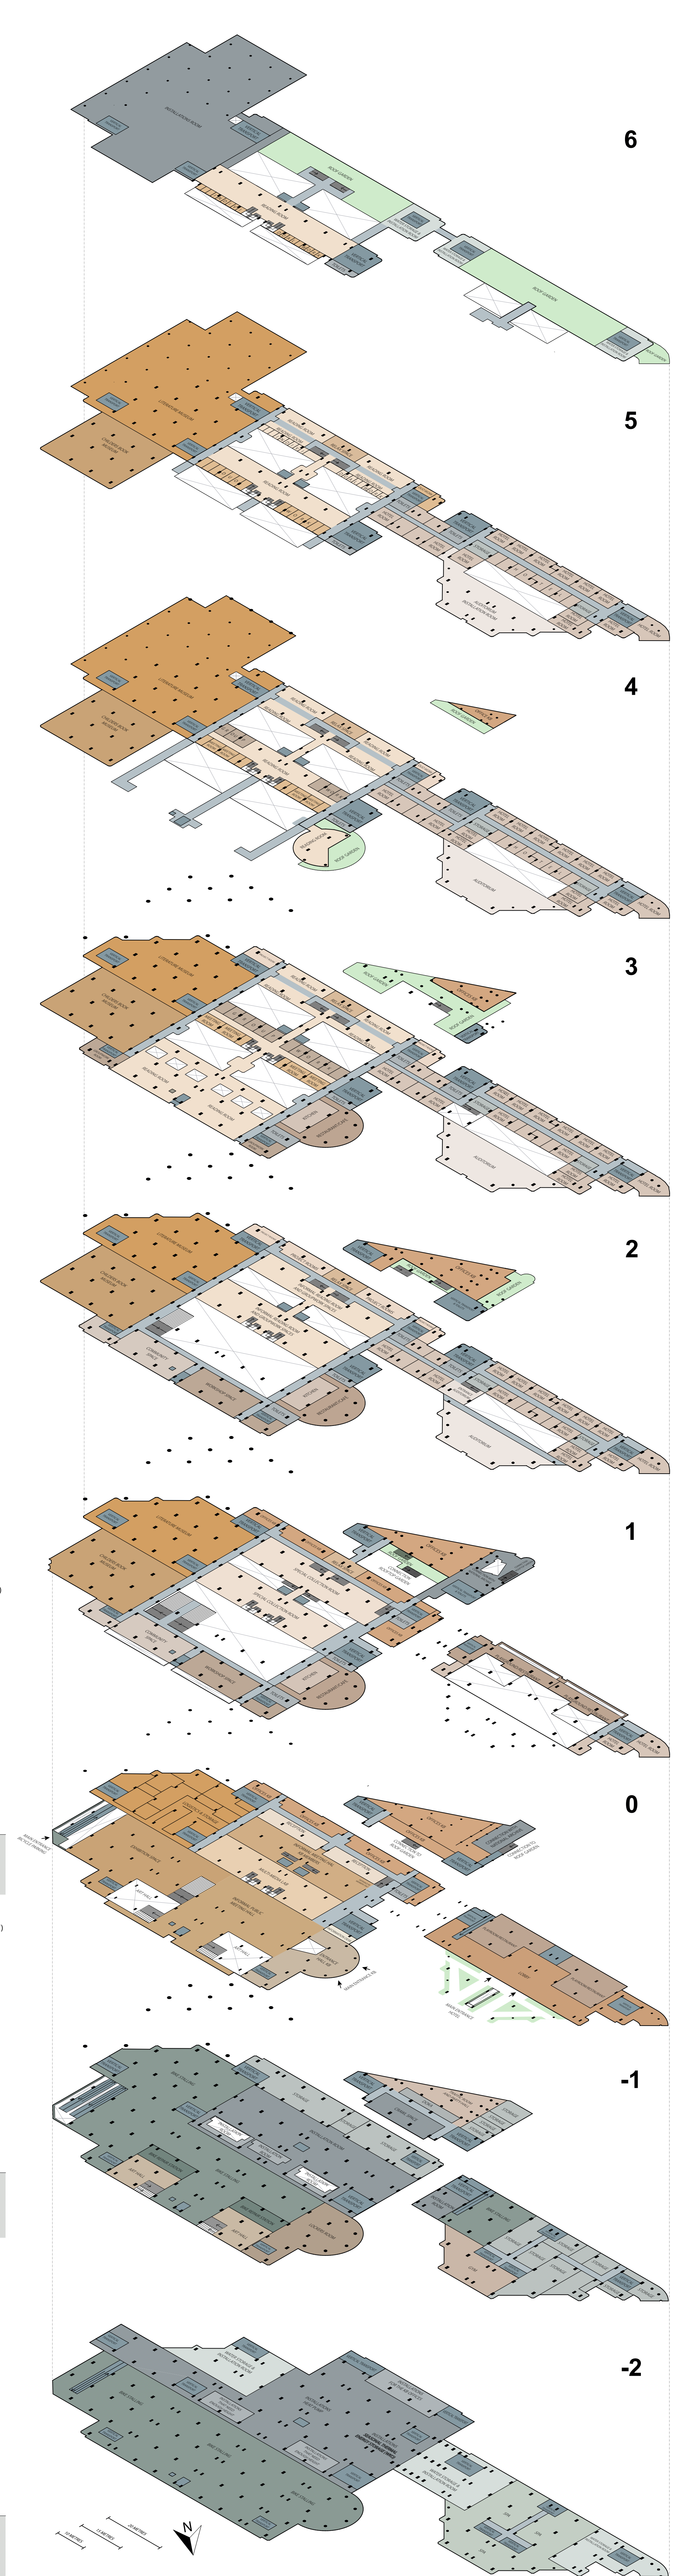

SECTIONS

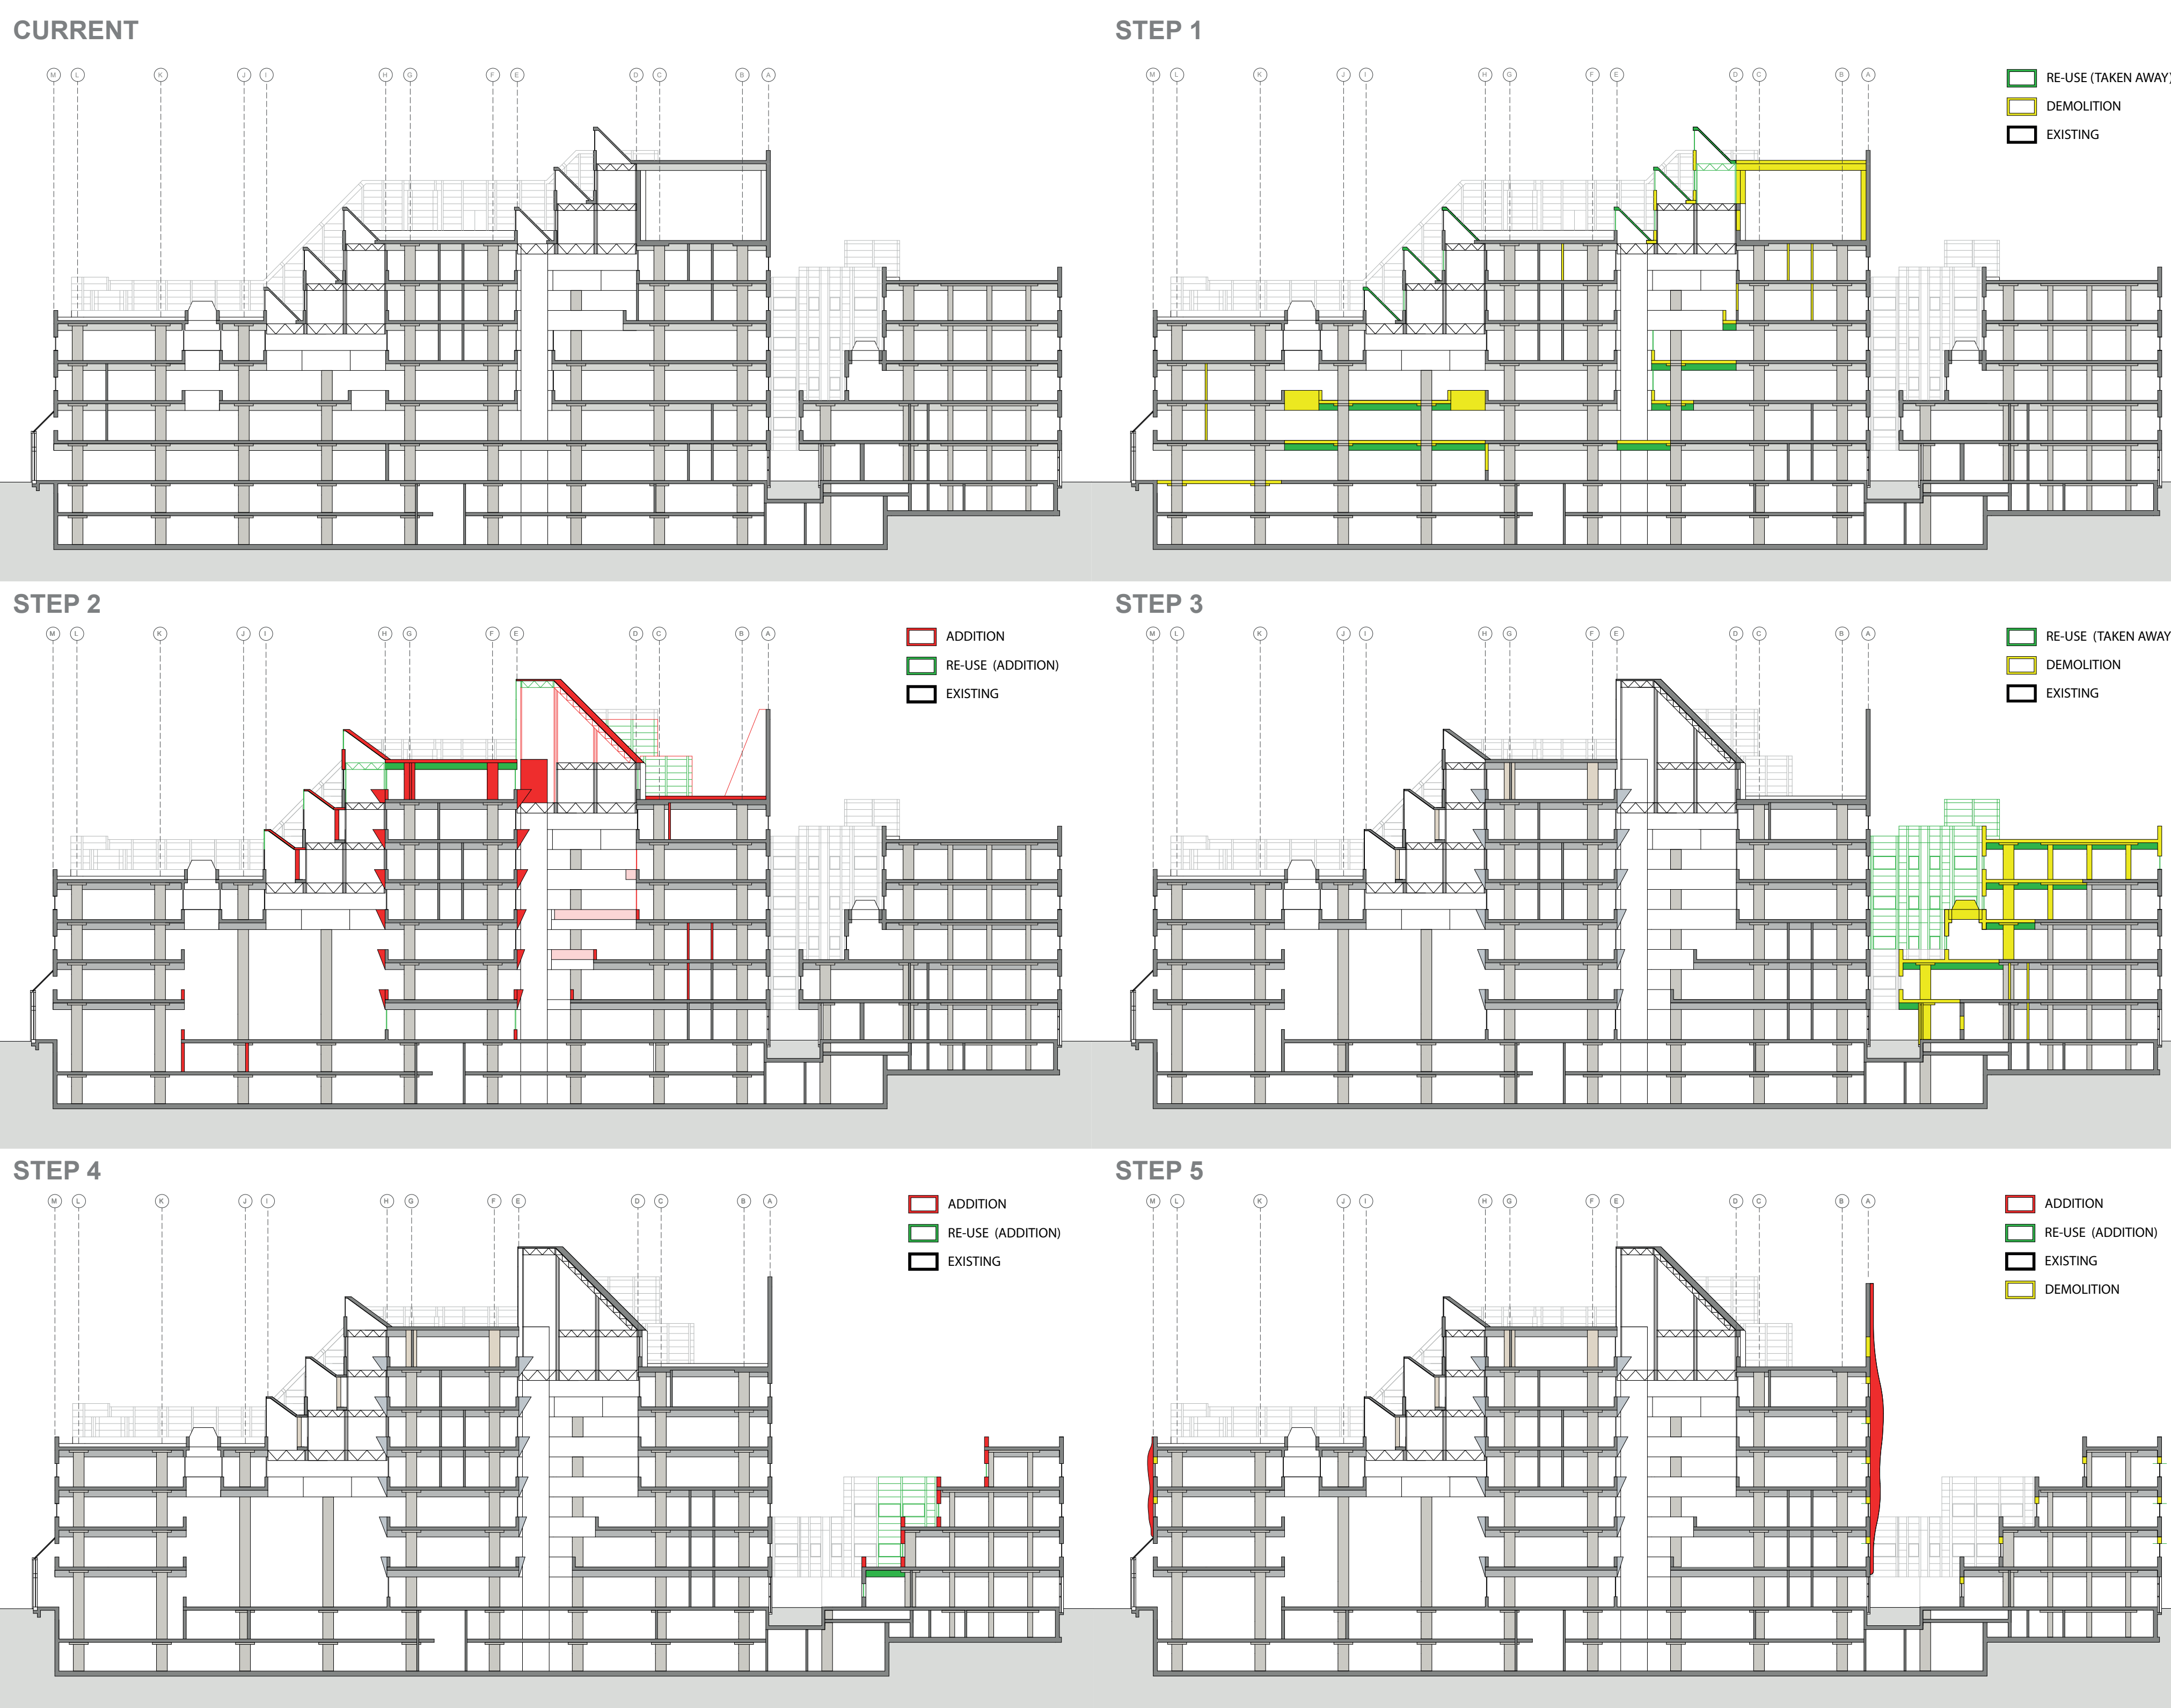

ENHANCING COGNITIVE PERFORMANCE AND KNOWLEDGE ACQUISITION
IN FUTURE LIBRARIES THROUGH THE LIGHTING LANDSCAPE

PERSPECTIVES

ATRIUM PUBLIC INFORMAL MEETING HALL, DAYTIME



ATRIUM PUBLIC INFORMAL MEETING HALL, NIGHTTIME



ATRIUM PUBLIC INFORMAL MEETING HALL EVENT, DAYTIME



READING ROOM KB



MAIN ENTRANCE KB & ENTRANCE HOTEL AND AUDITORIUM



ENTRANCES ROOF GARDEN & CONNECTION WITH URBAN CONTEXT



MEETING ROOM



COMPUTER ROOM

