






1 00 Begane grond 1/500
1 : 500

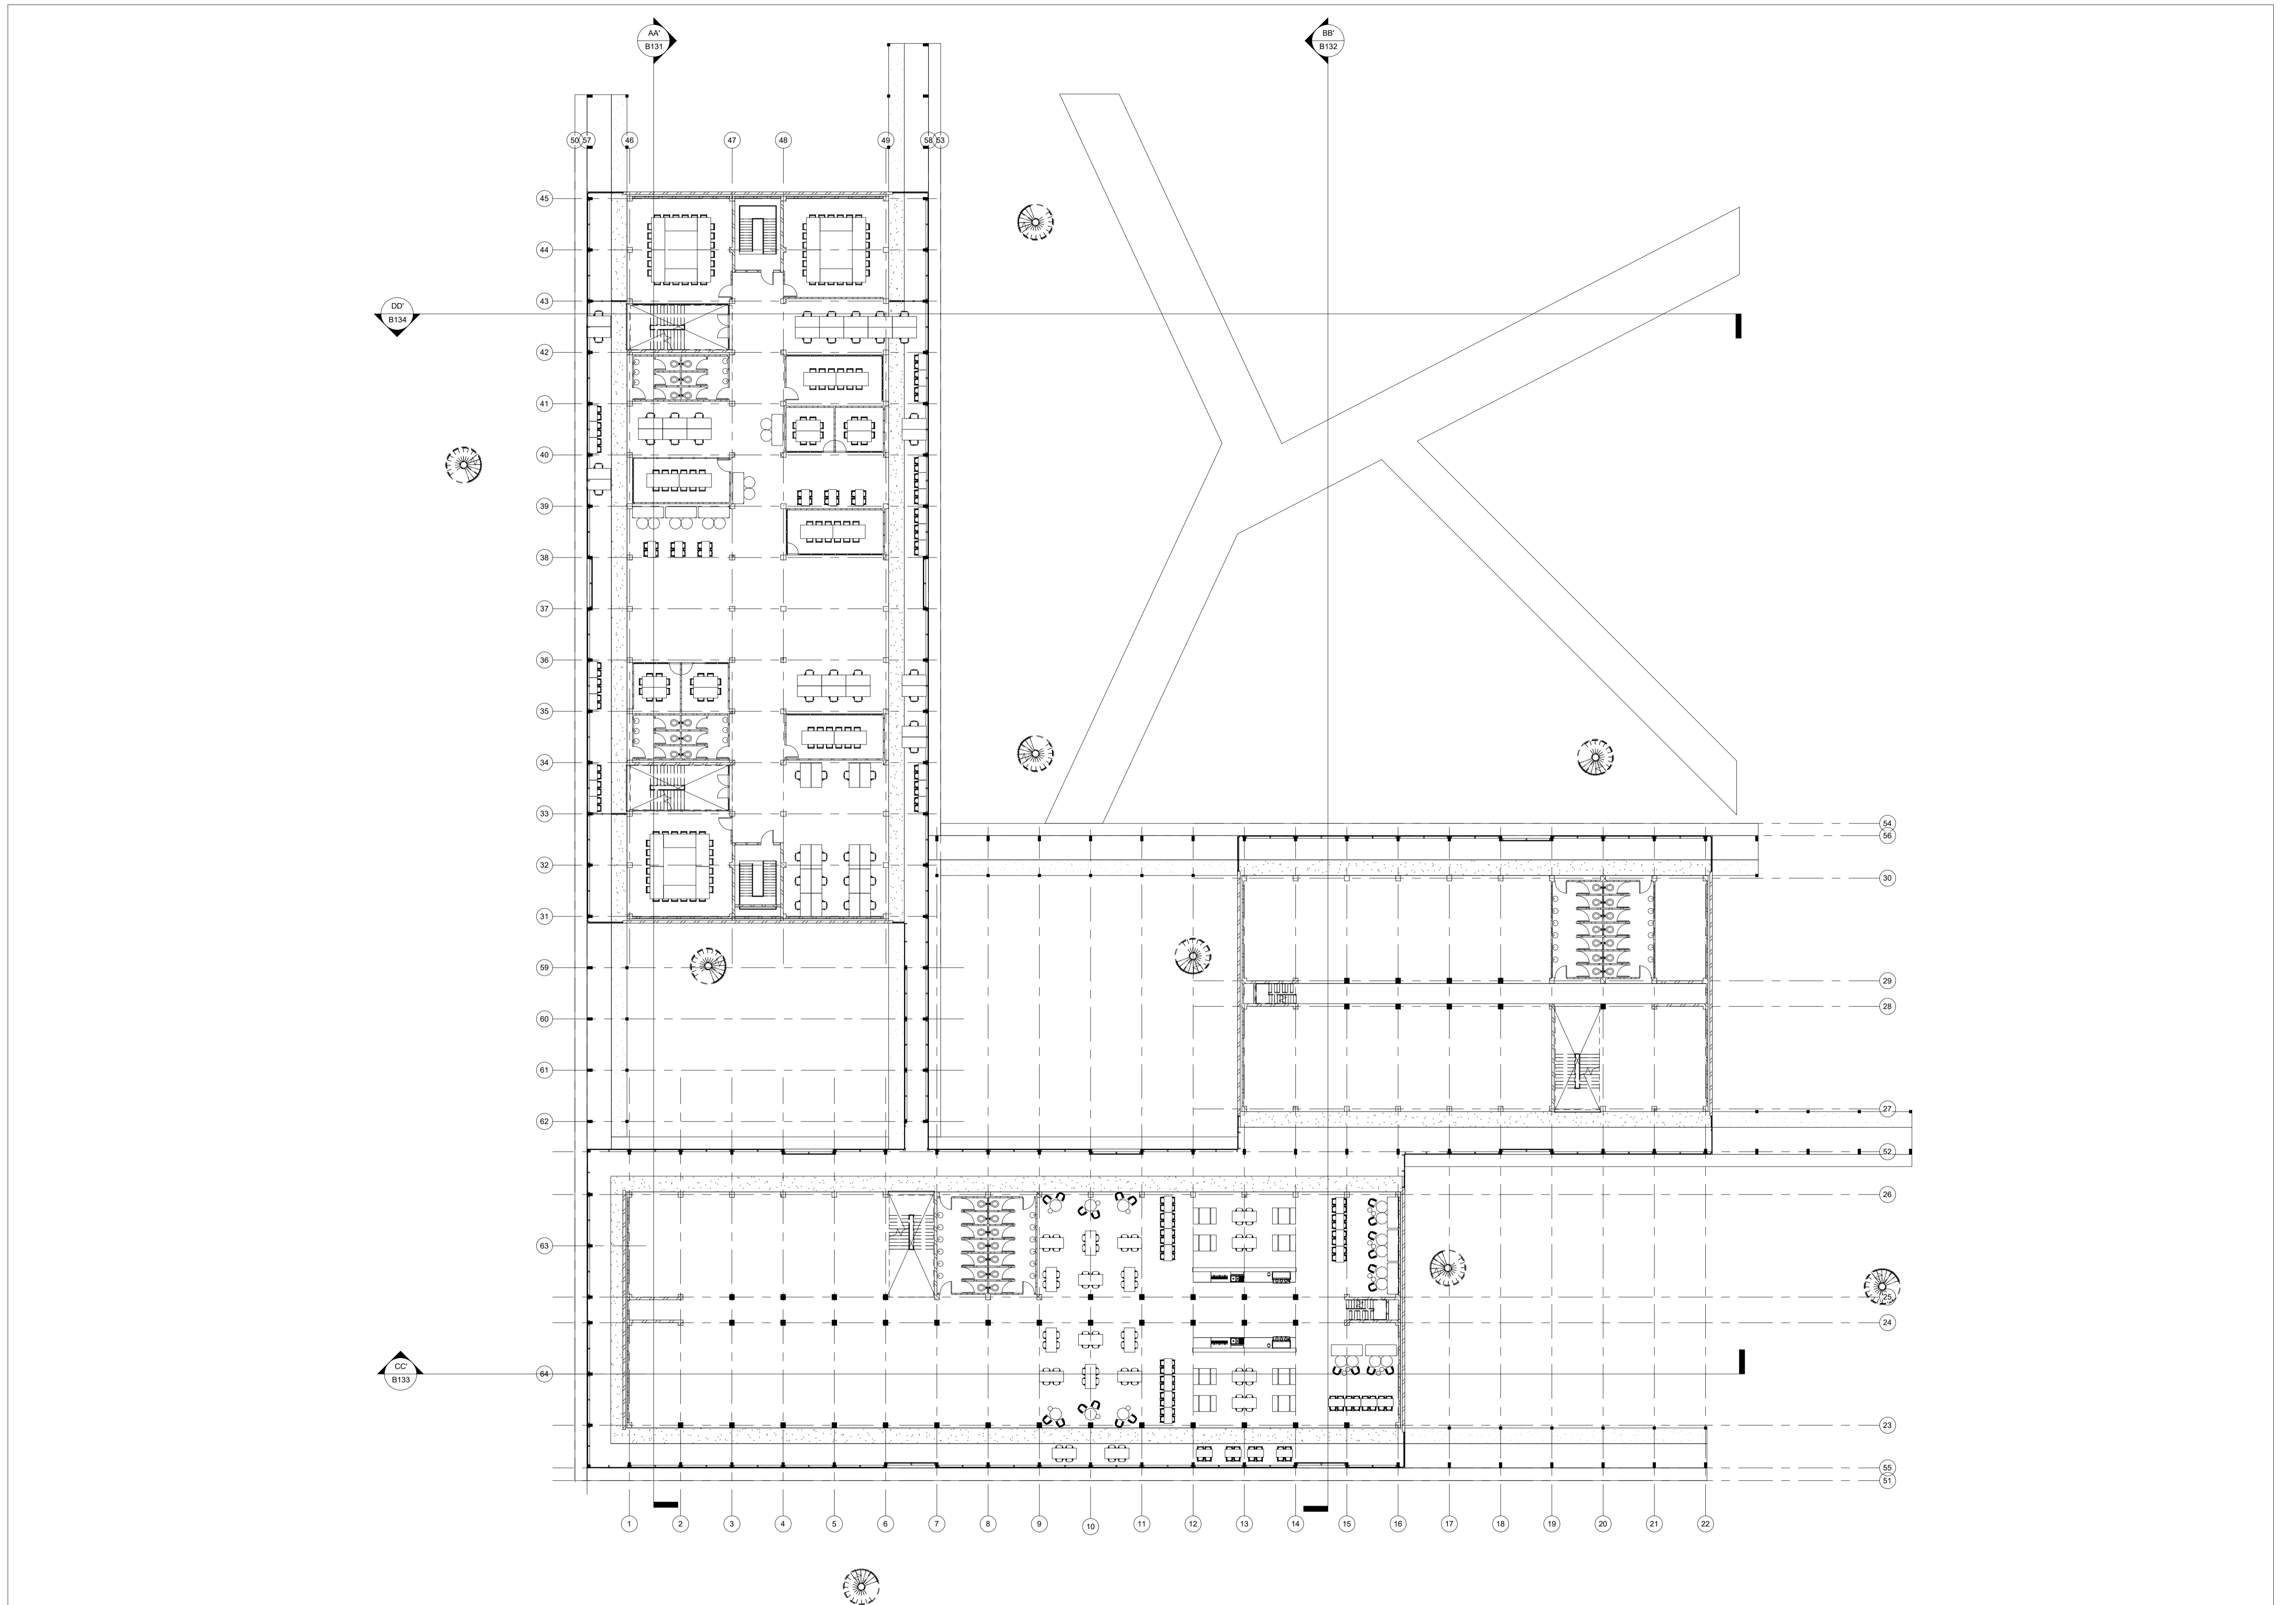


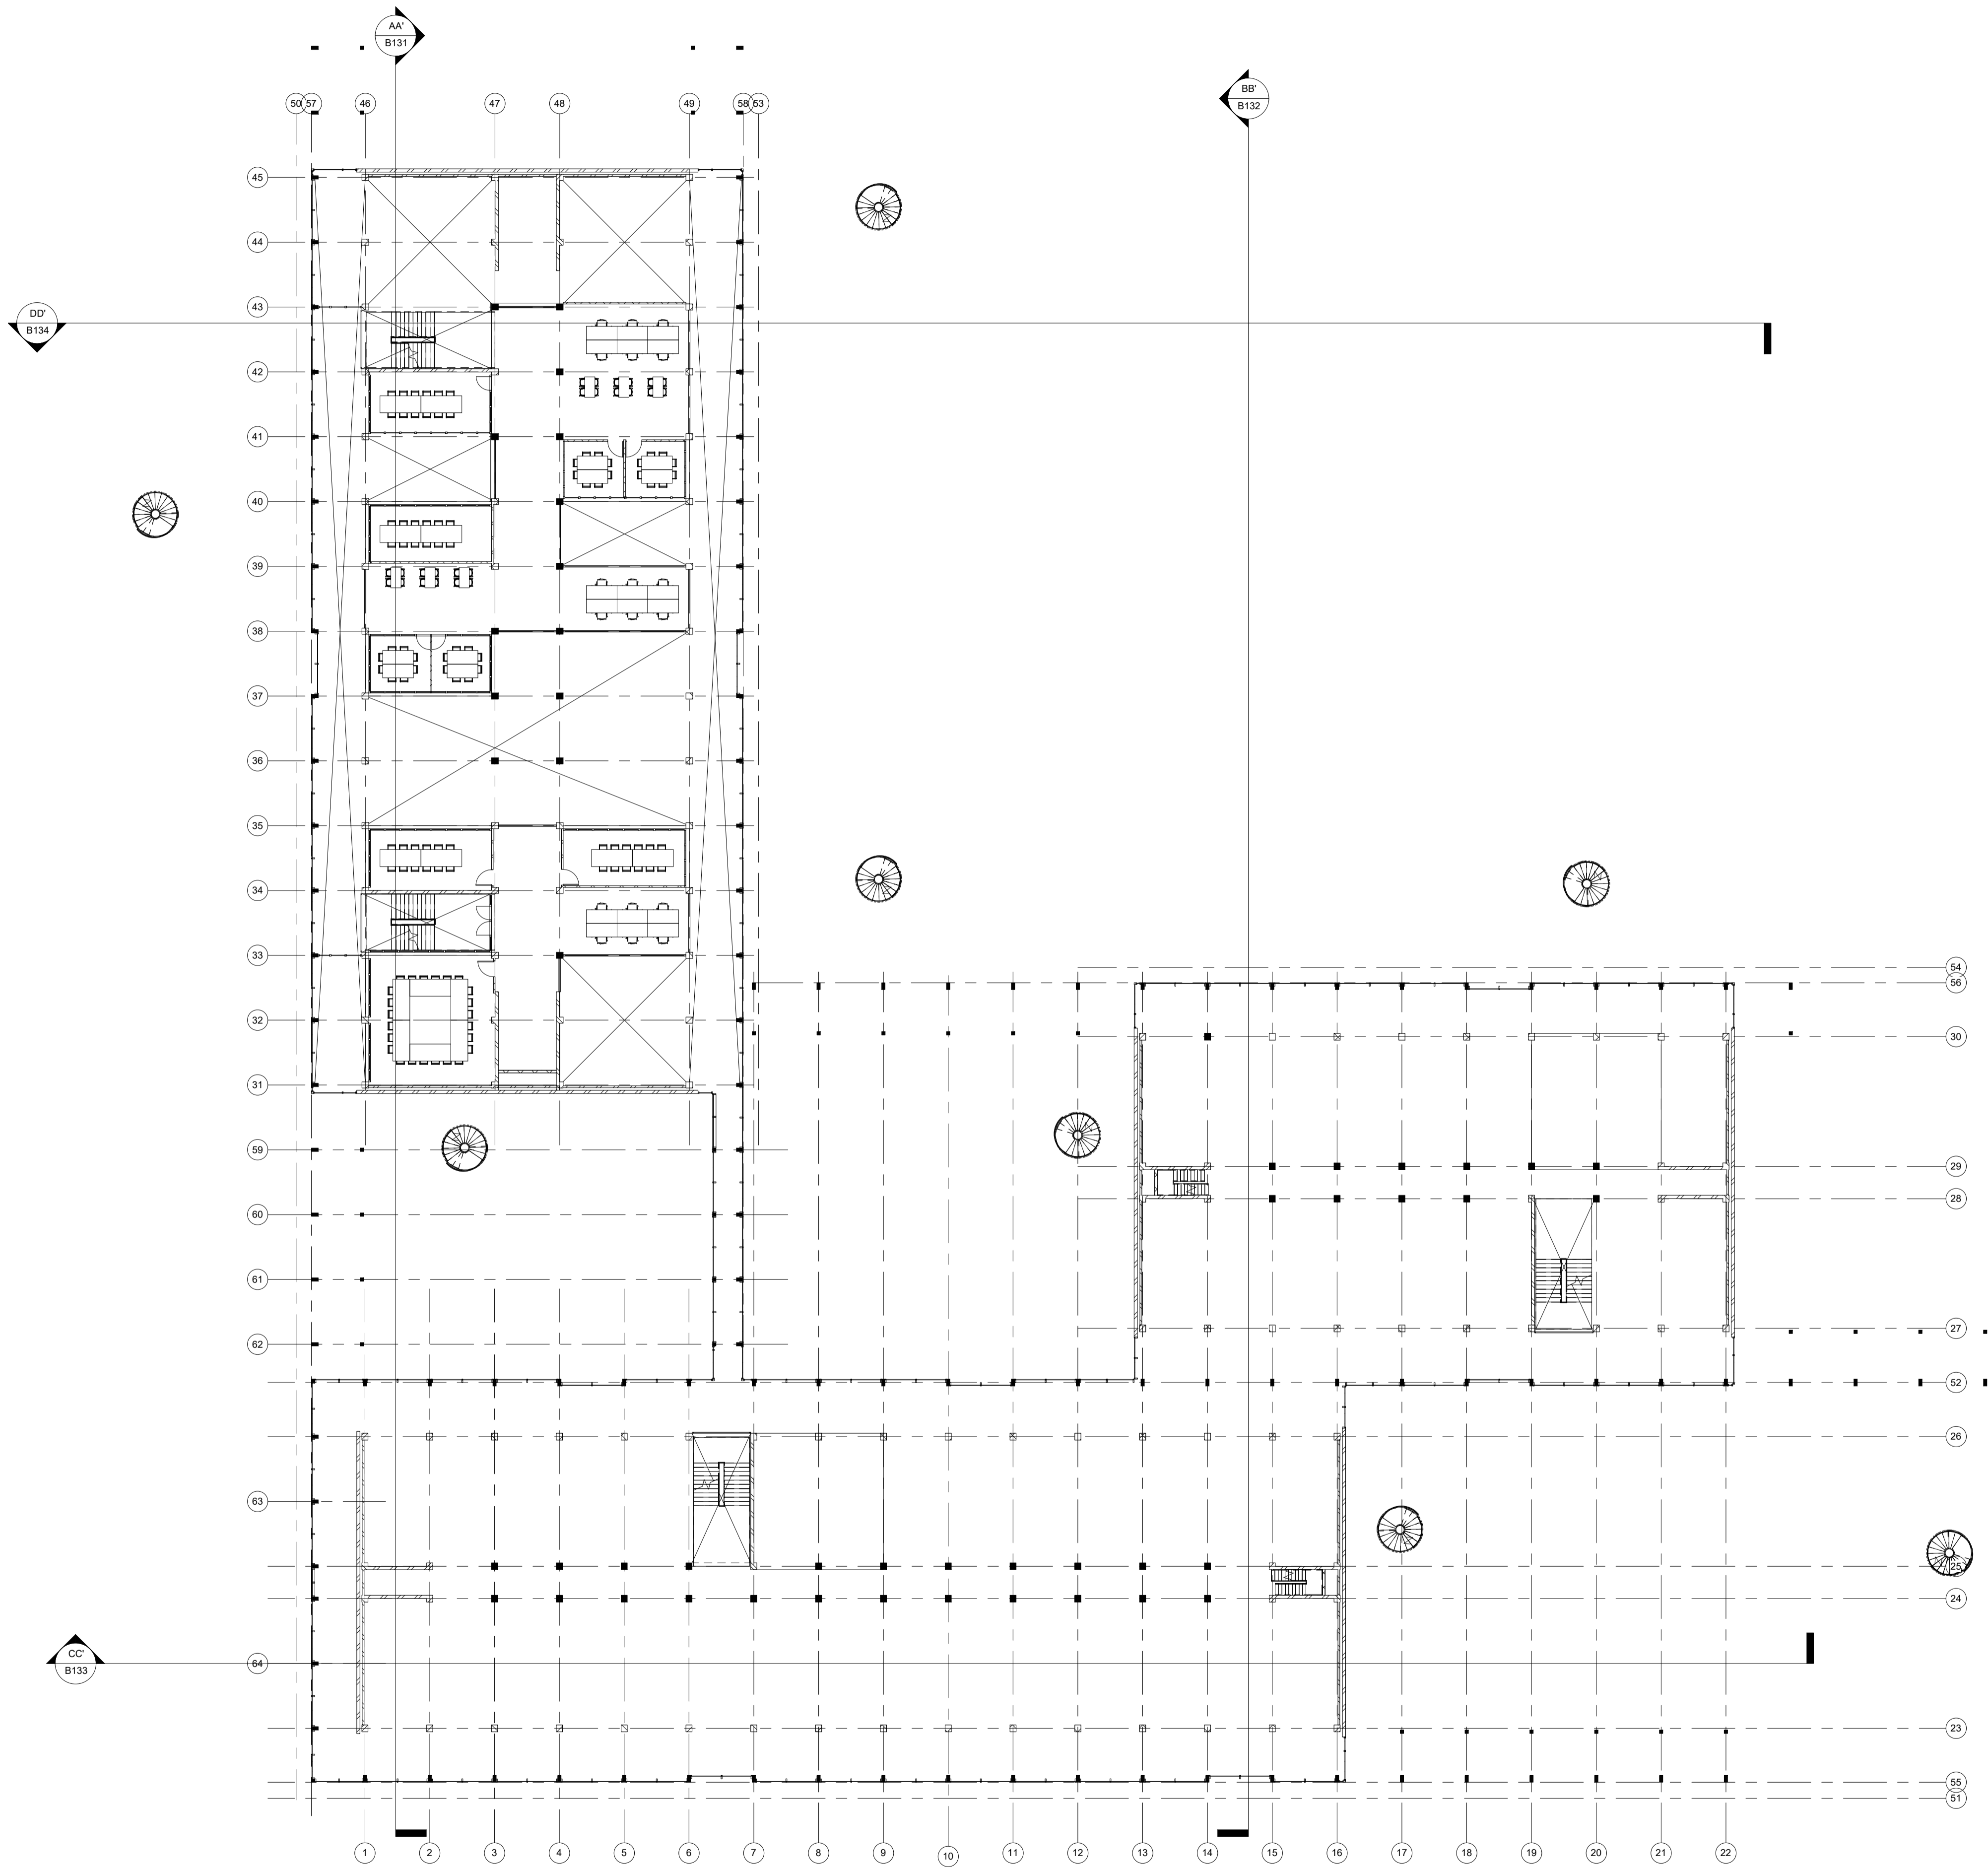

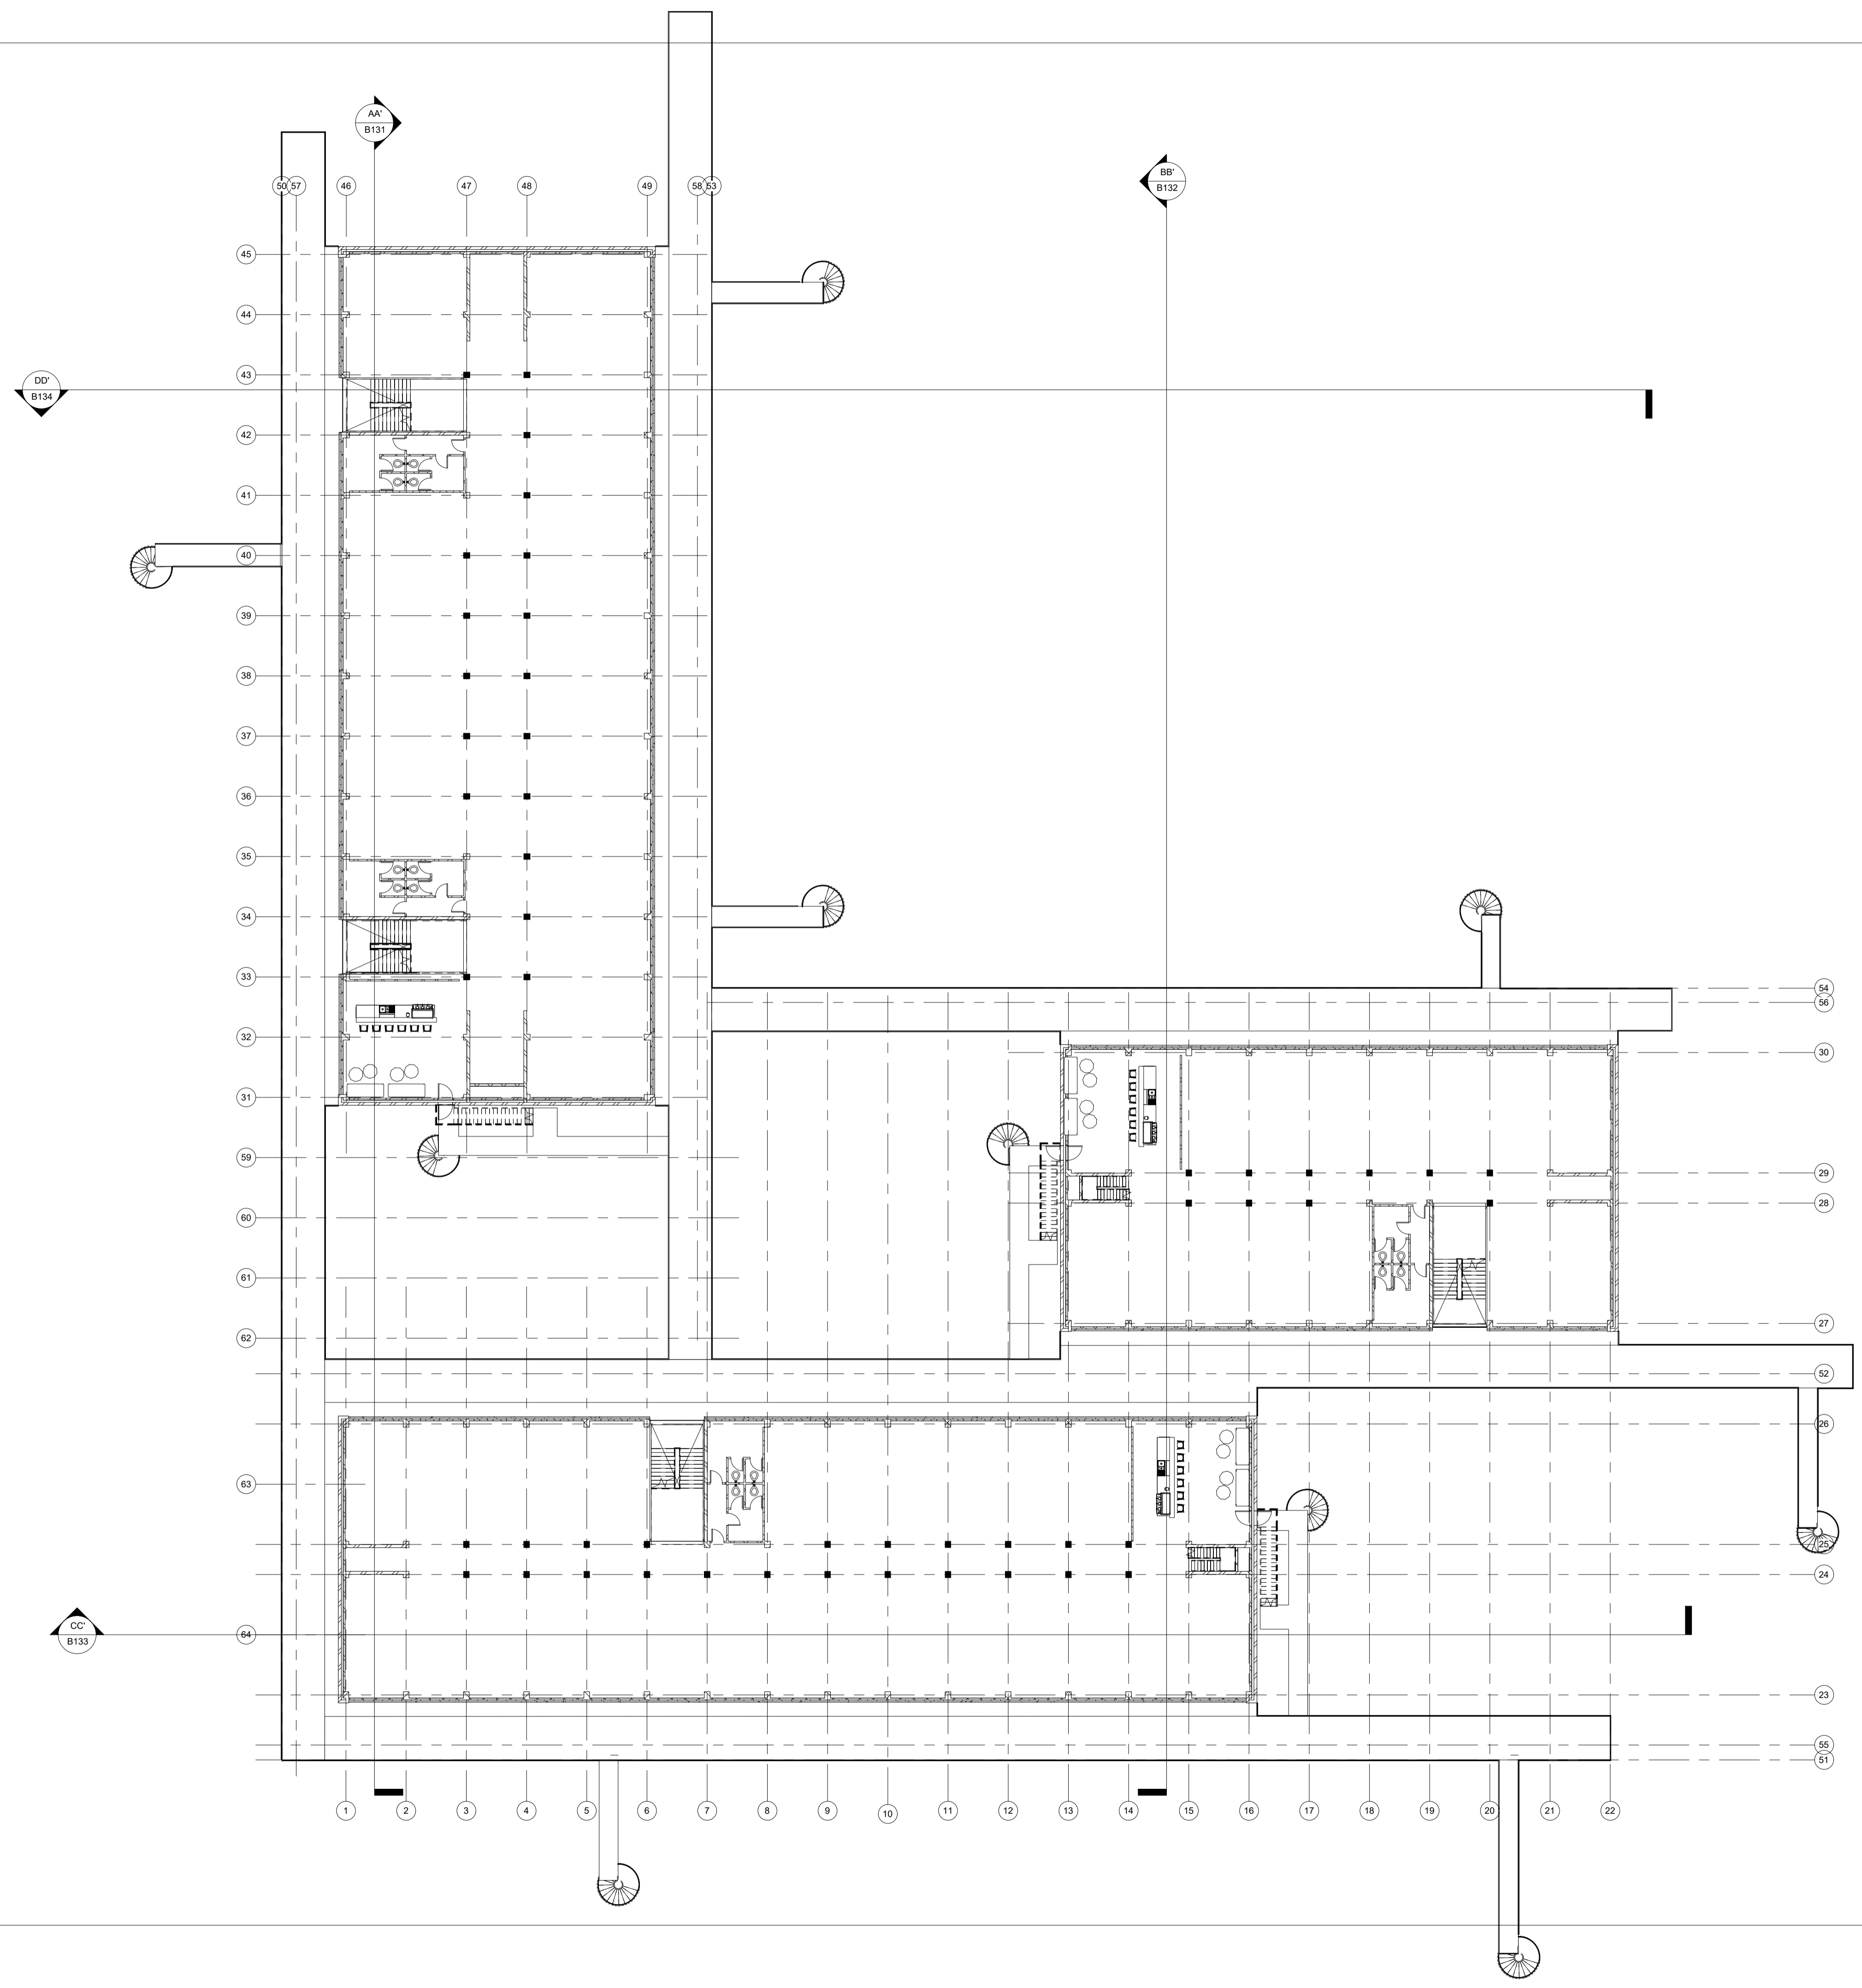


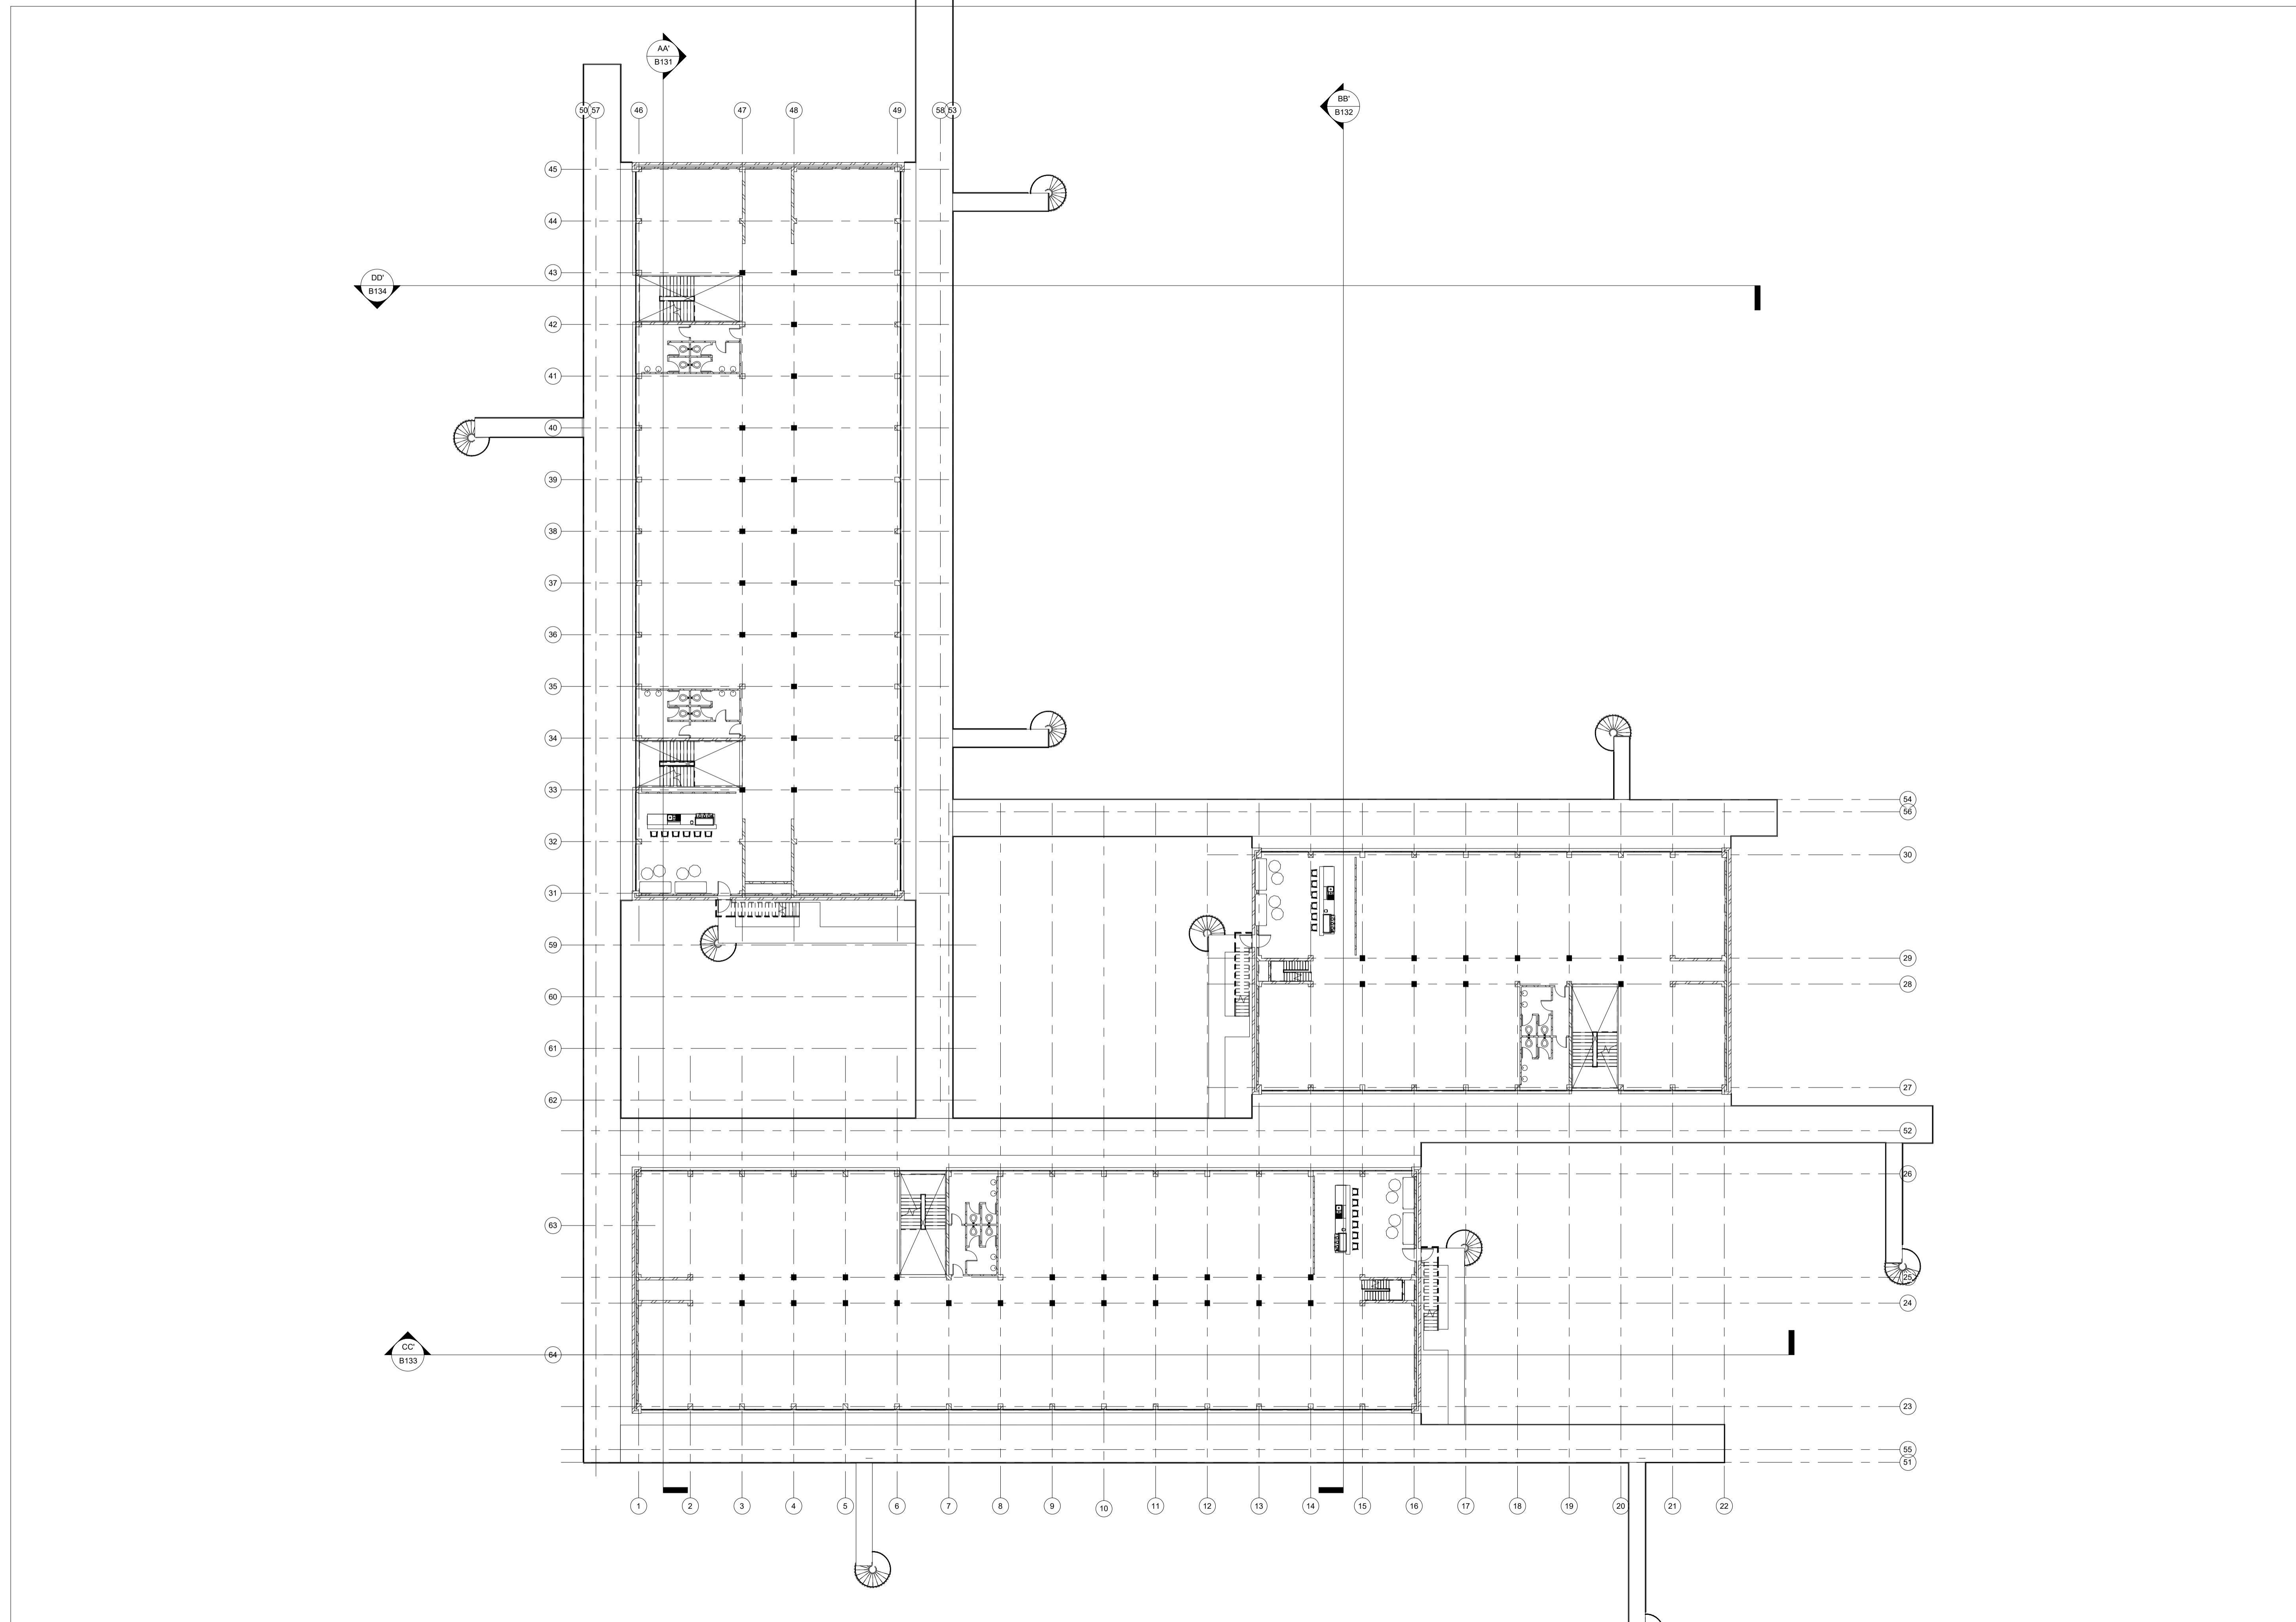

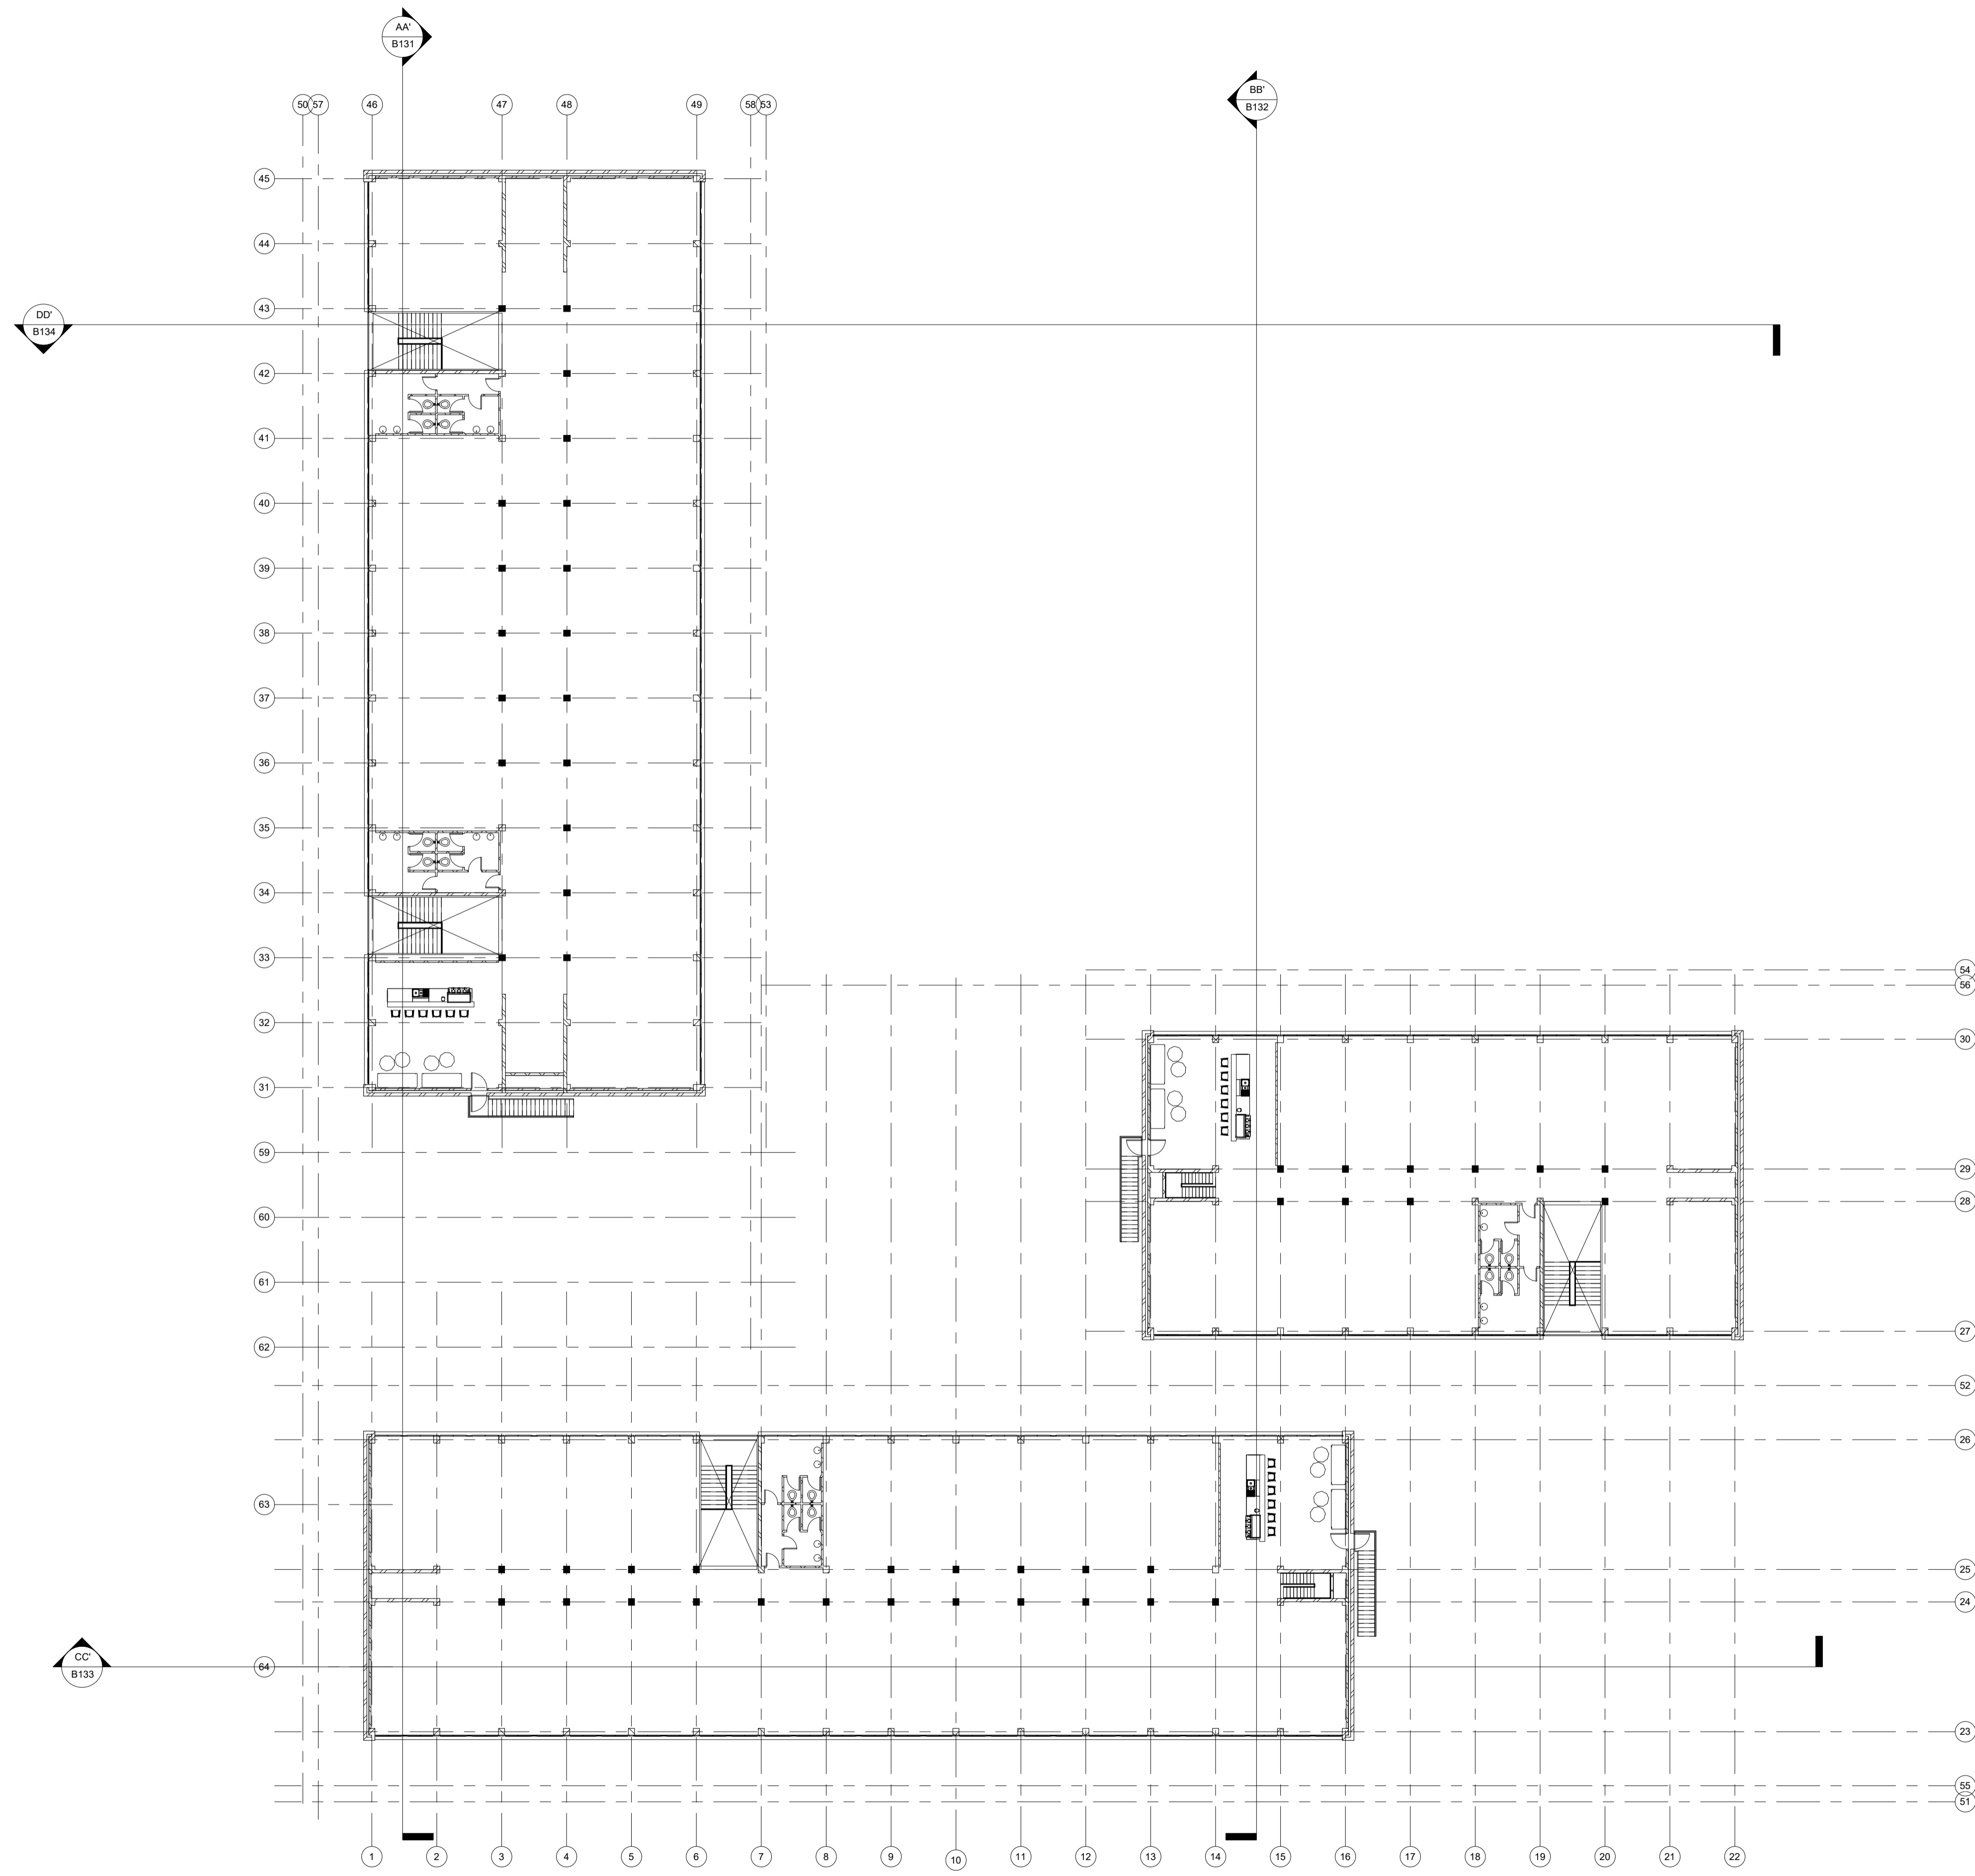


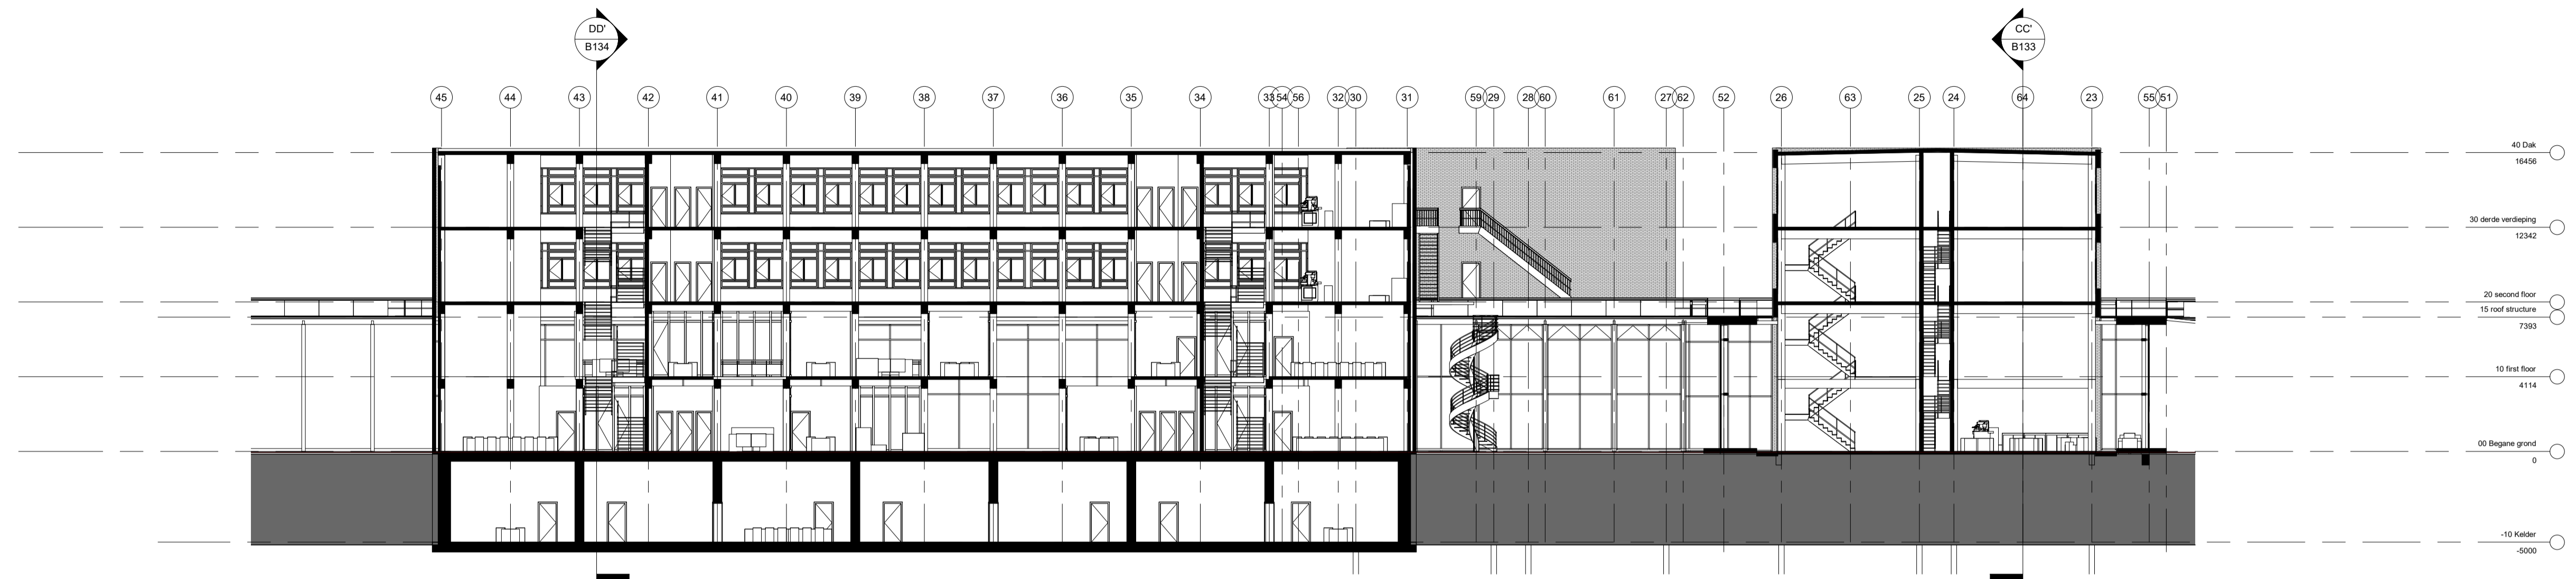


1 10 AA' 1/200
1 : 200

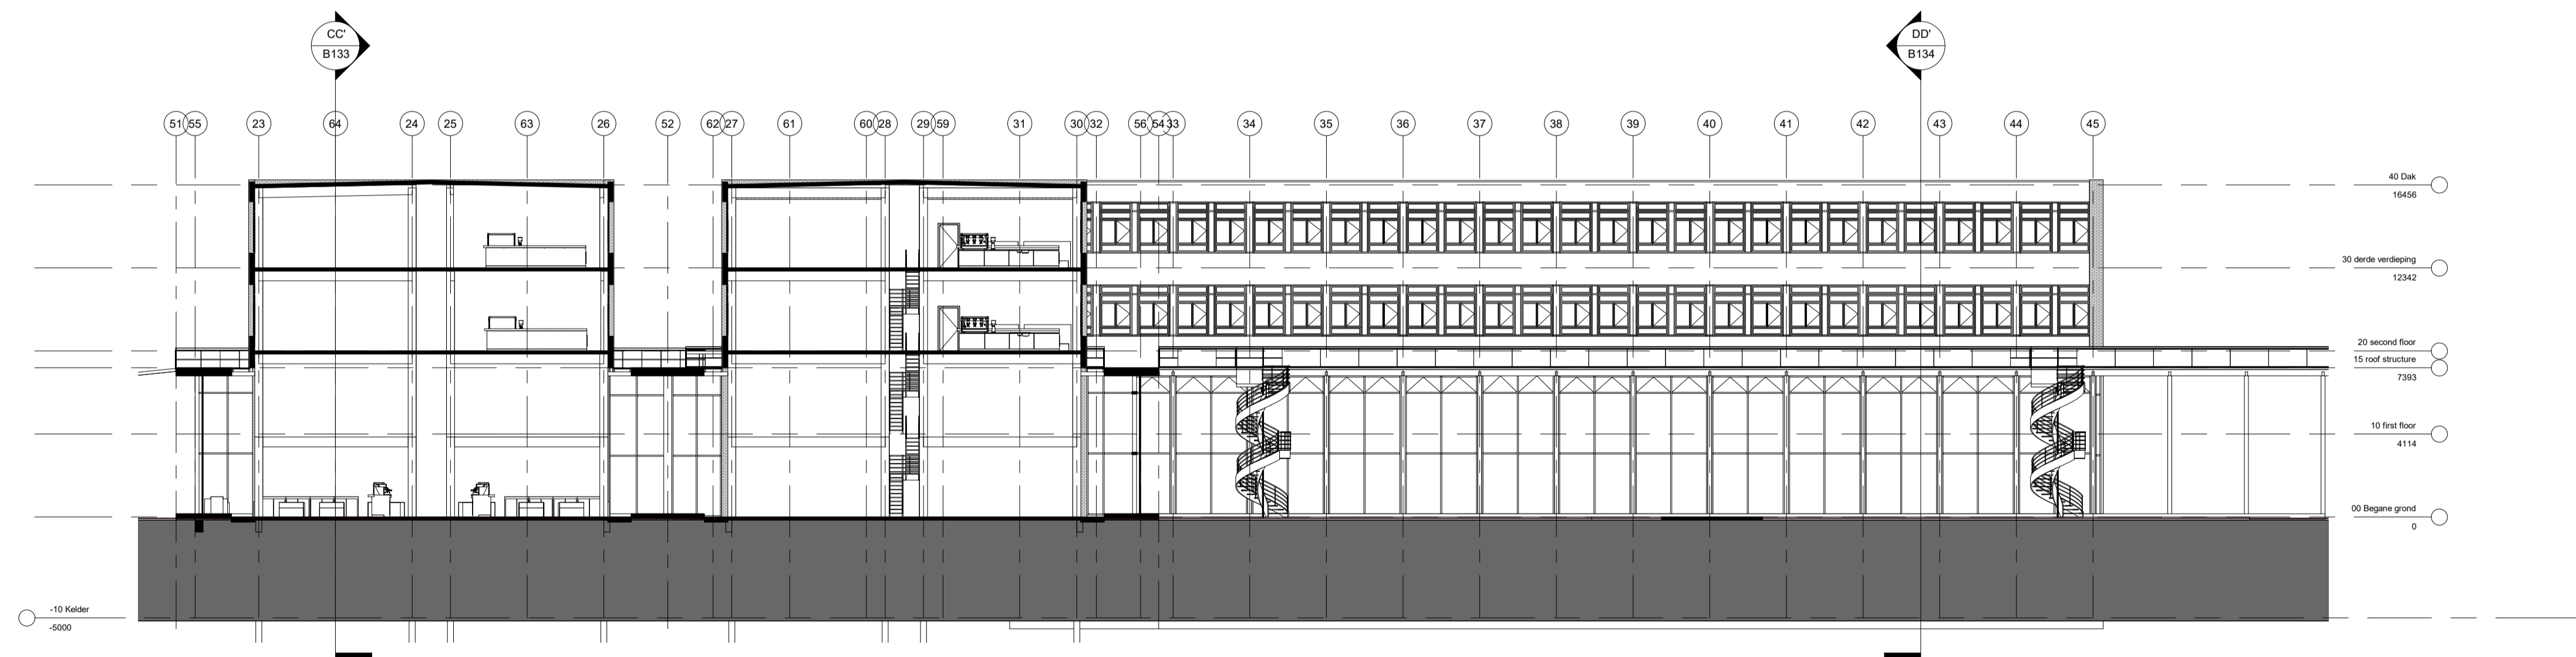


2 20 BB' 1/200
1 : 200

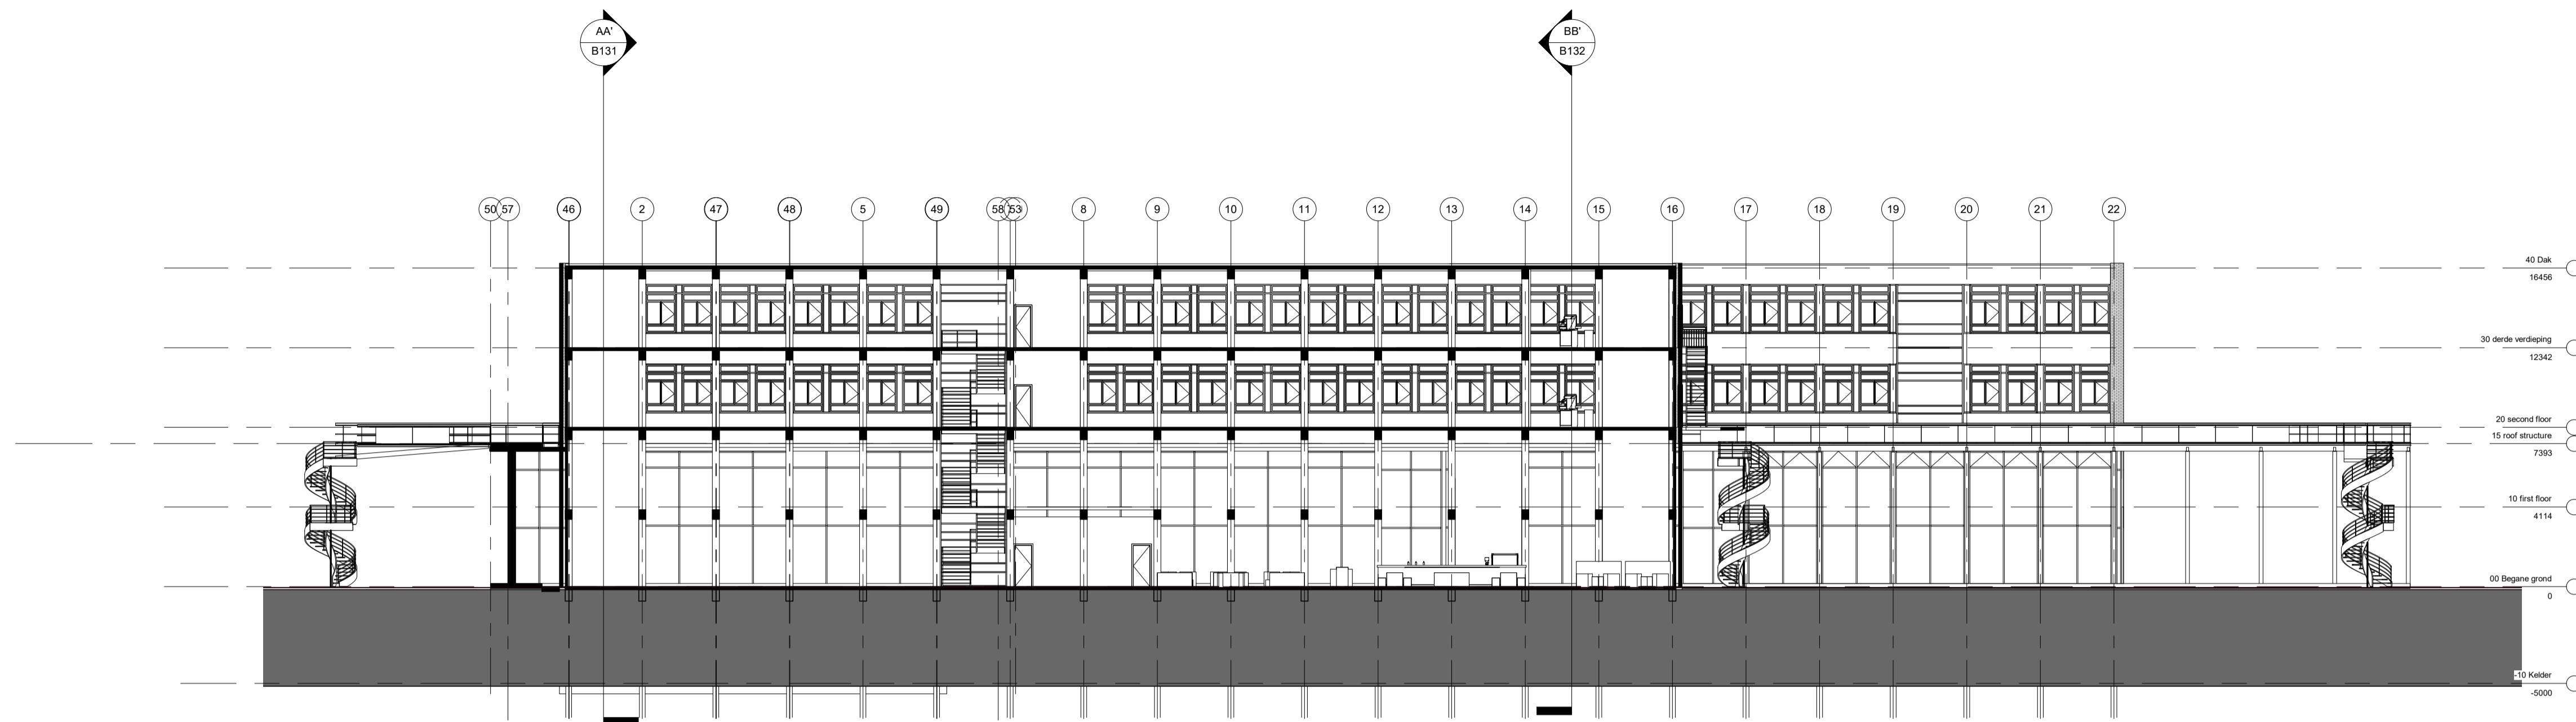


1 30 CC' 1/200
1 : 200

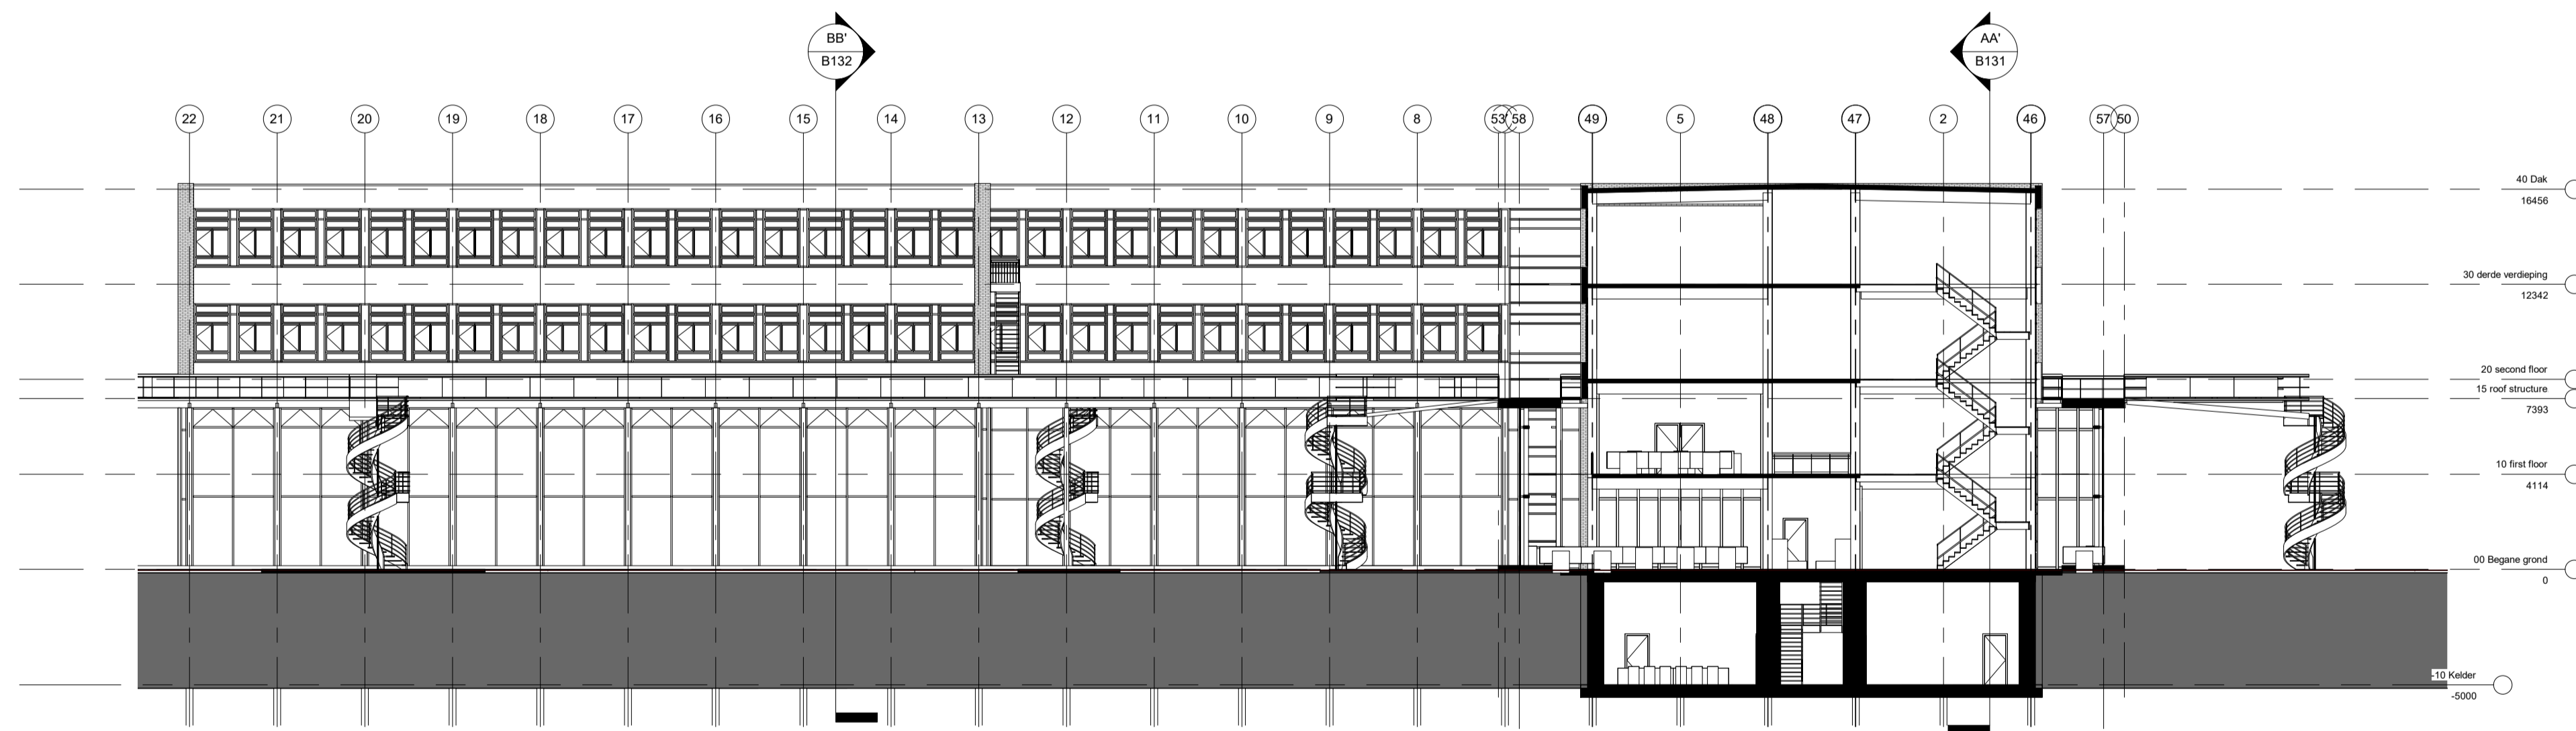


2 40 DD' 1/200
1 : 200

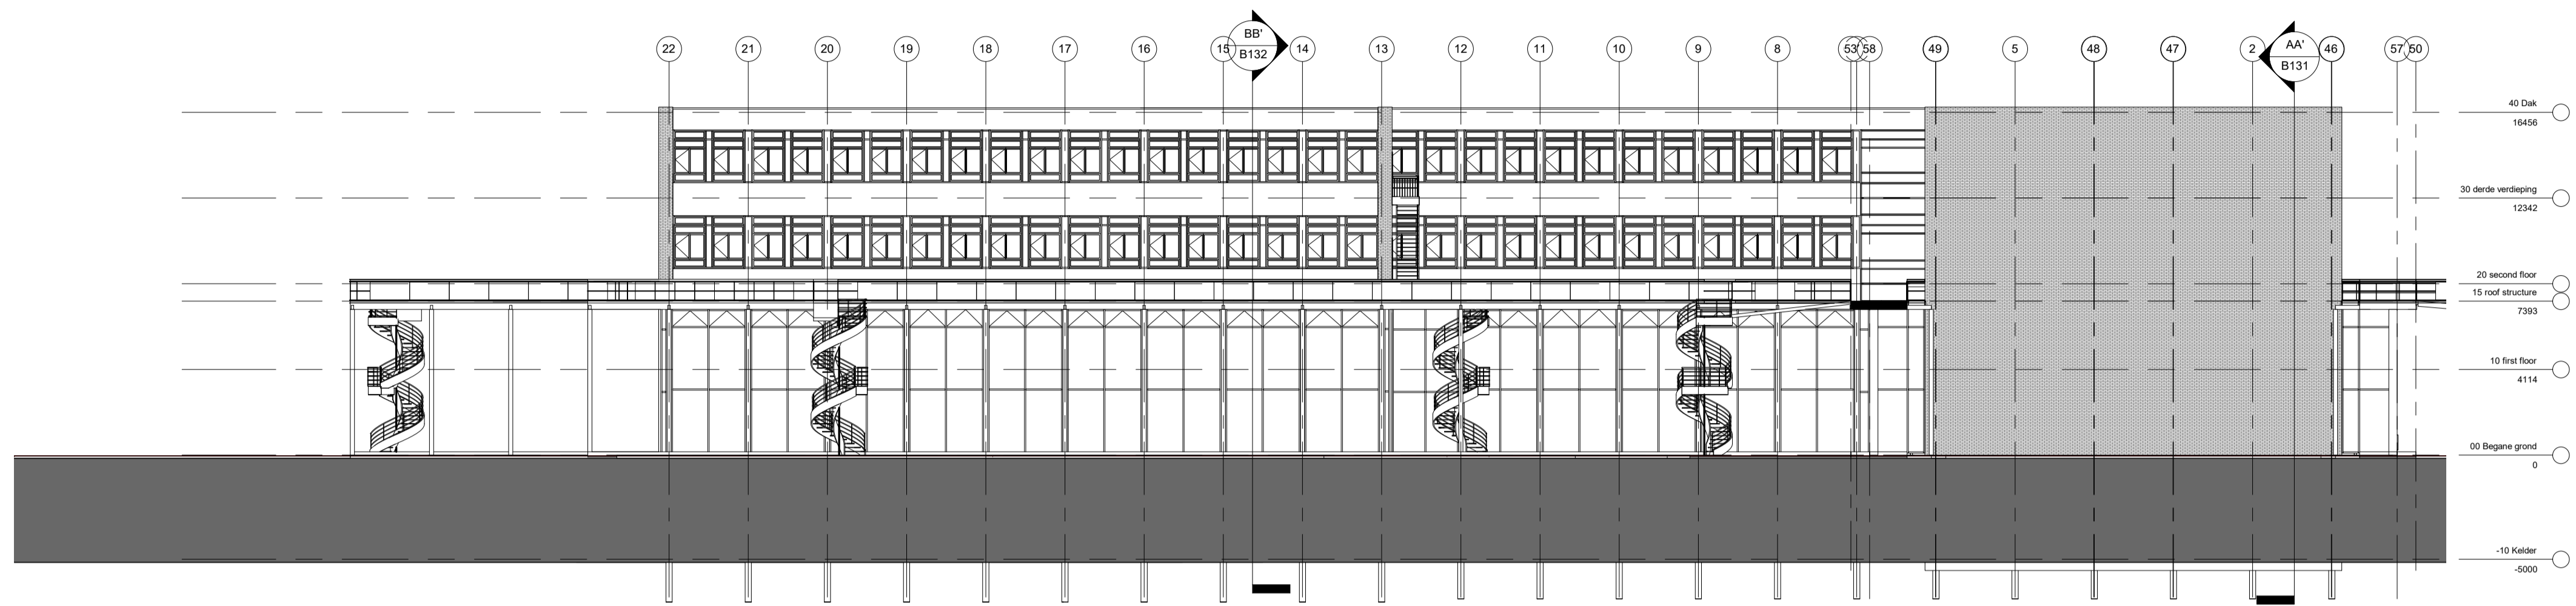

1 10 North-East
1 : 200

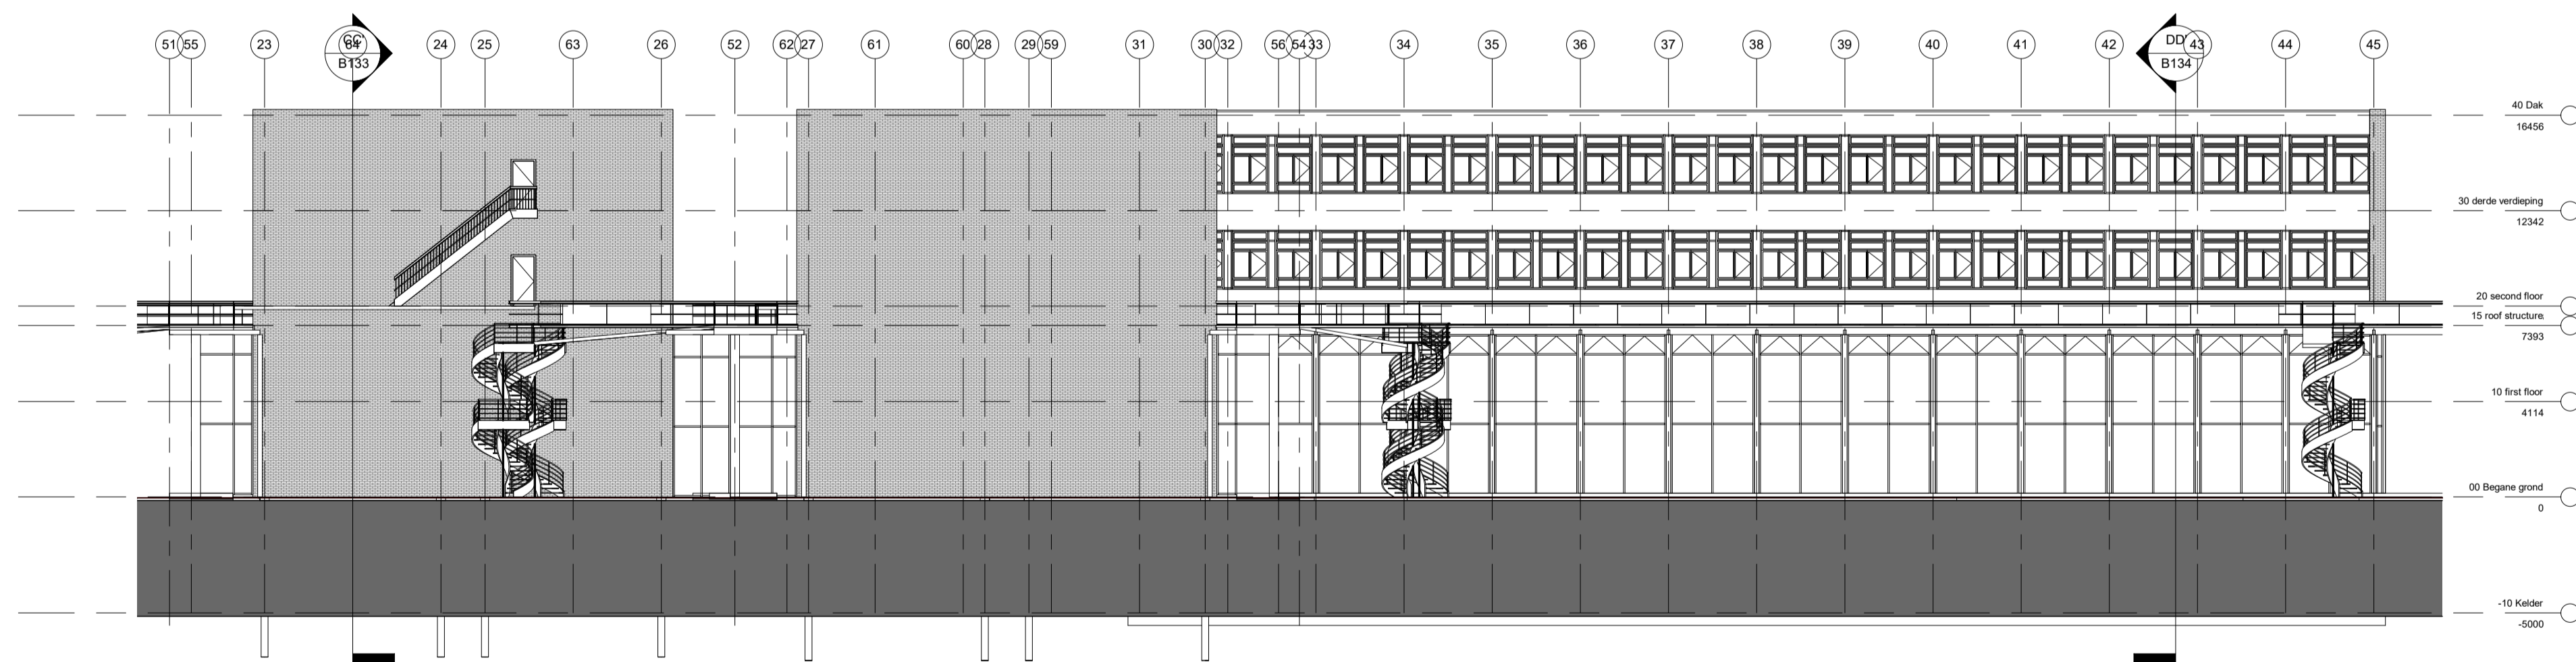

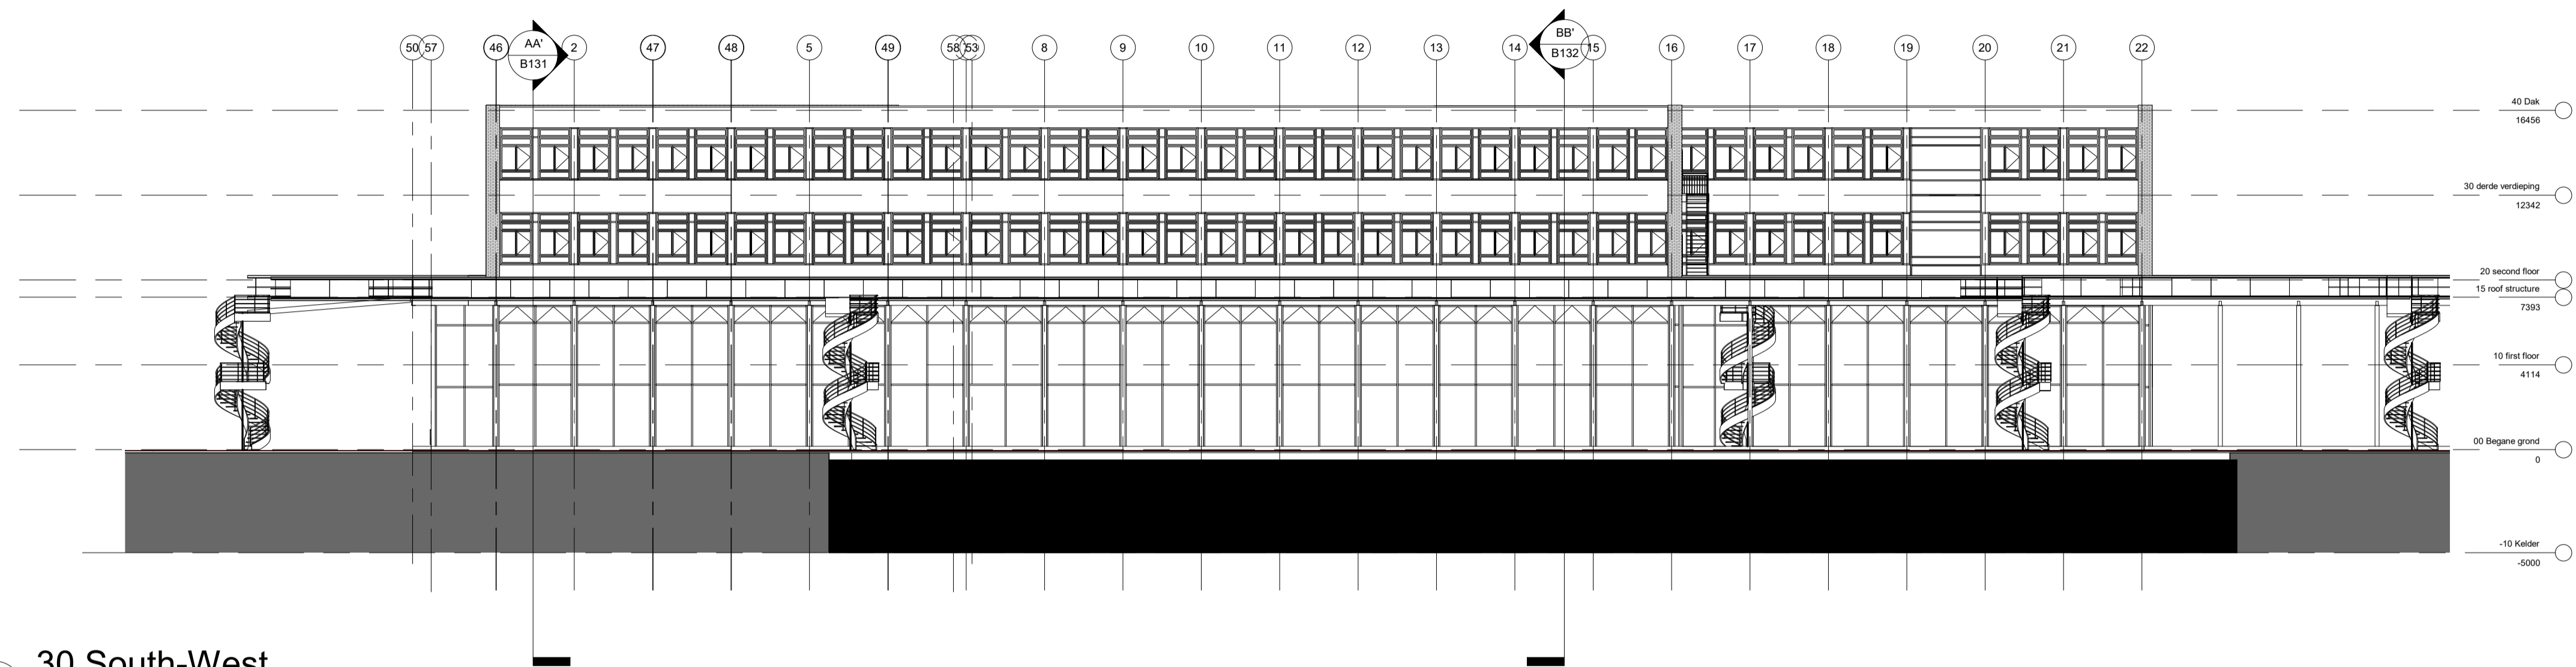

1 30 South-West
1 : 200

