
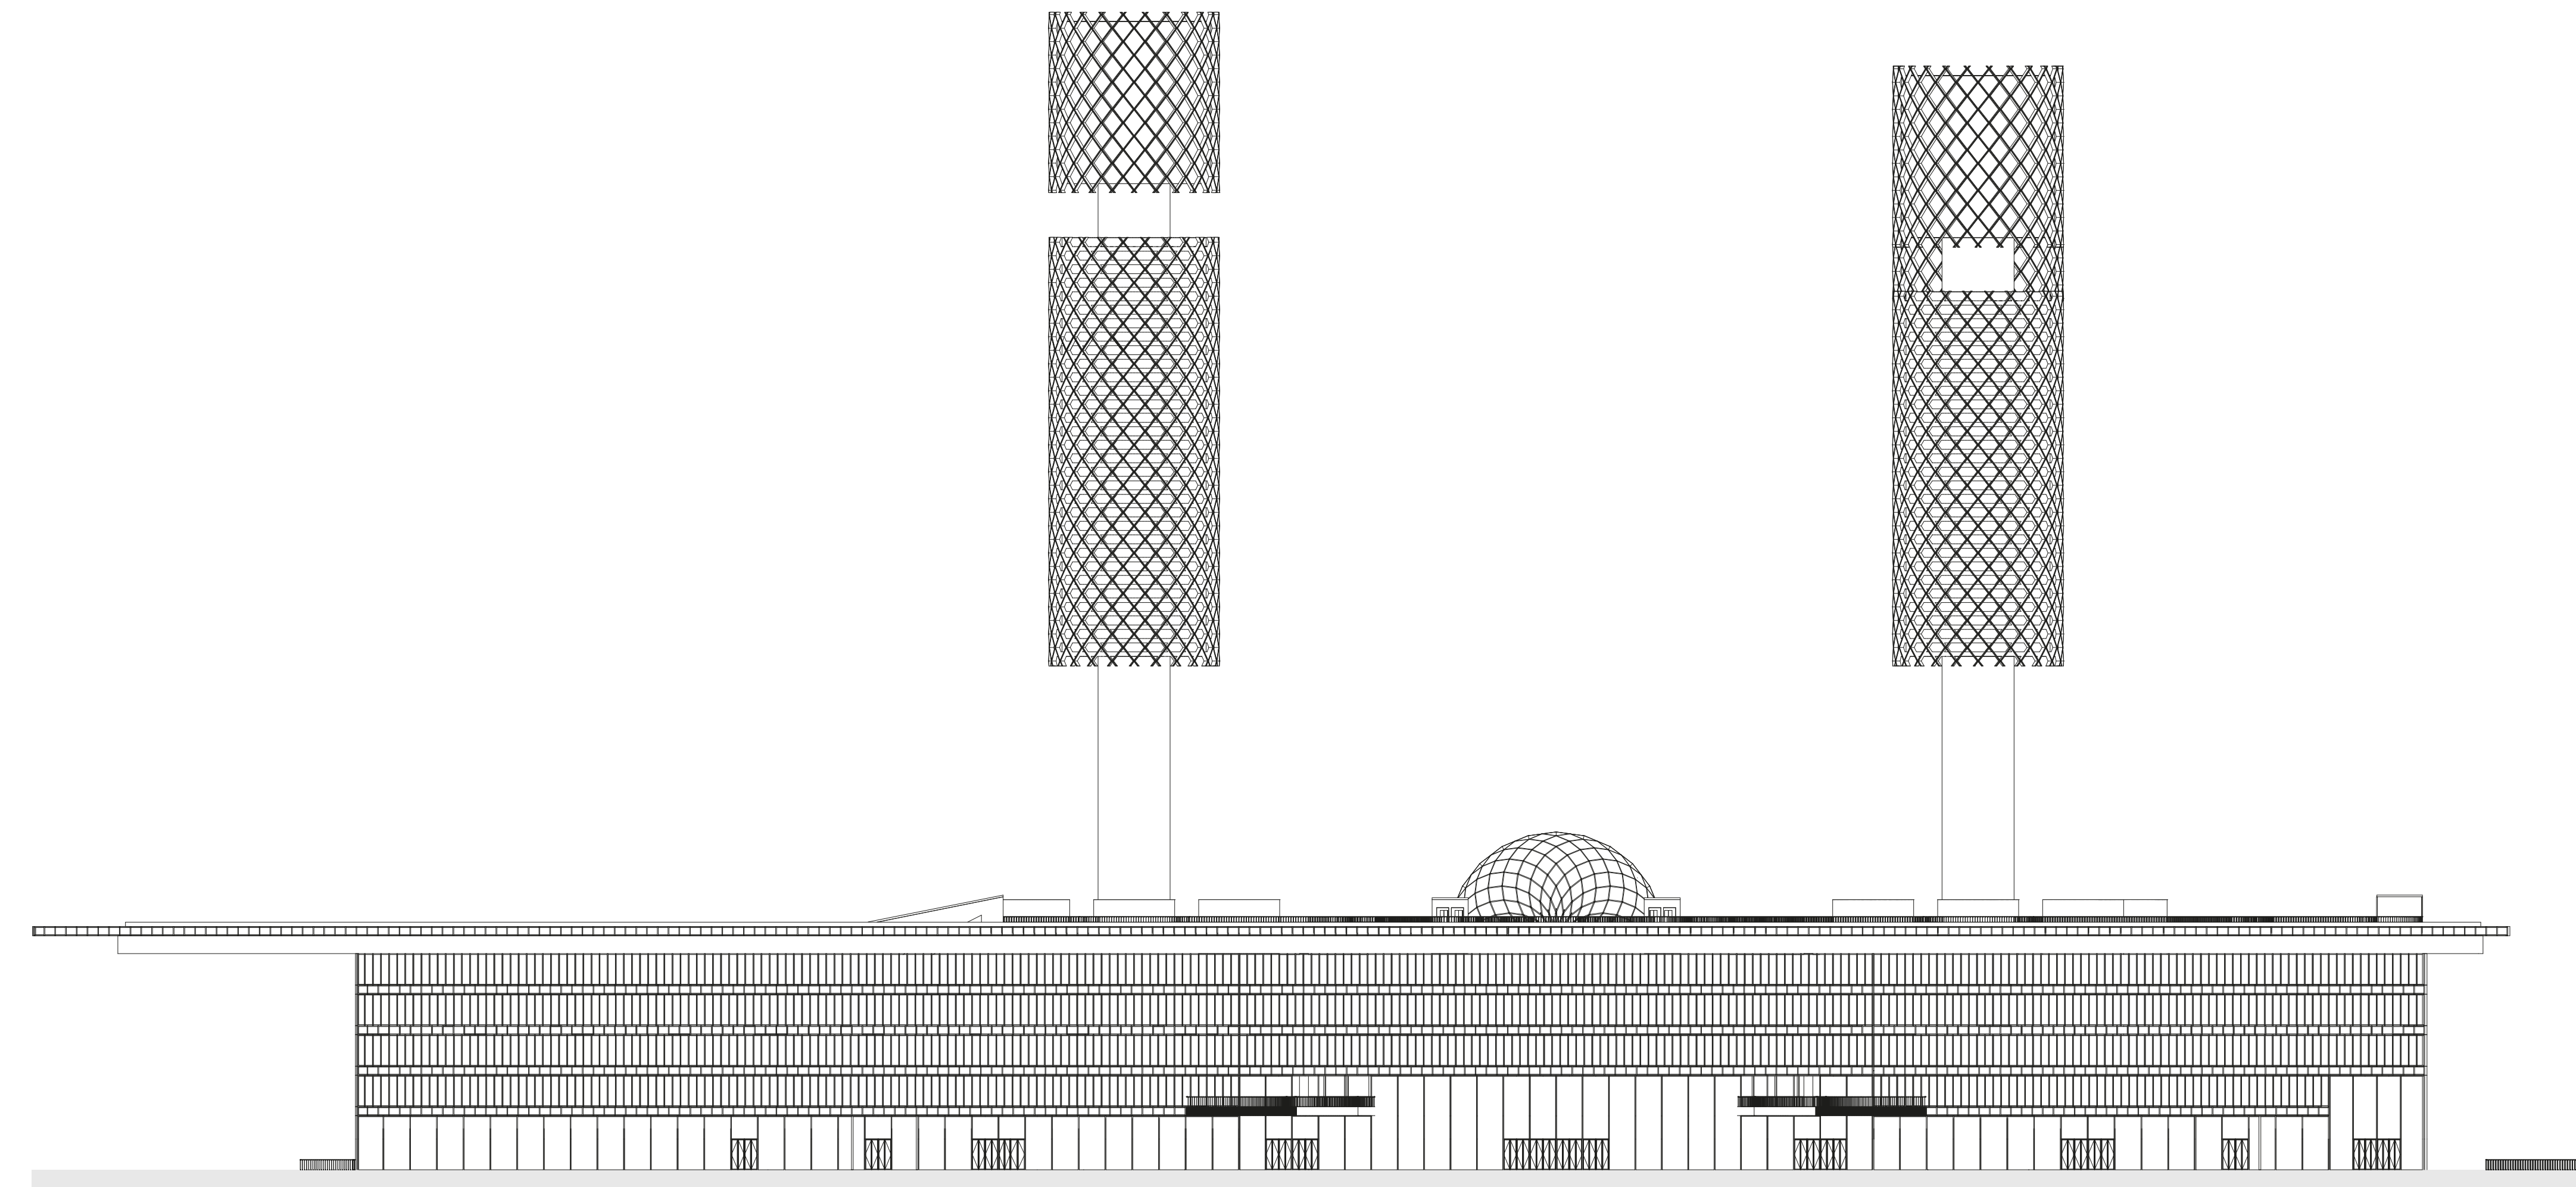




TRANSPORTHUB AMSTEL 2100

P5 presentation | Balder Otten | 09-07-2019 | 4285301

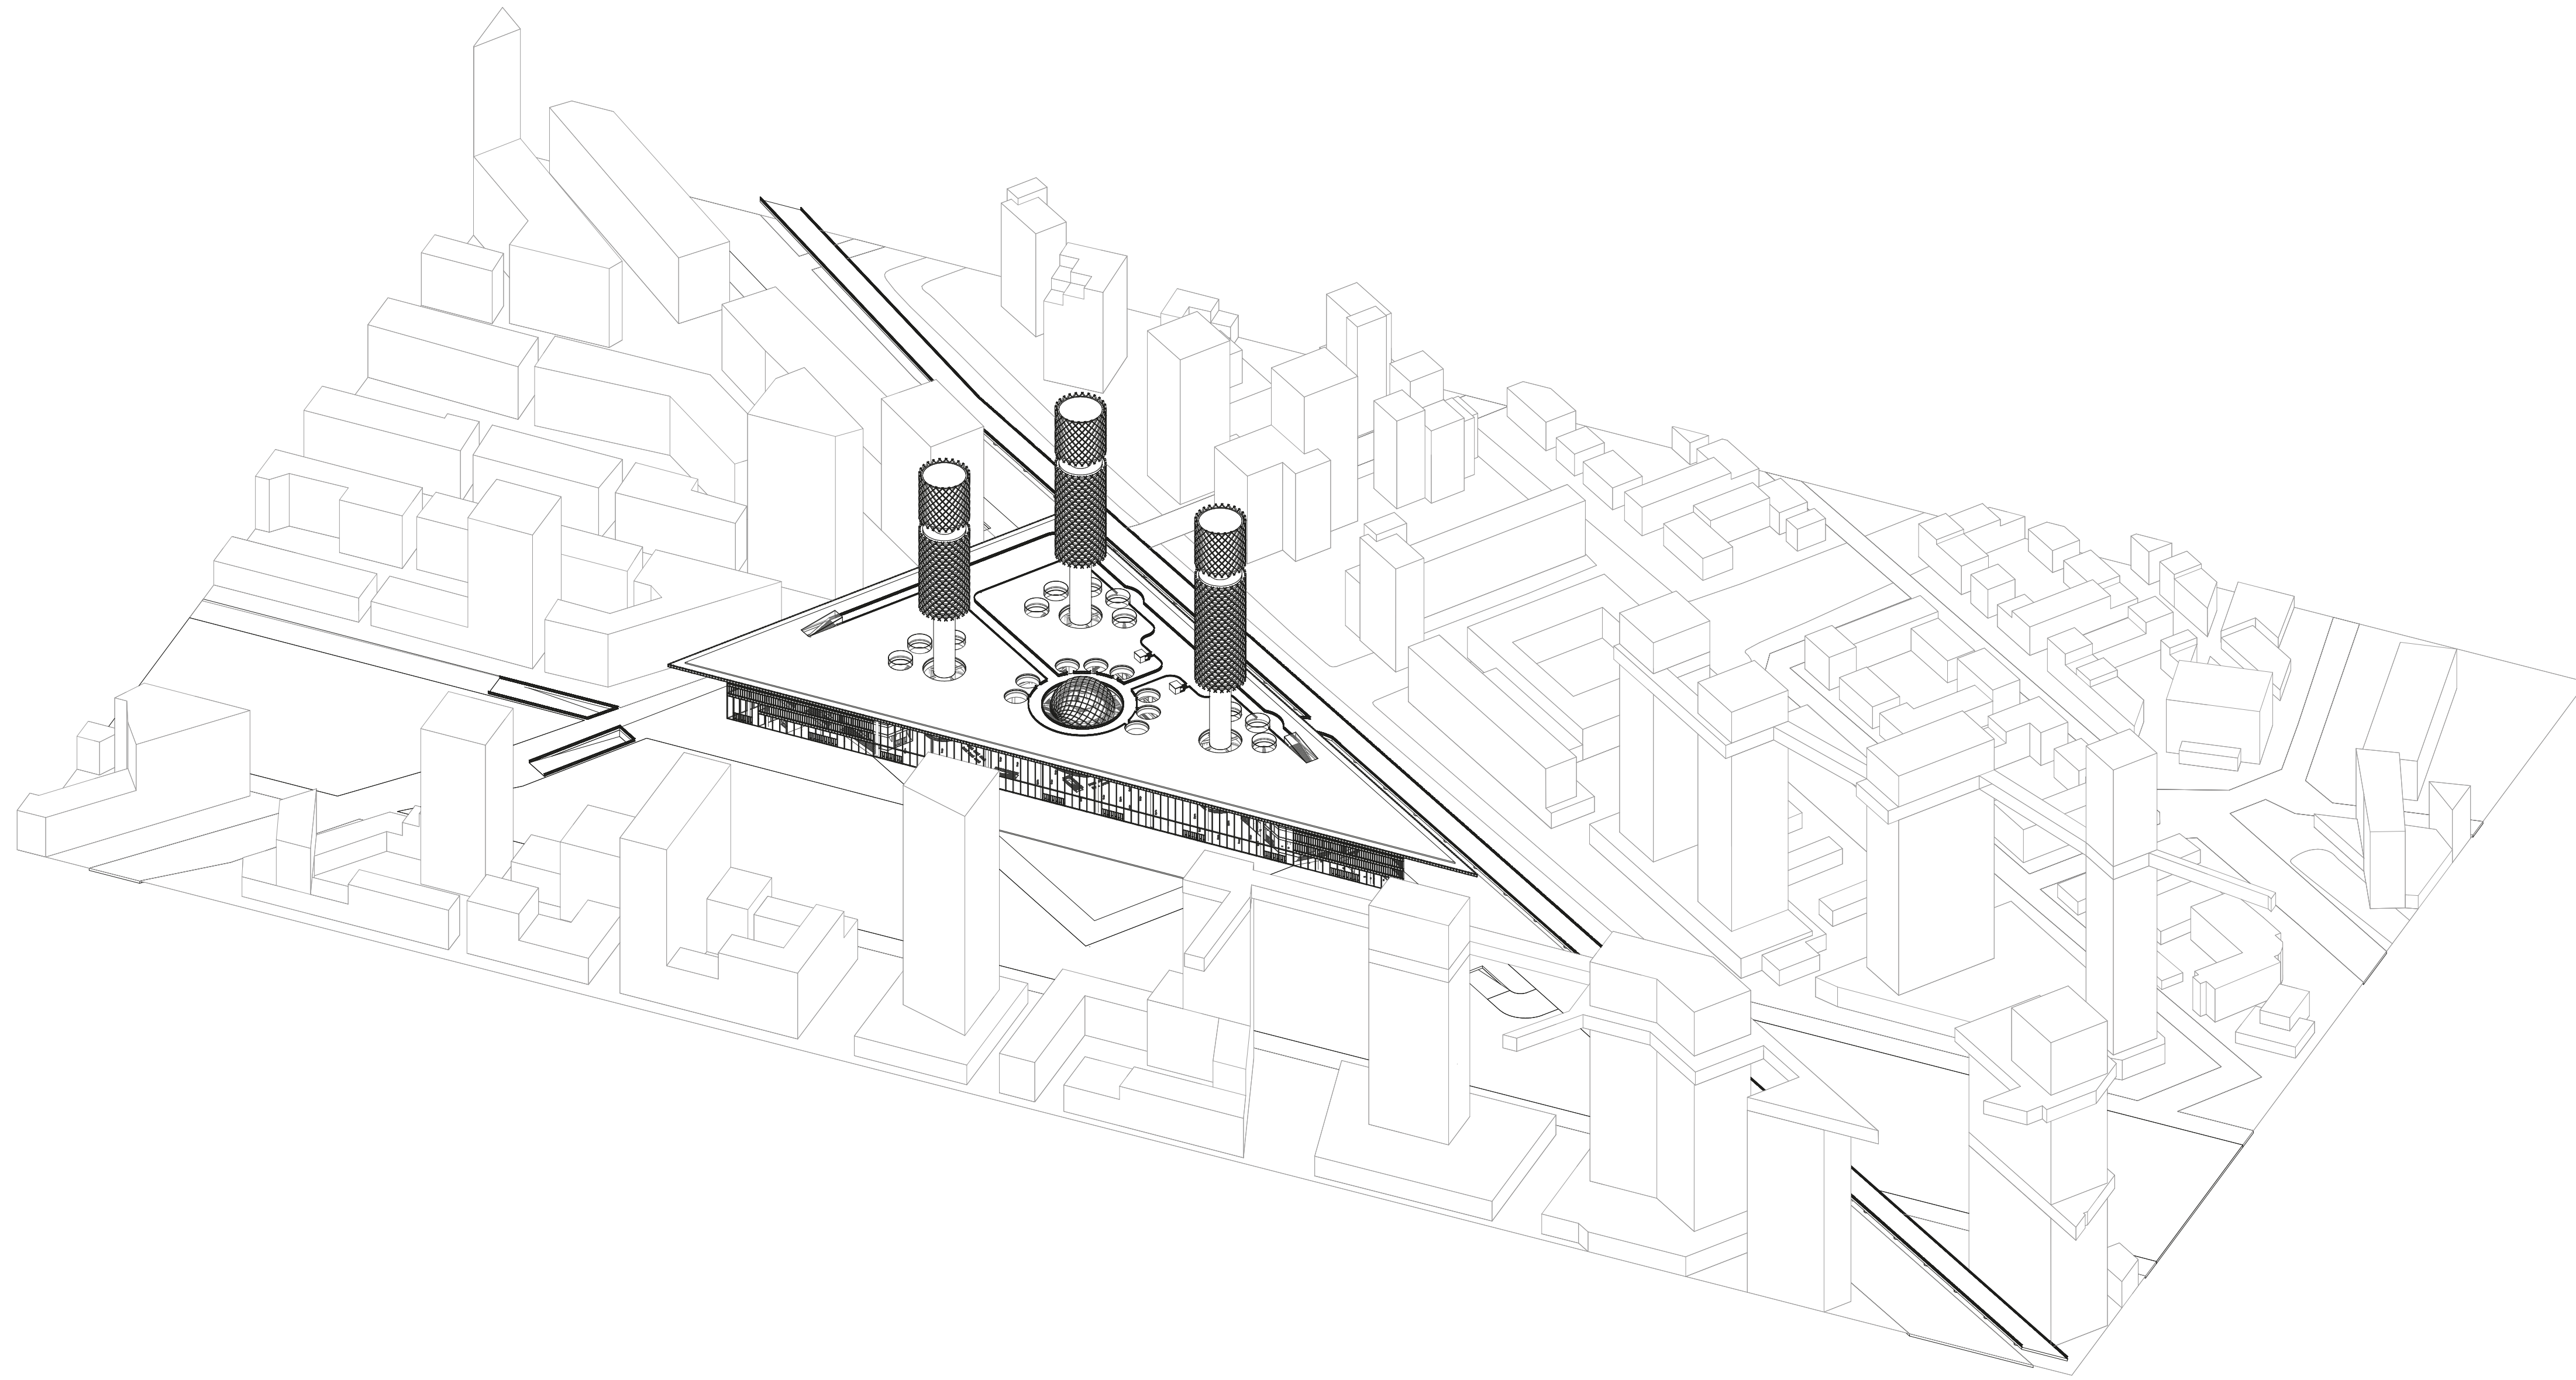


Elevation - North | 1:500

Overview Building

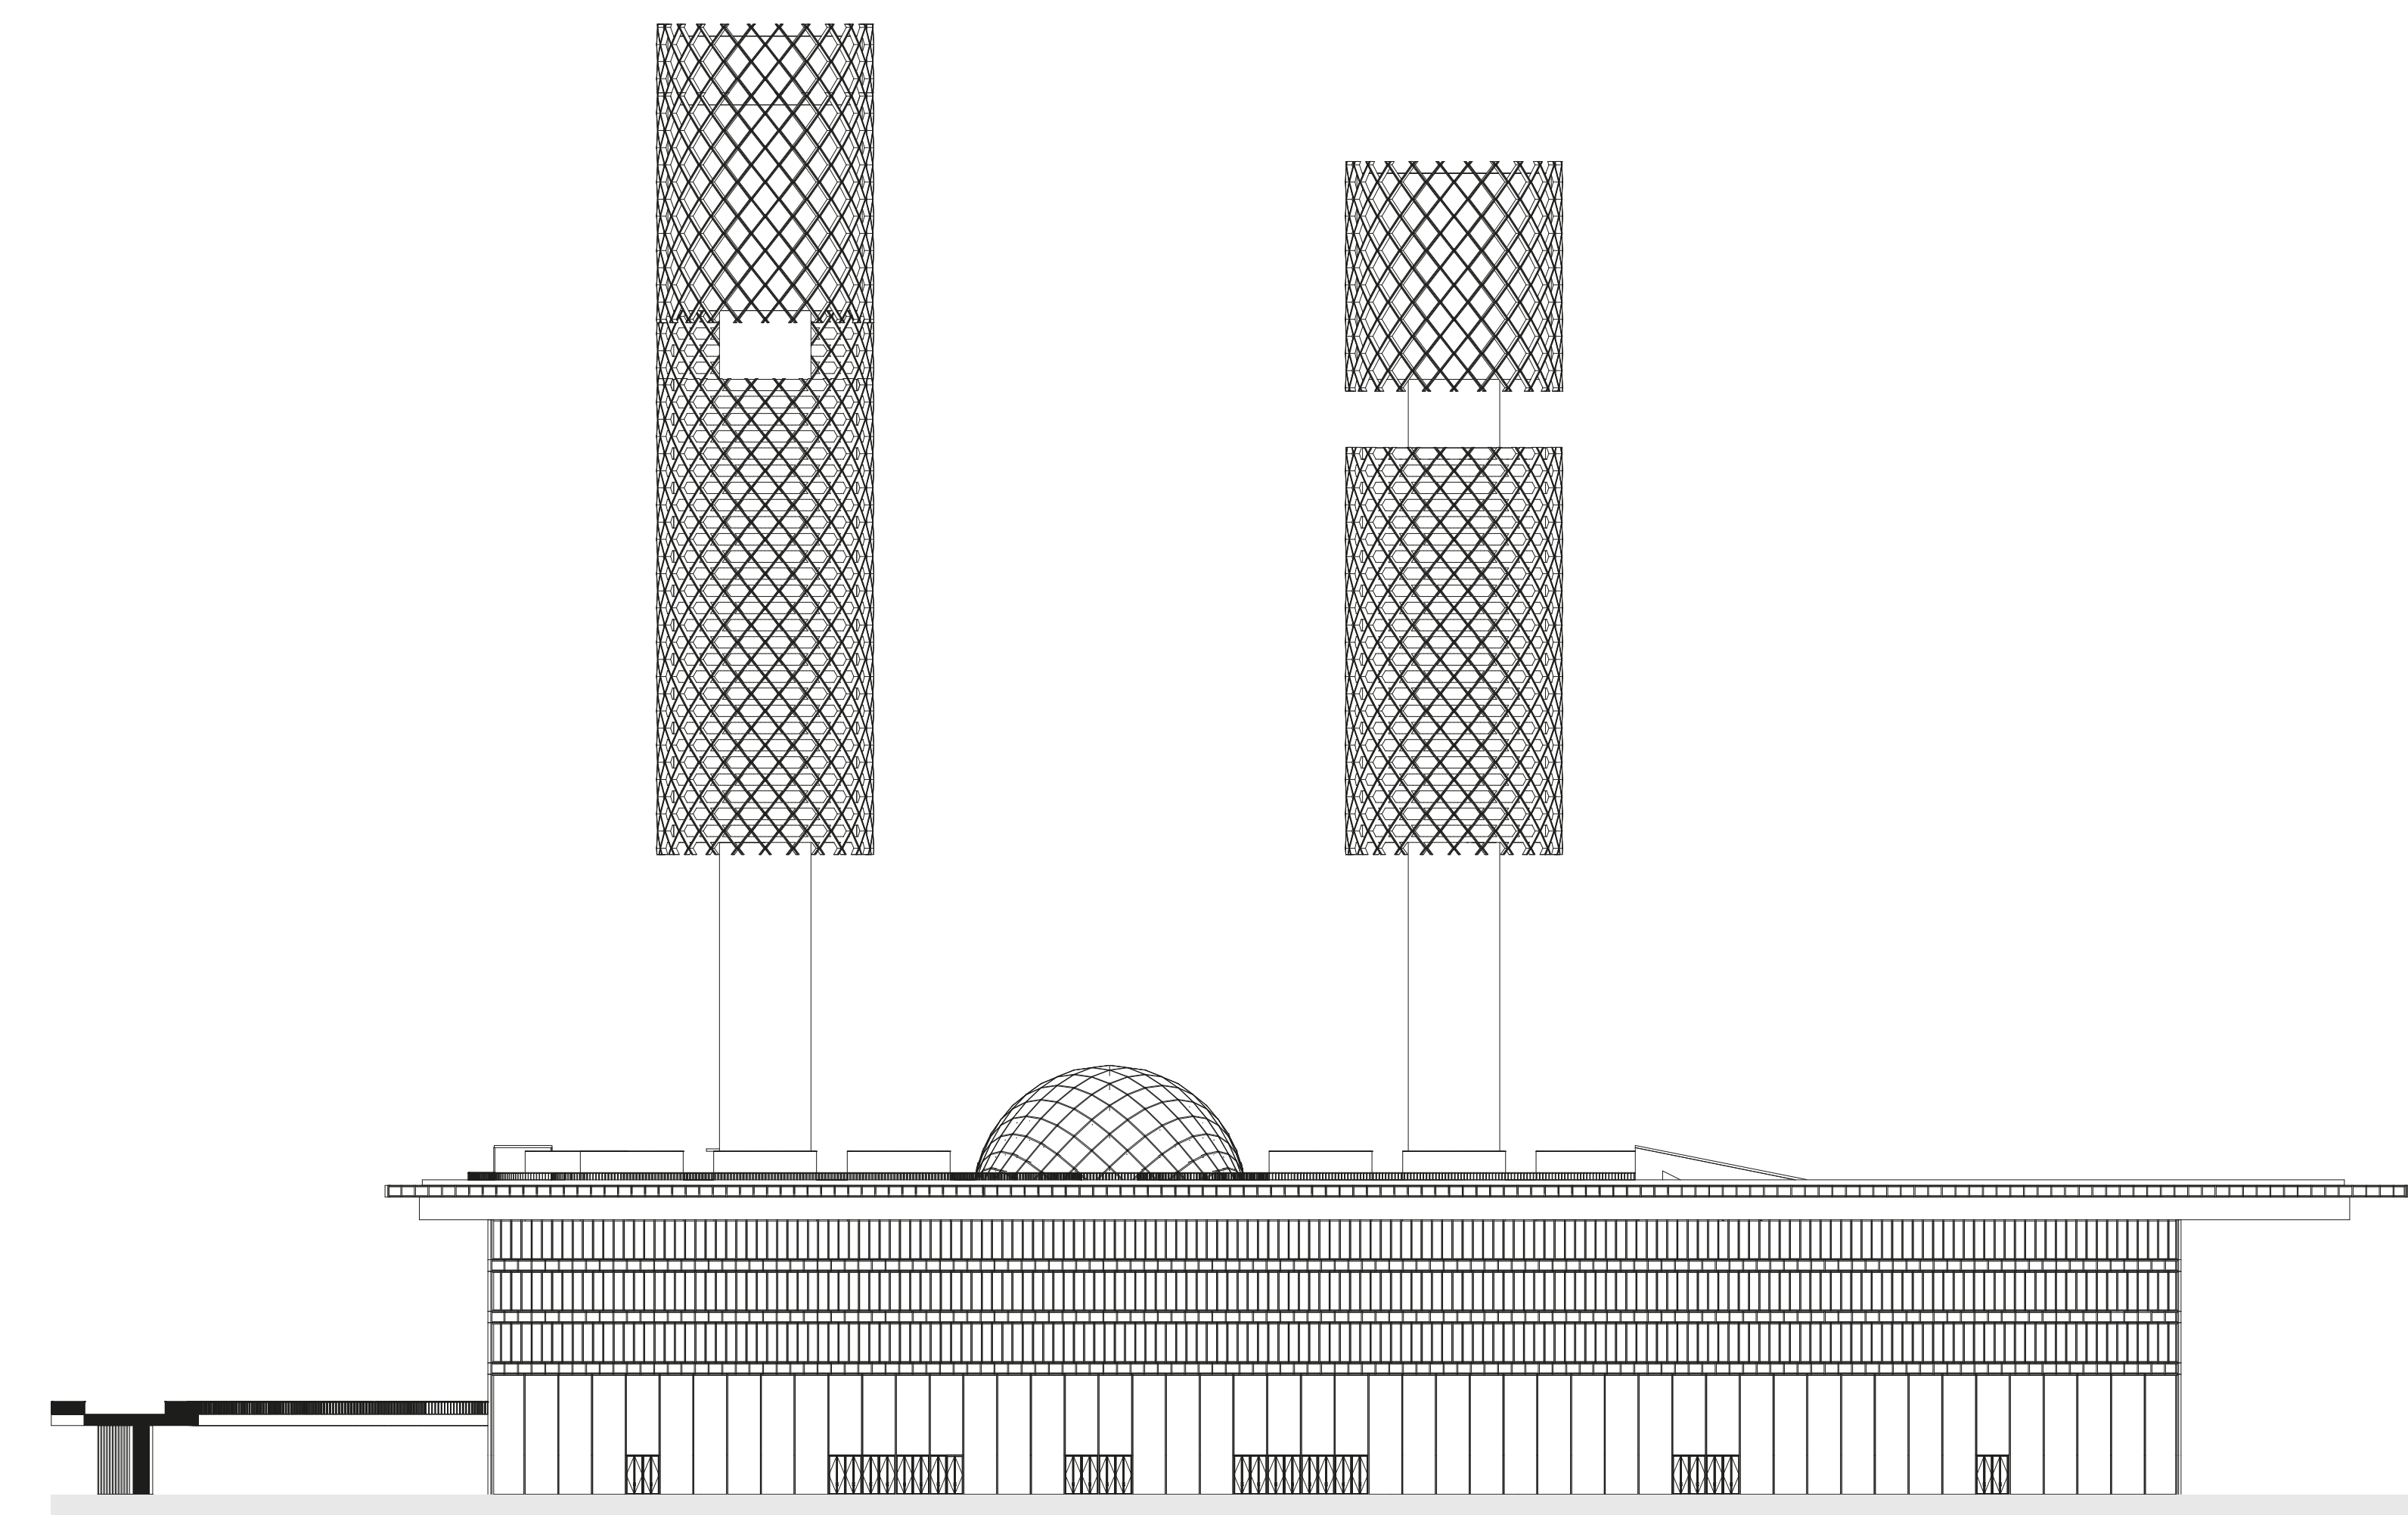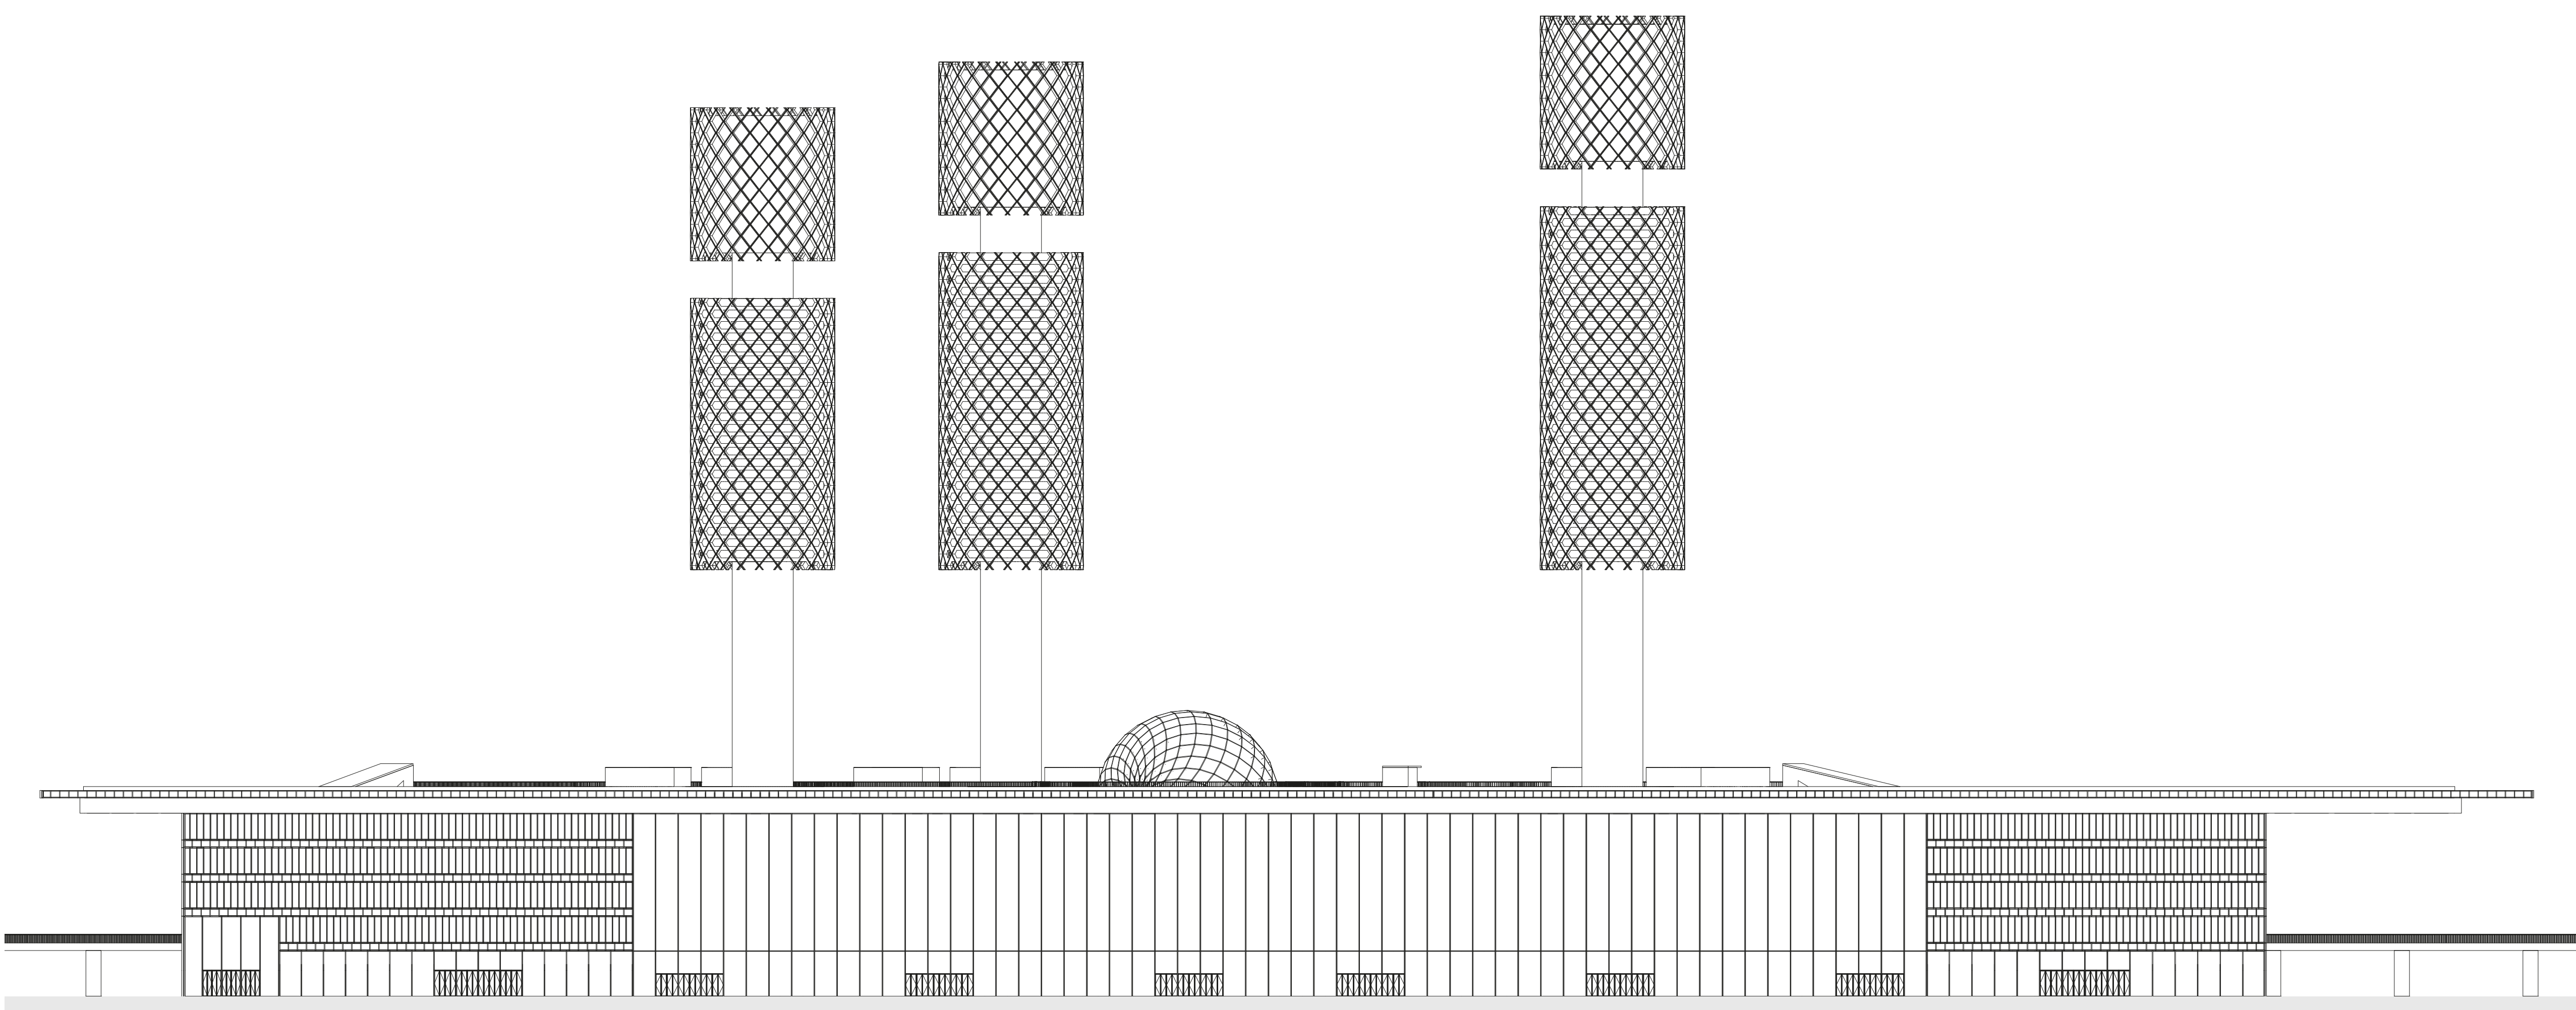



Elevation - West | 1:500

Elevation - Southeast | 1:500

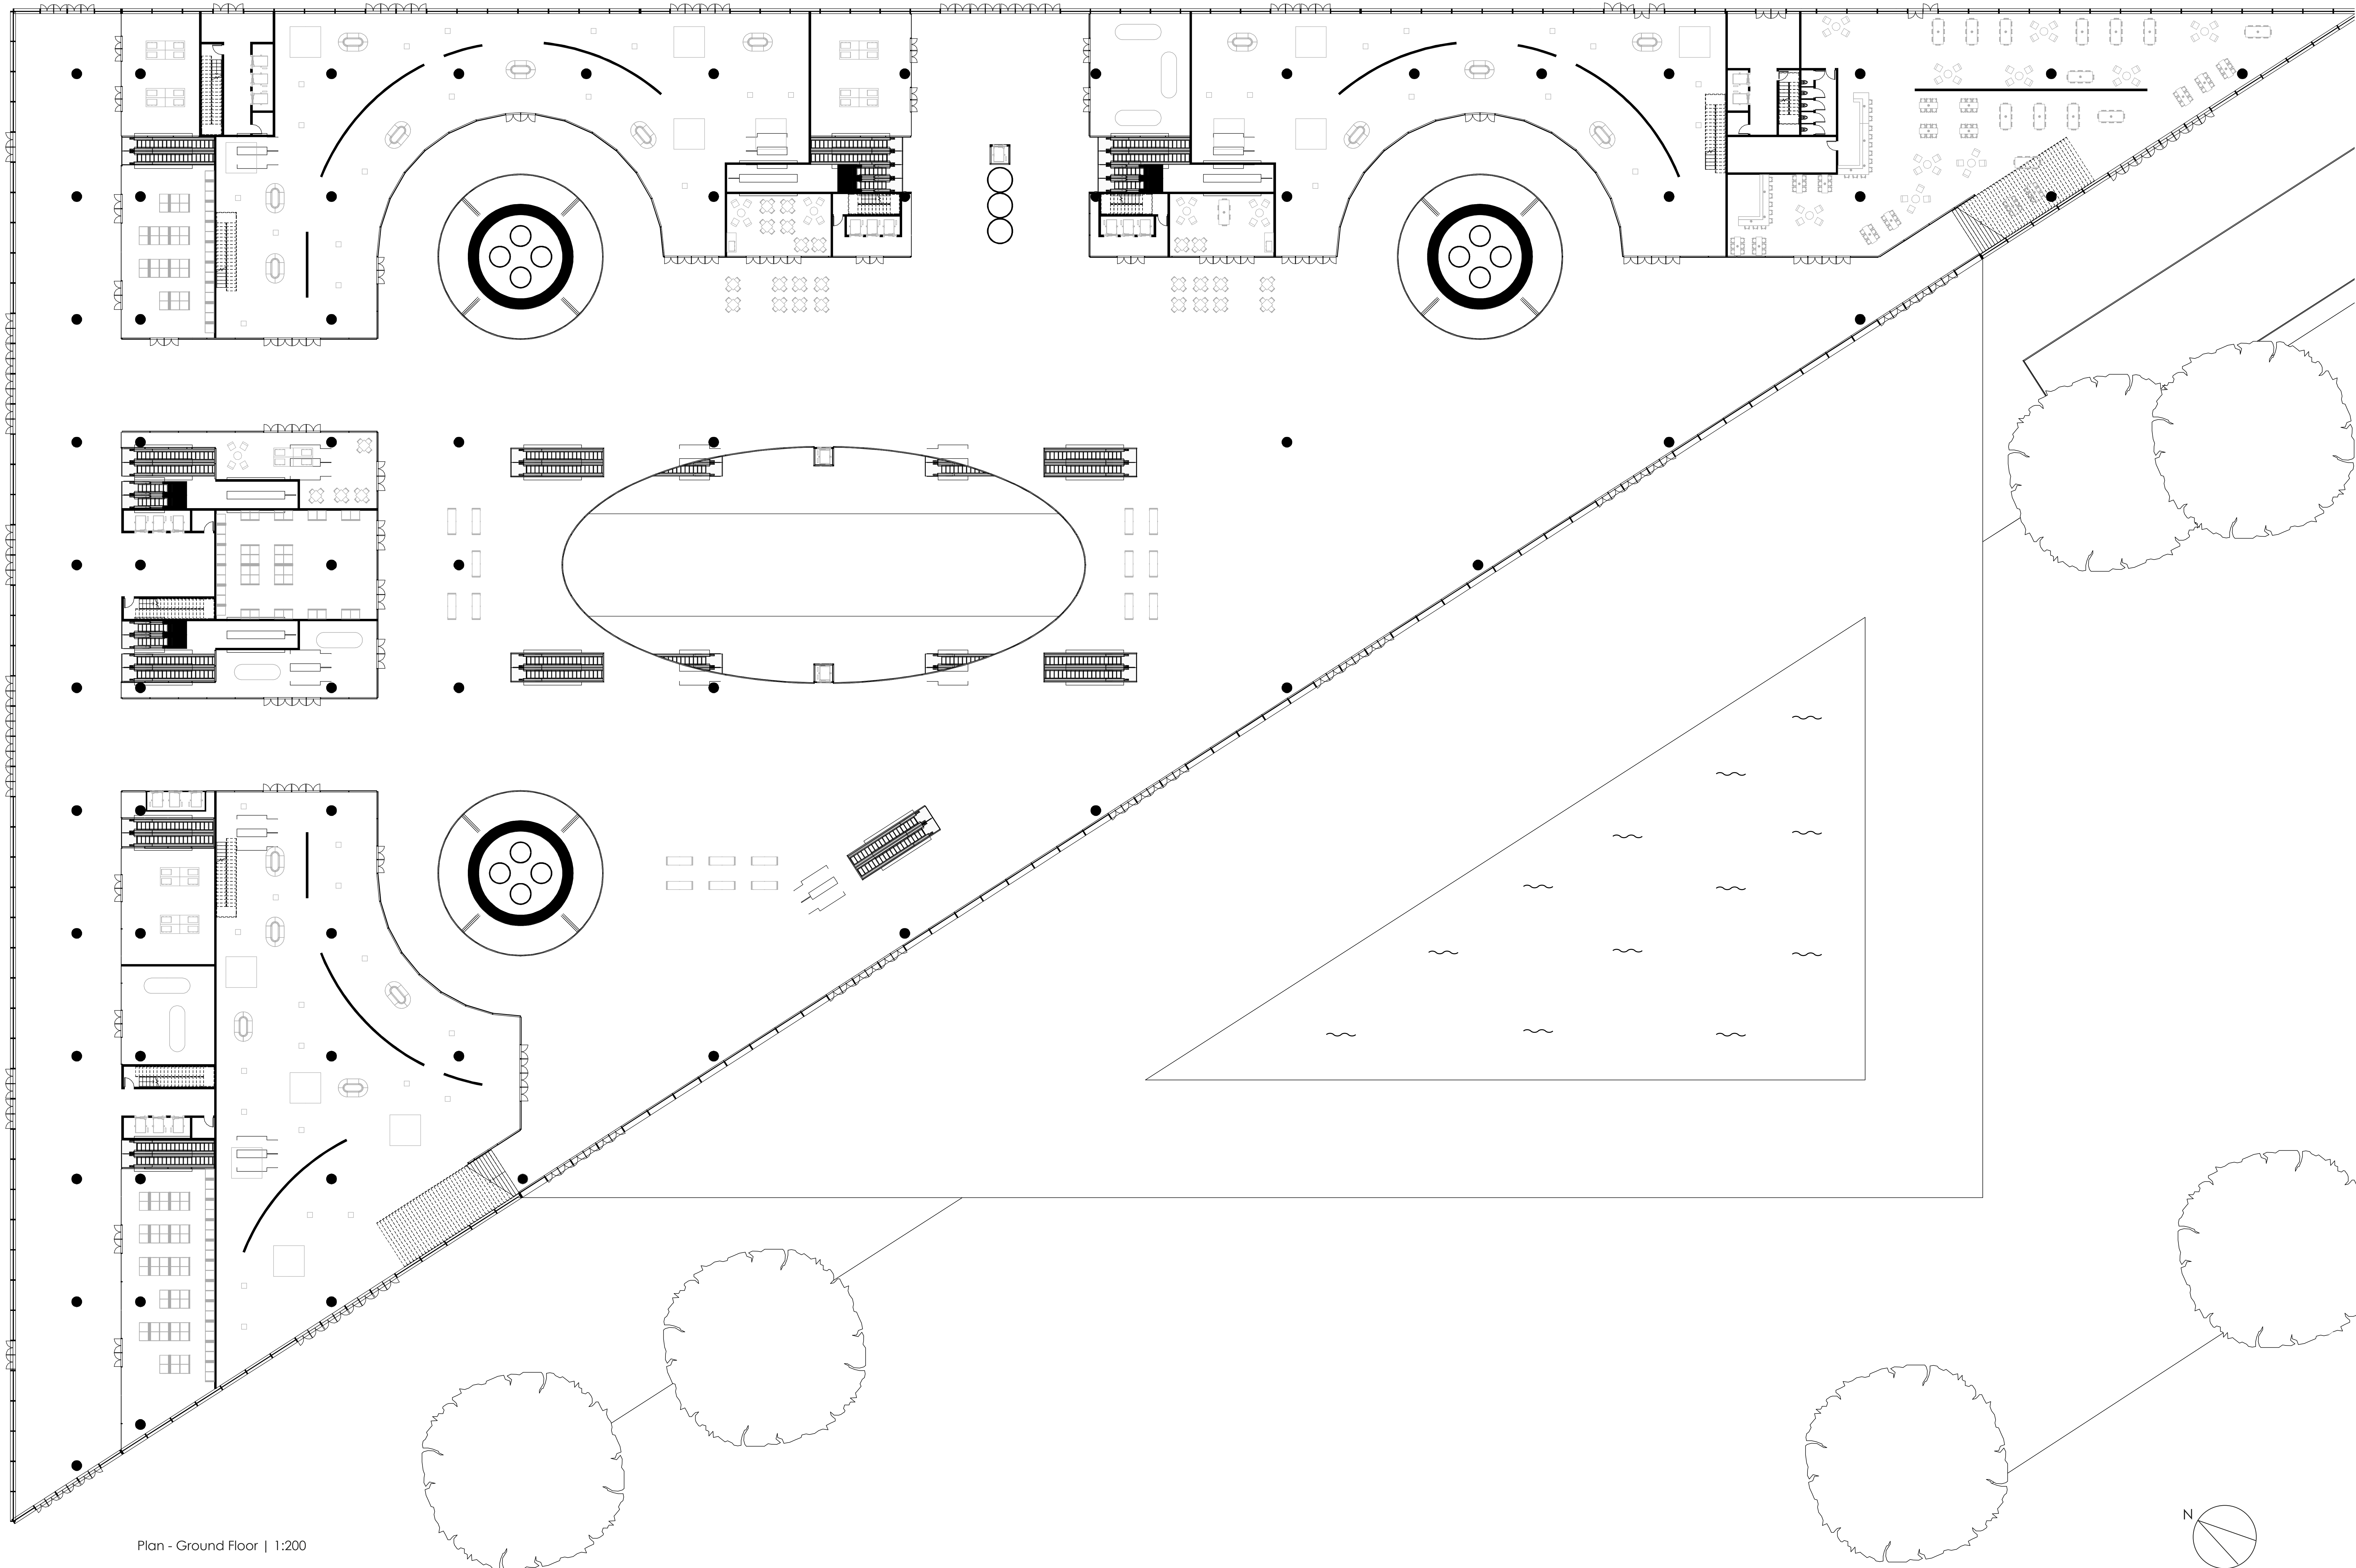


Plan - Ground Floor | 1:200

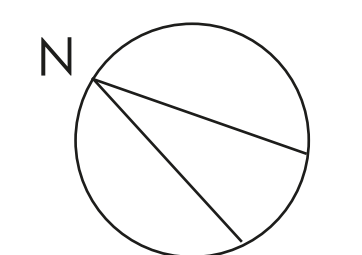


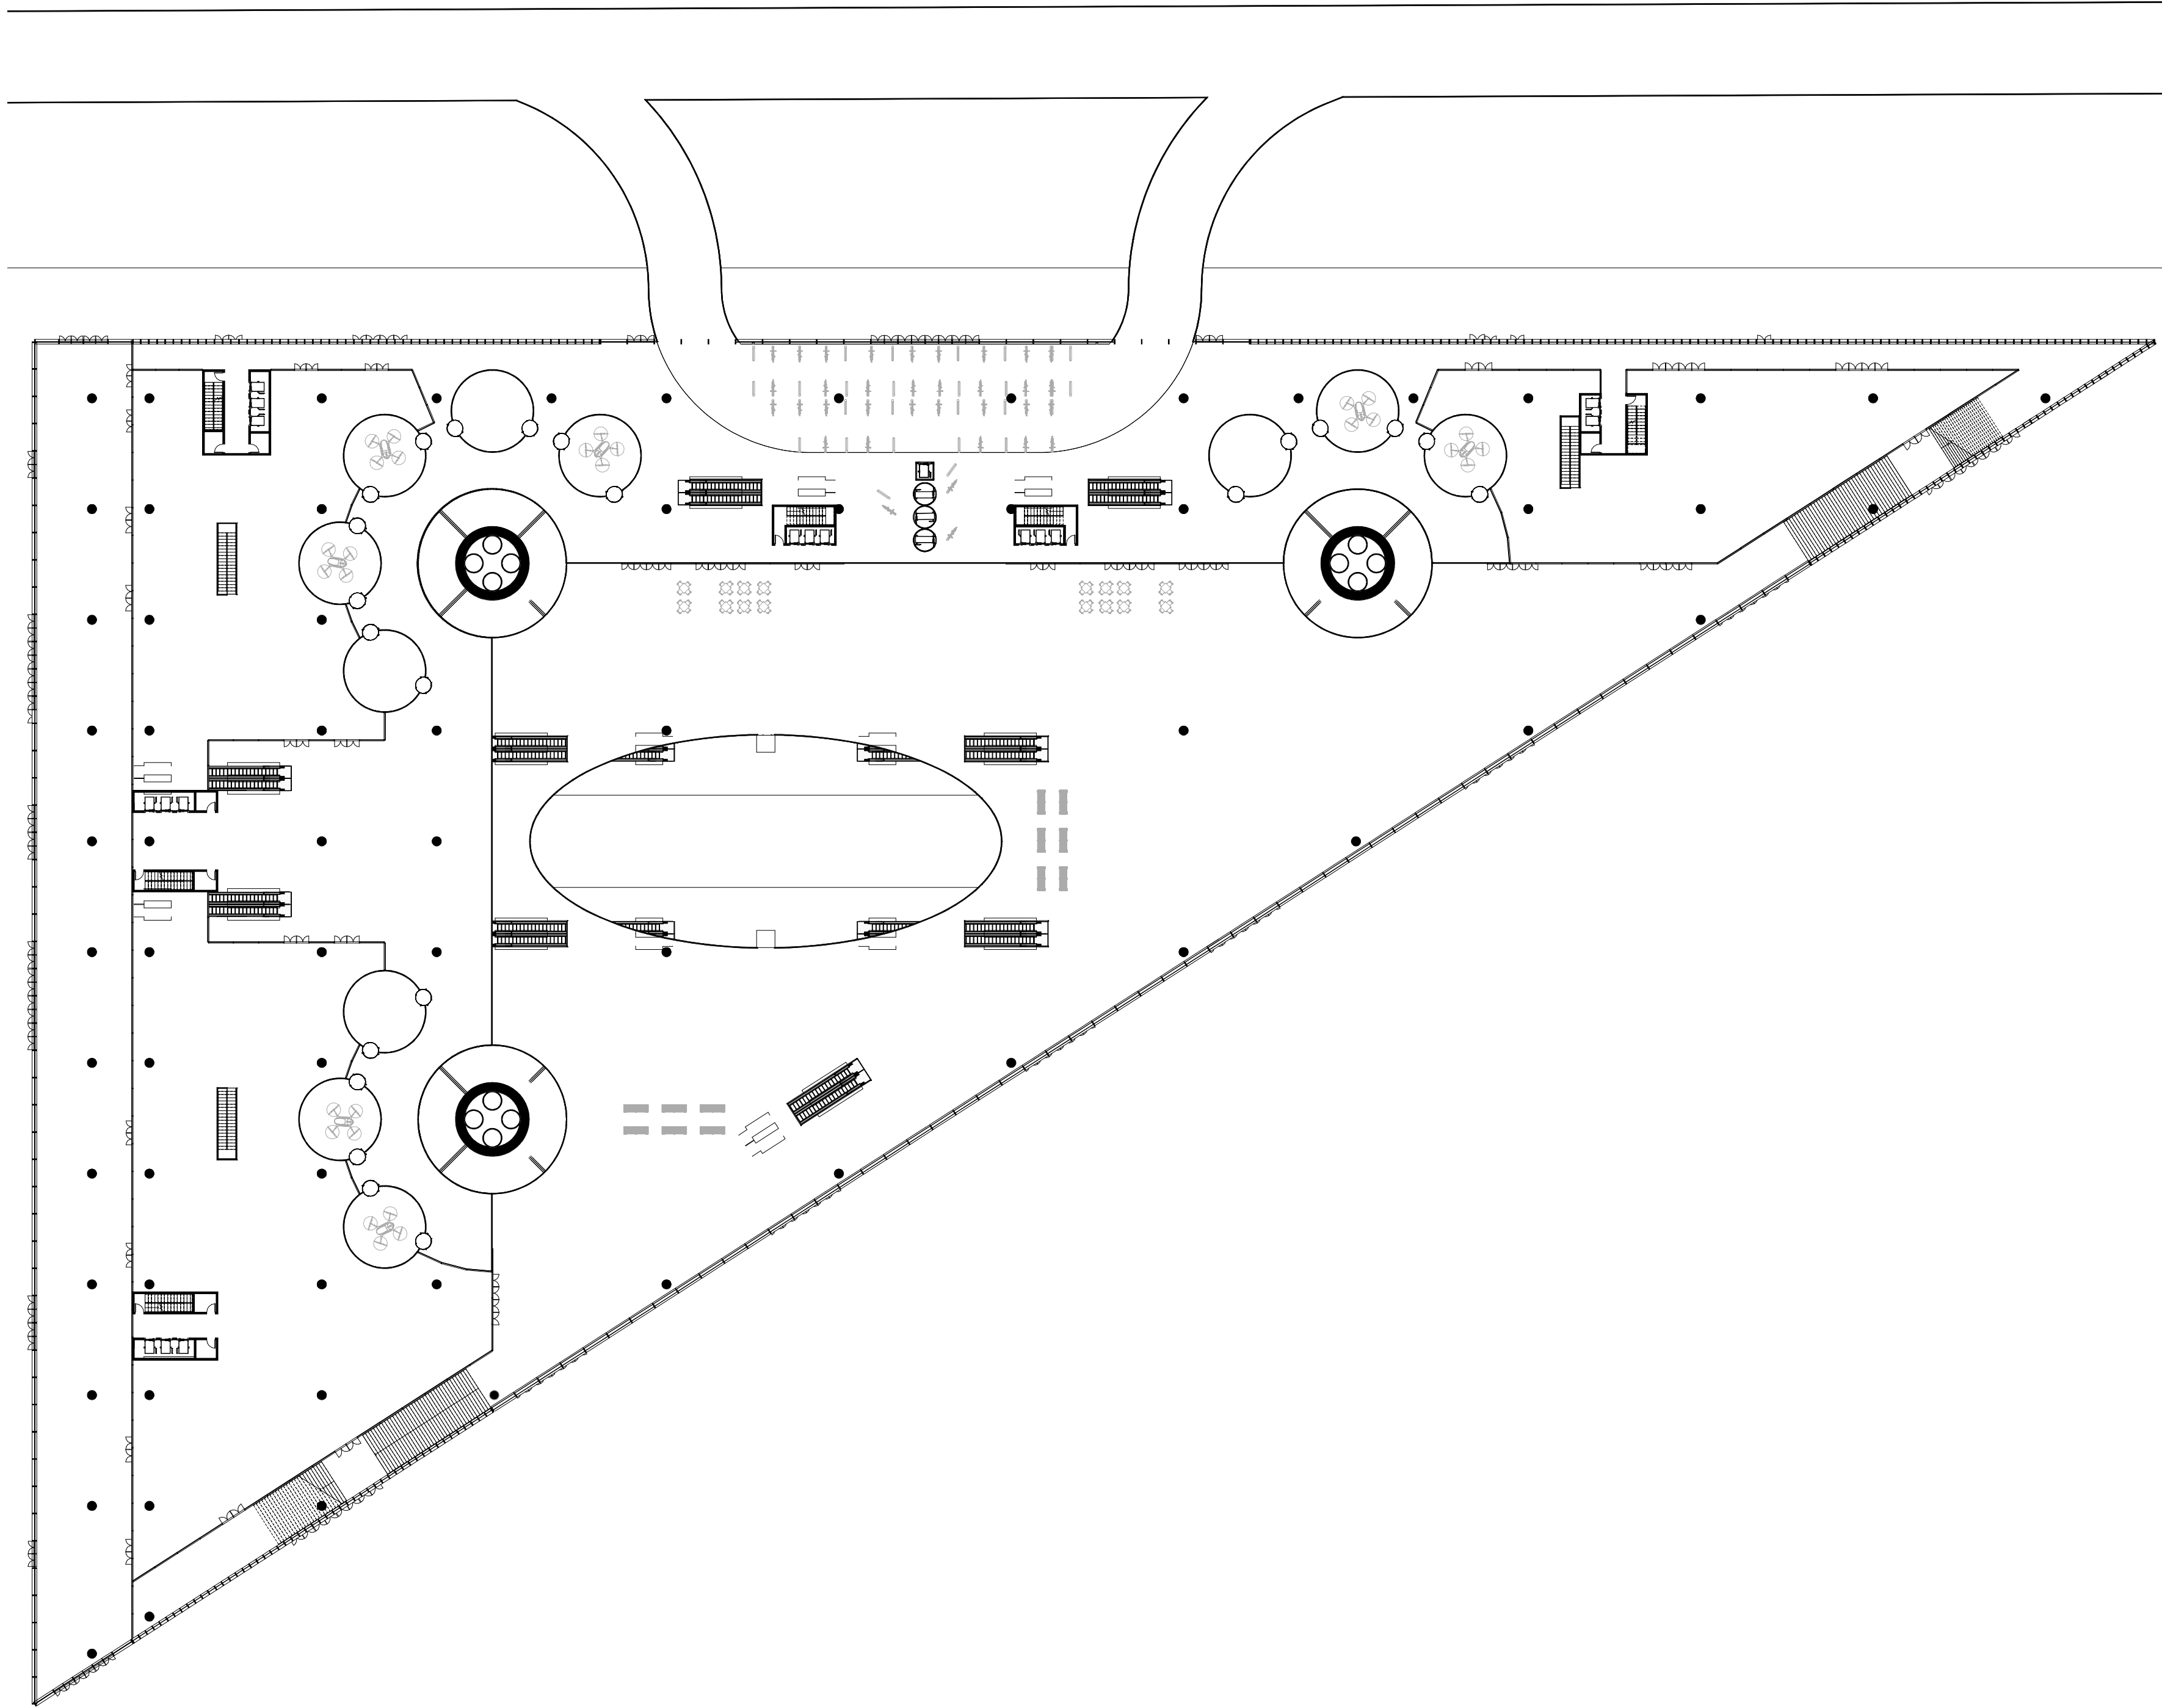


Plan - Level +1 | 1:500

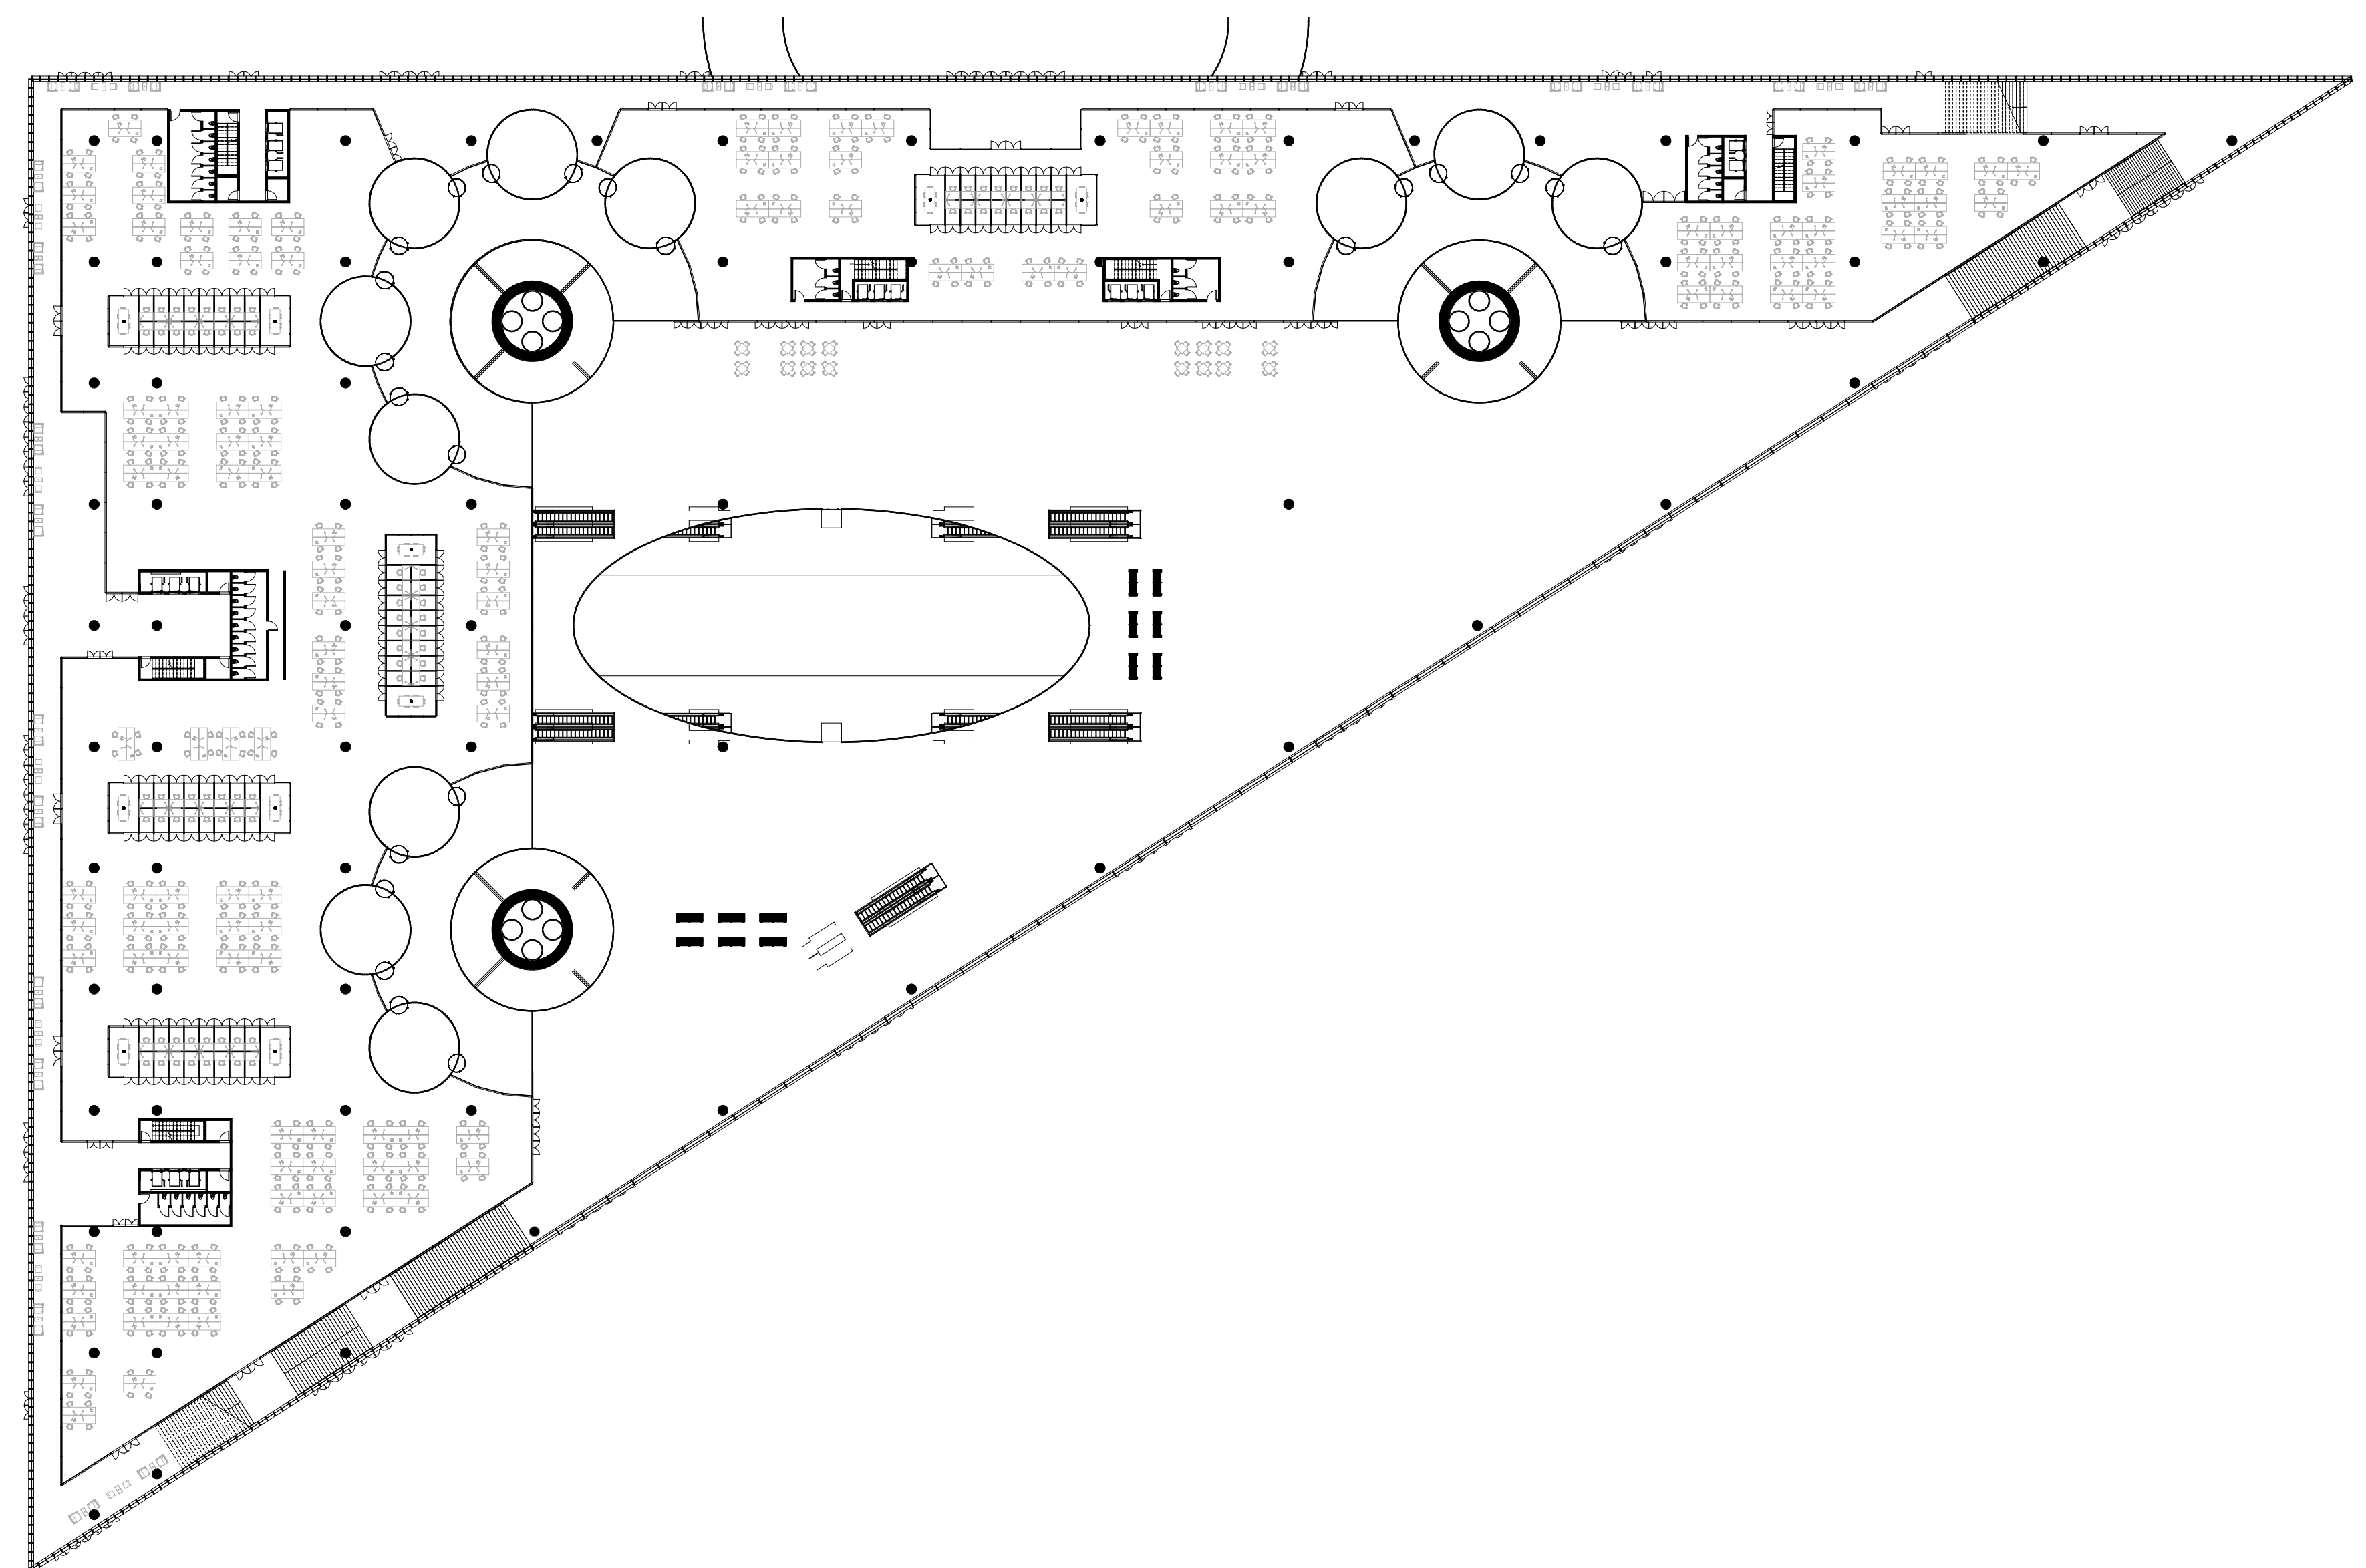


Plan - Level +2 | 1:500

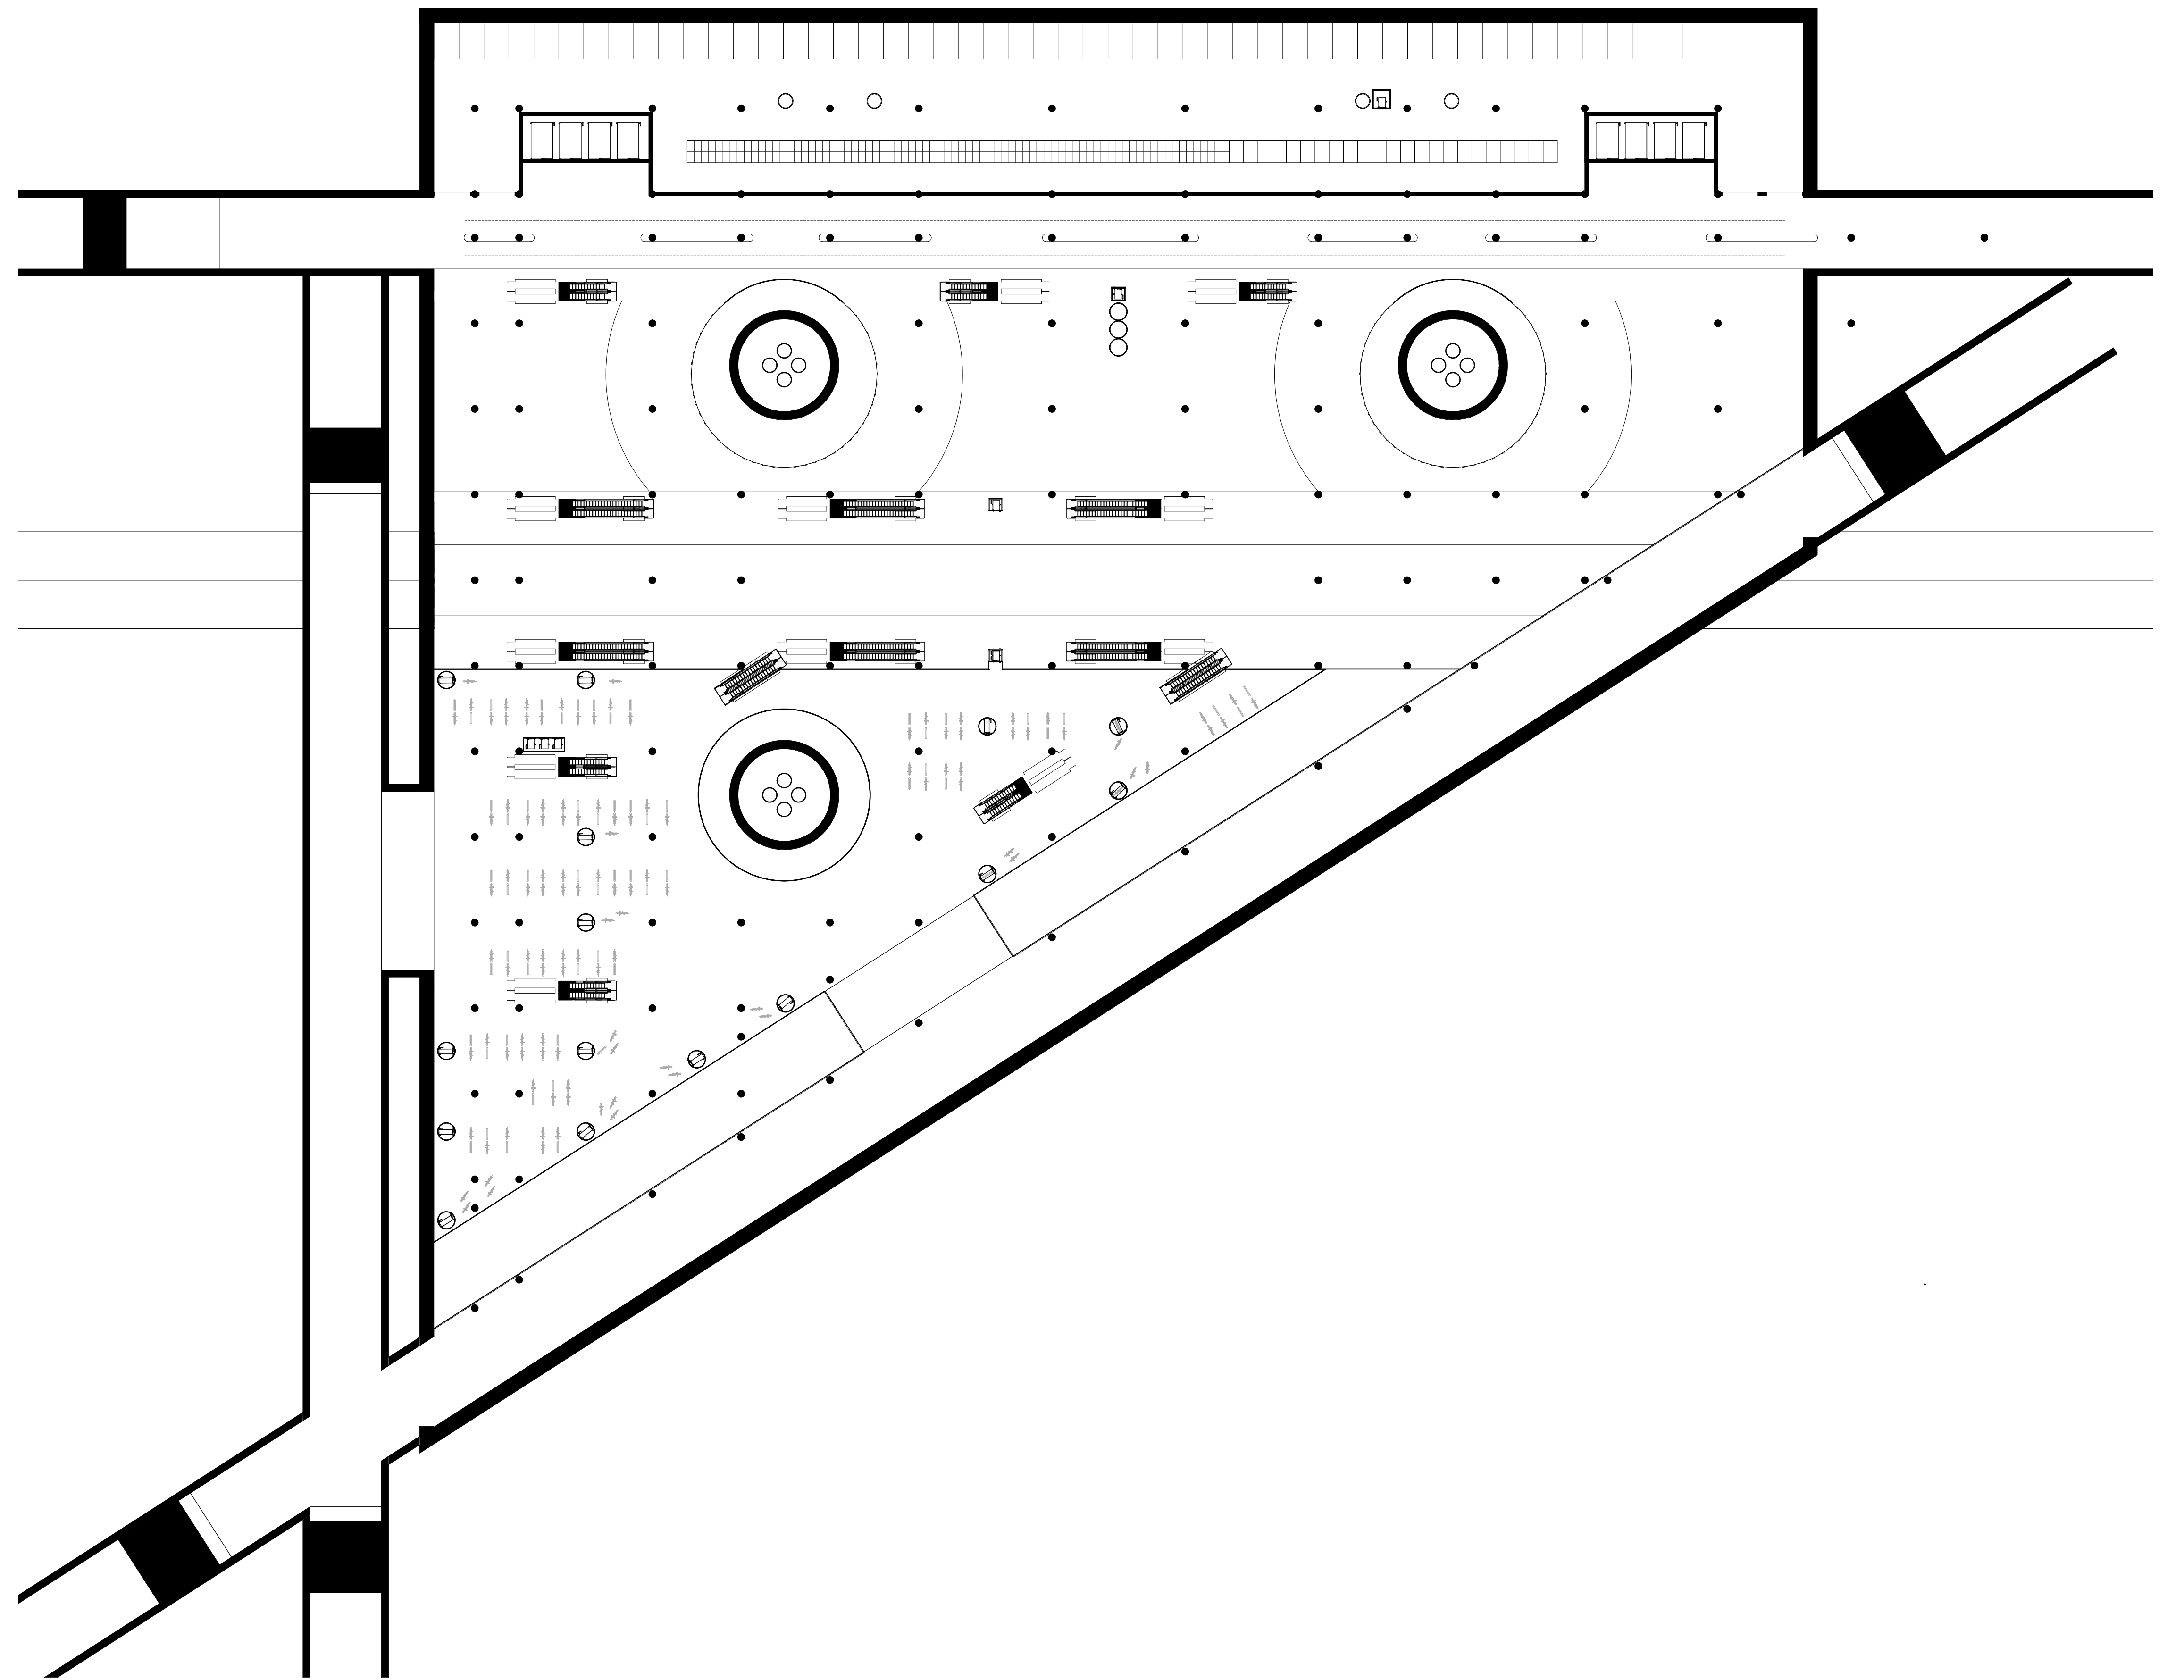


Plan - Level -1 | 1:500

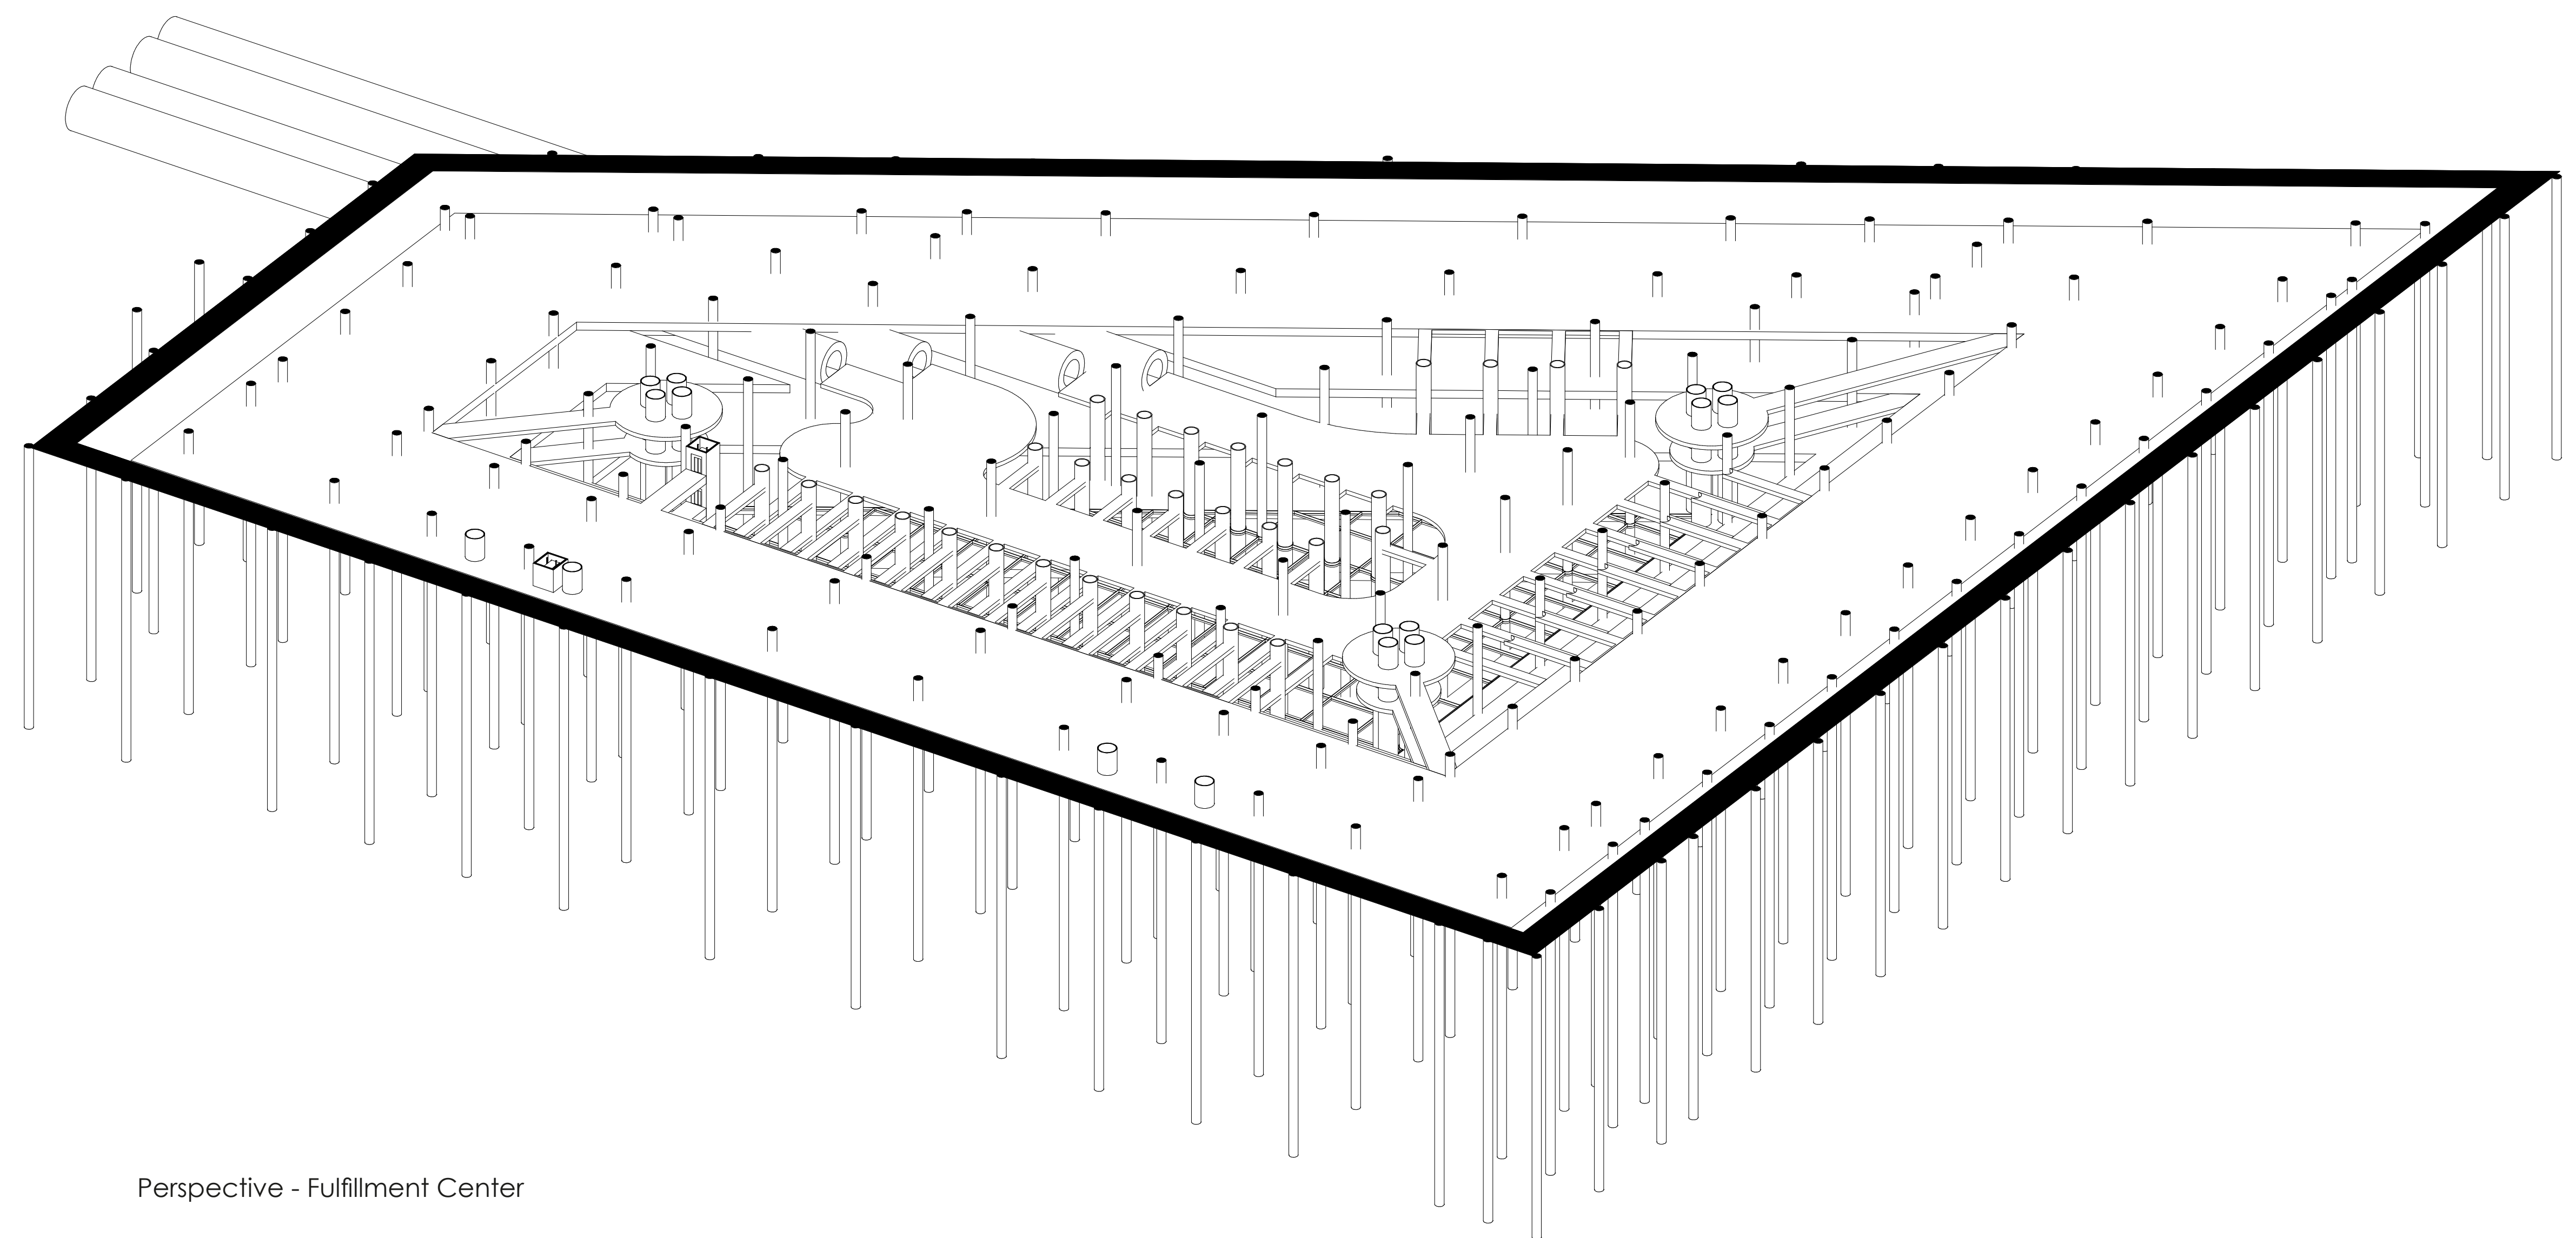



Perspective - Fulfillment Center

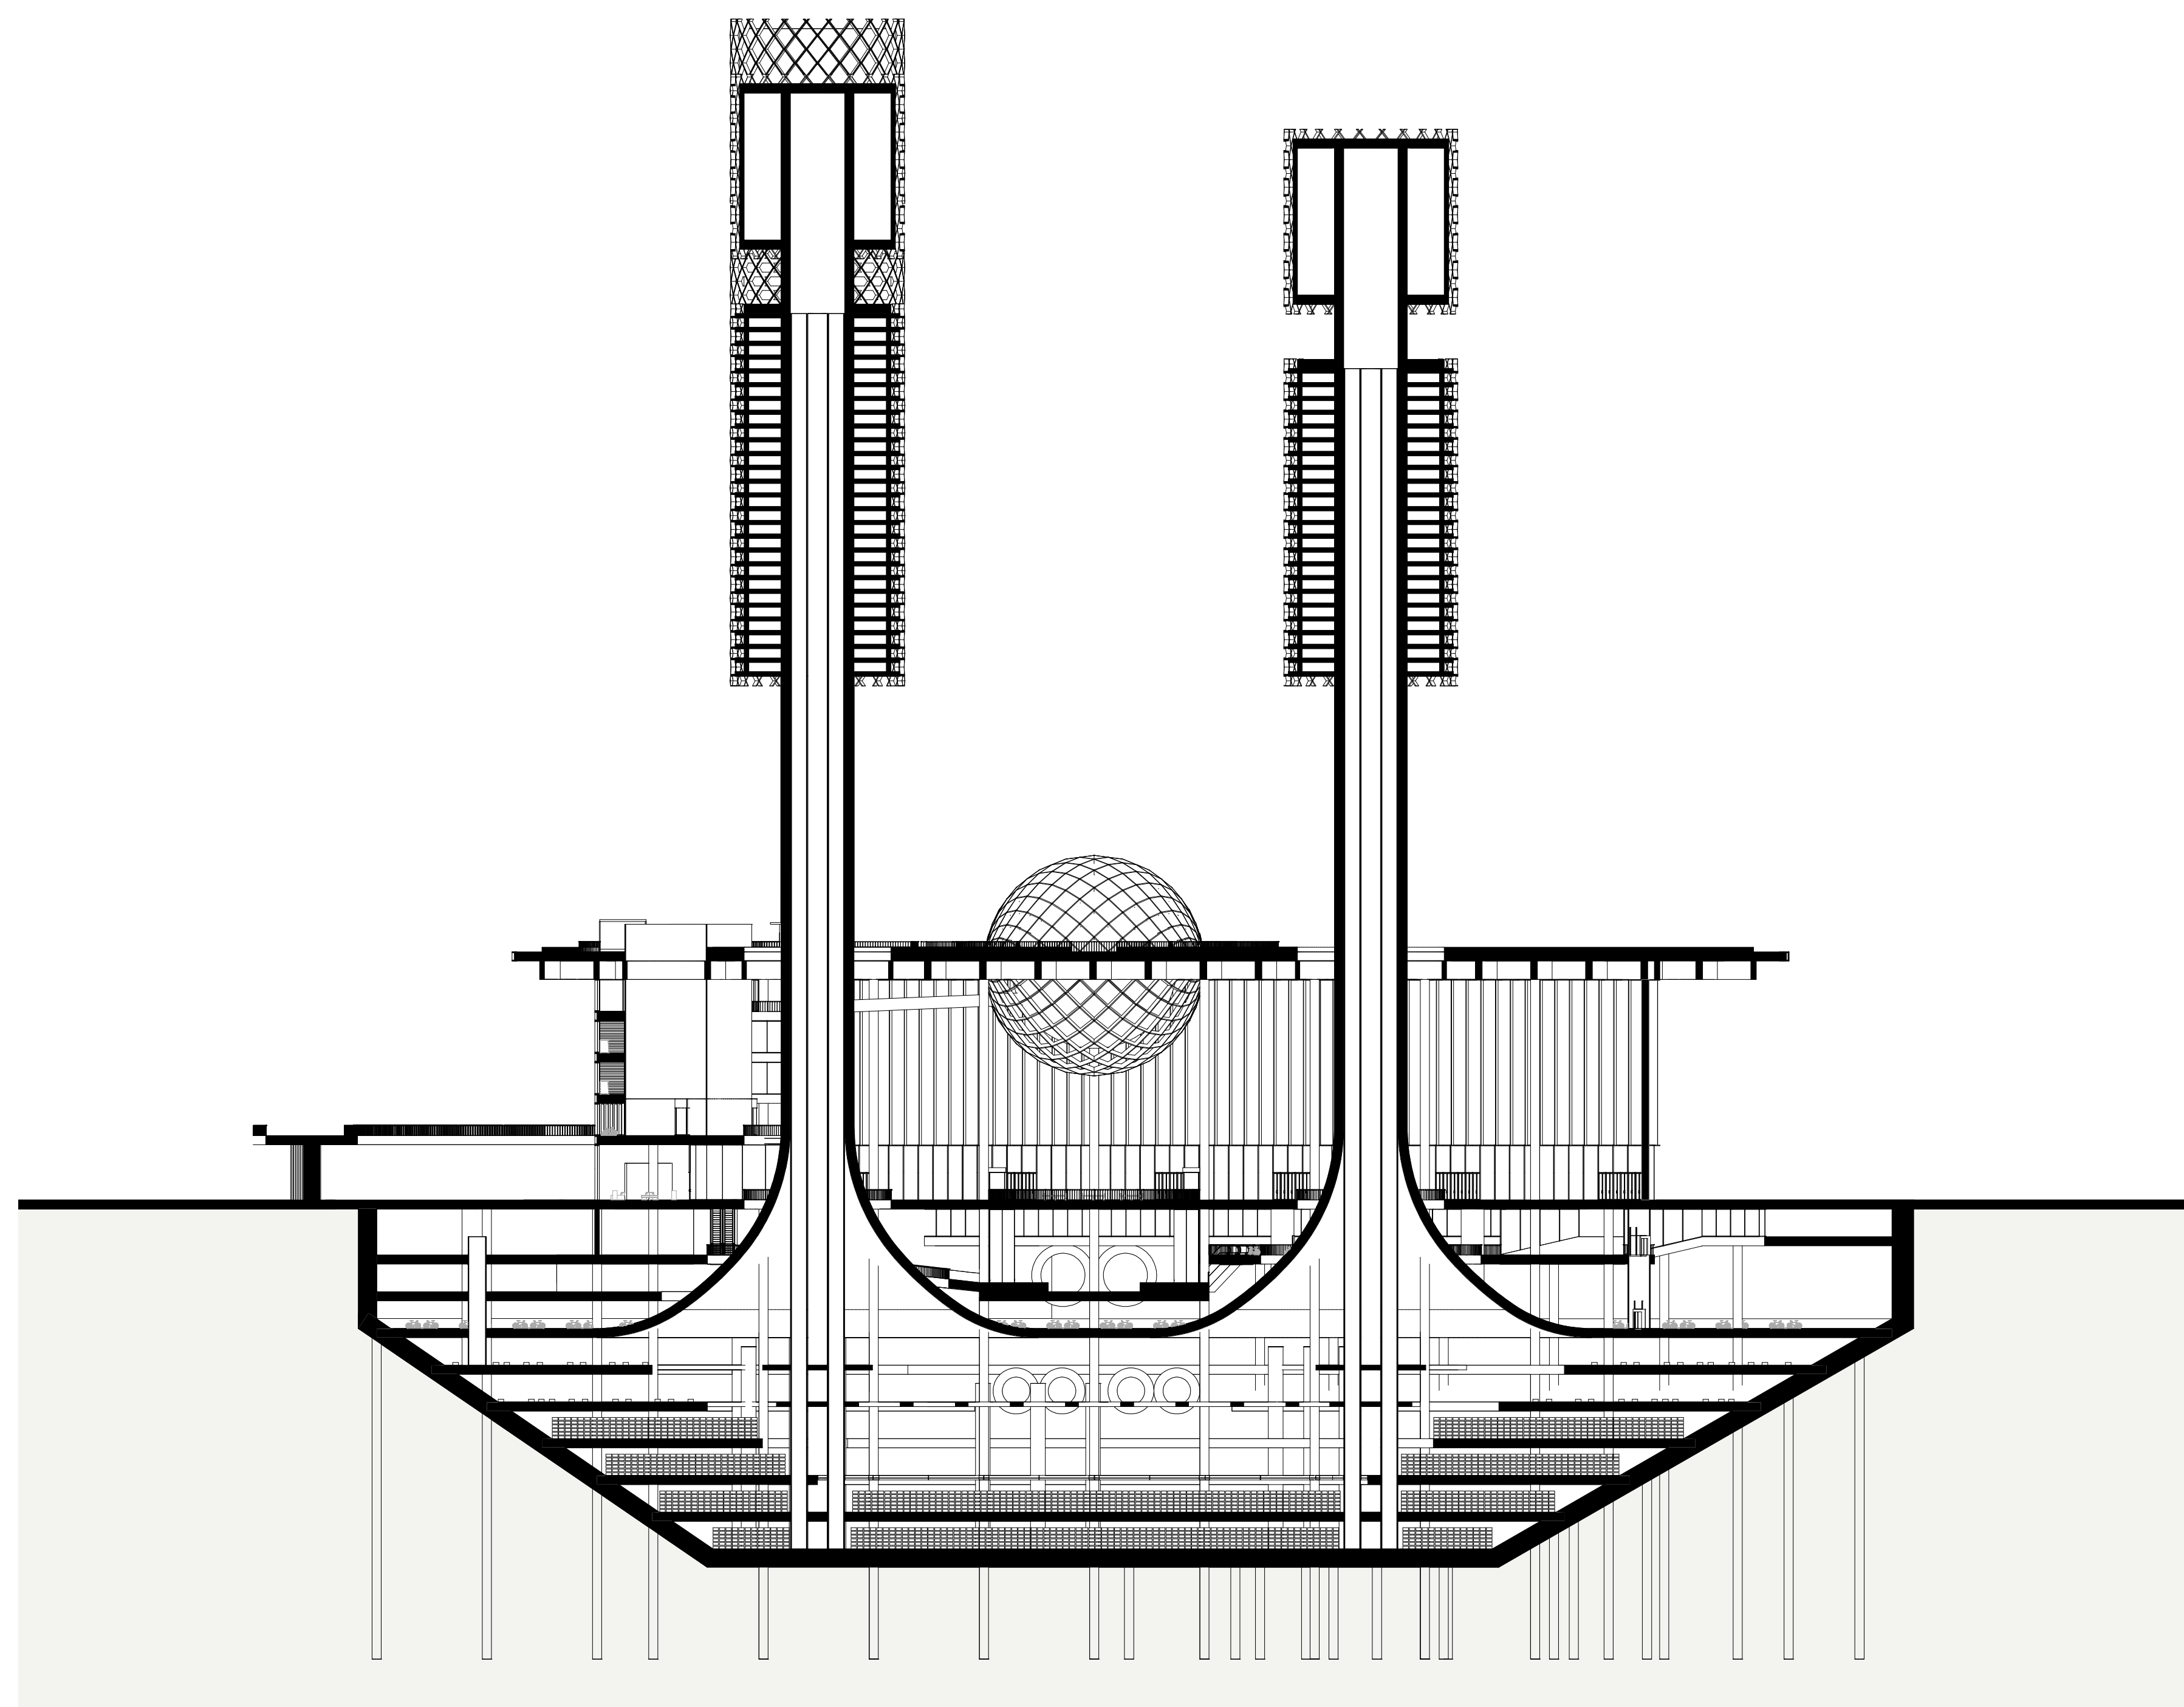

Cross section | 1:500

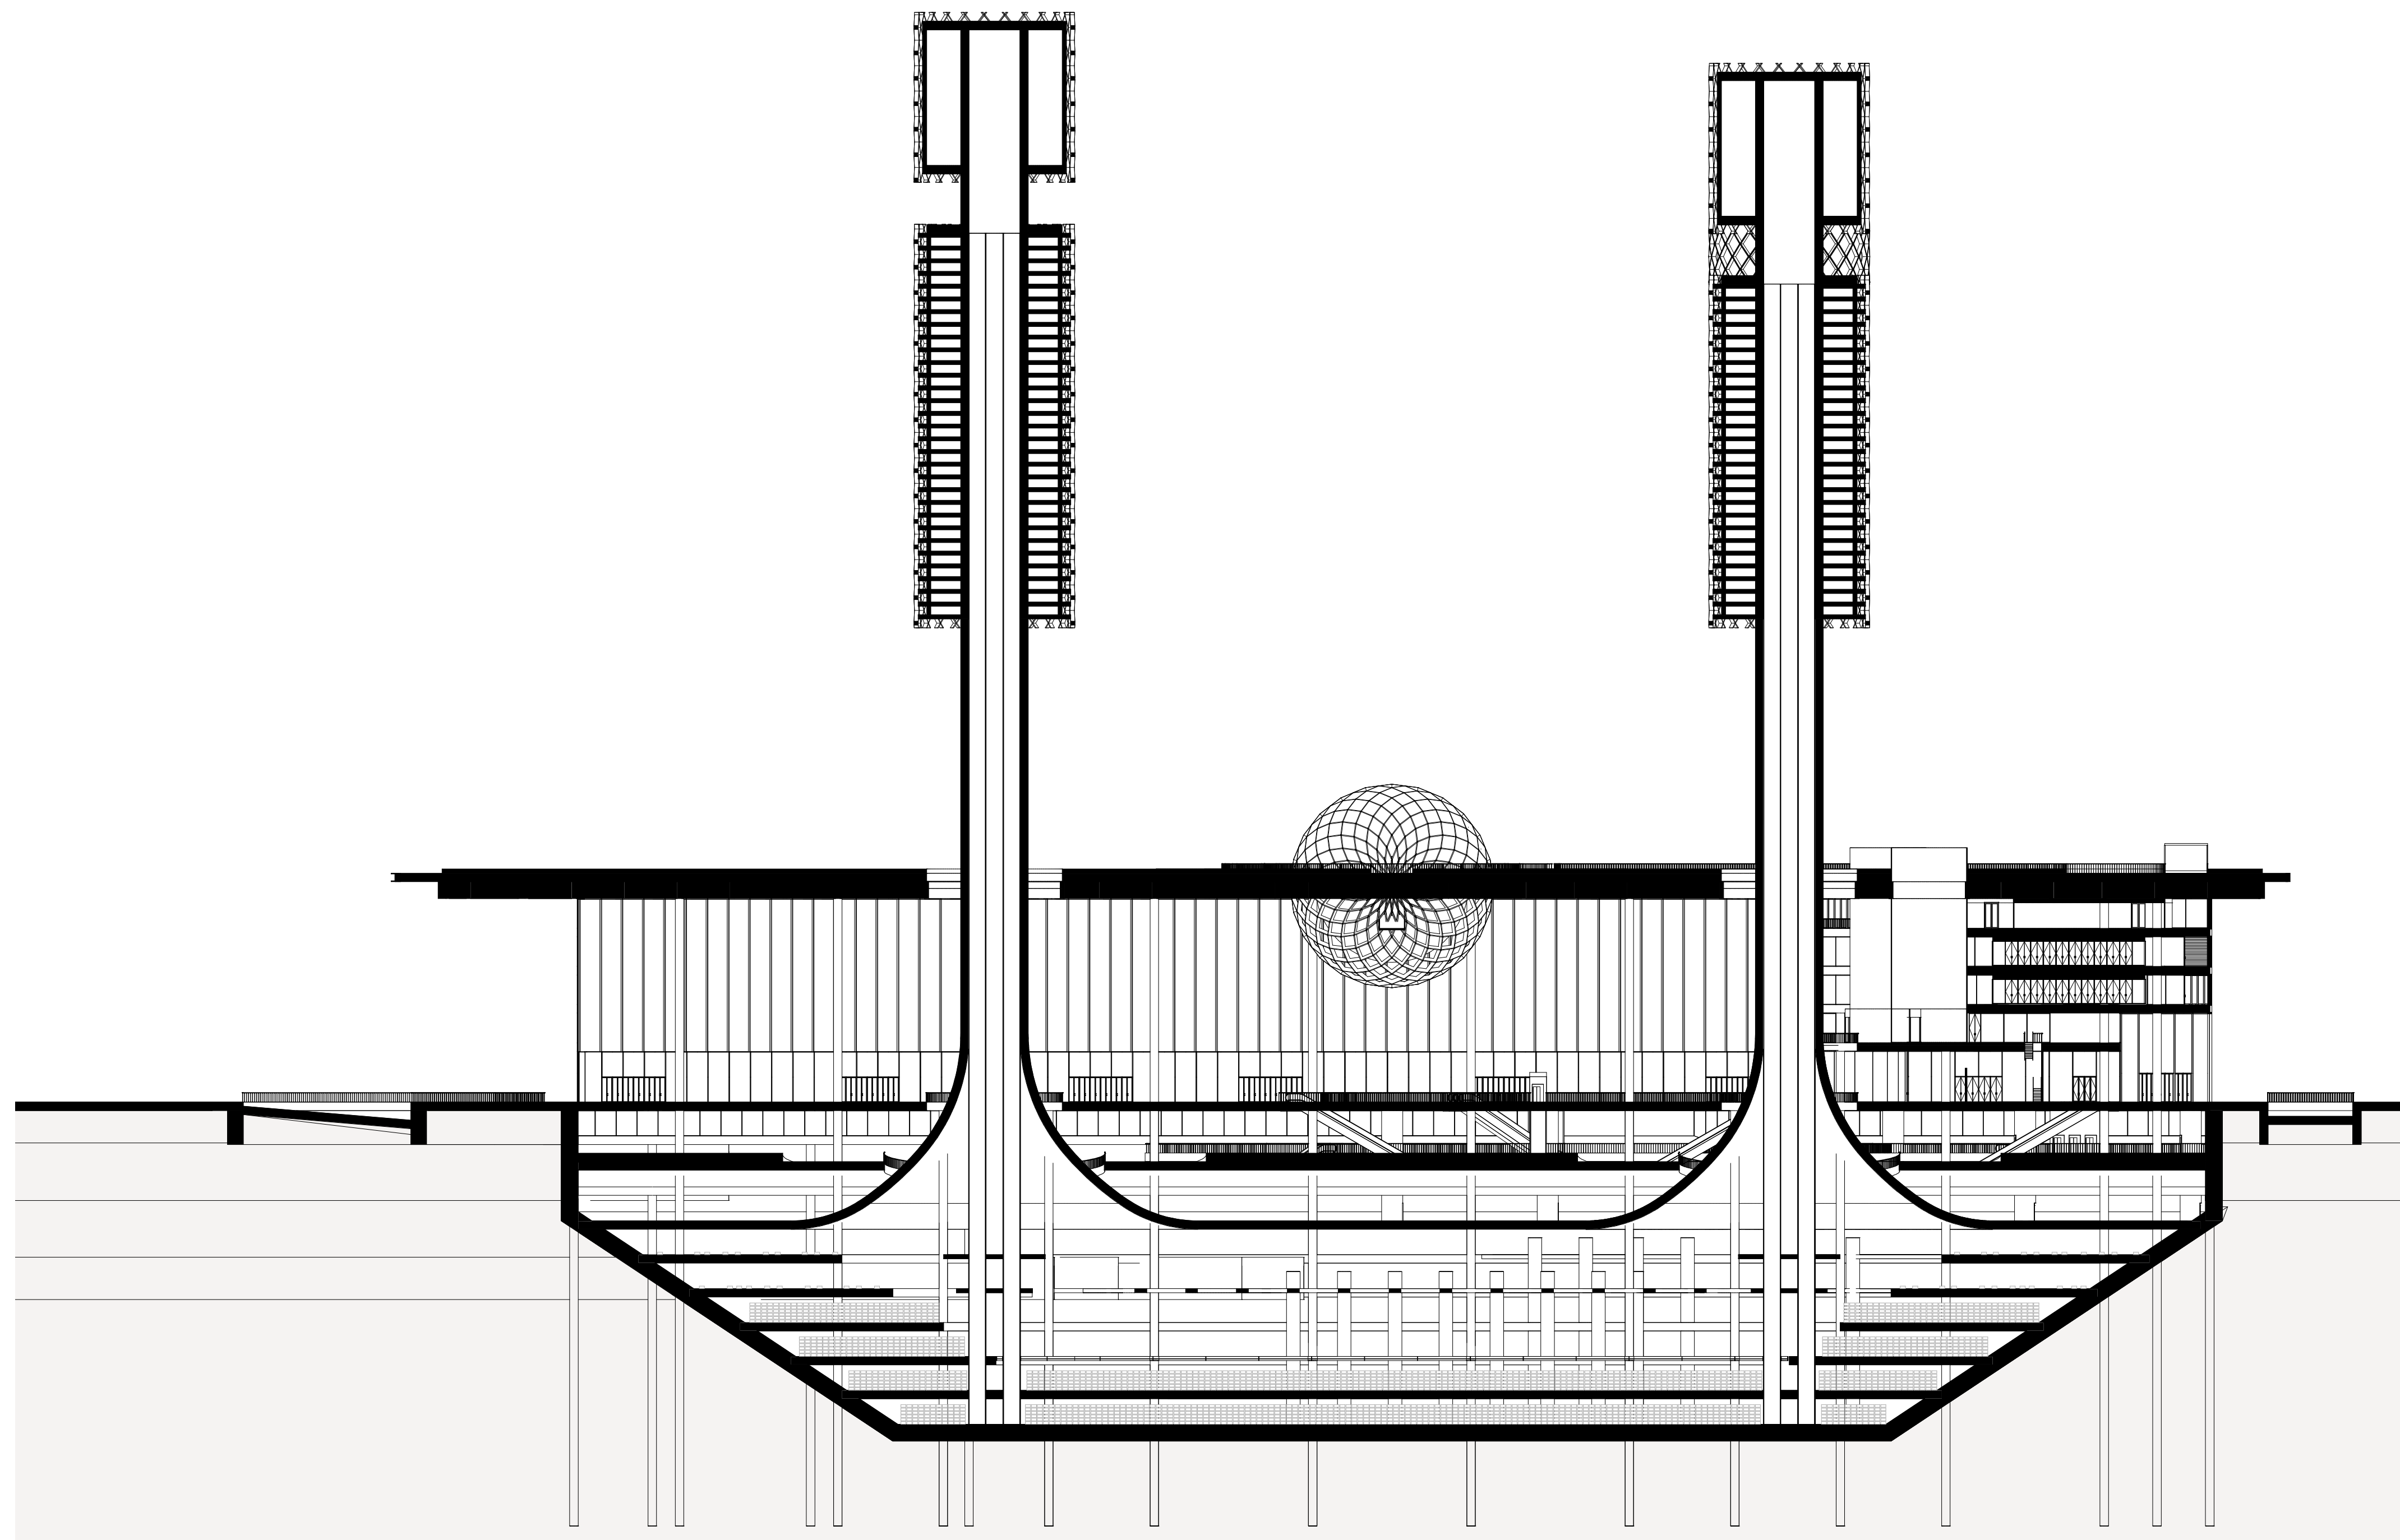

Longitudinal section | 1:500

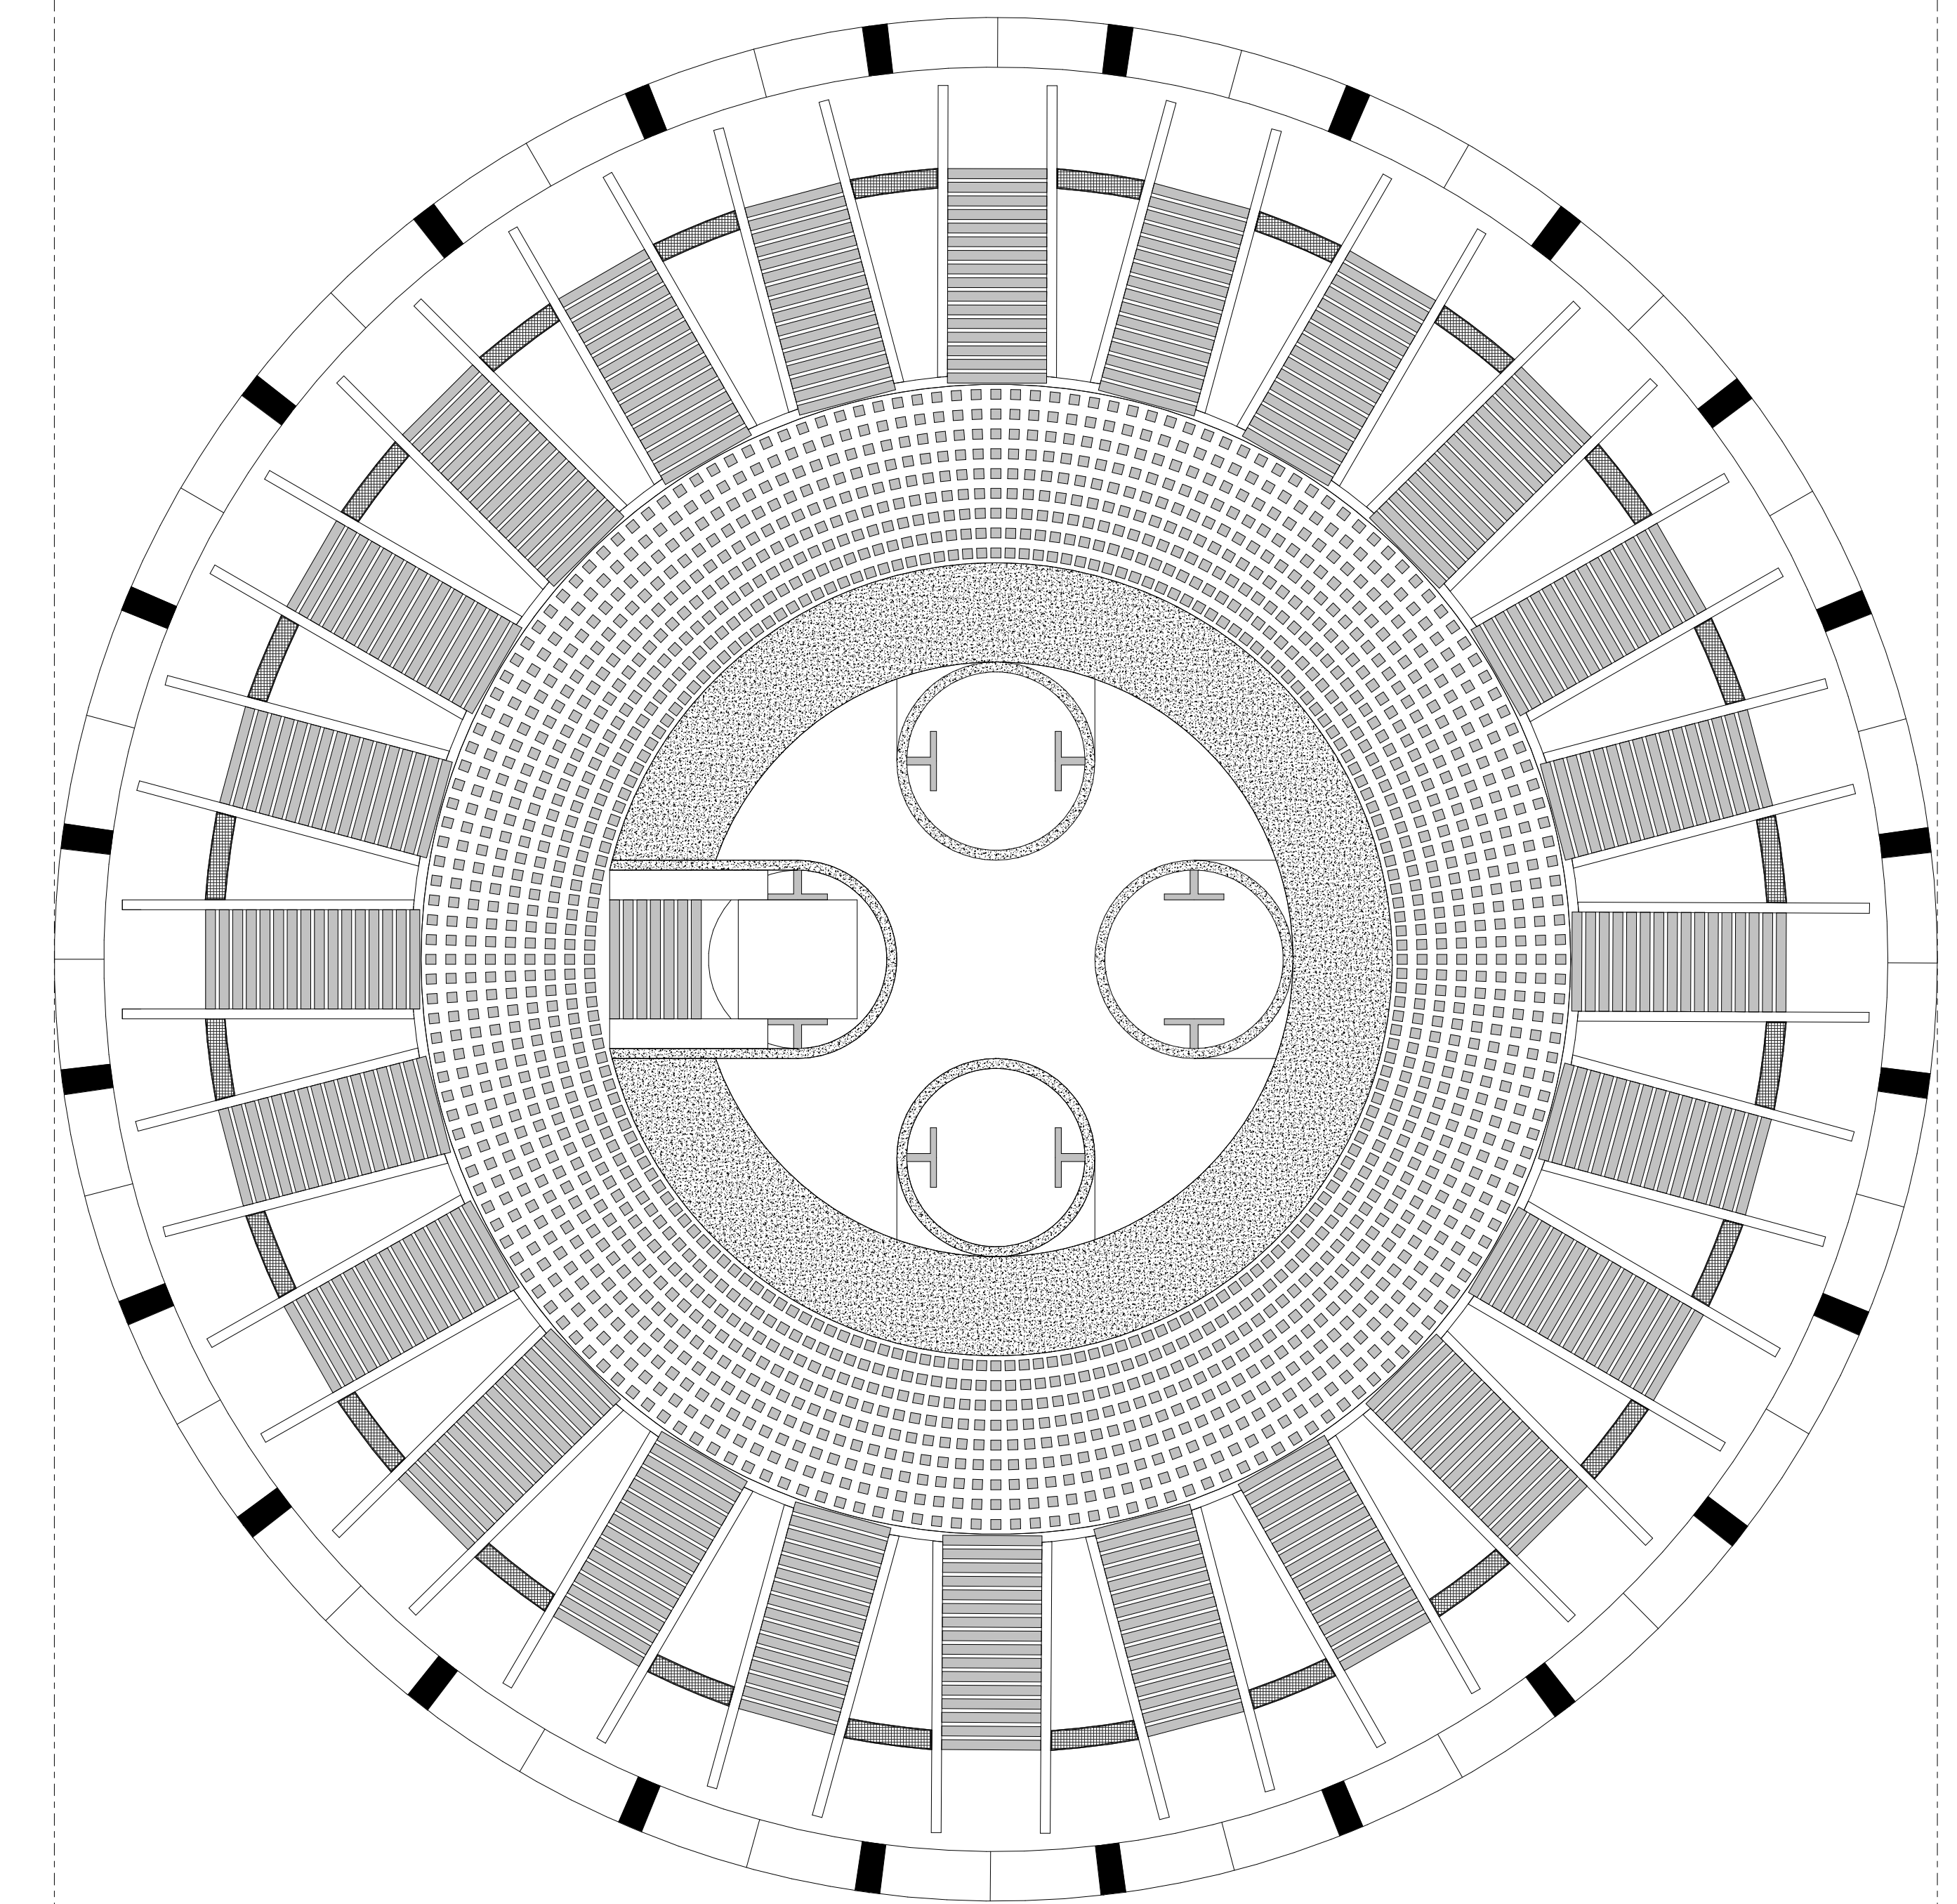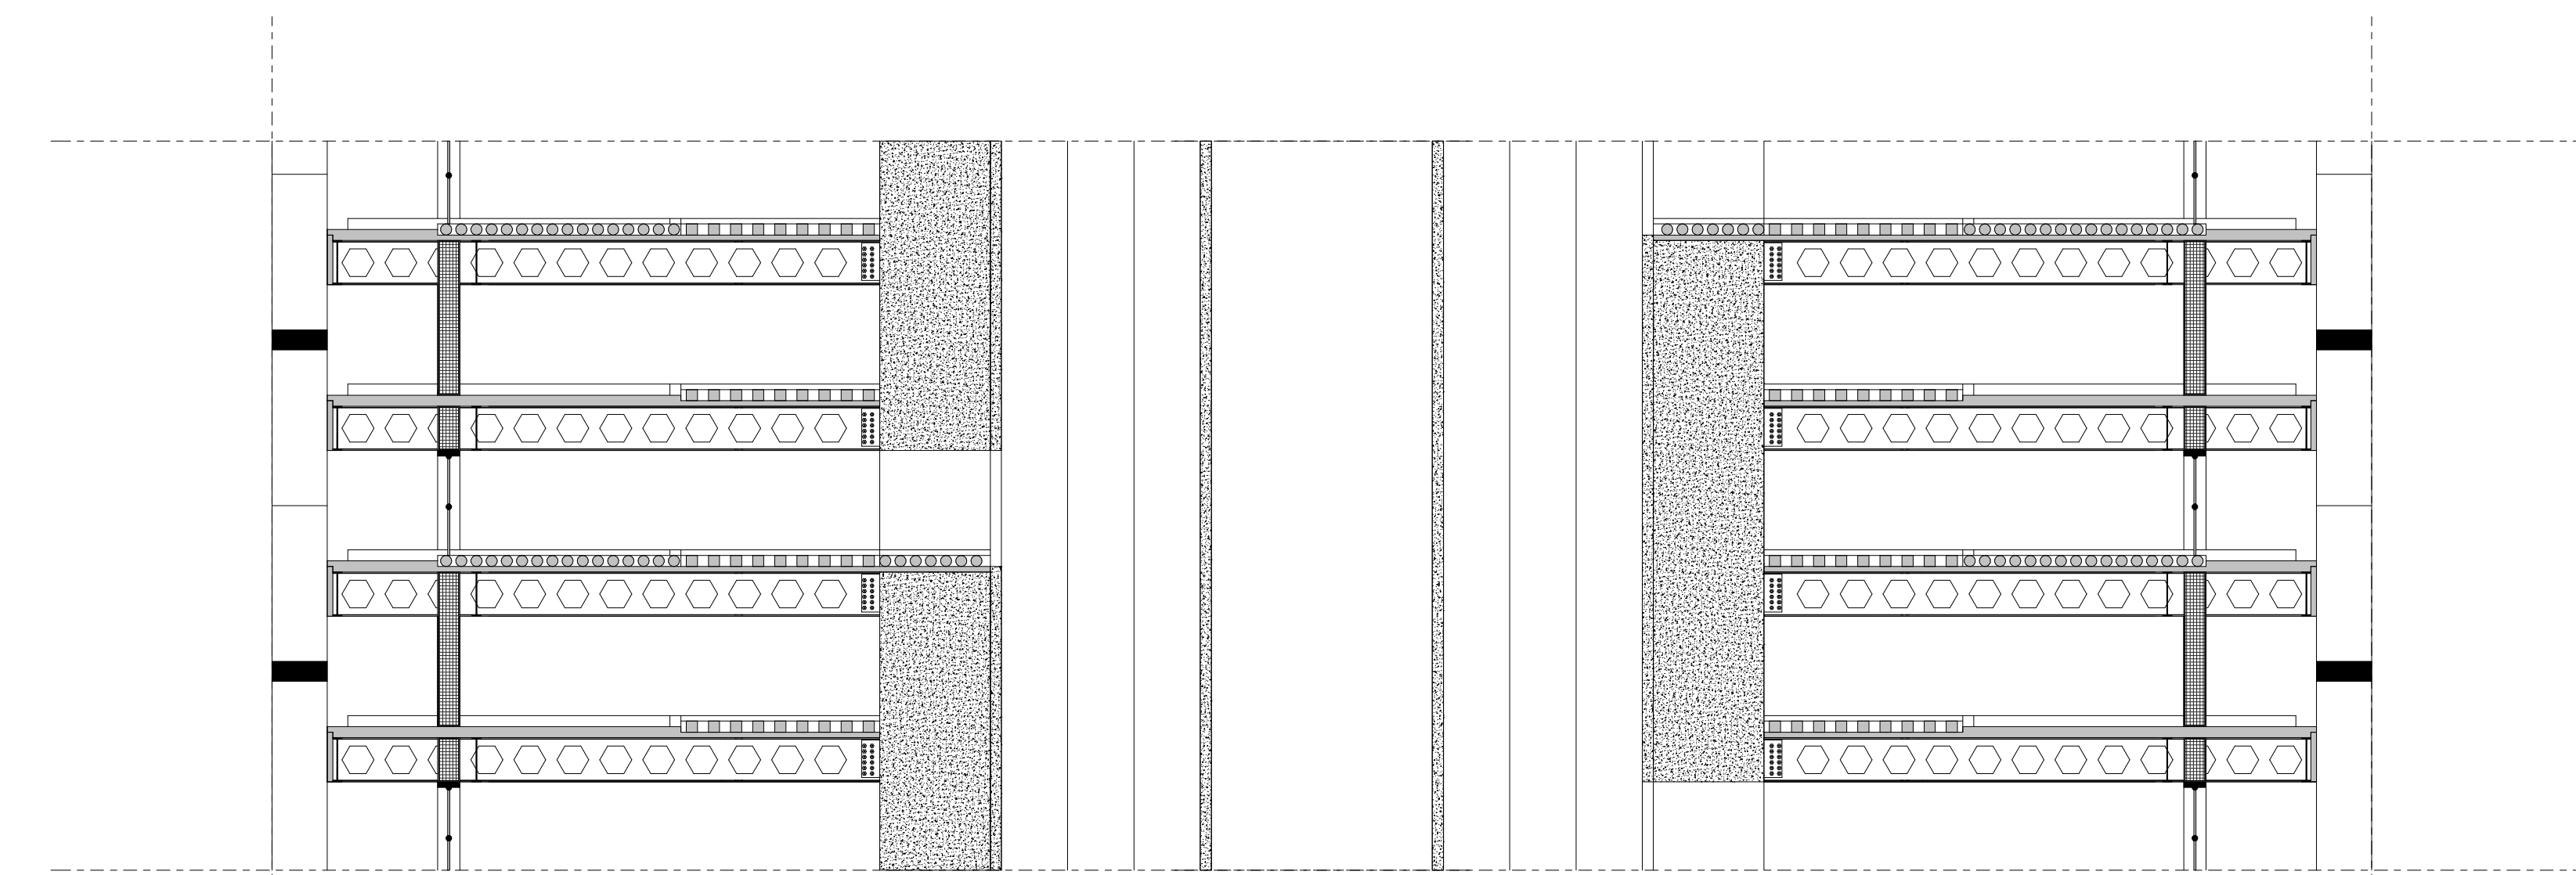

Detail fragment - Drone tower | 1:50

