



RESEARCH

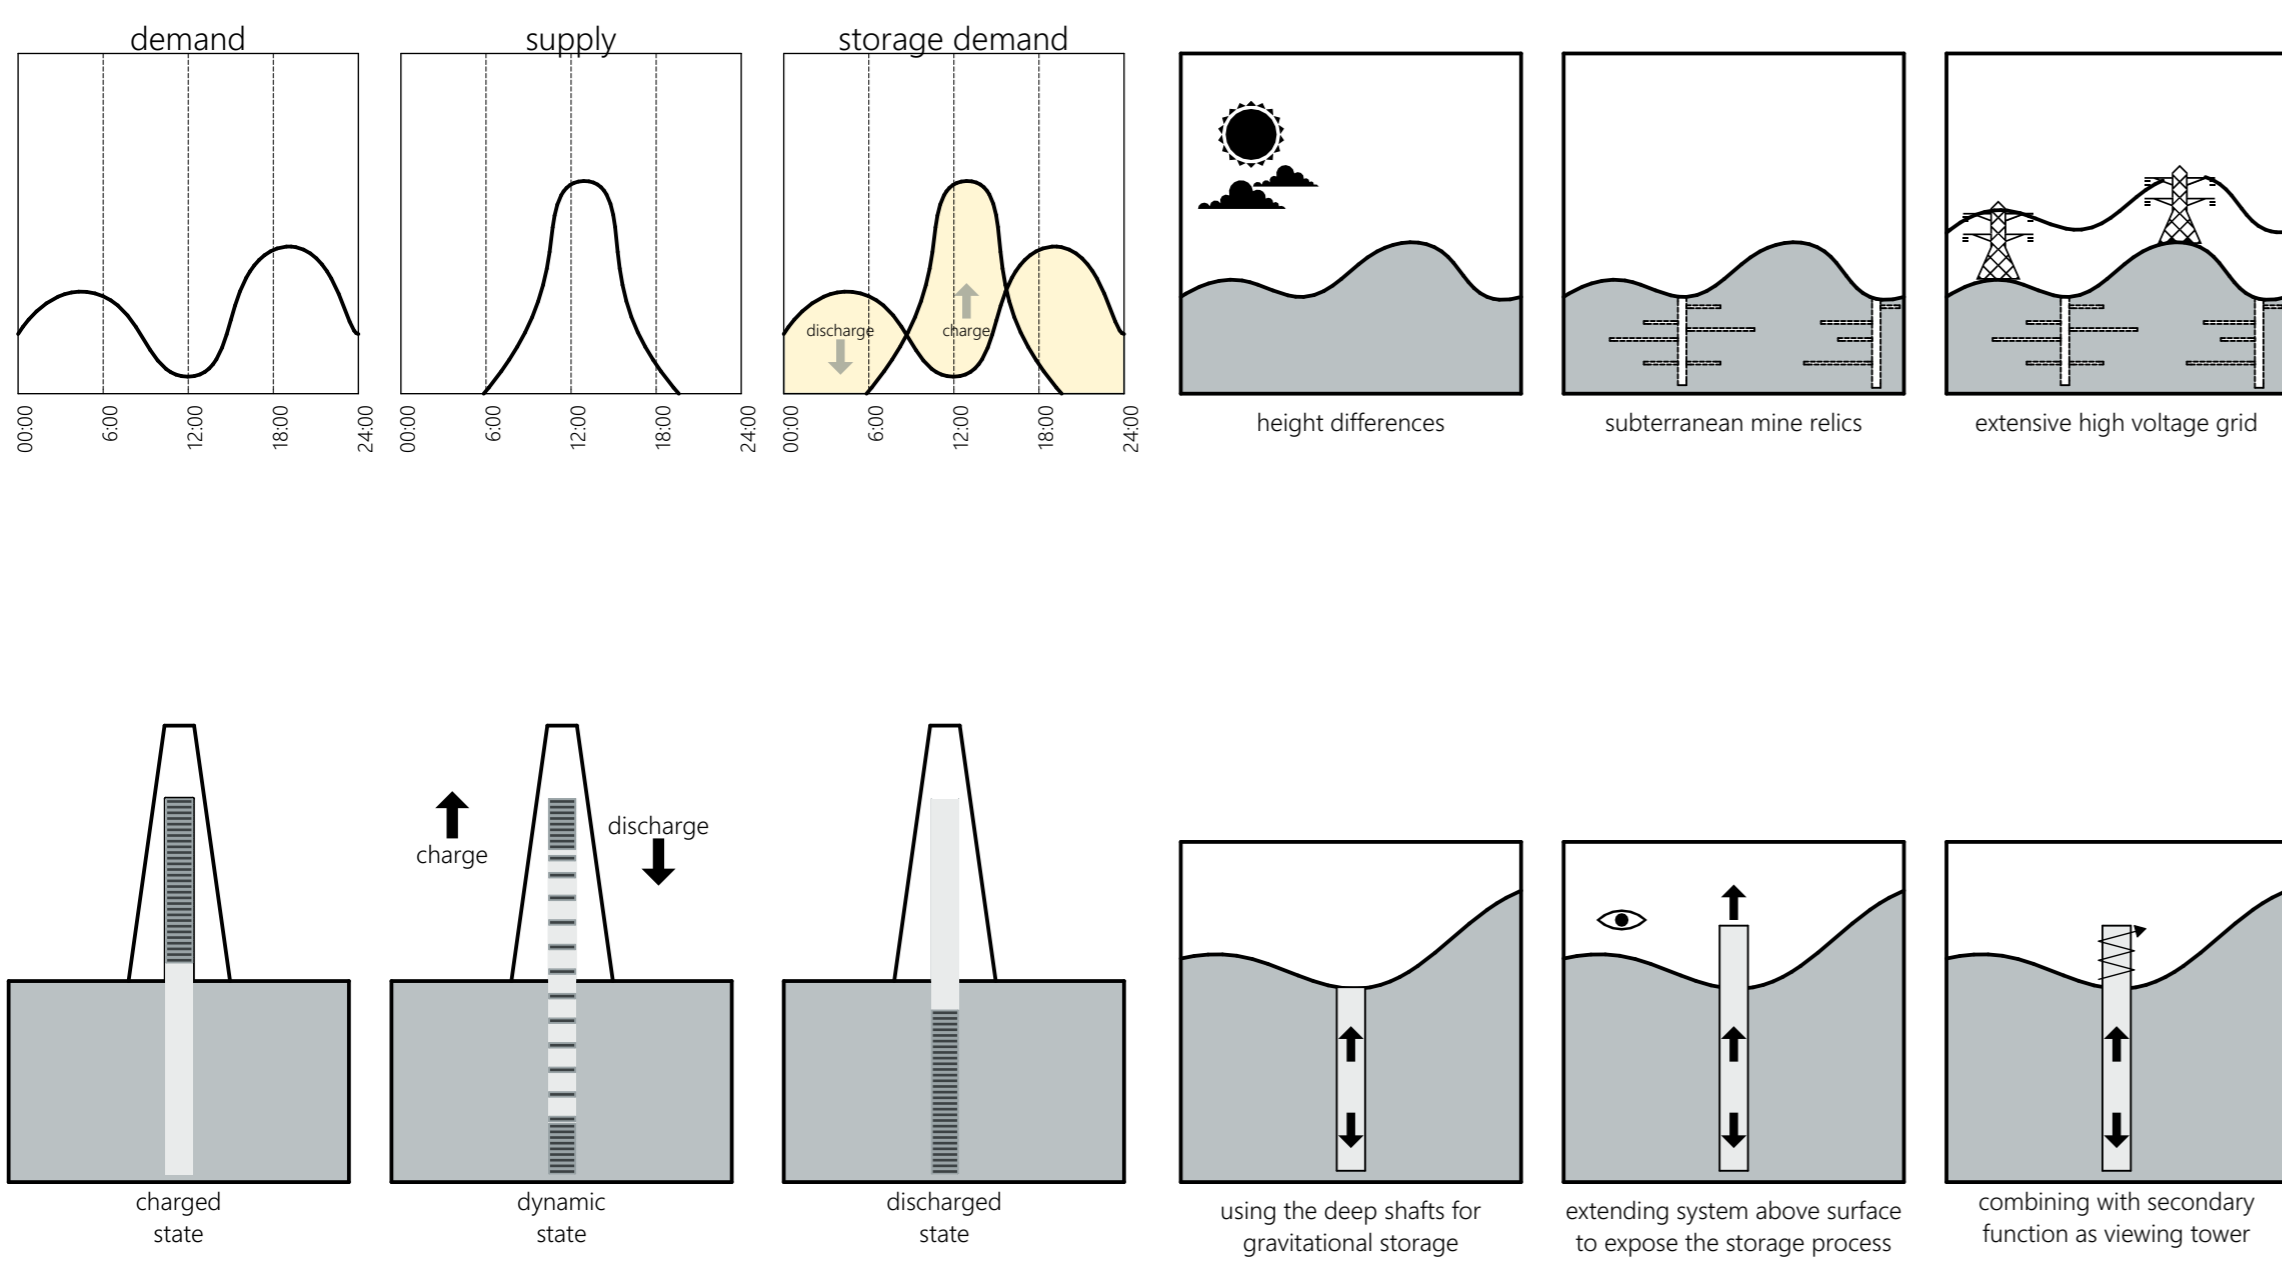

CONCEPT

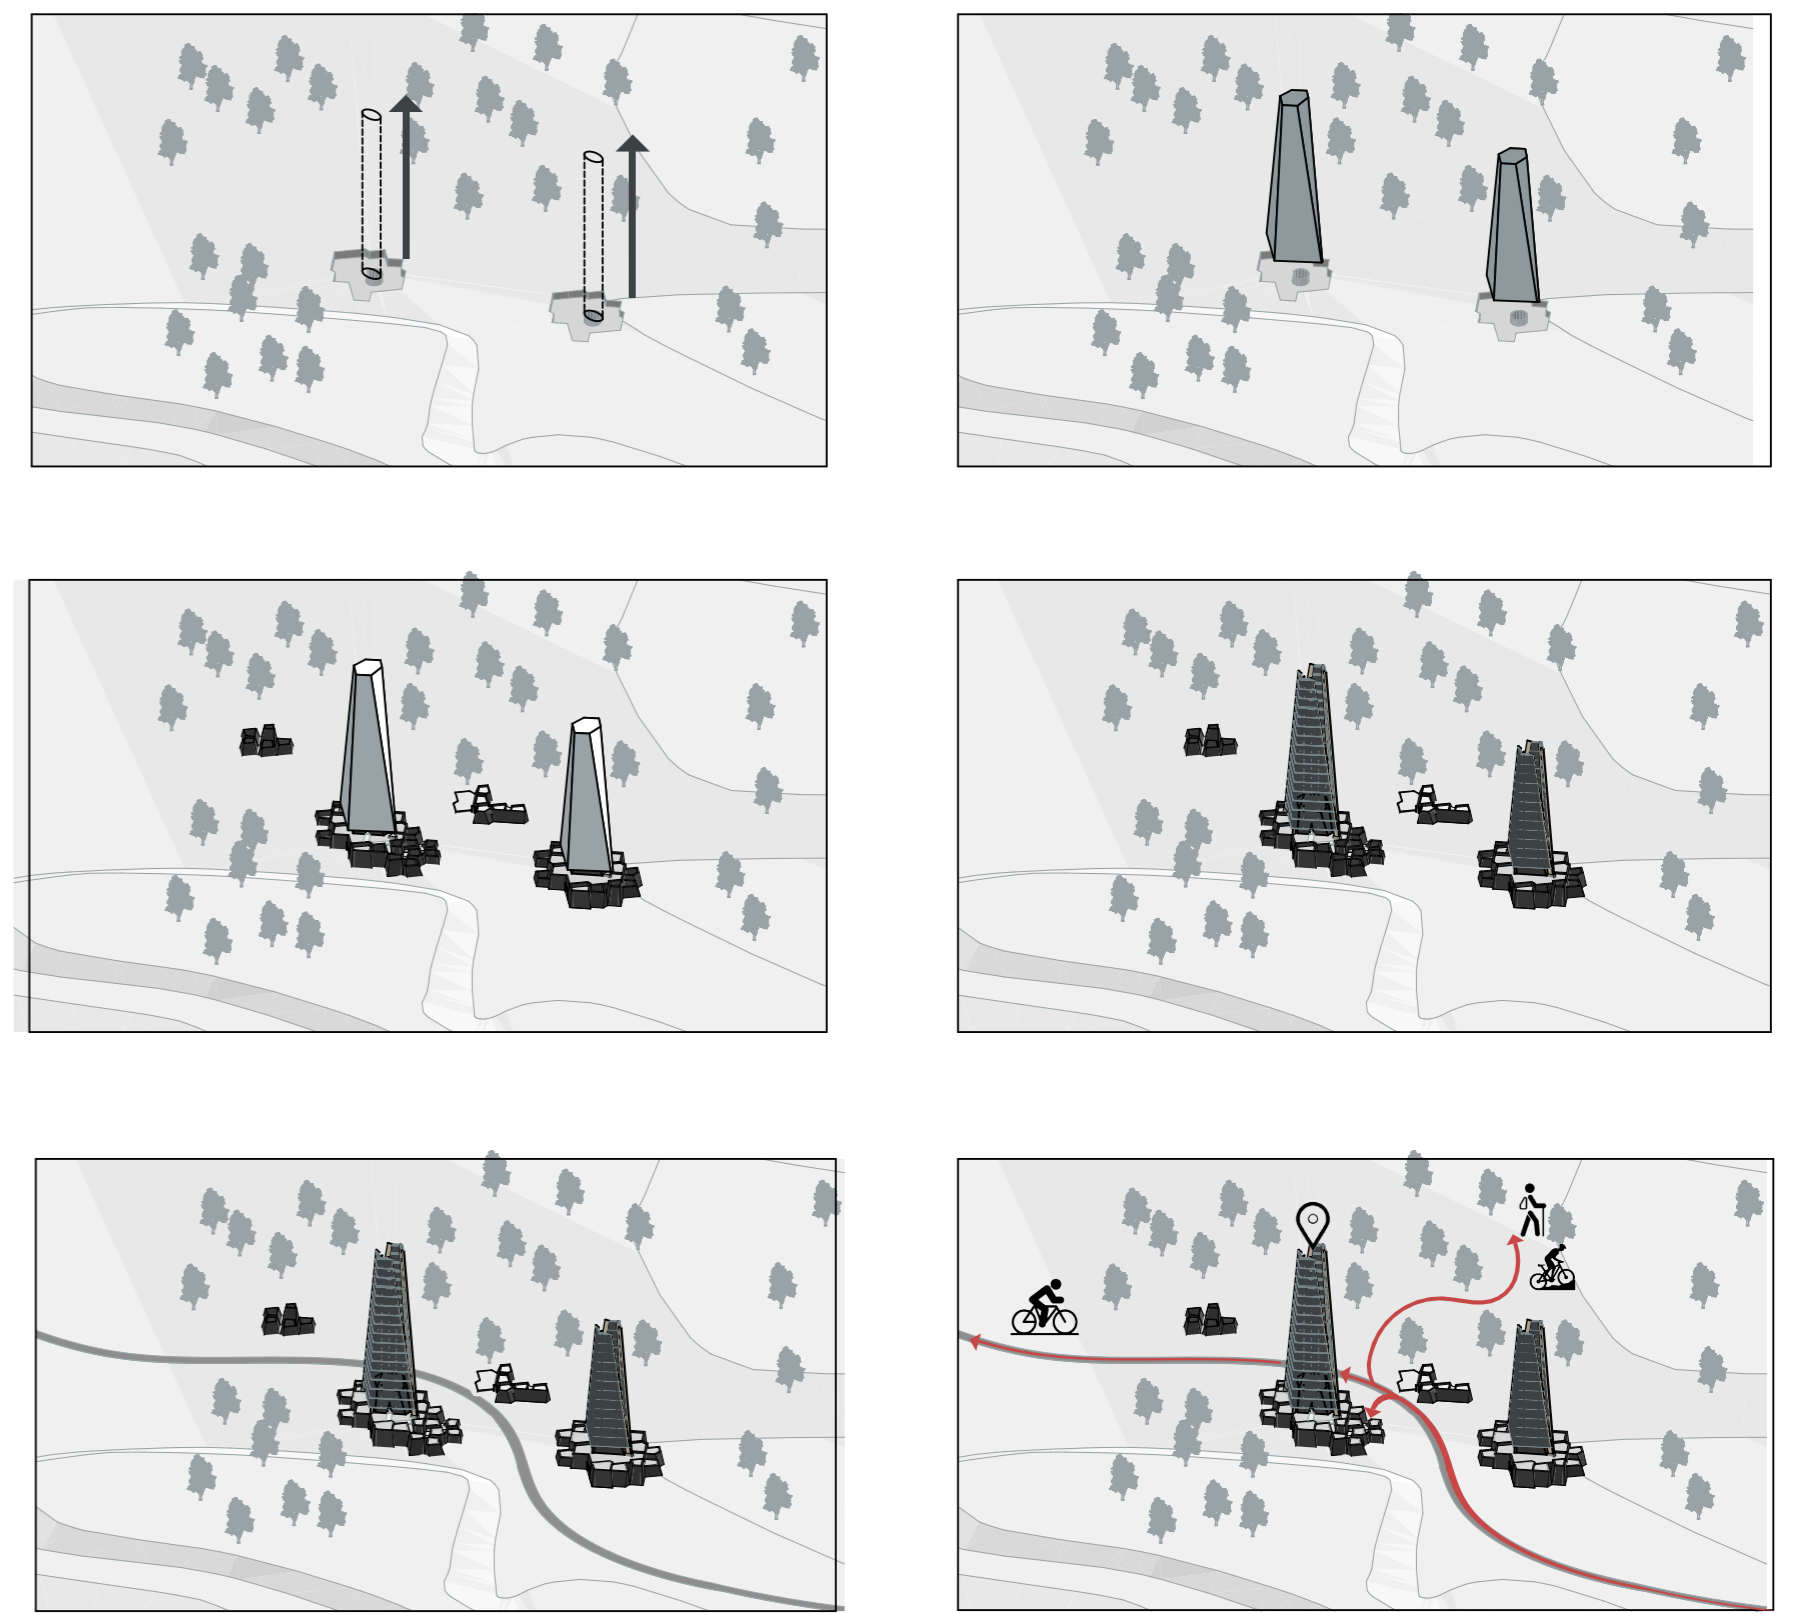


MASTERPLAN 1:2500







AXONOMETRIC PROJECTION



MASTERPLAN

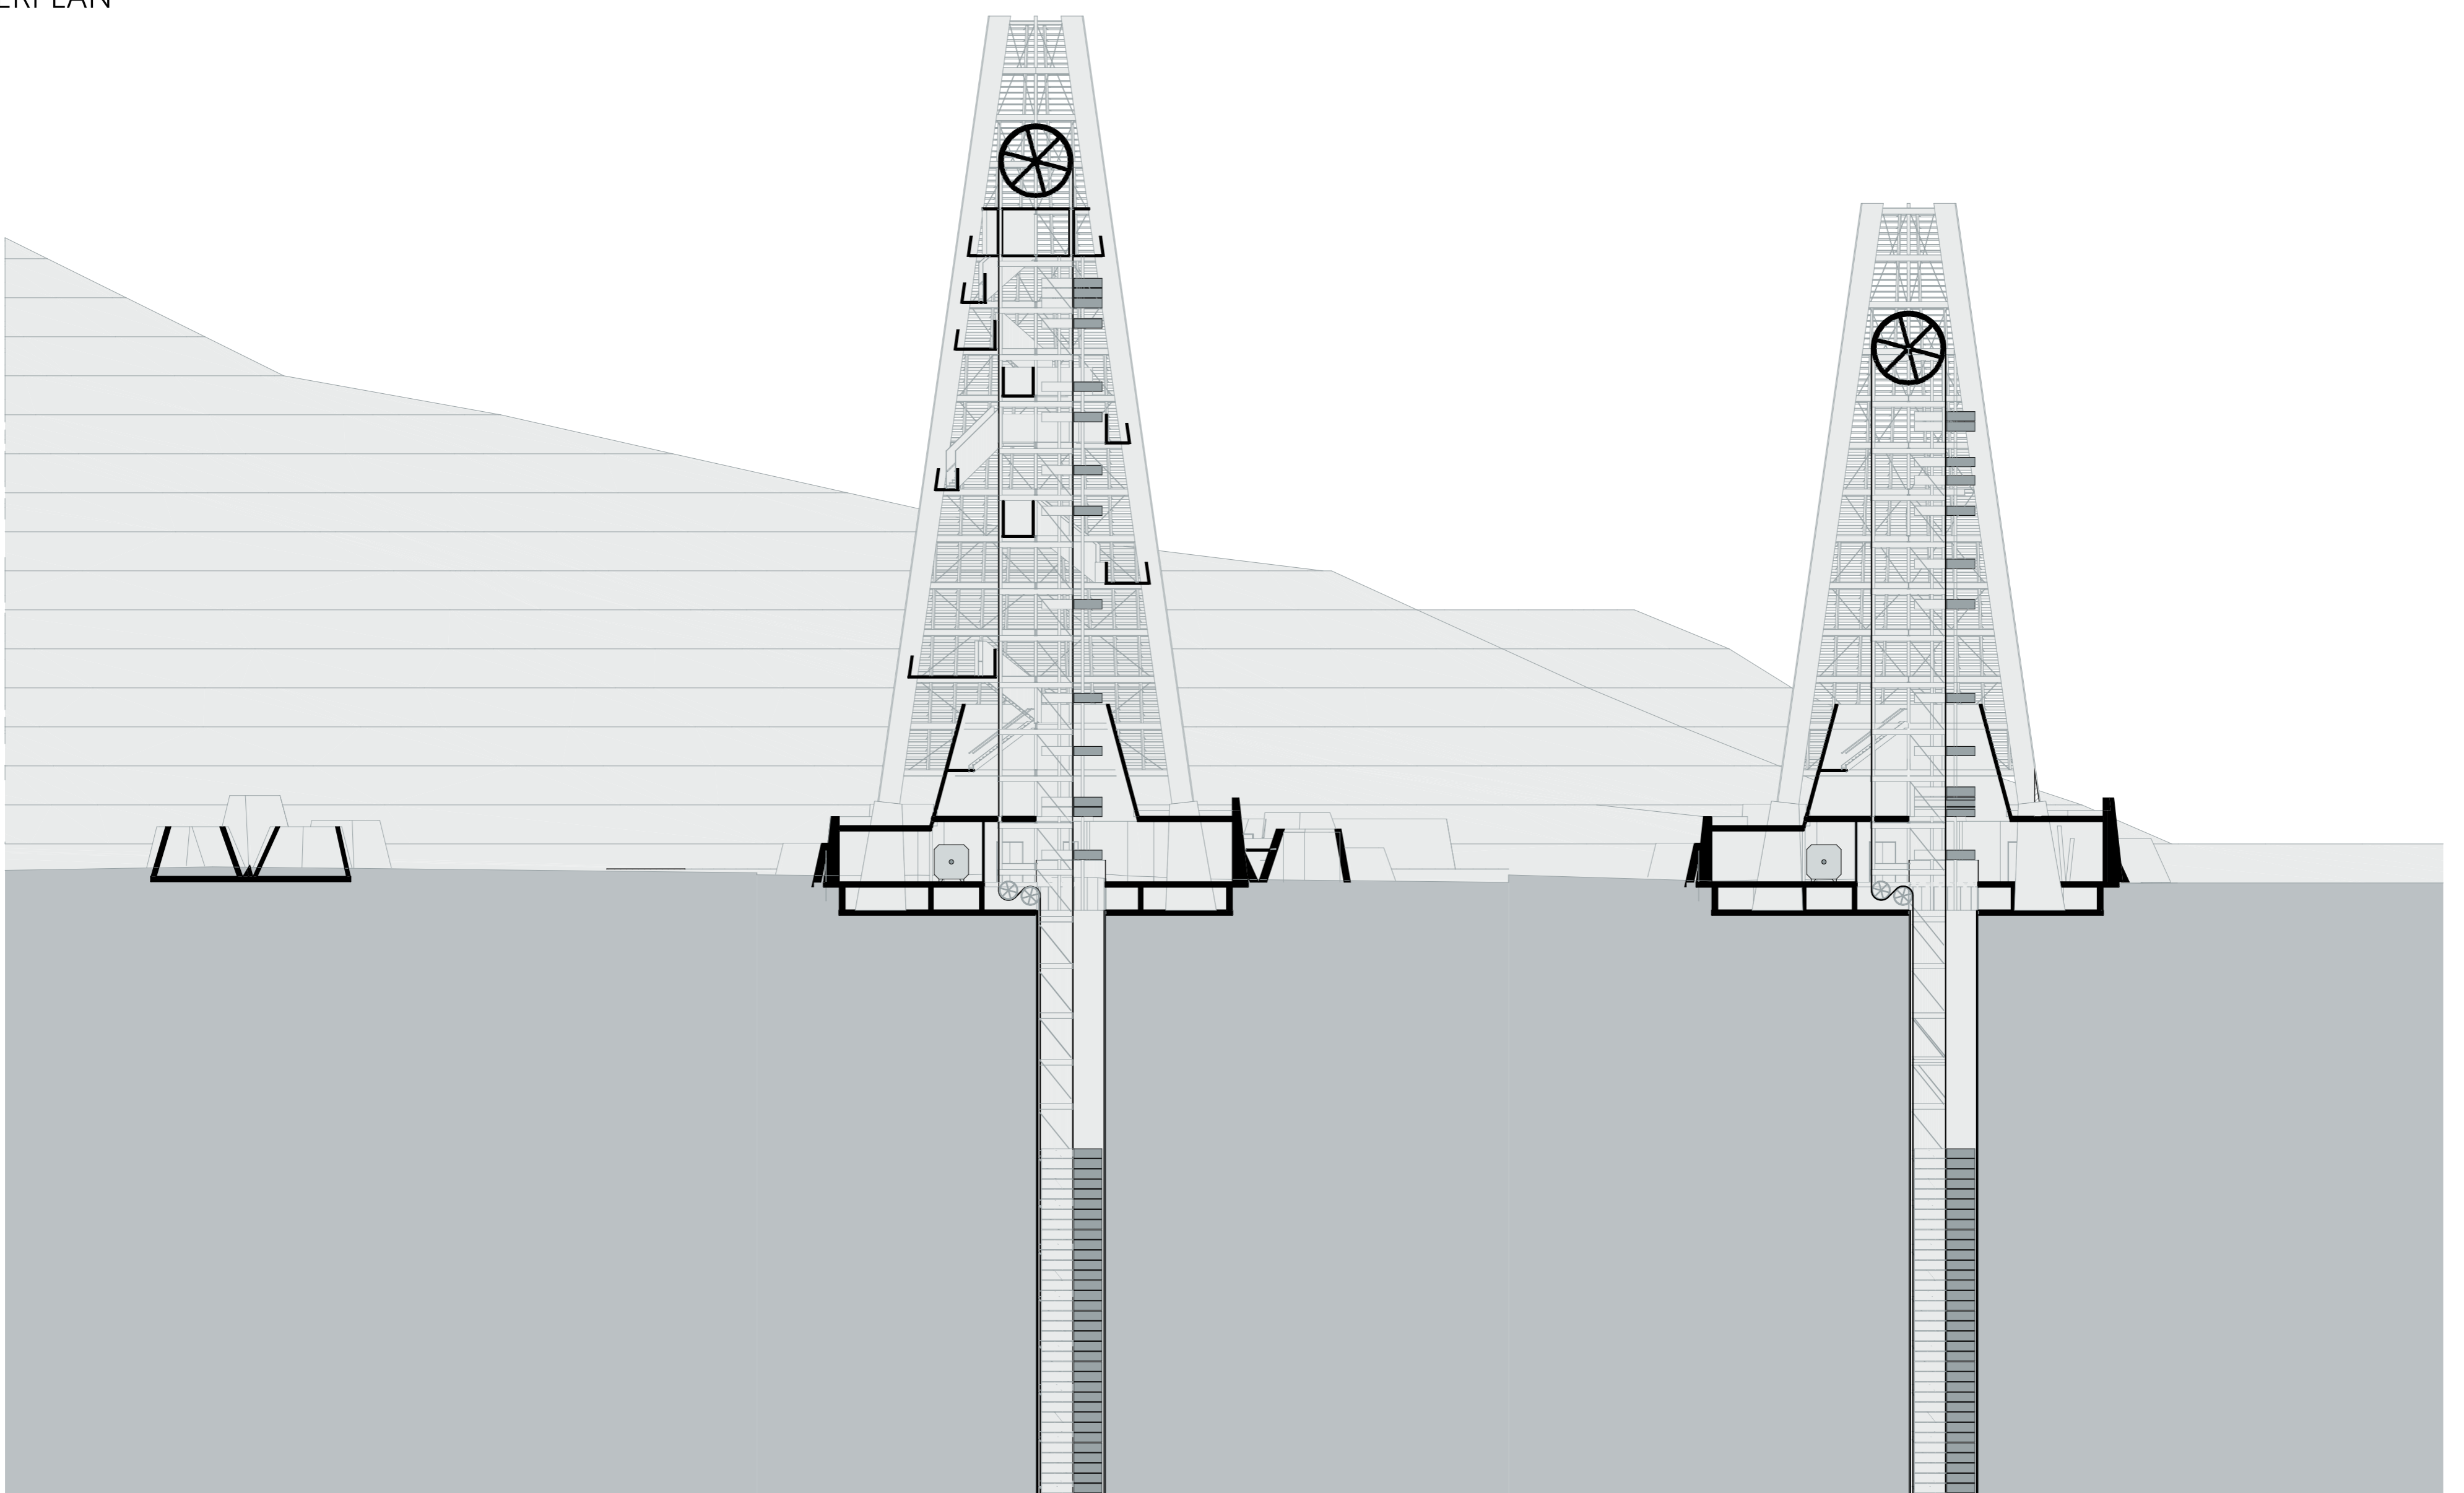

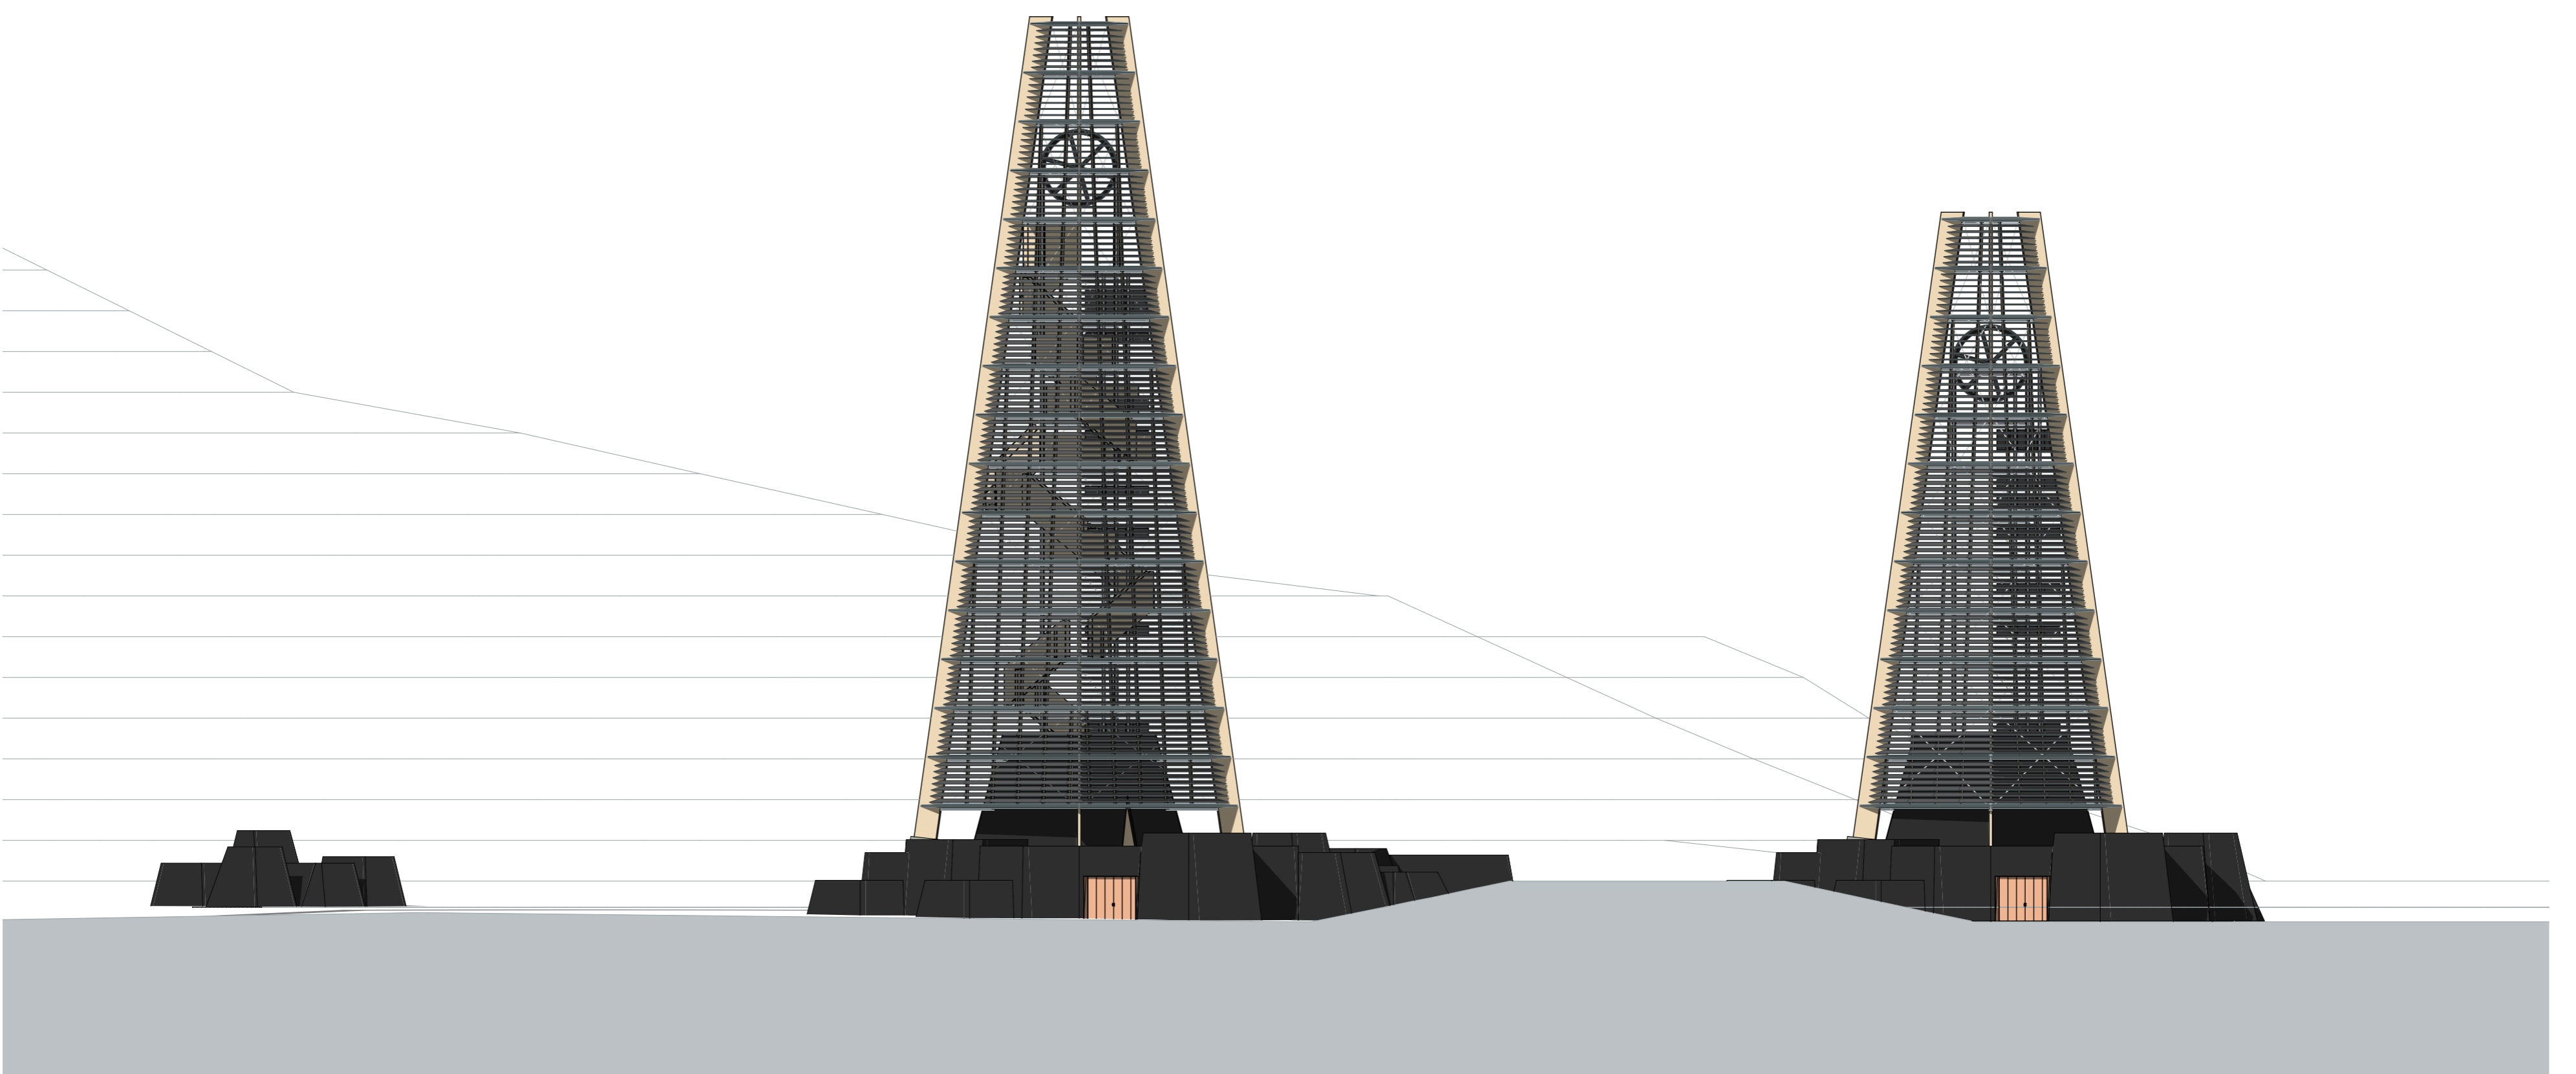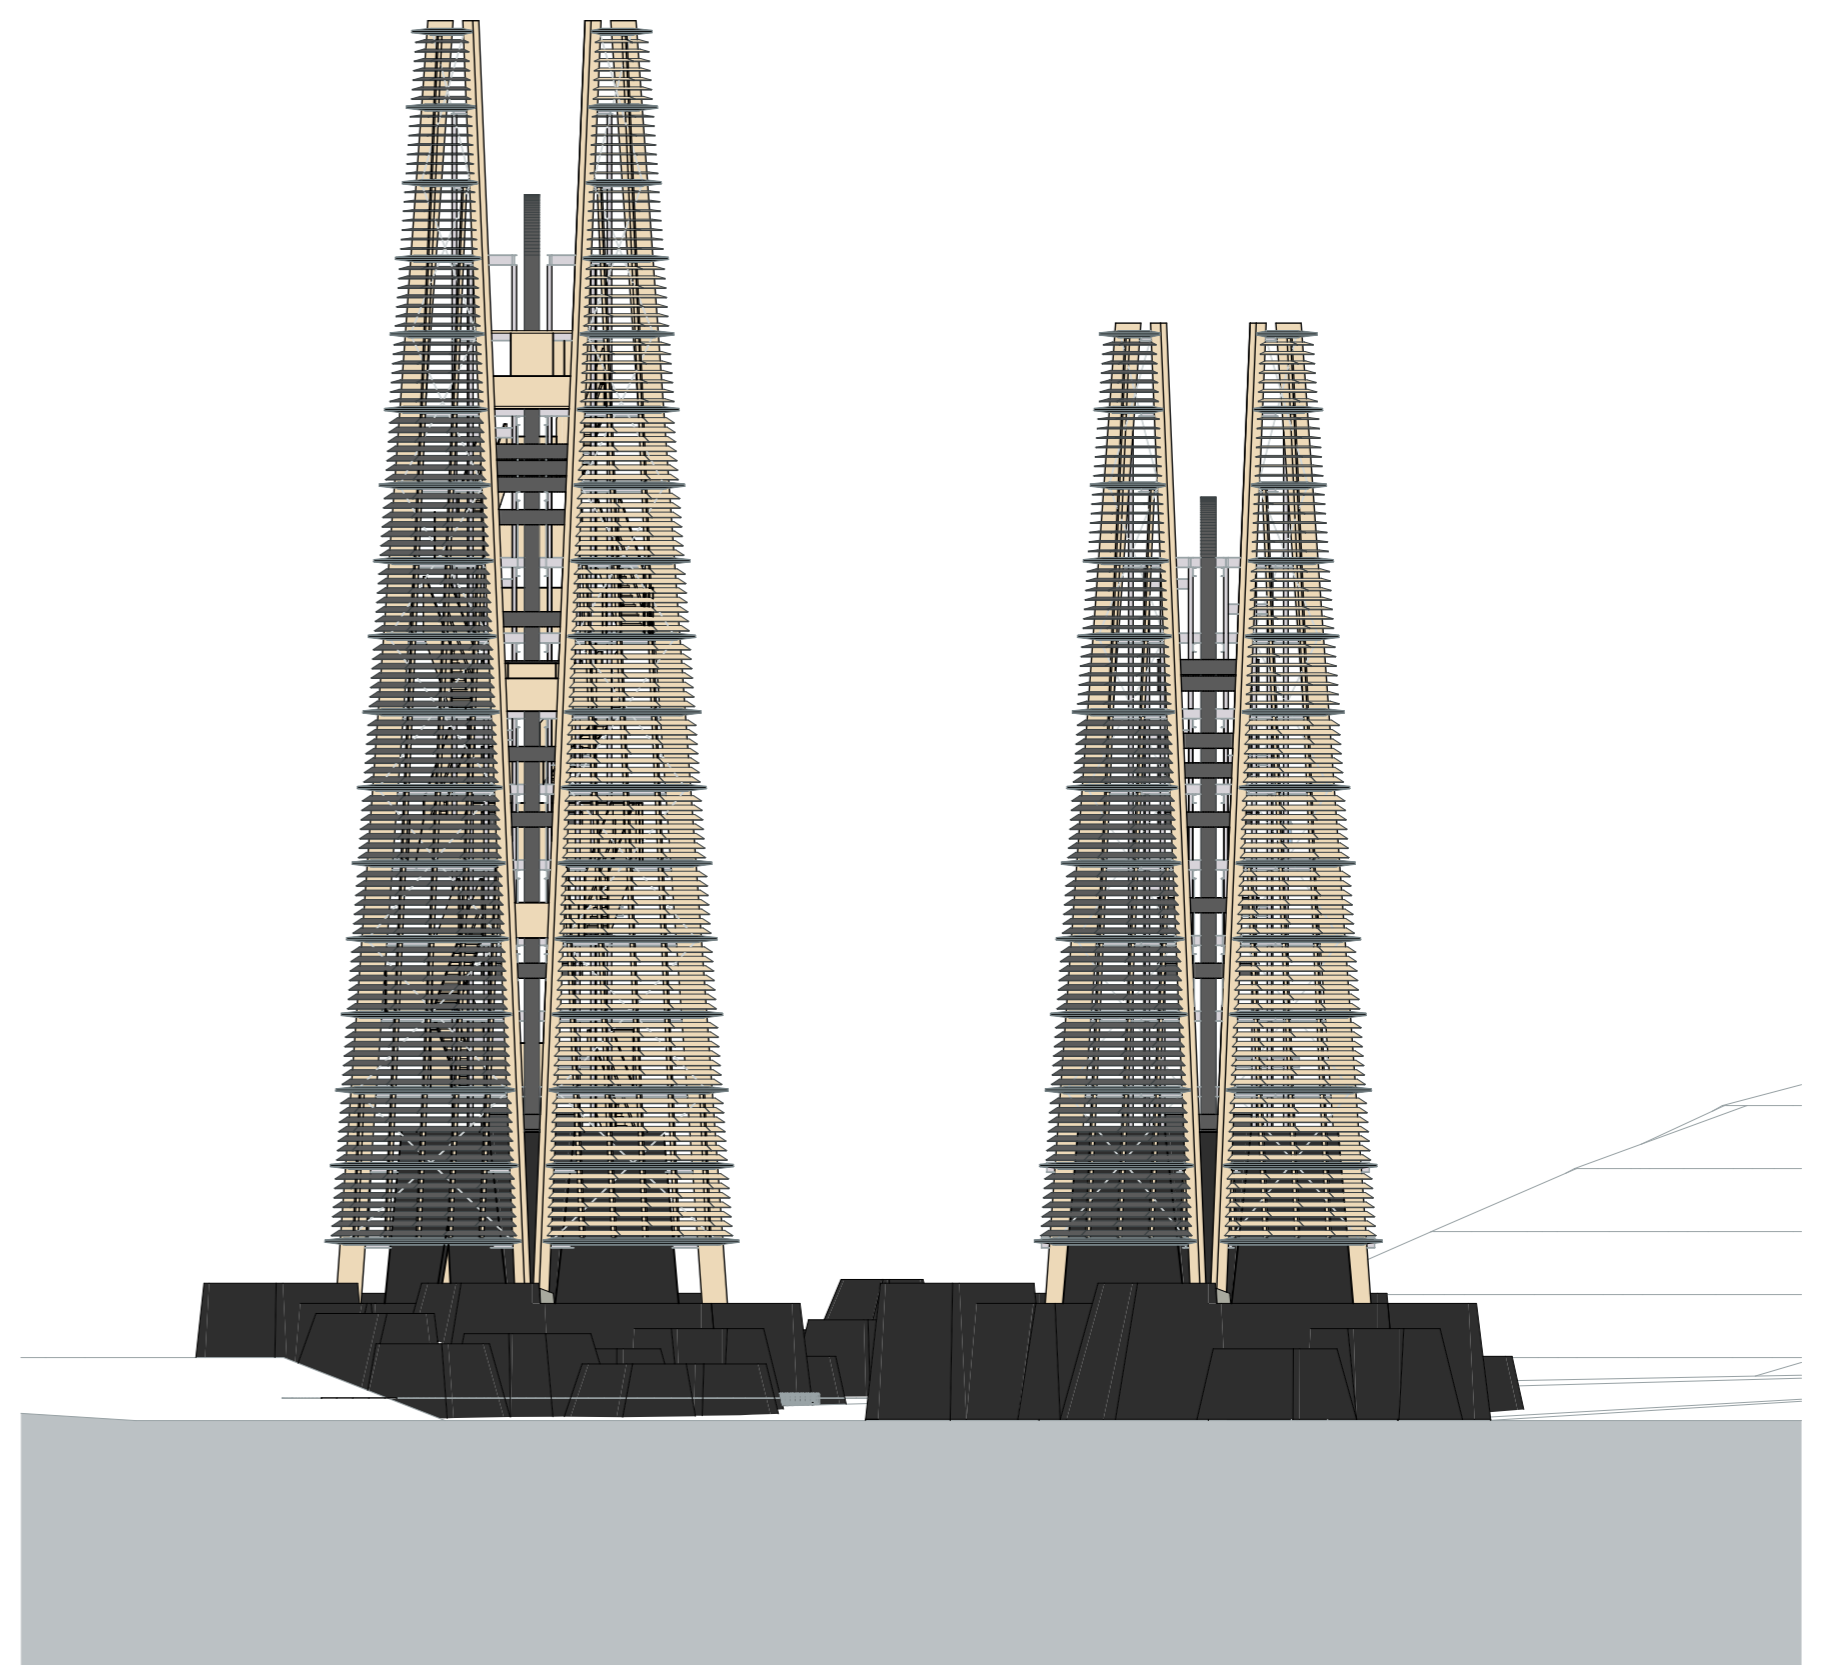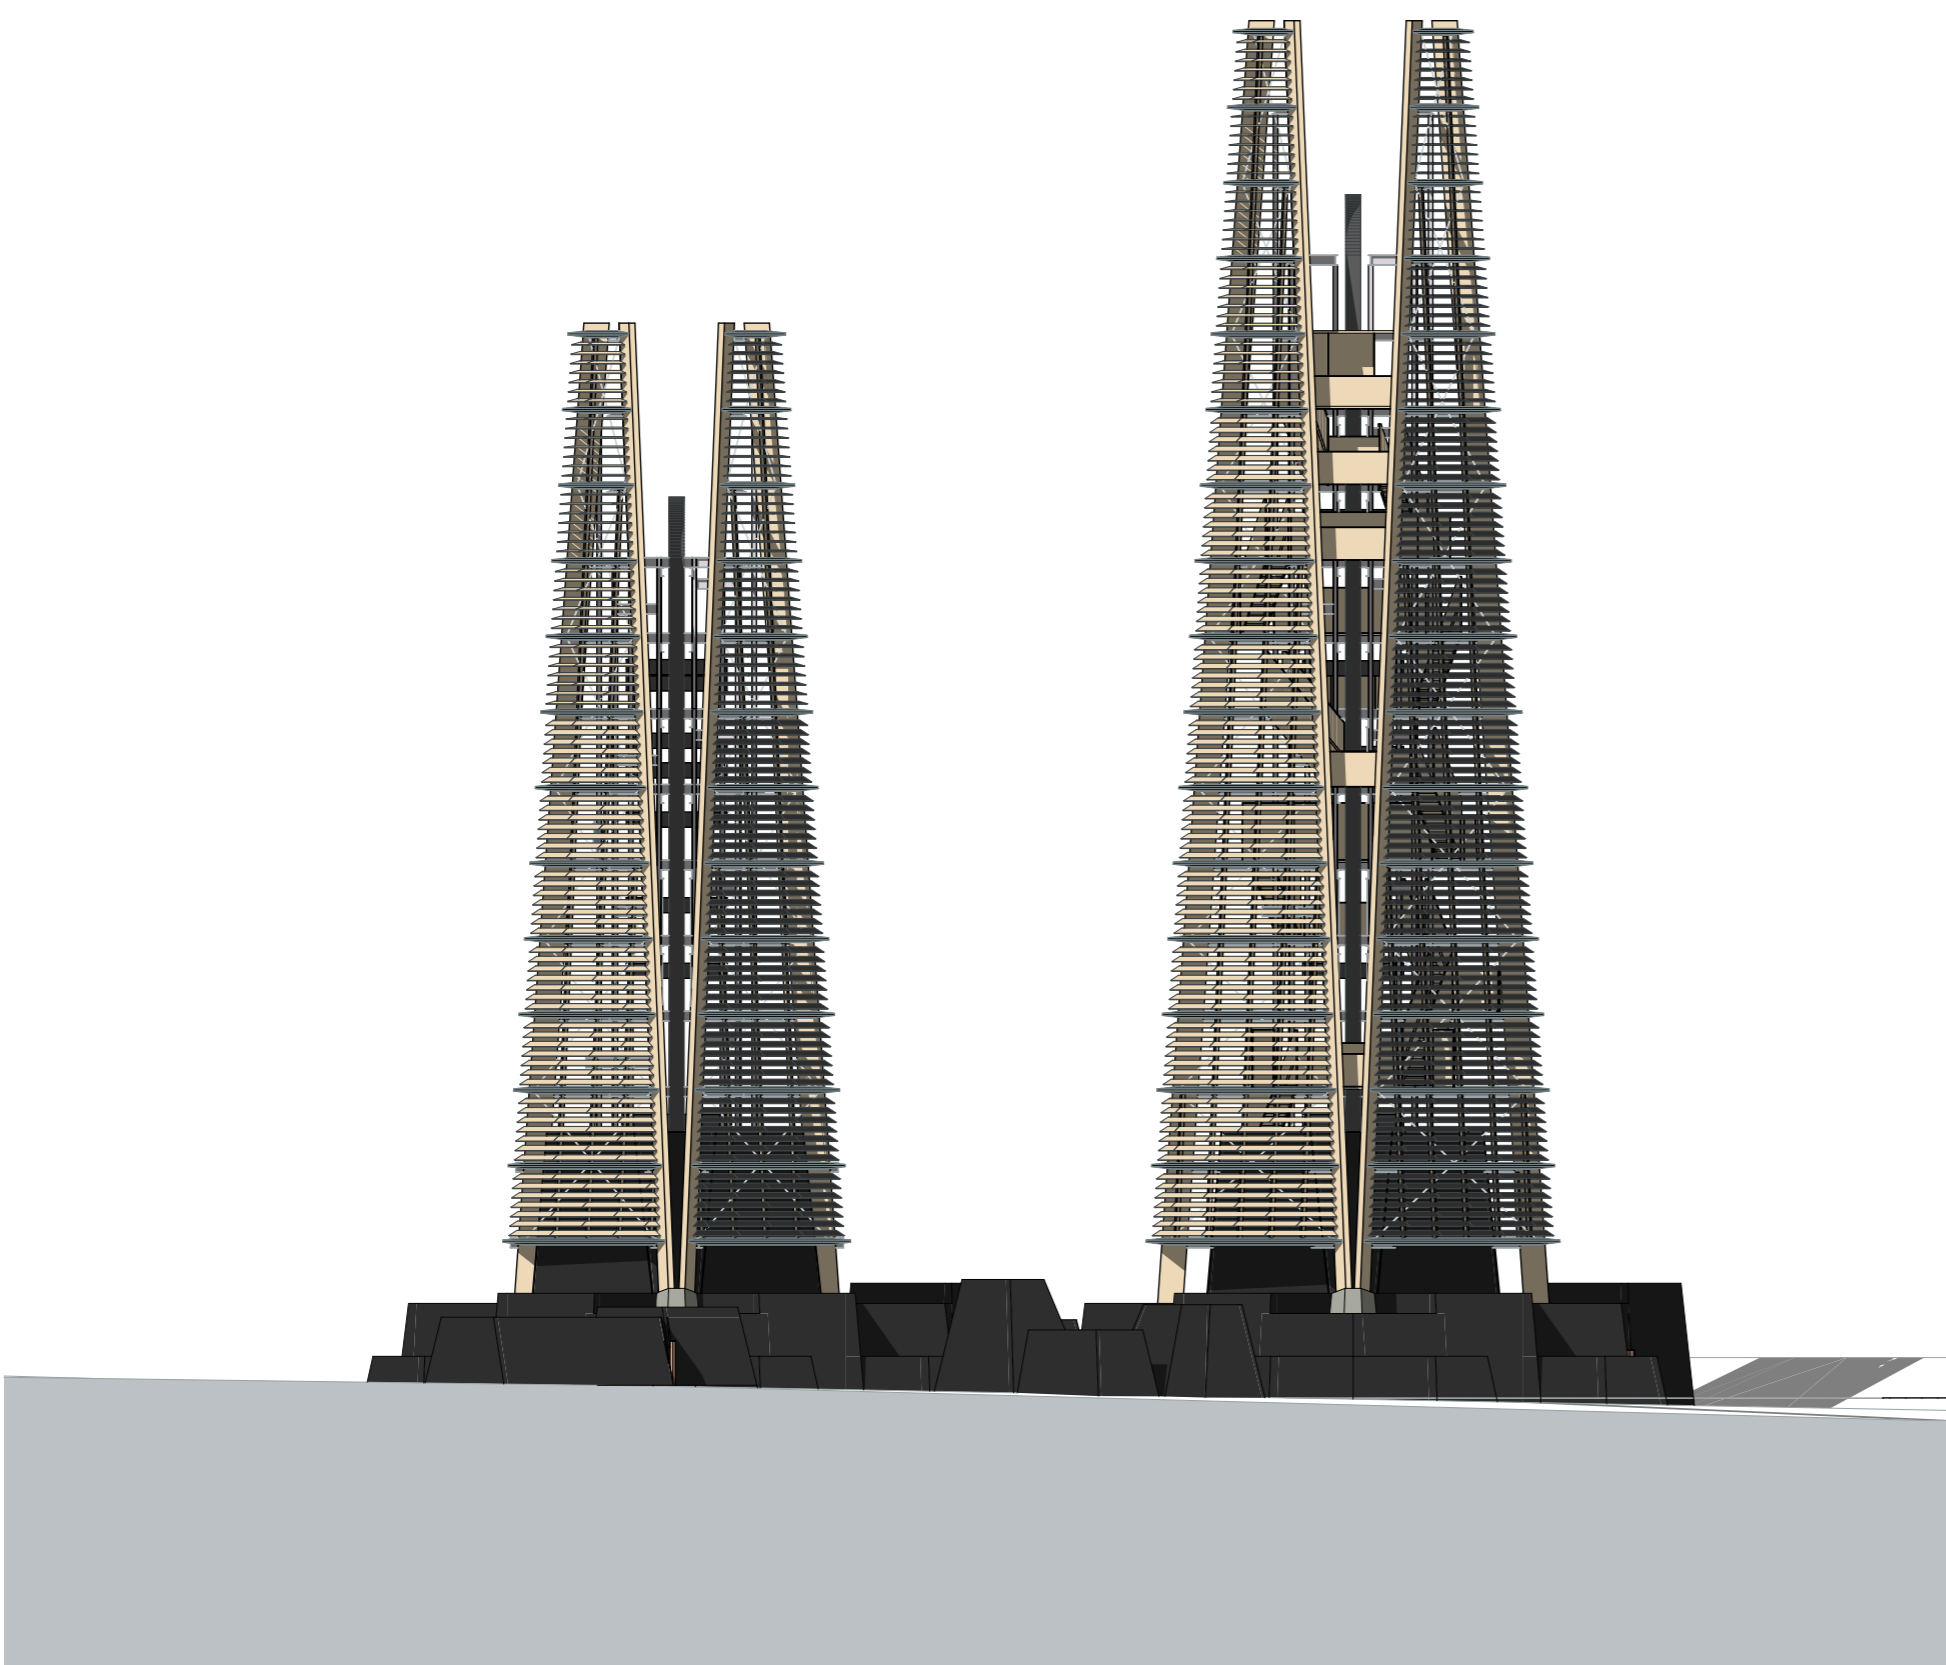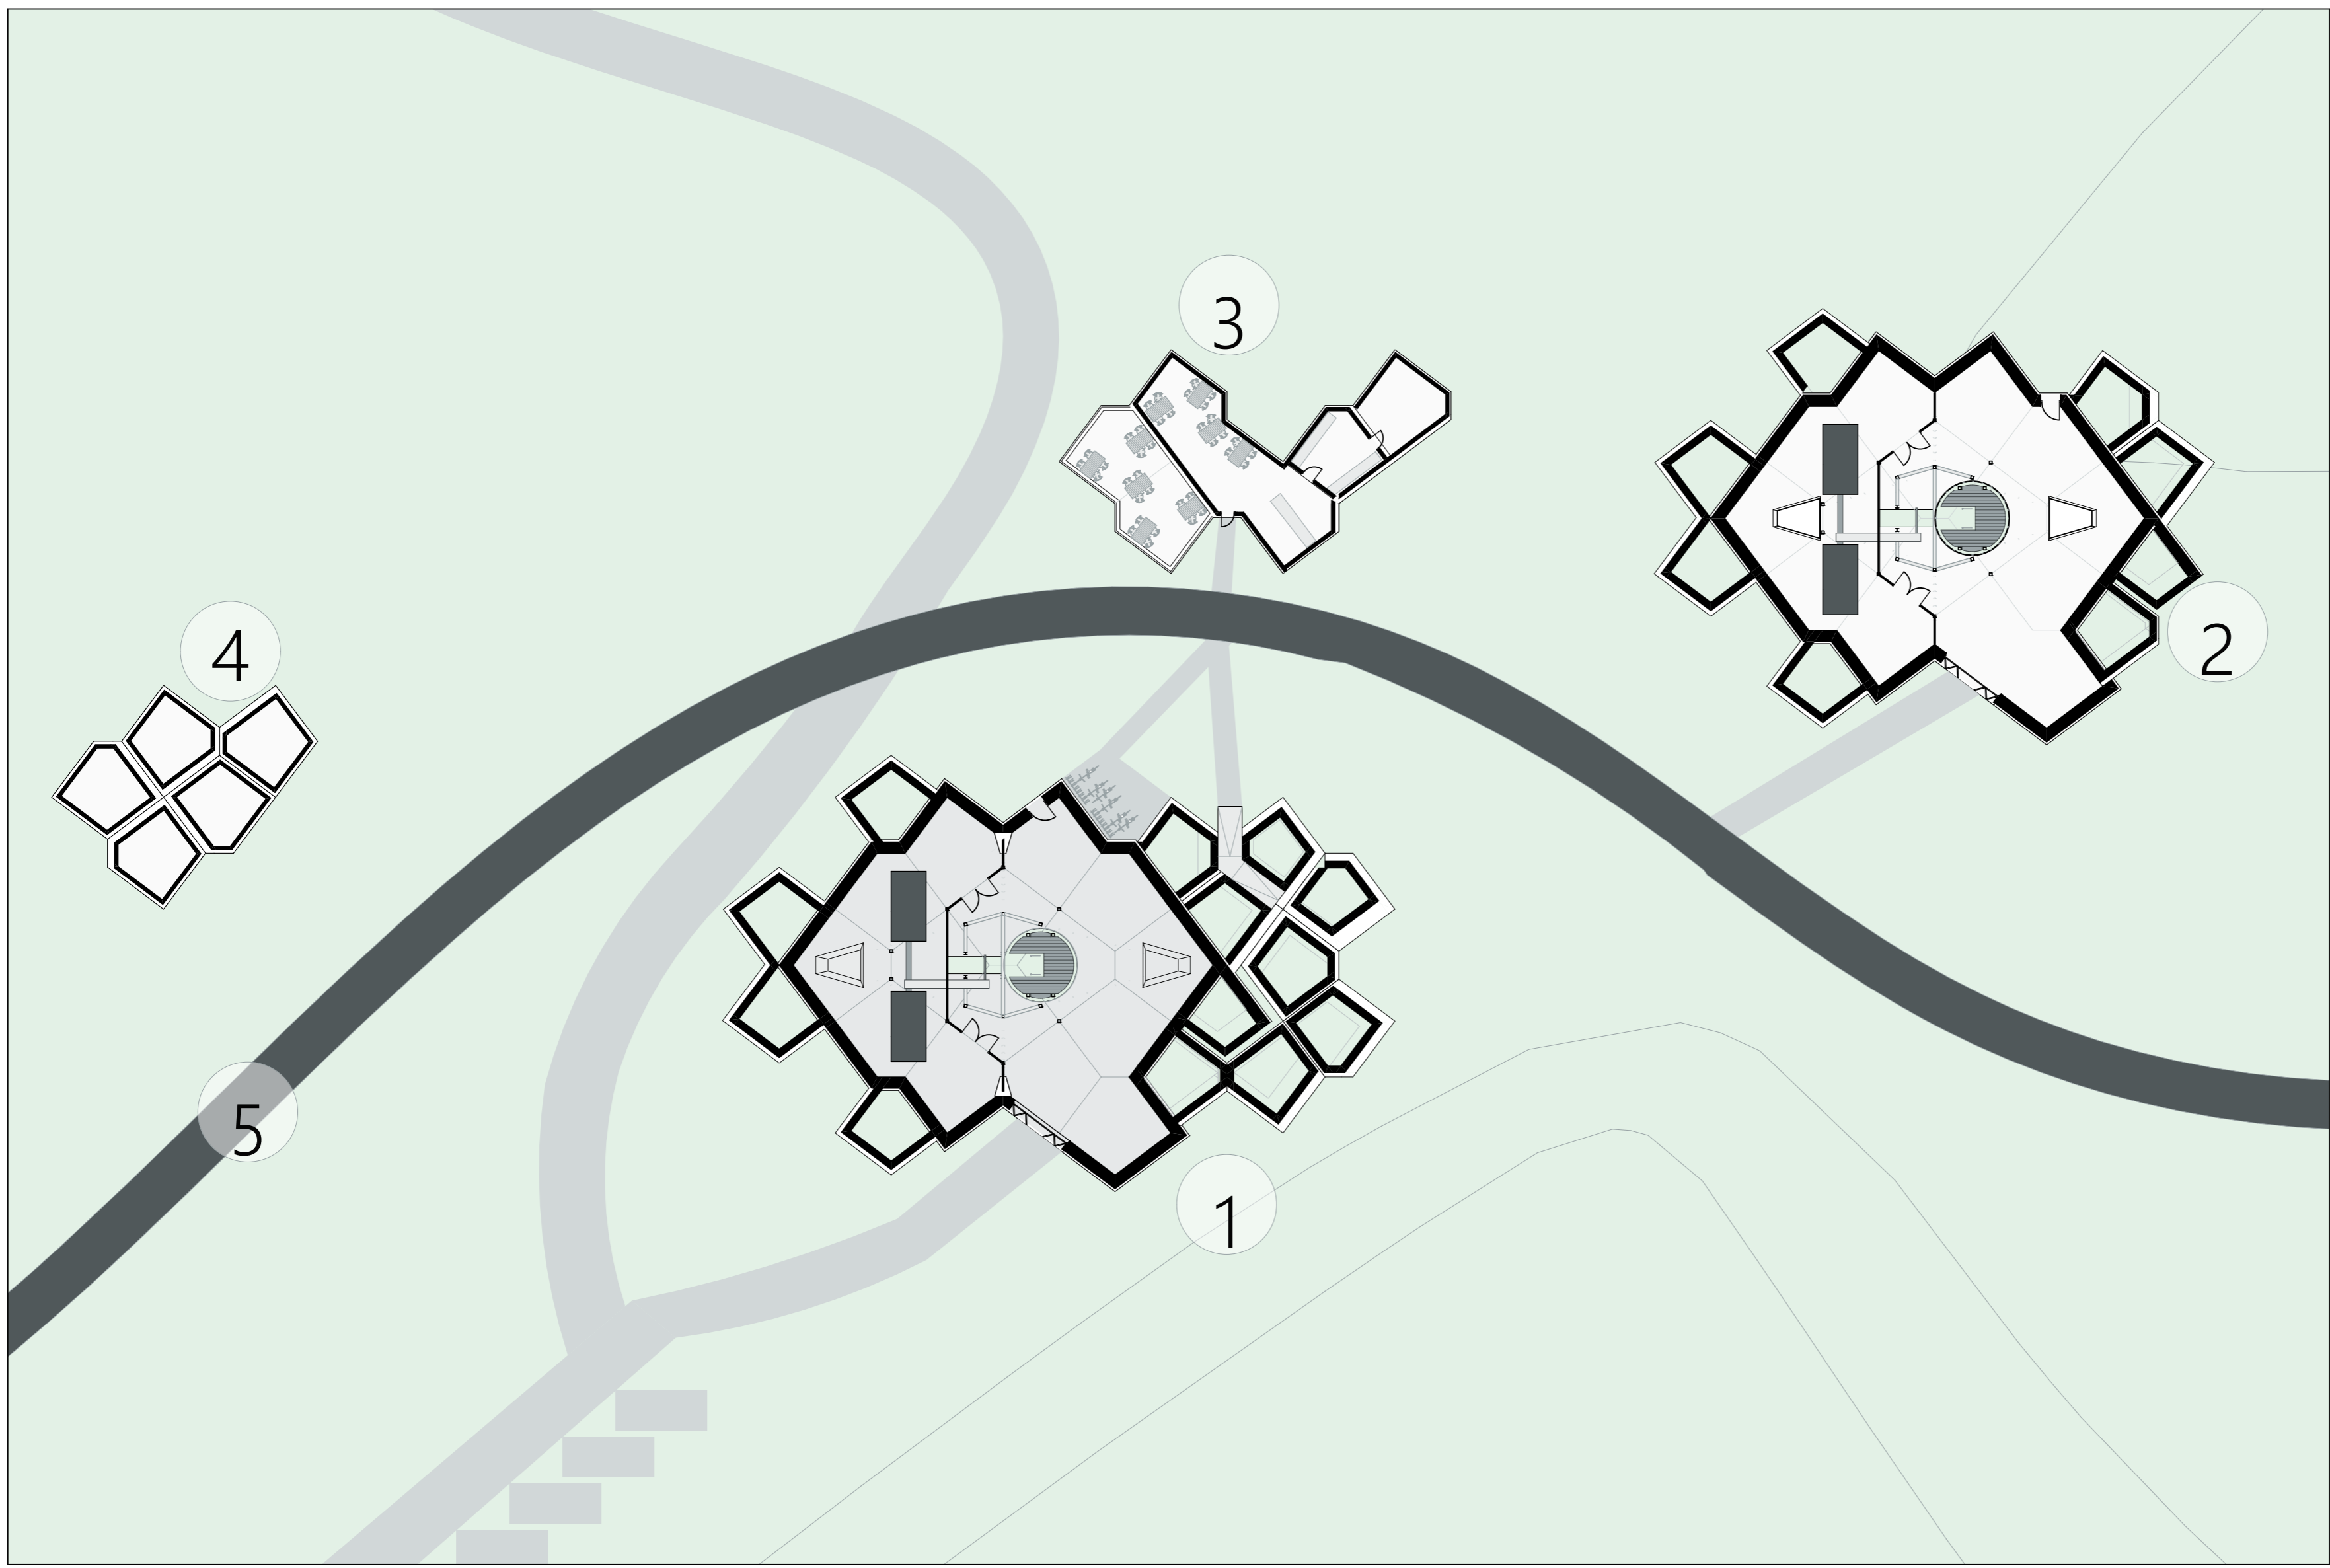

LEVEL 6

LEVEL 7

LEVEL 5

LEVEL 4


LEVEL 2


LEVEL 3

LEVEL 1


LEVEL 0

GROUND FLOOR

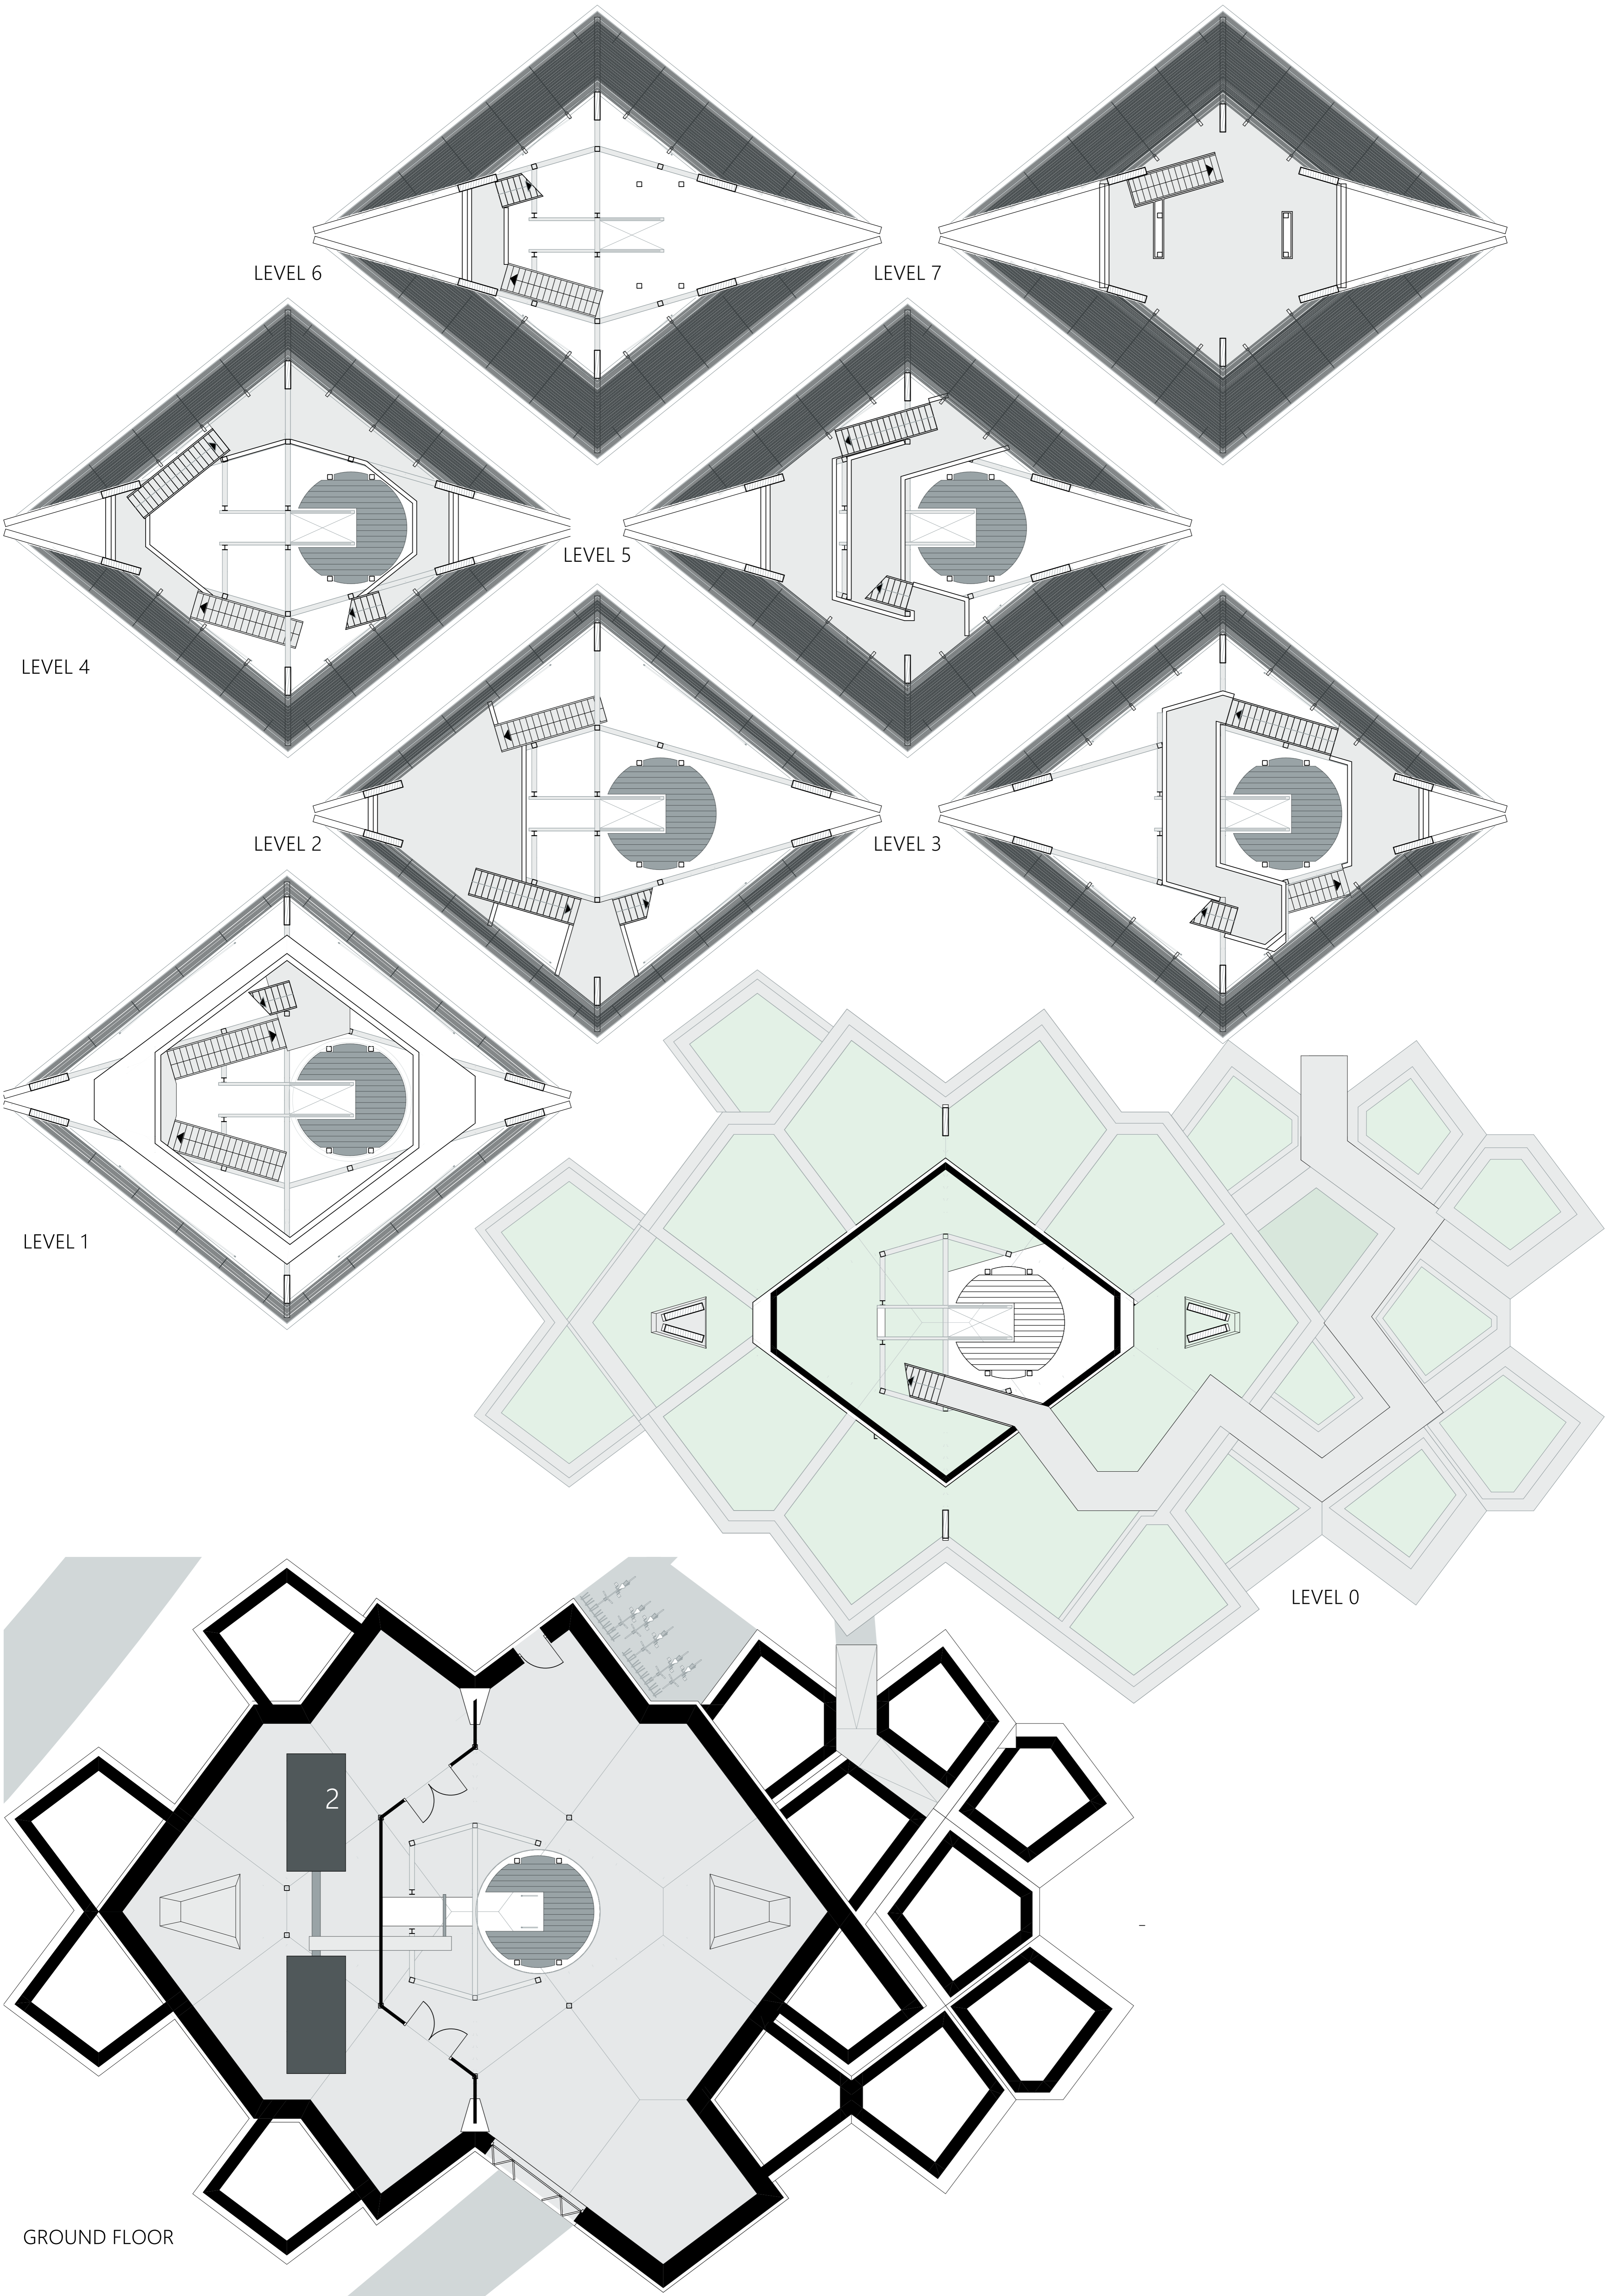

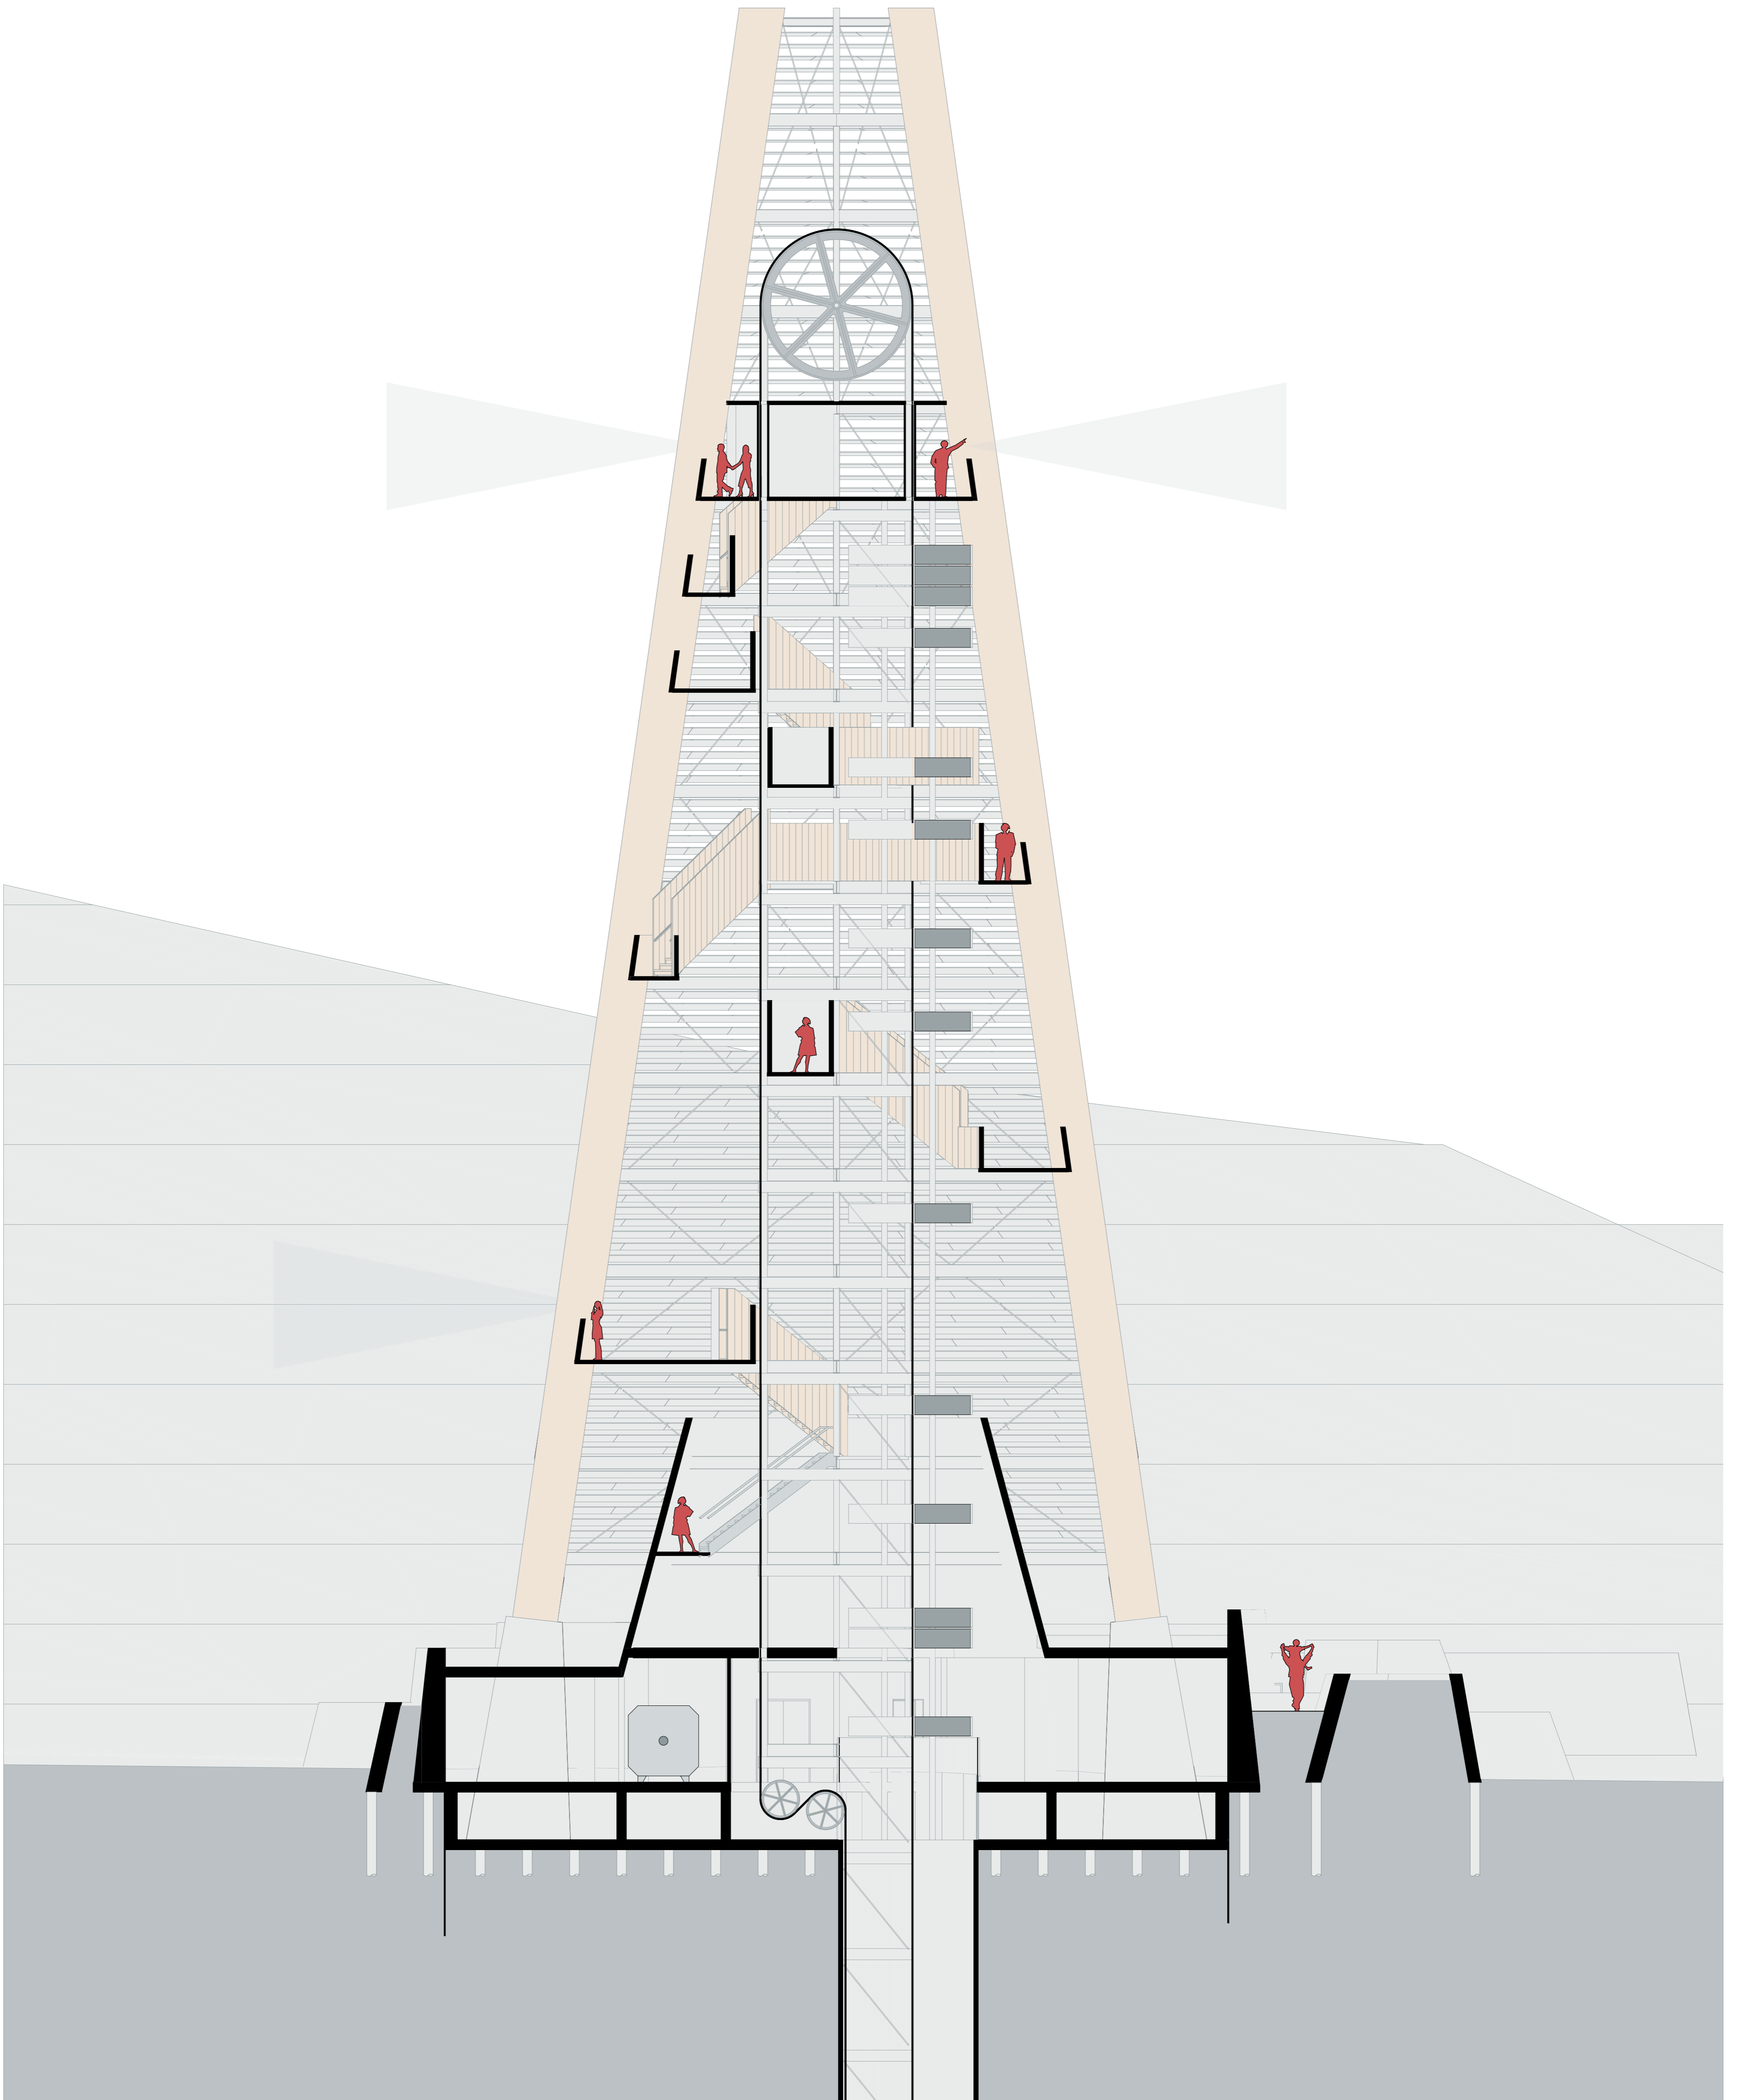

longitudinal section - storage tower 1

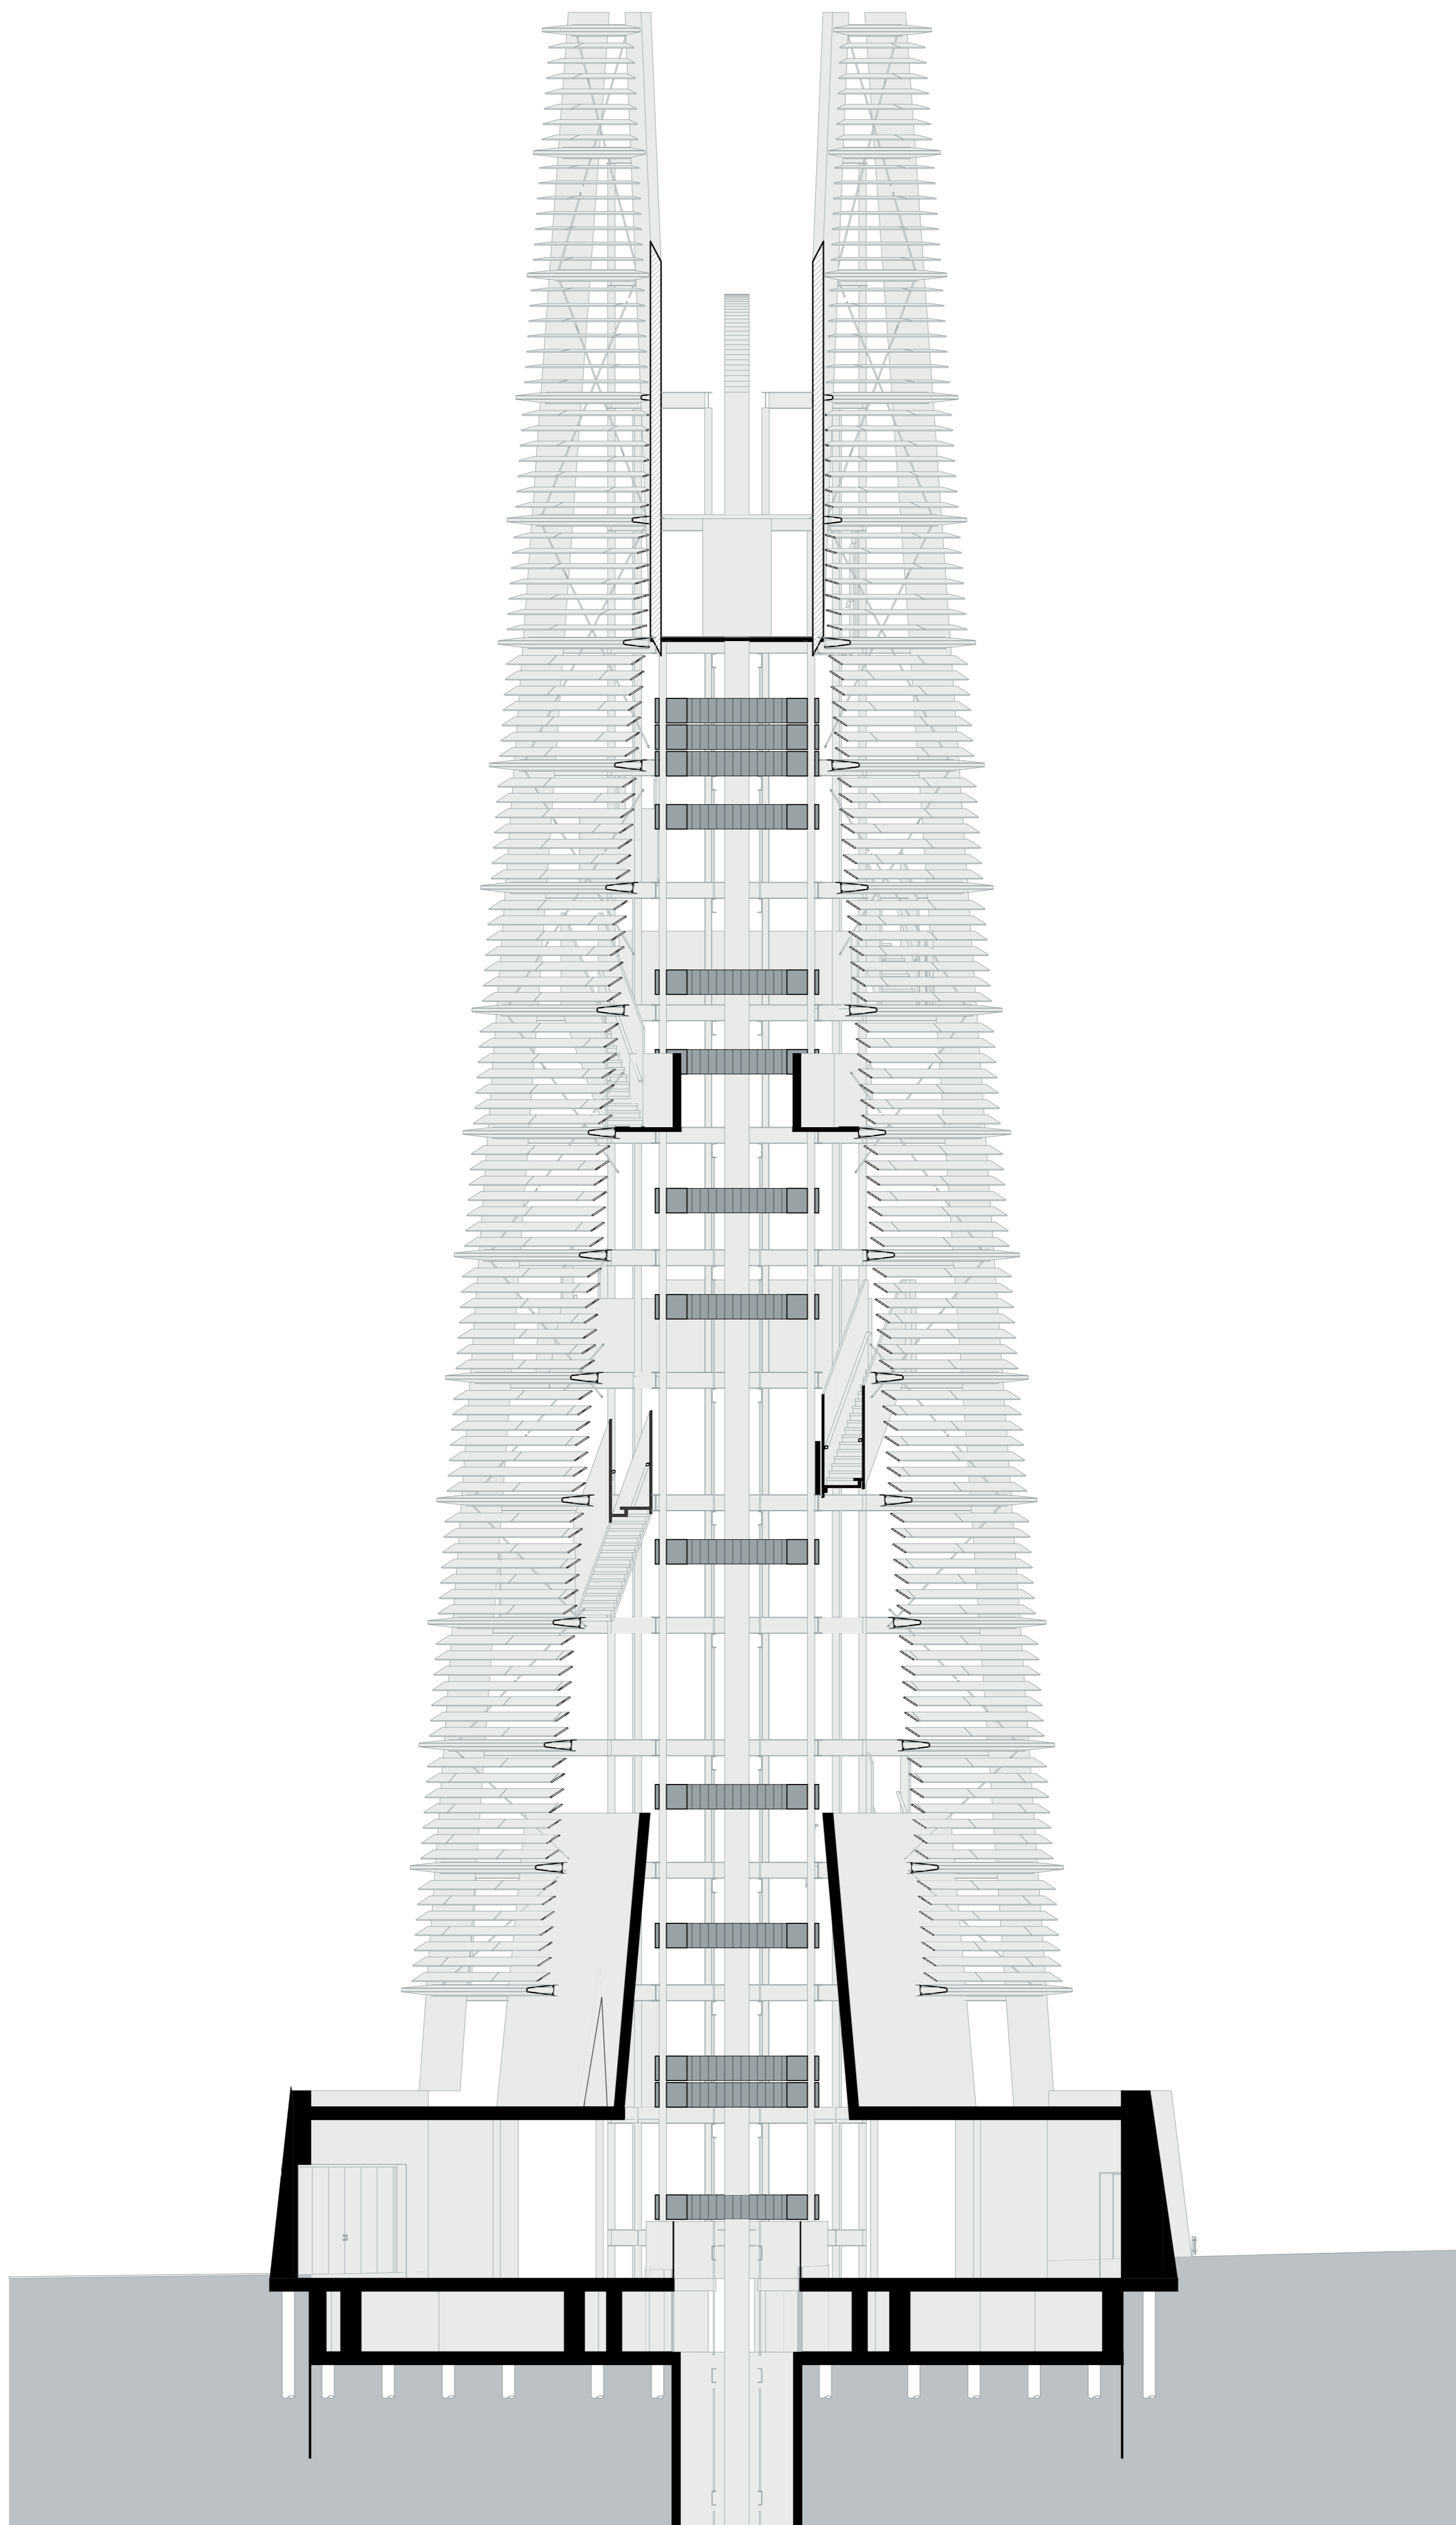

AXONOMETRY SHAFT

