



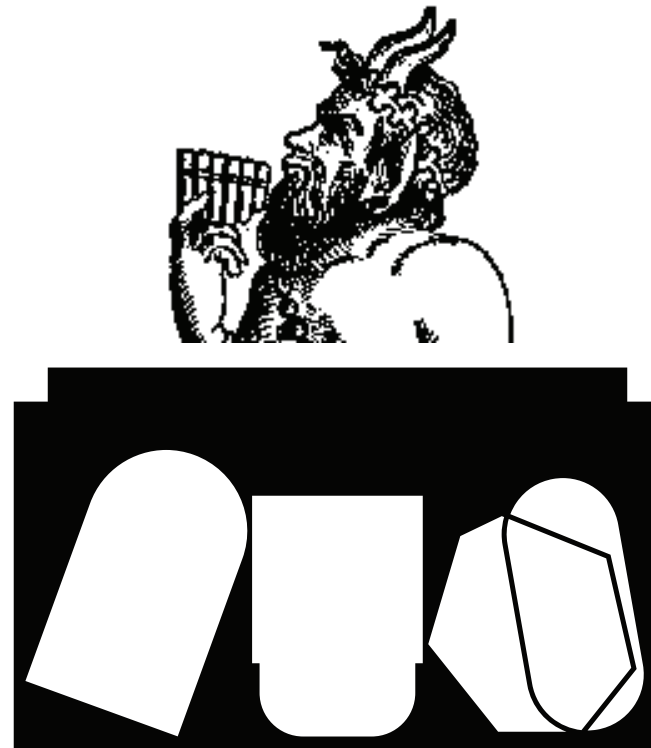



the temple of music
drawing set


includes


- floorplans
- sections
- facade fragment
- details
- elevations

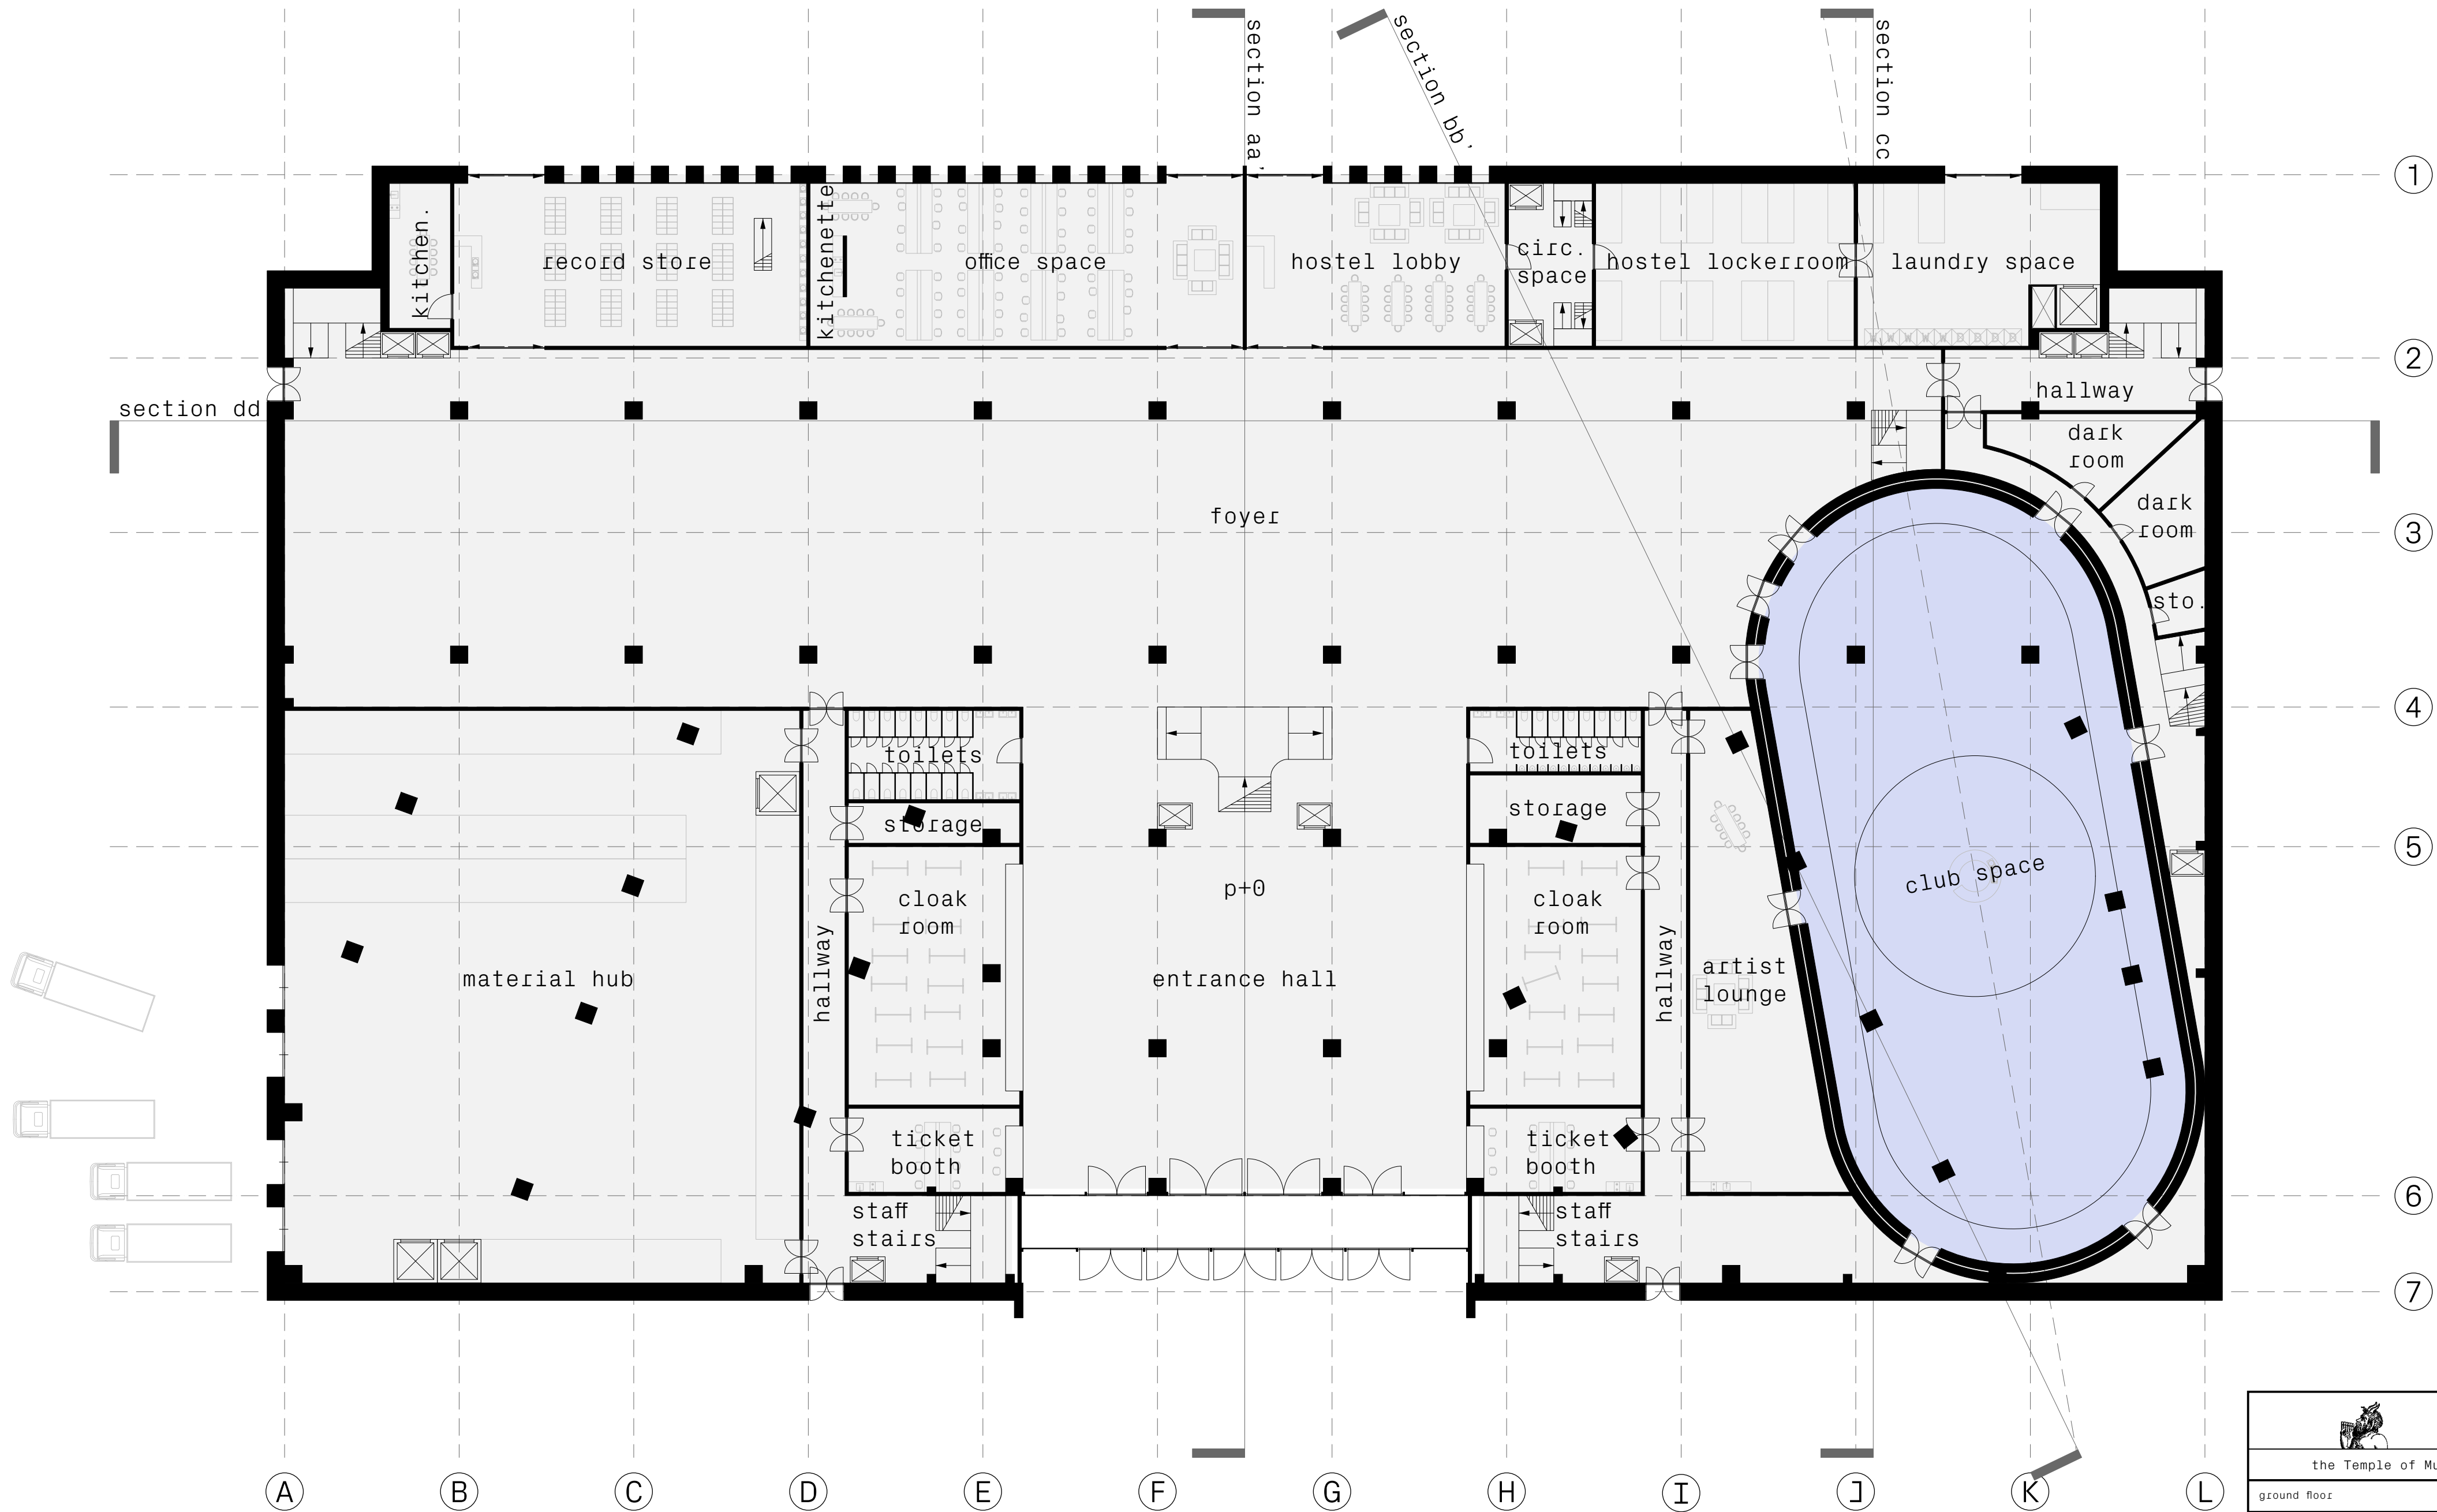

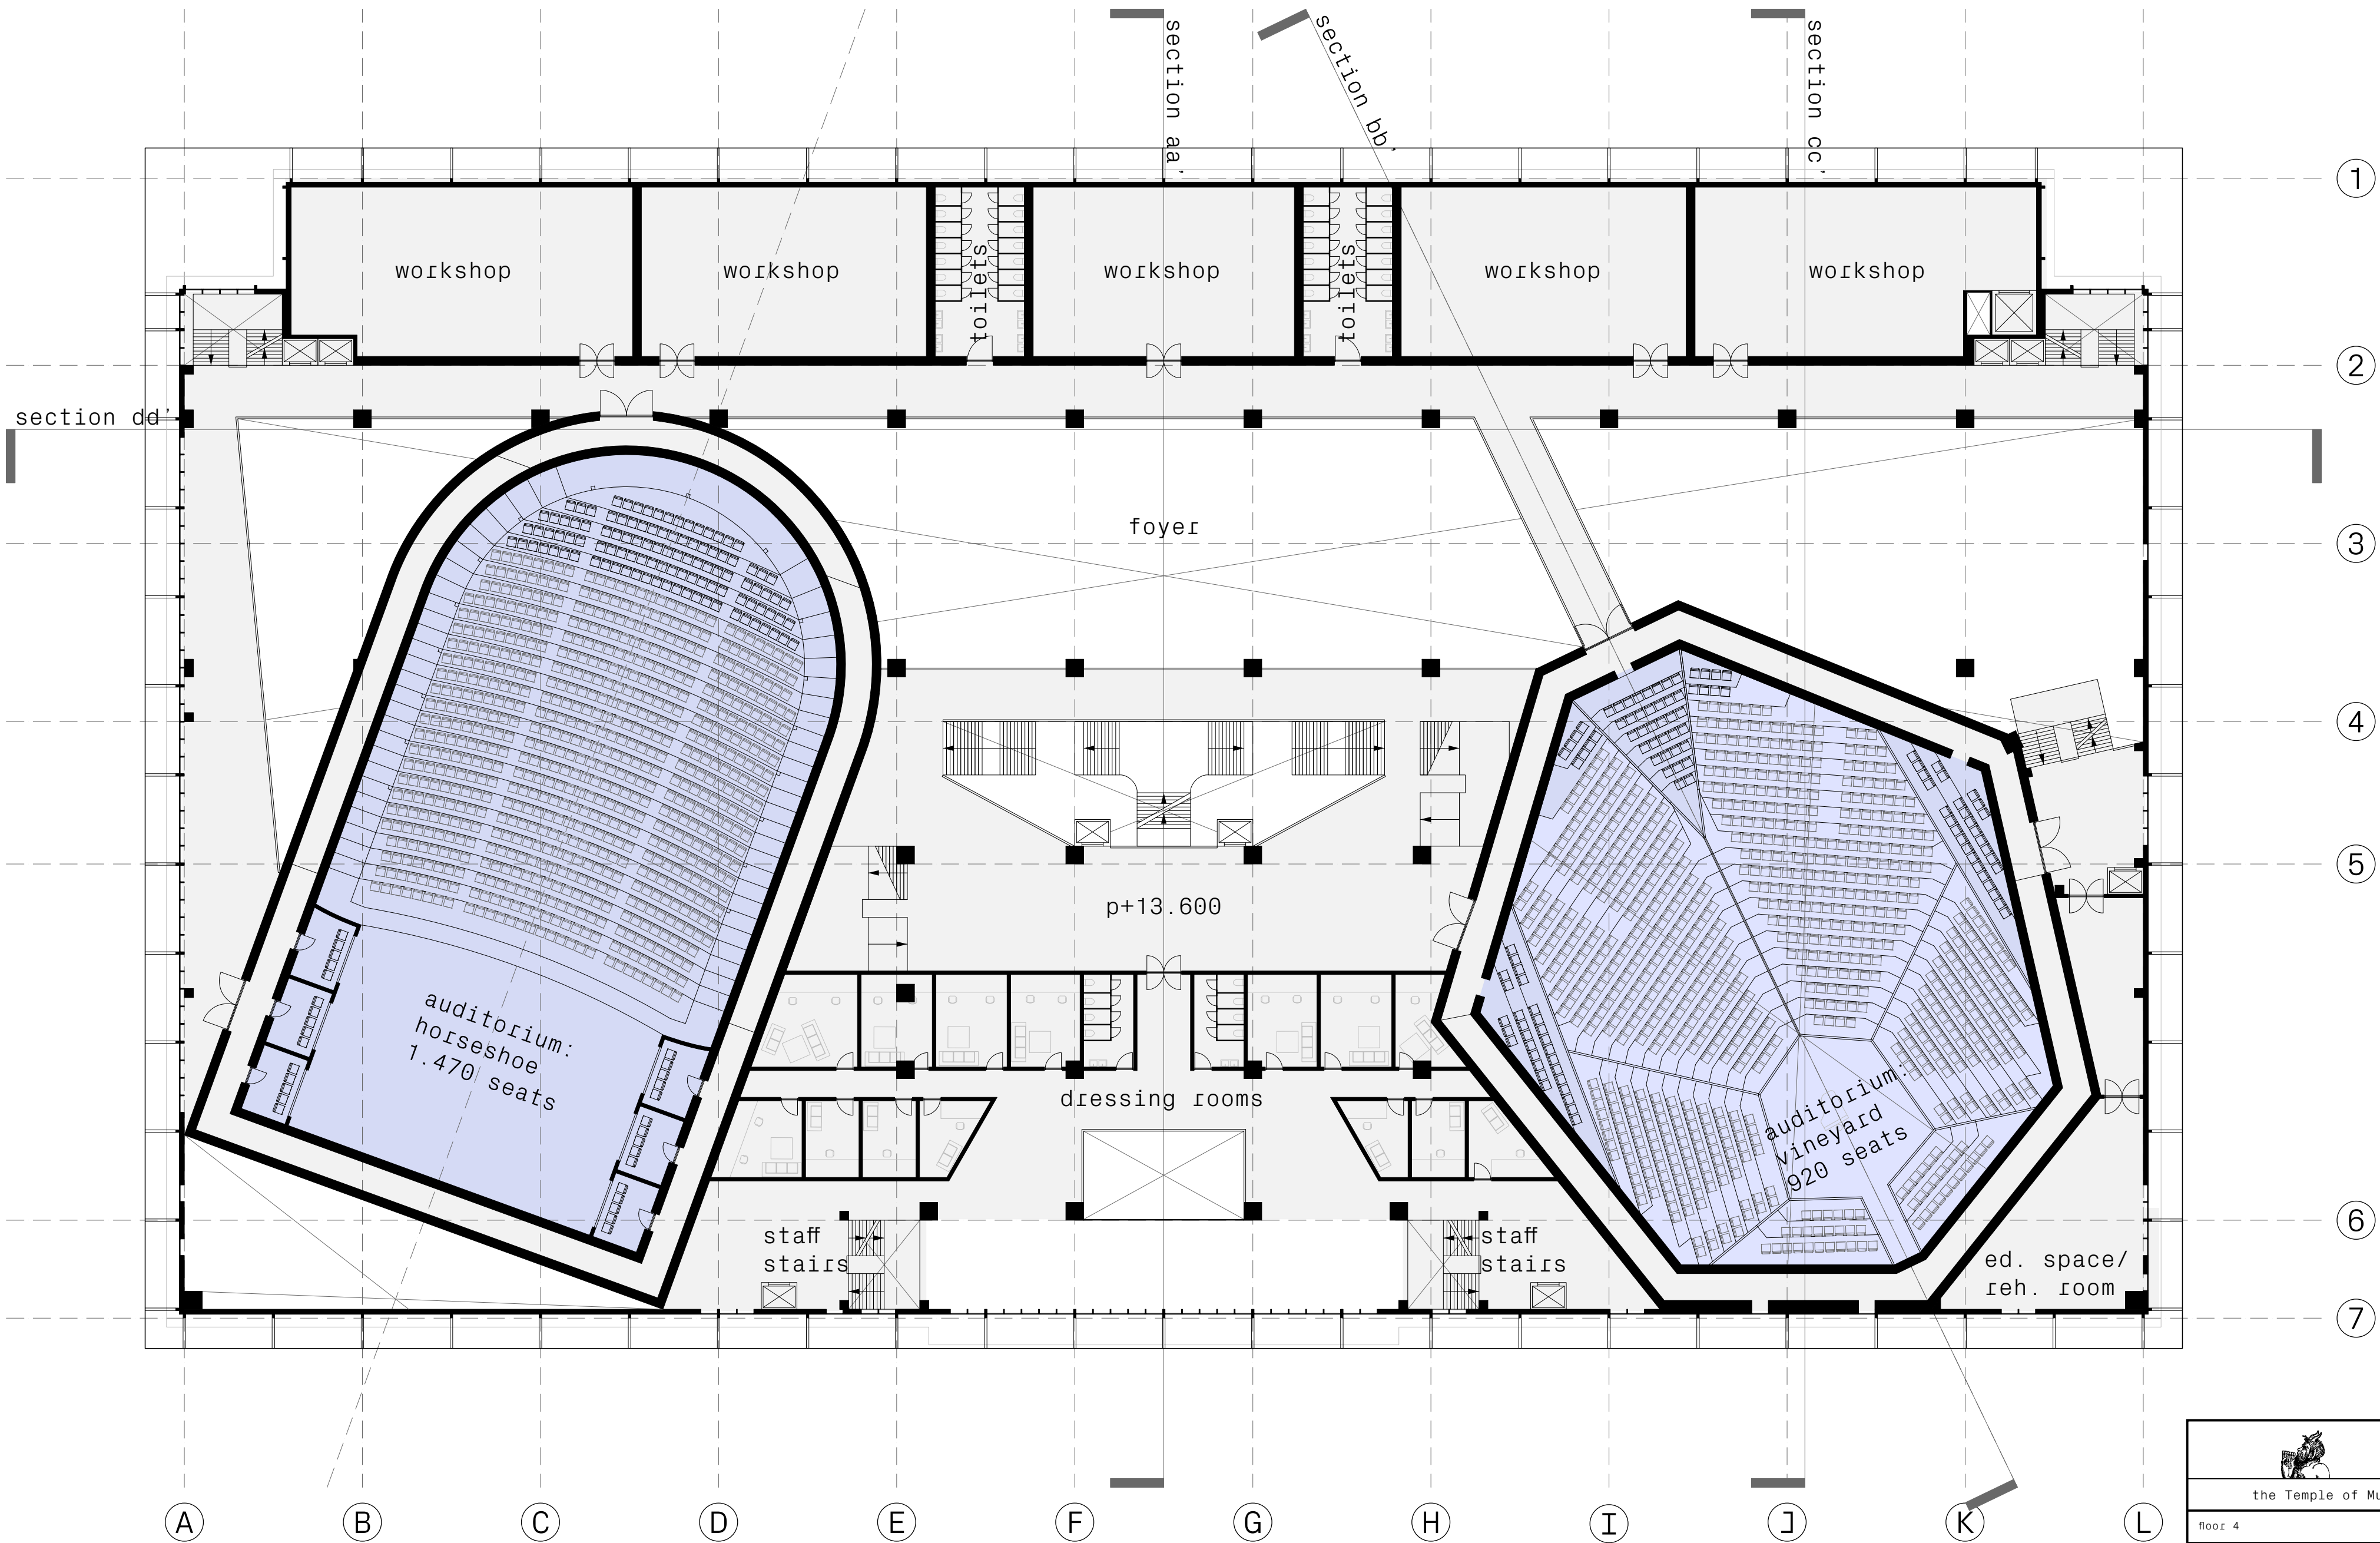

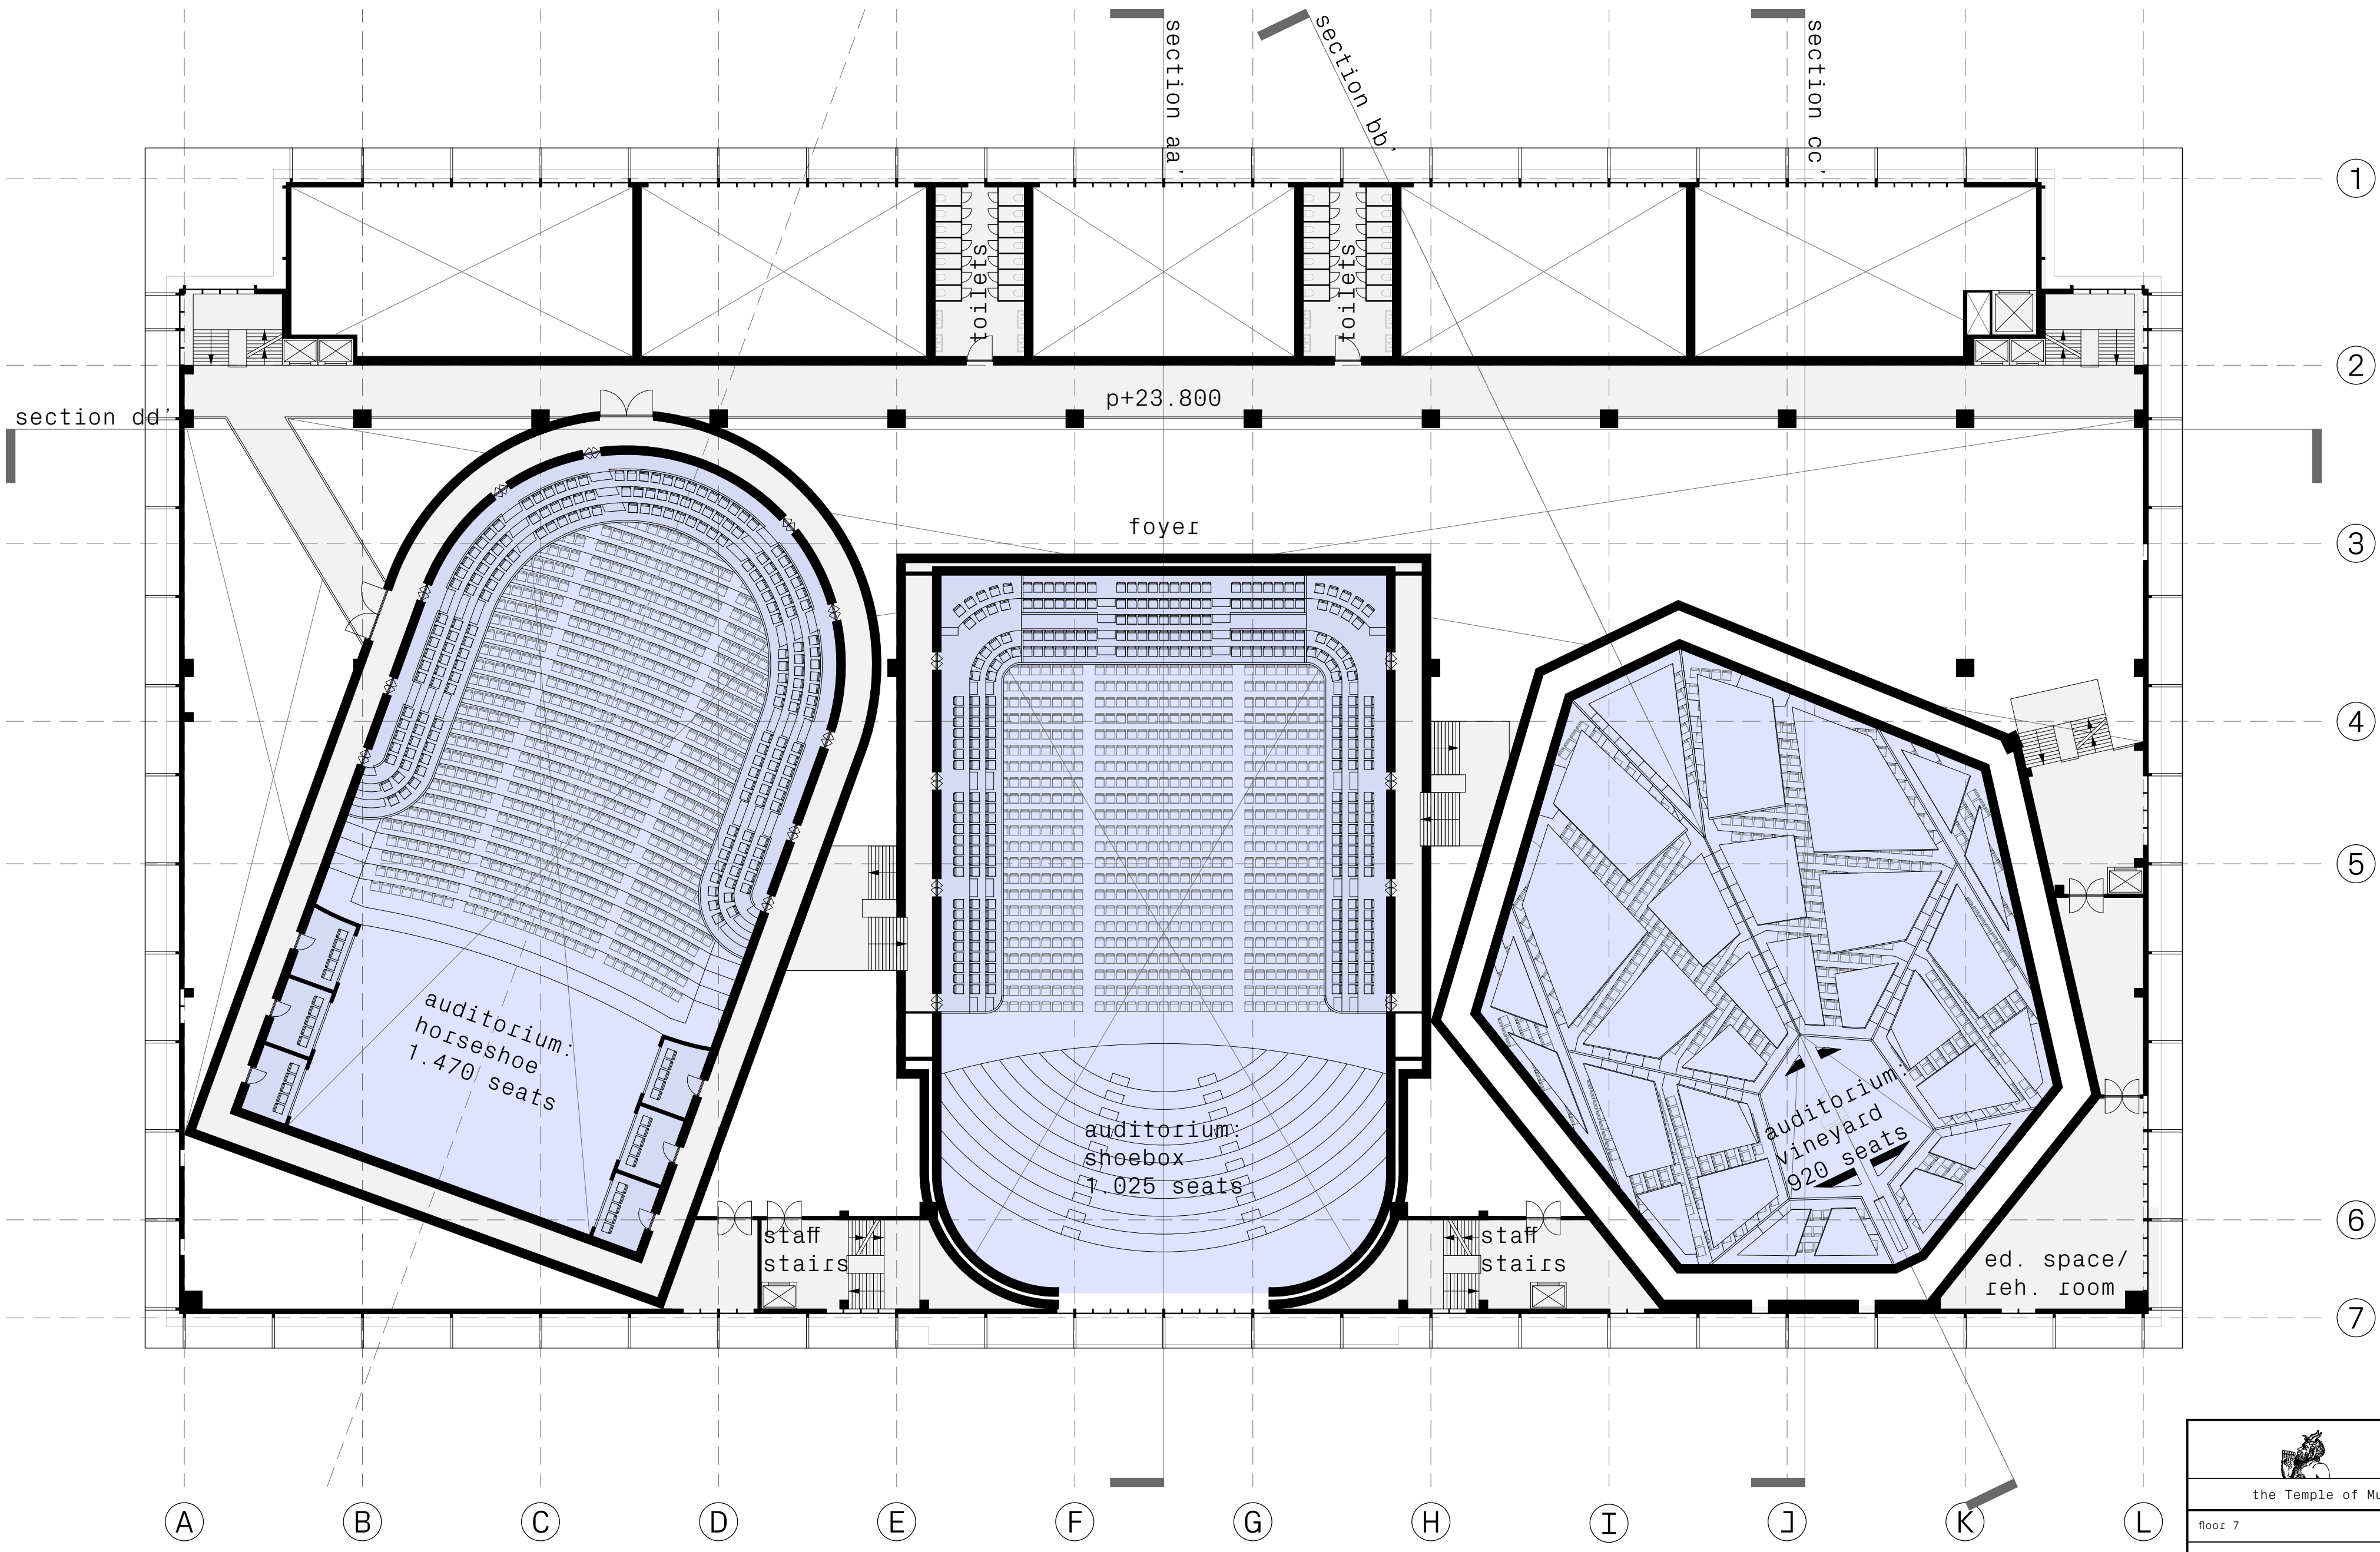


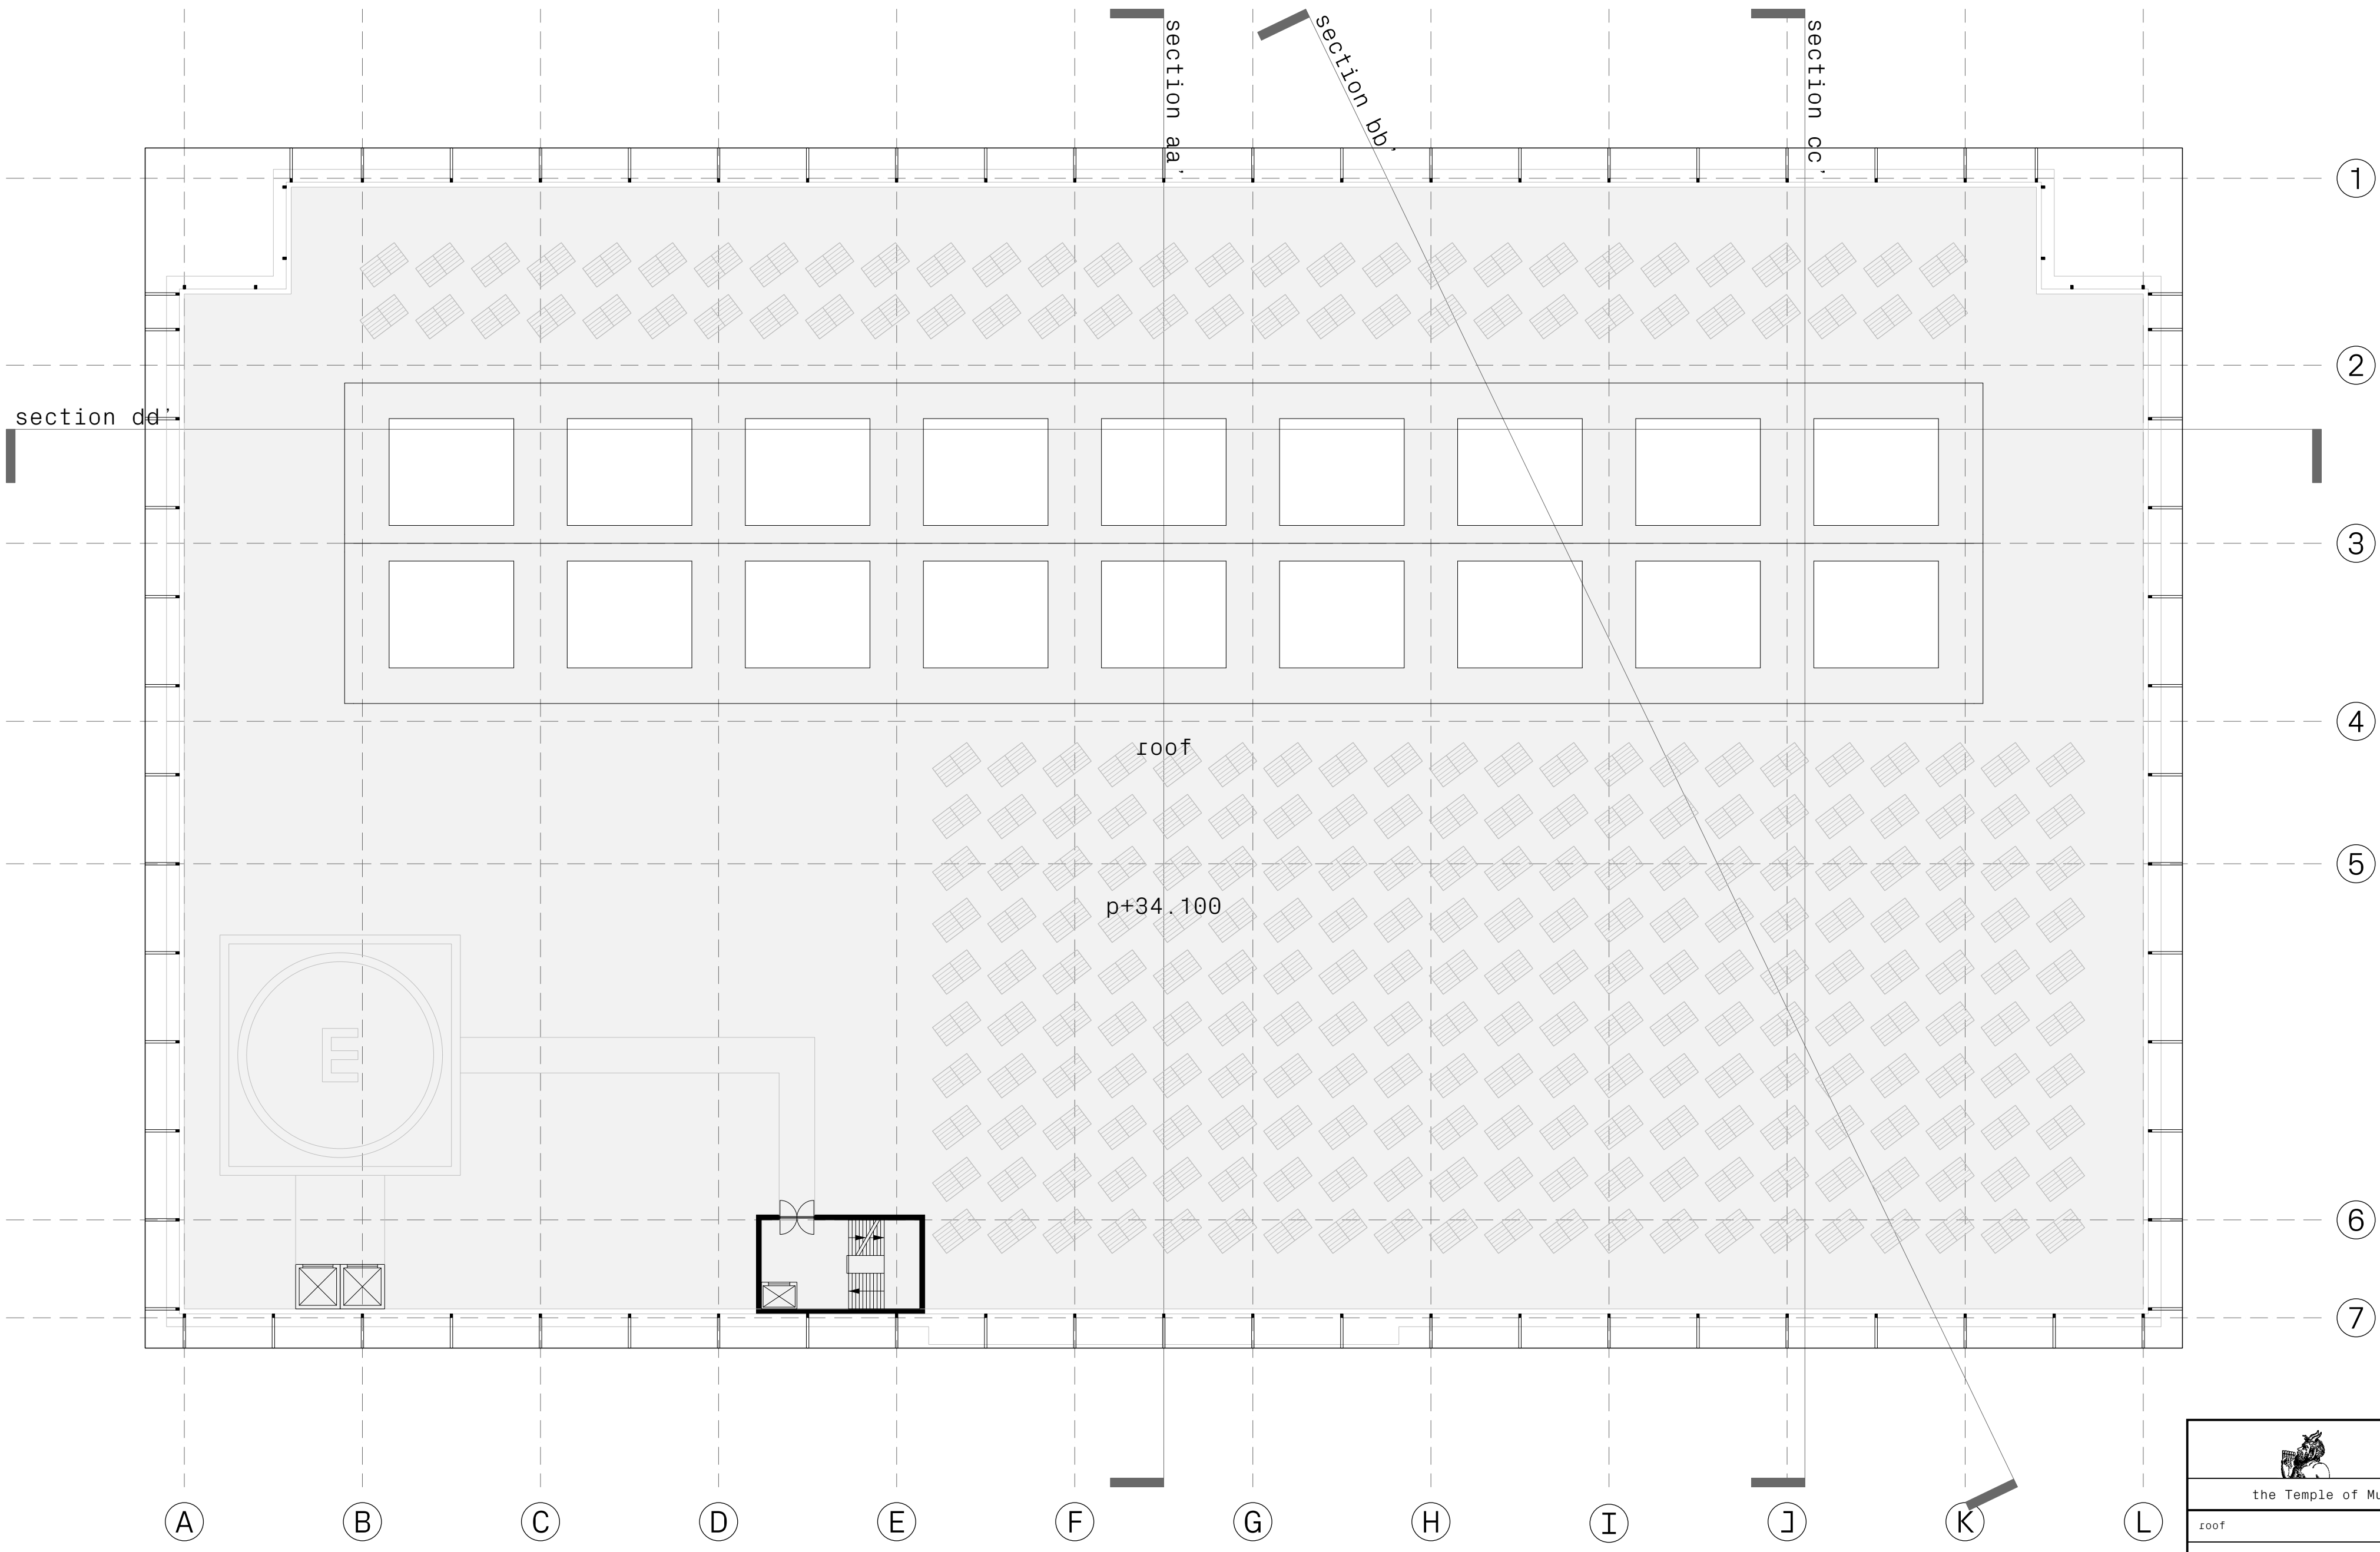

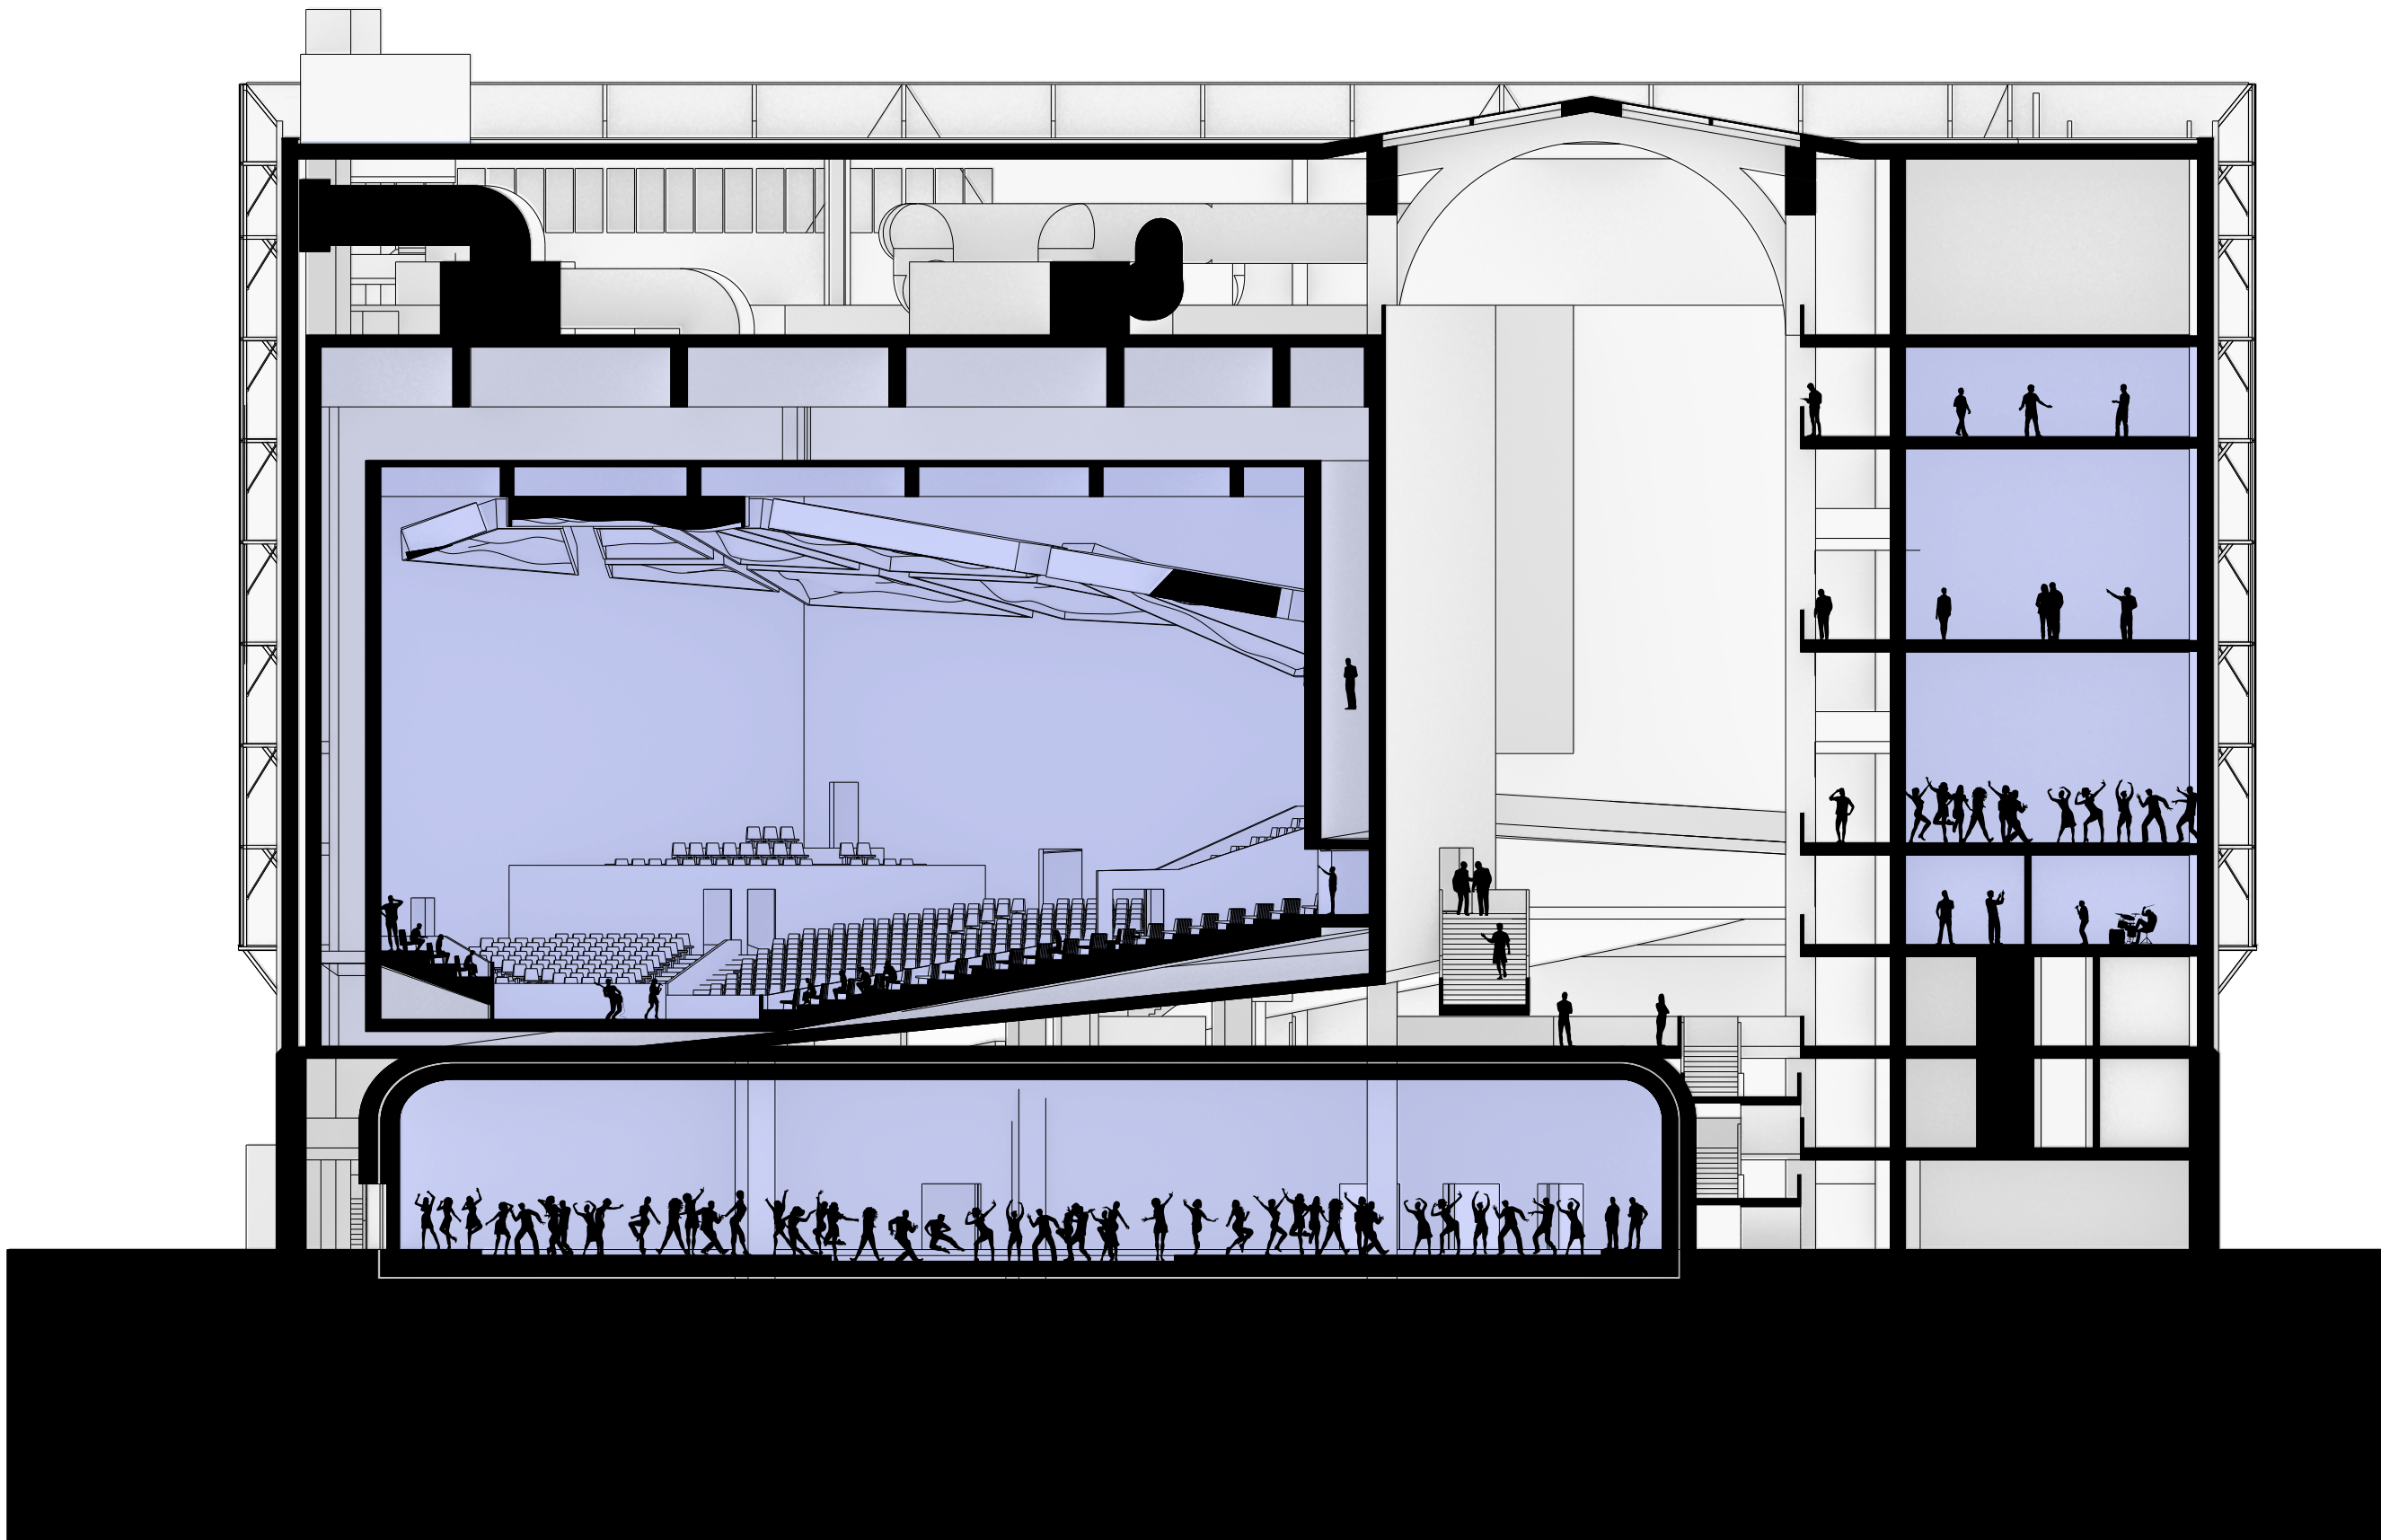


	02/ 10/ 2024
the Temple of Music	
section CC'	
section	
52°30'26.50"N 13°25'49.91"E	



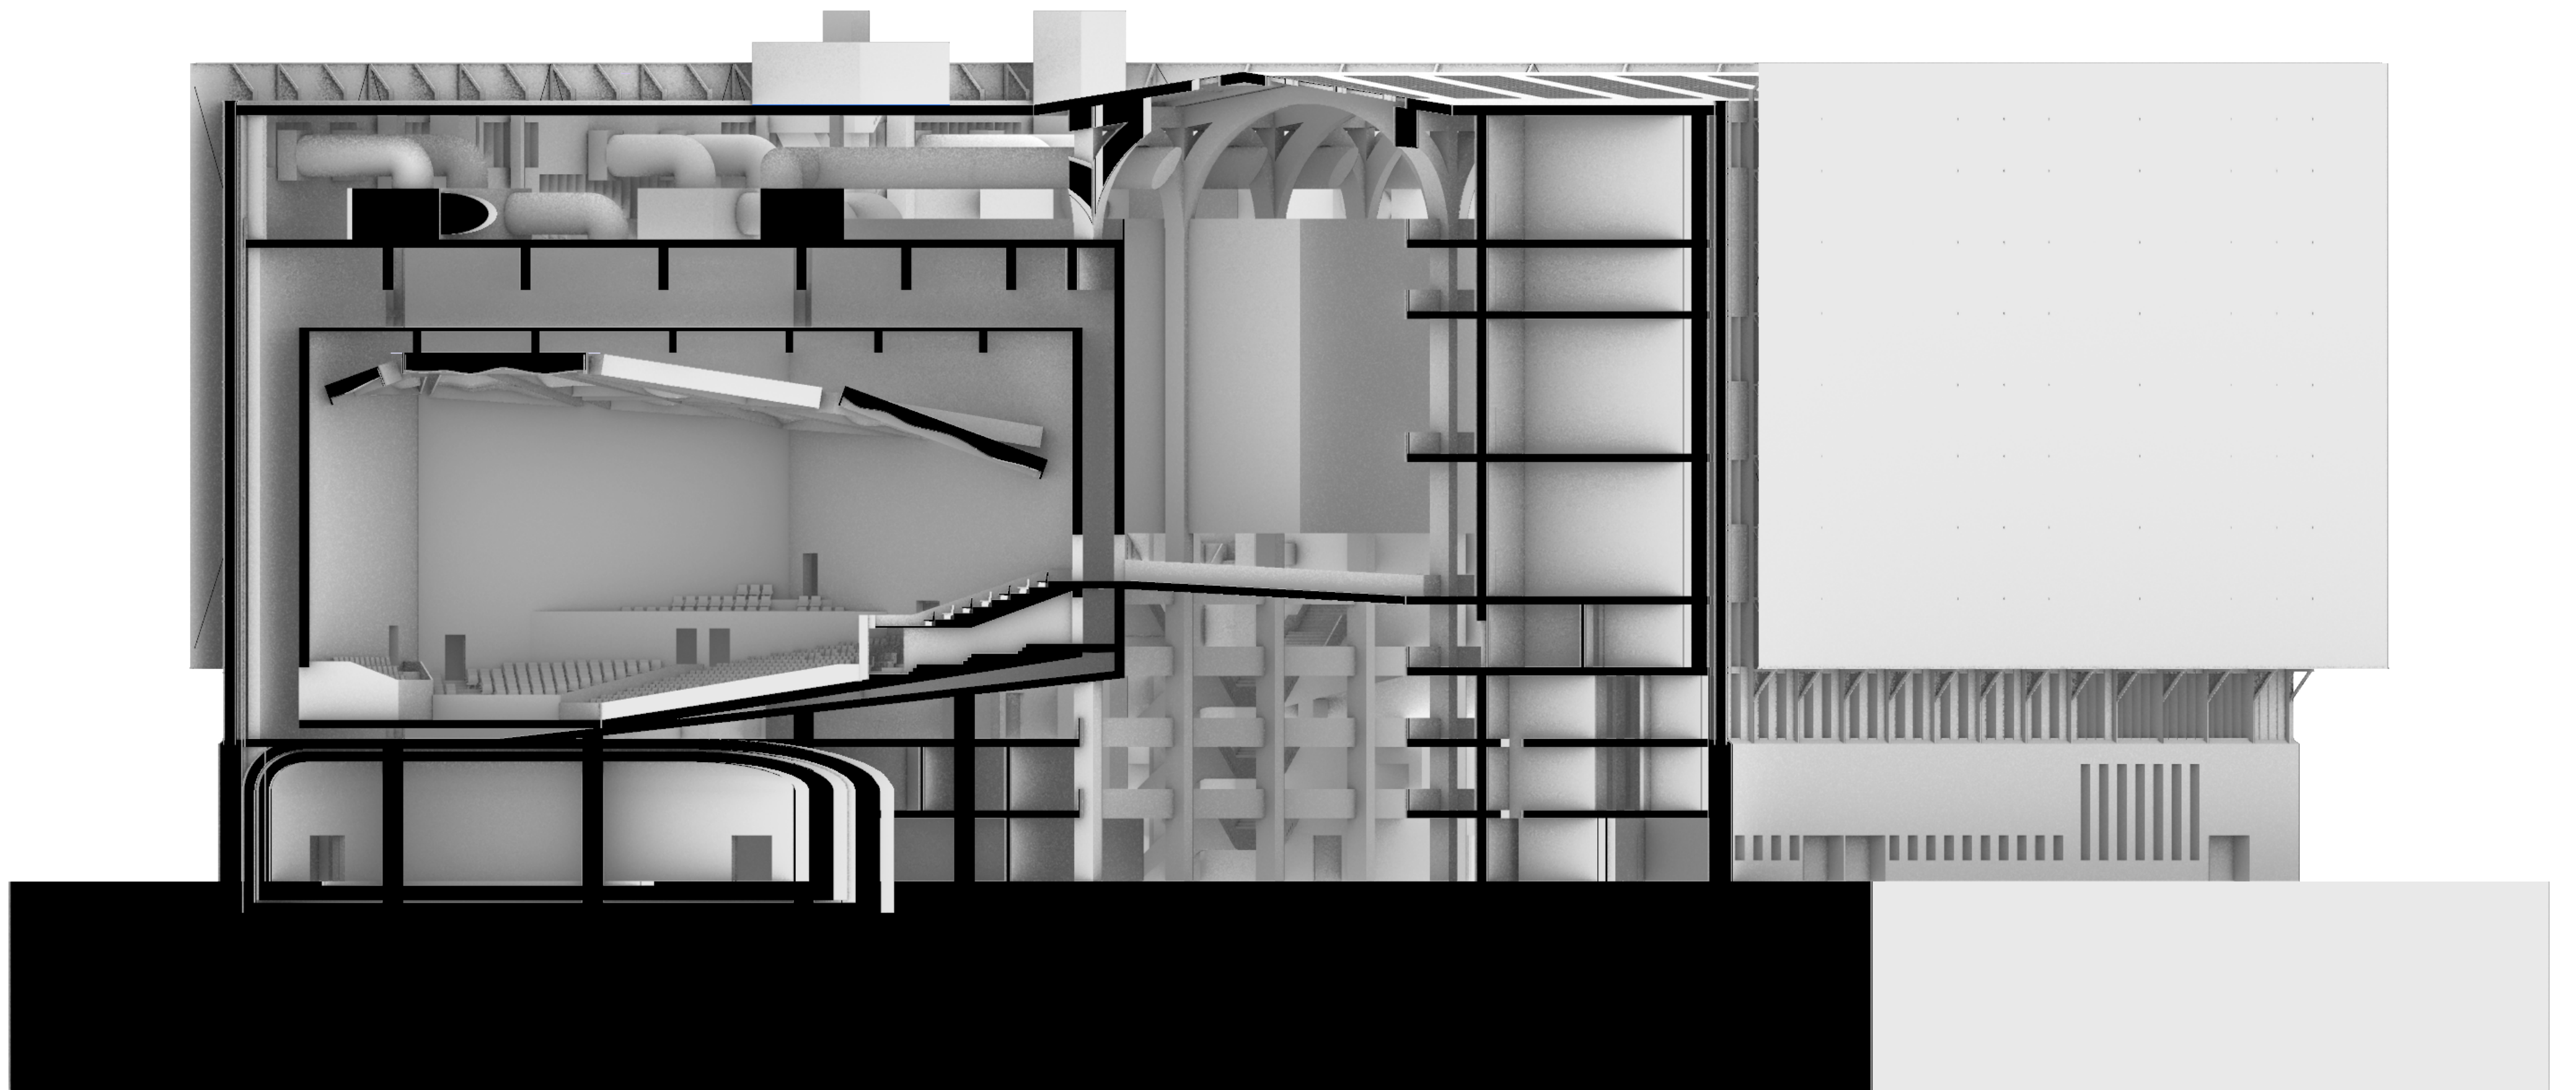



	02/ 10/ 2024
the Temple of Music	
section BB'	
section	
52°30'26.50"N 13°25'49.91"E	



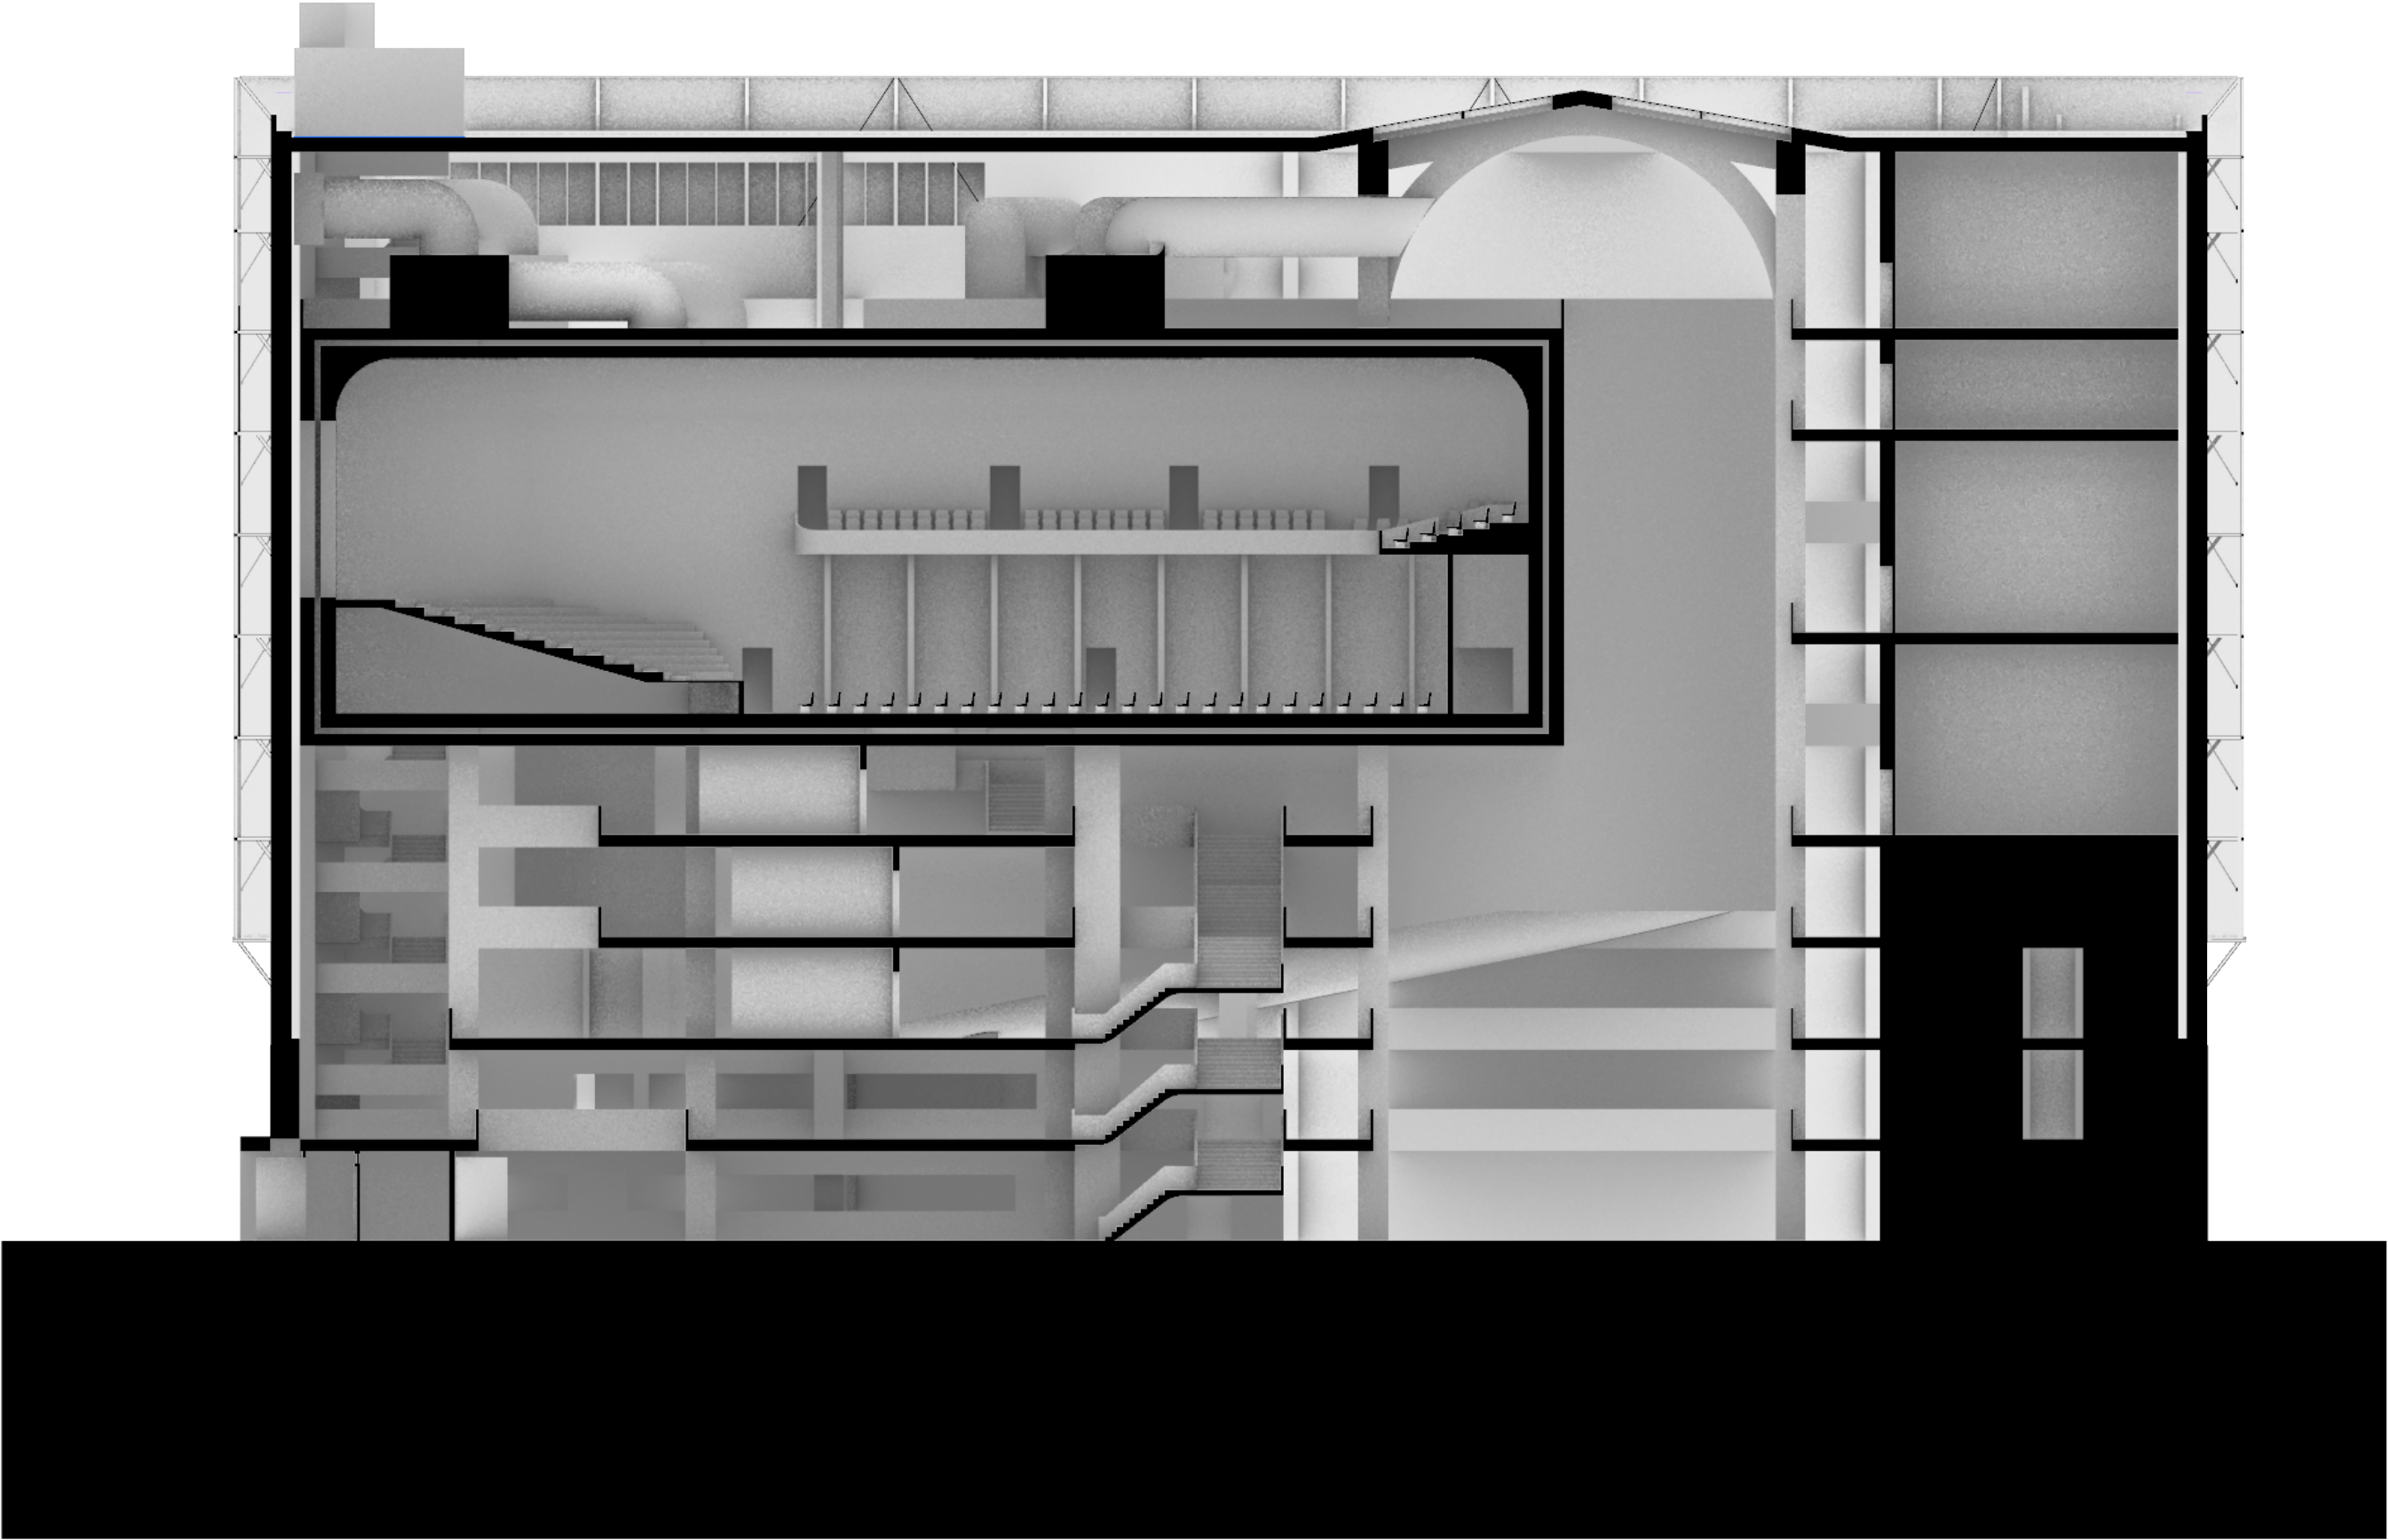


	02/ 10/ 2024
the Temple of Music	
section AA'	
section	
52°30'26.50"N 13°25'49.91"E	

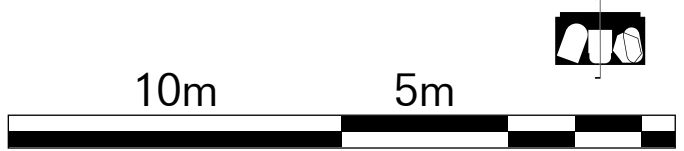

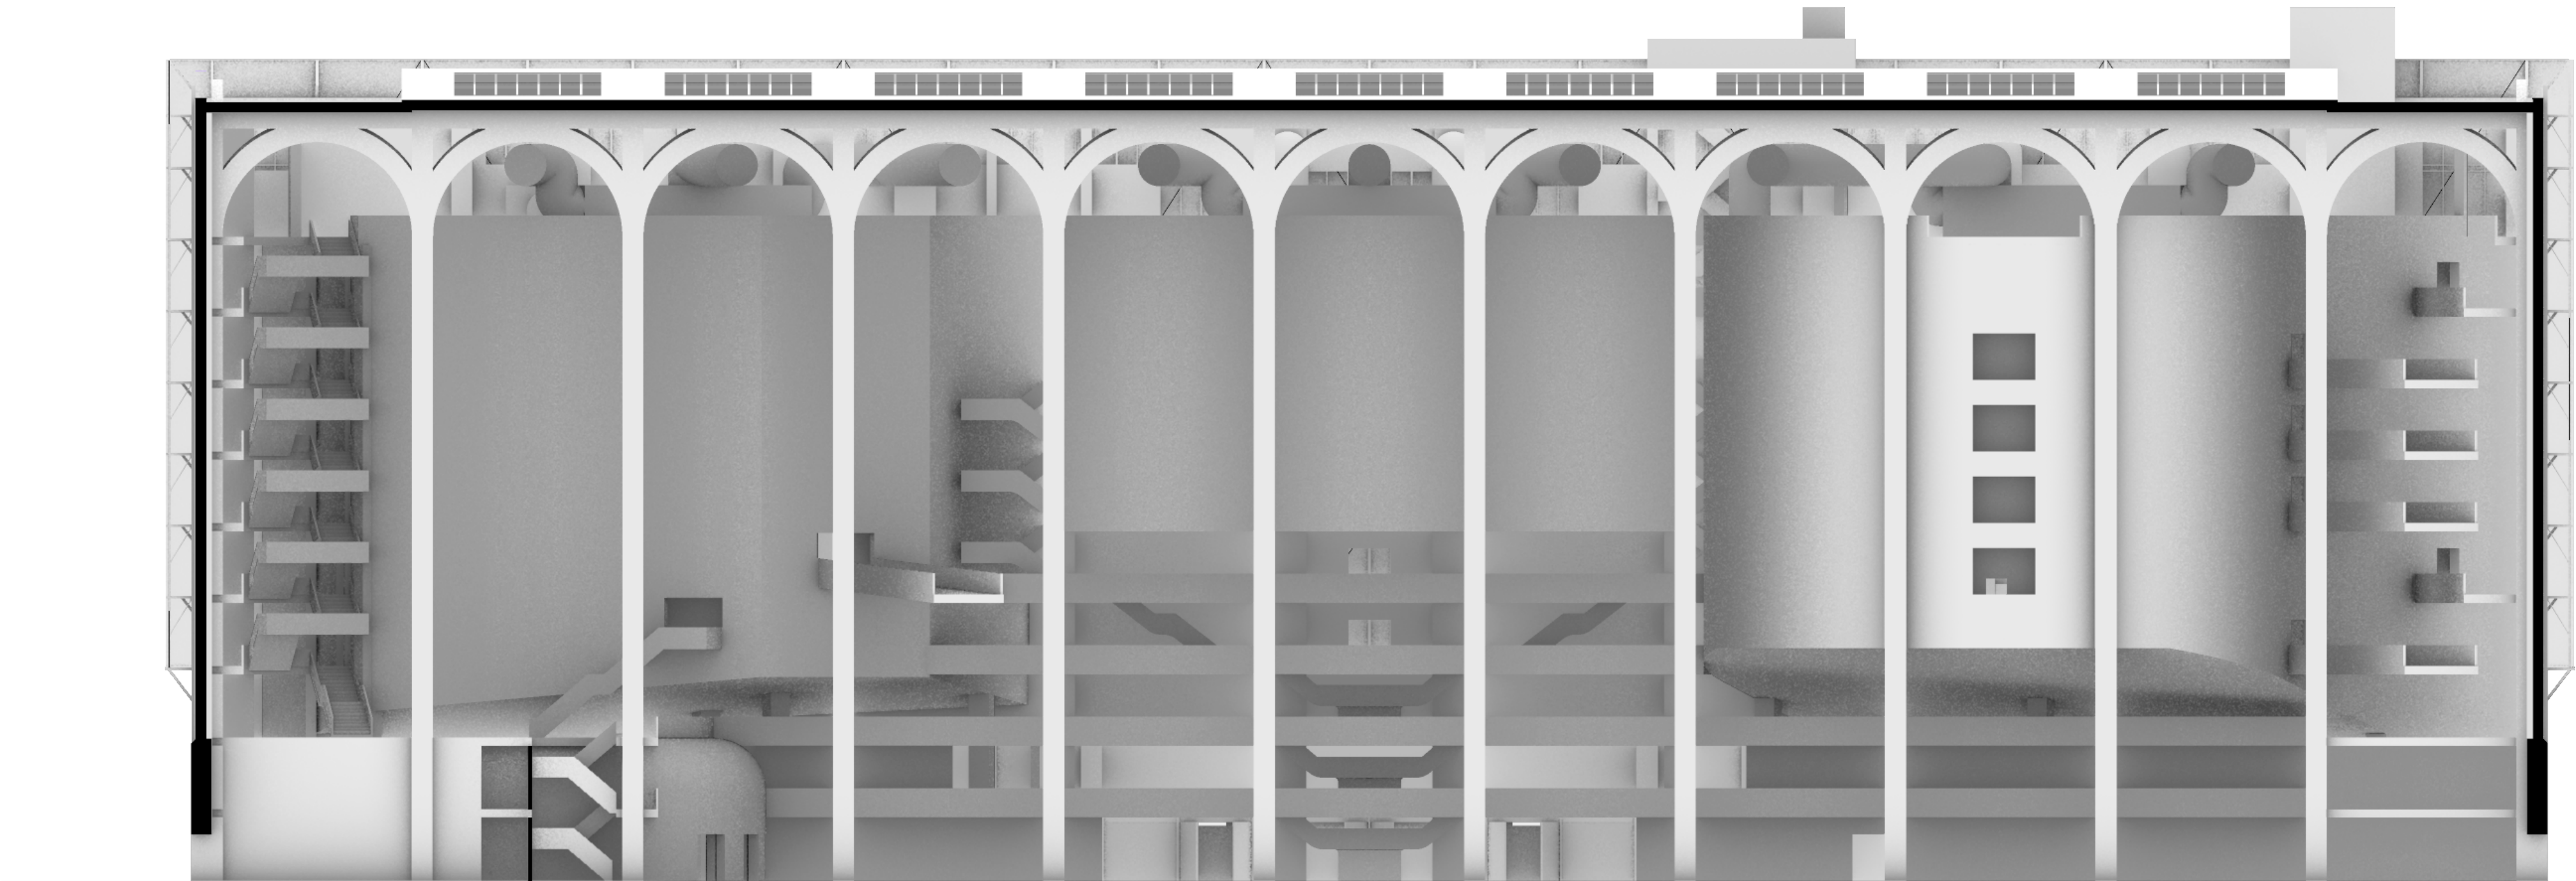

	02/ 10/ 2024
the Temple of Music	
section DD'	
section	
52°30'26.50"N 13°25'49.91"E	




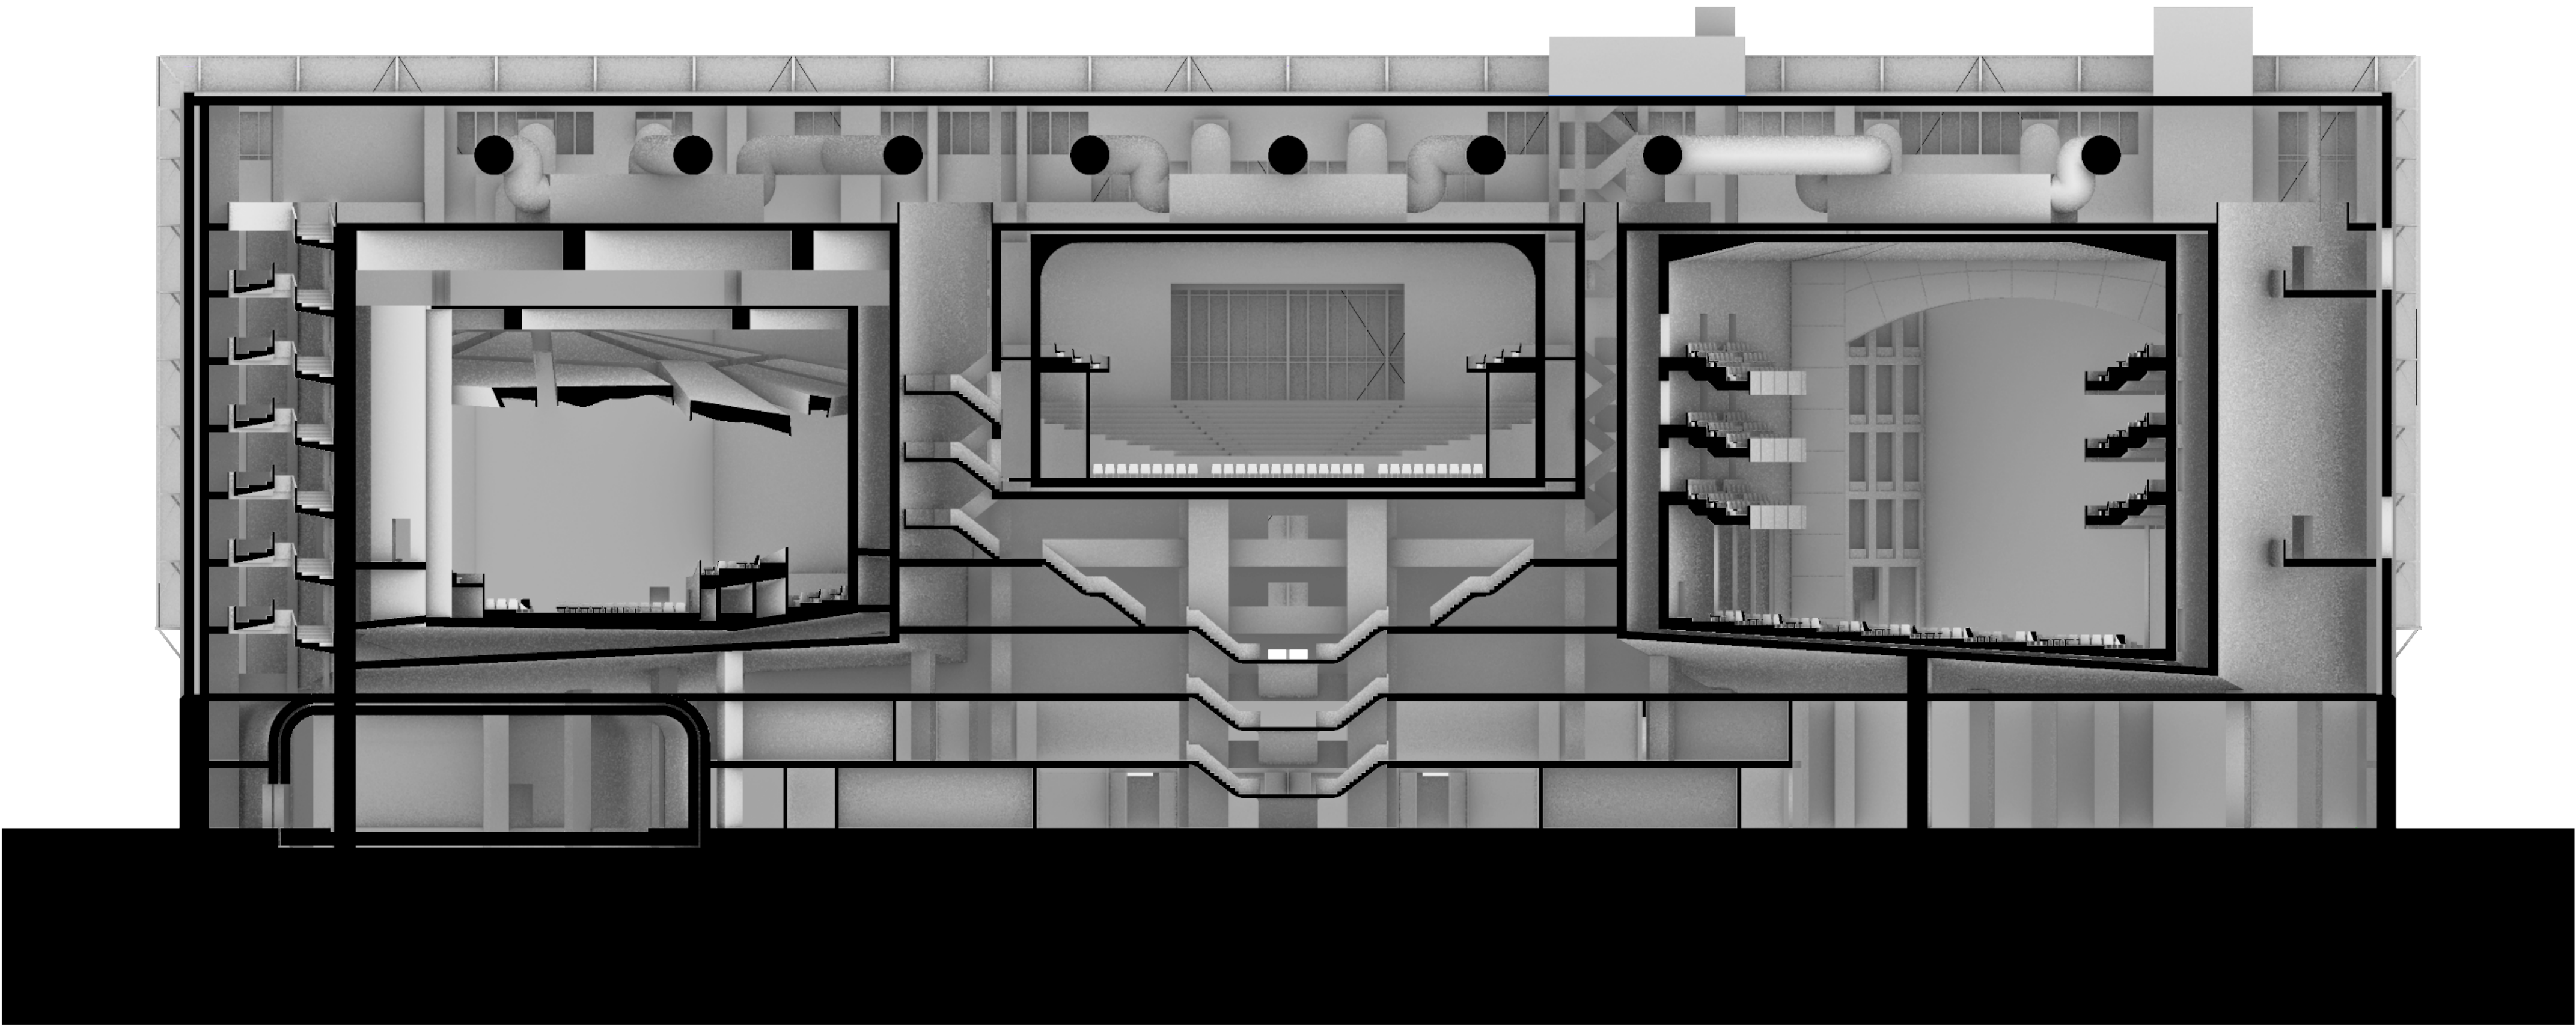

	02/ 10/ 2024
the Temple of Music	
section EE'	
section	
52°30'26.50"N 13°25'49.91"E	




vertical facade fragment section [VFF] 1

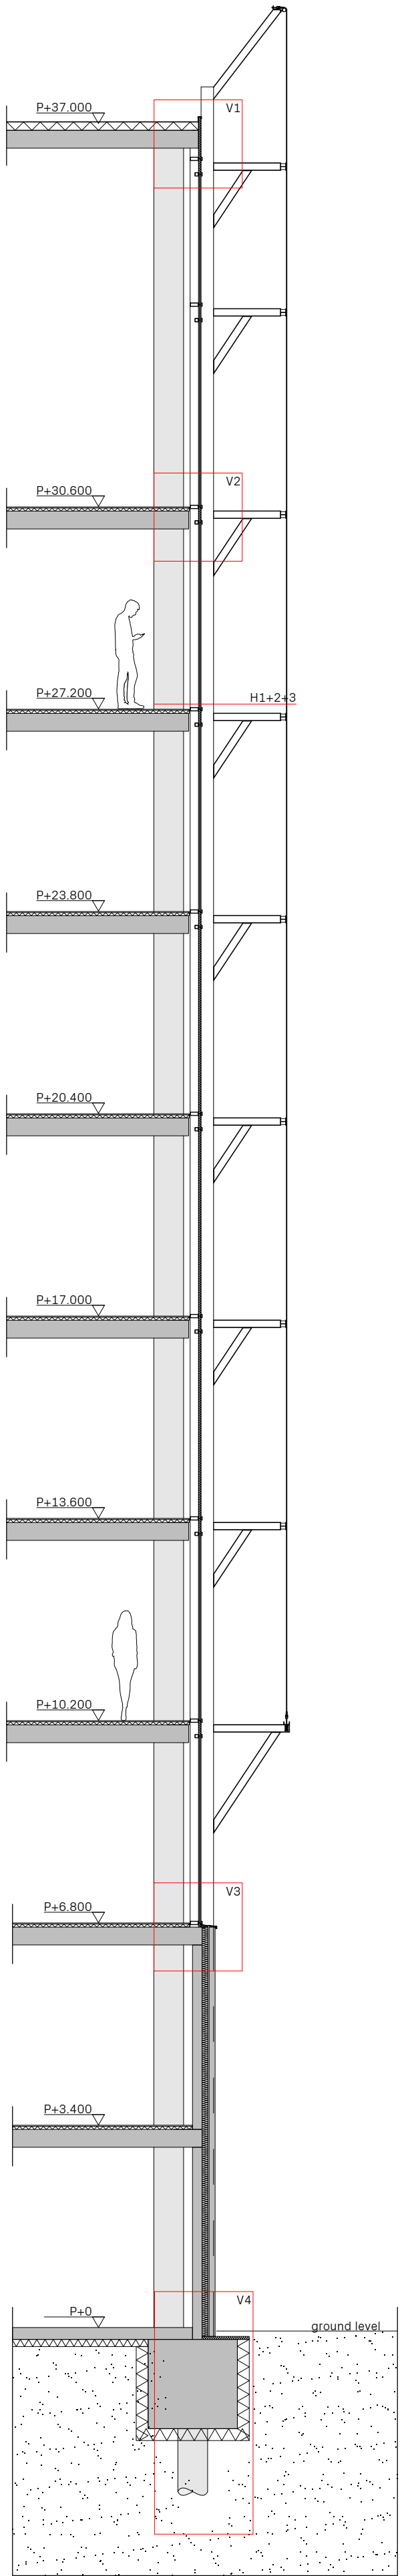


1:60@A0

outer facade fragment elevation

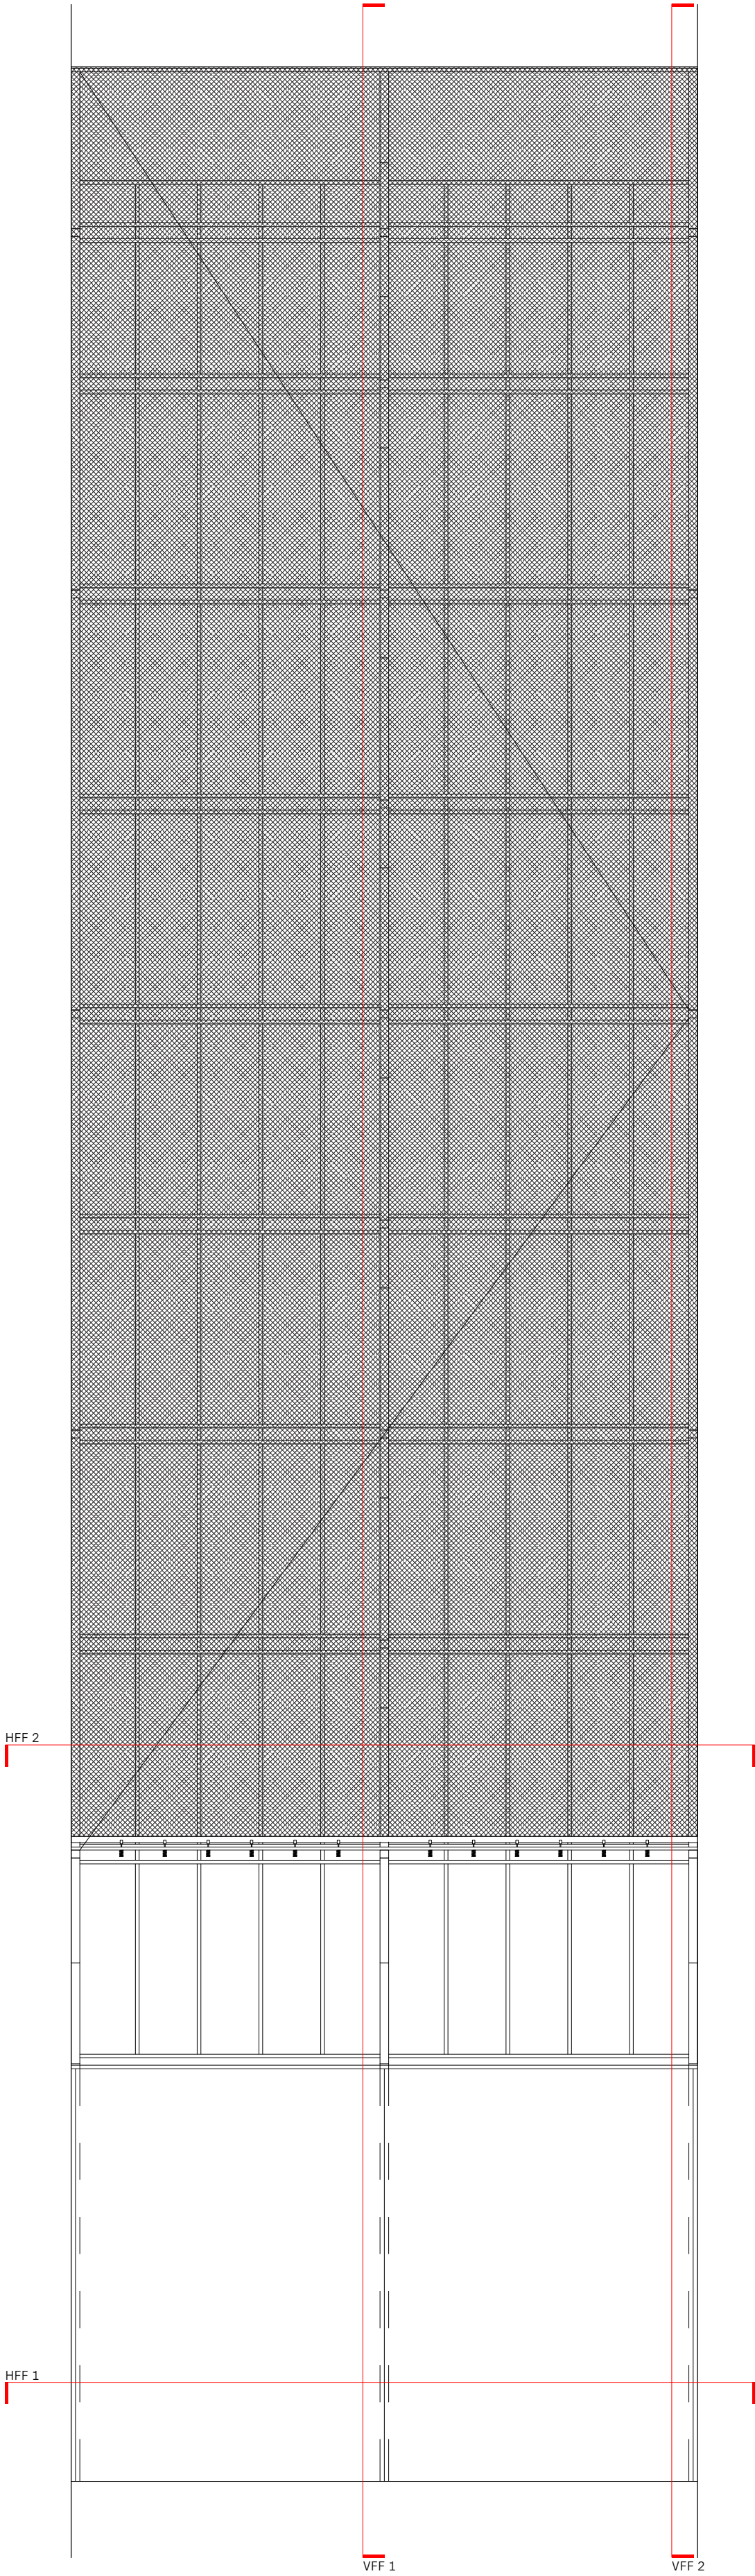

1:60@A0


horizontal facade fragment section [HFF] 1

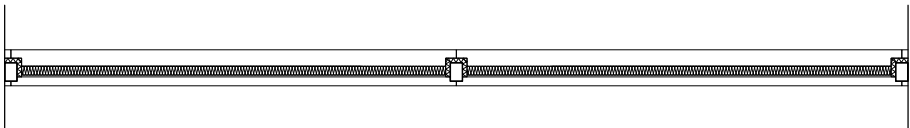

1:60@A0


	16/ 09/ 2024
the Temple of Music	
facade fragment 01	
detail	
52°30'26.50"N 13°25'49.91"E	
240915_Detail_FacadeFrag...	
1:75@A2	

vertical facade fragment section [VFF] 2

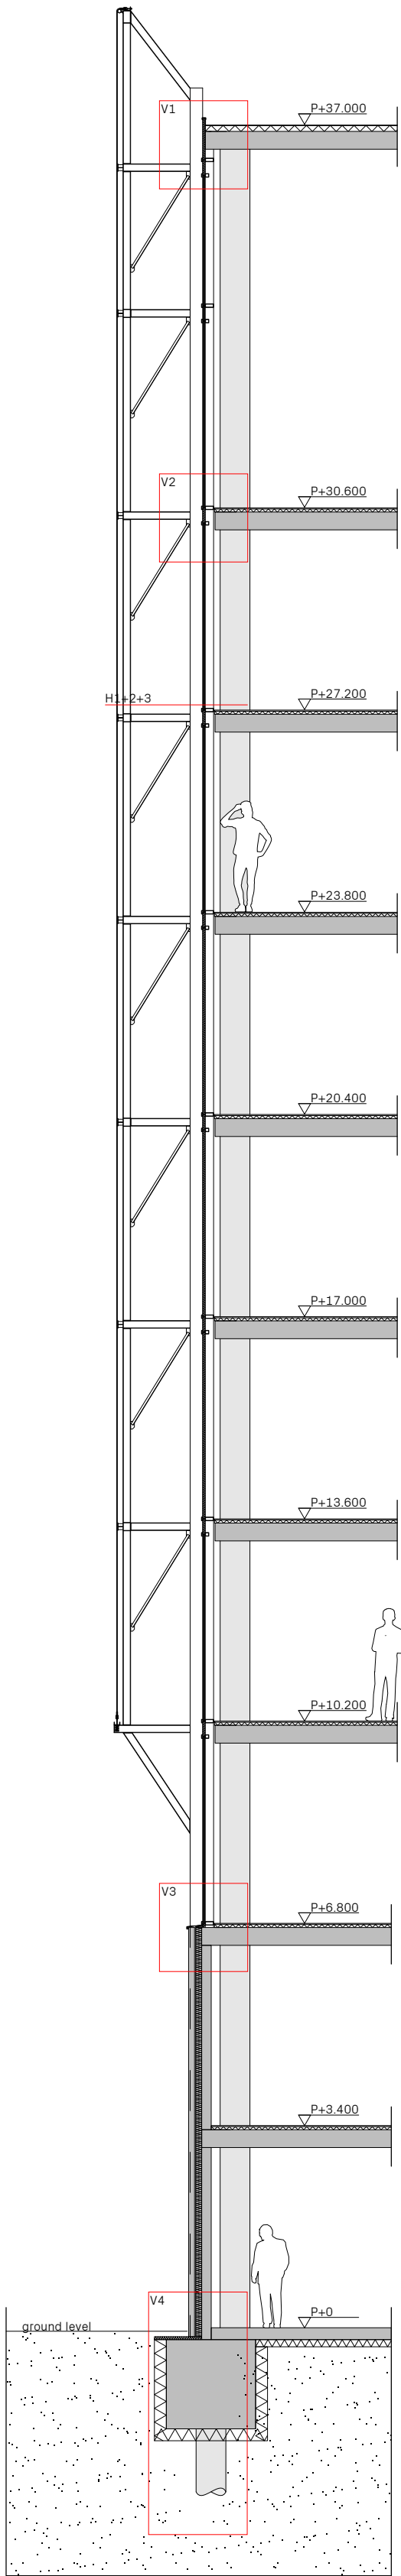


1:60@A0

inner facade fragment elevation

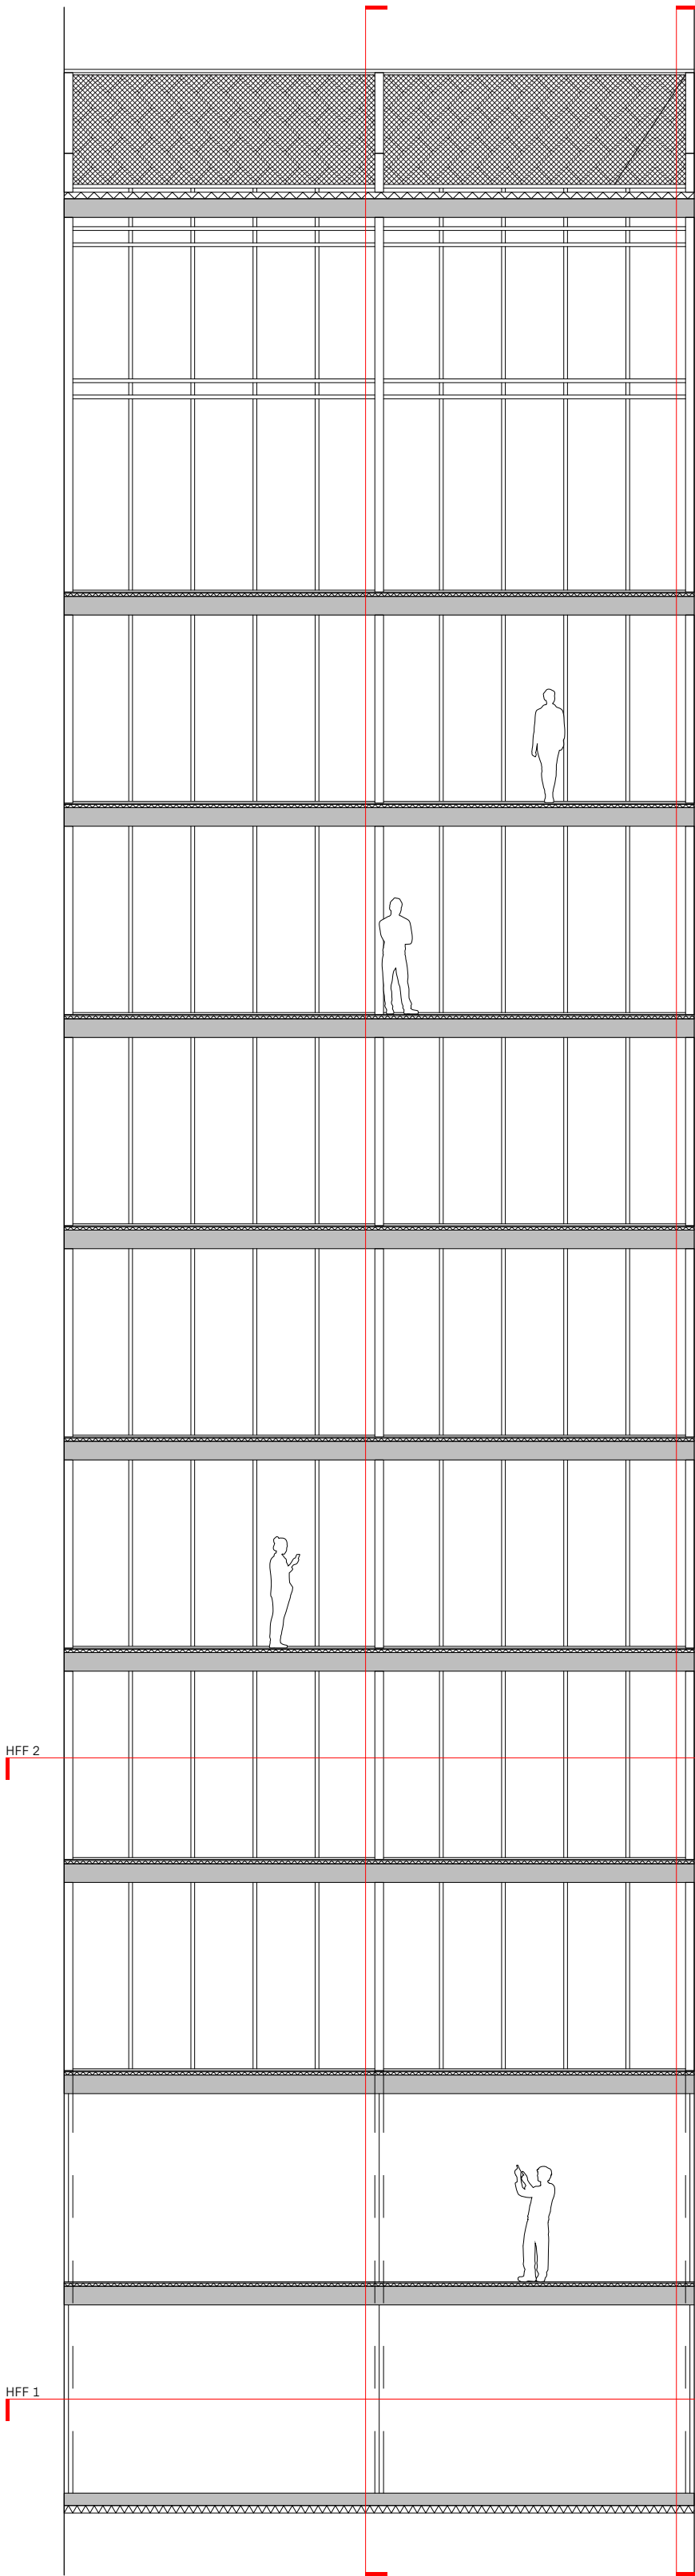


1:60@A0


horizontal facade fragment section [HFF] 2

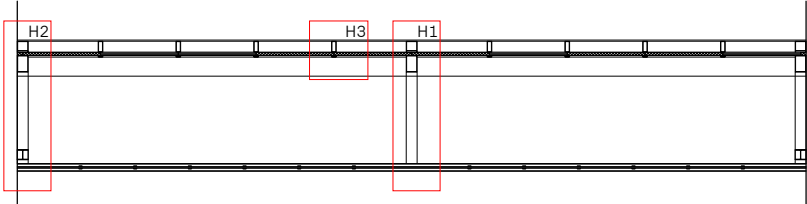


1:60@A0

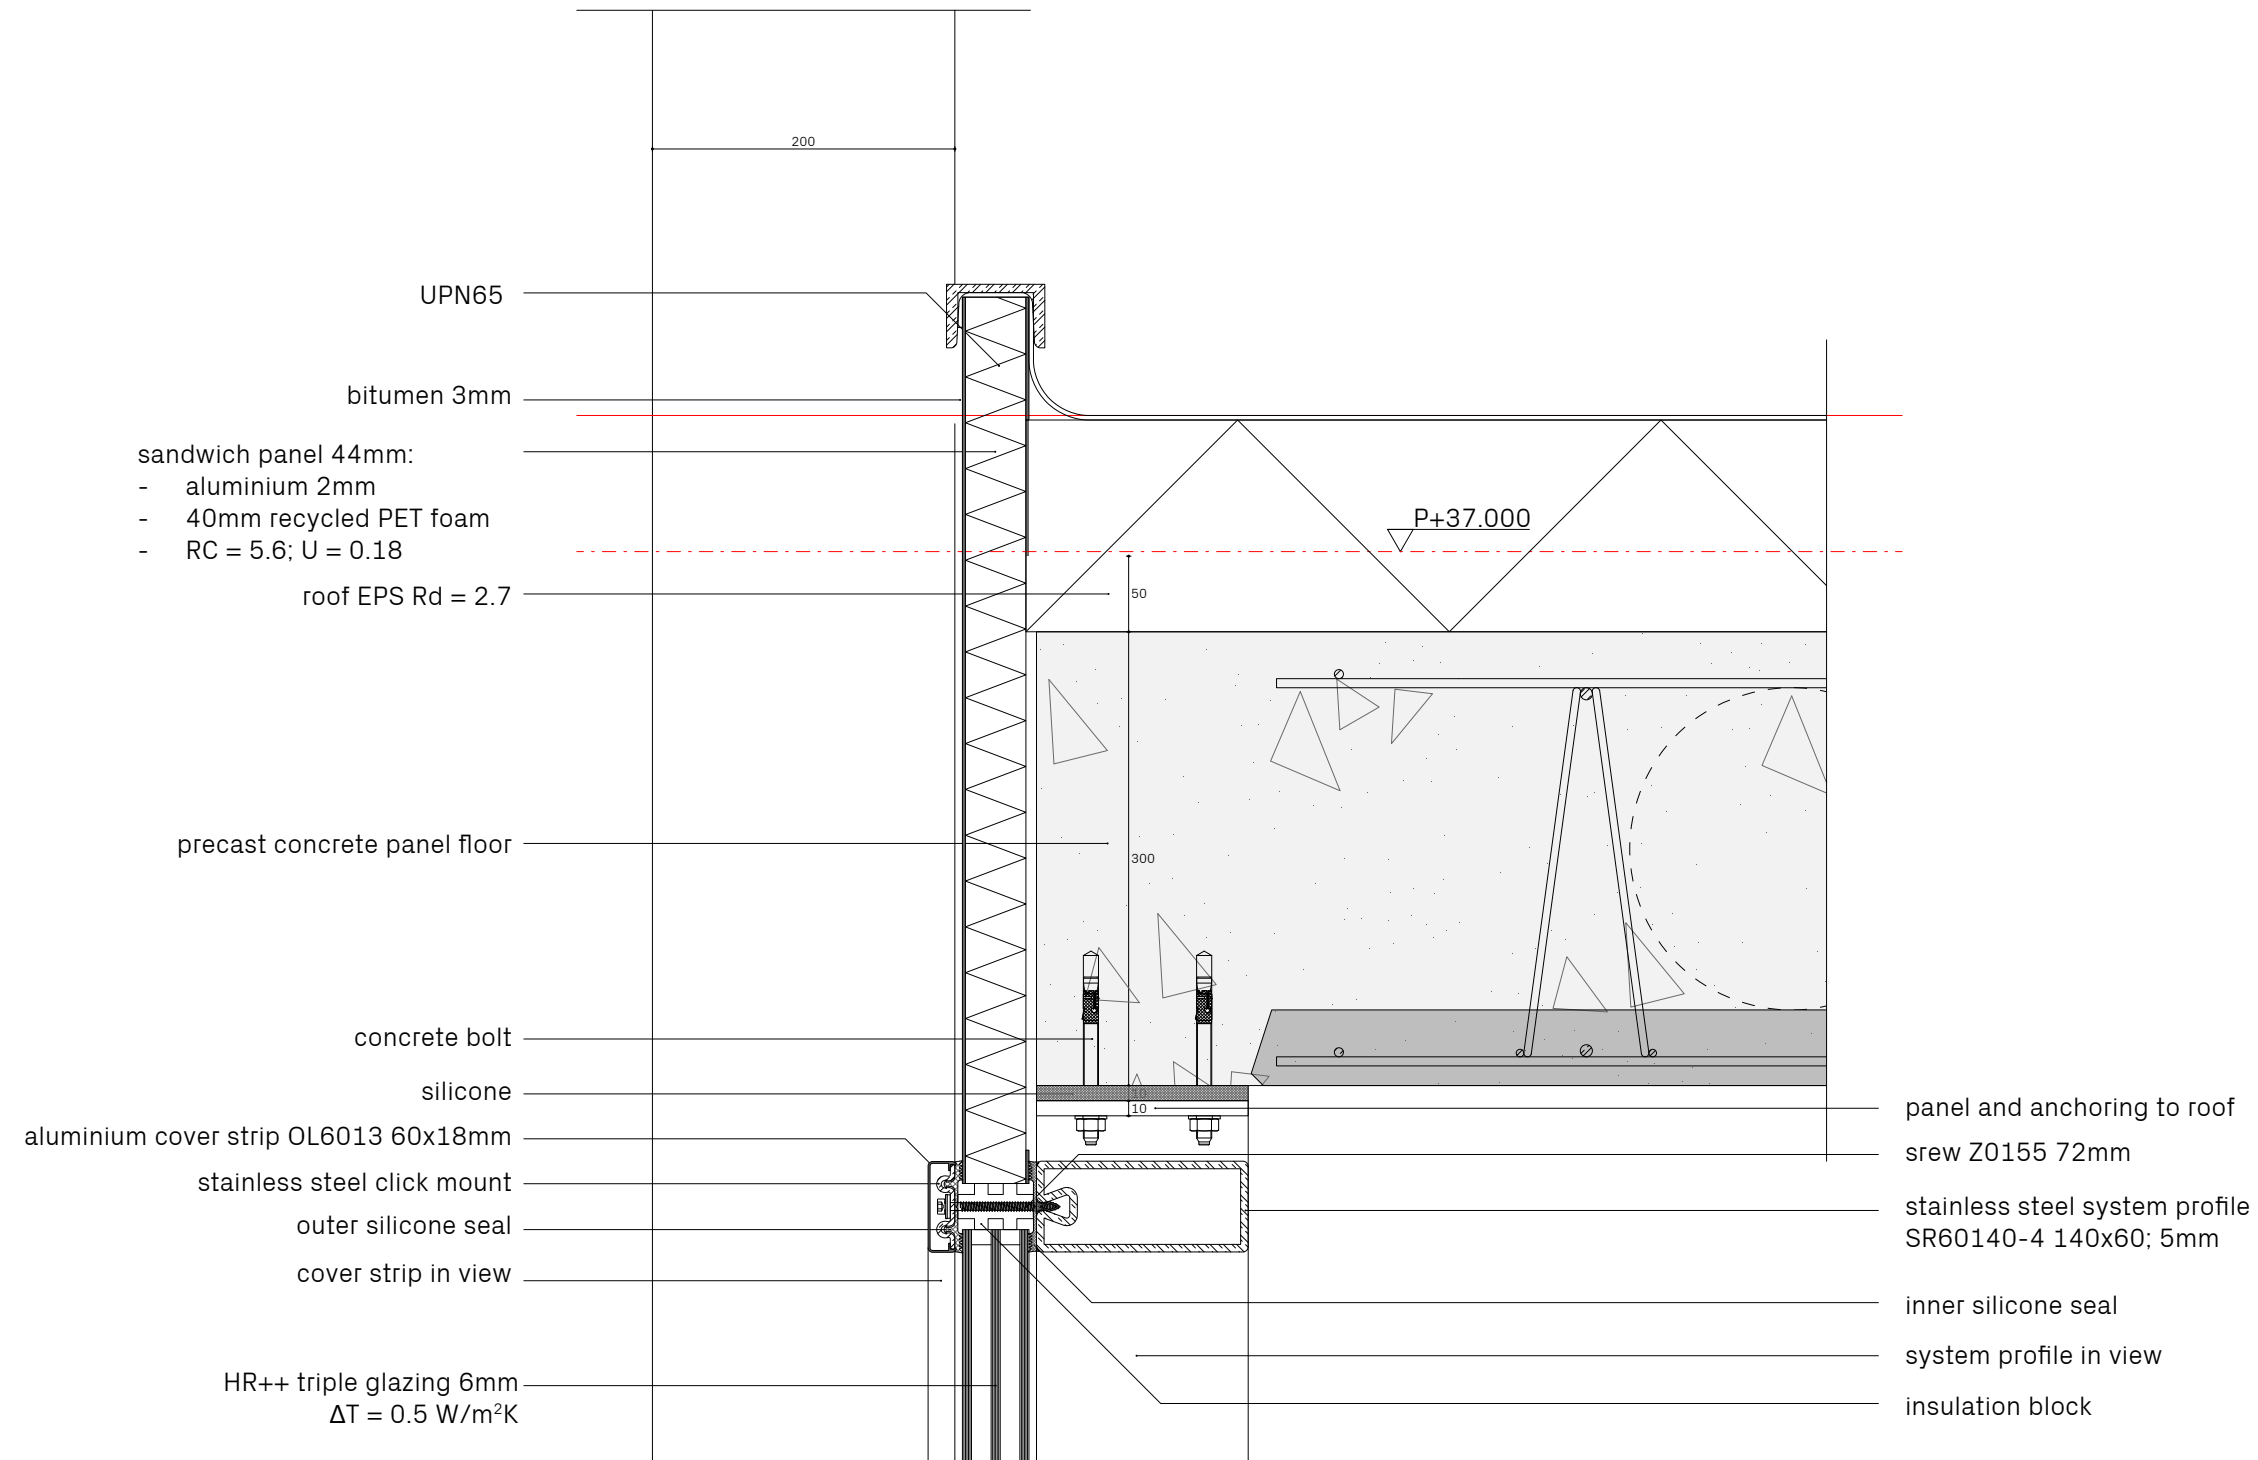

		16/ 09/ 2024
the Temple of Music		
facade fragment 01		
detail		
52°30'26.50"N 13°25'49.91"E		
240915_Detail_FacadeFrag...		
1:75@A2		

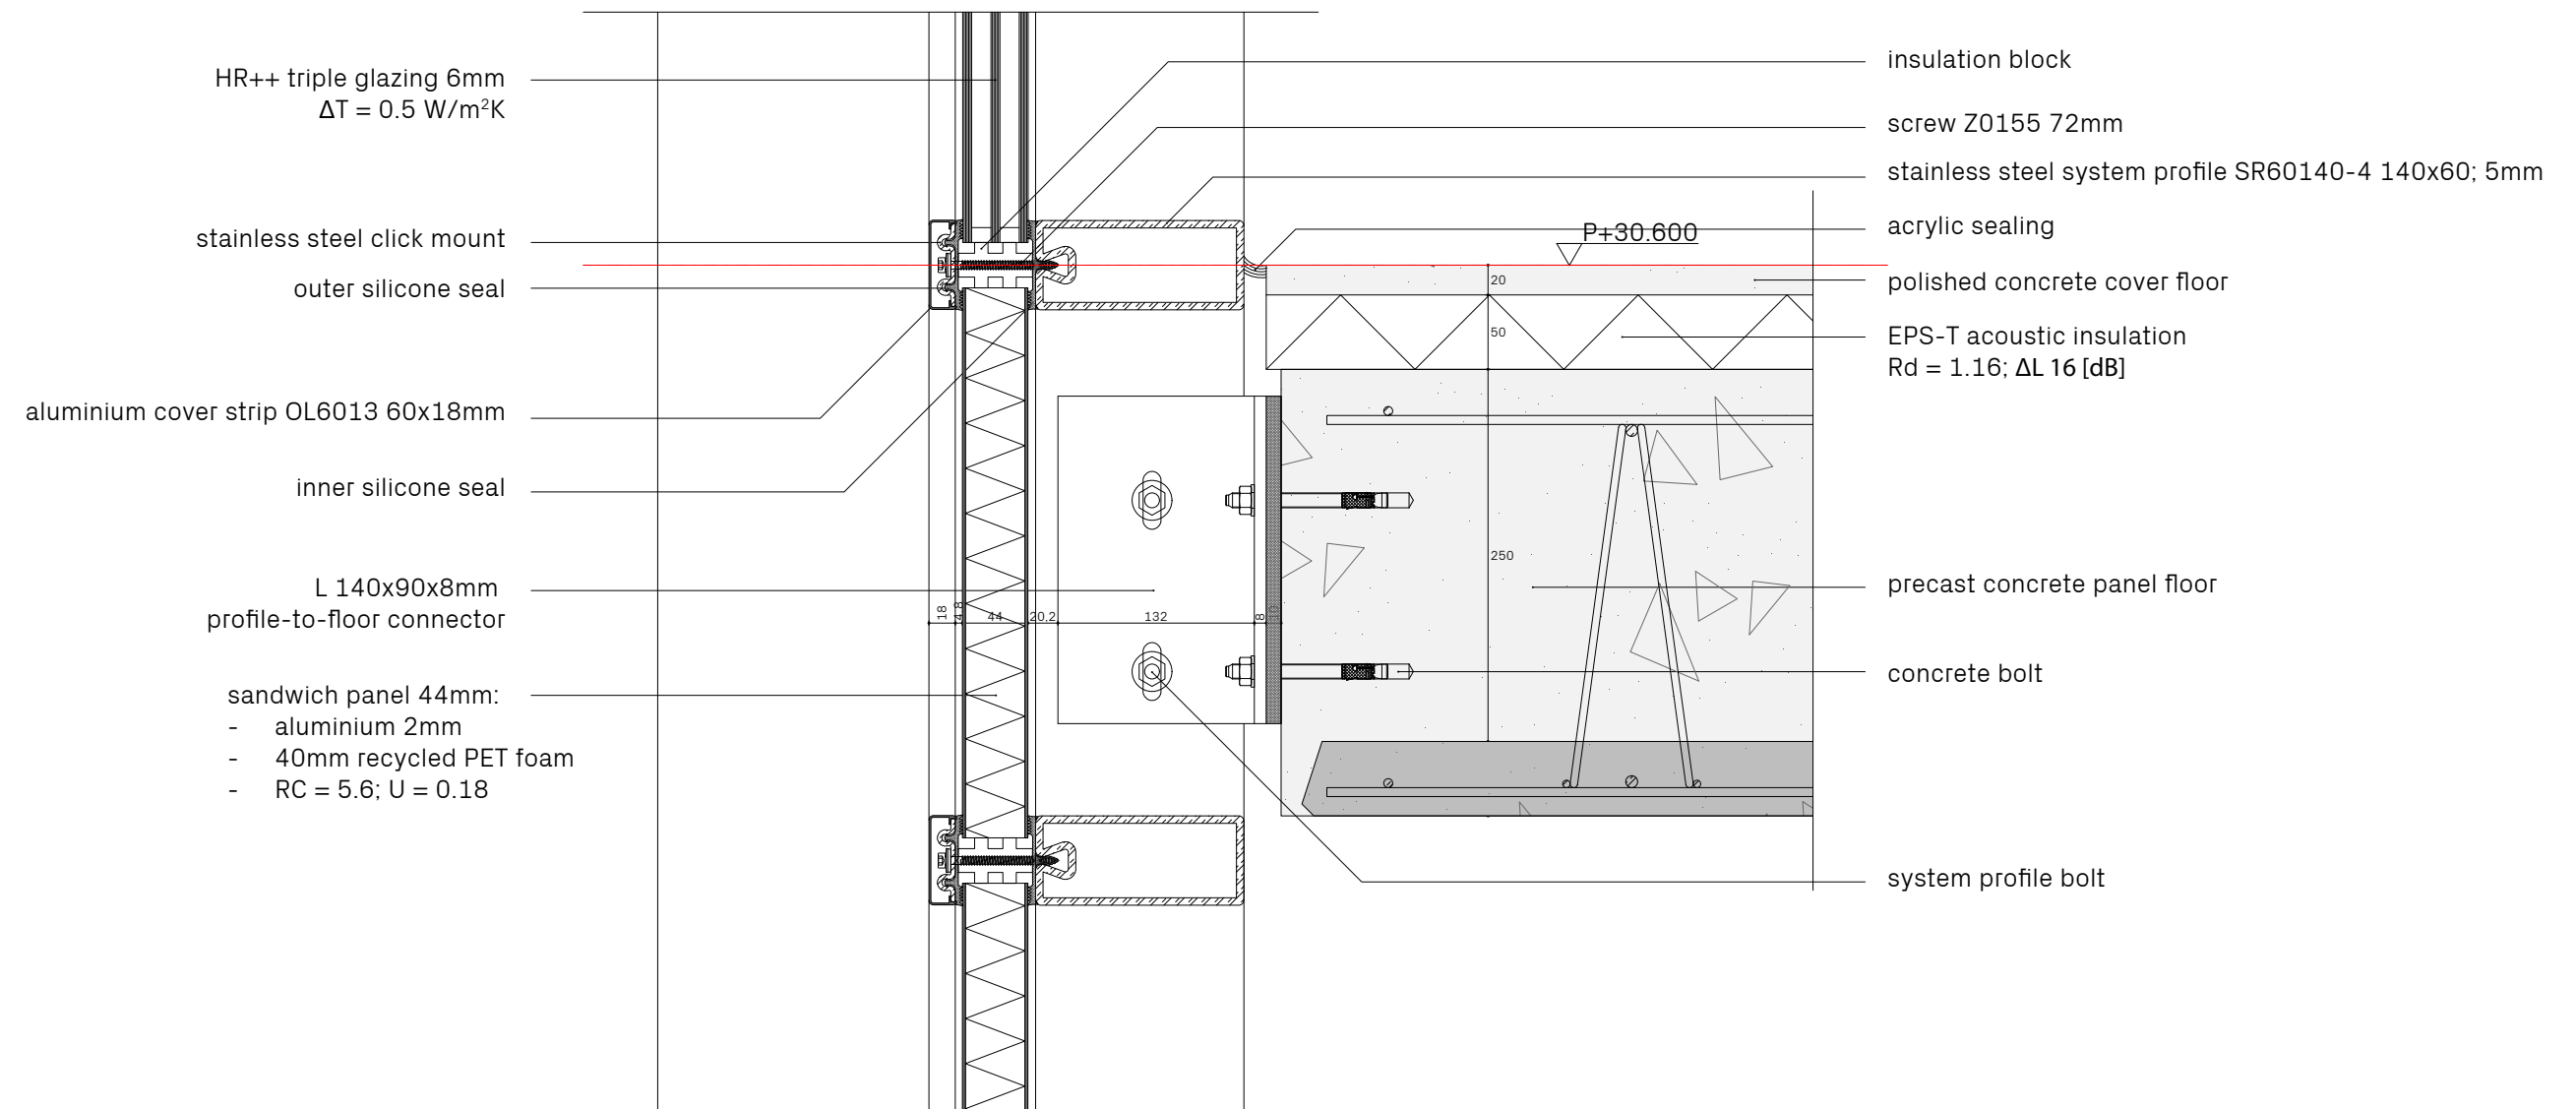

		16/ 09/ 2024
the Temple of Music		
facade fragment 01		
detail		
52°30'26.50"N 13°25'49.91"E		
240915_Detail_FacadeFrag...		
1:75@A2		

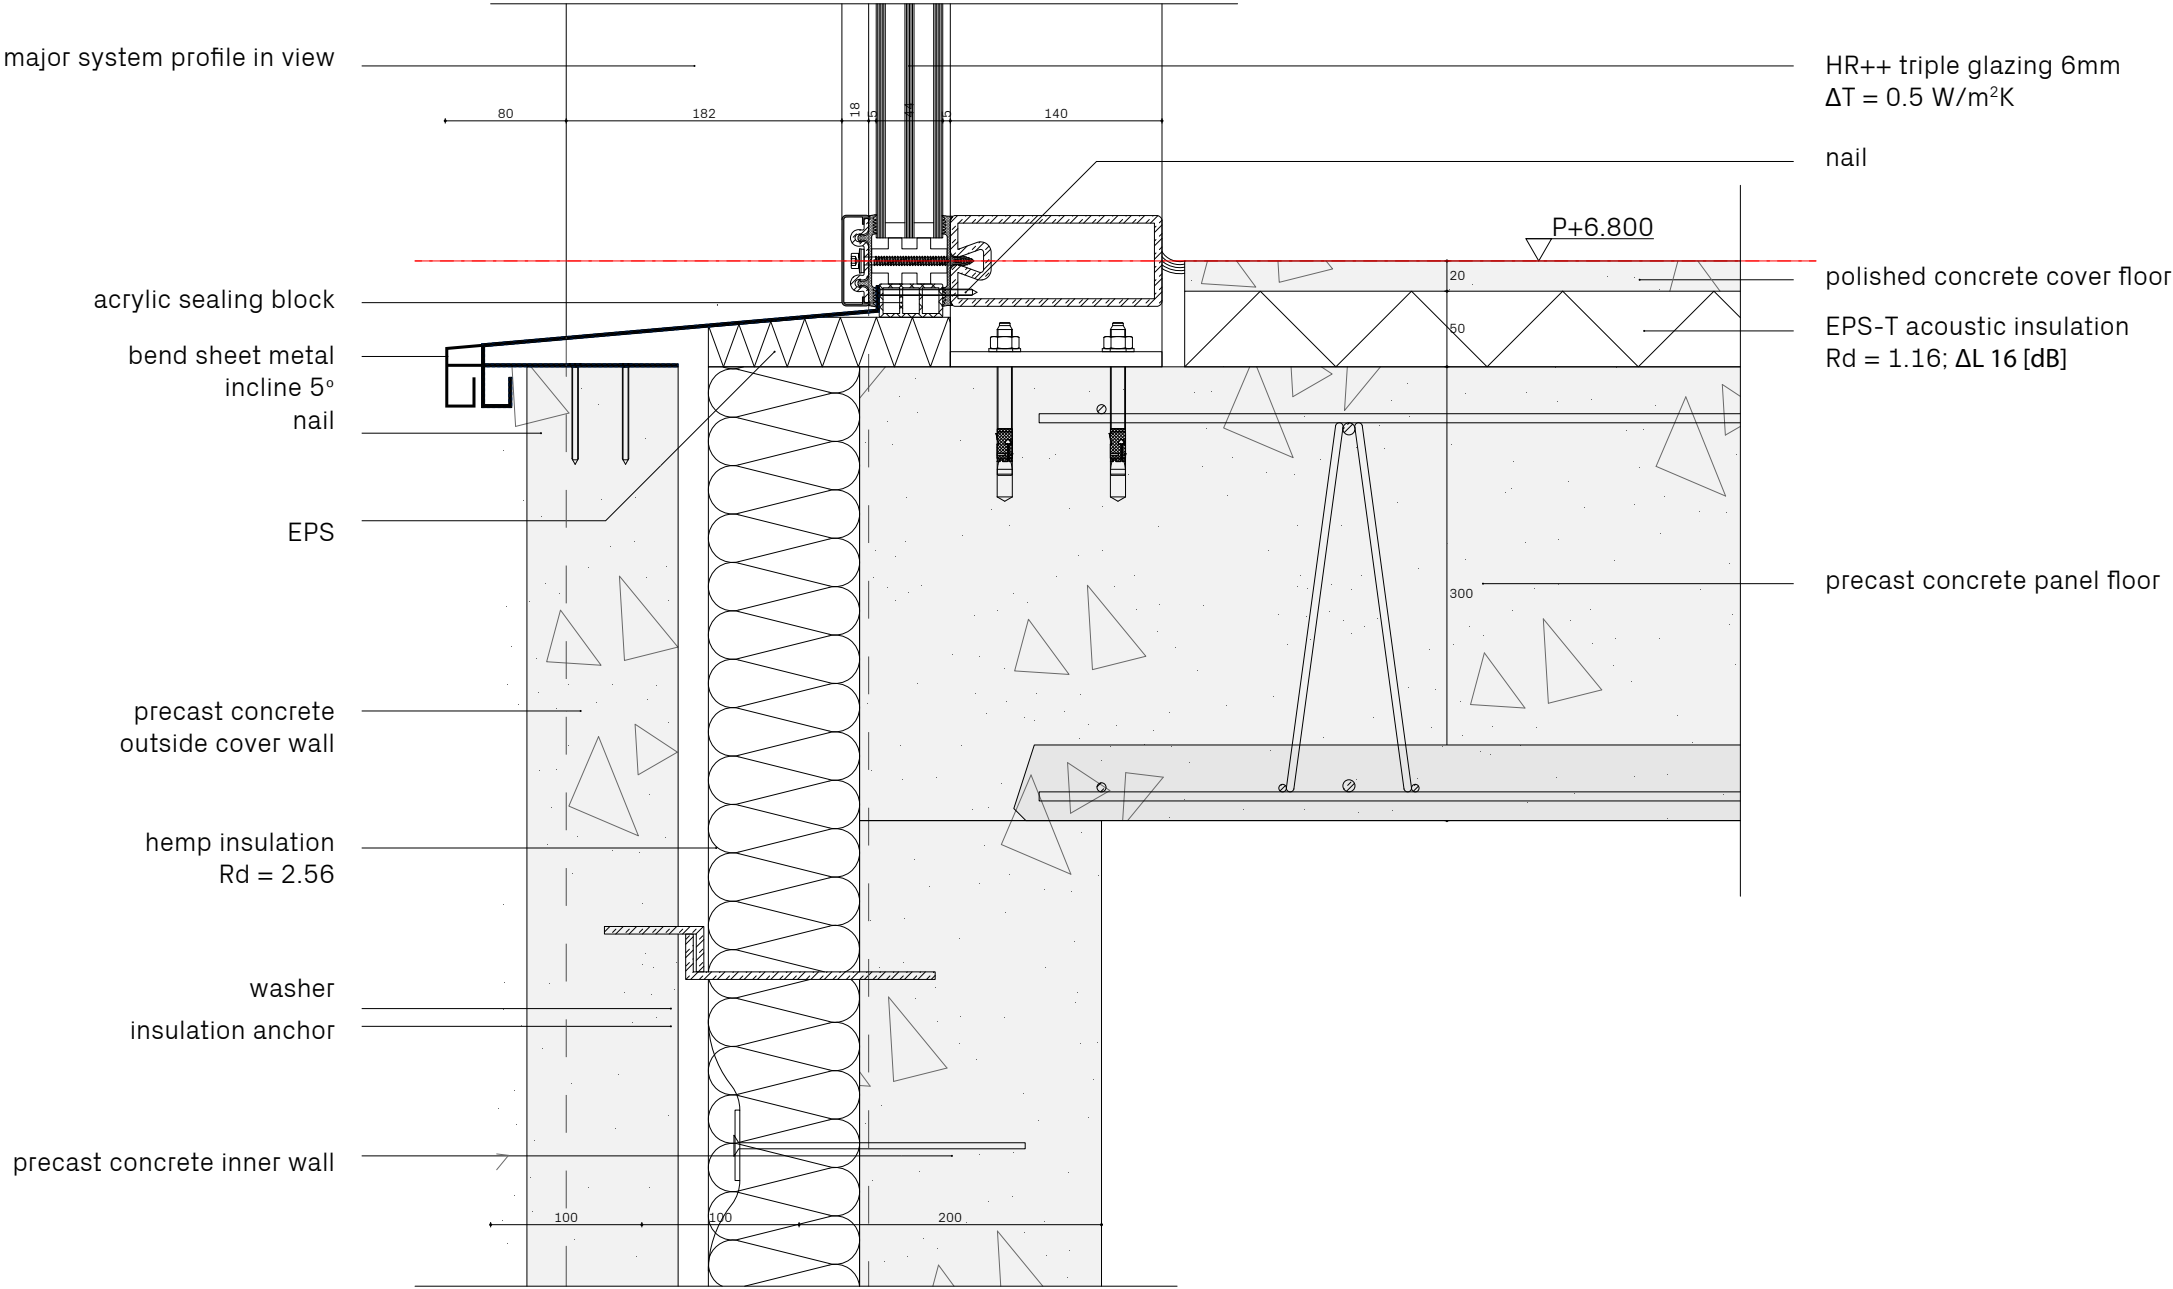

		16/ 09/ 2024
the Temple of Music		
facade fragment 01		
detail		
52°30'26.50"N 13°25'49.91"E		
240915_Detail_FacadeFrag...		
1:75@A2		

