


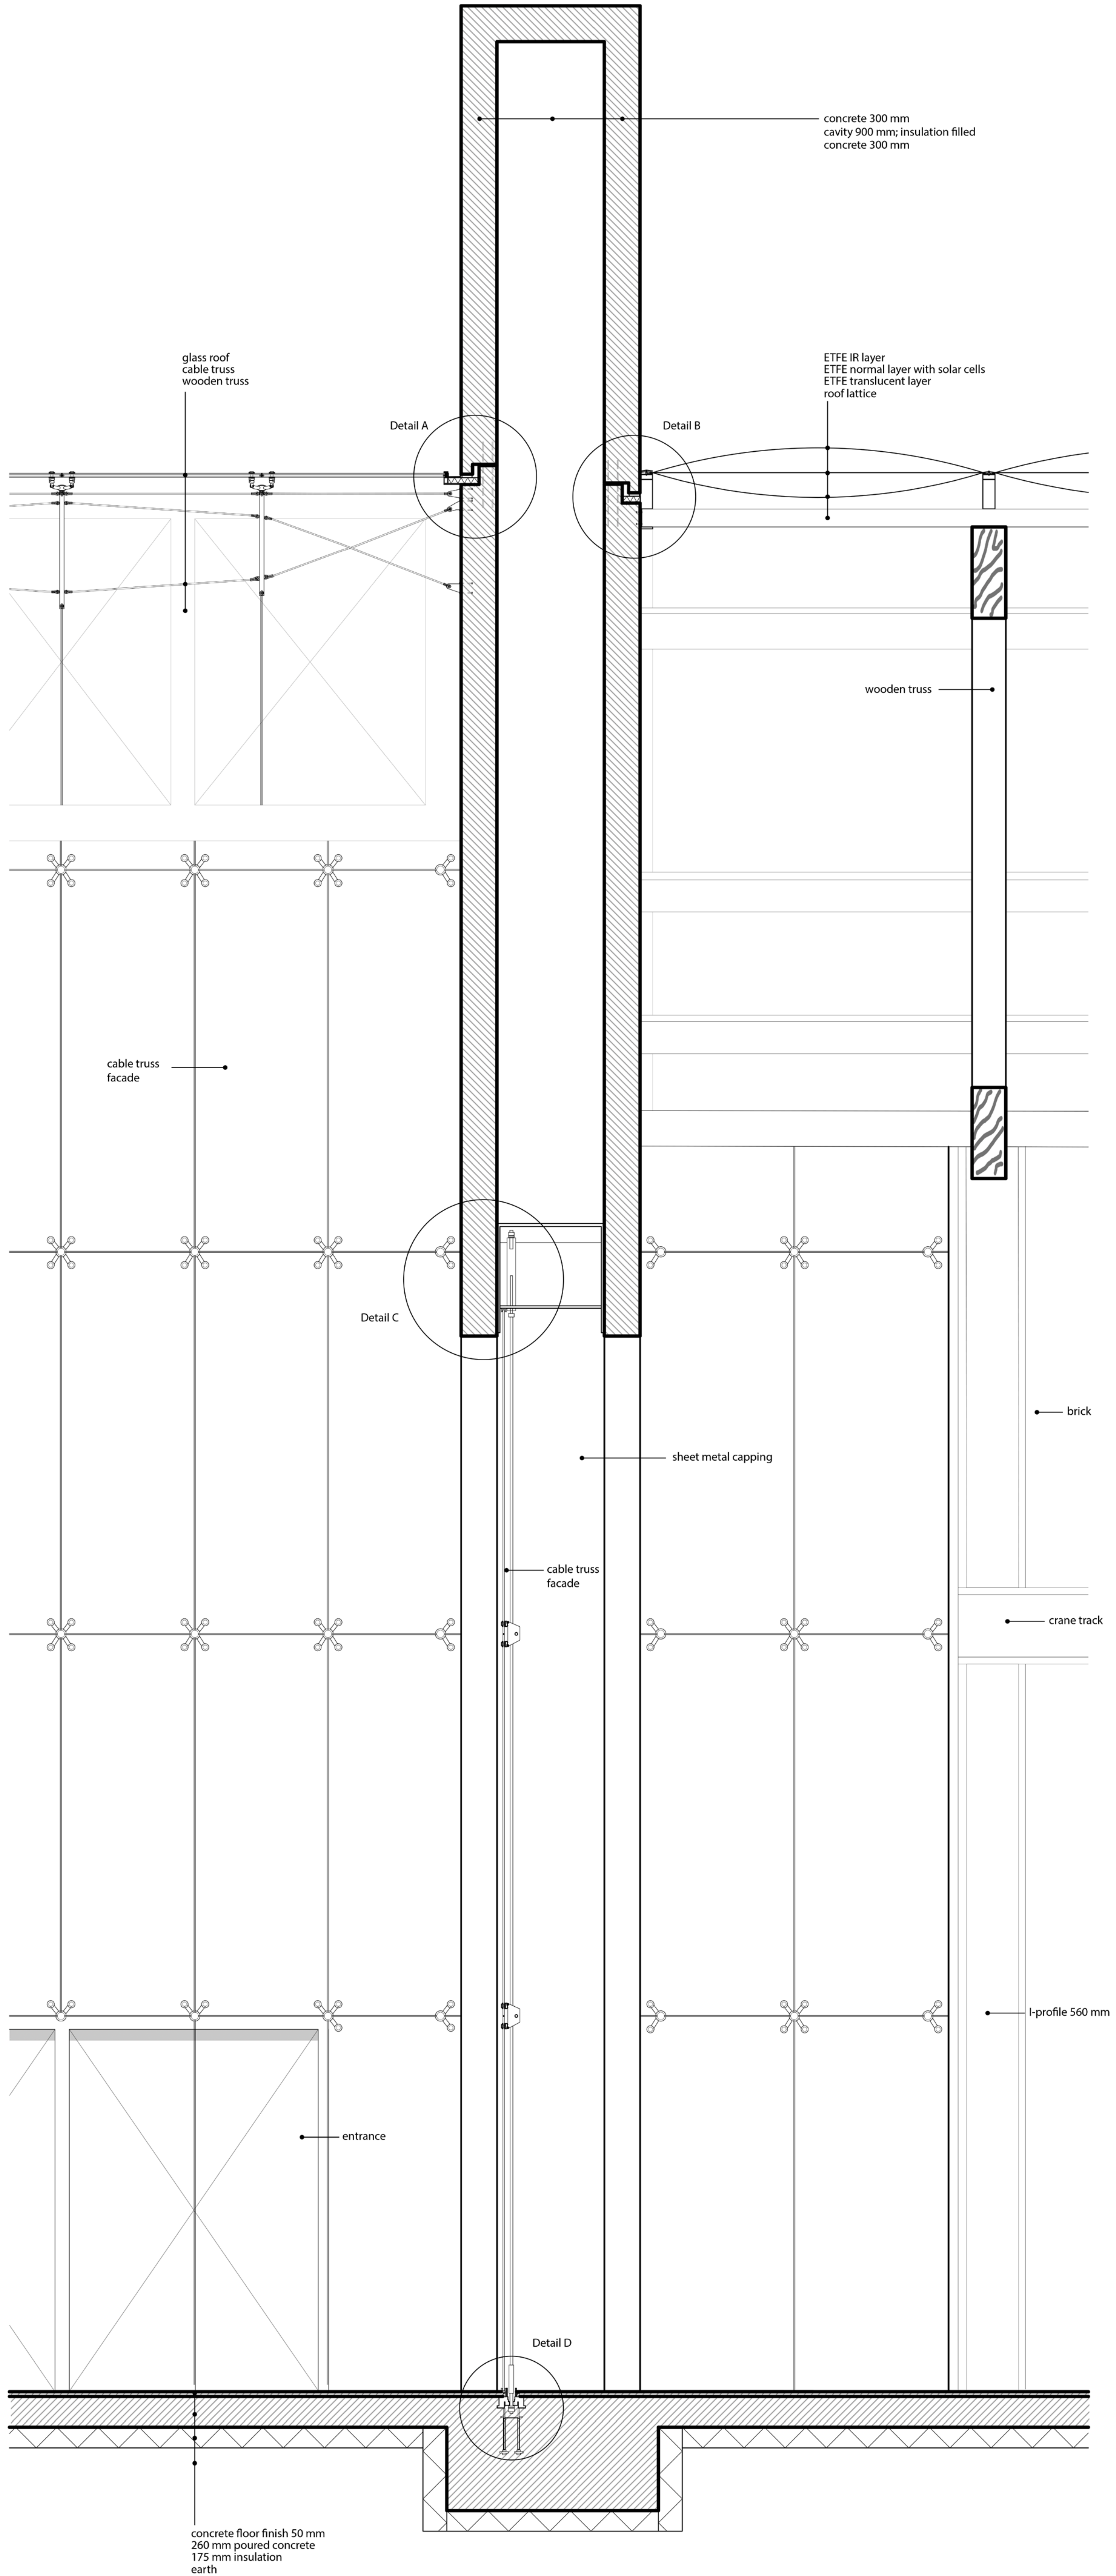
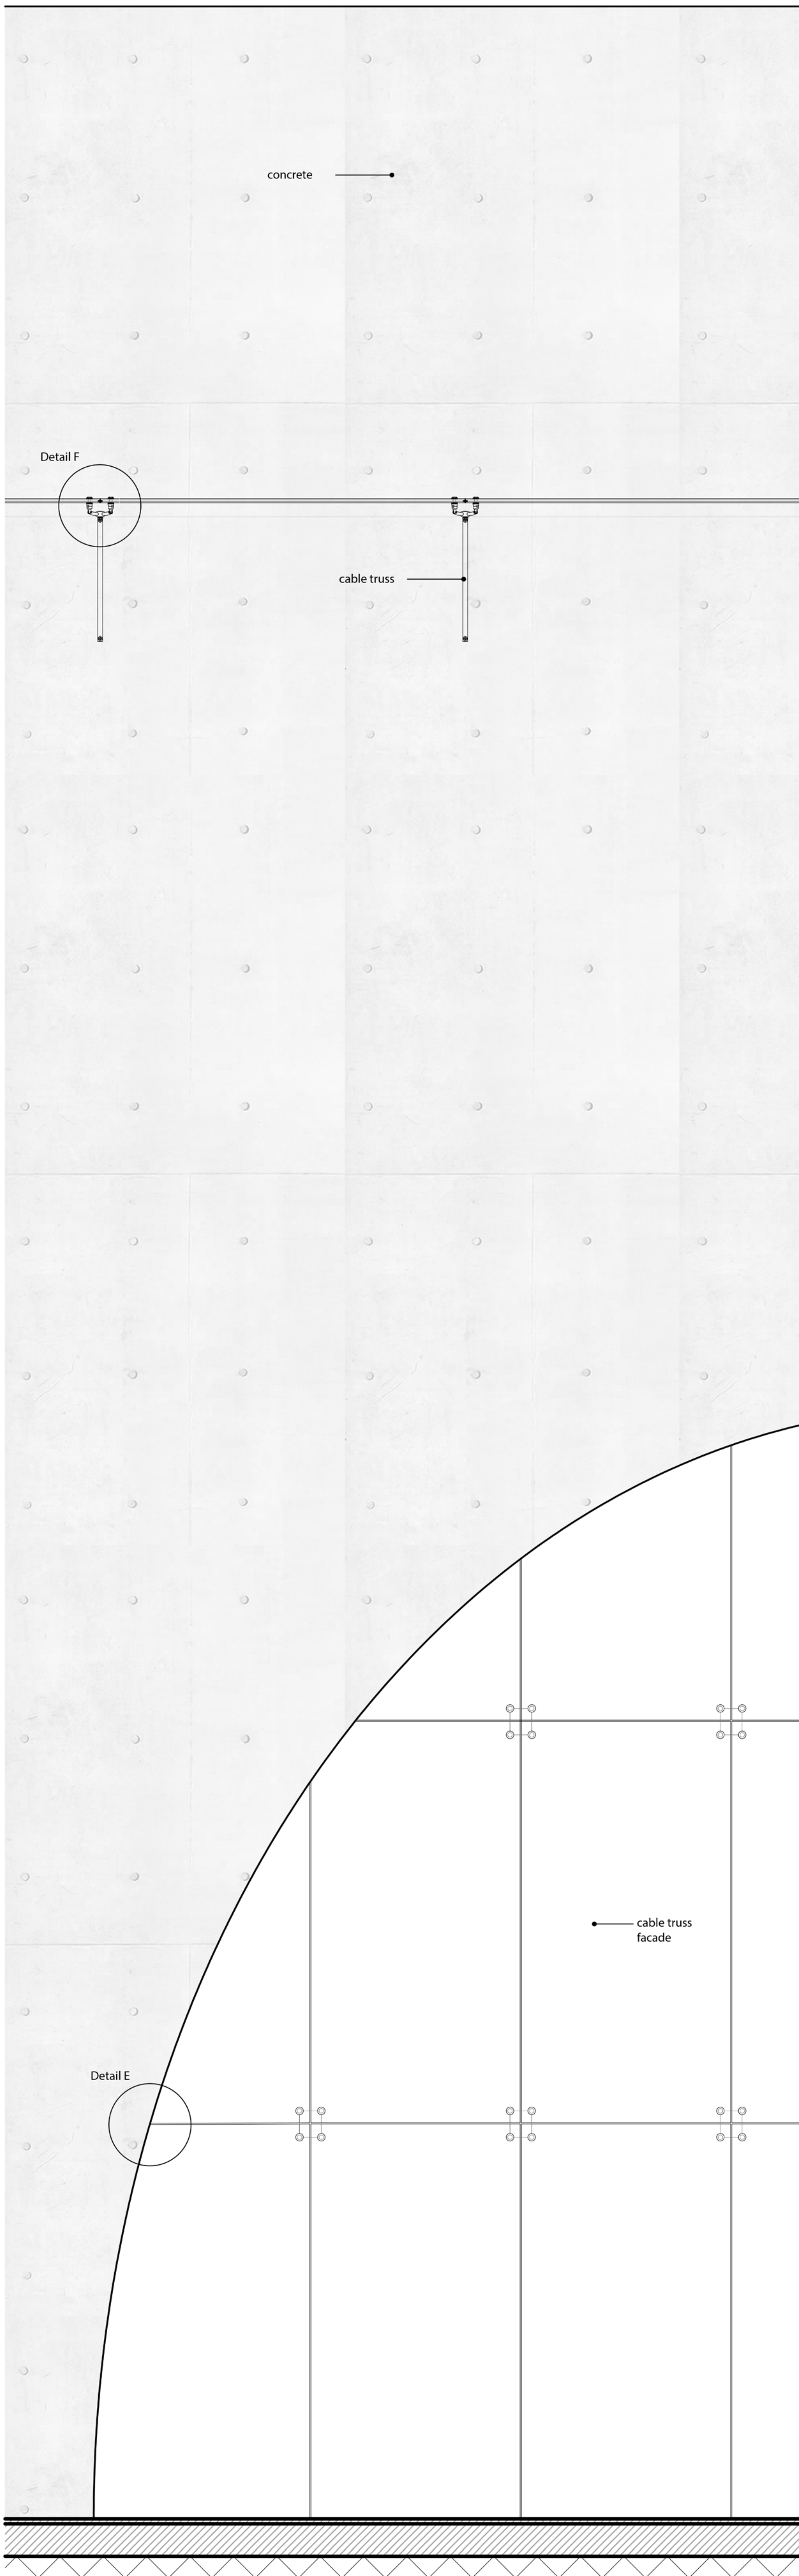
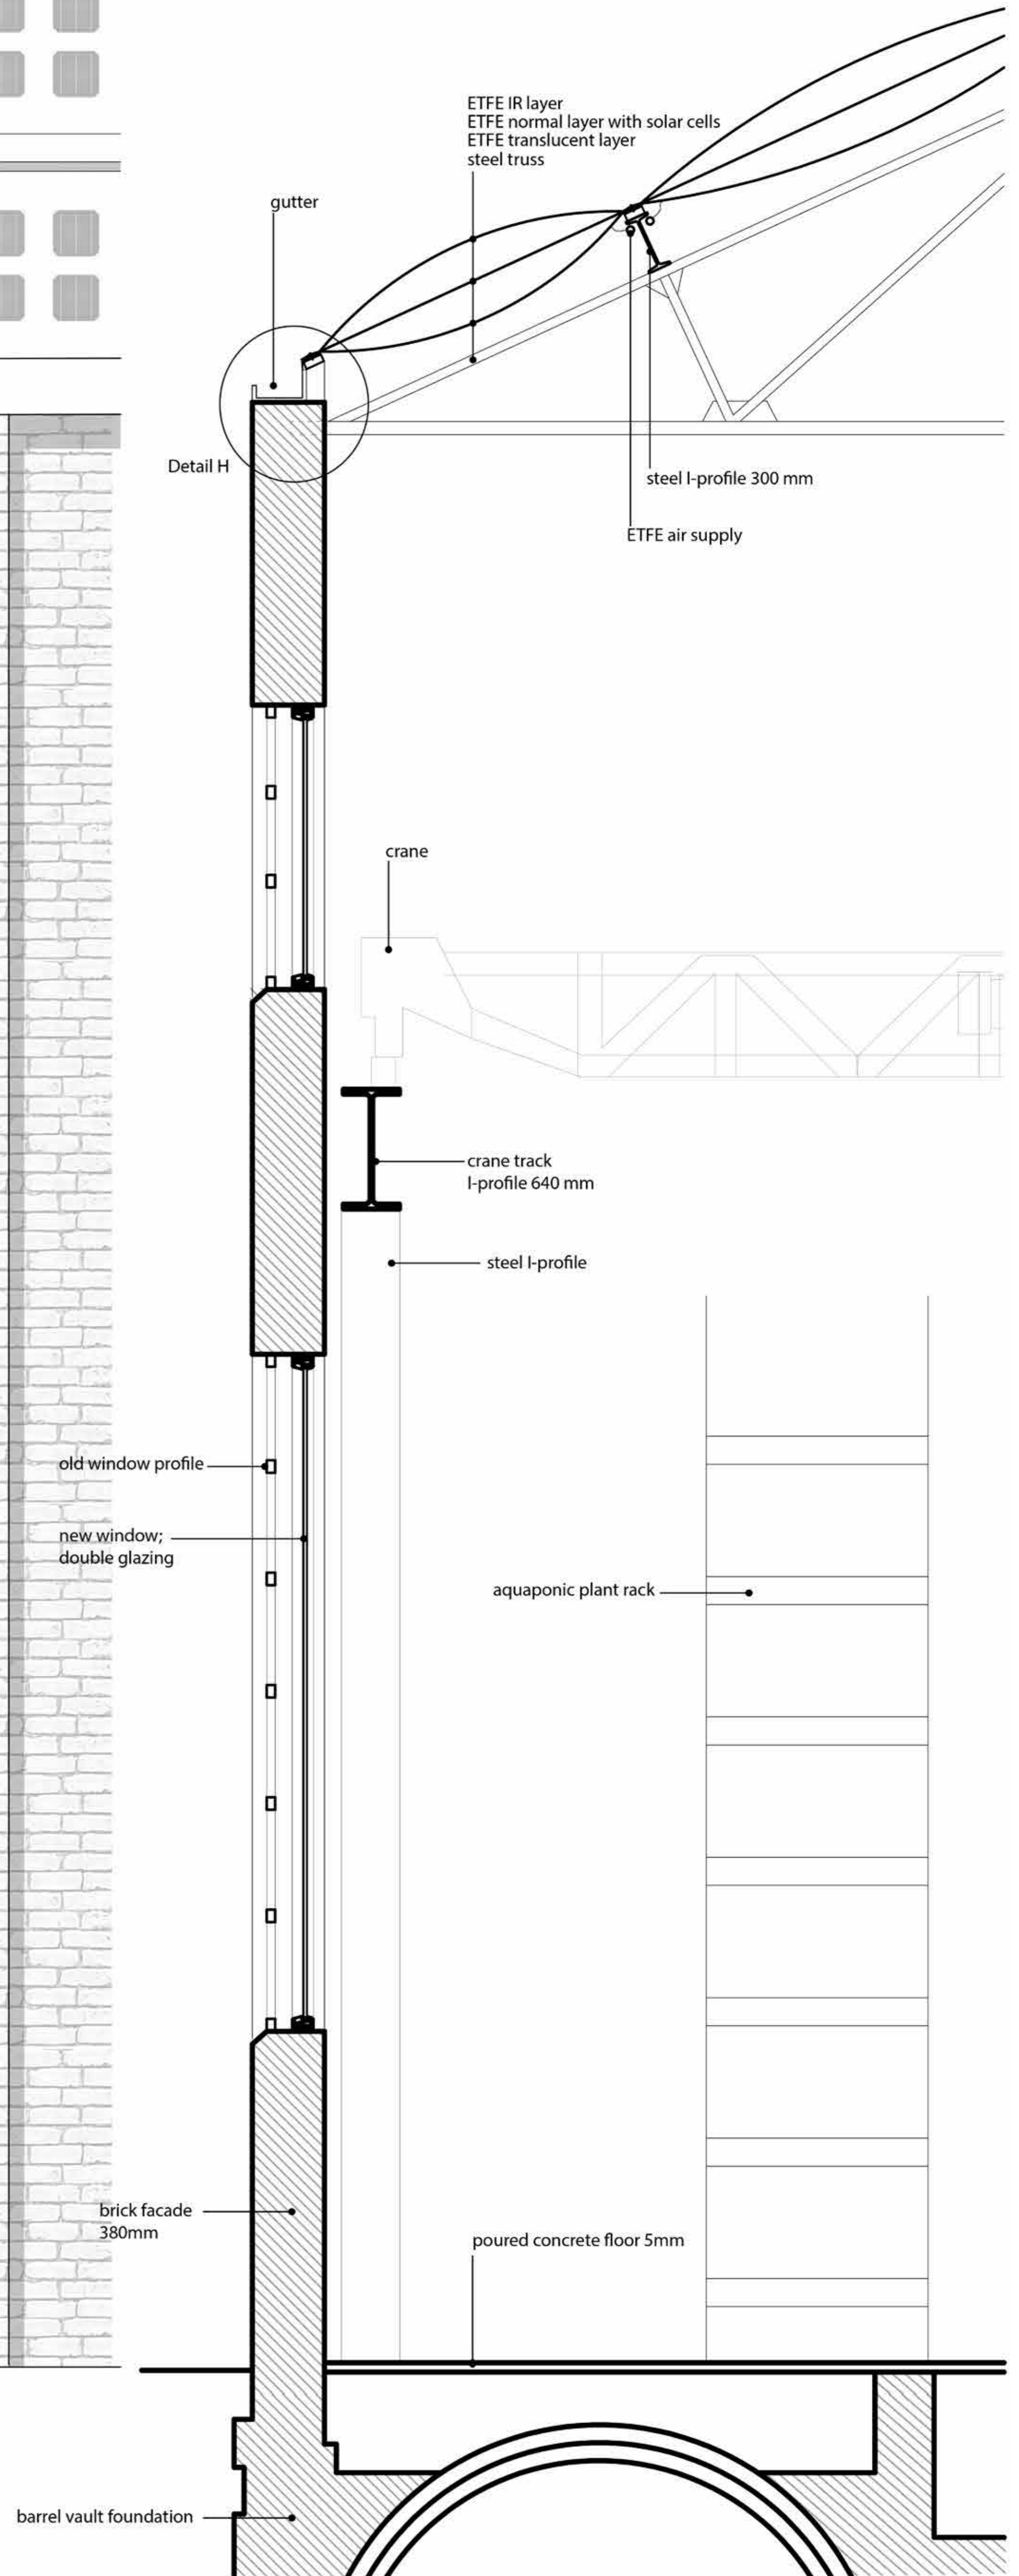


50 mm concrete floor finish
250 mm poured concrete
175 mm insulation
earth

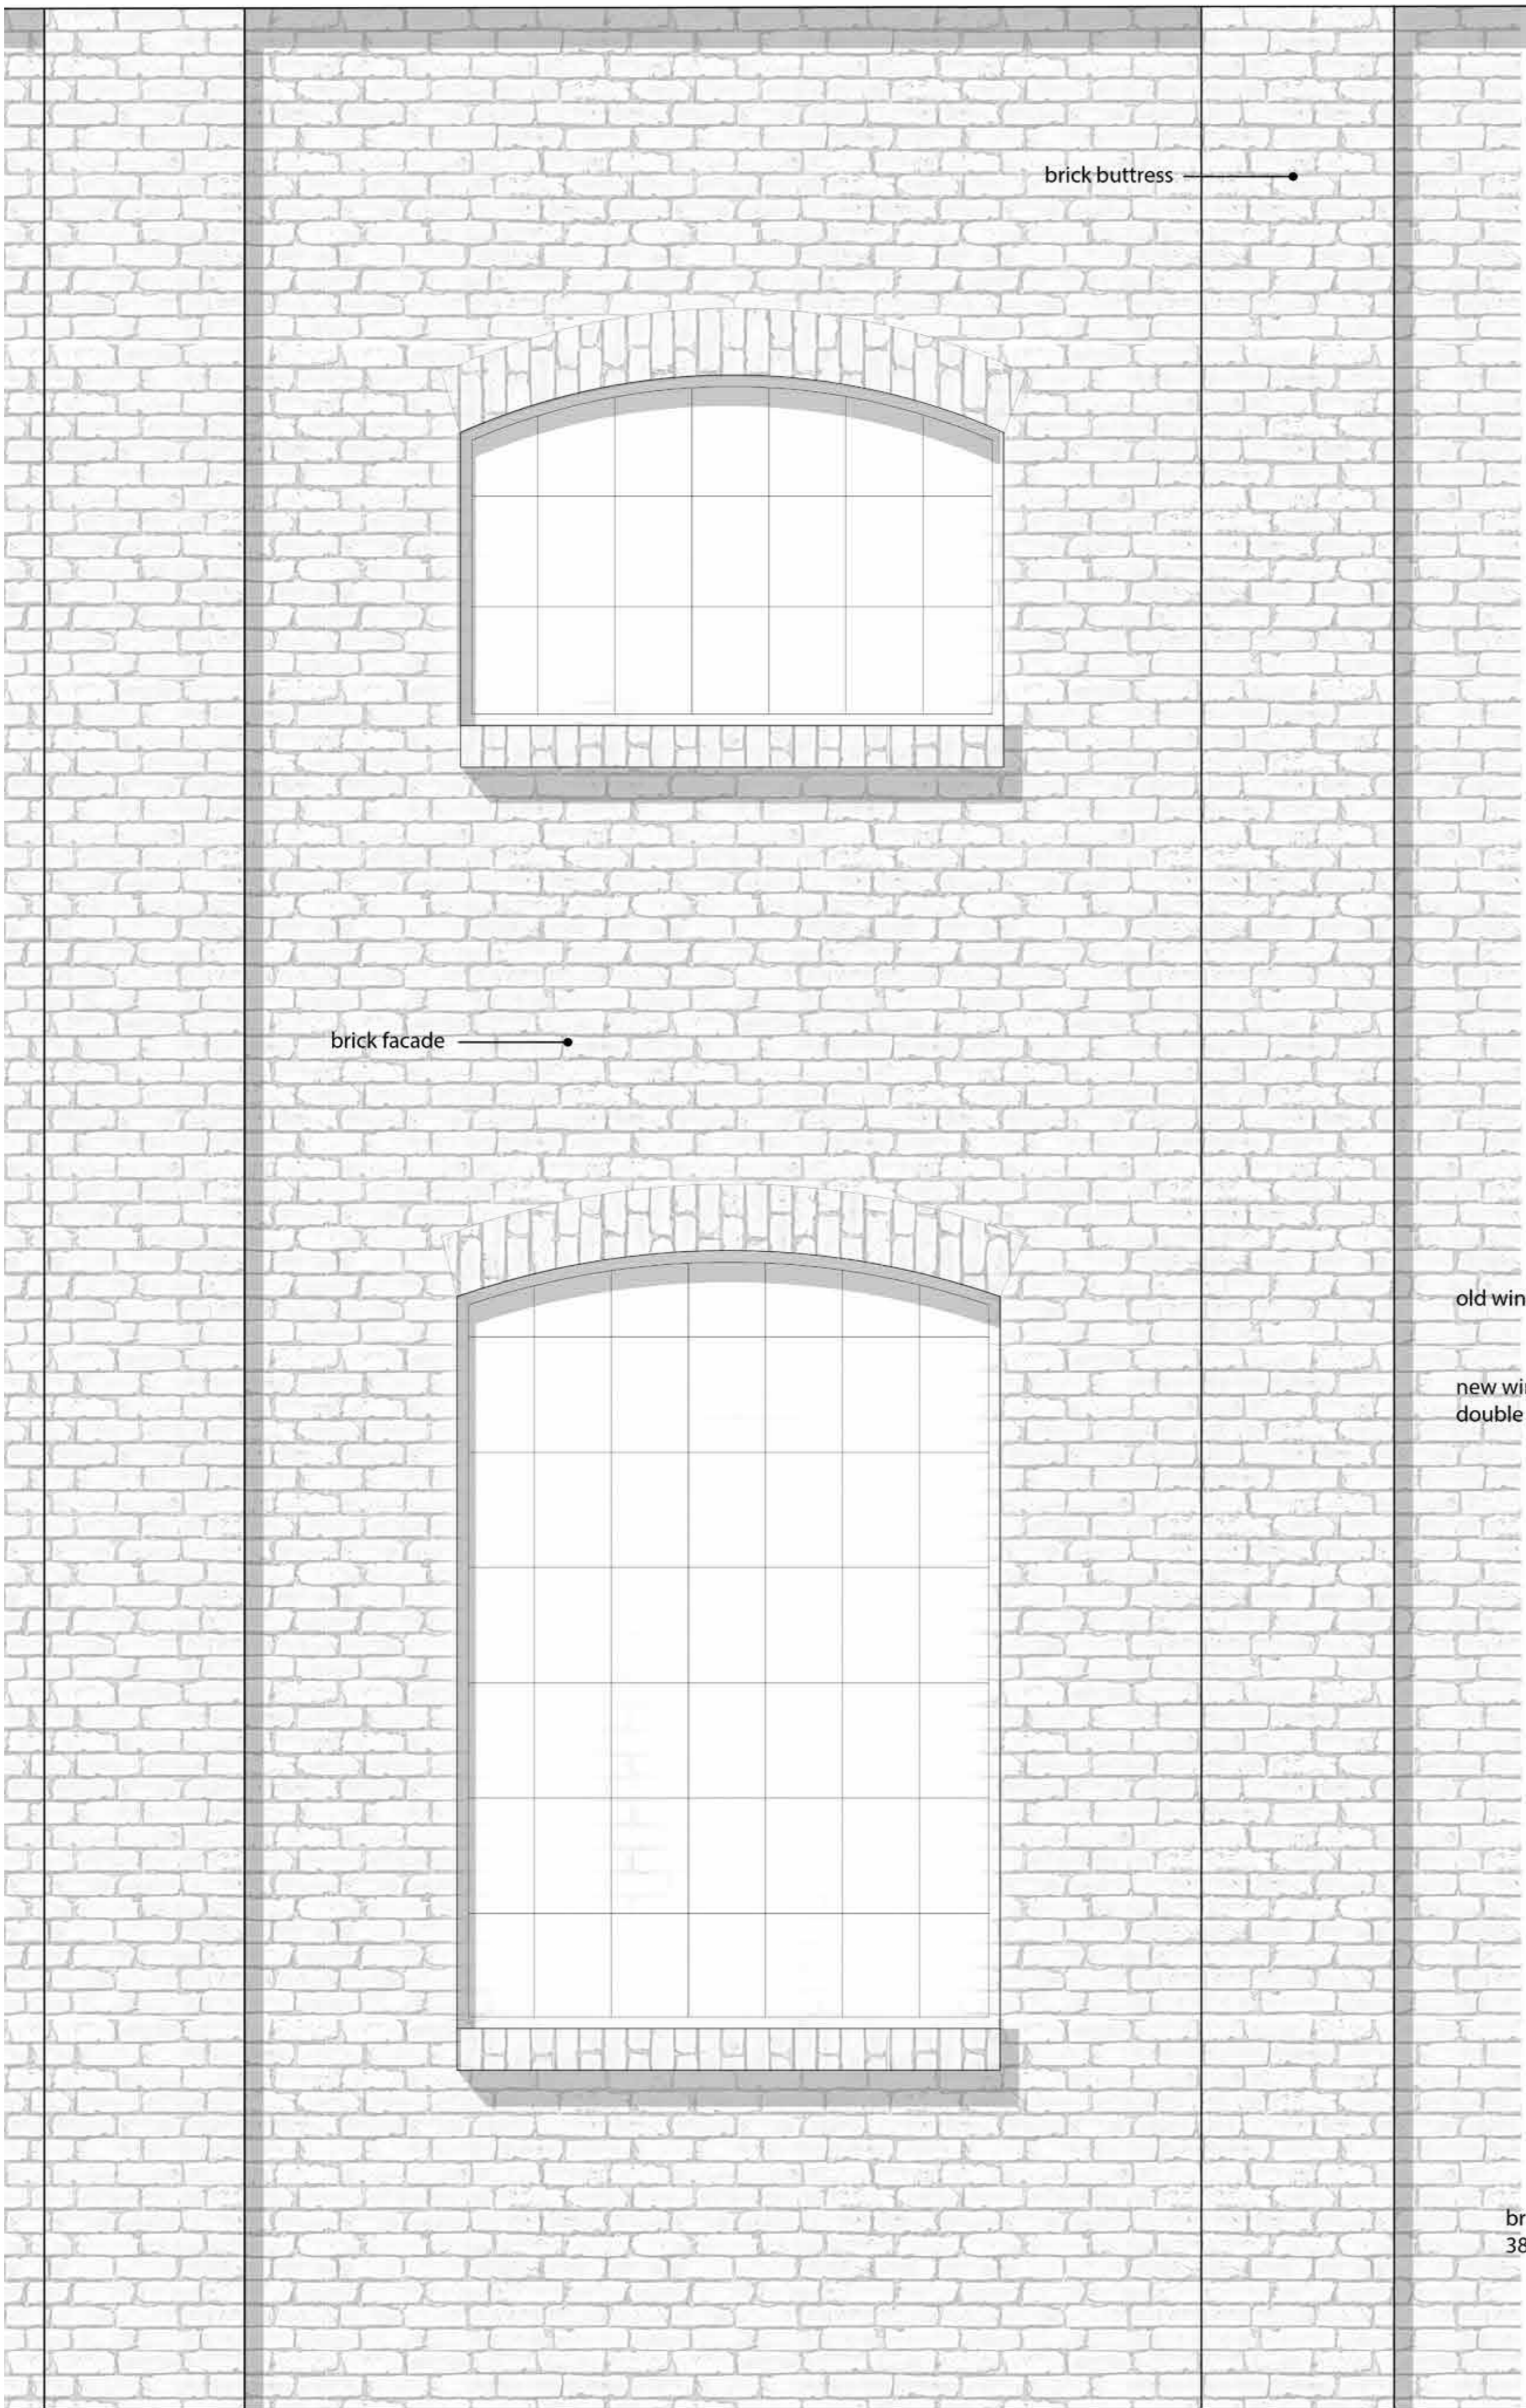


FRAGMENT 1:20

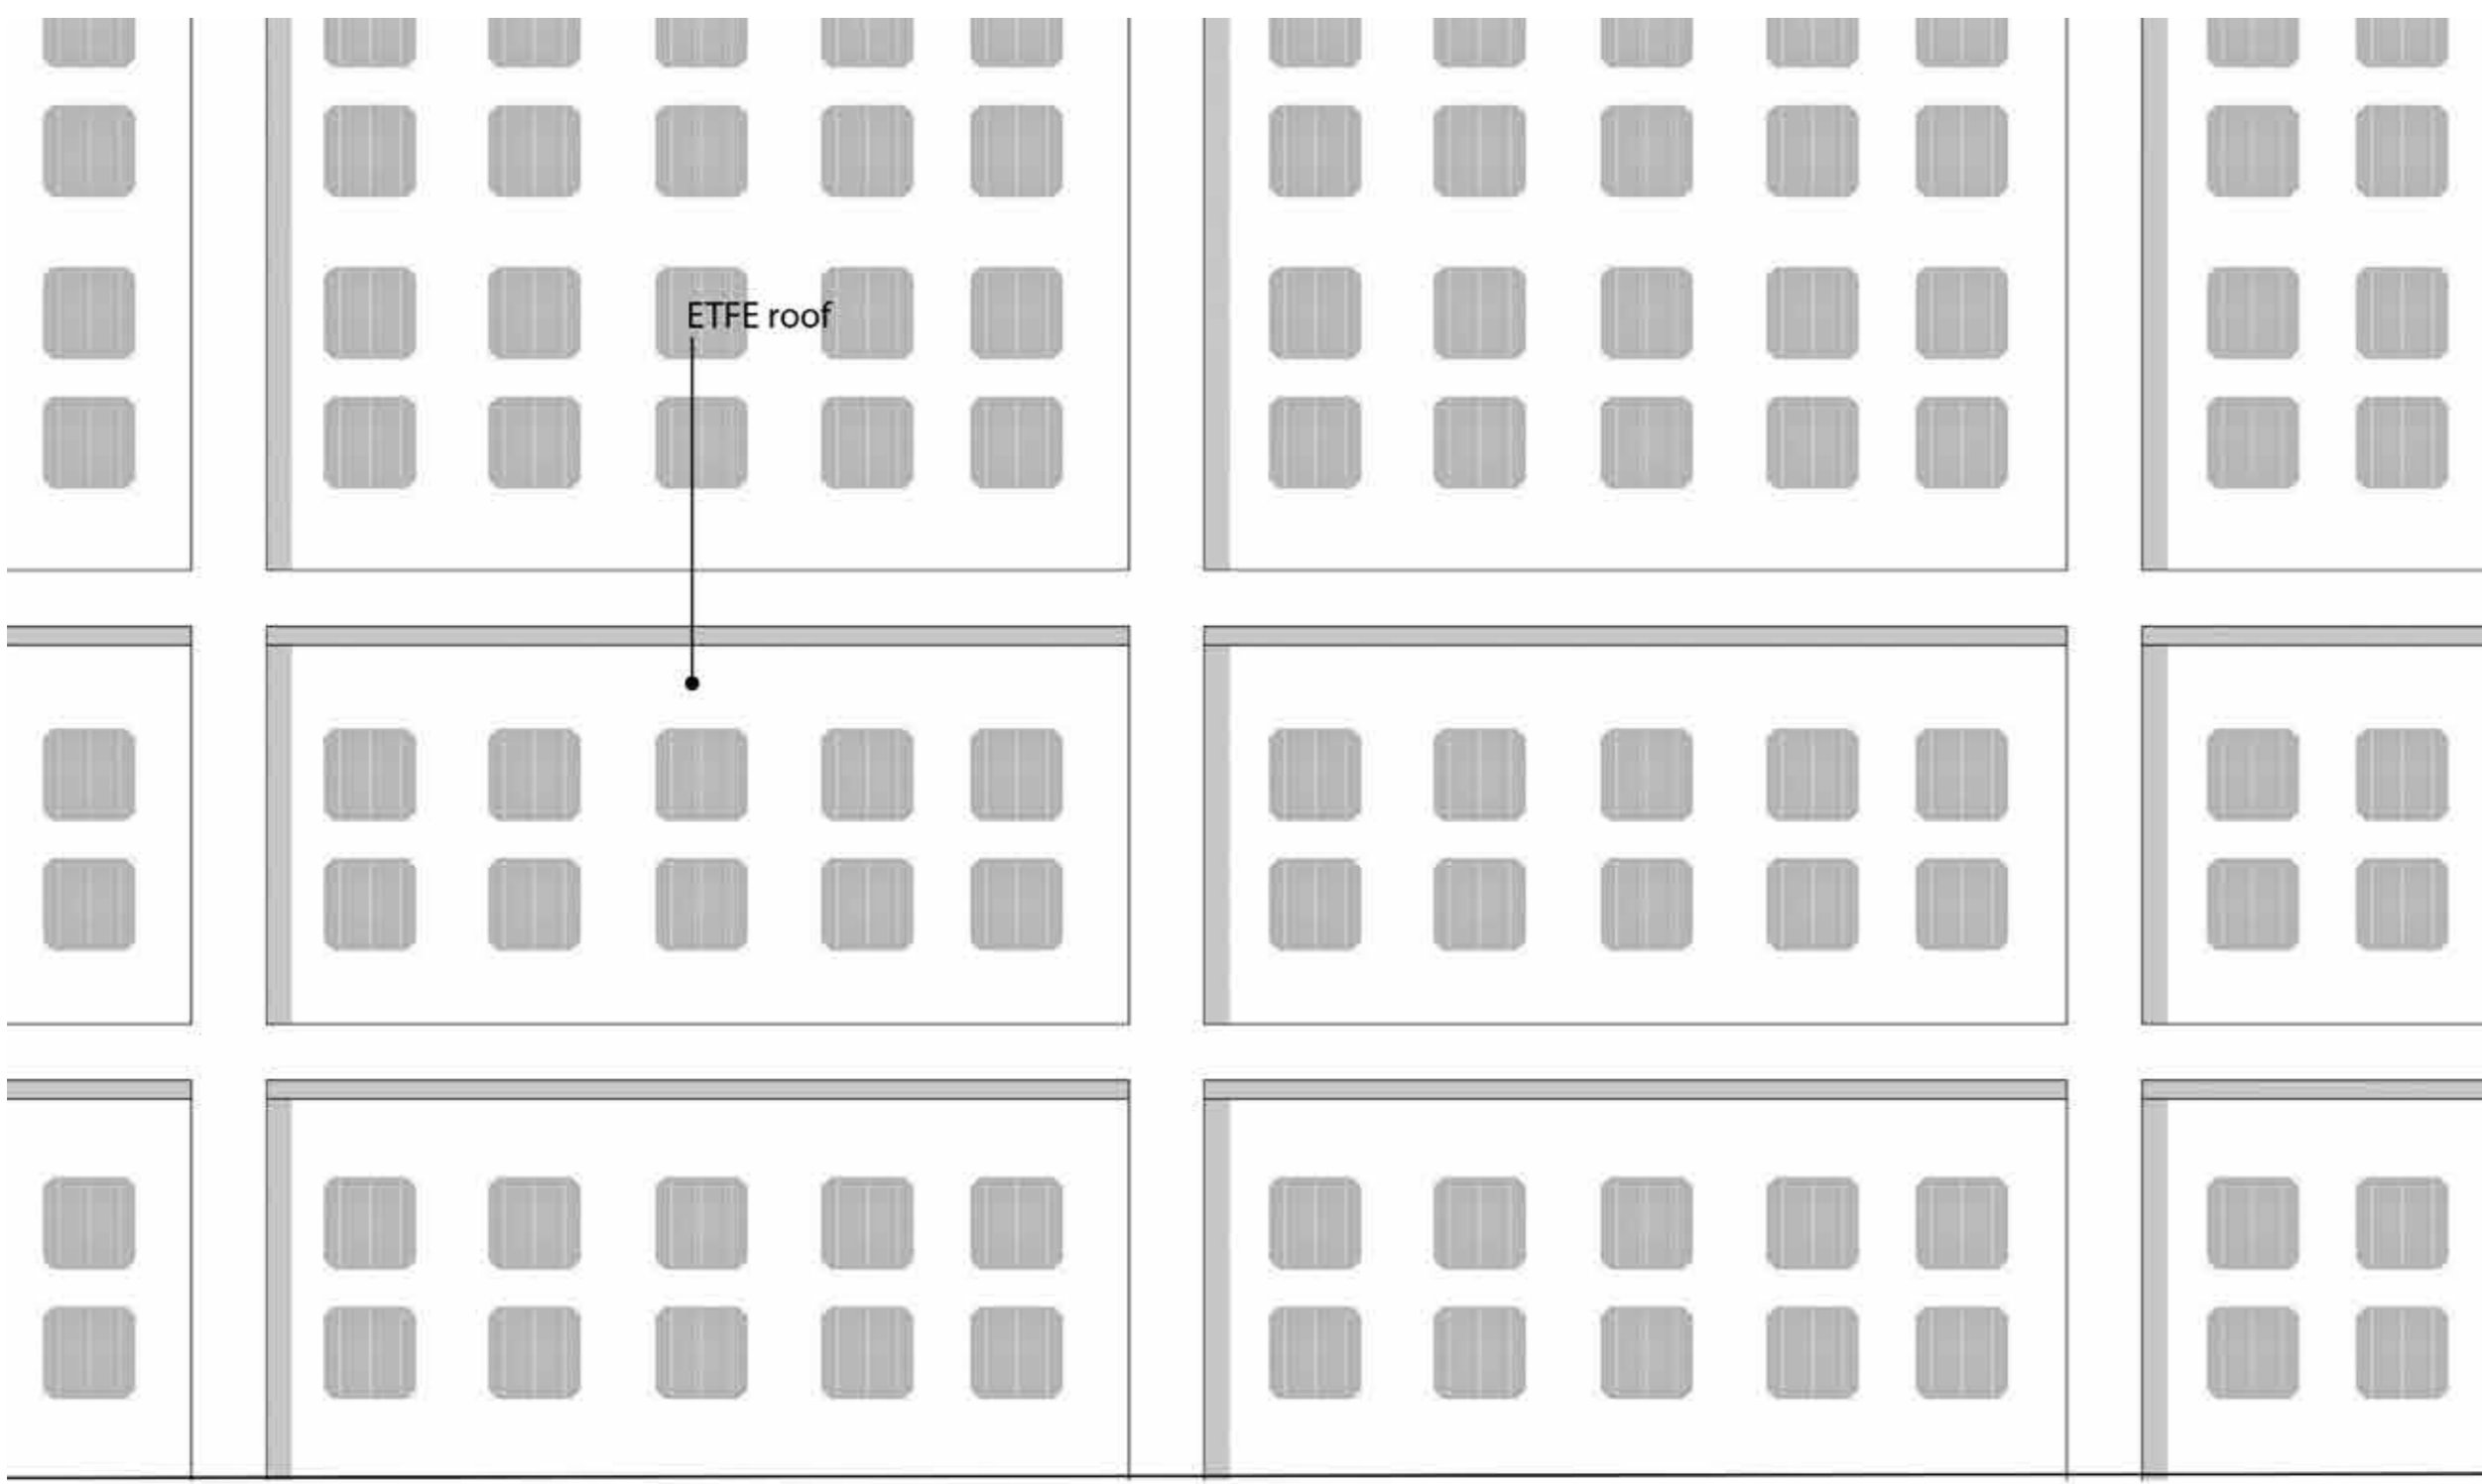


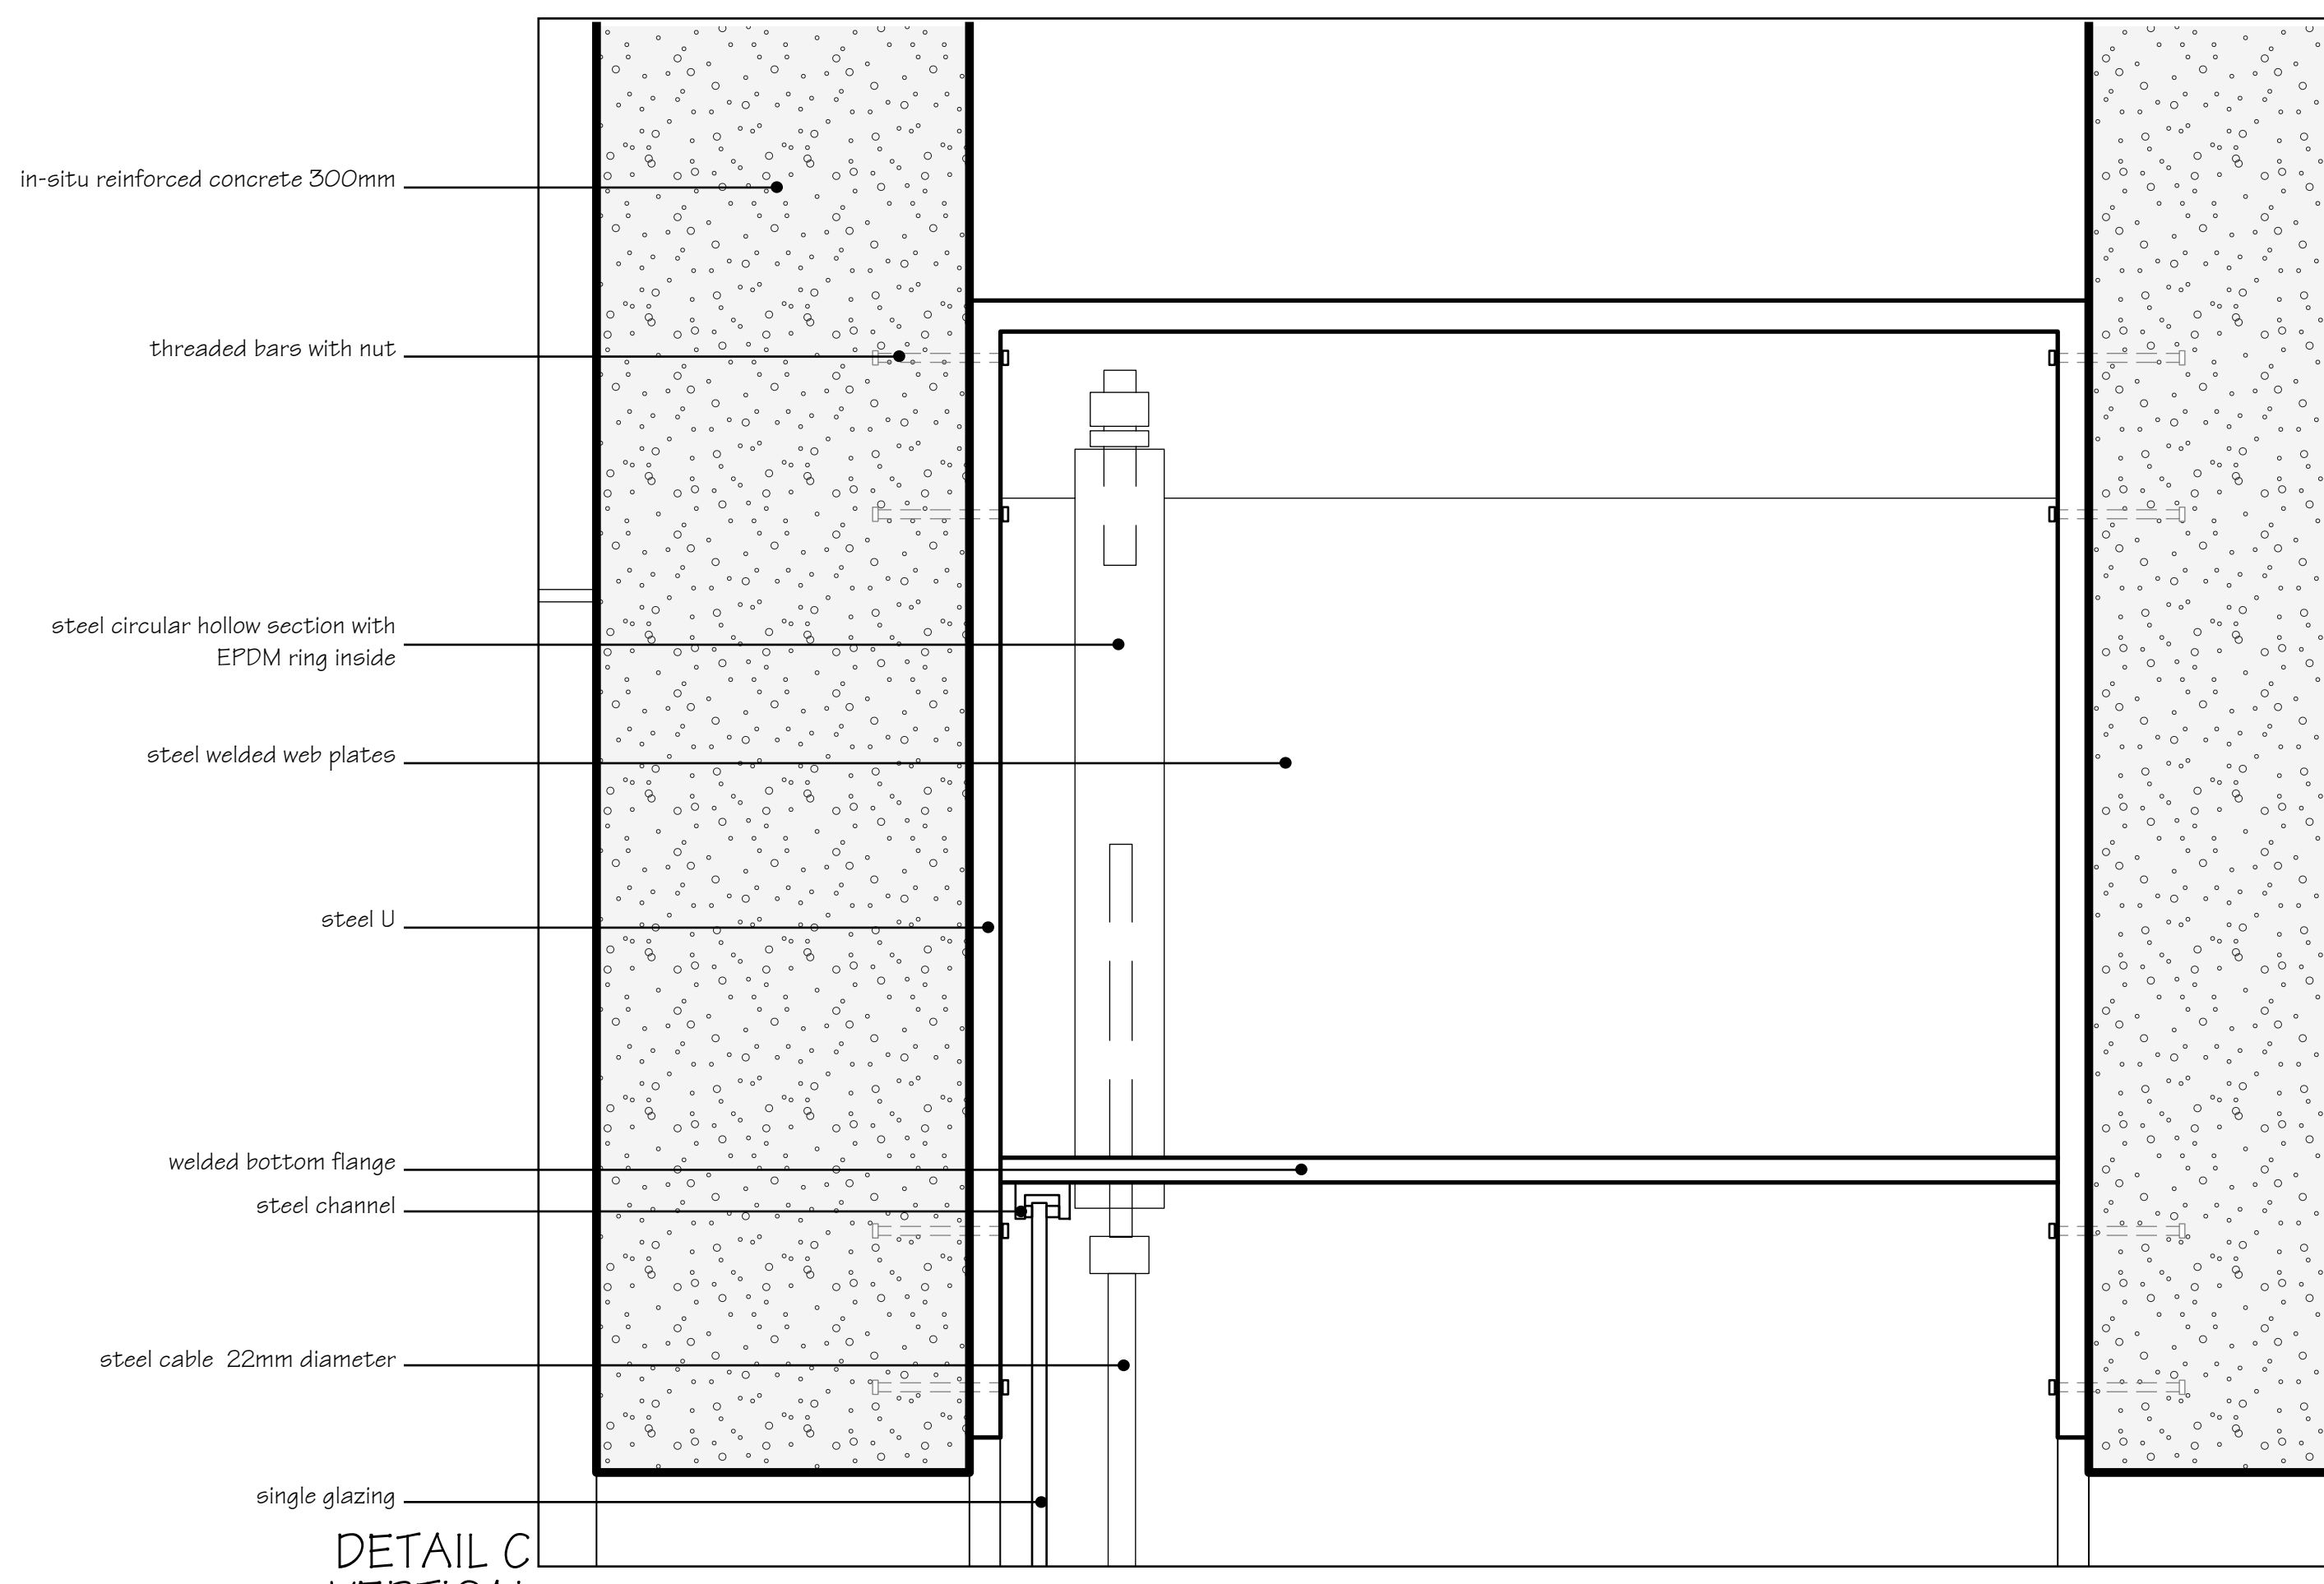


DETAIL C
VERTICAL

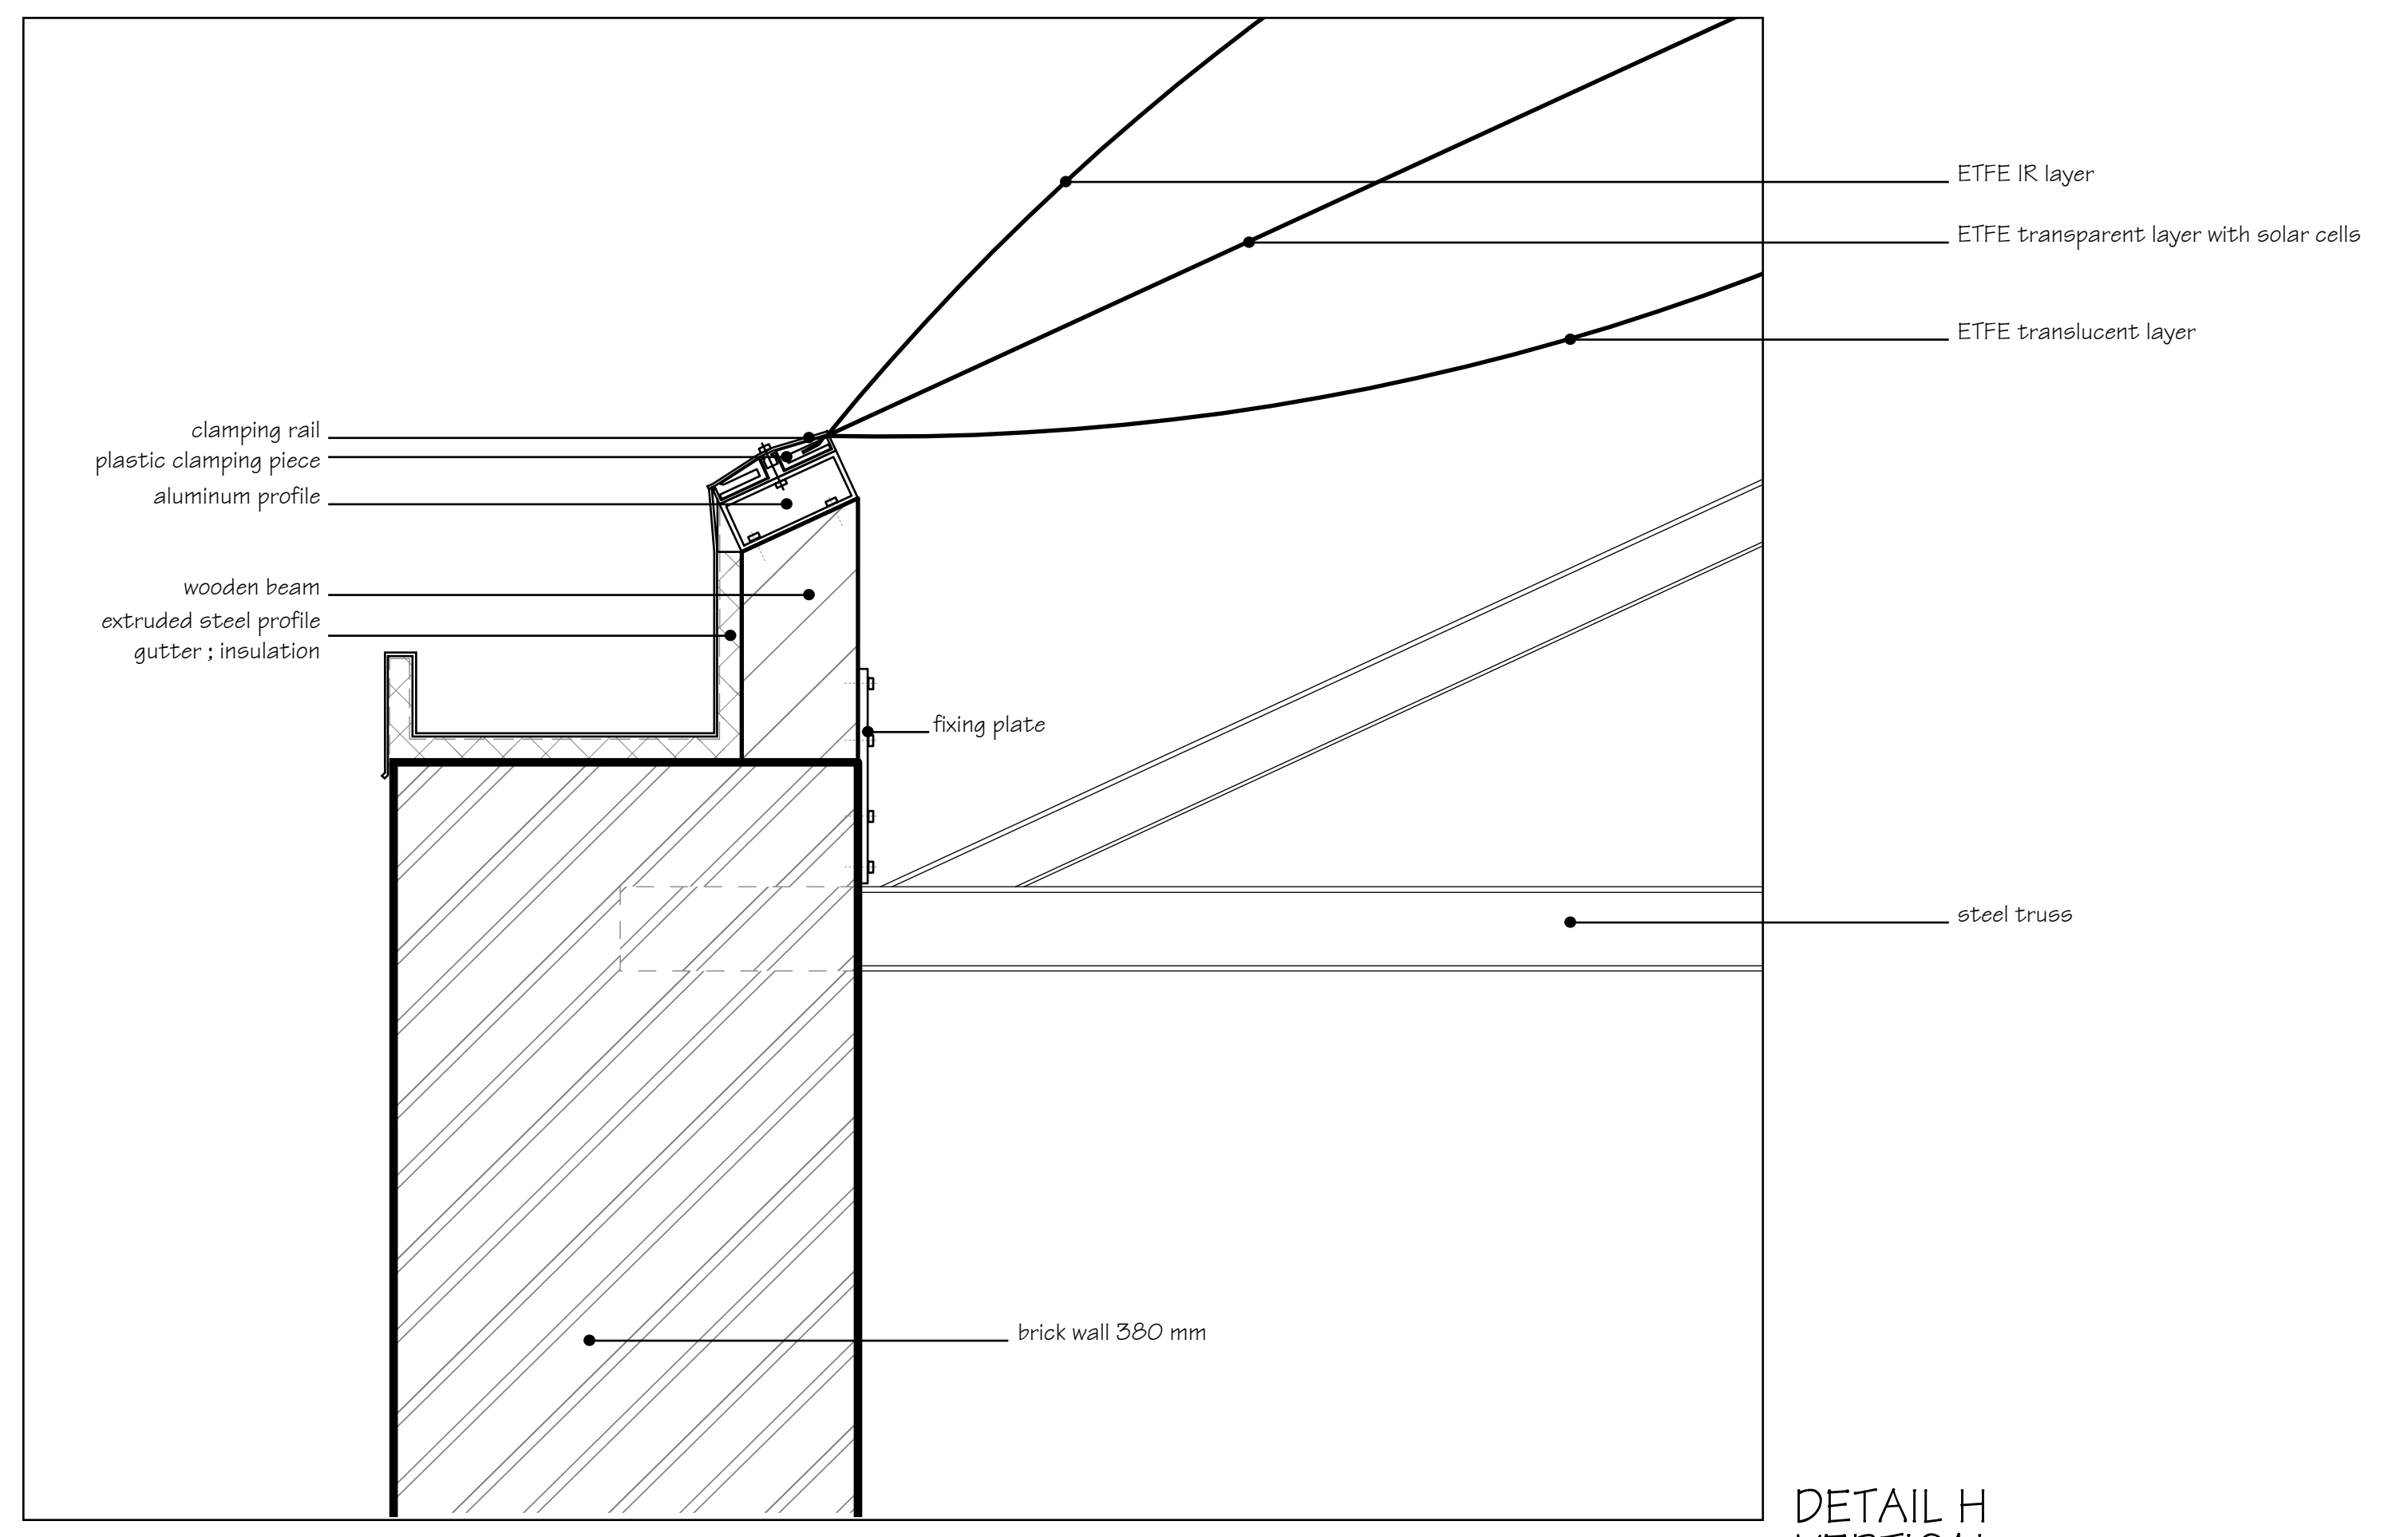


DETAIL H
VERTICAL

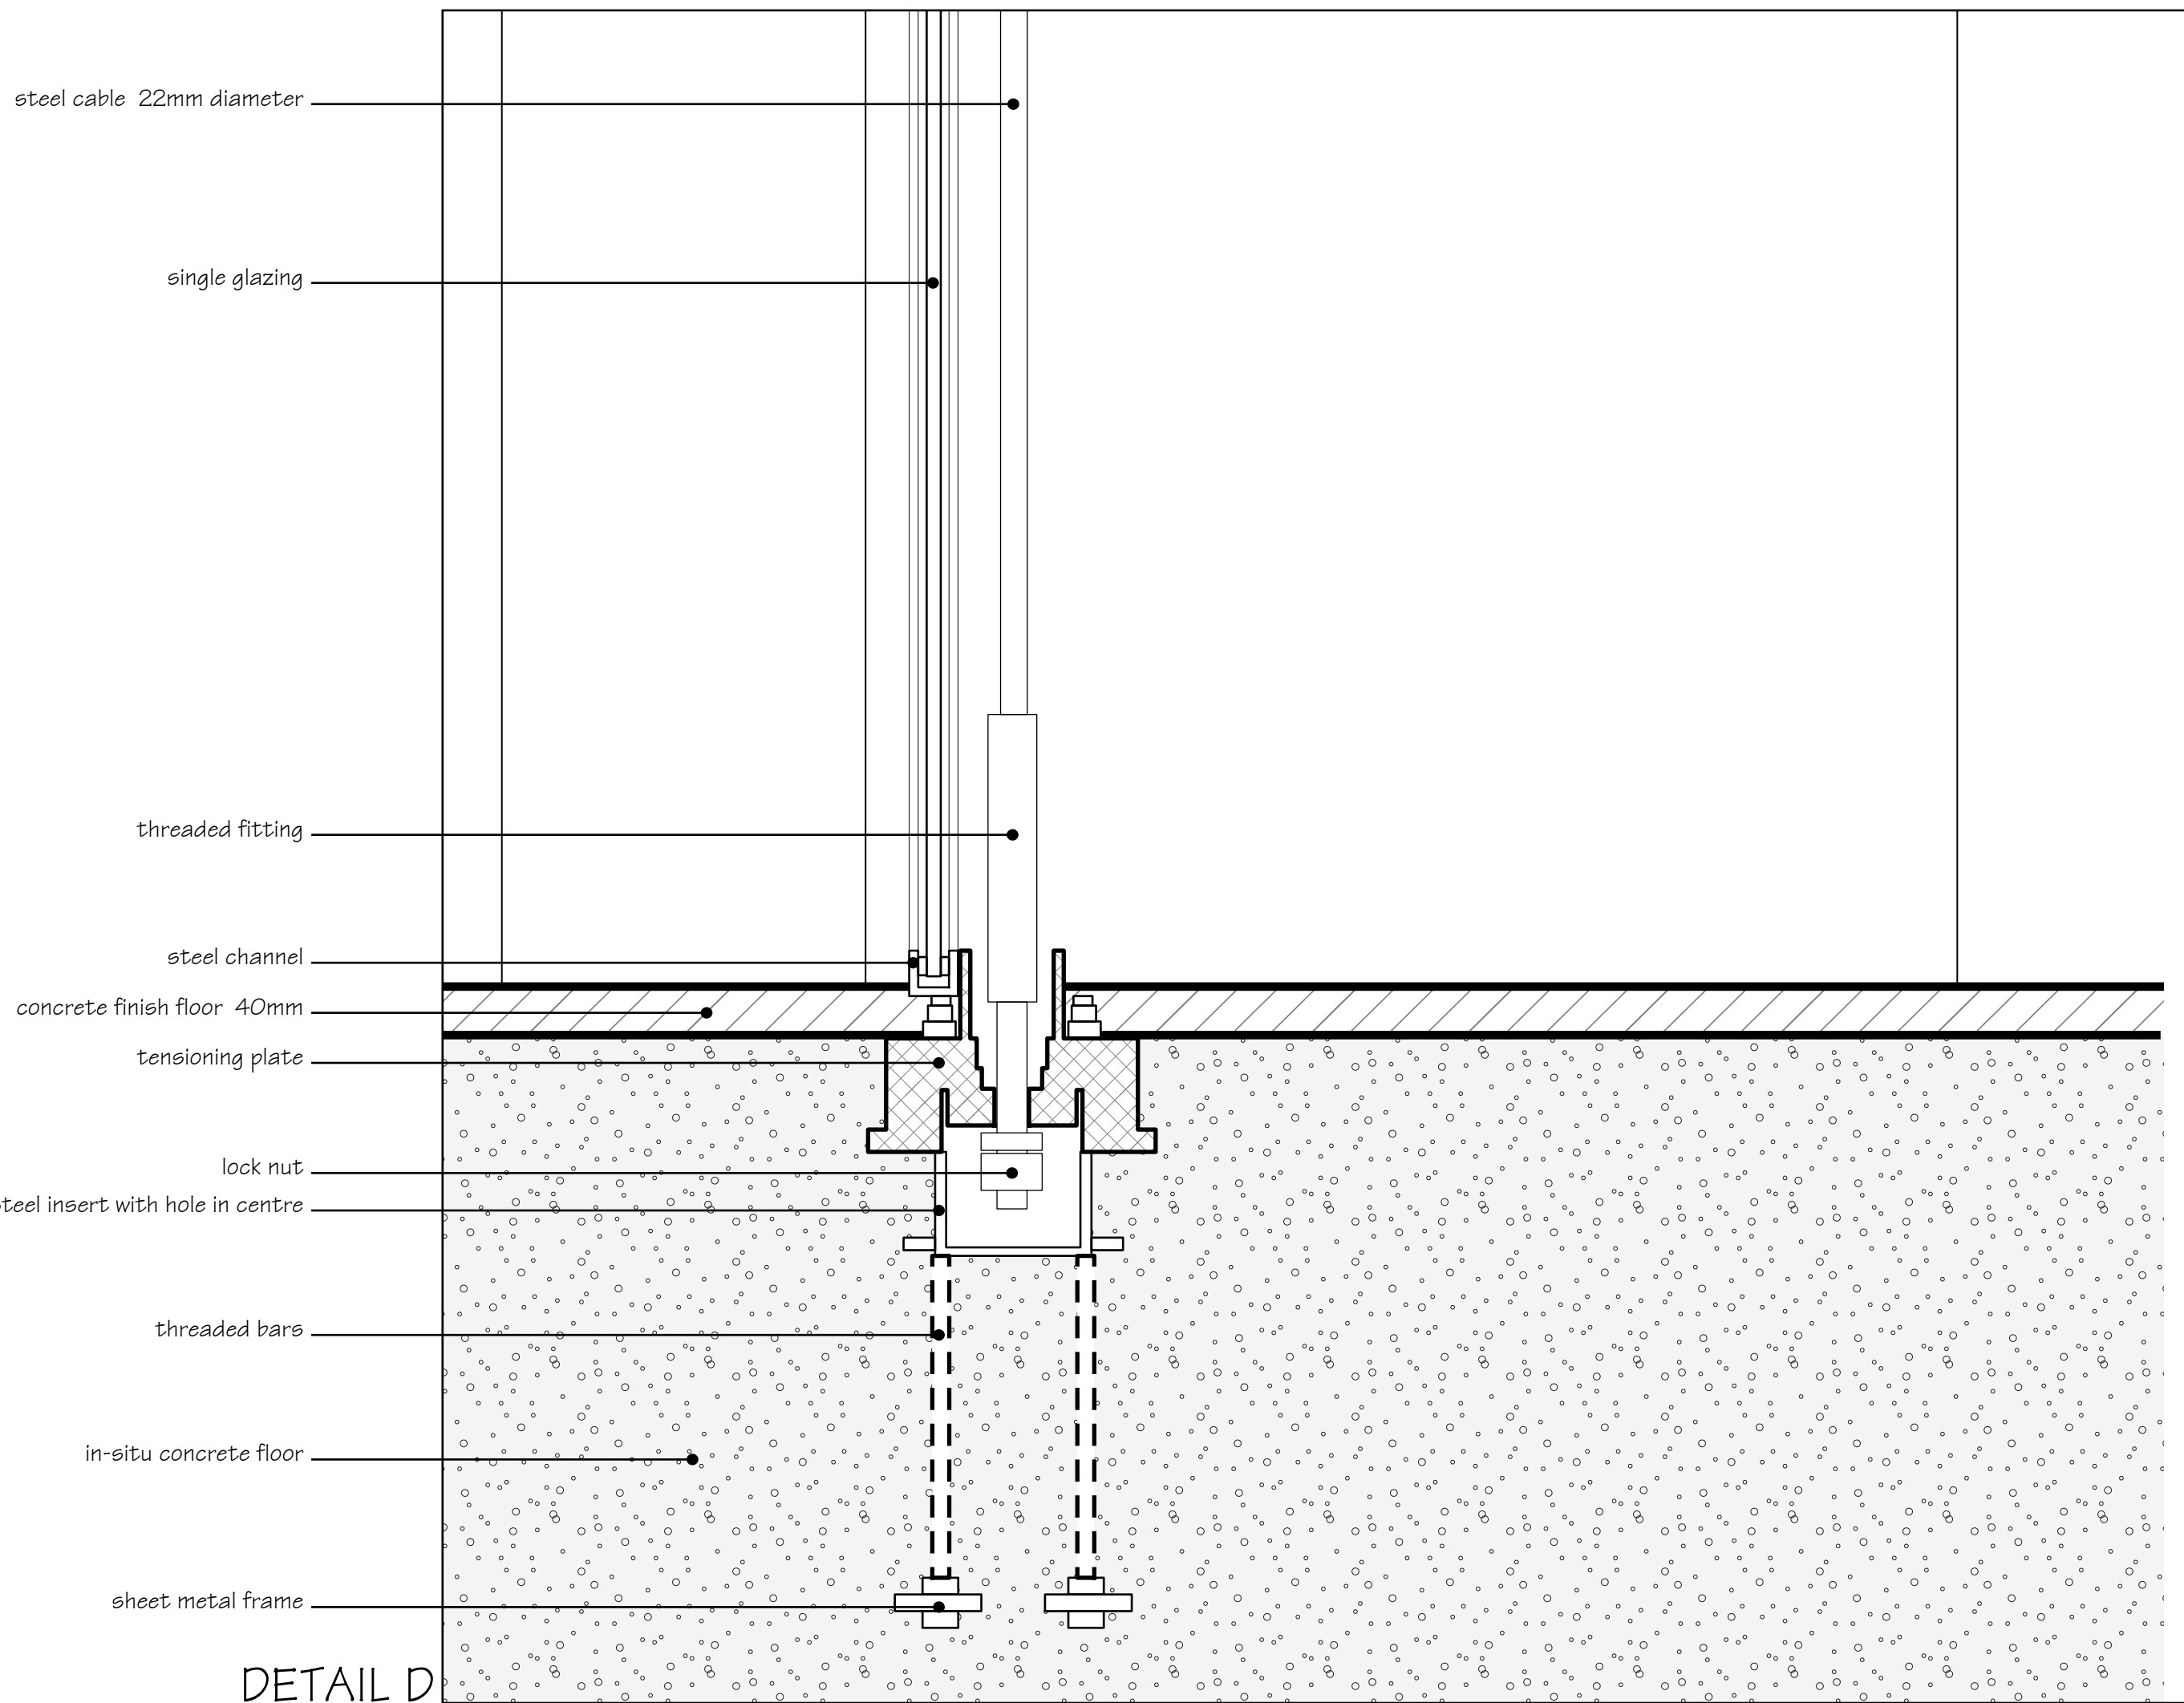


DETAIL D
VERTICAL

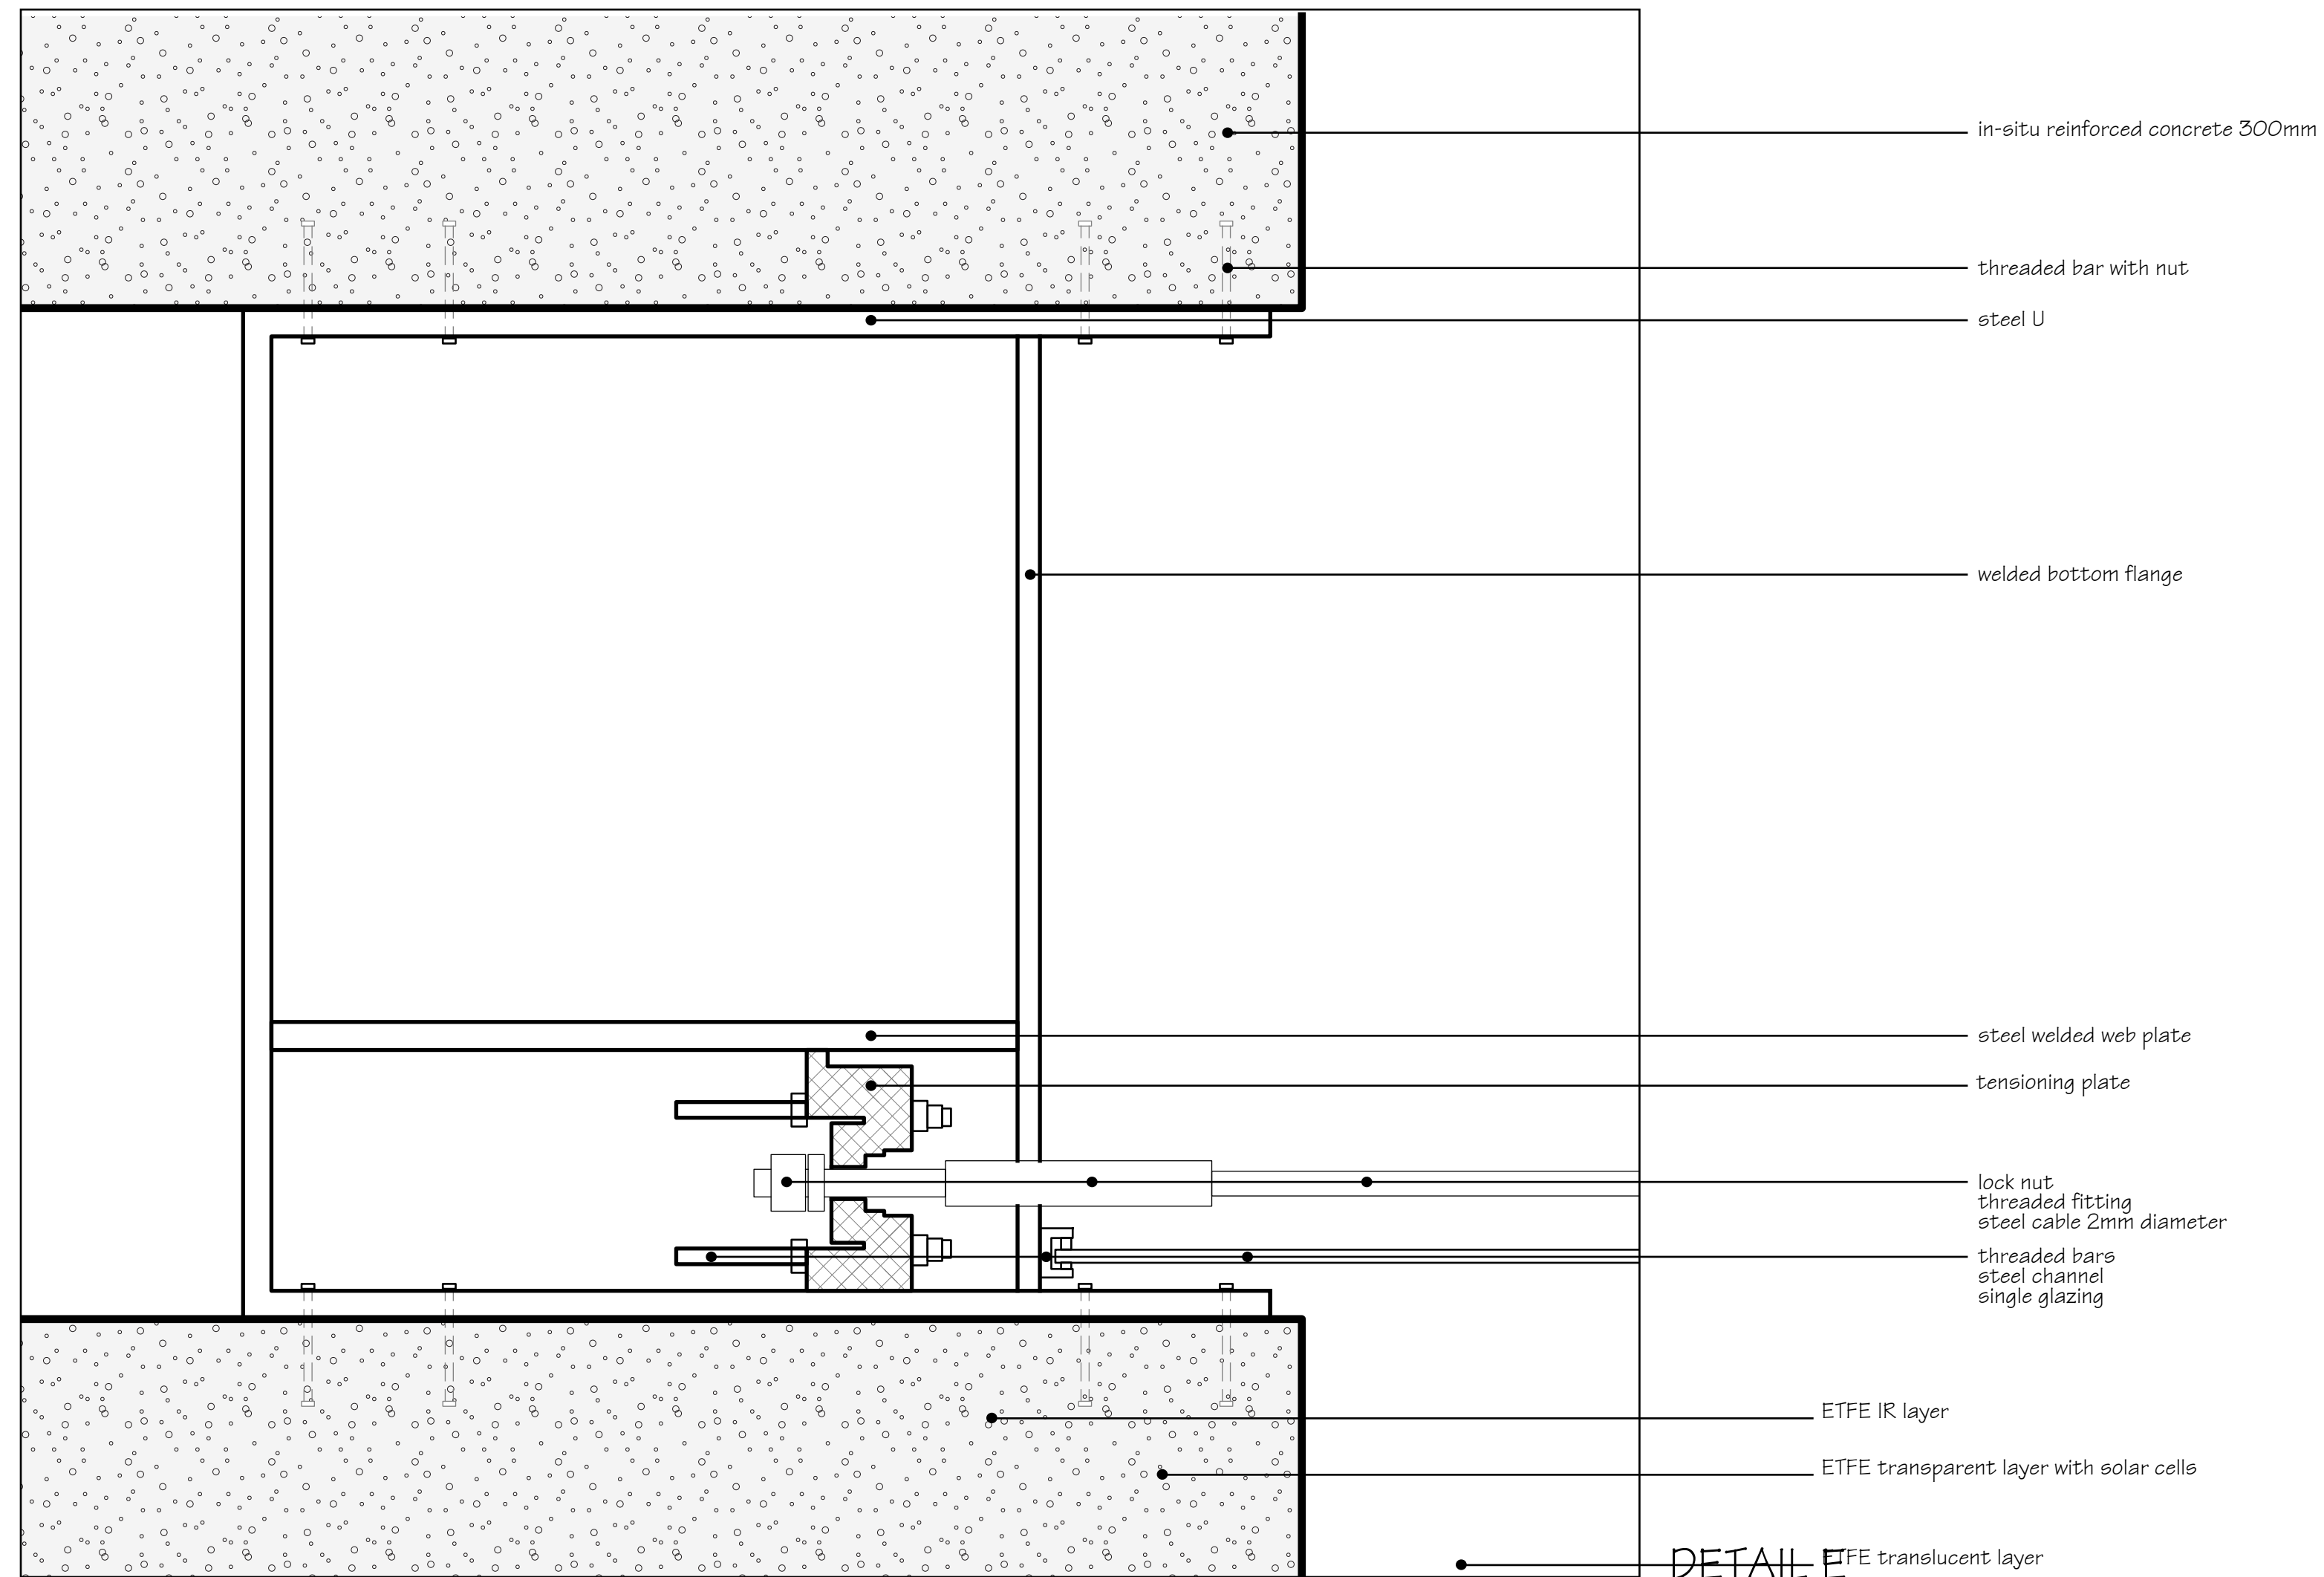


DETAIL E
HORIZONTAL

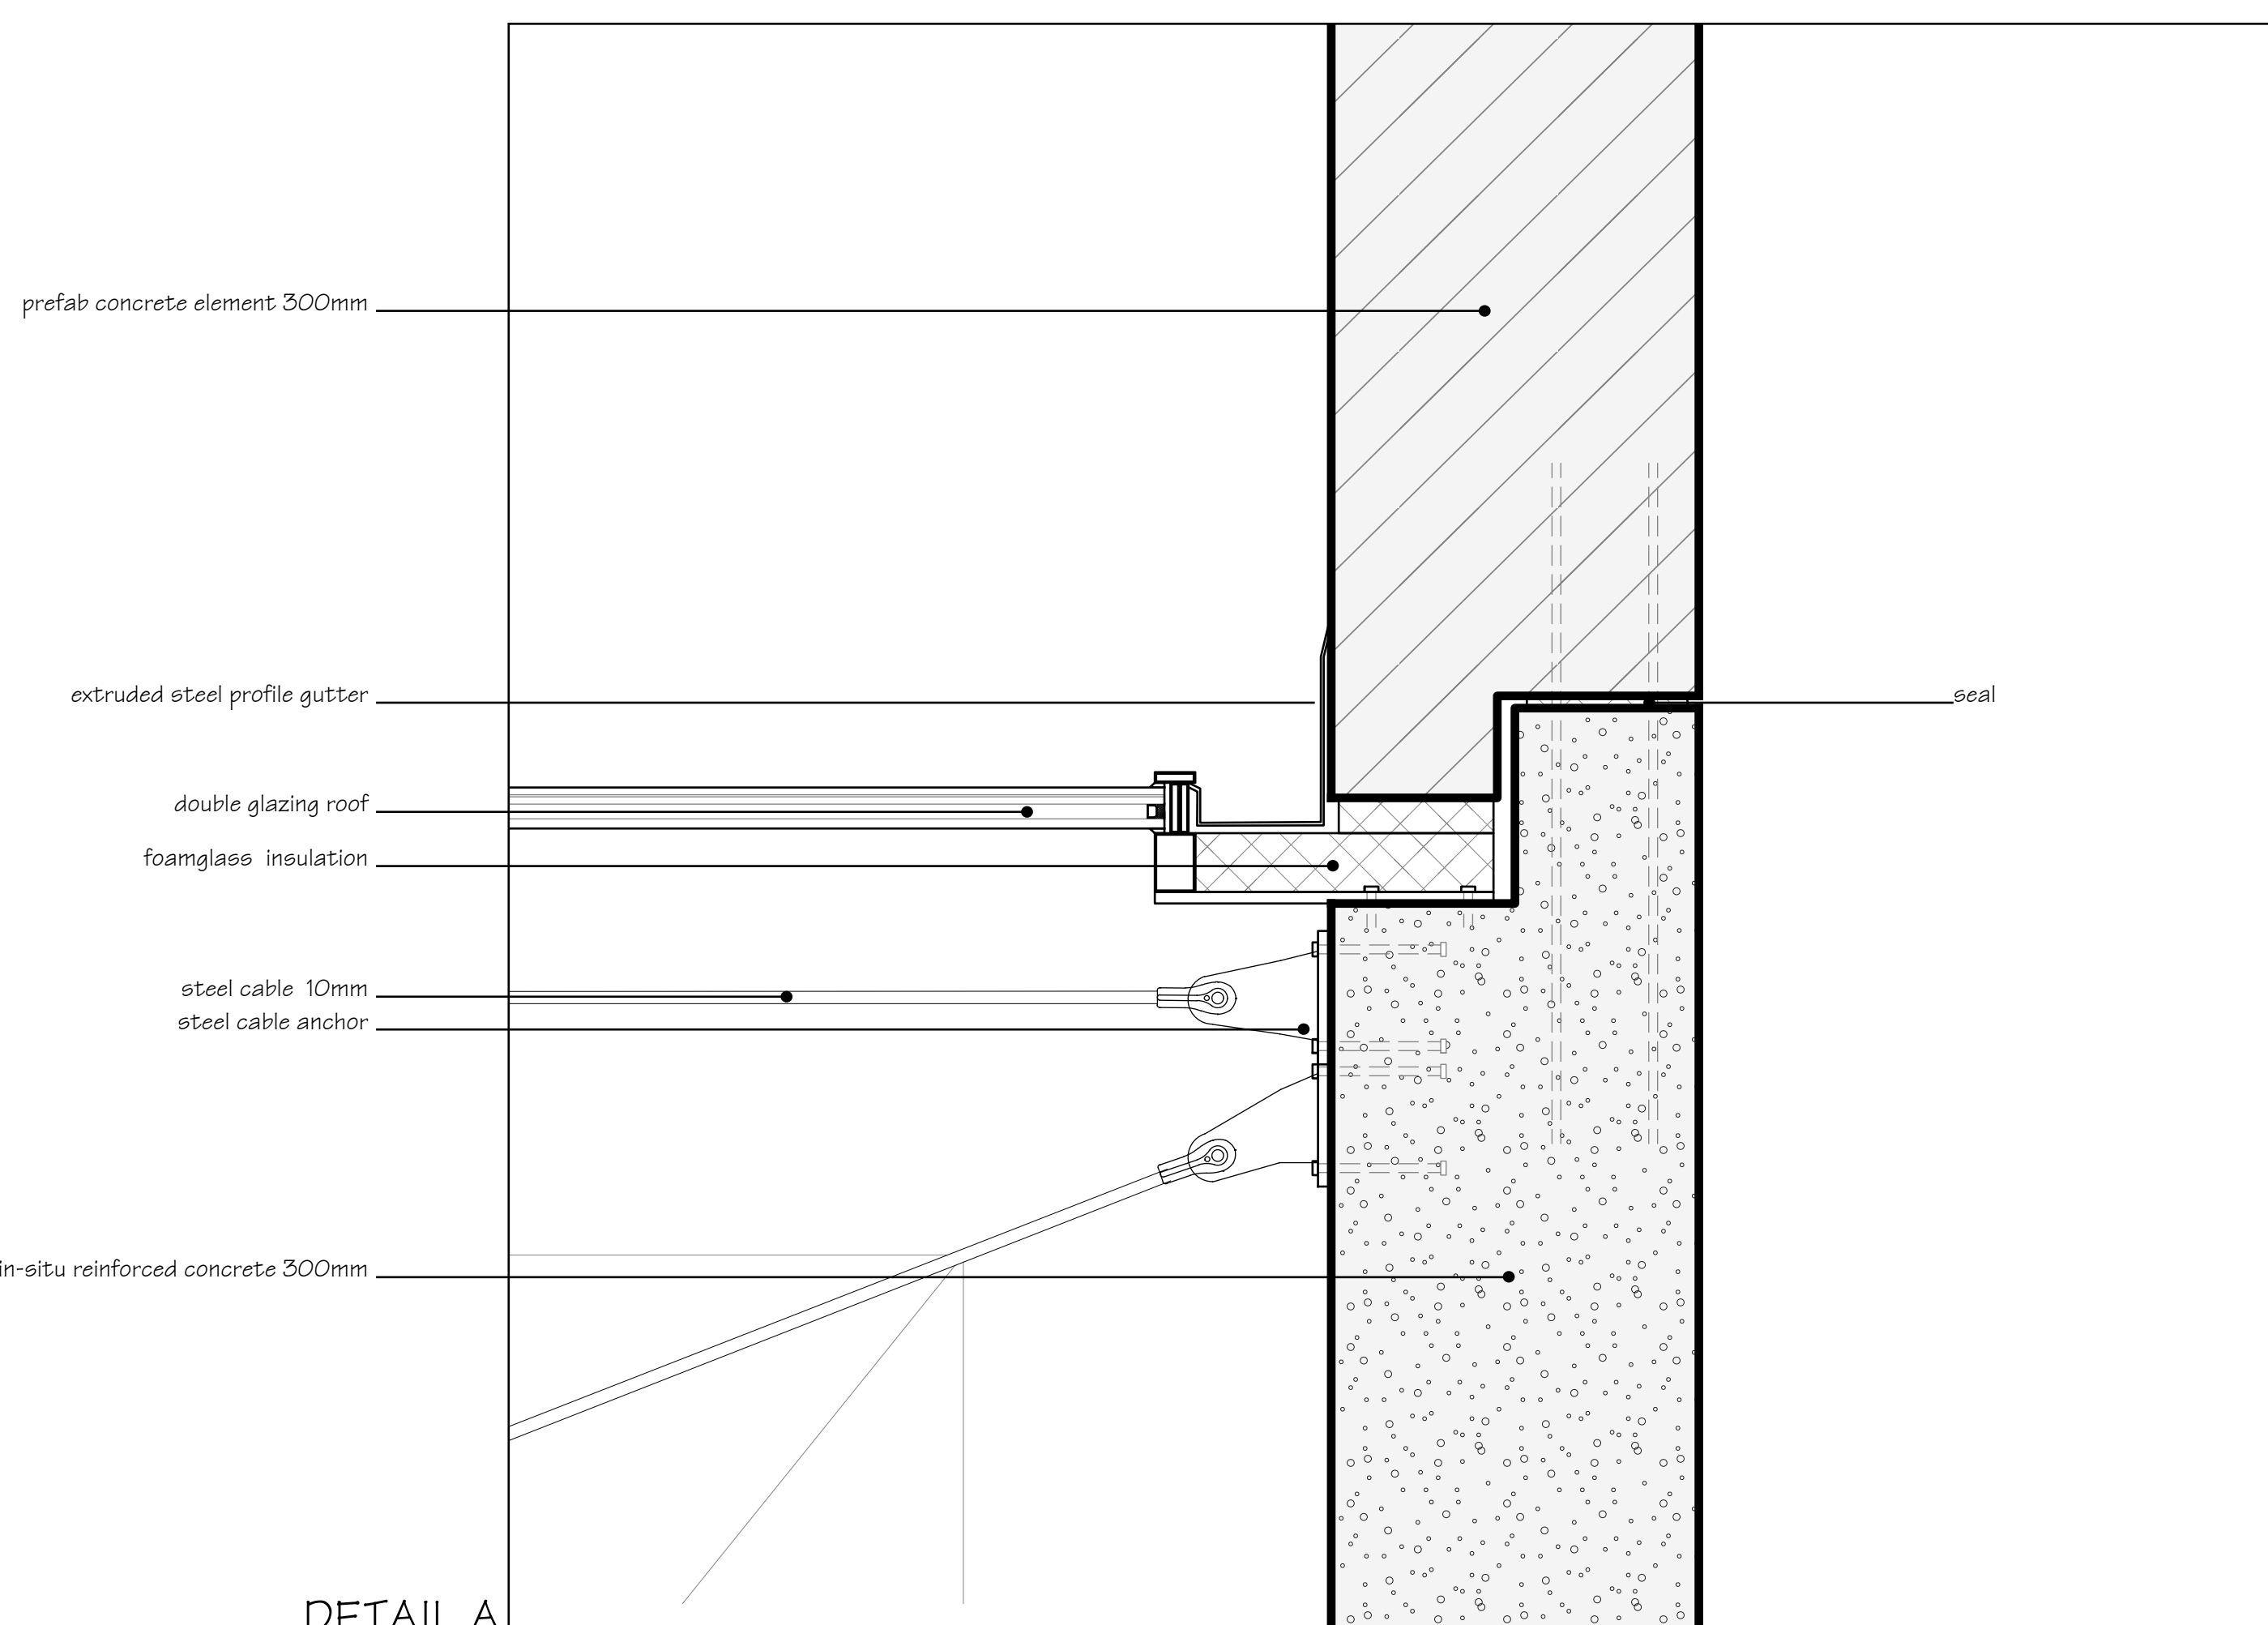


DETAIL A
VERTICAL

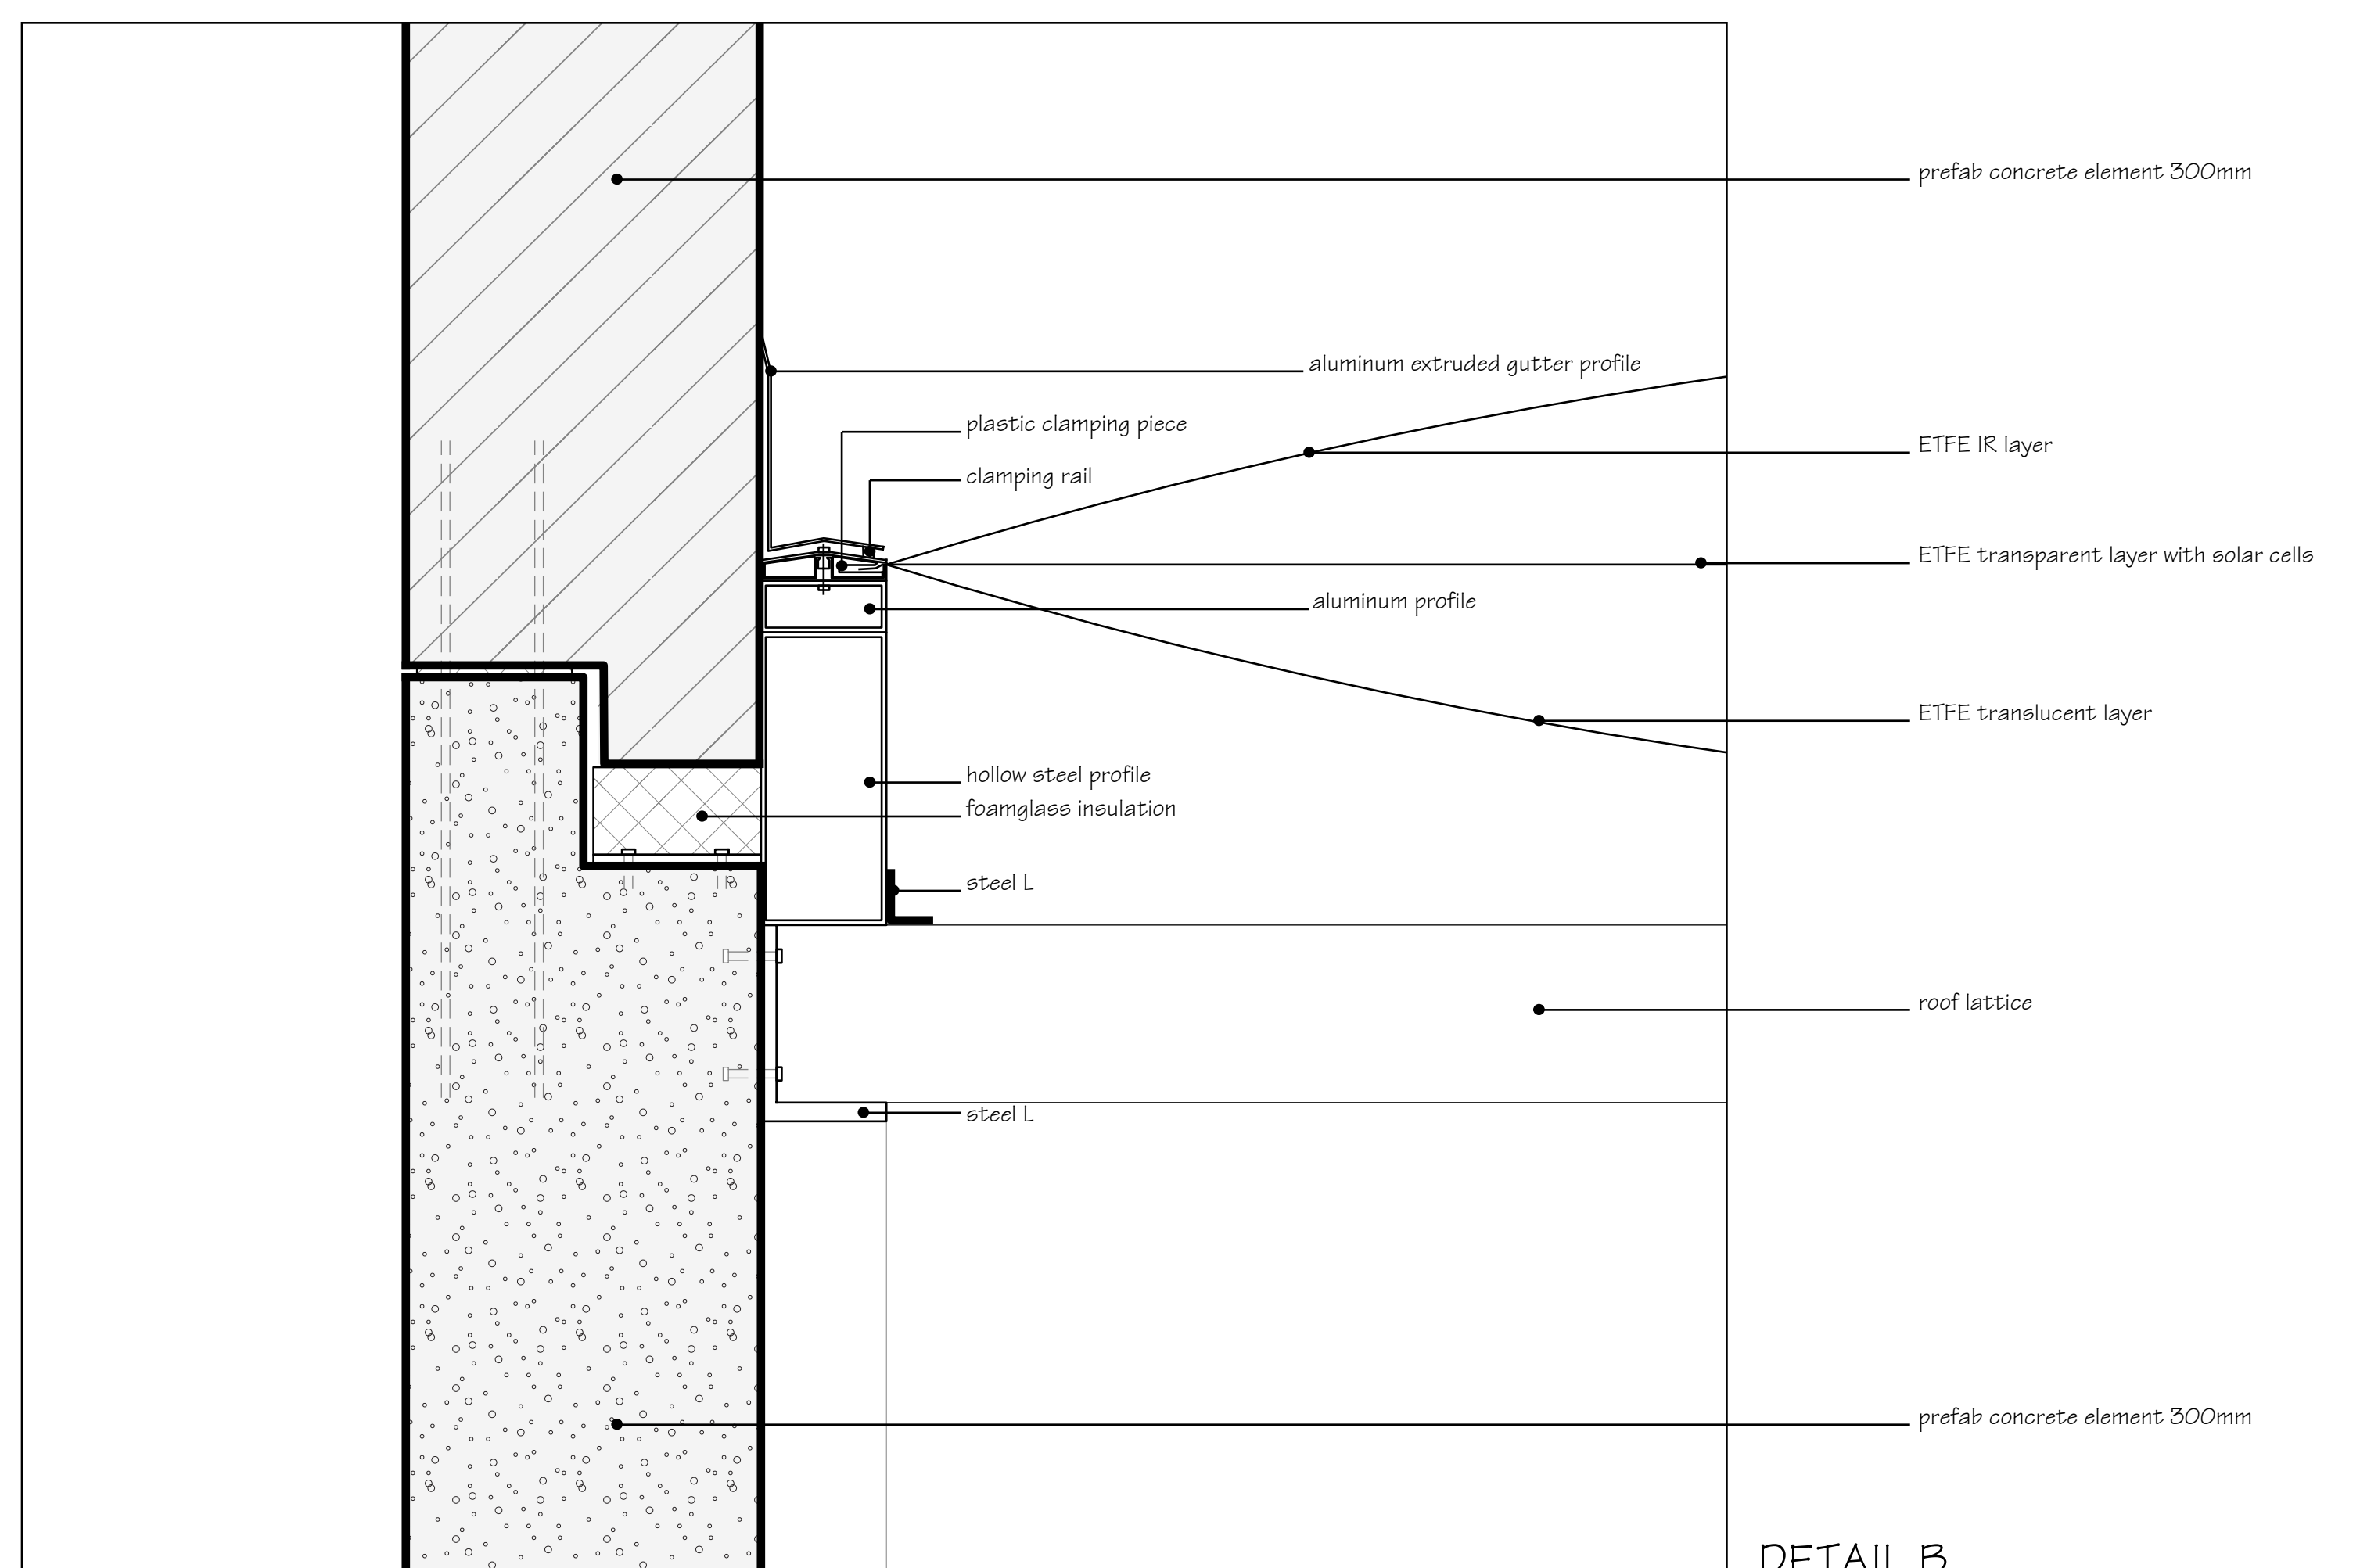

DETAIL B
VERTICAL

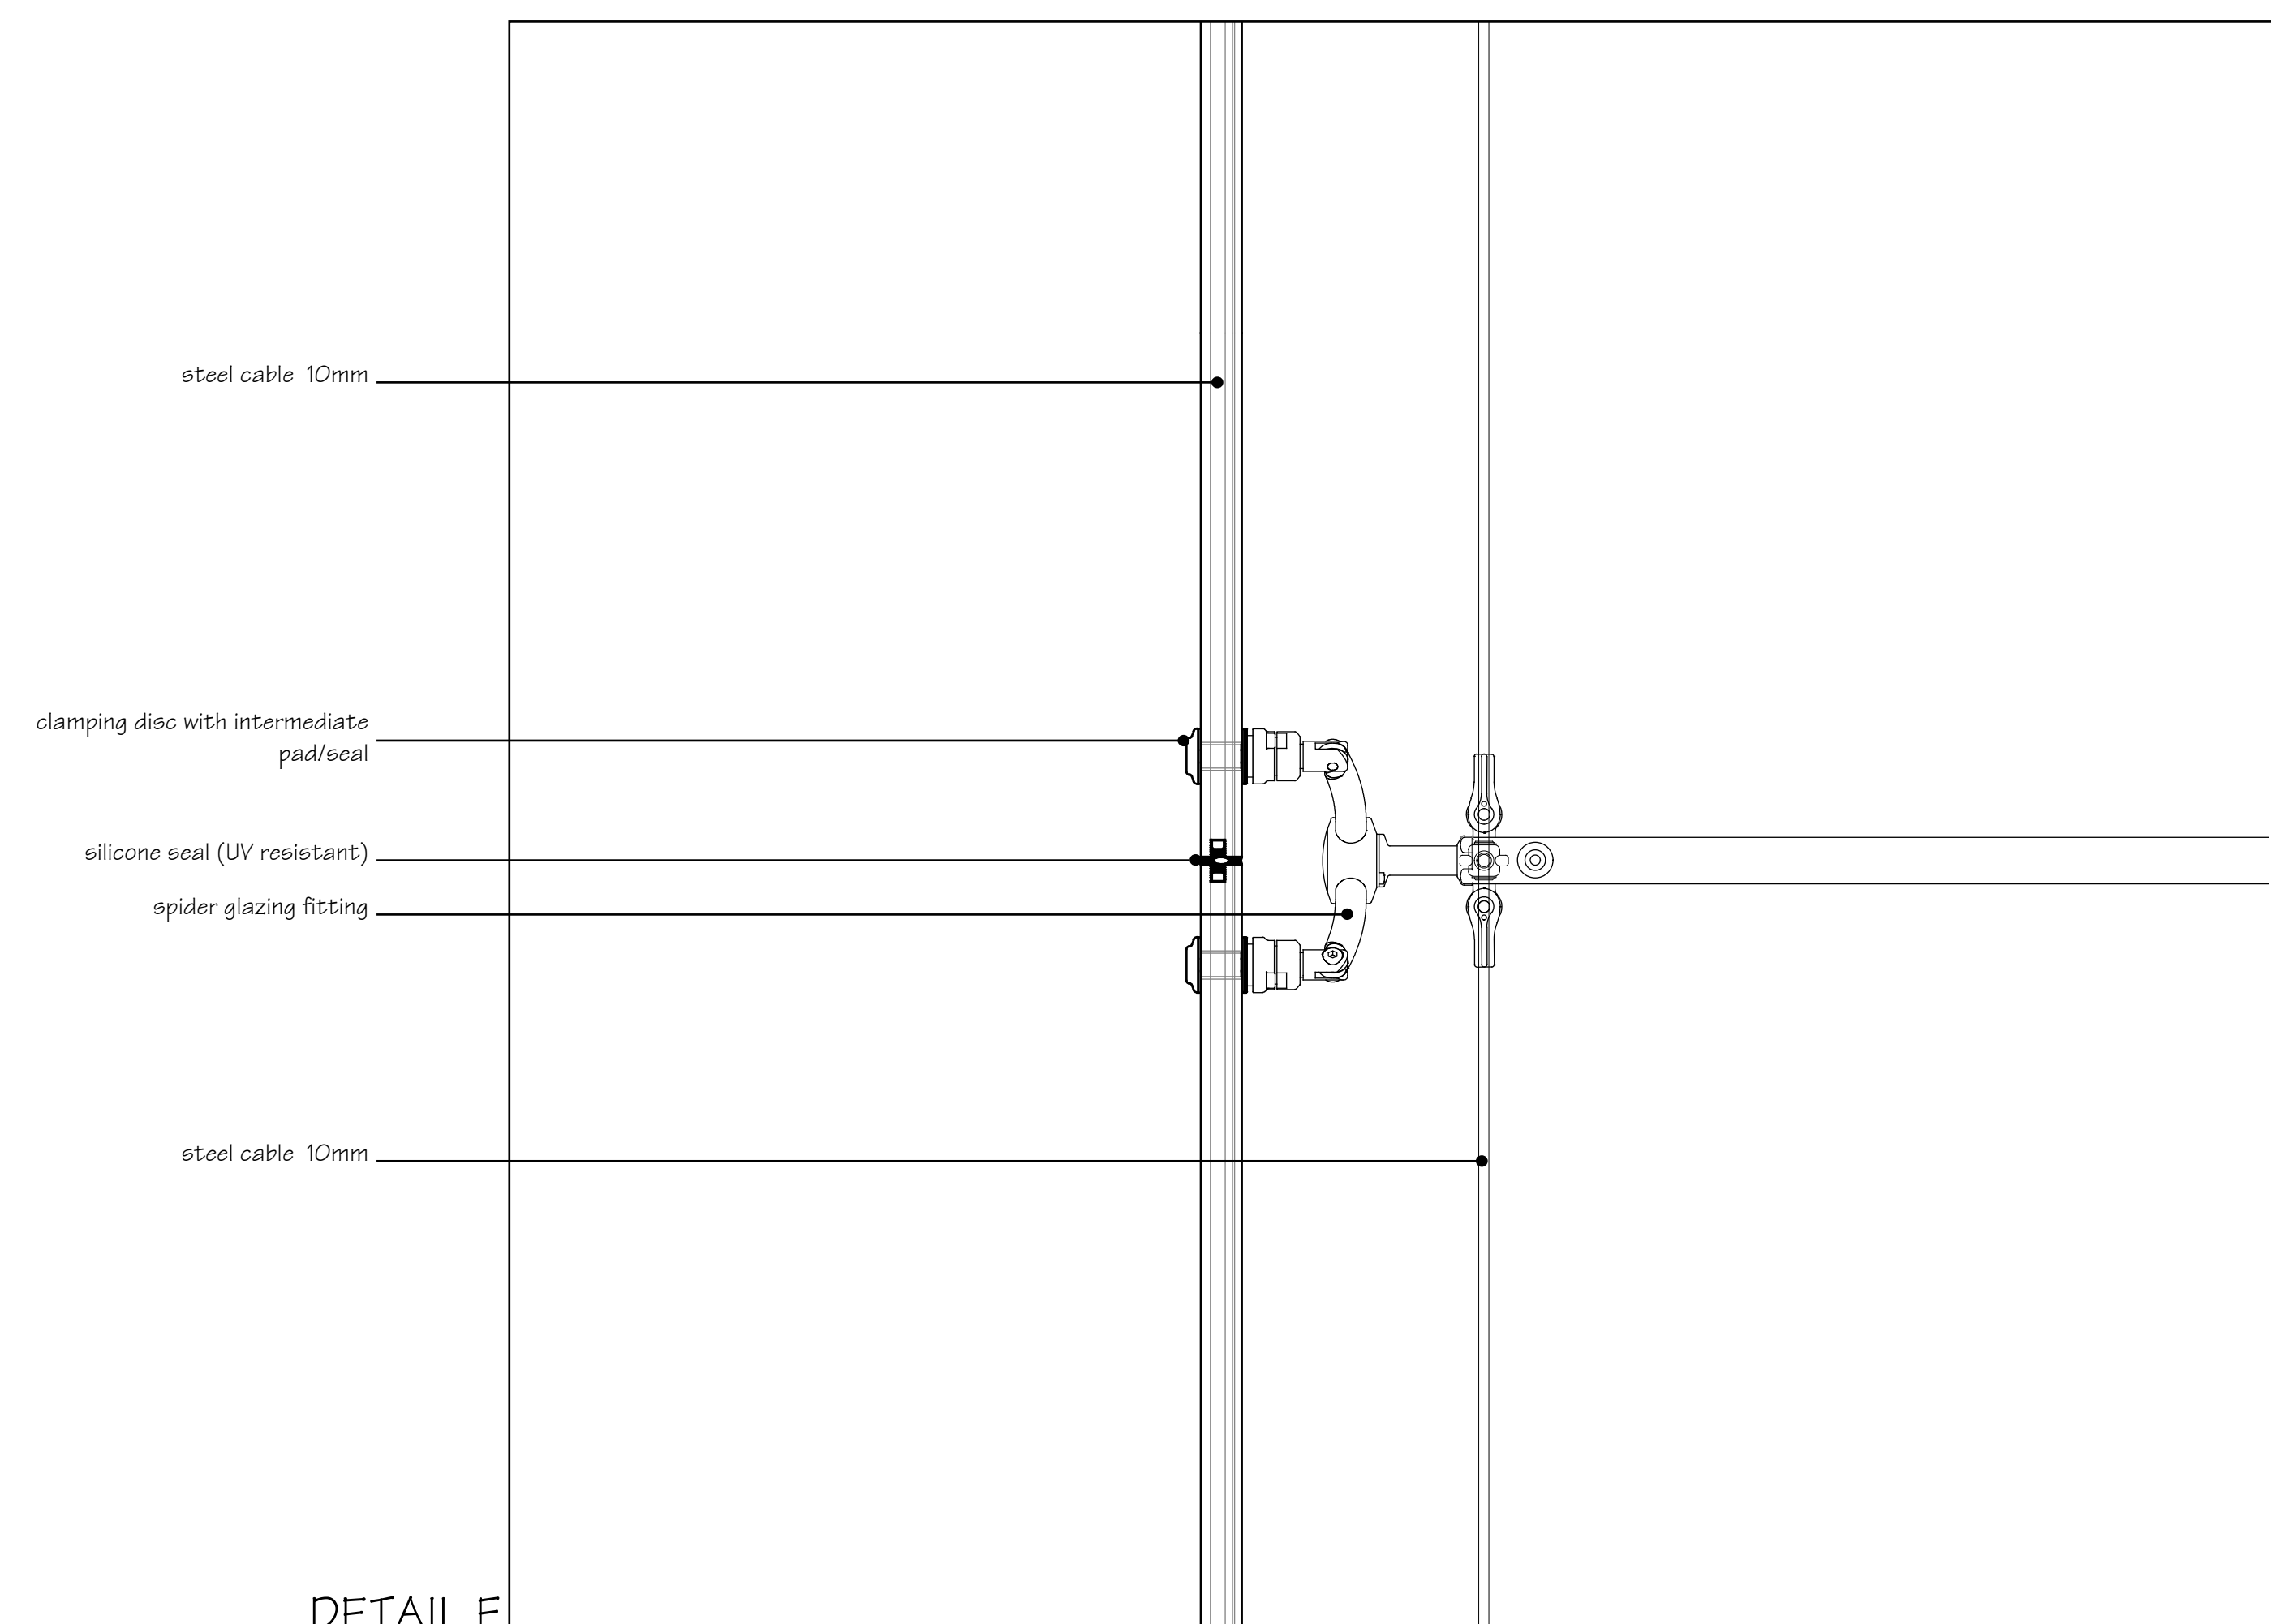

DETAIL F
VERTICAL

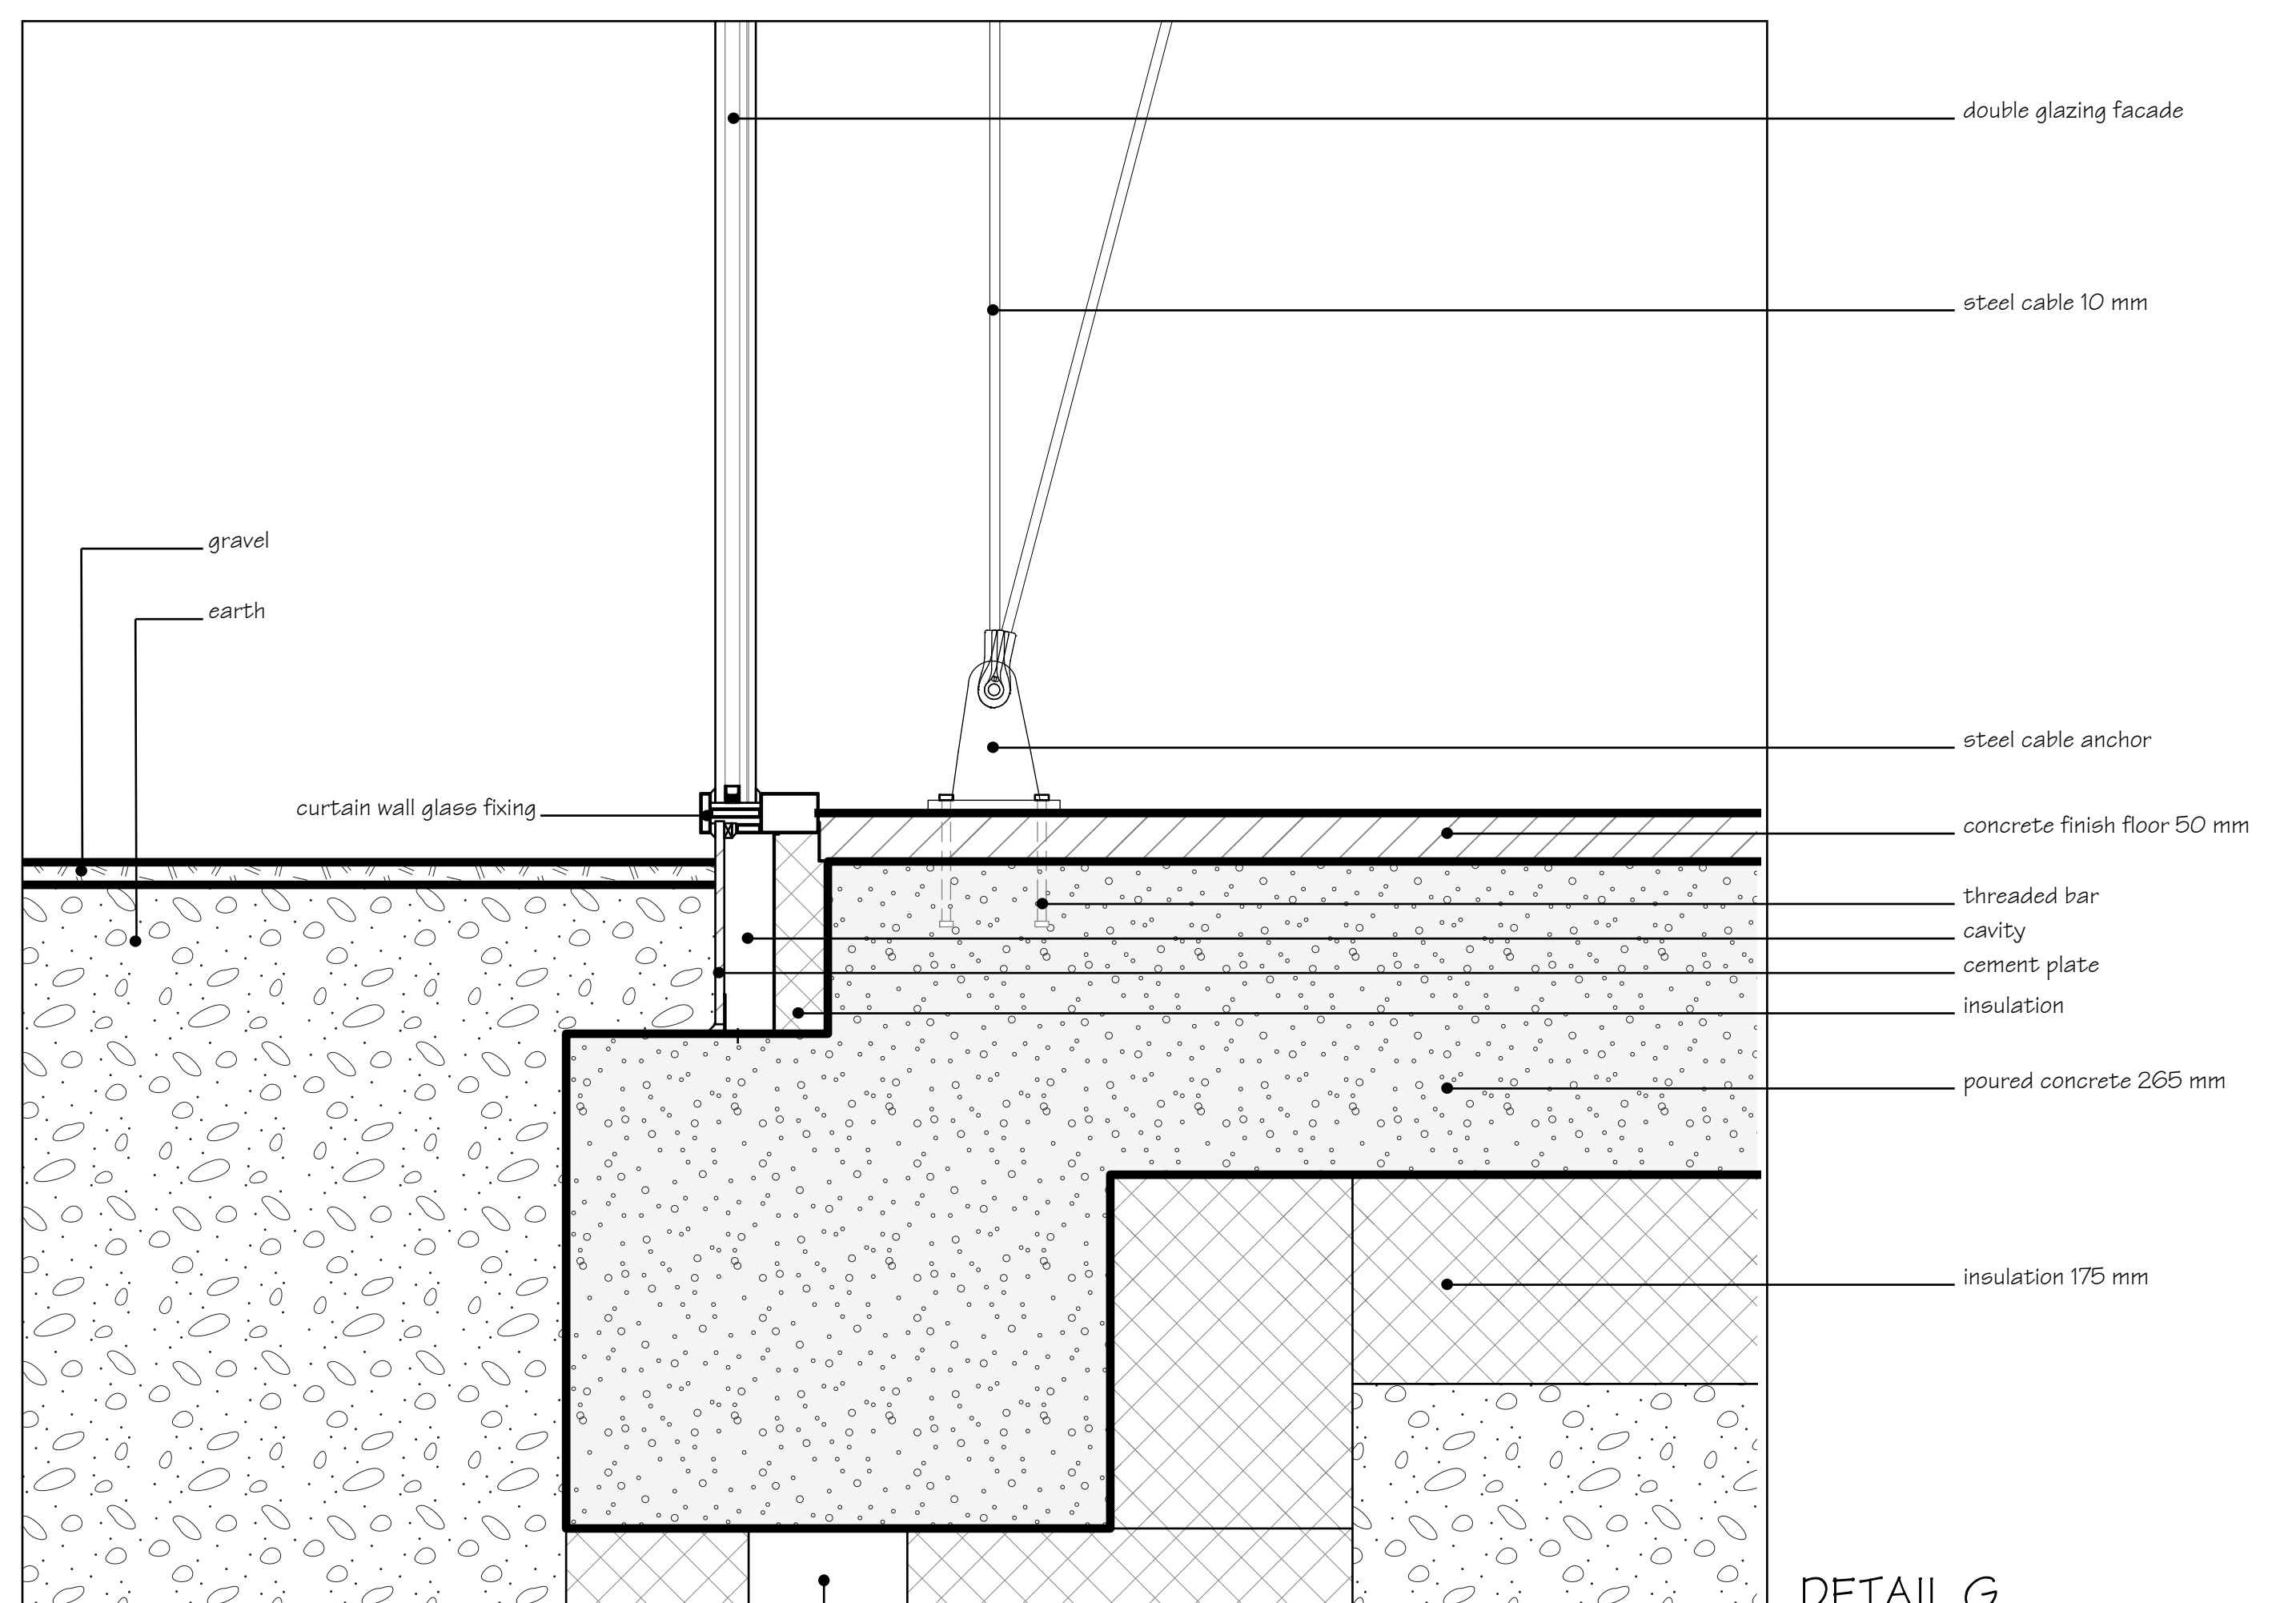

DETAIL G
VERTICAL