





Entrance hall

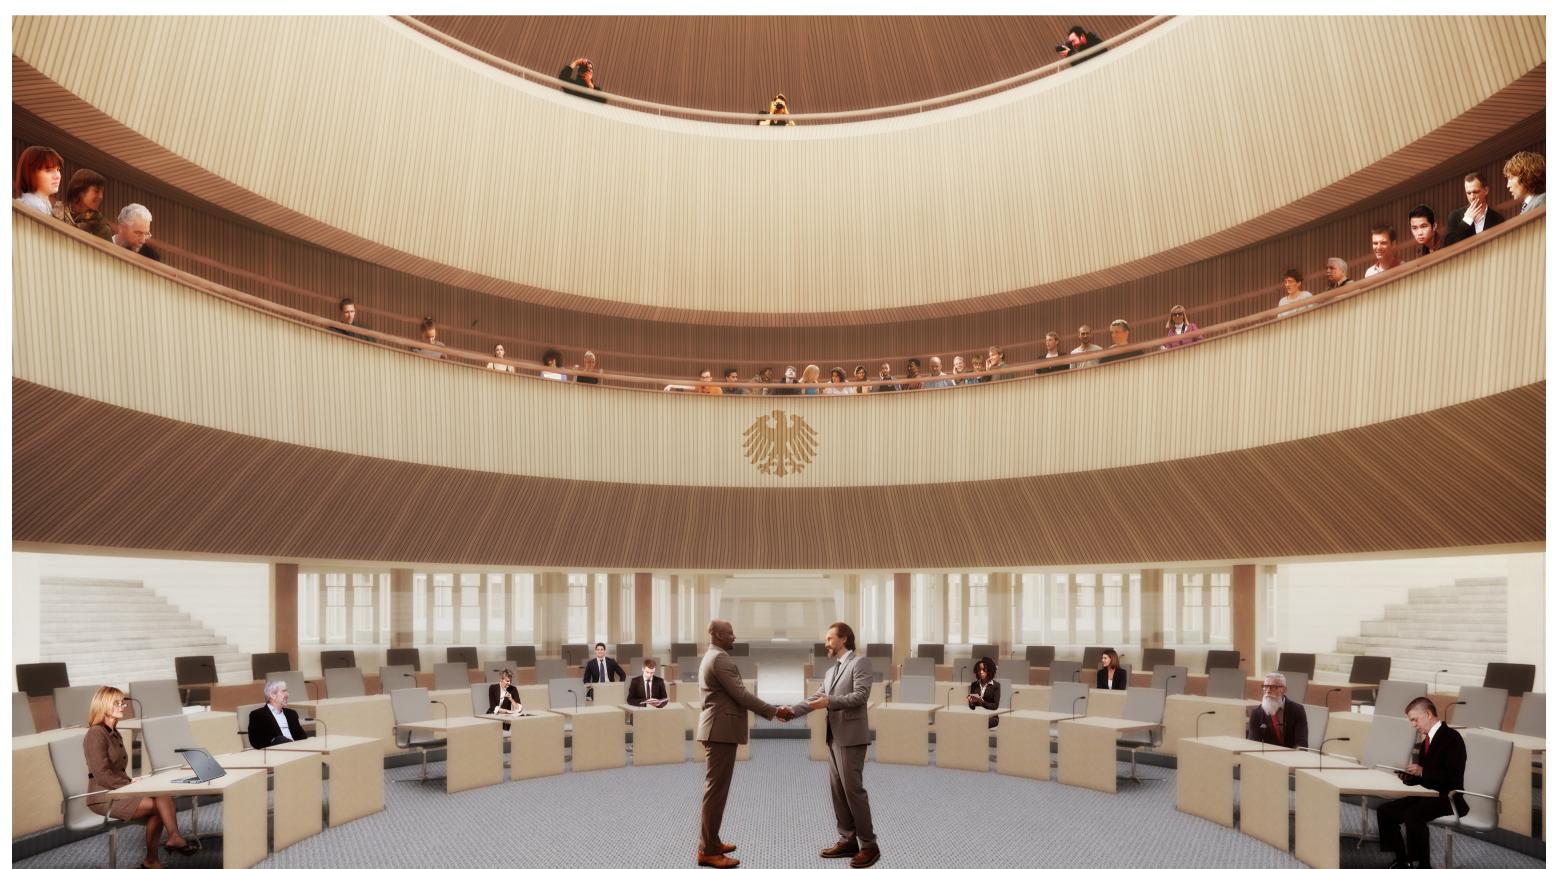

Debating chamber

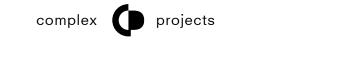





East entrance - Public



North entrance - Members and VIP

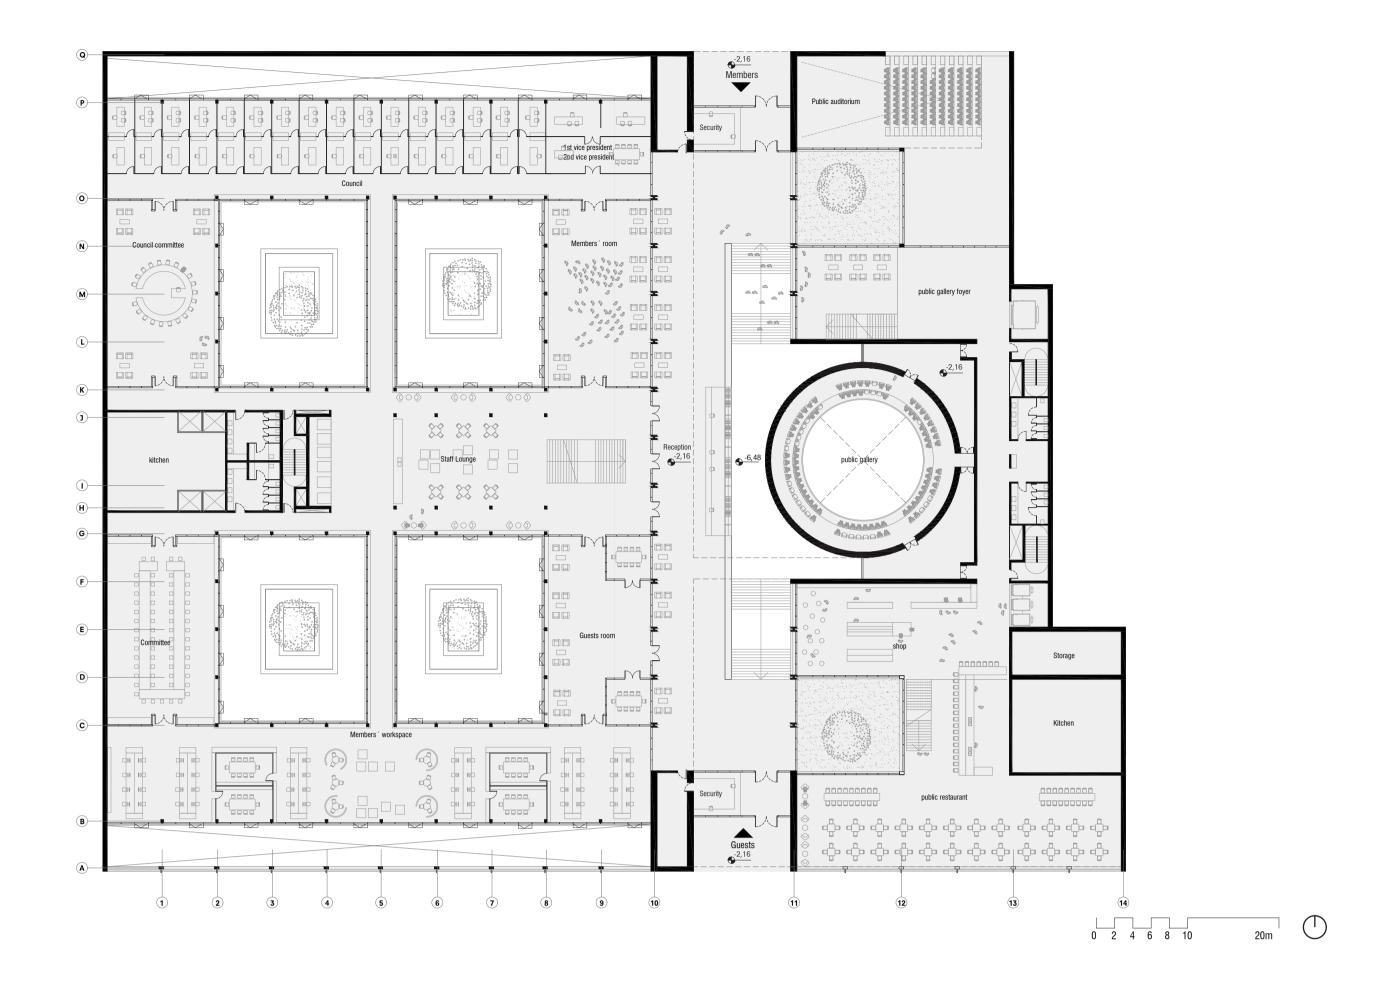

Ground floor plan

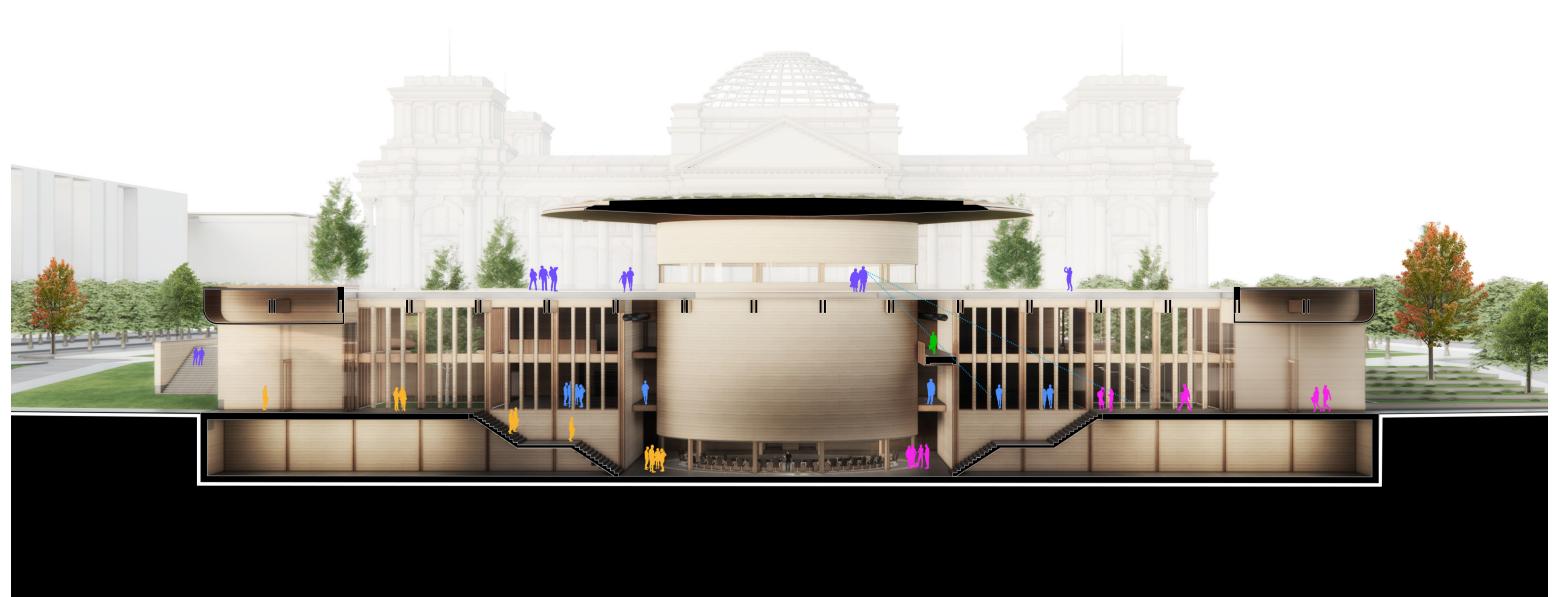

Cross section - Entrance hall

