


# Mental Health Center Hembrug

*Revitalizing Hembrug, to revitalize society*

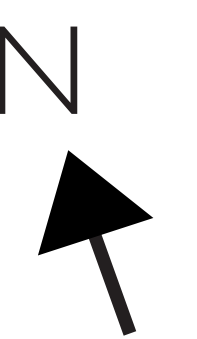






Masterplan Campus North 1:500




# Mental Health Center Hembrug

Revitalizing Hembrug, to revitalize society


Concept

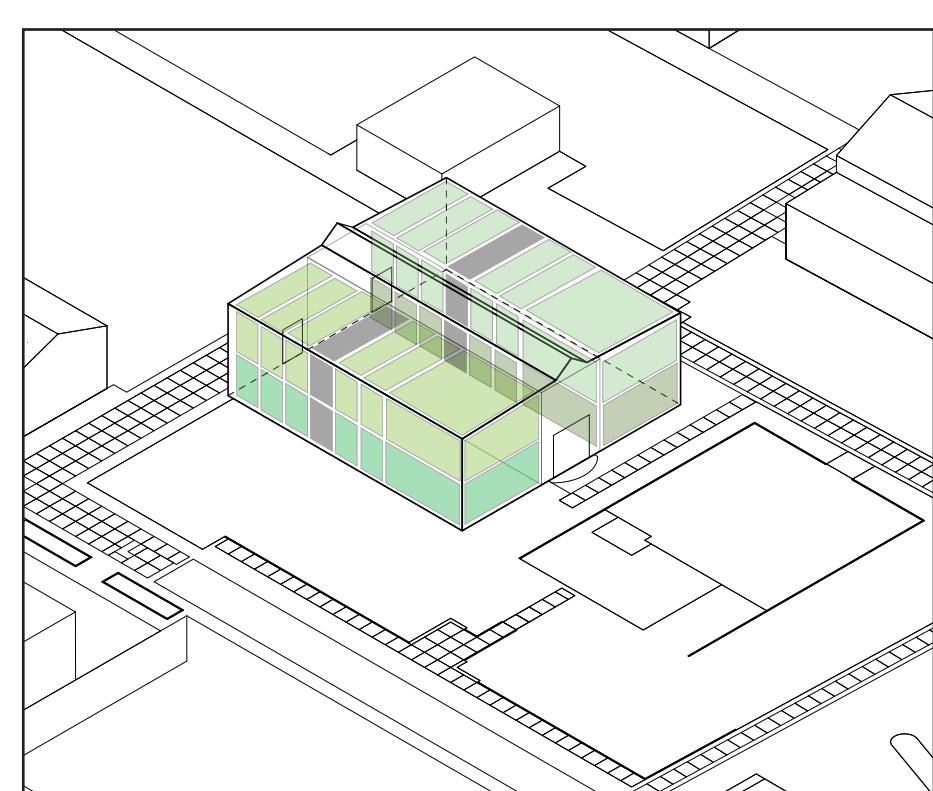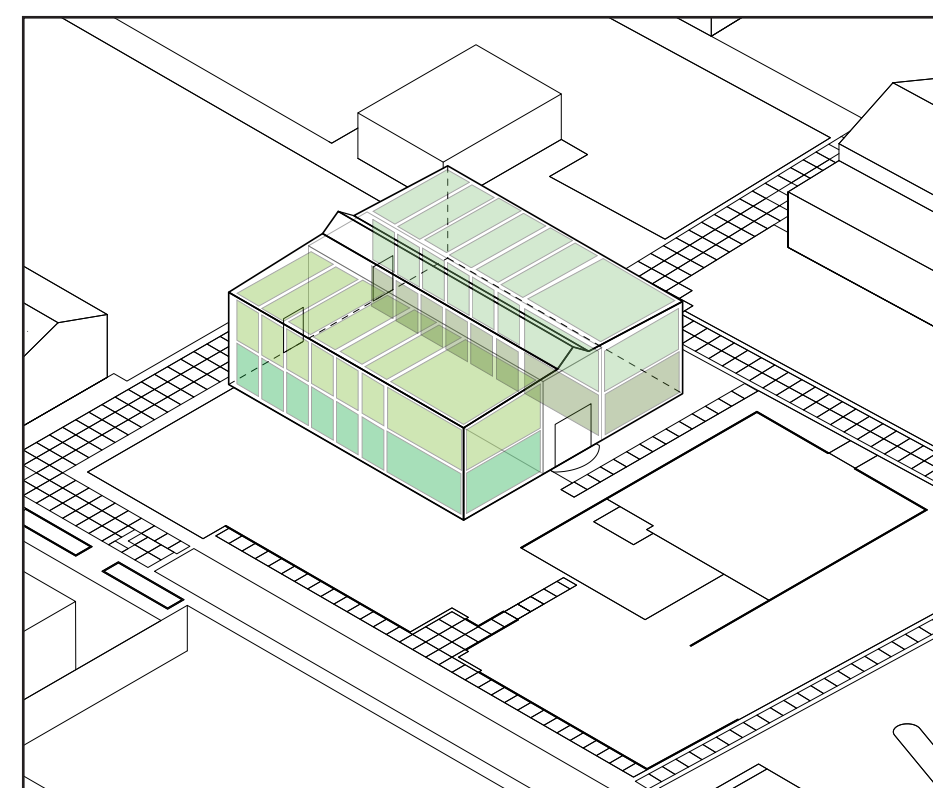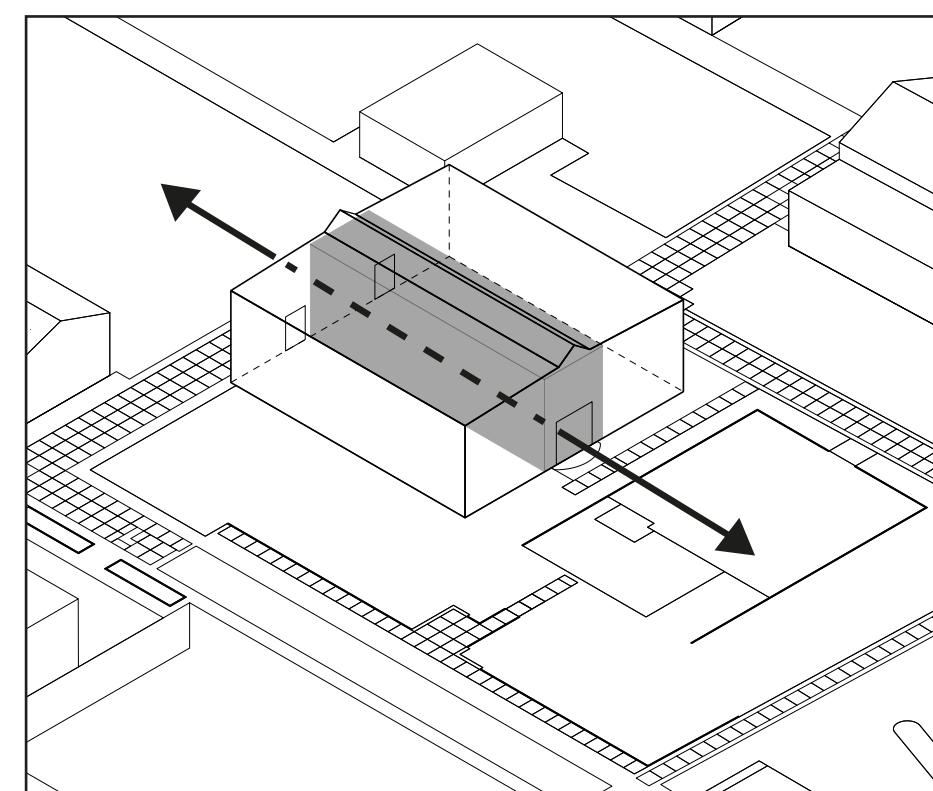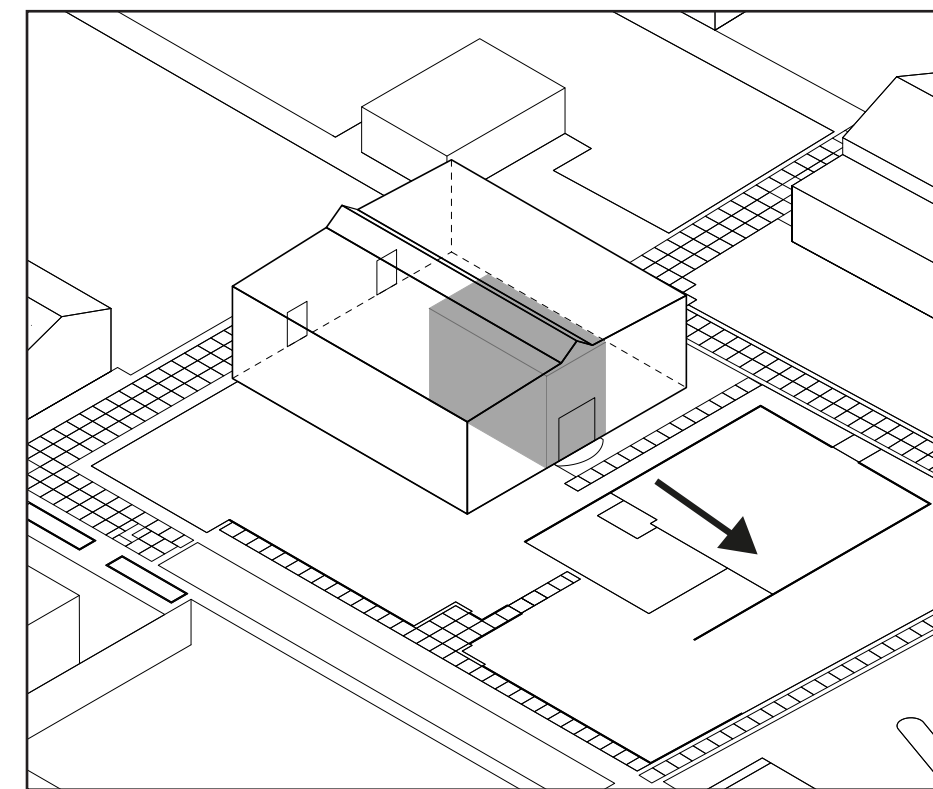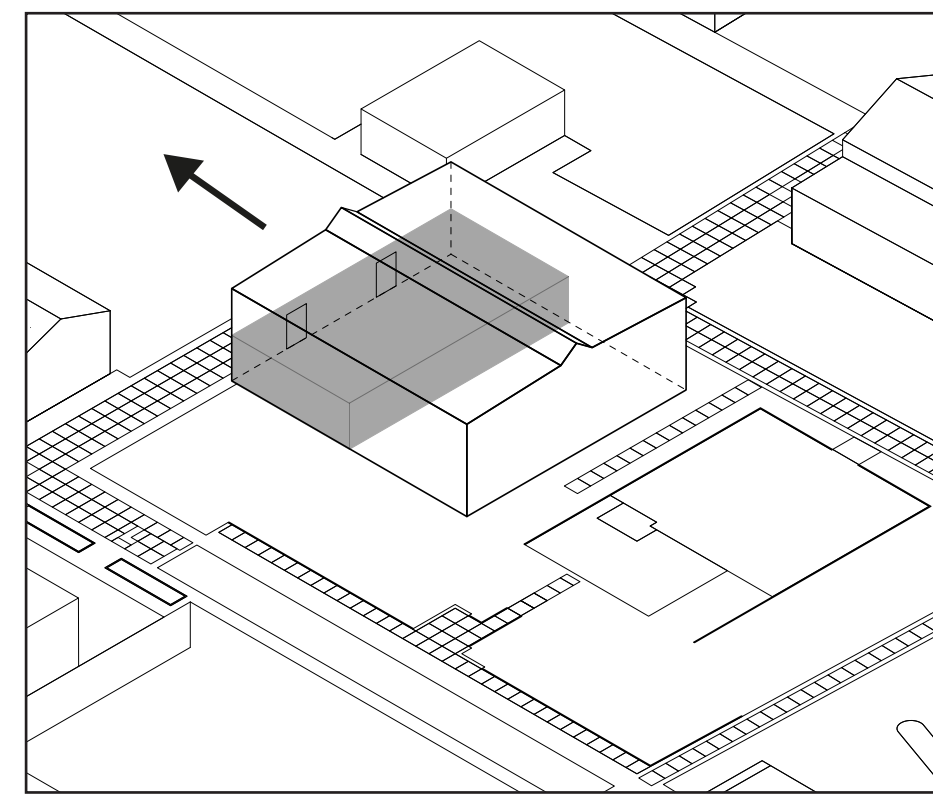

Site 1:500

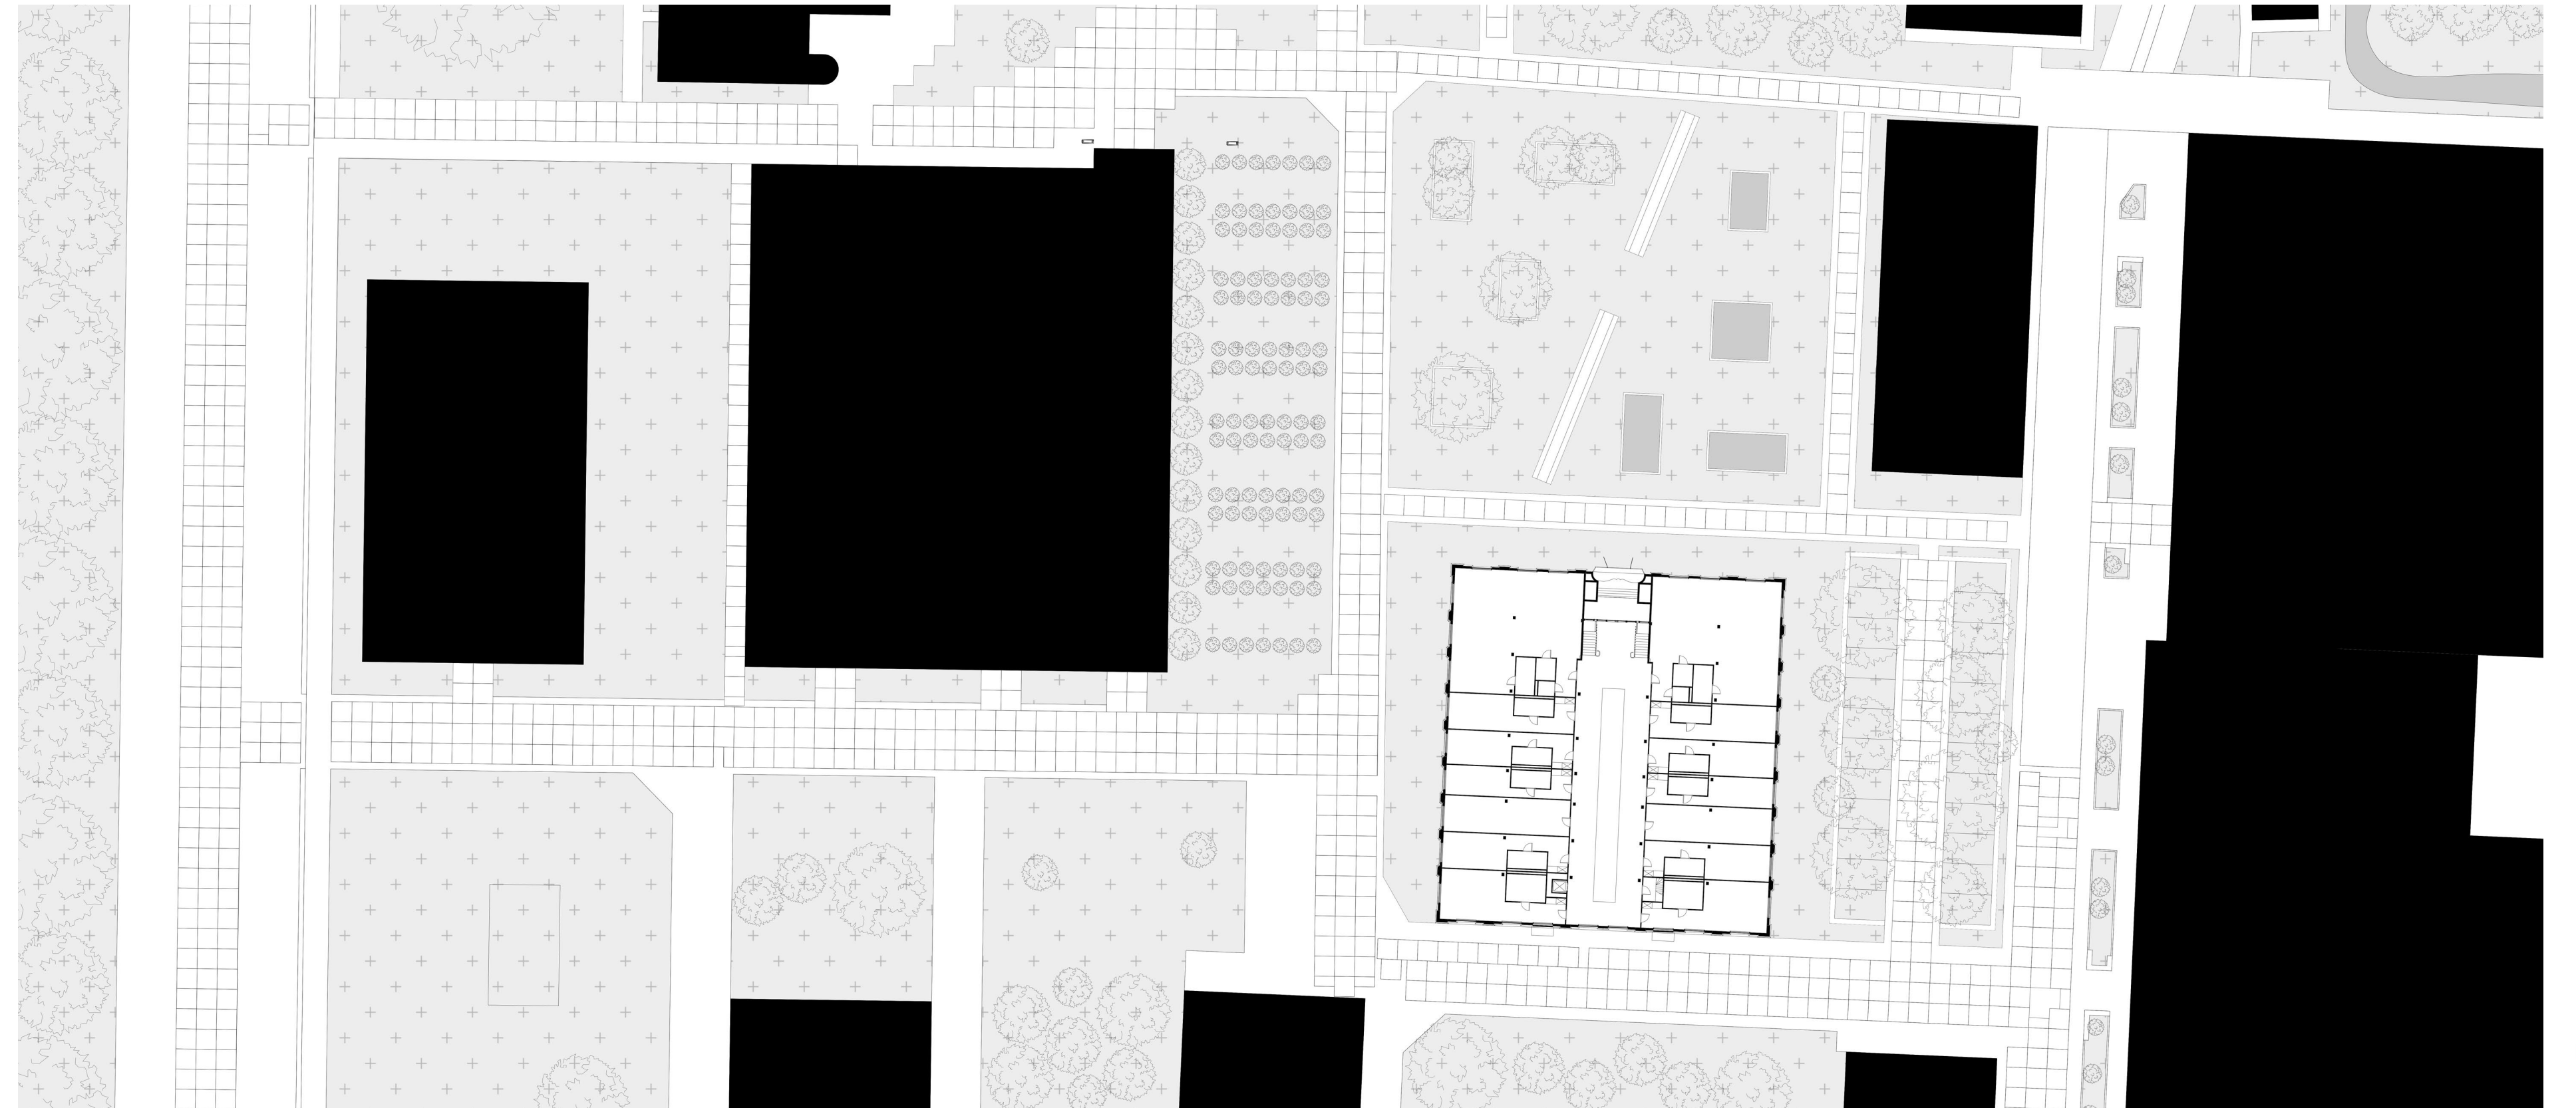


Ground Floor 1:100

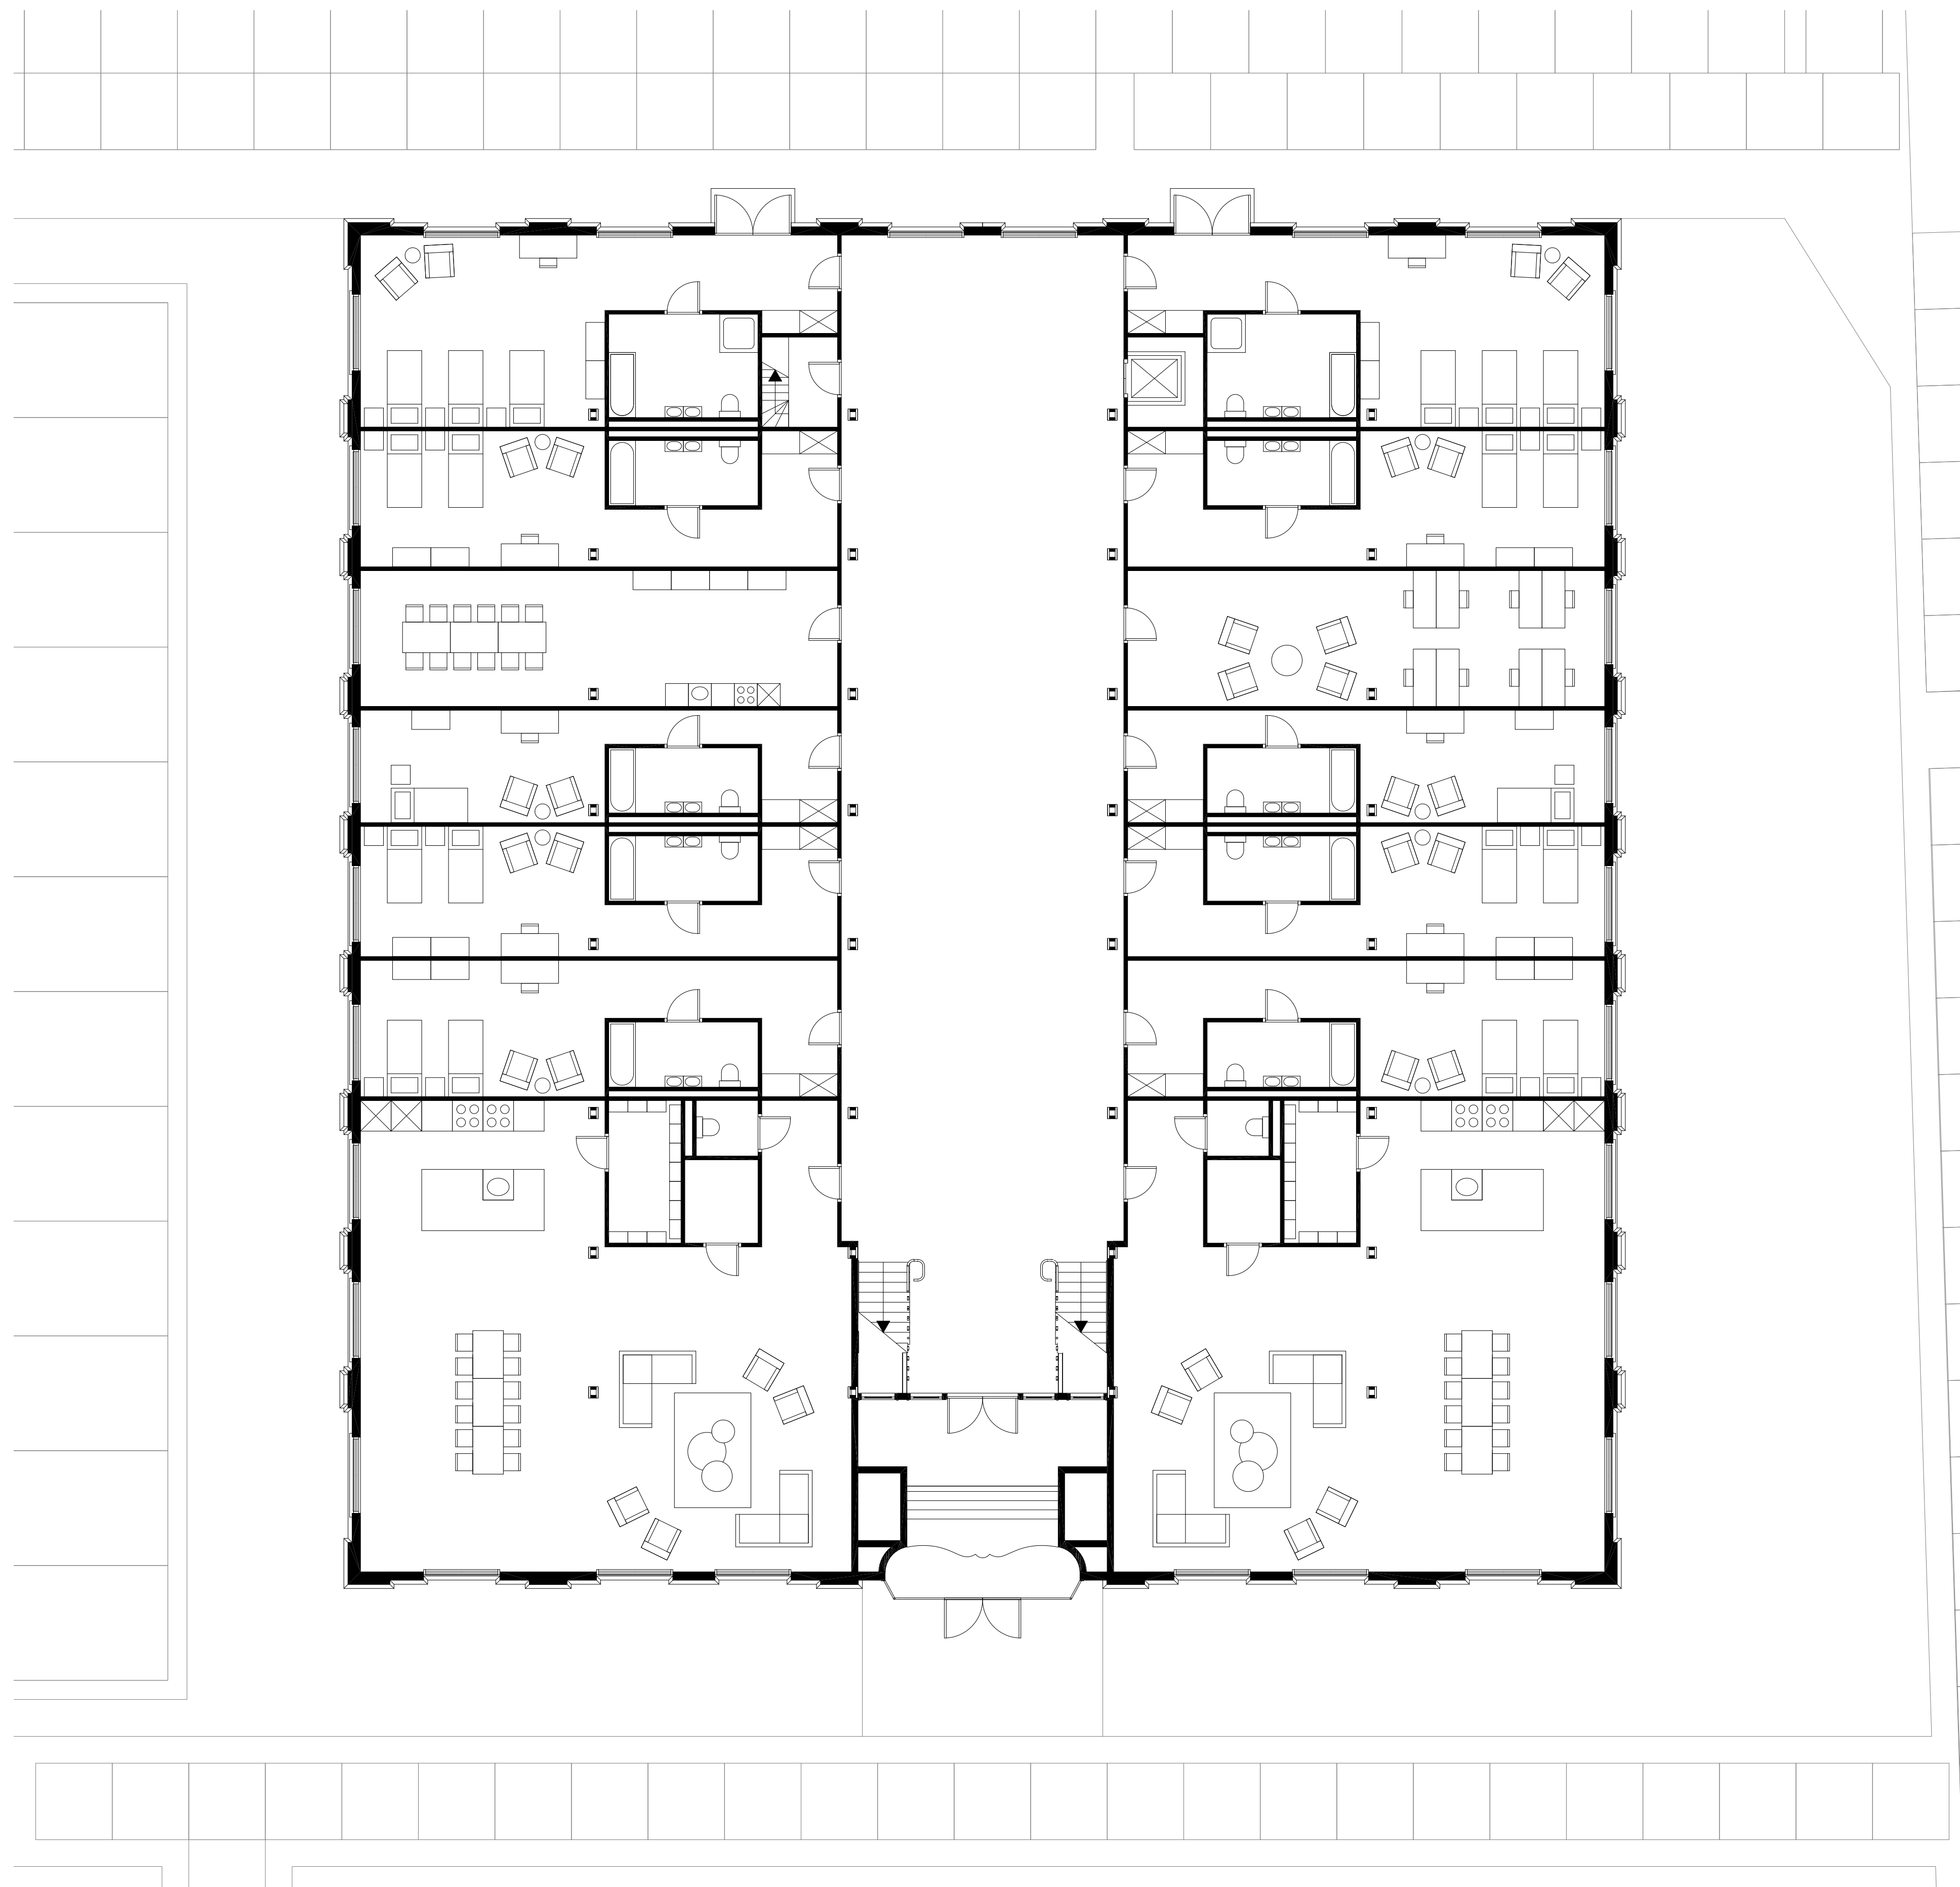


# Weapon depot

First Floor 1:100

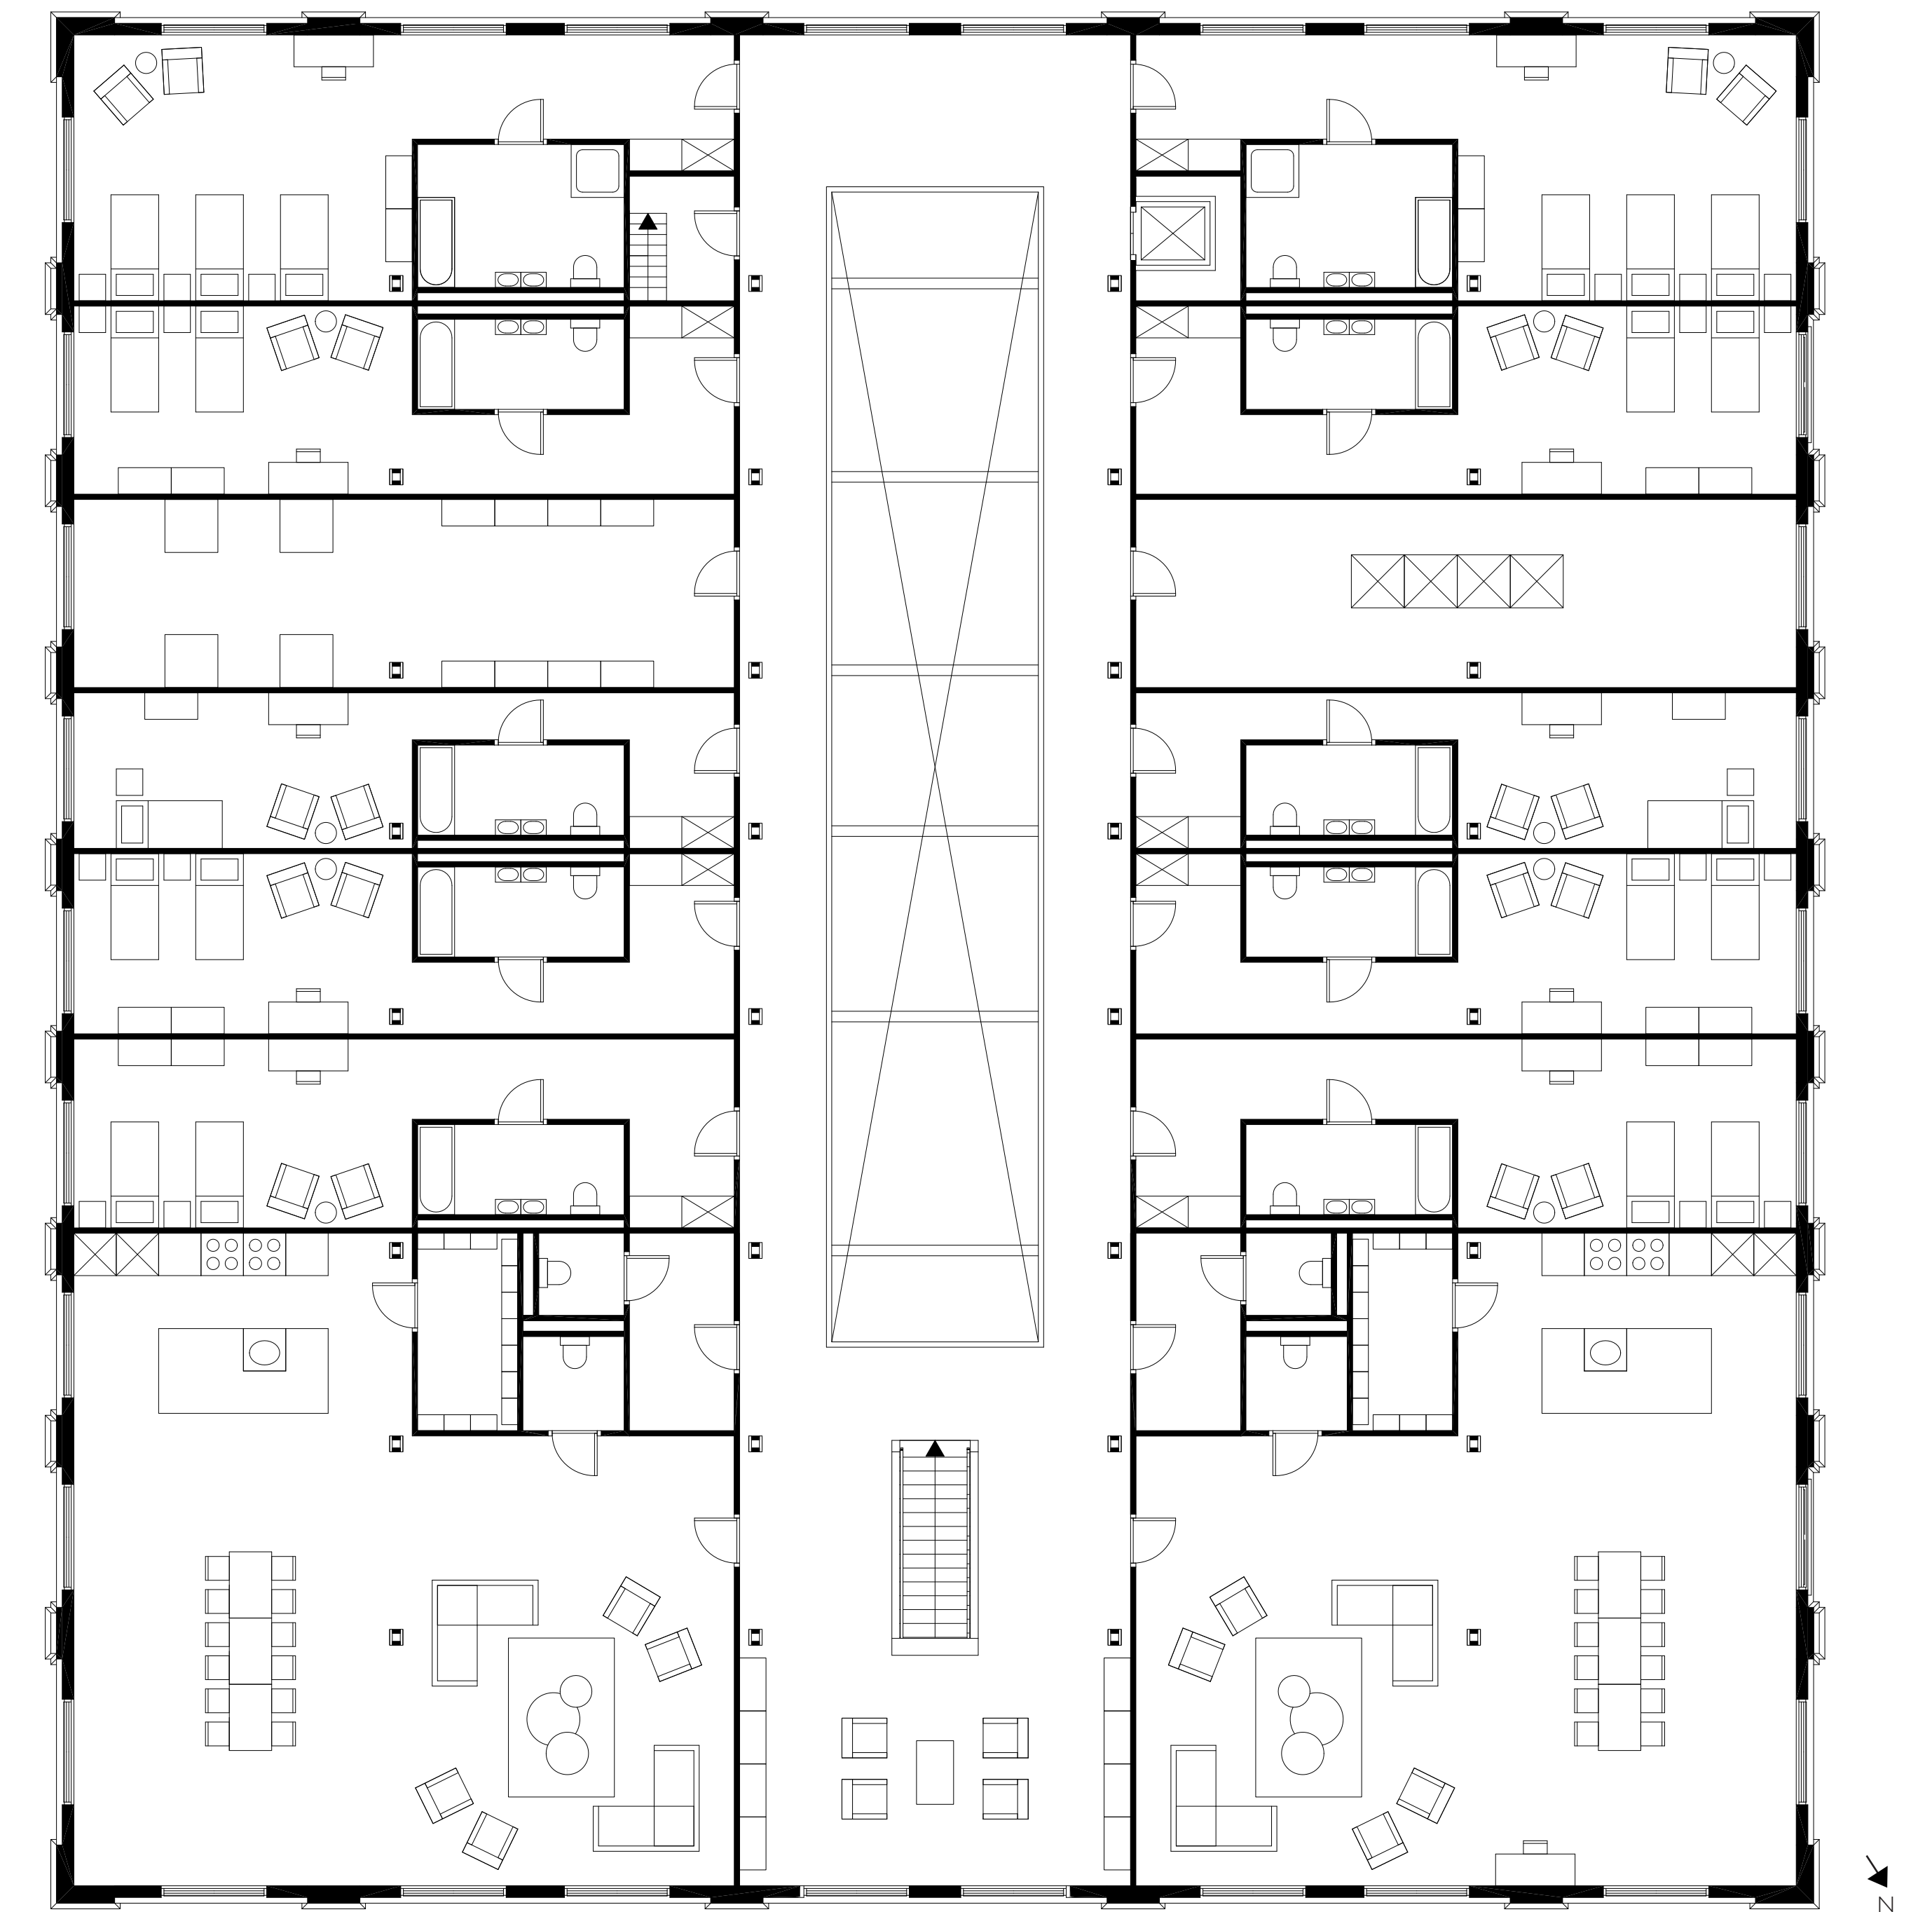

Section 1:100

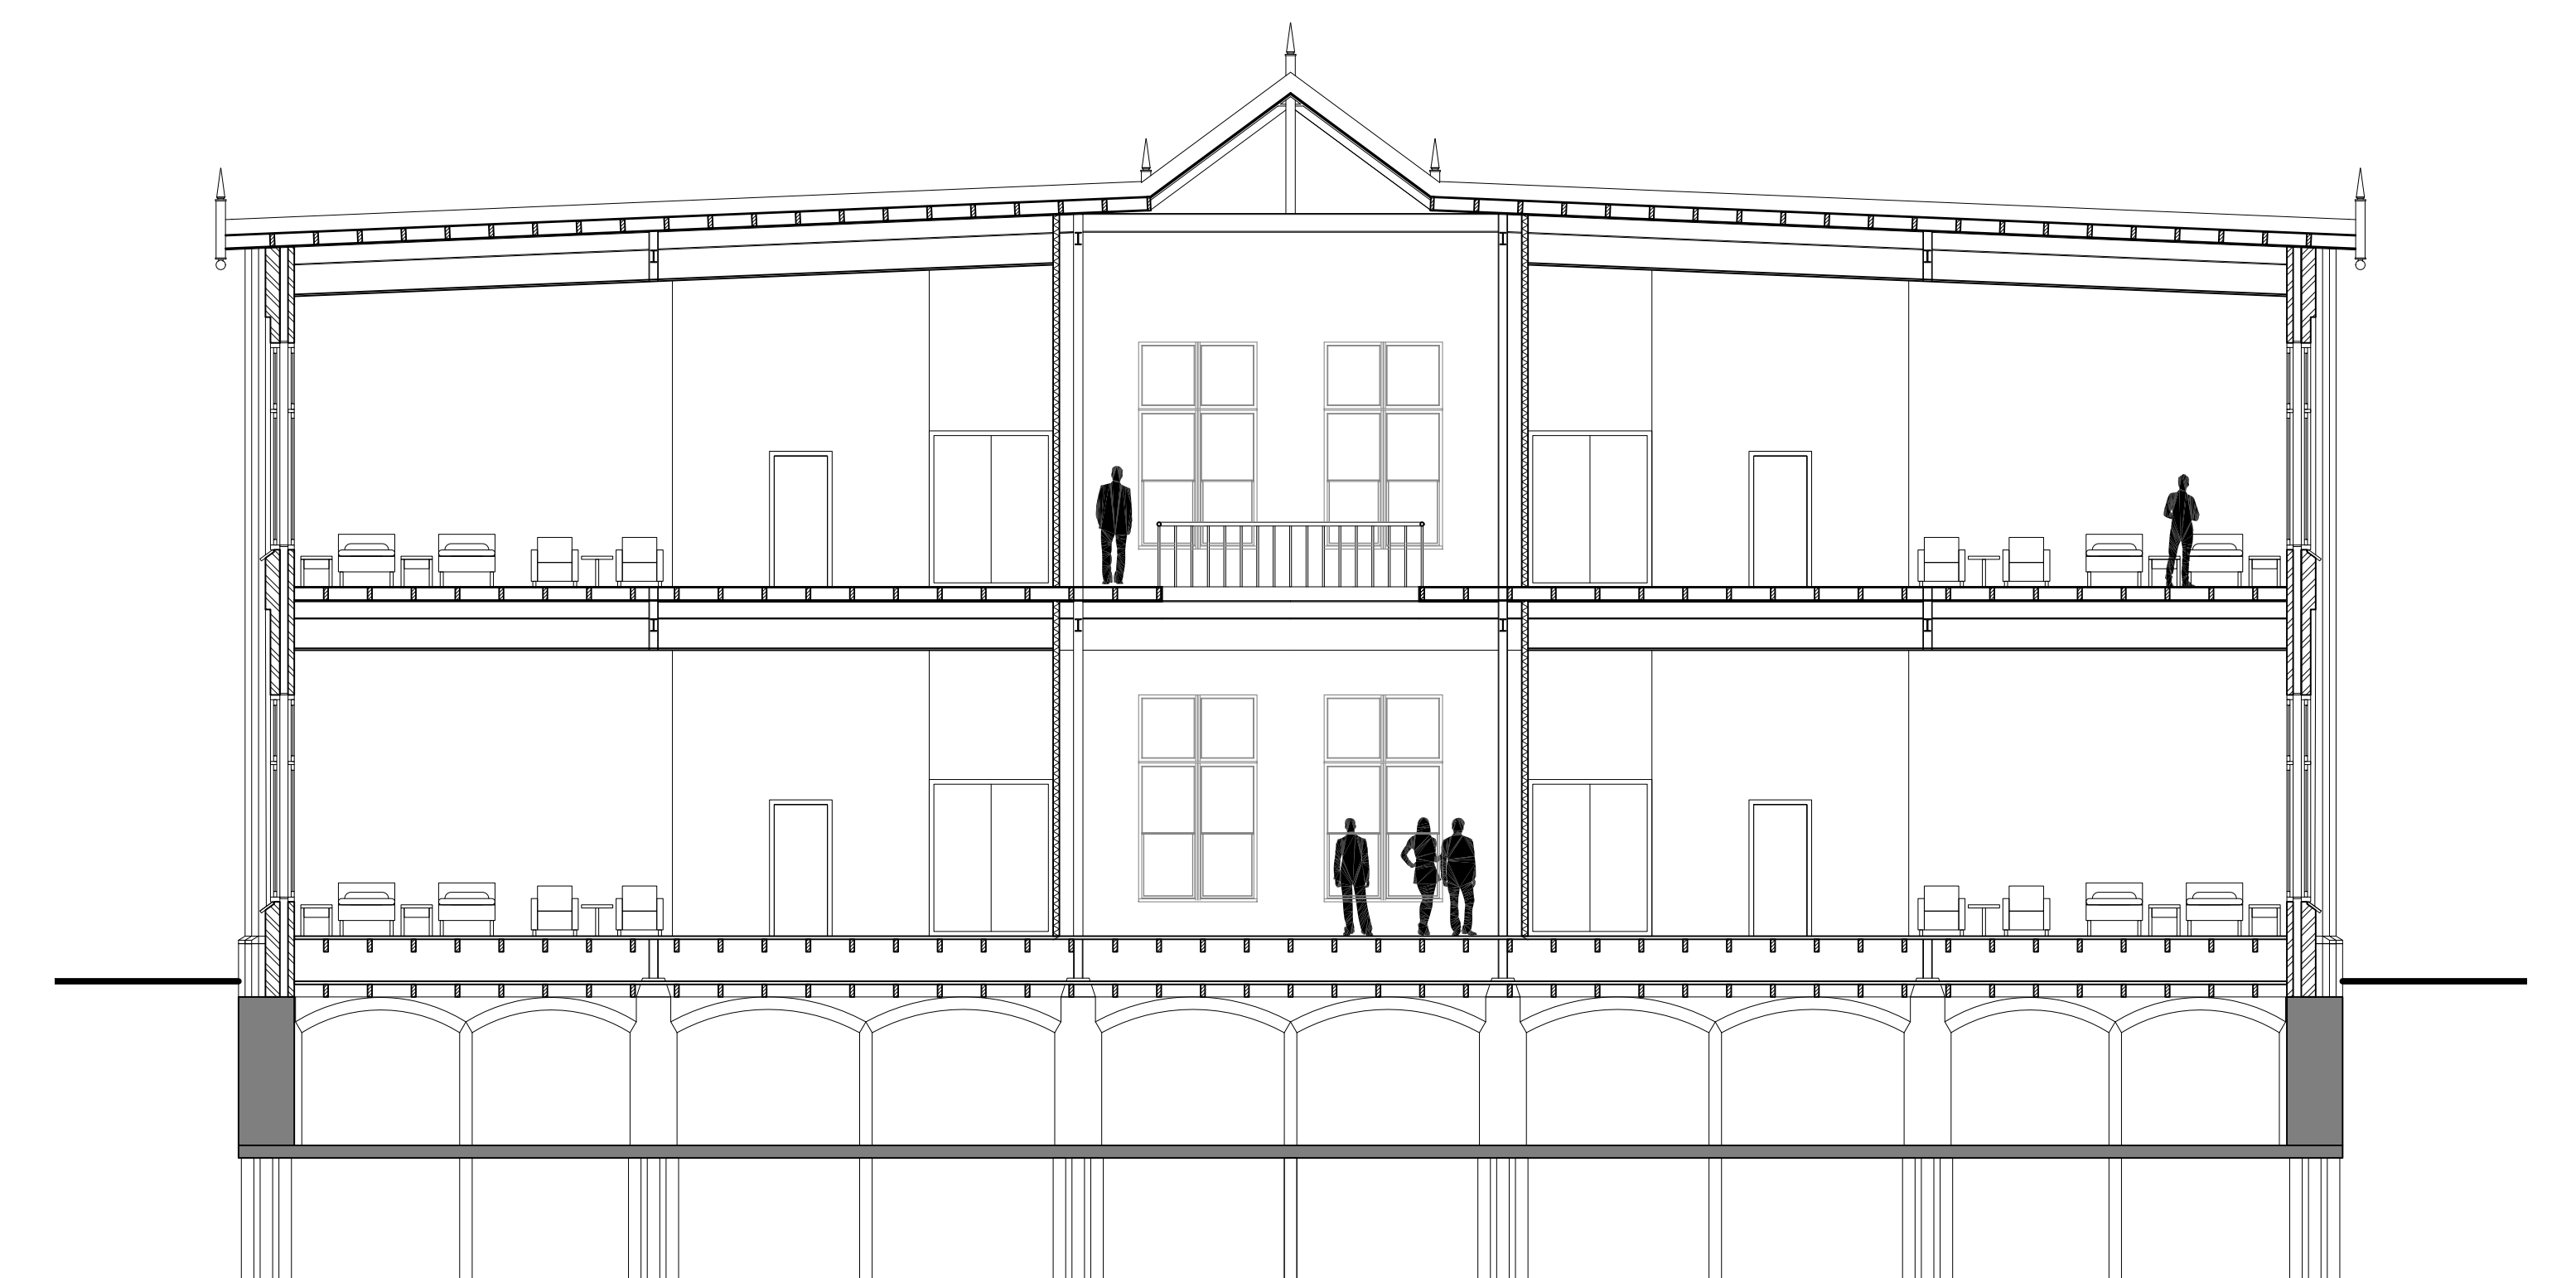


# Mental Health Center Hembrug


Revitalizing Hembrug, to revitalize society

Concept

Ground Floor 1:200

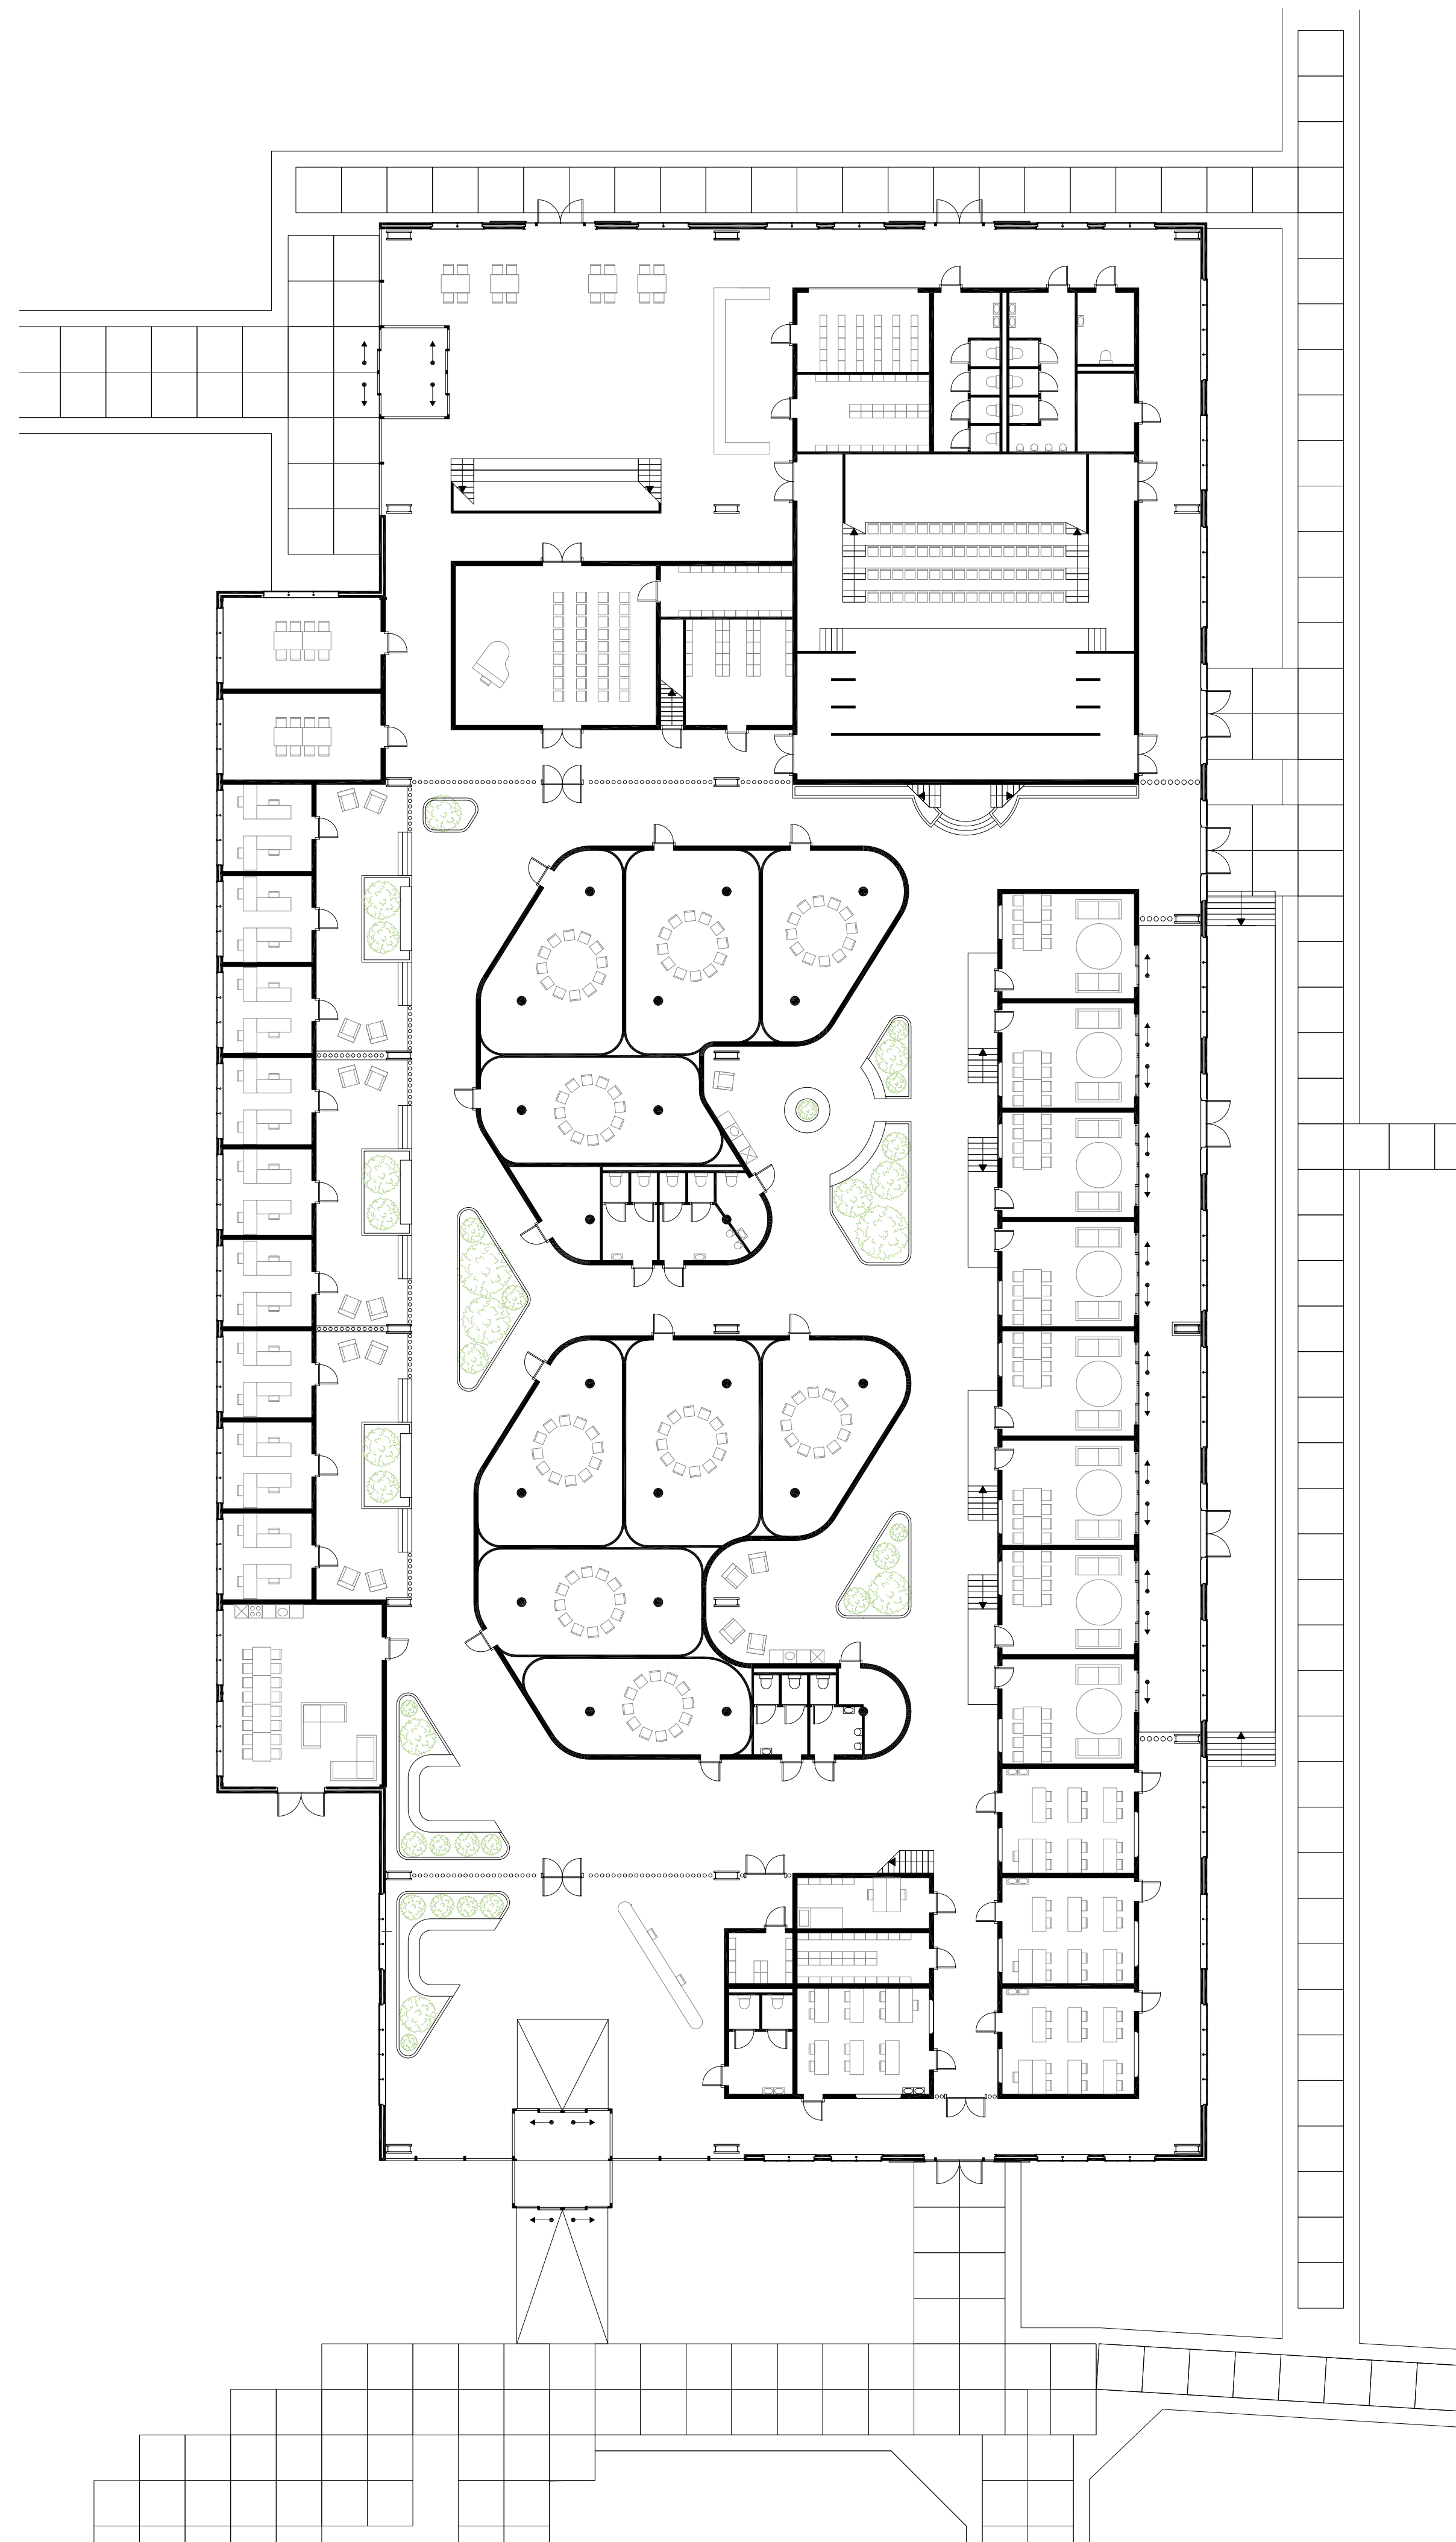


Section 1:200

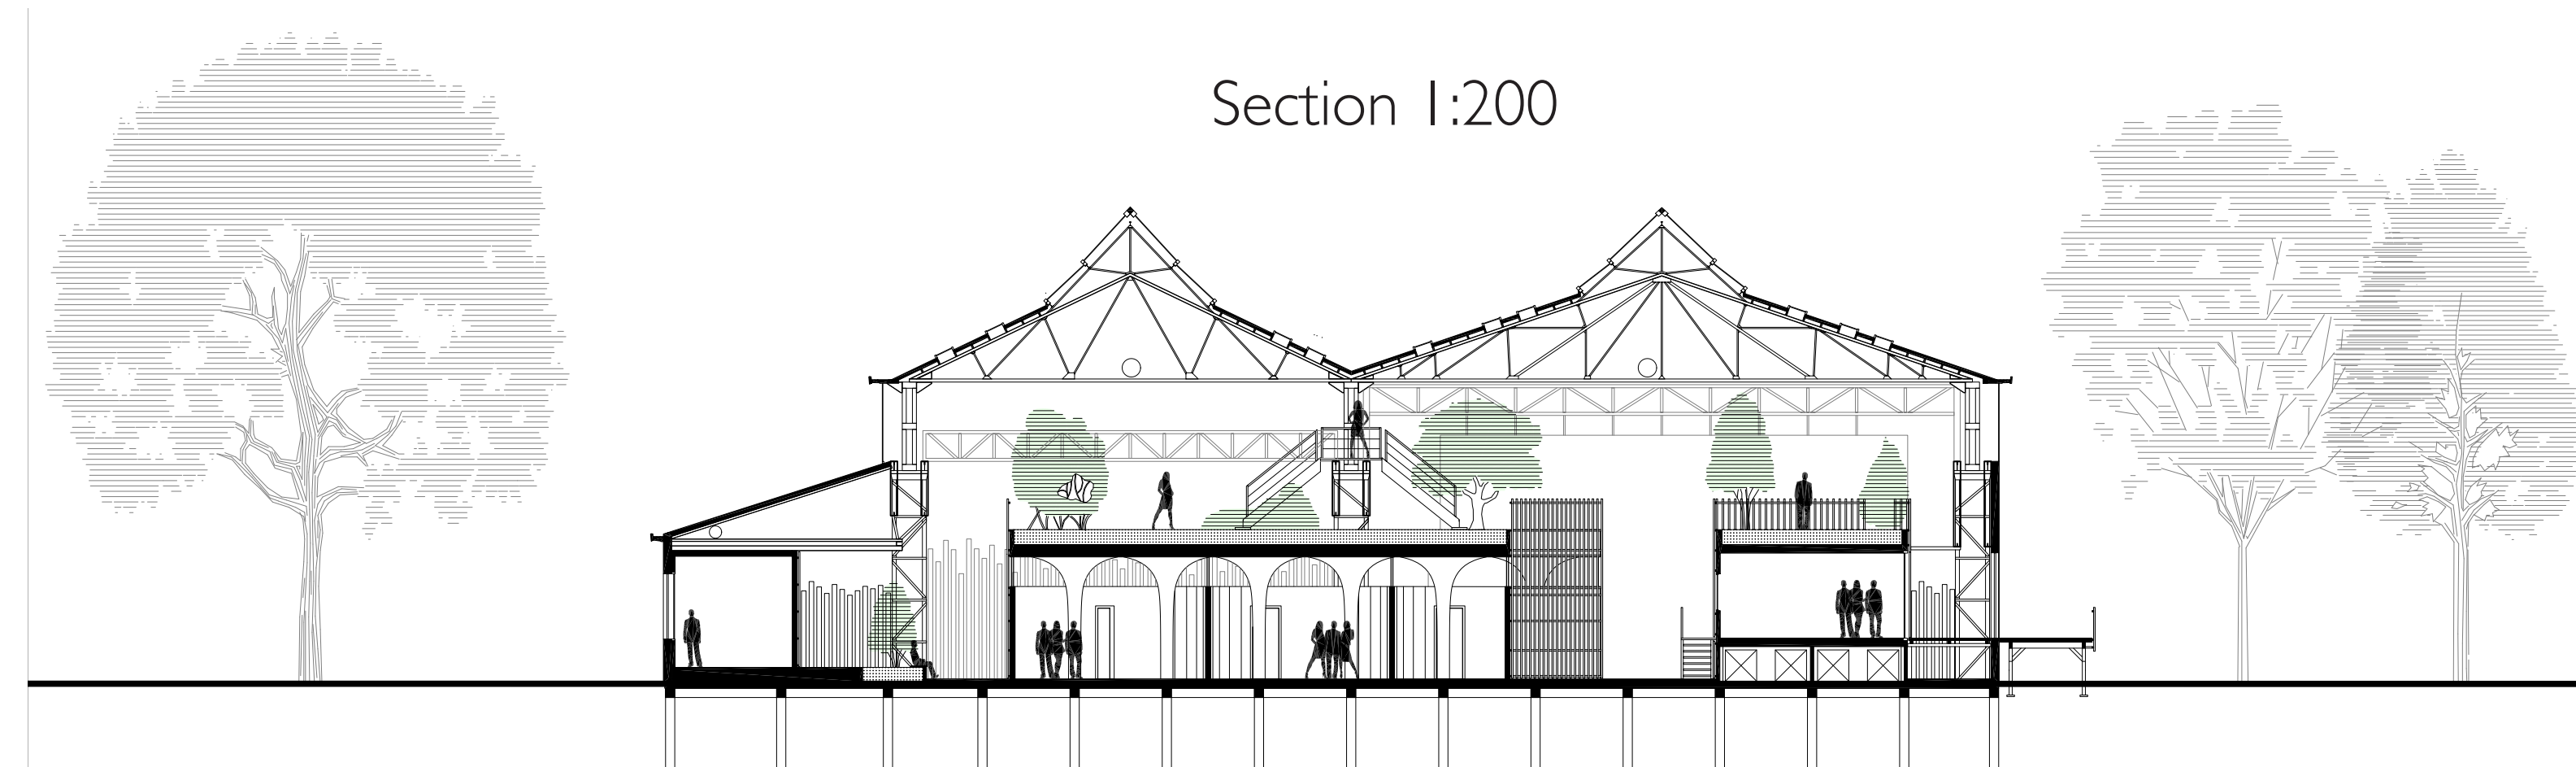

# Machine hall

First Floor 1:200

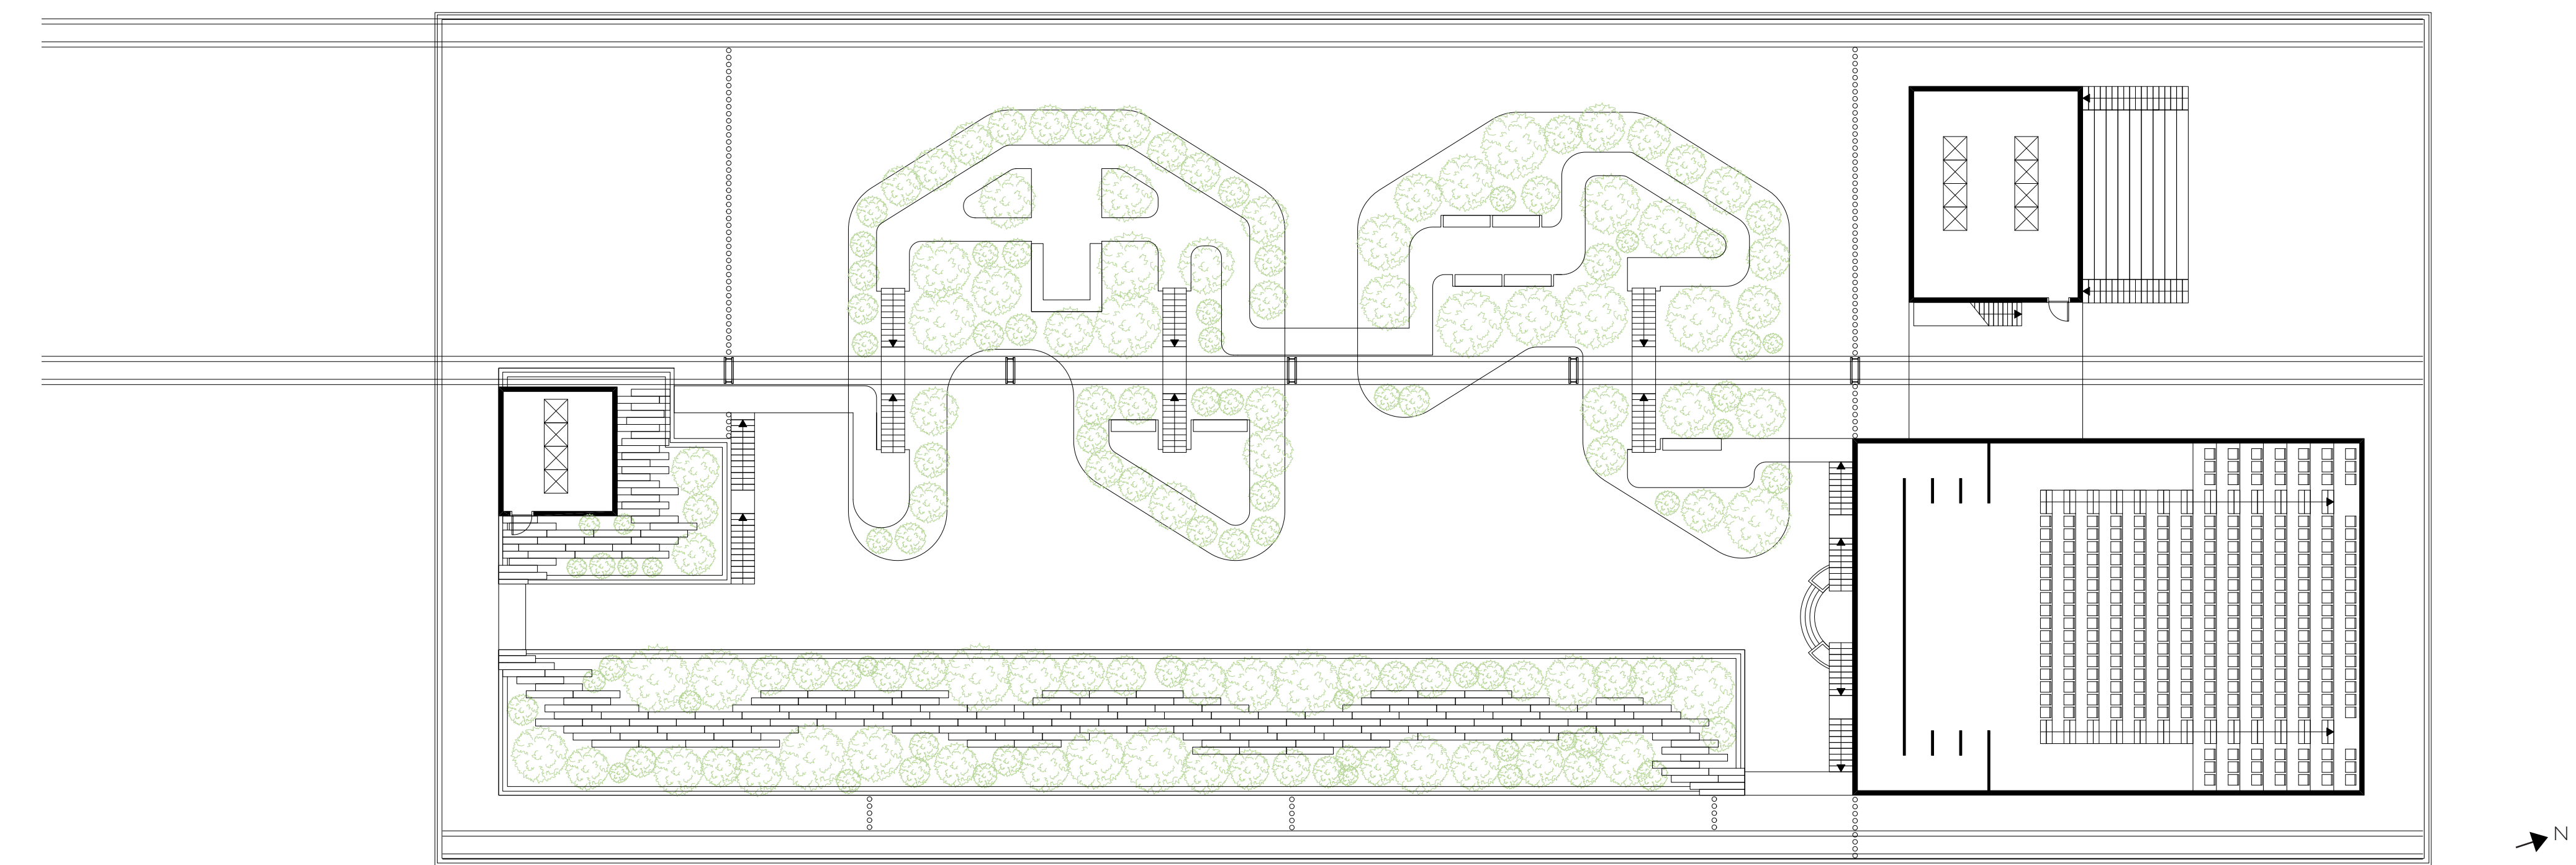


South Facade 1:200




North Facade 1:200




West Facade 1:200

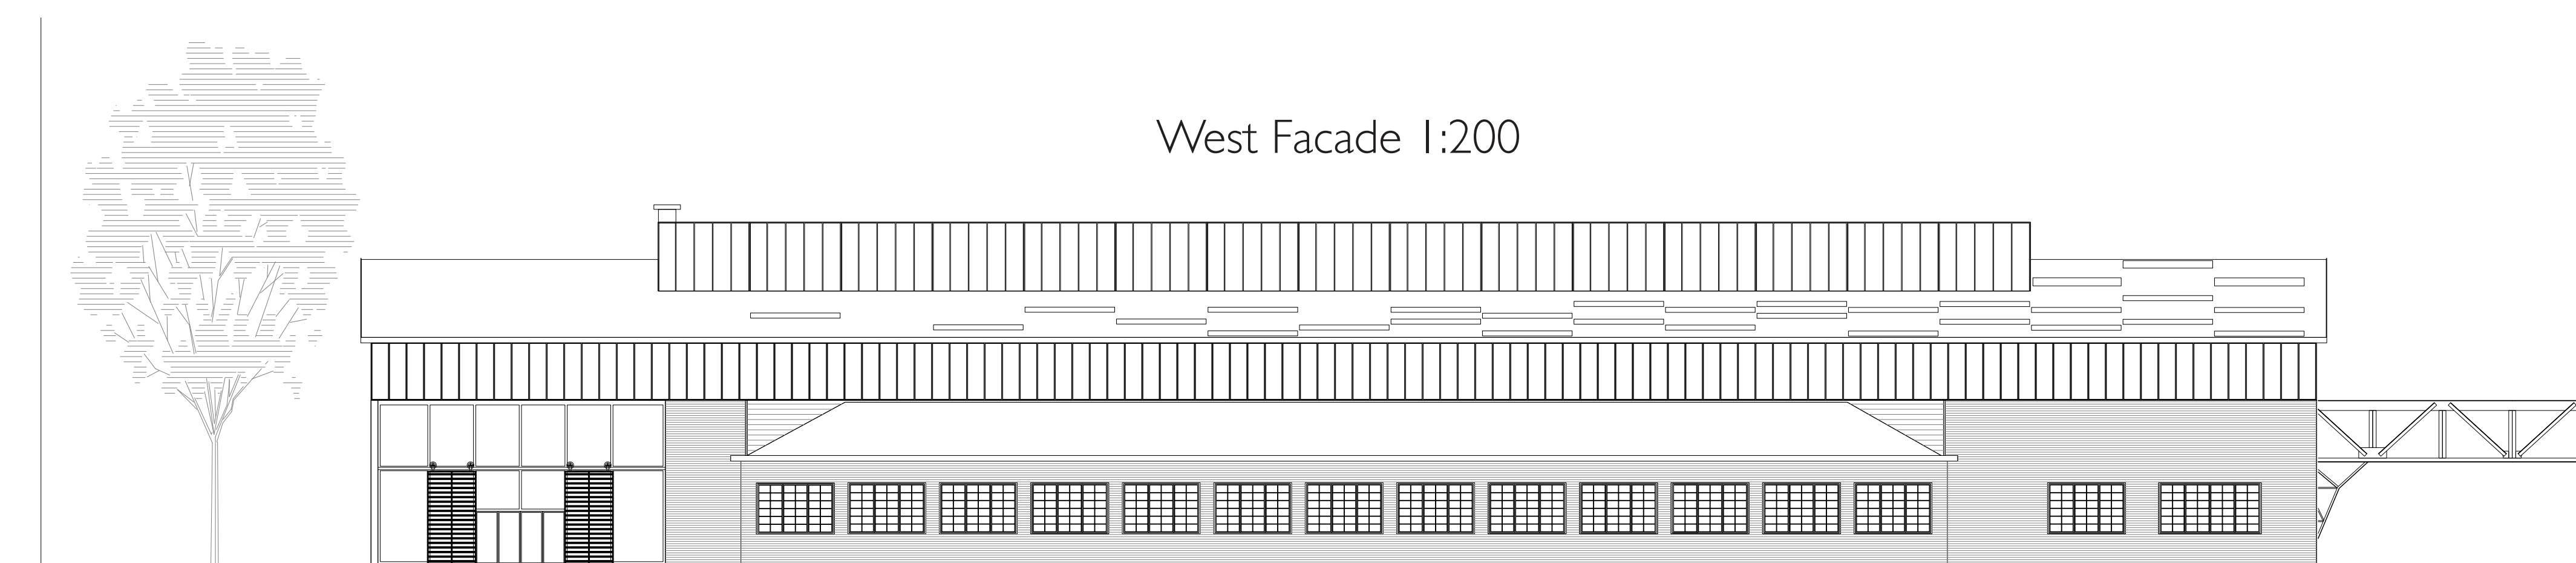


East Facade 1:200

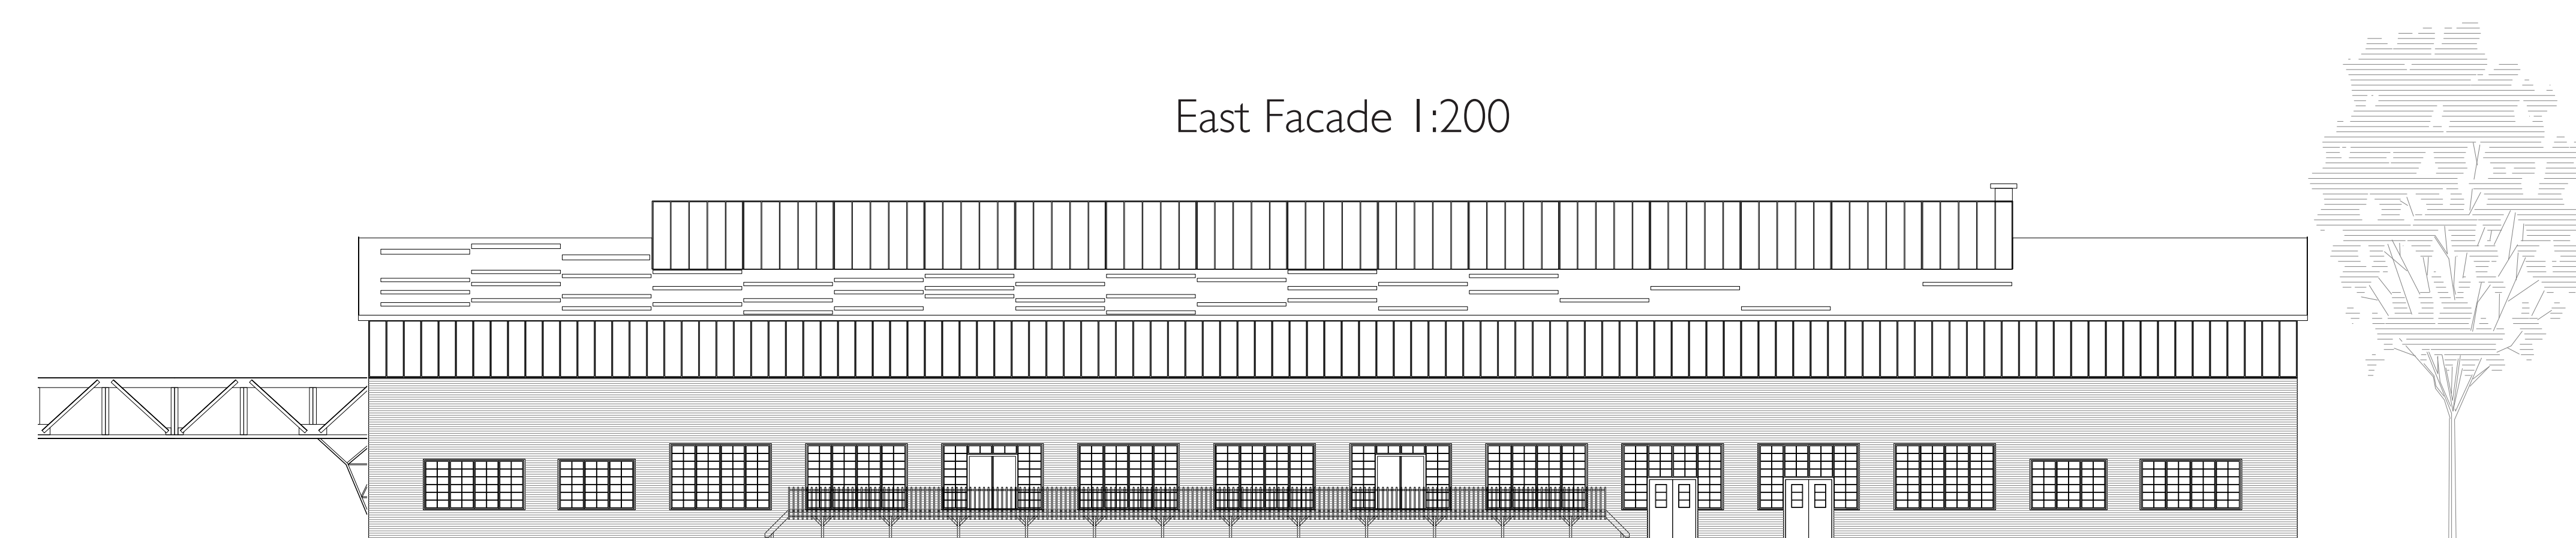


Section 1:200

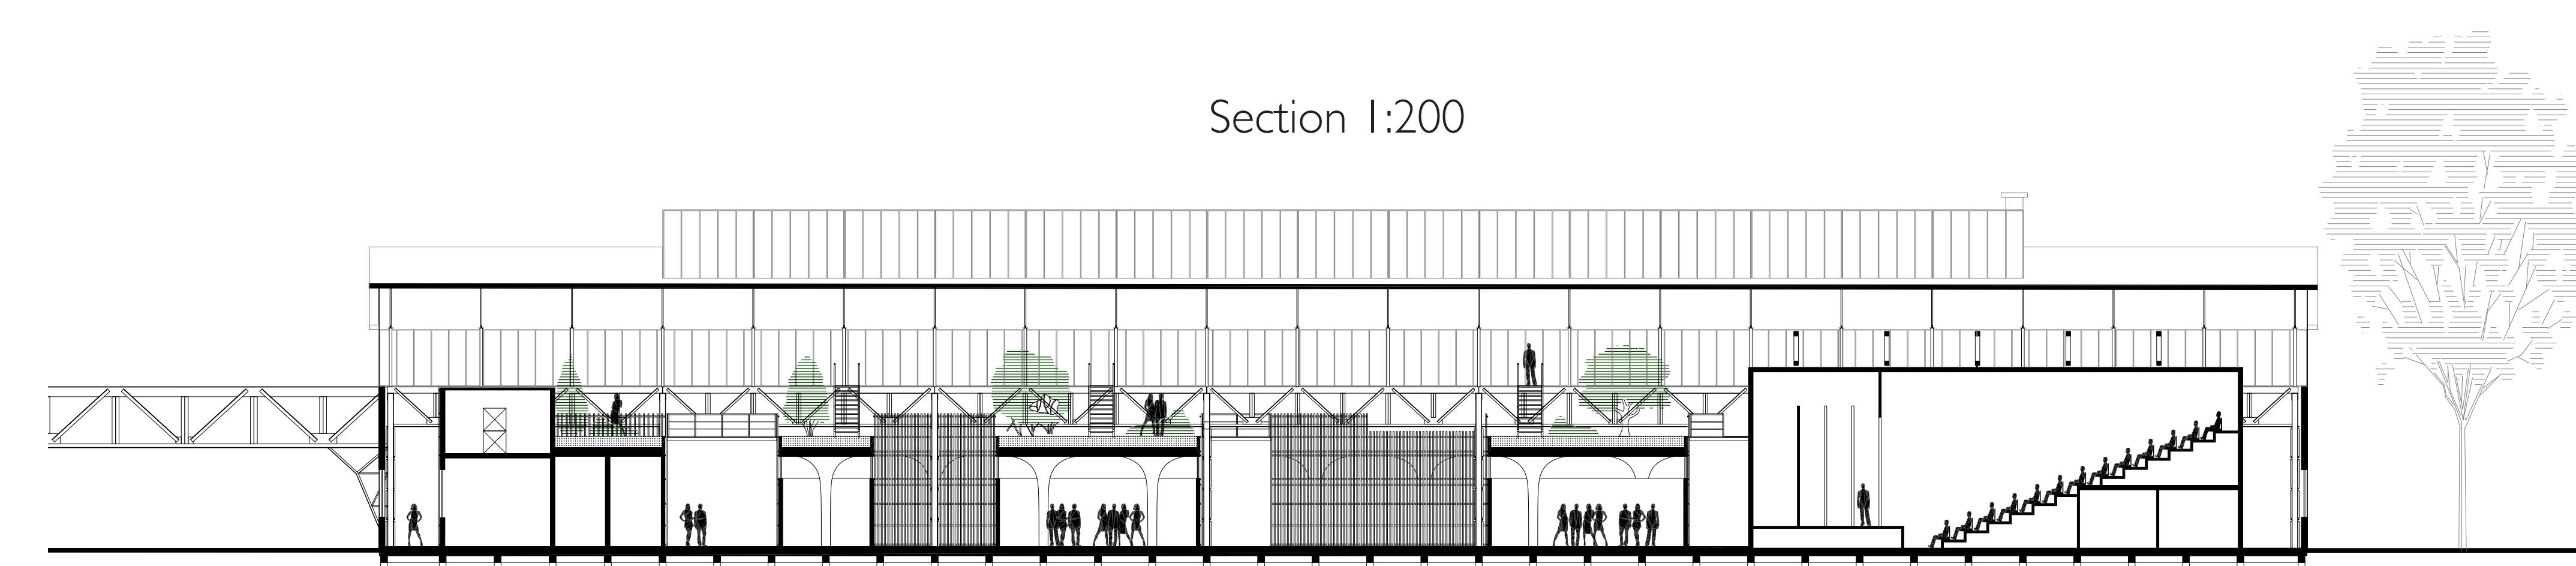

Section I:100

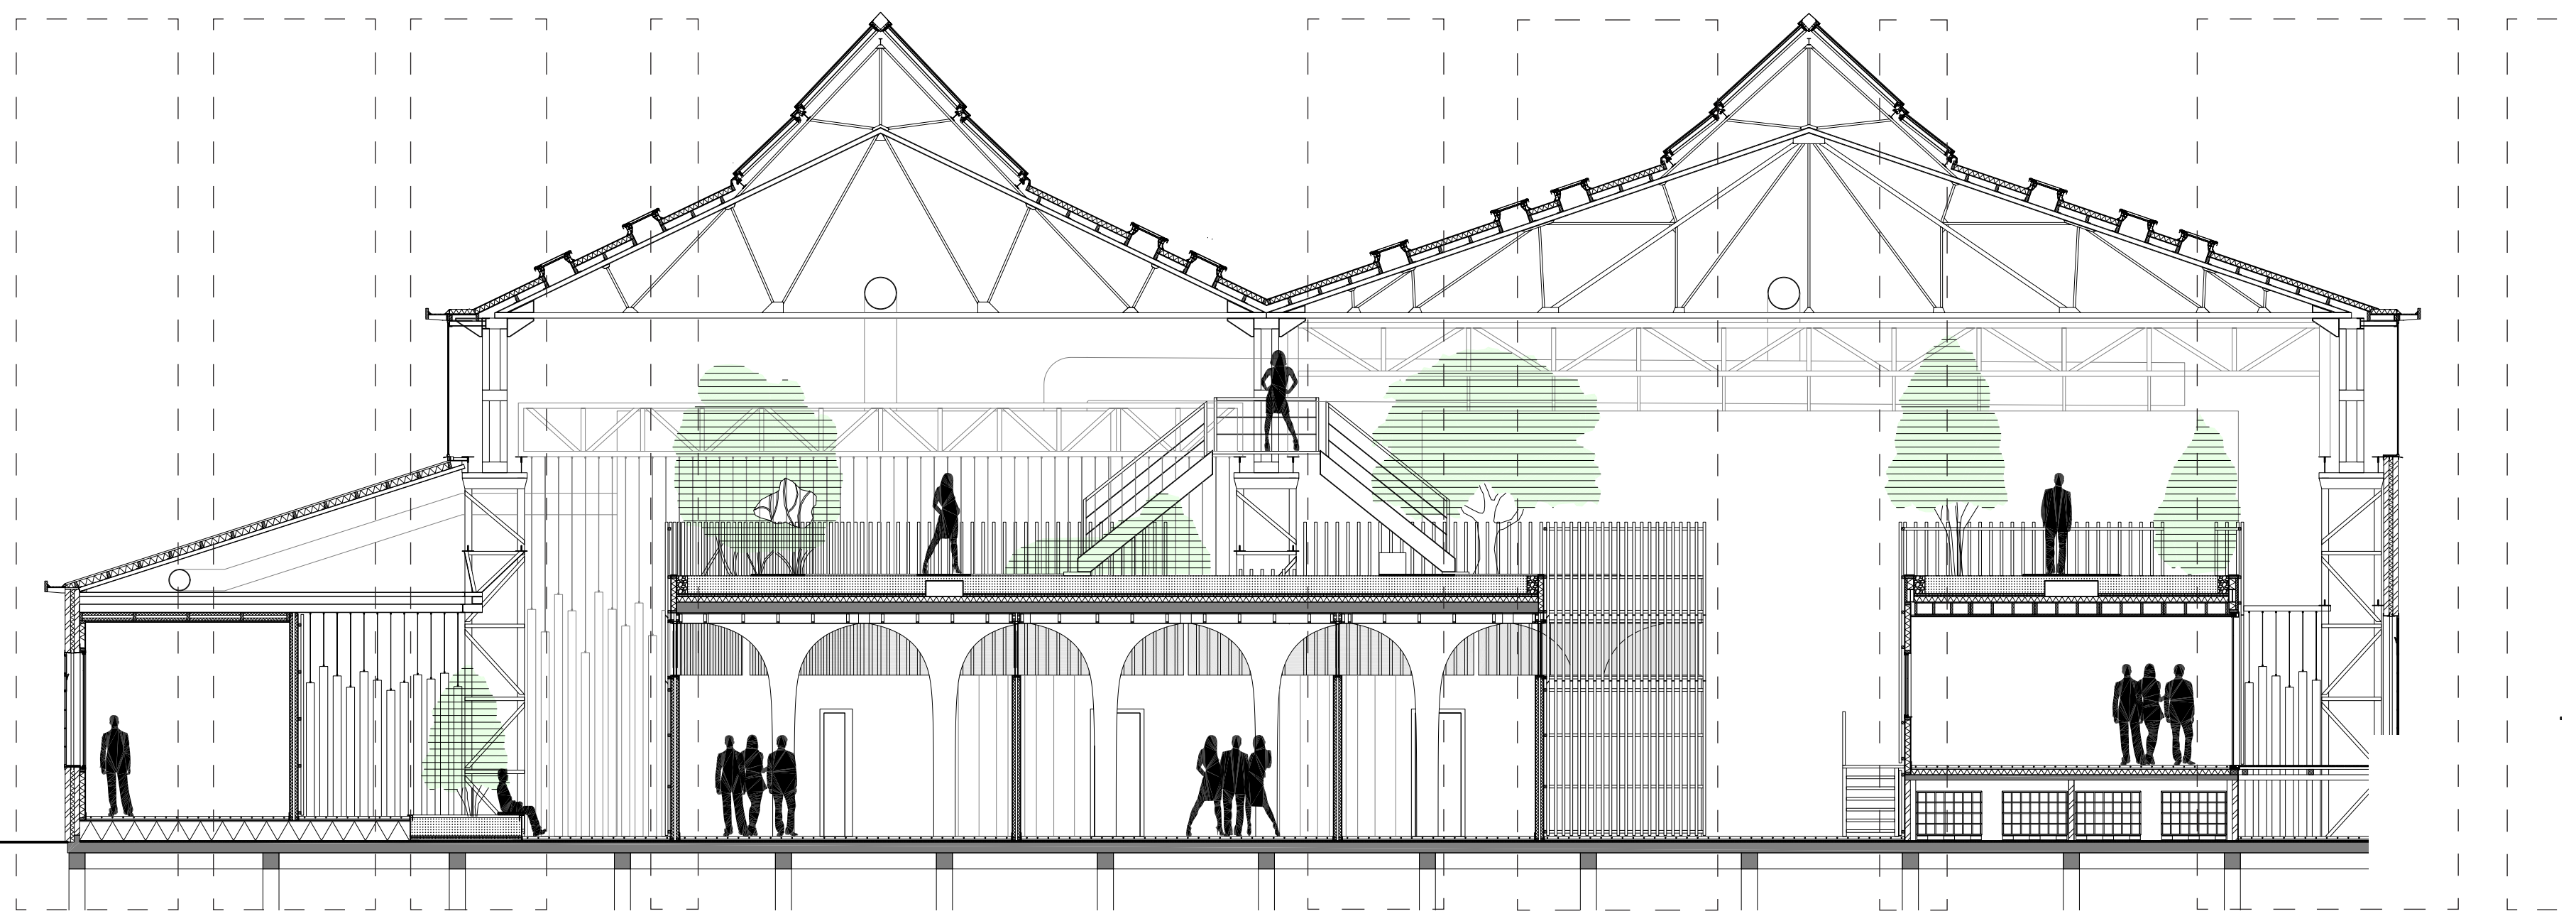

Ground floor 1:500

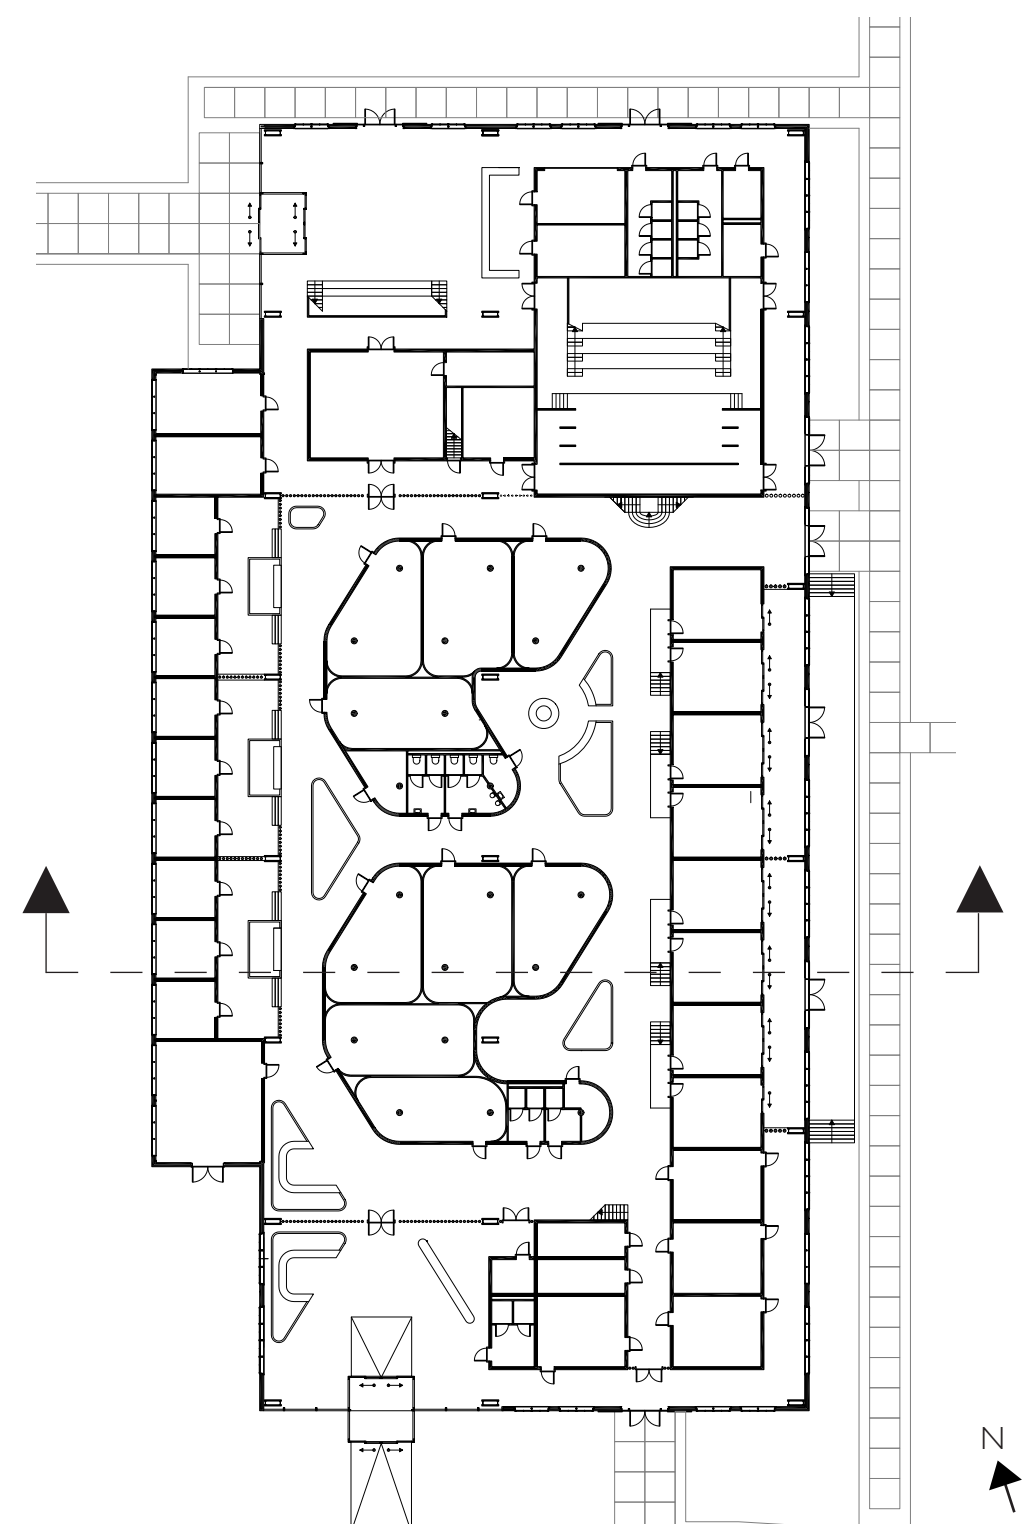

# Machine hall

Section I:20

