

VIEW FROM THE PARK






ISOMETRIC VIEW 1:500



VIEW FROM THE WESTERN WALKWAY

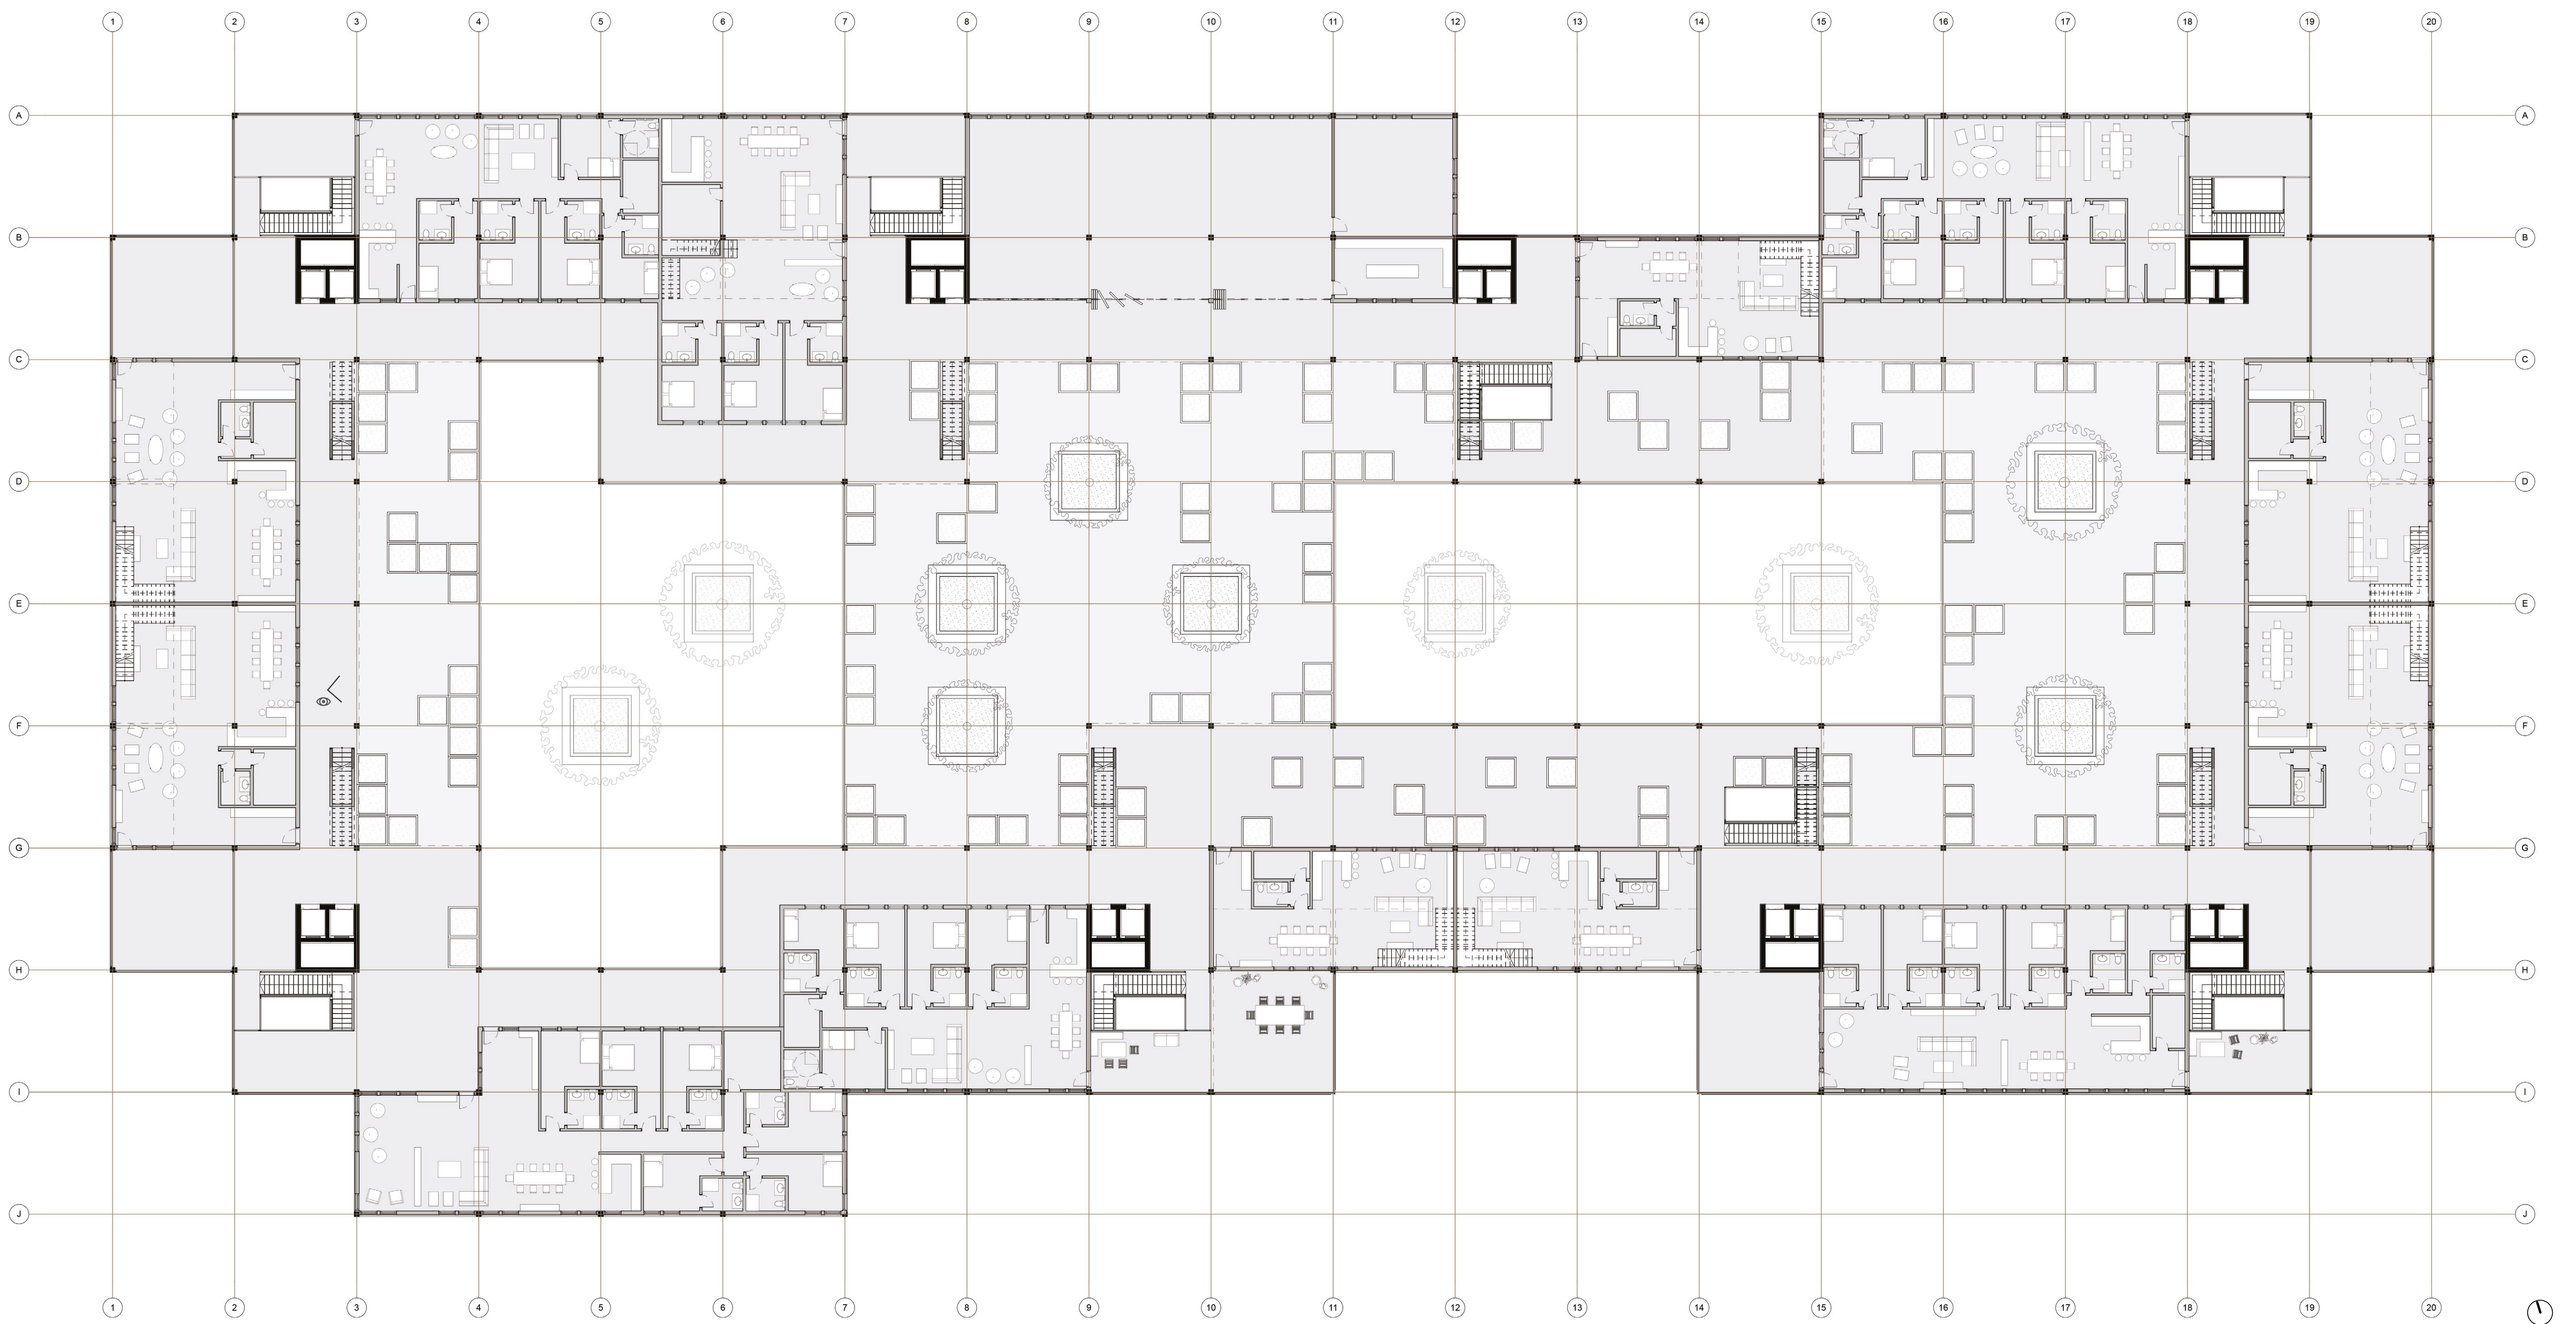

1ST FLOOR PLAN 1:200




SOUTH ELEVATION 1:200







VIEW OF A CLUSTER COMMON AREA

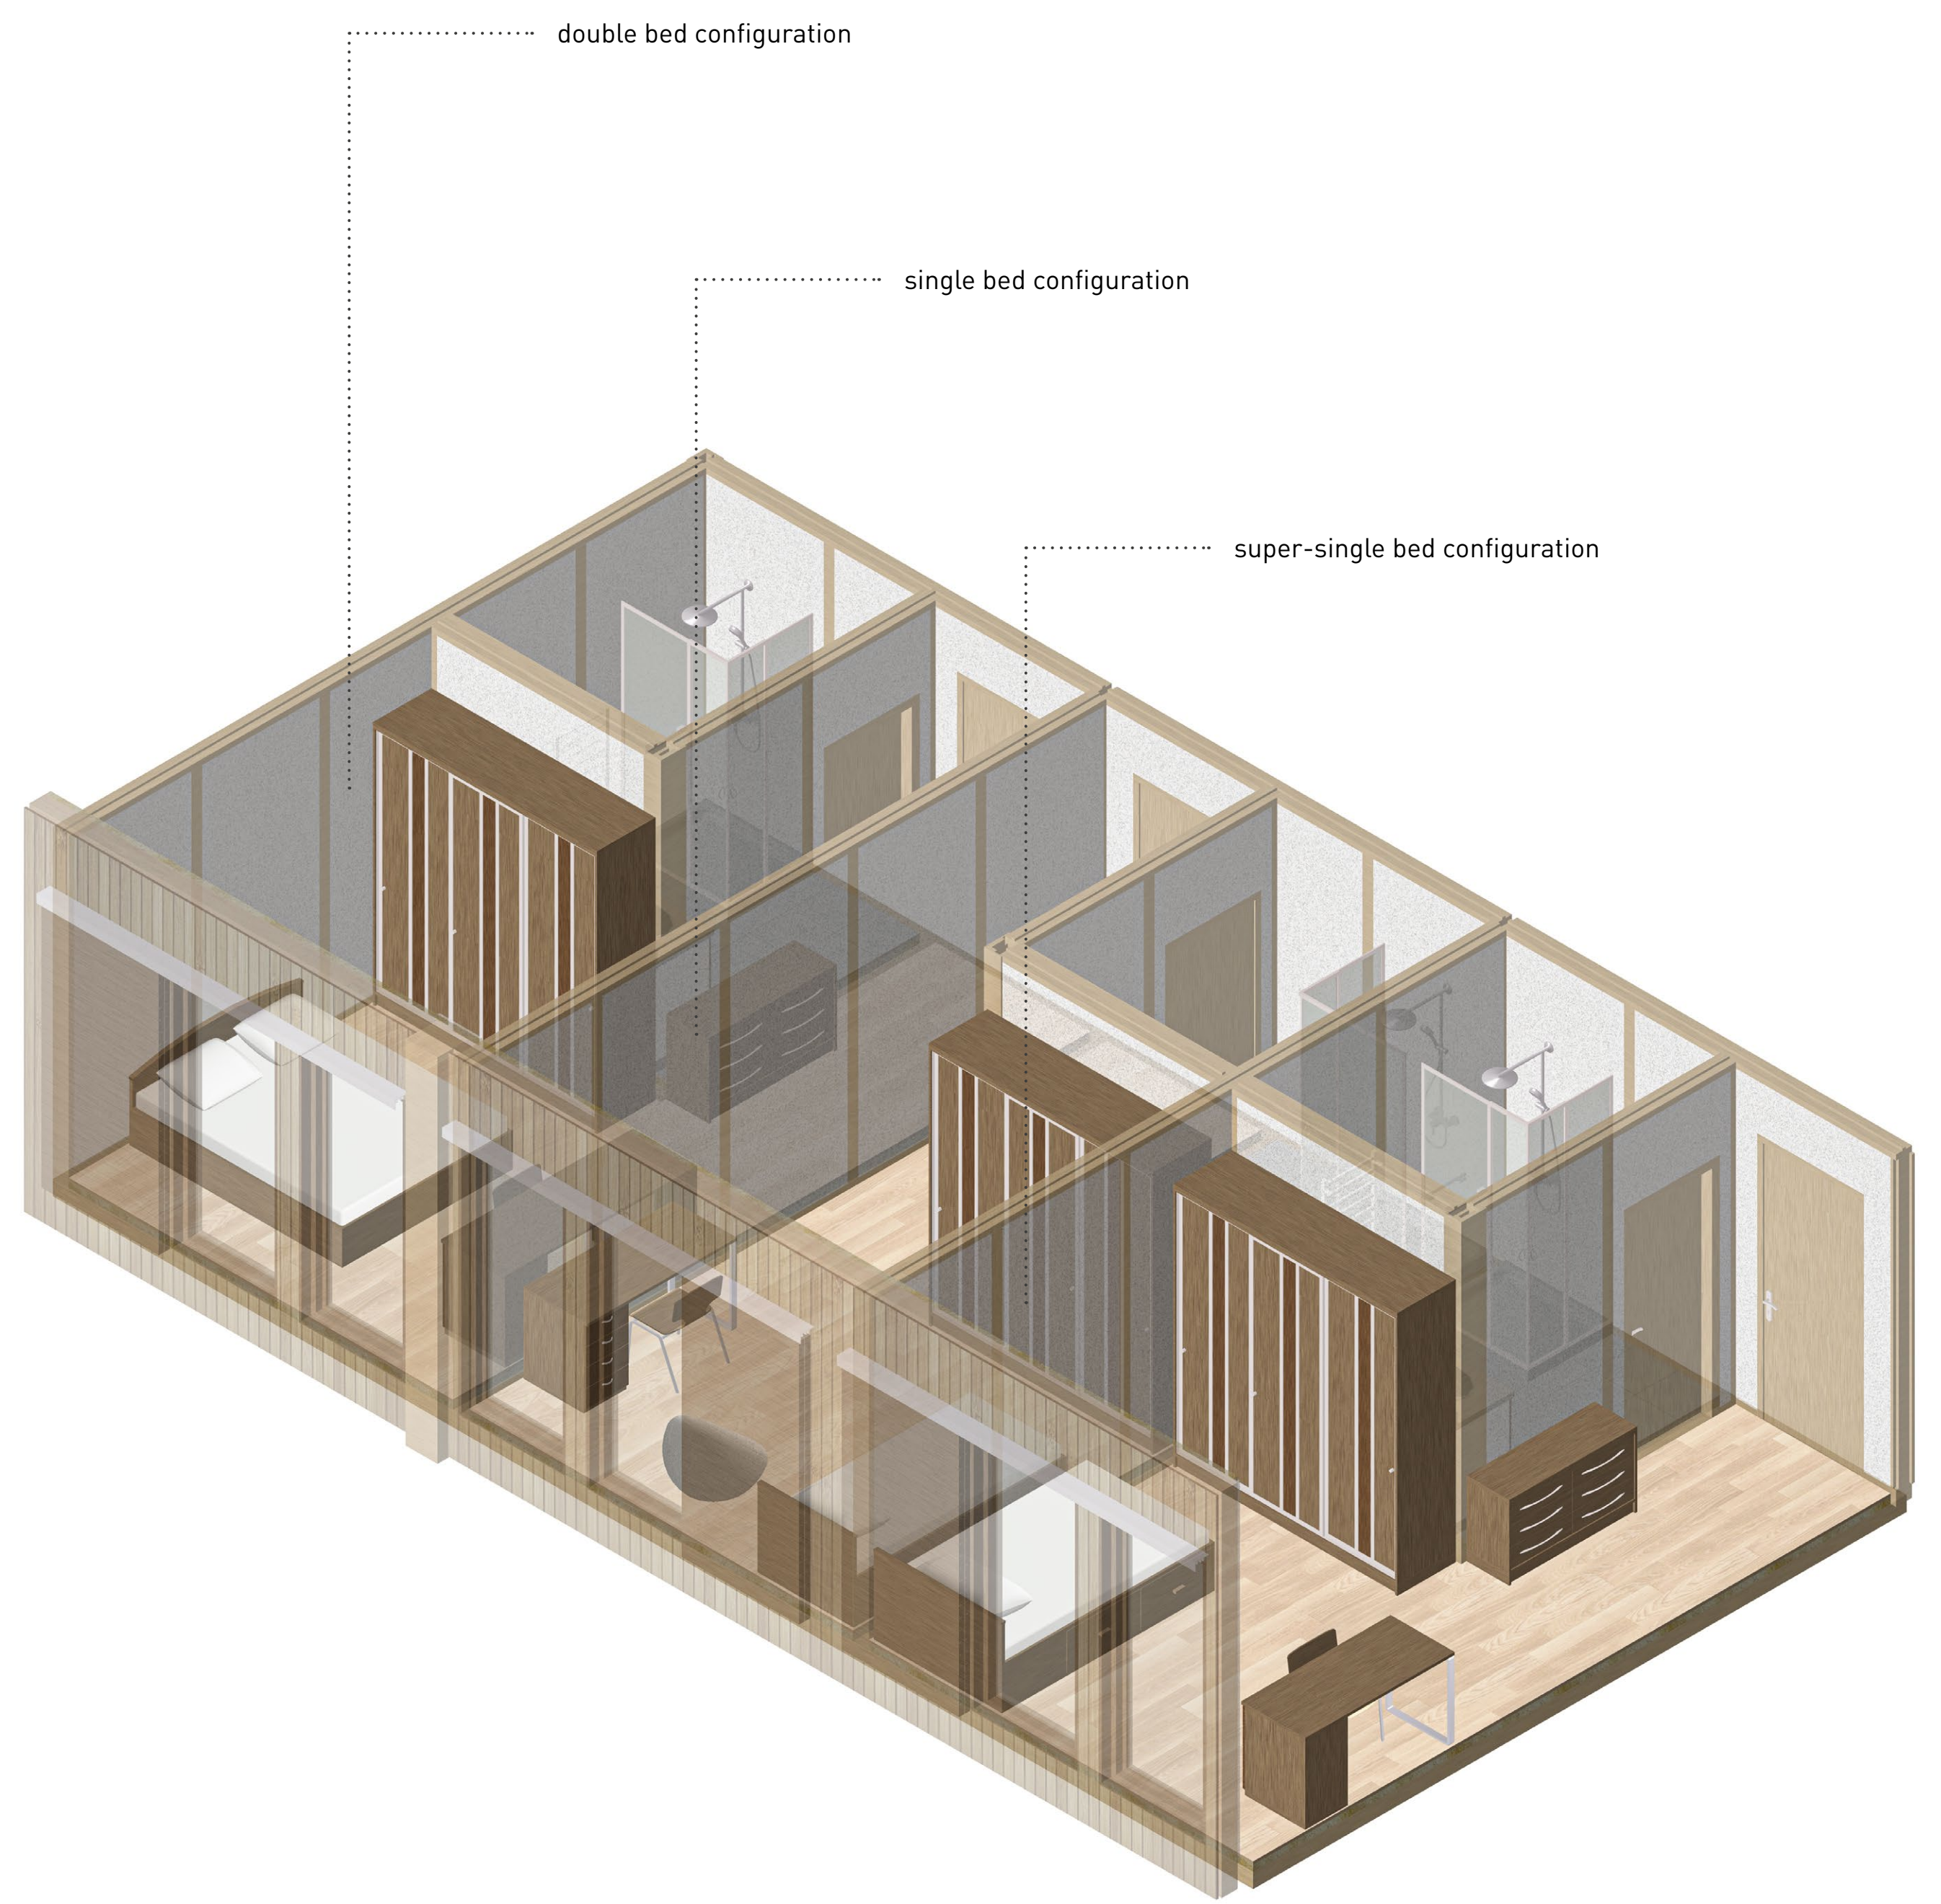


ISOMETRIC VIEW OF THE UNITS

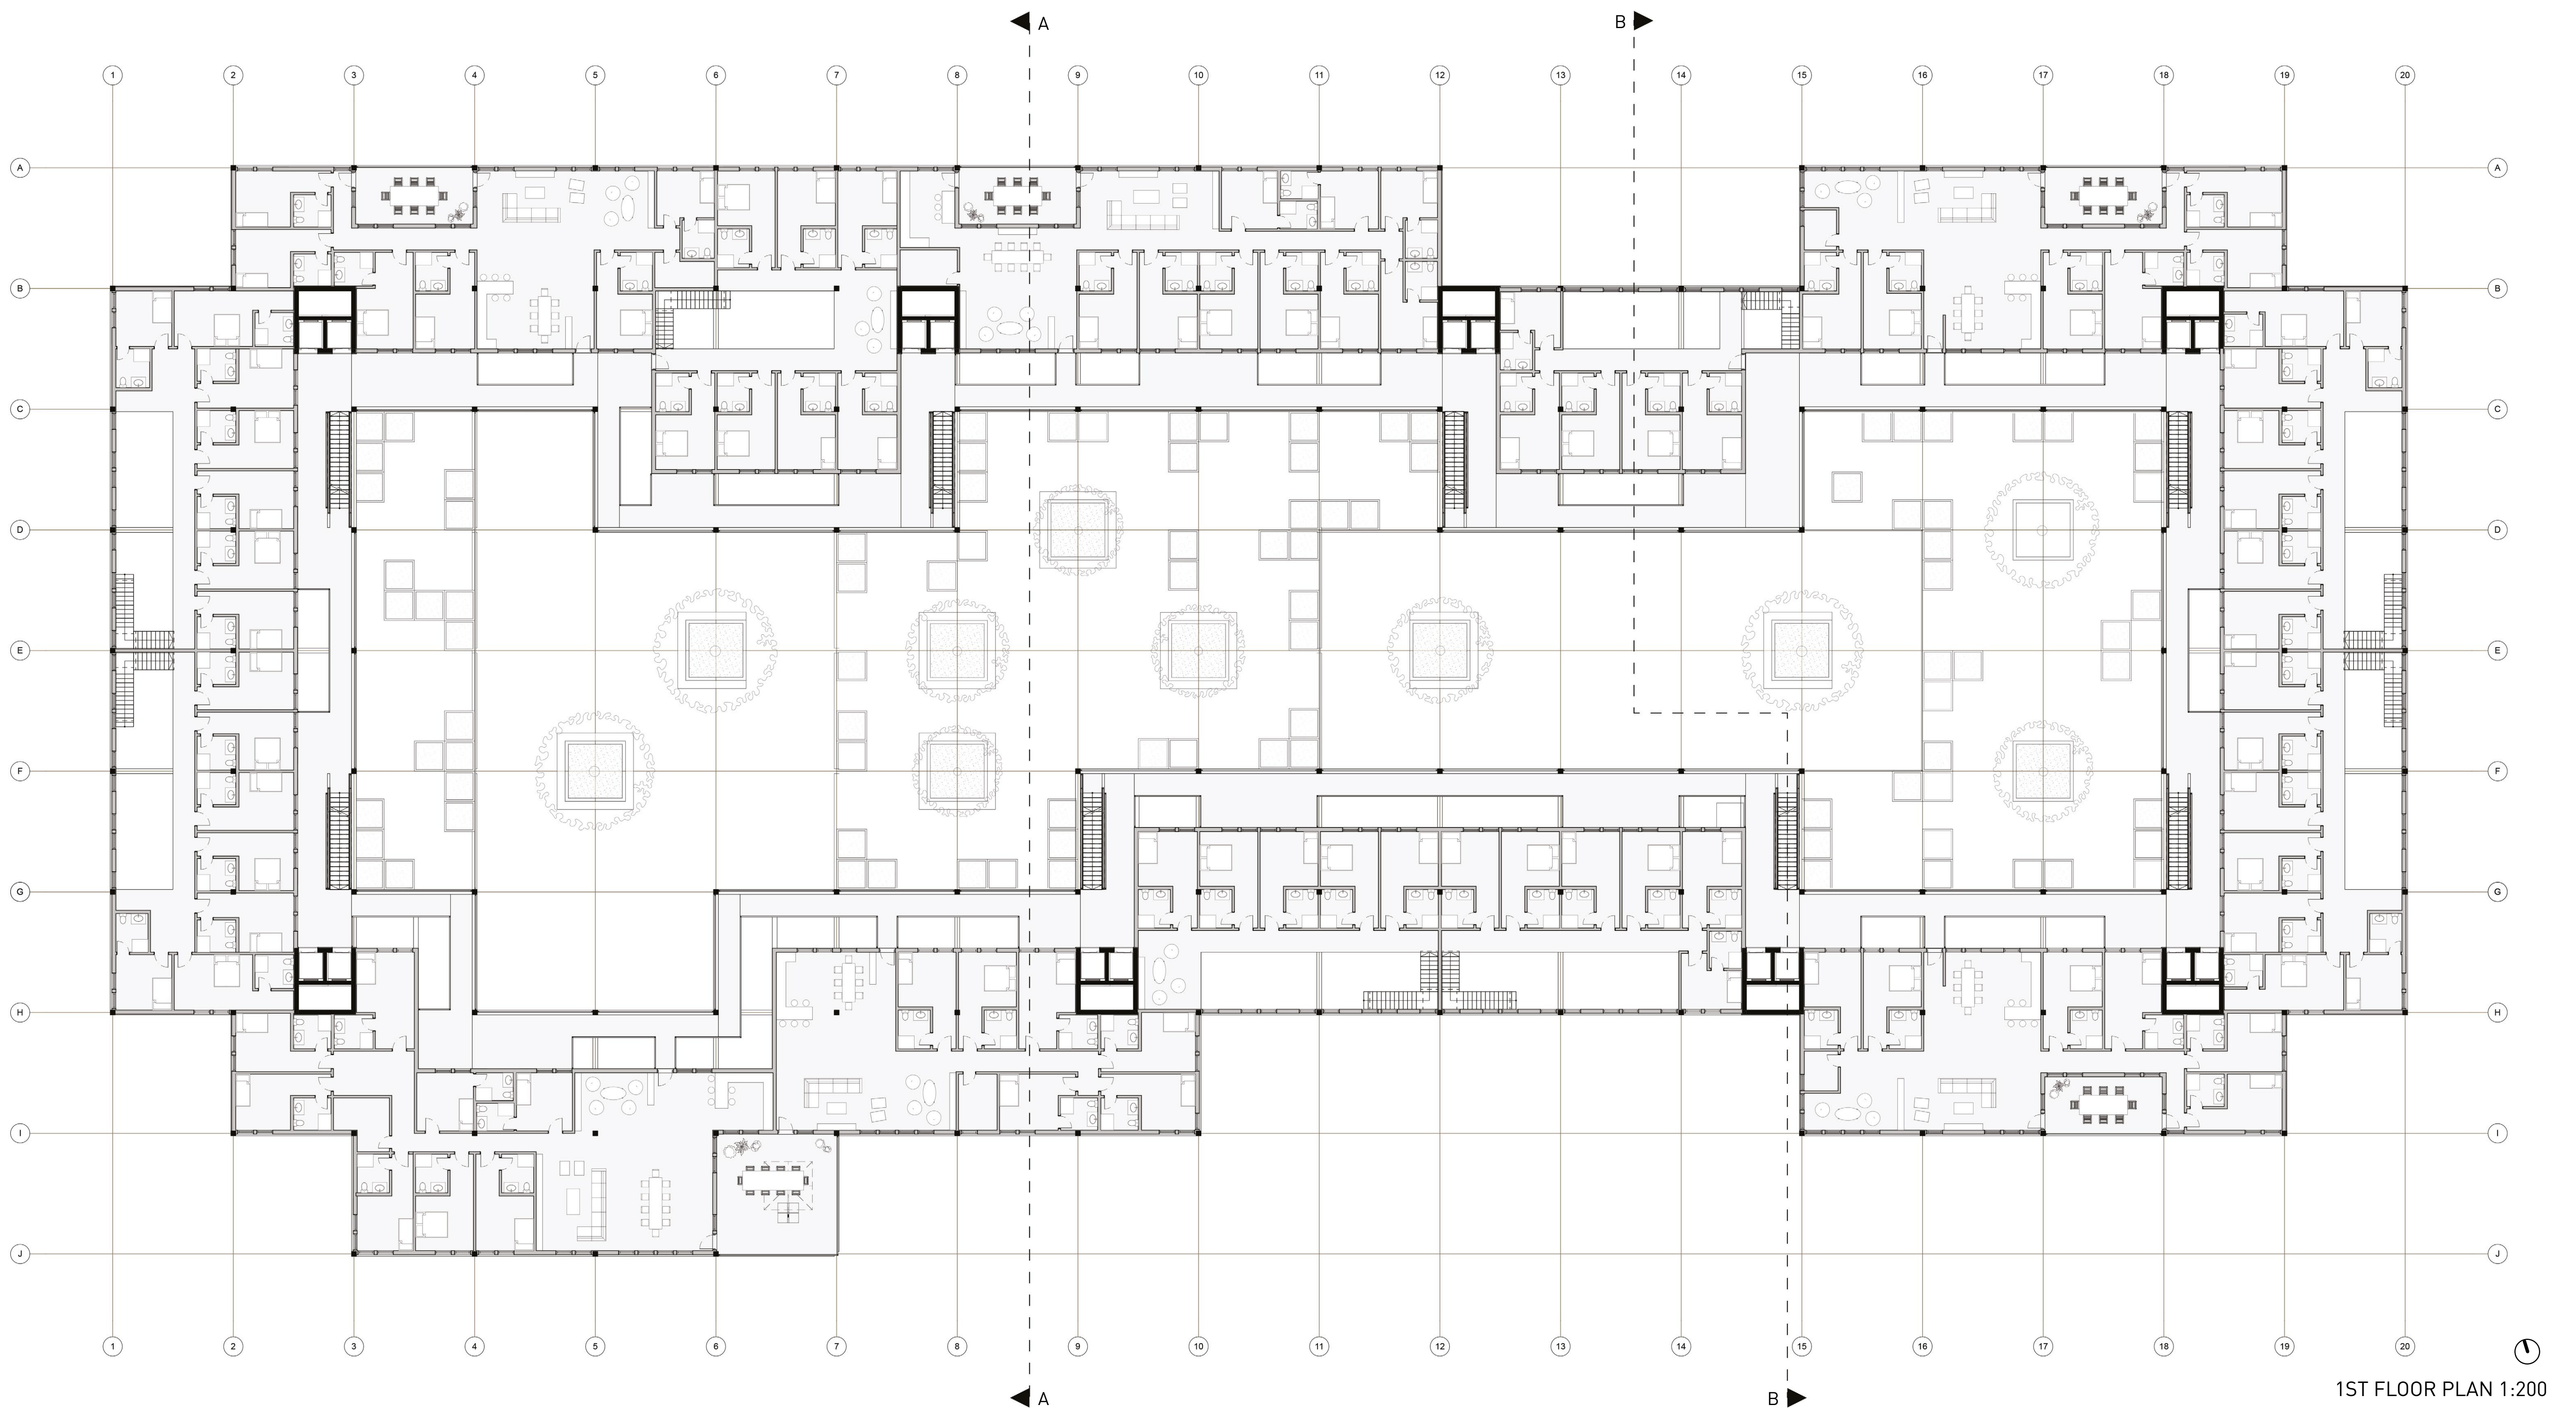

1ST FLOOR PLAN 1:200

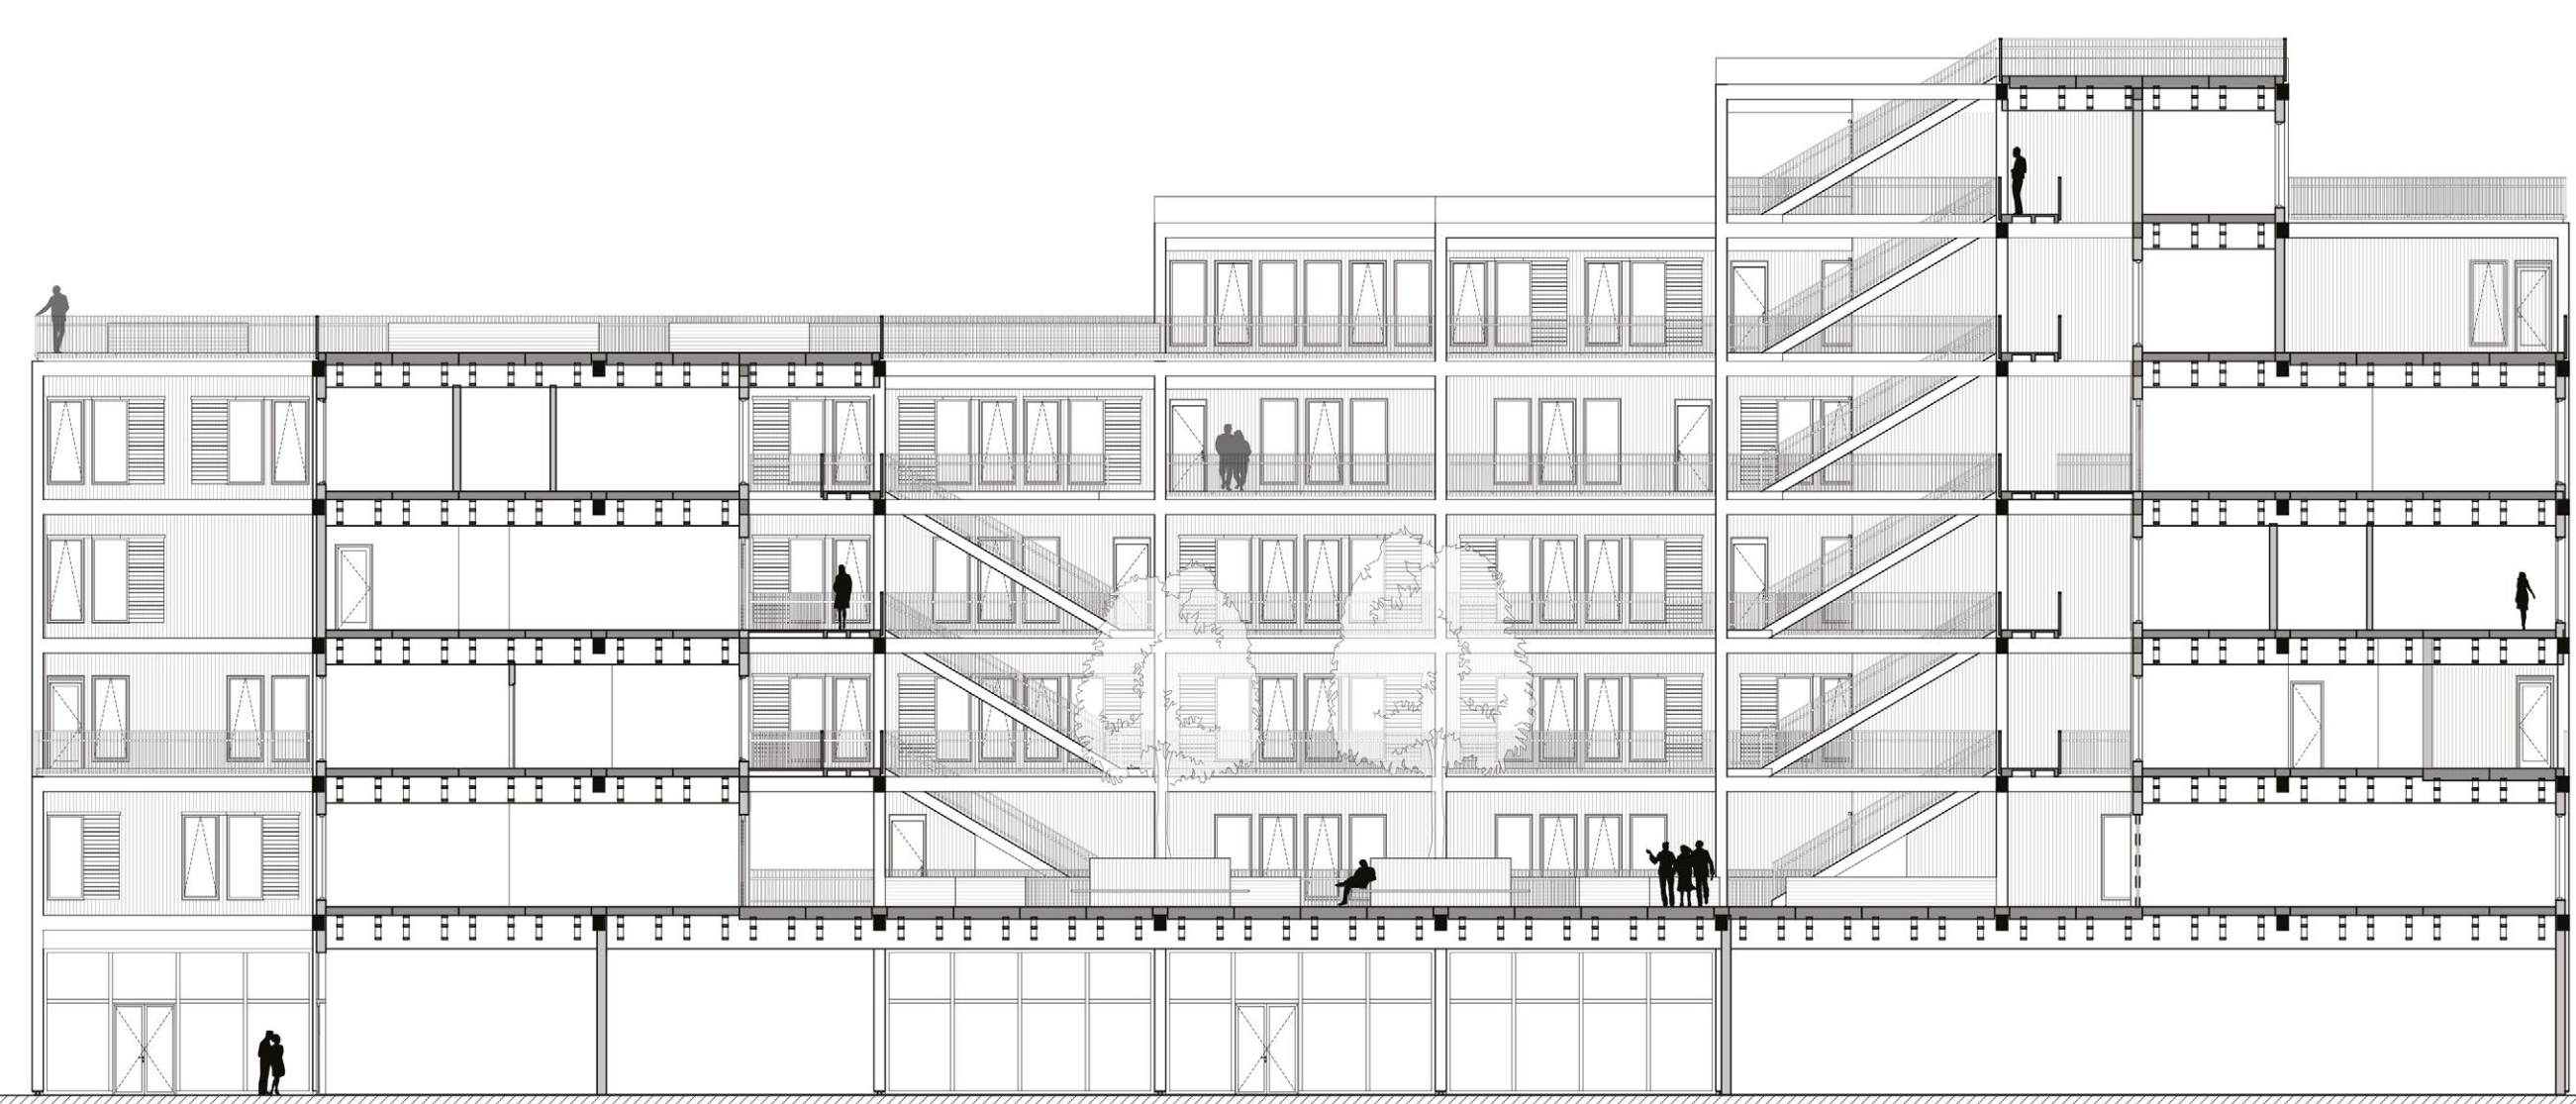


A-A SECTION 1:200

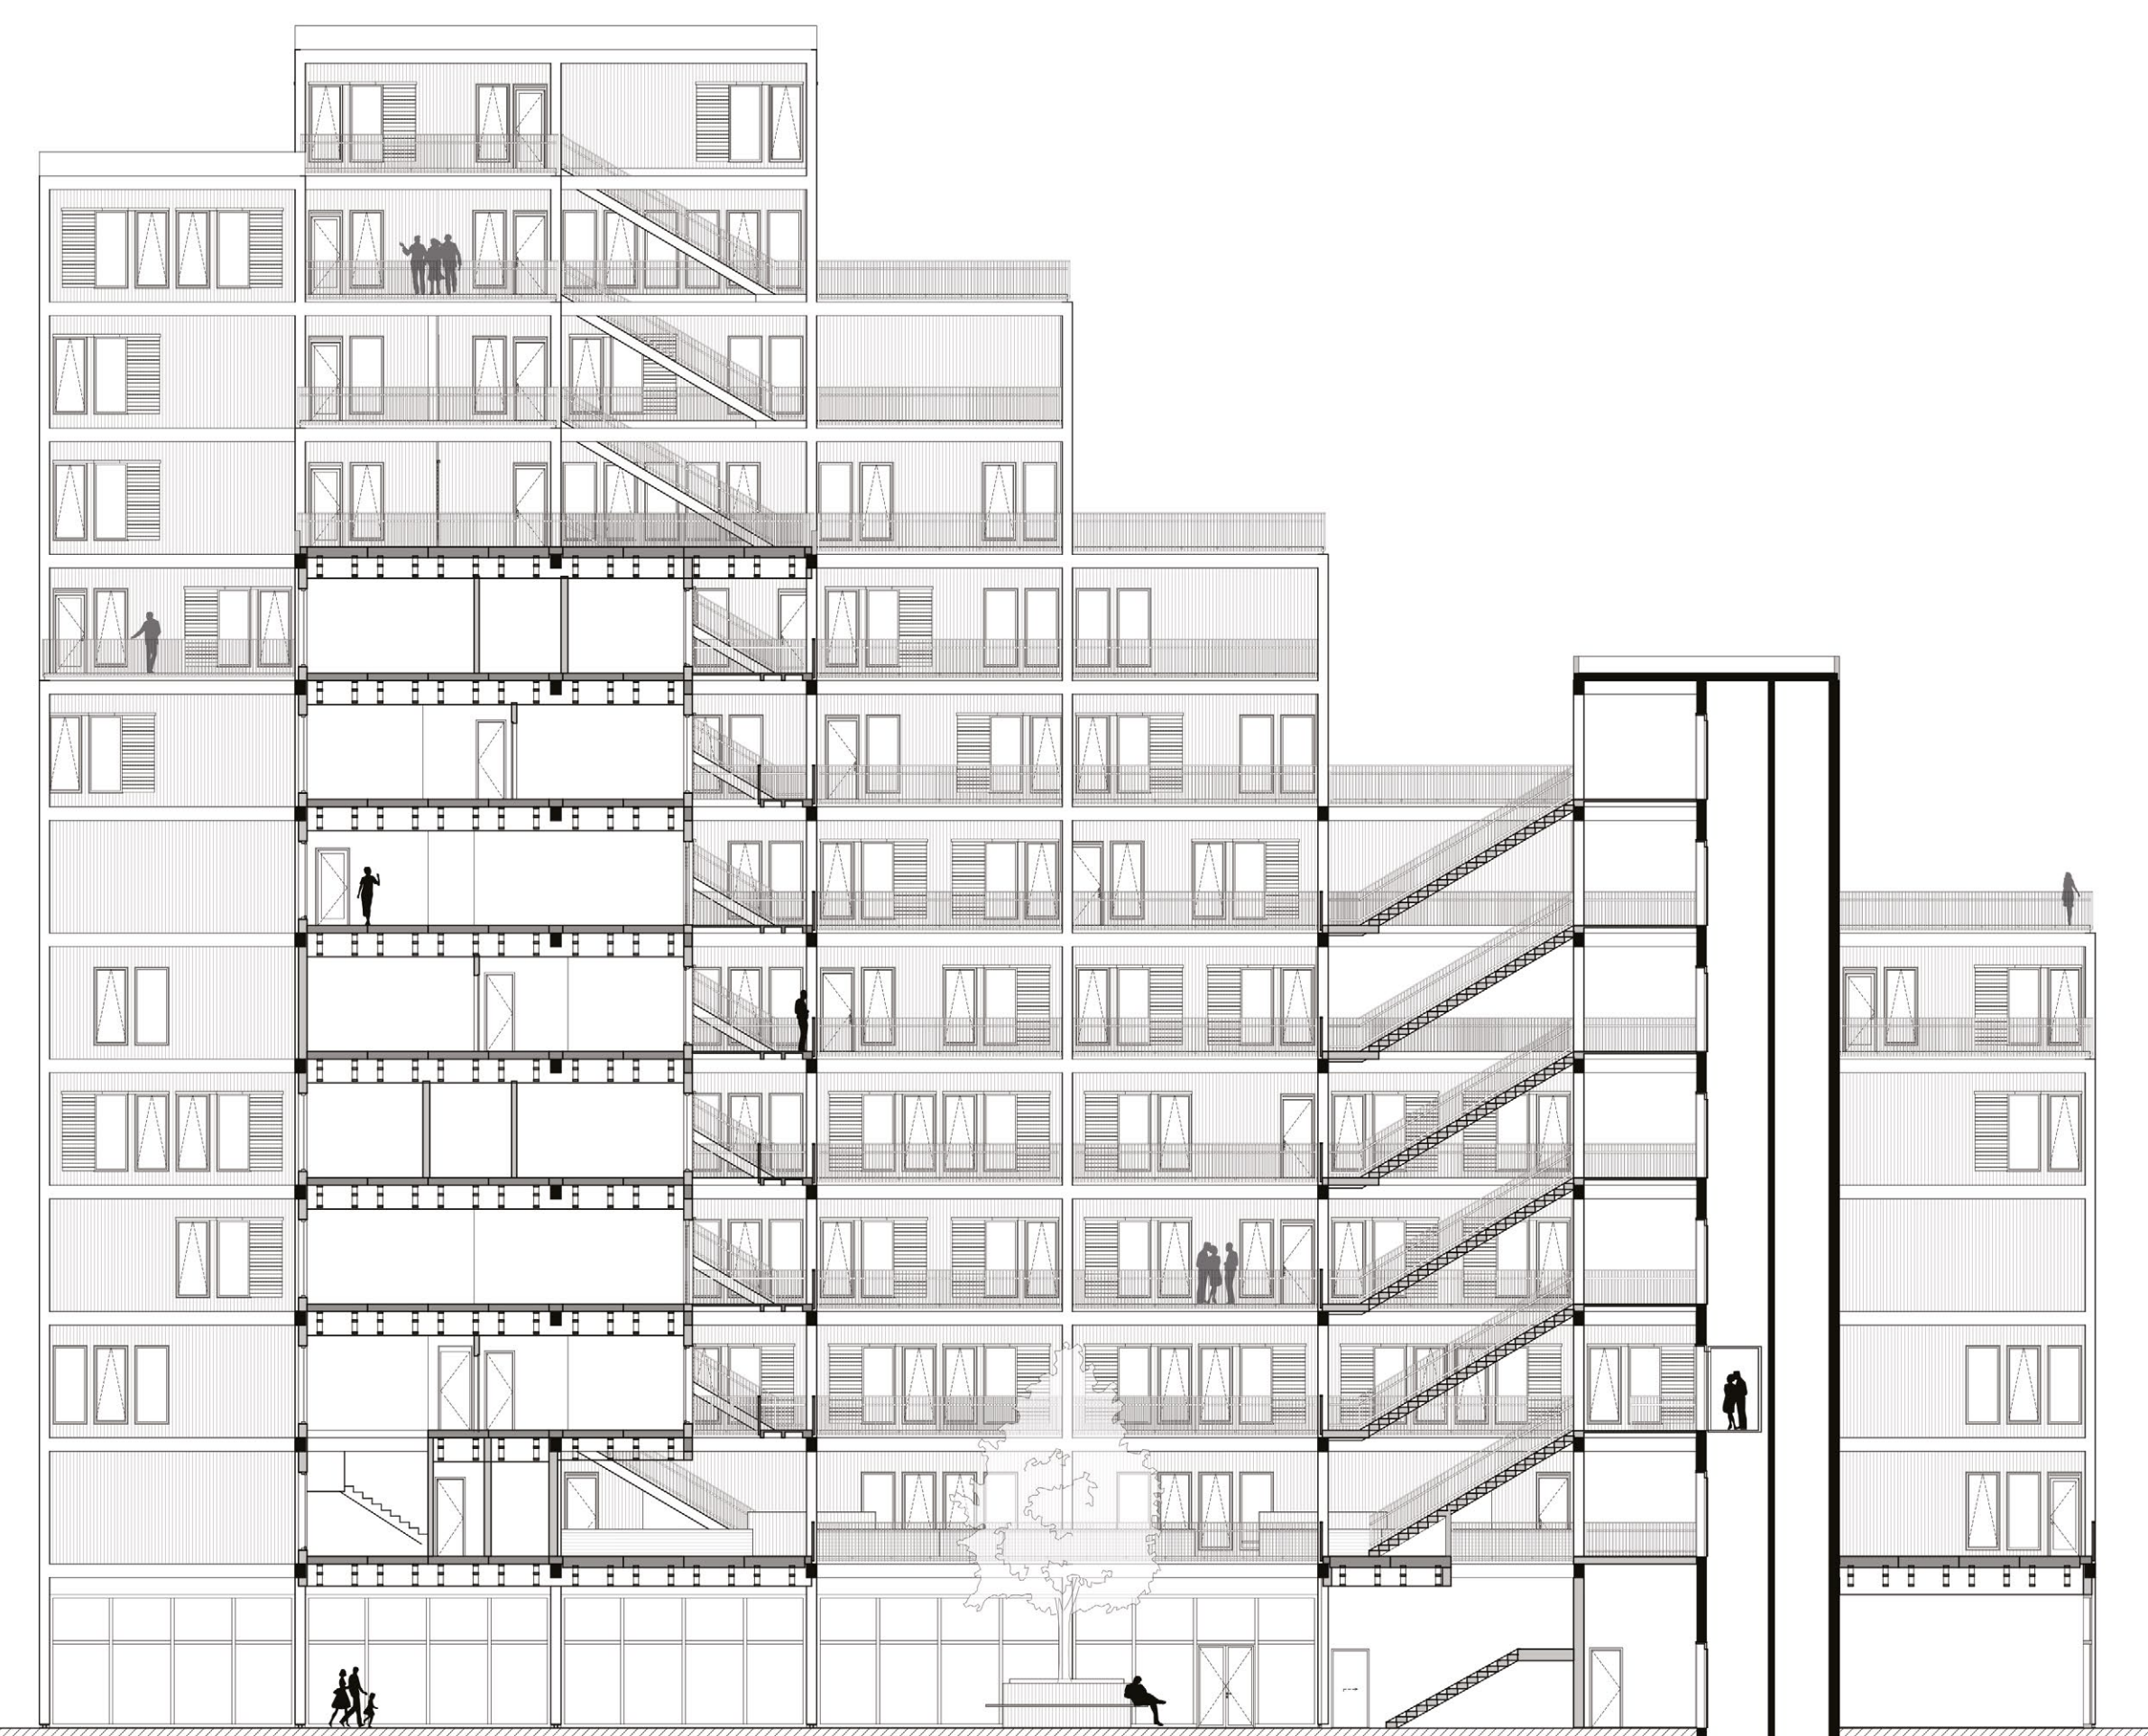


B-B SECTION 1:200




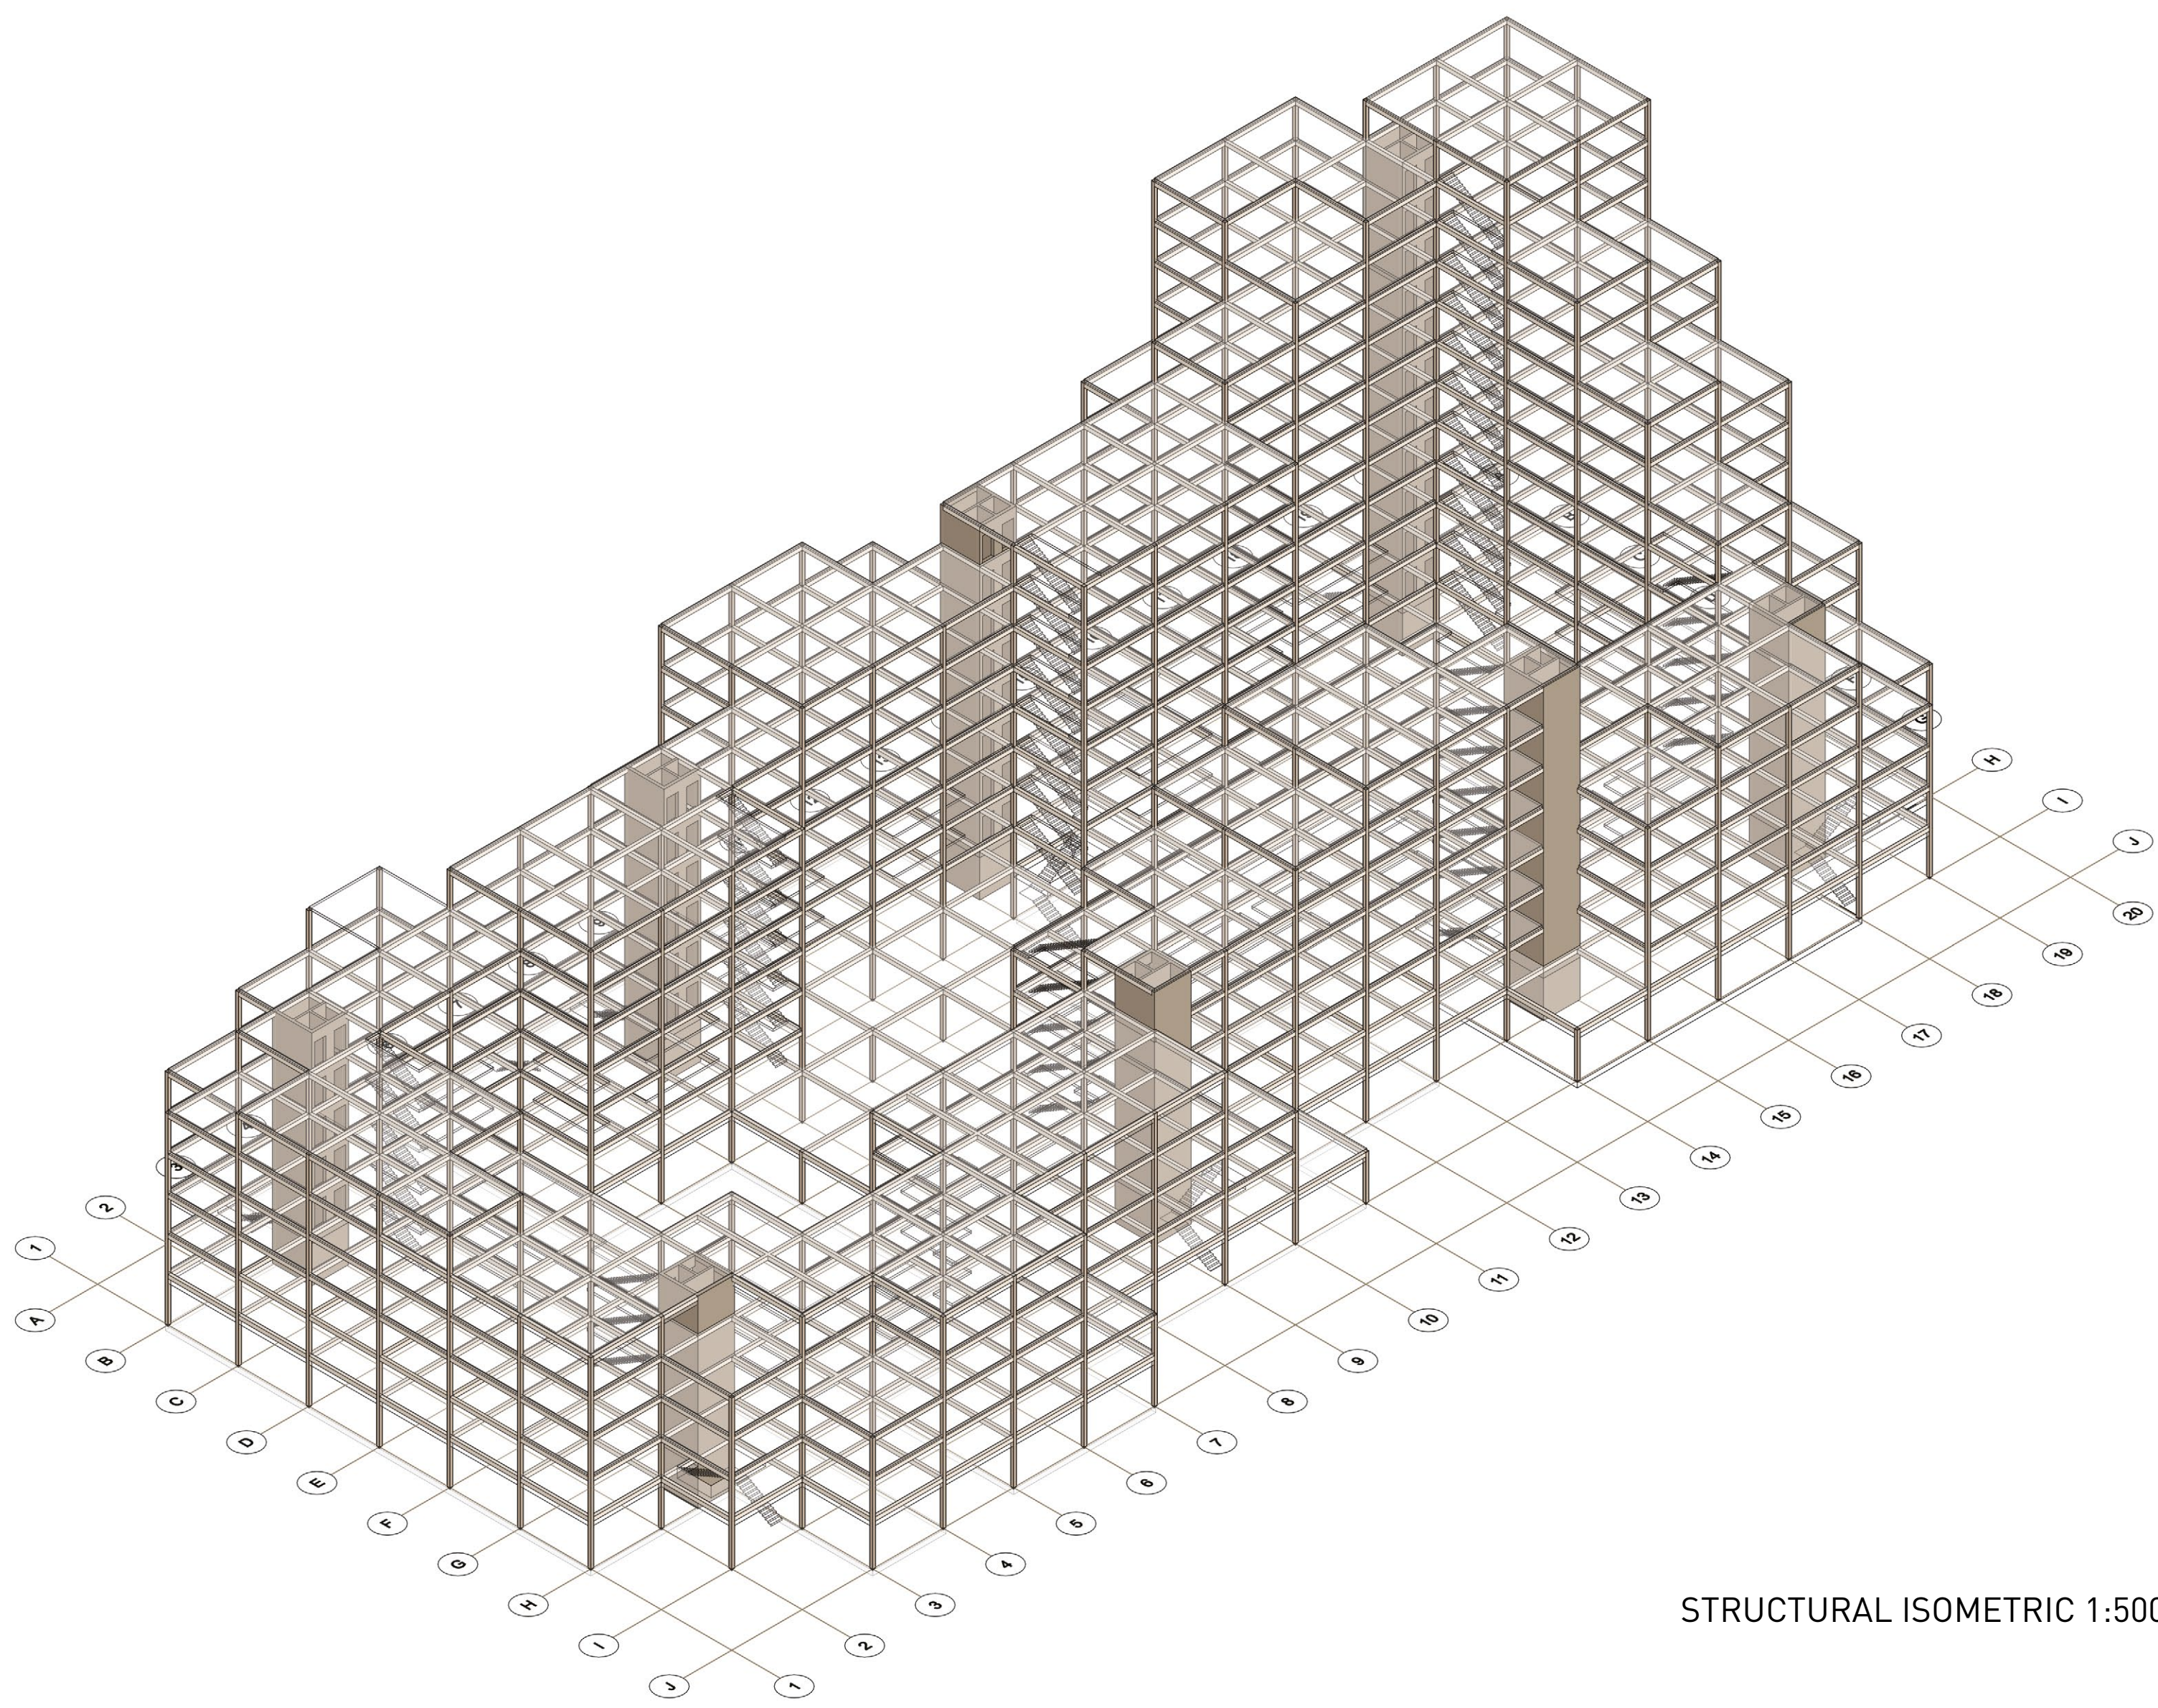


STRUCTURAL ISOMETRIC 1:500

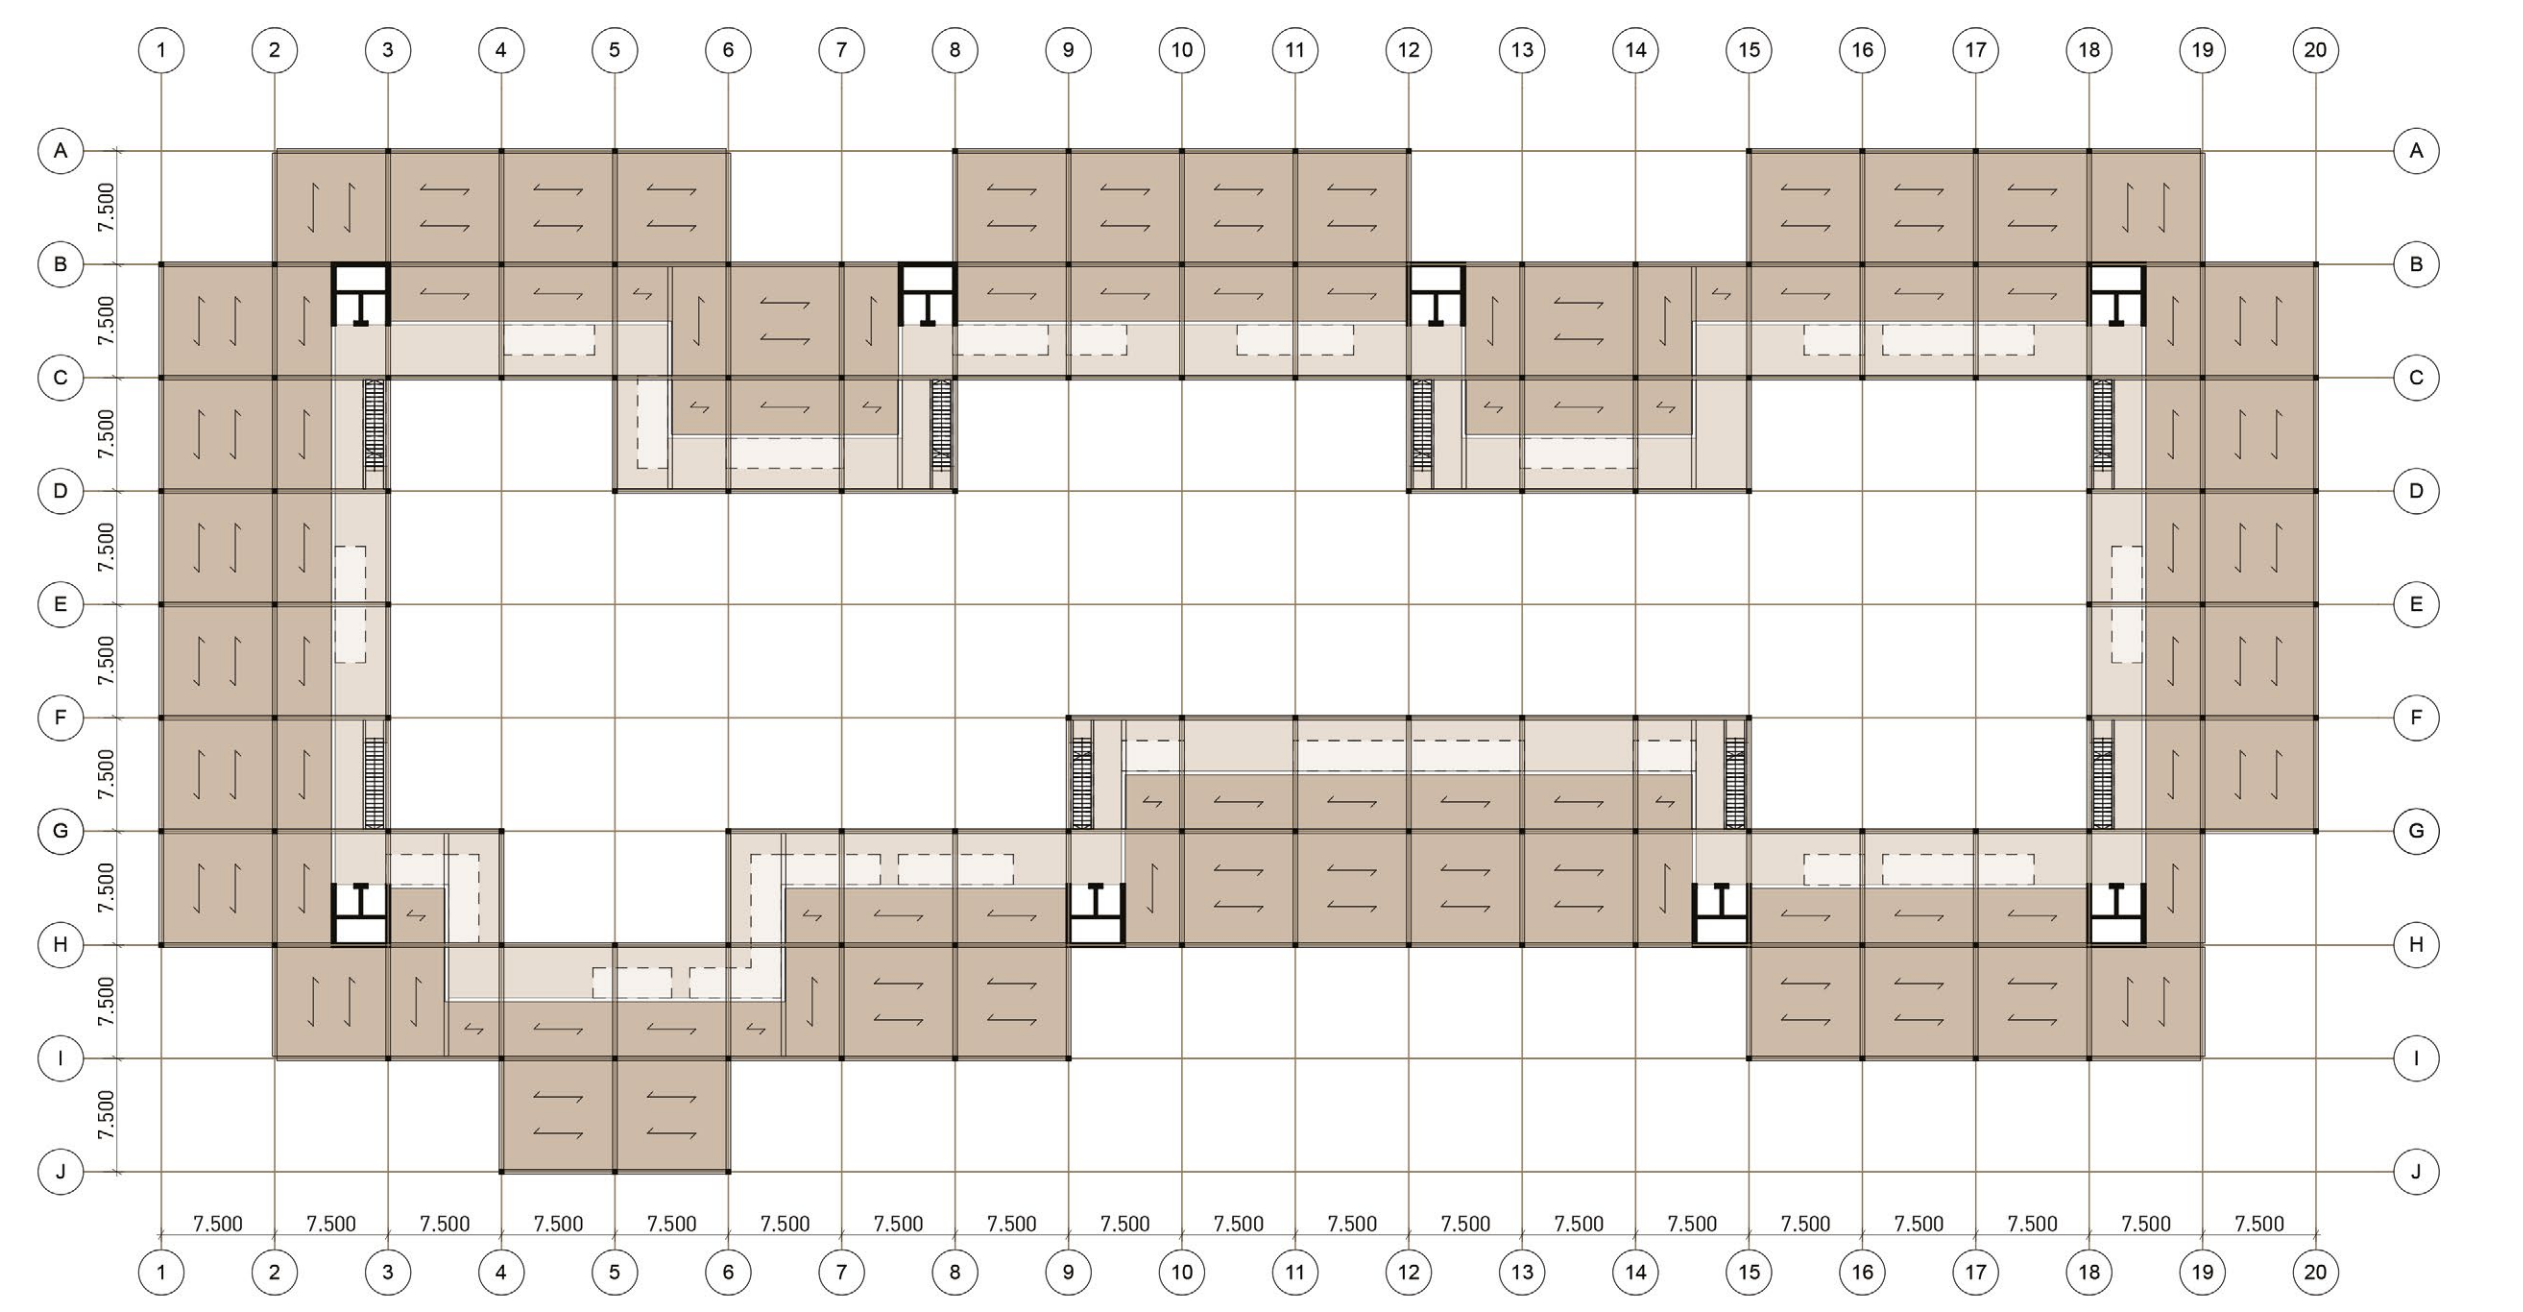

STRUCTURAL PLAN 1:500

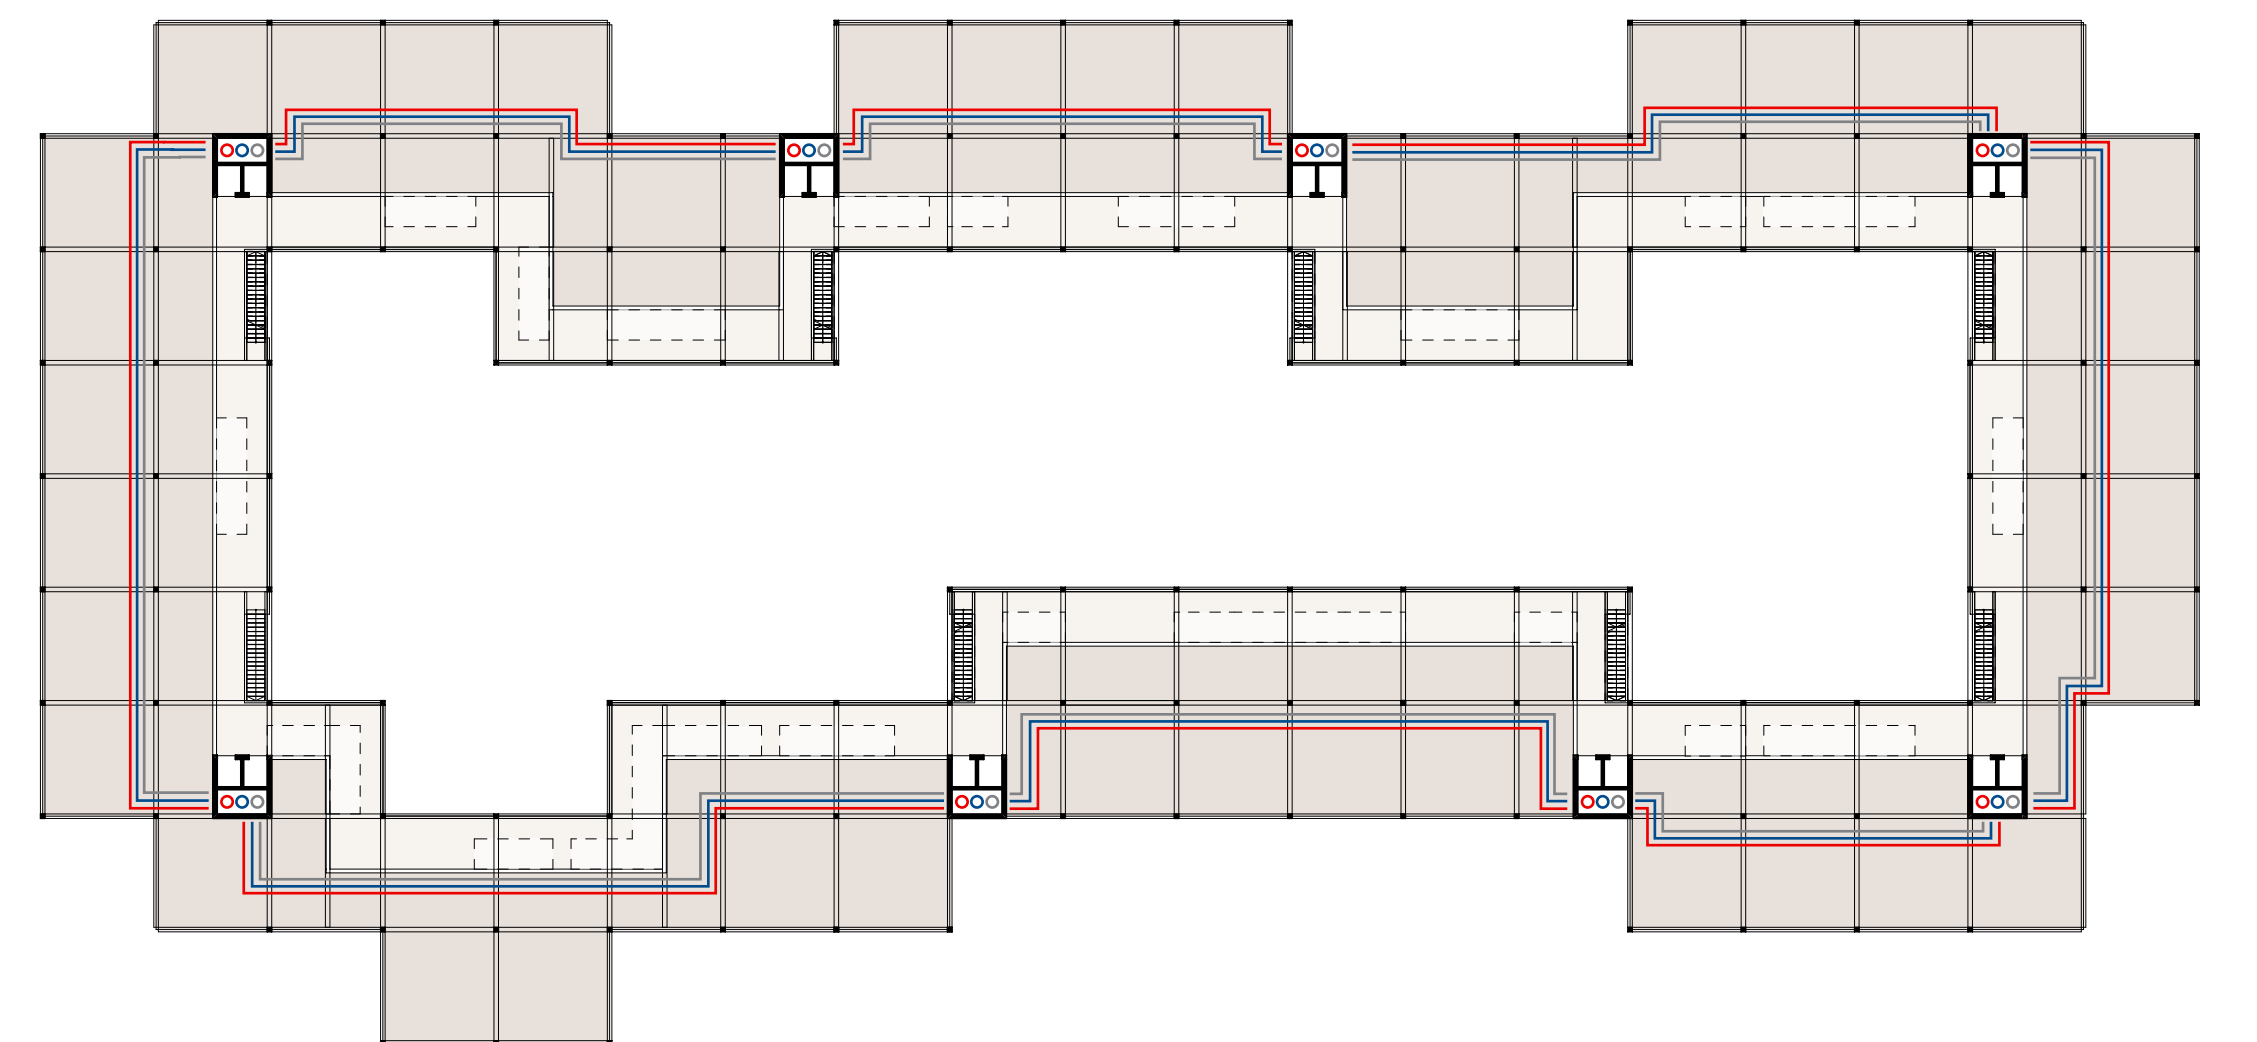

INSTALLATION PLAN 1:500

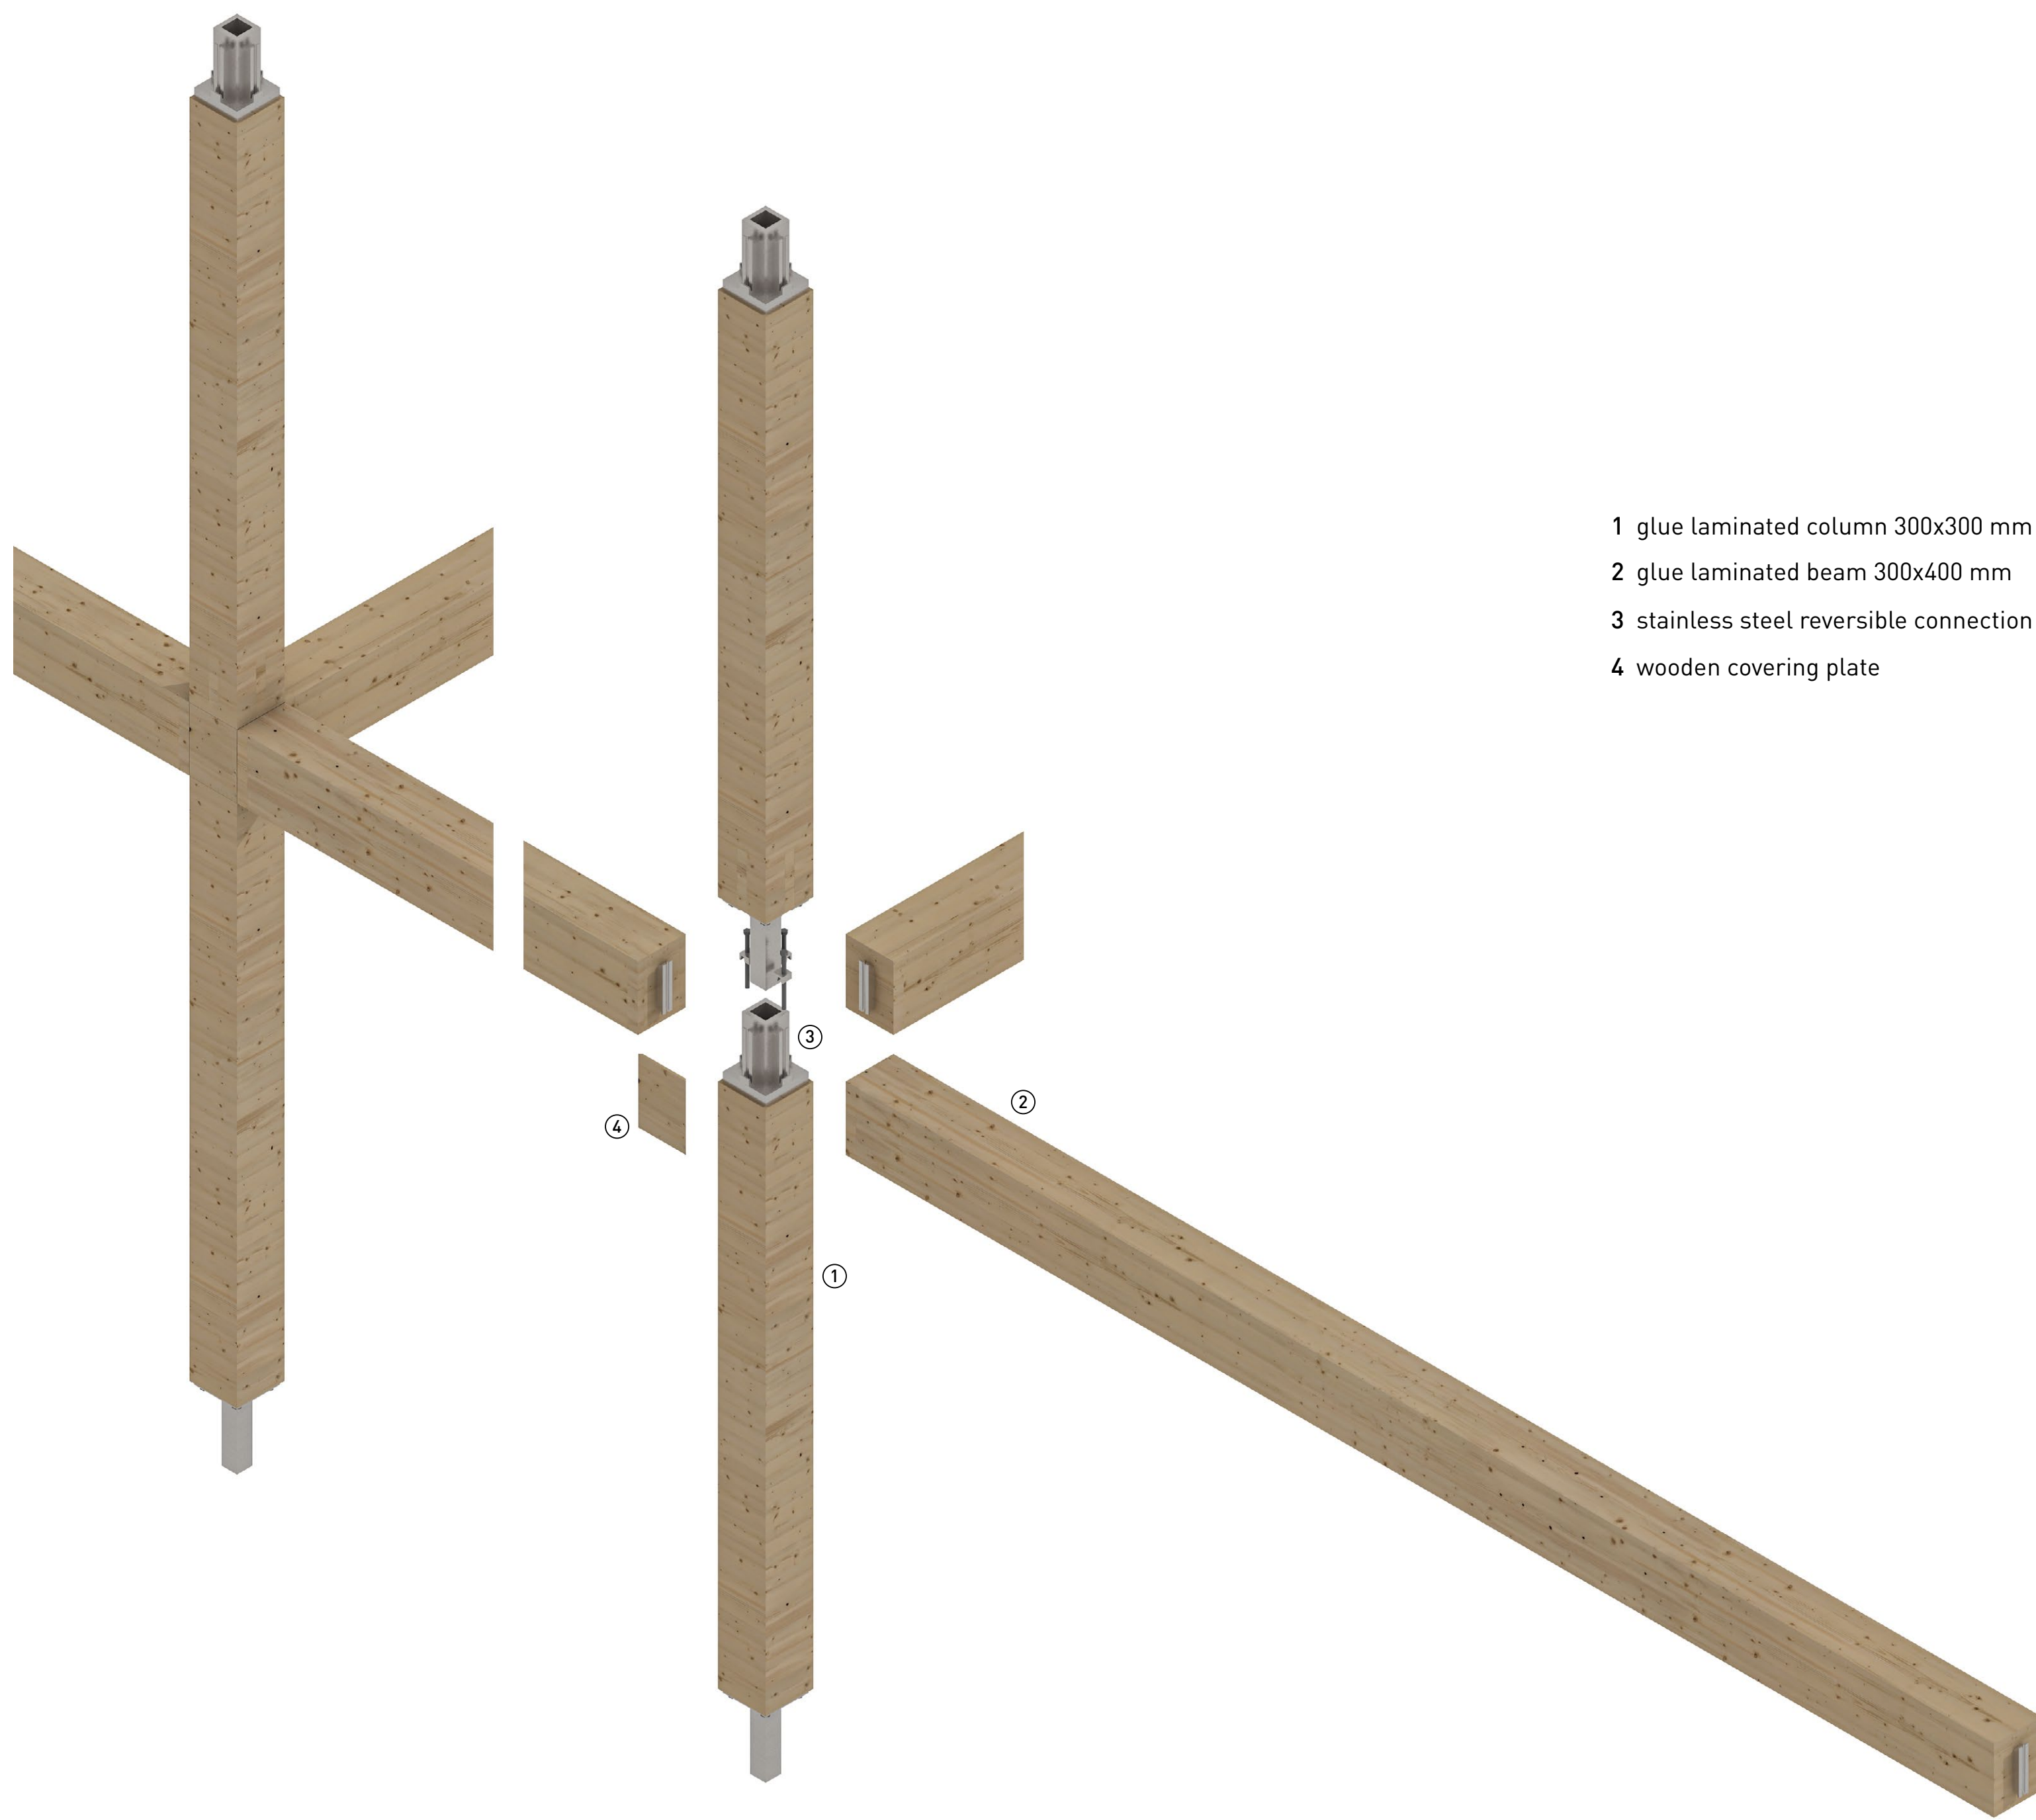


- 1 glue laminated column 300x300 mm
- 2 glue laminated beam 300x400 mm
- 3 stainless steel reversible connection
- 4 wooden covering plate

STRUCTURAL CONNECTION




- 1 natural ventilation inlet (bedrooms - living rooms)
- 2 mechanical ventilation outlet (bathrooms - kitchens)
- 3 hot&cold water lines, ventilation duct, main electrical line
- 4 wall mounted radiator module
- 5 sewer main line

UNIT CLIMATE SCHEME

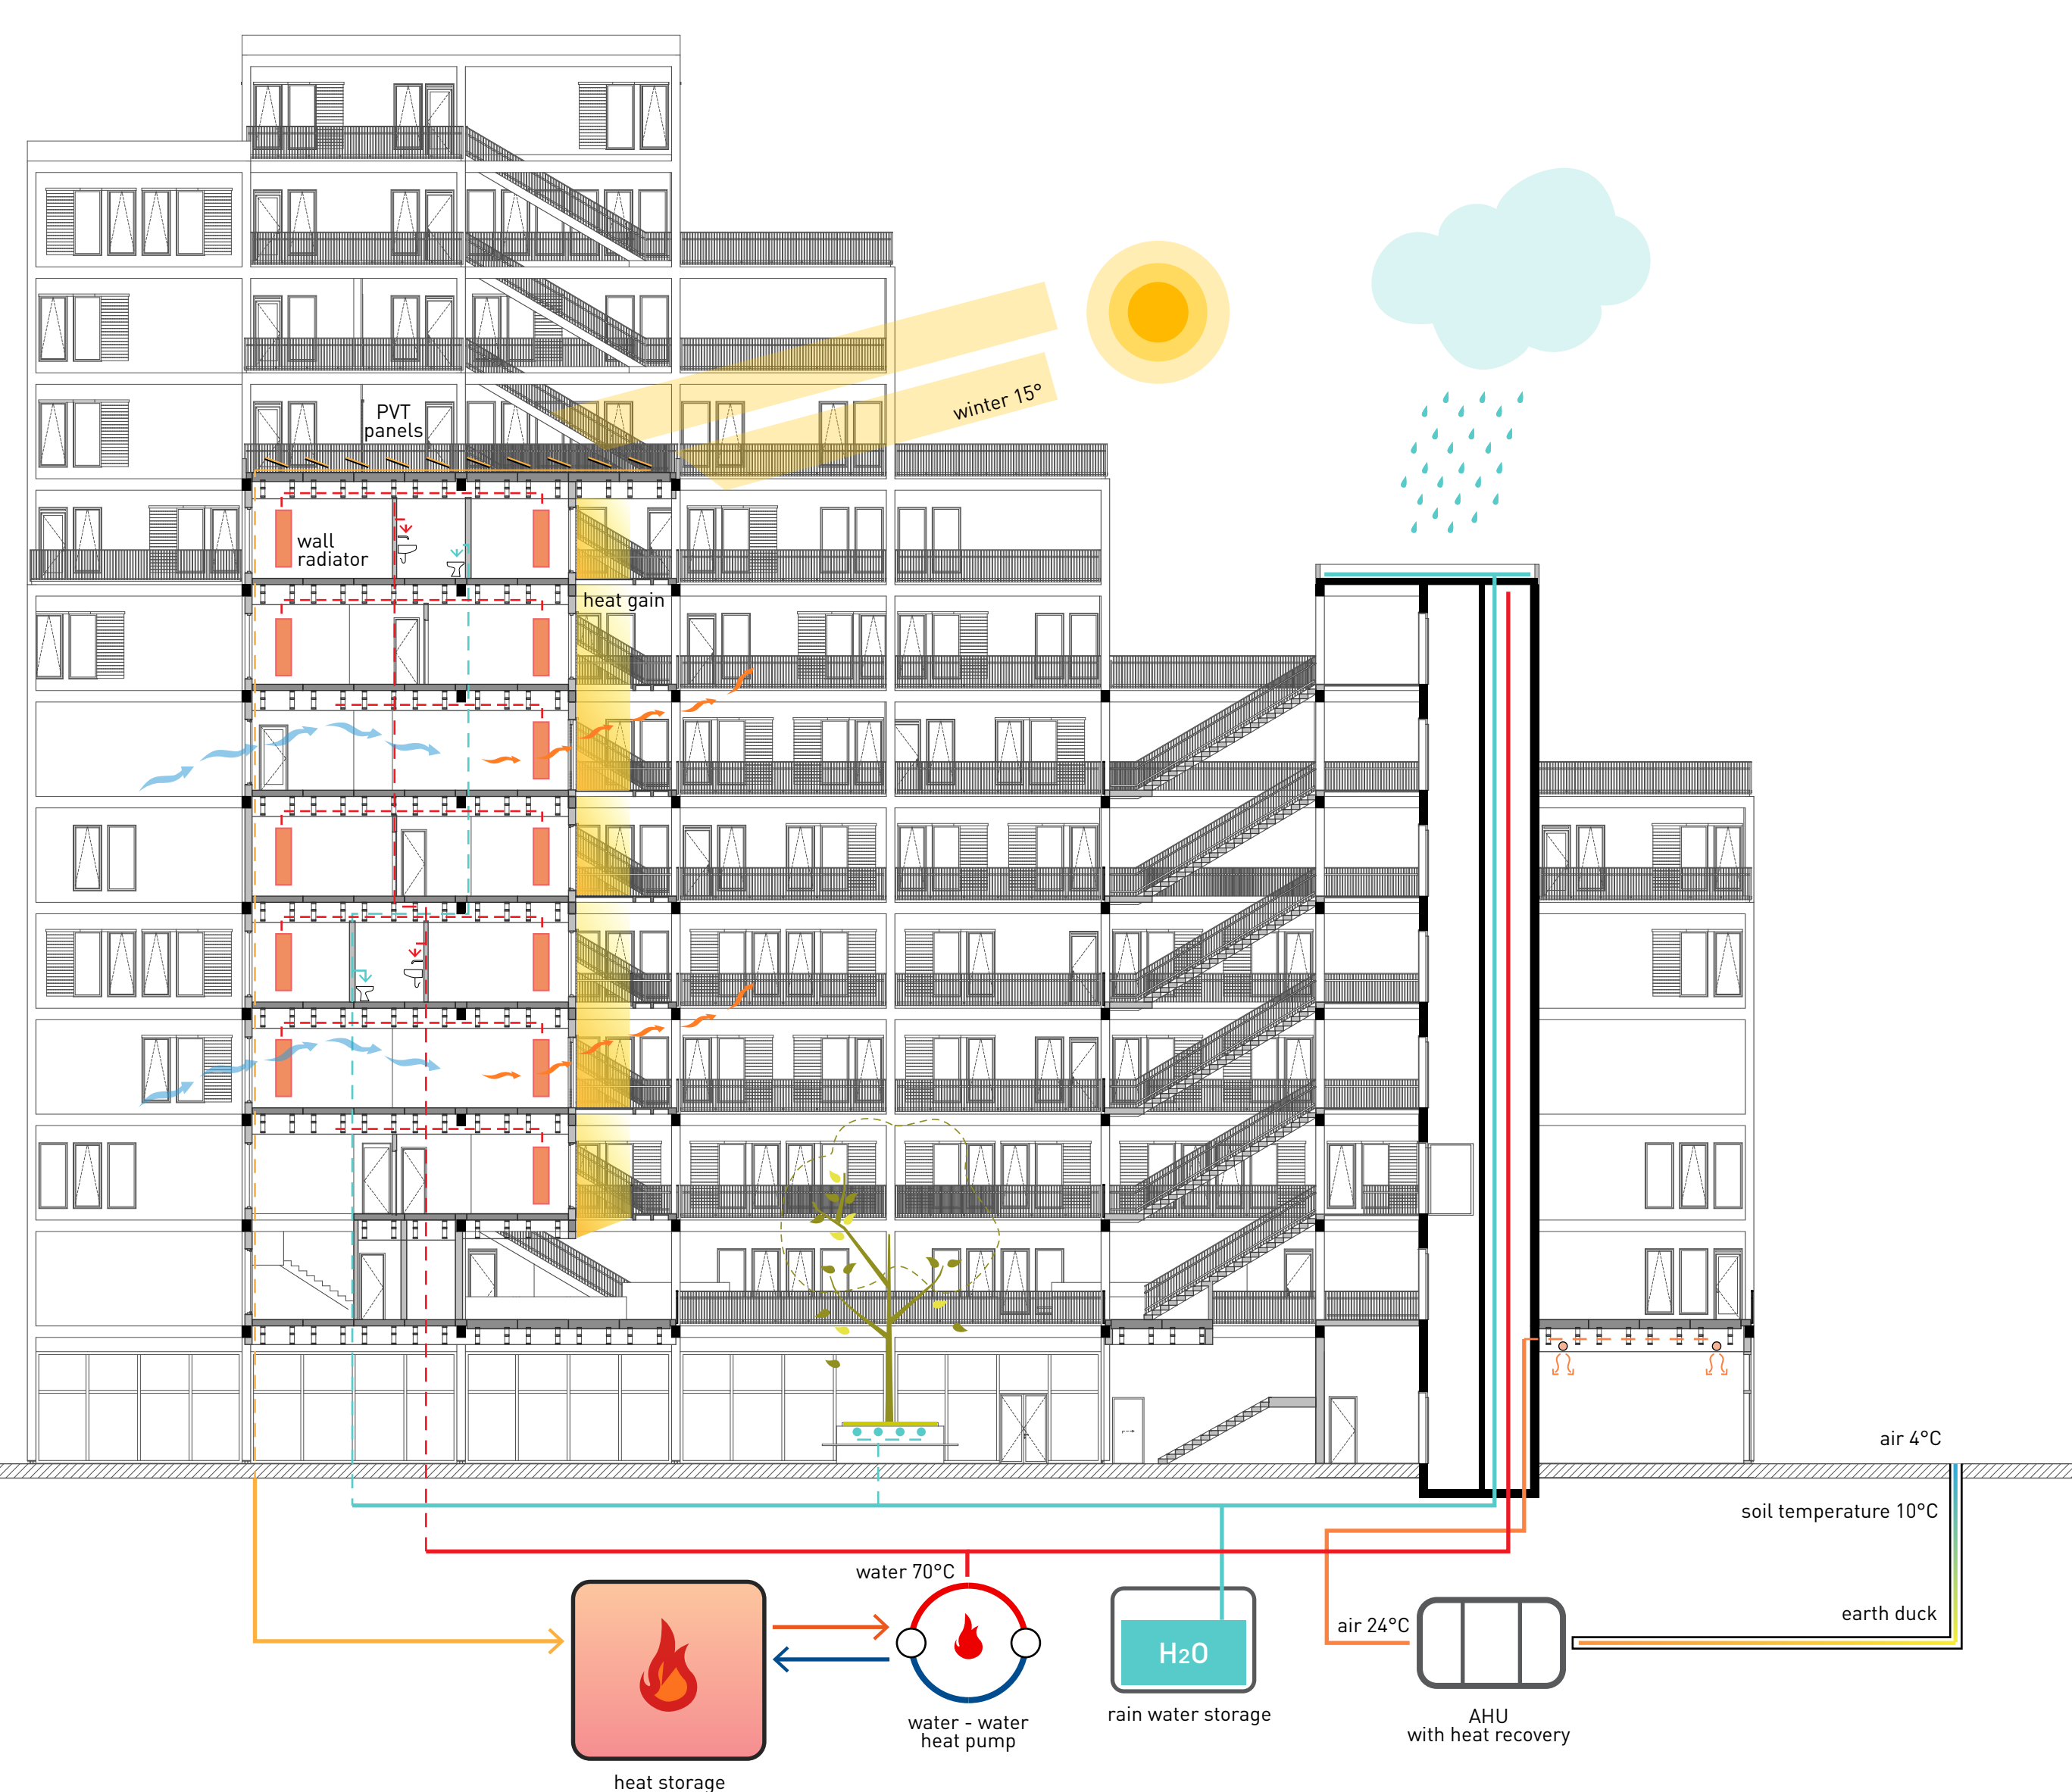


WINTER CLIMATE SCHEME

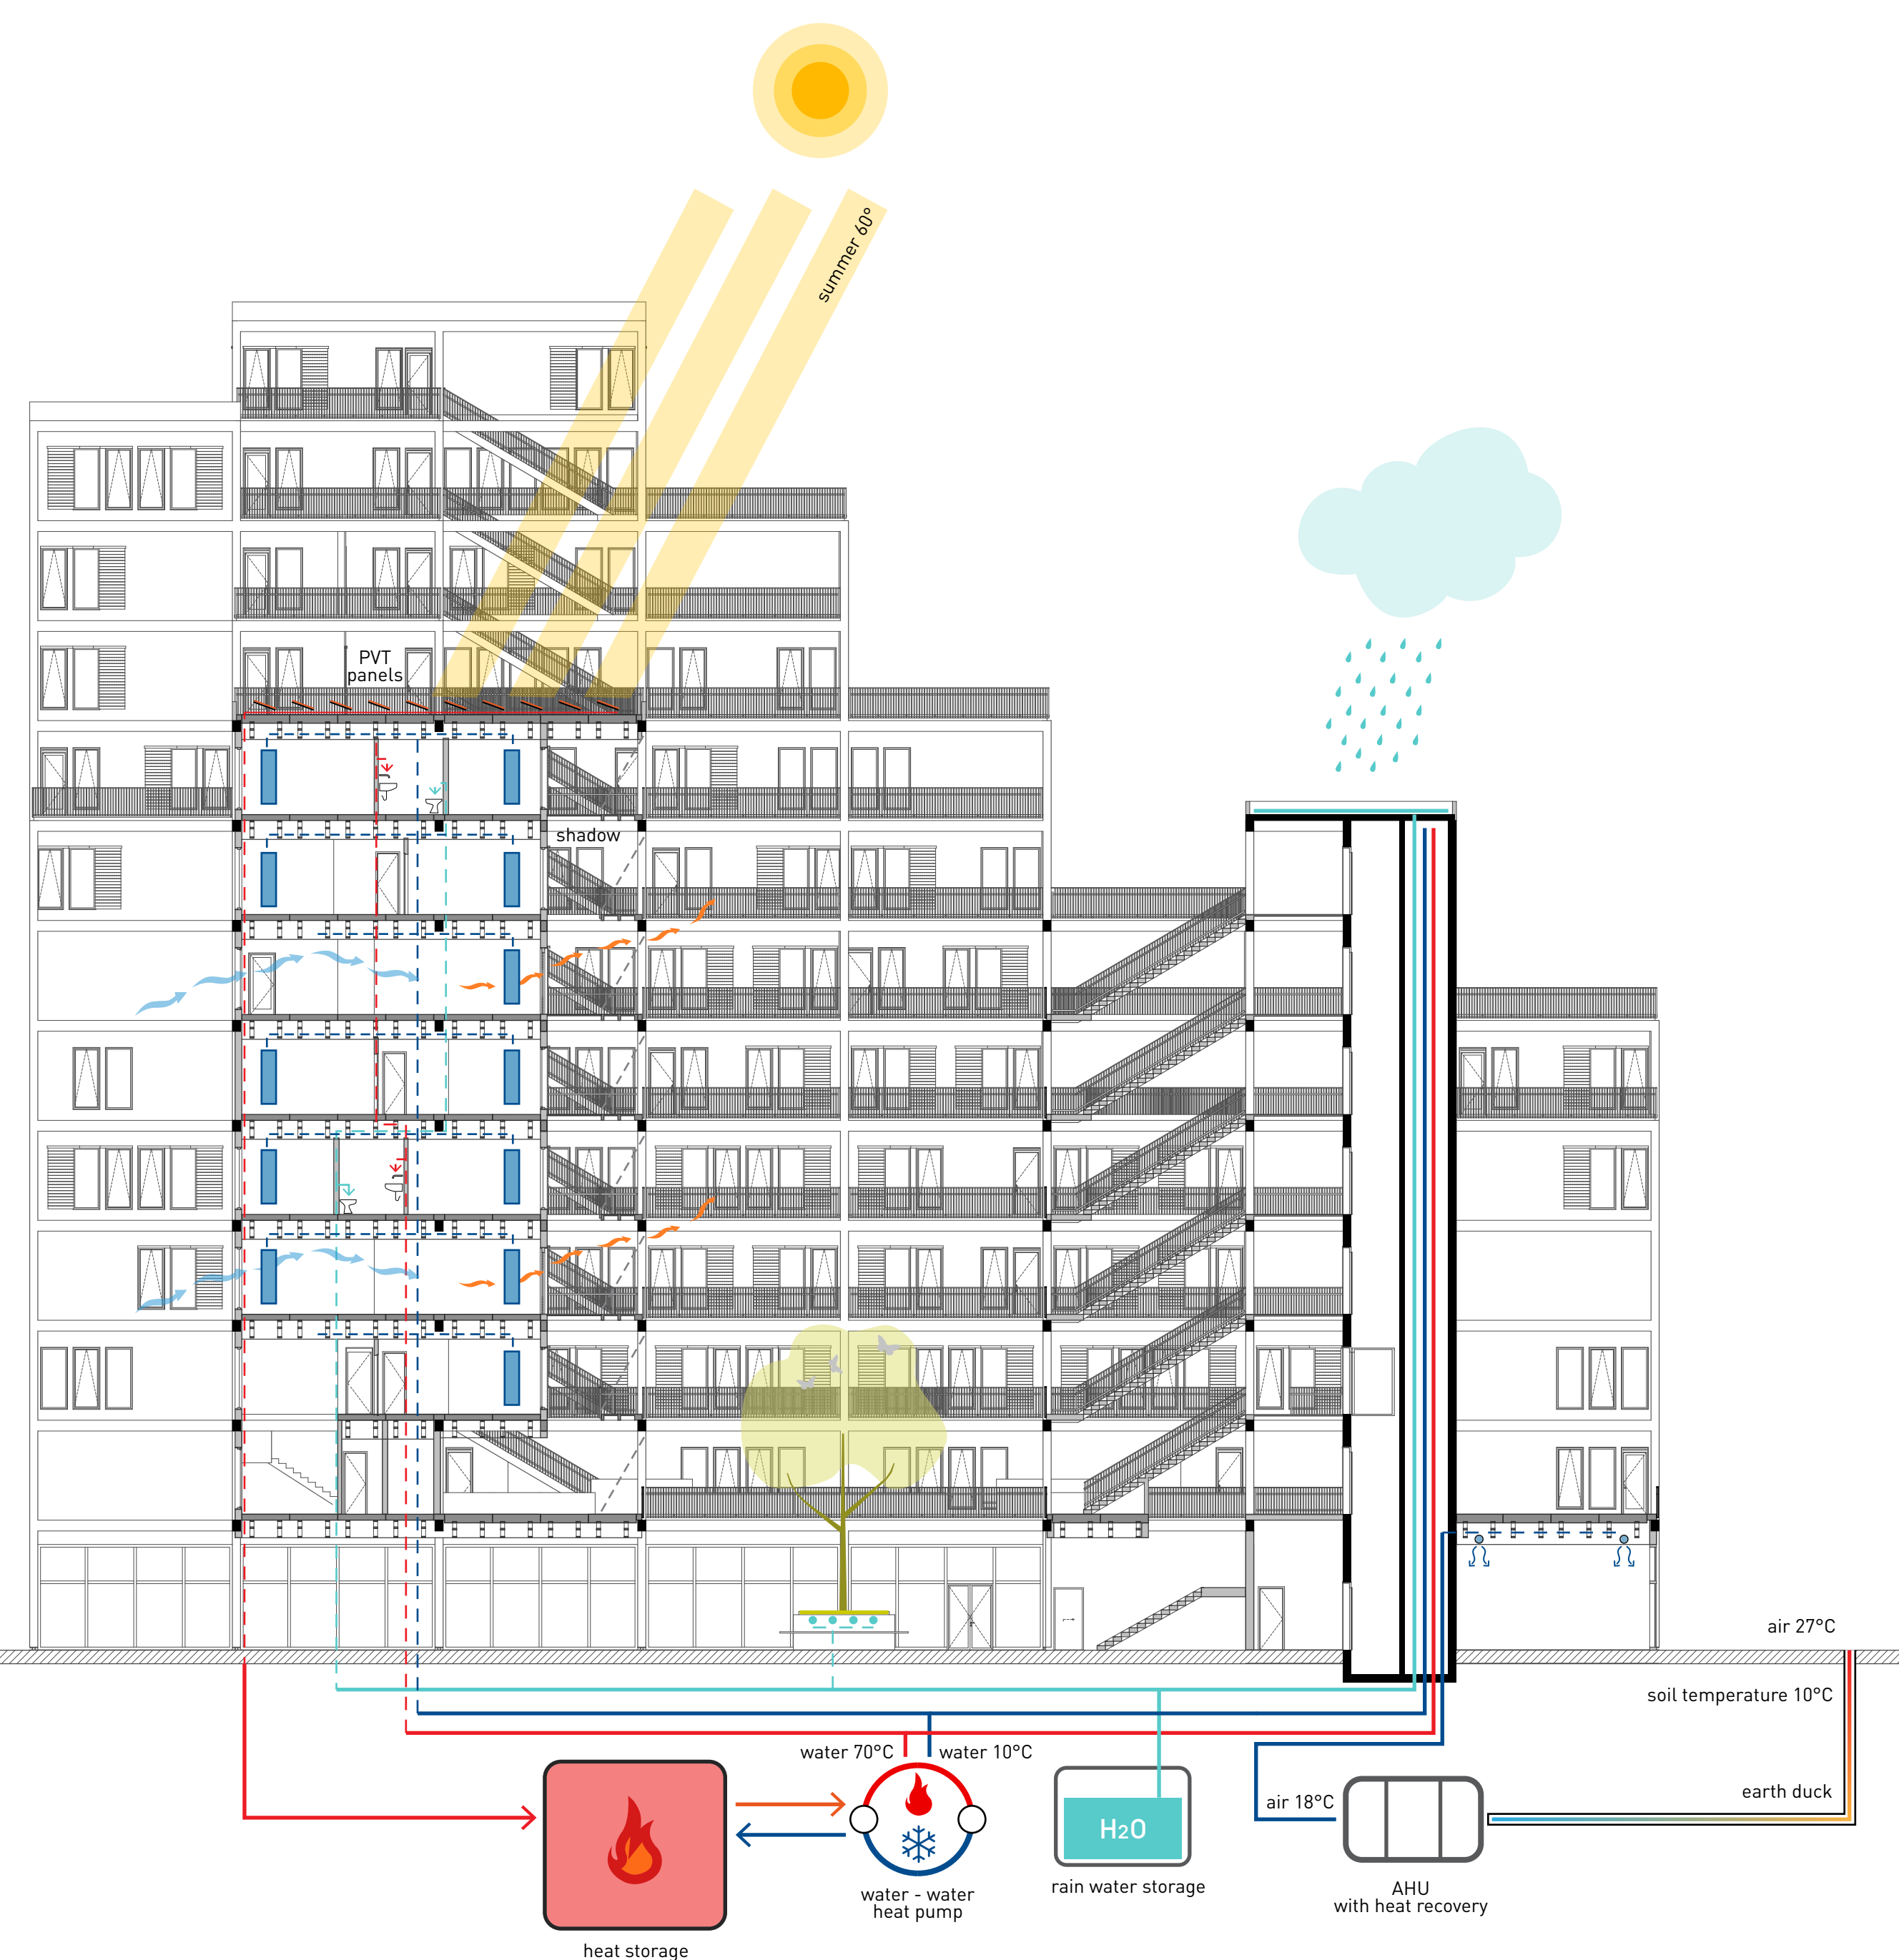


SUMMER CLIMATE SCHEME




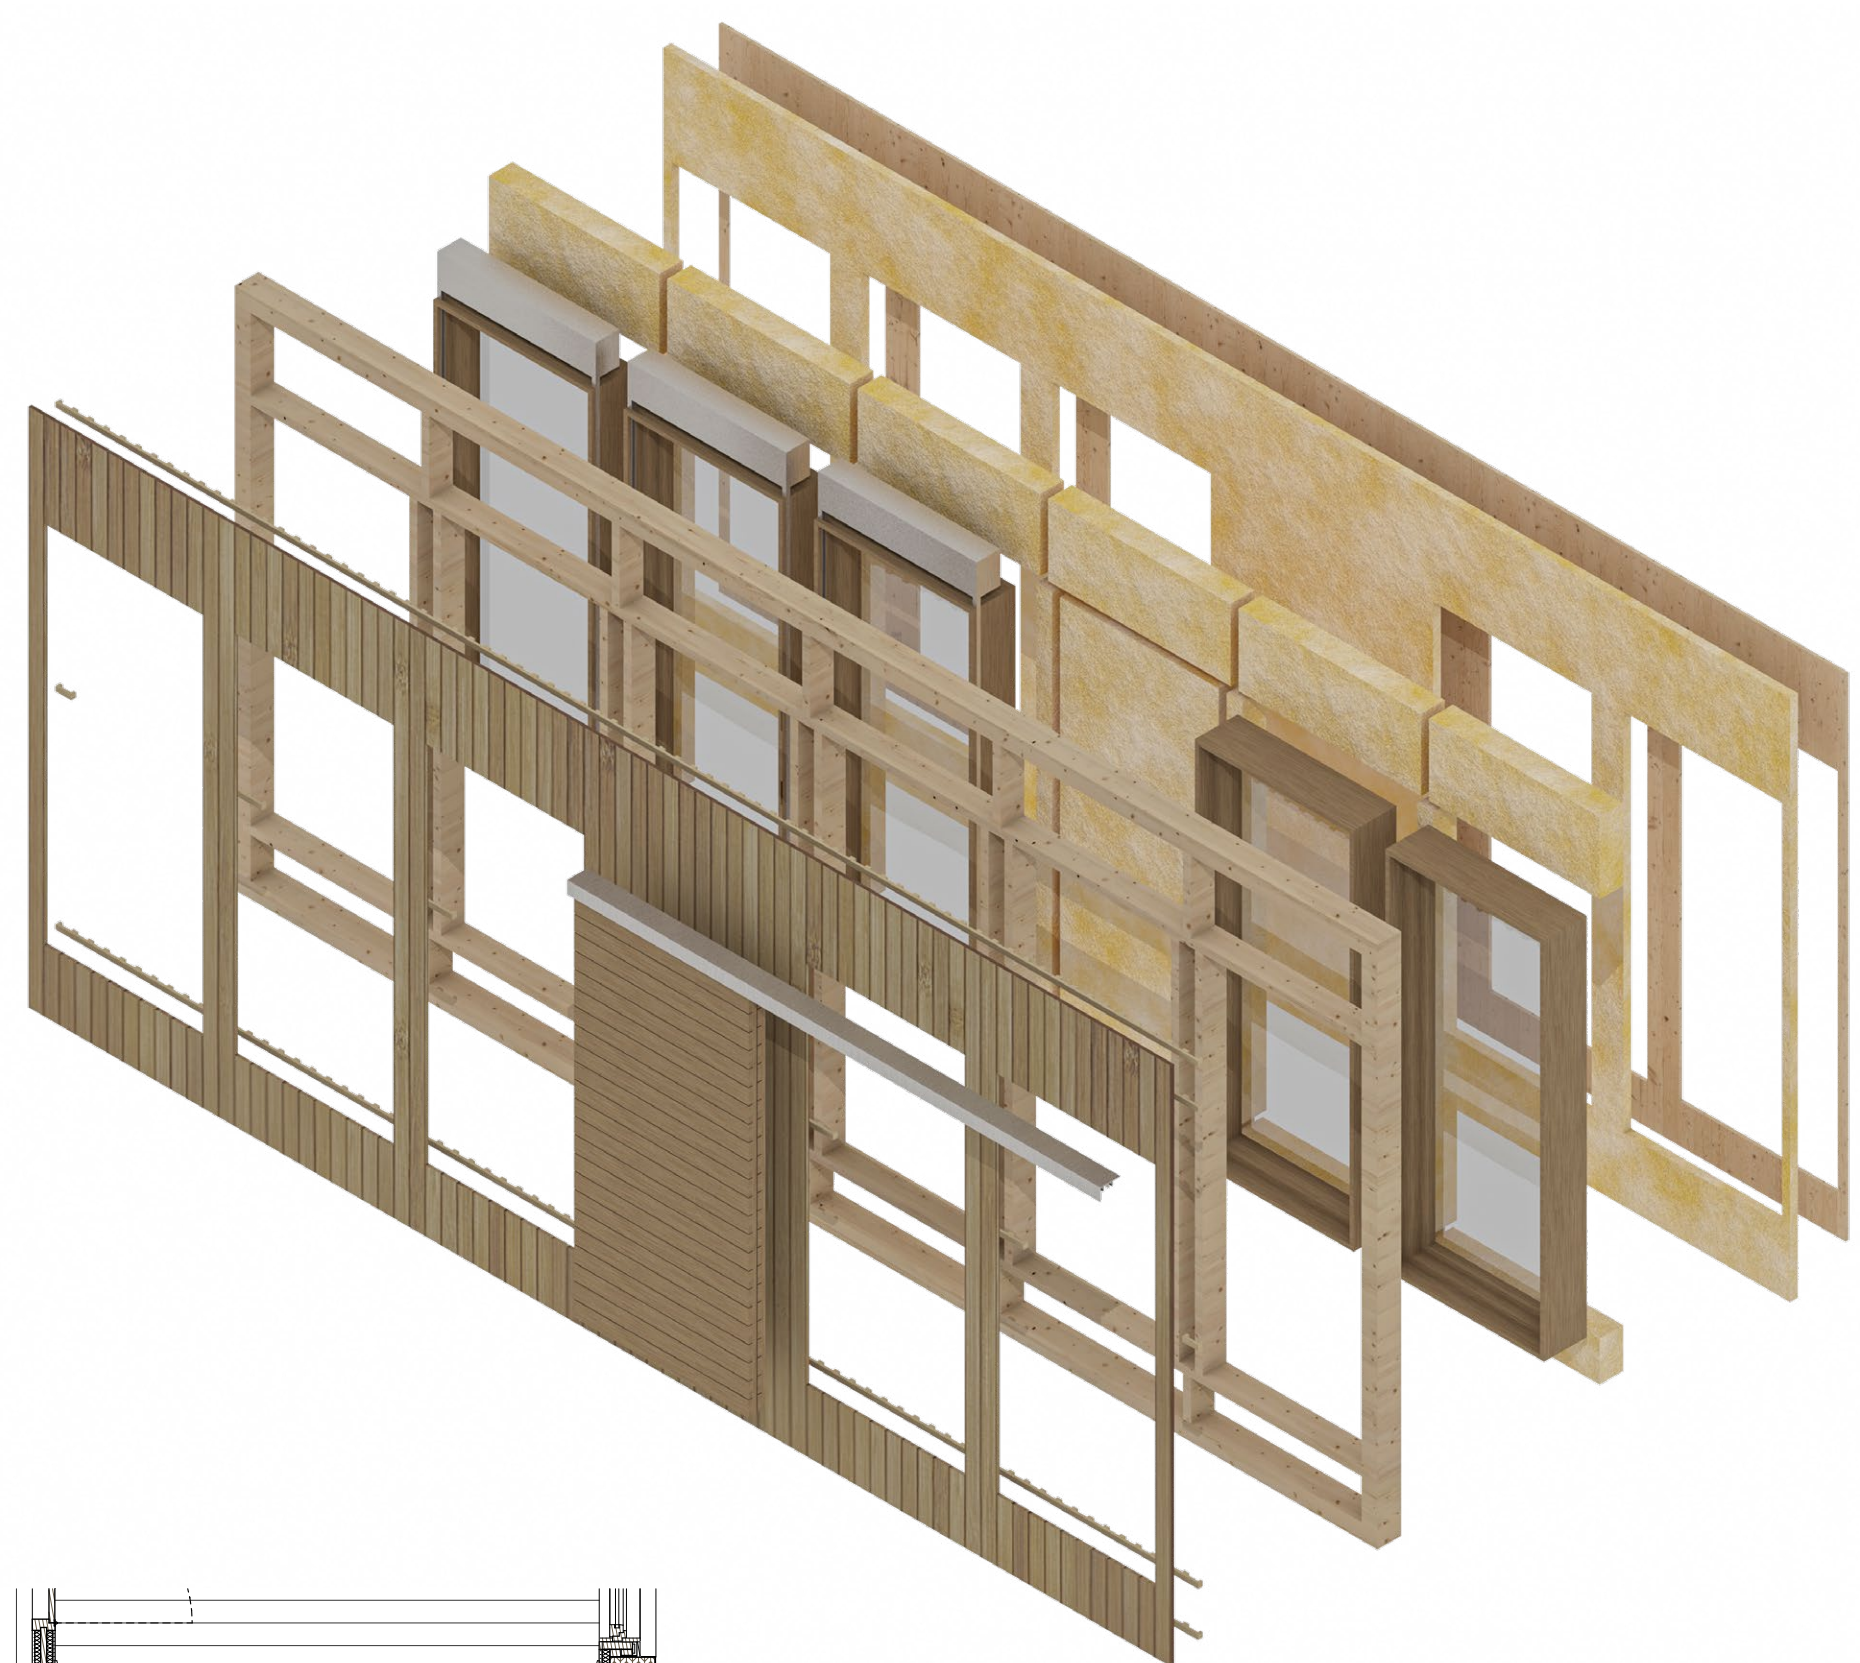


EXPLODED FACADE SYSTEM

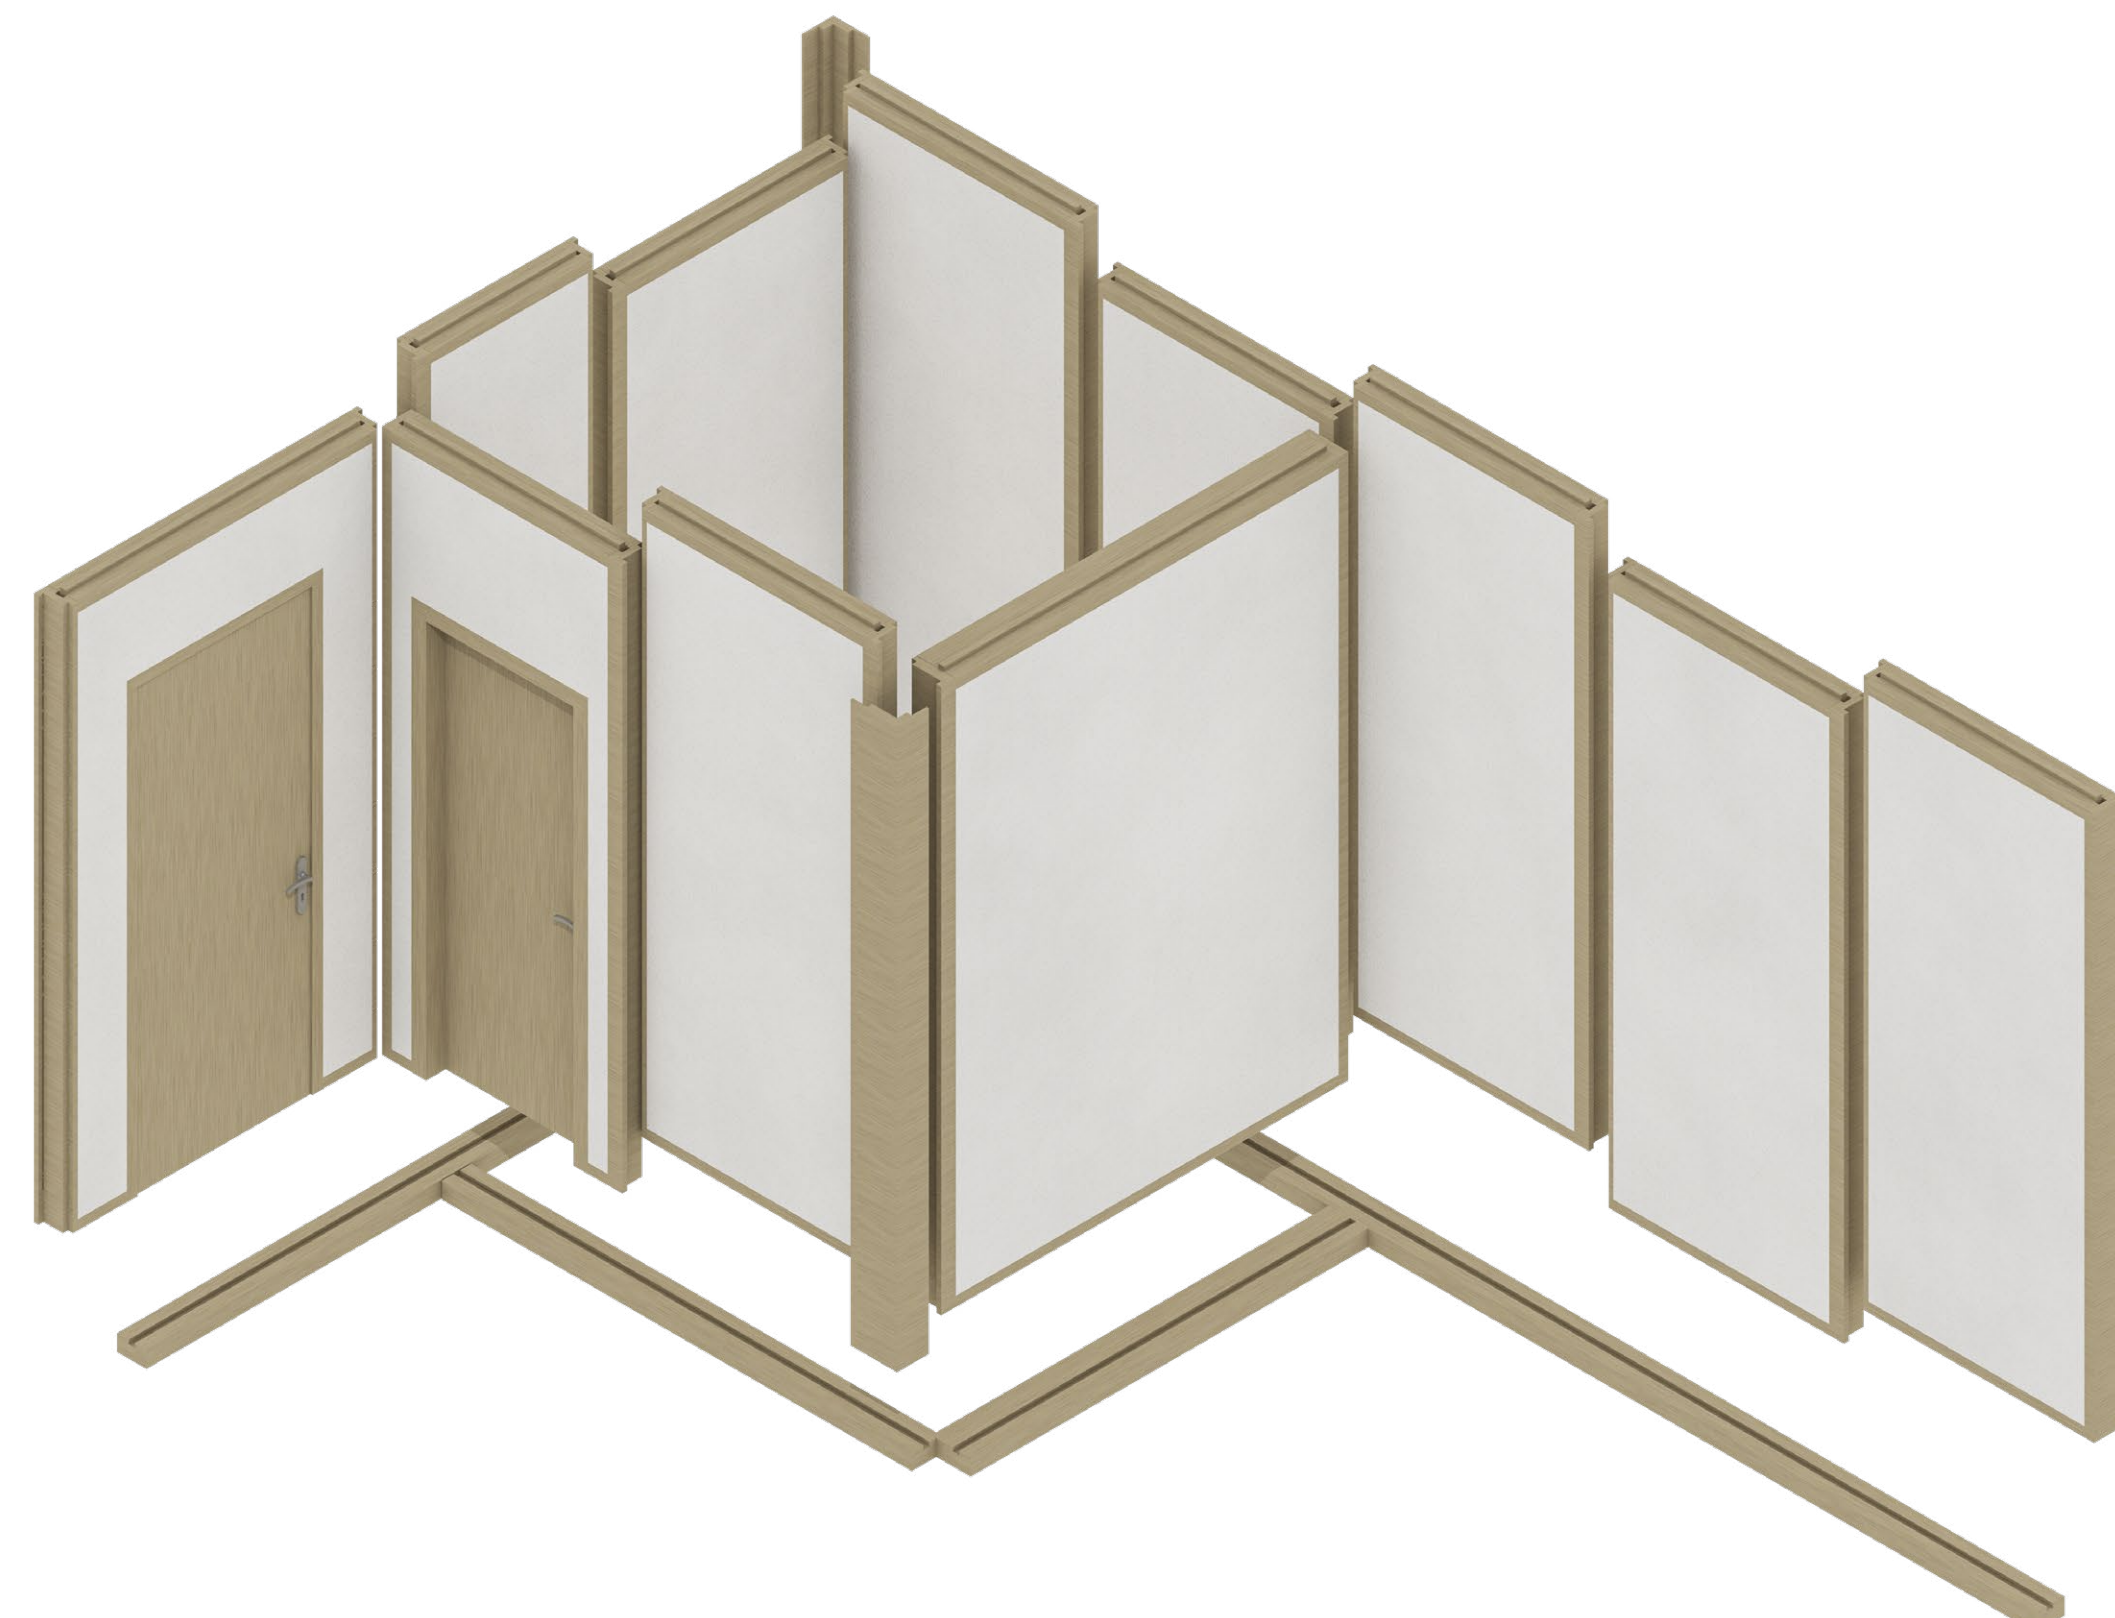


EXPLODED WALL SYSTEM

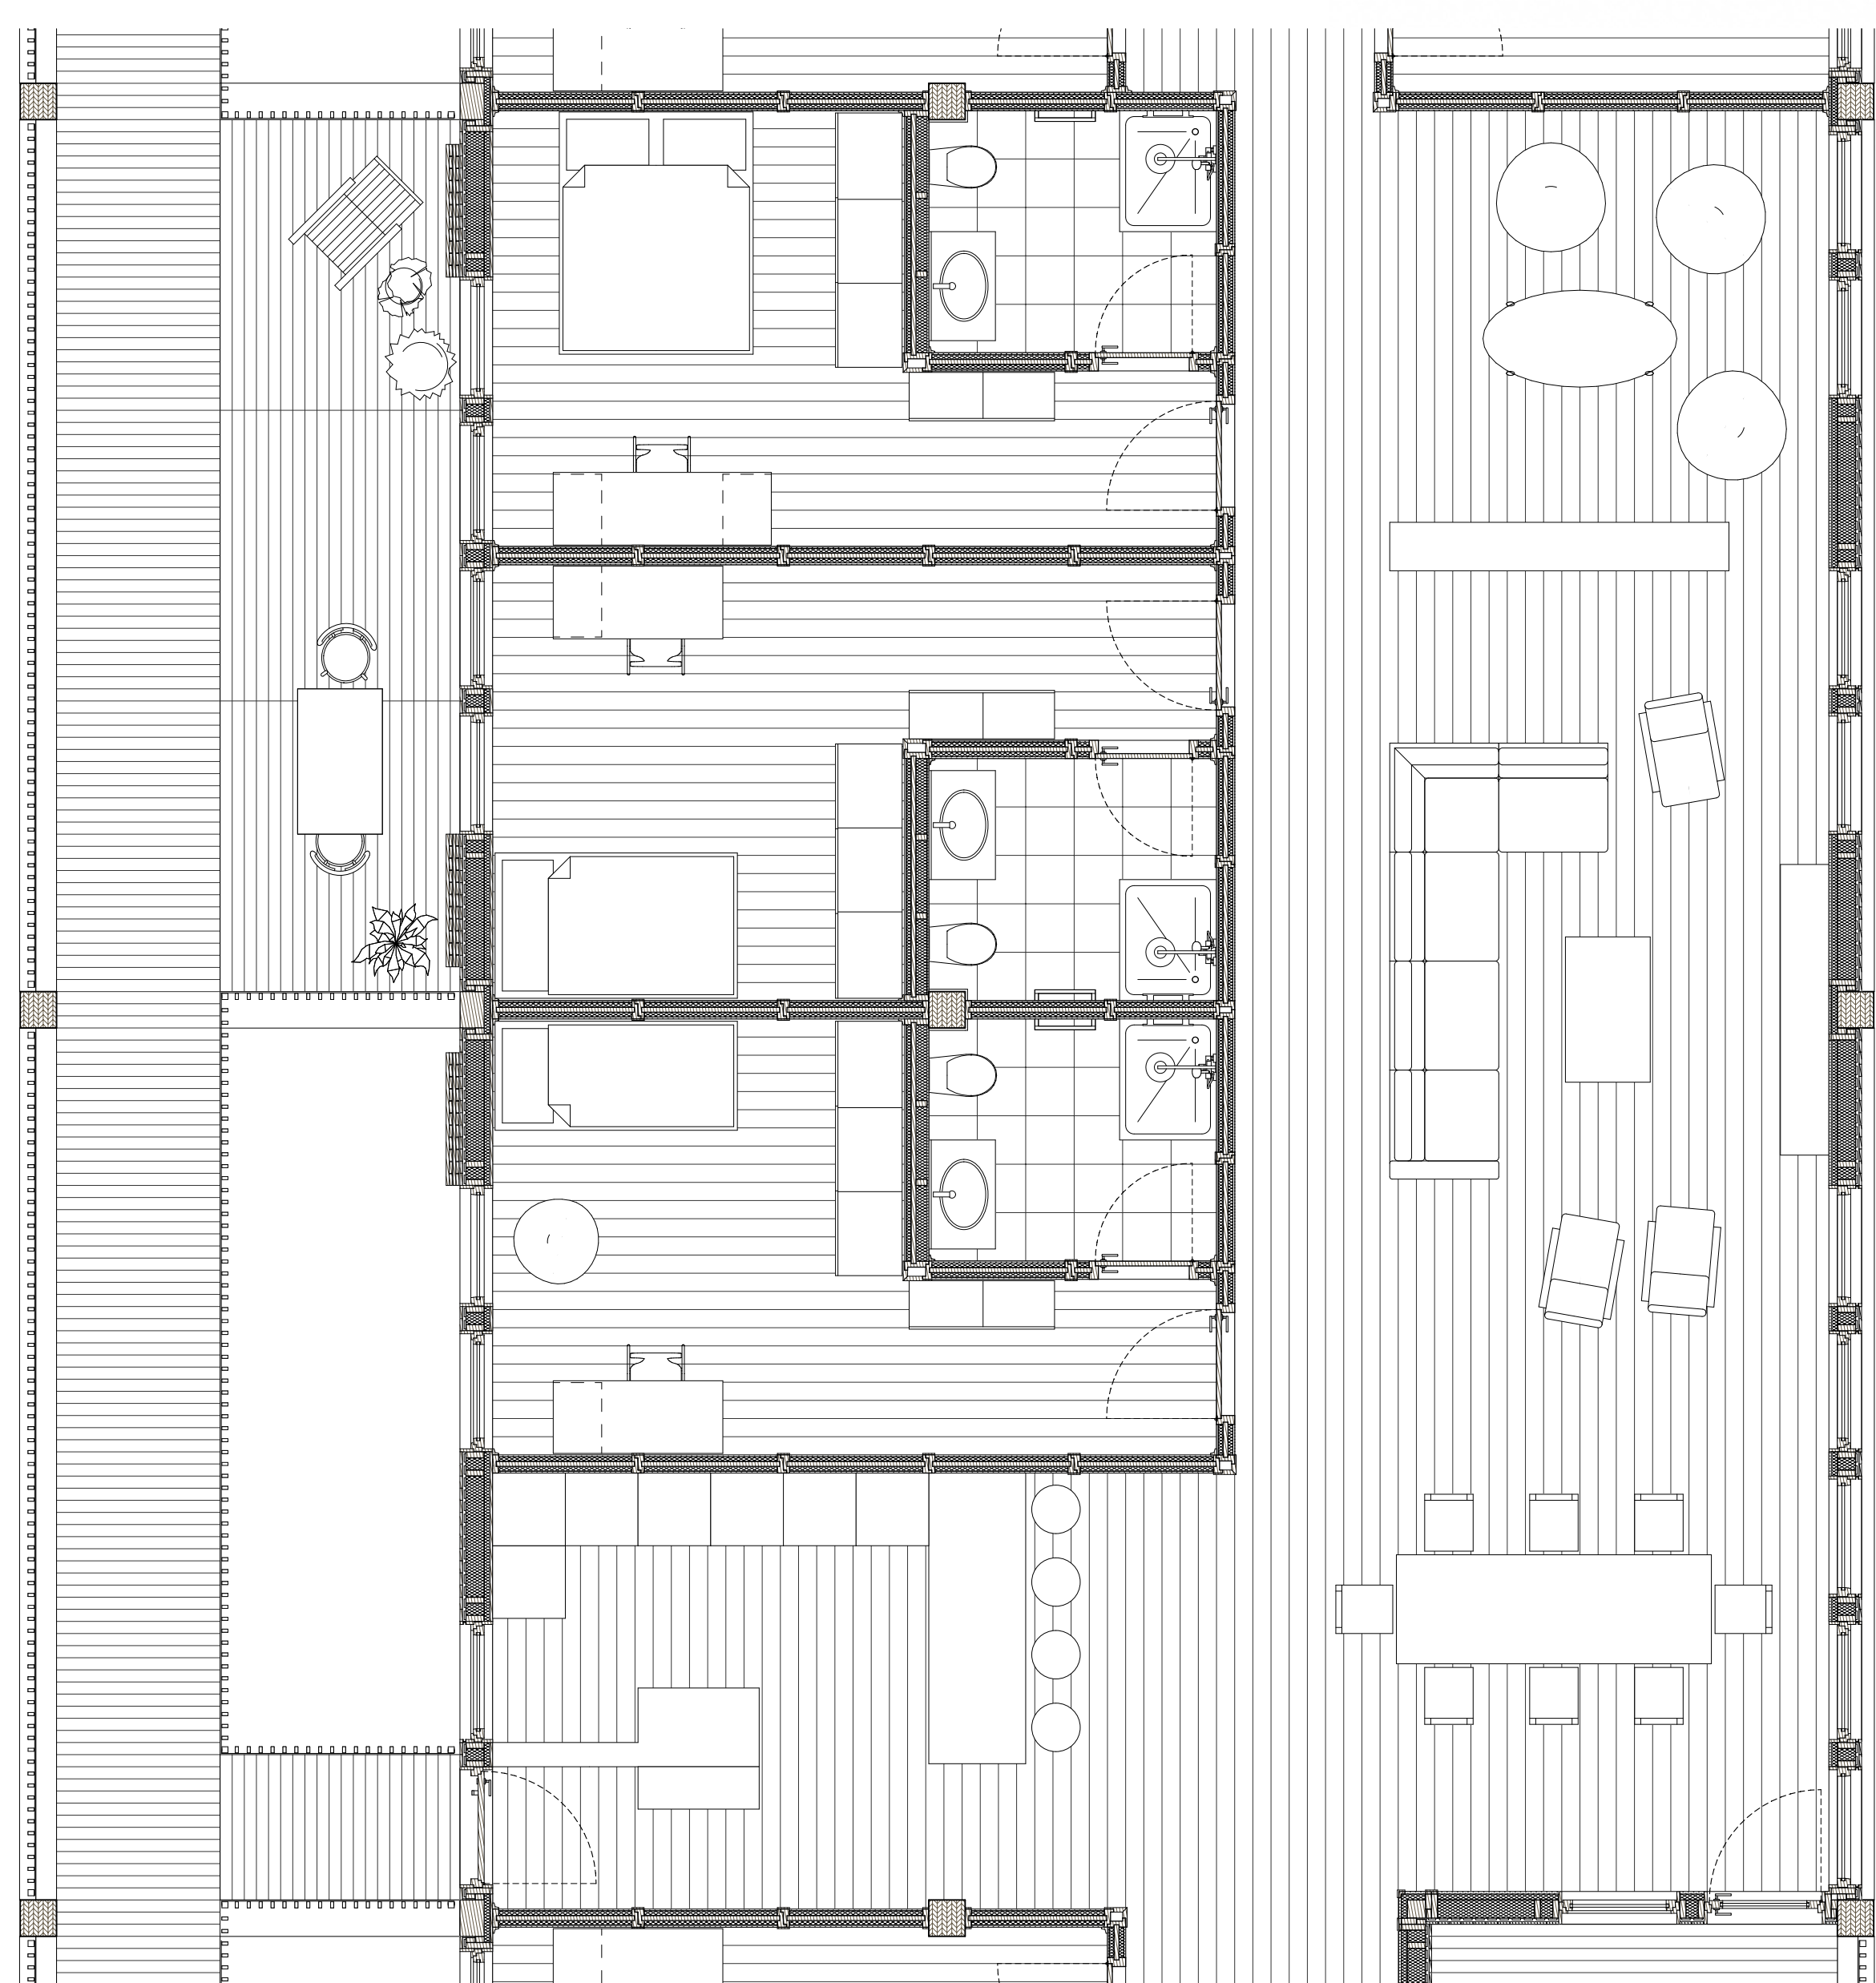

PLAN 1:50

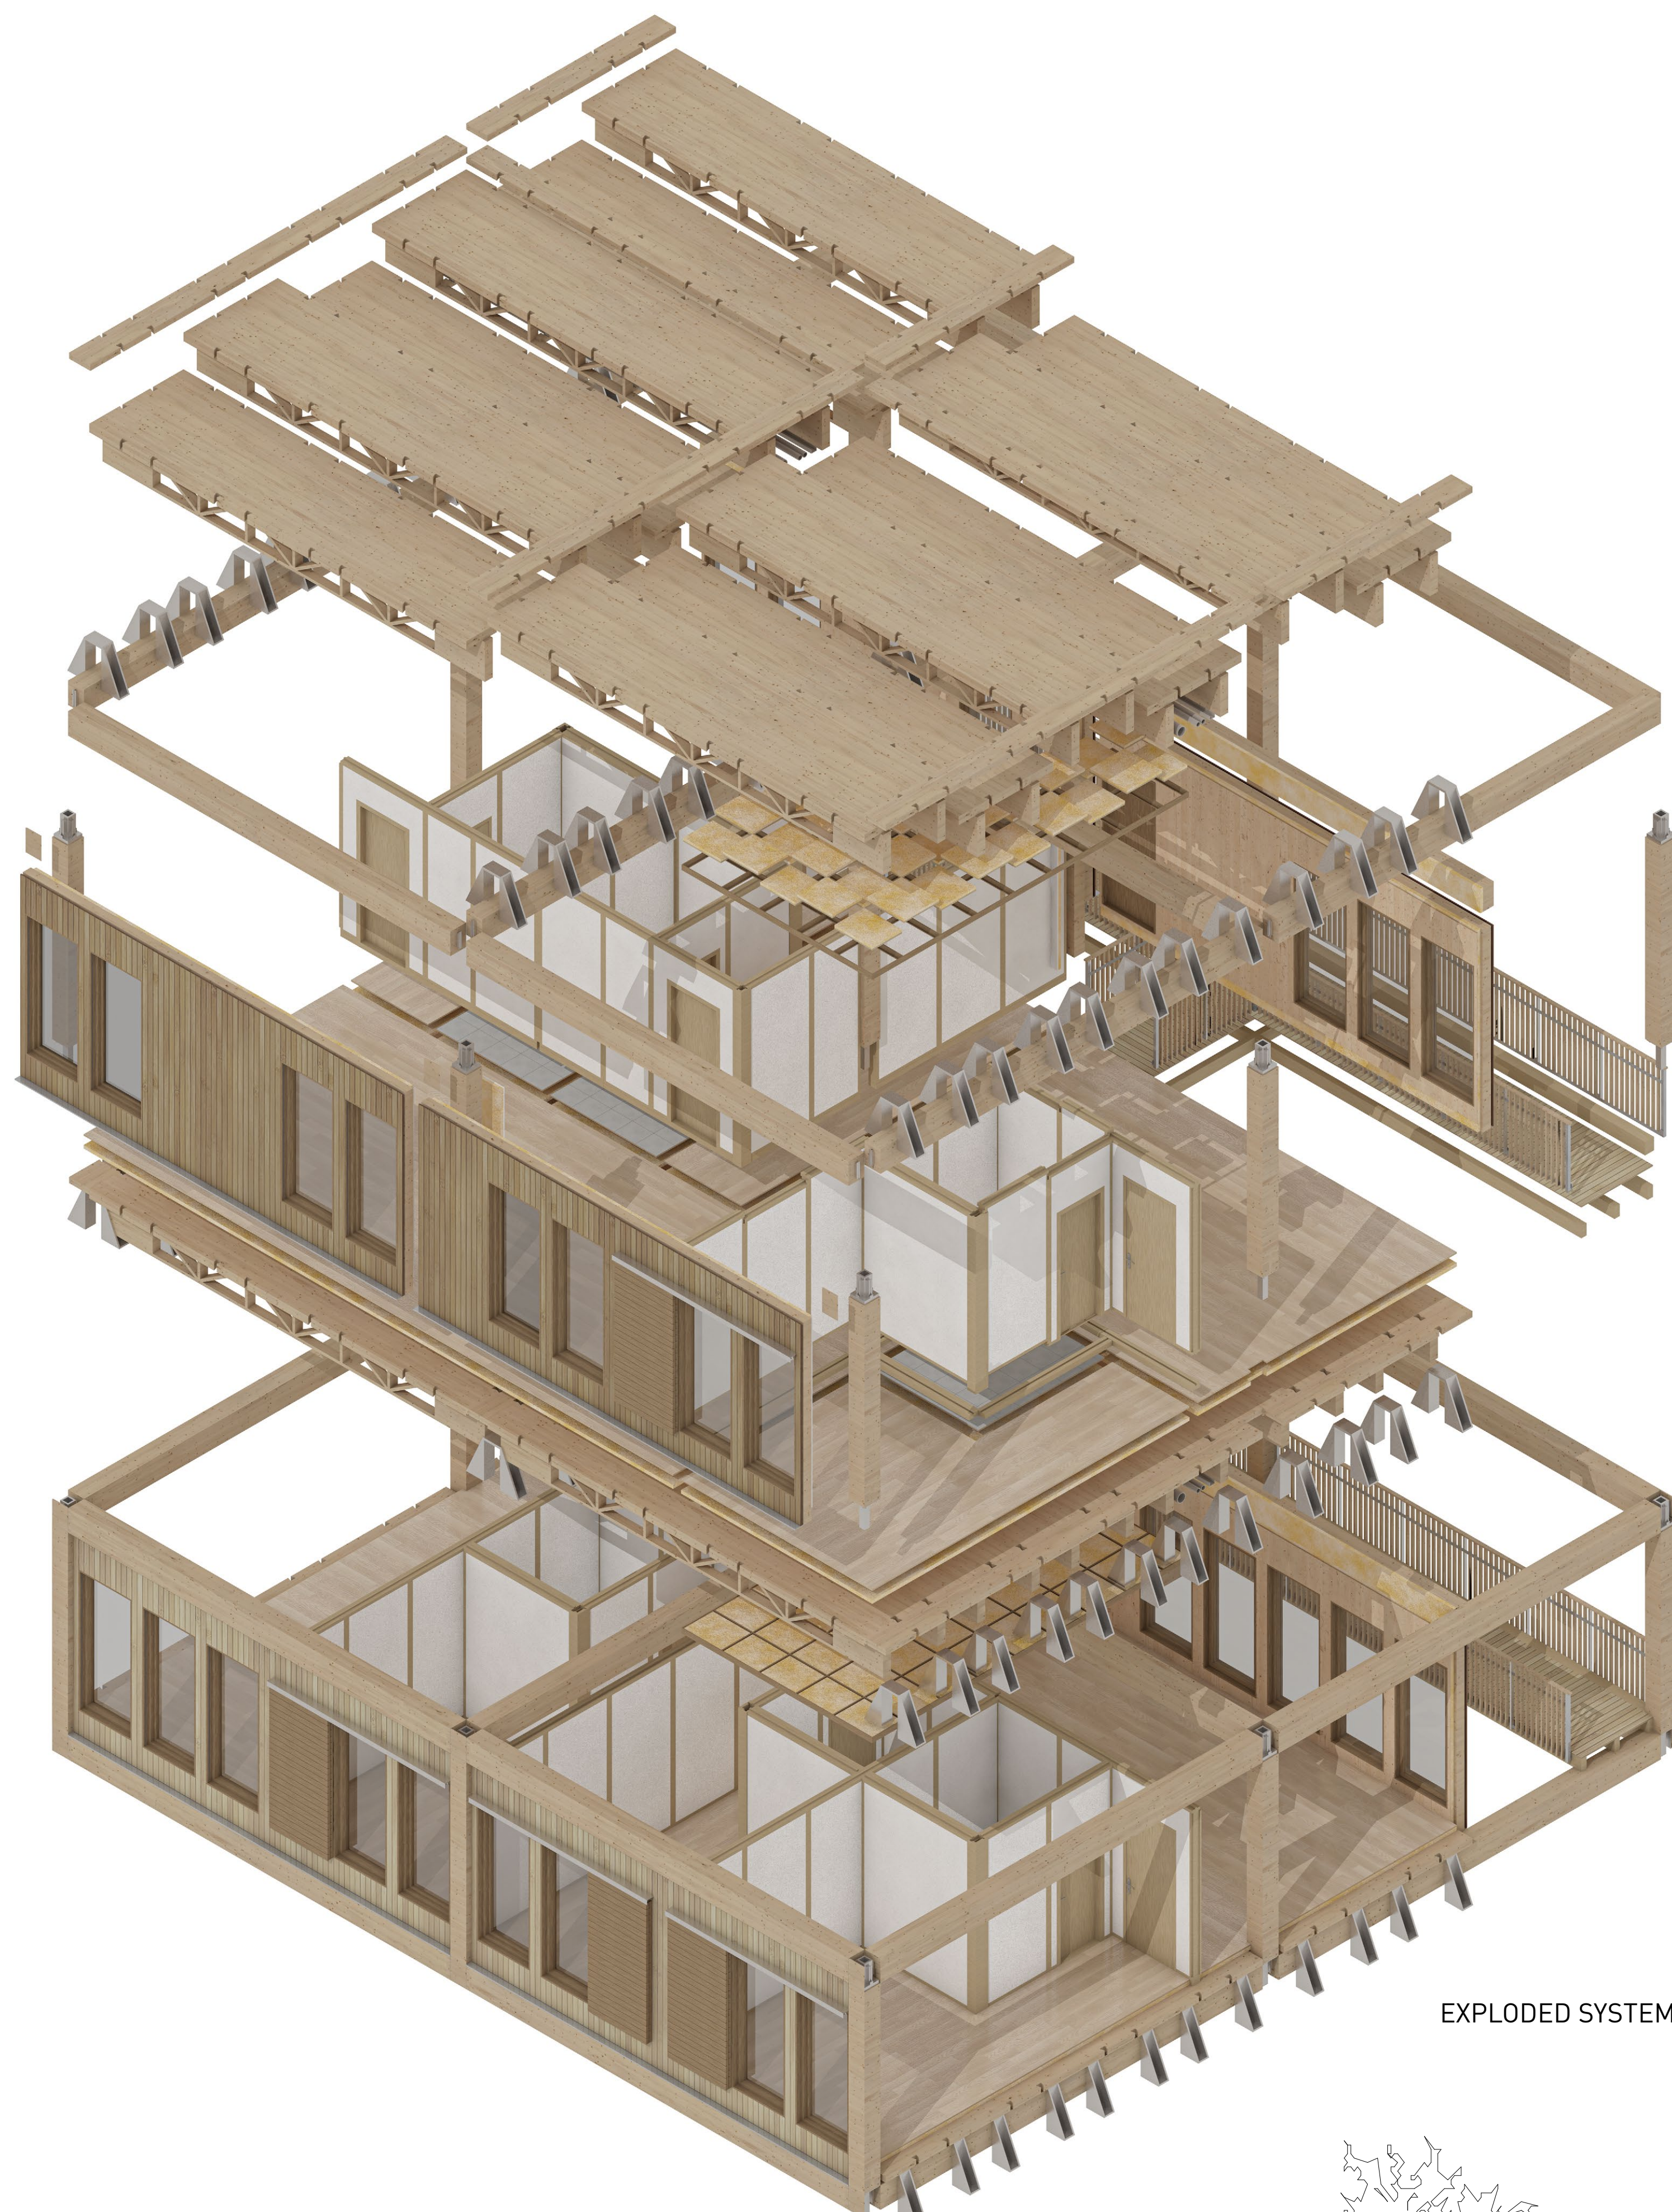

EXPLODED SYSTEM

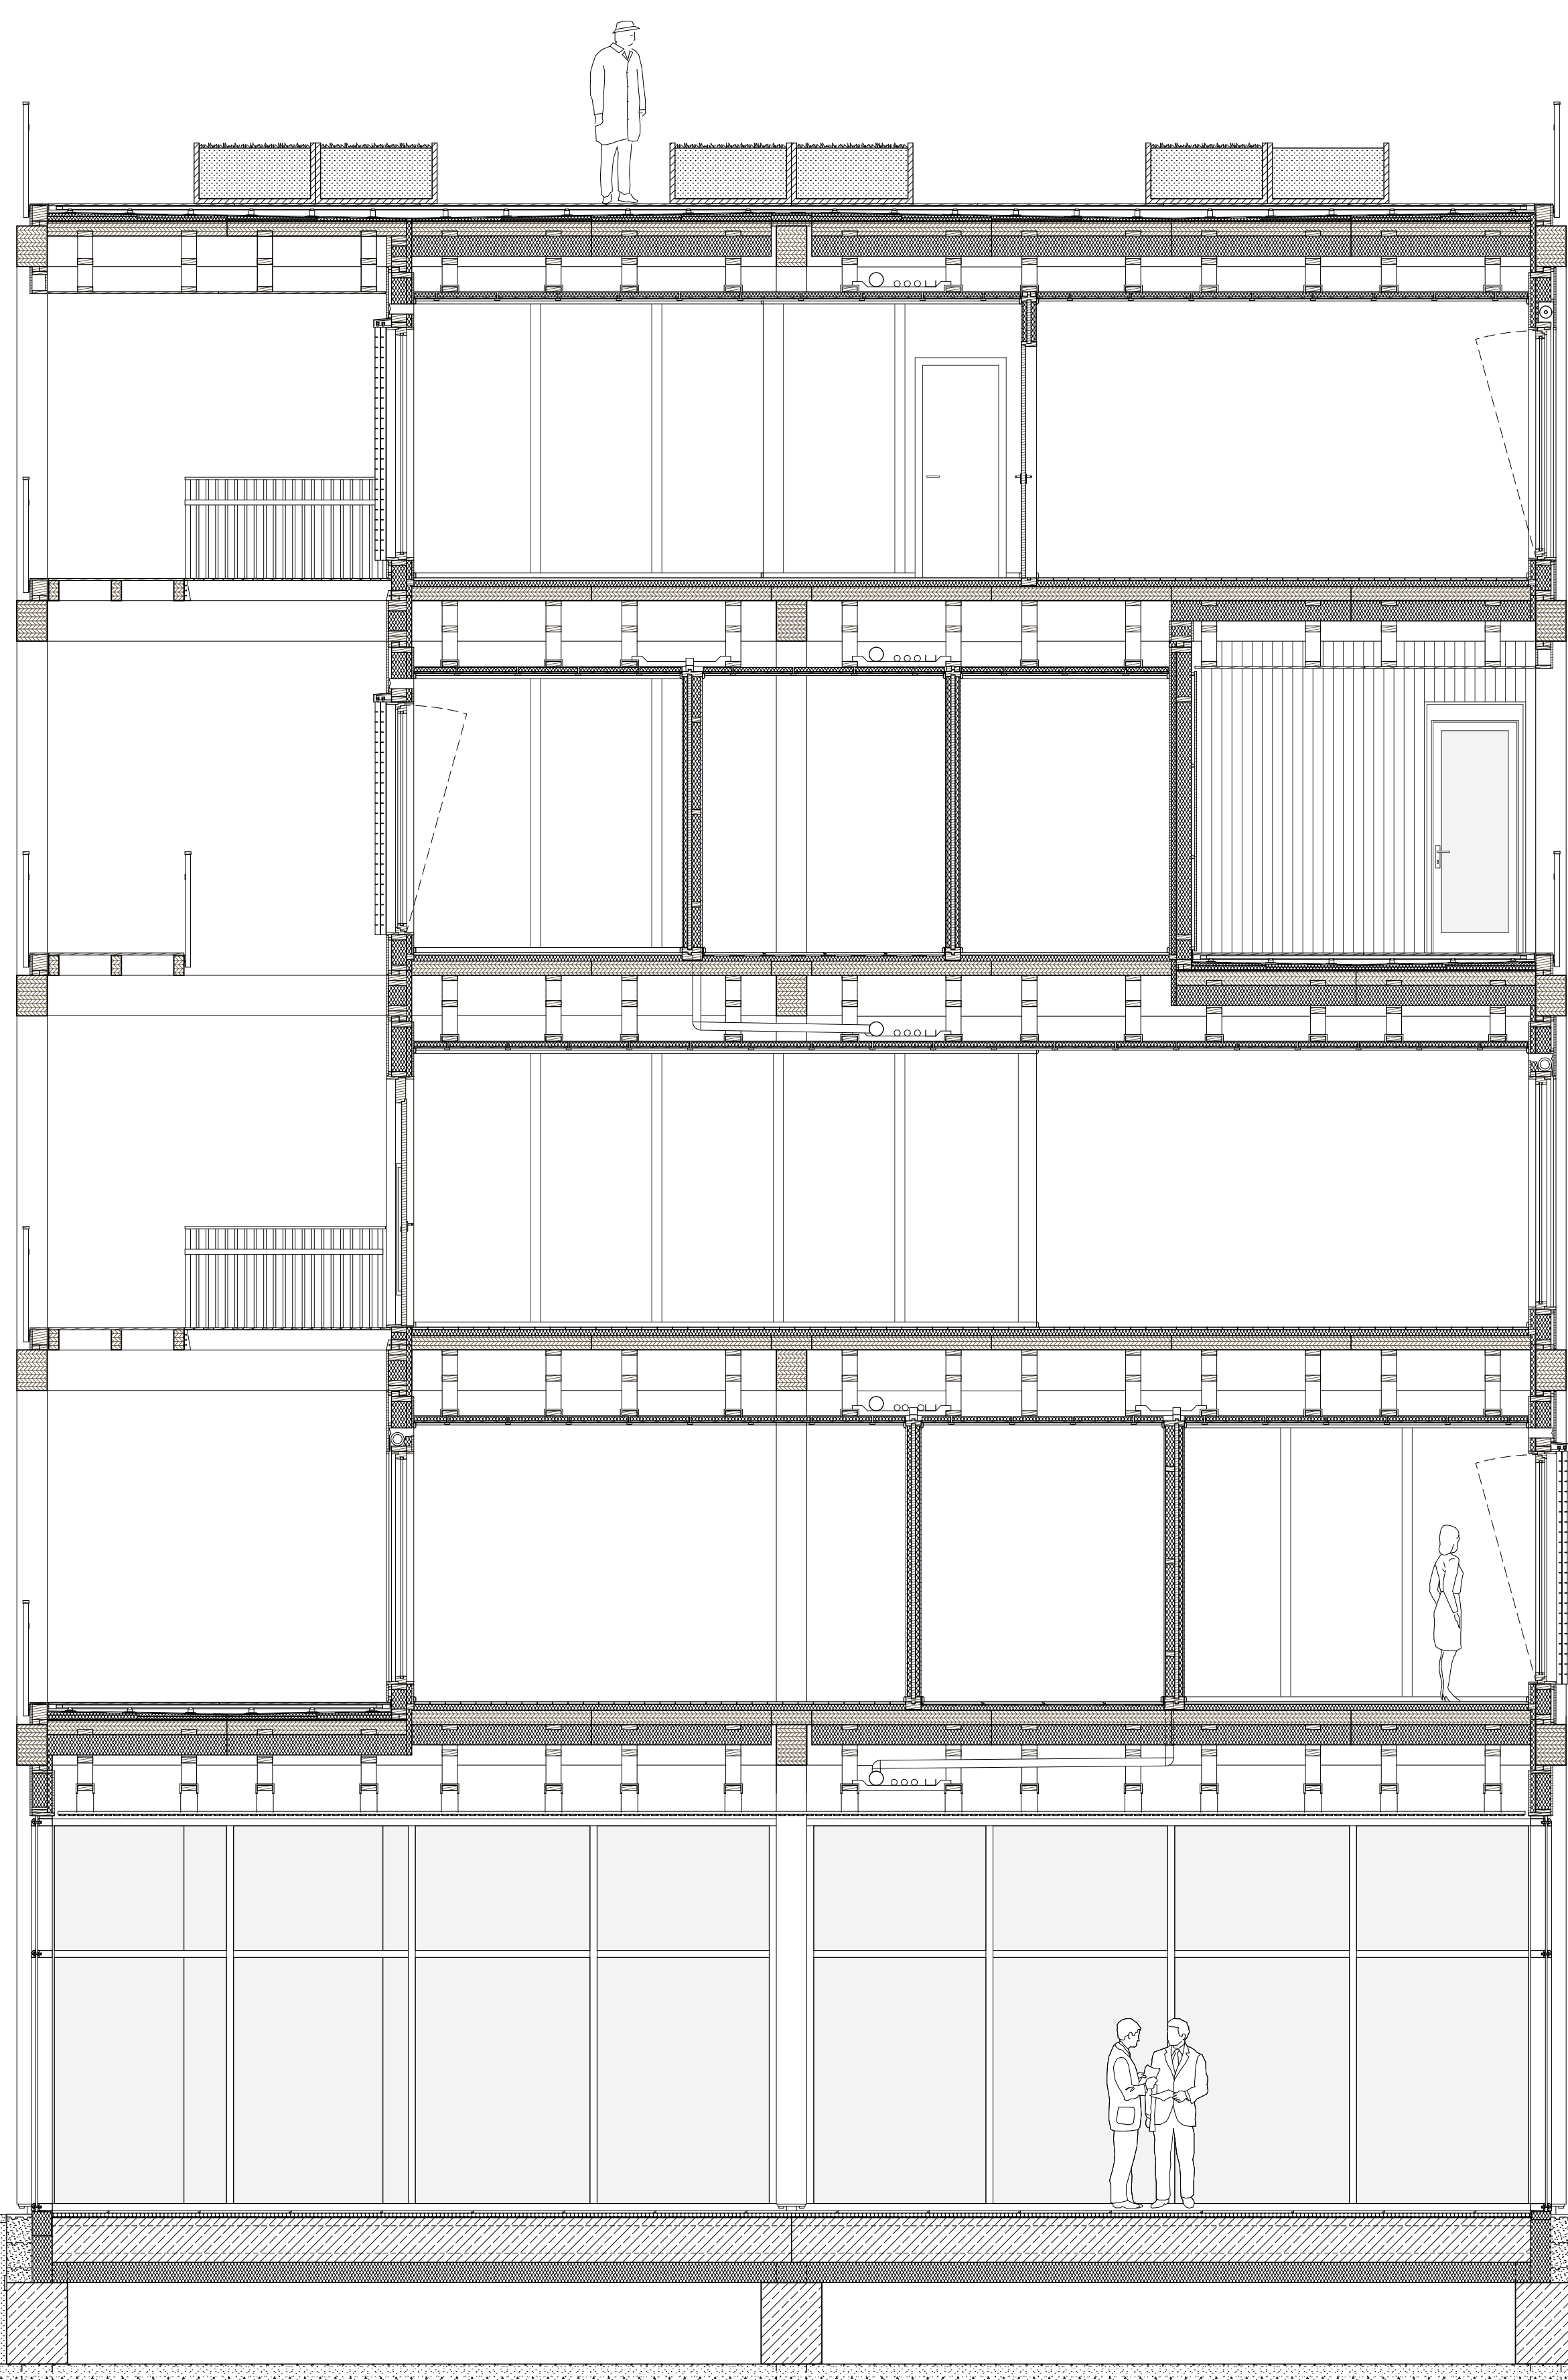

SECTION 1:50

