



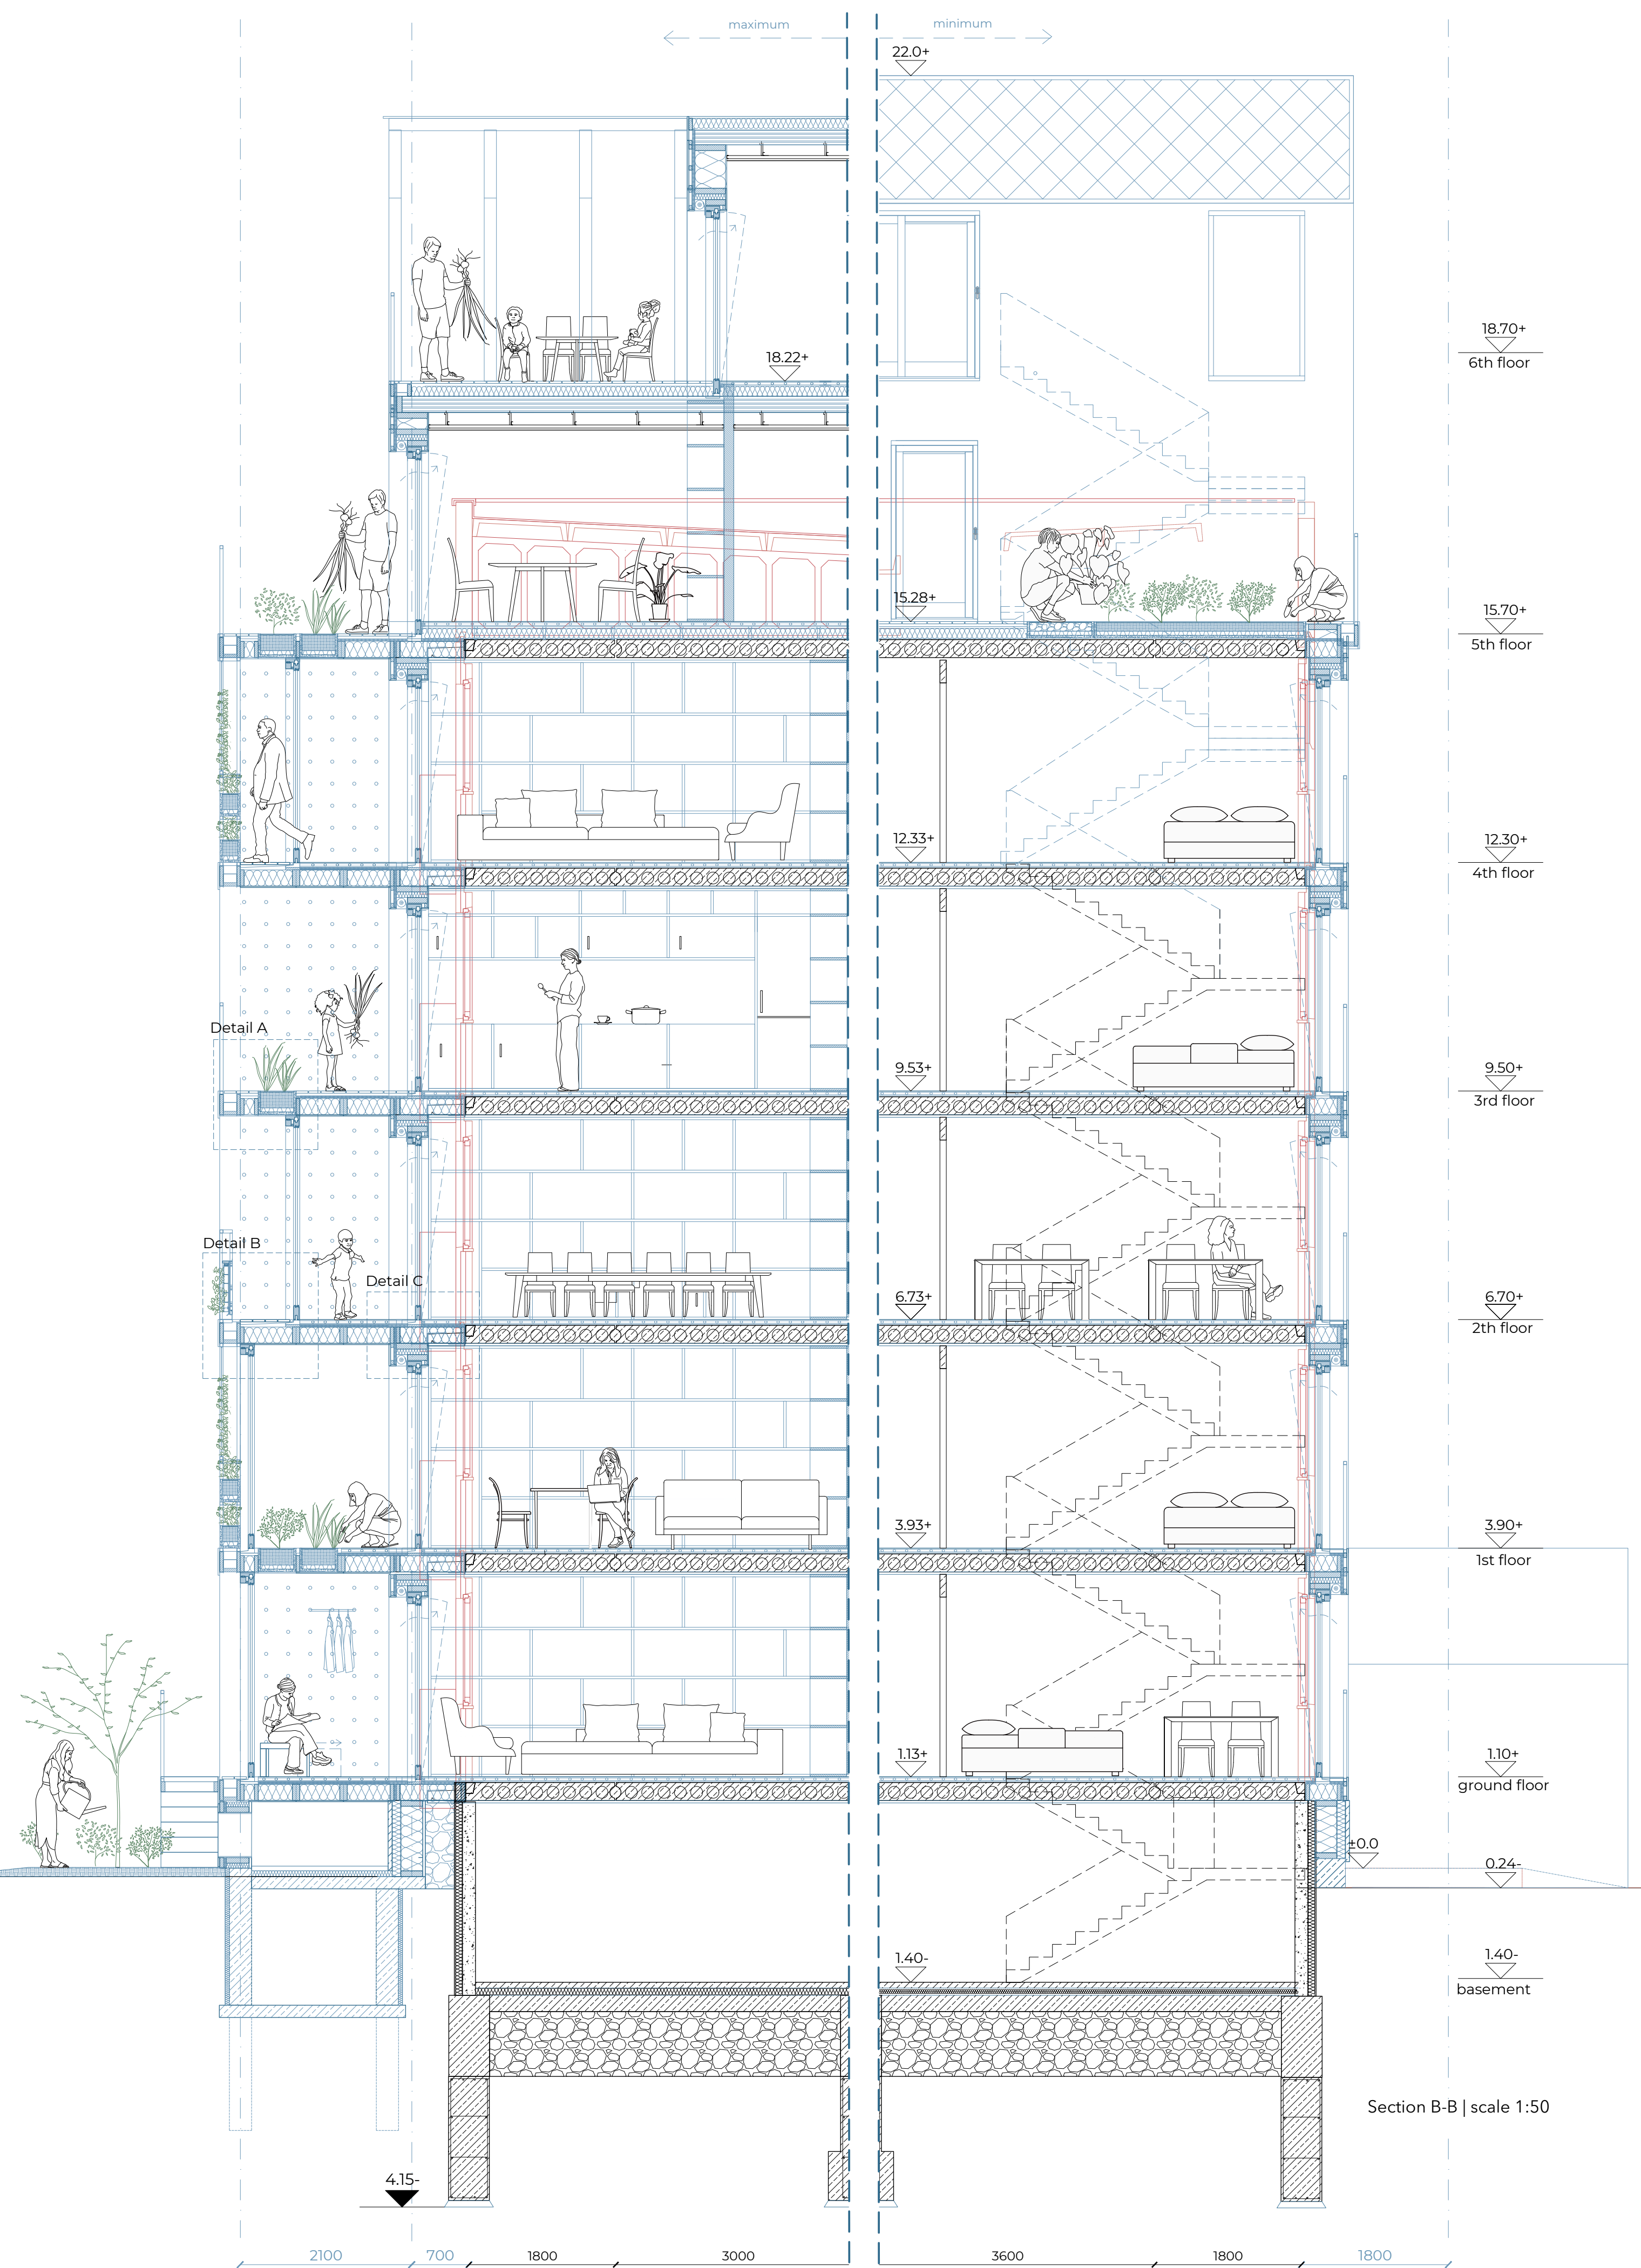
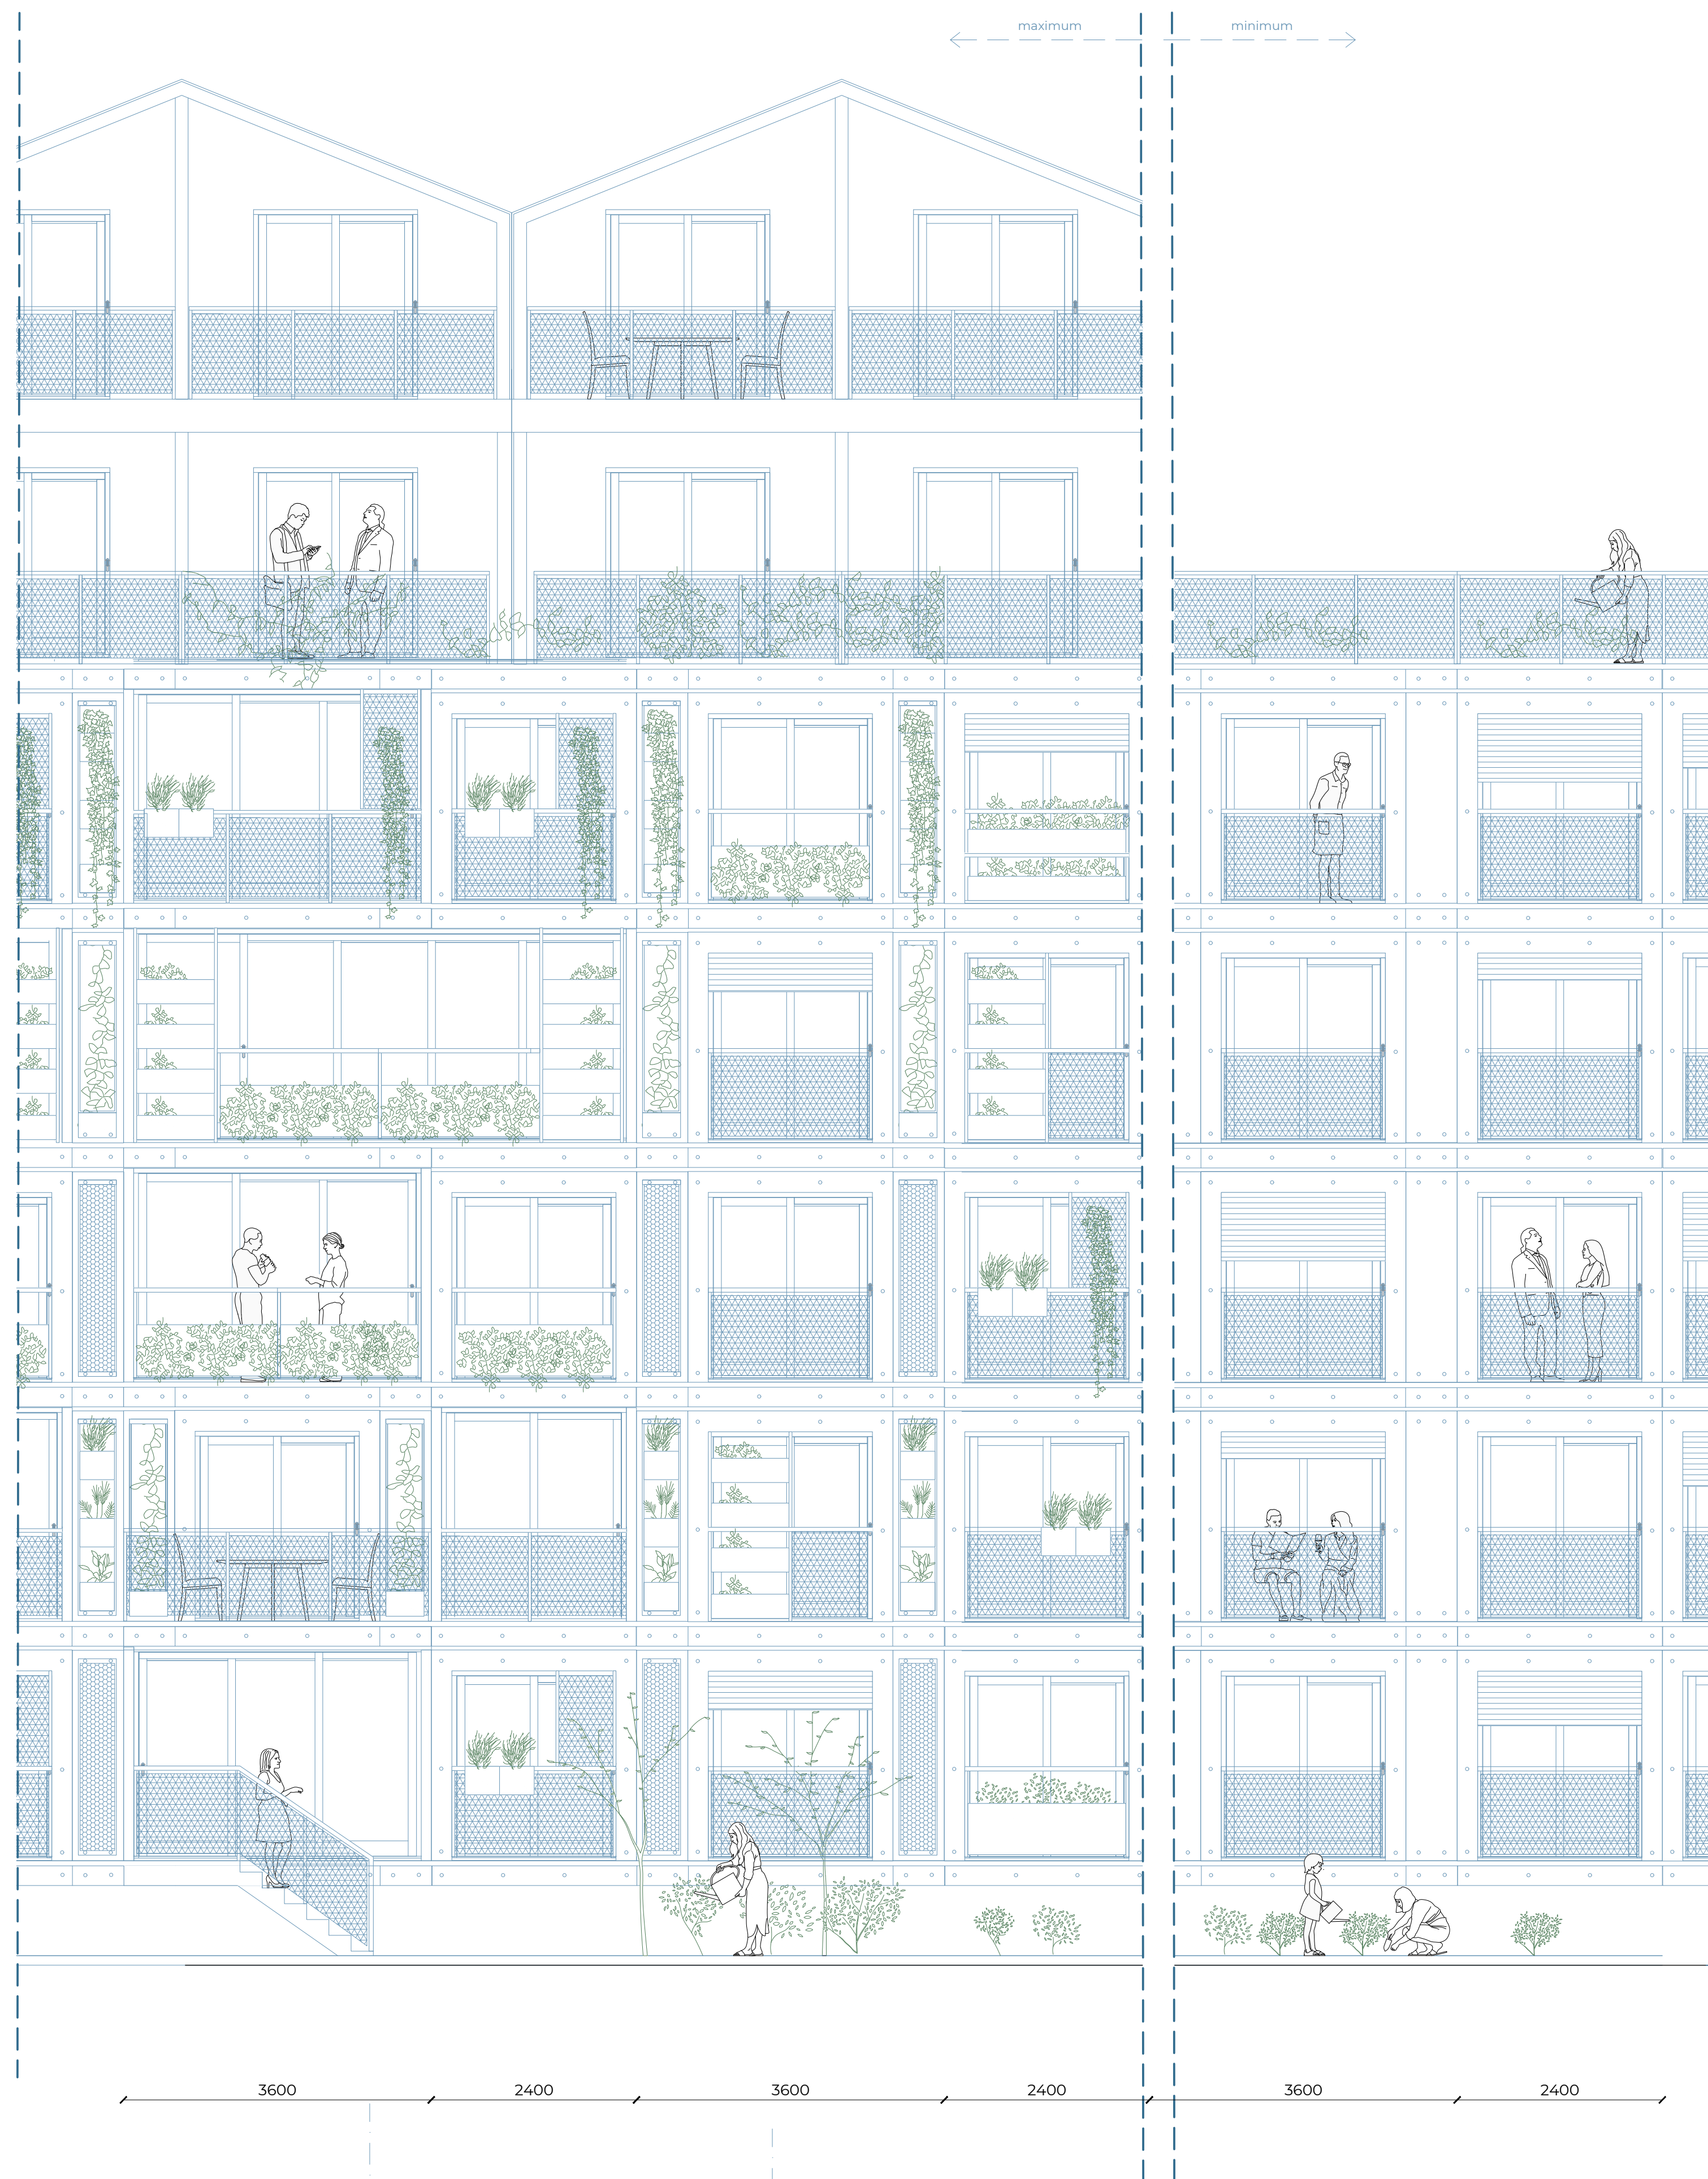
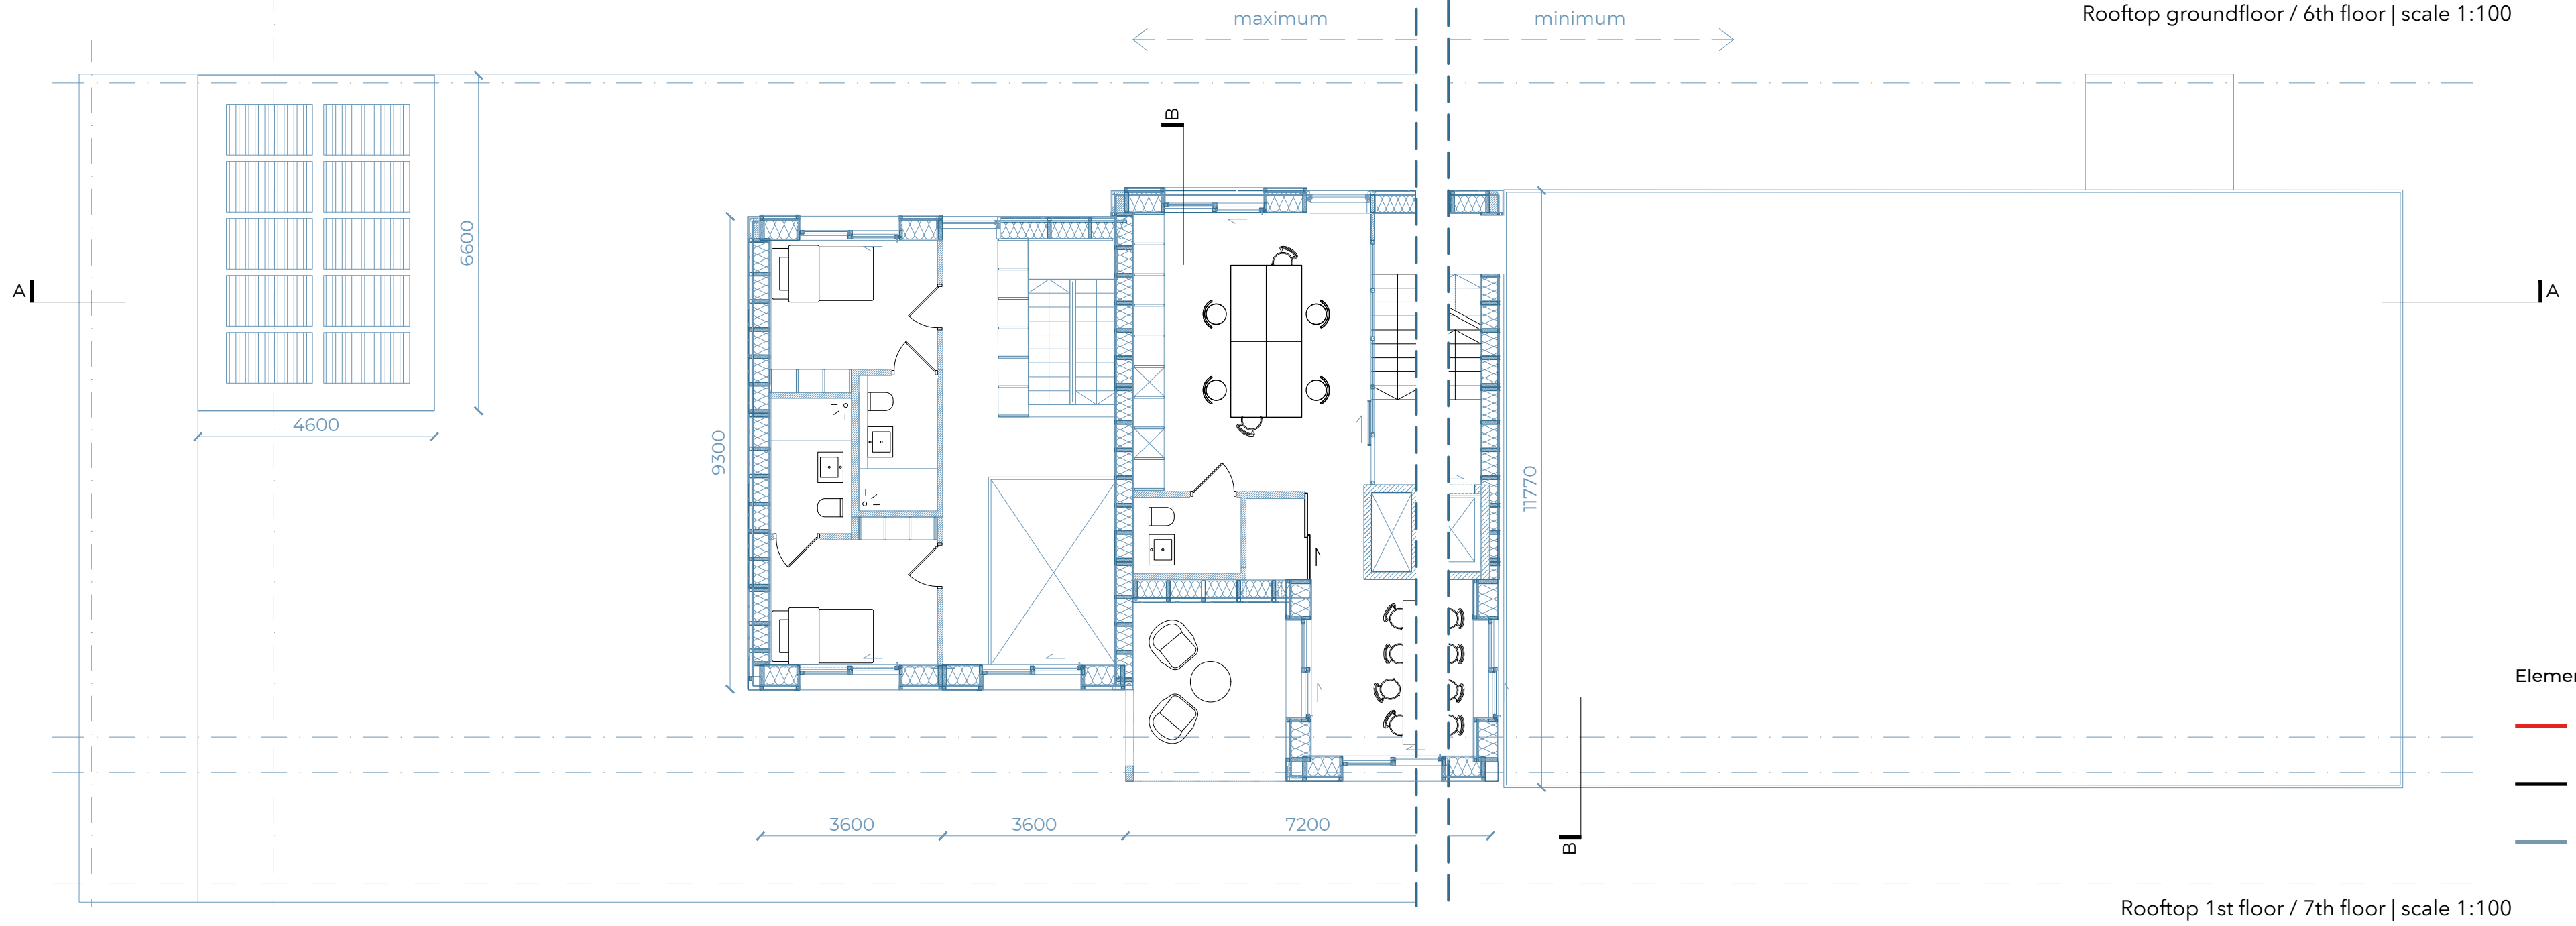


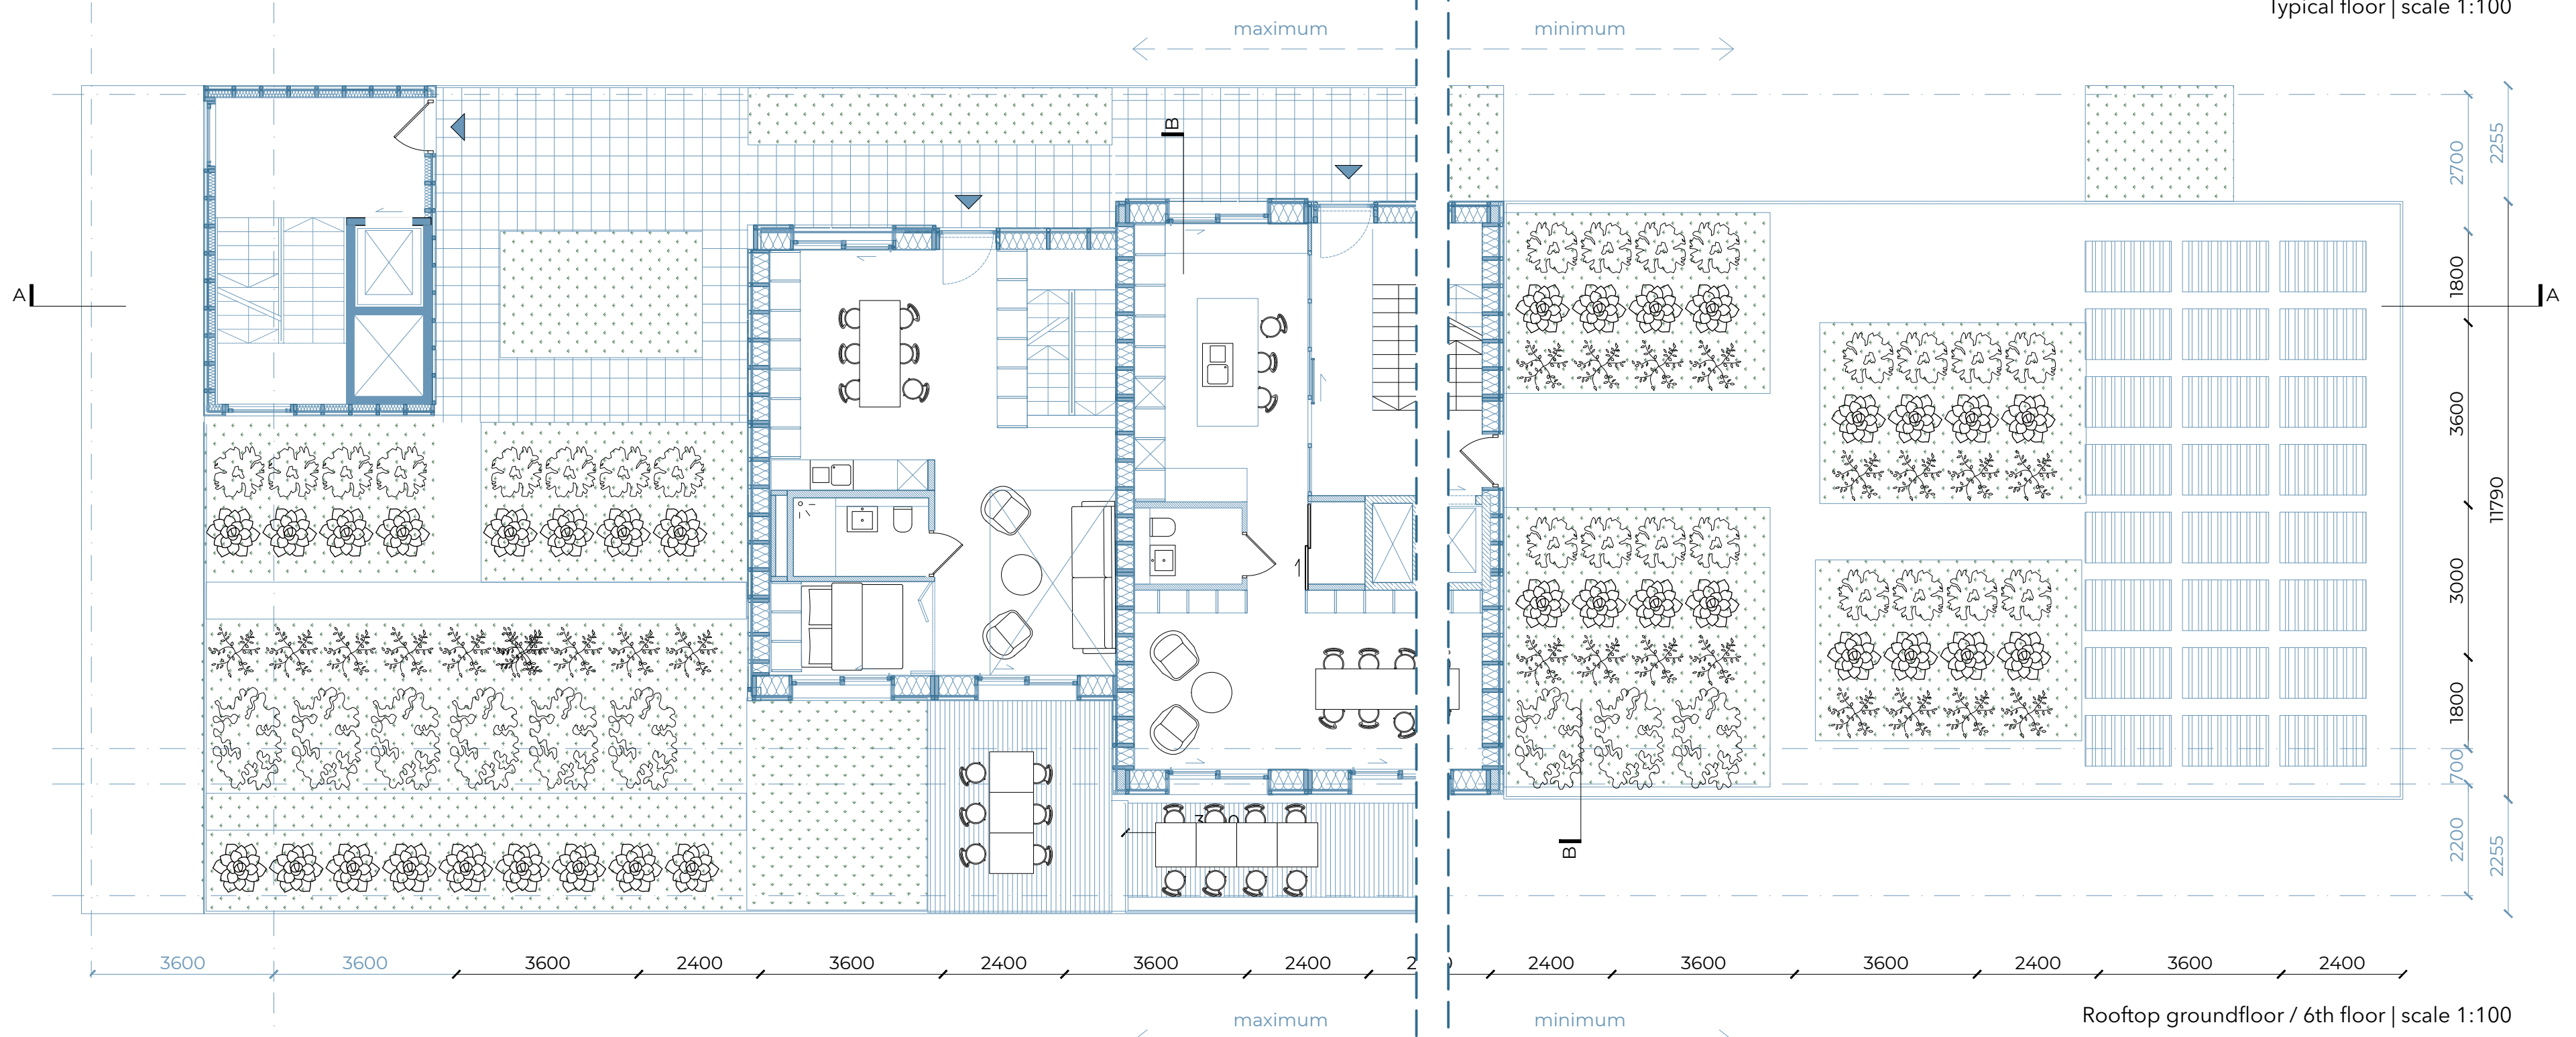


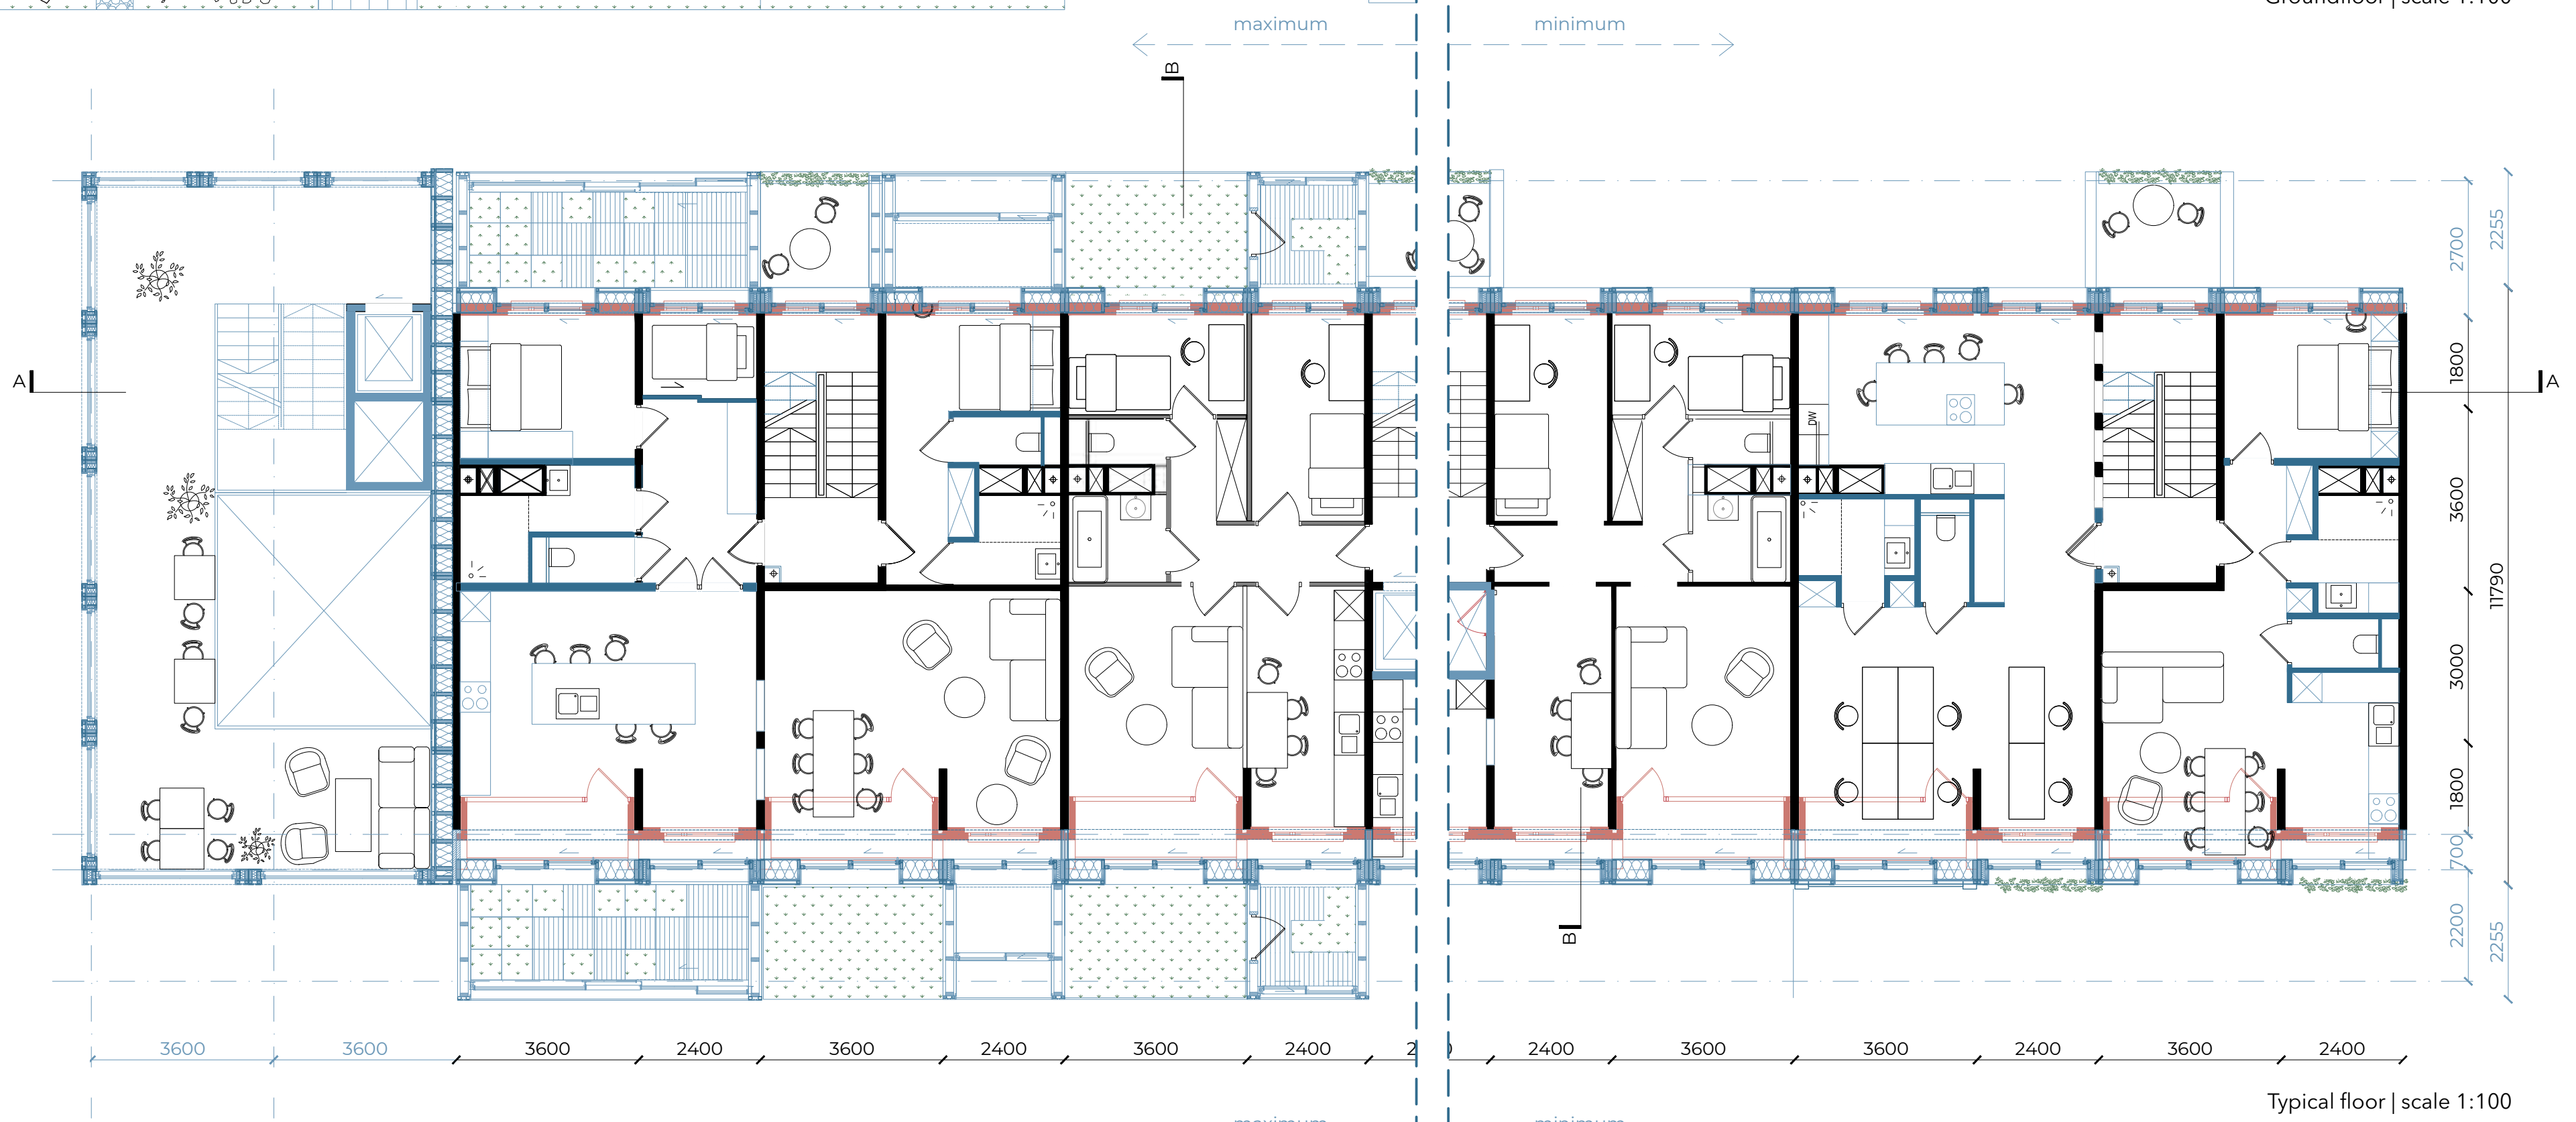

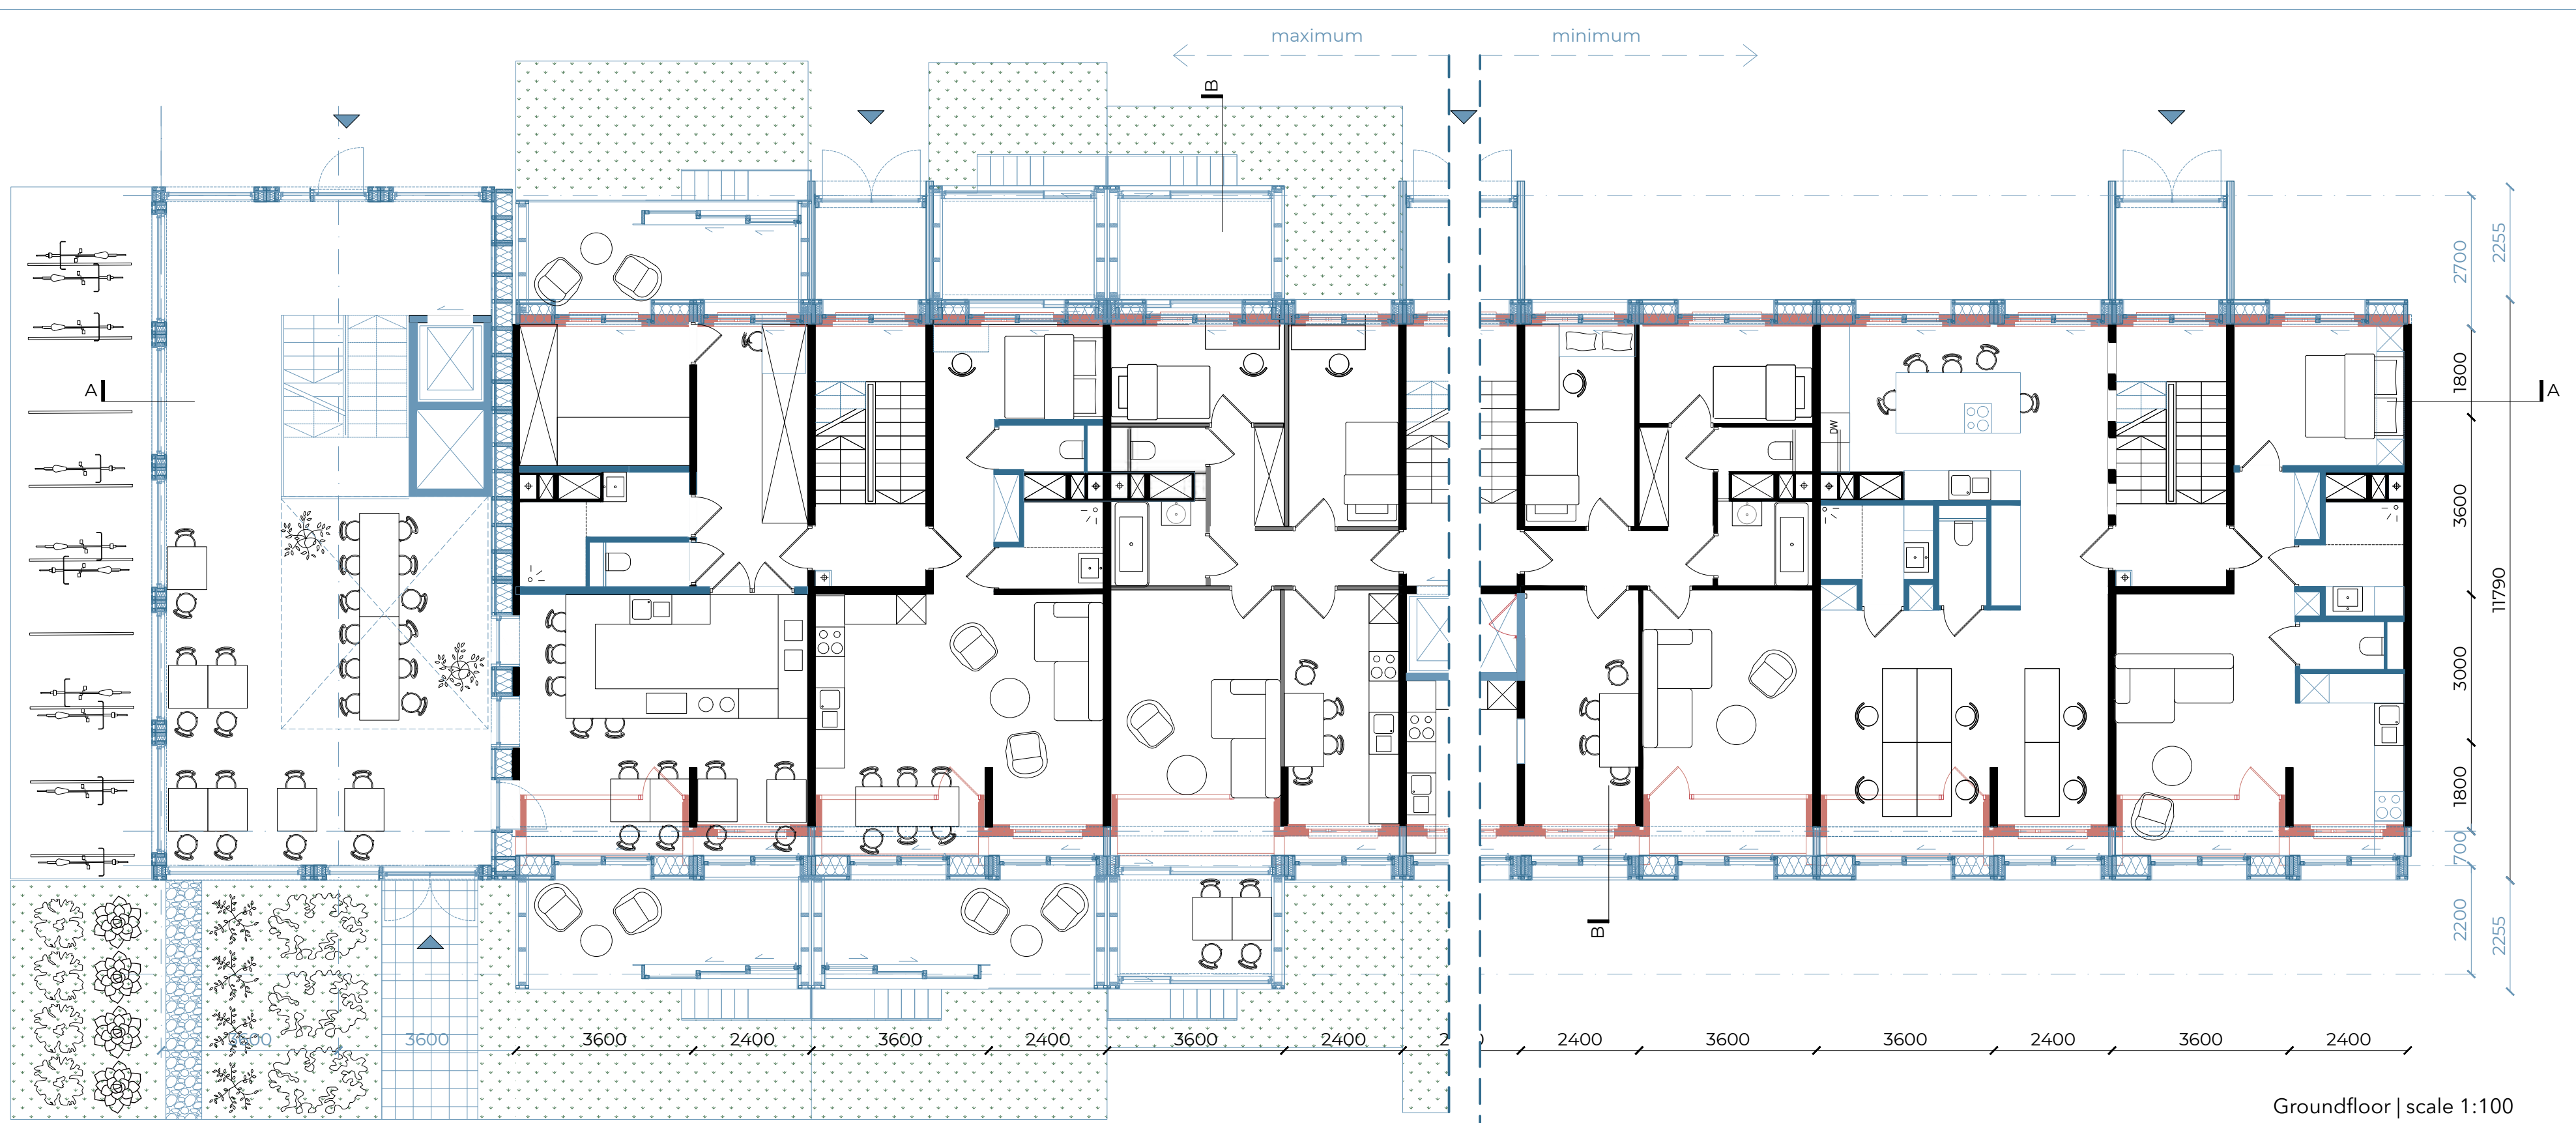


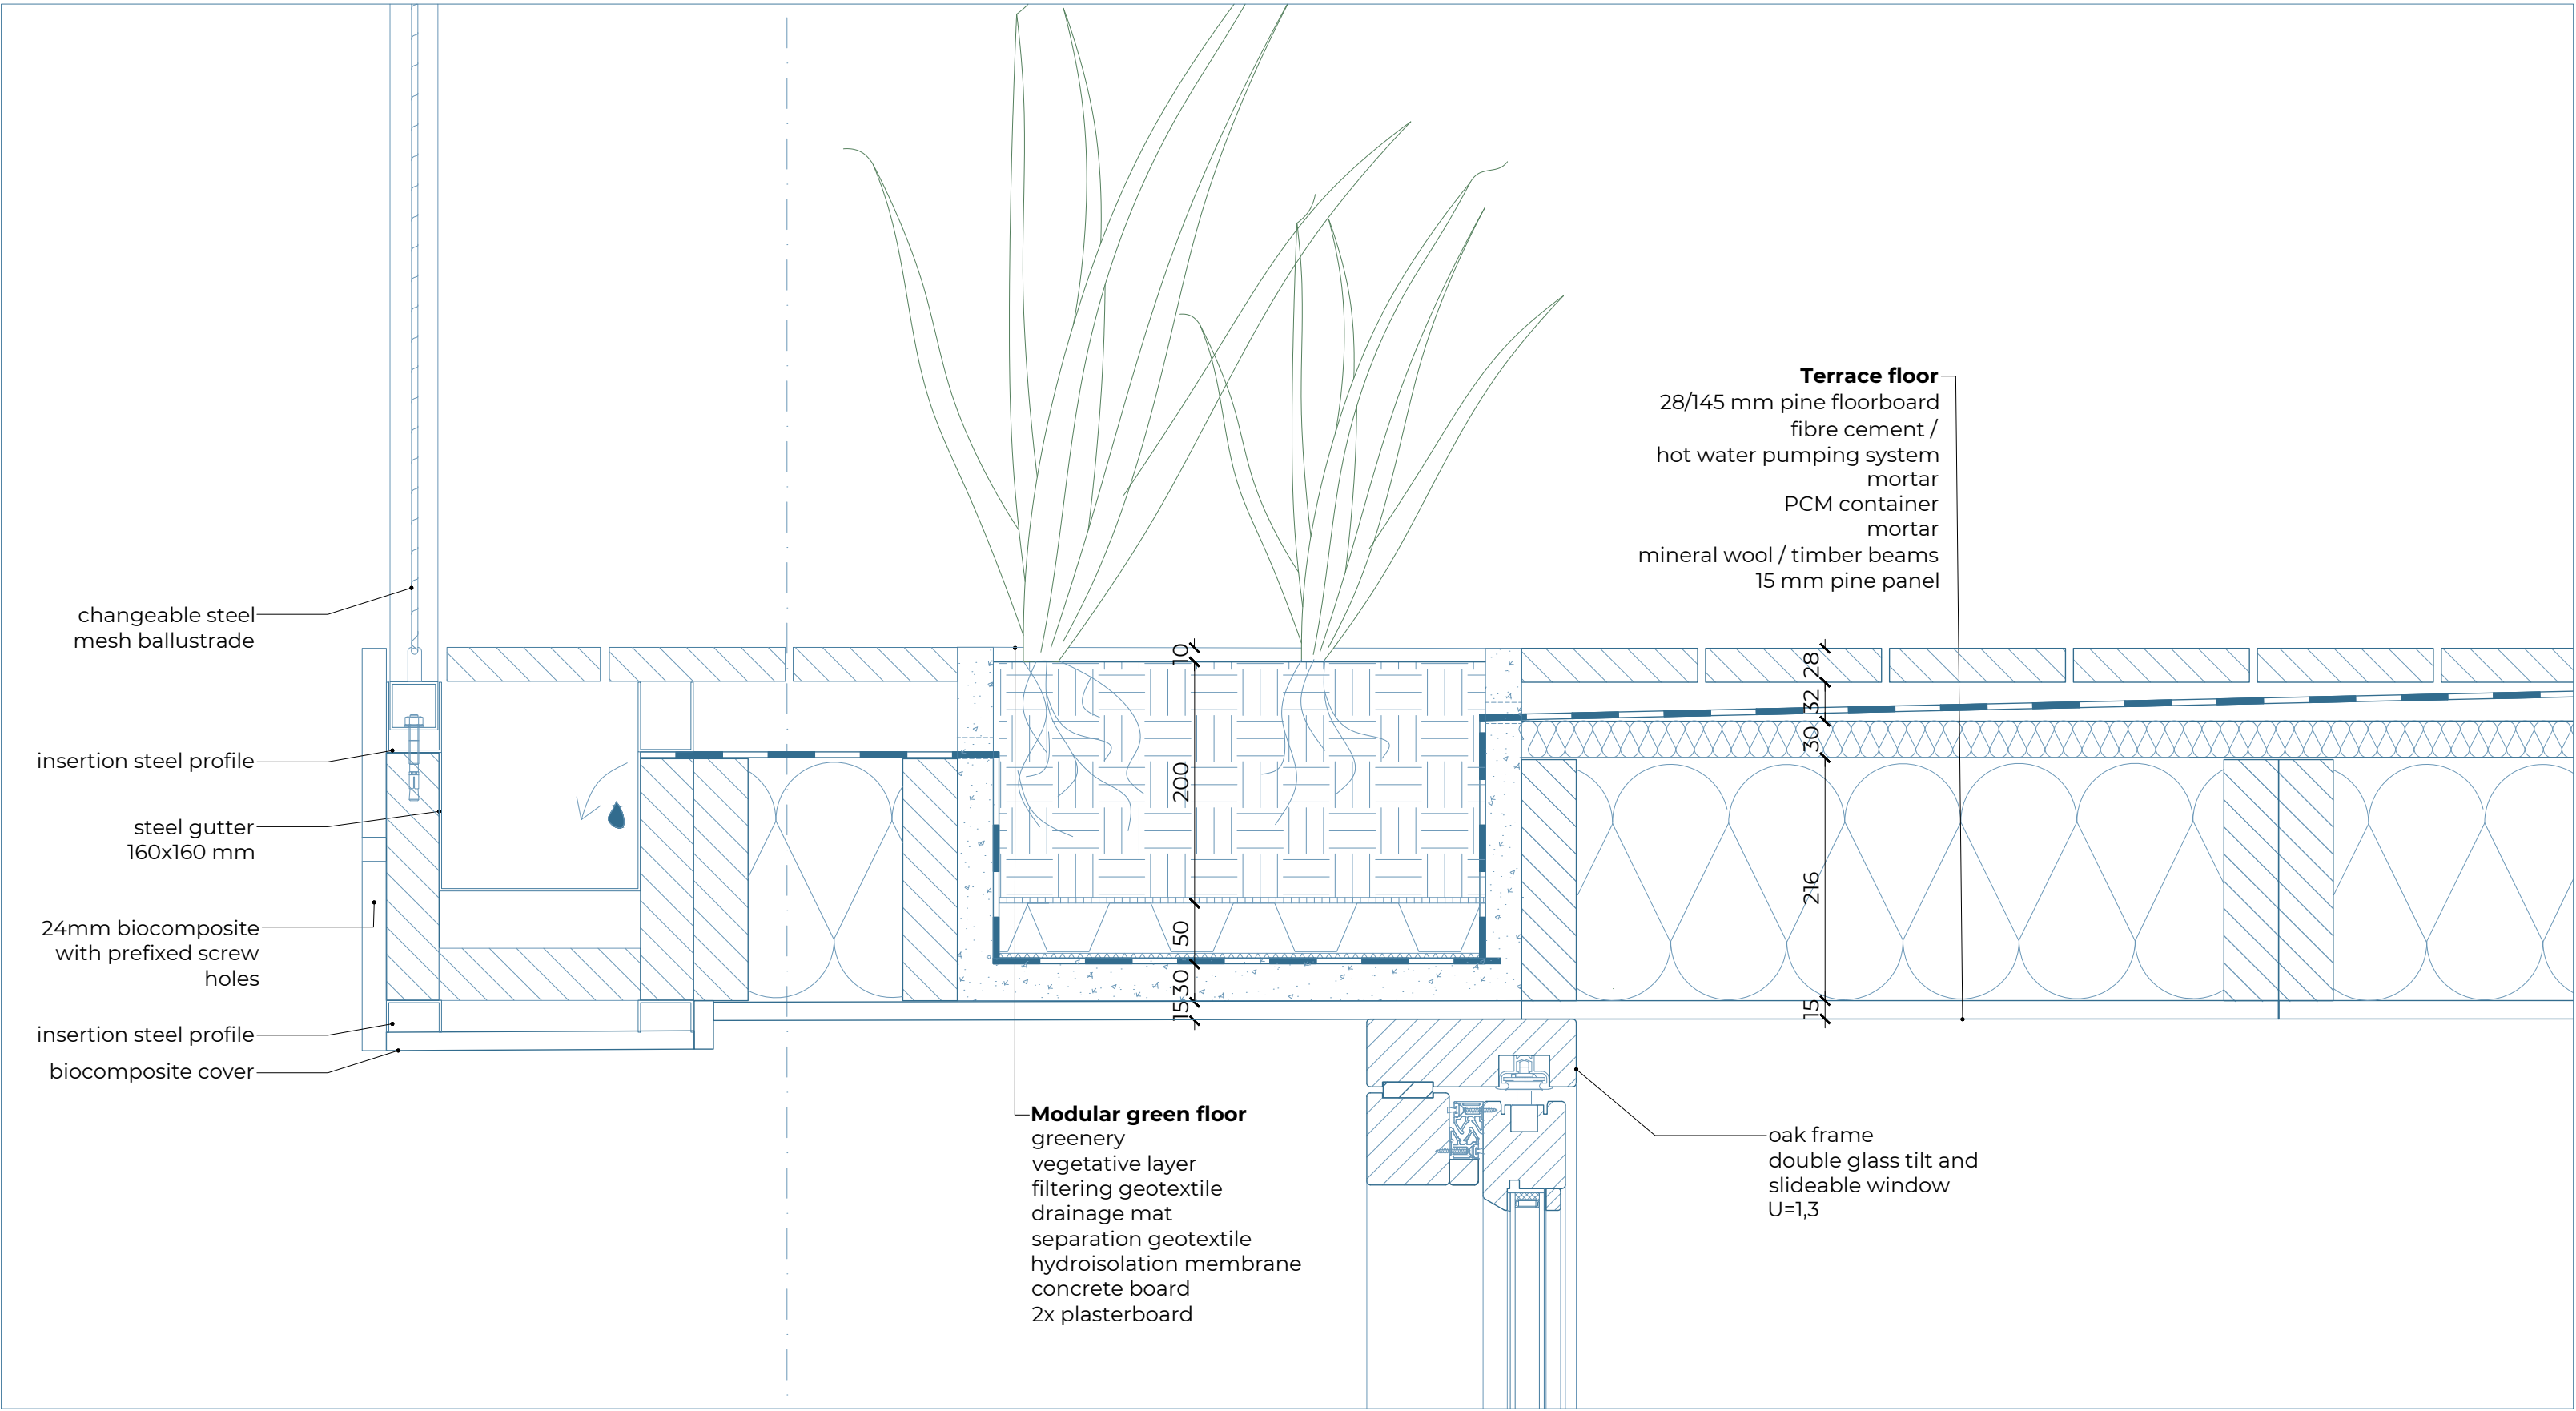

Detail A | Extension module terrace to fence connection

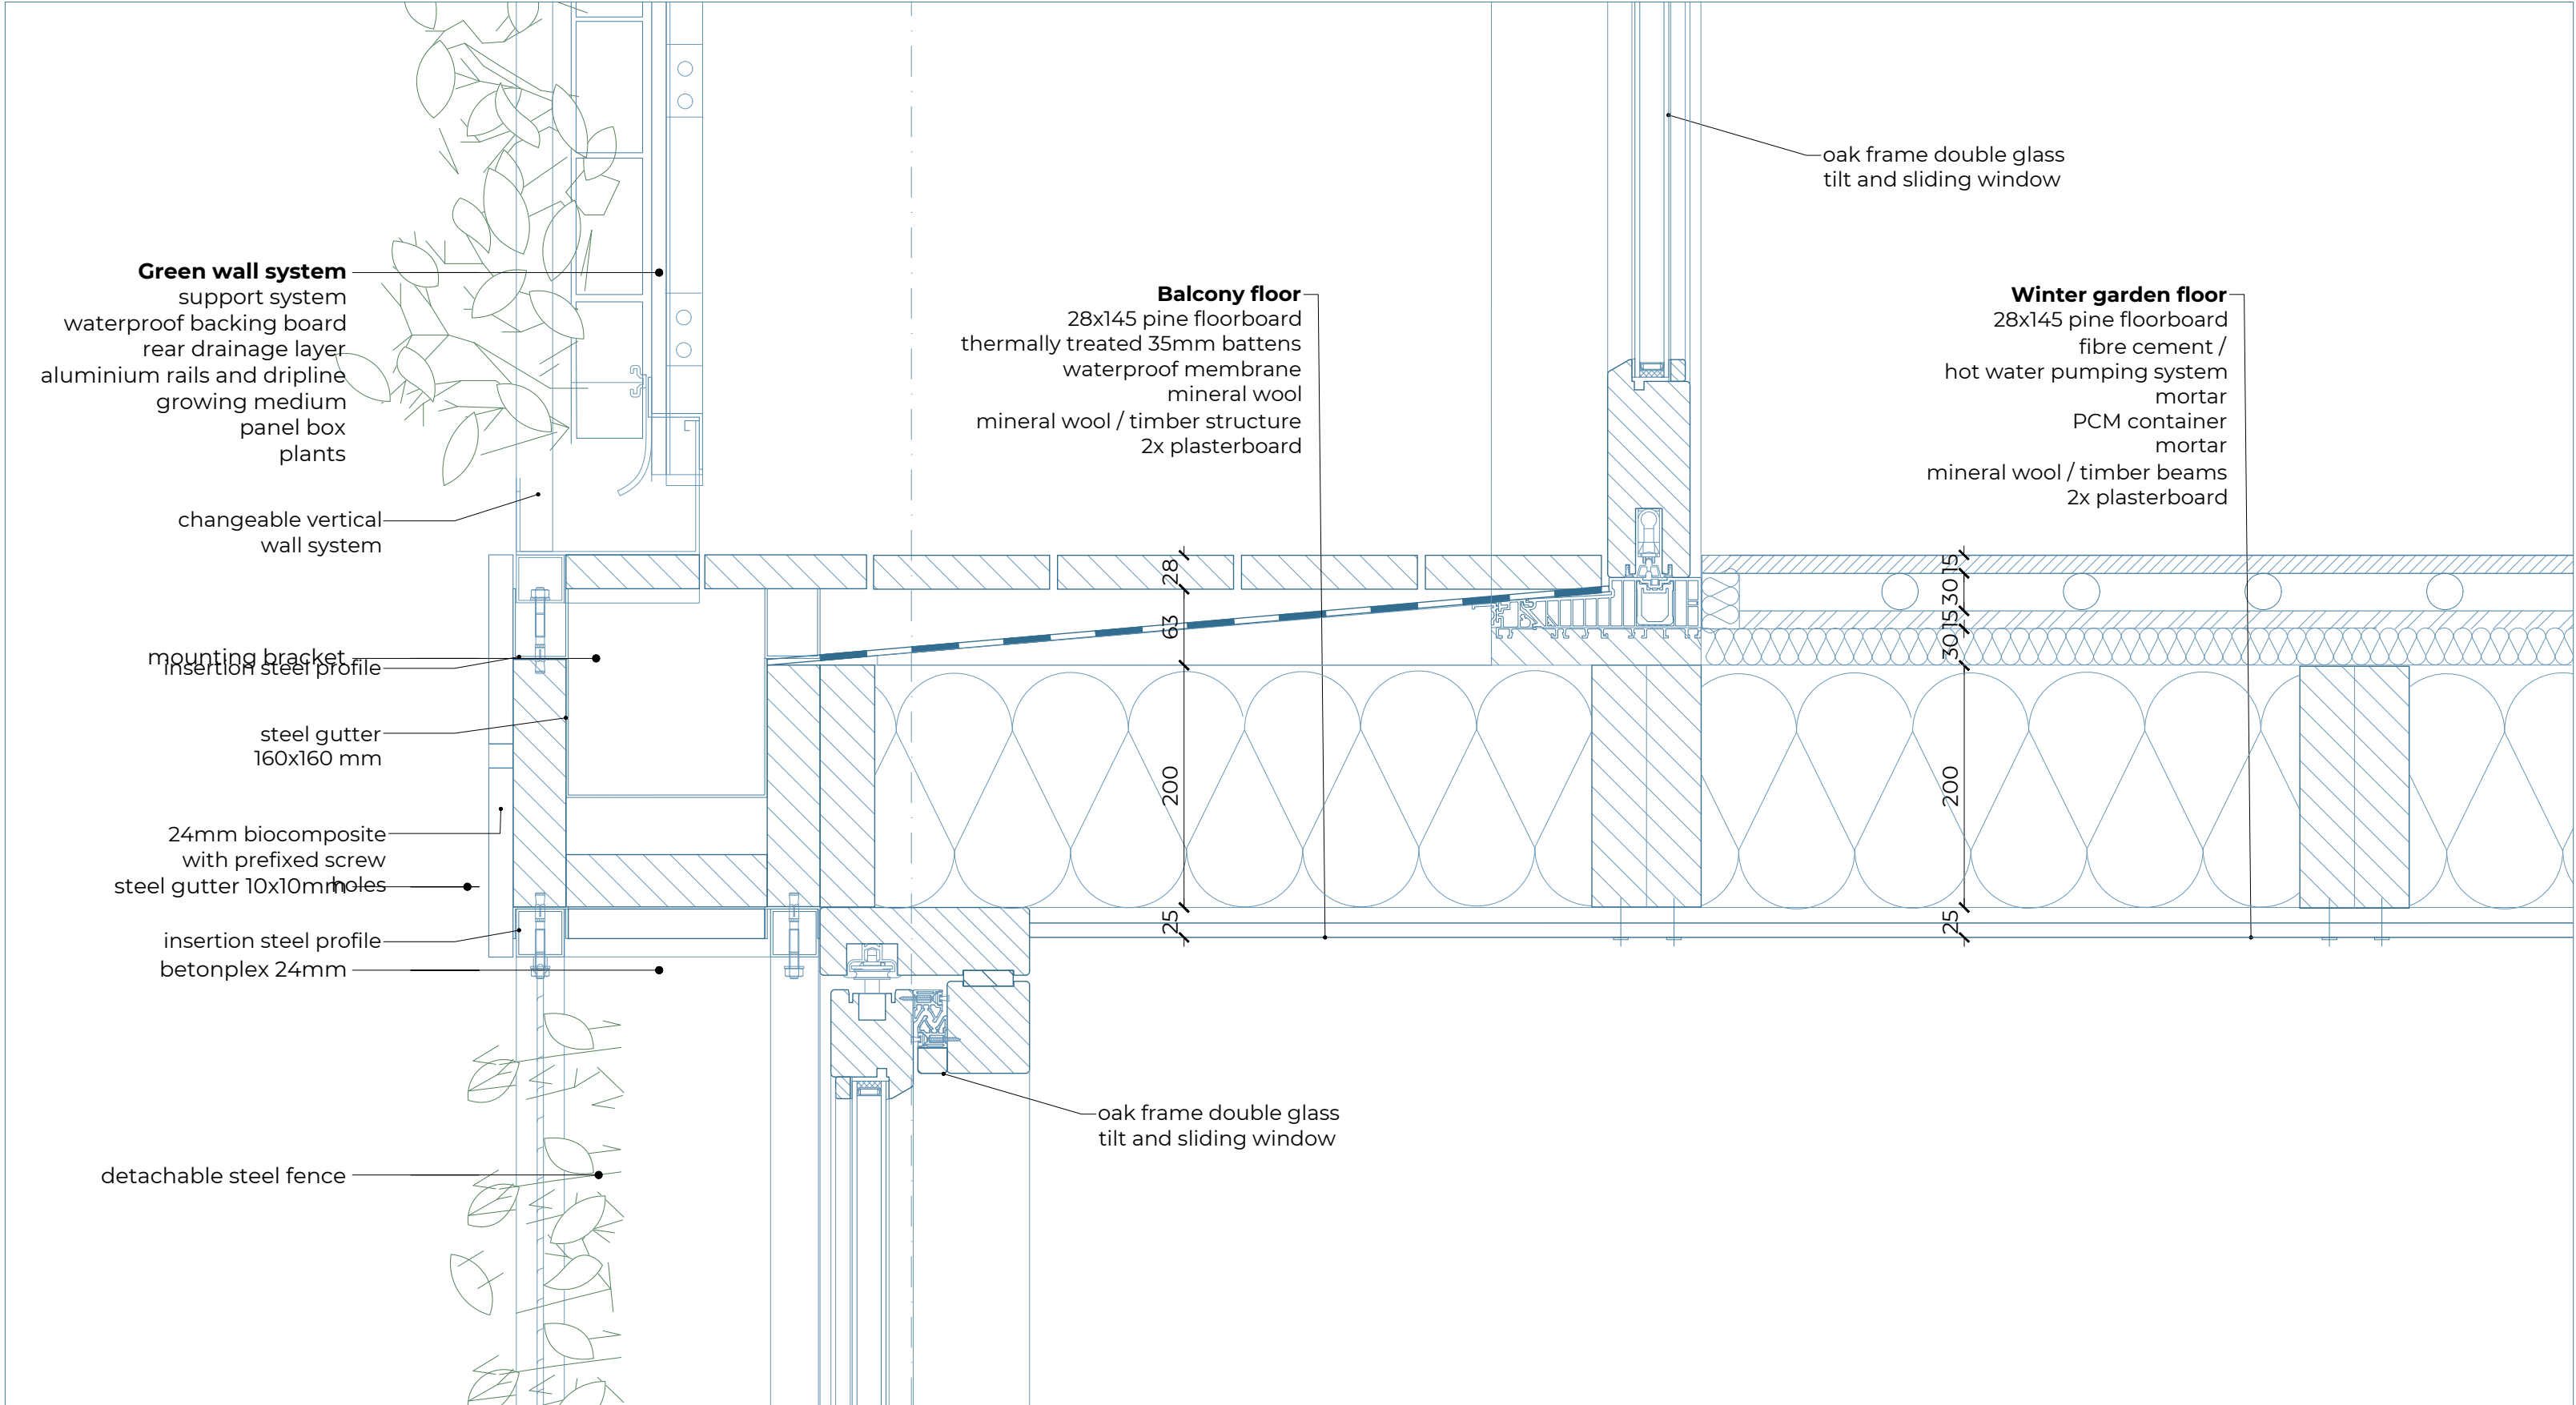

Detail B | Extension module floor to wall connection

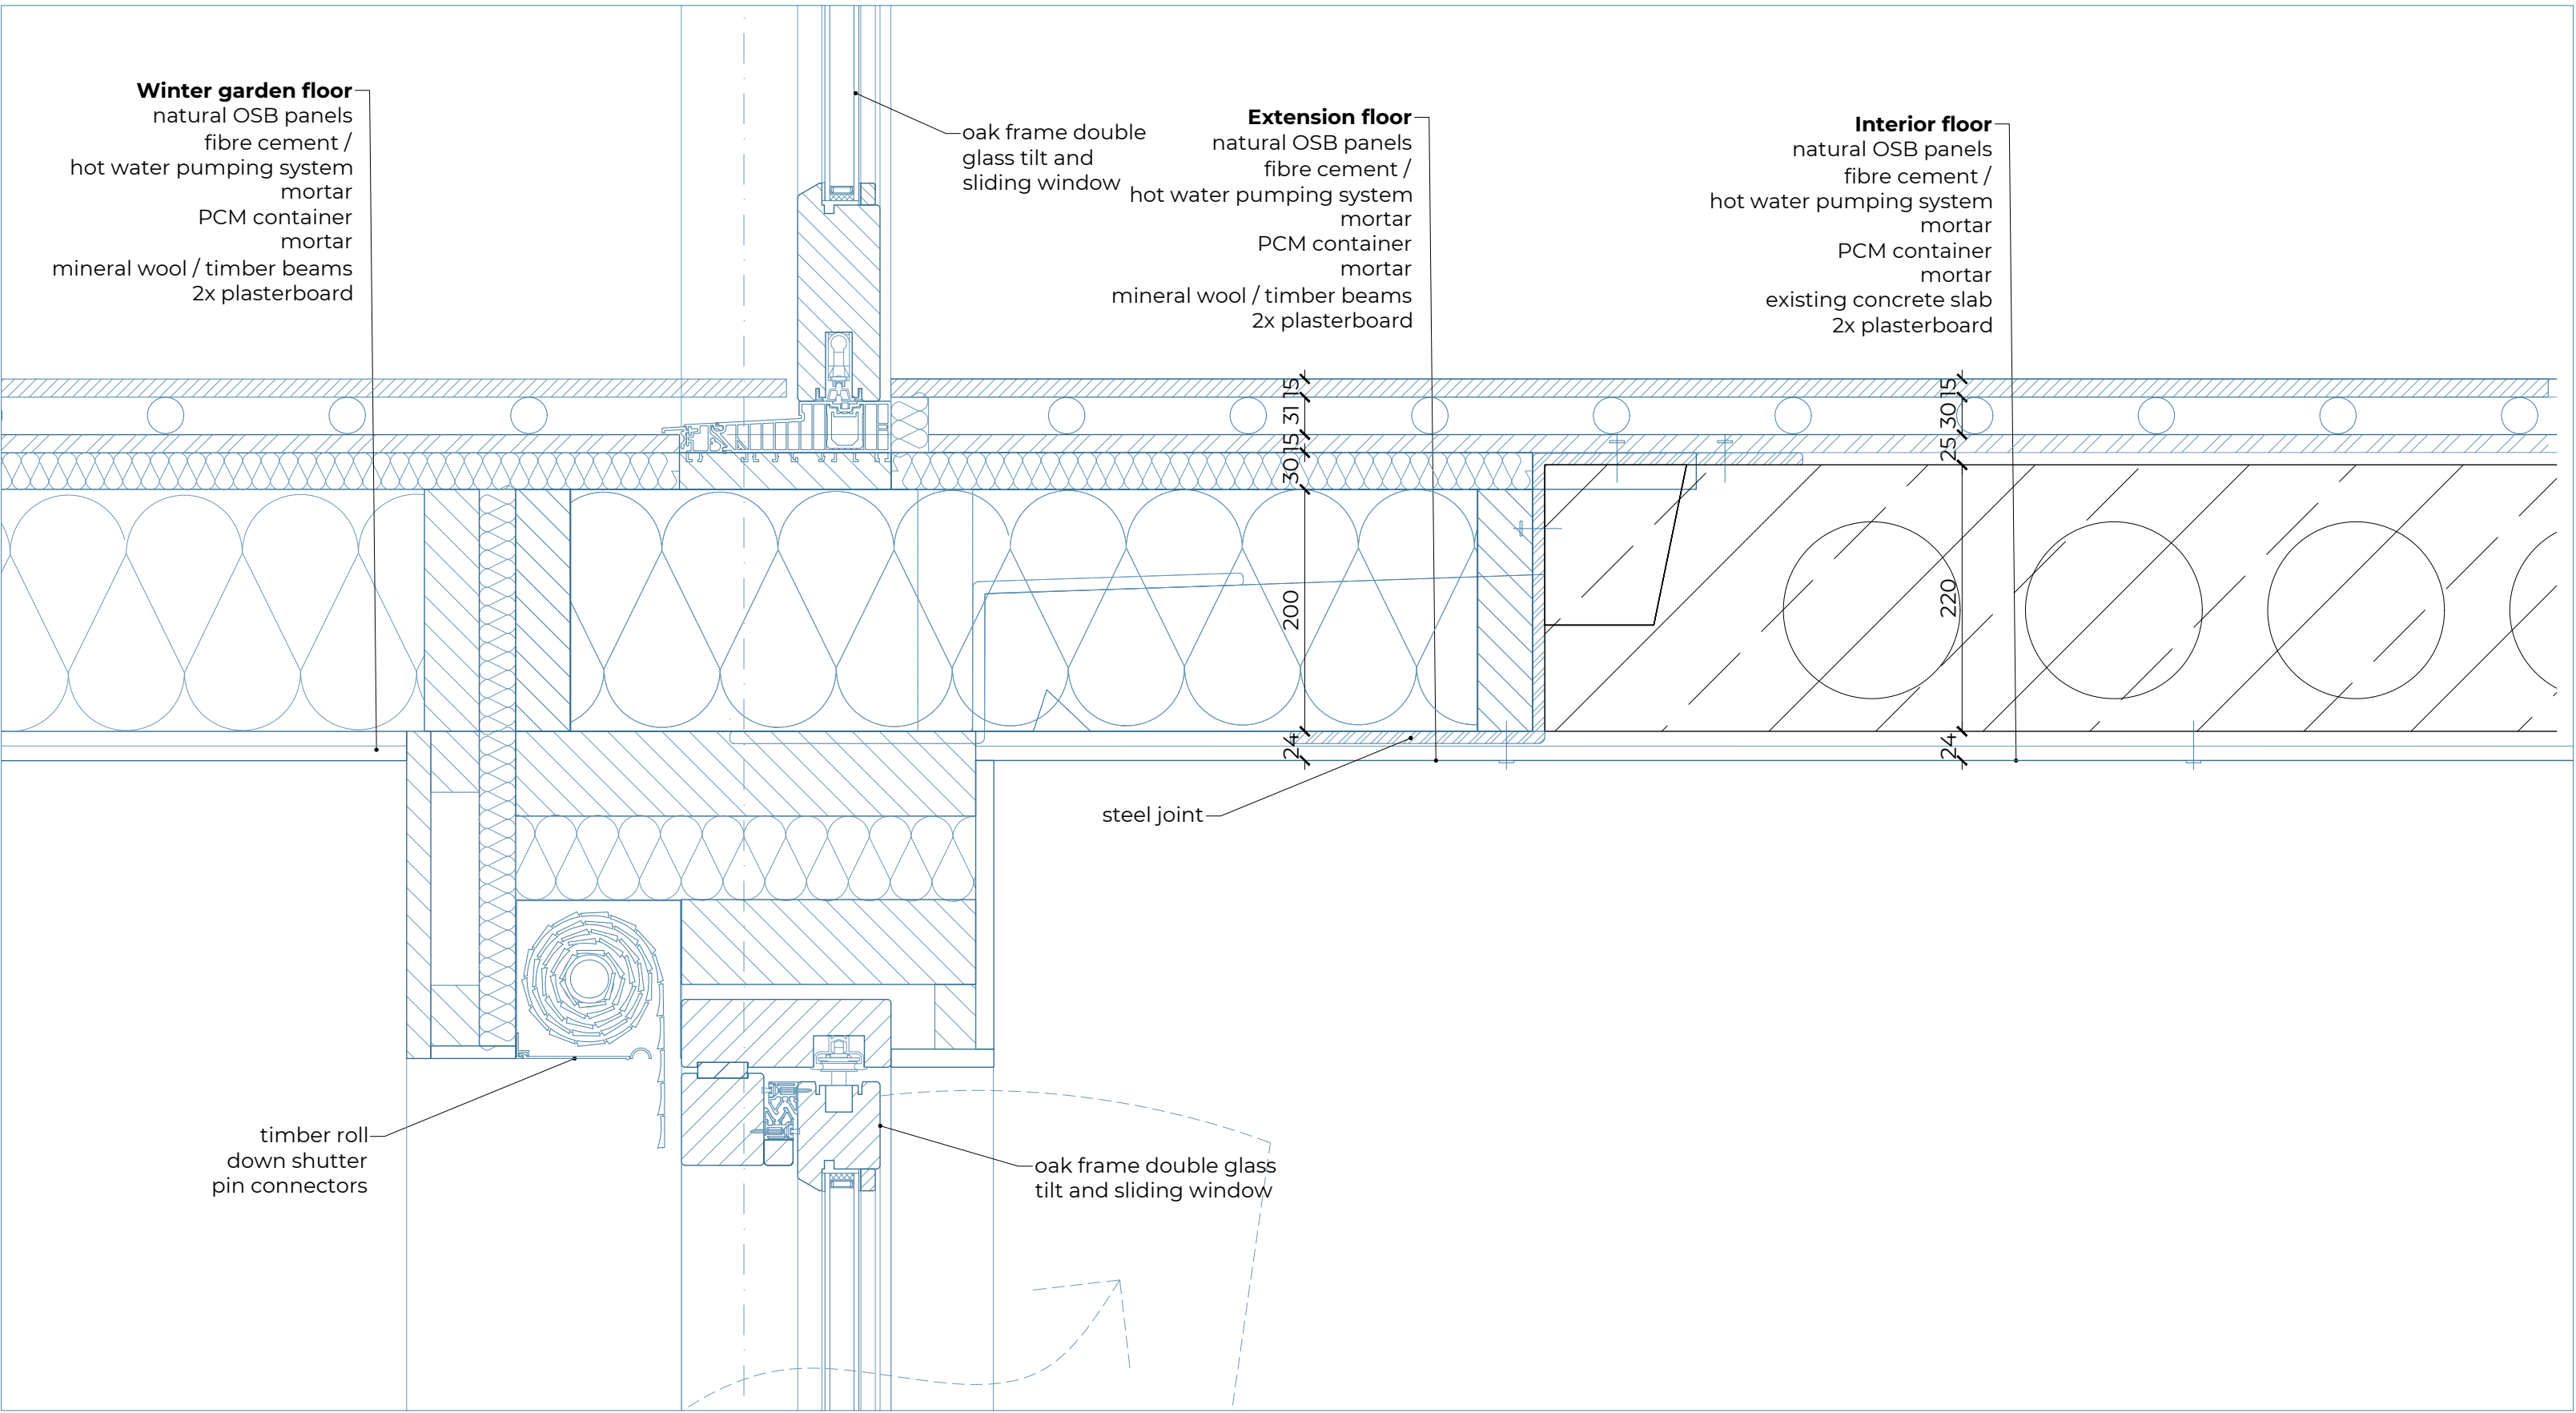

Detail C | New module to existing floor slab connection

