







Great Hall
facade segment and cross section 1:25

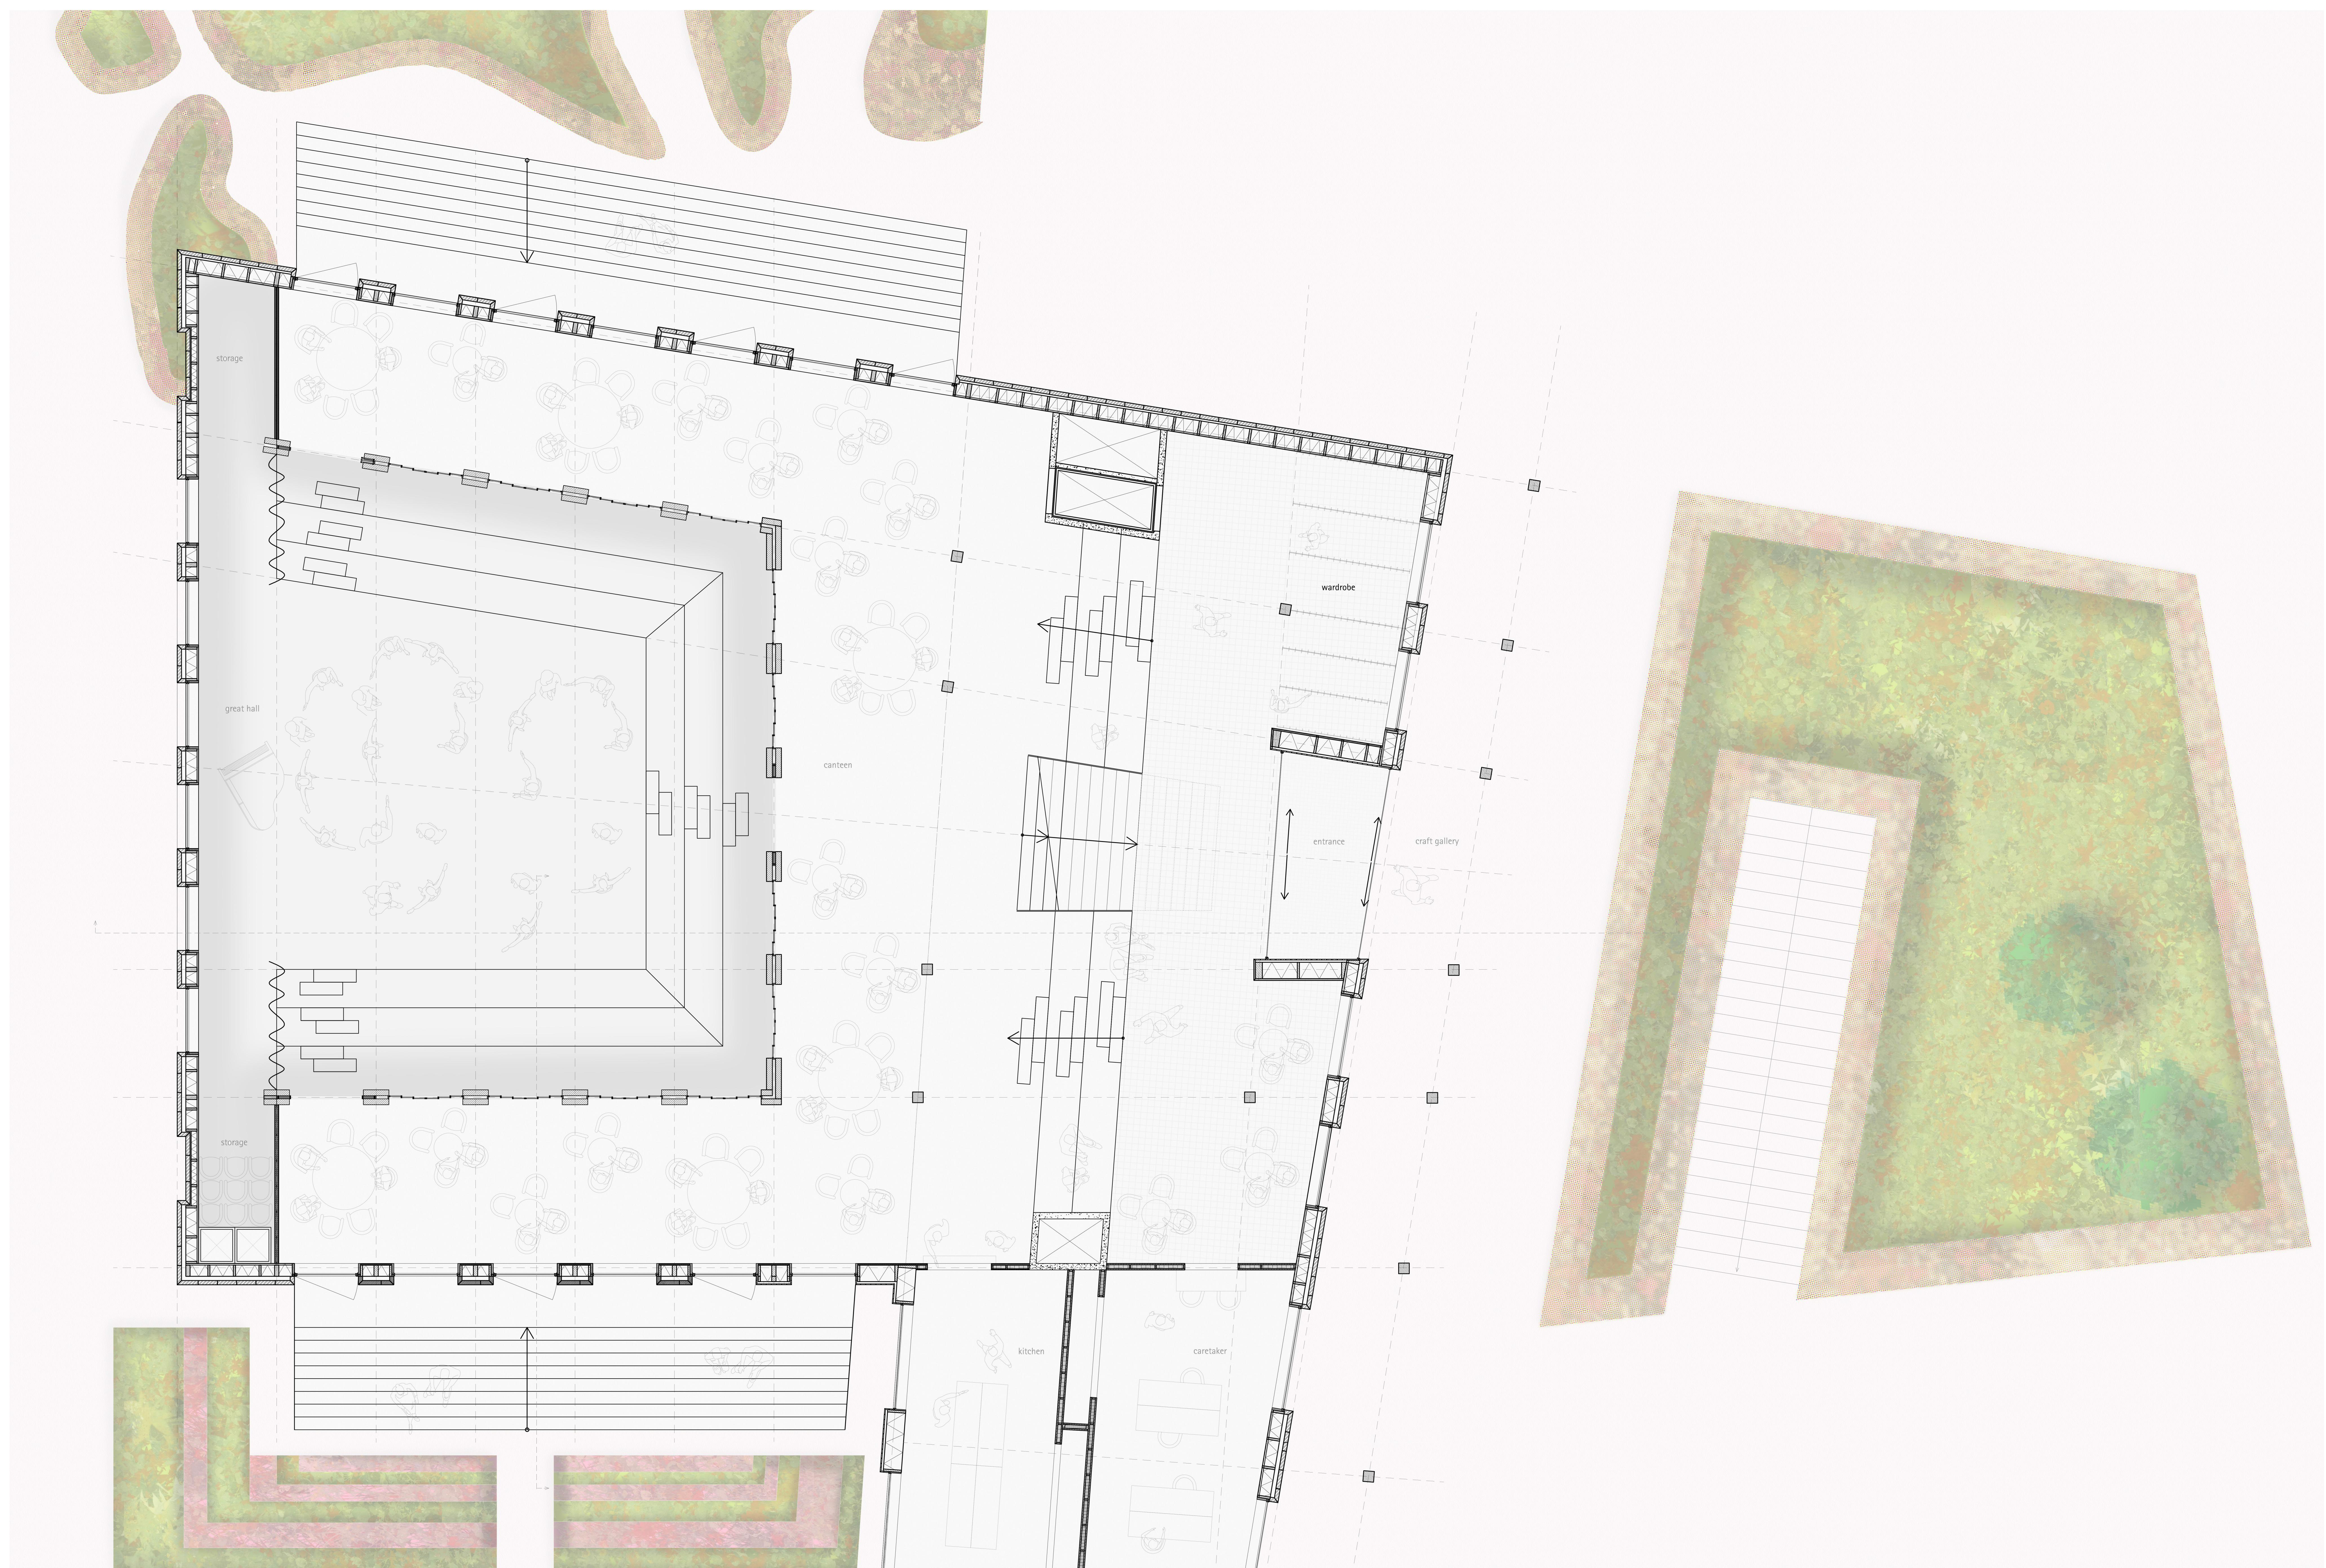

Entrance and great hall
floorplan 1:50

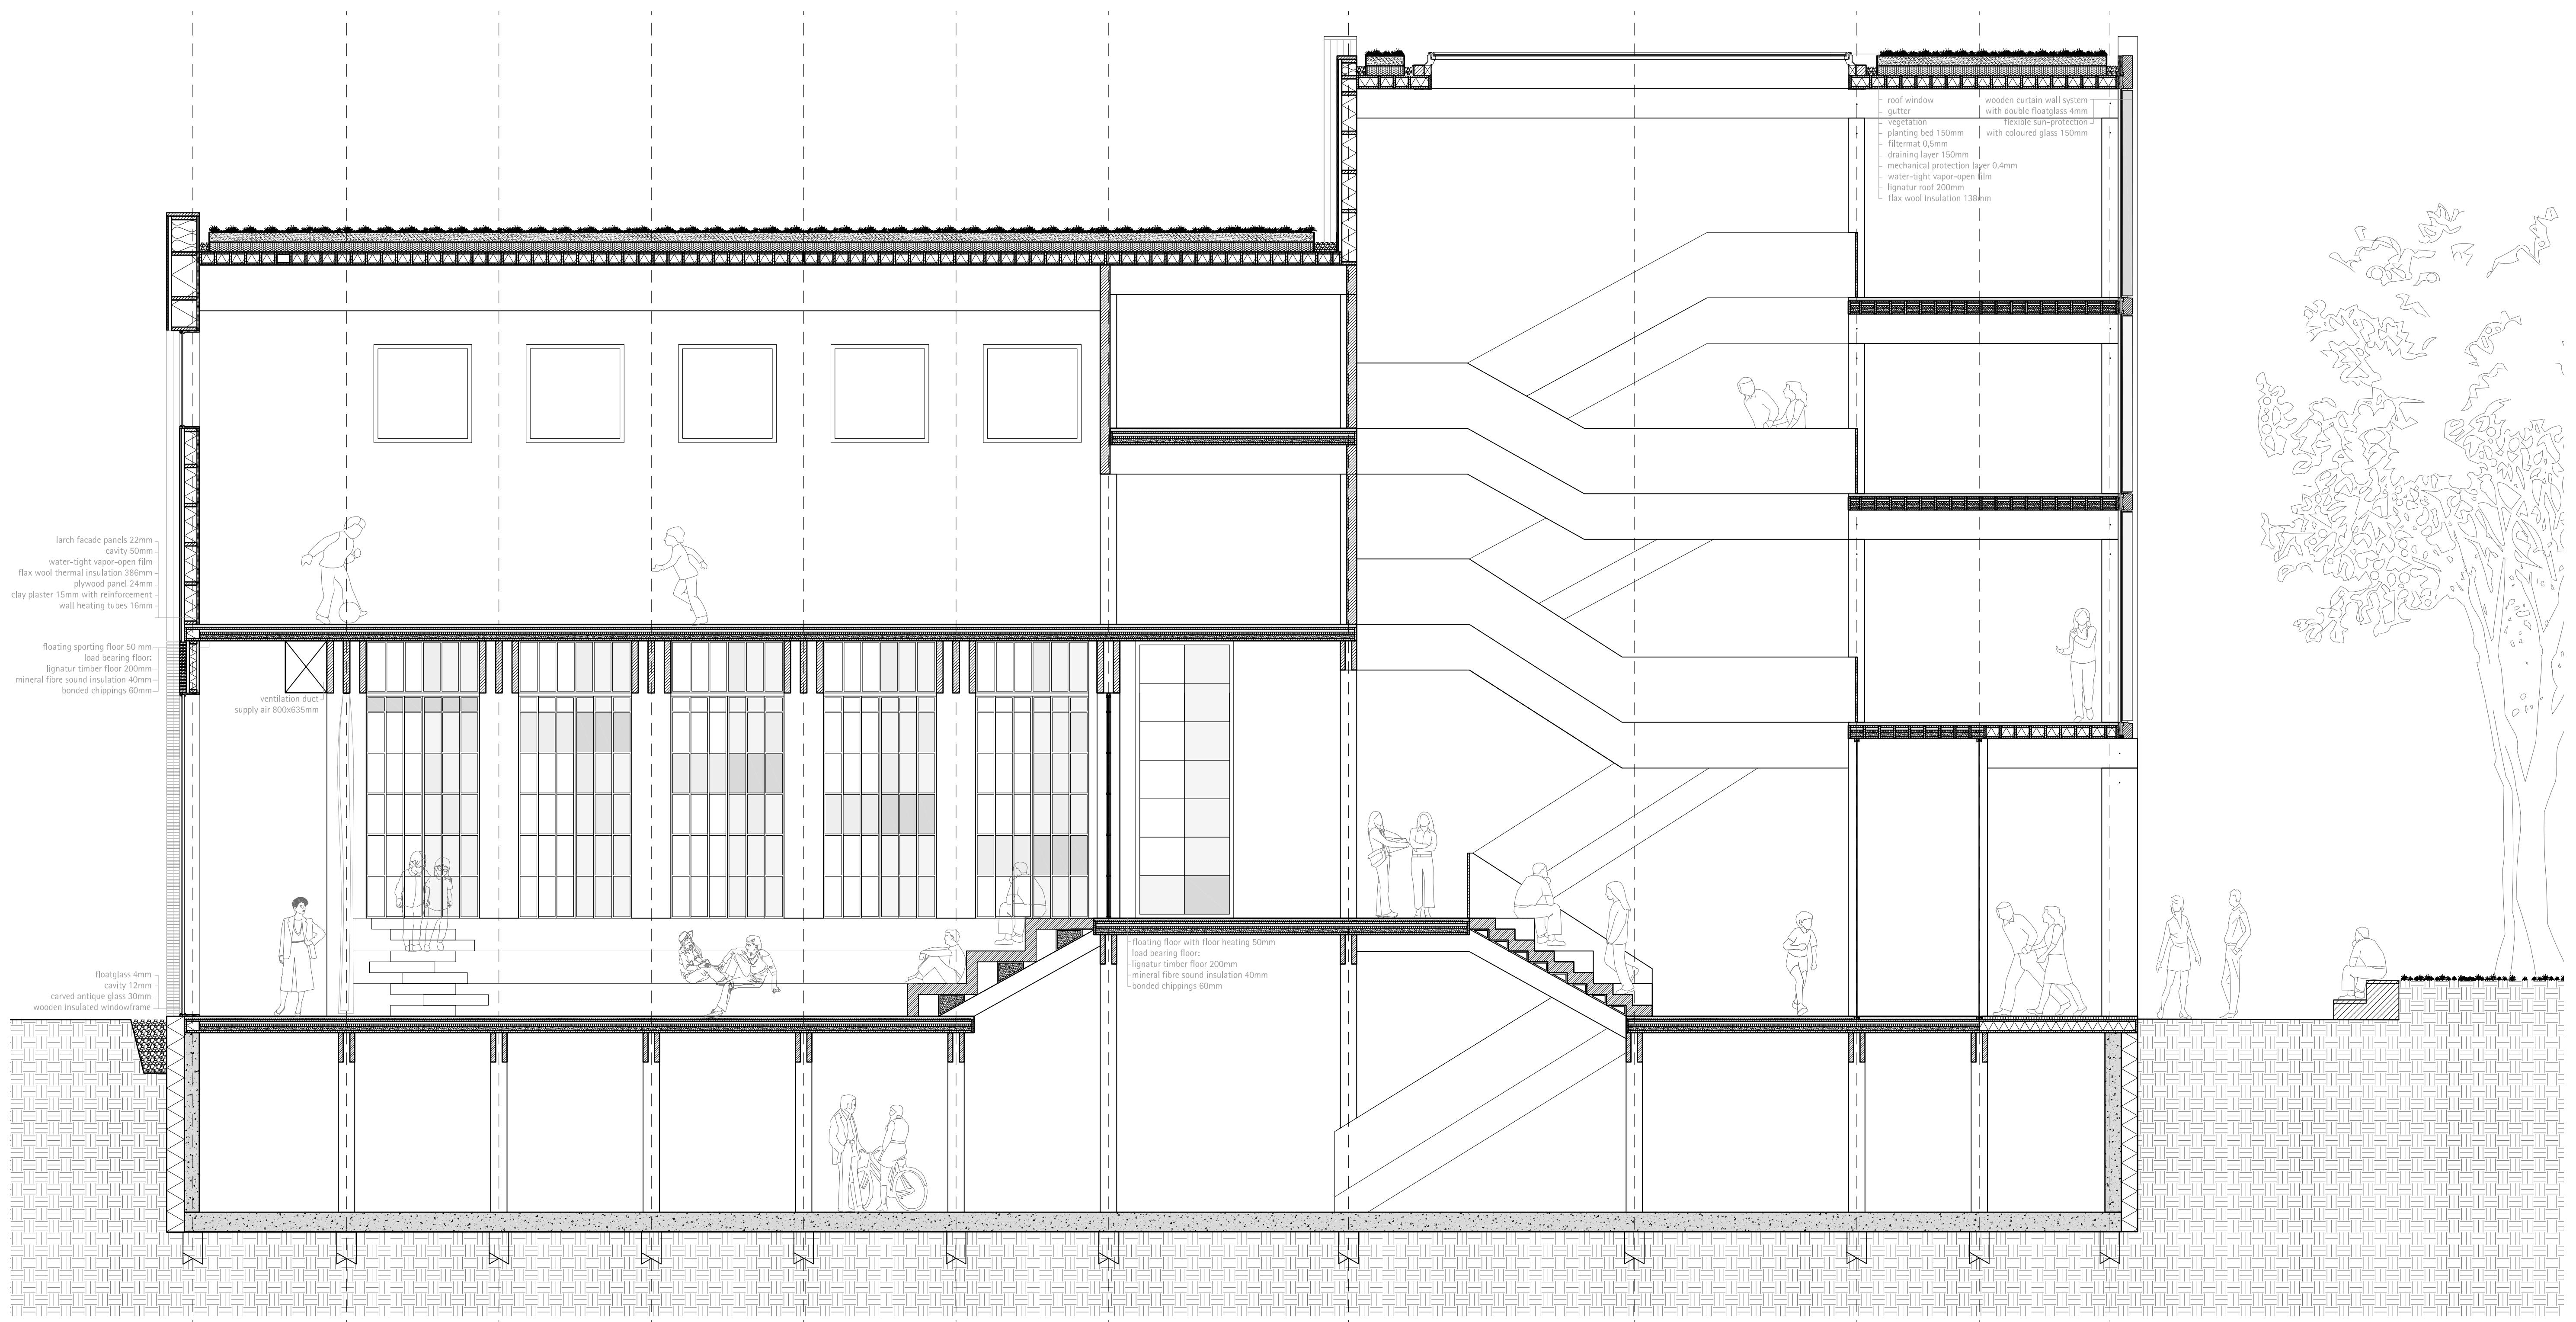

Entrance and great hall
longitudinal section 1:50

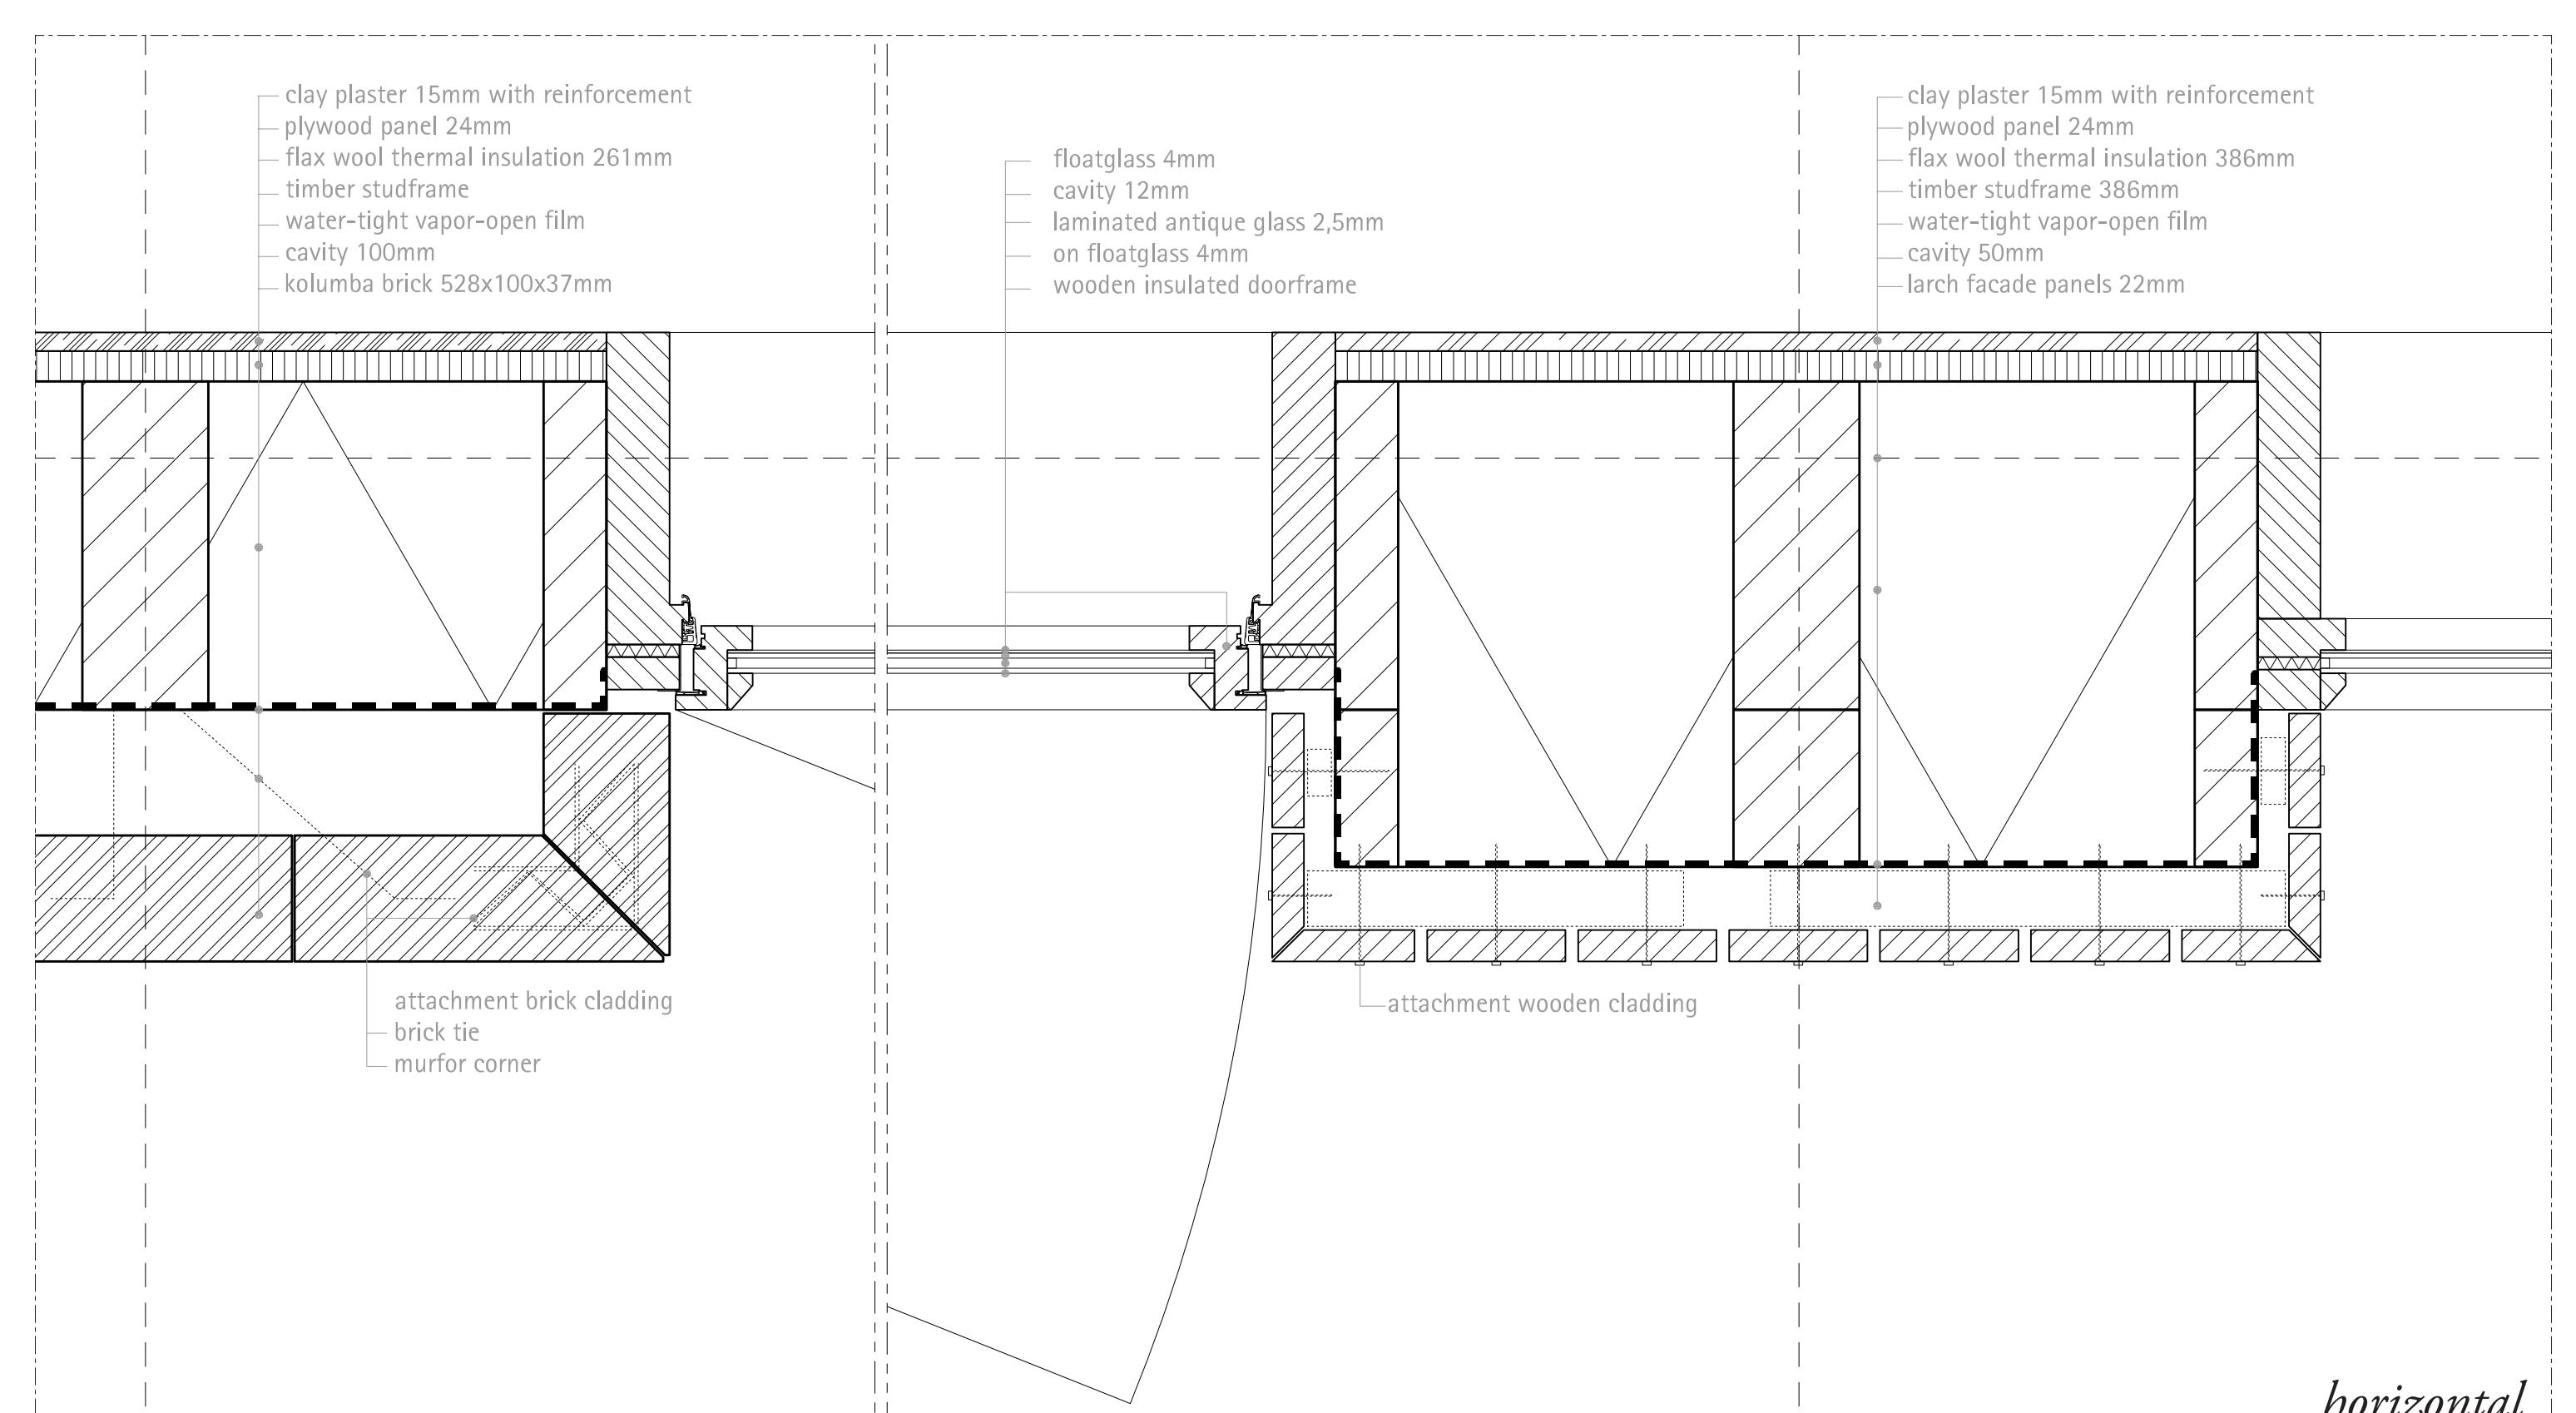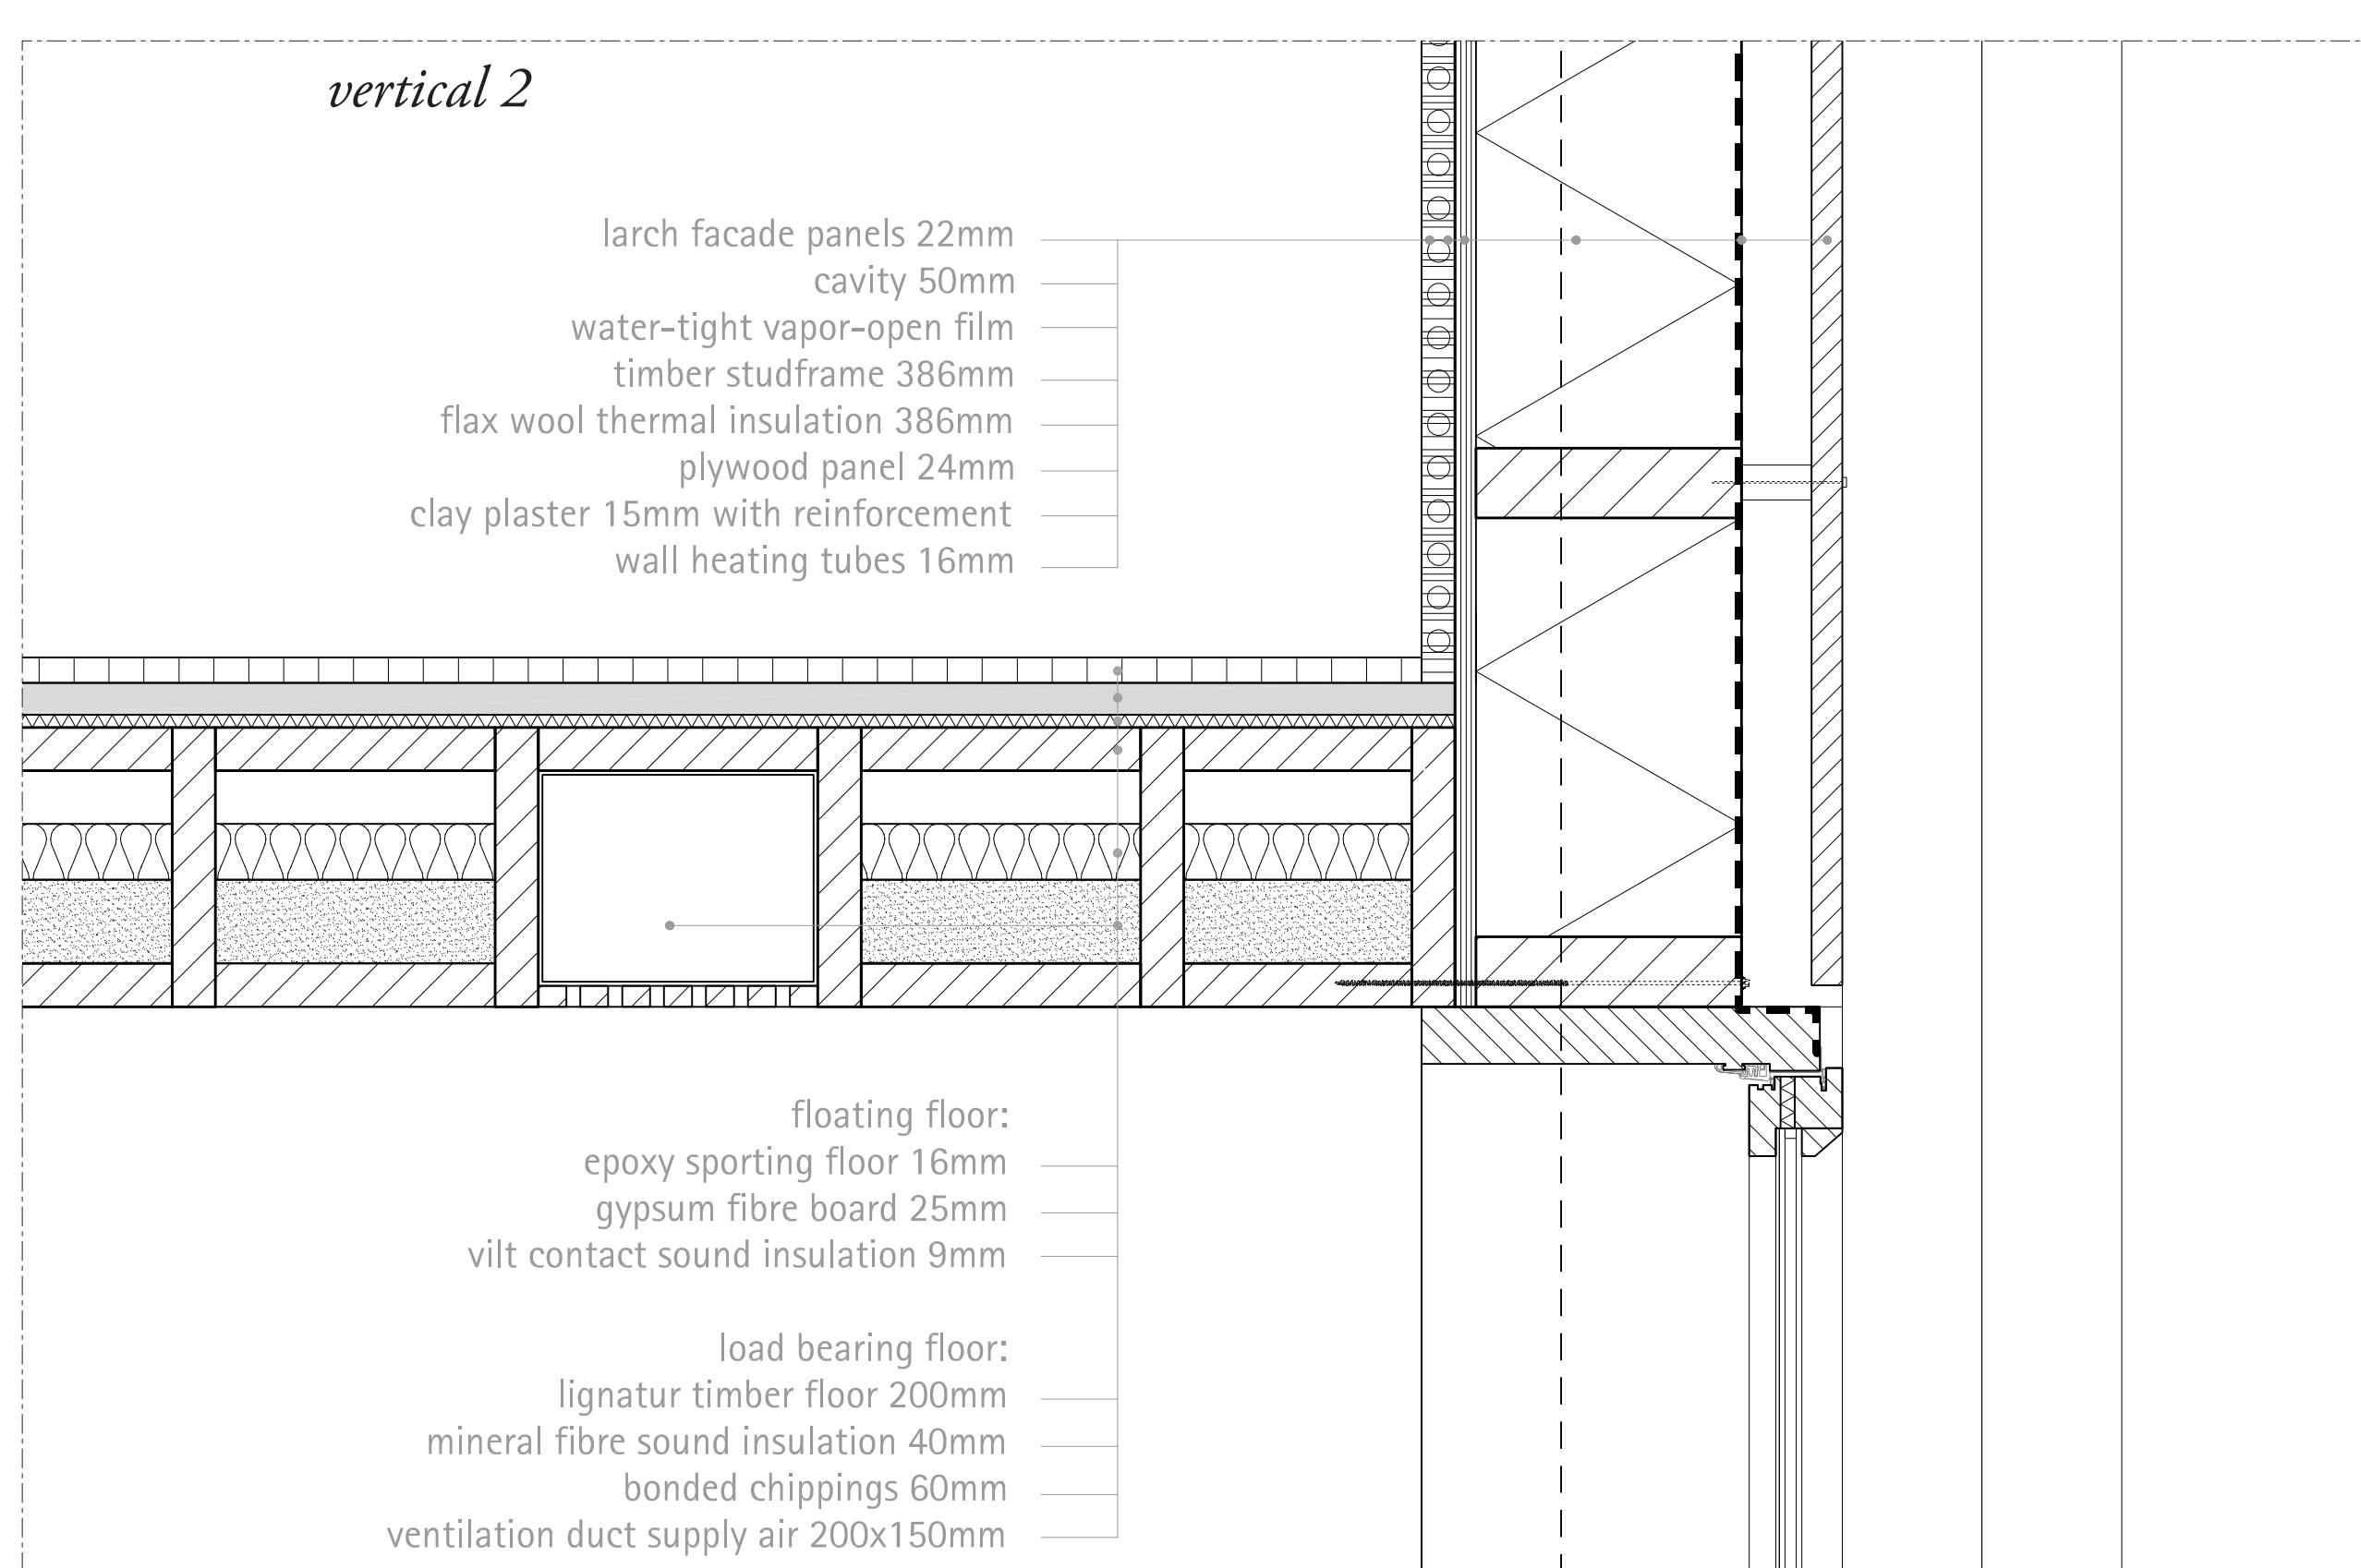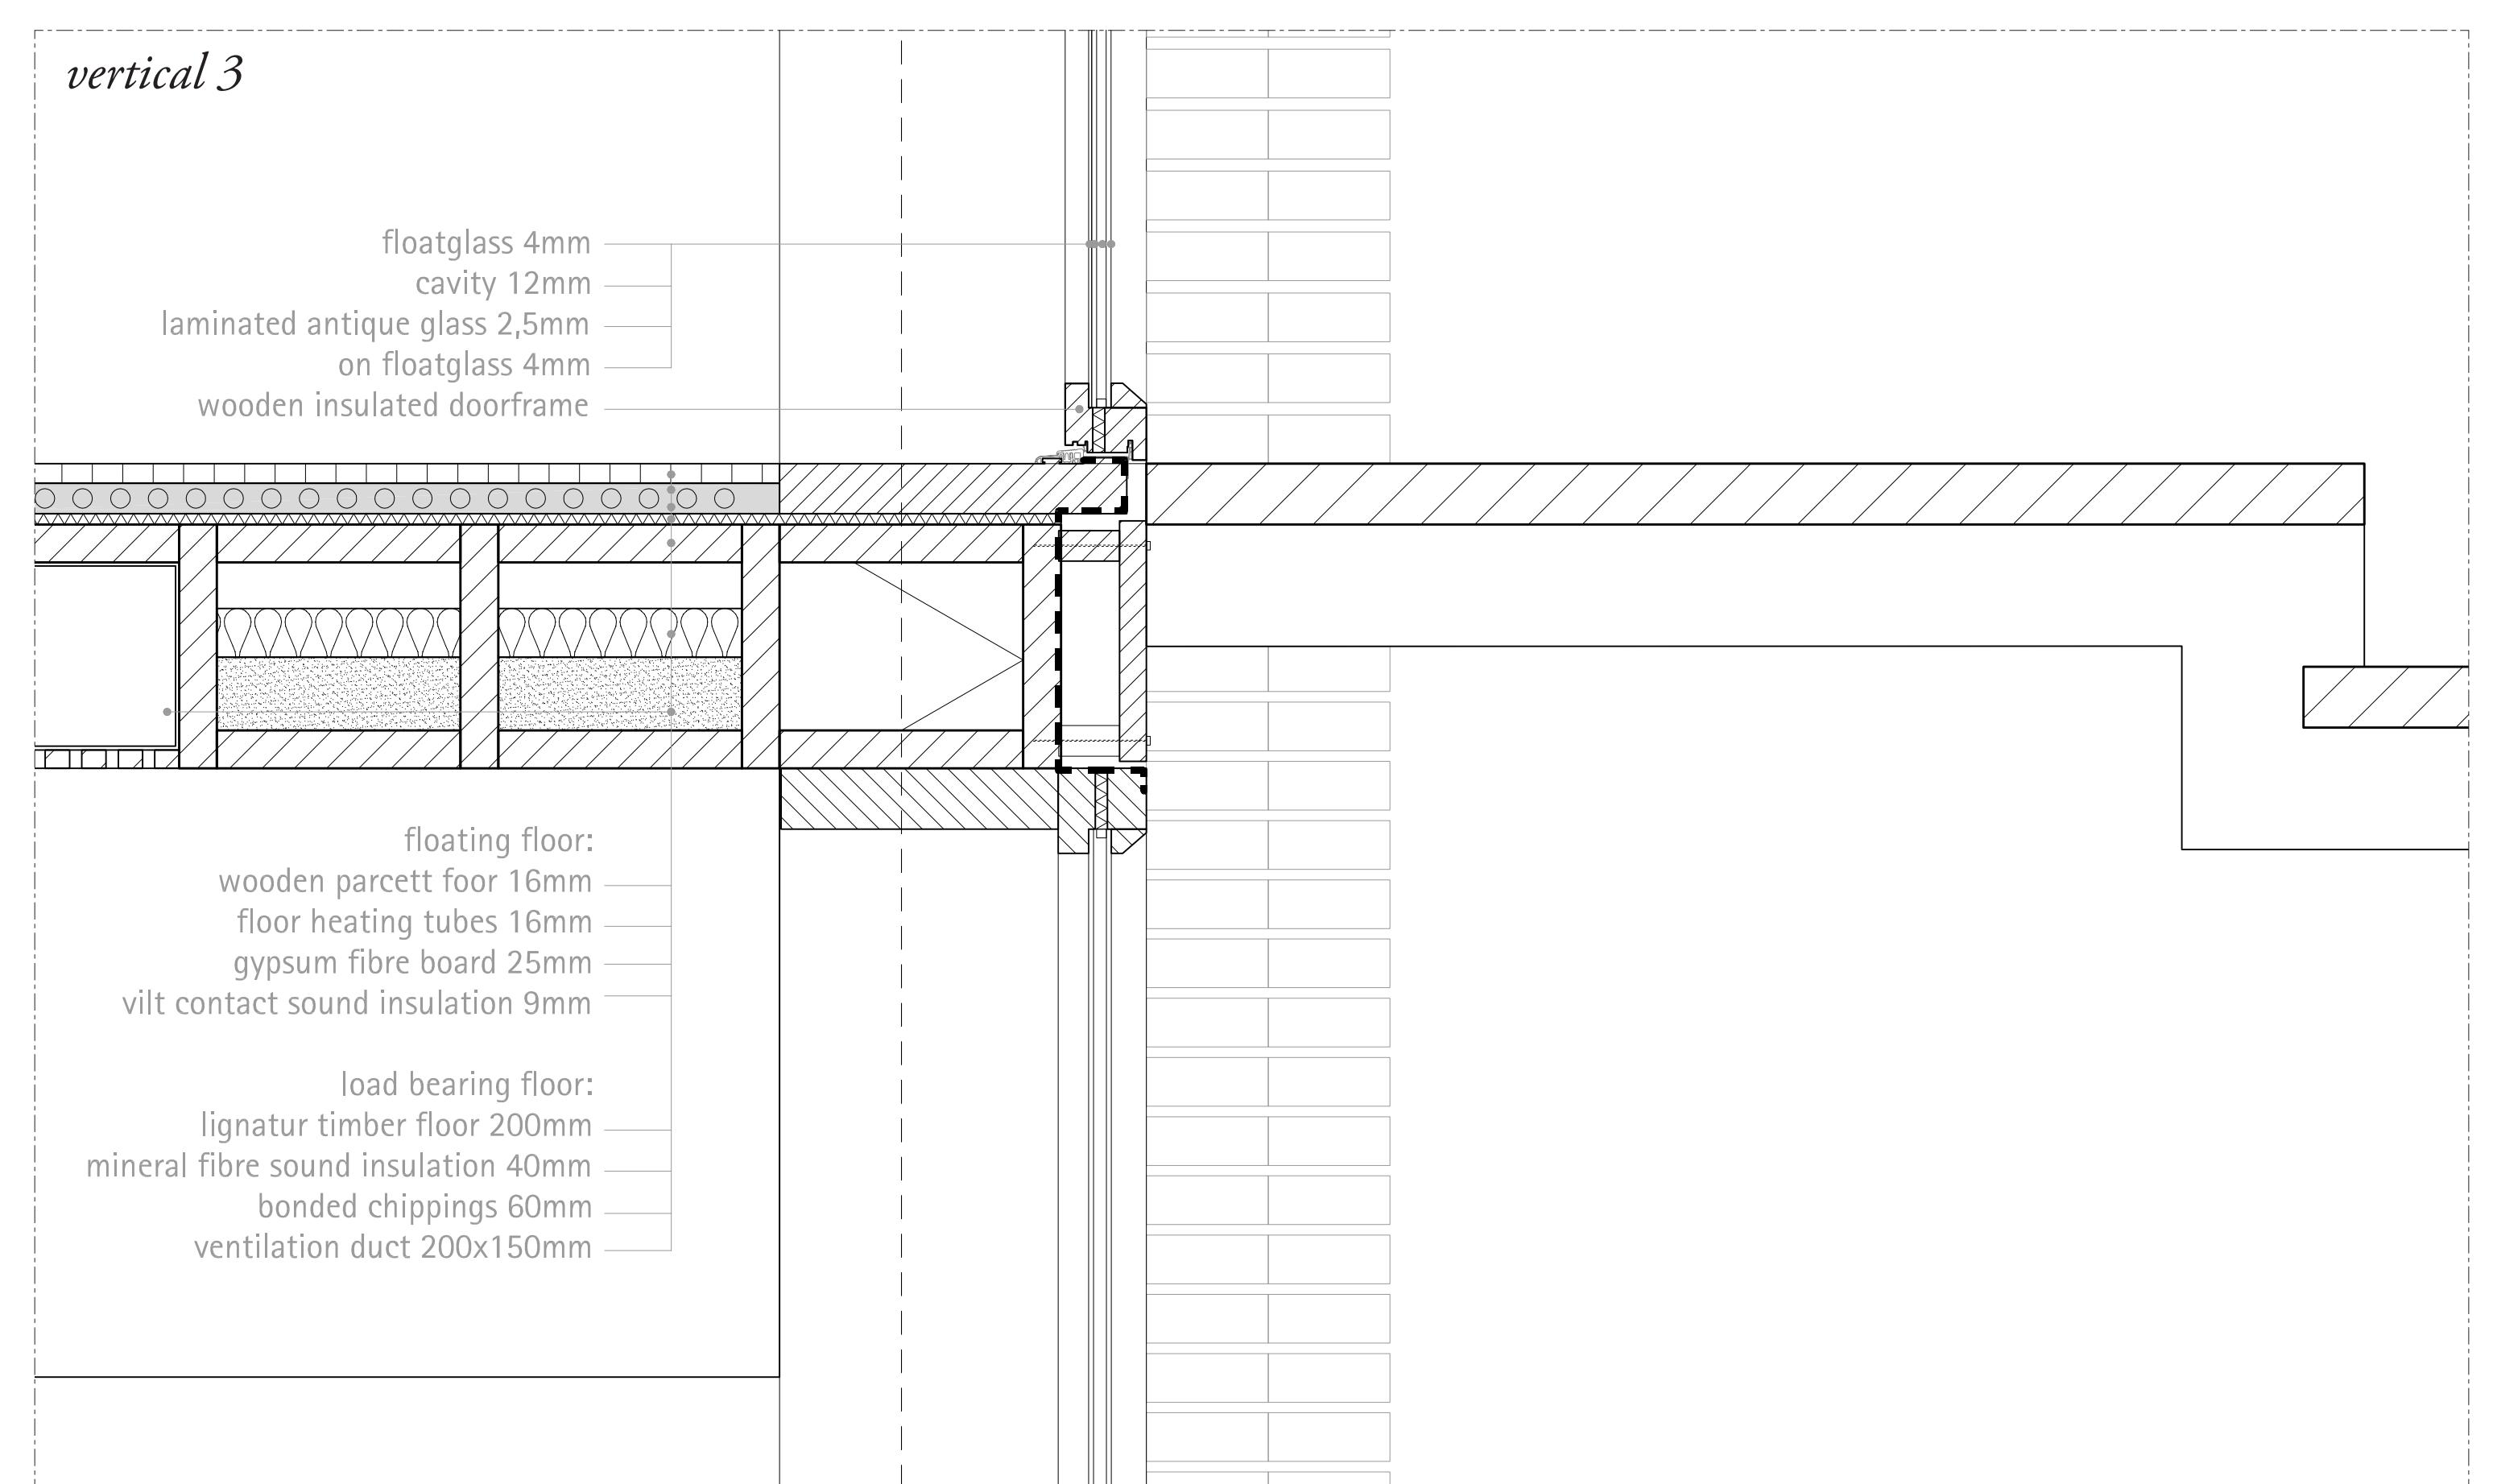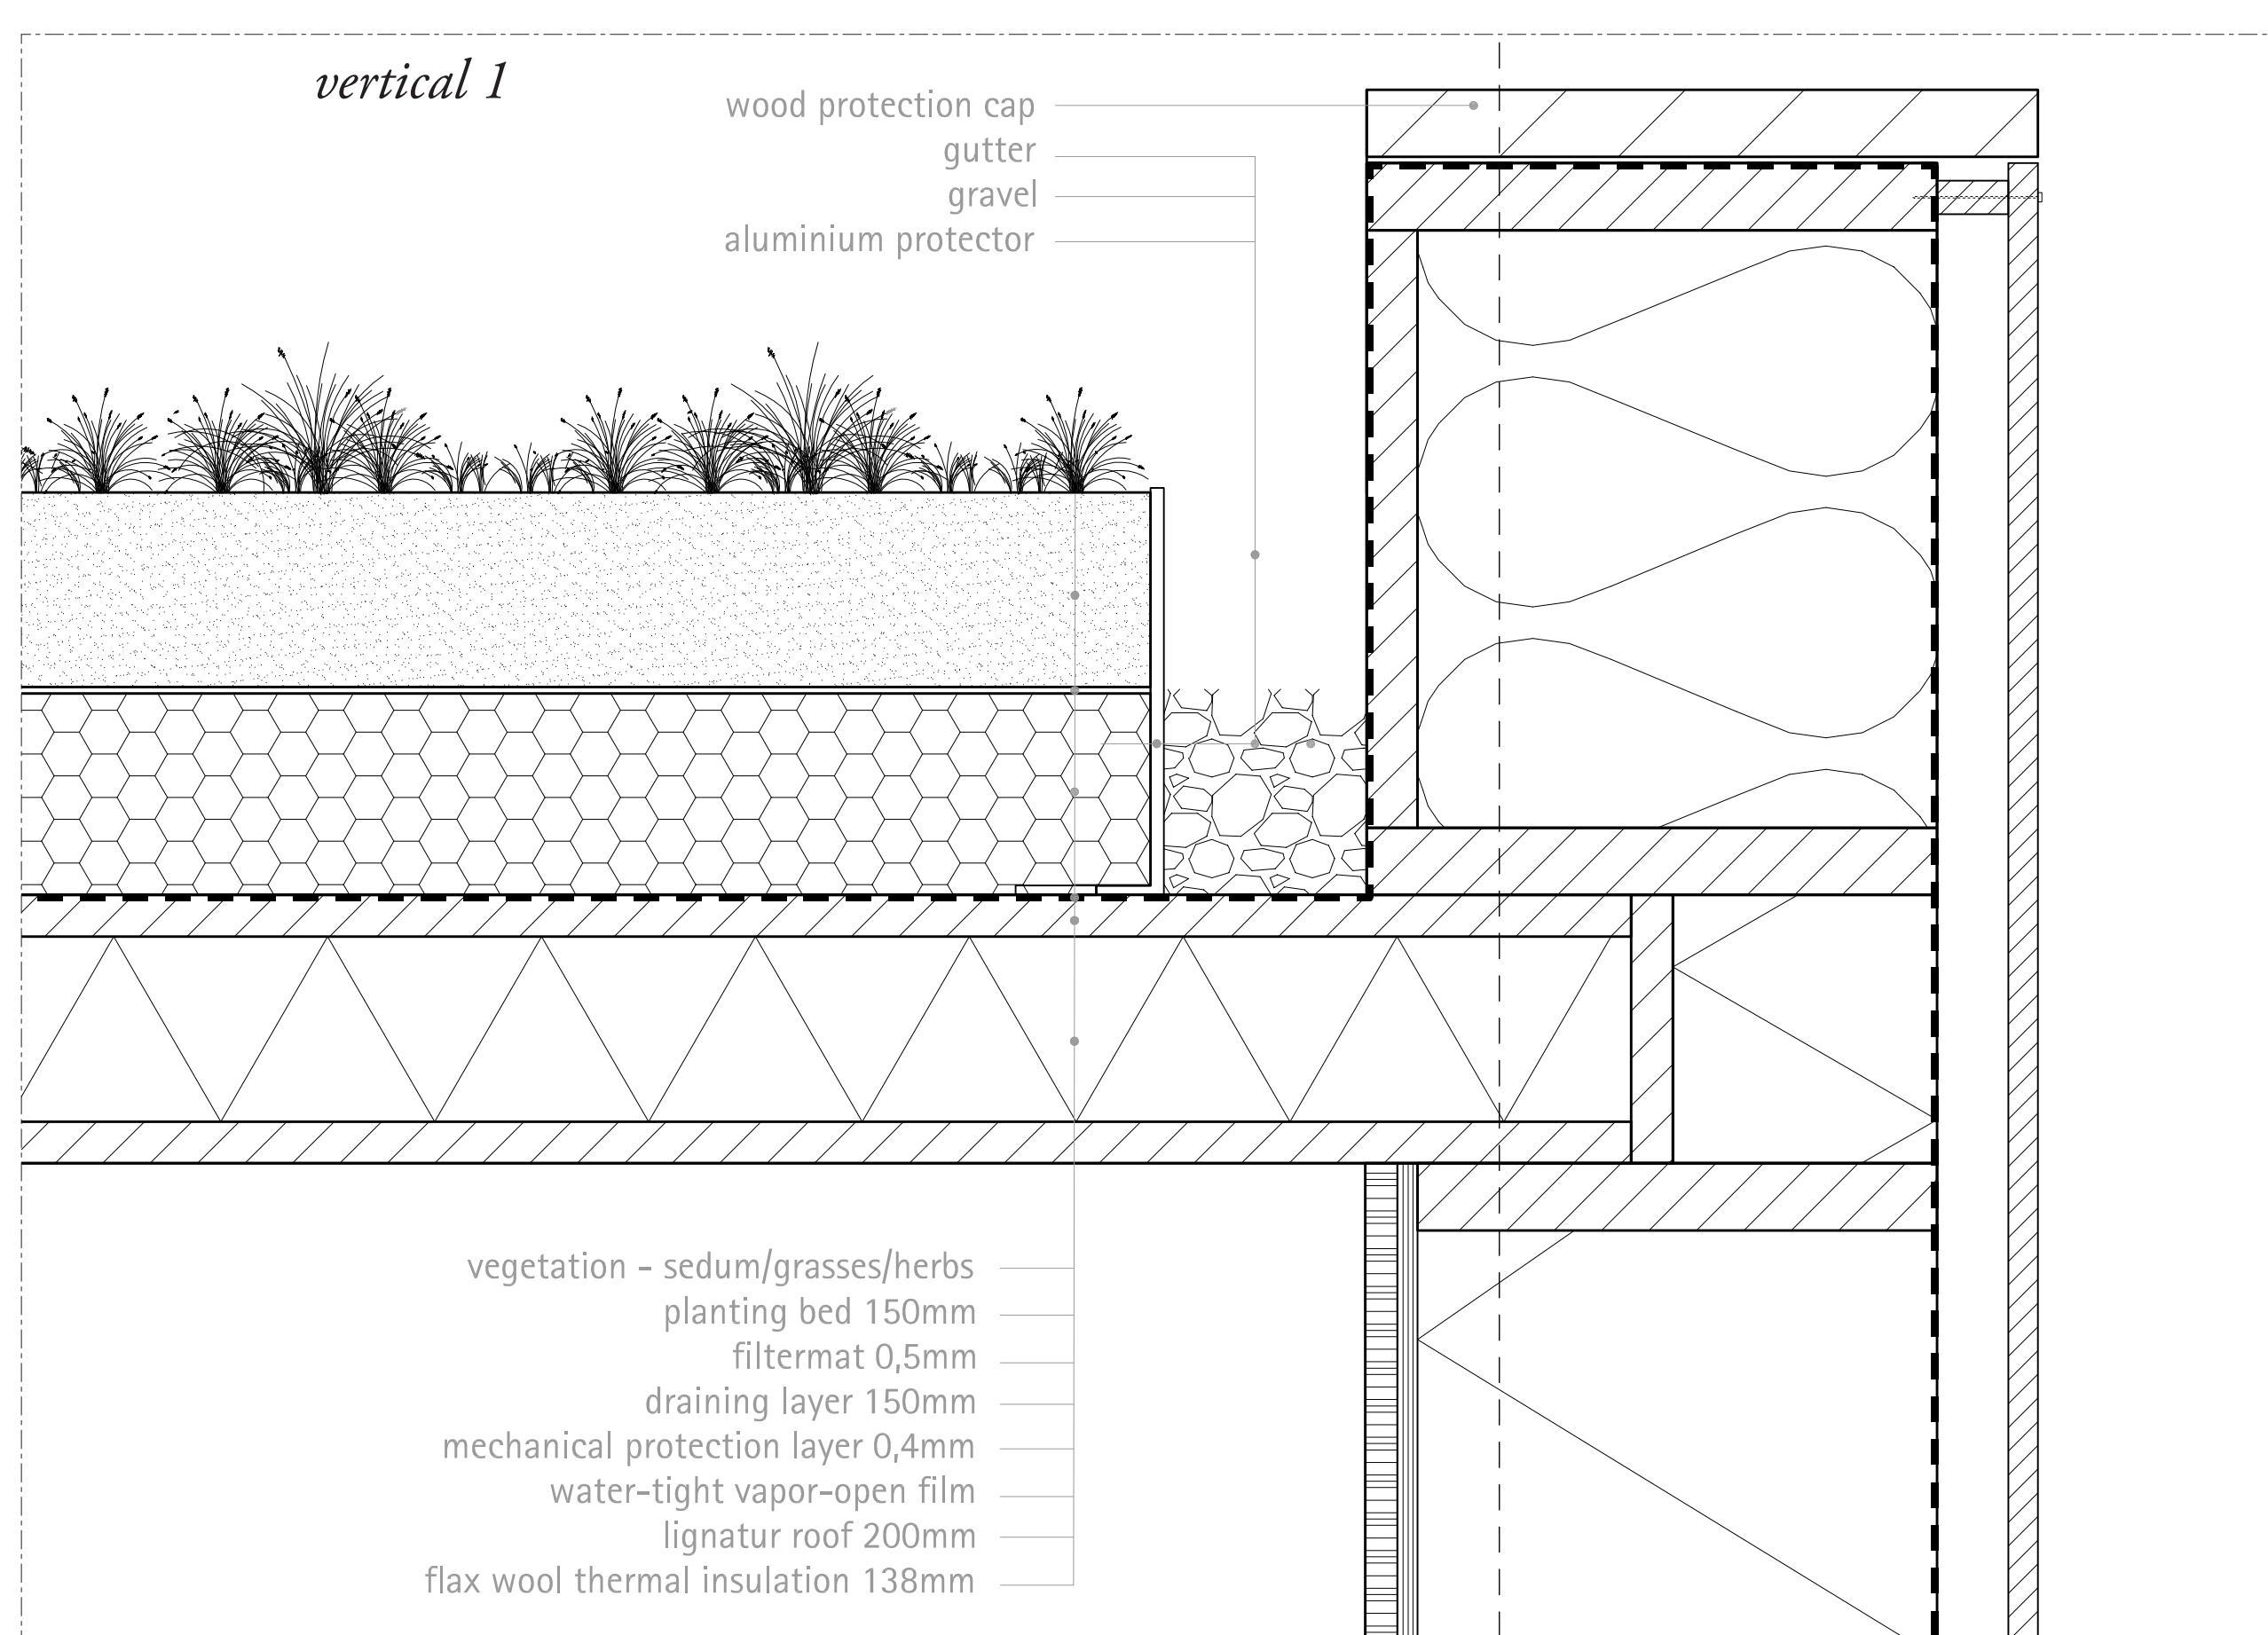


Facade details
of the great hall 1:5

Architectural design

the new Waldorf School


Architectural design proposal
floor plan ground floor 1:200

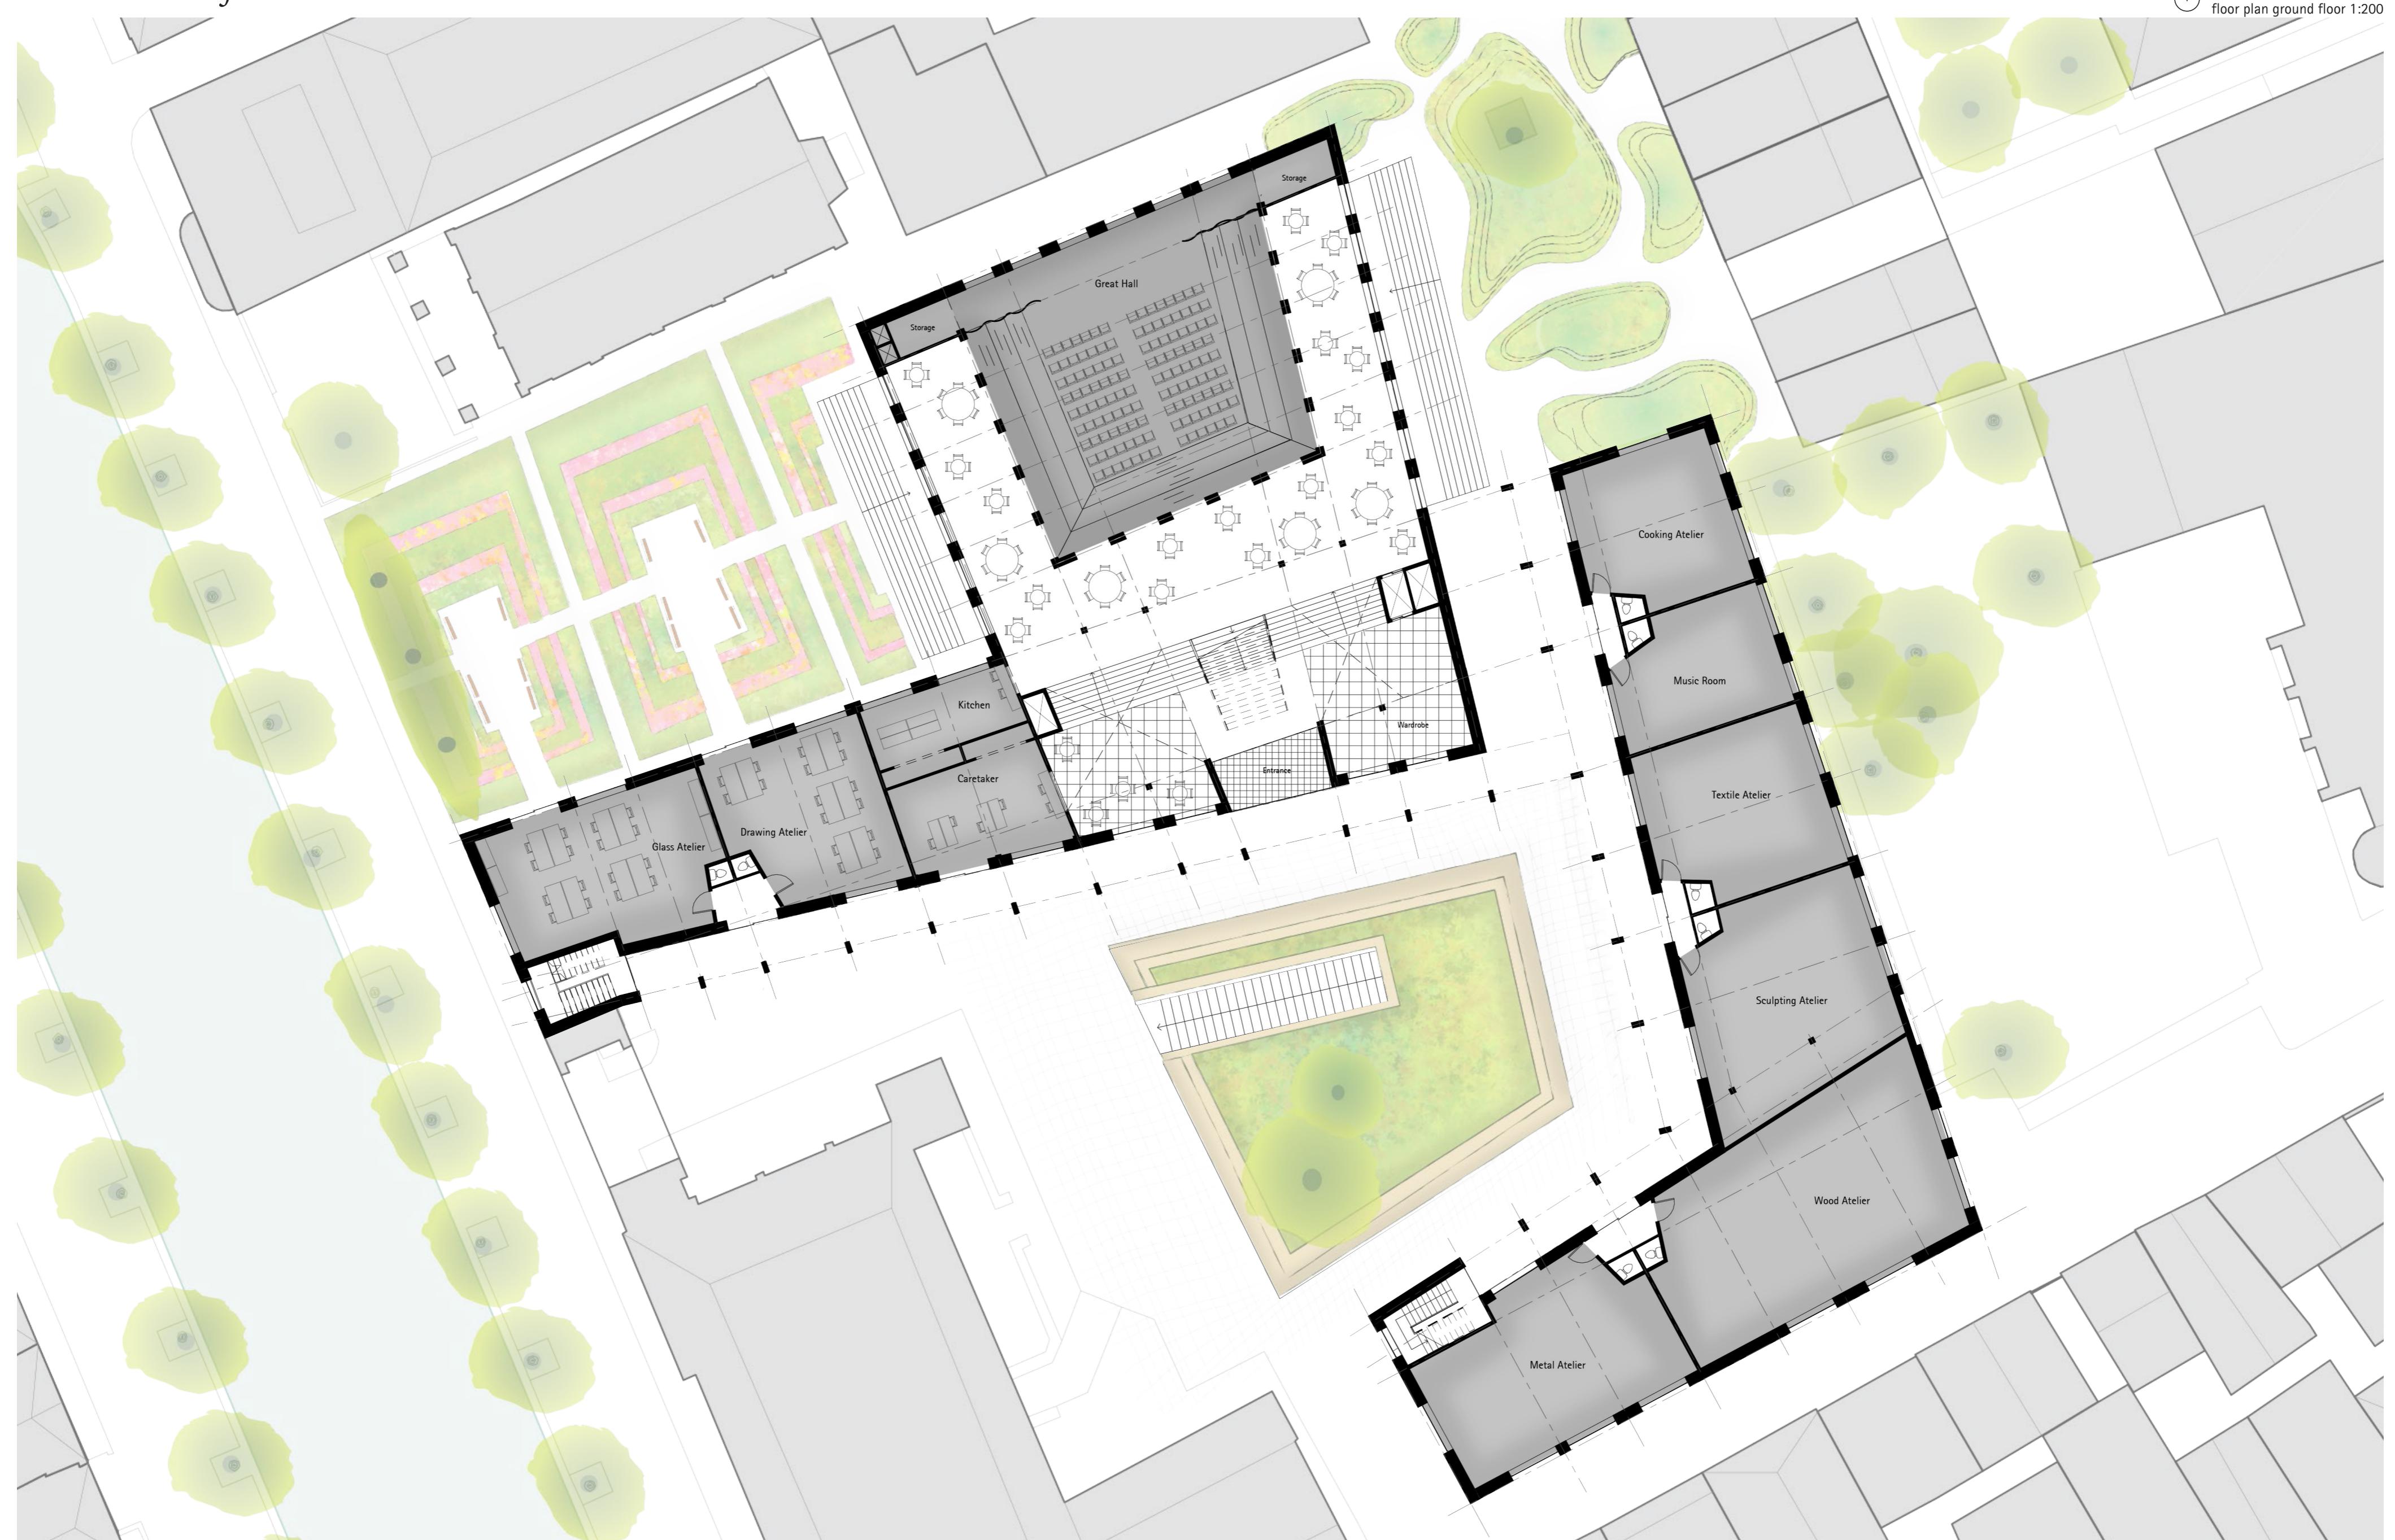

Architectural design



the new Waldorf School

Architectural design proposal
floor plan ground floor 1:200

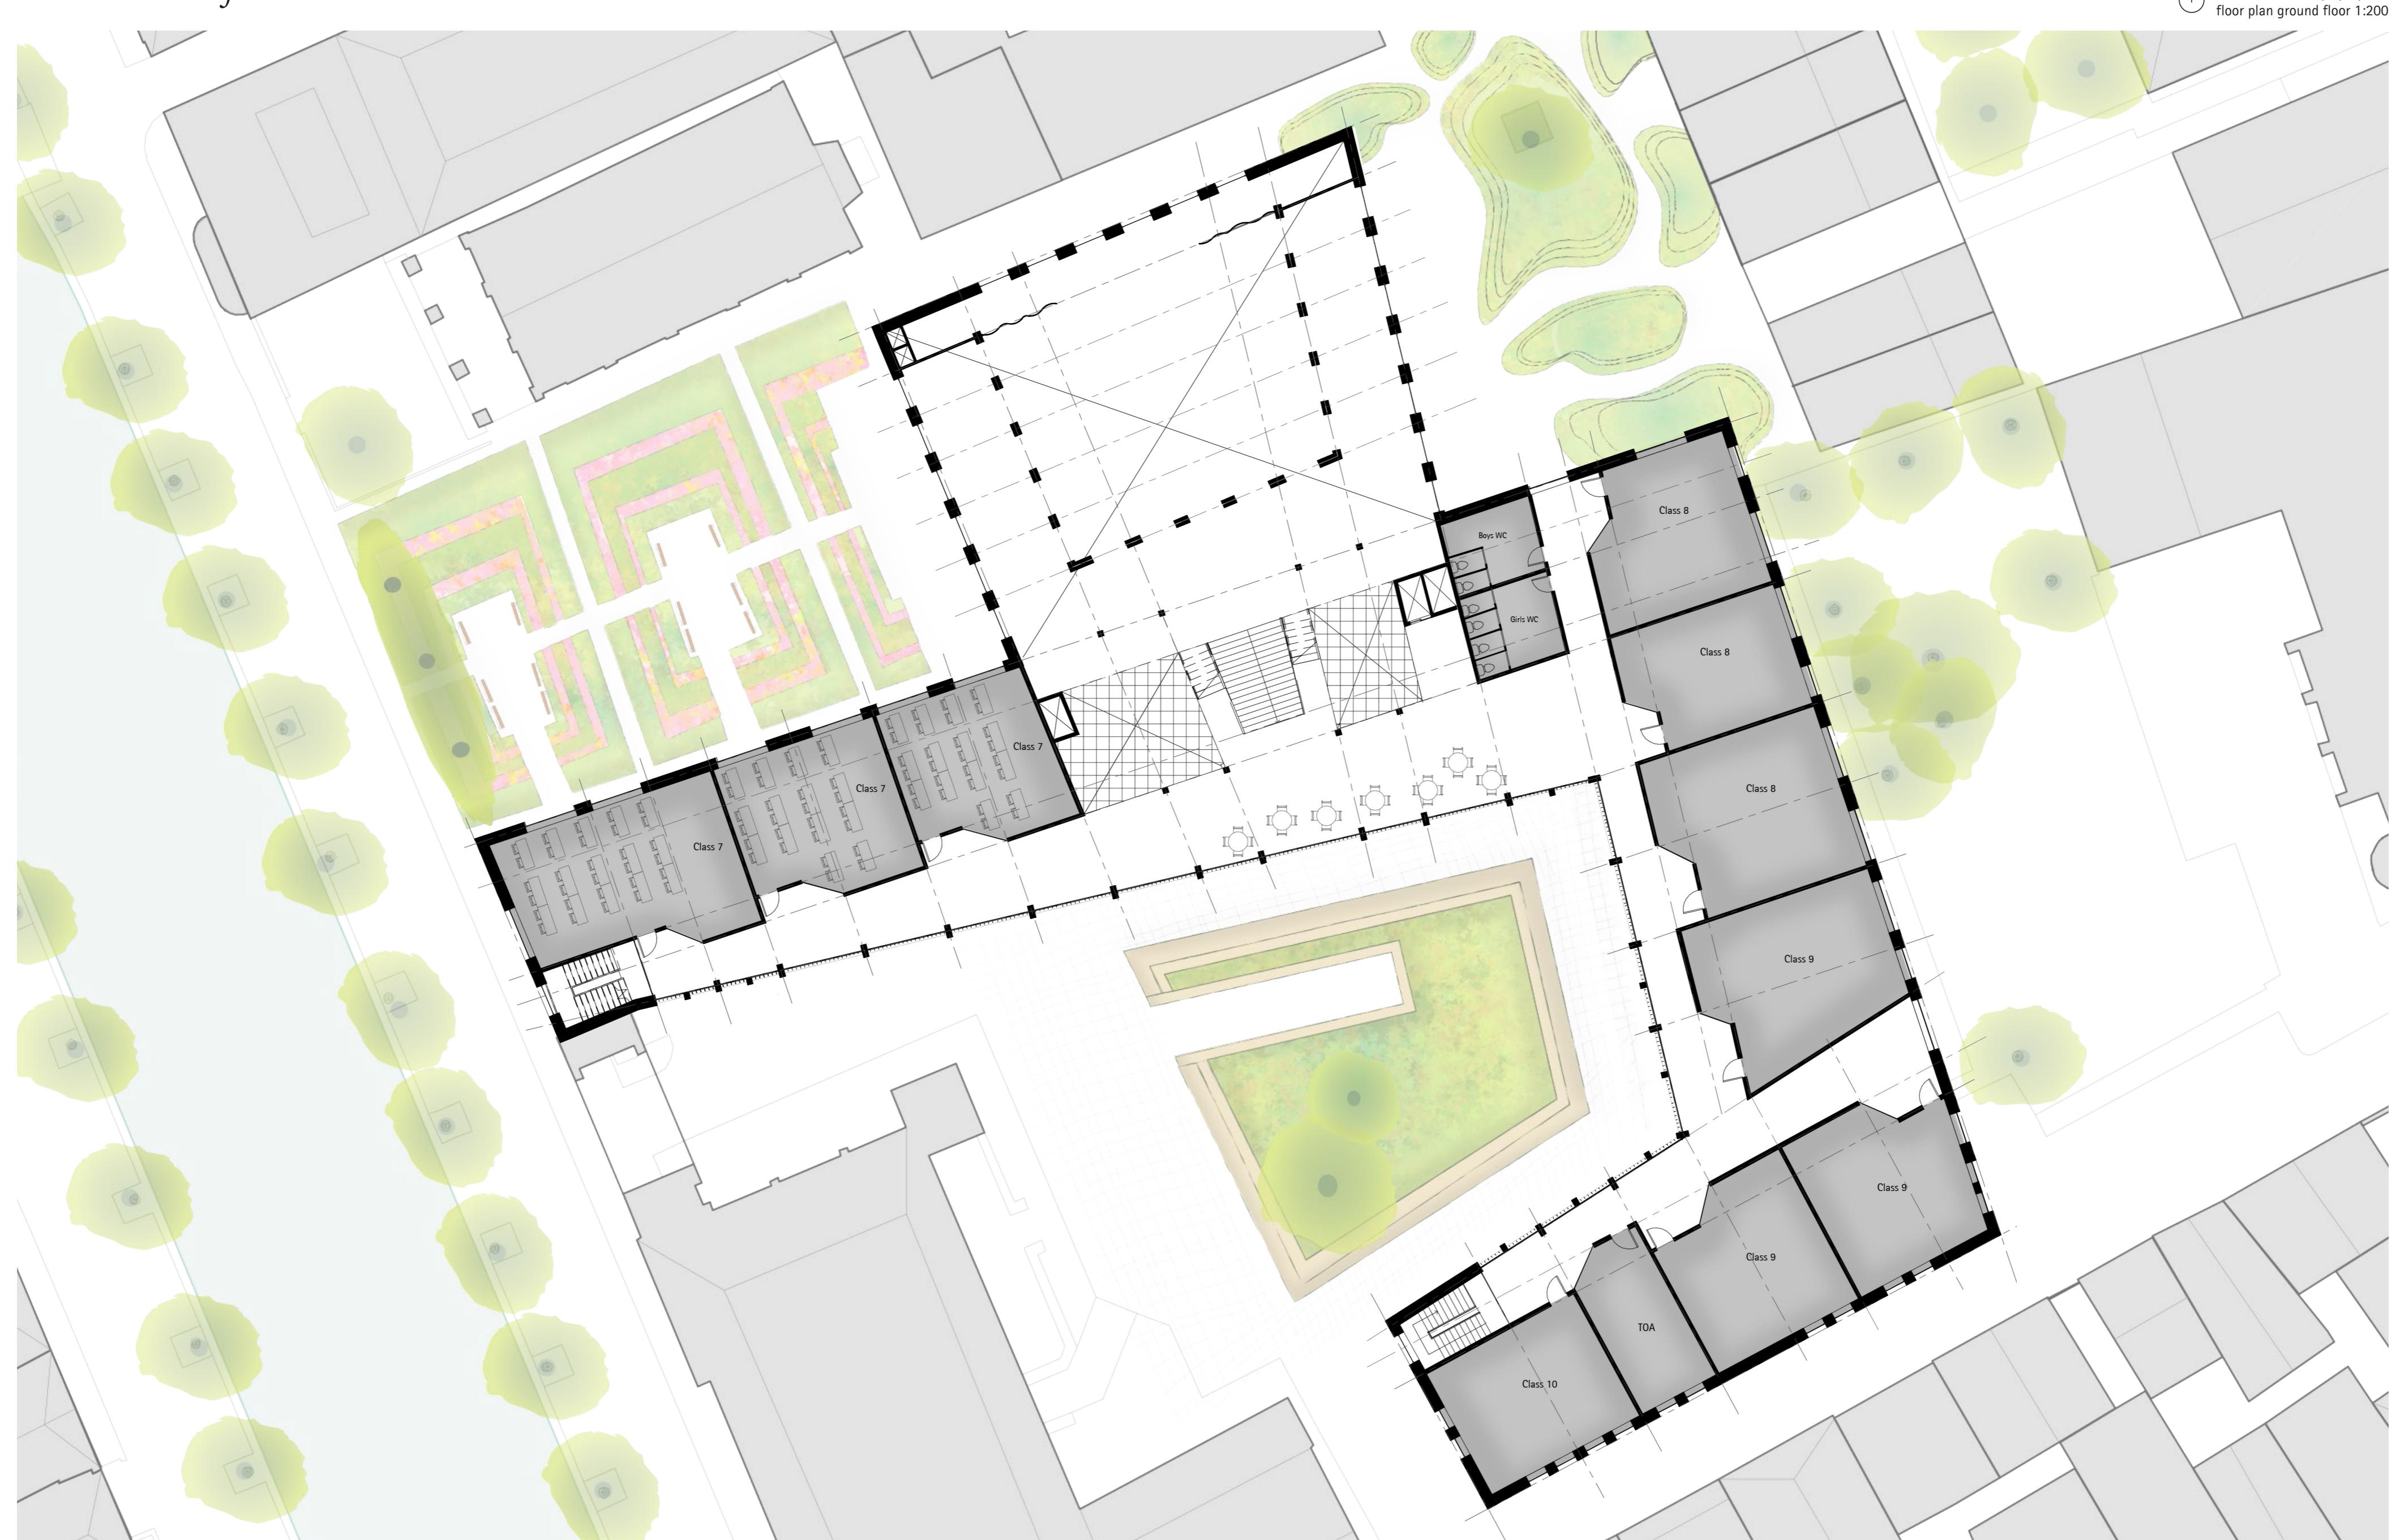


Architectural design

the new Waldorf School

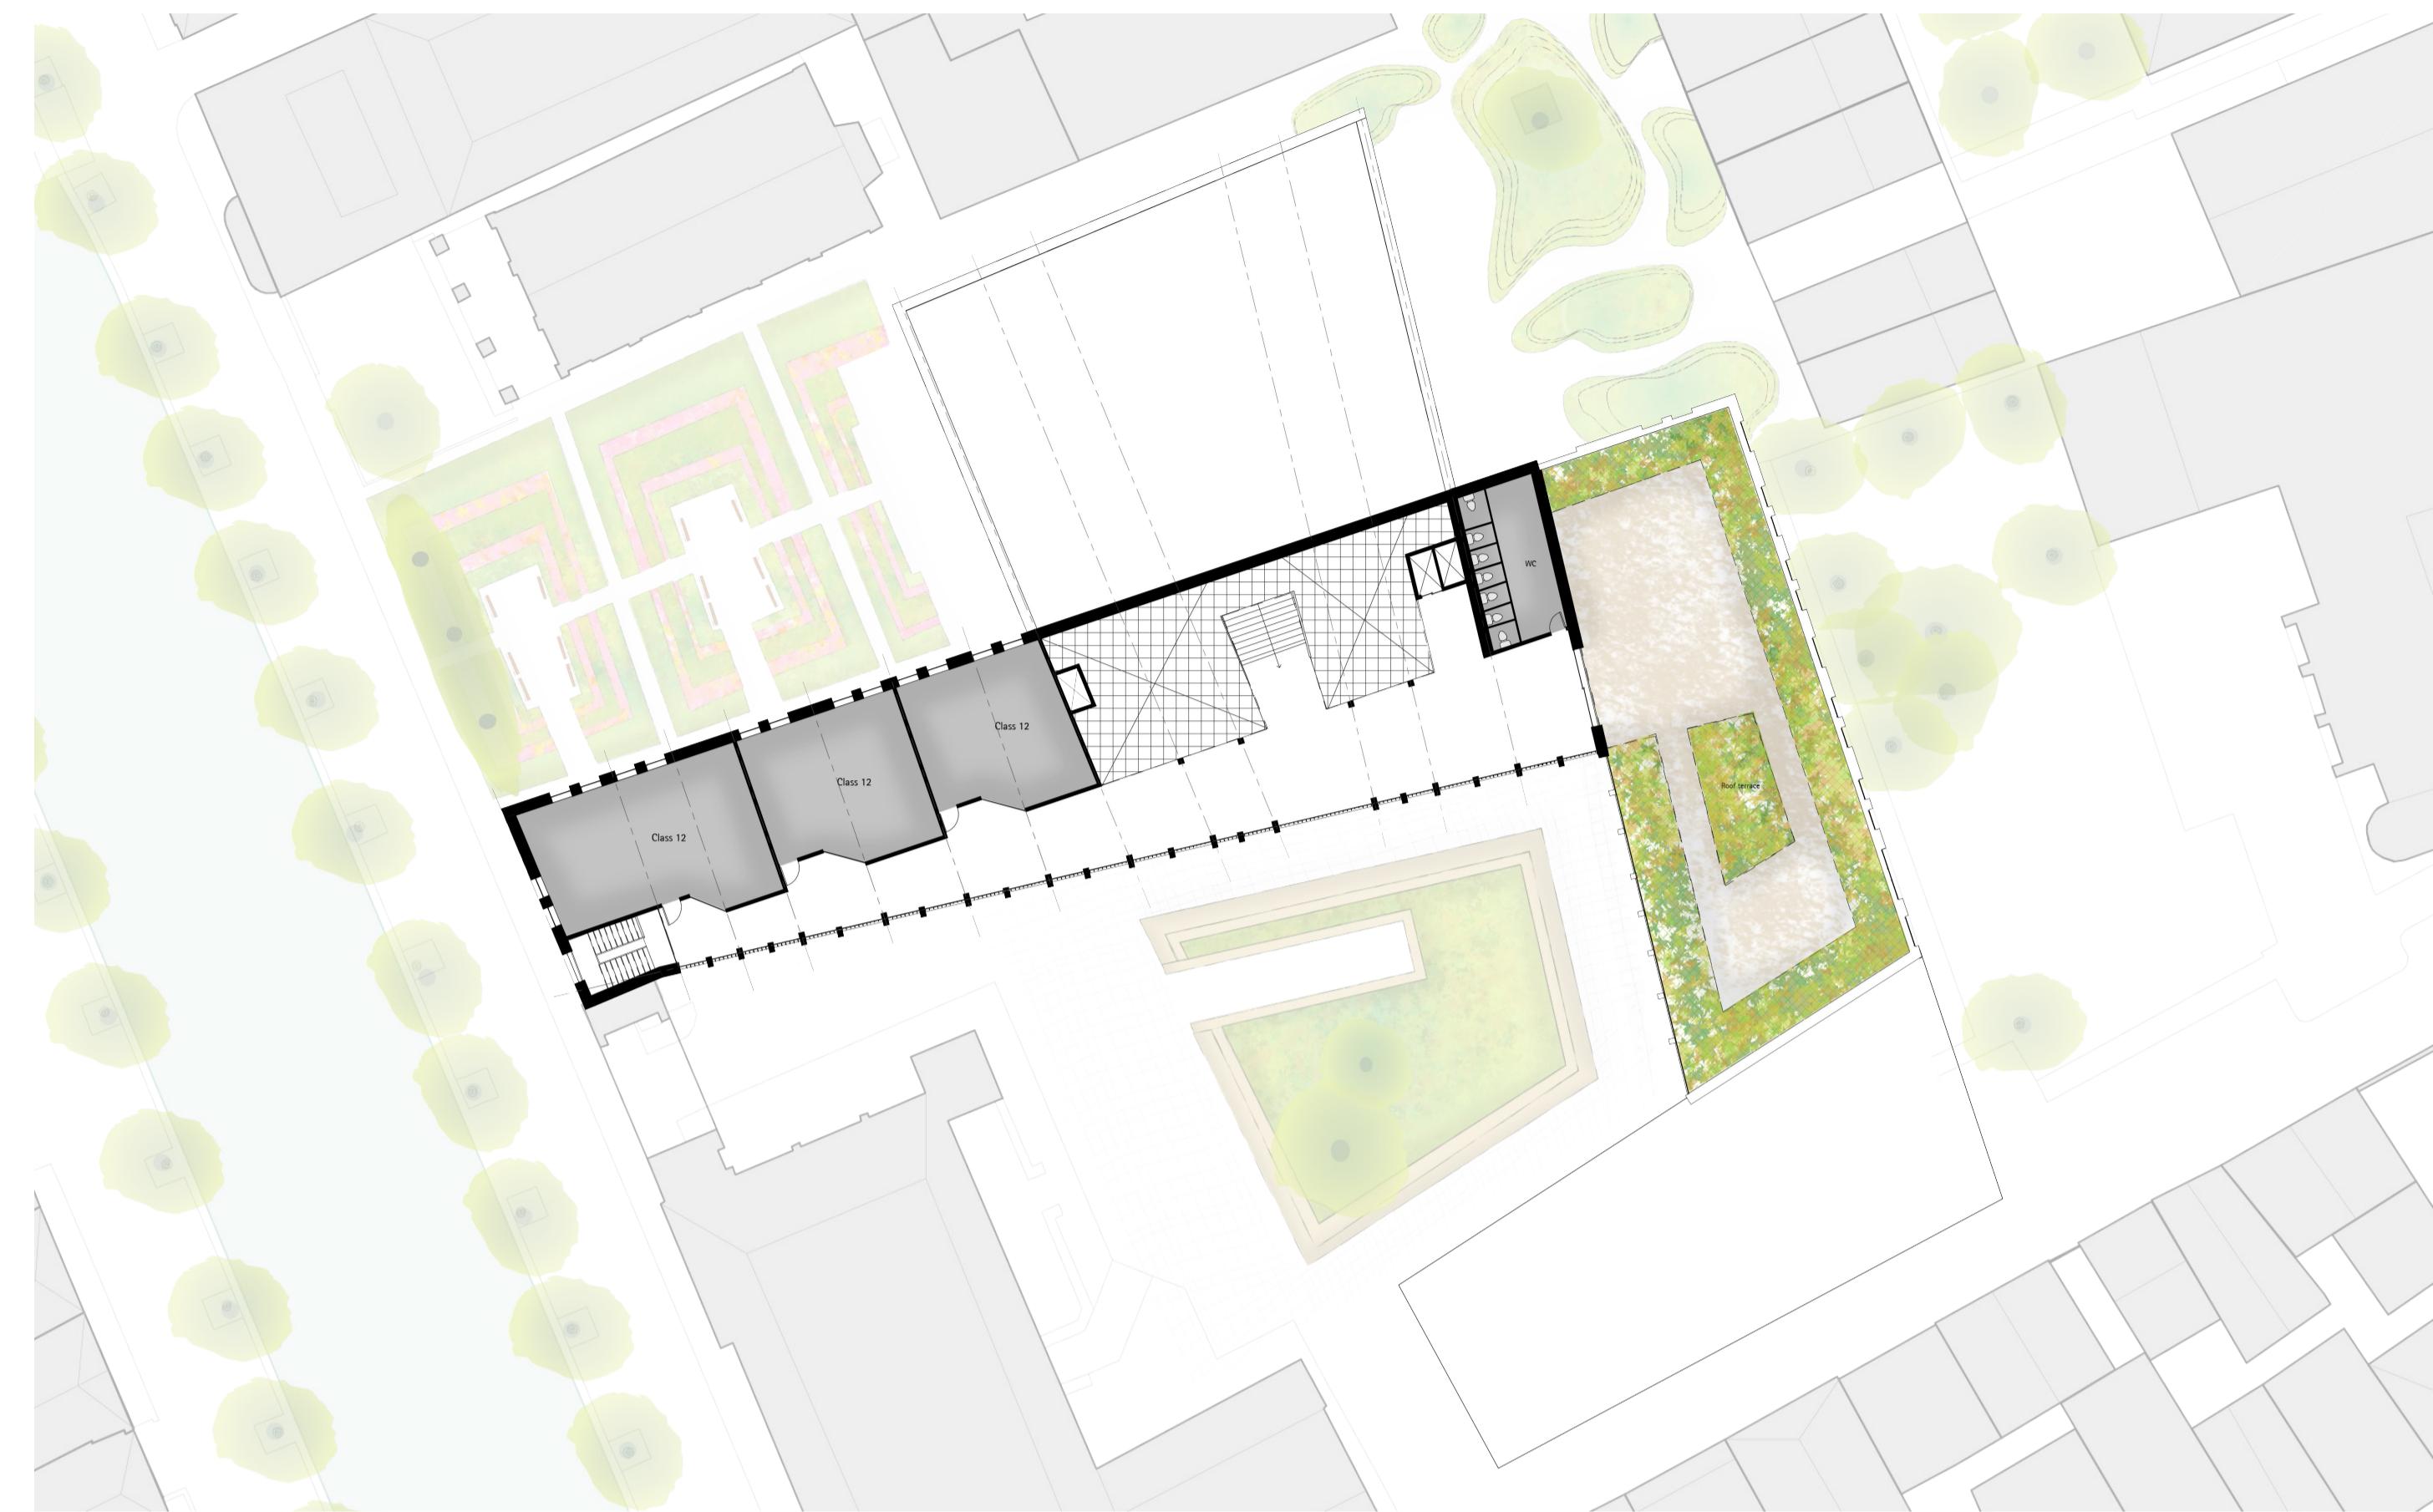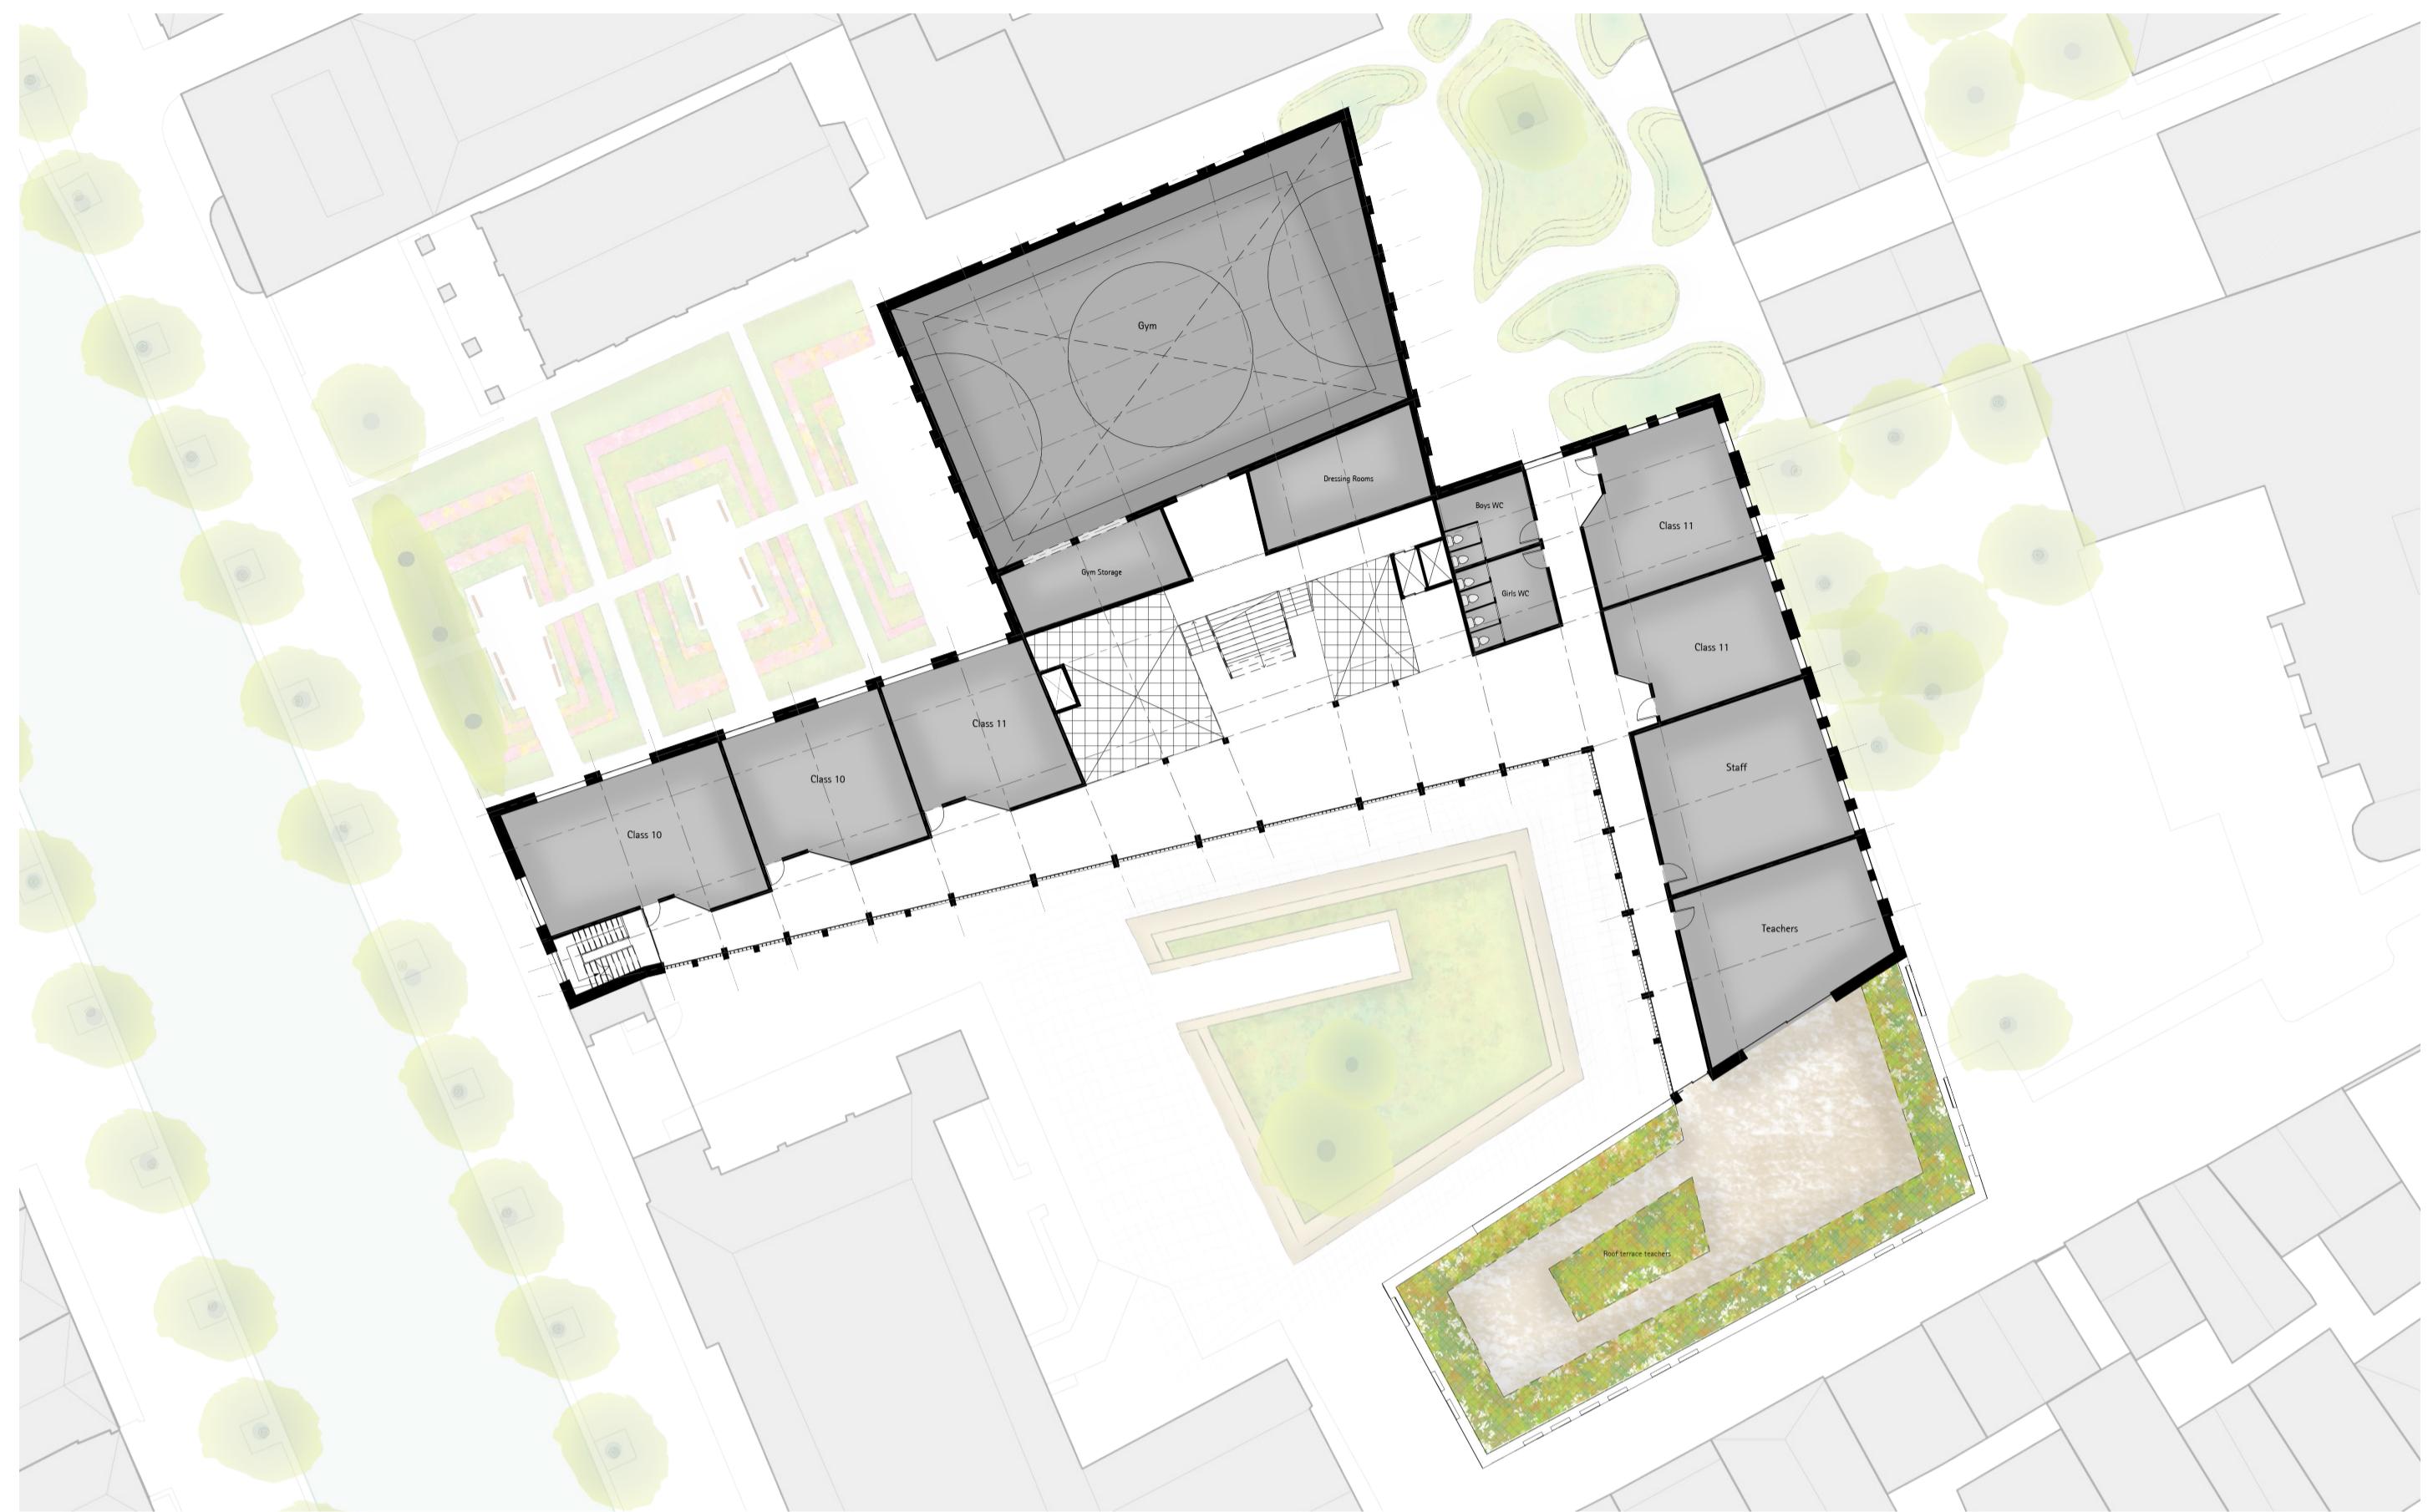

Facades

1:200

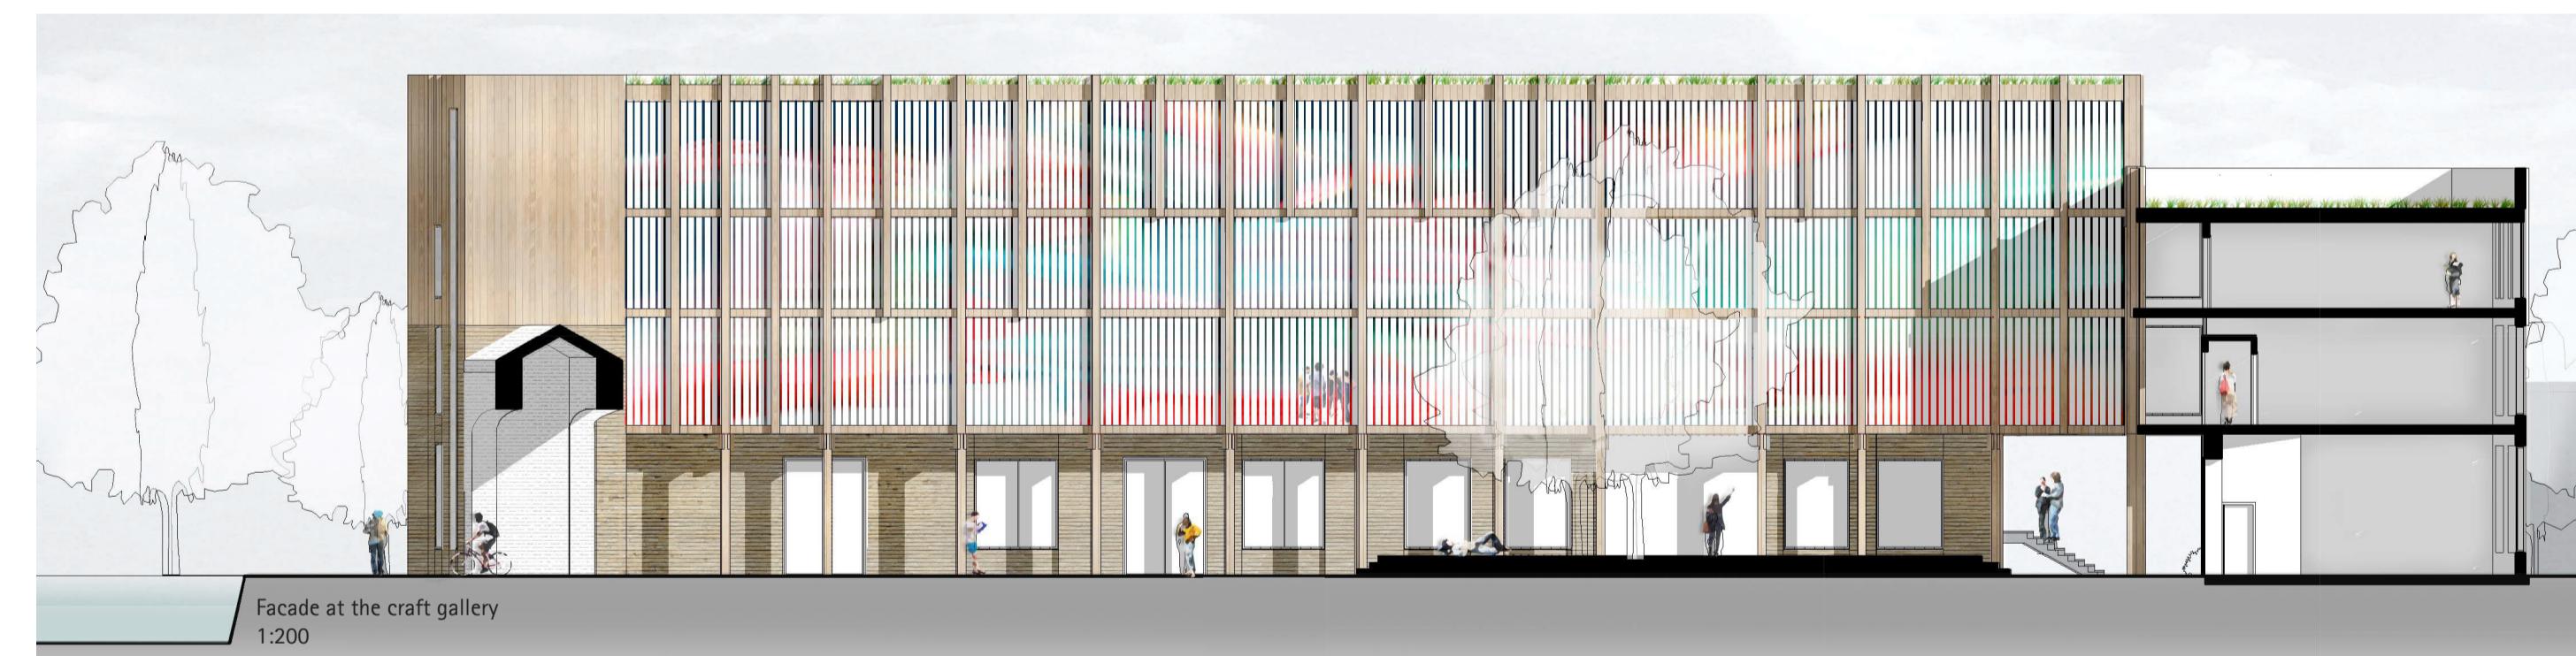


Public park *a quiet sanctuary*




Arrival *at the gate*



Schoolyard *surrounding the craft gallery*

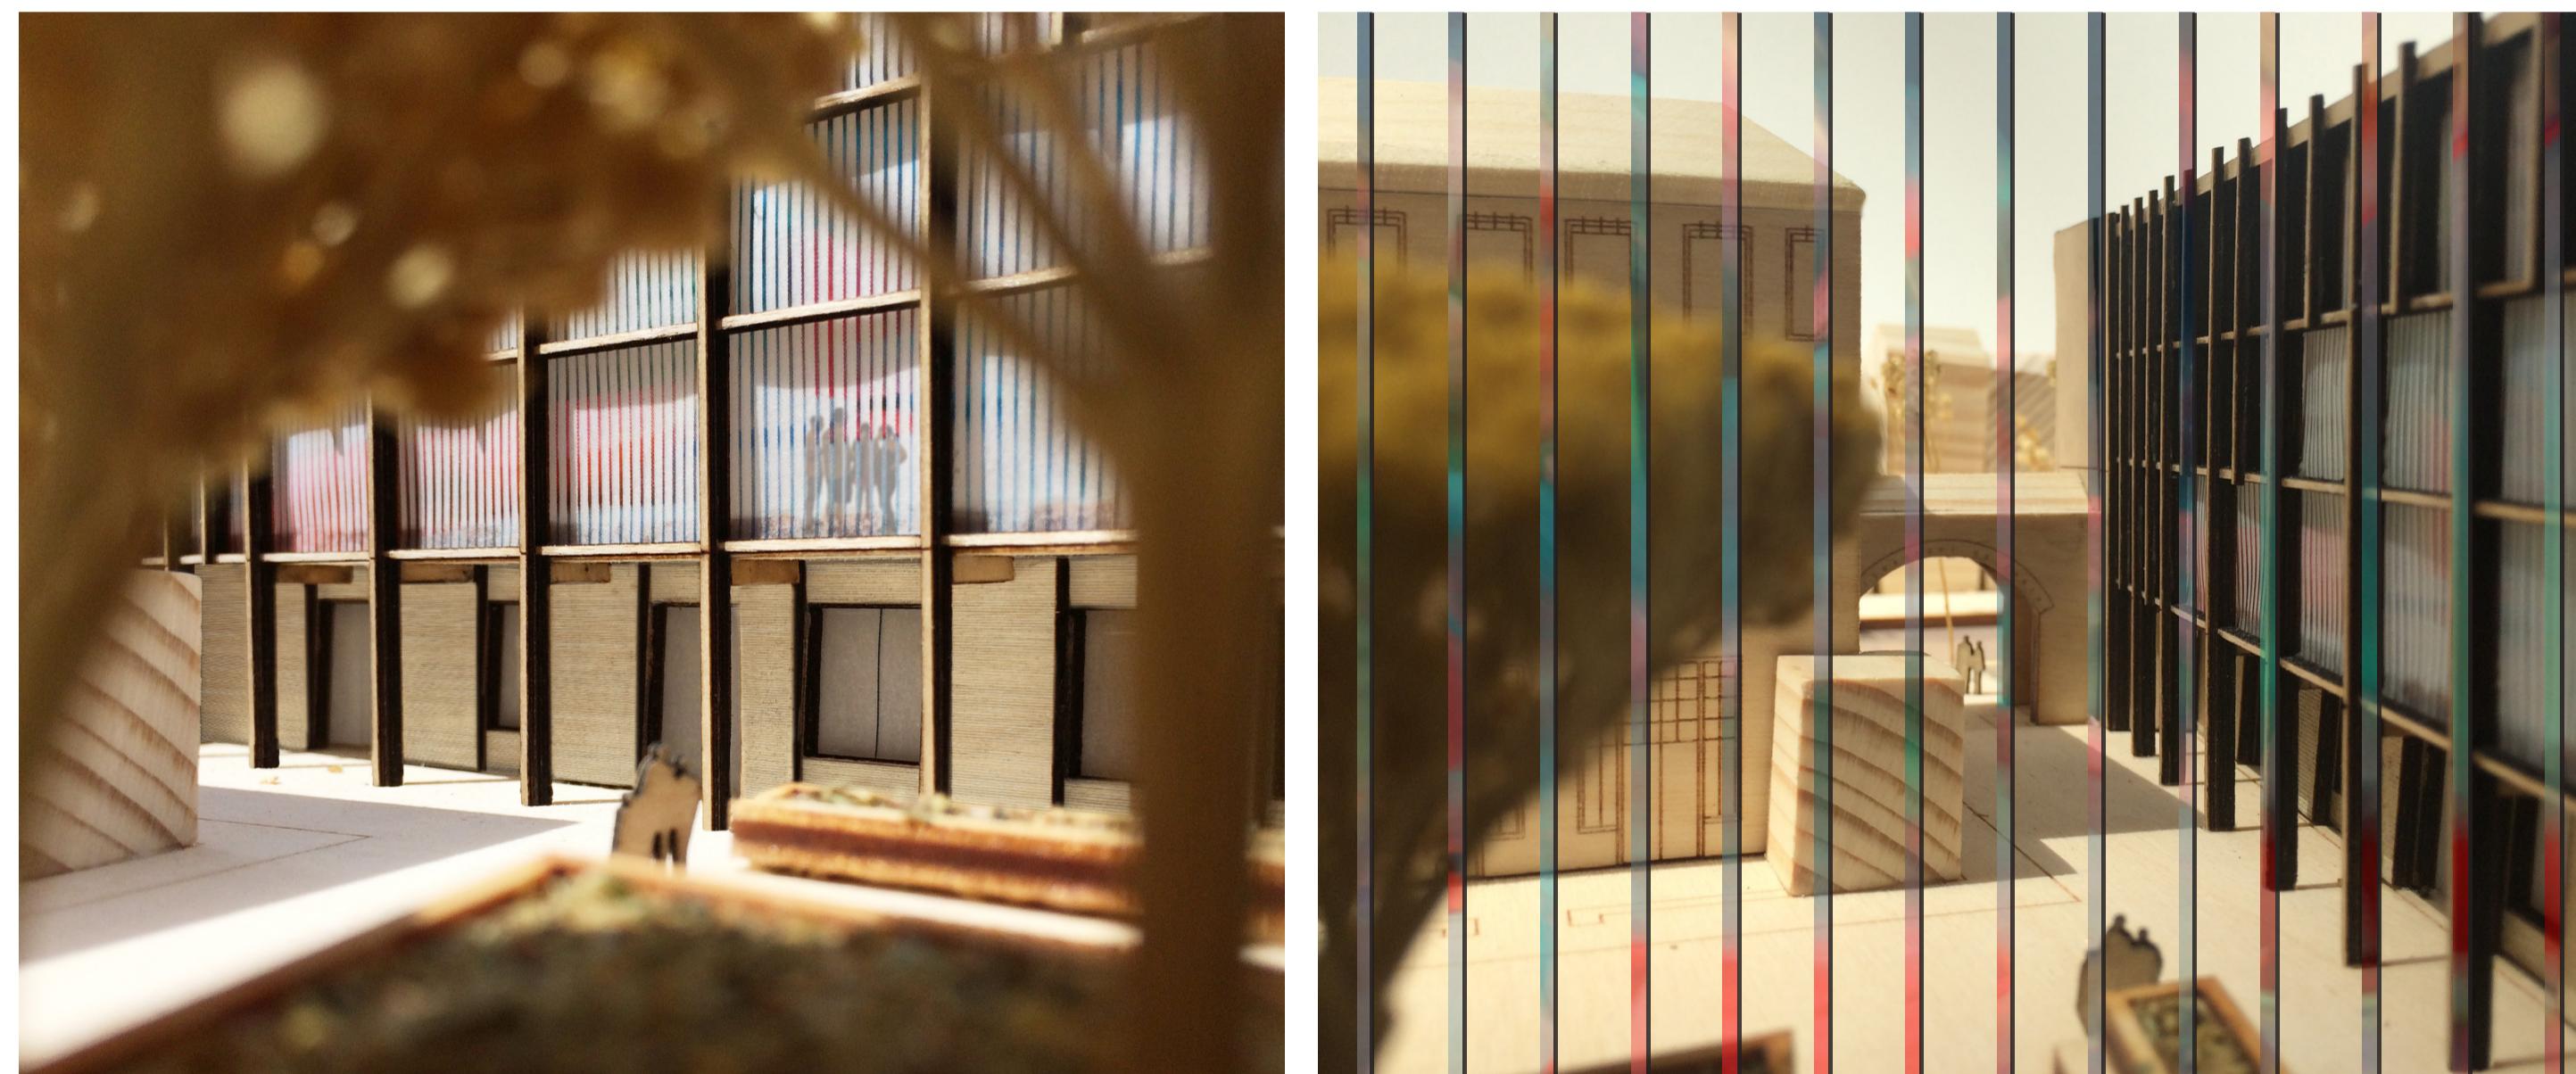

Lunch *at the canteen or outside*

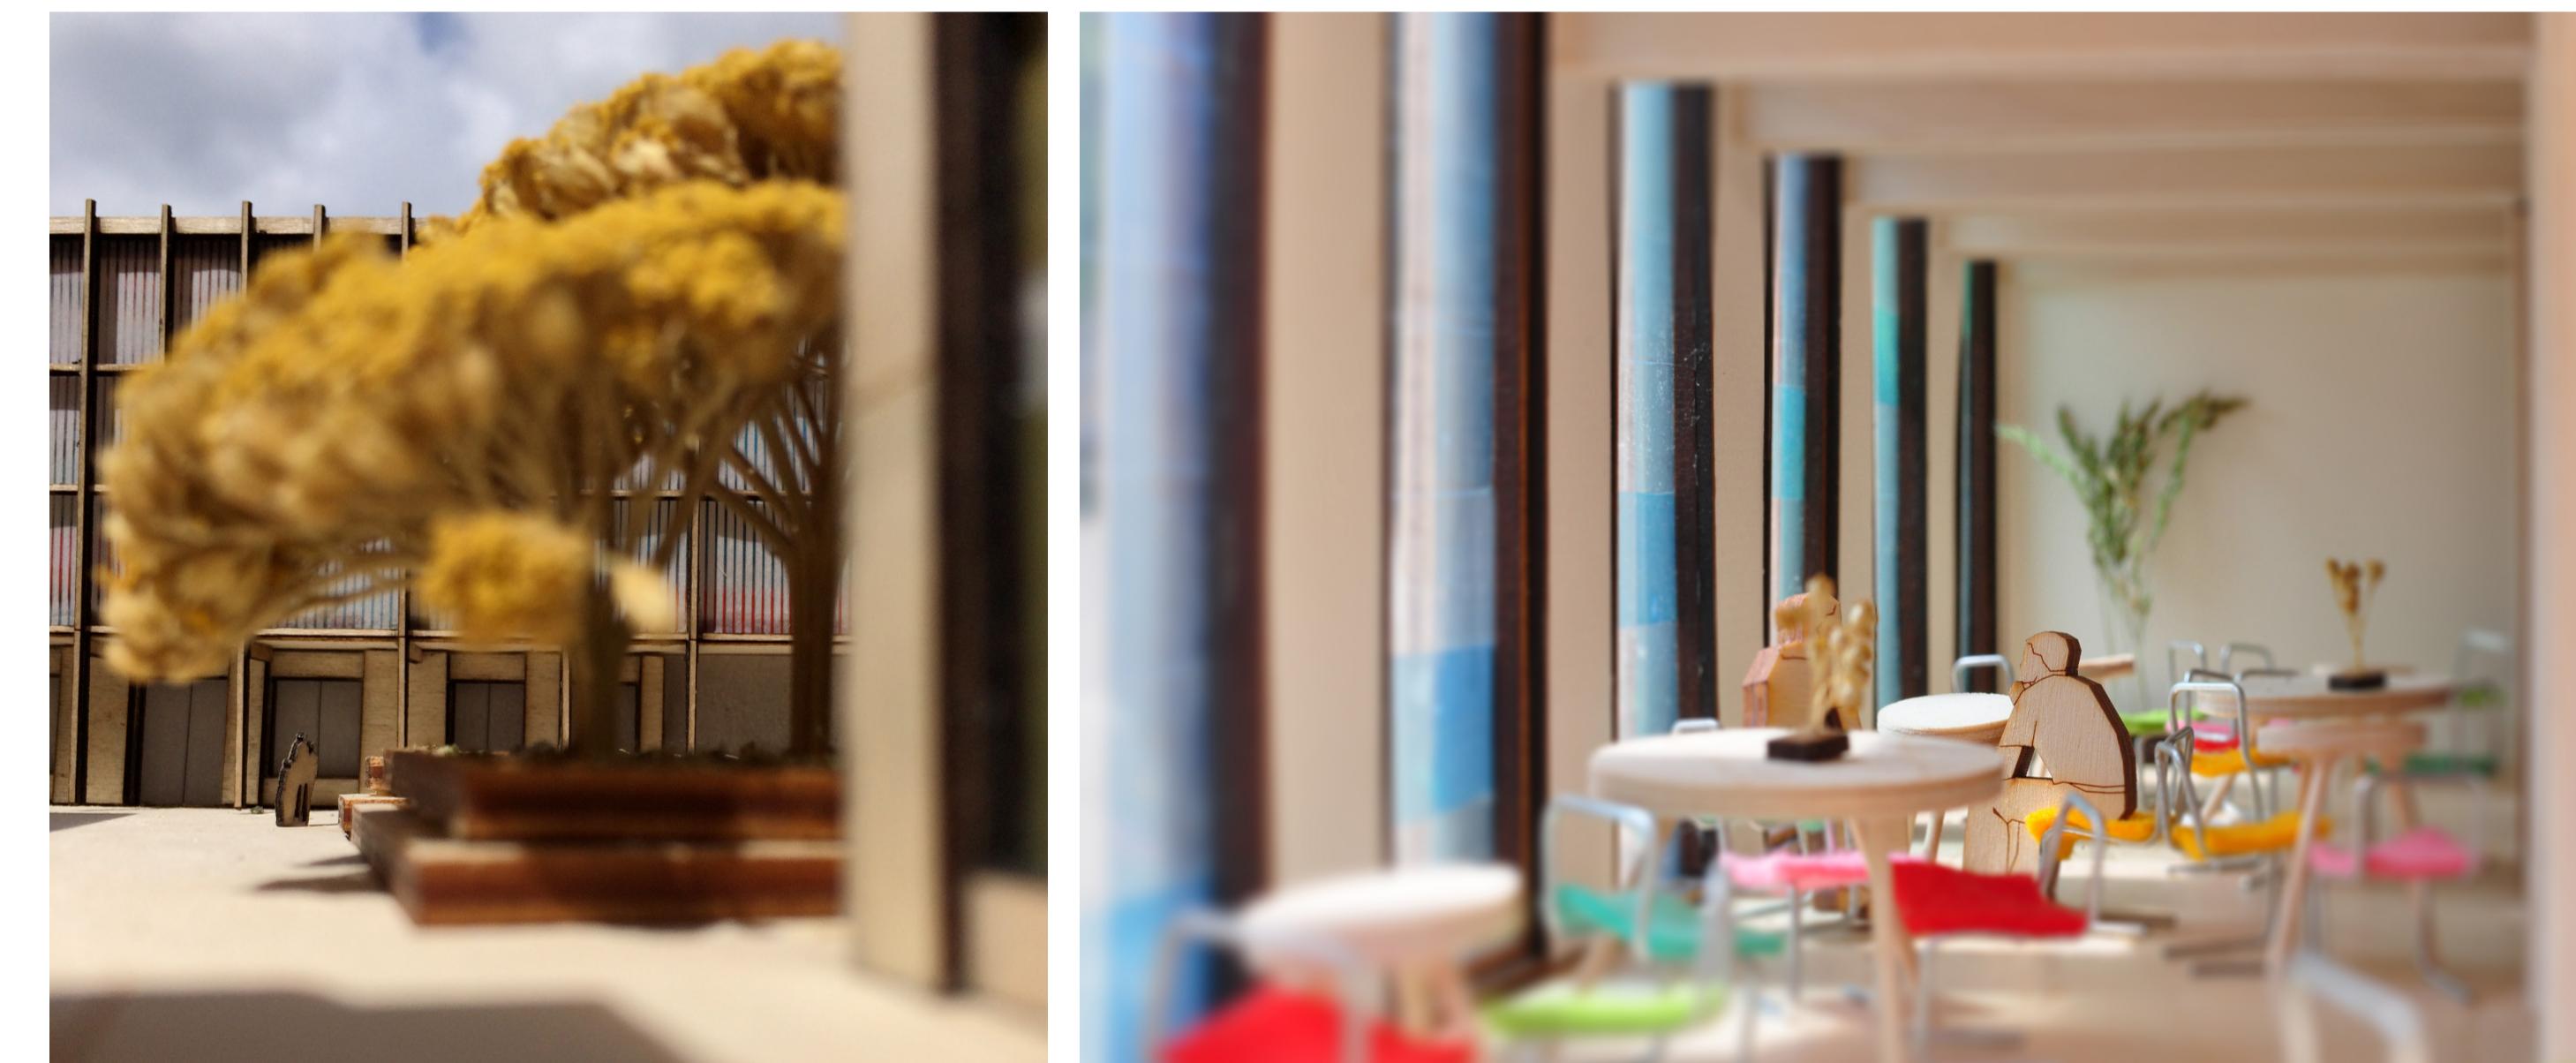

Collective garden *growing a community*



Great Hall *the collective heart*

