




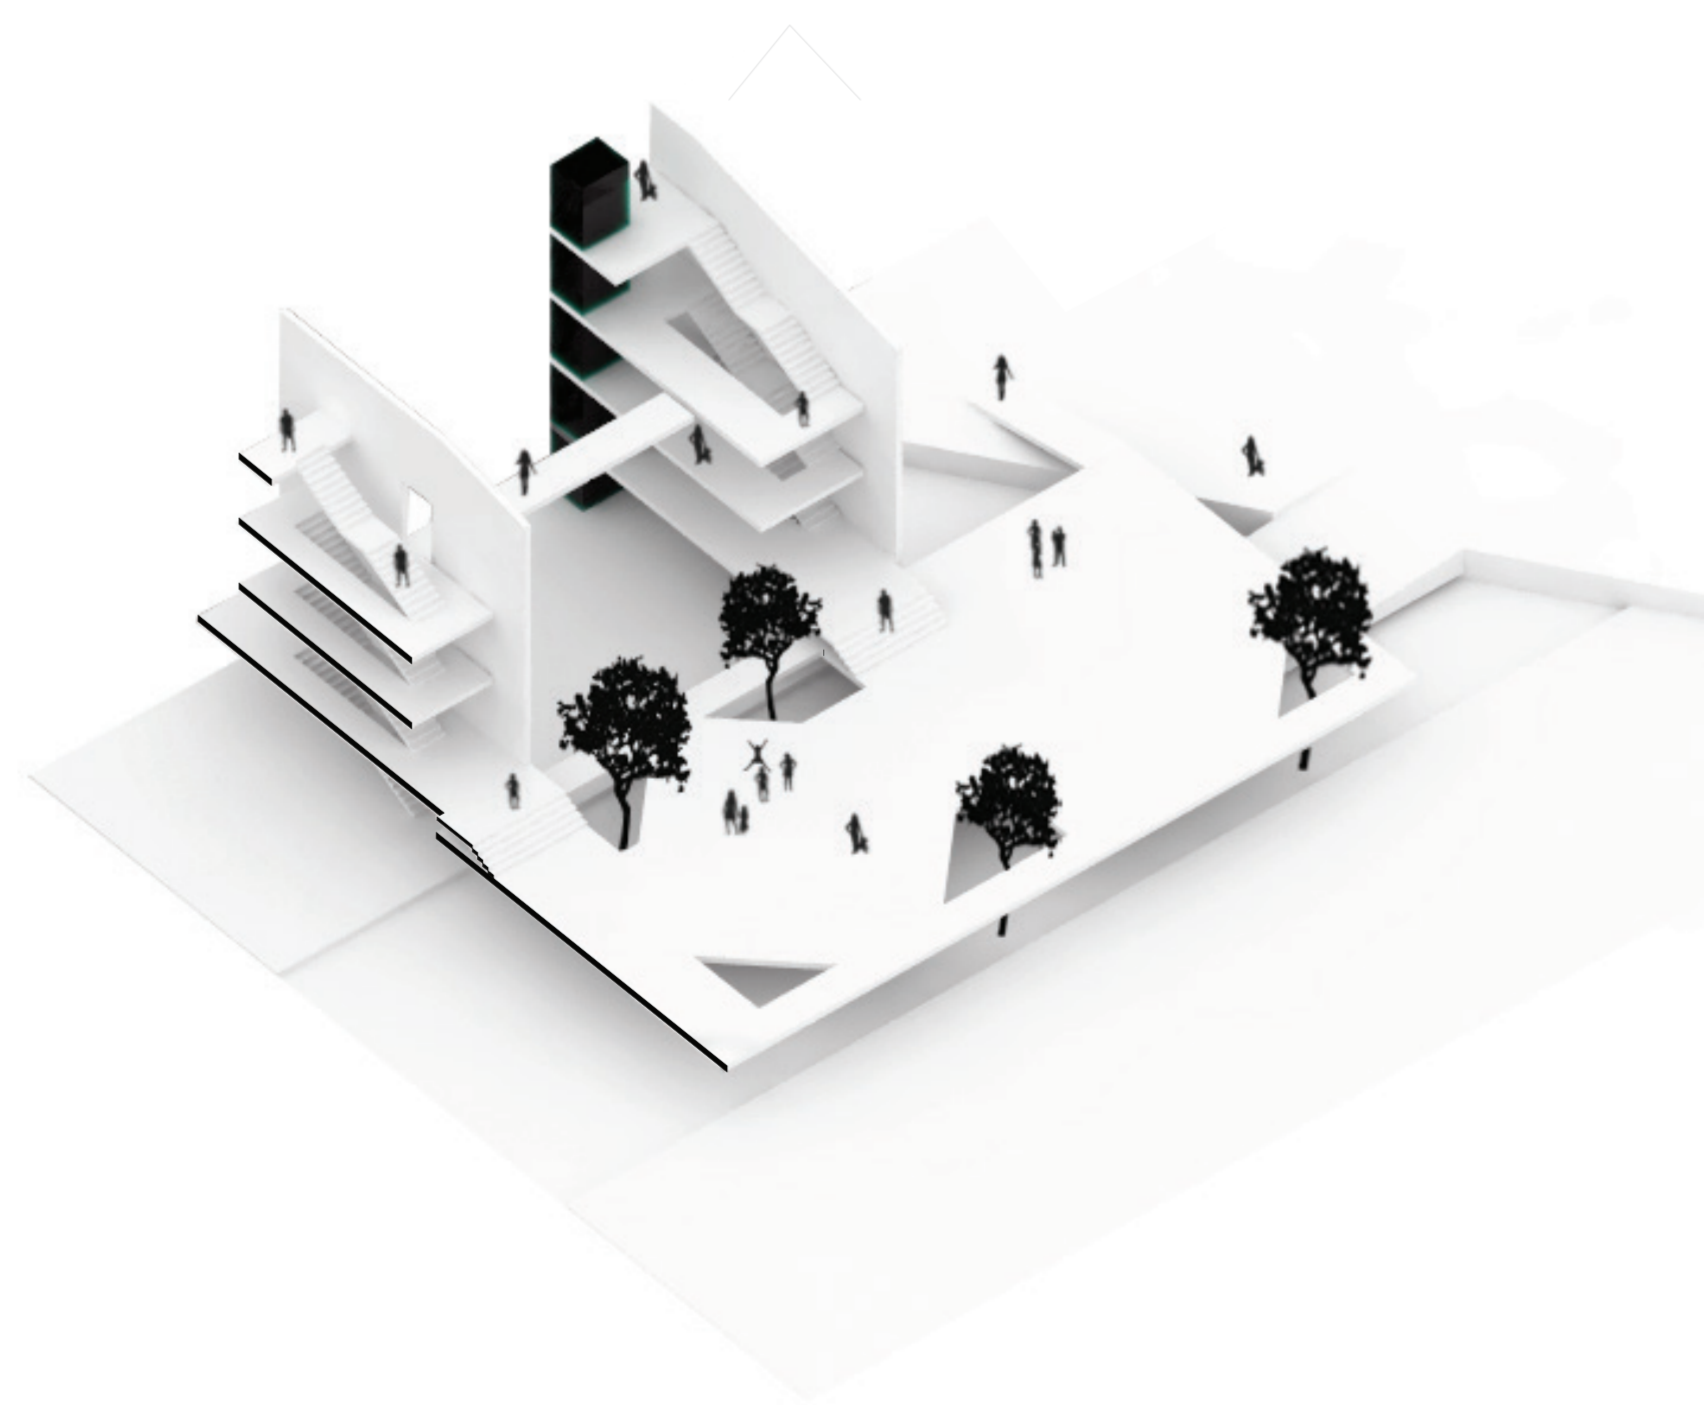


VERTICAL CIRCULATION SPACE

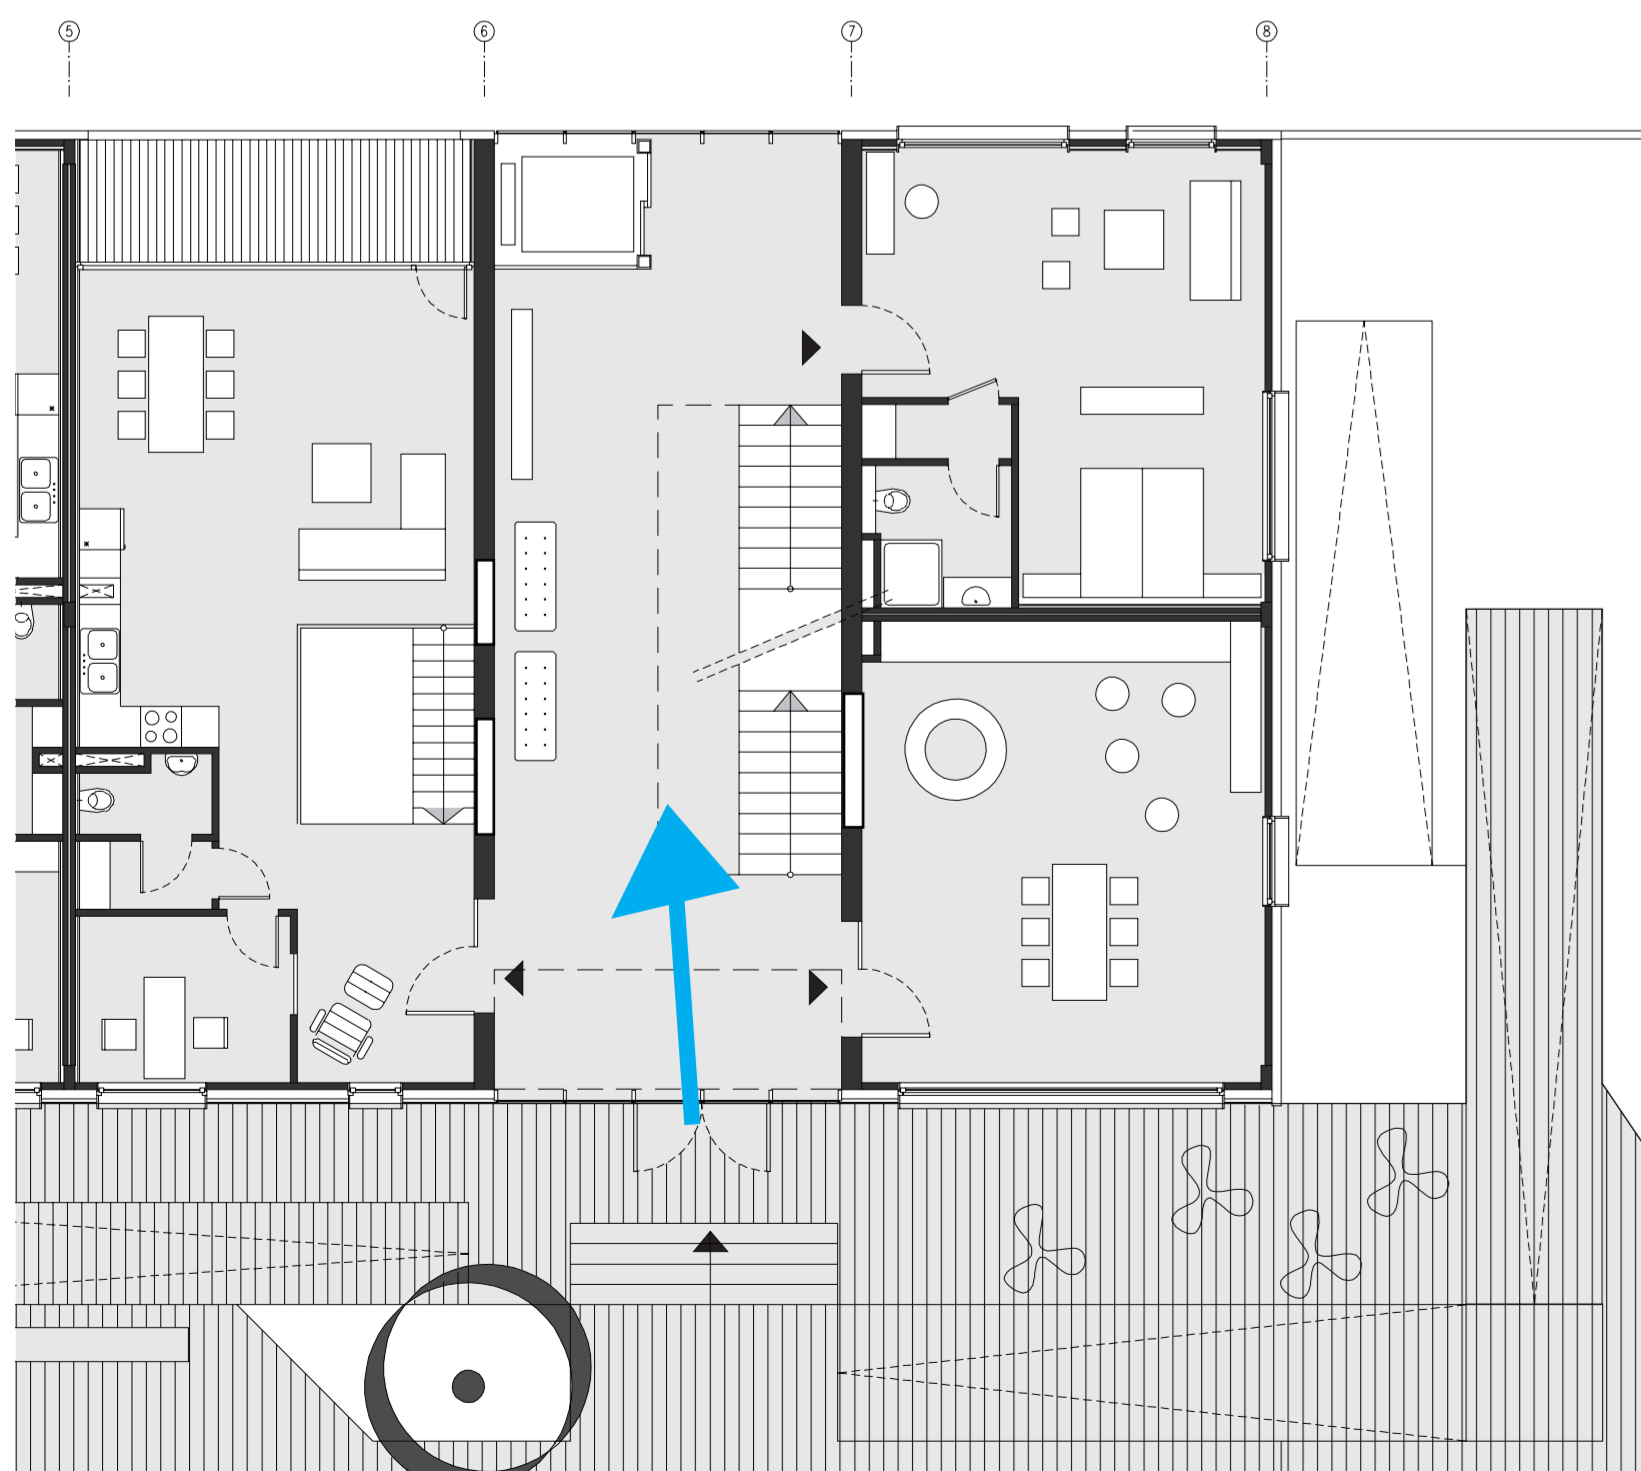



SHARED SPACES

PRIVACY VIA NATURAL ELEMENTS FROM OUTSIDE IN THE INTERIOR

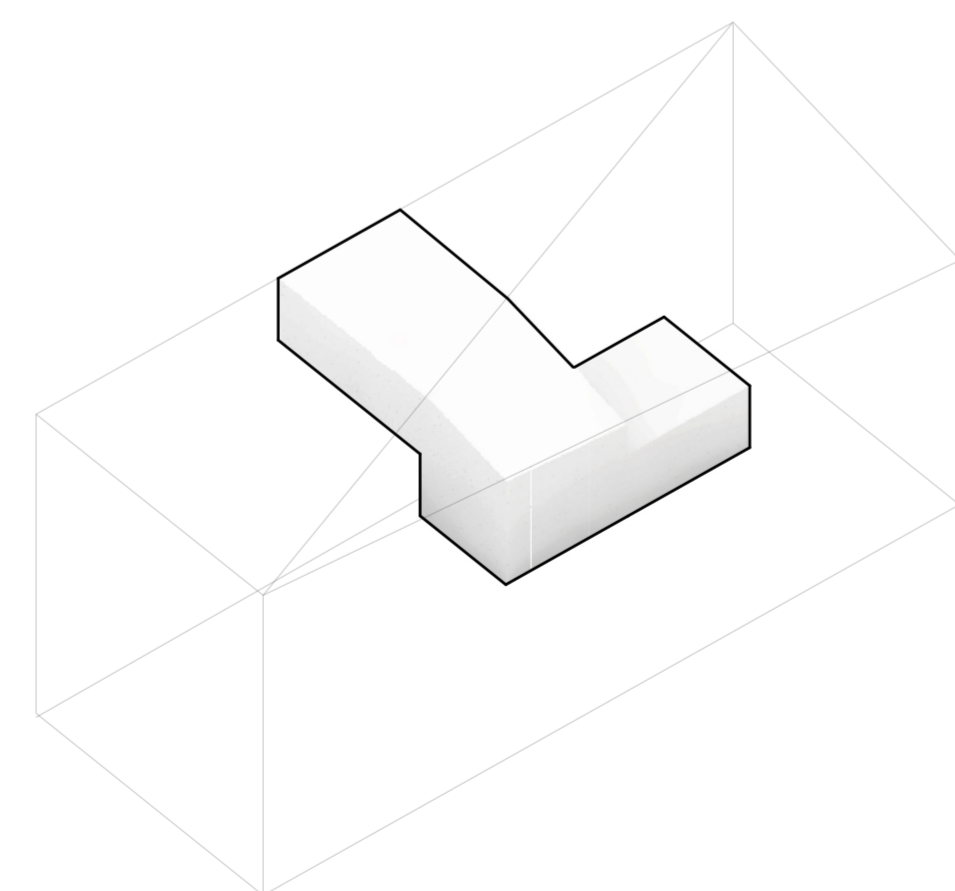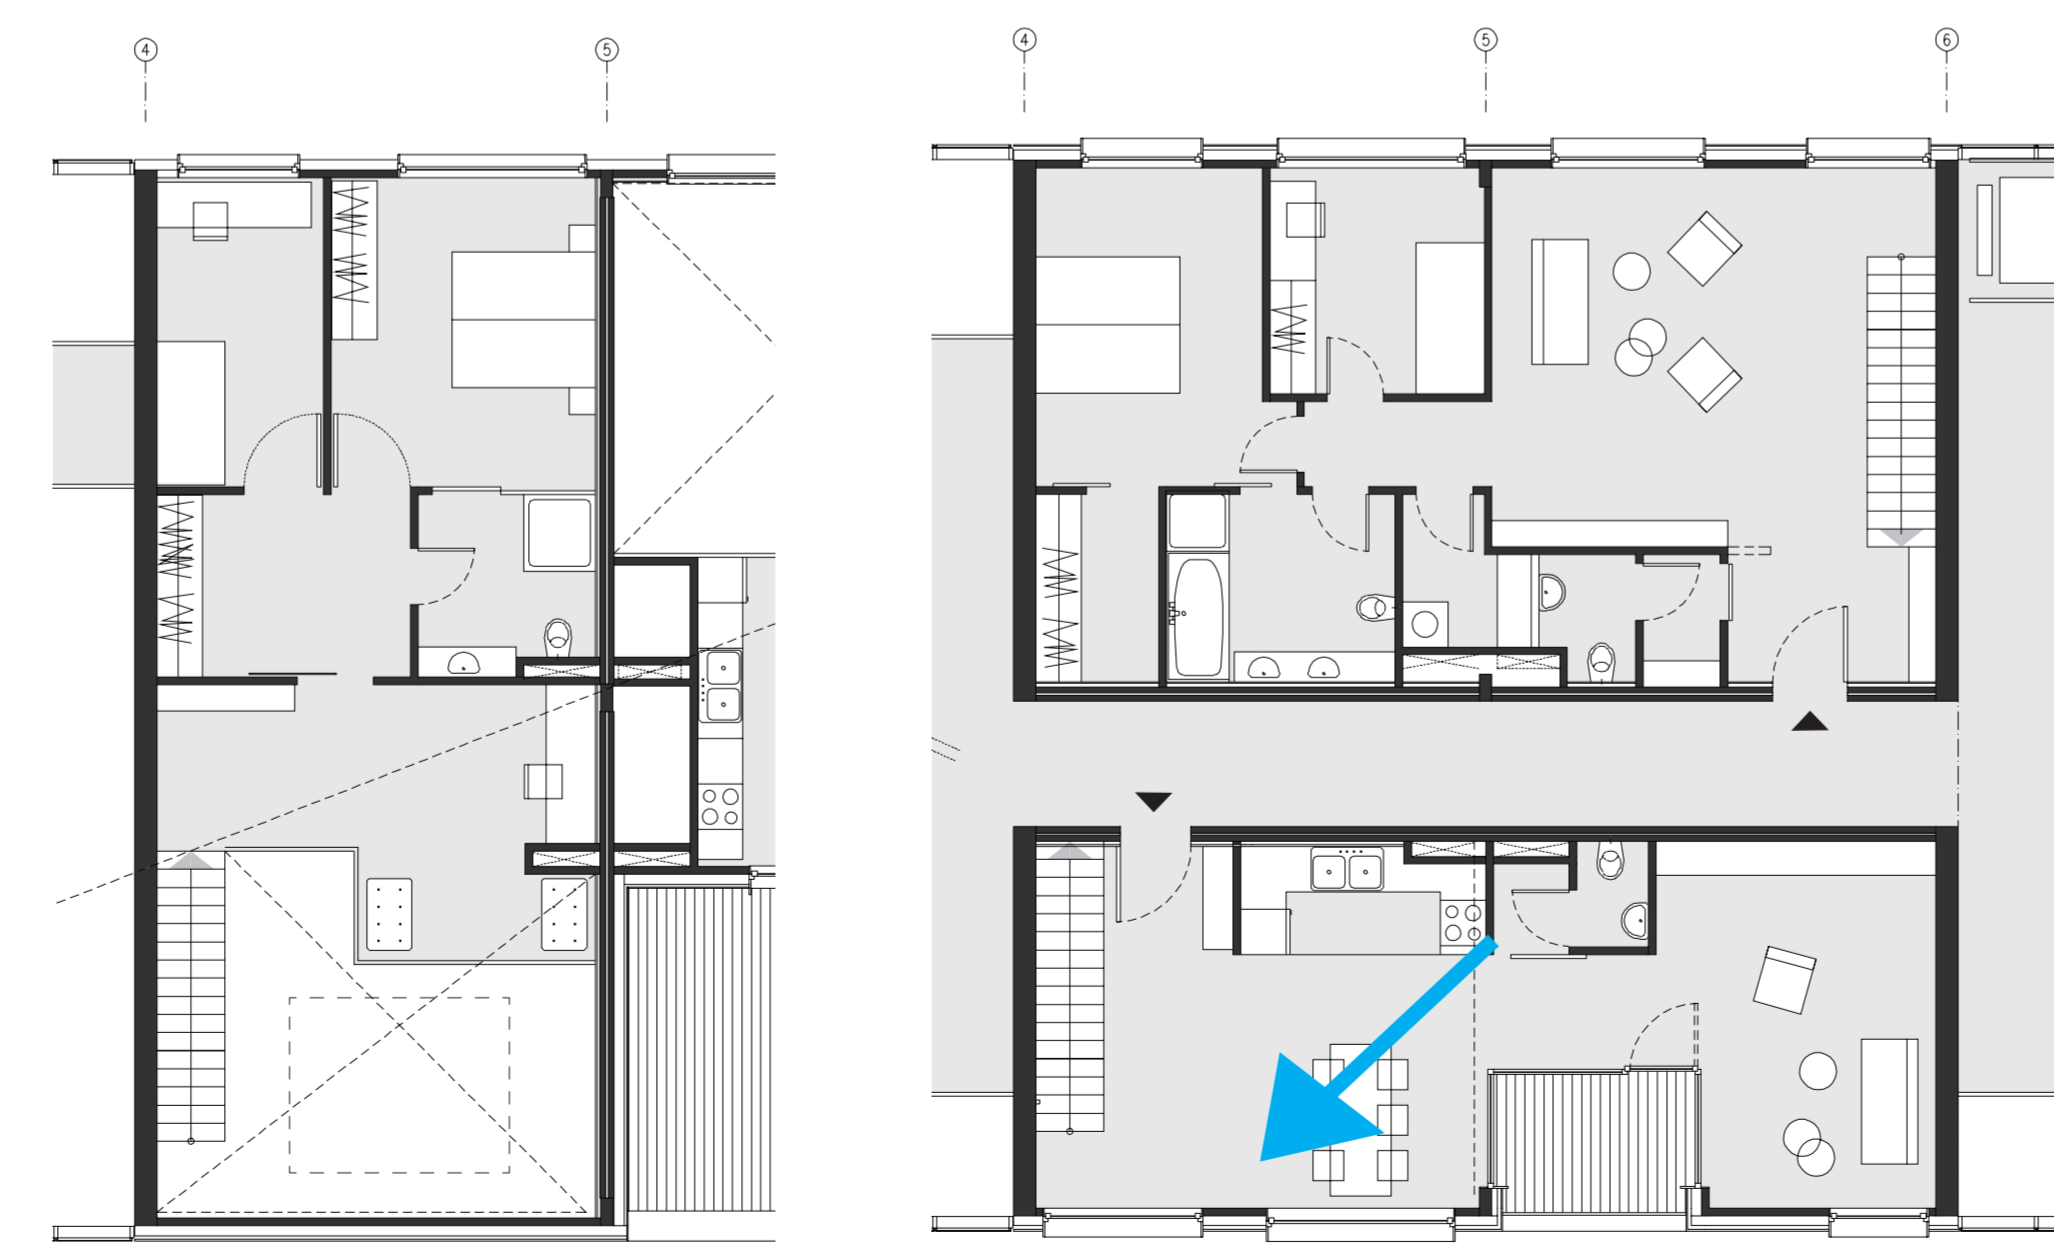

PRIVATE DAY SPACE

VIEW TOWARDS THE WATER

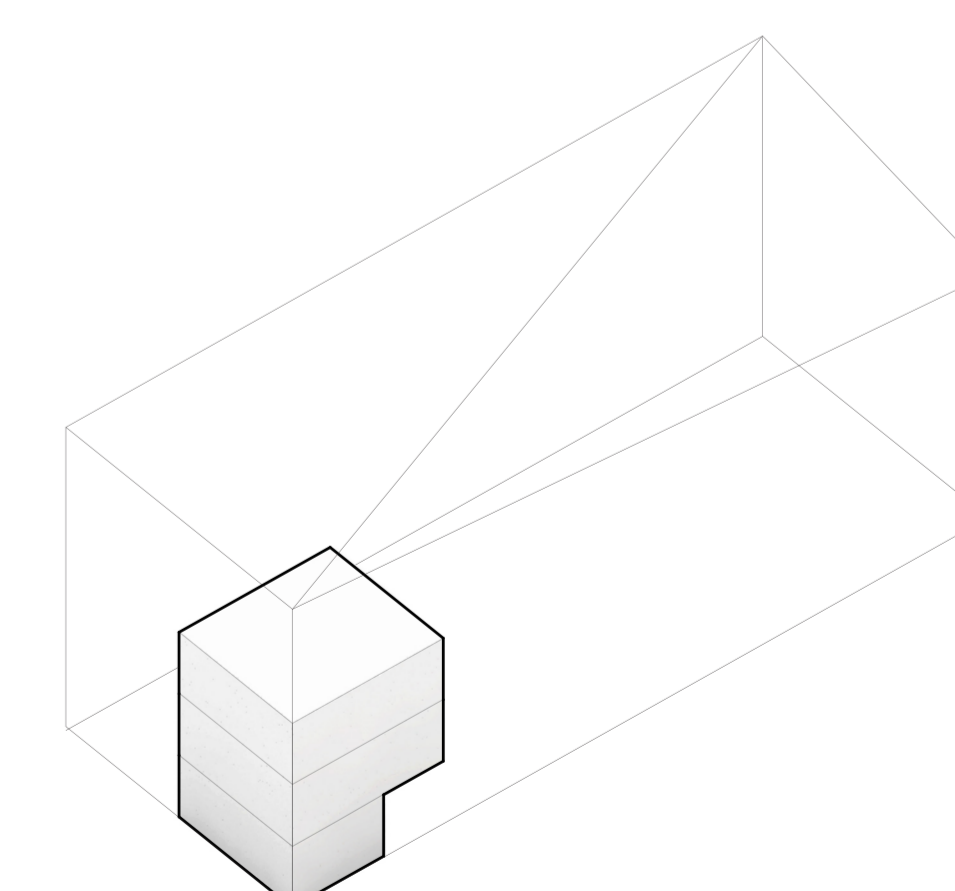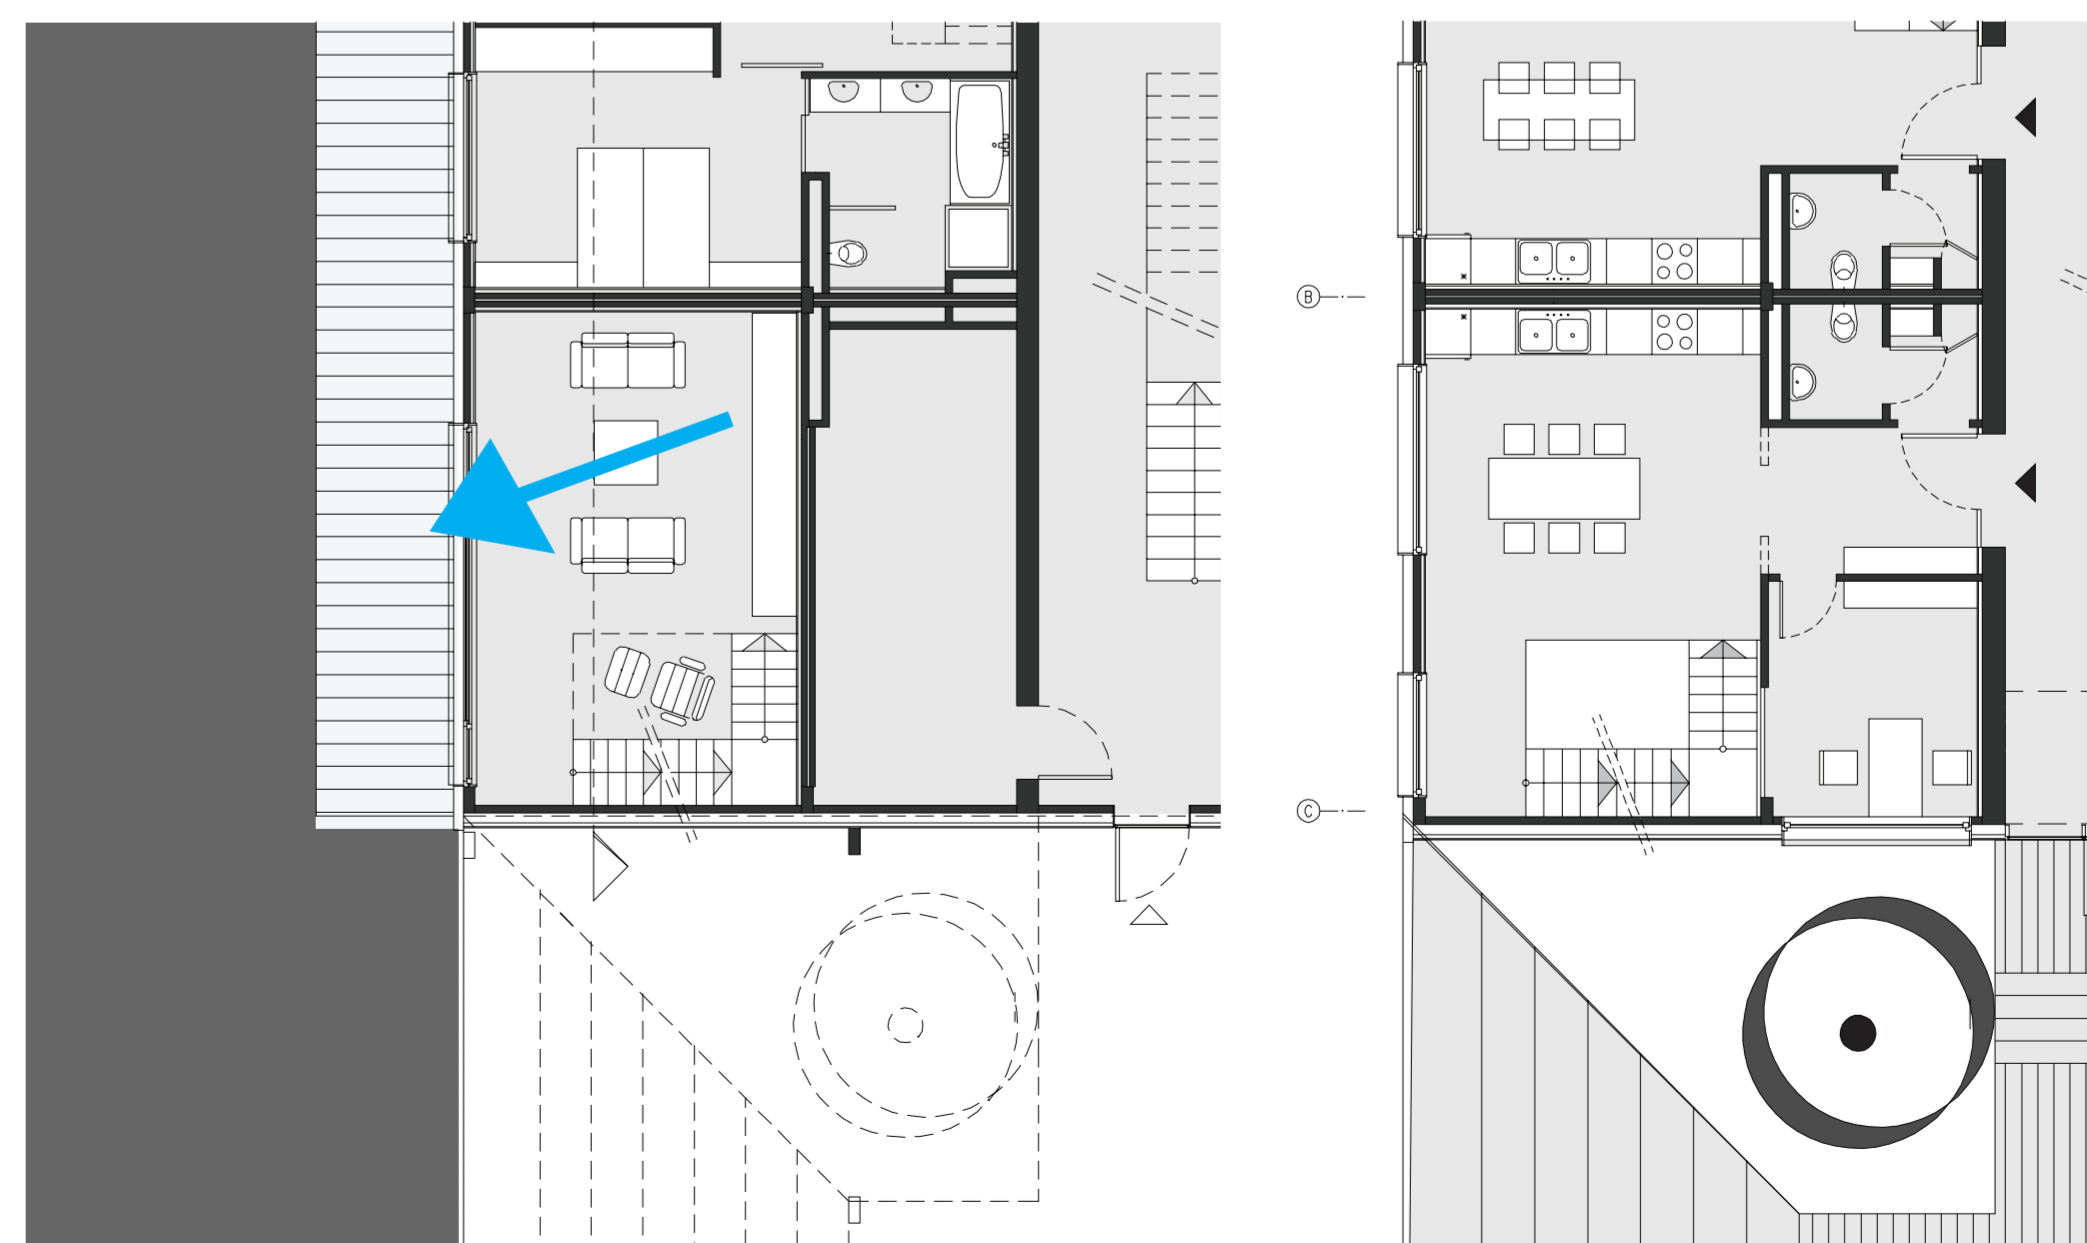

PRIVATE EVENING SPACE