




FACADE FRAGMENT SECTION 1/50

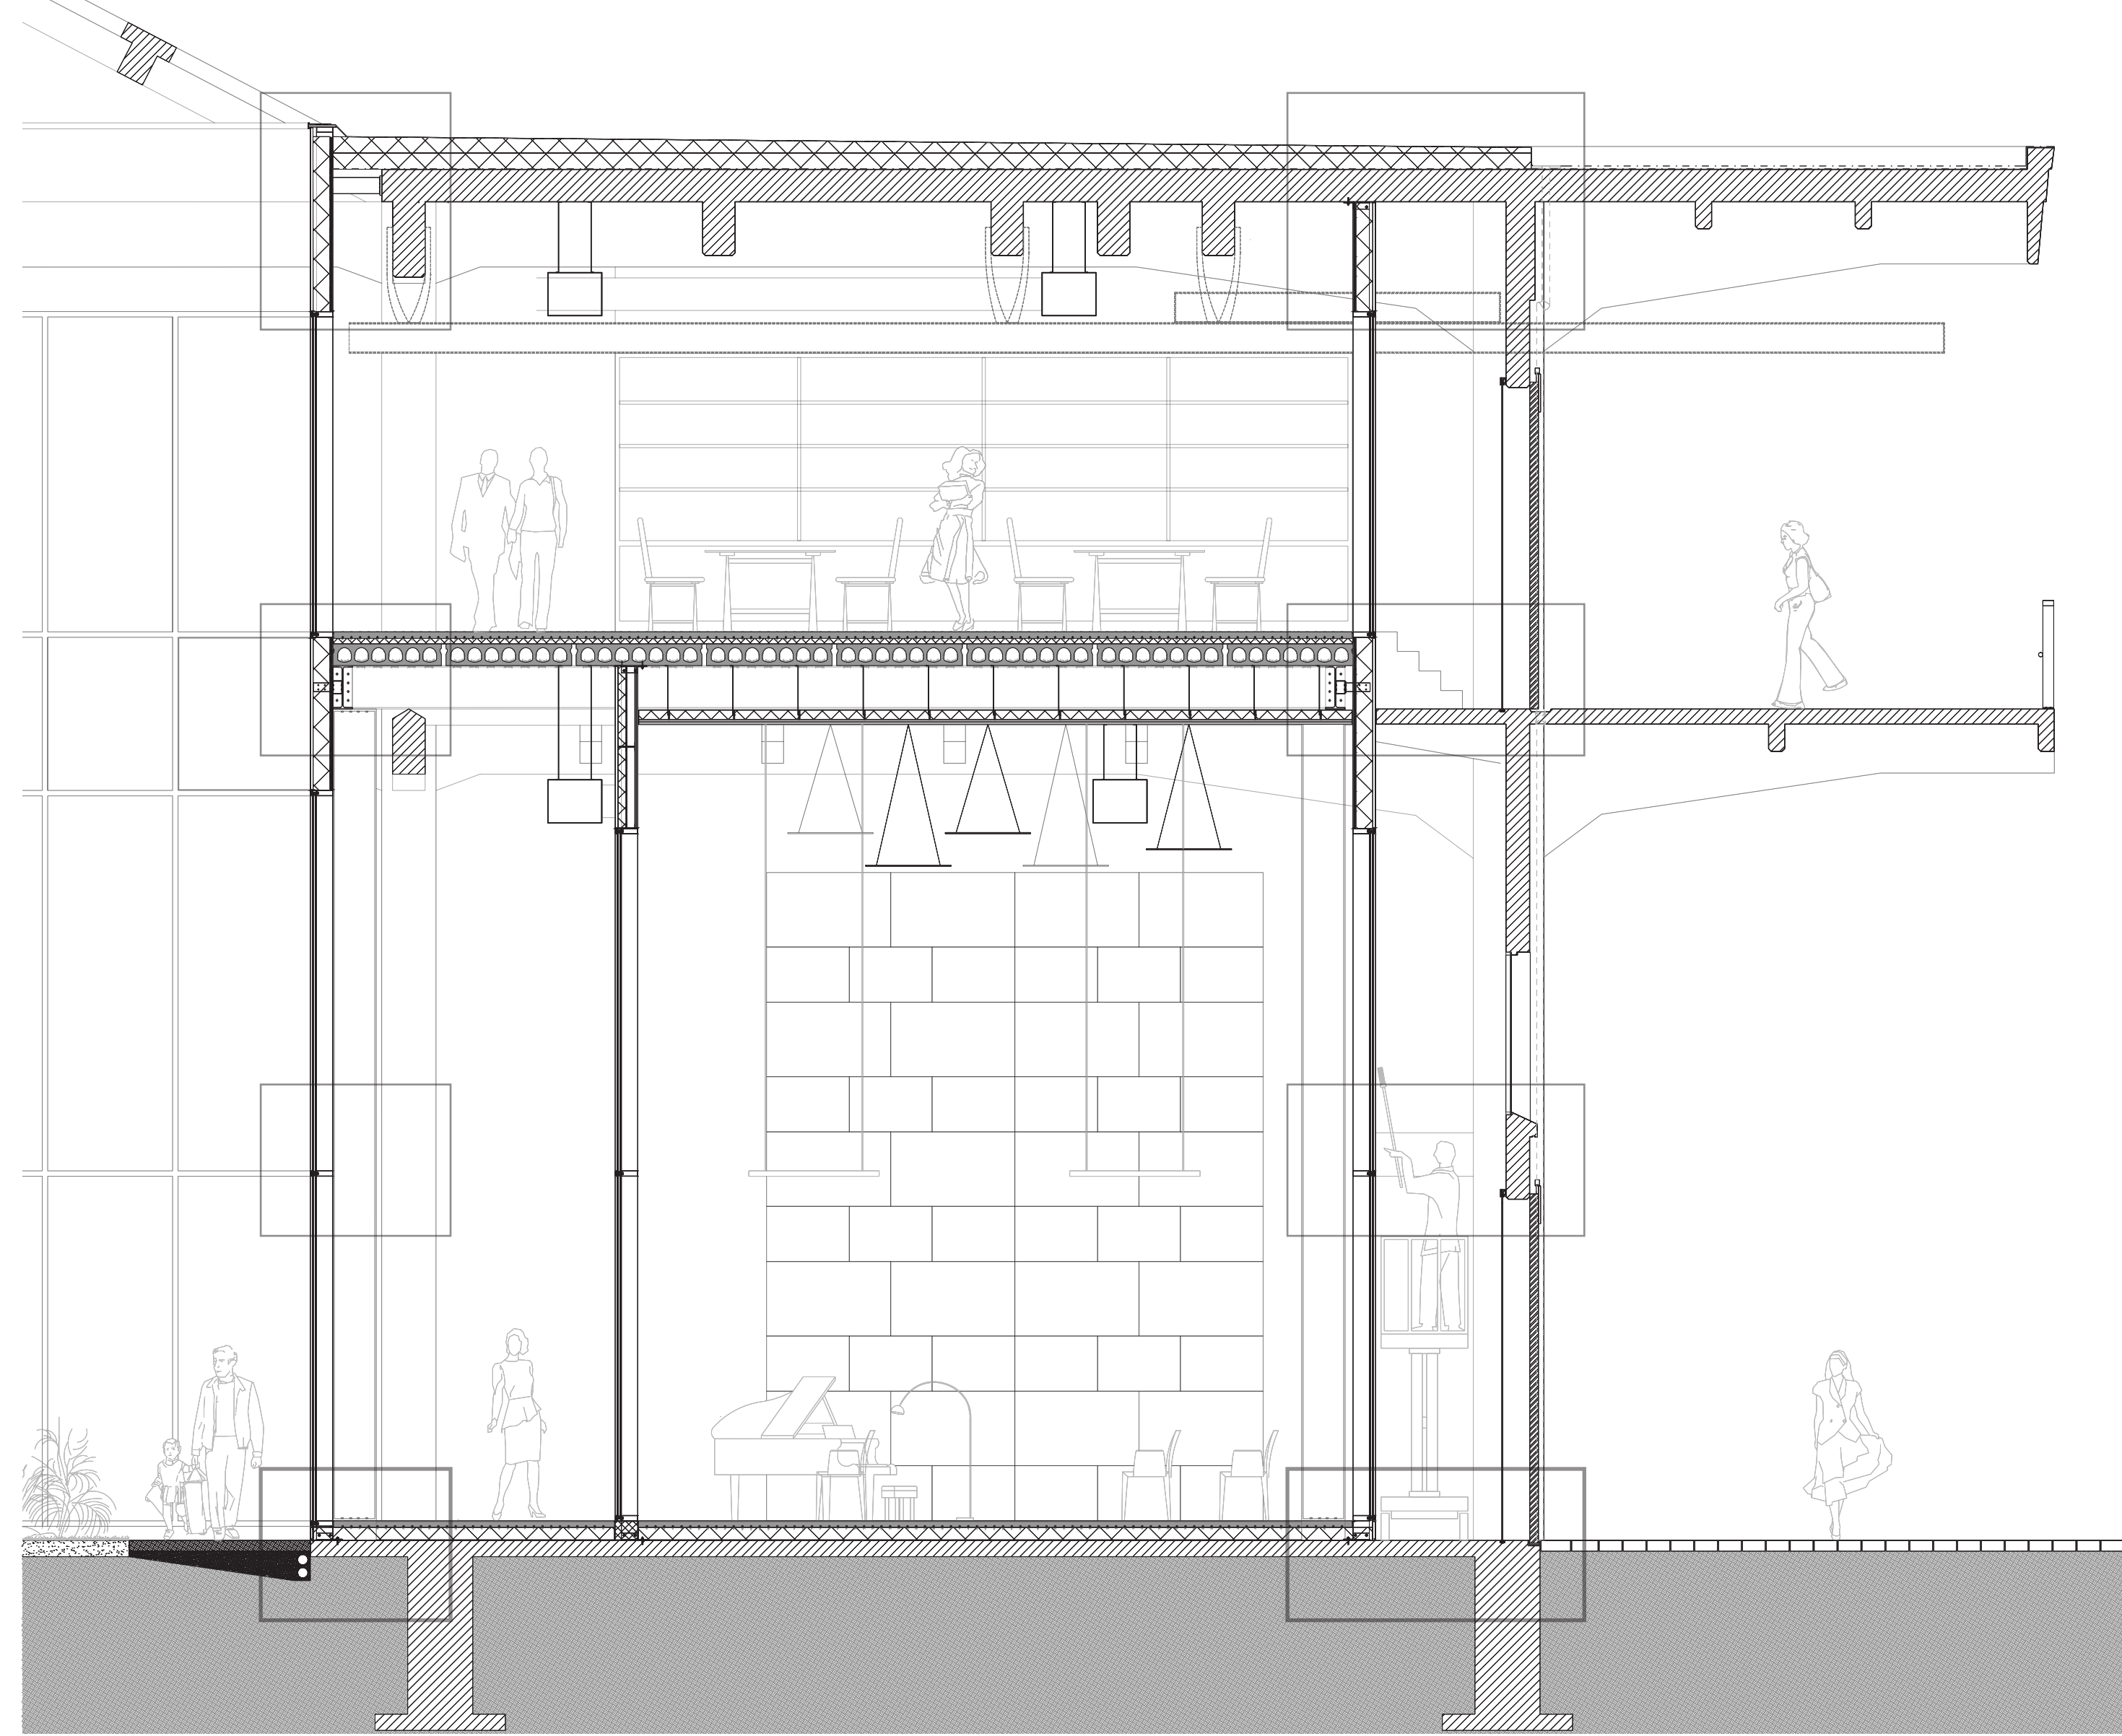


FACADE FRAGMENT PLAN 1/50

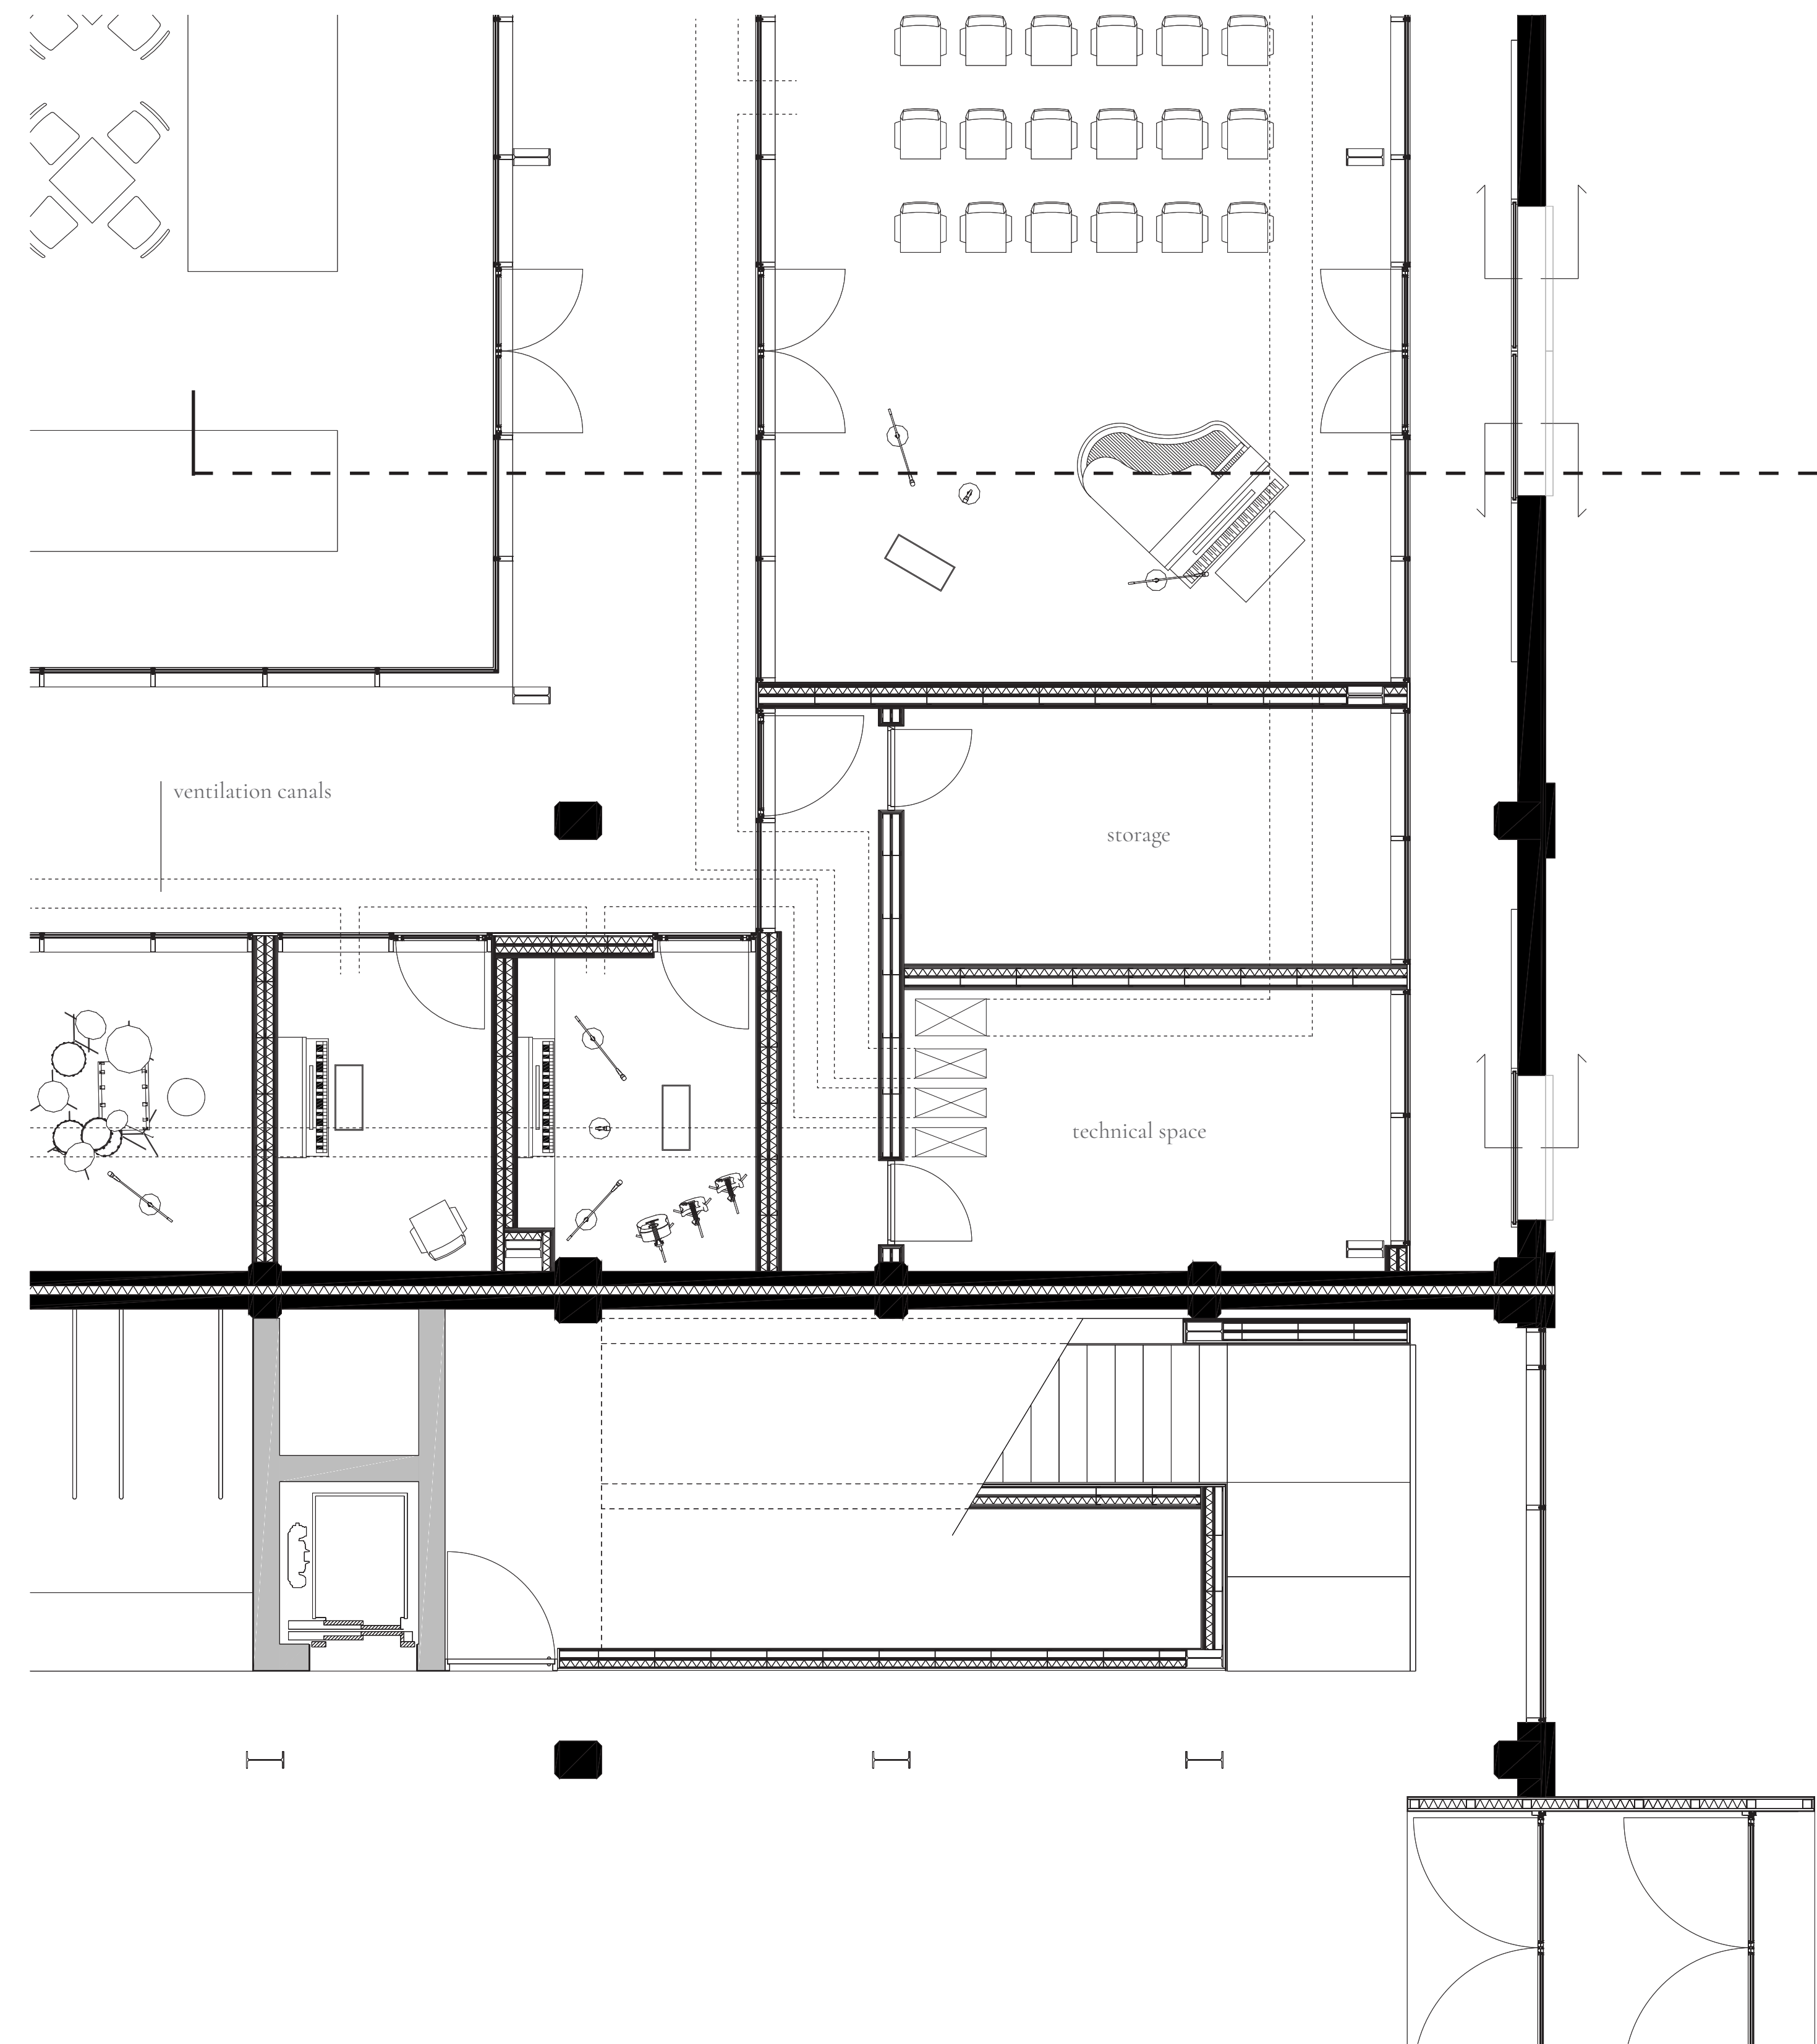

FACADE FRAGMENT ELEVATION 1/50

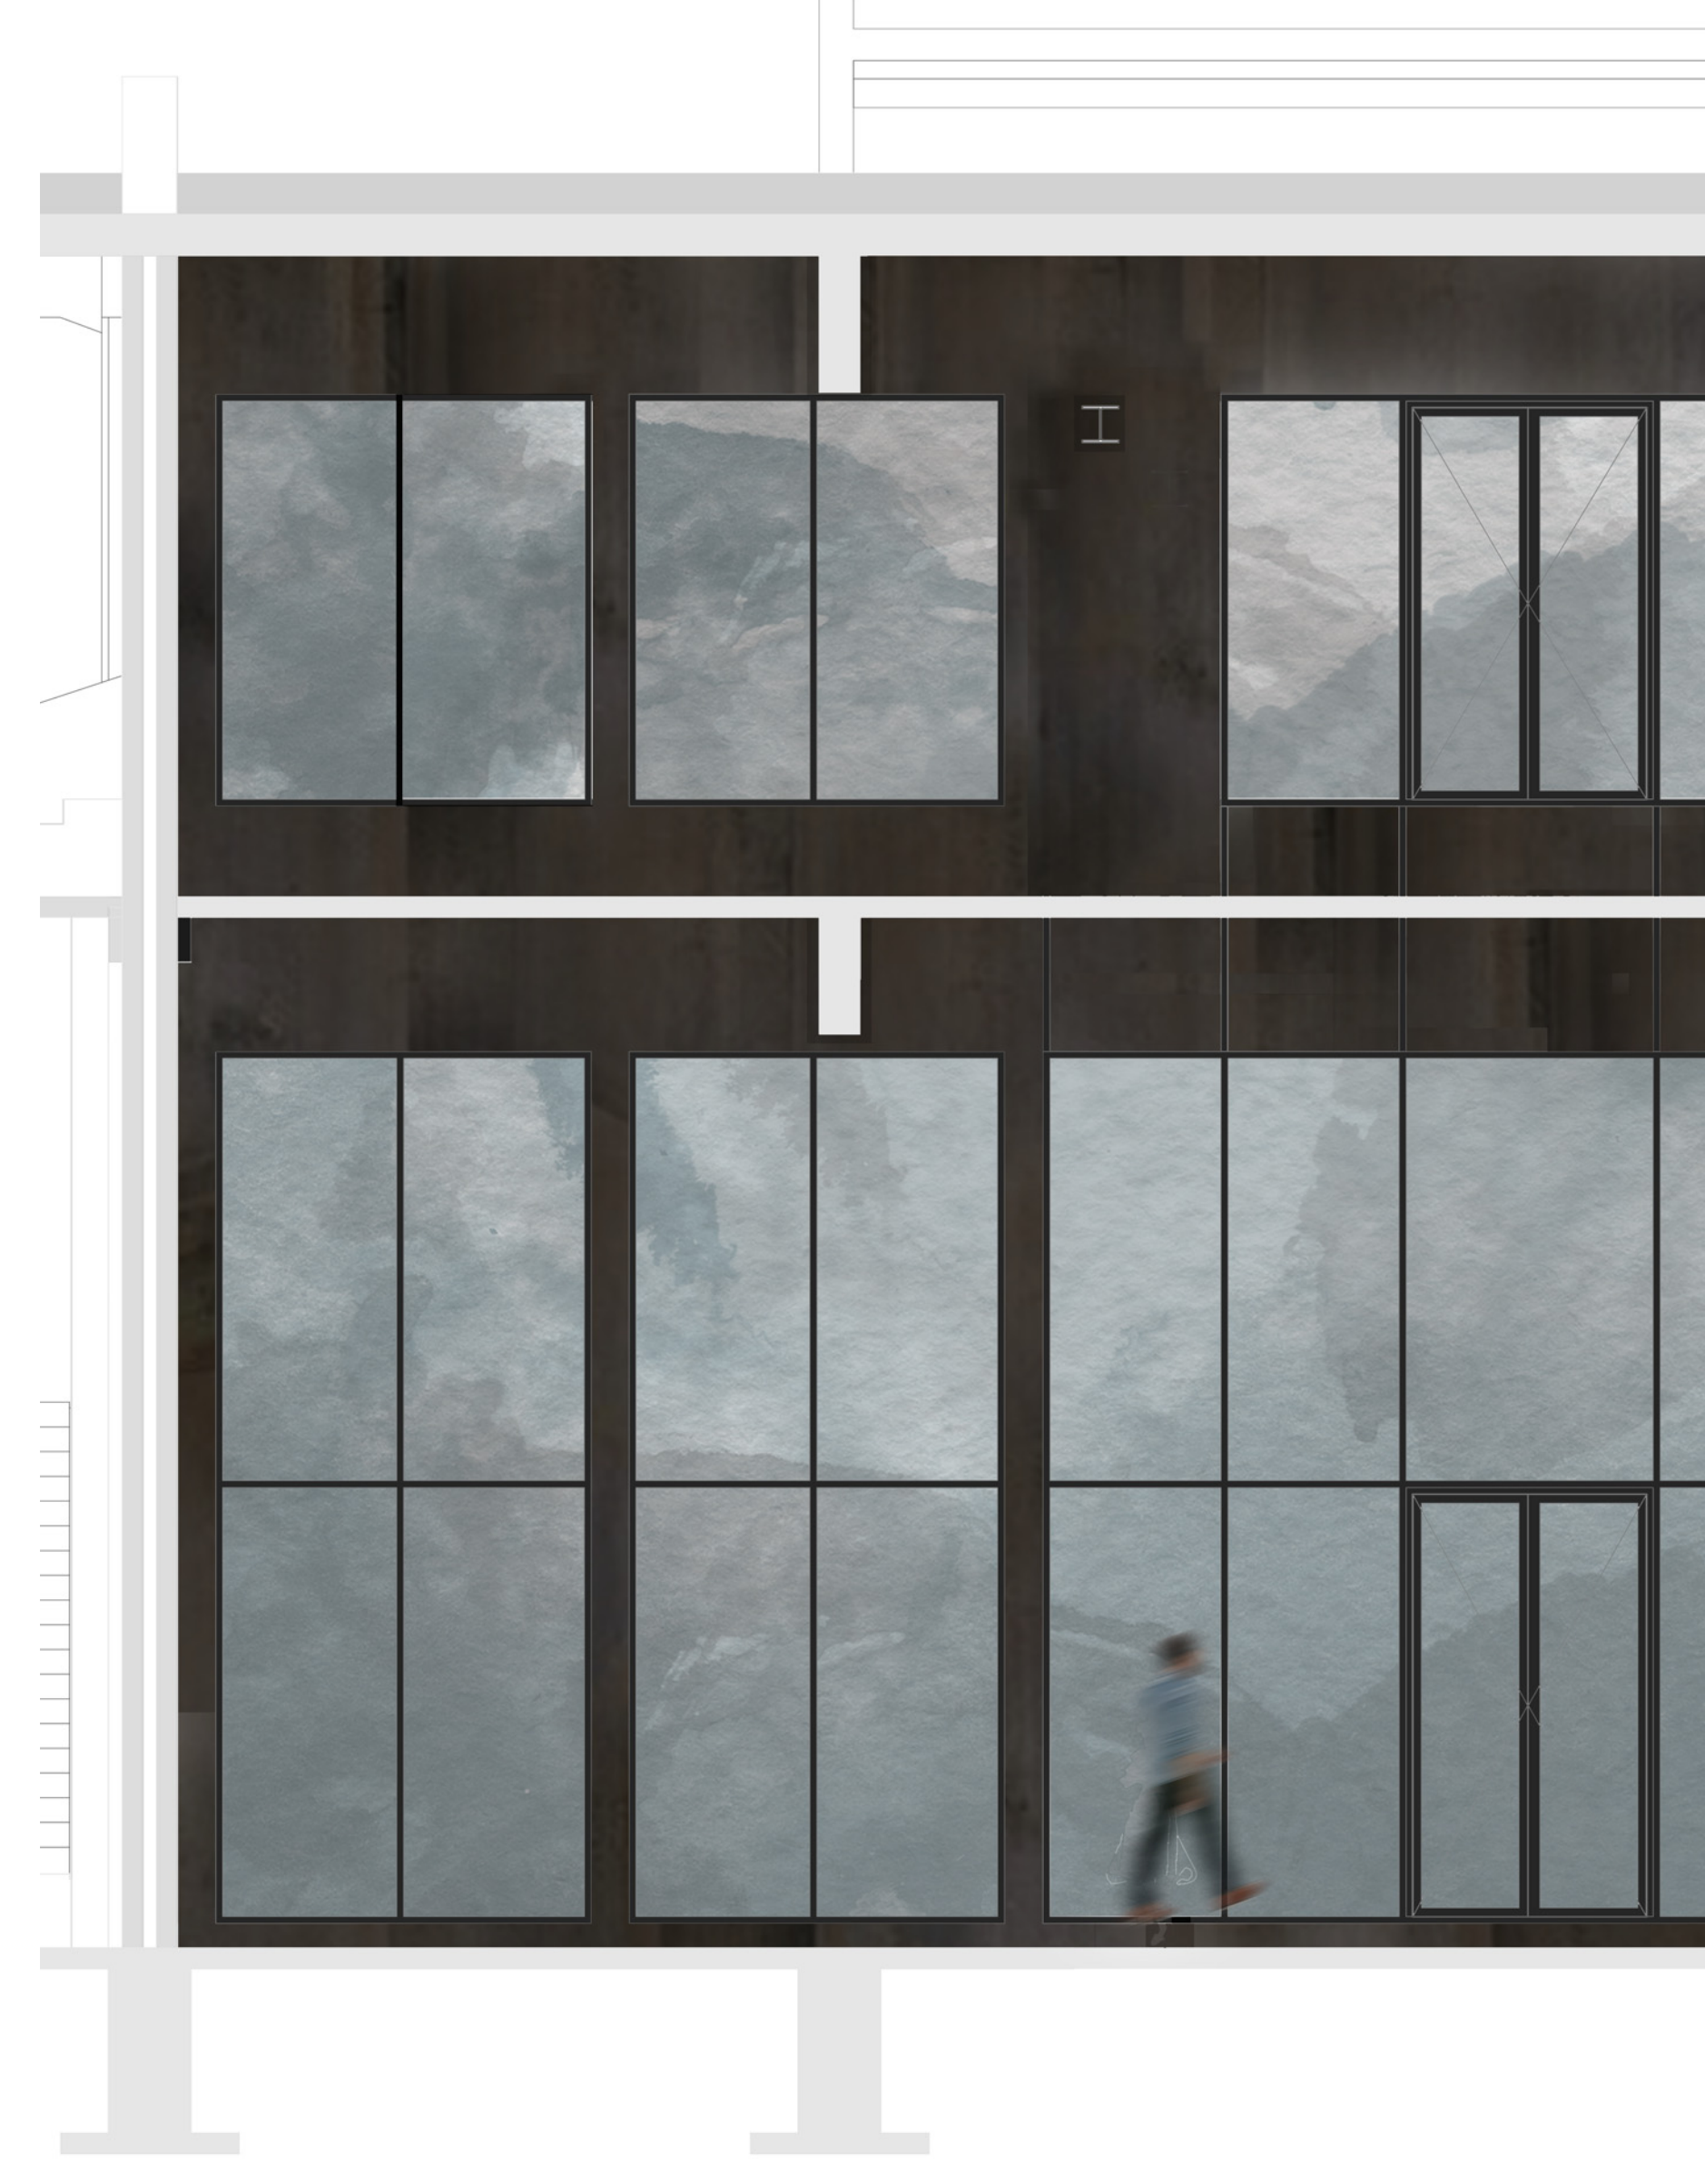

FACADE FRAGMENT ELEVATION 1/50

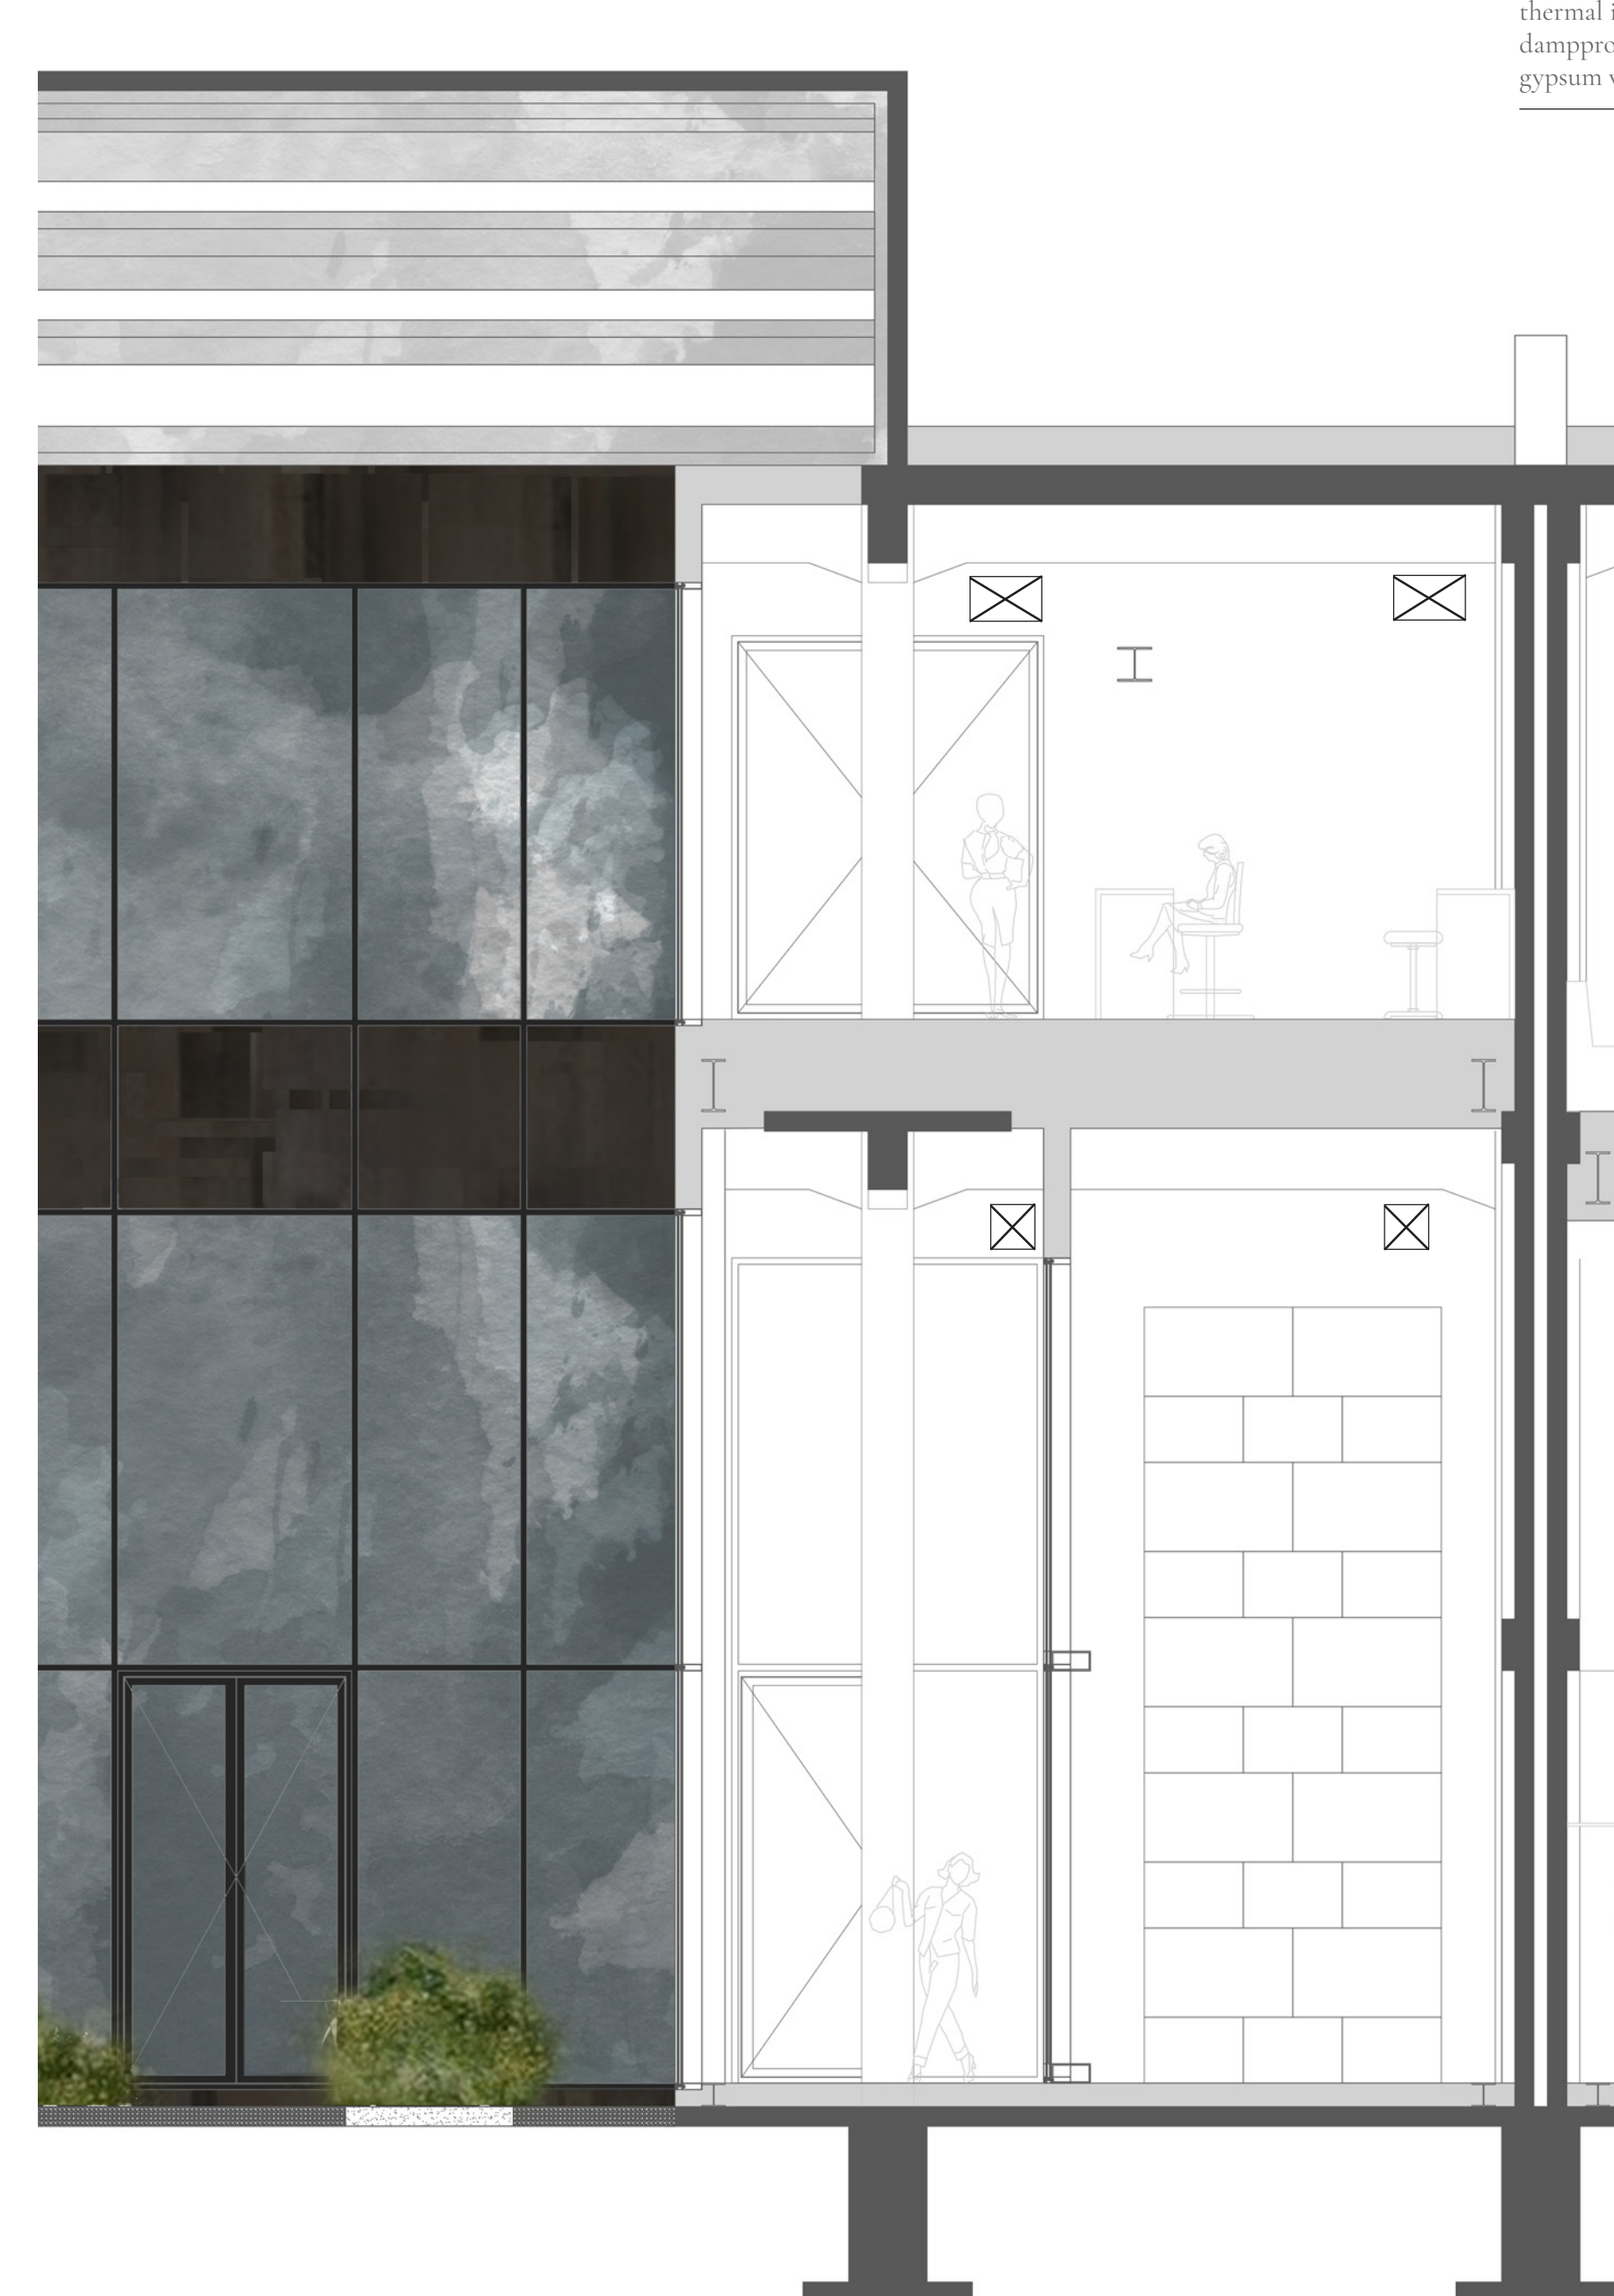

DETAILLING 1/10

