
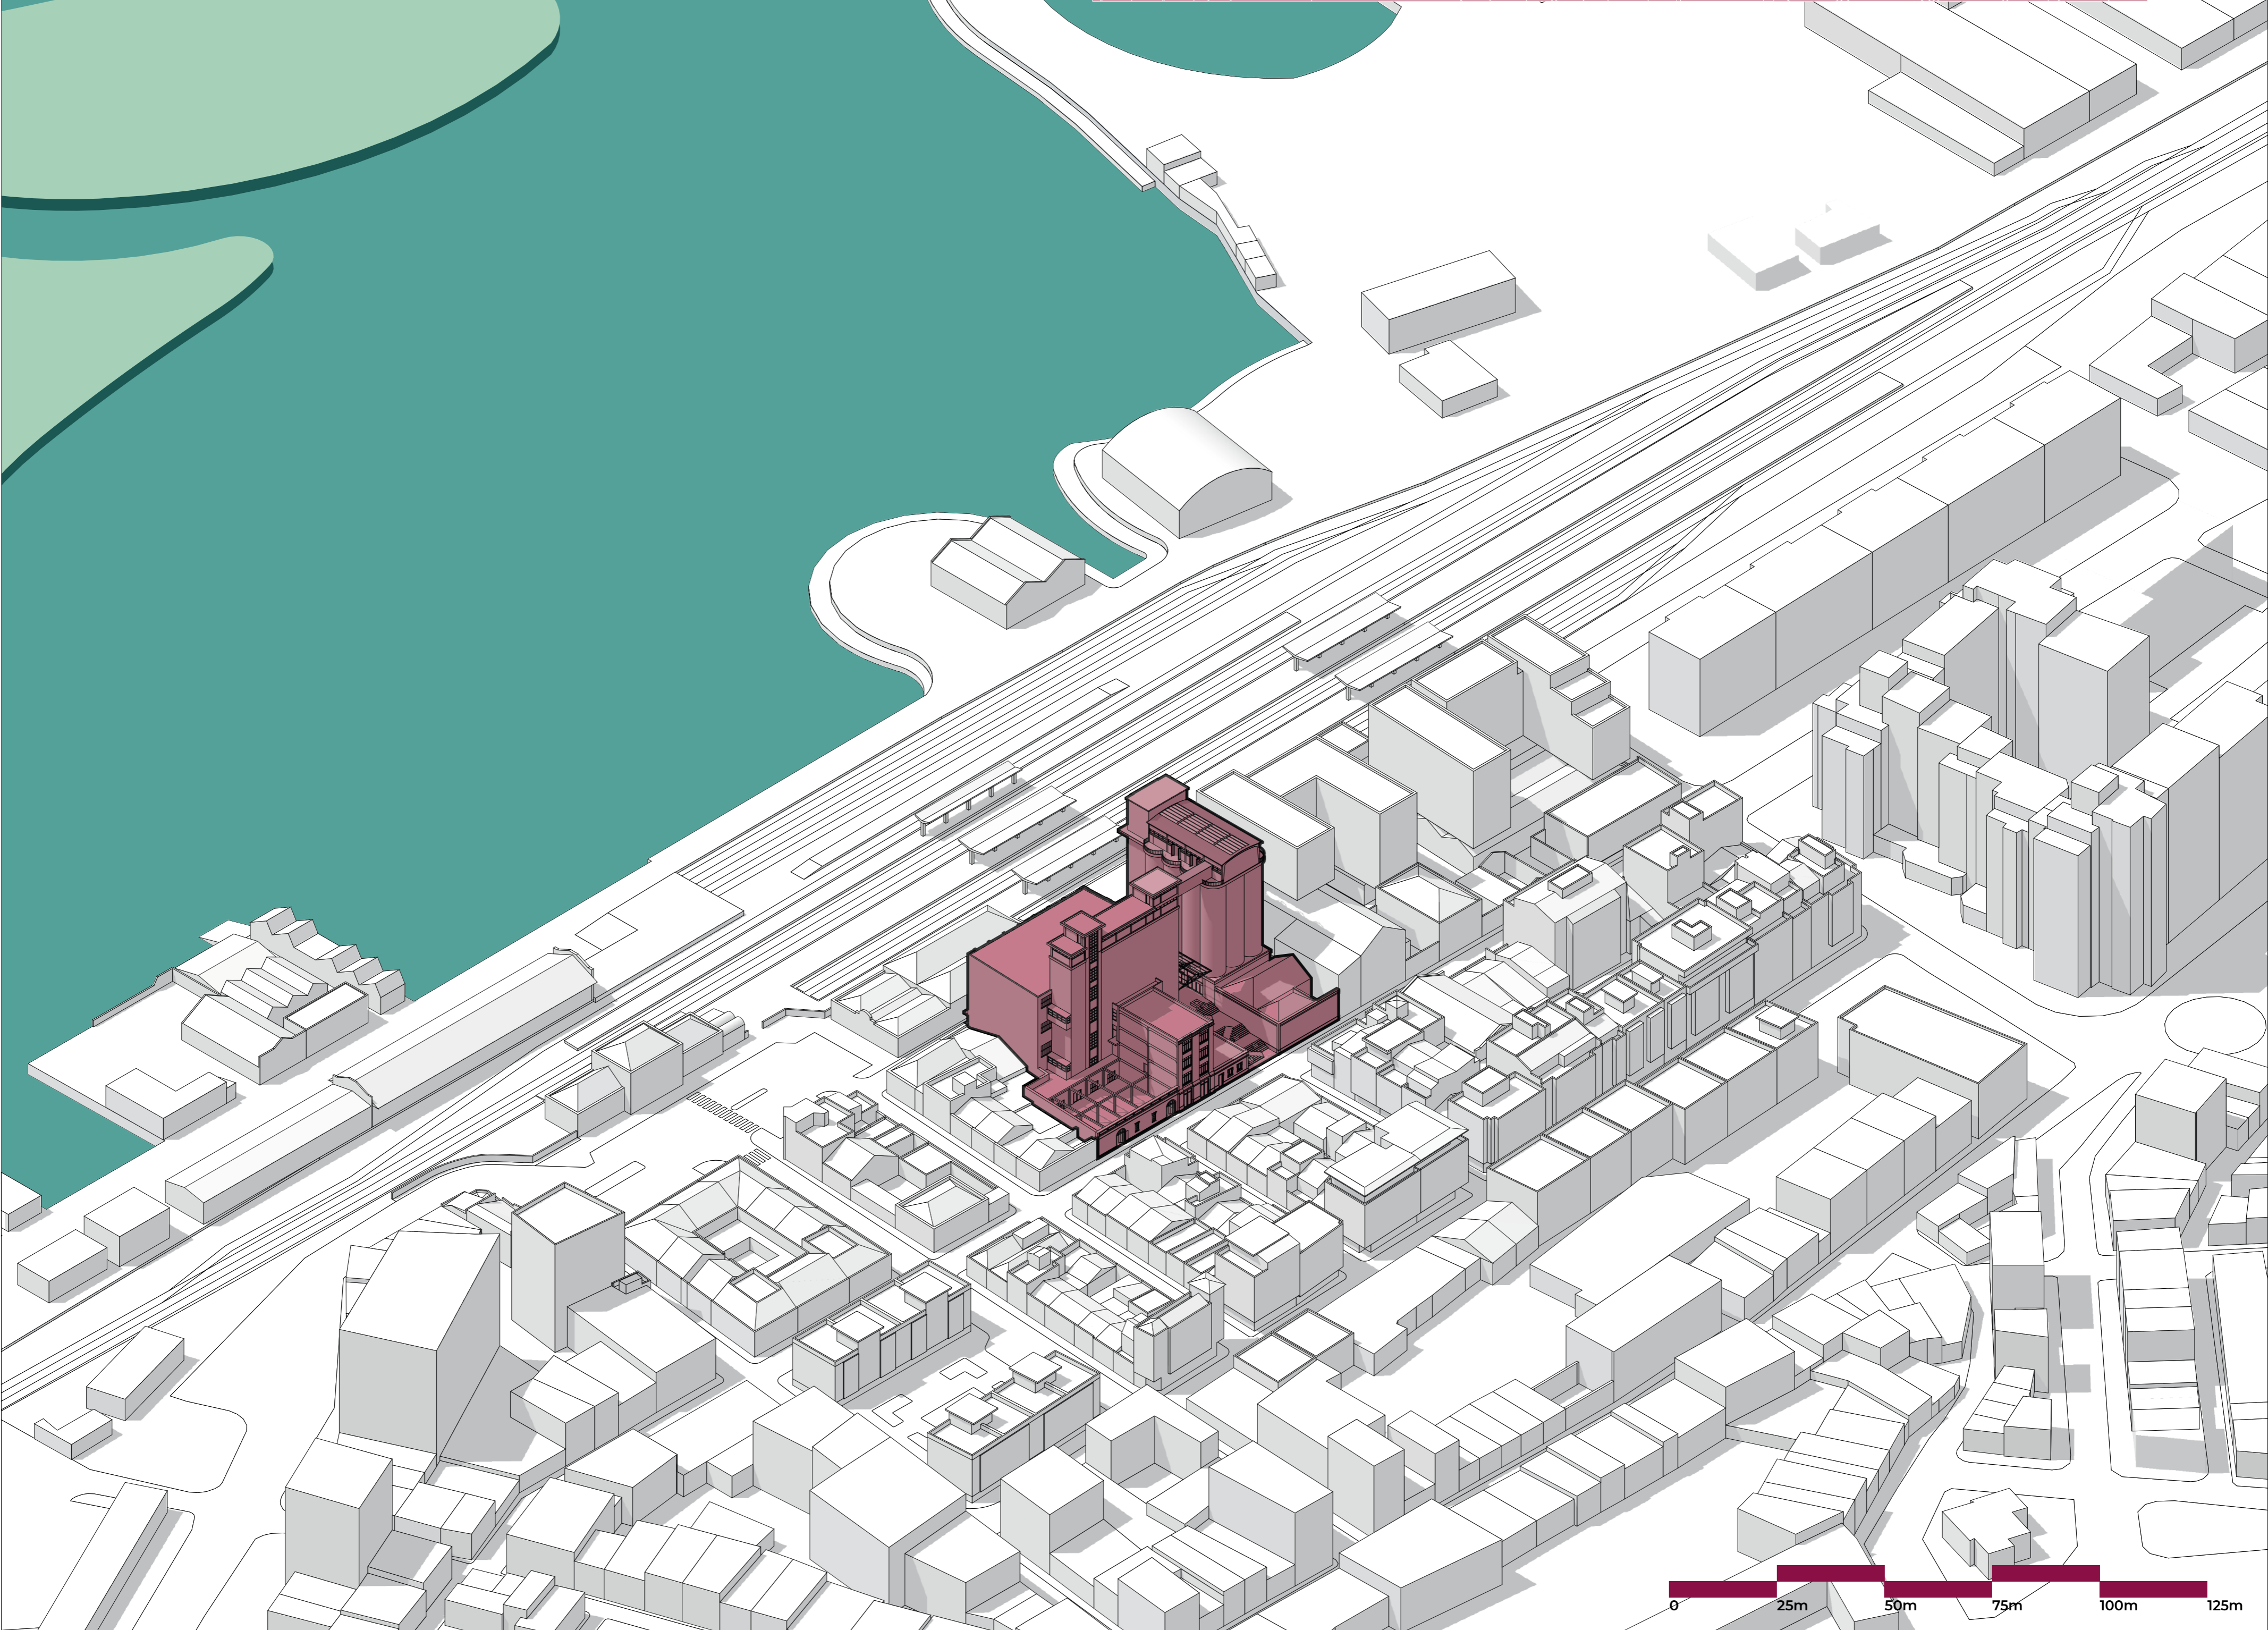


WILLEM ELSKAMP



A VIEW ON RIA FORMOSA

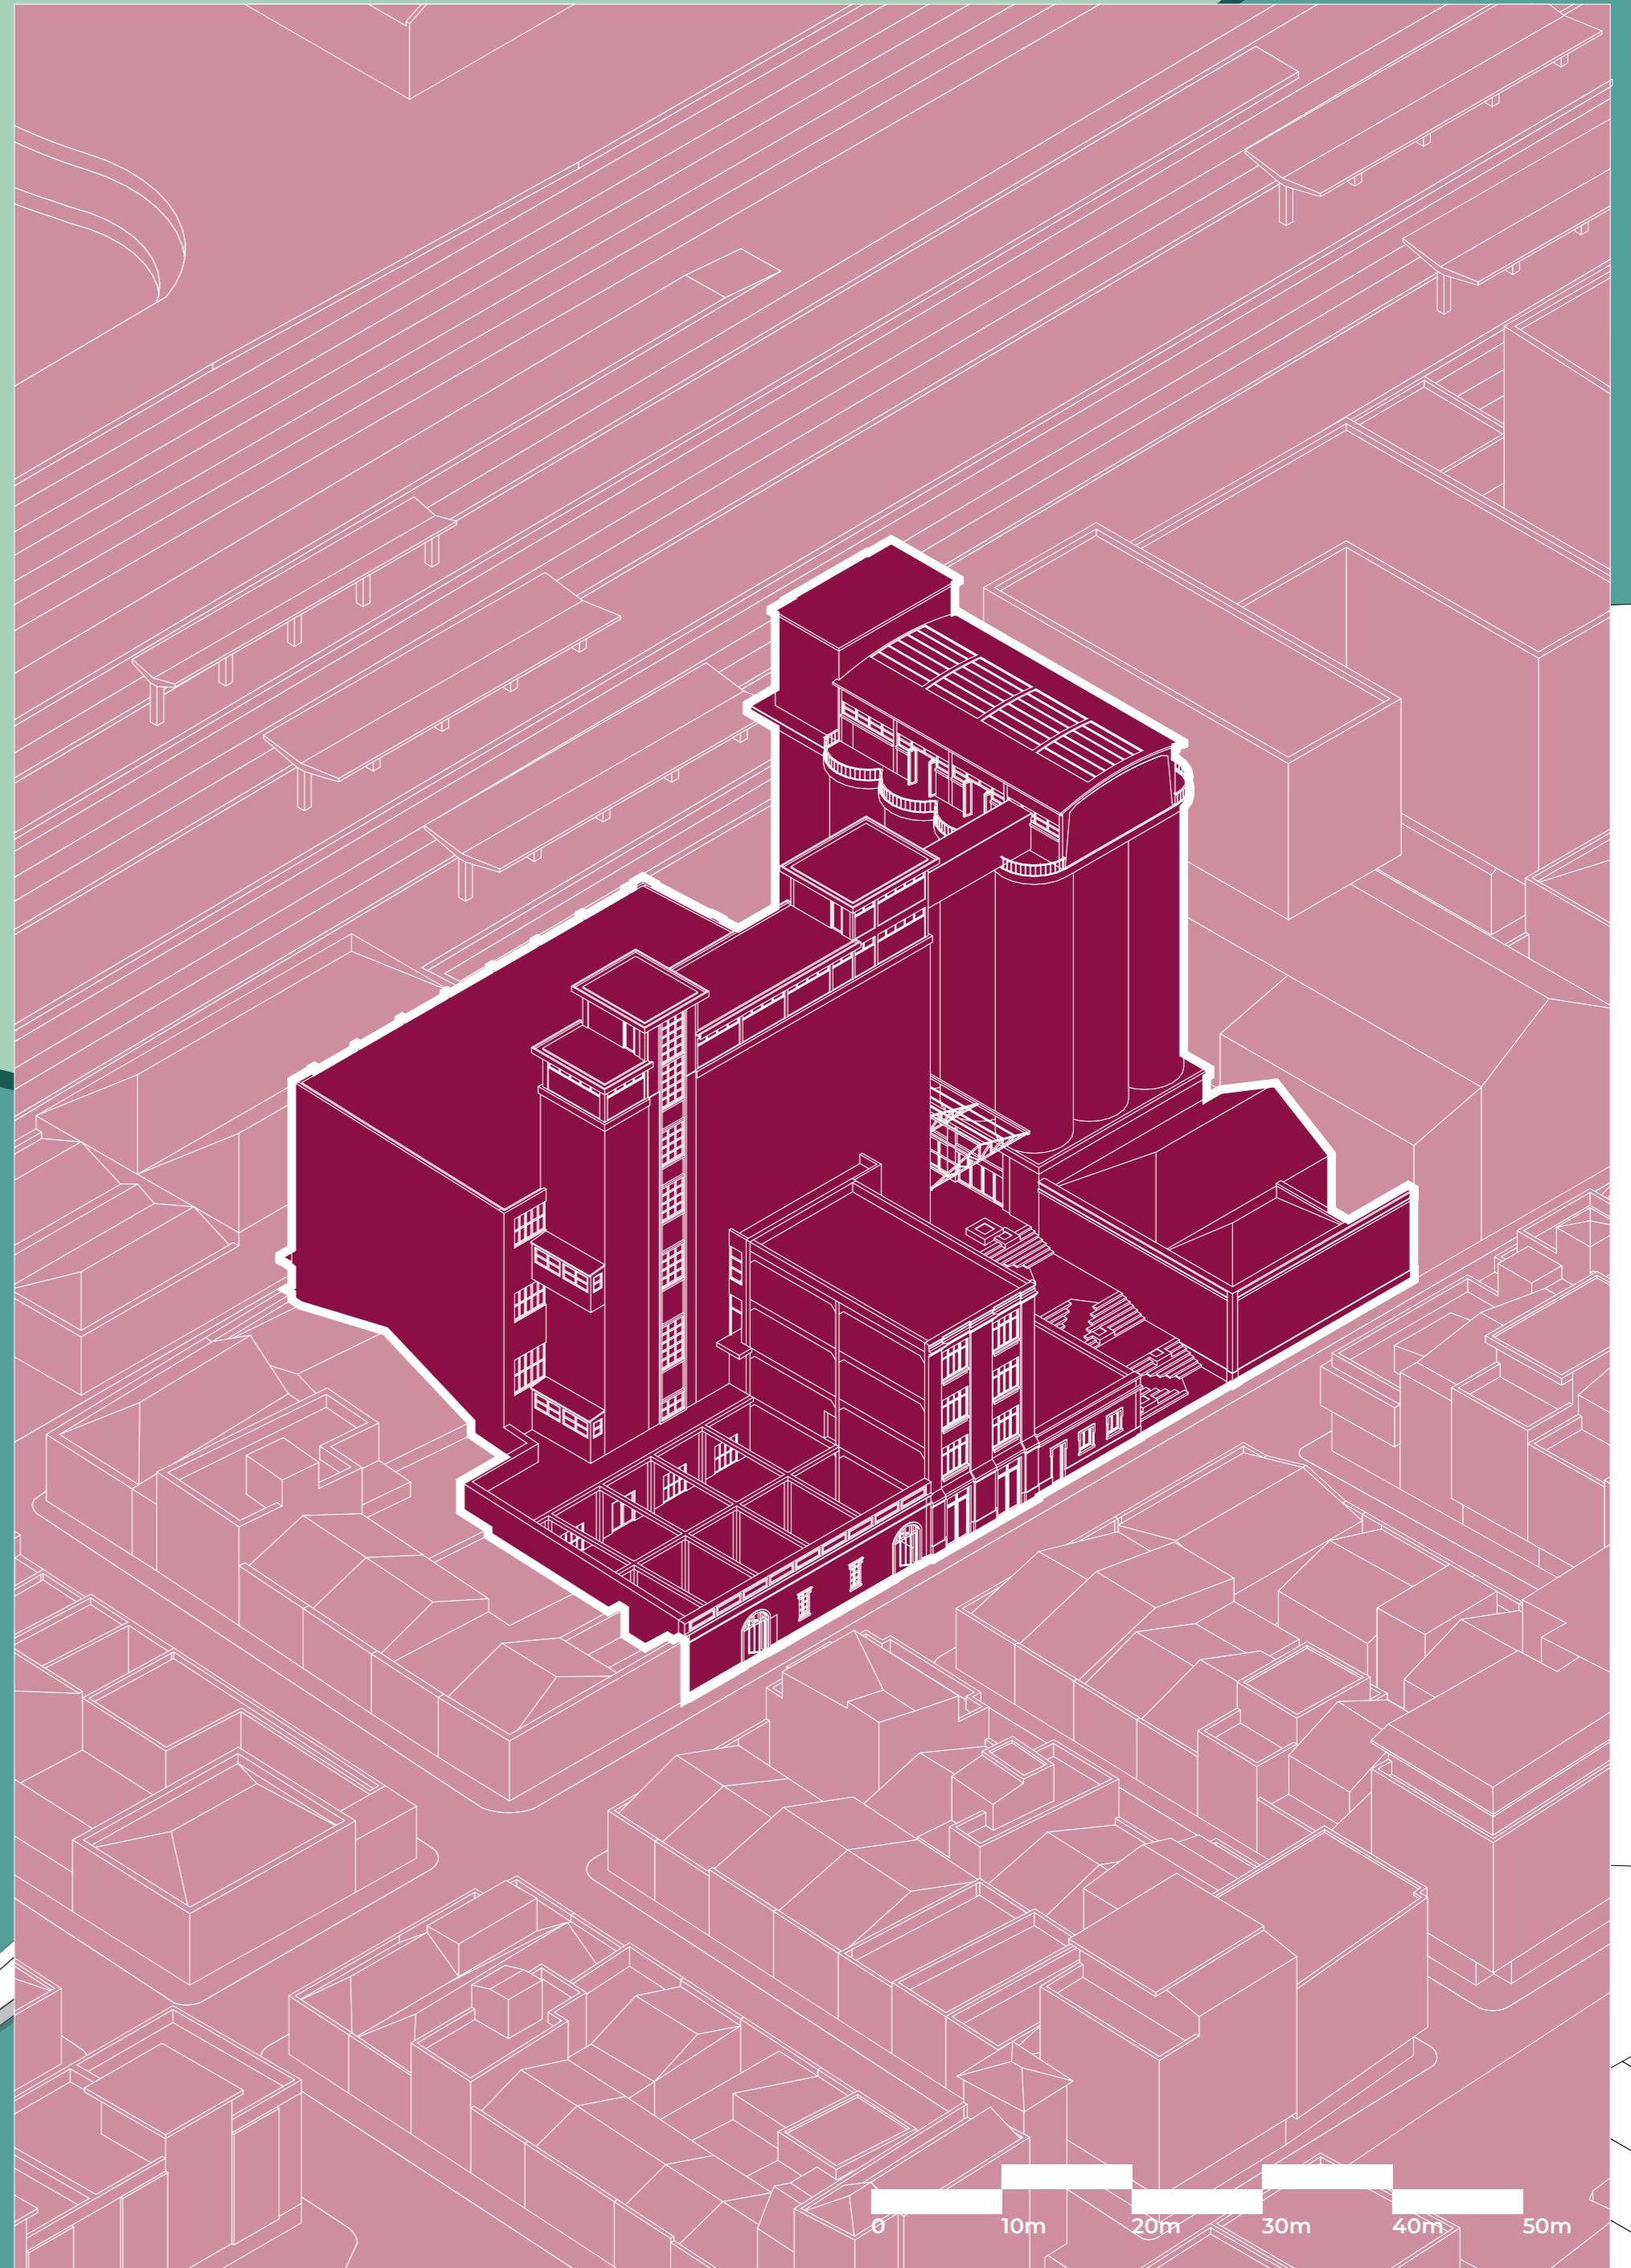


1 COMMUNAL GARDEN

Severity of impacts
moderate

Division of values
Social Ecological Econ.

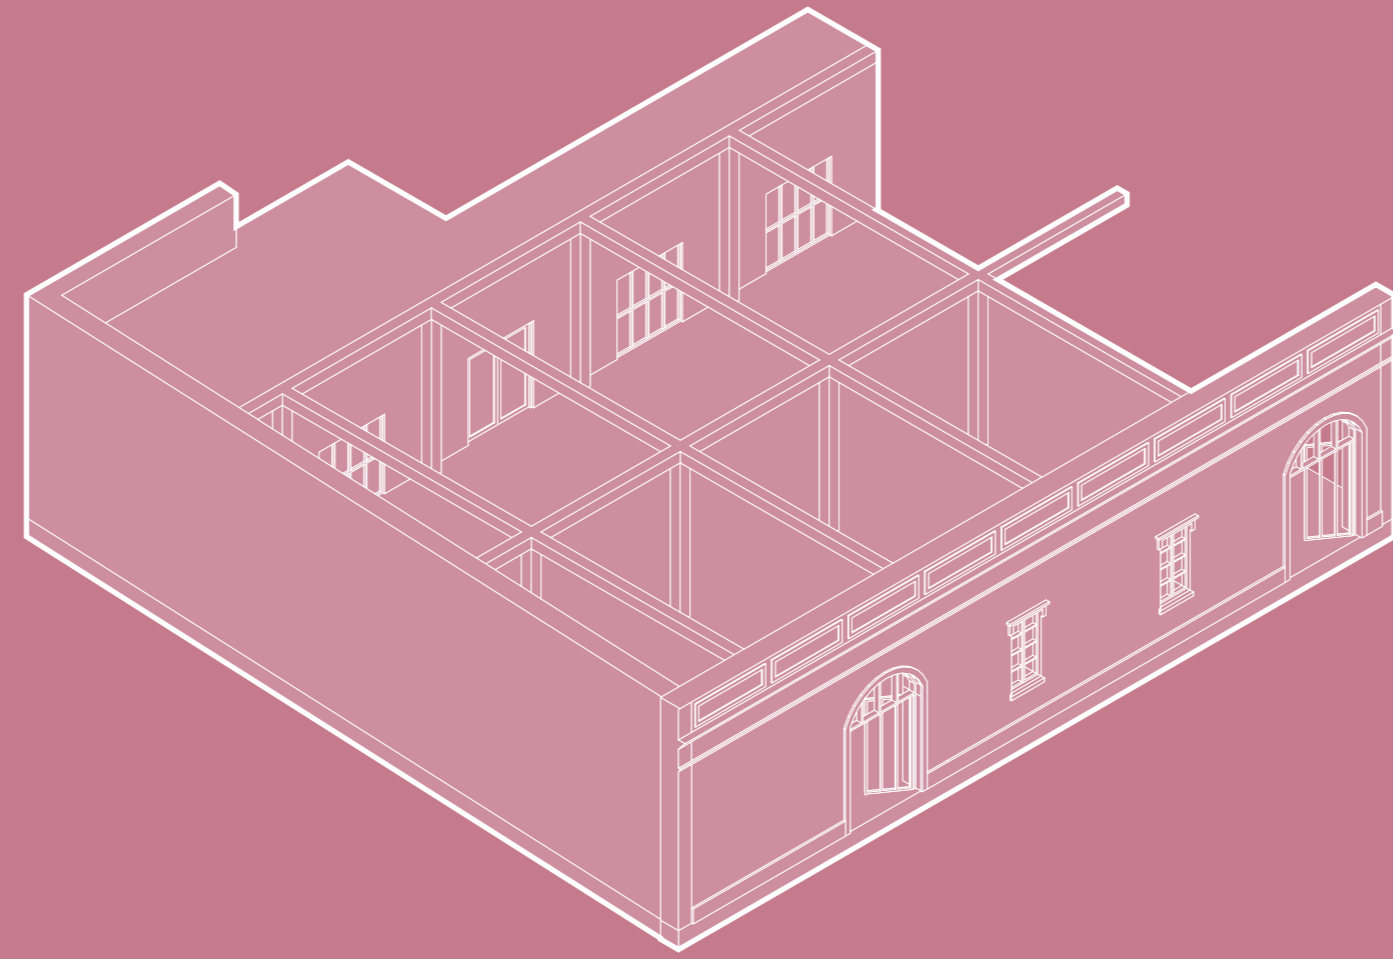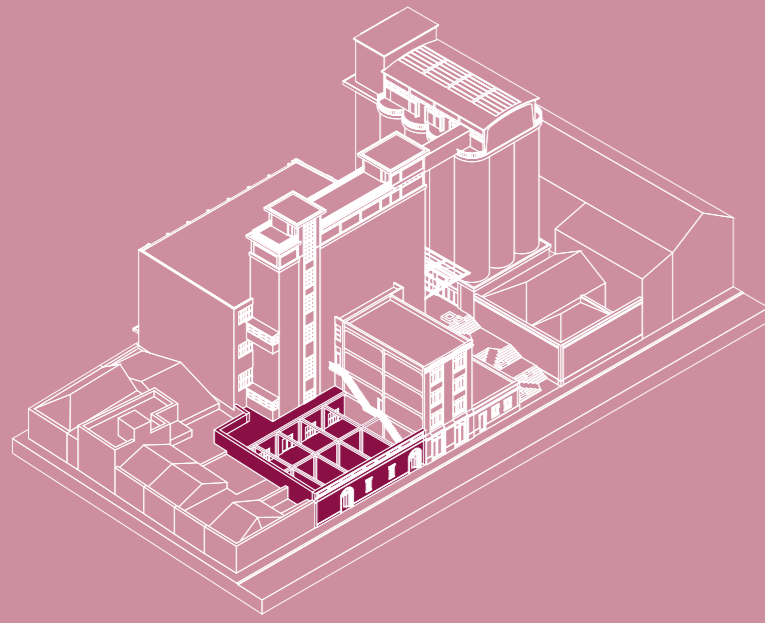

Isometric view

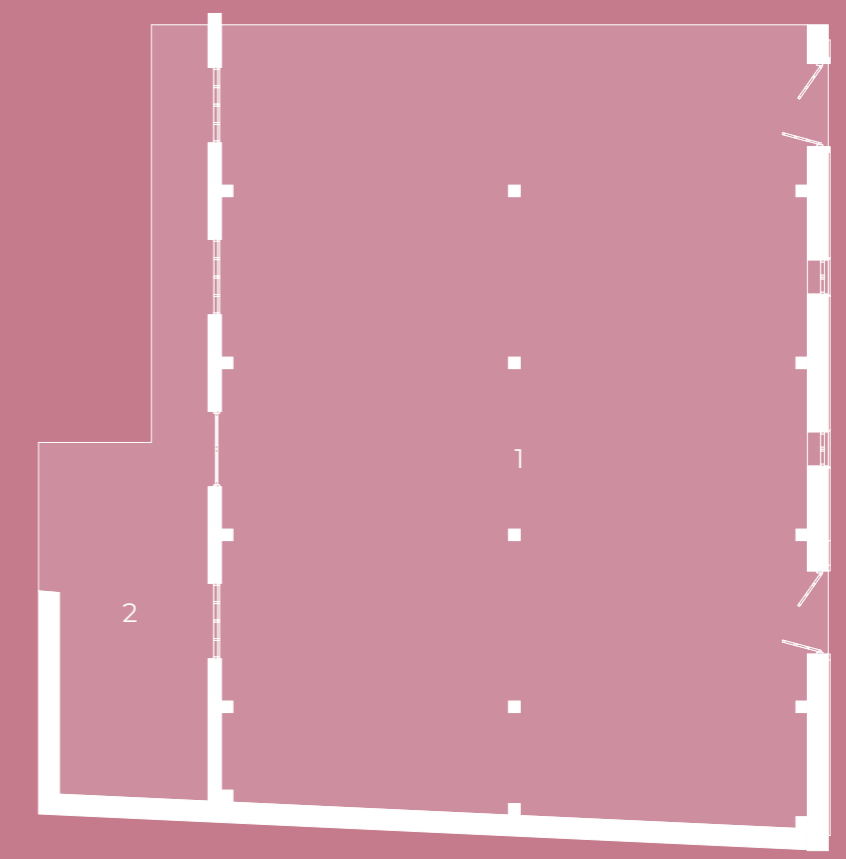



Floorplan (ground floor)

- 1 Garden
- 2 Hallway


2 COMMUNITY CENTRE

Severity of impacts
minor

Division of values
Social Ecological Economic

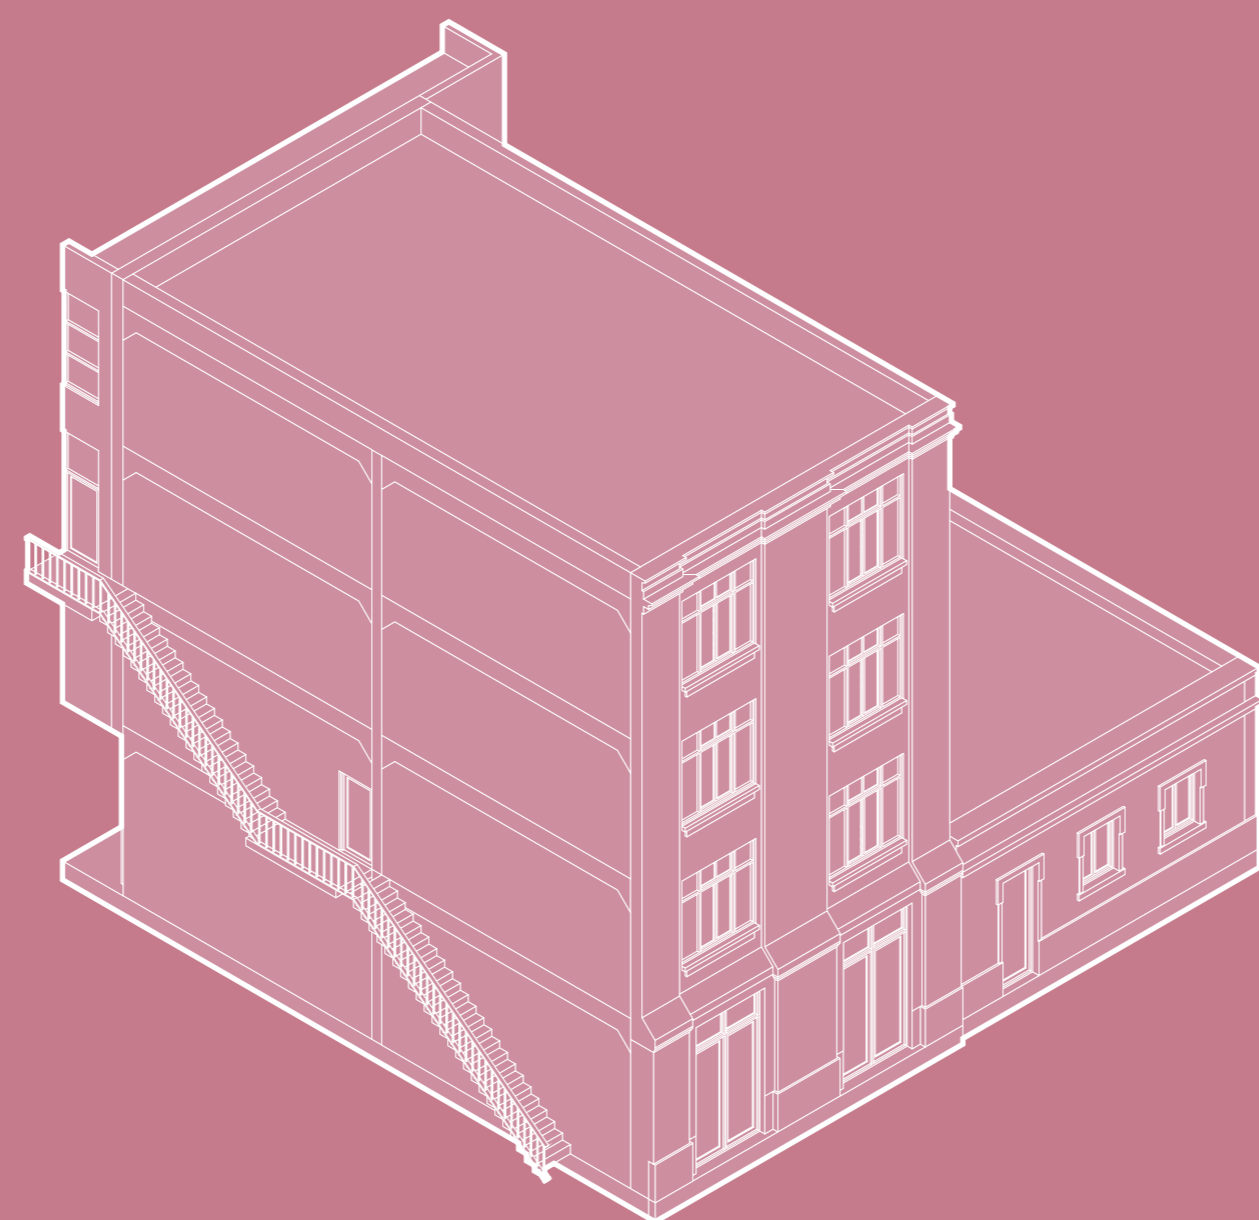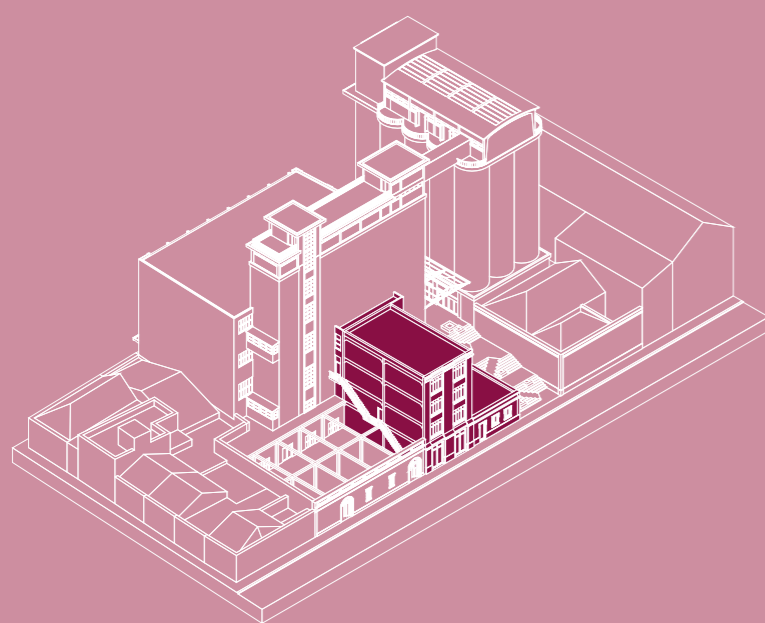


Isometric view

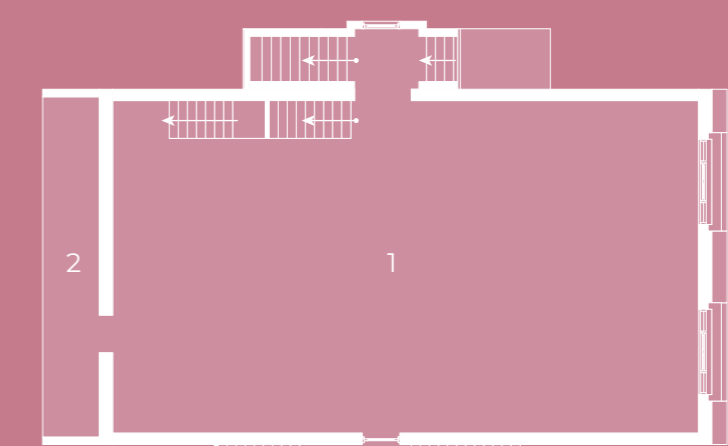

Floorplan (1st floor)

- 1 Open workspace
- 2 Hallway

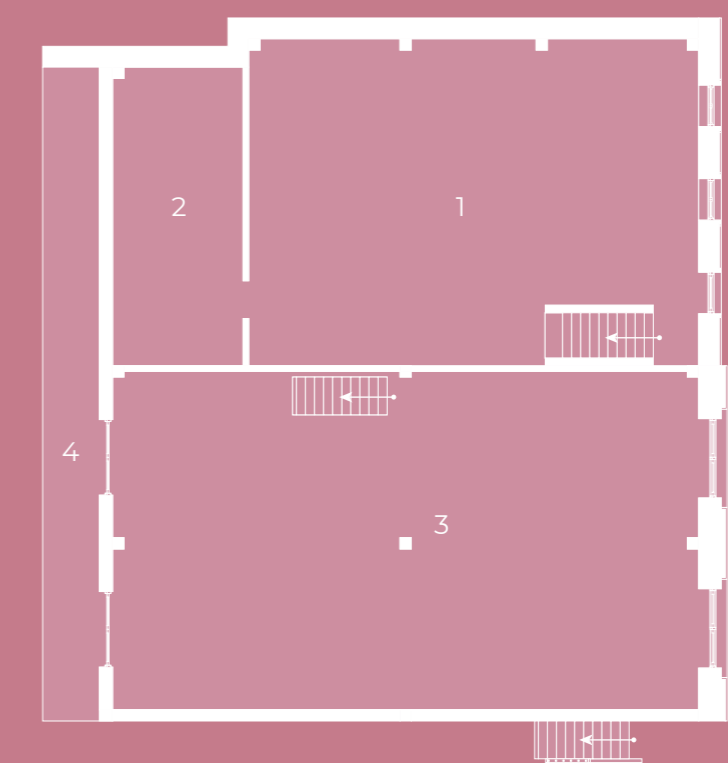



Floorplan (ground floor)

- 1 Commercial space
- 2 Storage space
- 3 Open workspace
- 4 Hallway

3 CONNECTING PASSAGE

Severity of impacts
large

Division of values
Social Ecological Econ.

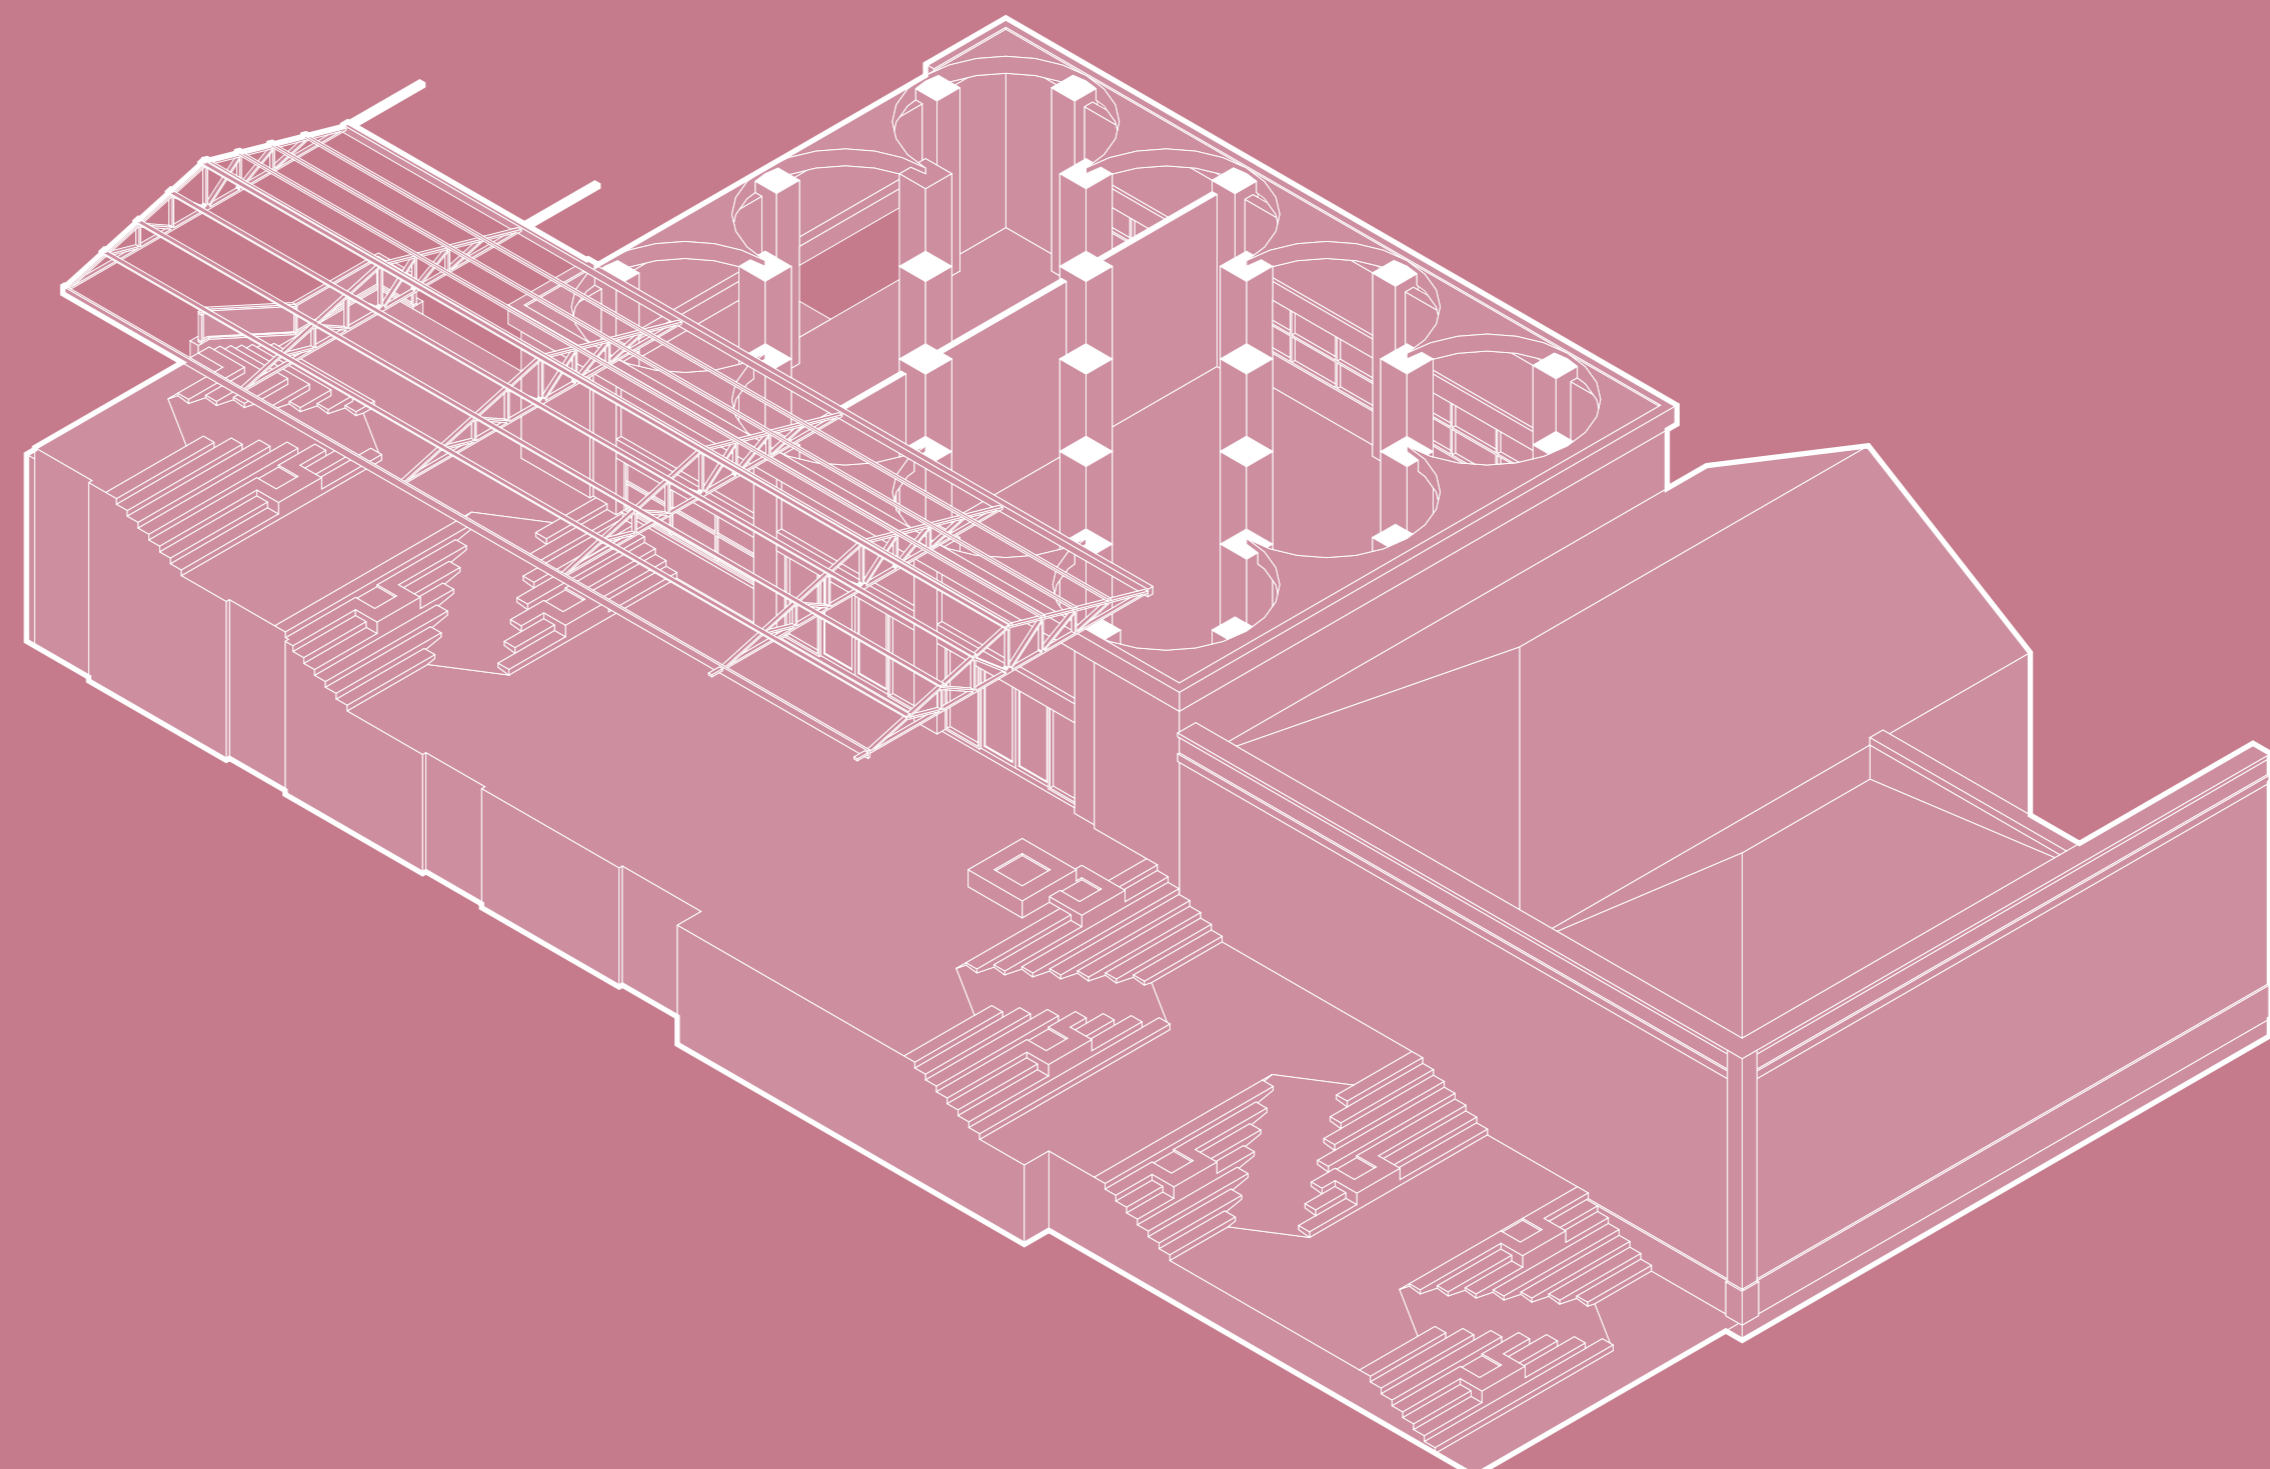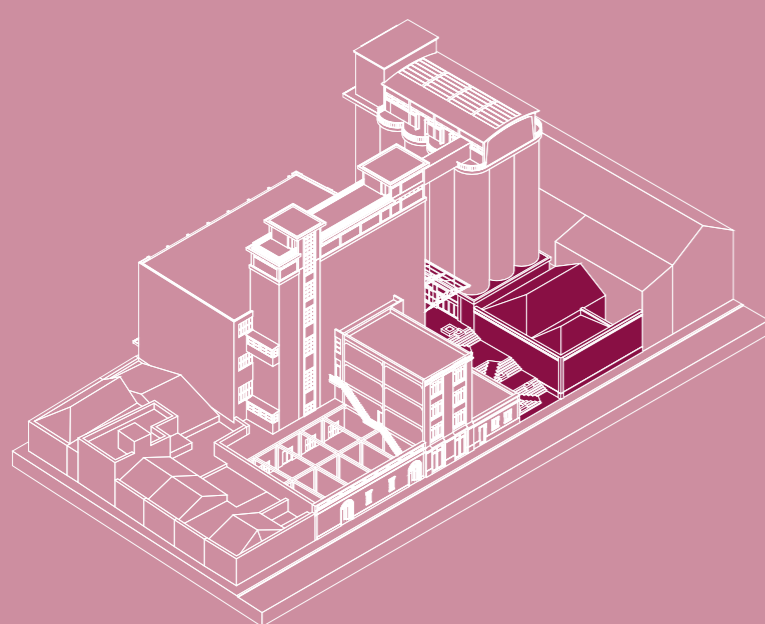



Isometric view




4 ROOFTOP RESTAURANT

Severity of impacts
minor

Division of values
Social Ecological Economic

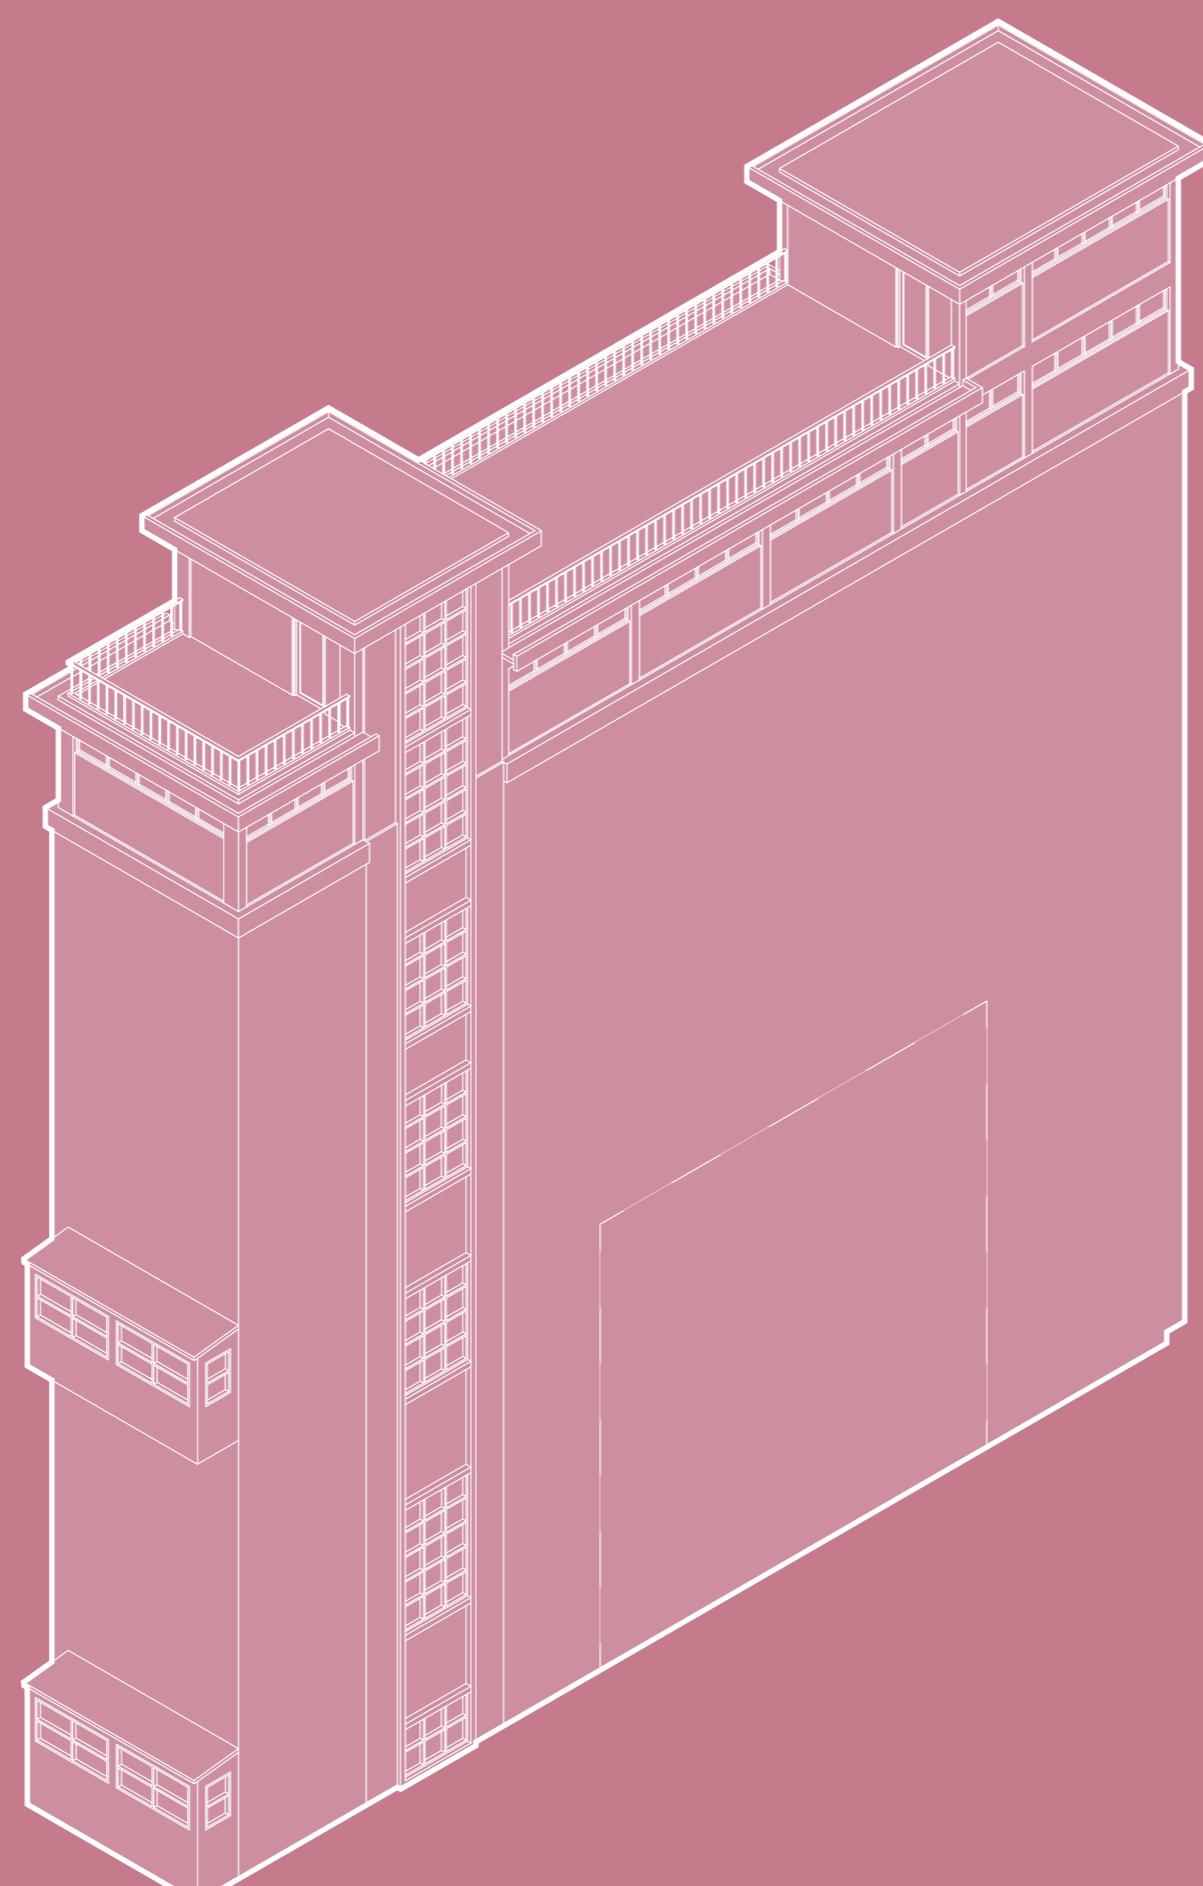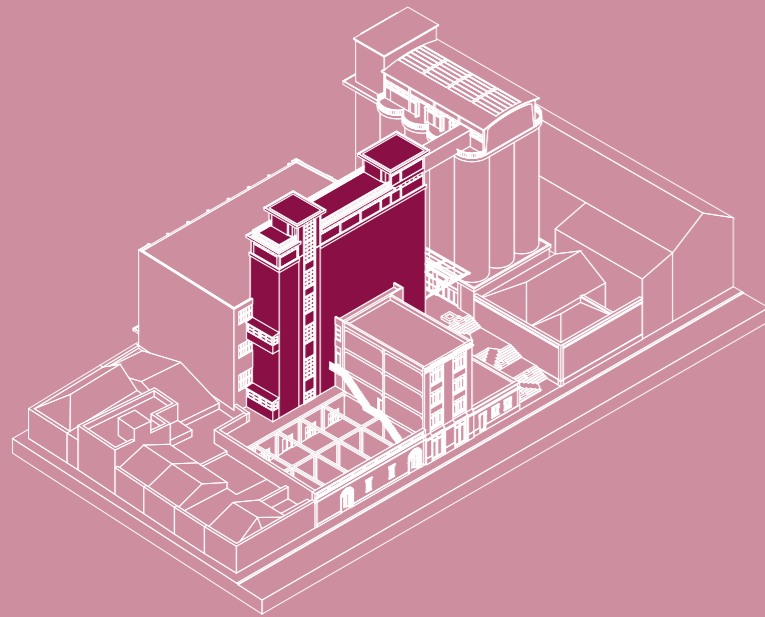


Isometric view

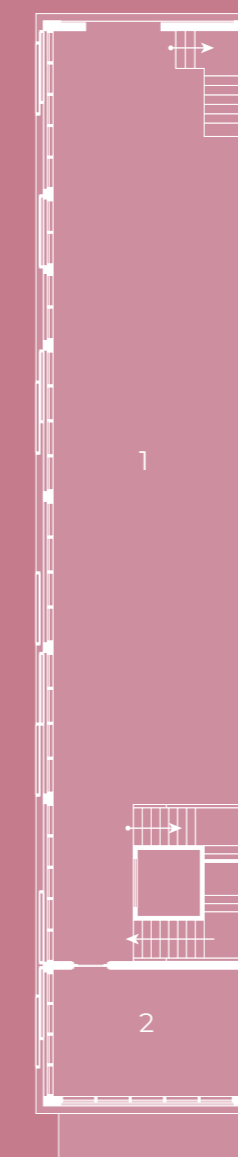

- 1 Restaurant
- 2 Kitchen

Floor plan (6th floor)

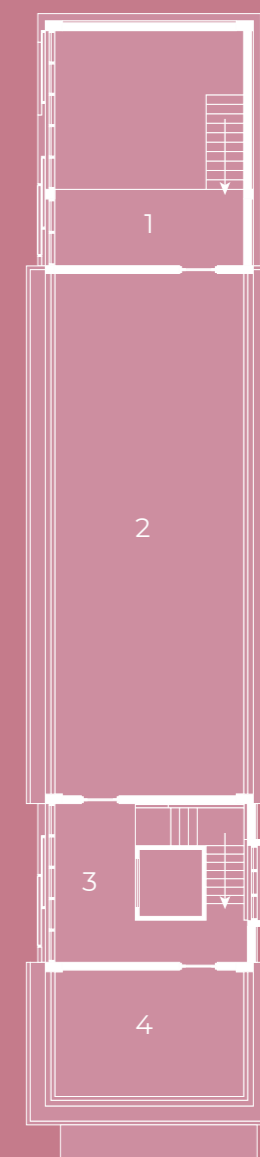



- 1 Mezzanine
- 2 Roof terrace / garden
- 3 Corridor
- 4 Roof terrace

Floor plan (7th floor)


5 WORKSHOP HALL

Severity of impacts
minor

Division of values
Social Ecological Economic

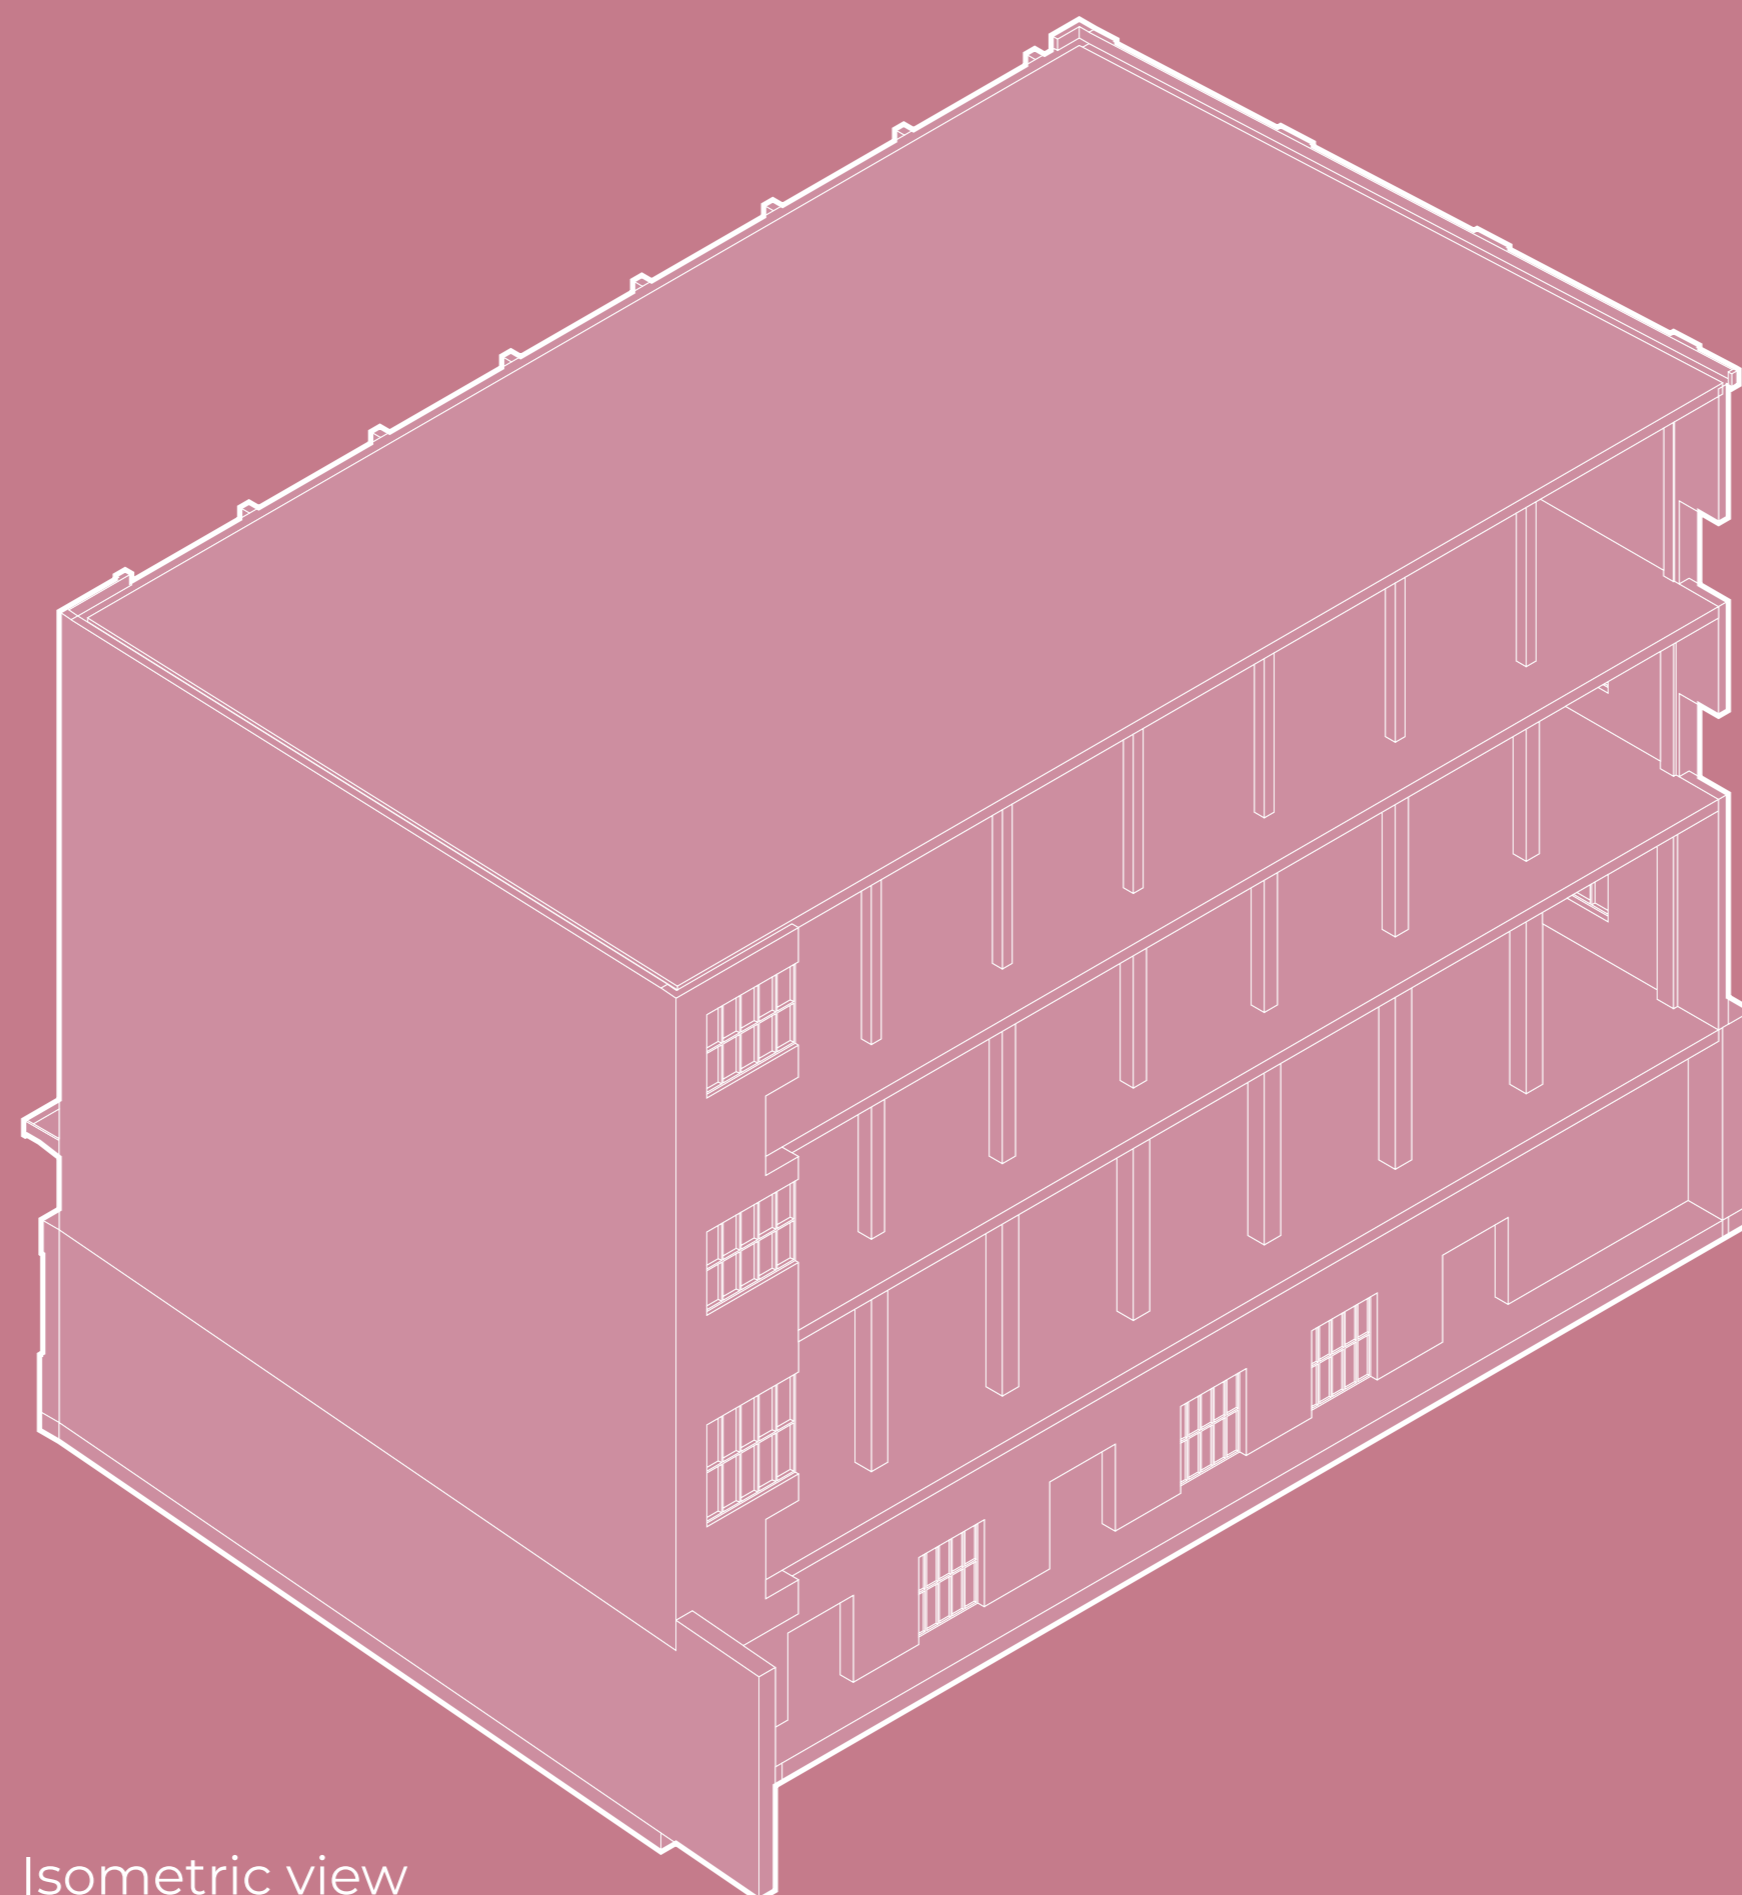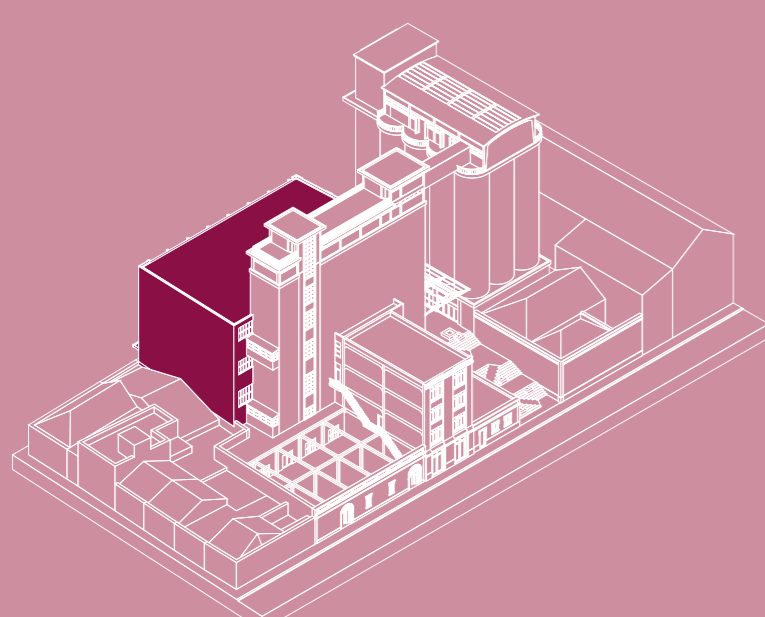

Isometric view


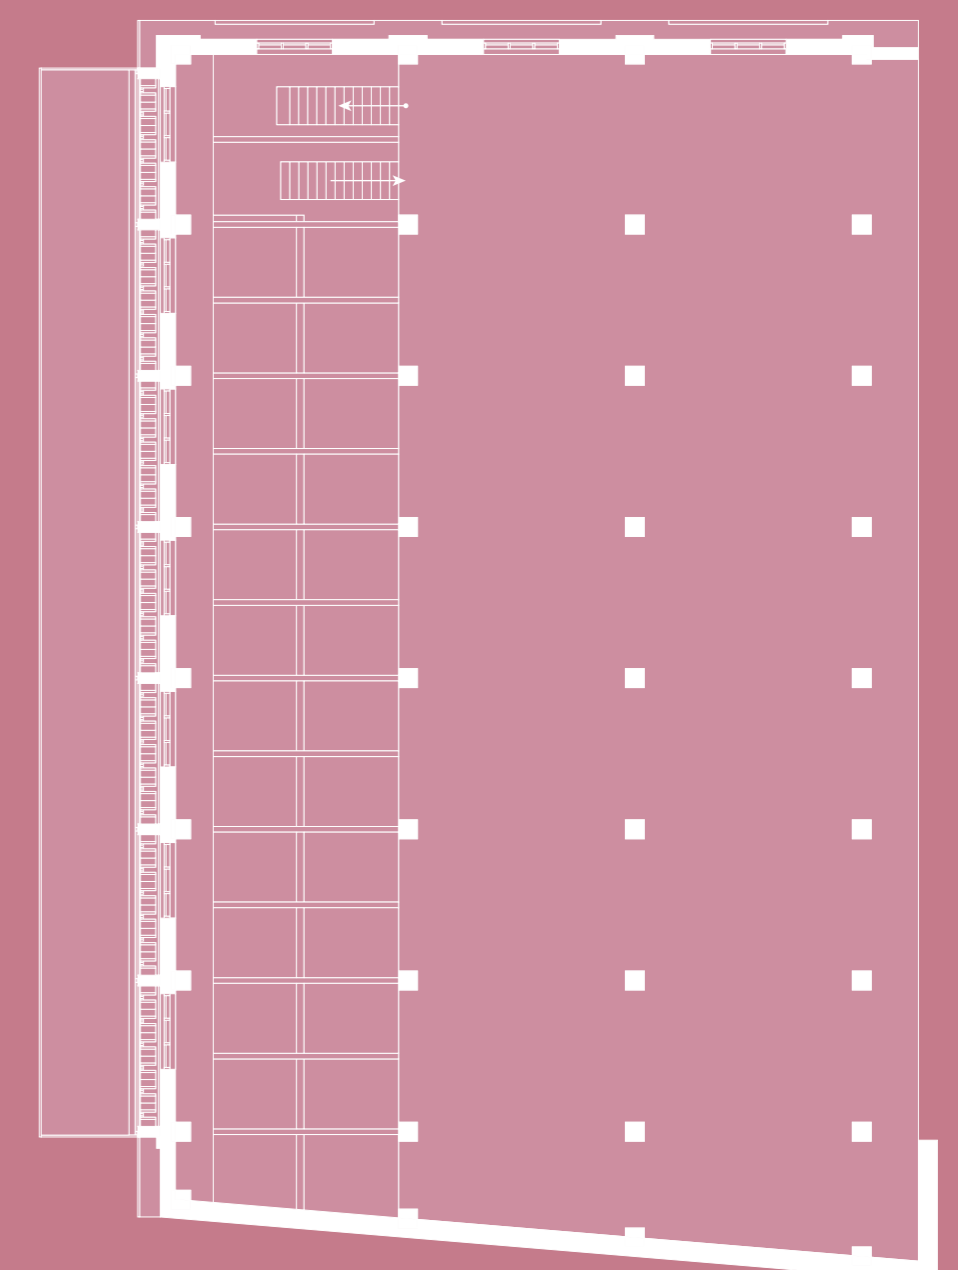


Floor plan (1st floor)


6 ROOFTOP CLUB

Severity of impacts
minor

Division of values
Social Ecological Econ.

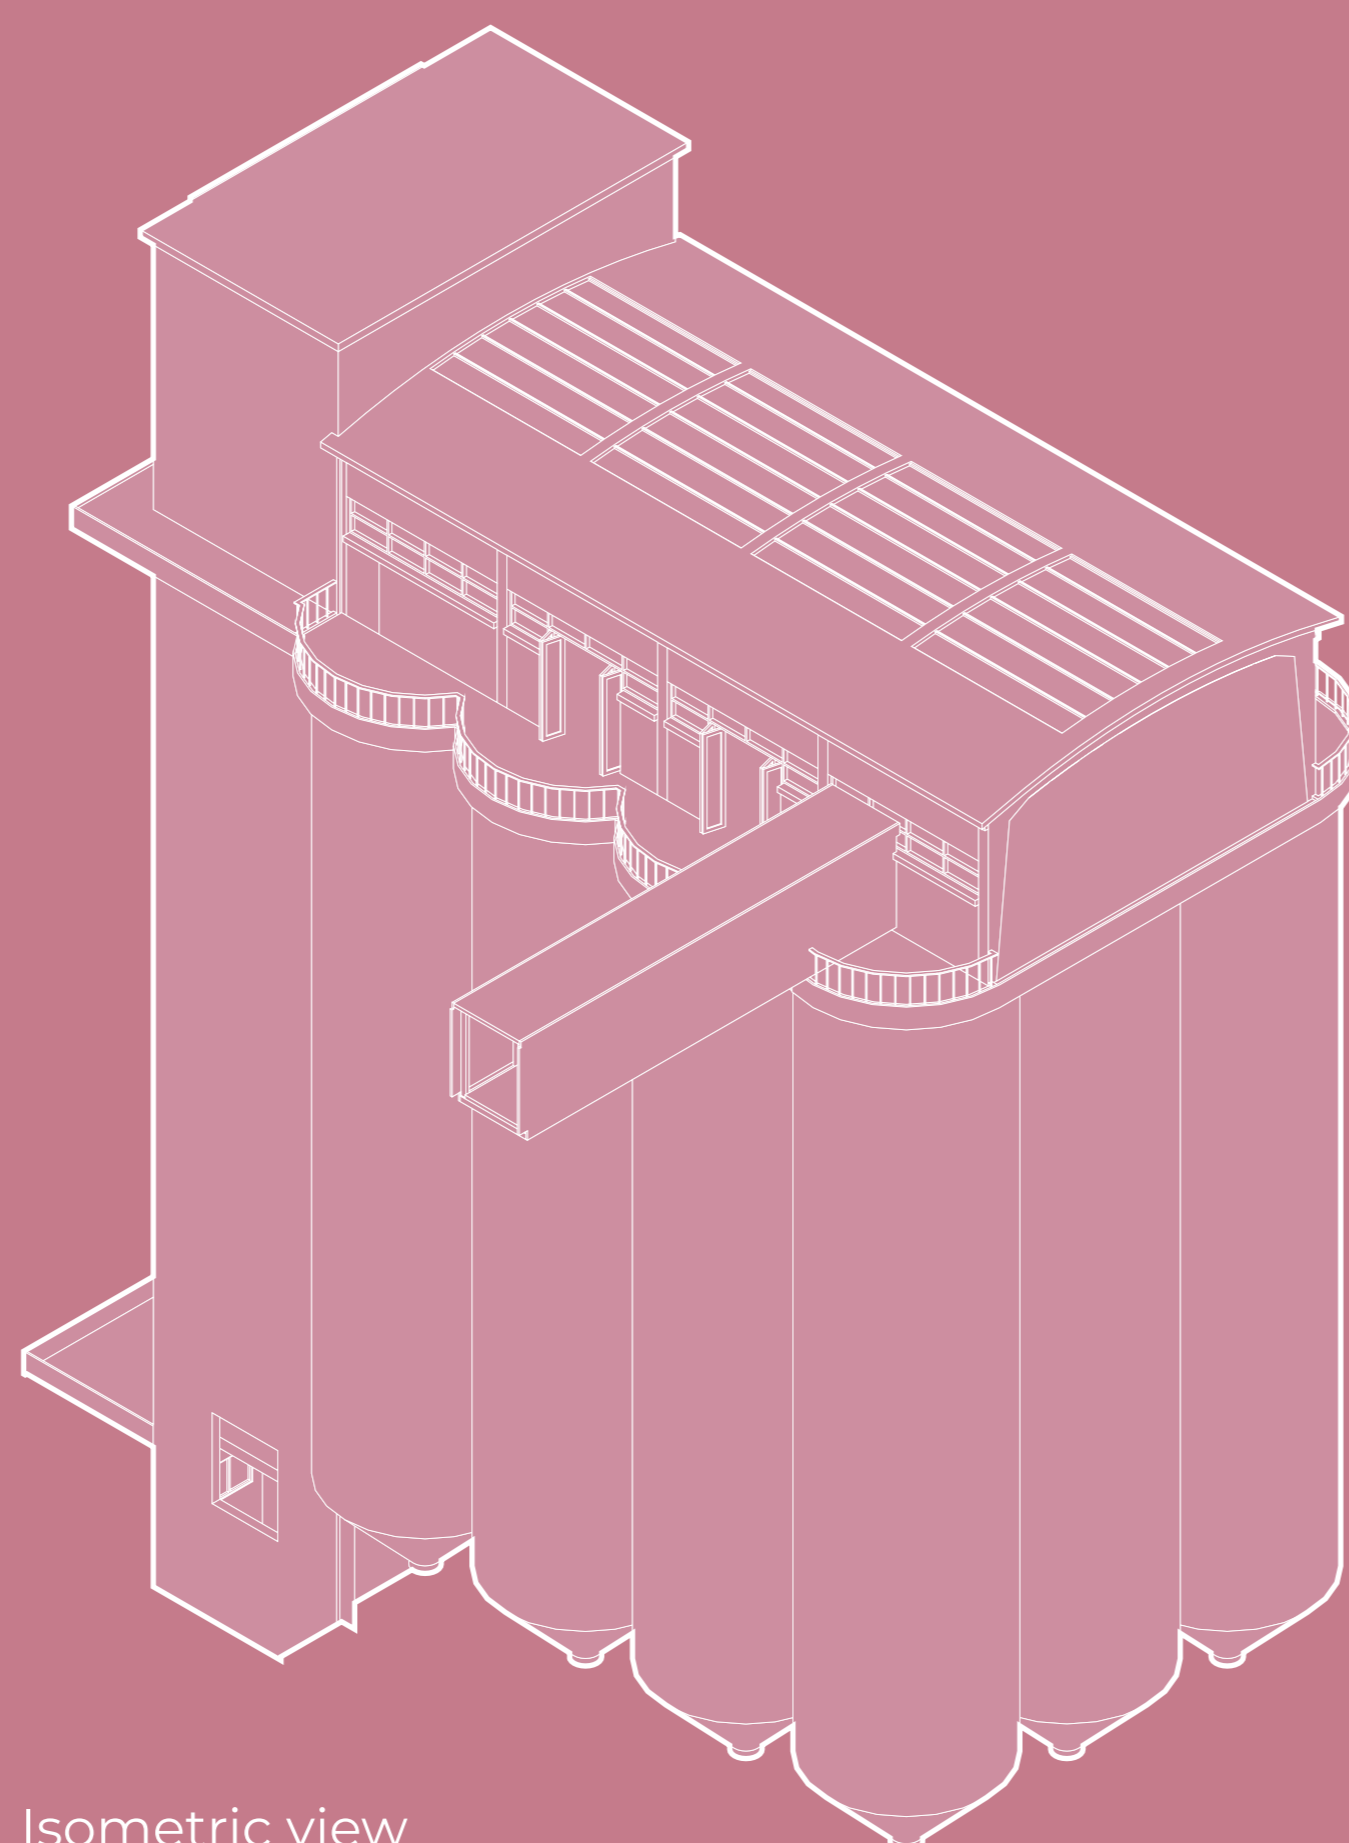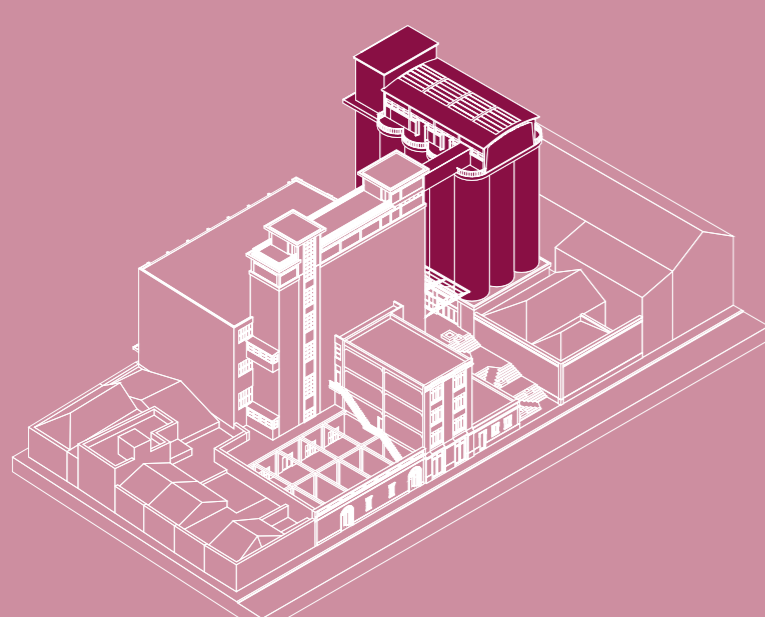

Isometric view

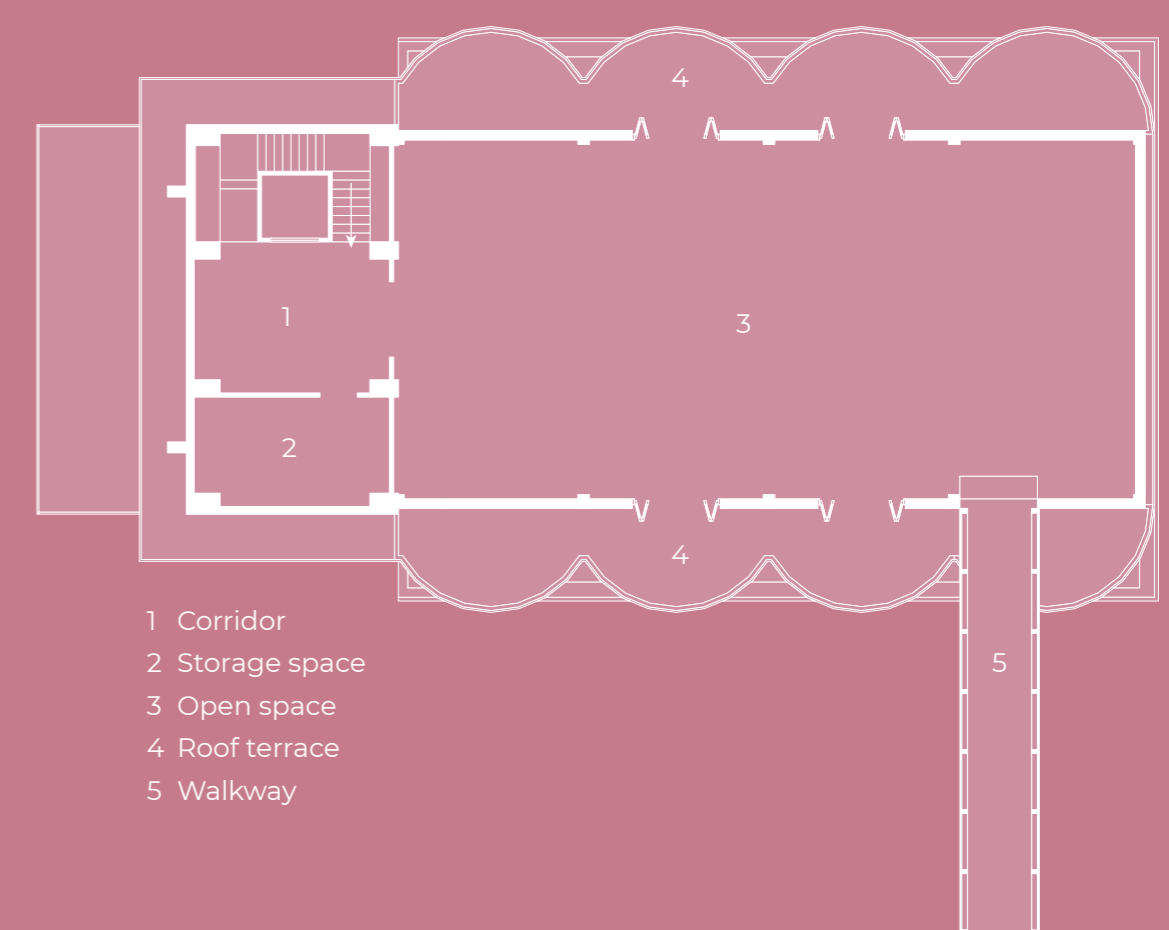


- 1 Corridor
- 2 Storage space
- 3 Open space
- 4 Roof terrace
- 5 Walkway

Floor plan (6th floor)







1 CHOOSE PLAN

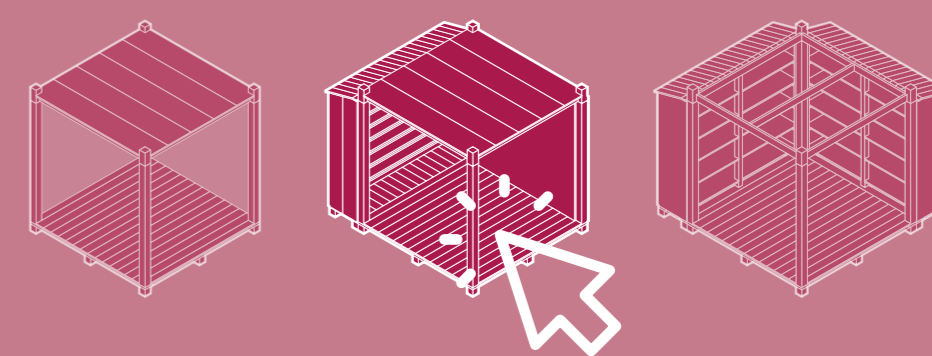

2 COLLECT MATERIALS

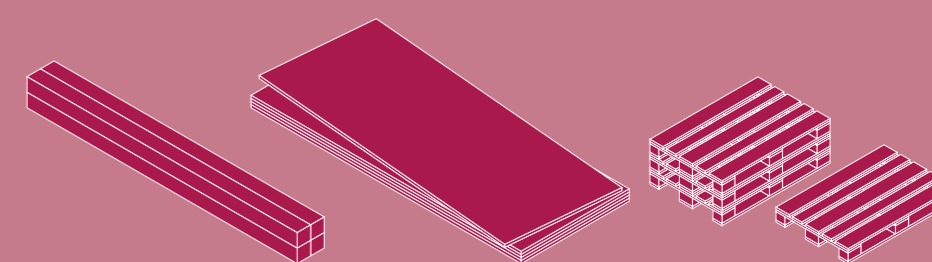

3 CONSTRUCT TOGETHER

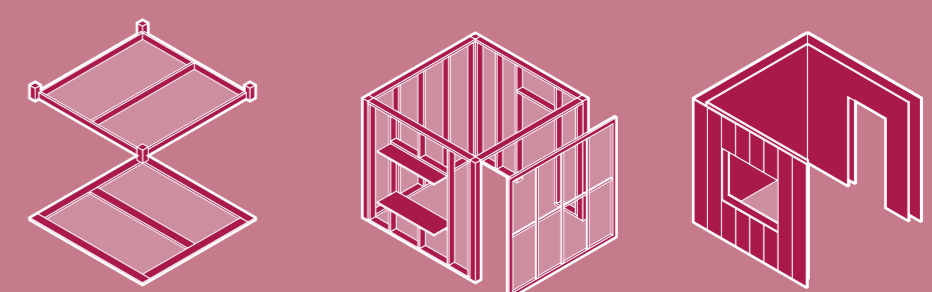


4 PLACE AND ENJOY!



WILLEM ELSKAMP


COMMUNITY SELF-BUILD



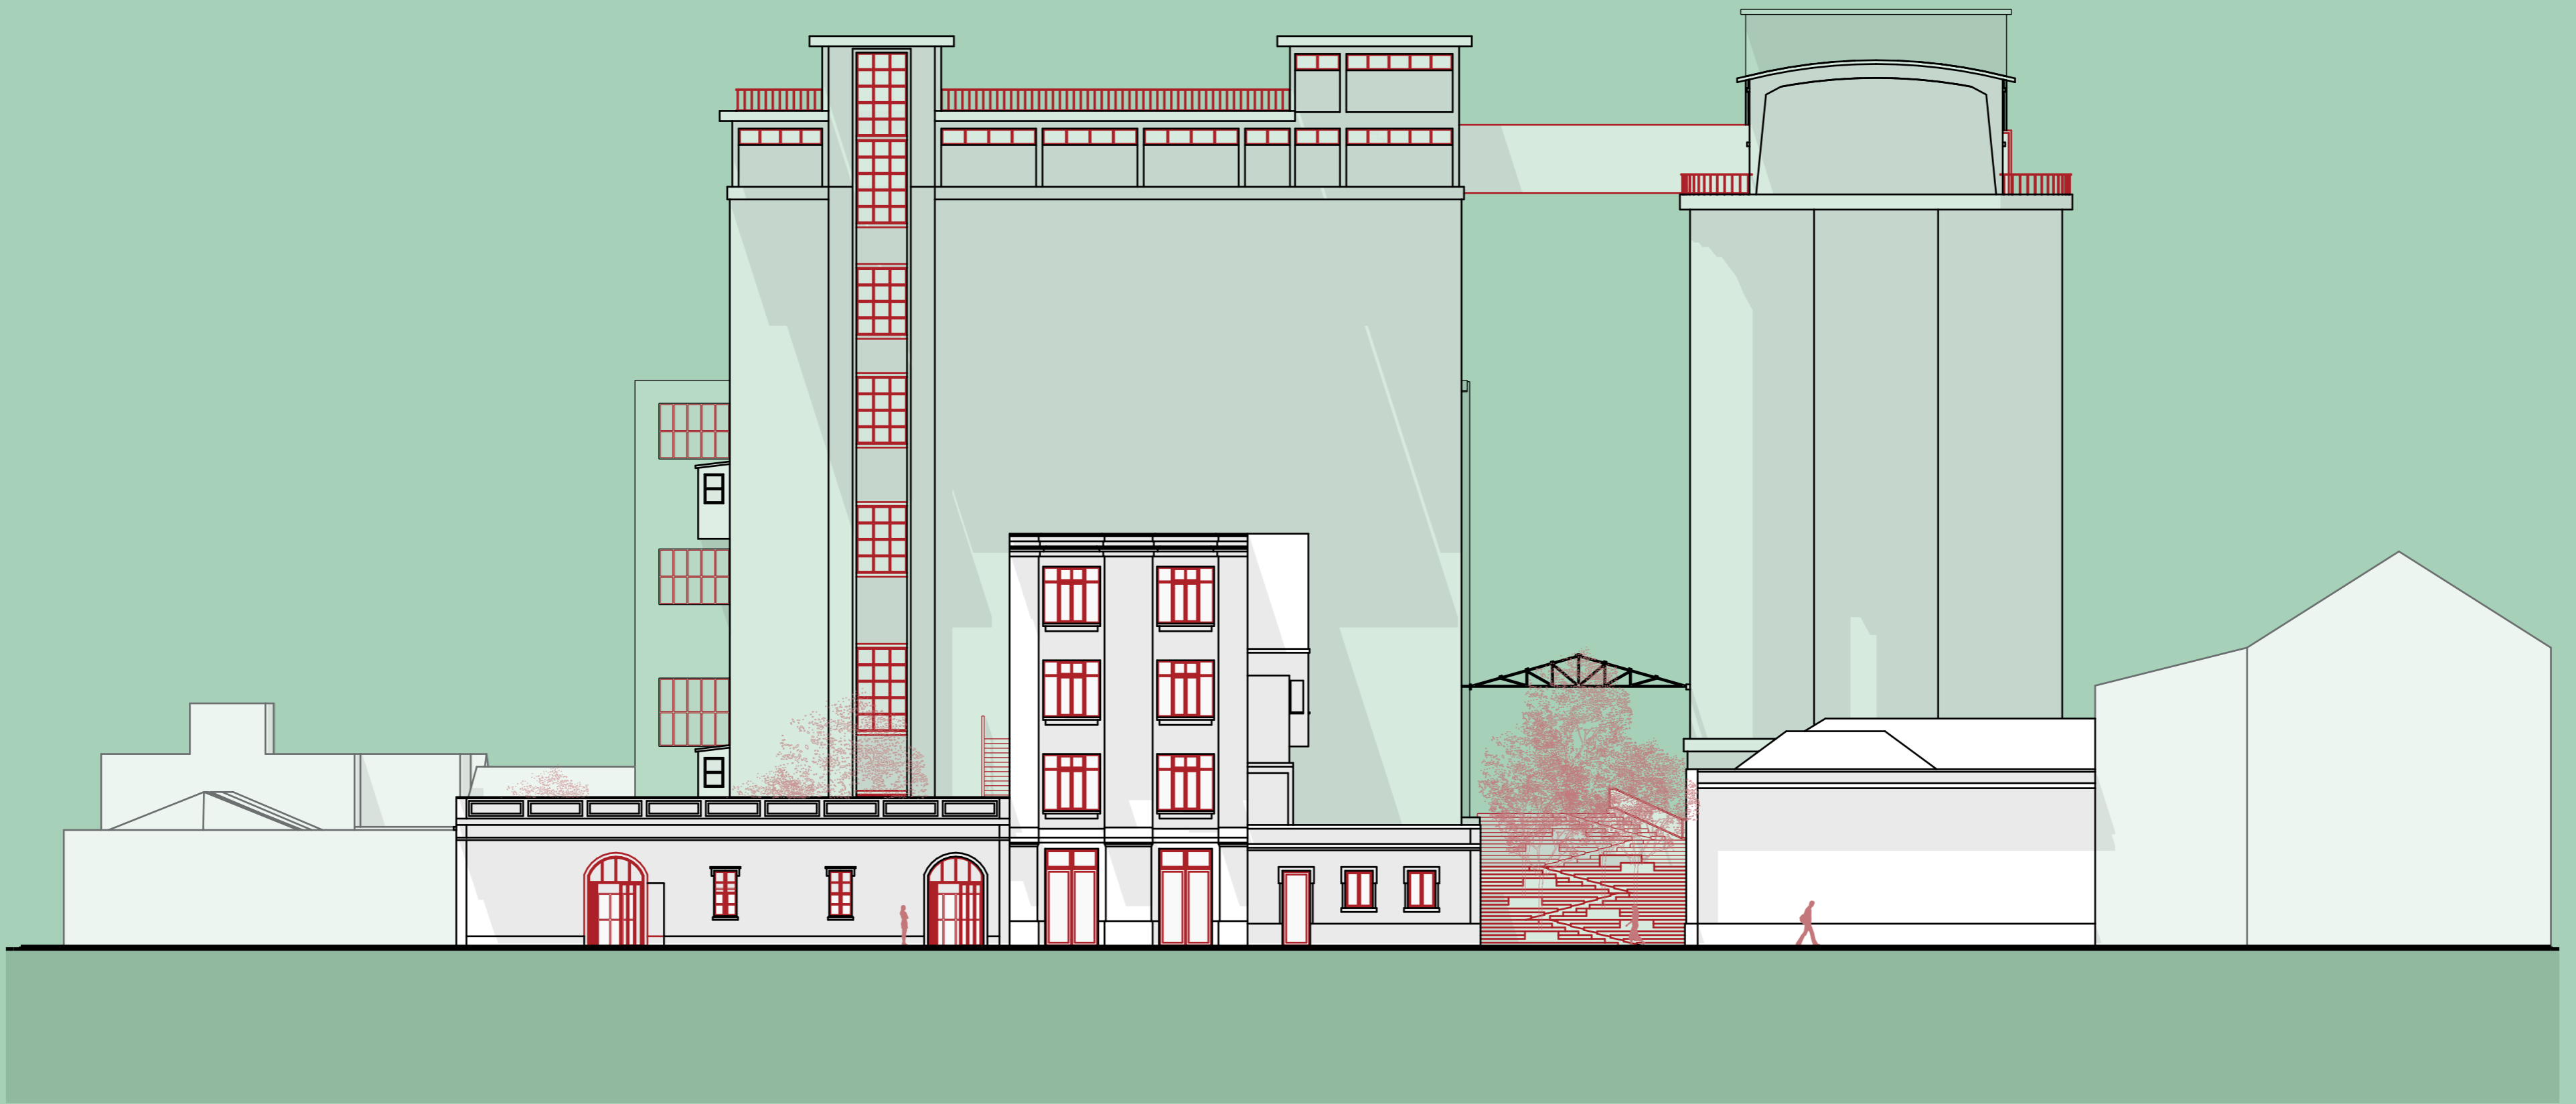


NORTH-EAST FACADE

1:200 0 2M 4M 10M

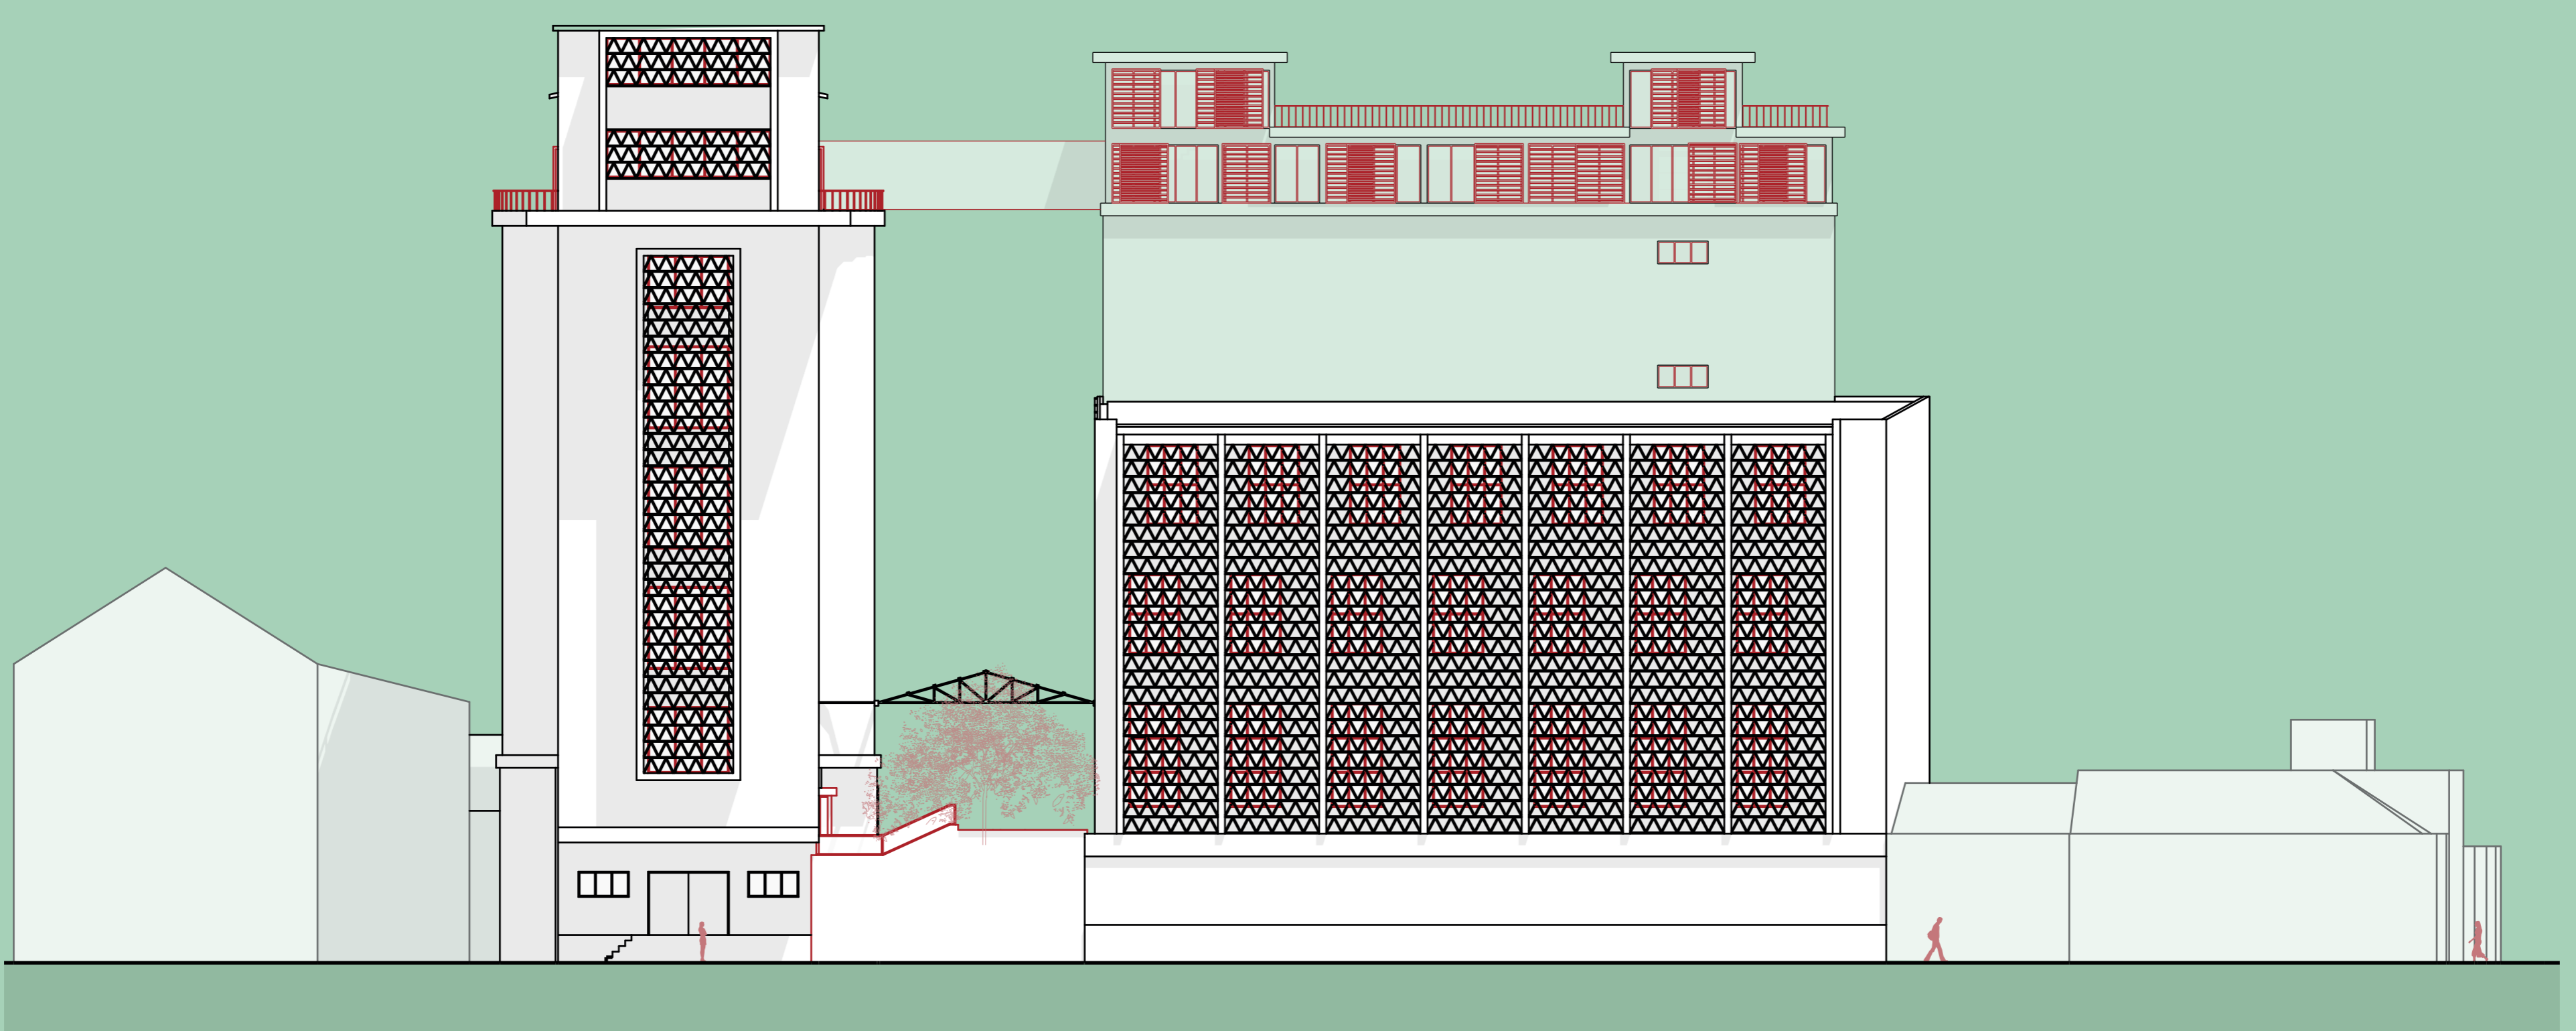


SOUTH-WEST FACADE

1:200 0 2M 4M 10M

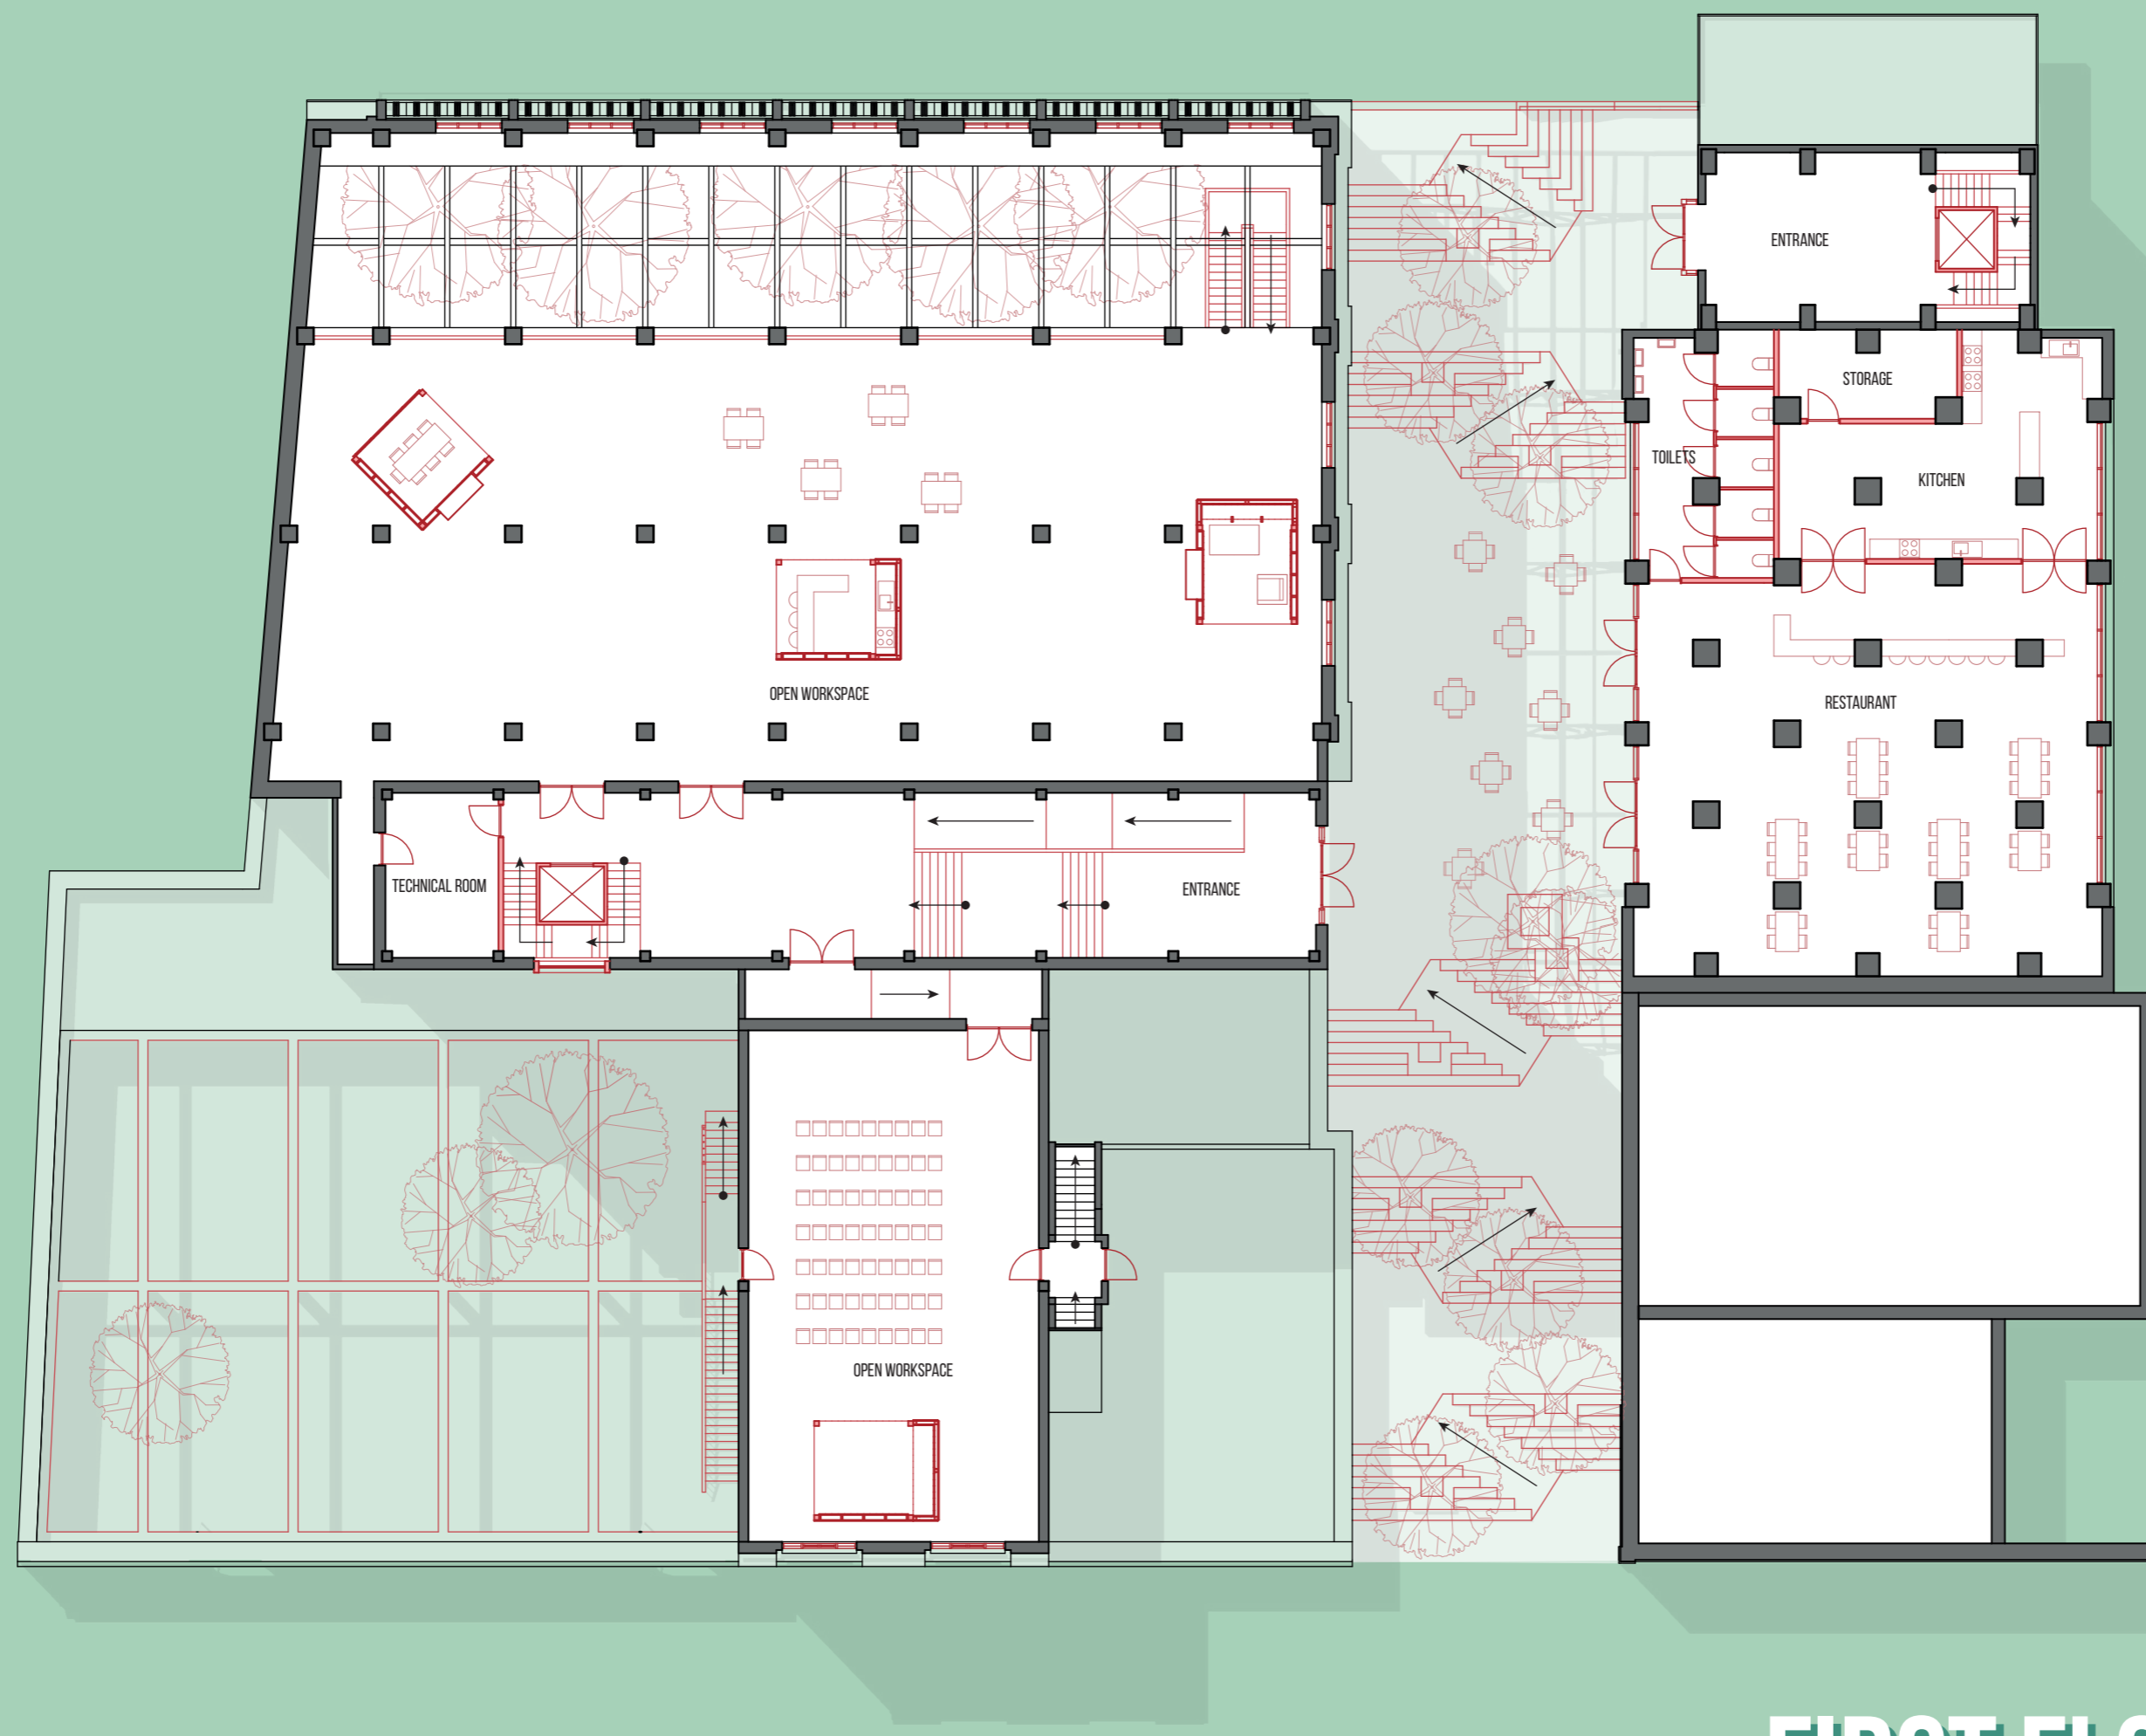


FIRST FLOOR

1:200 0 2M 4M 10M

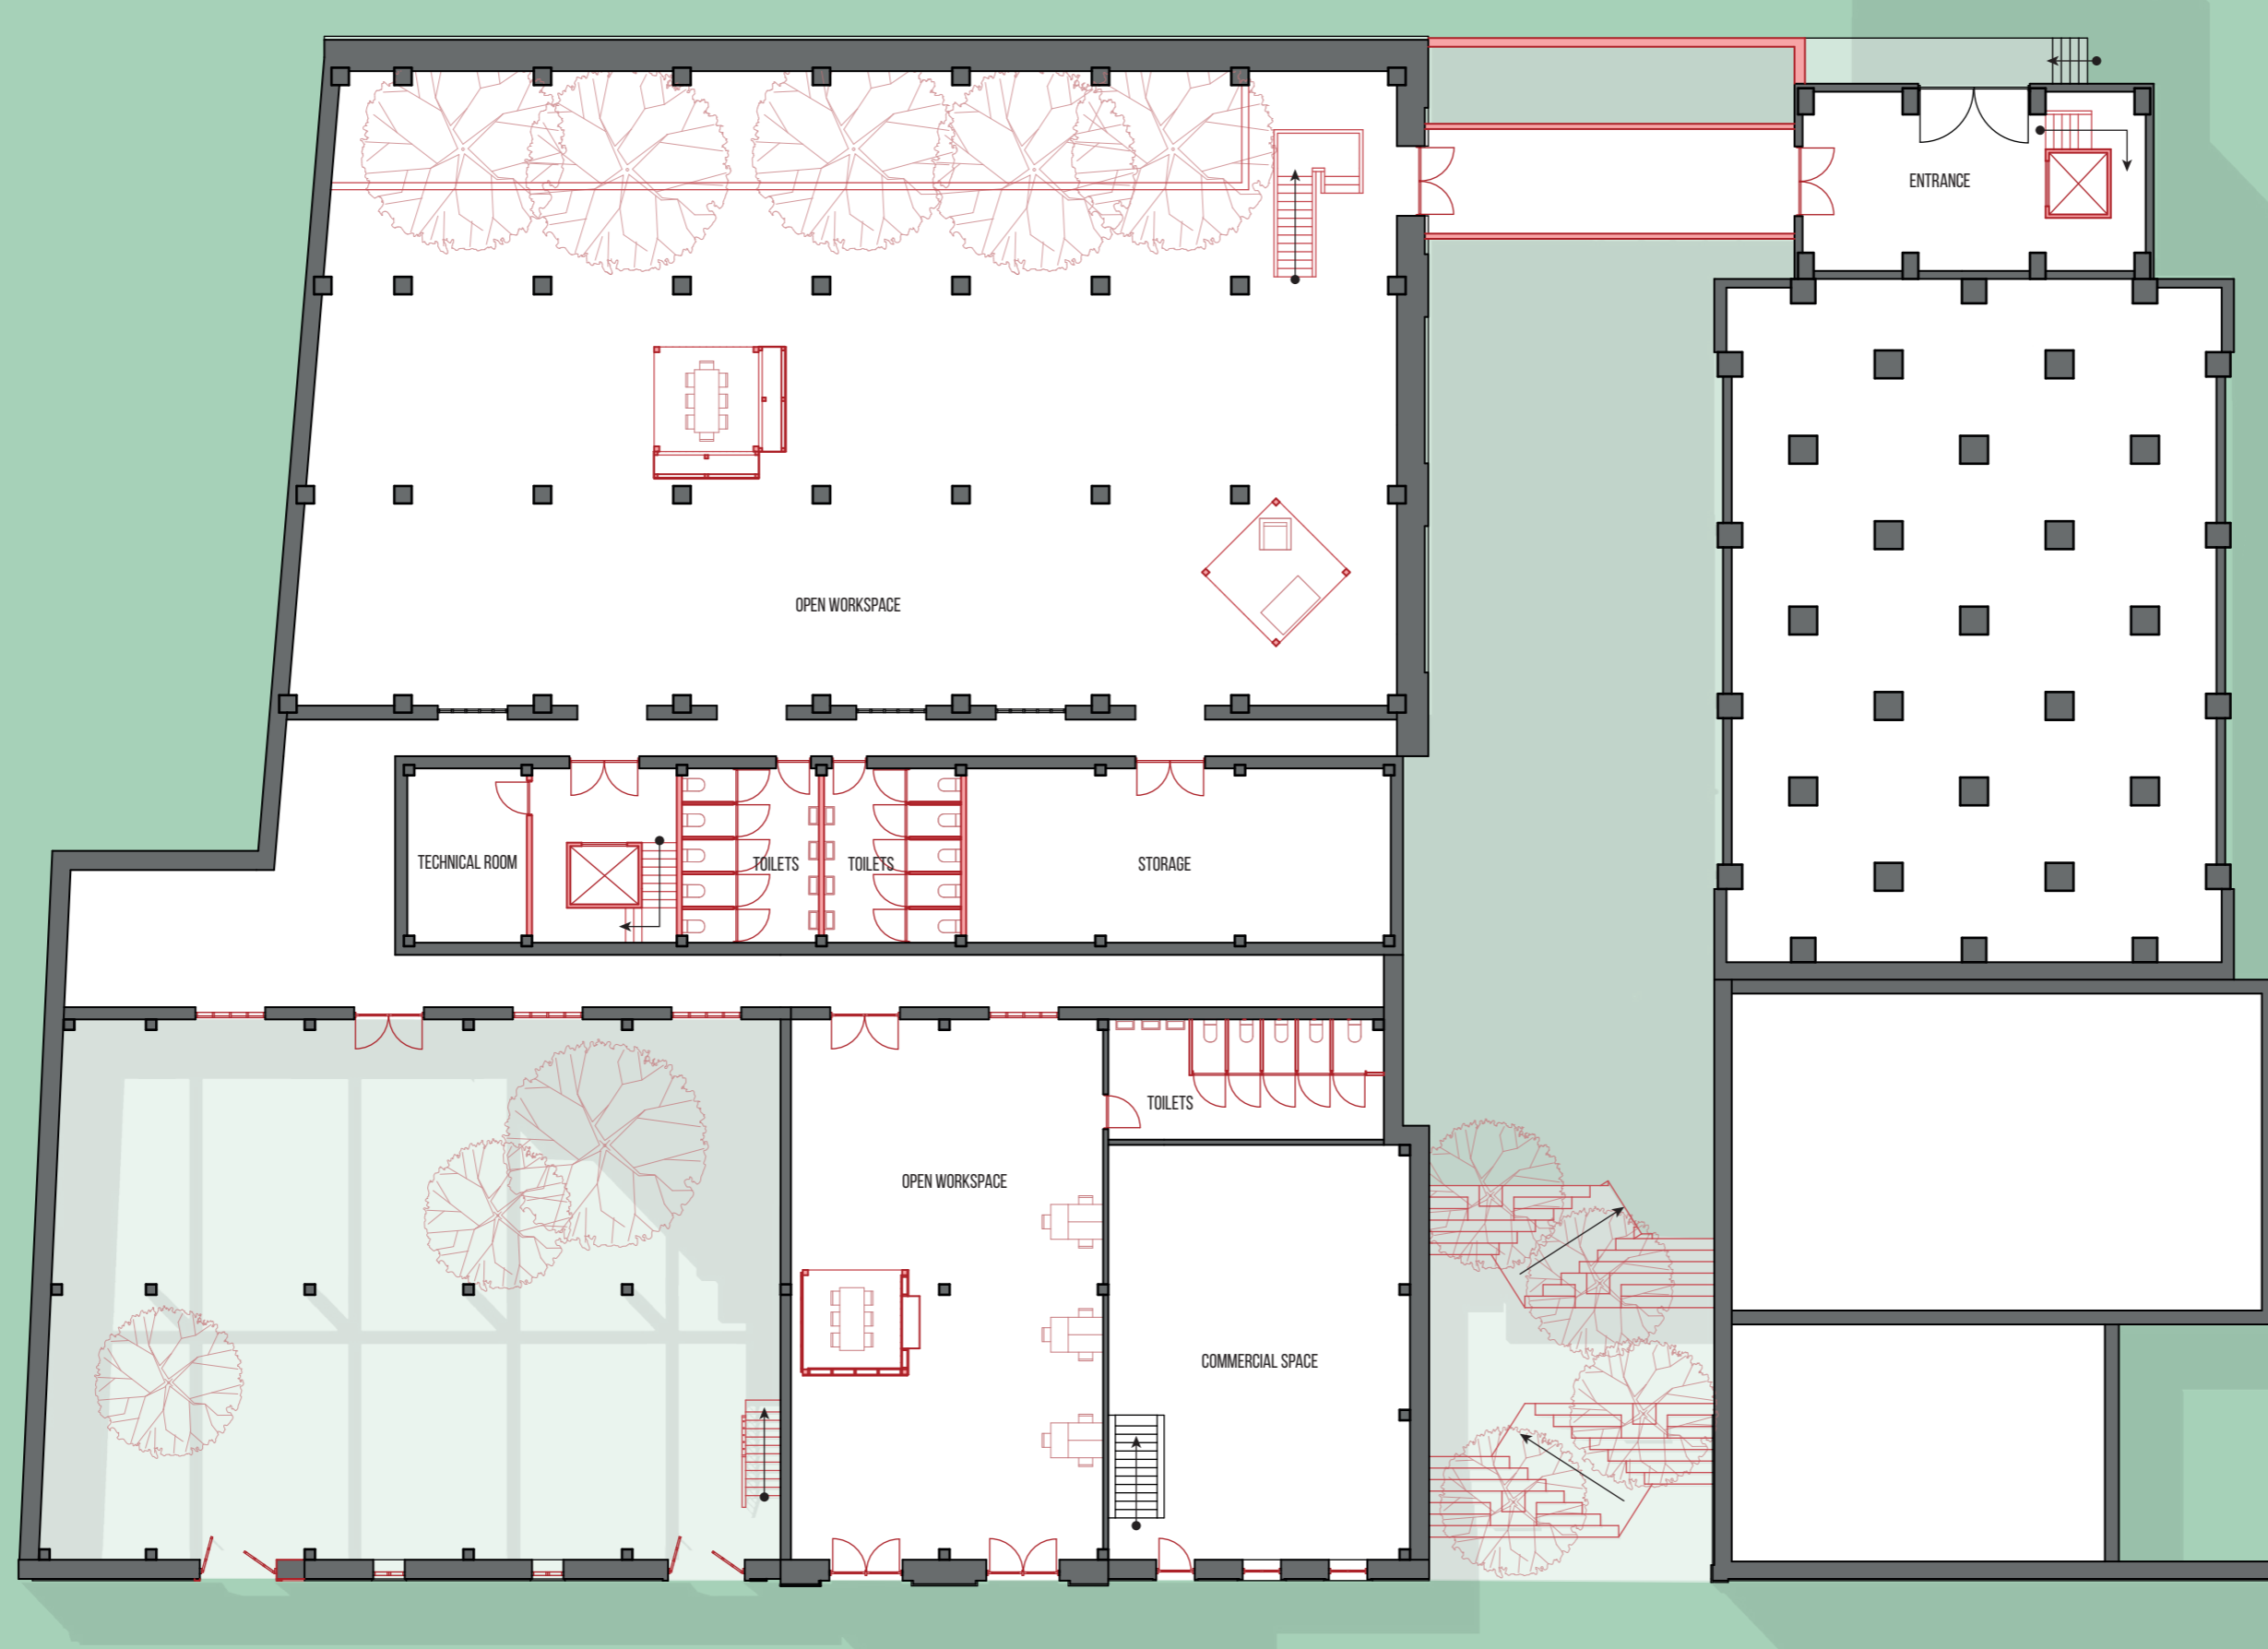


GROUND FLOOR

1:200 0 2M 4M 10M

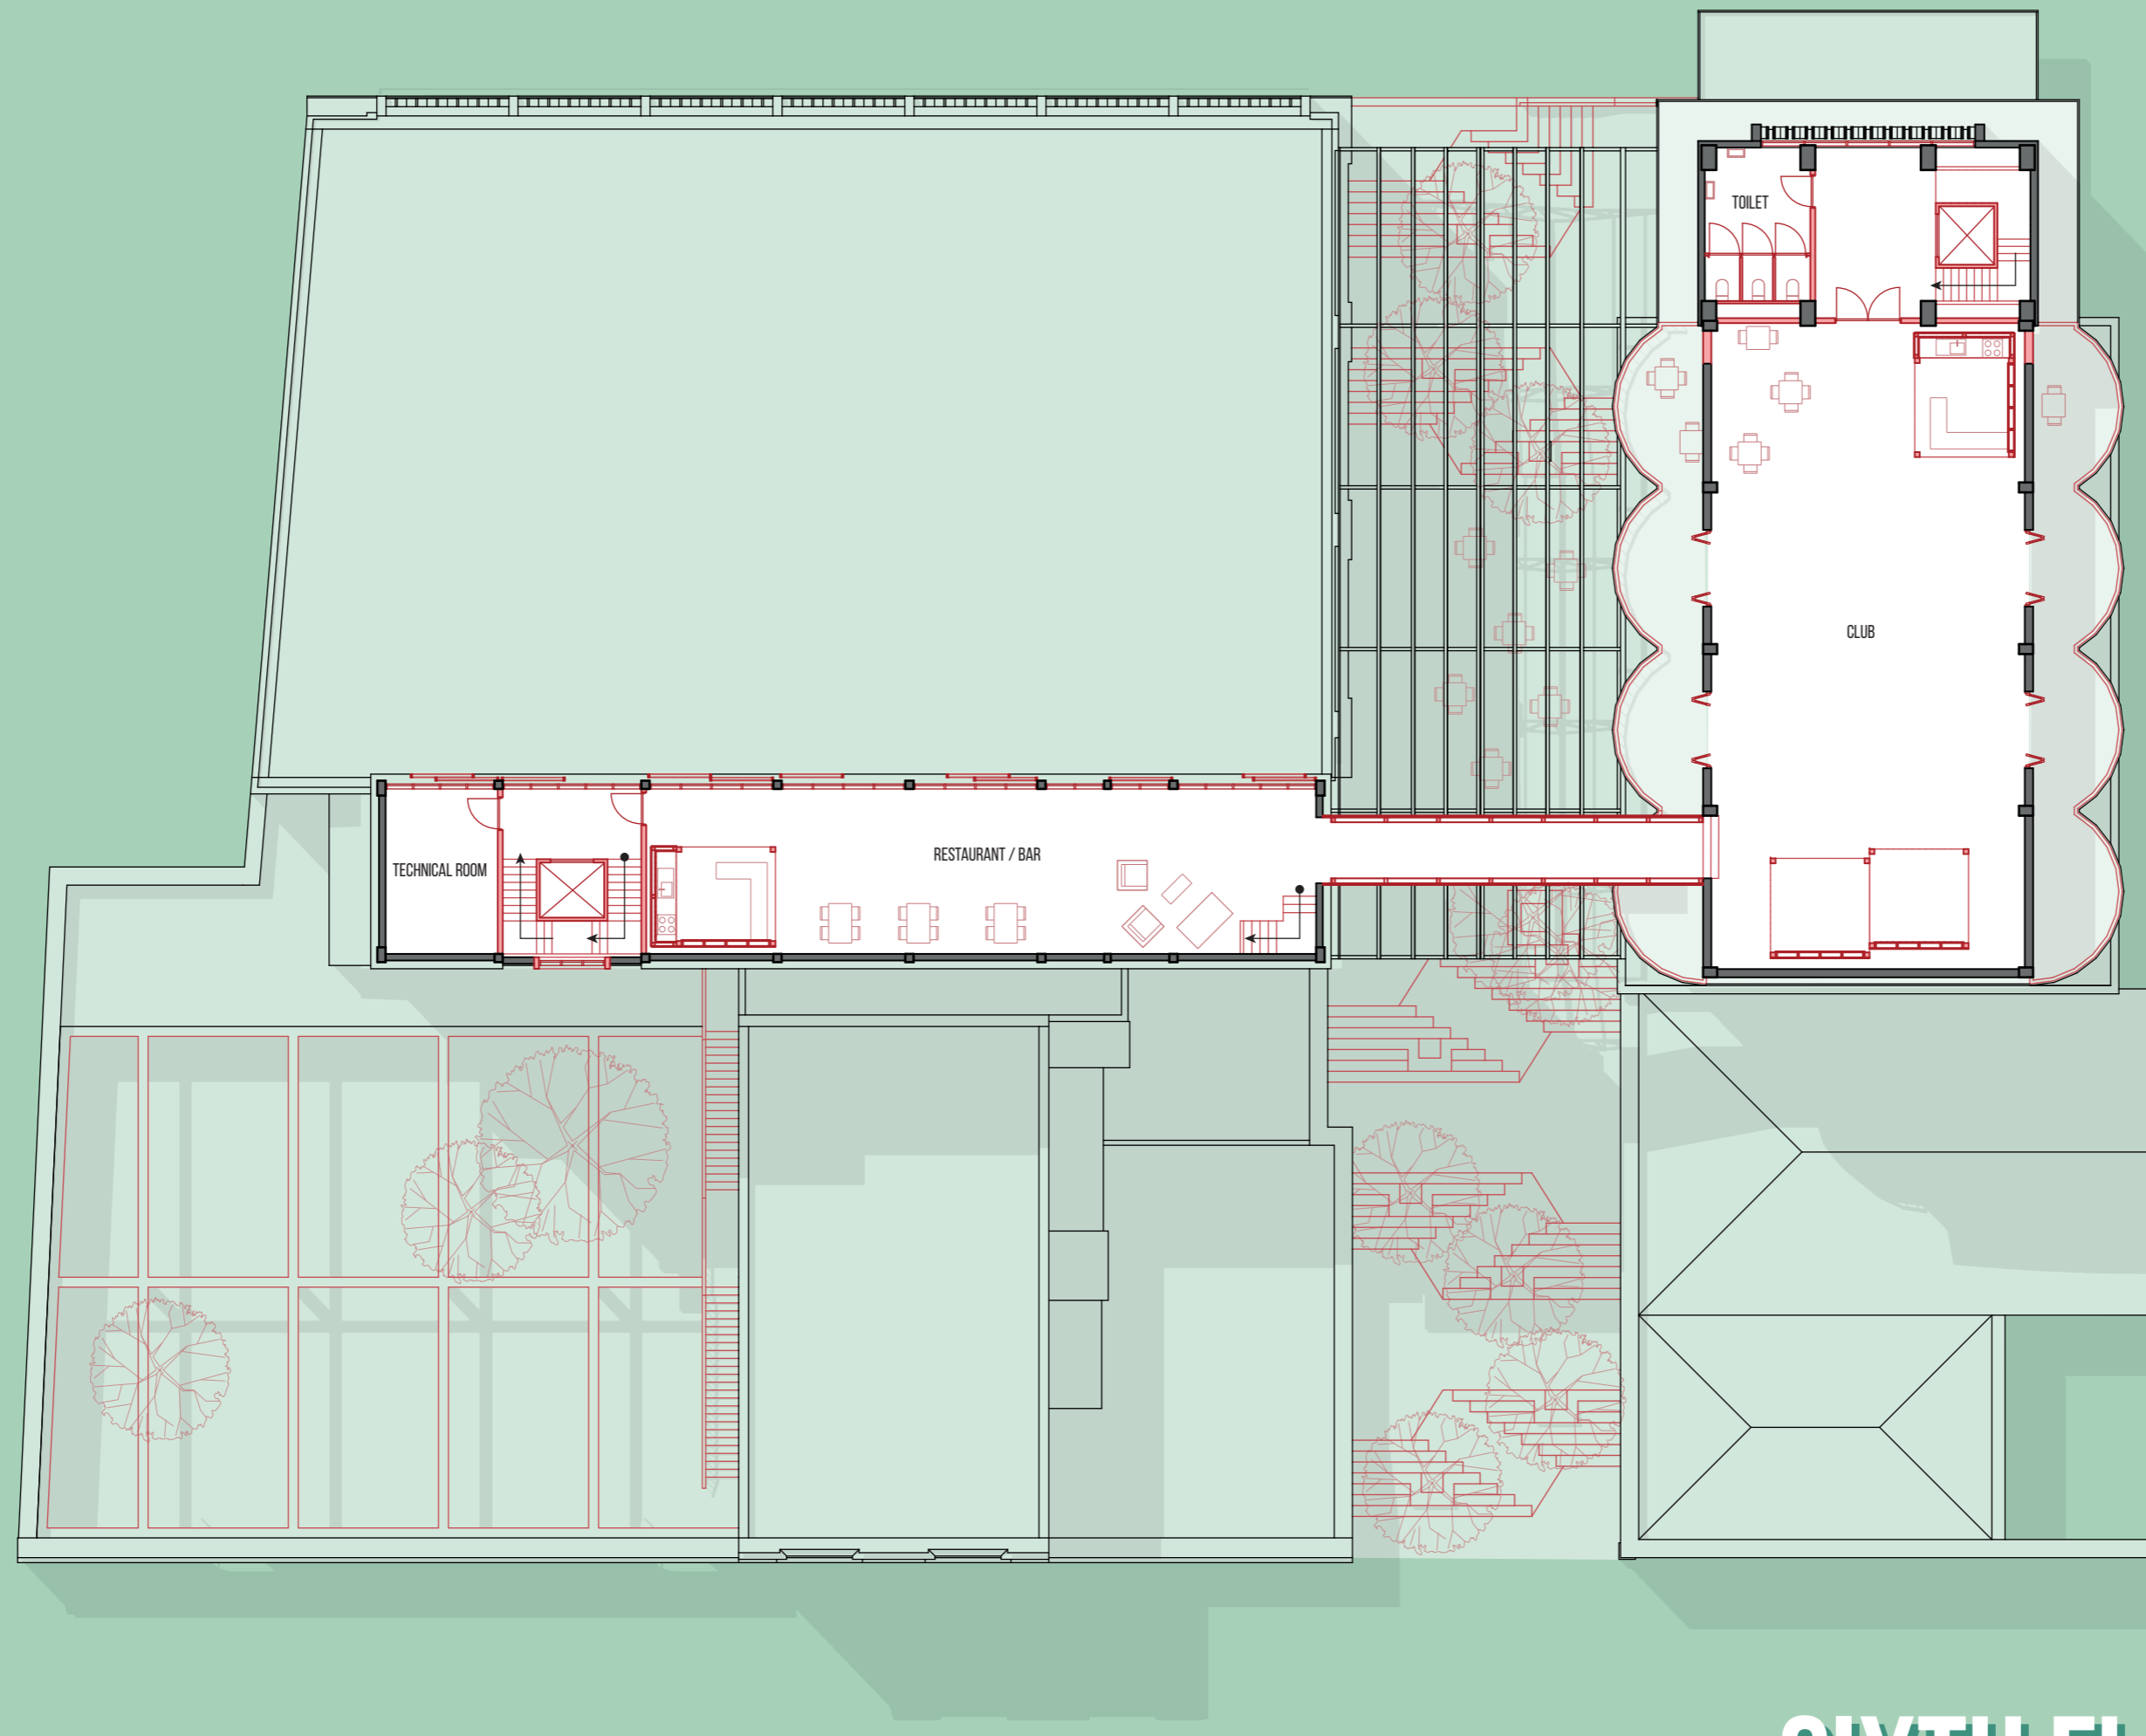


SIXTH FLOOR

1:200 0 2M 4M 10M

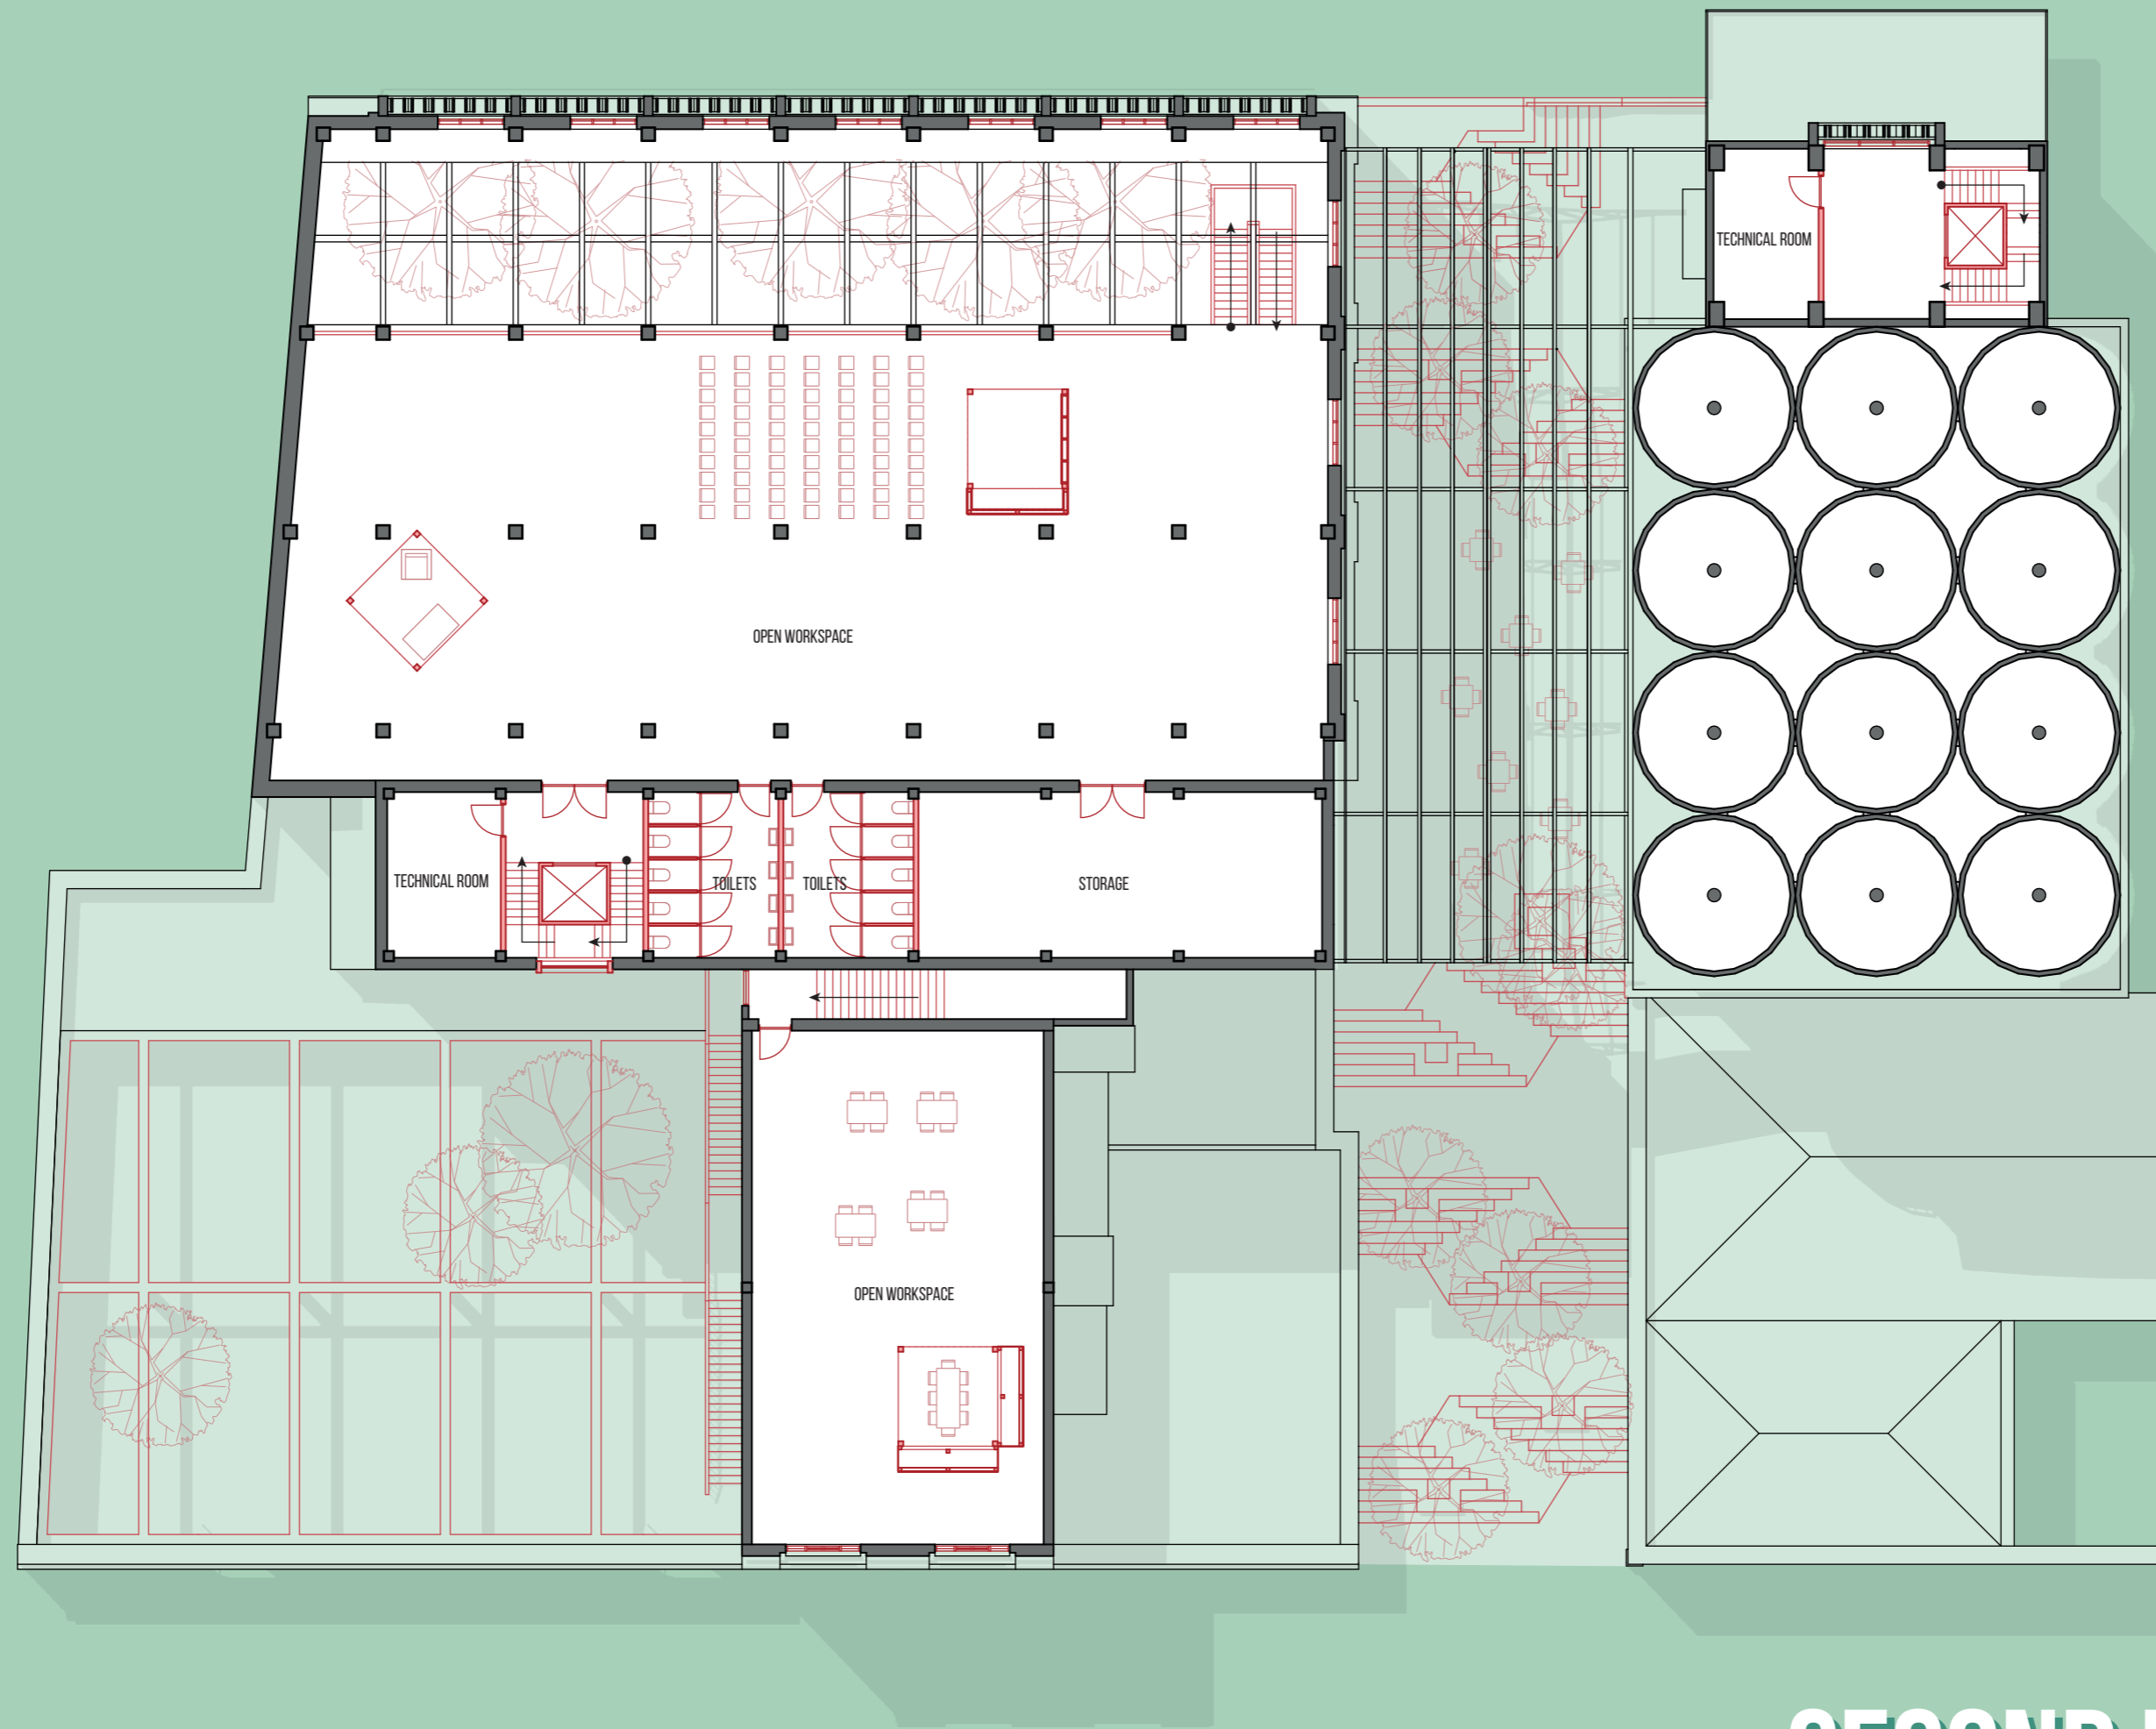


SECOND FLOOR

1:200 0 2M 4M 10M

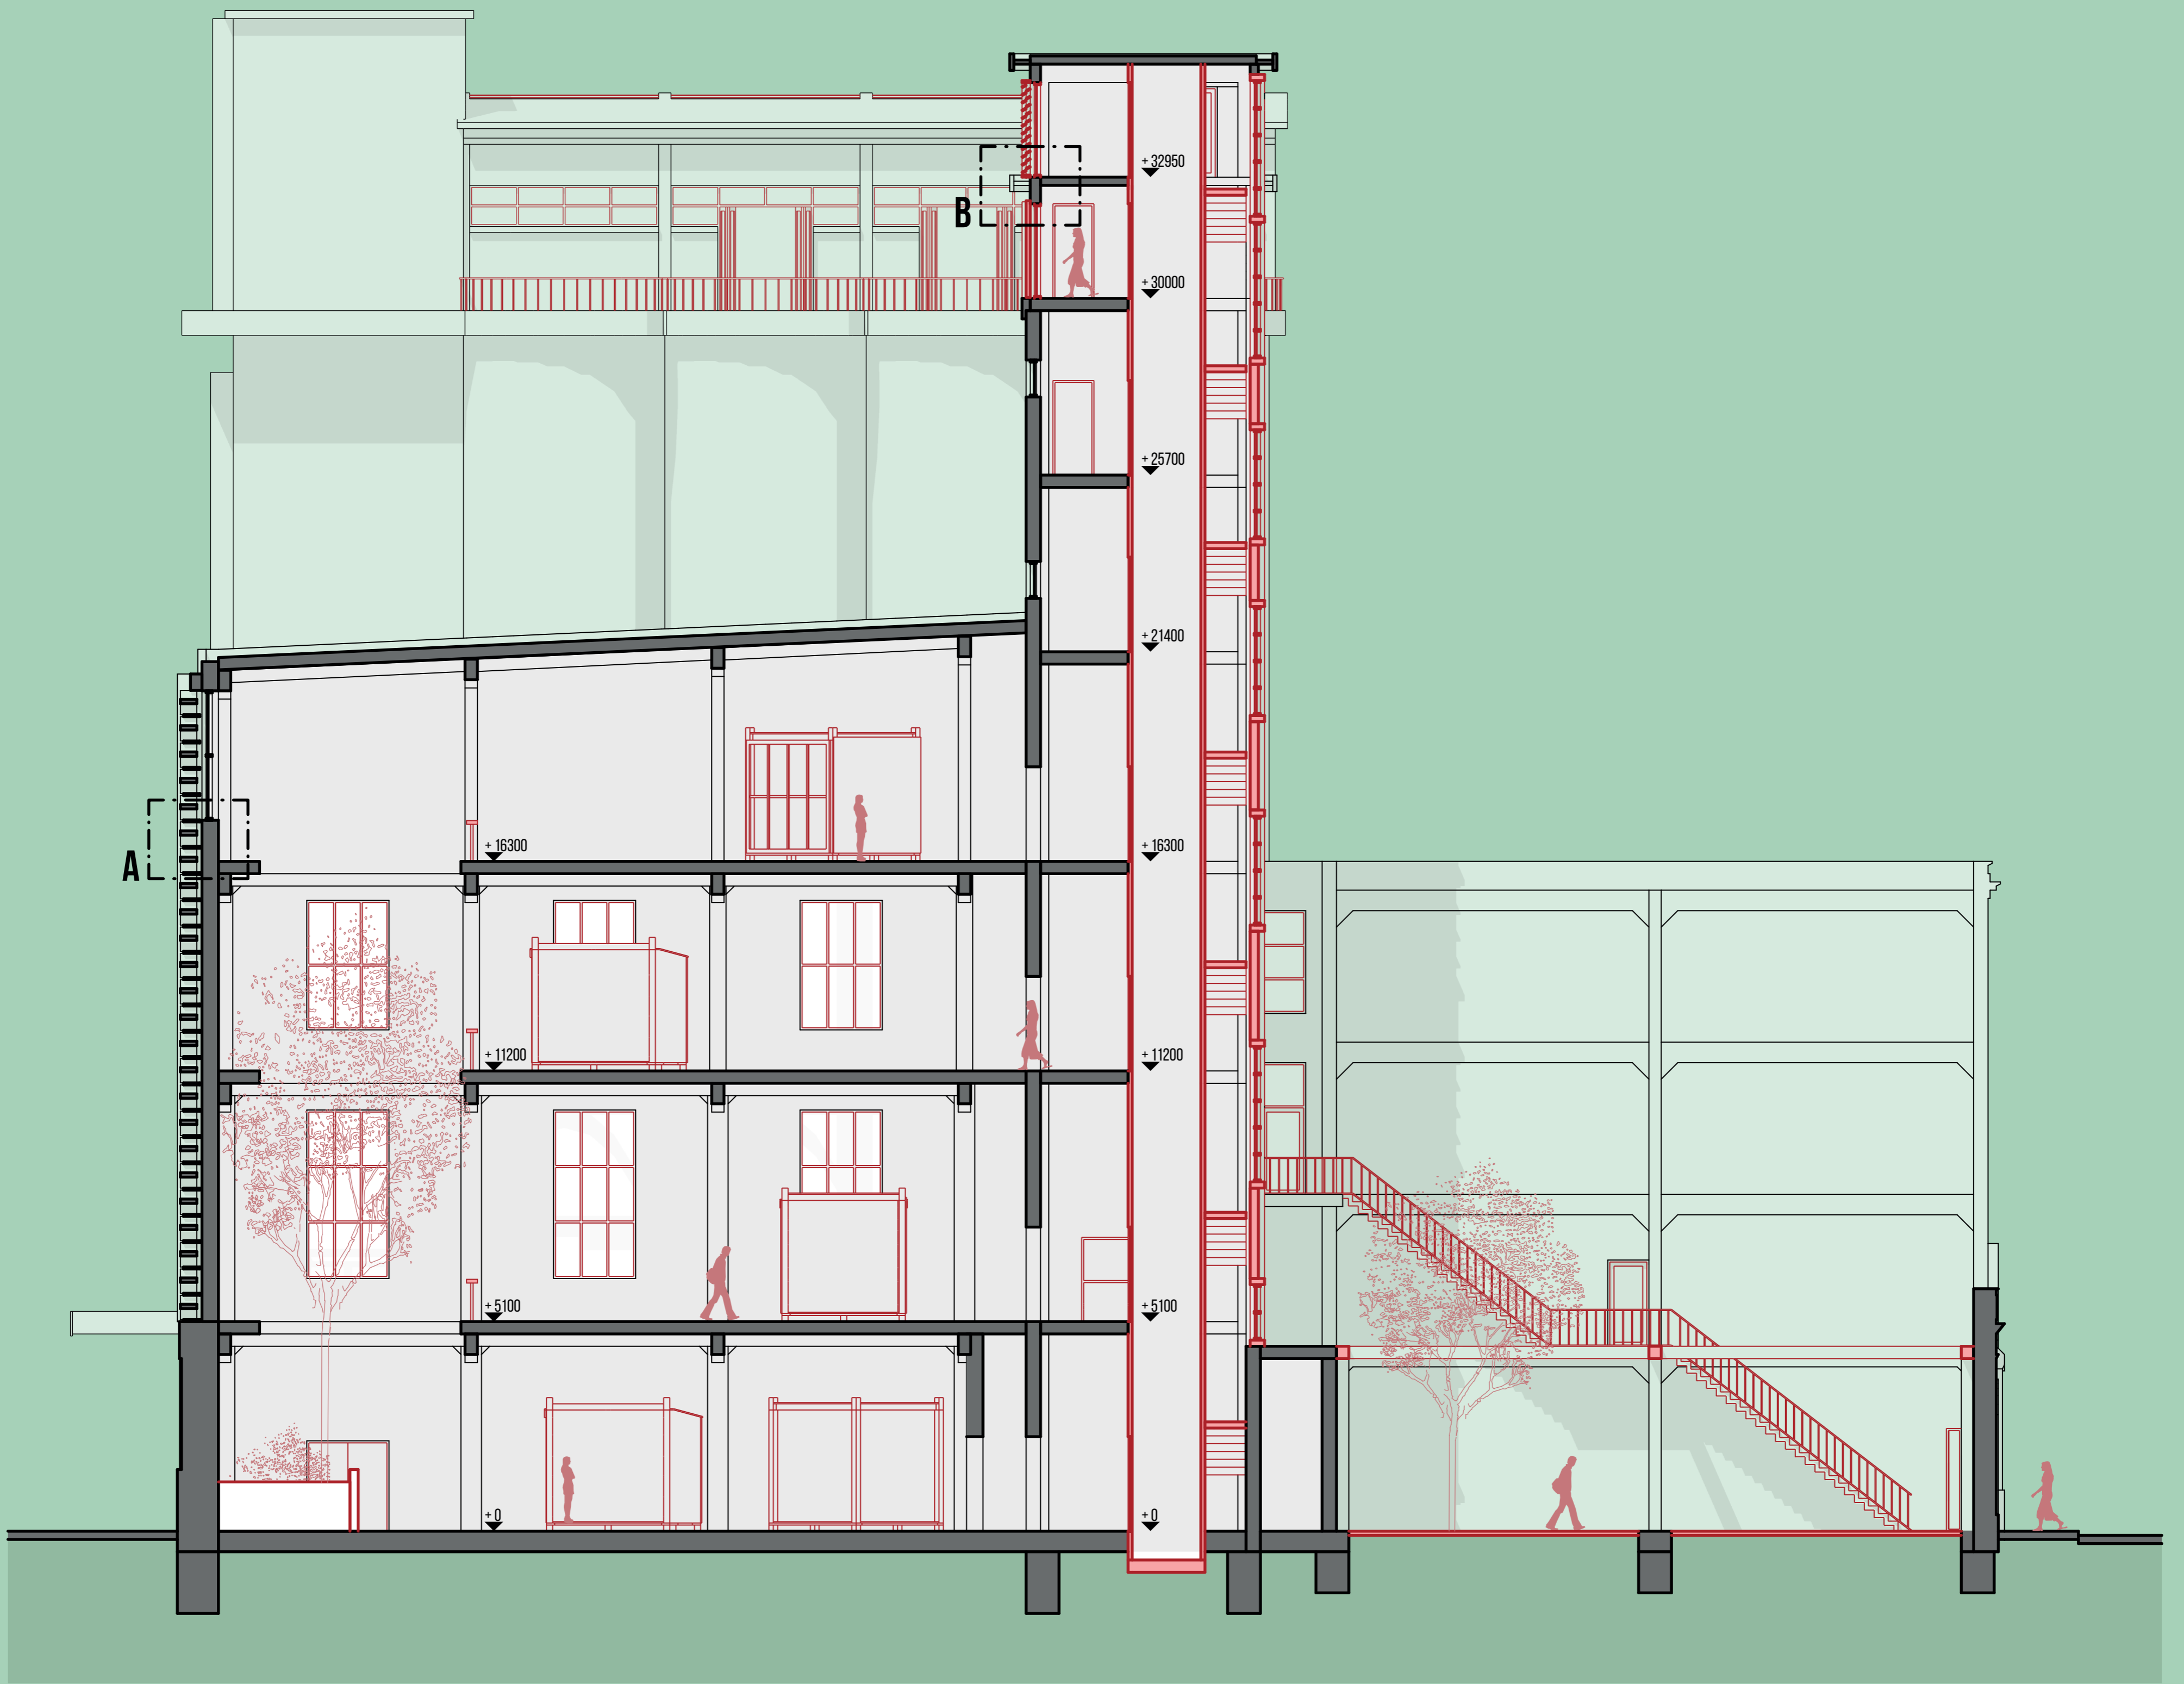


SECTION

1:100 0 1M 2M 5M

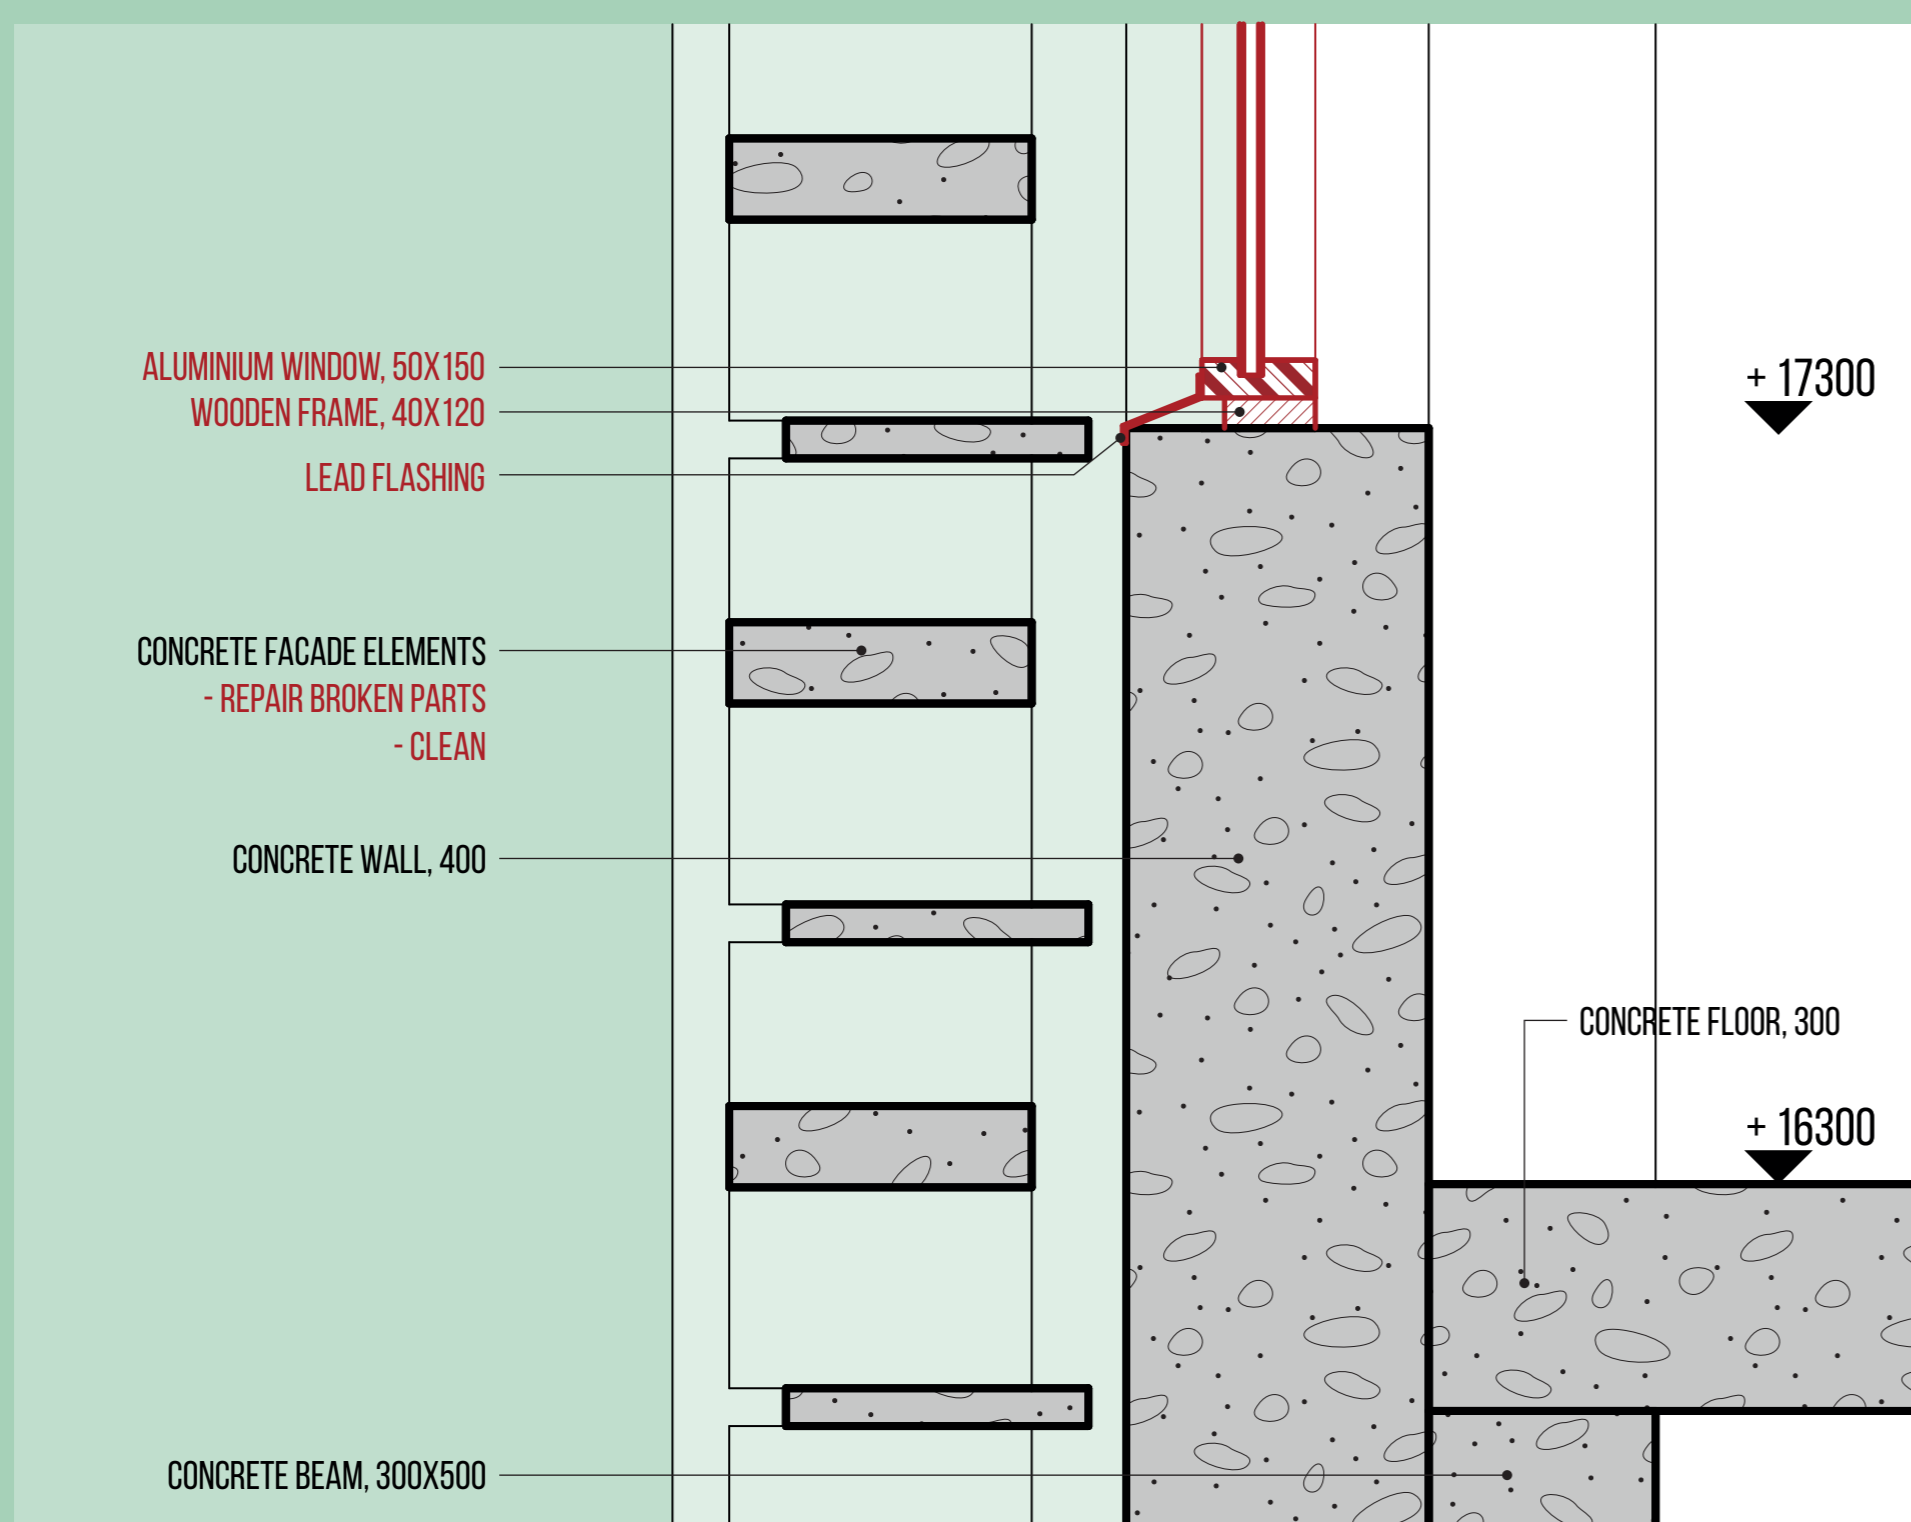

DETAIL A

1:10 0 0.1M 0.2M 0.5M

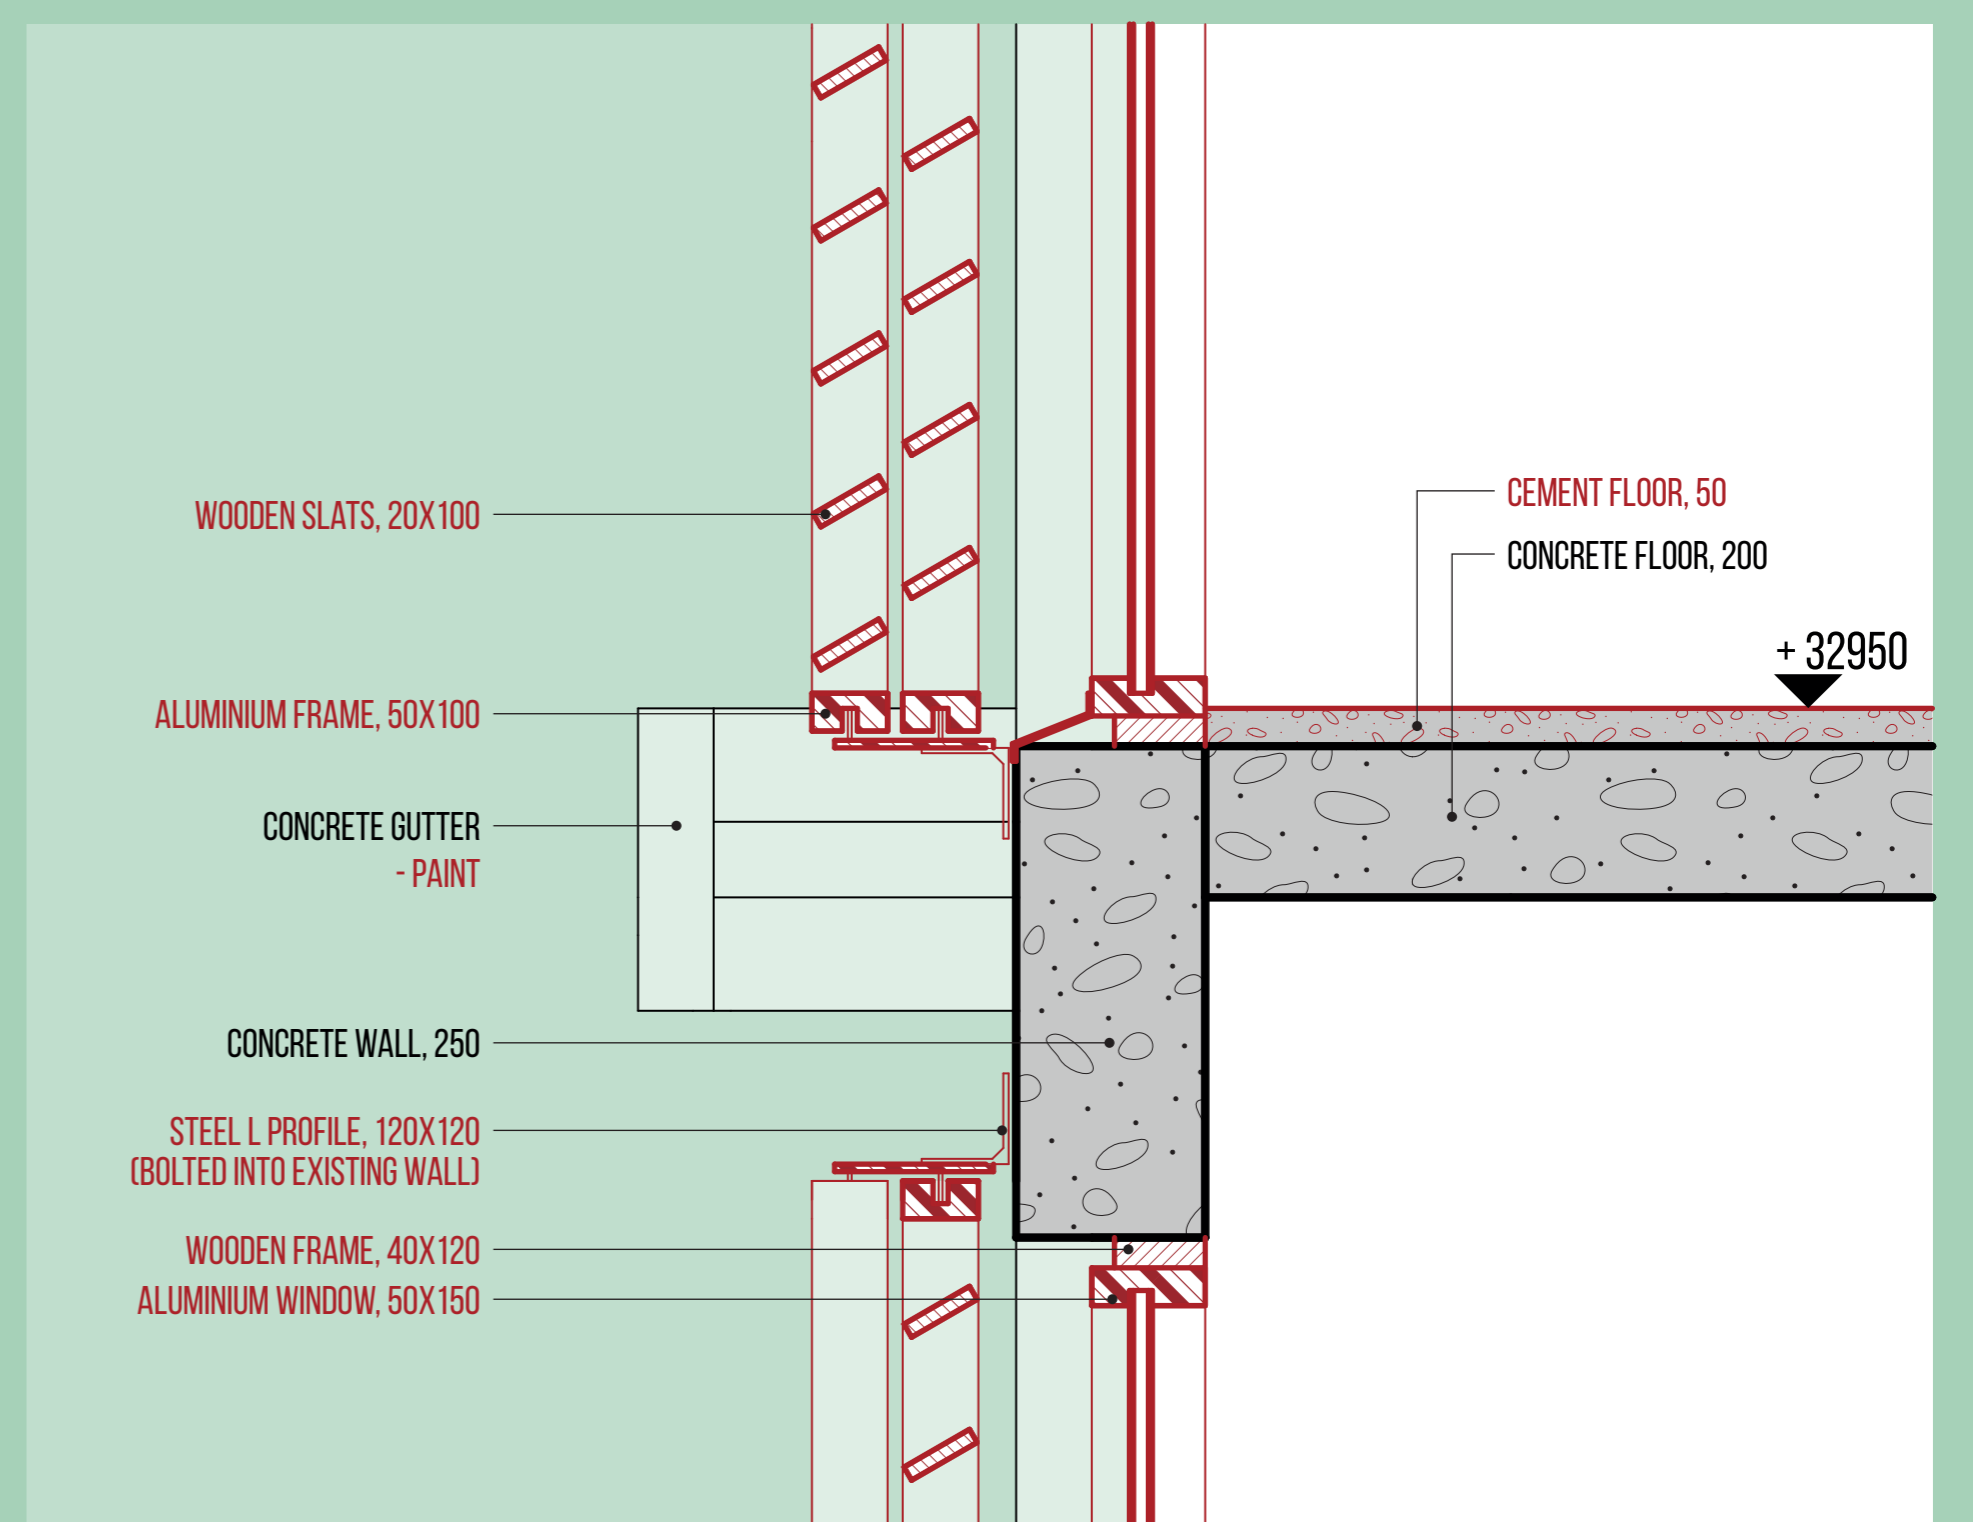

DETAIL B

1:10 0 0.1M 0.2M 0.5M