




4

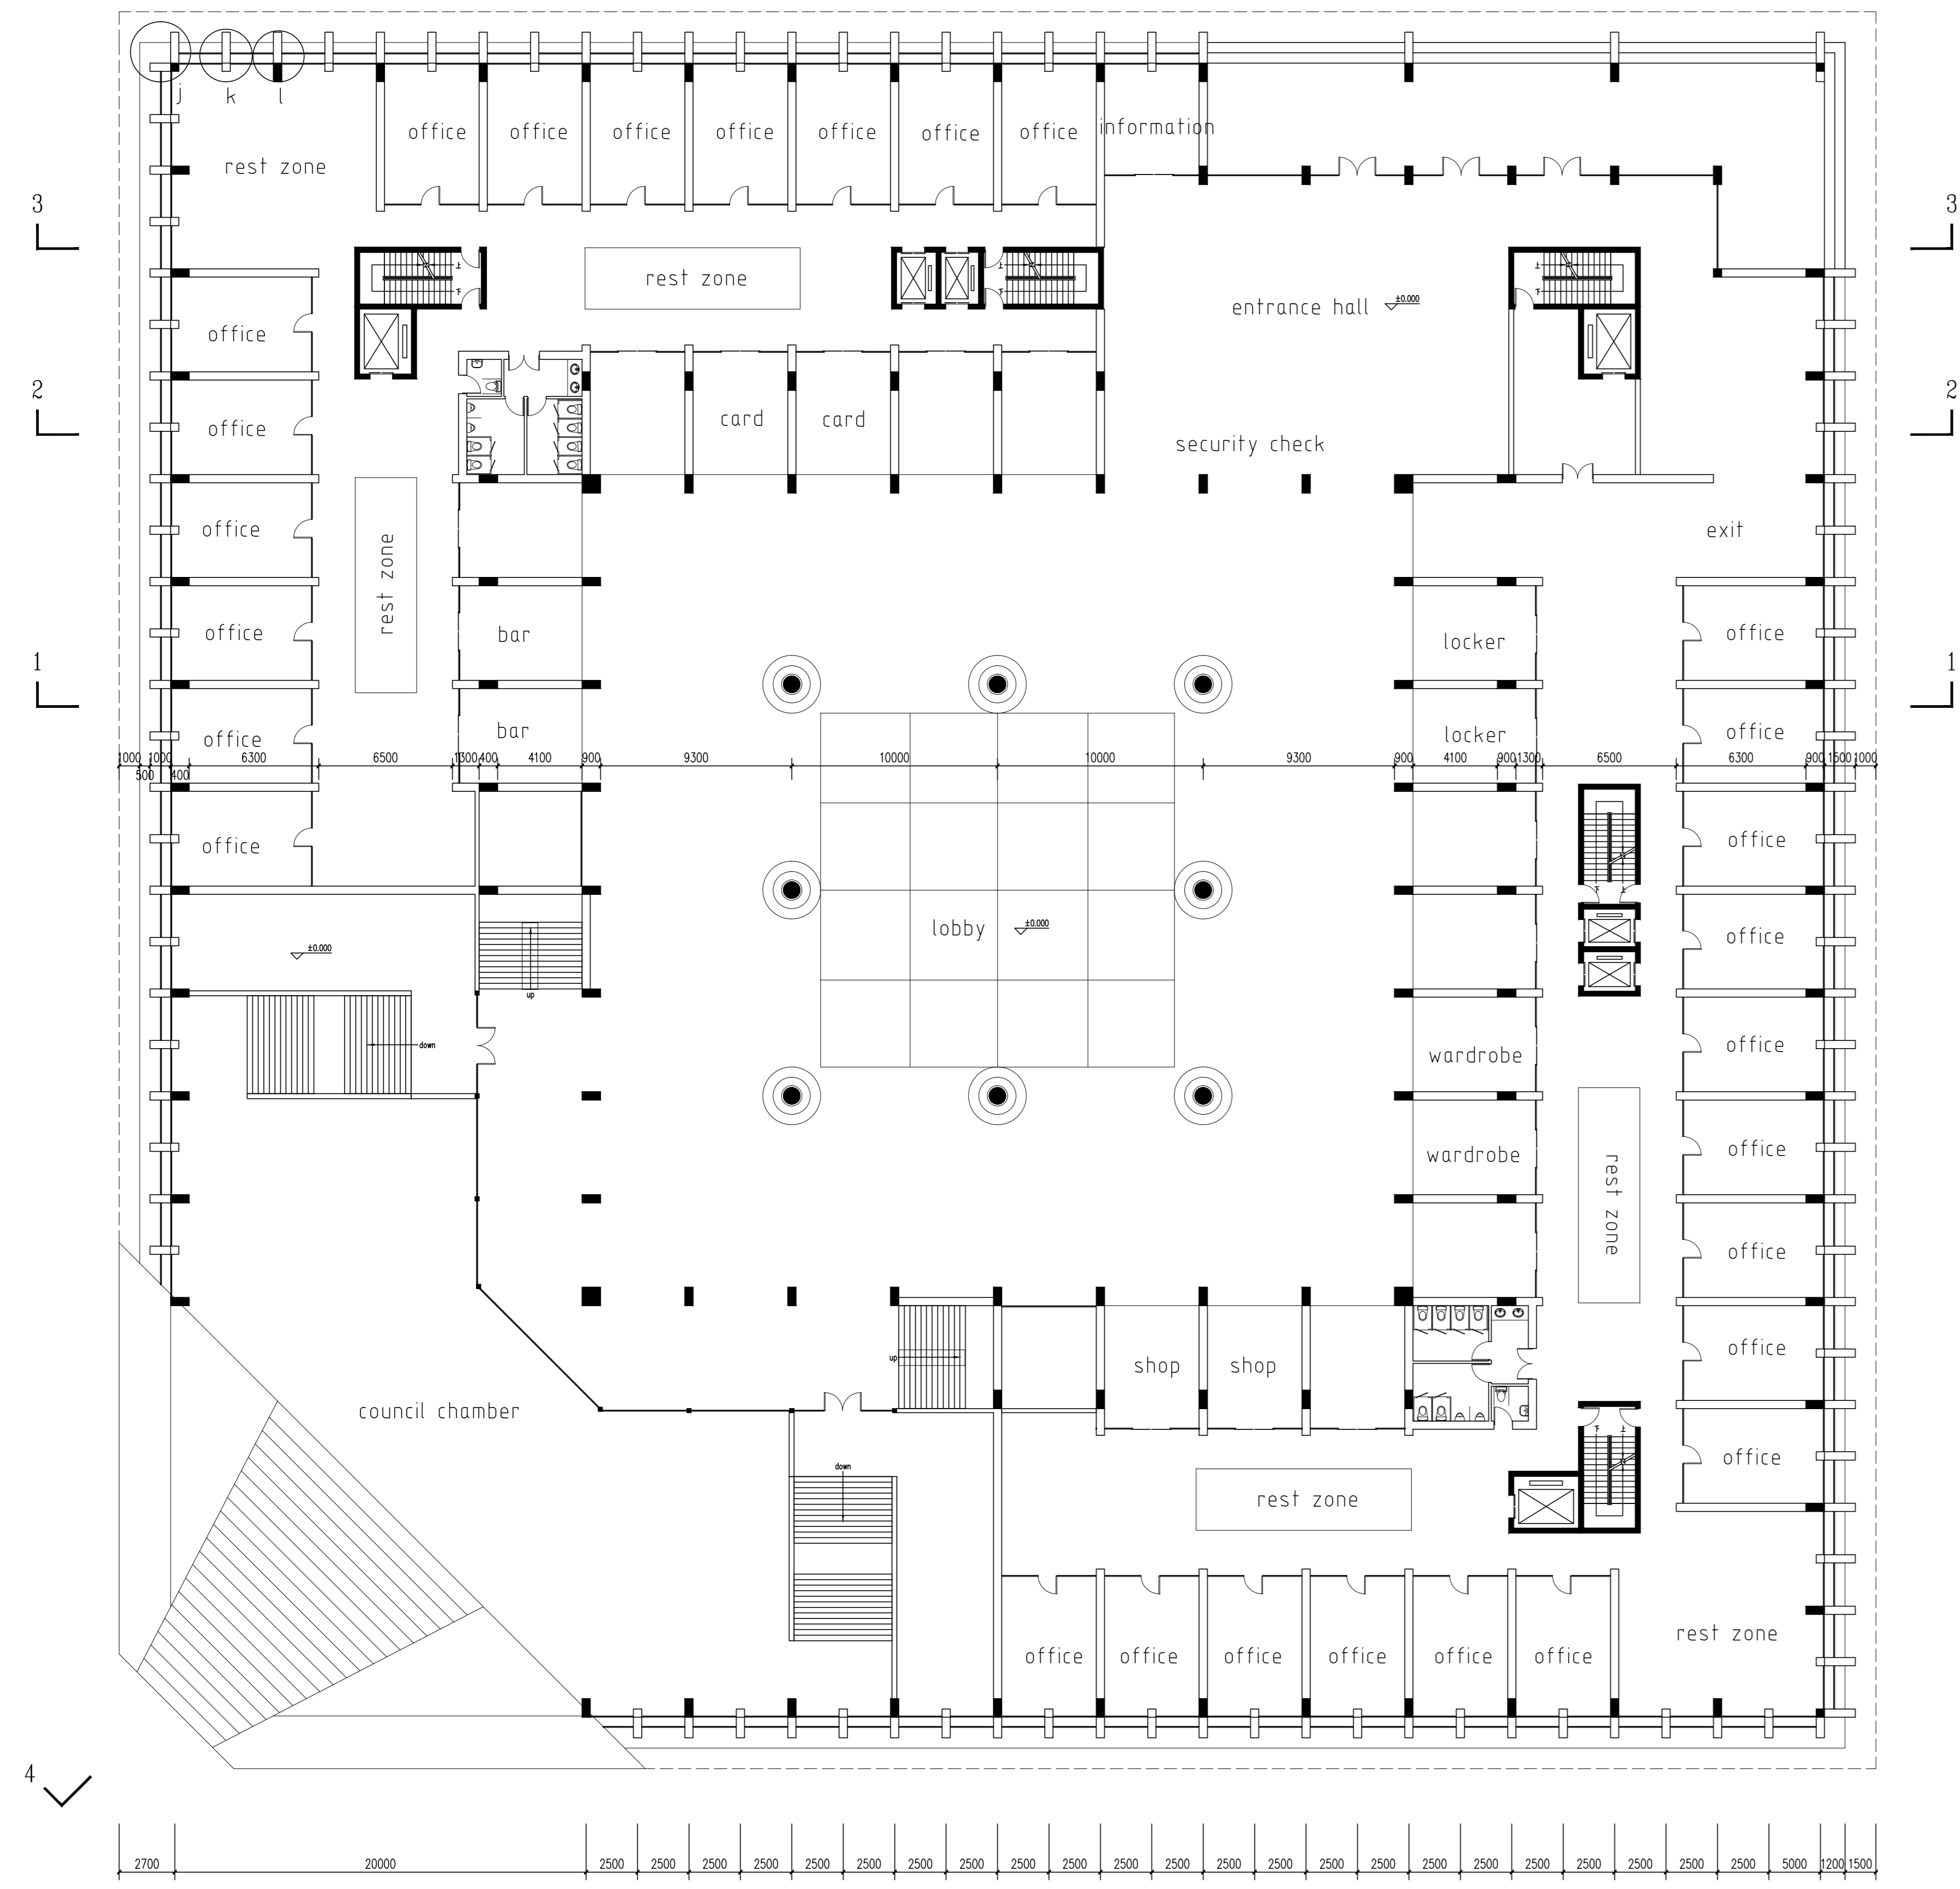


ground plan 1:200

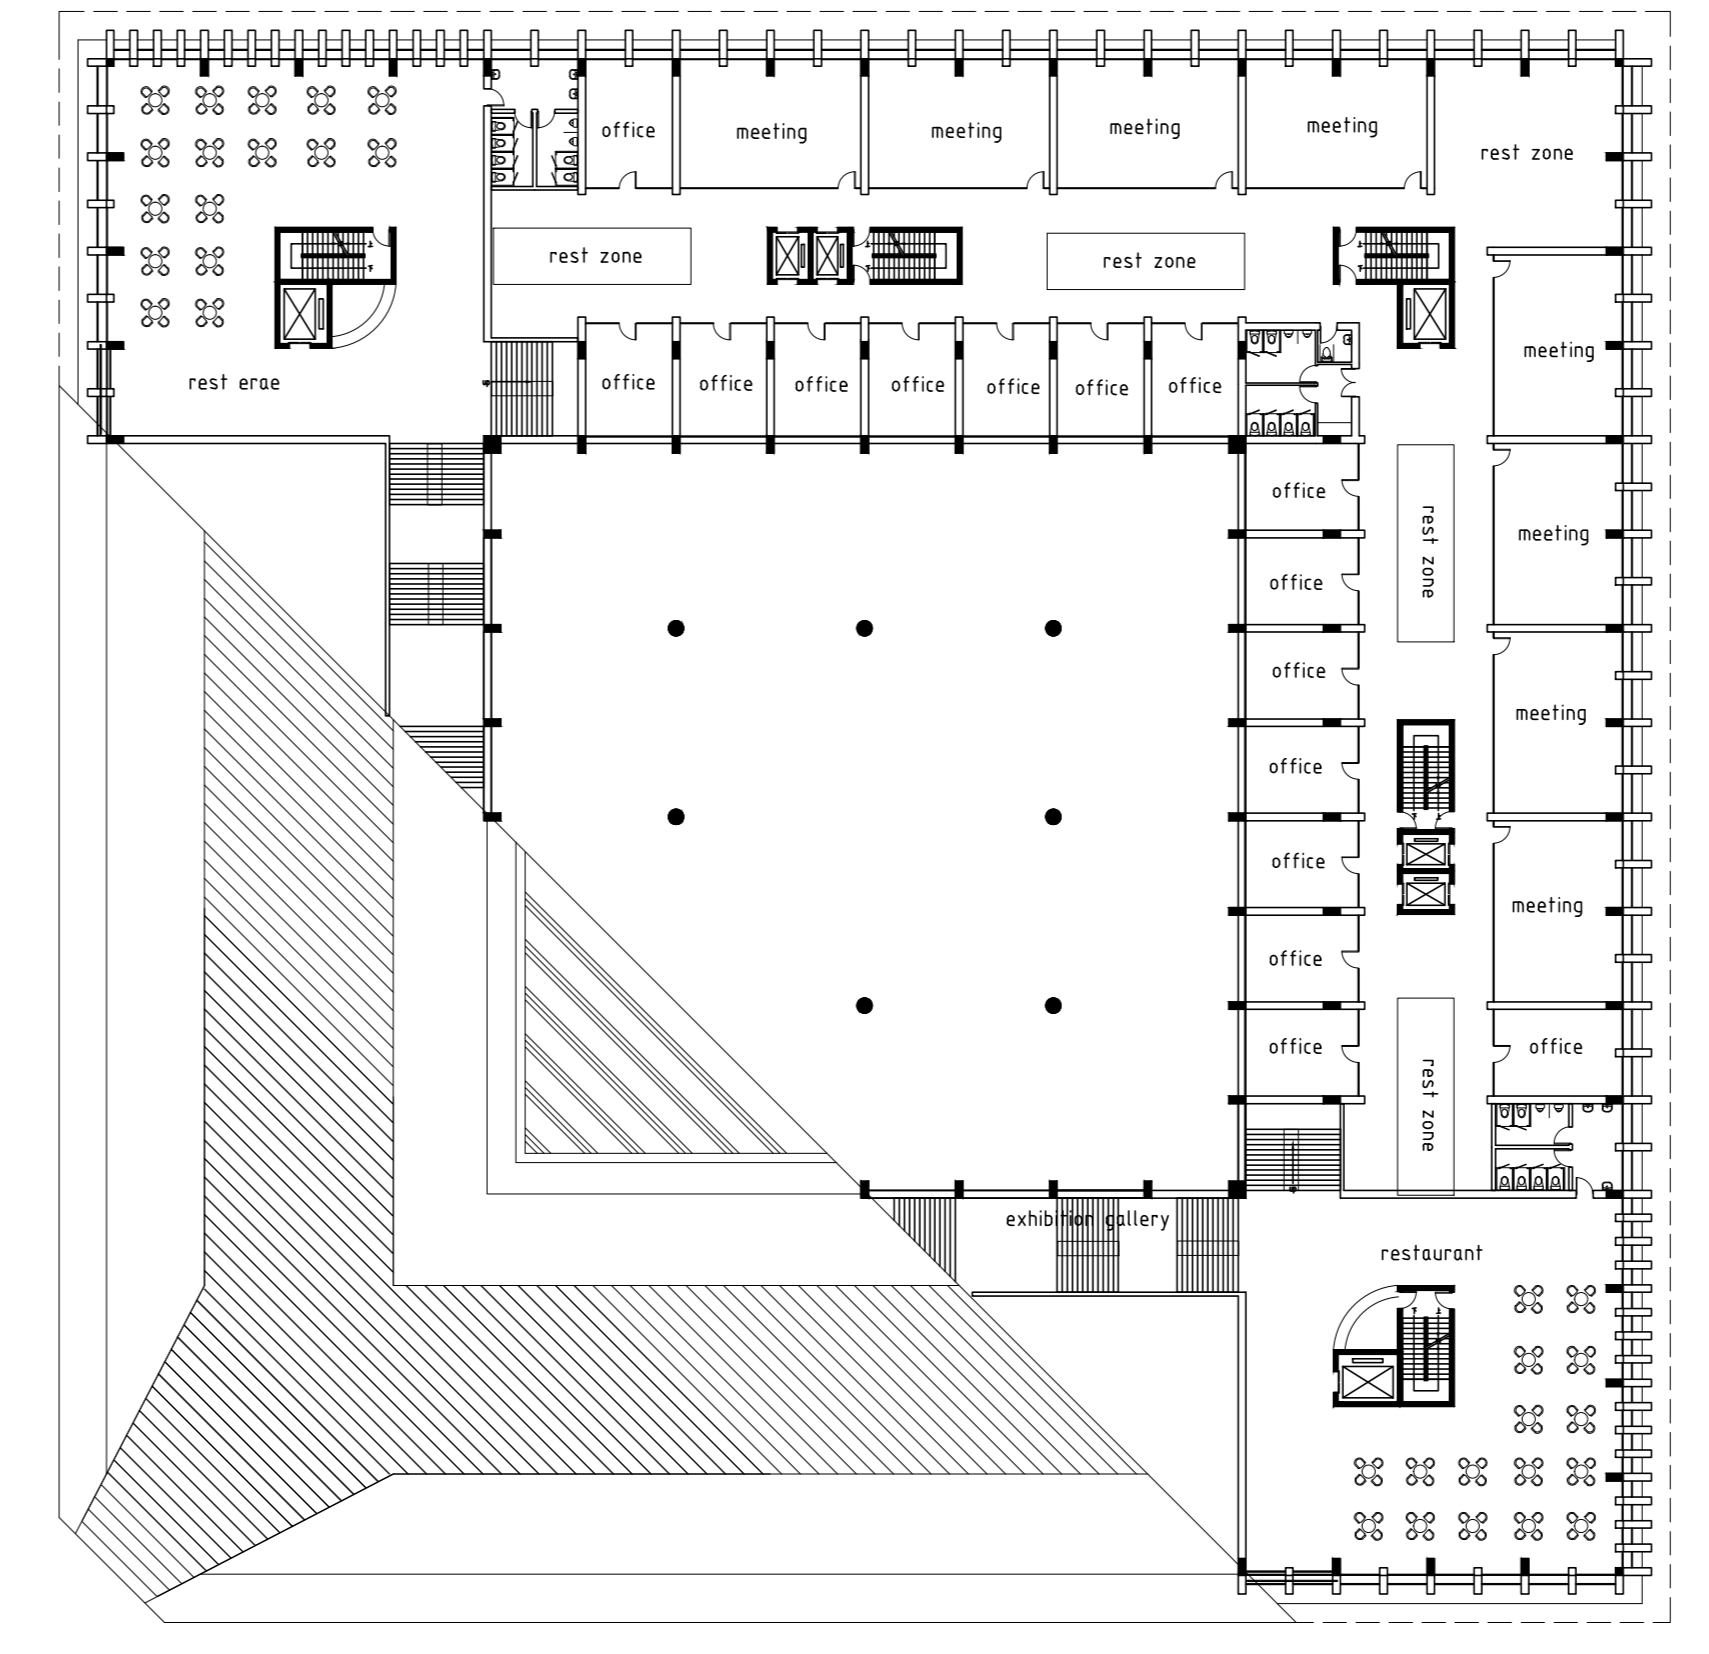


2 plan 1:200

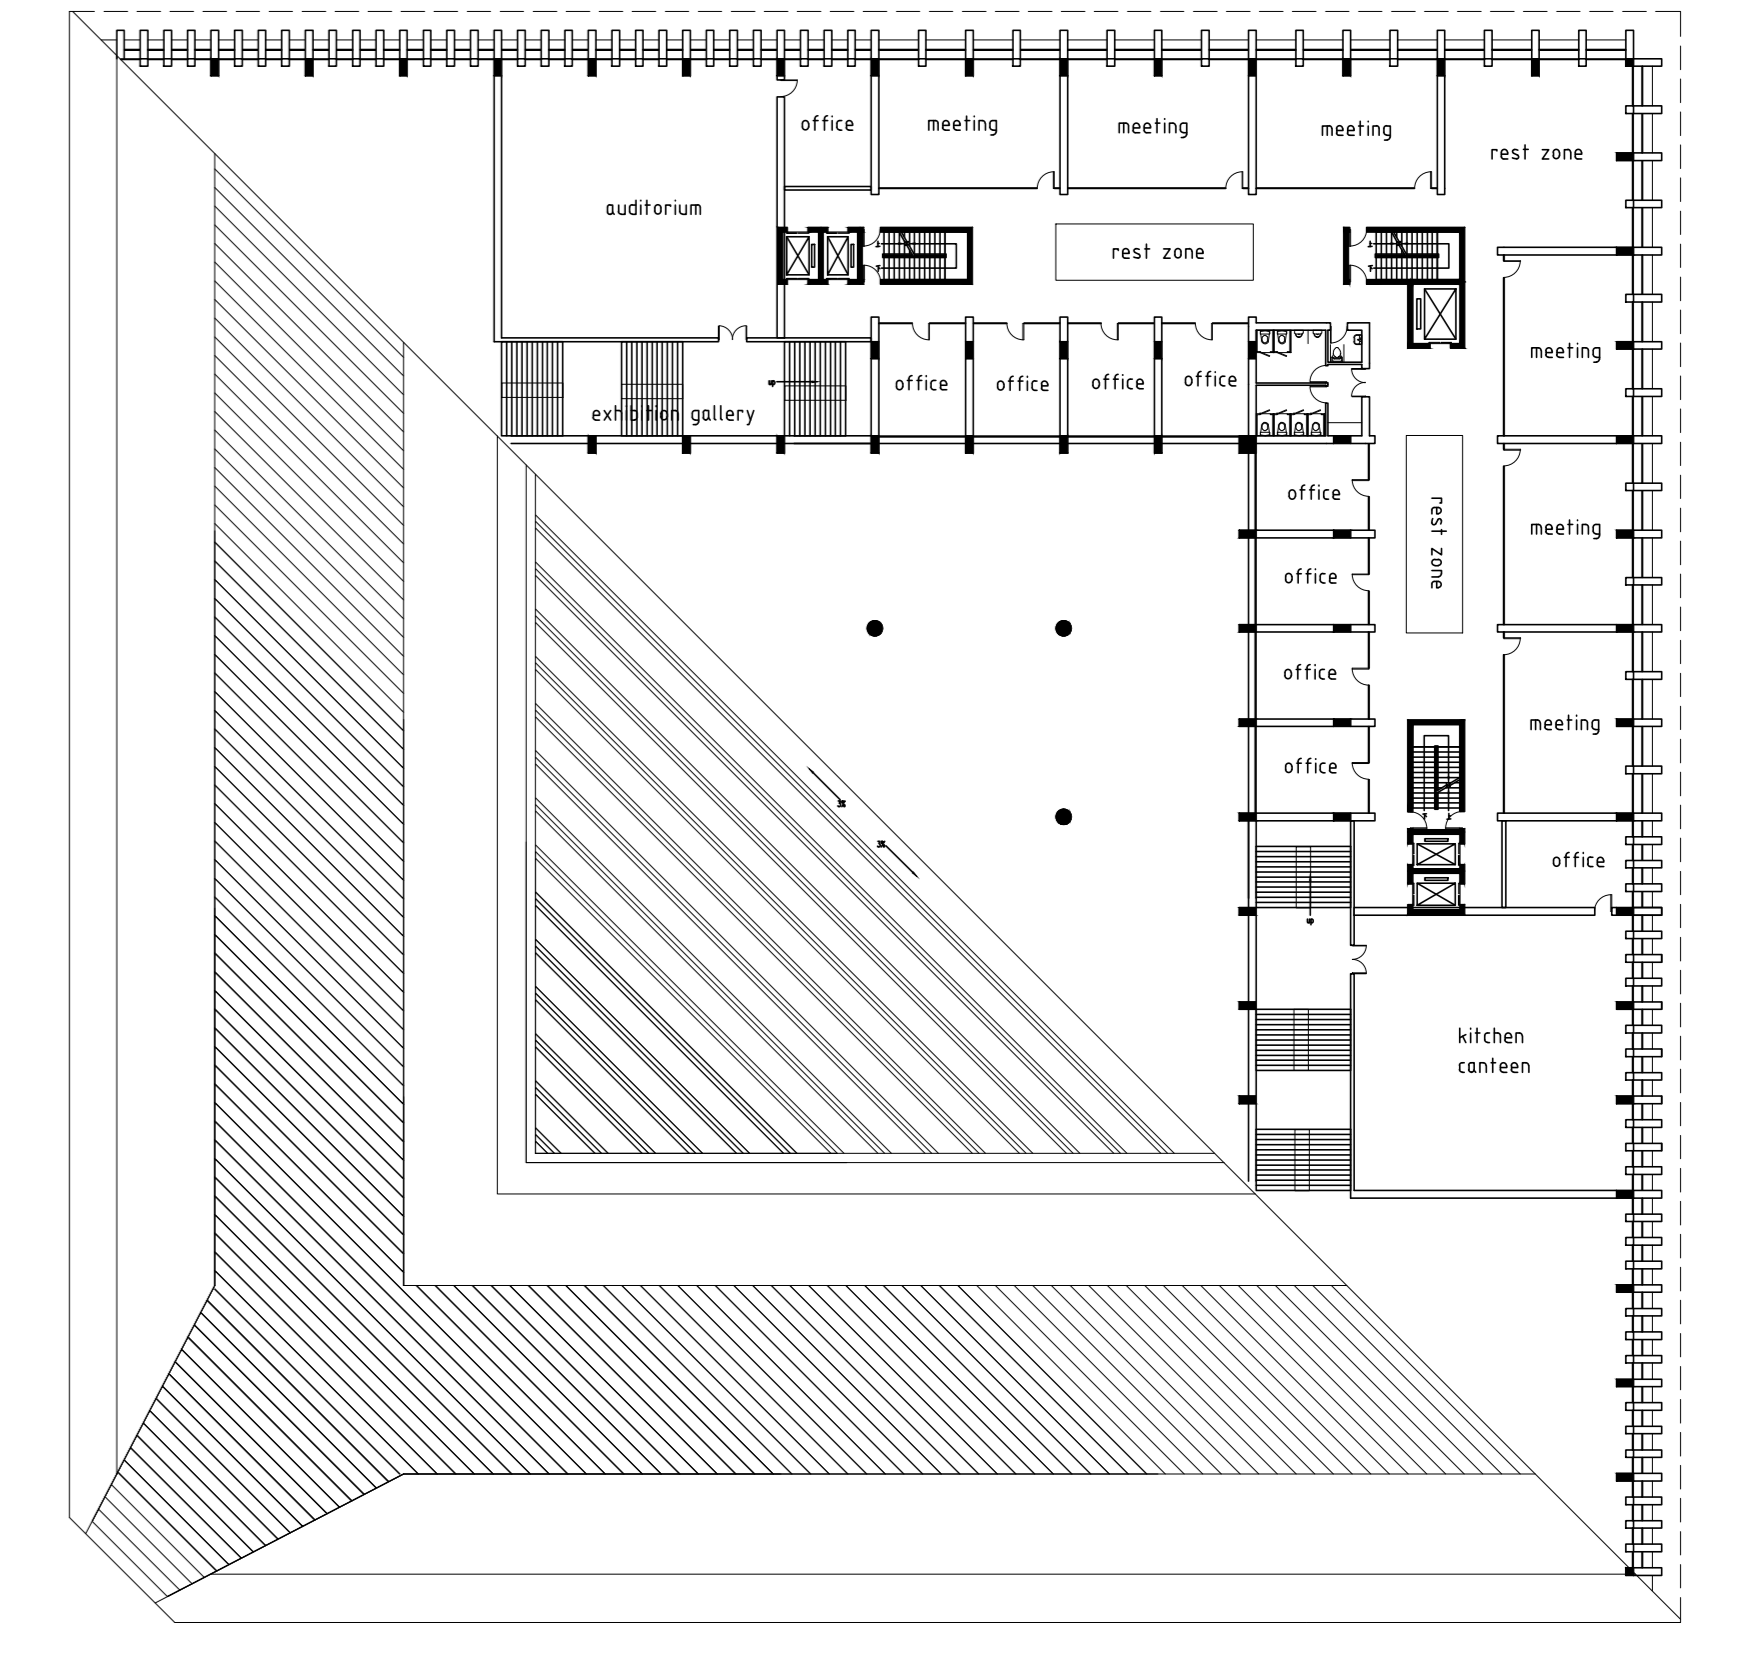


3 plan 1:200

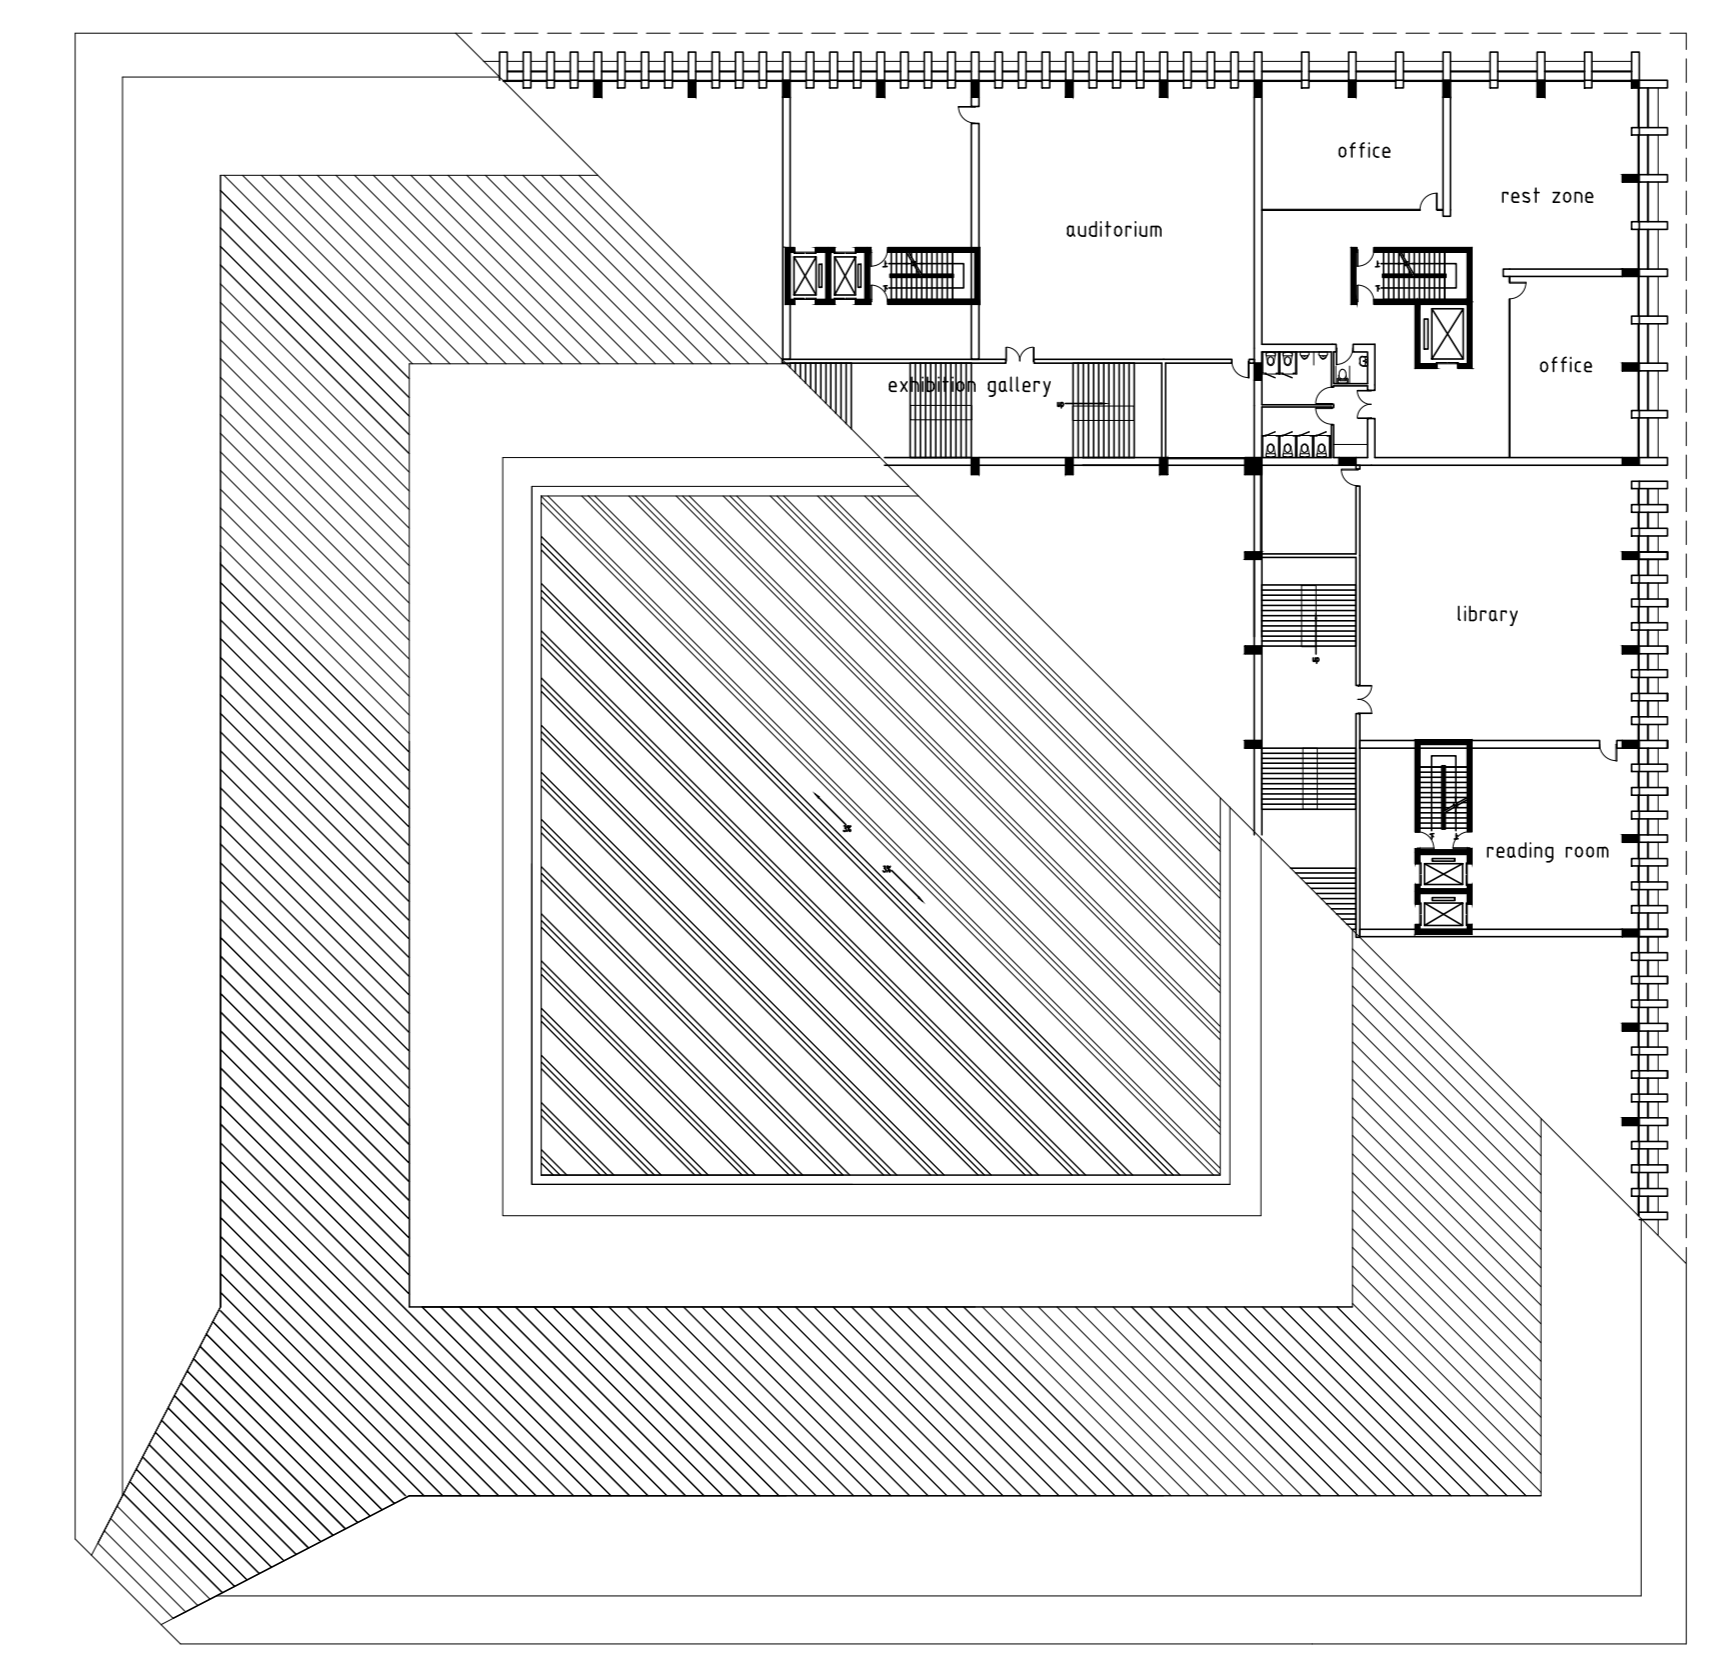


4 plan 1:200

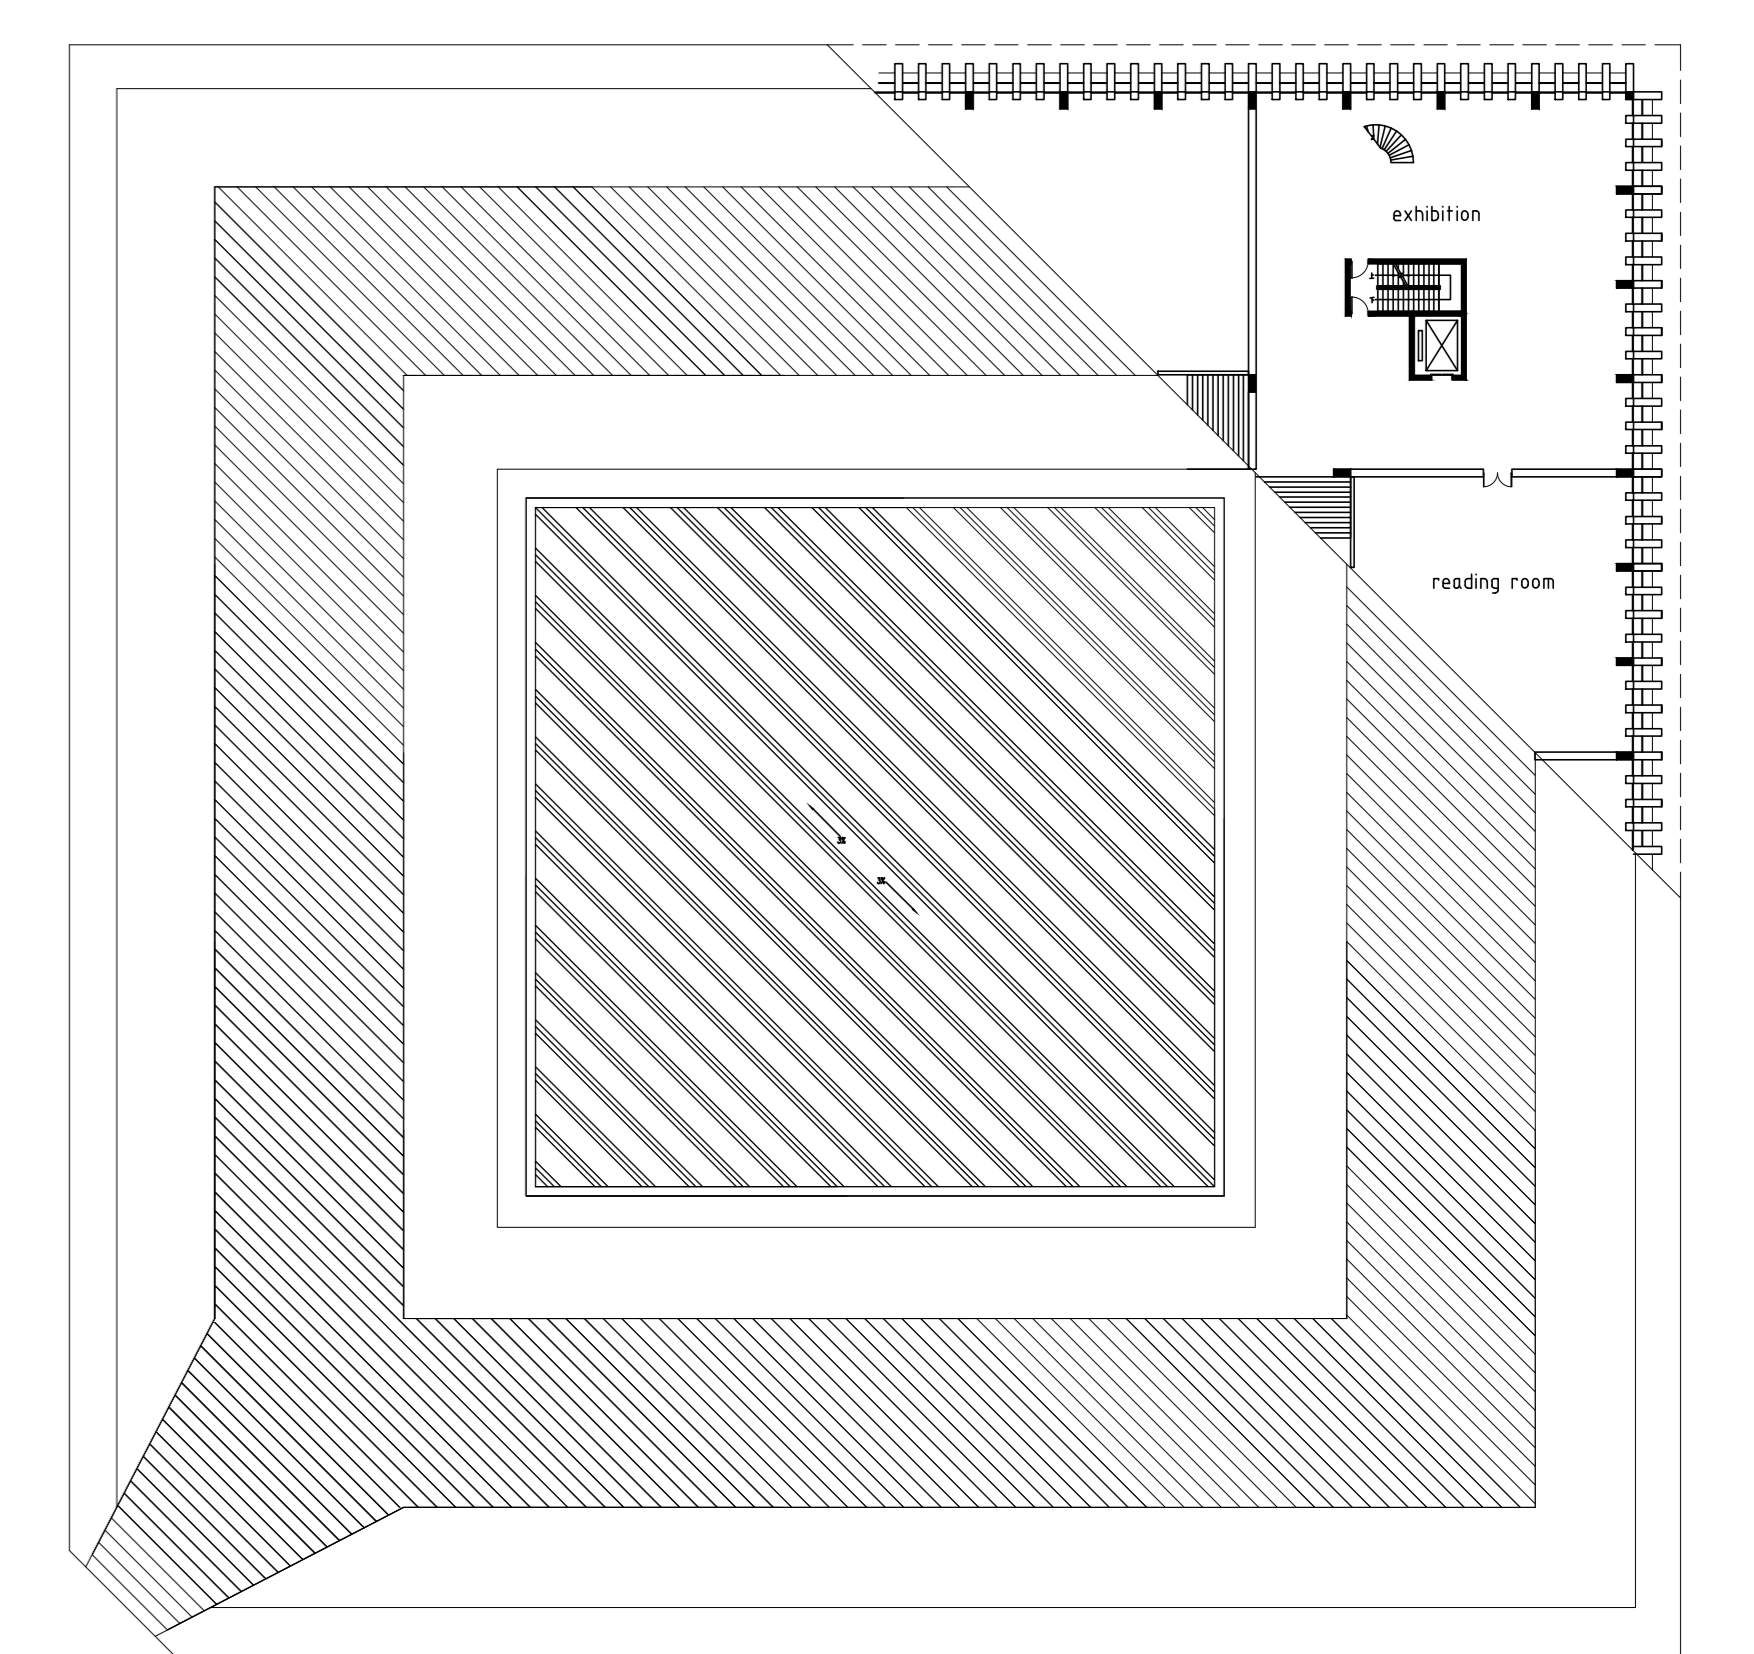


5 plan 1:200

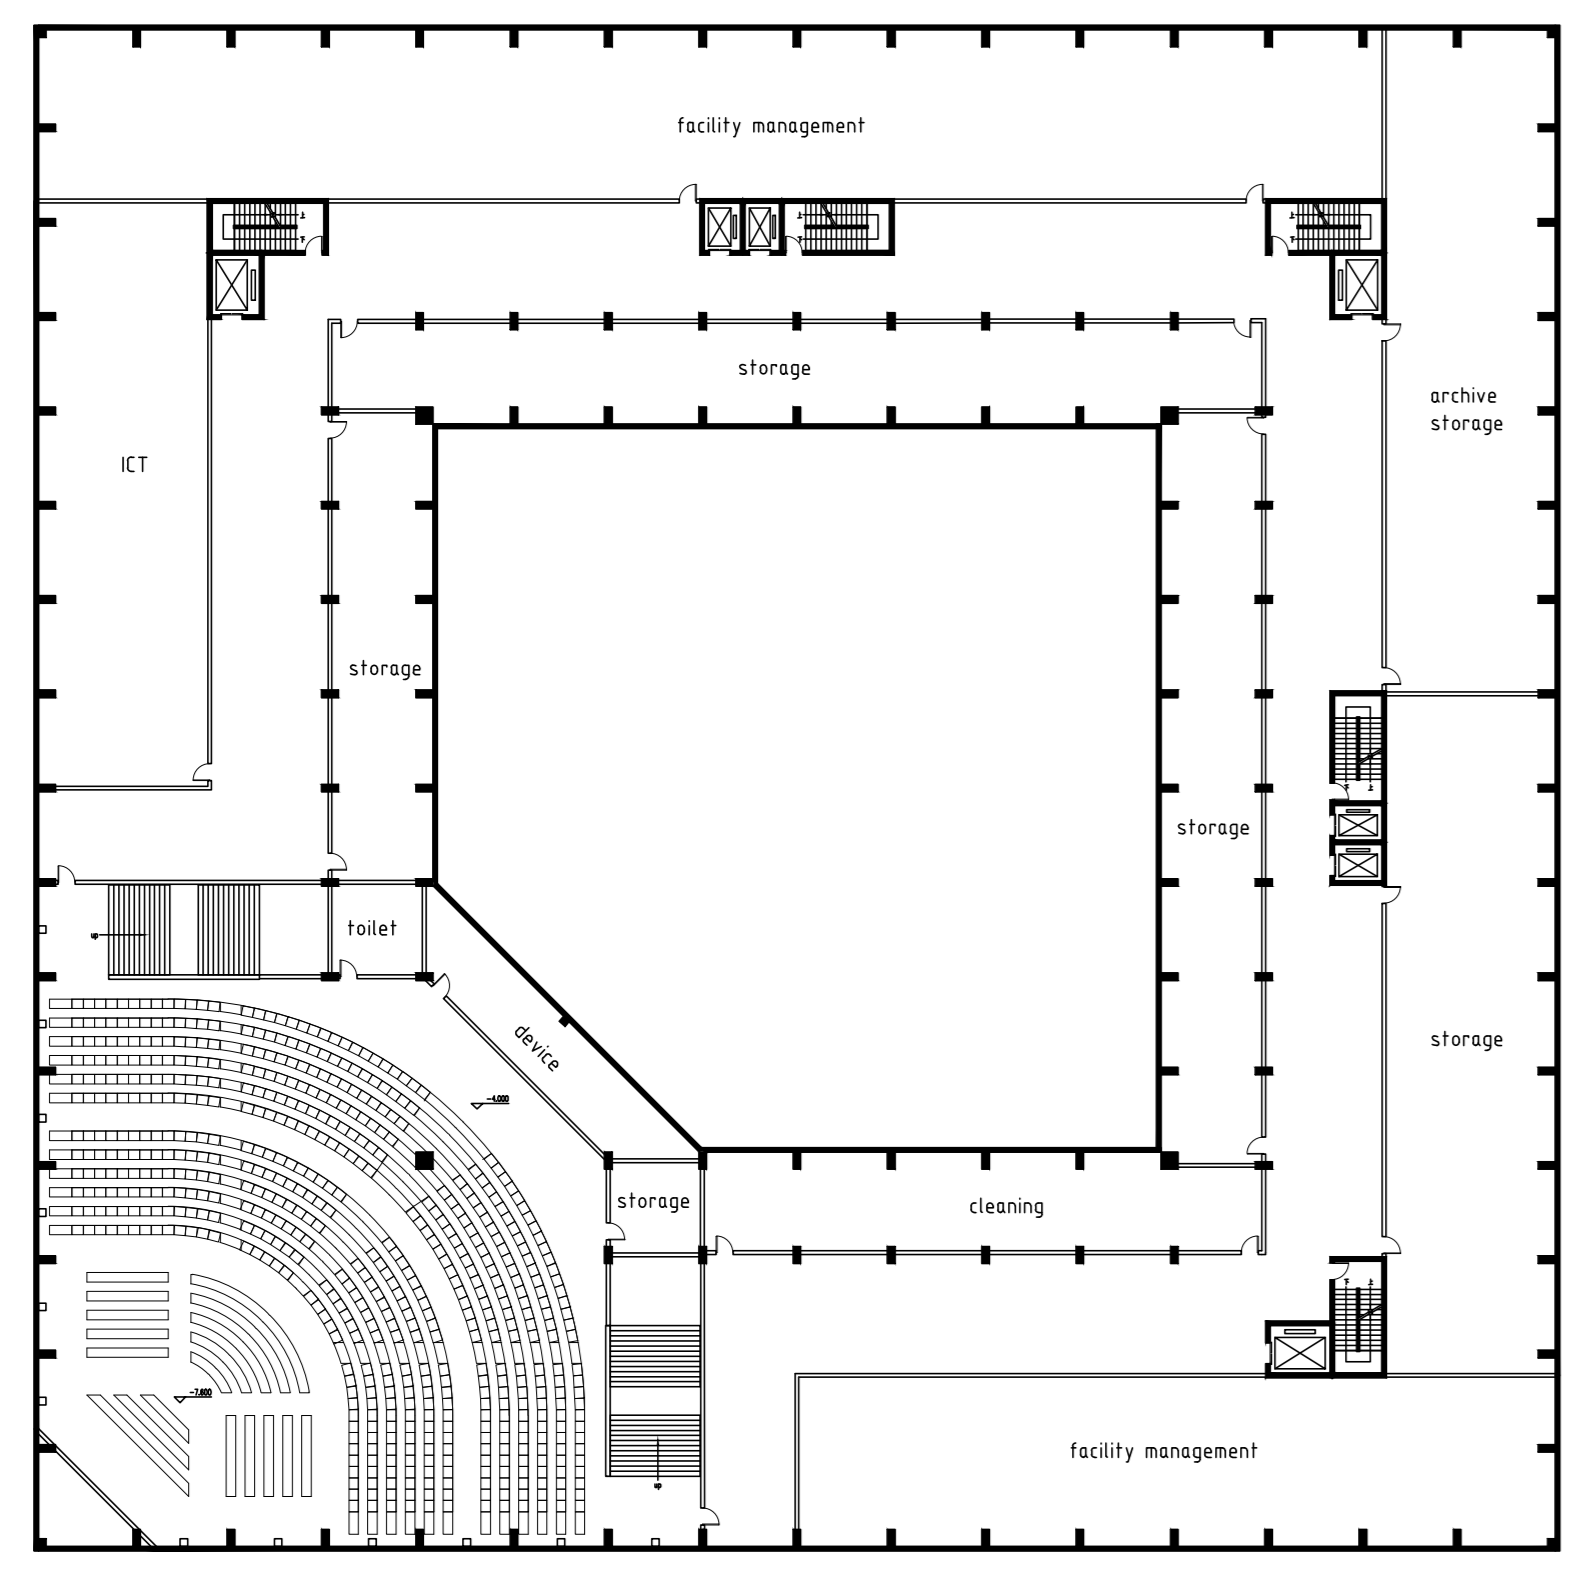


-1 plan 1:200

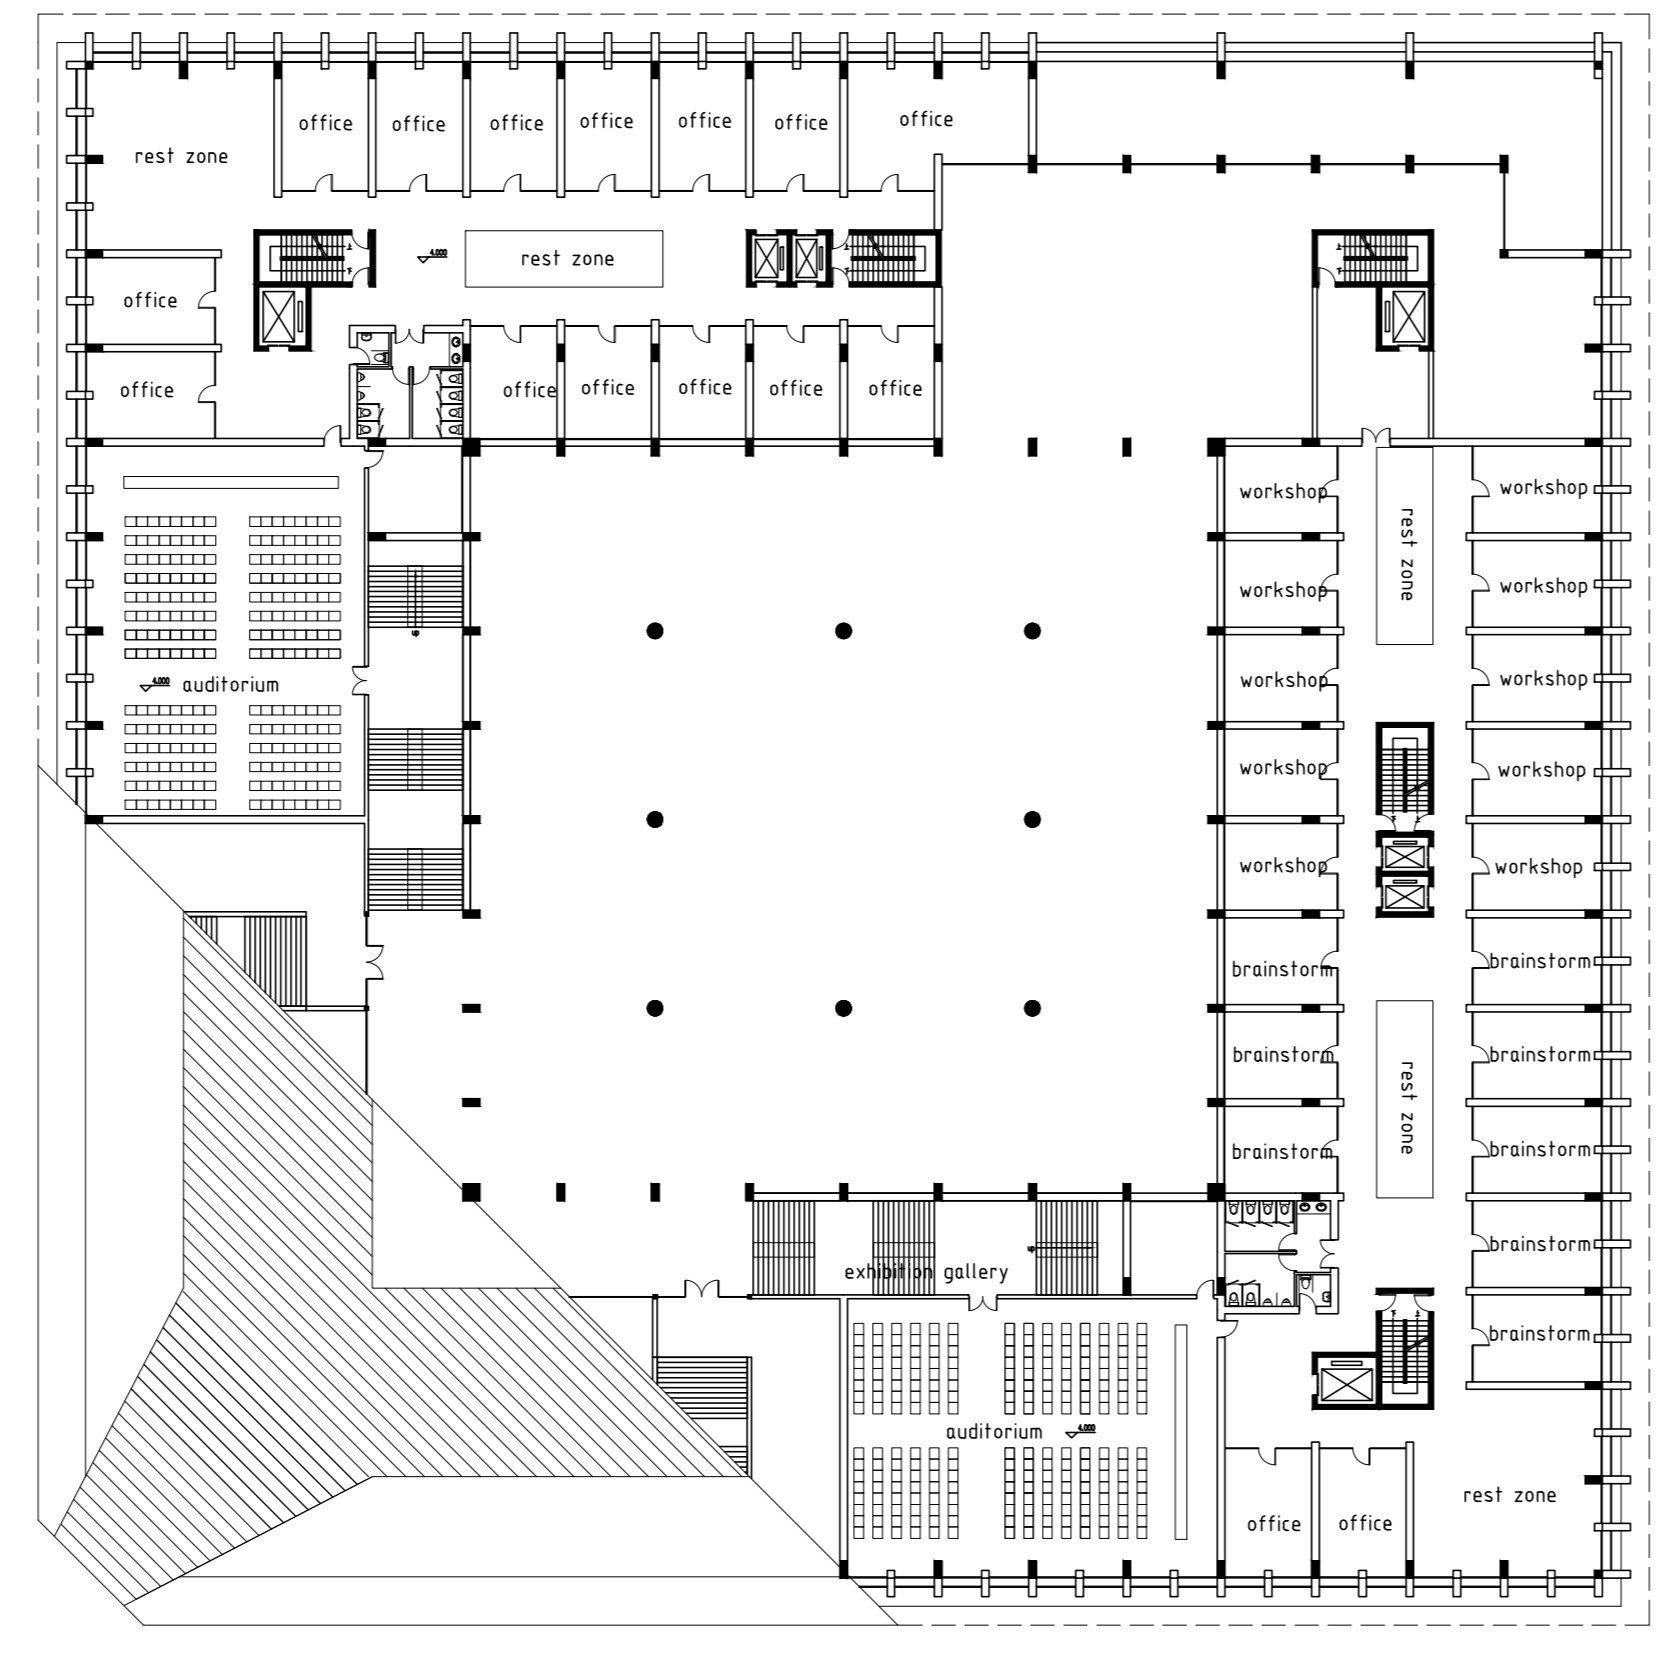


1 plan 1:200

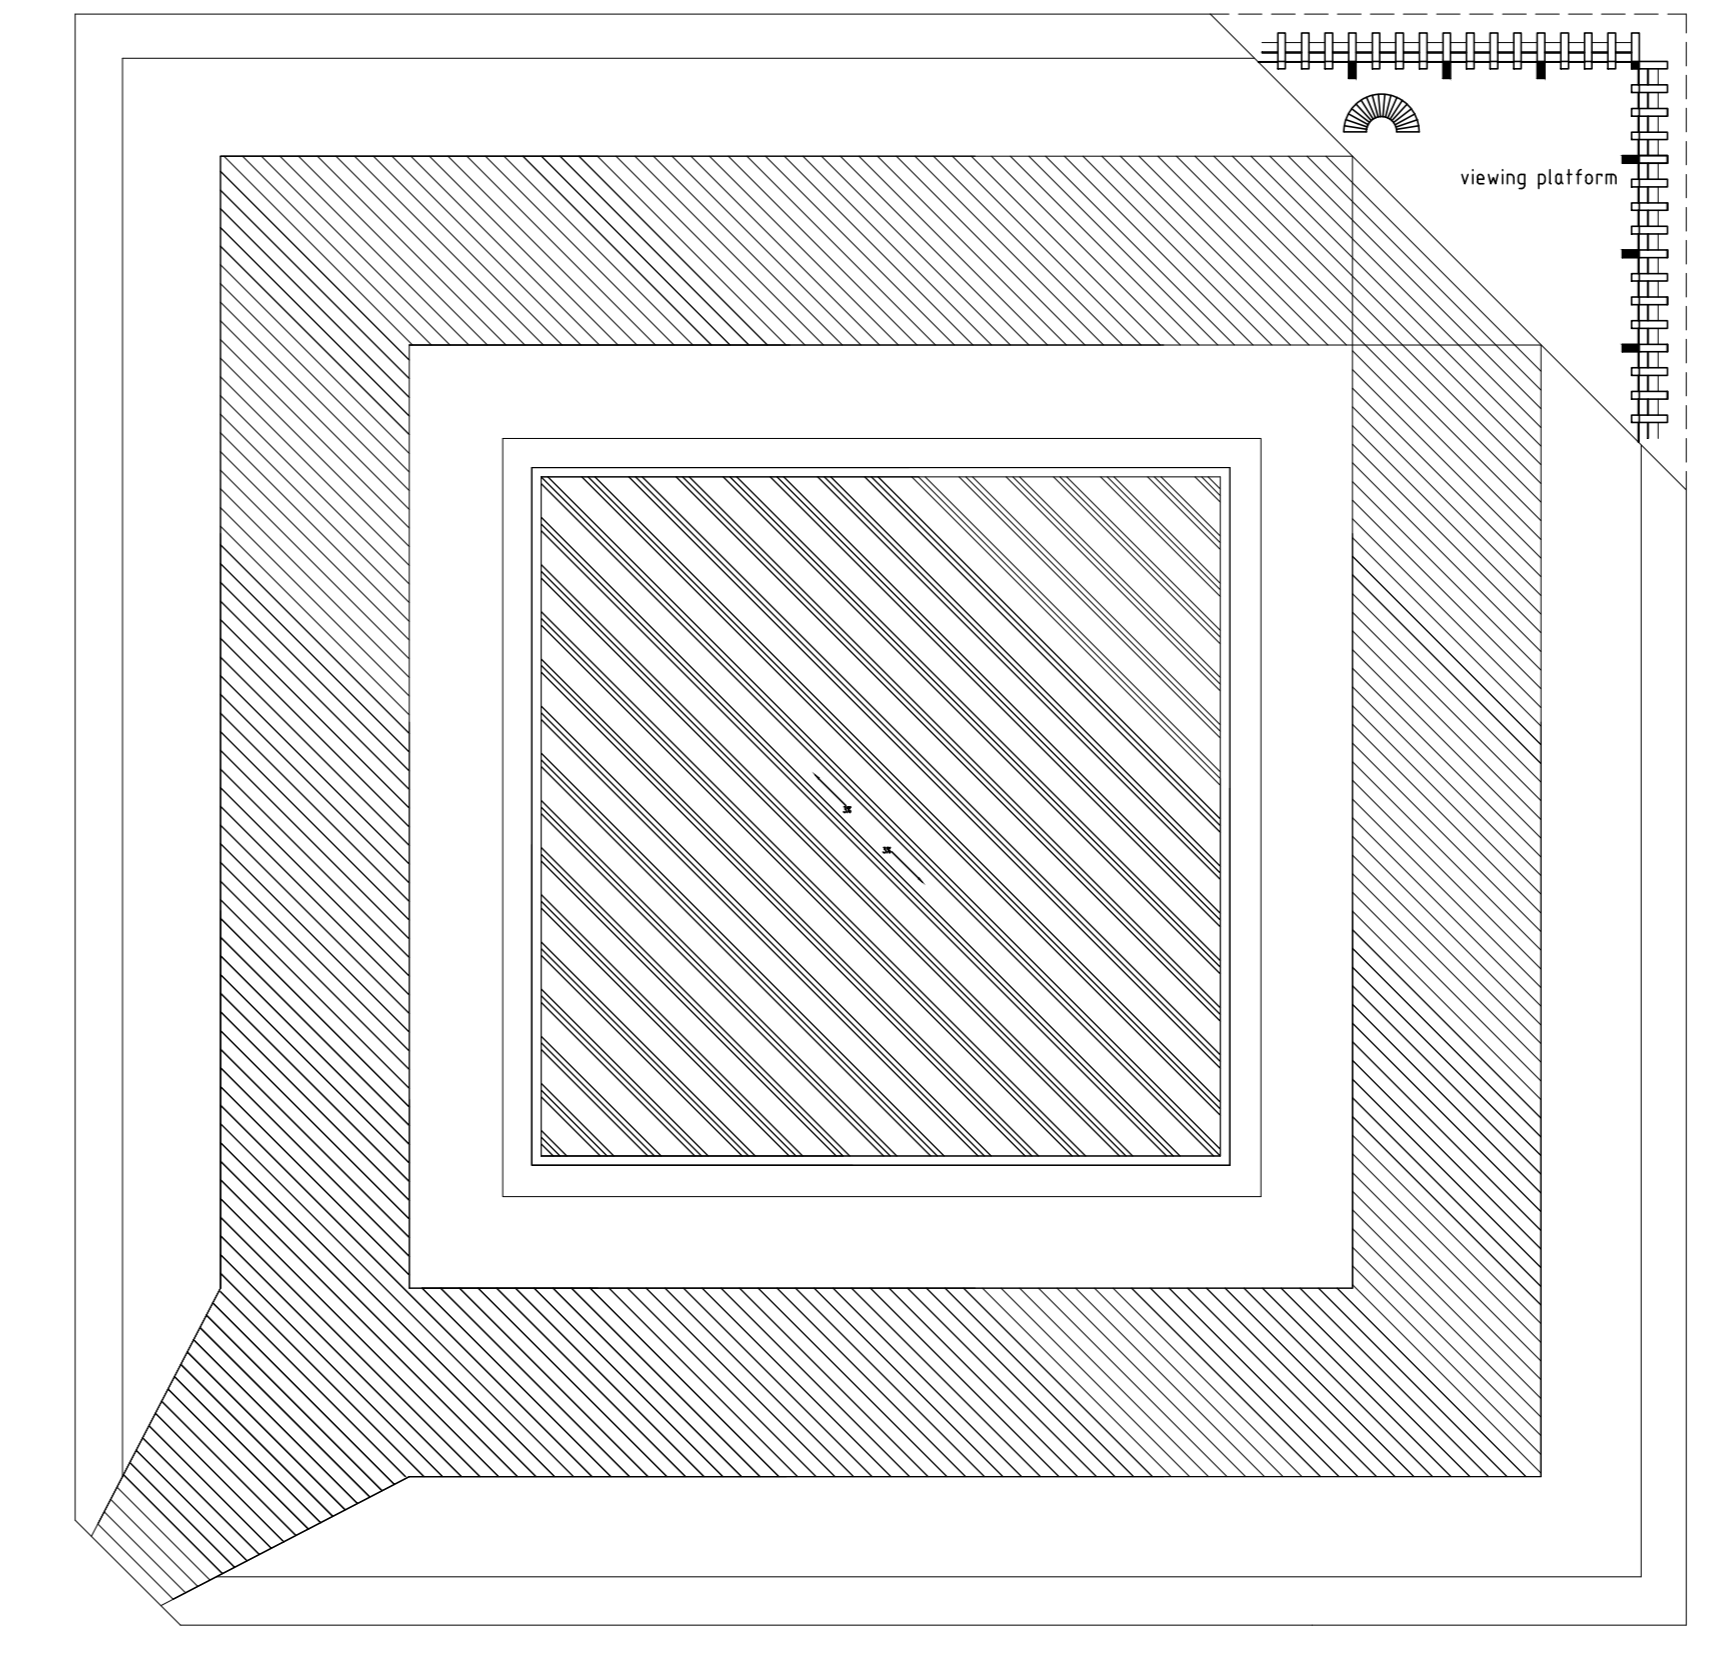


6 plan 1:200

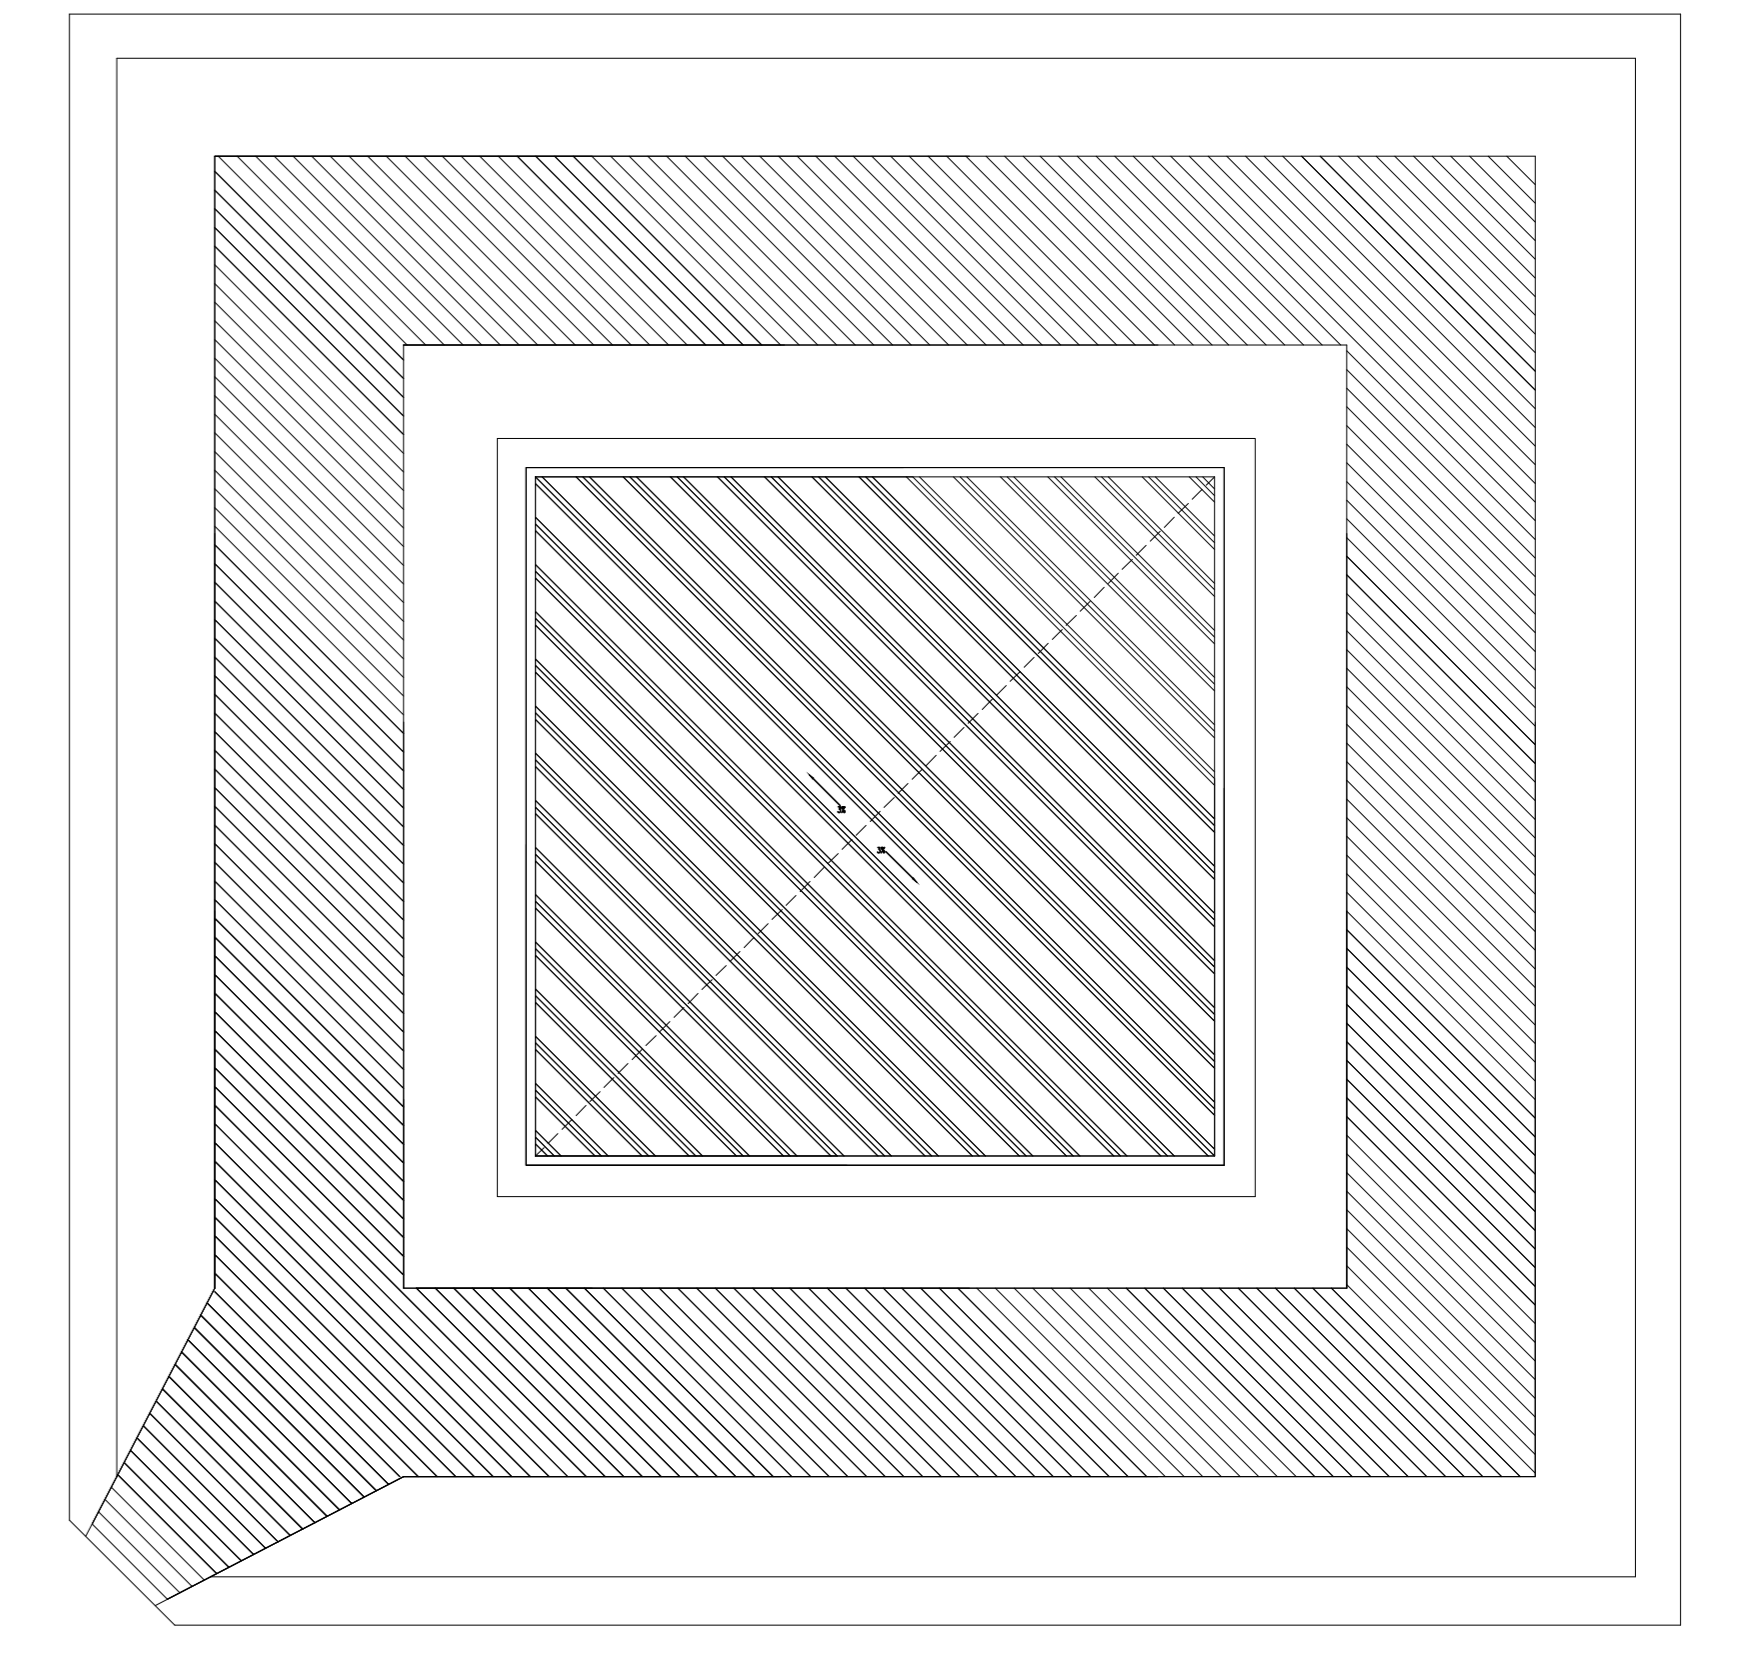


7 plan 1:200

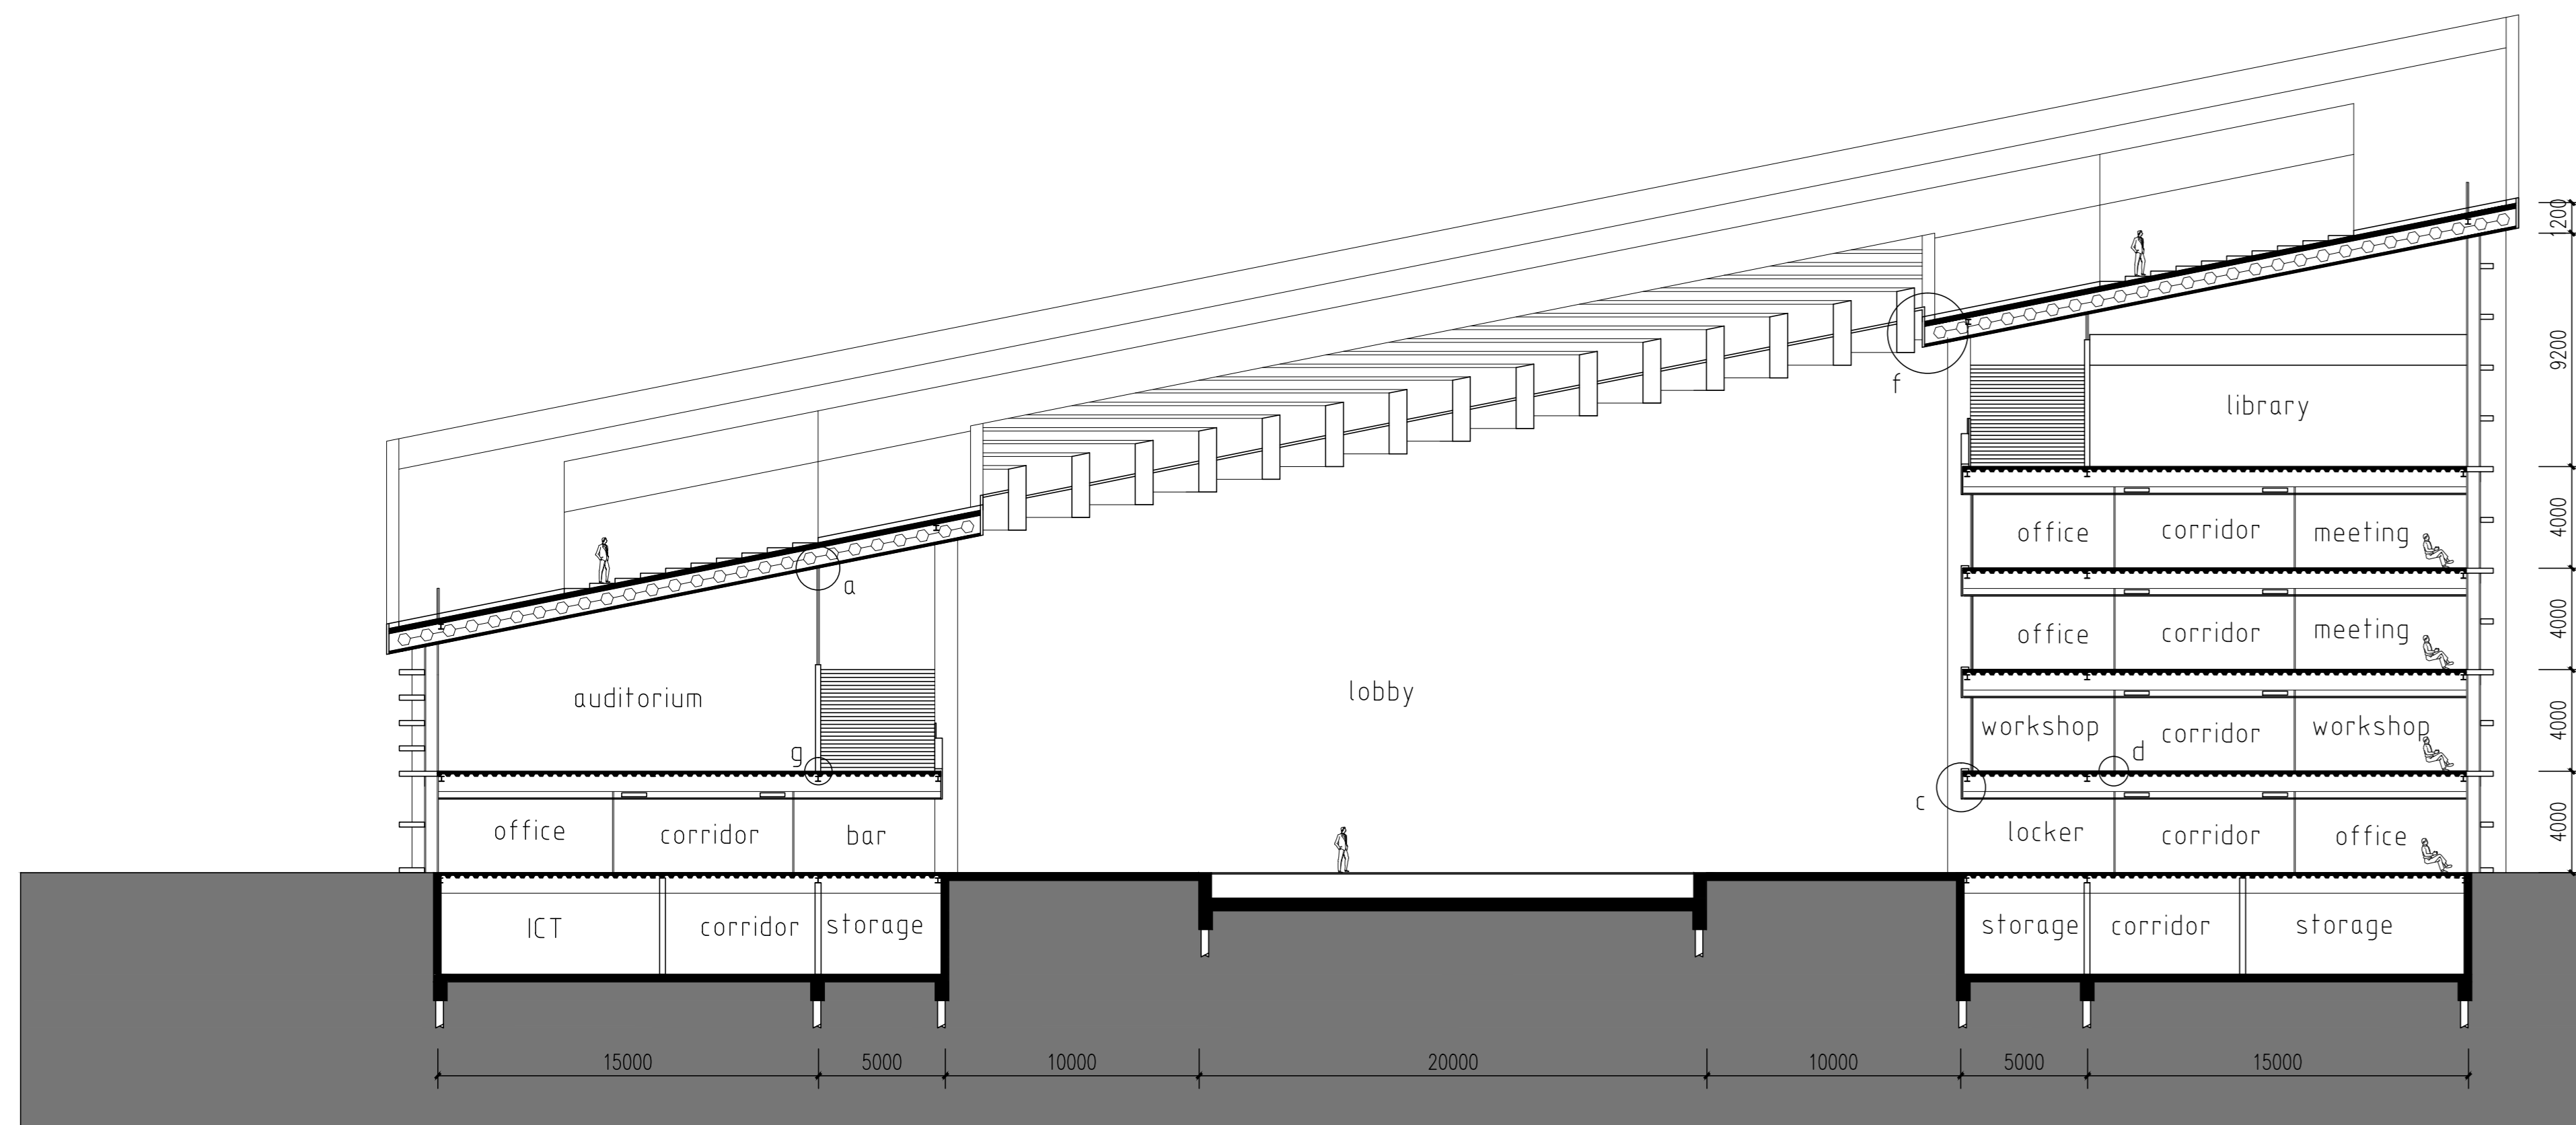


section 1-1 1:200

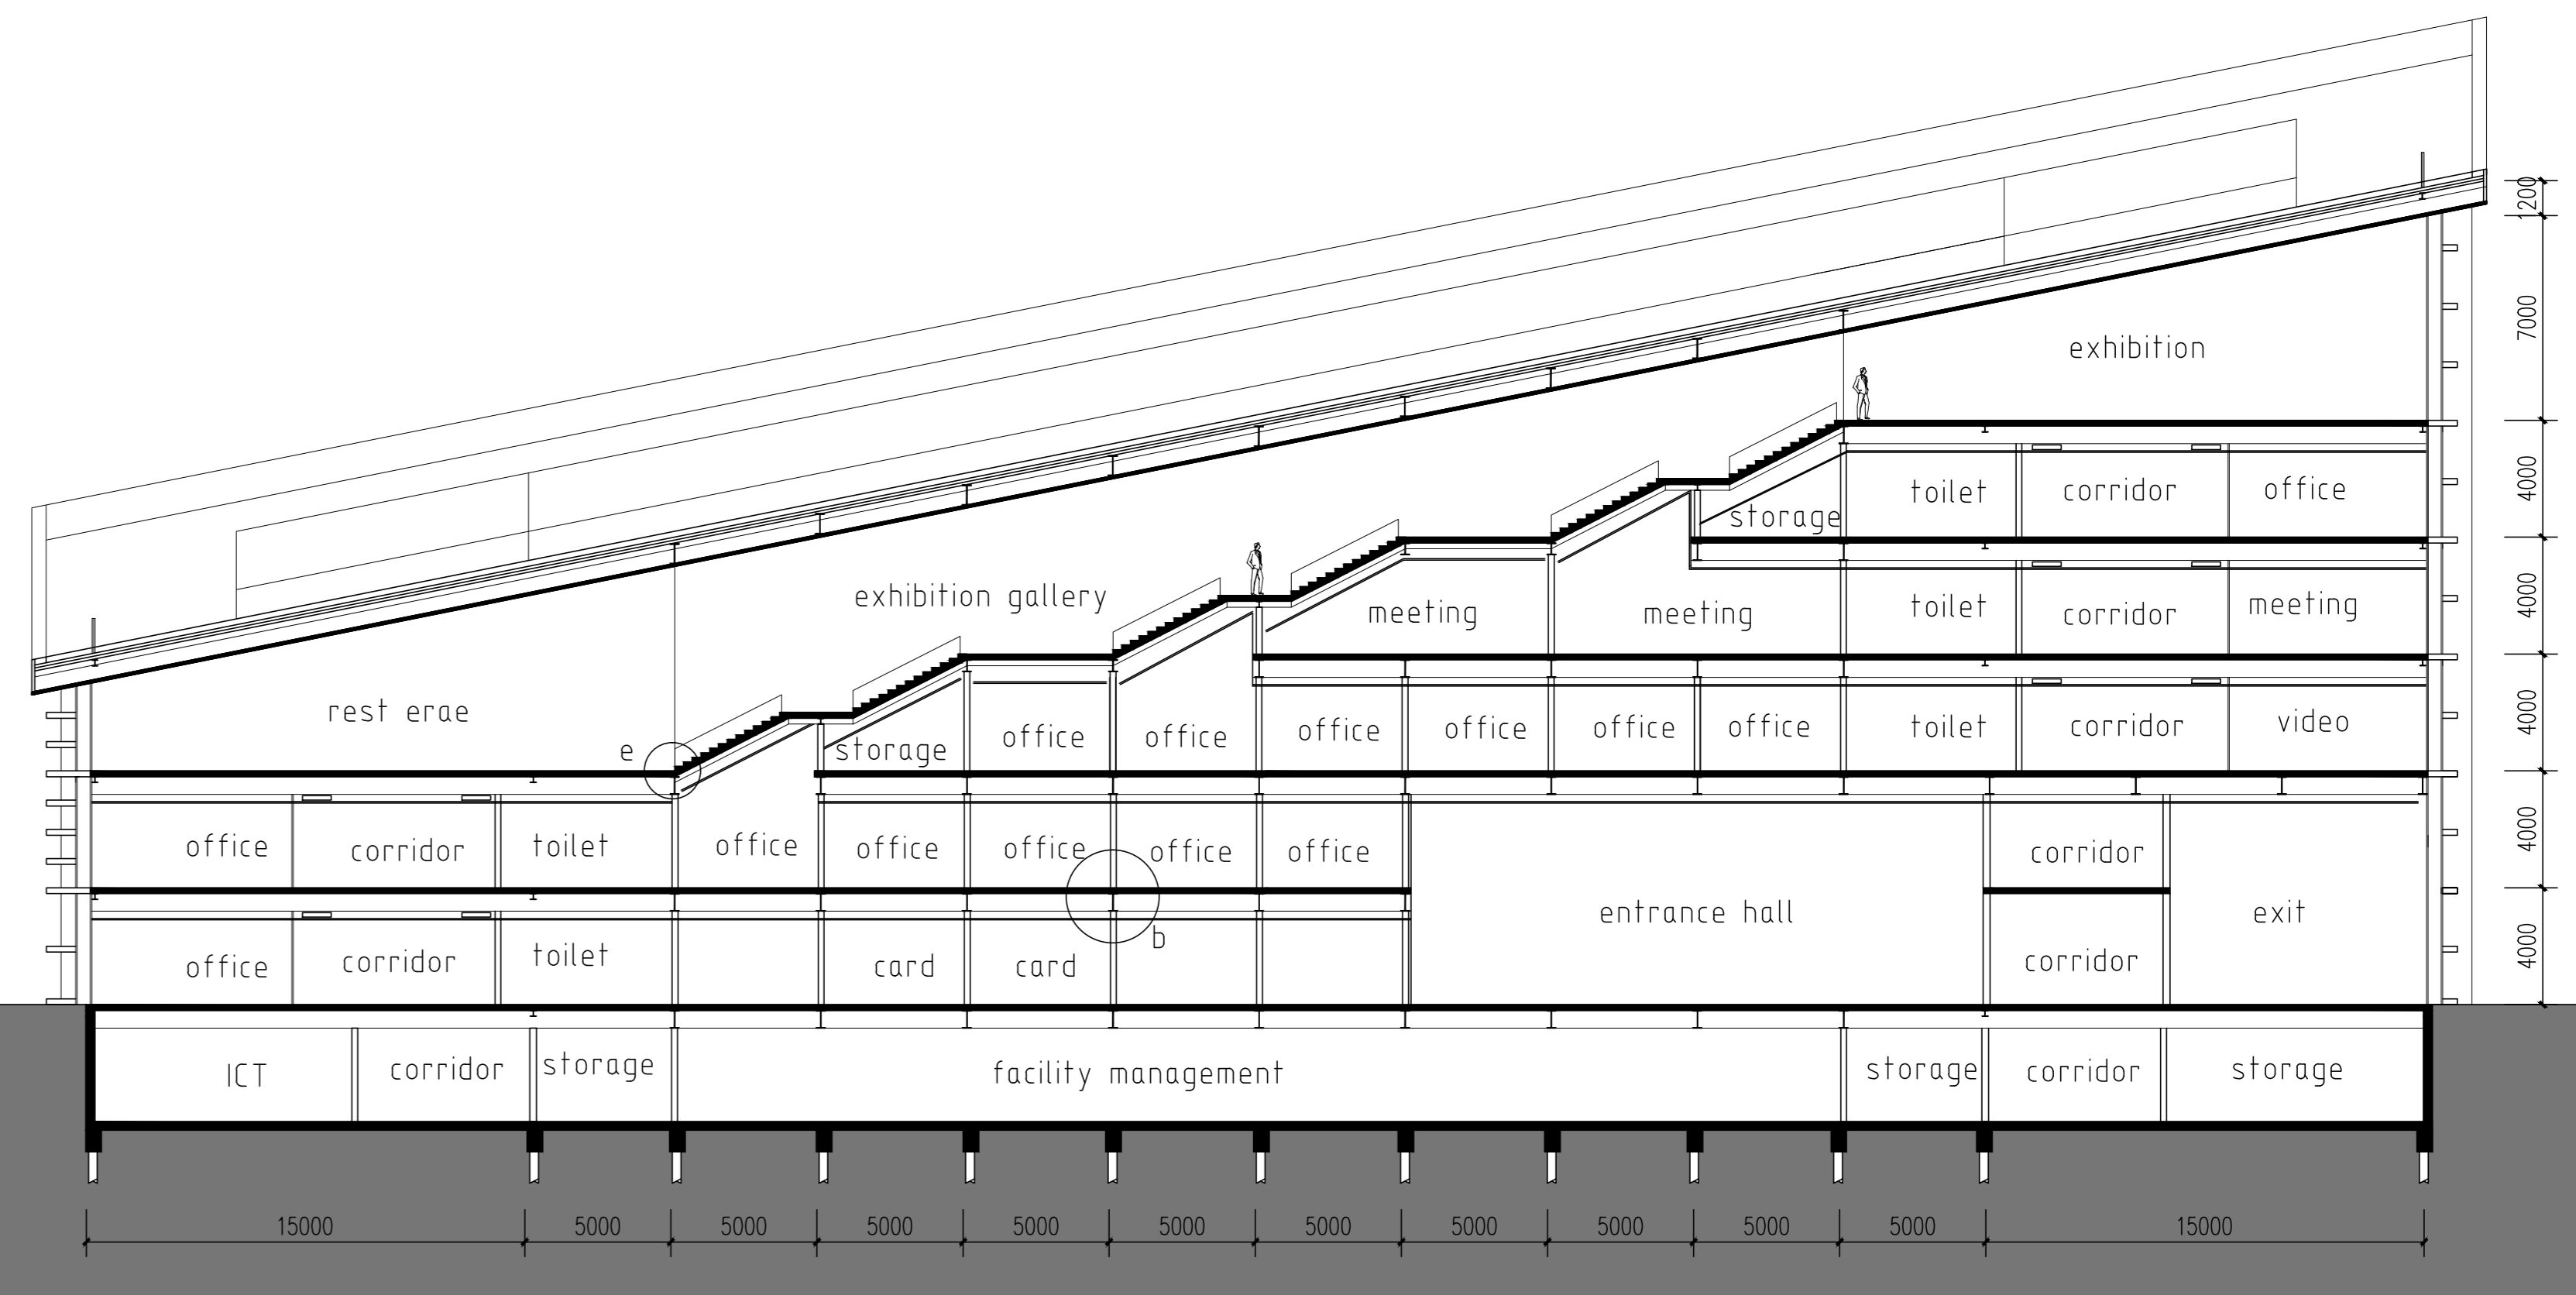


section 2-2 1:200

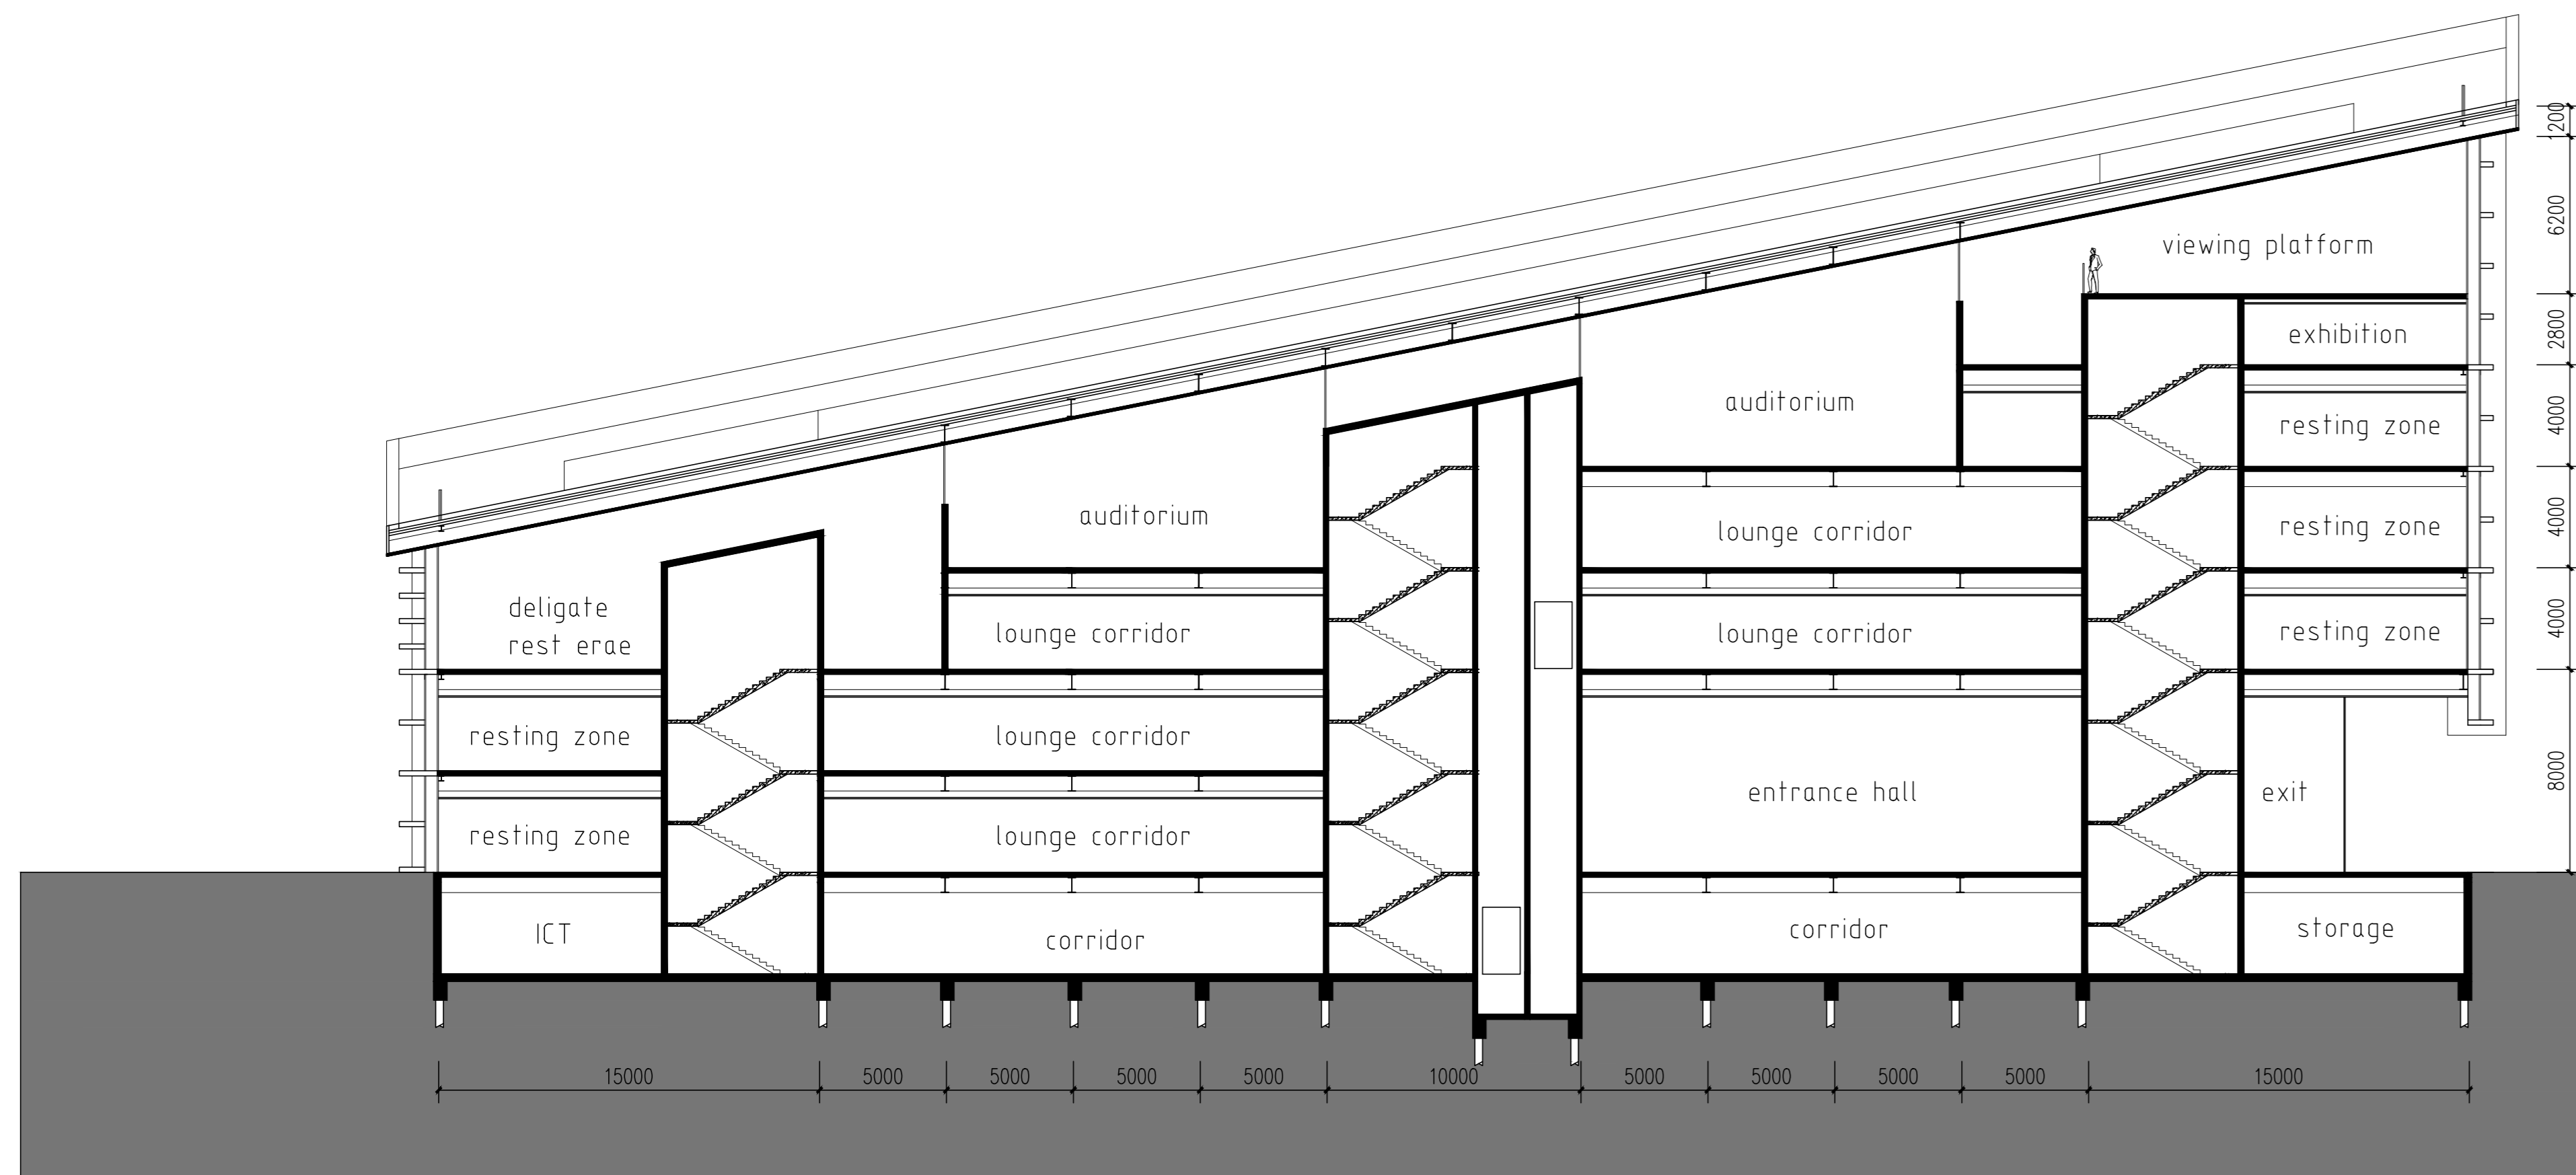

section 3-3 1:200

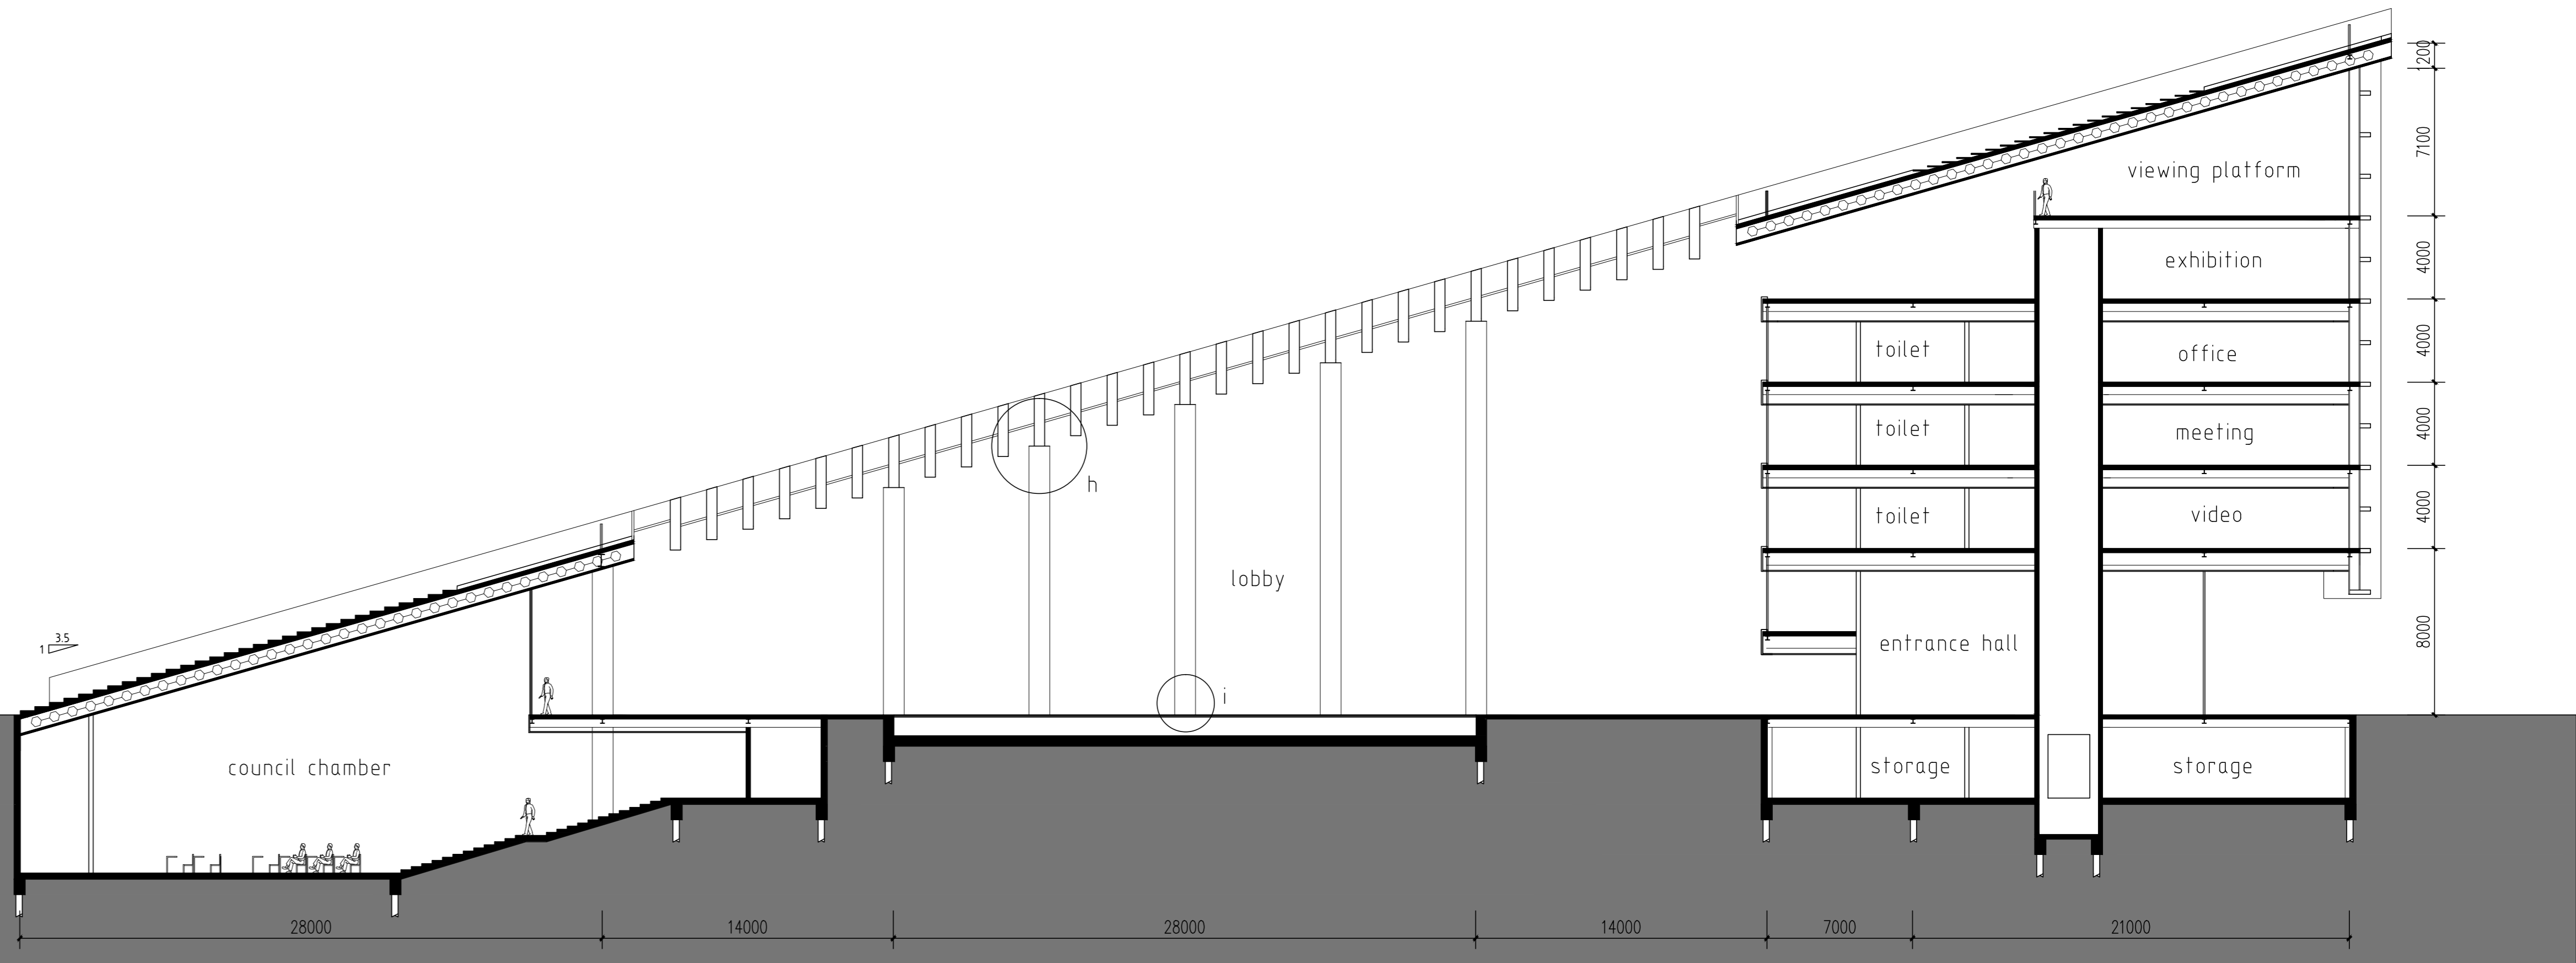


section 4-4 1:200

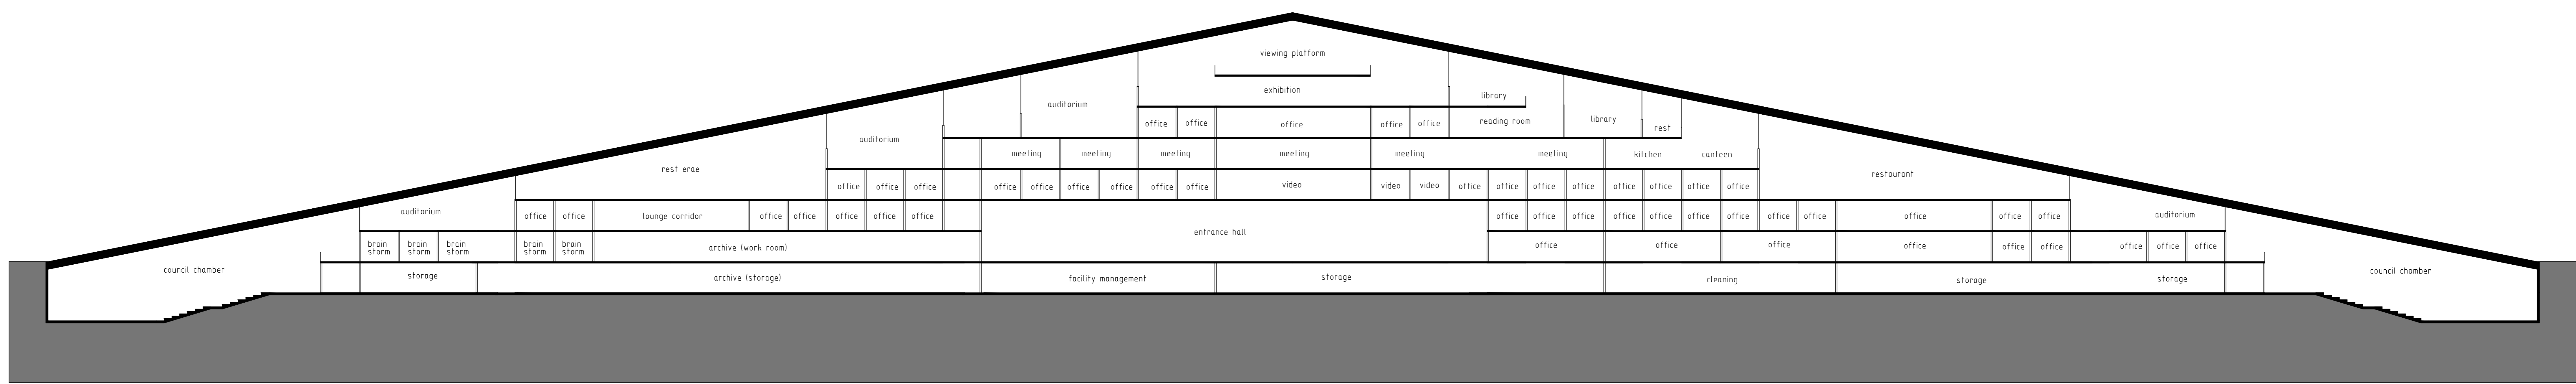


long section diagram


facade elevation 1:20

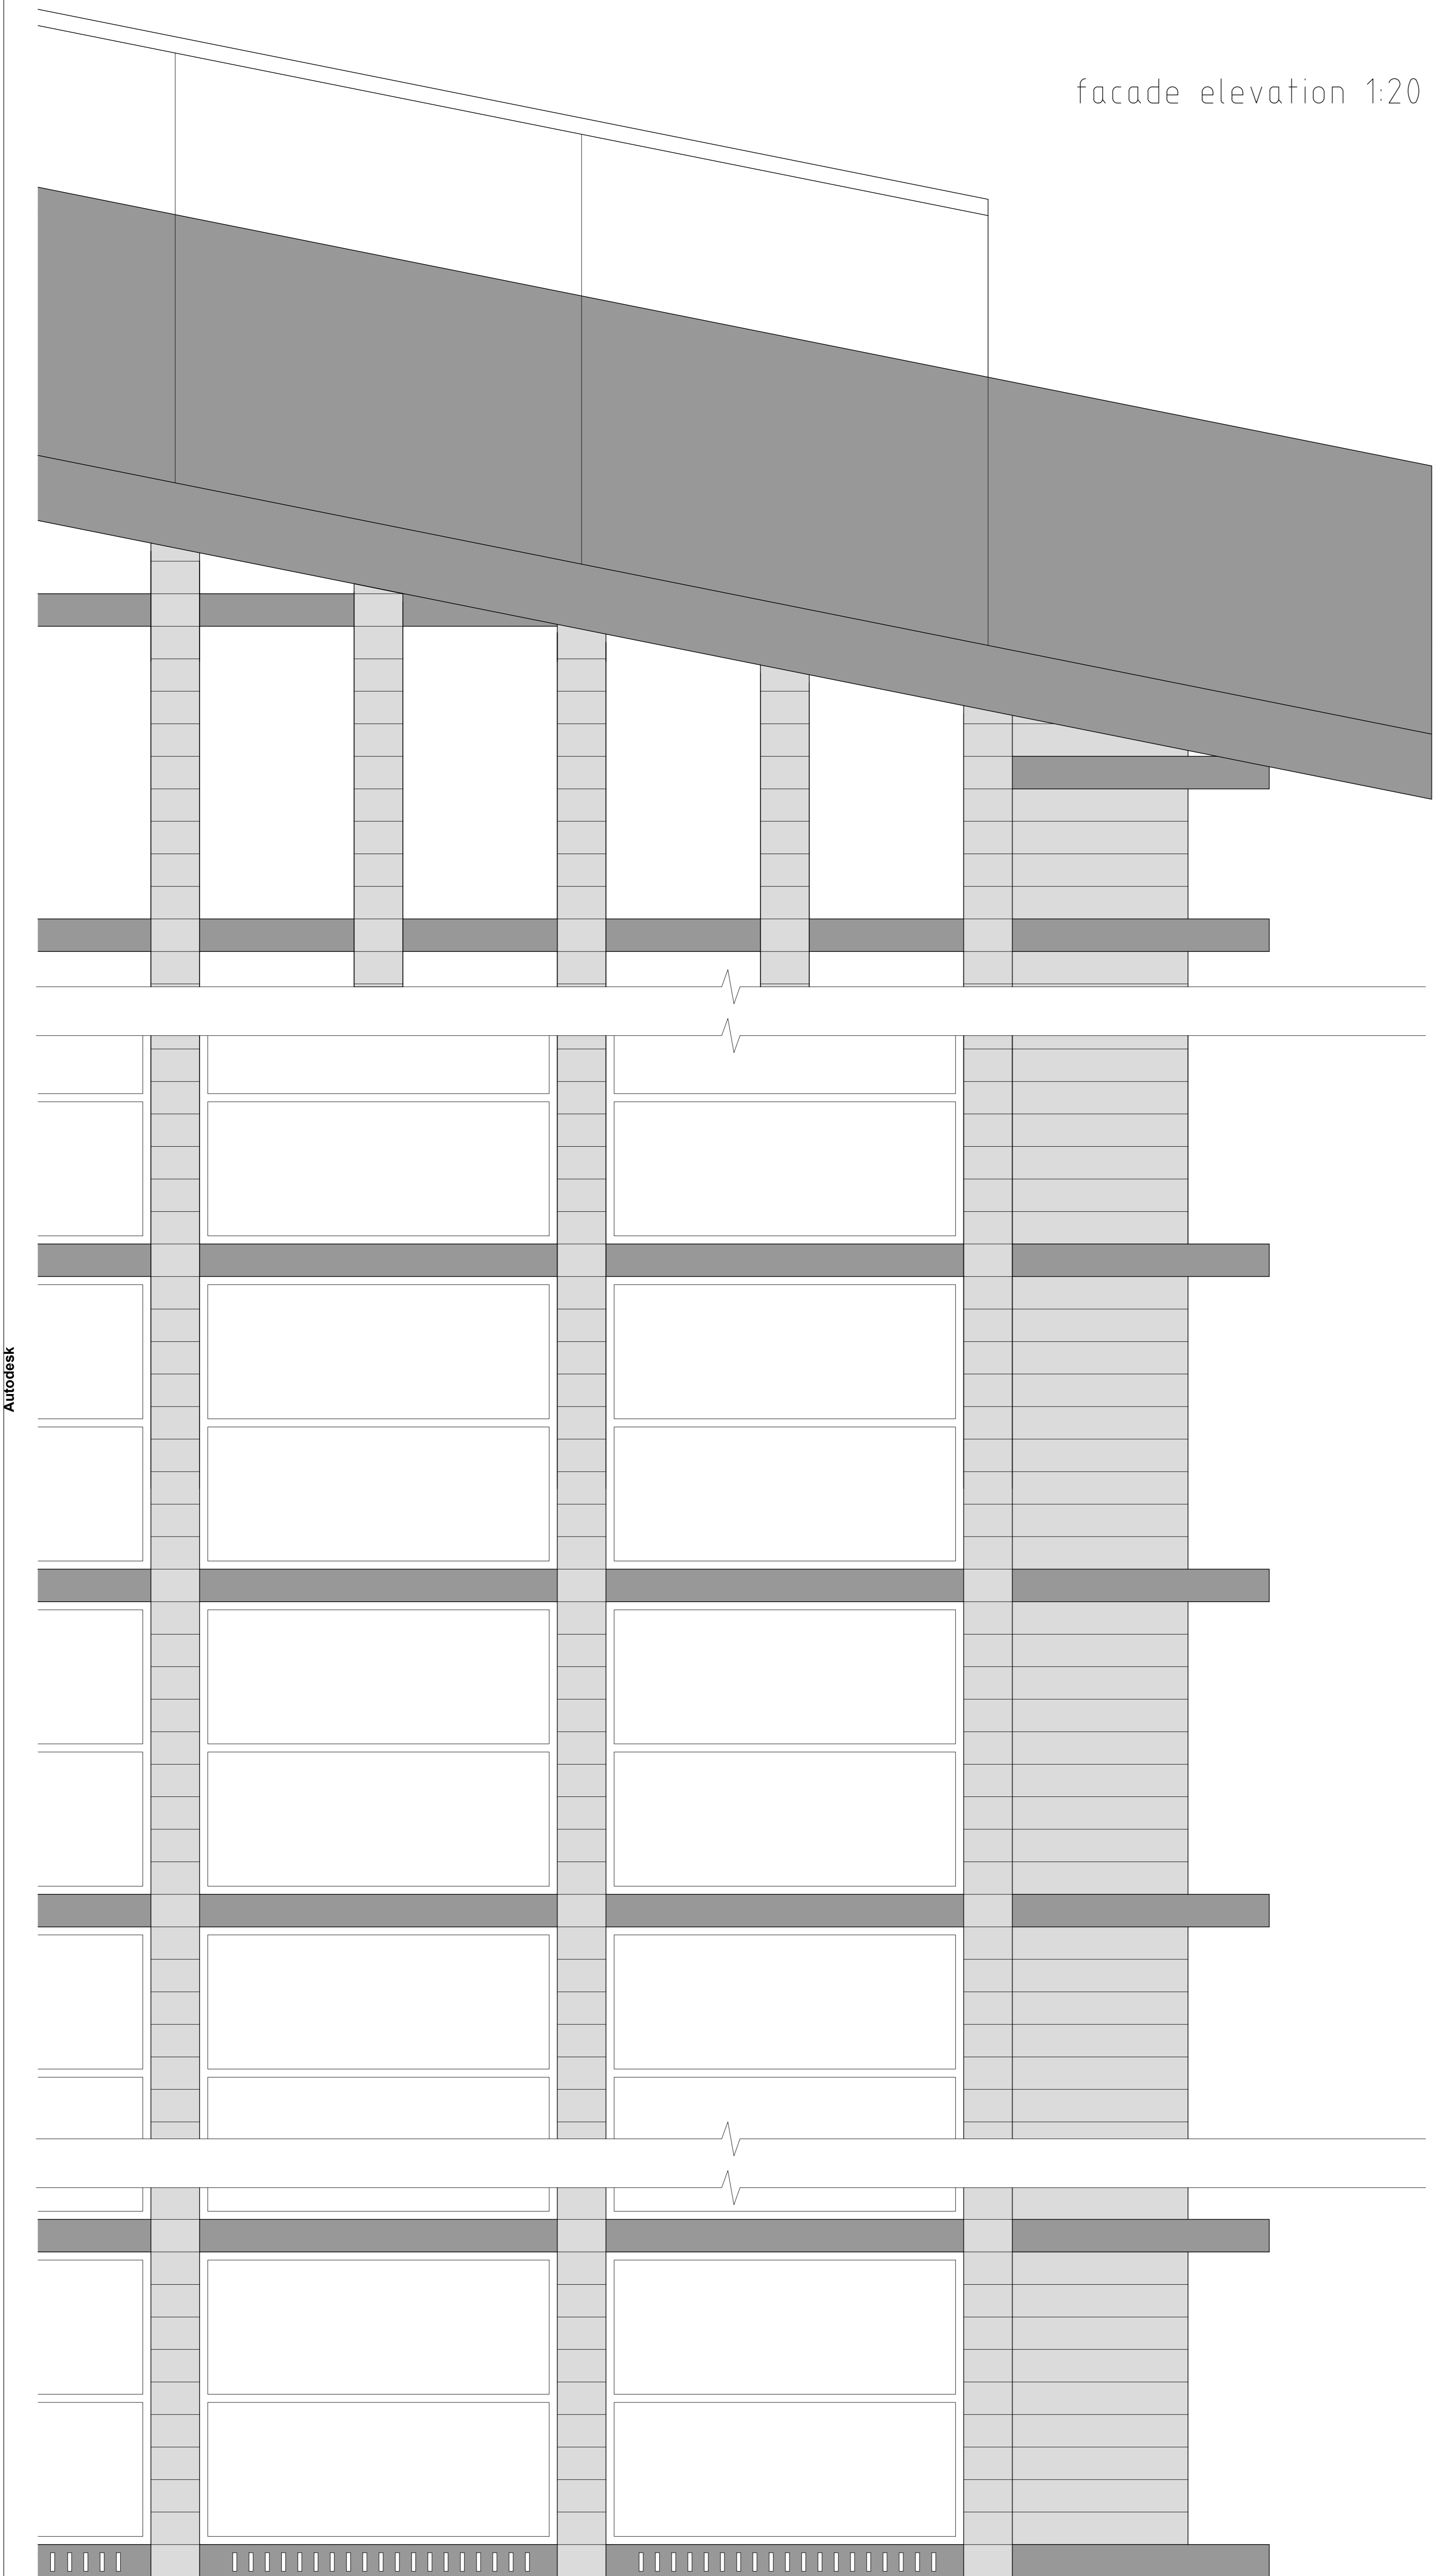


facade section 1:20

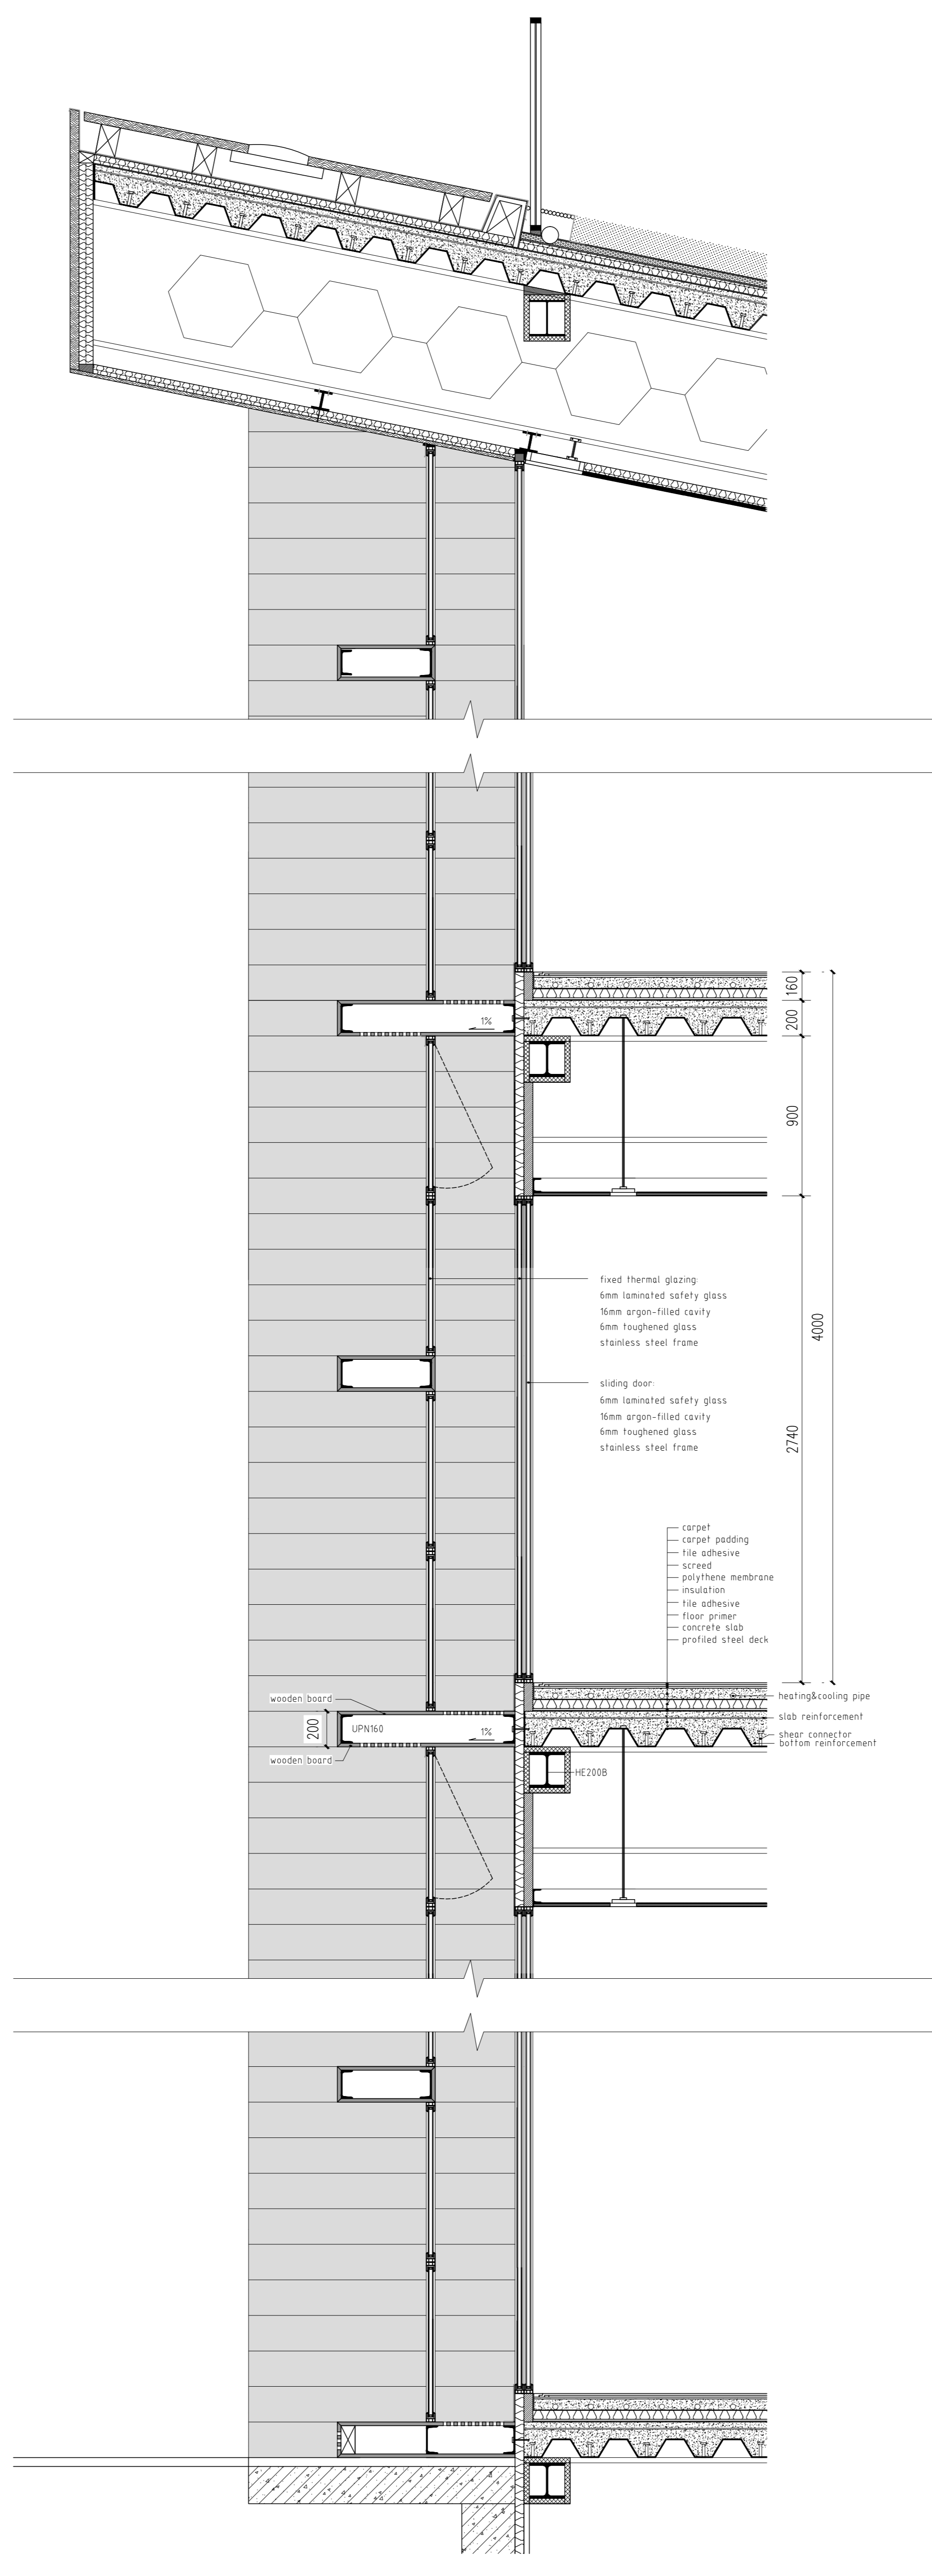



facade interior elevation 1:20

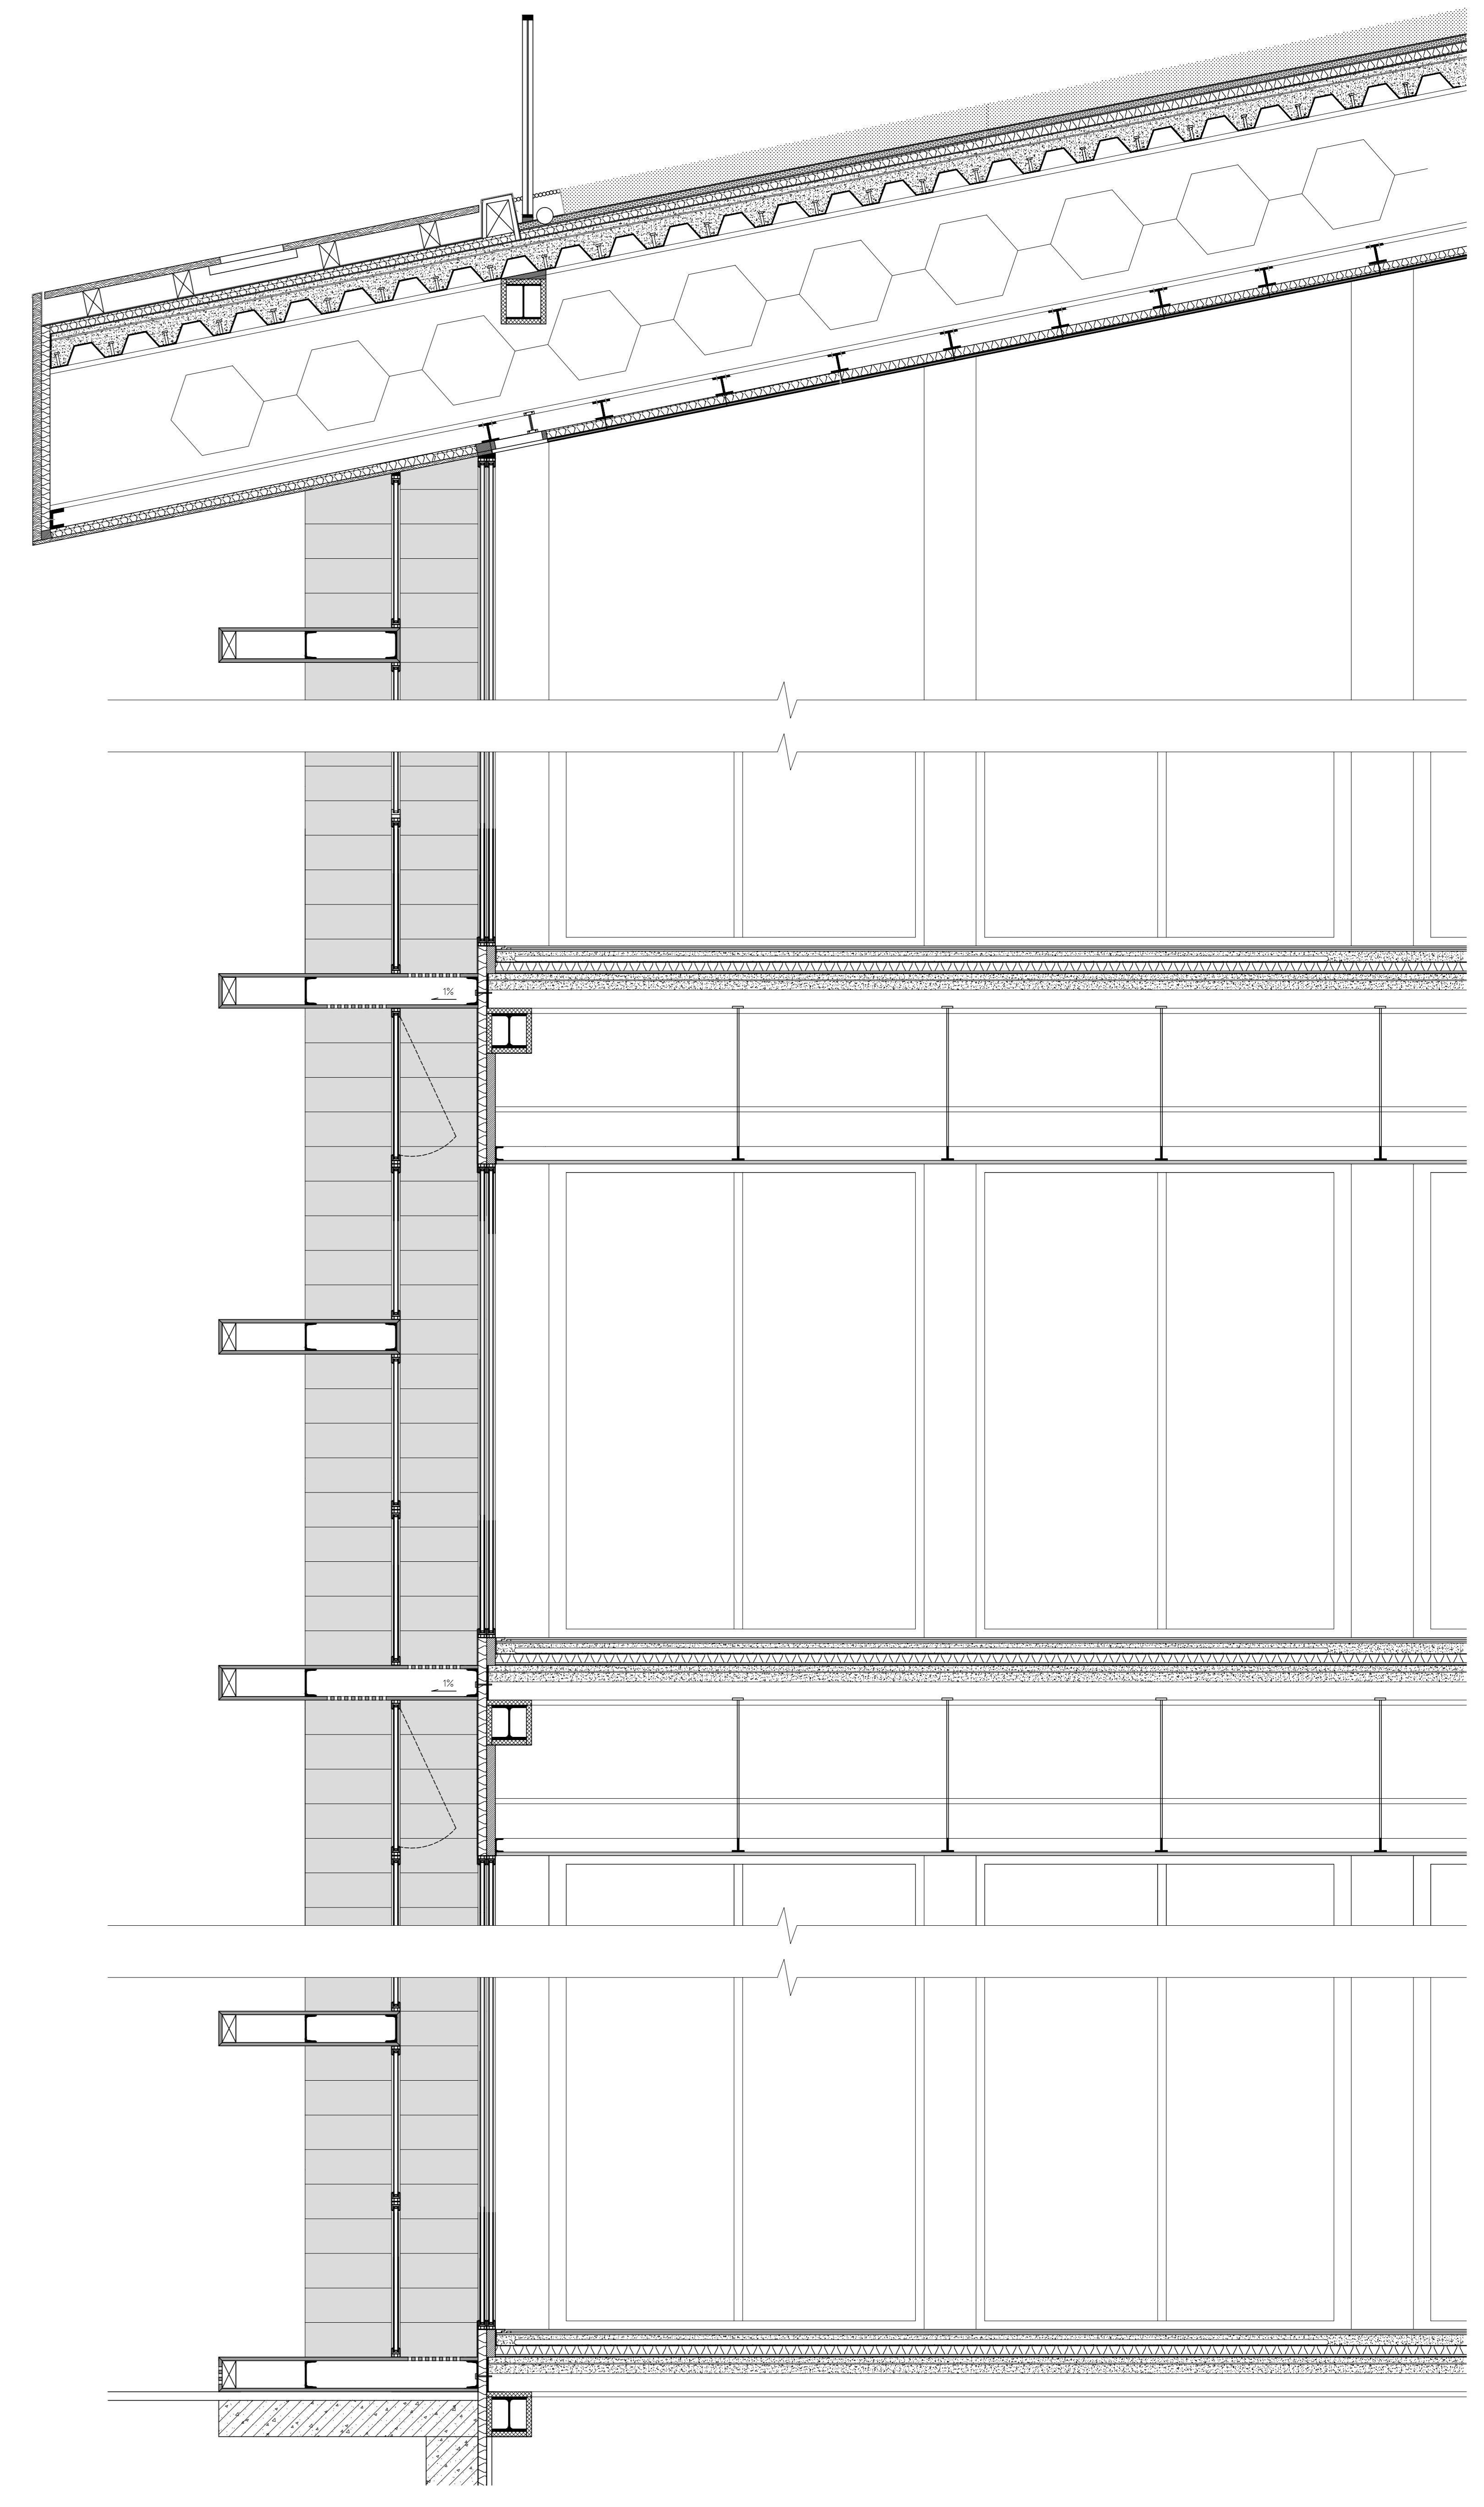




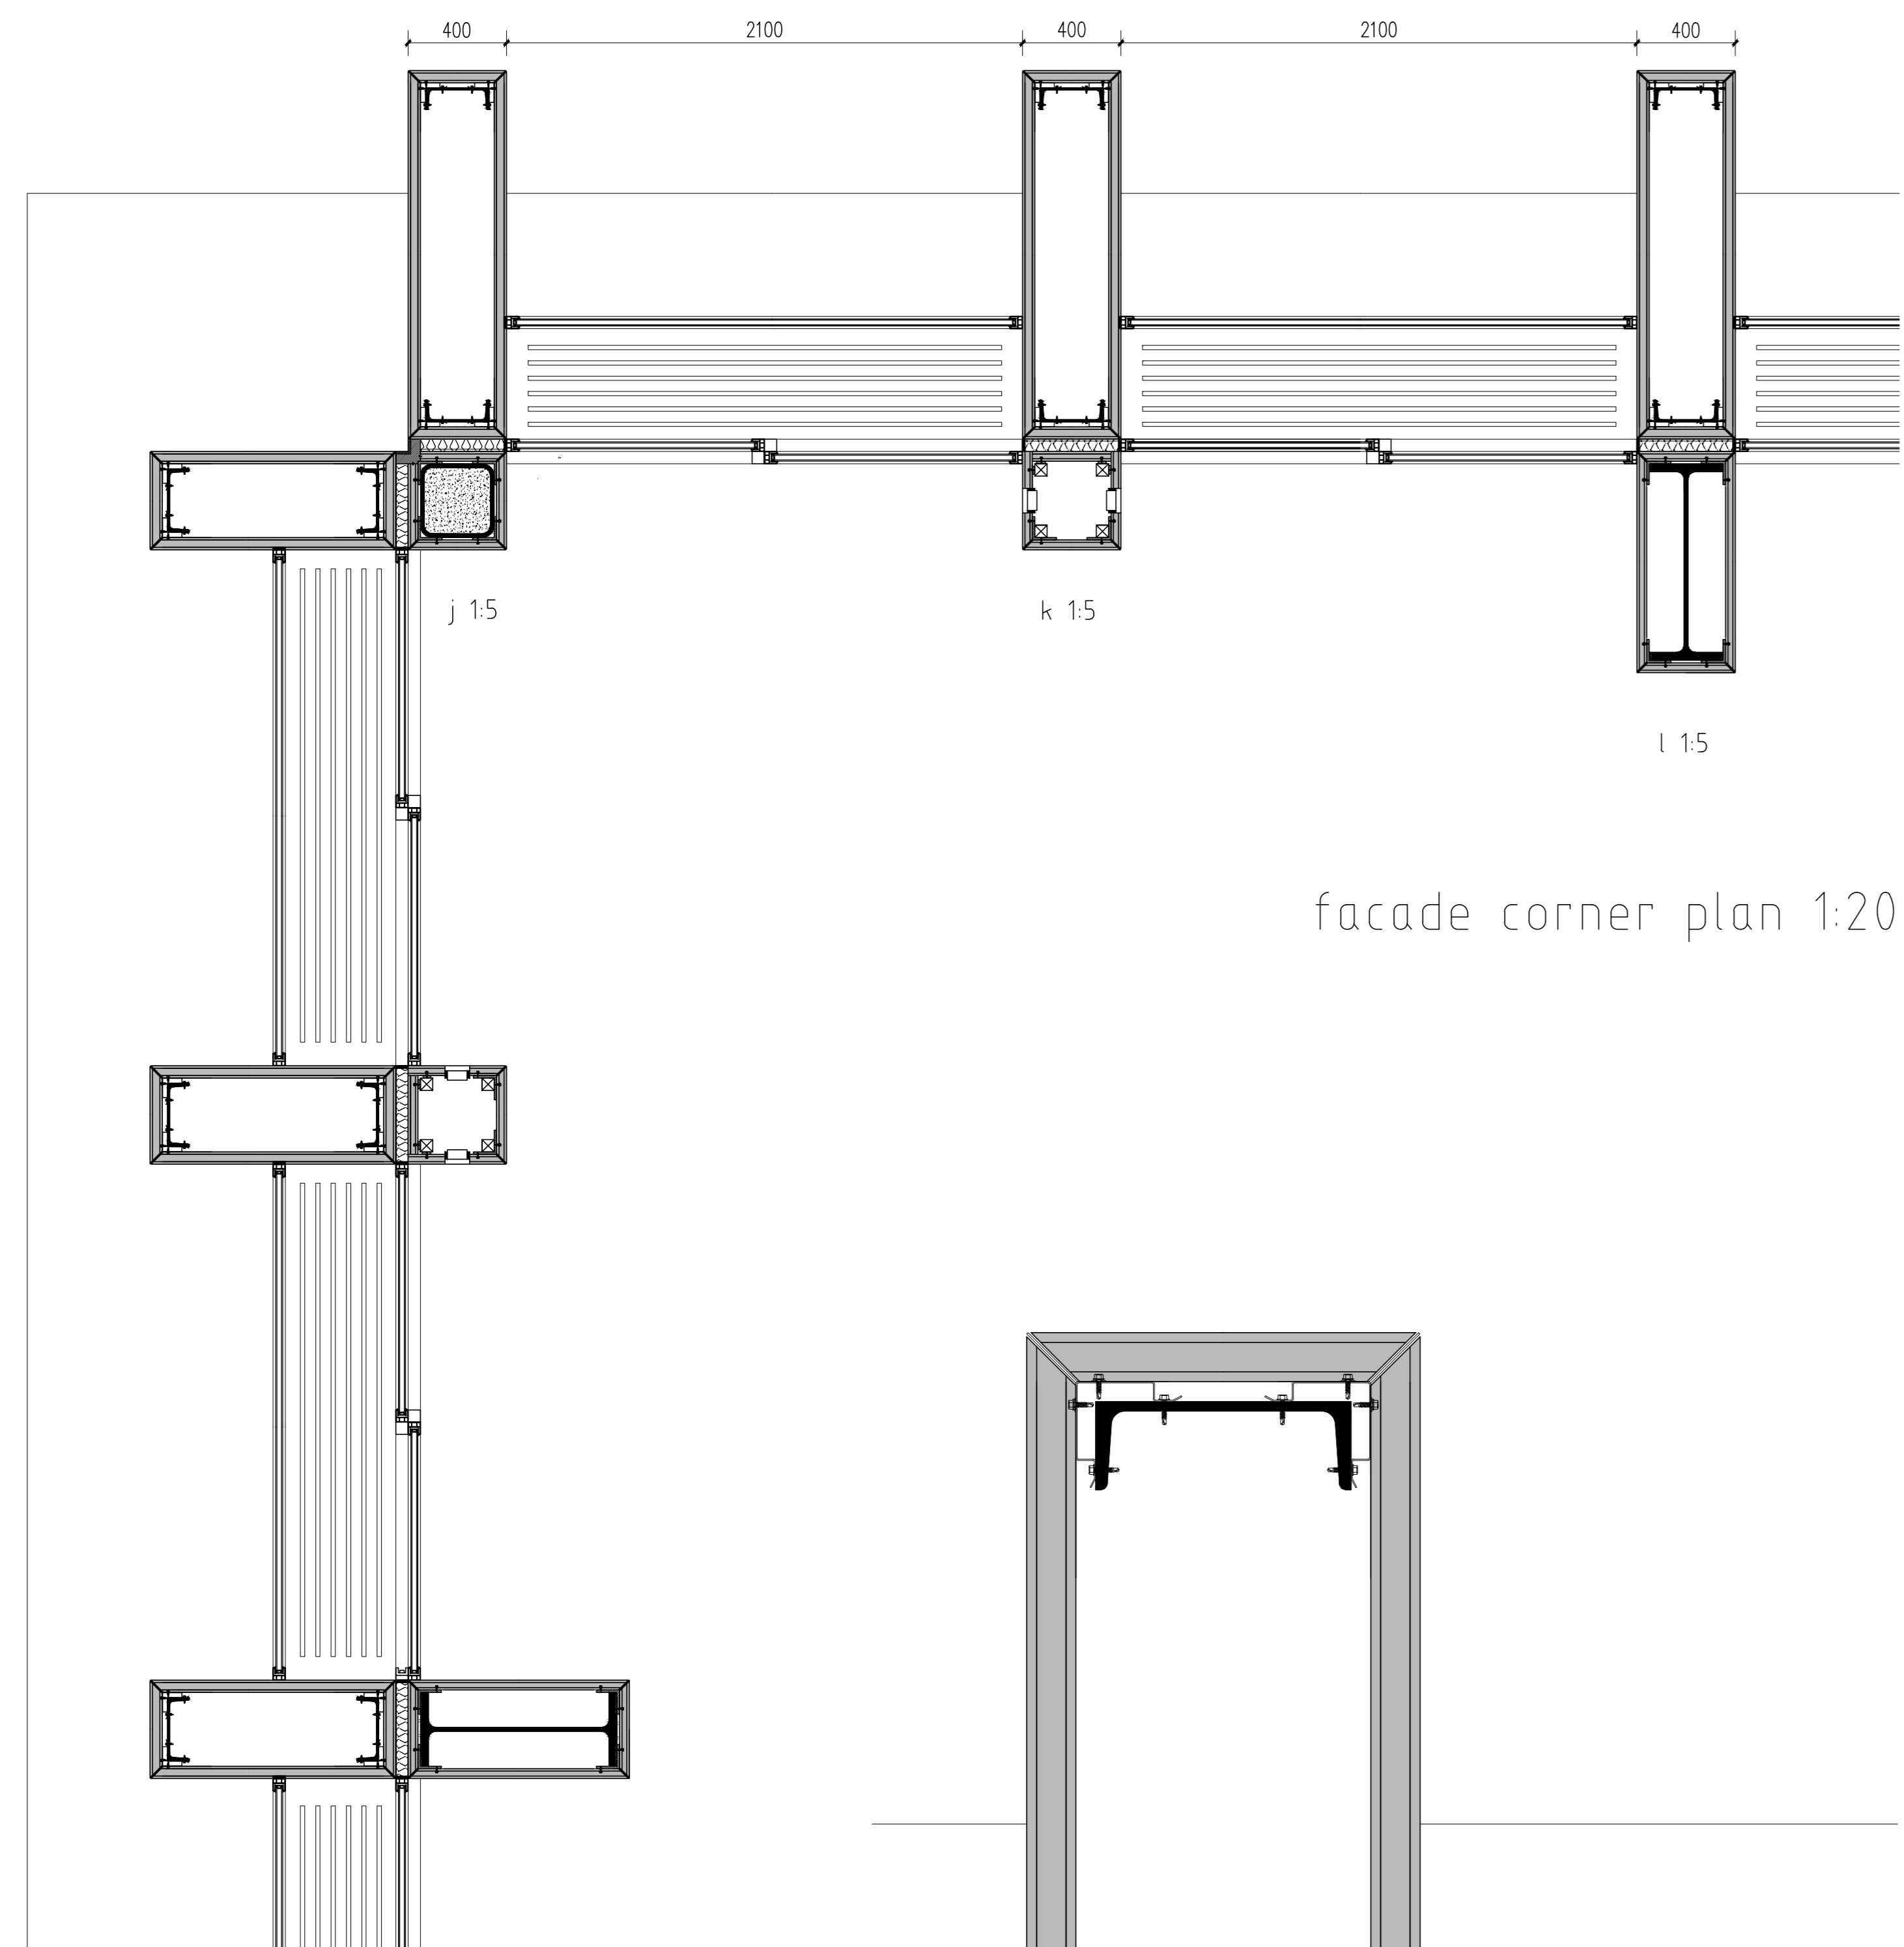


facade corner plan 1:20

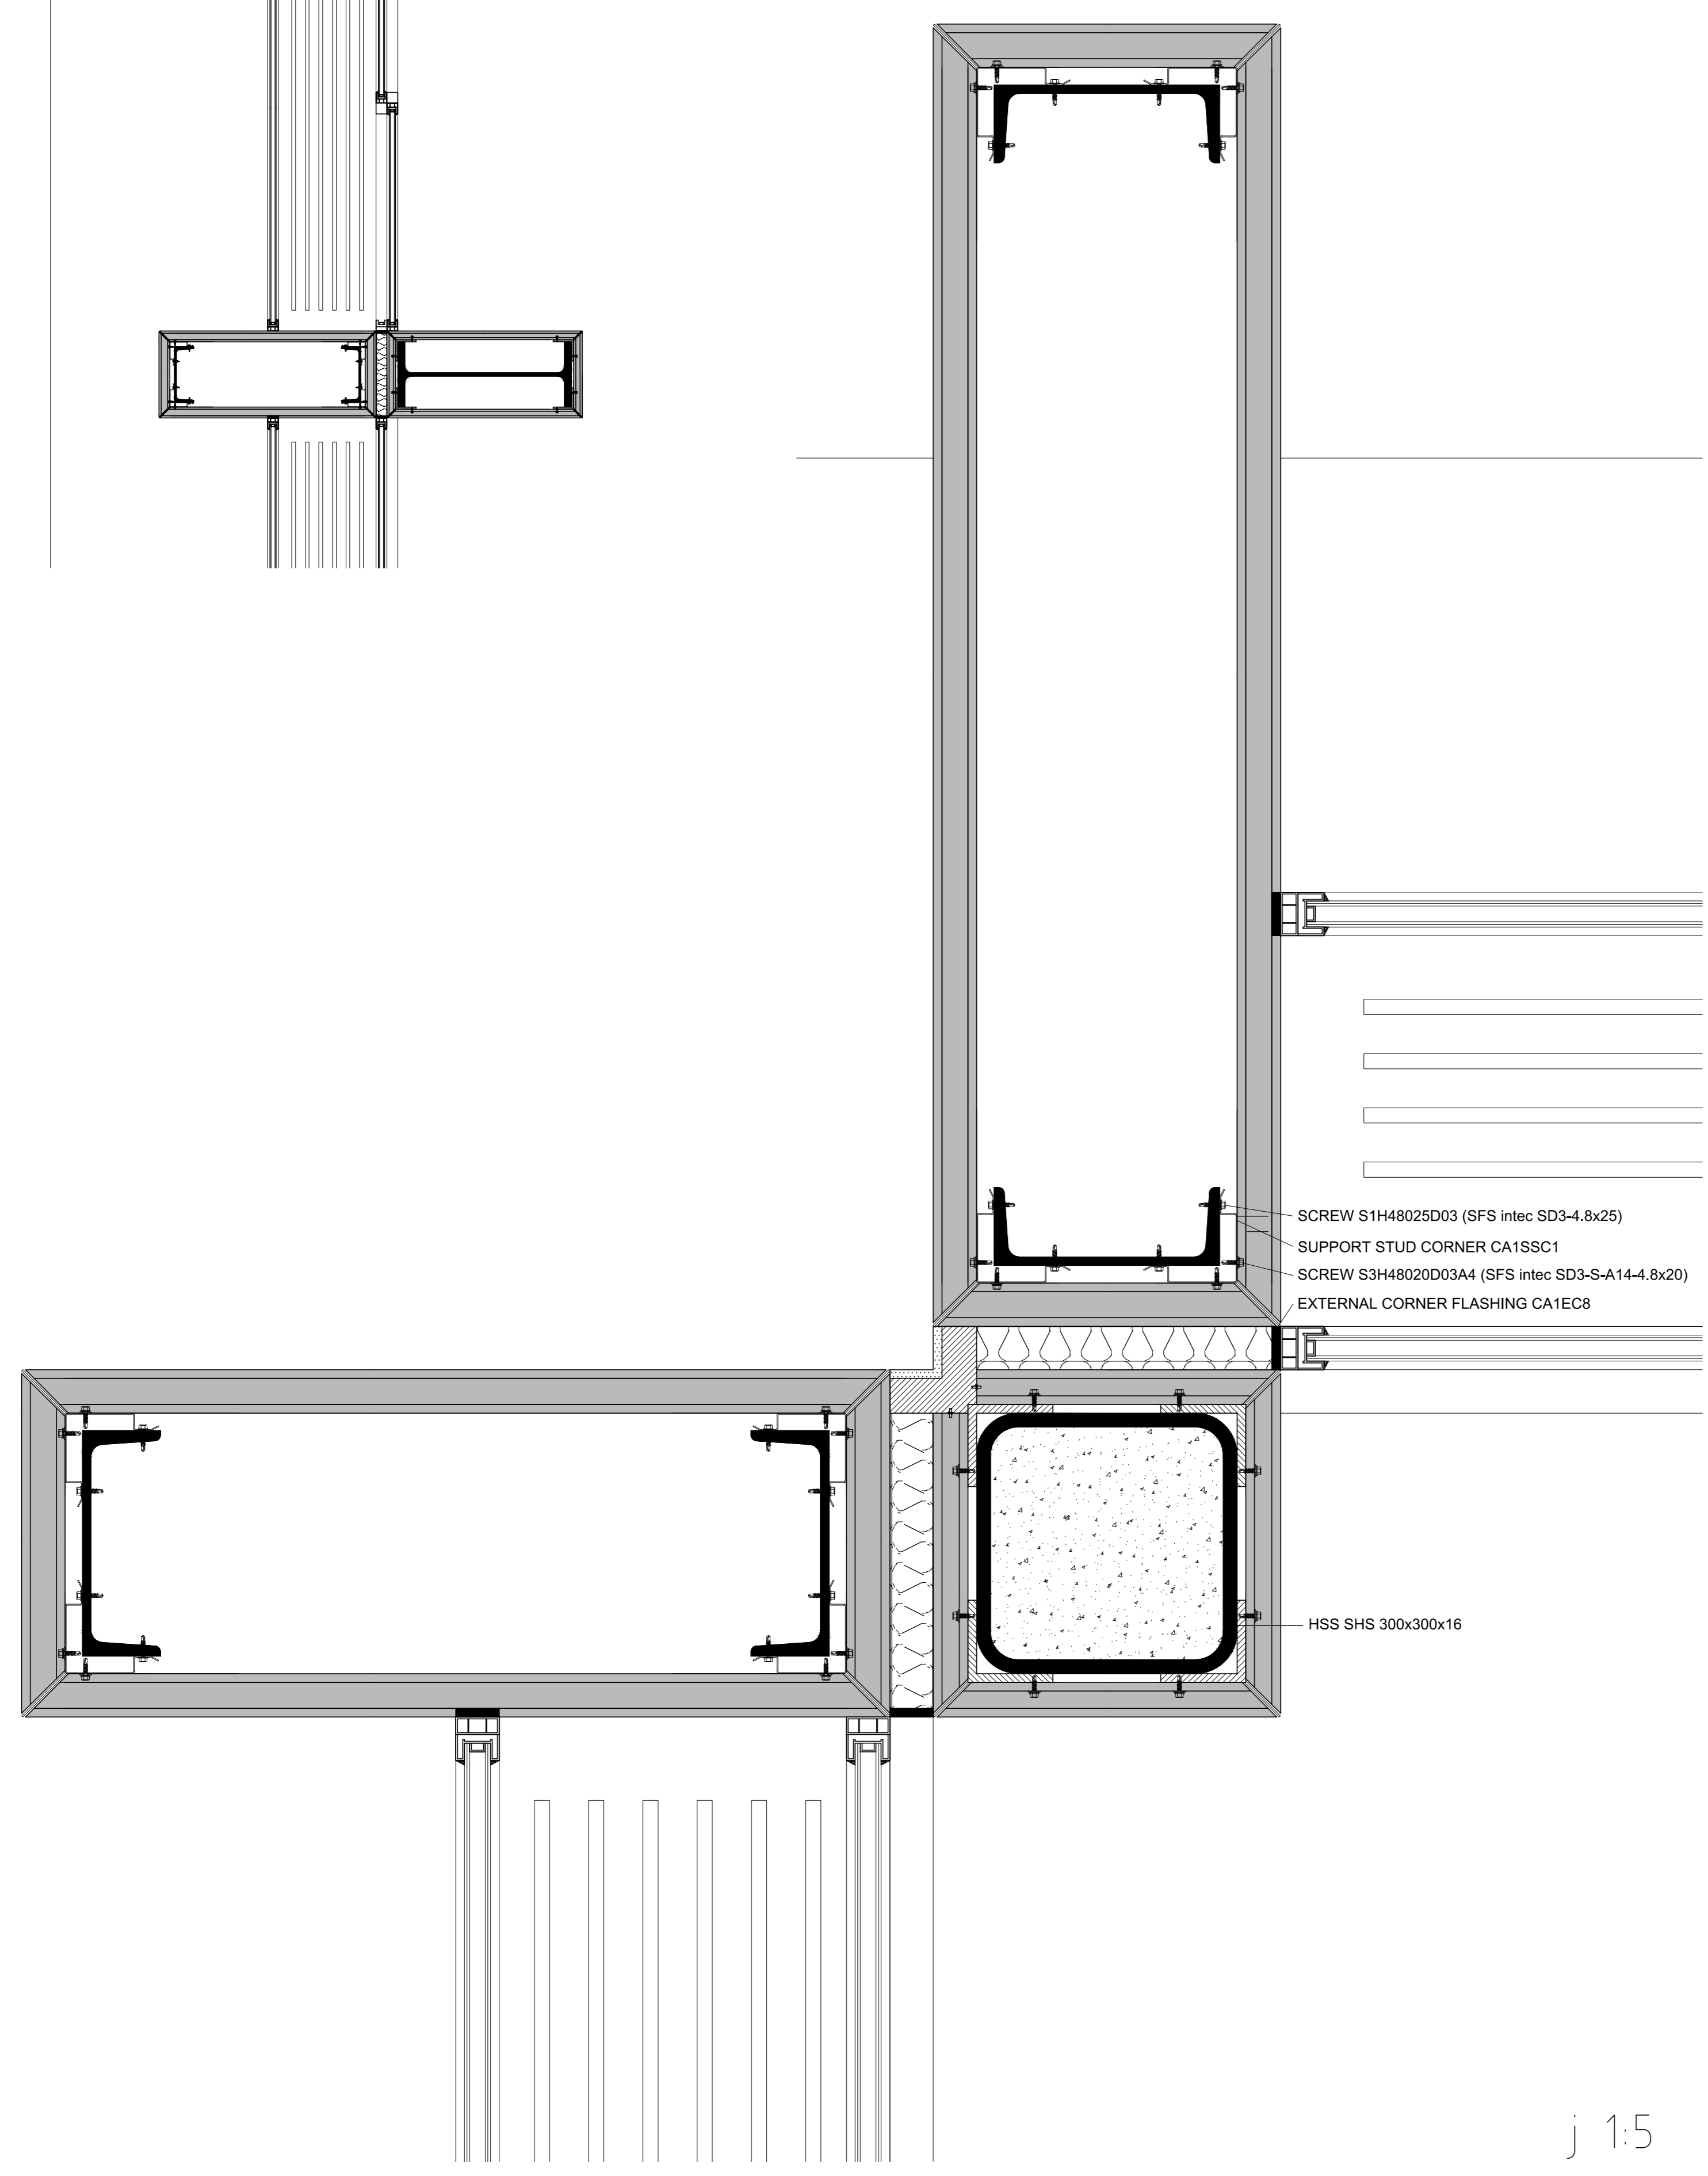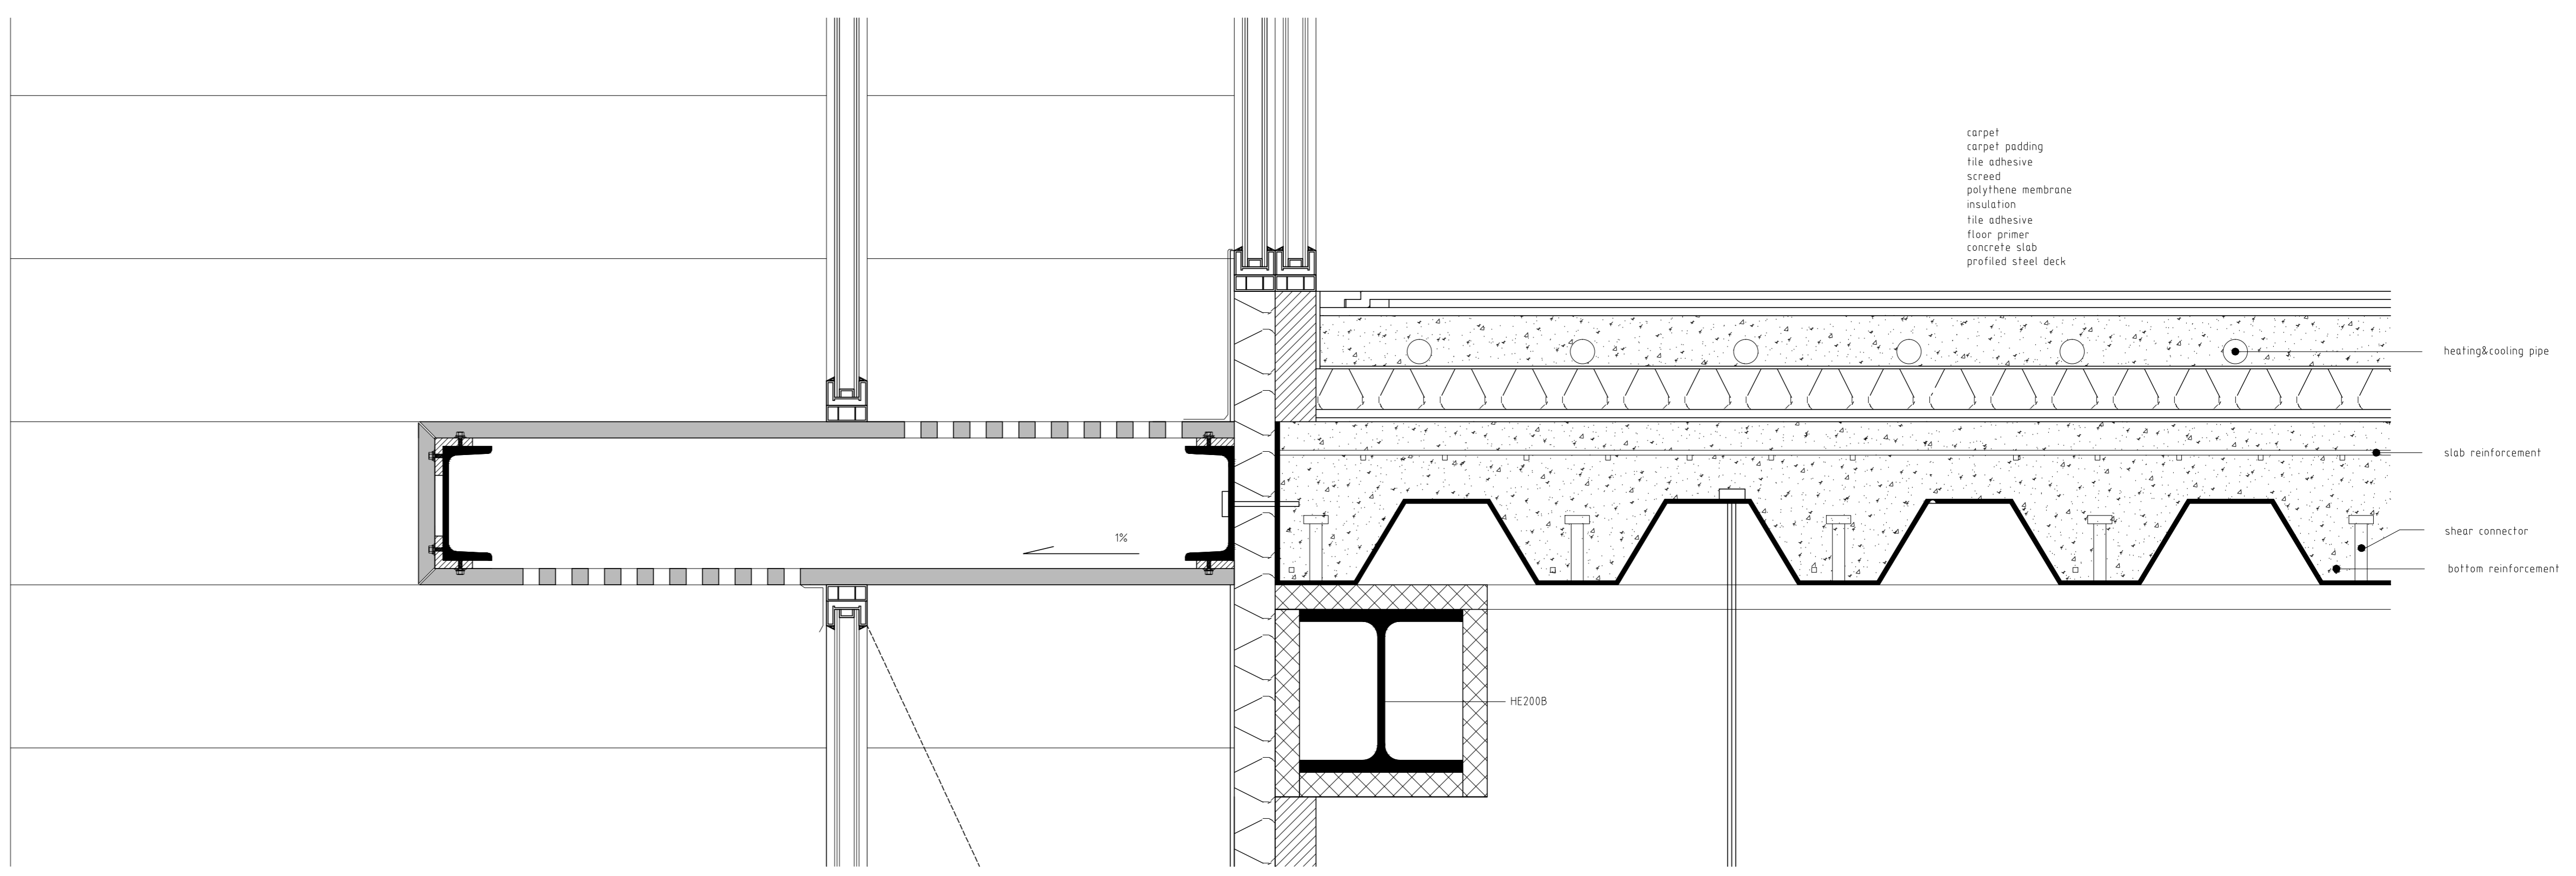


j 1:5

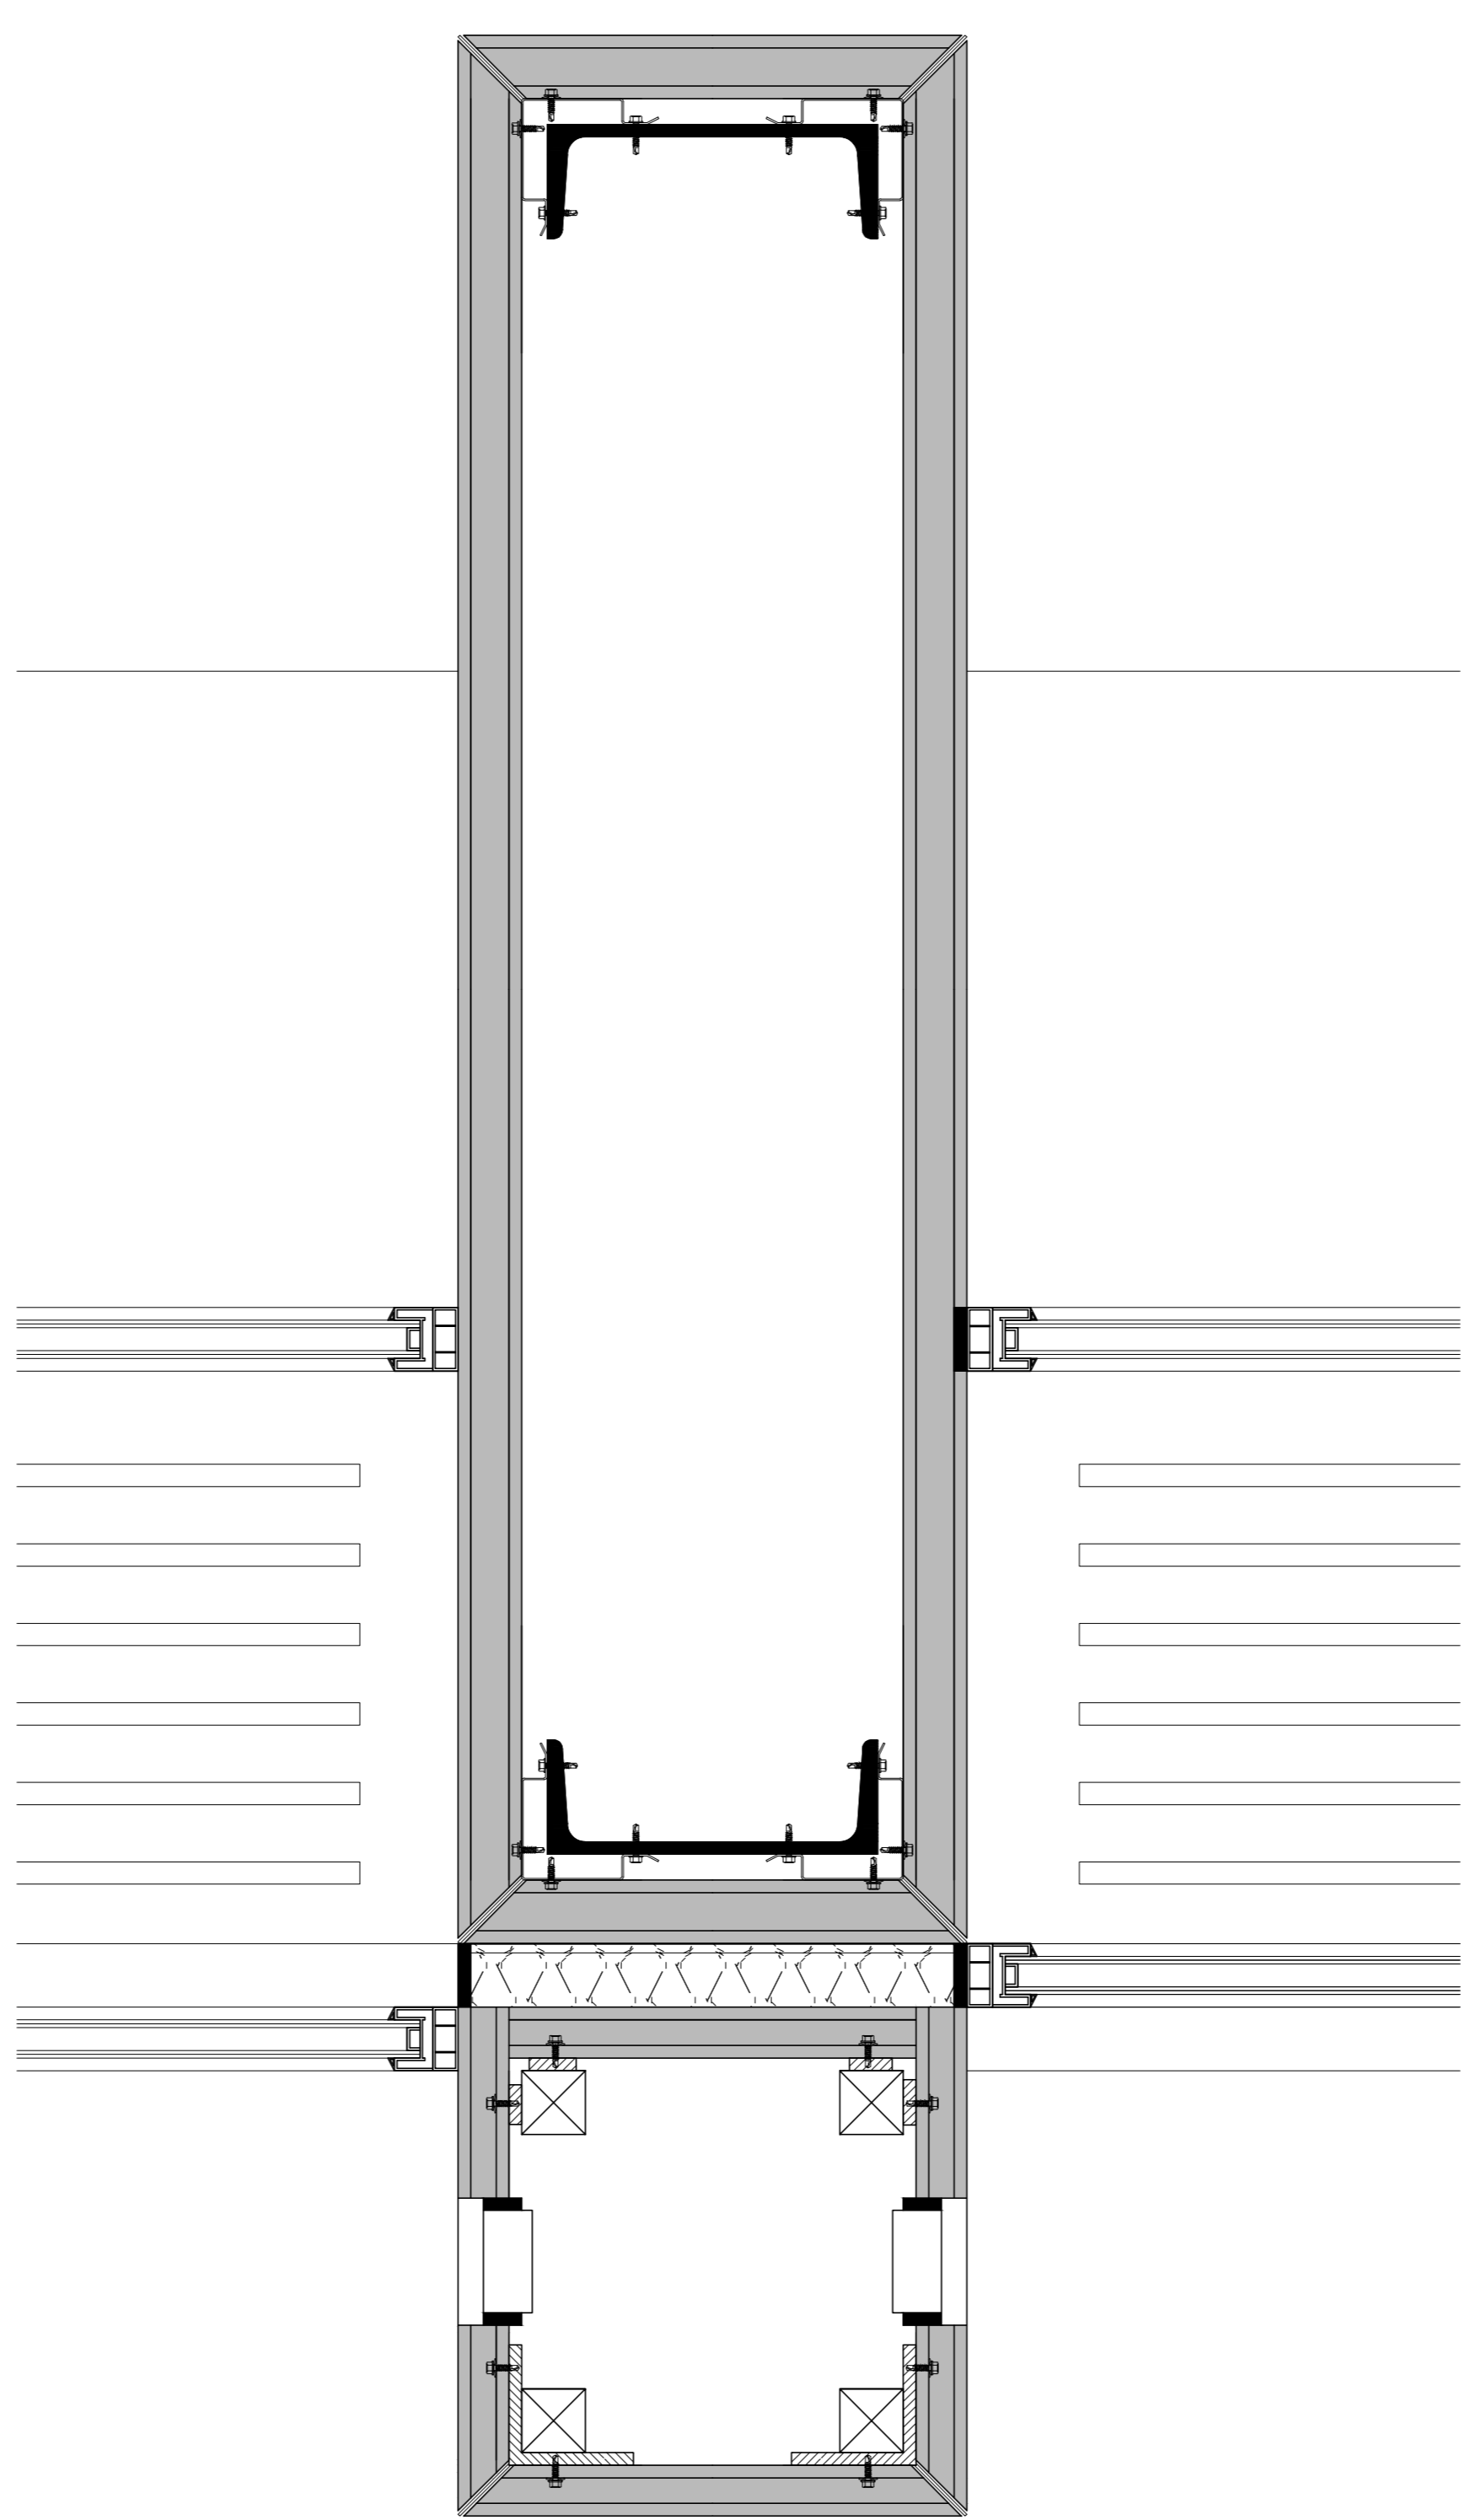


k 1:5

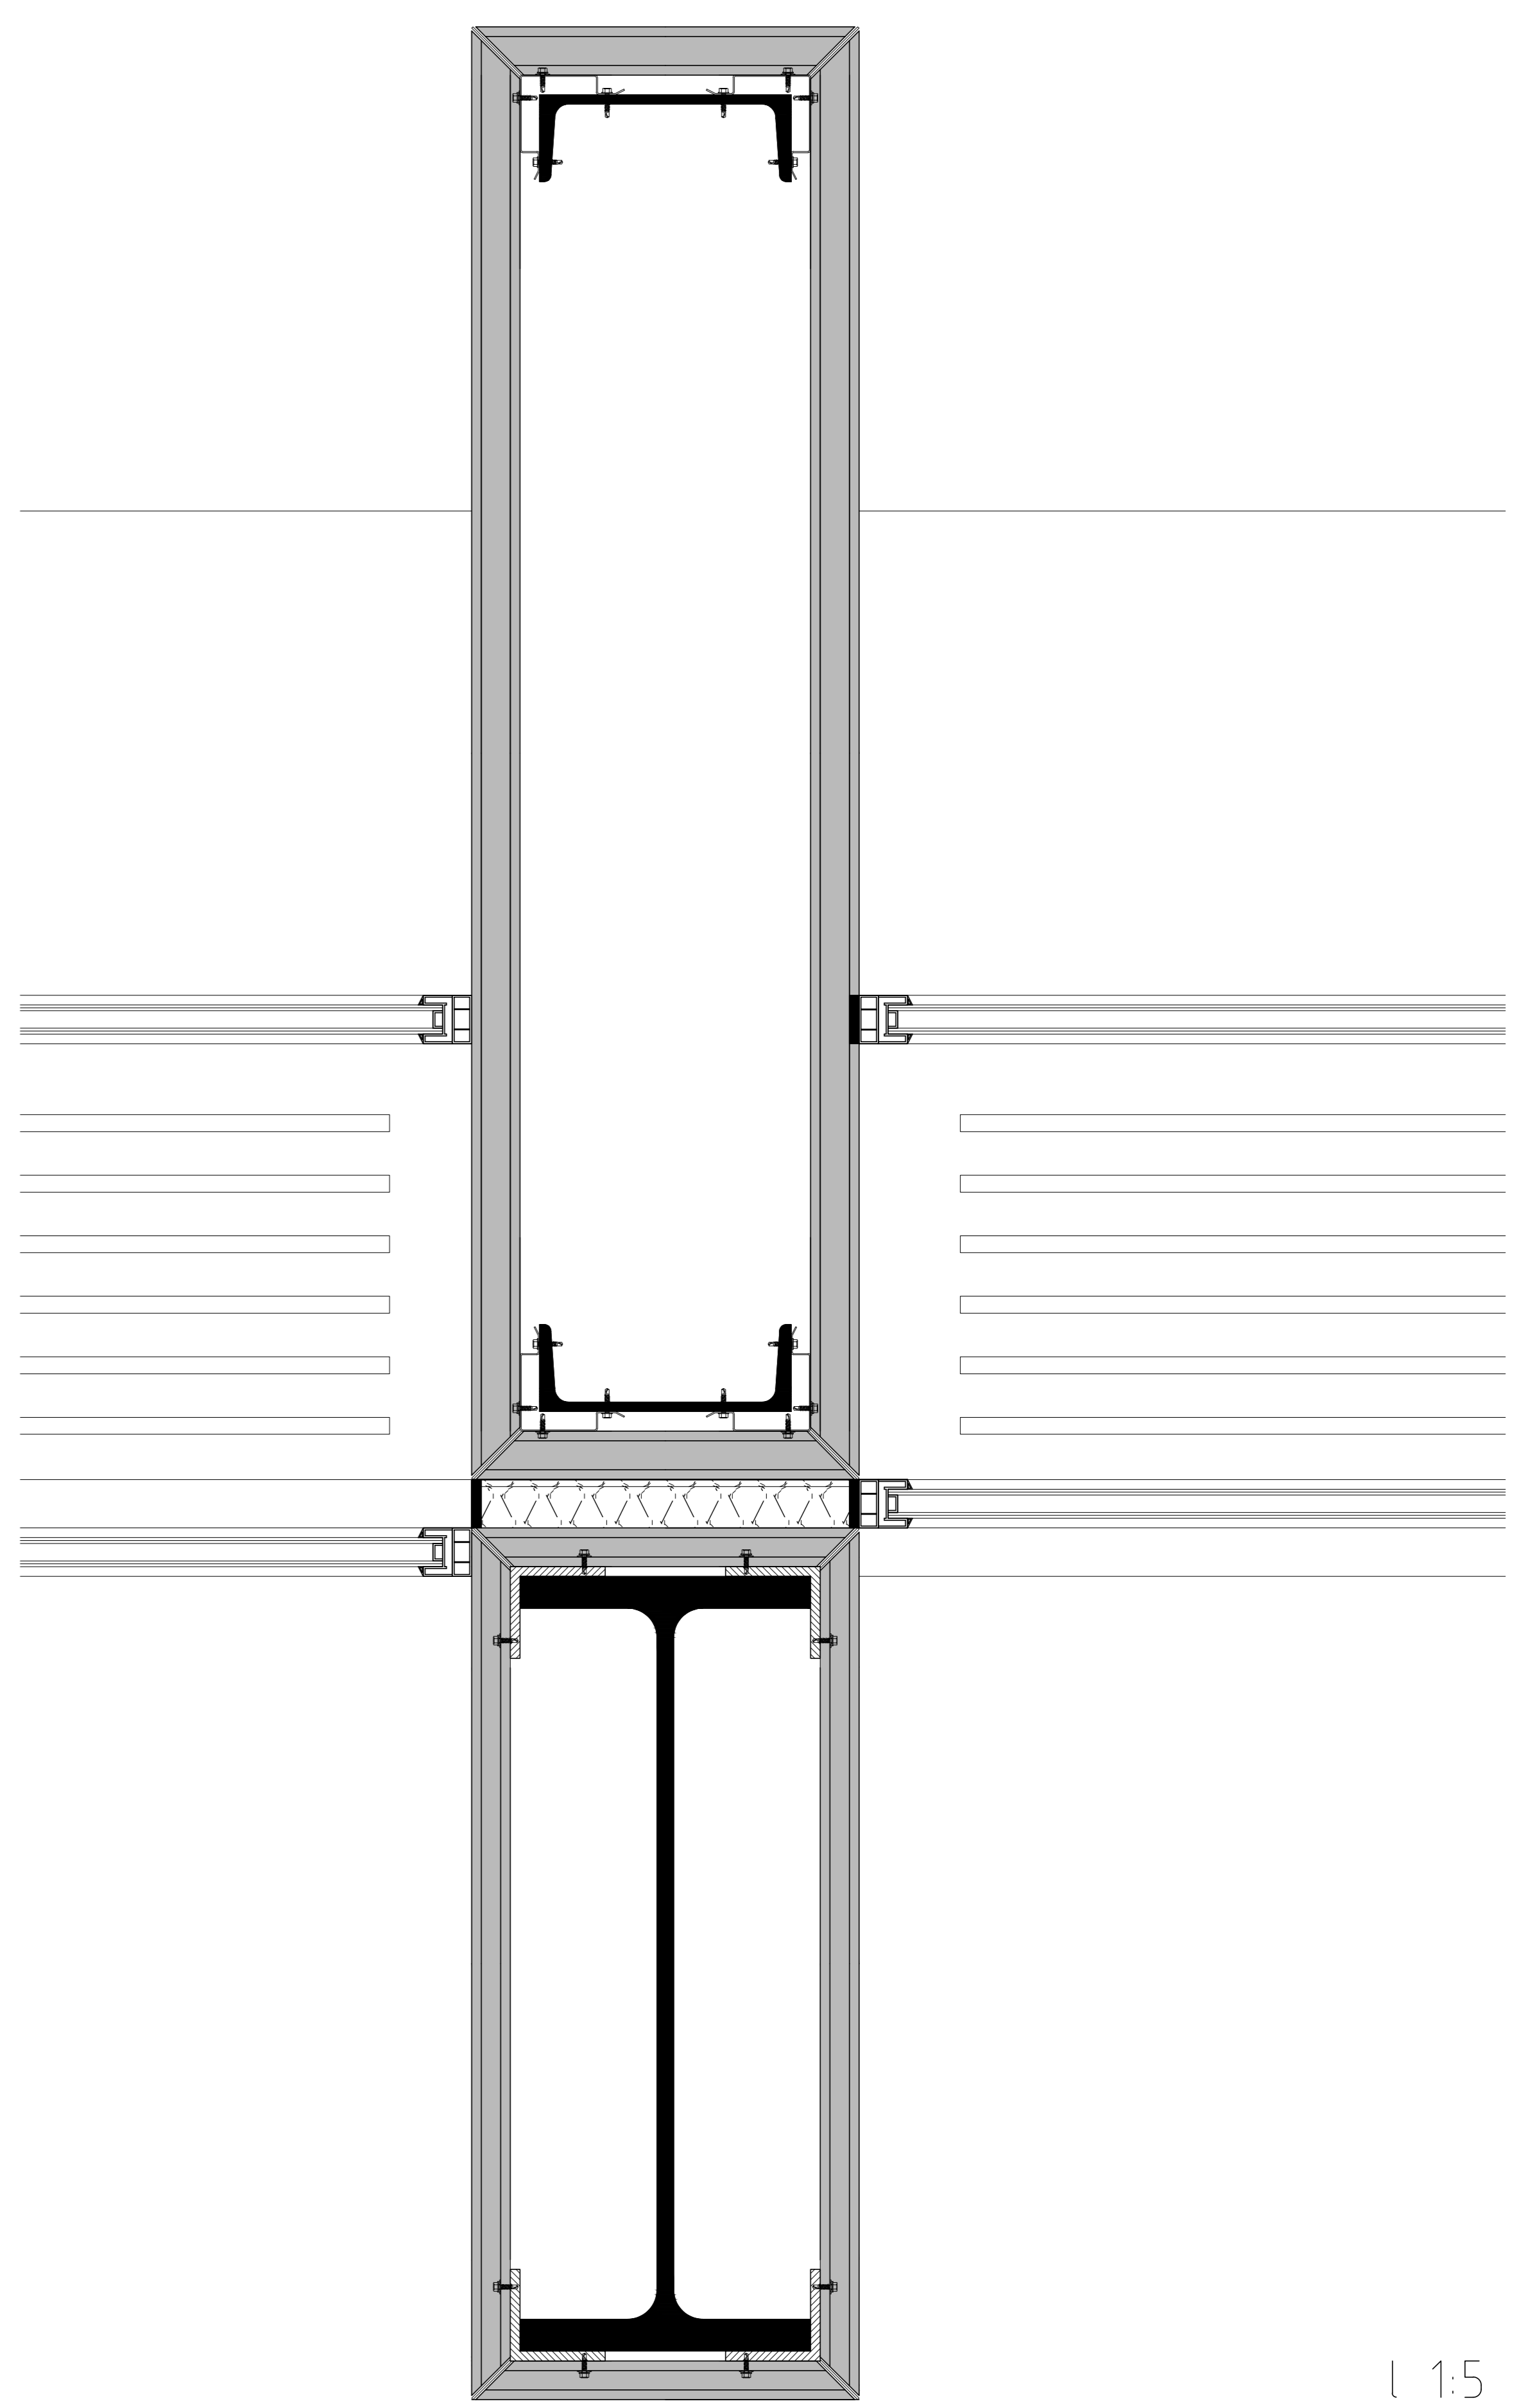


l 1:5

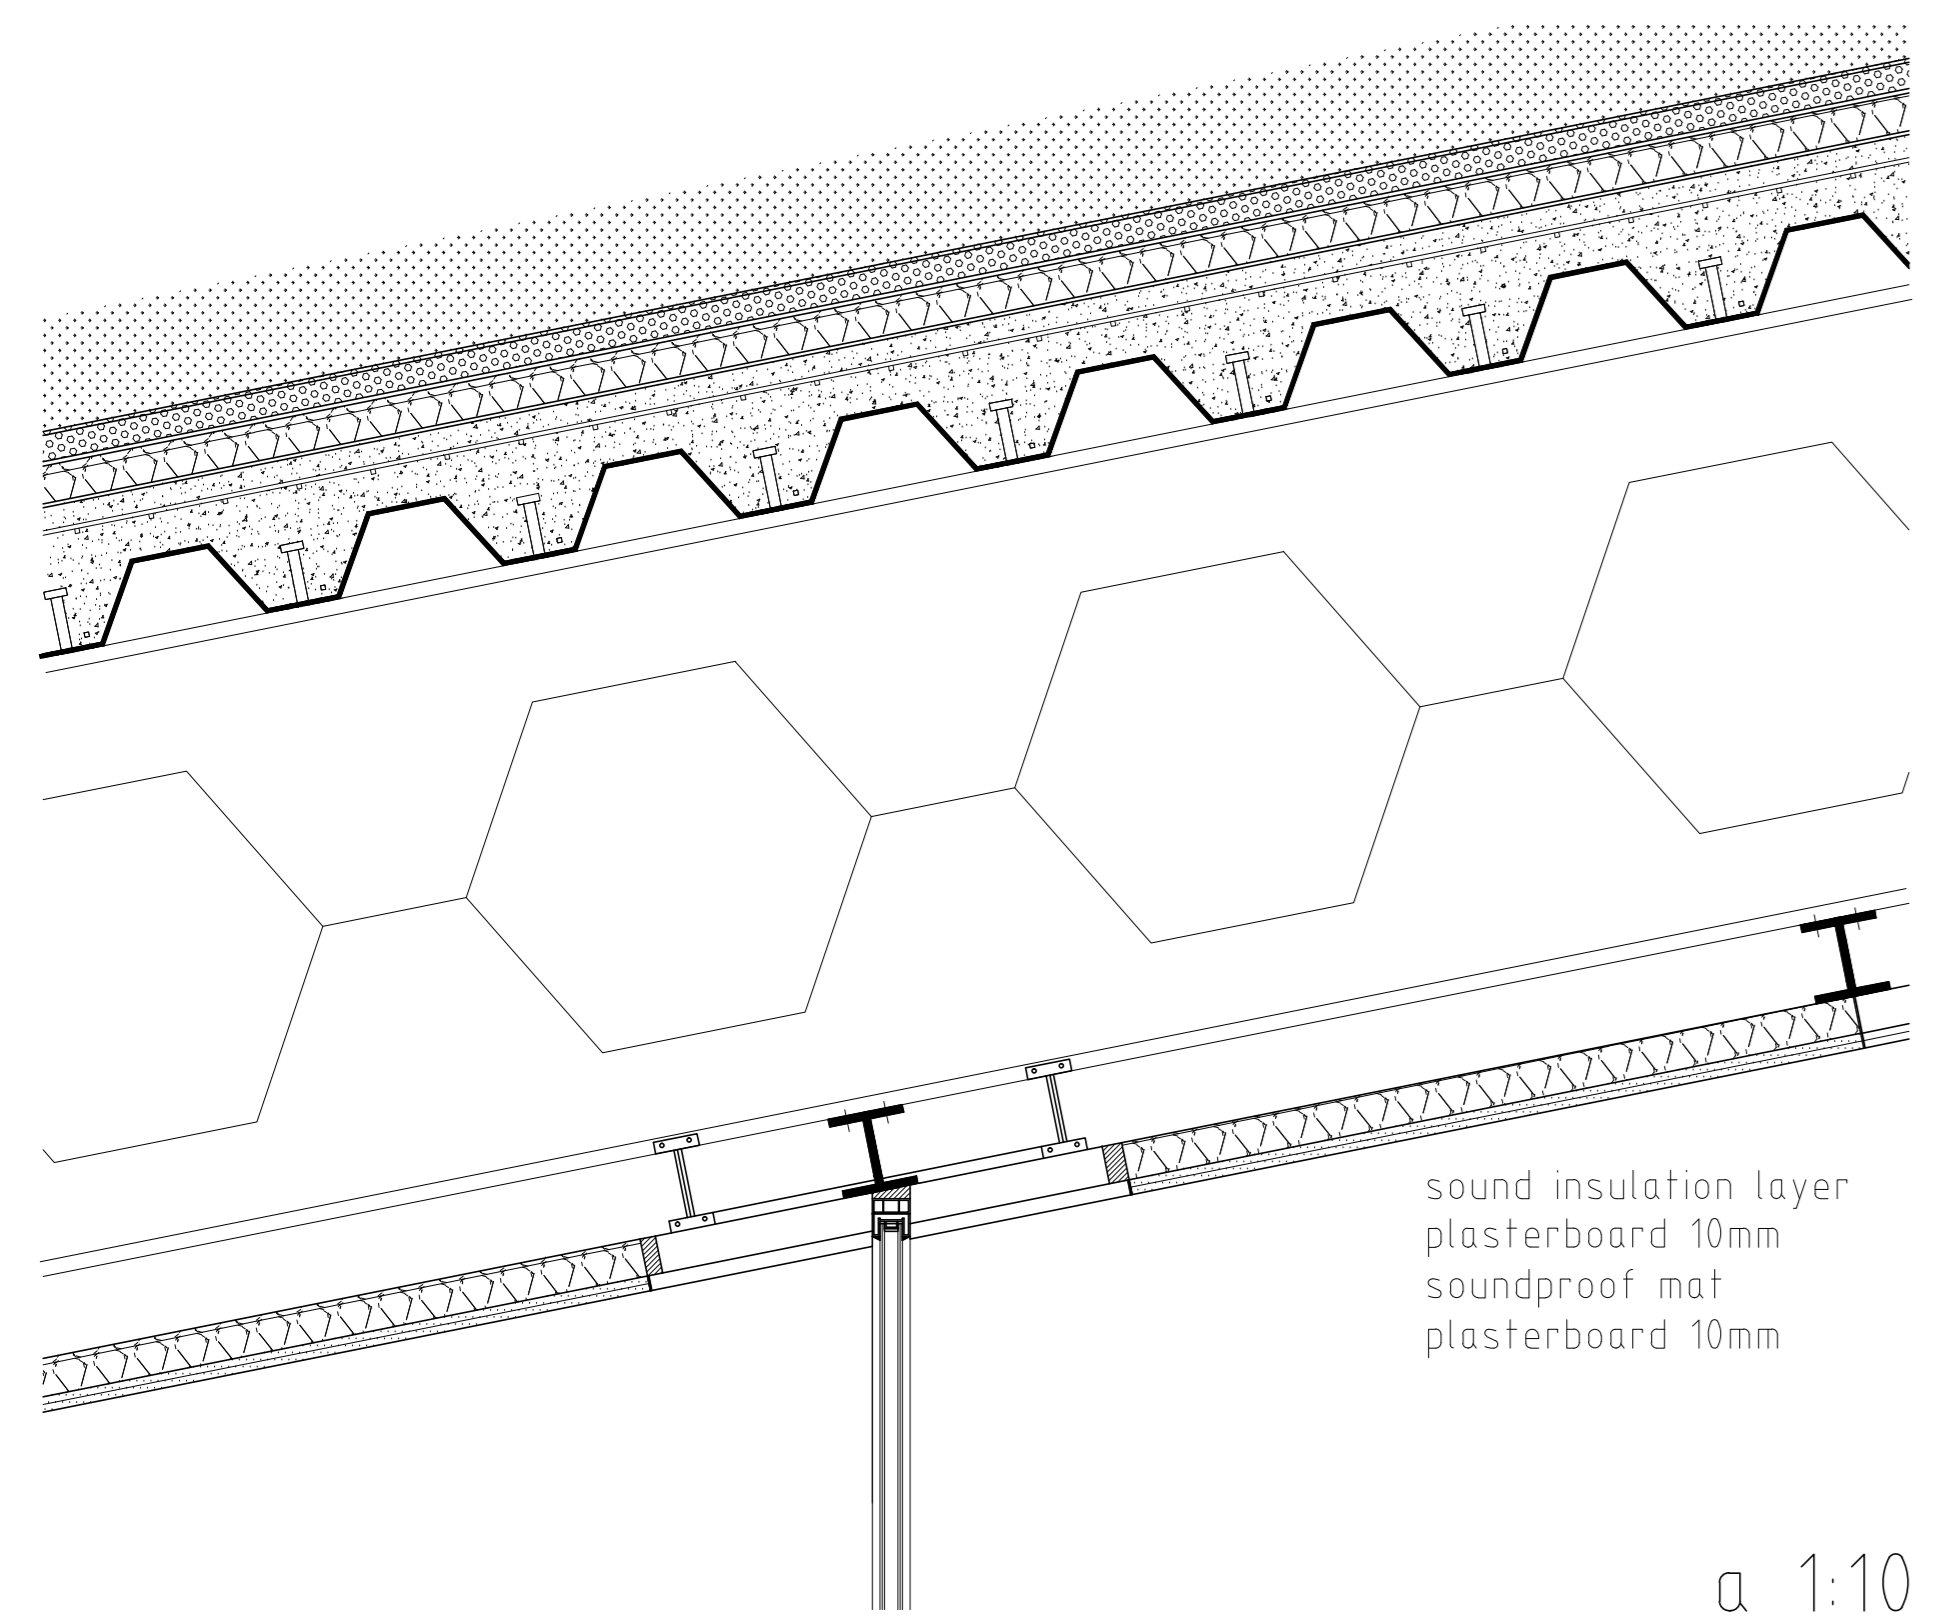


a 1:10

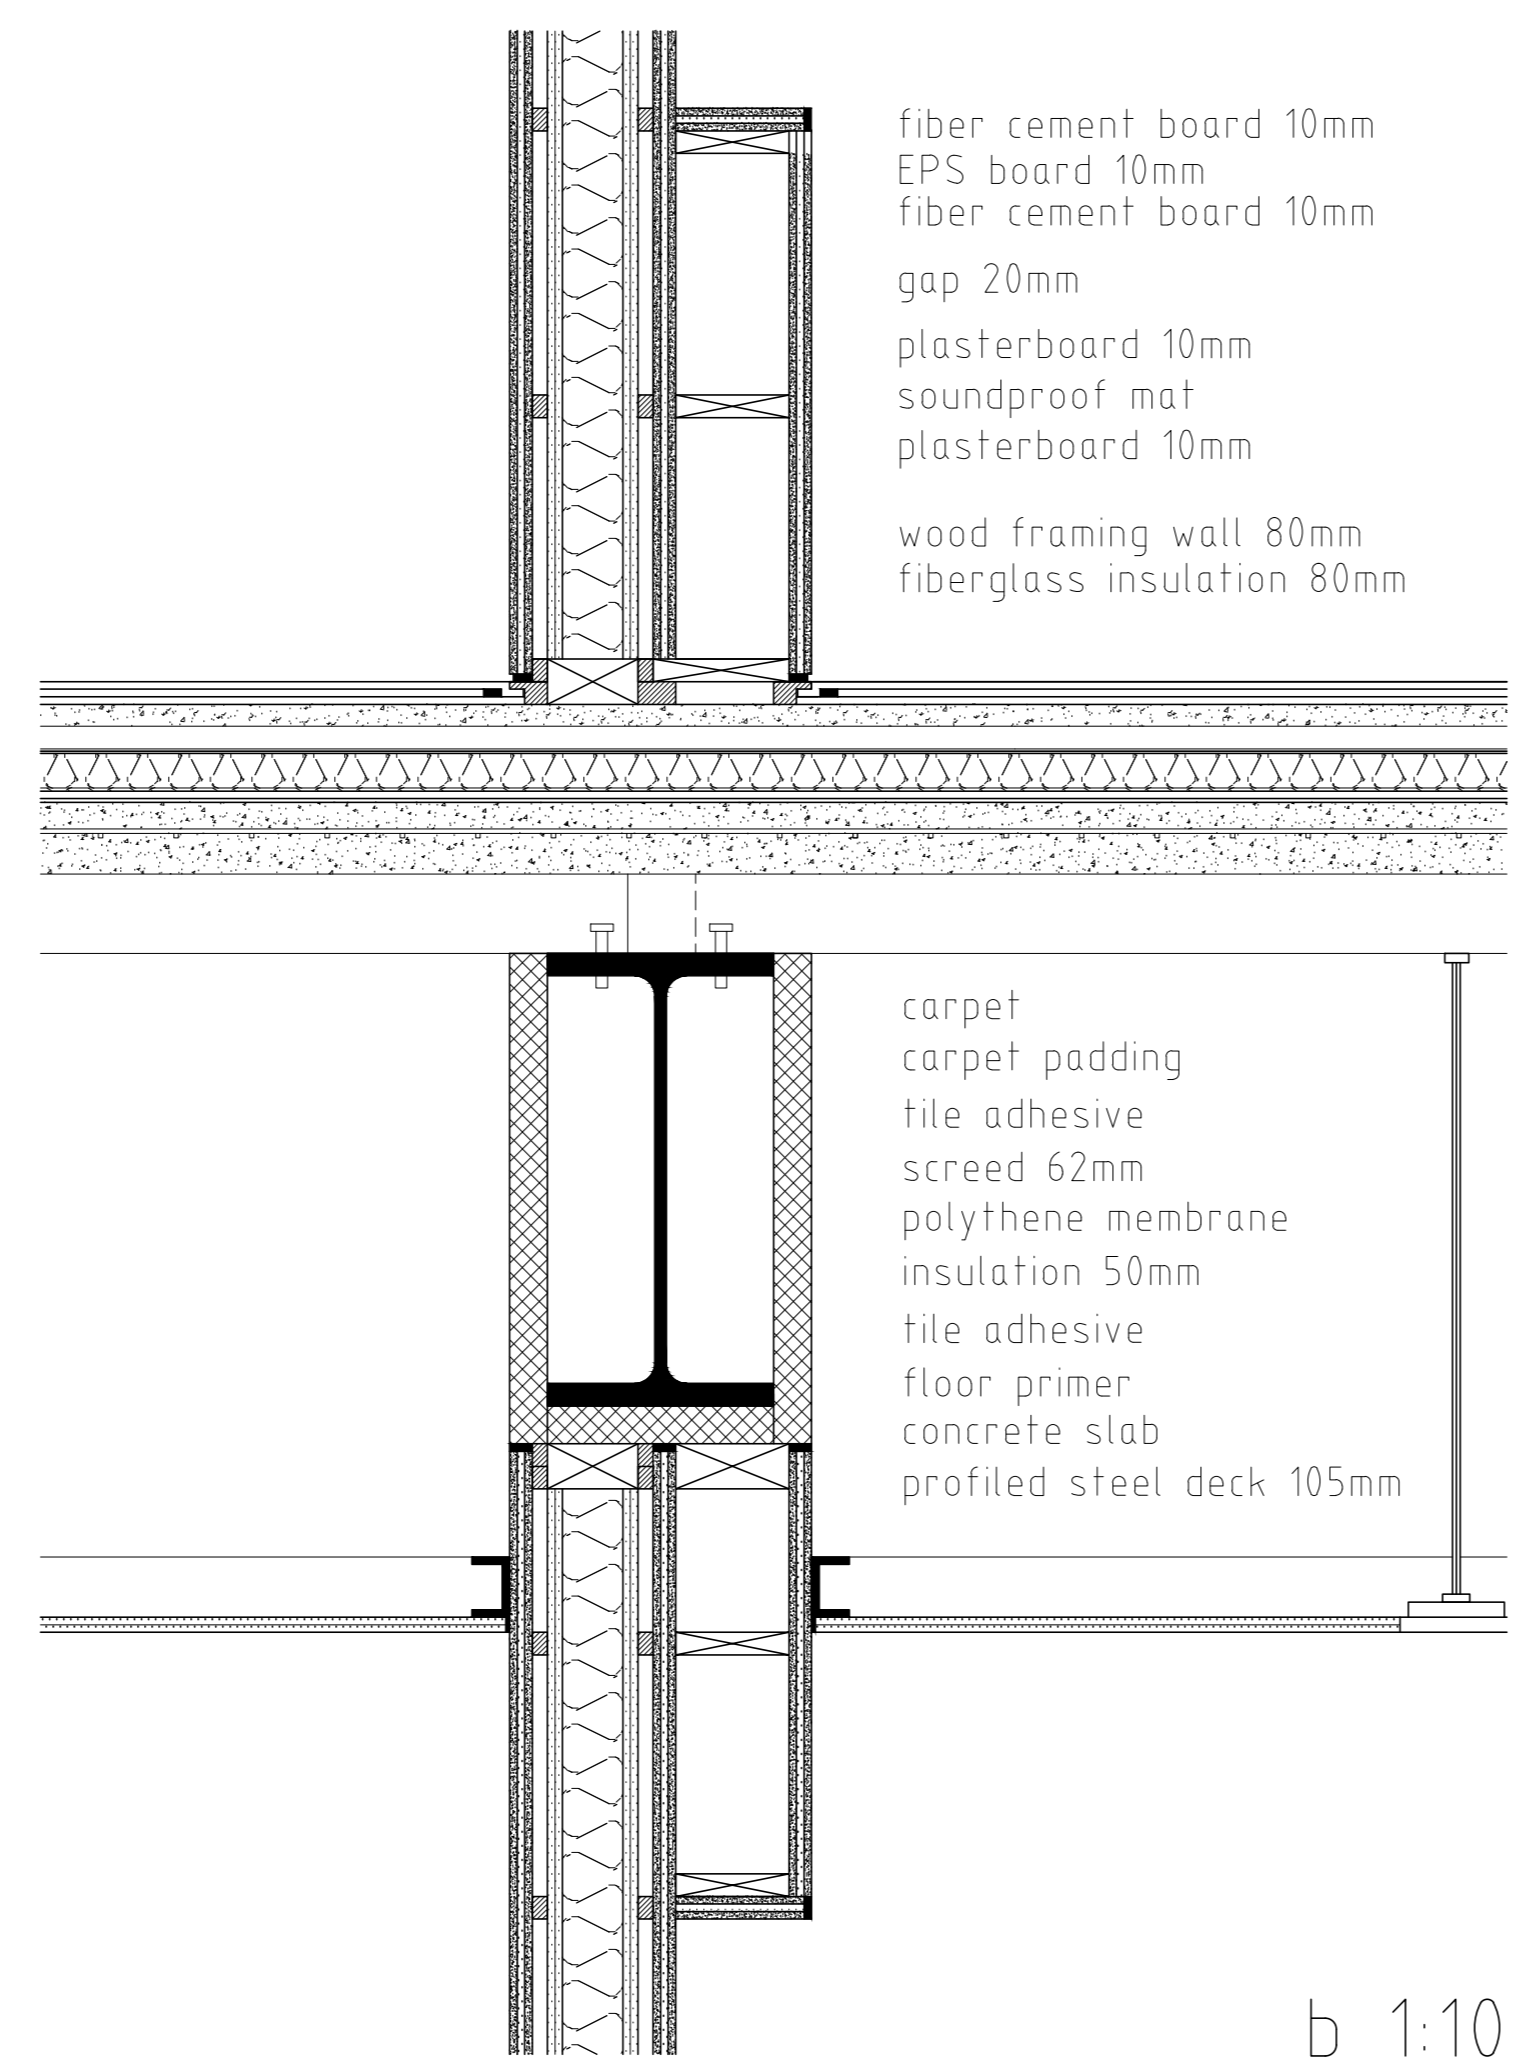


b 1:10

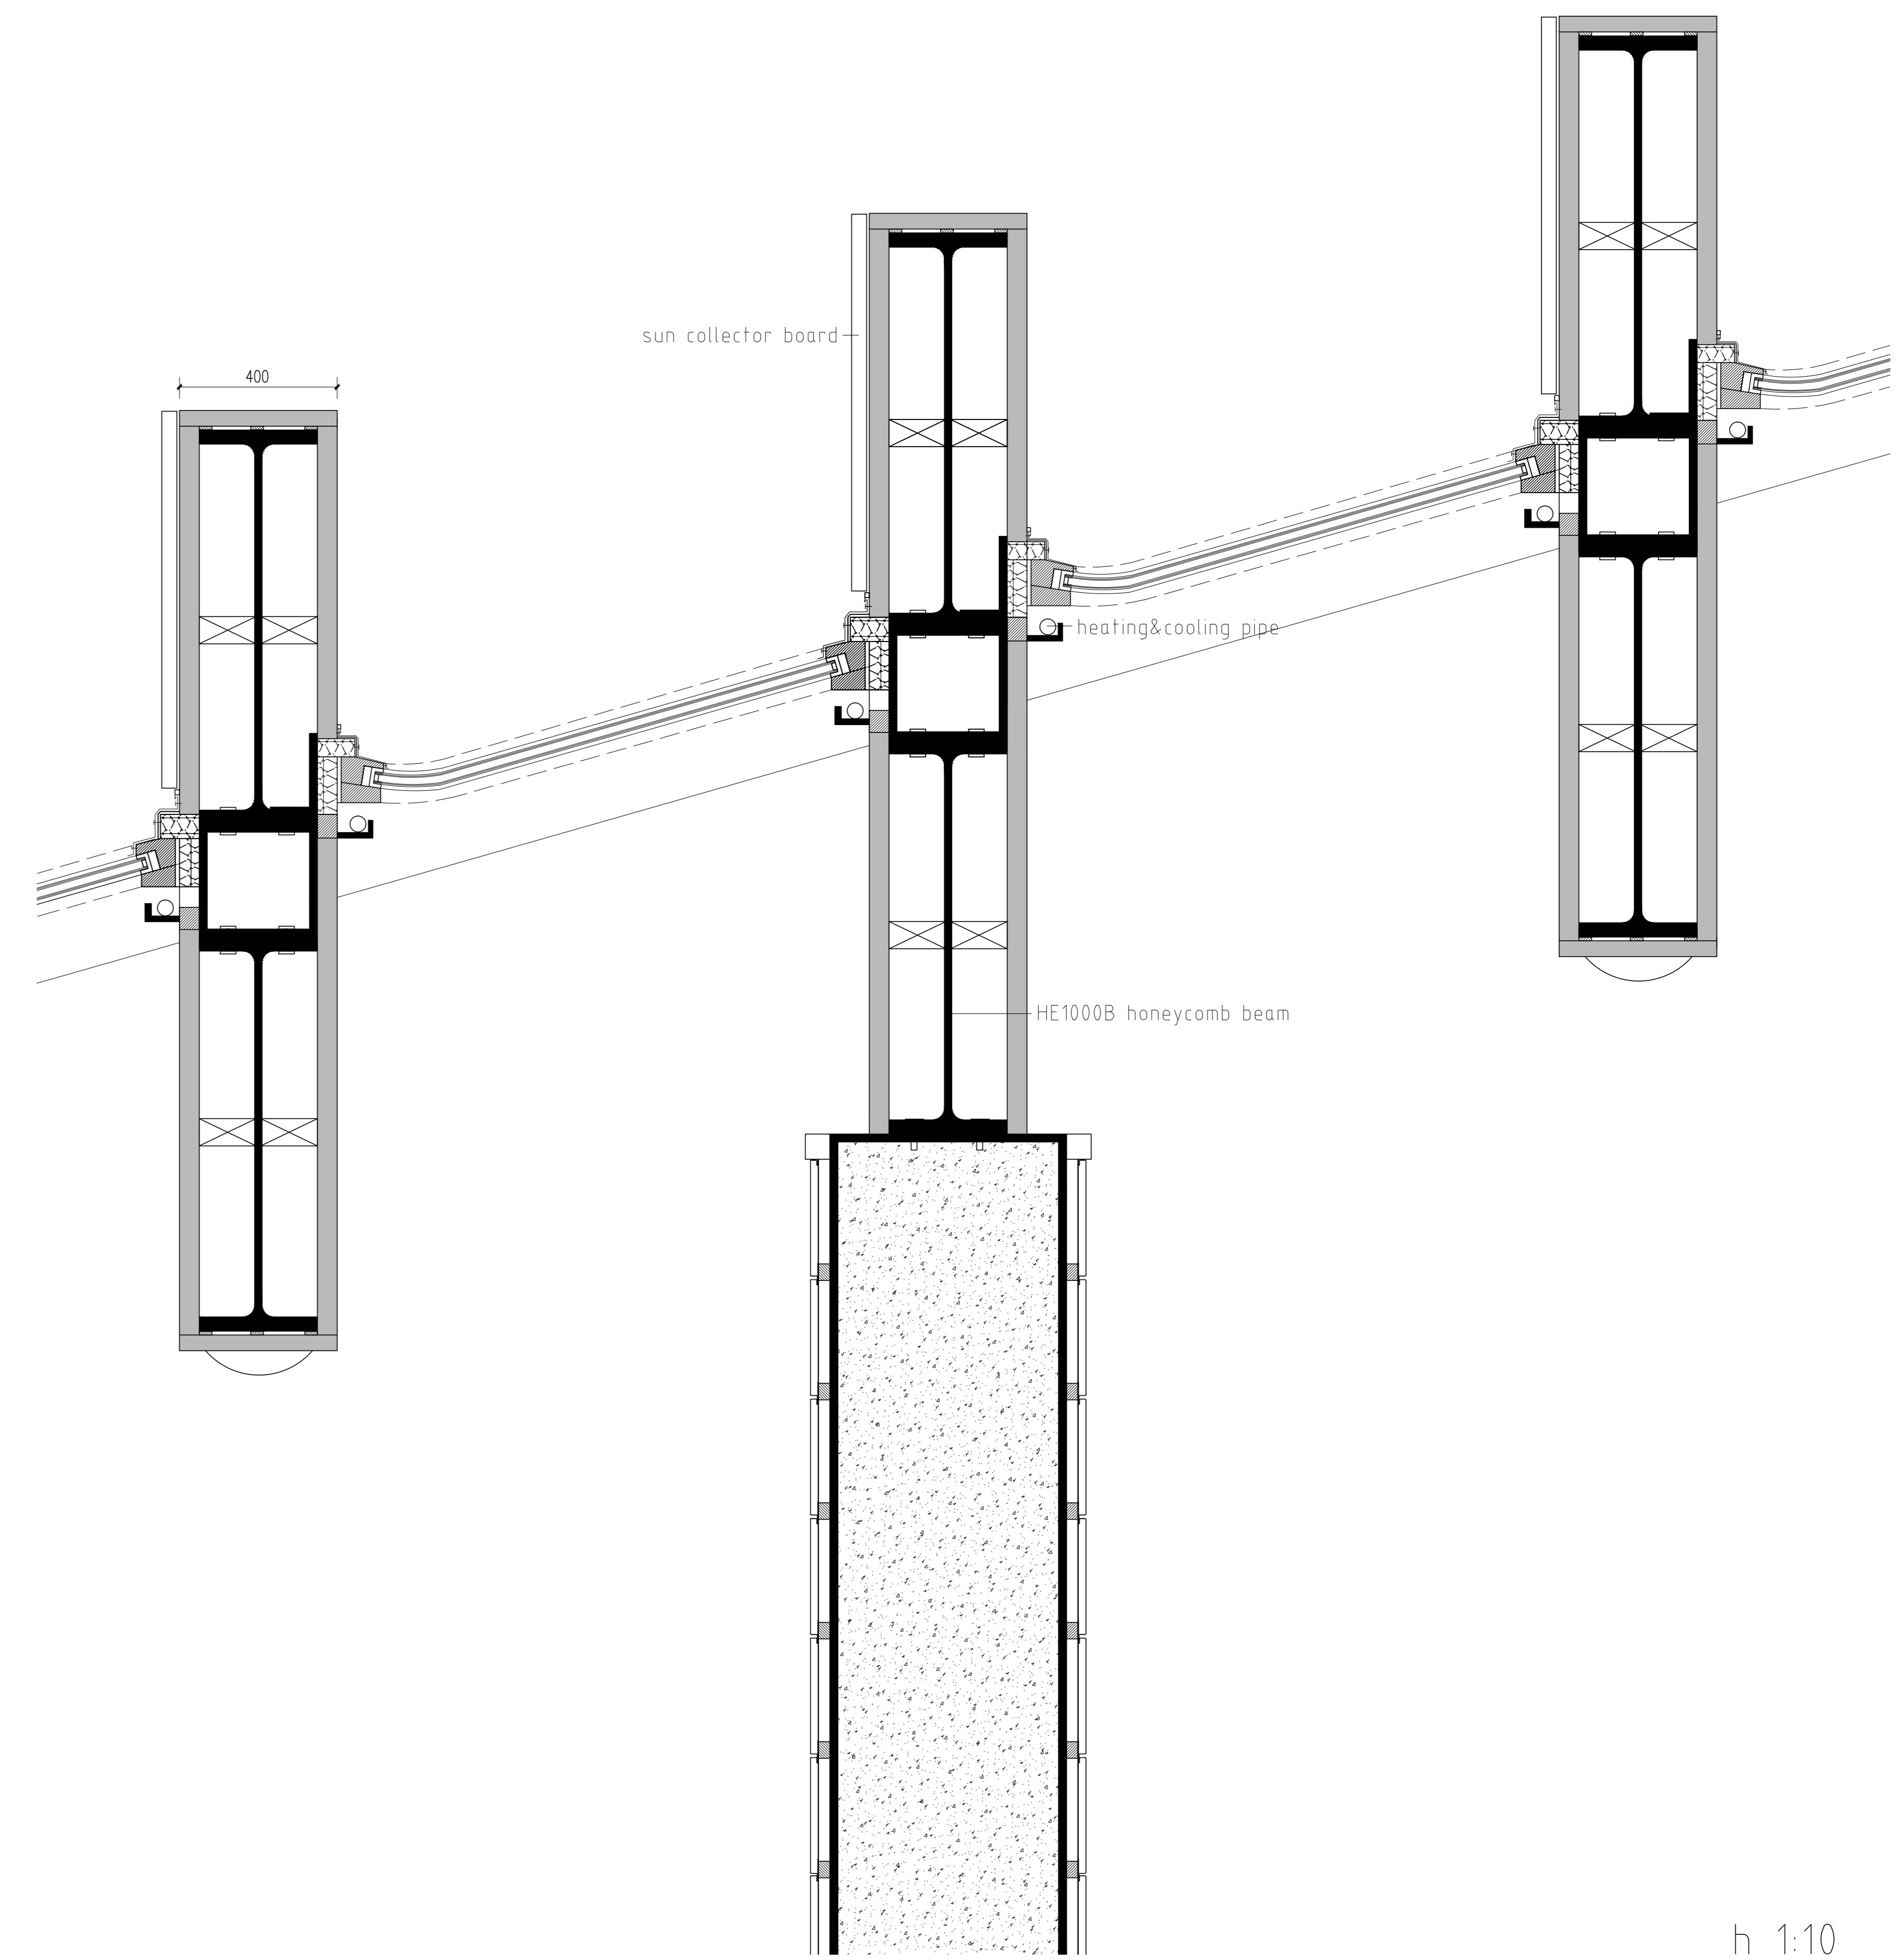


c 1:10

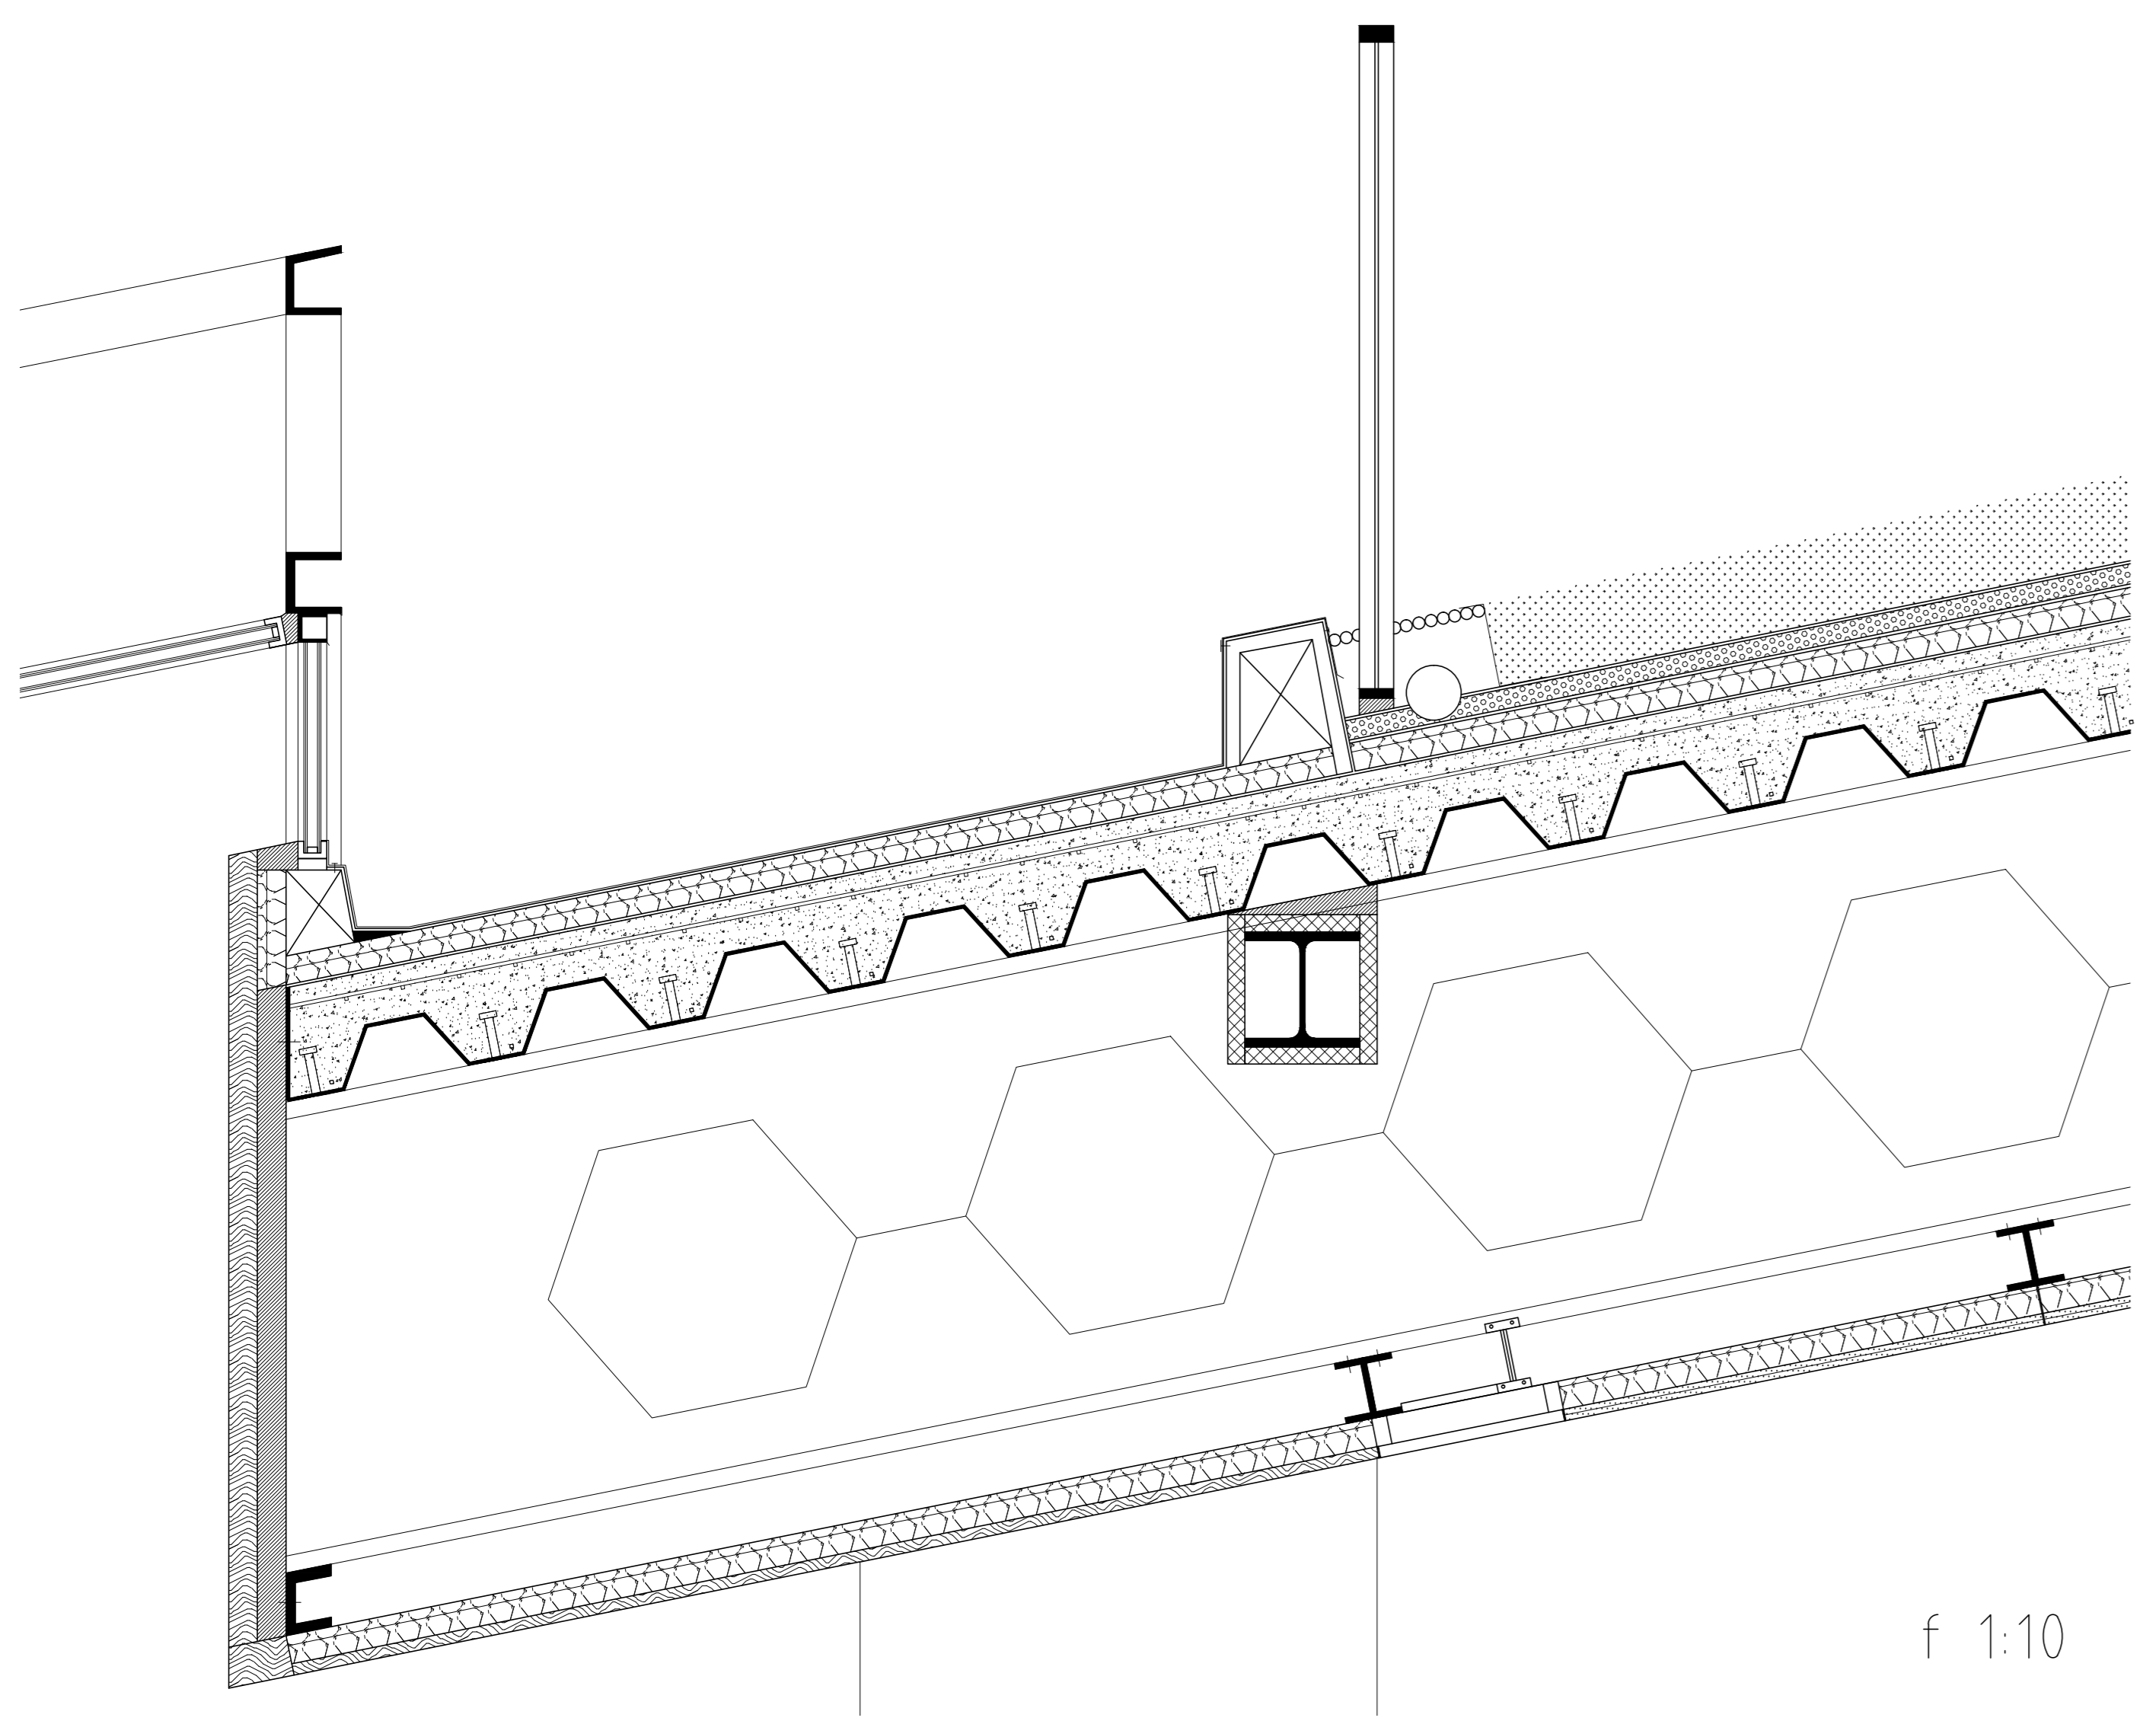


f 1:10

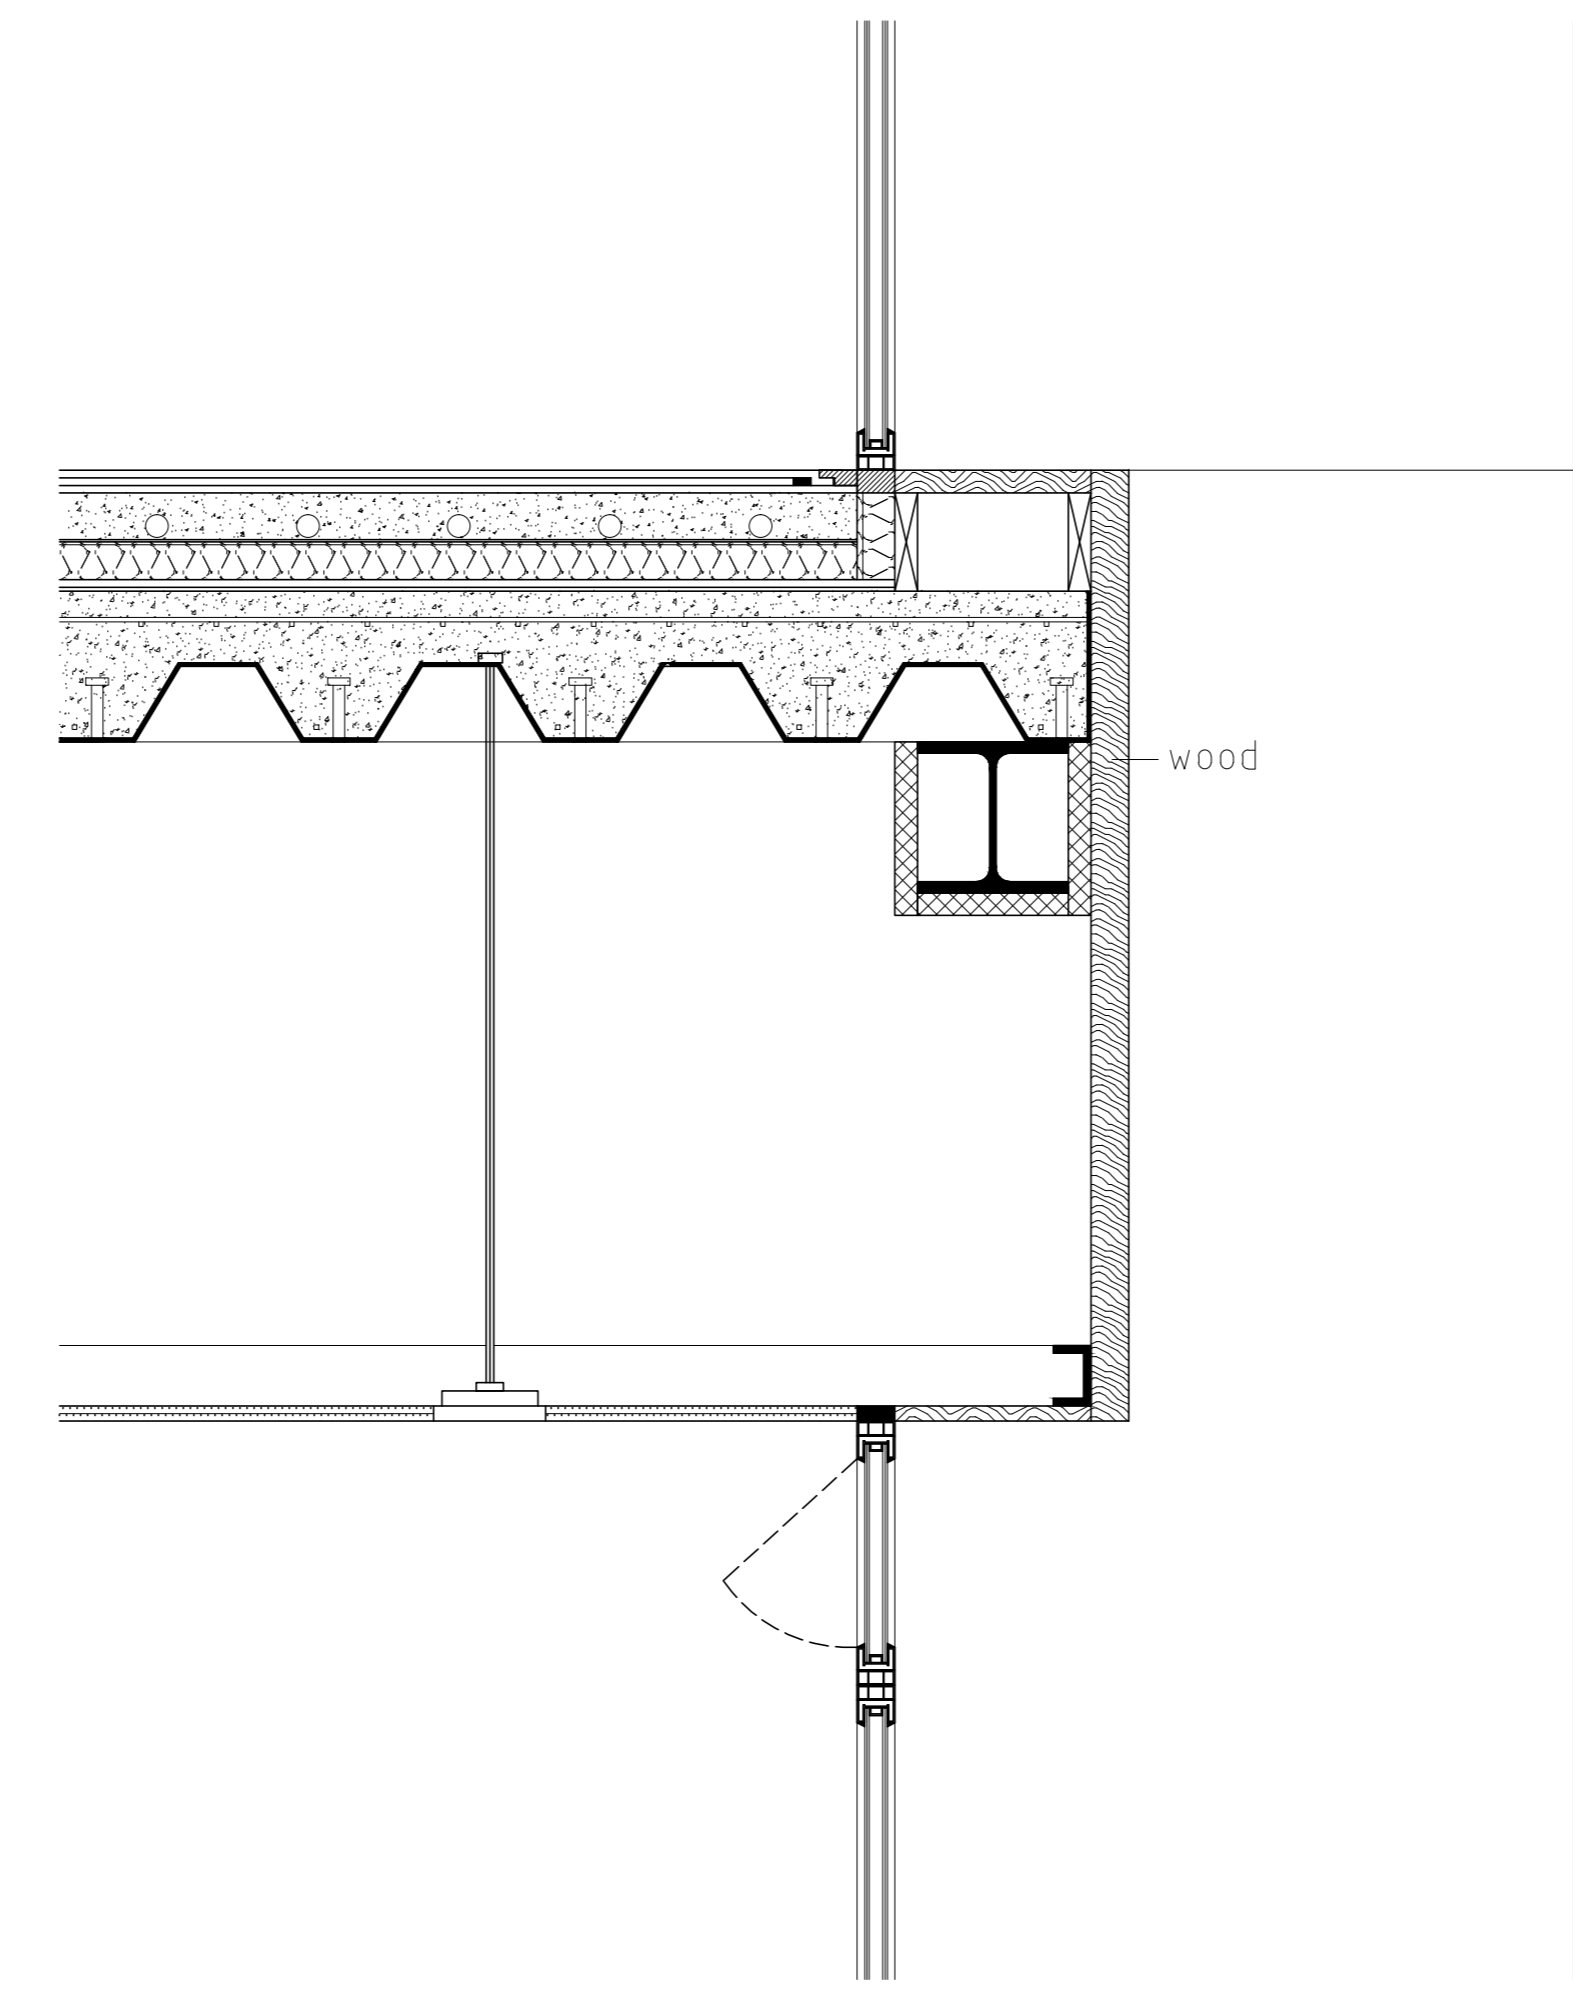



g 1:10

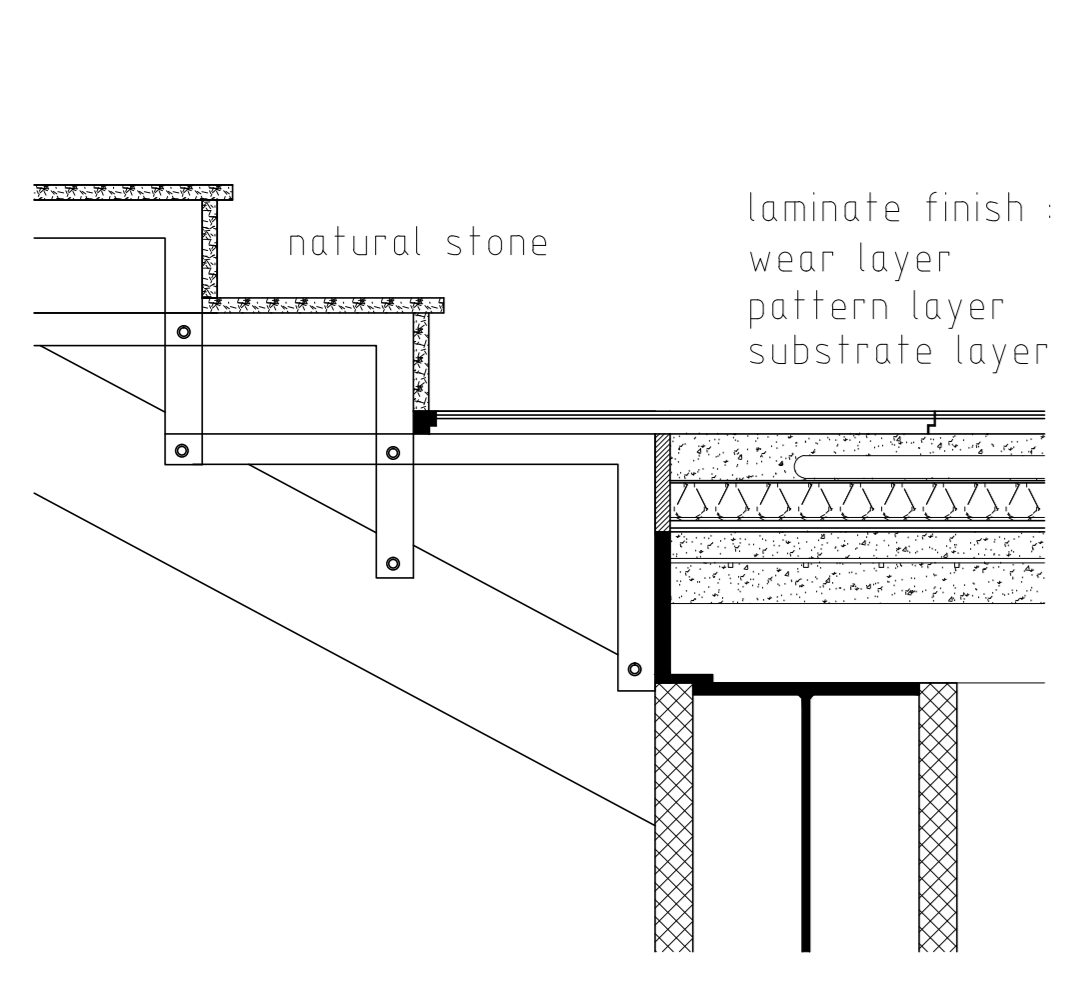


e 1:10

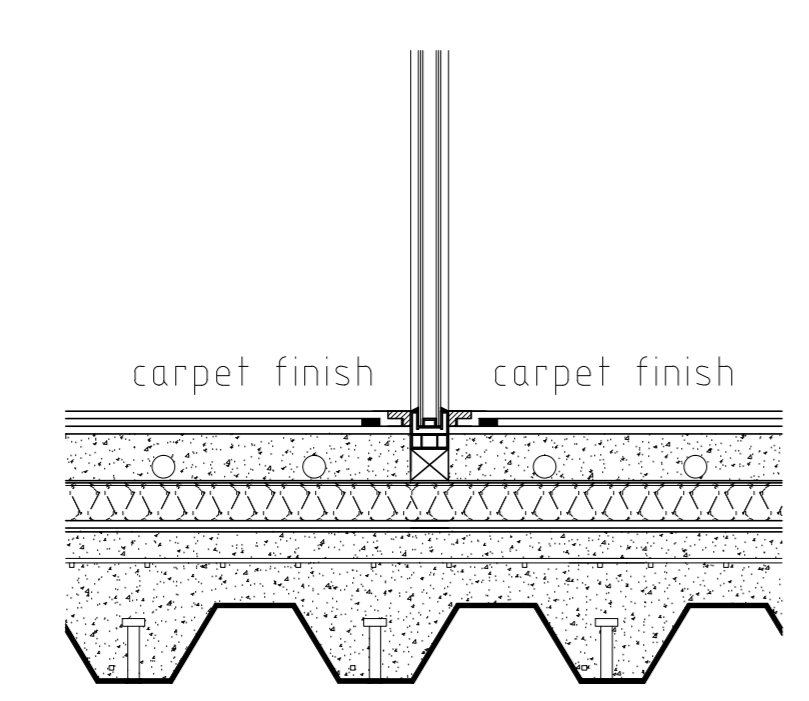

d 1:10

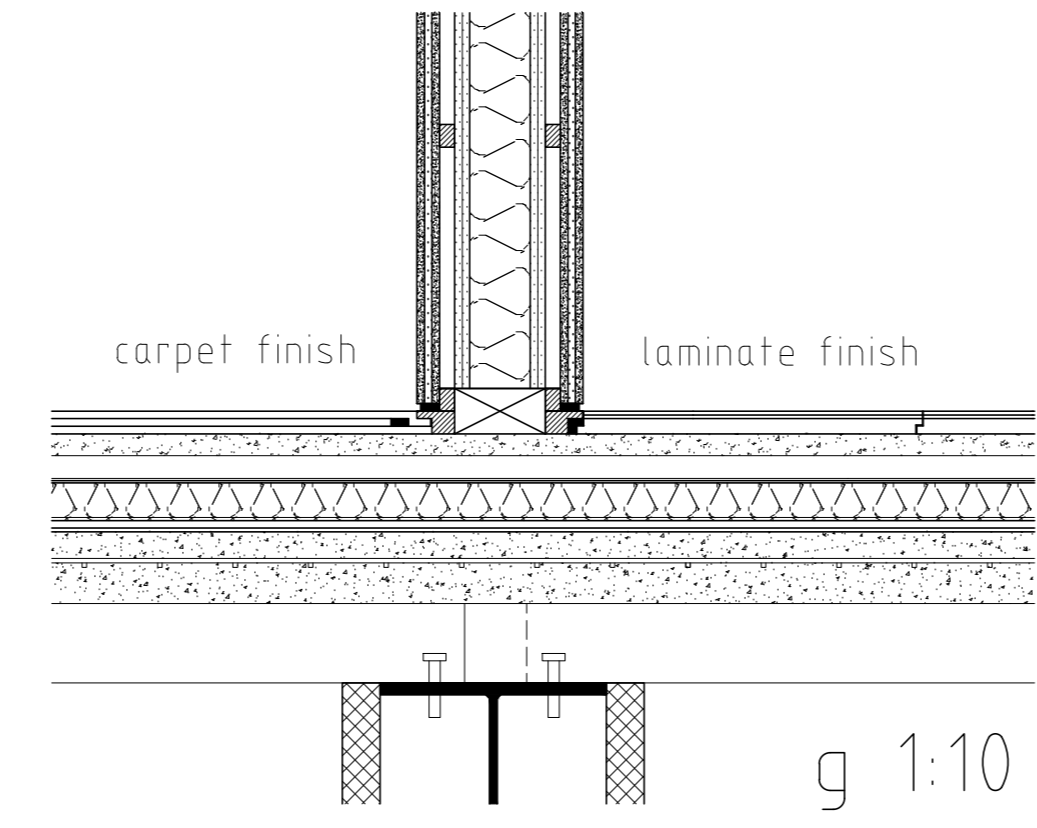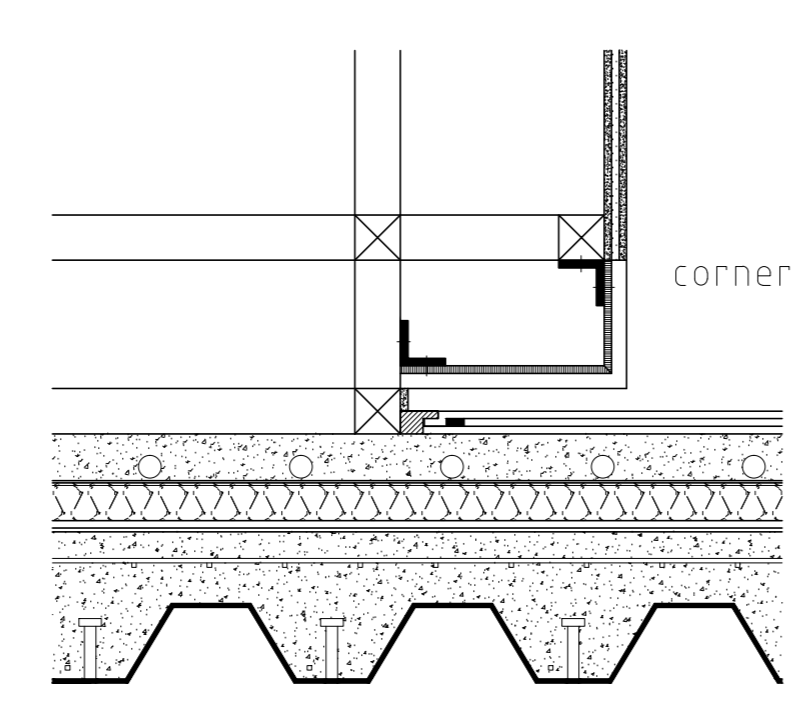

g 1:10

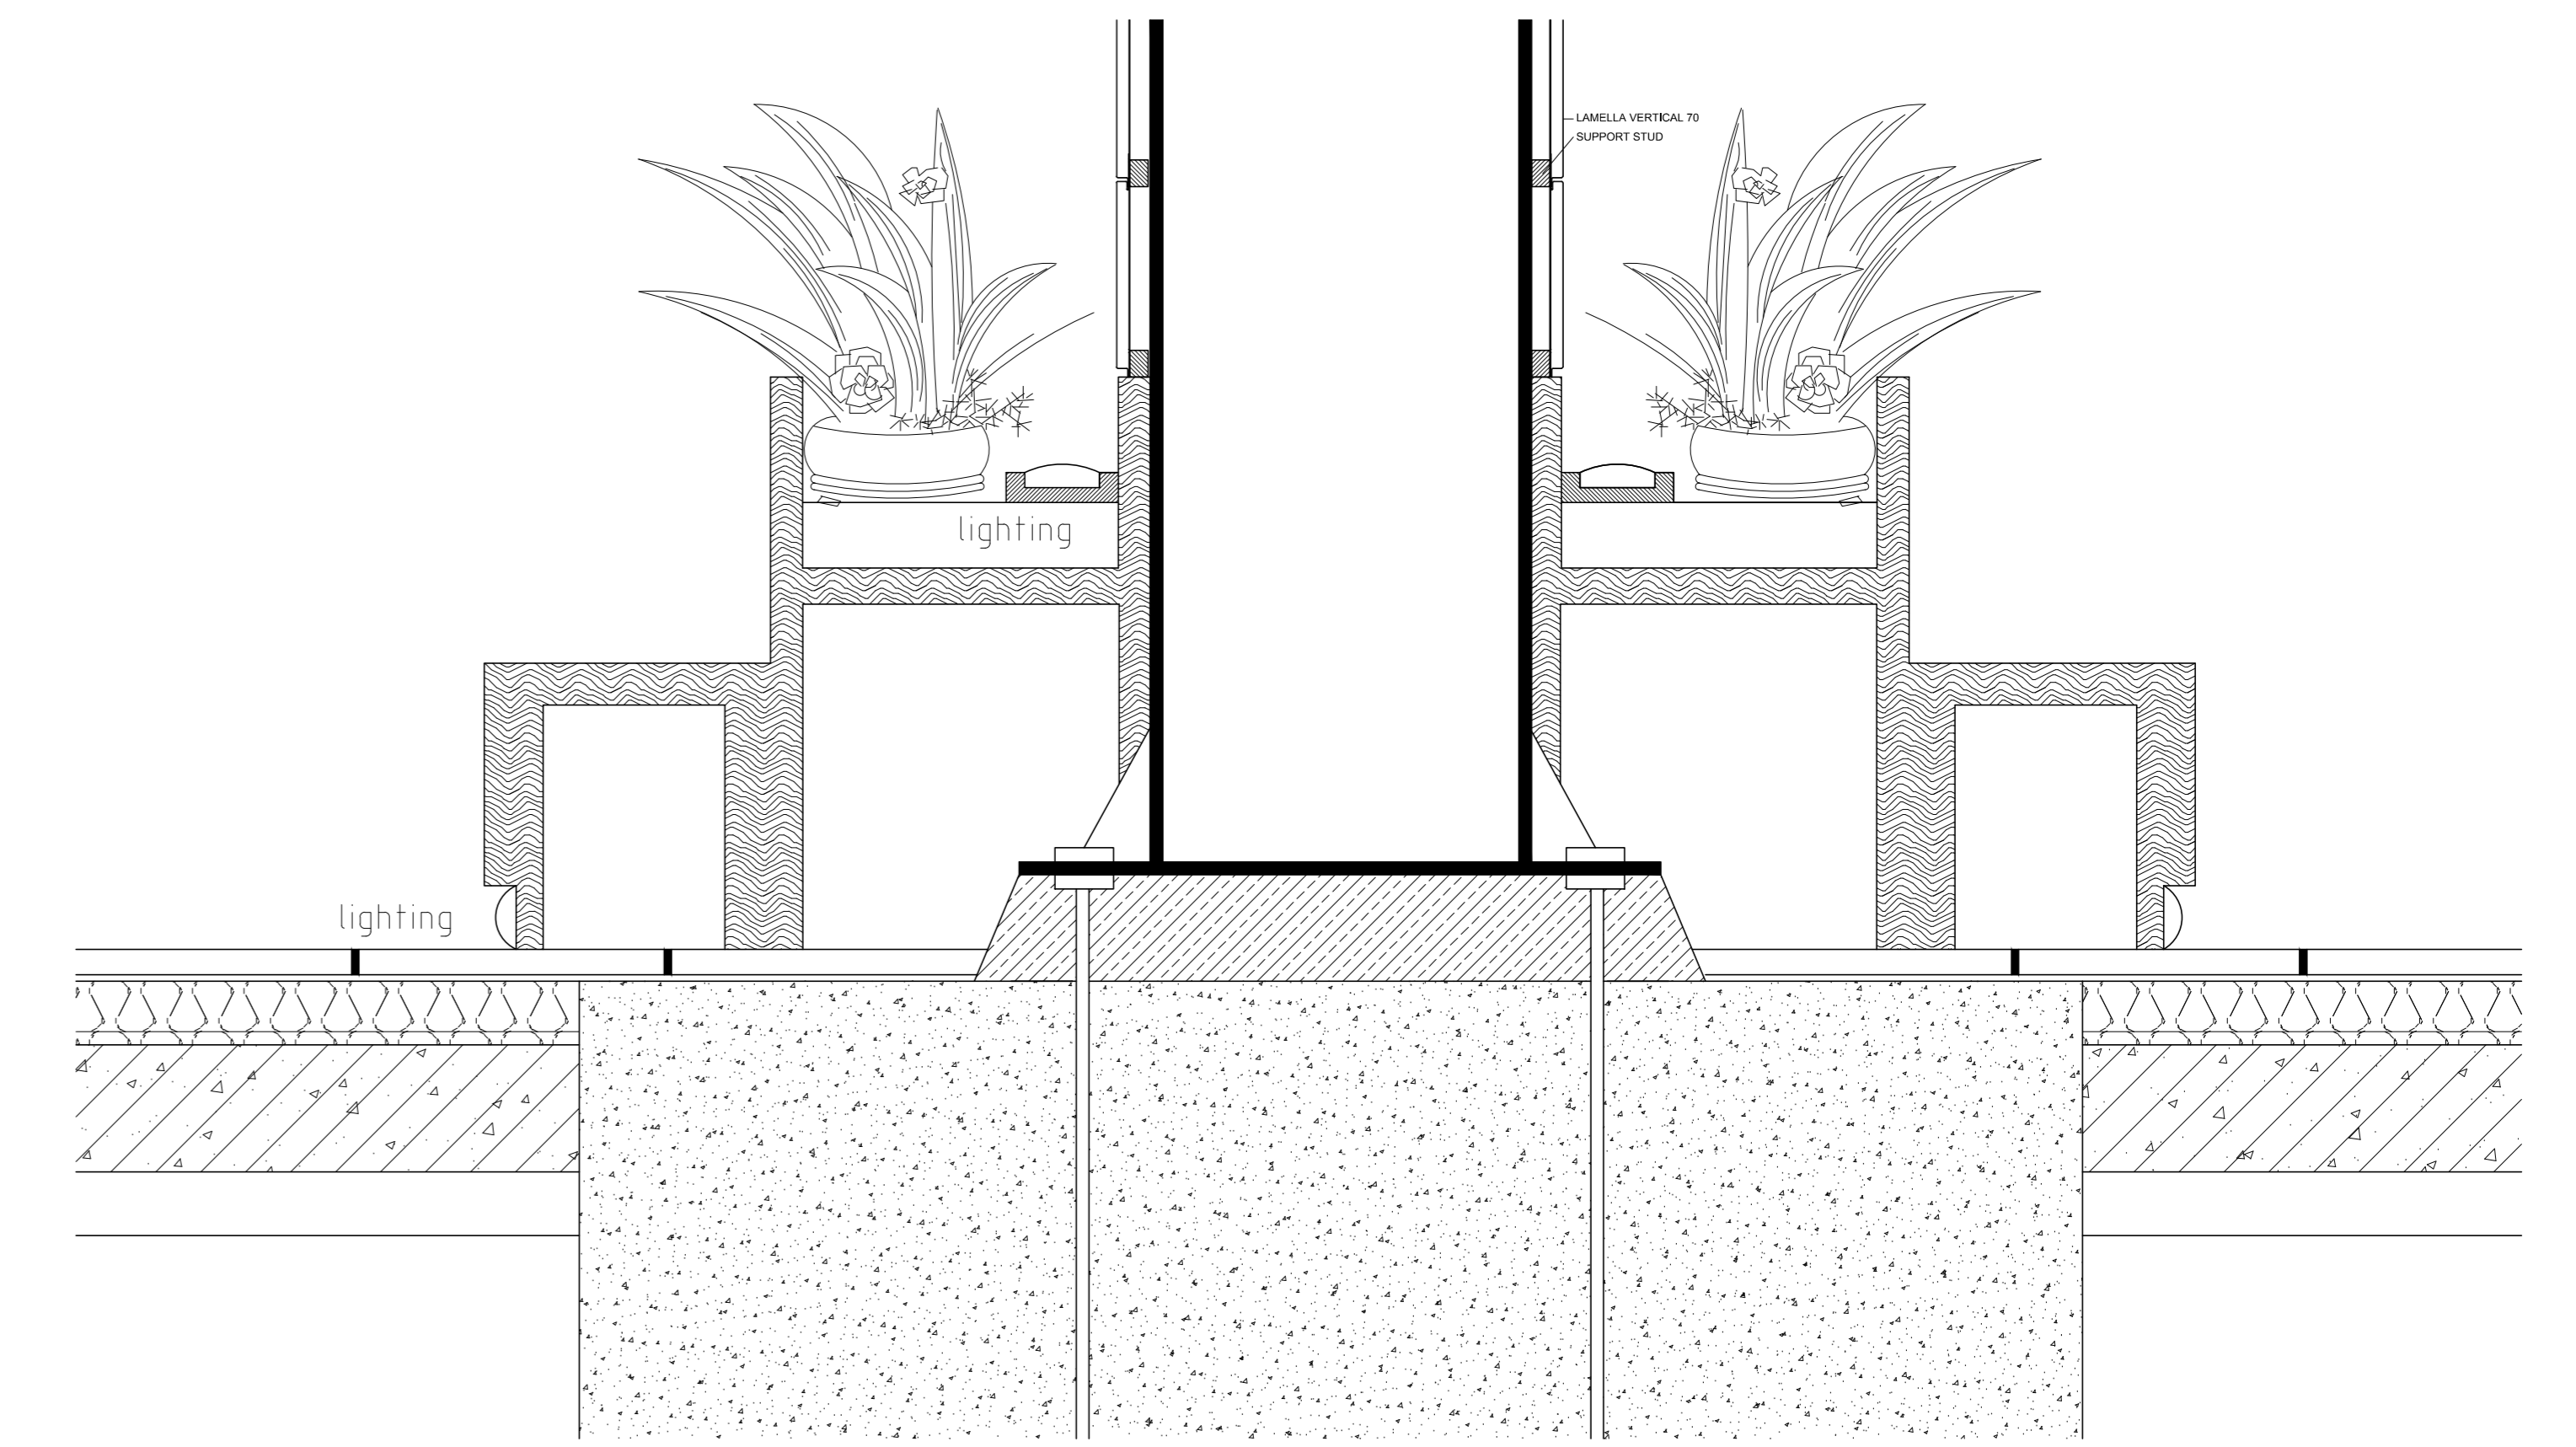

i 1:10

h 1:10