



living at the hub

TELEPORT O
AMSTERDAM

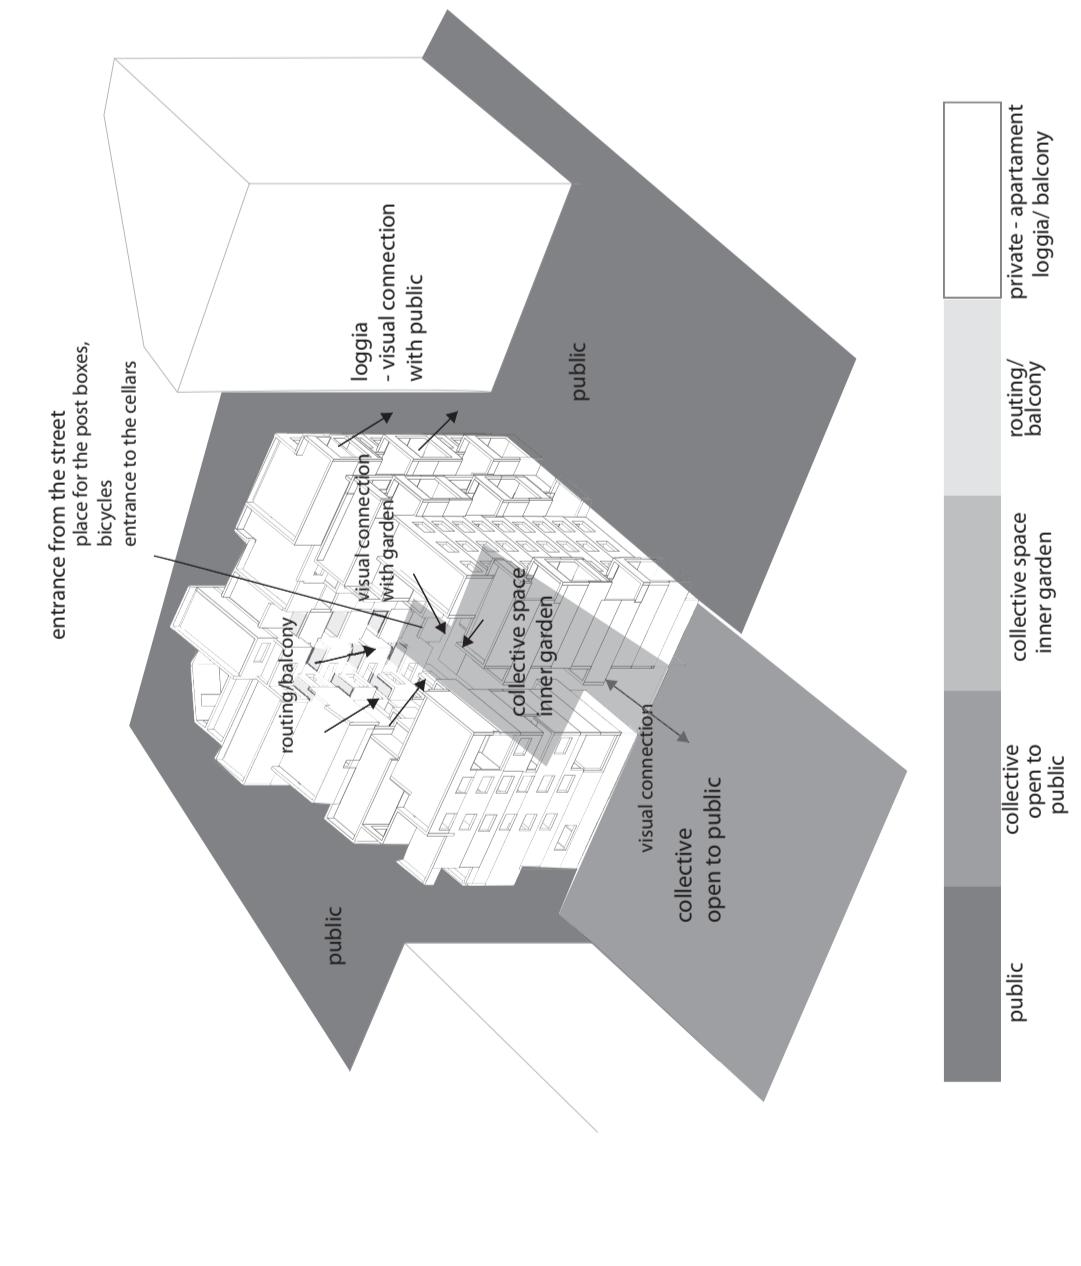

section A-A, scale 1:500

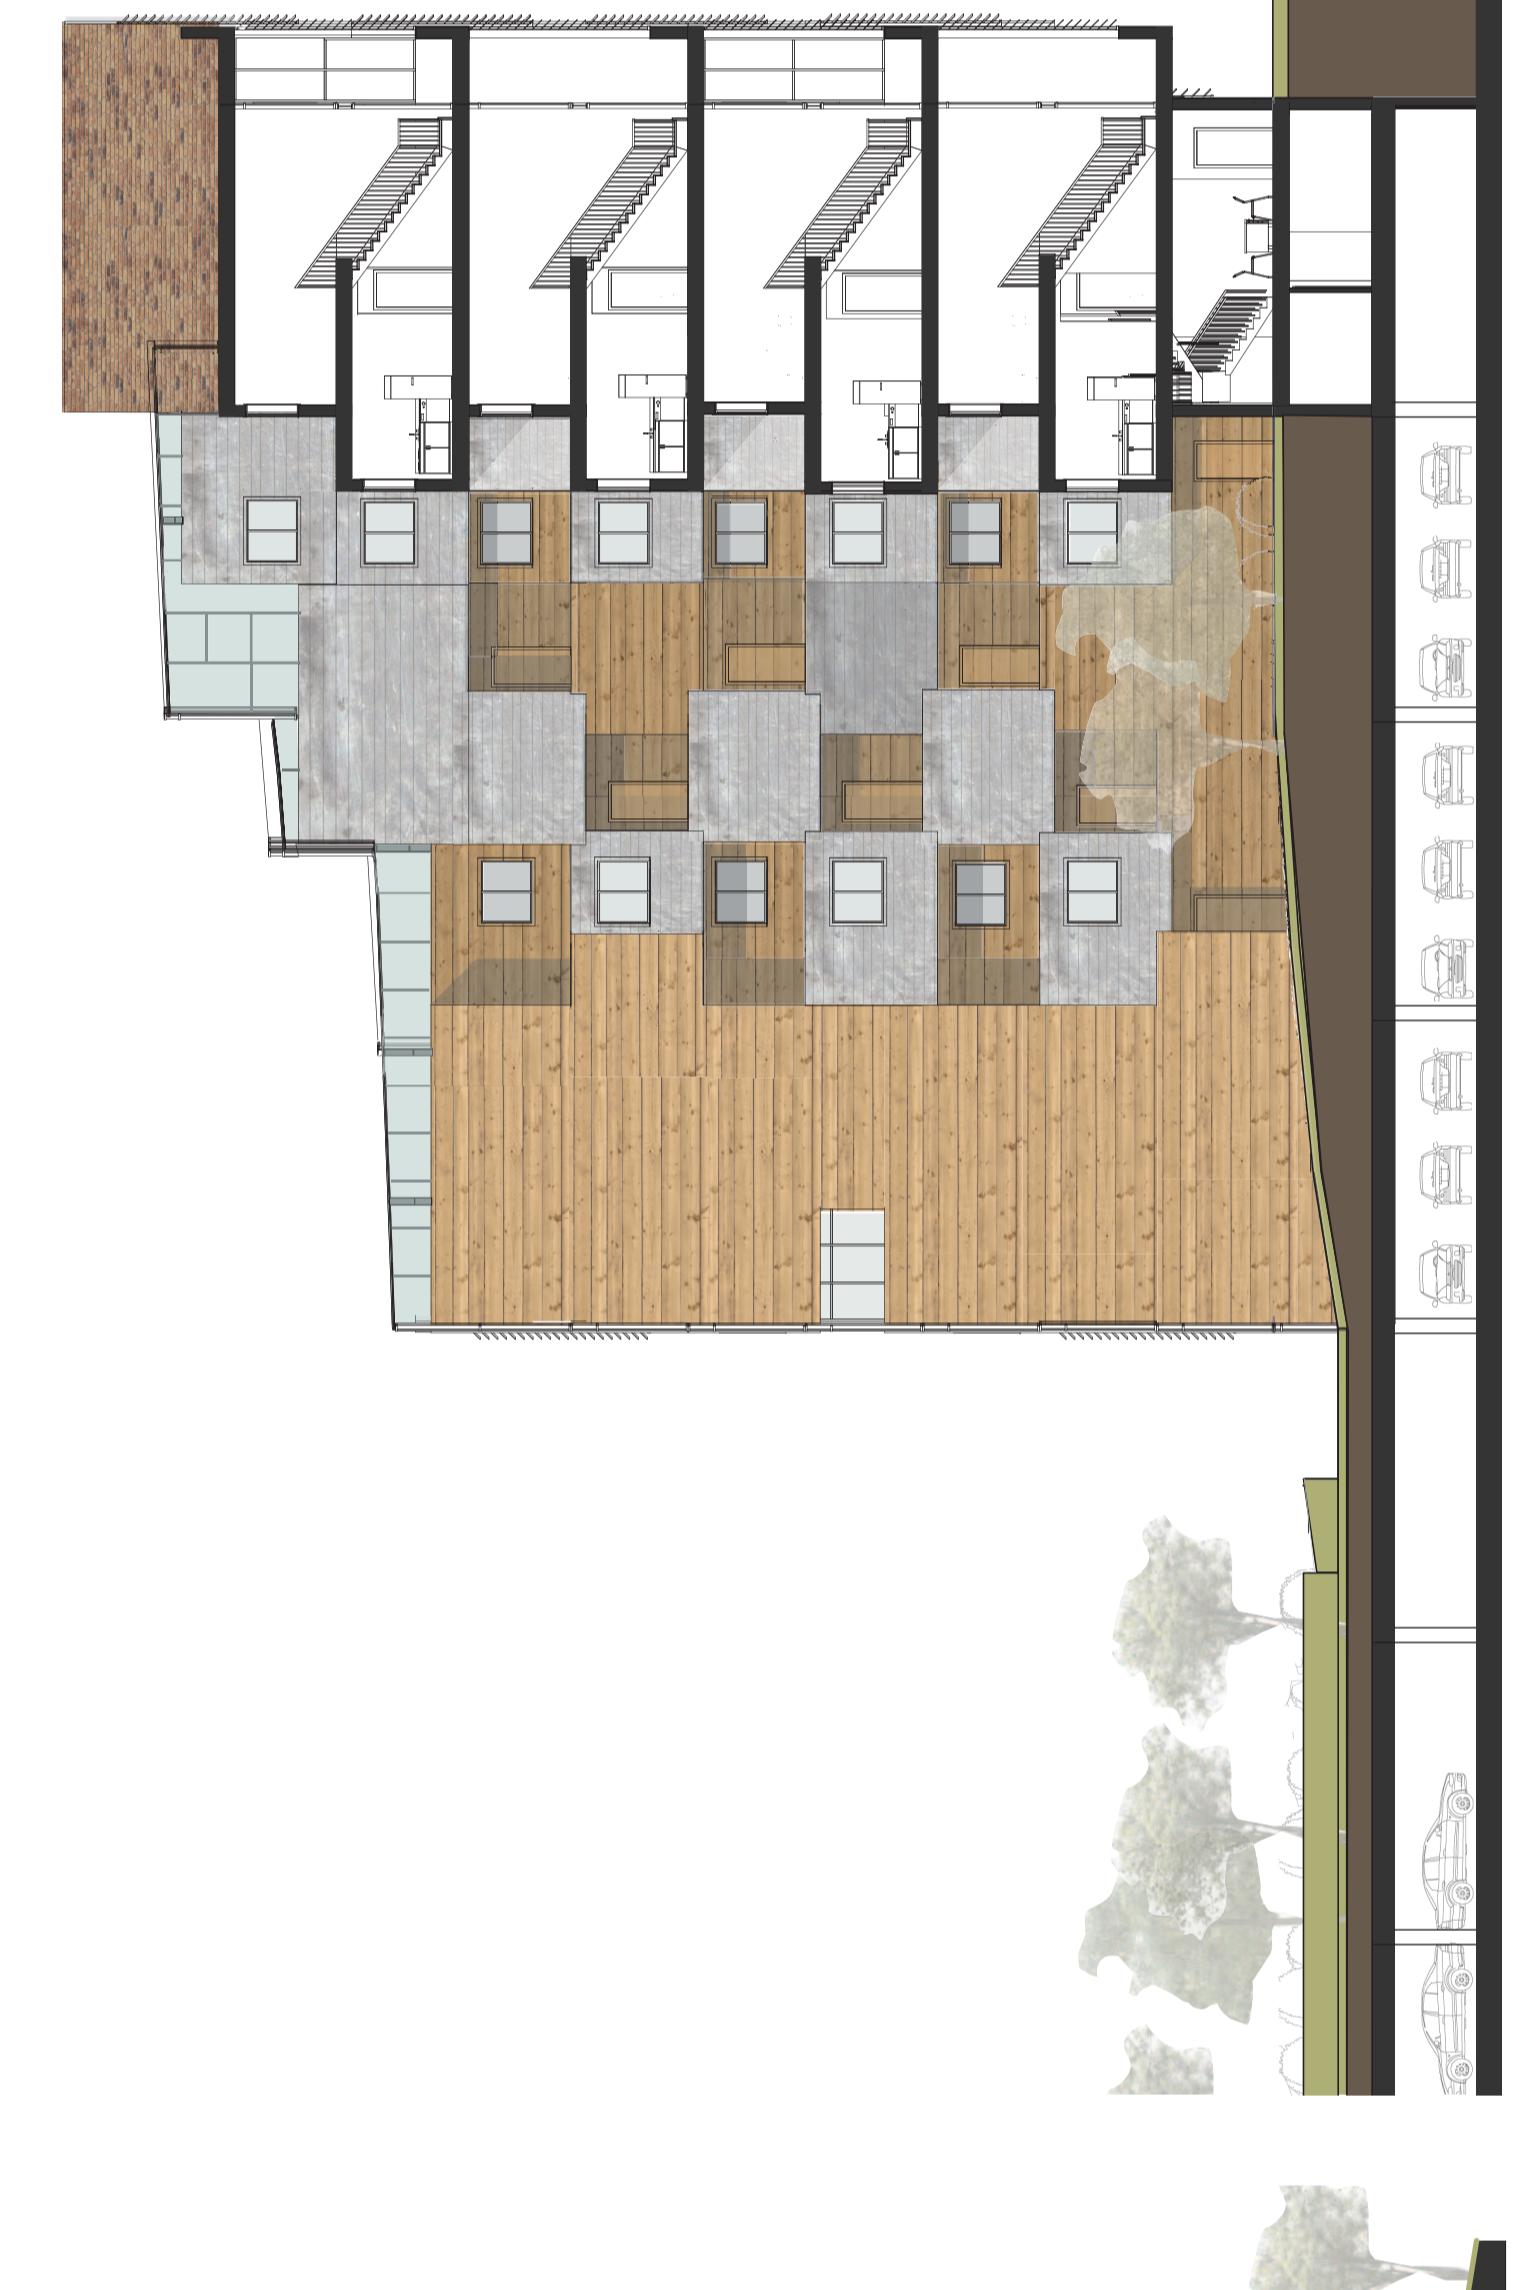

section B-B, scale 1:500




level 2, scale 1:500



north facade, scale 1:500



segment -atrium

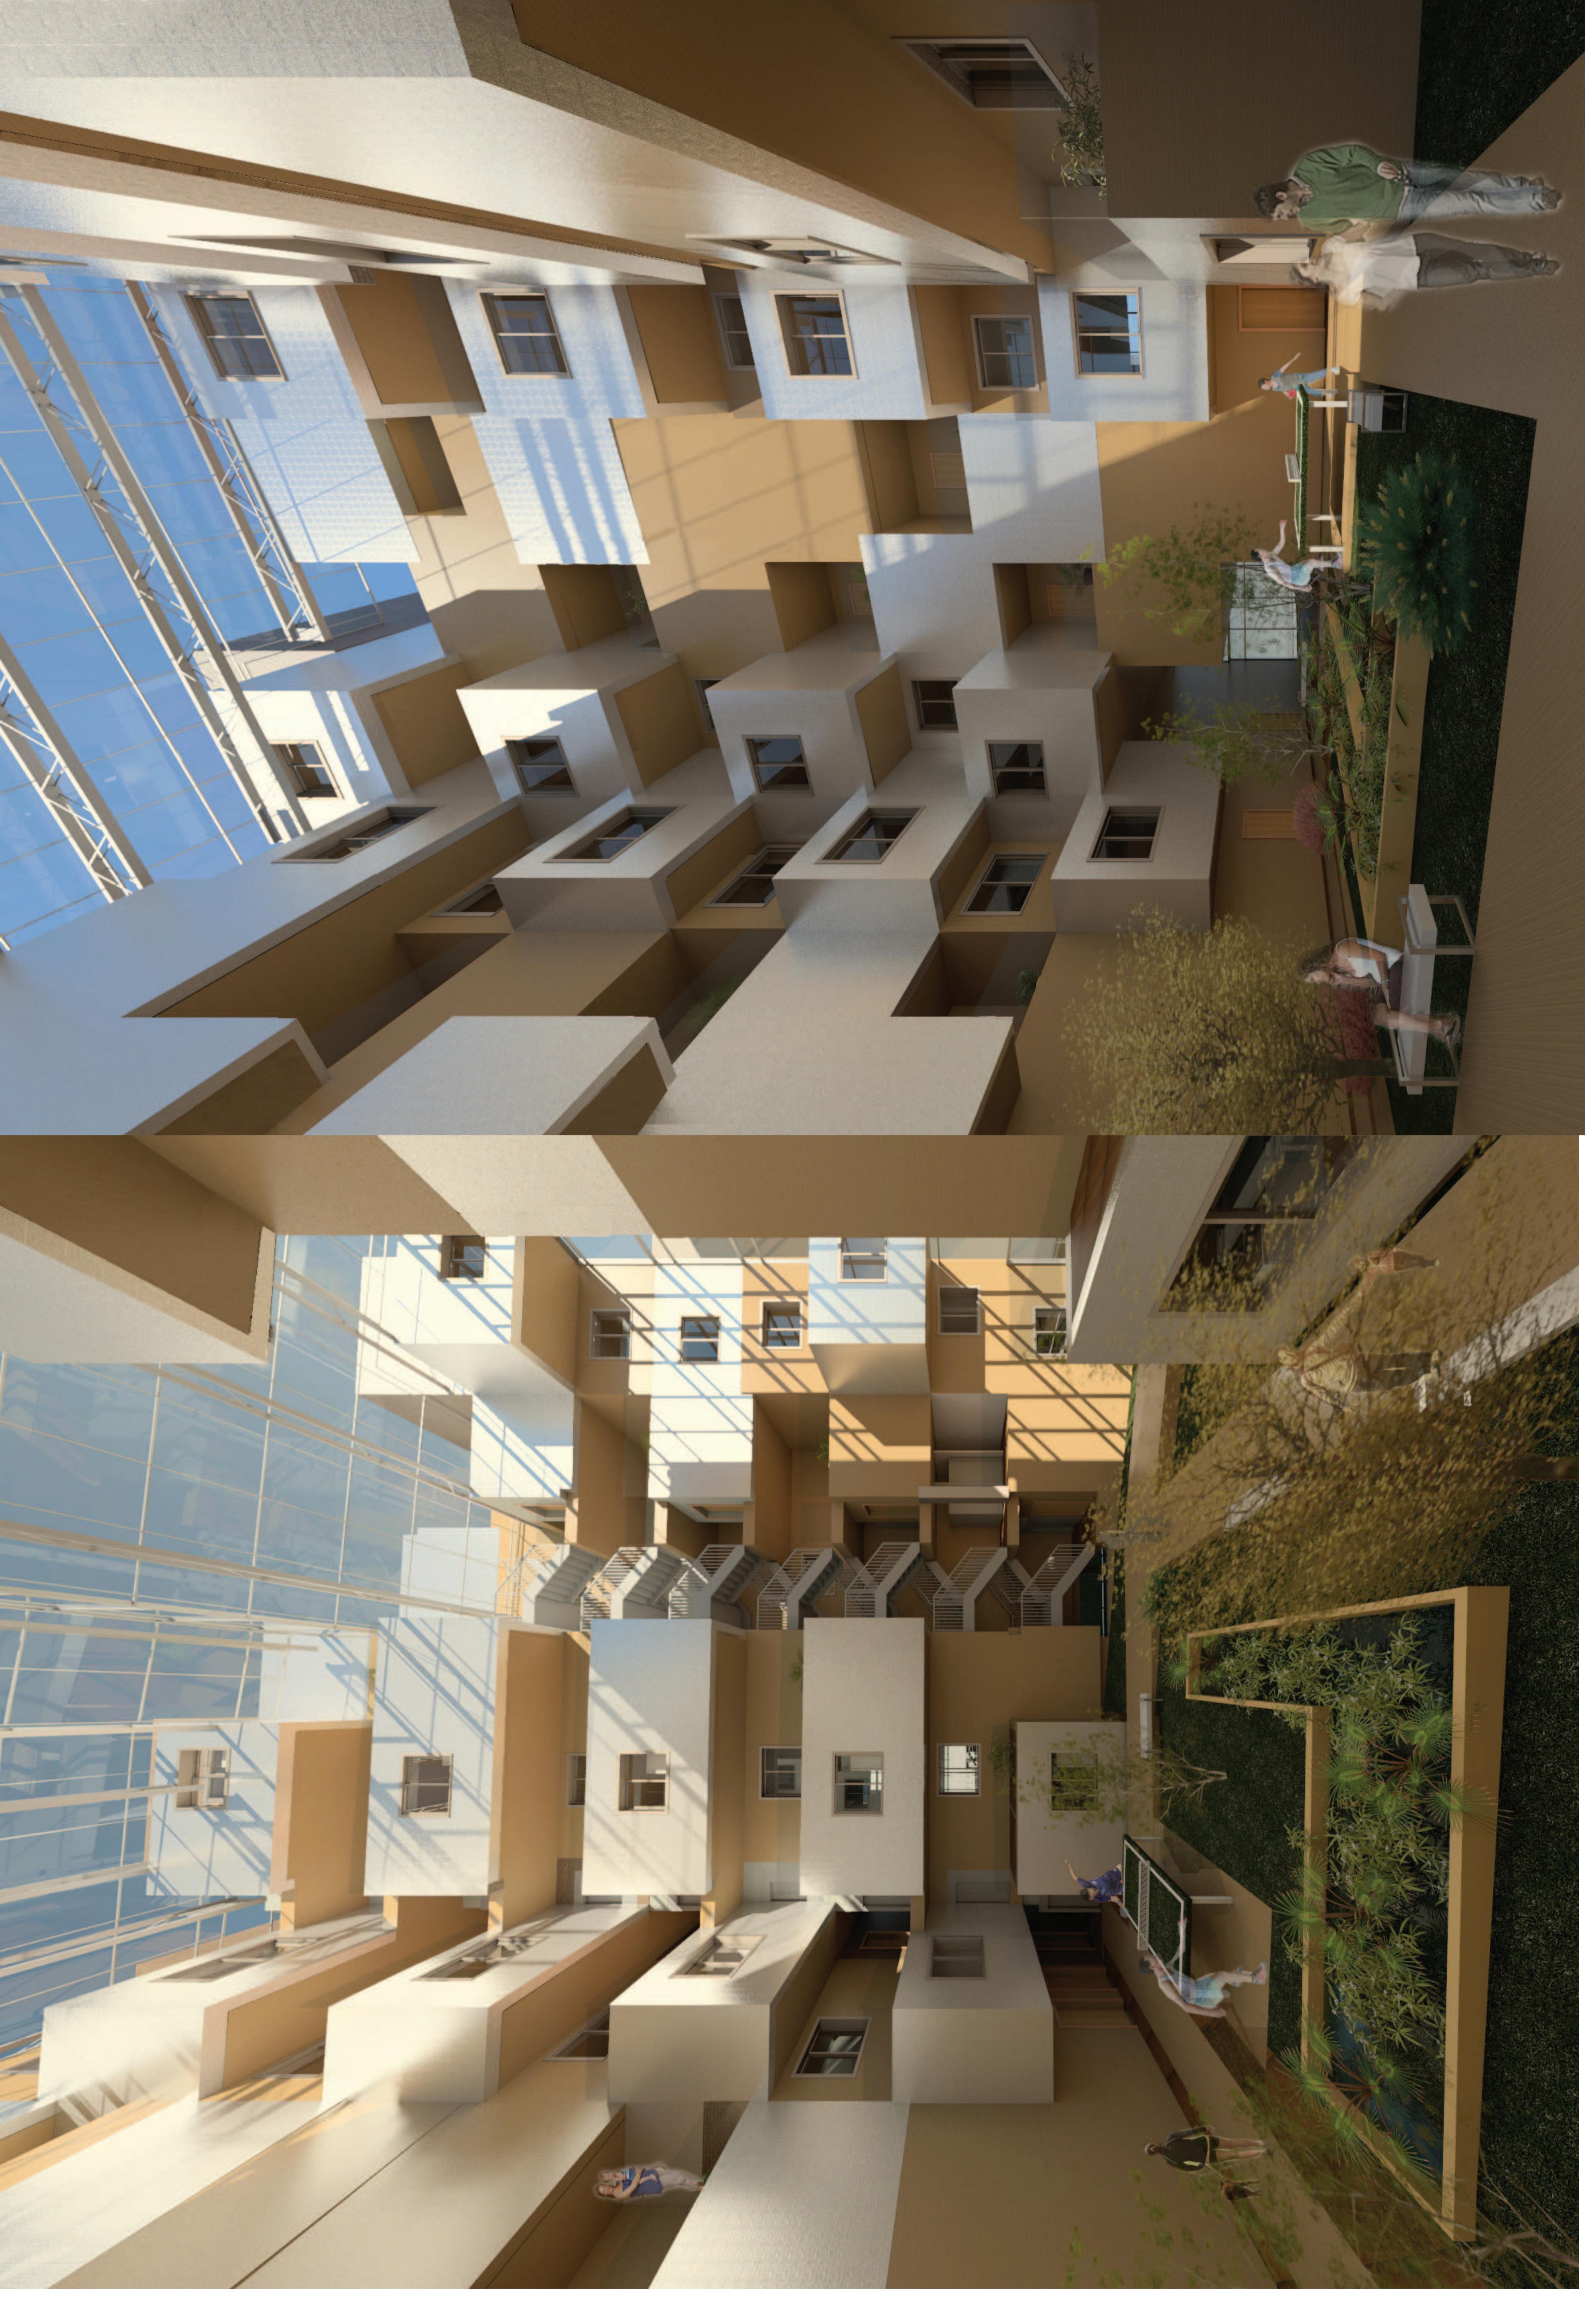

west facade, scale 1:500



south facade, scale 1:500



east facade, scale 1:500



north facade, scale 1:500