


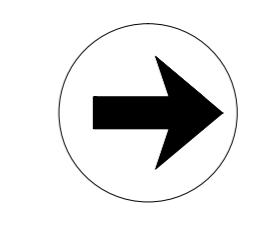


Ground floor
Scale 1:200

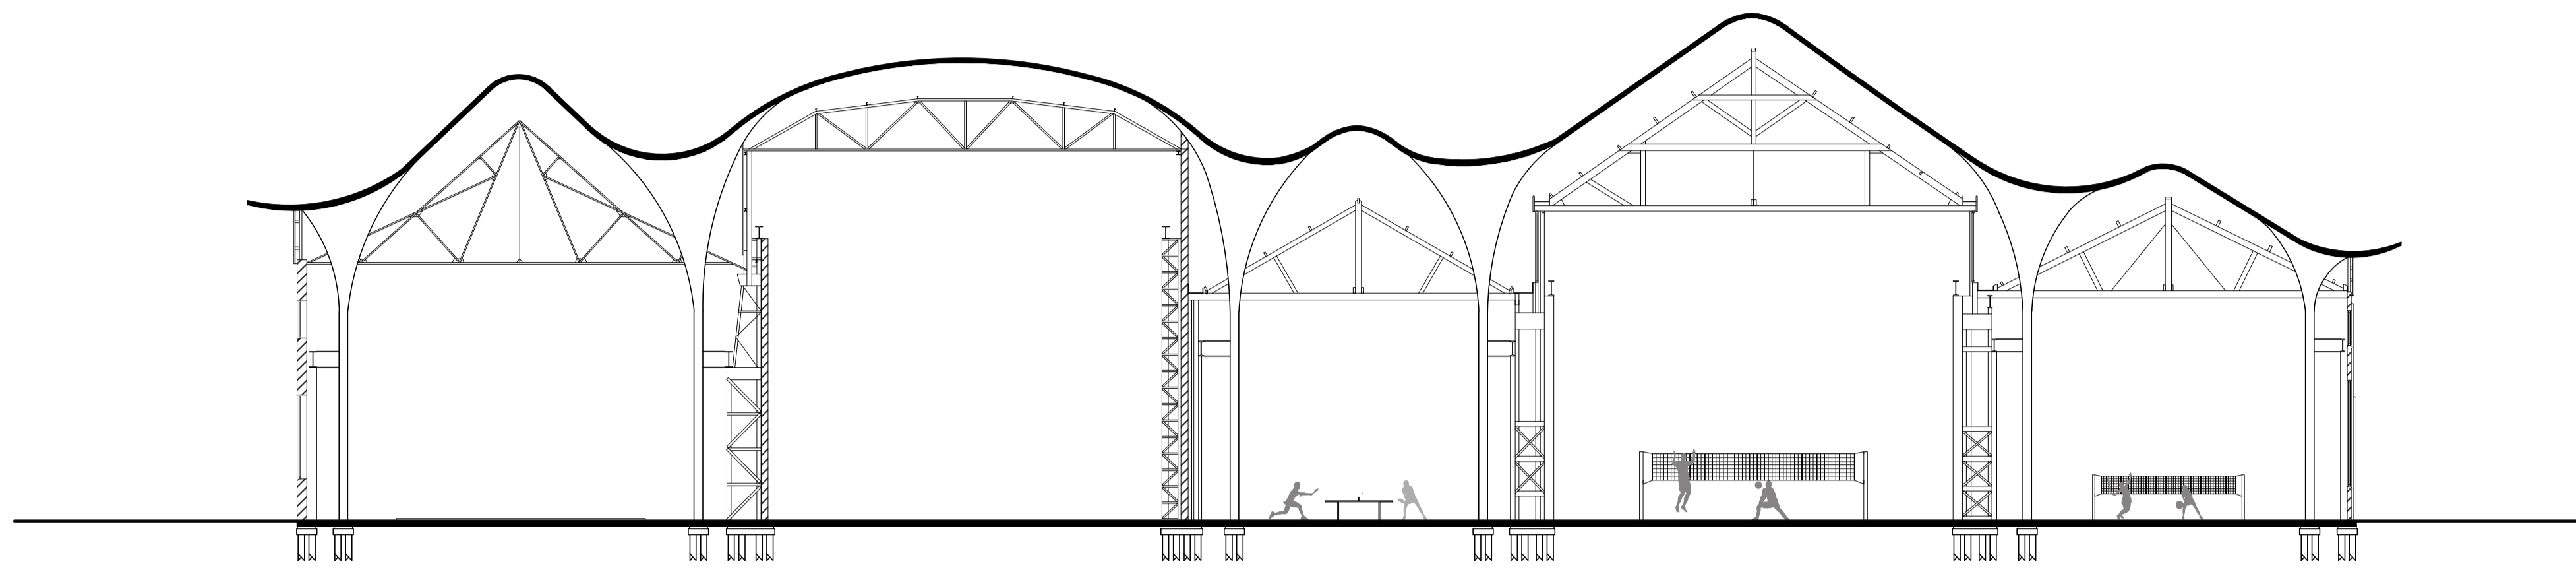


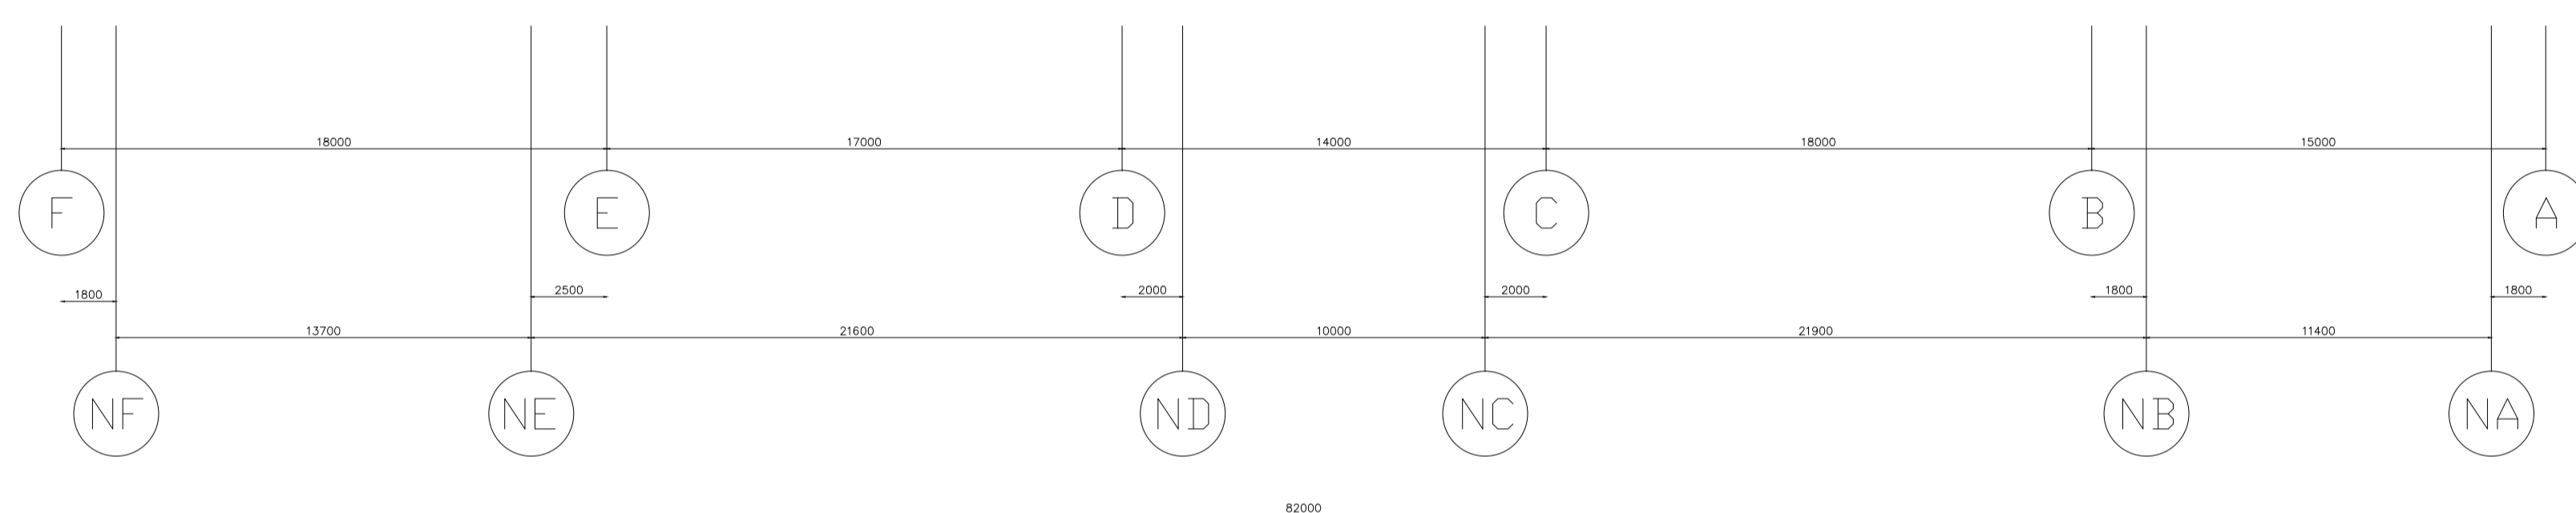



Section B-B'

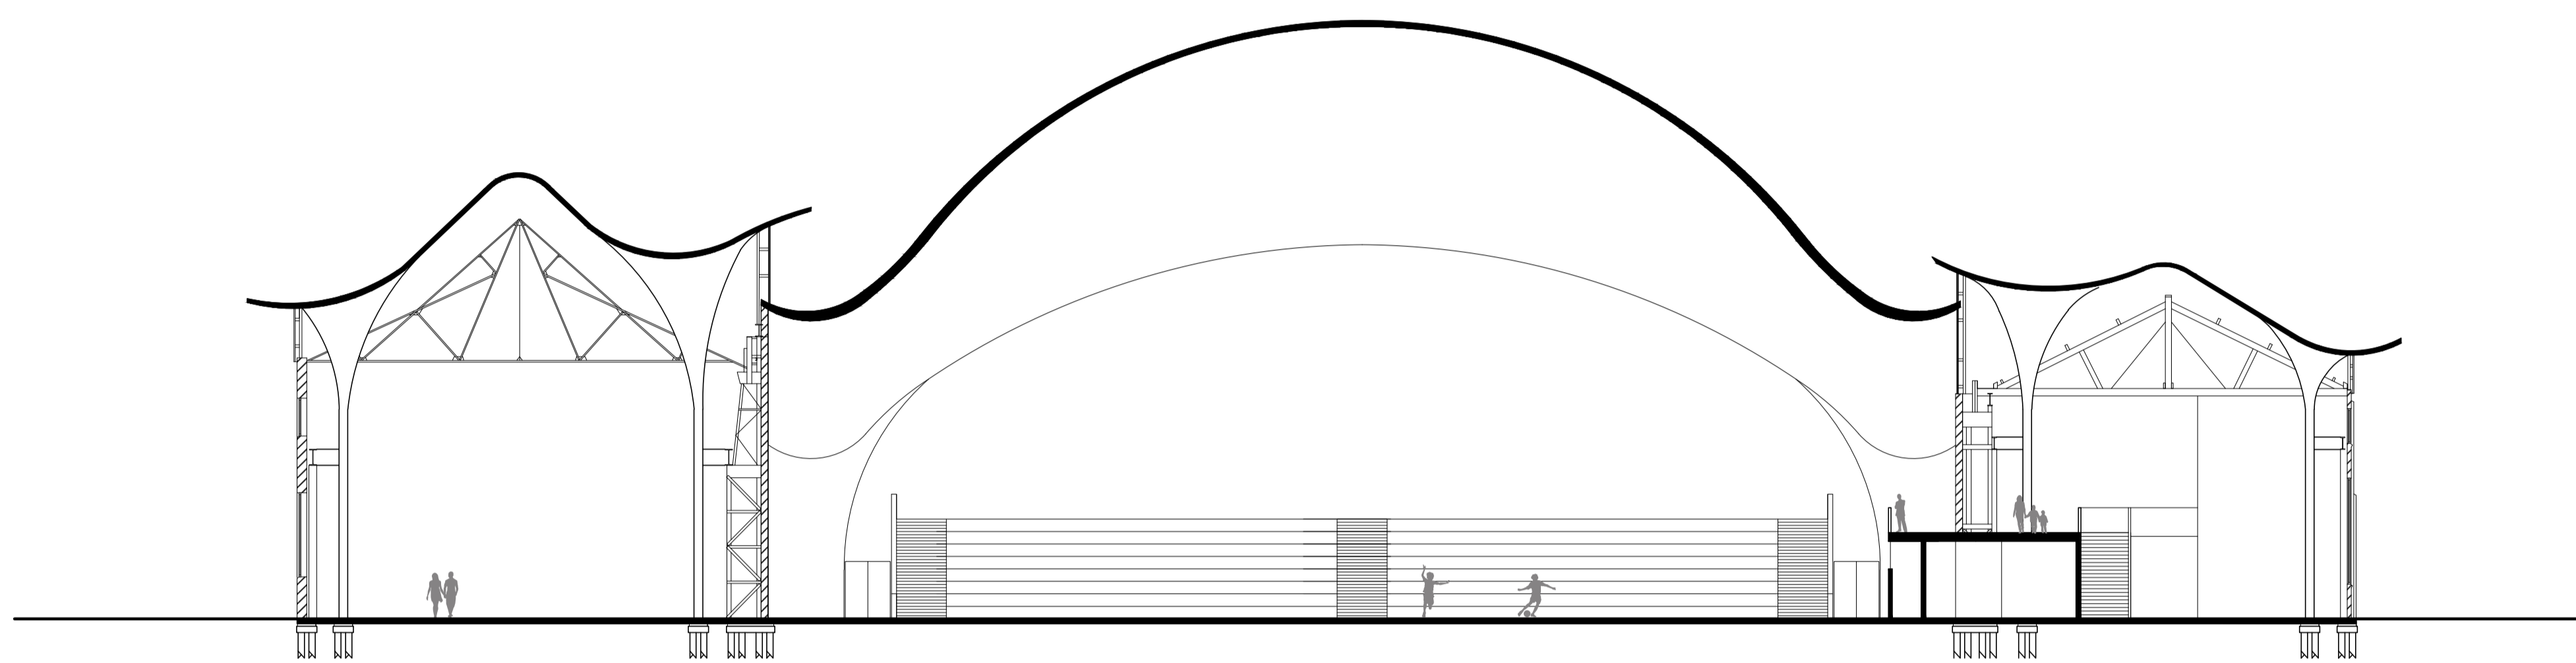

Section A-A'
Scale 1:200

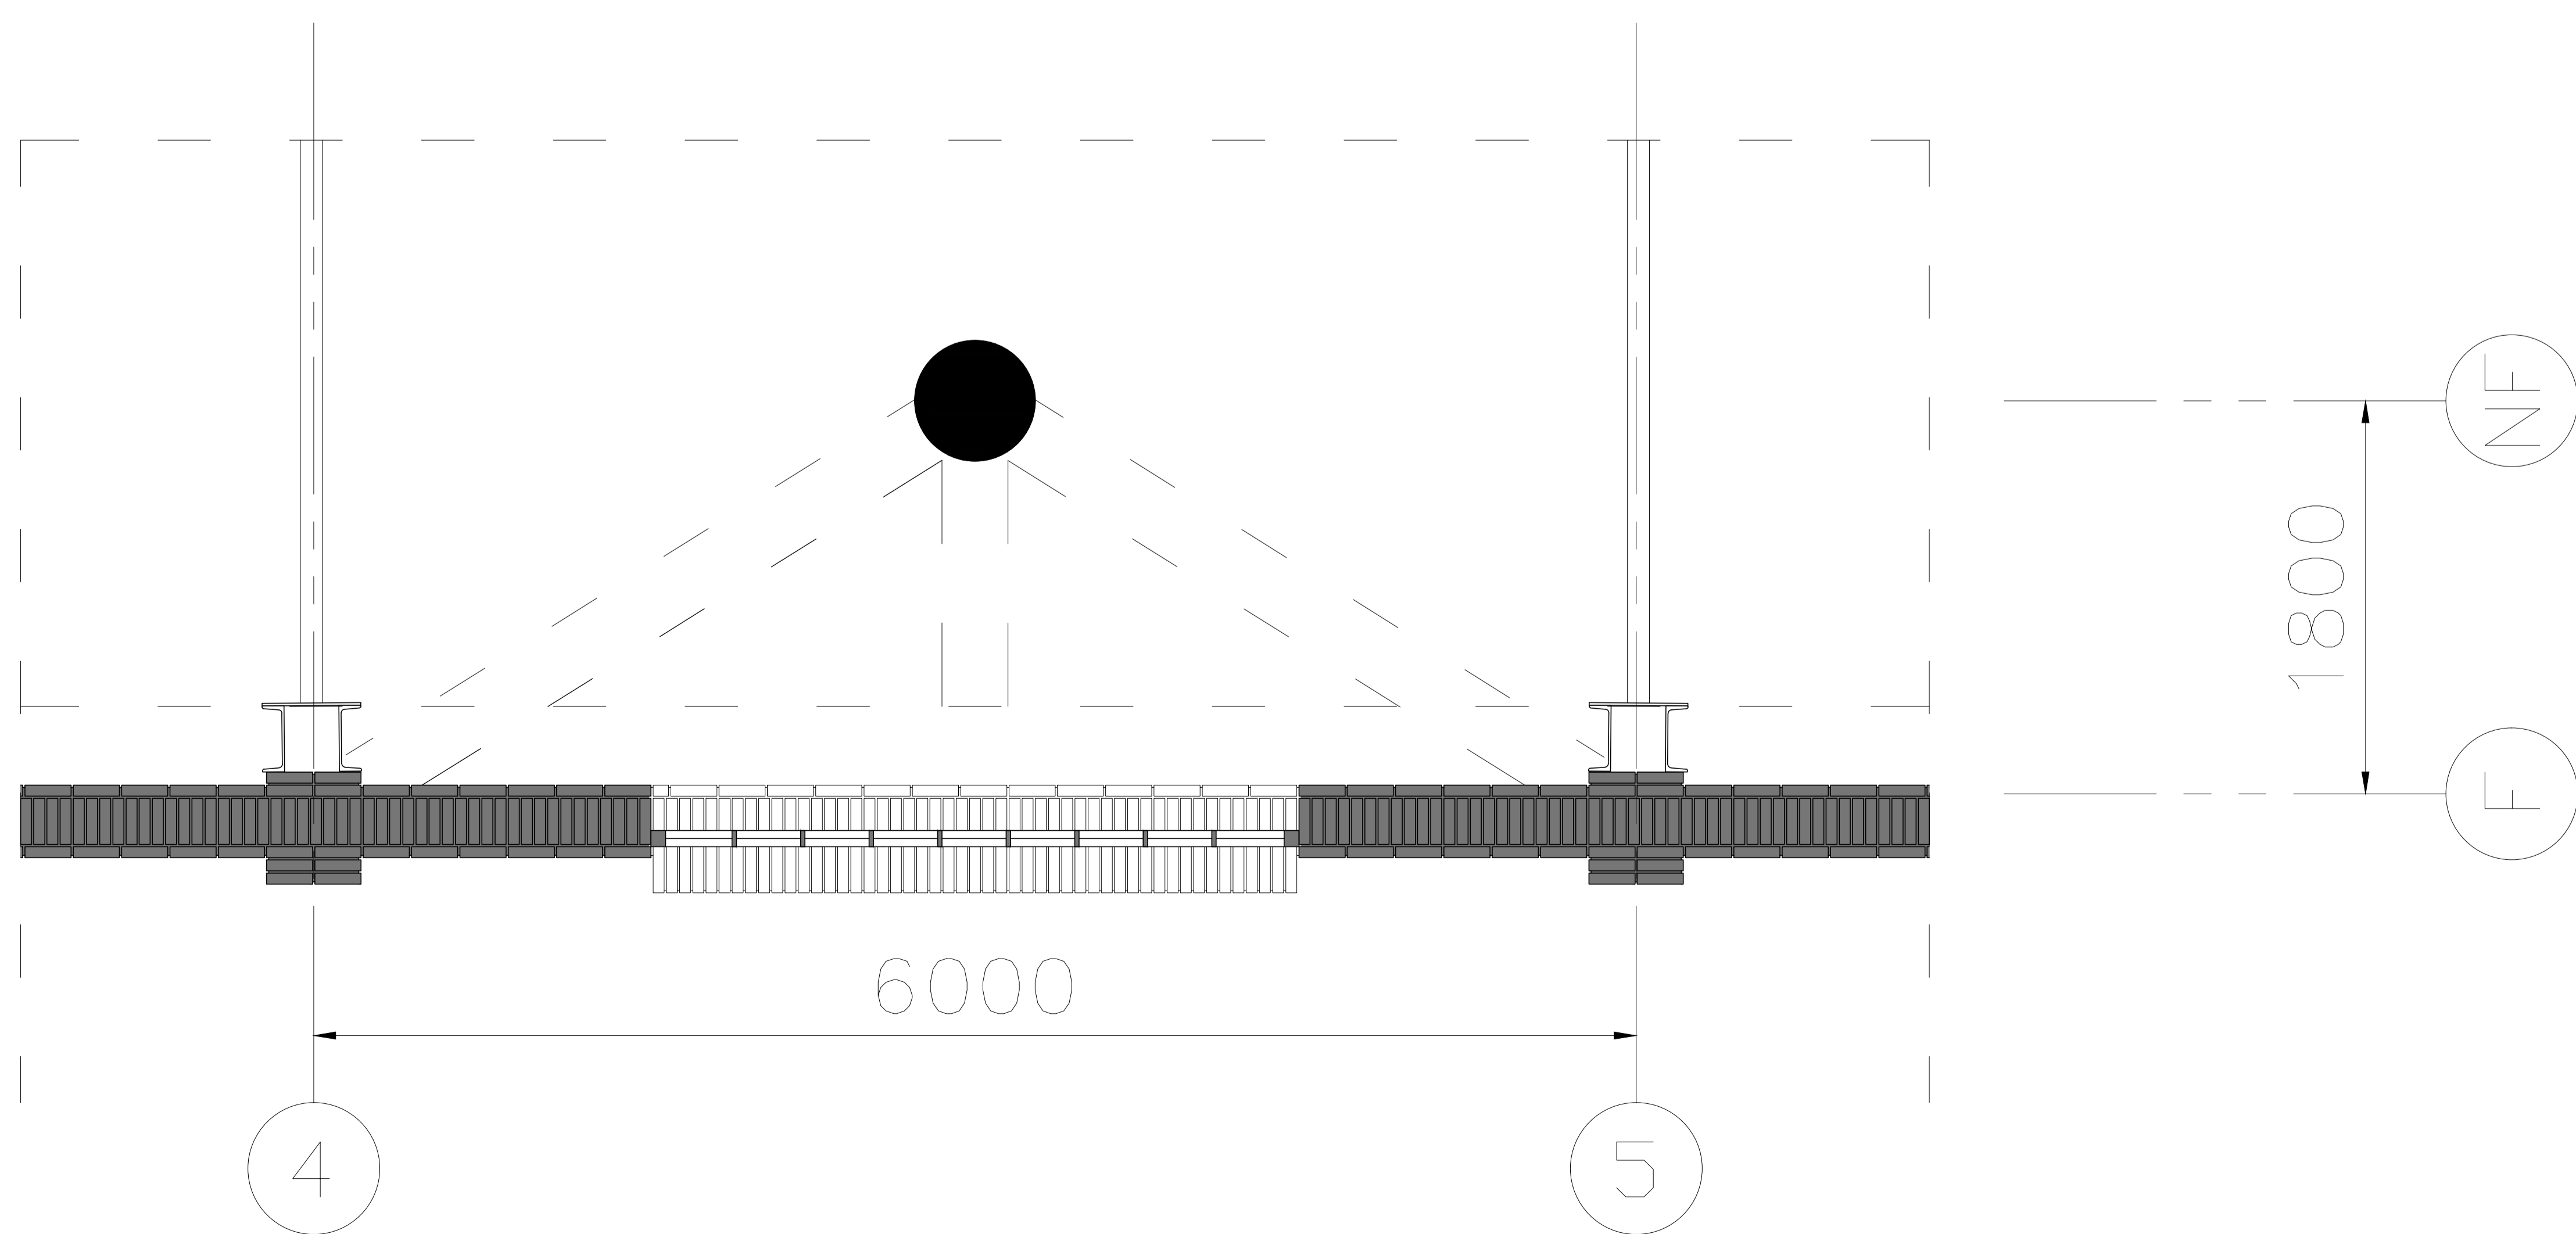

Scale 1:20

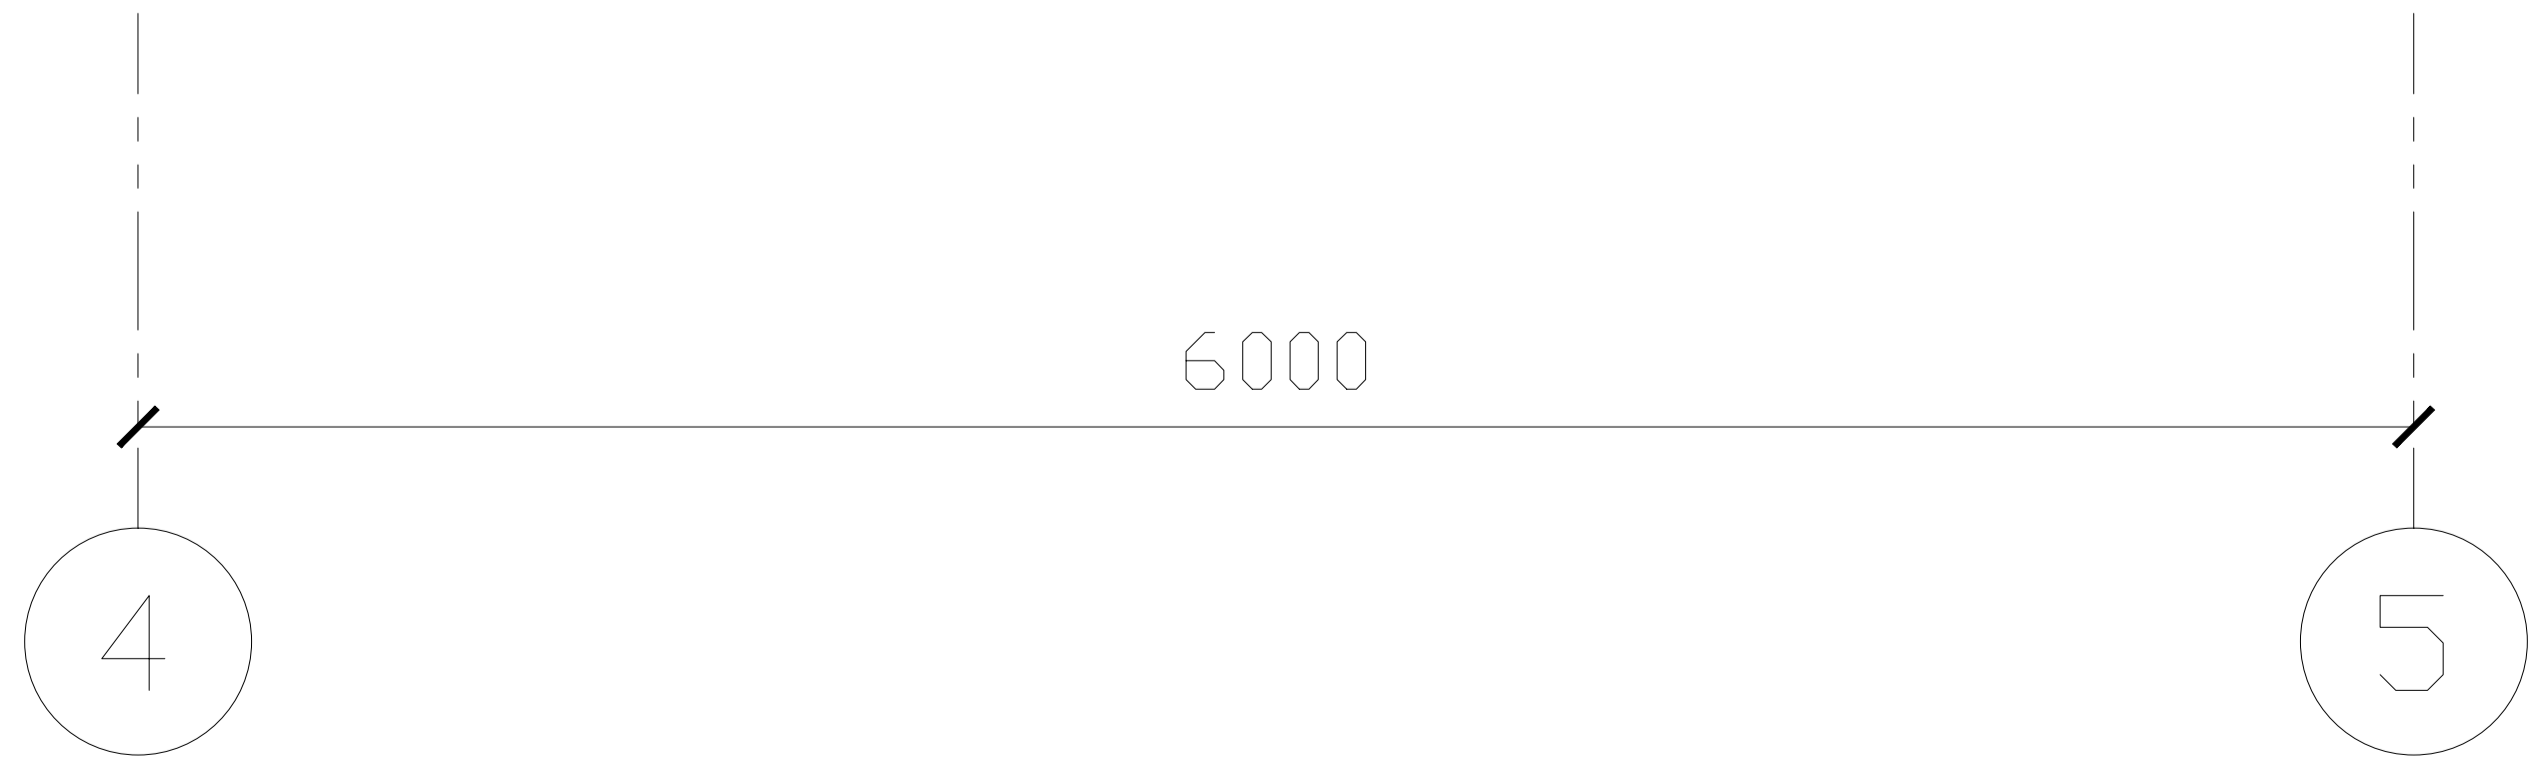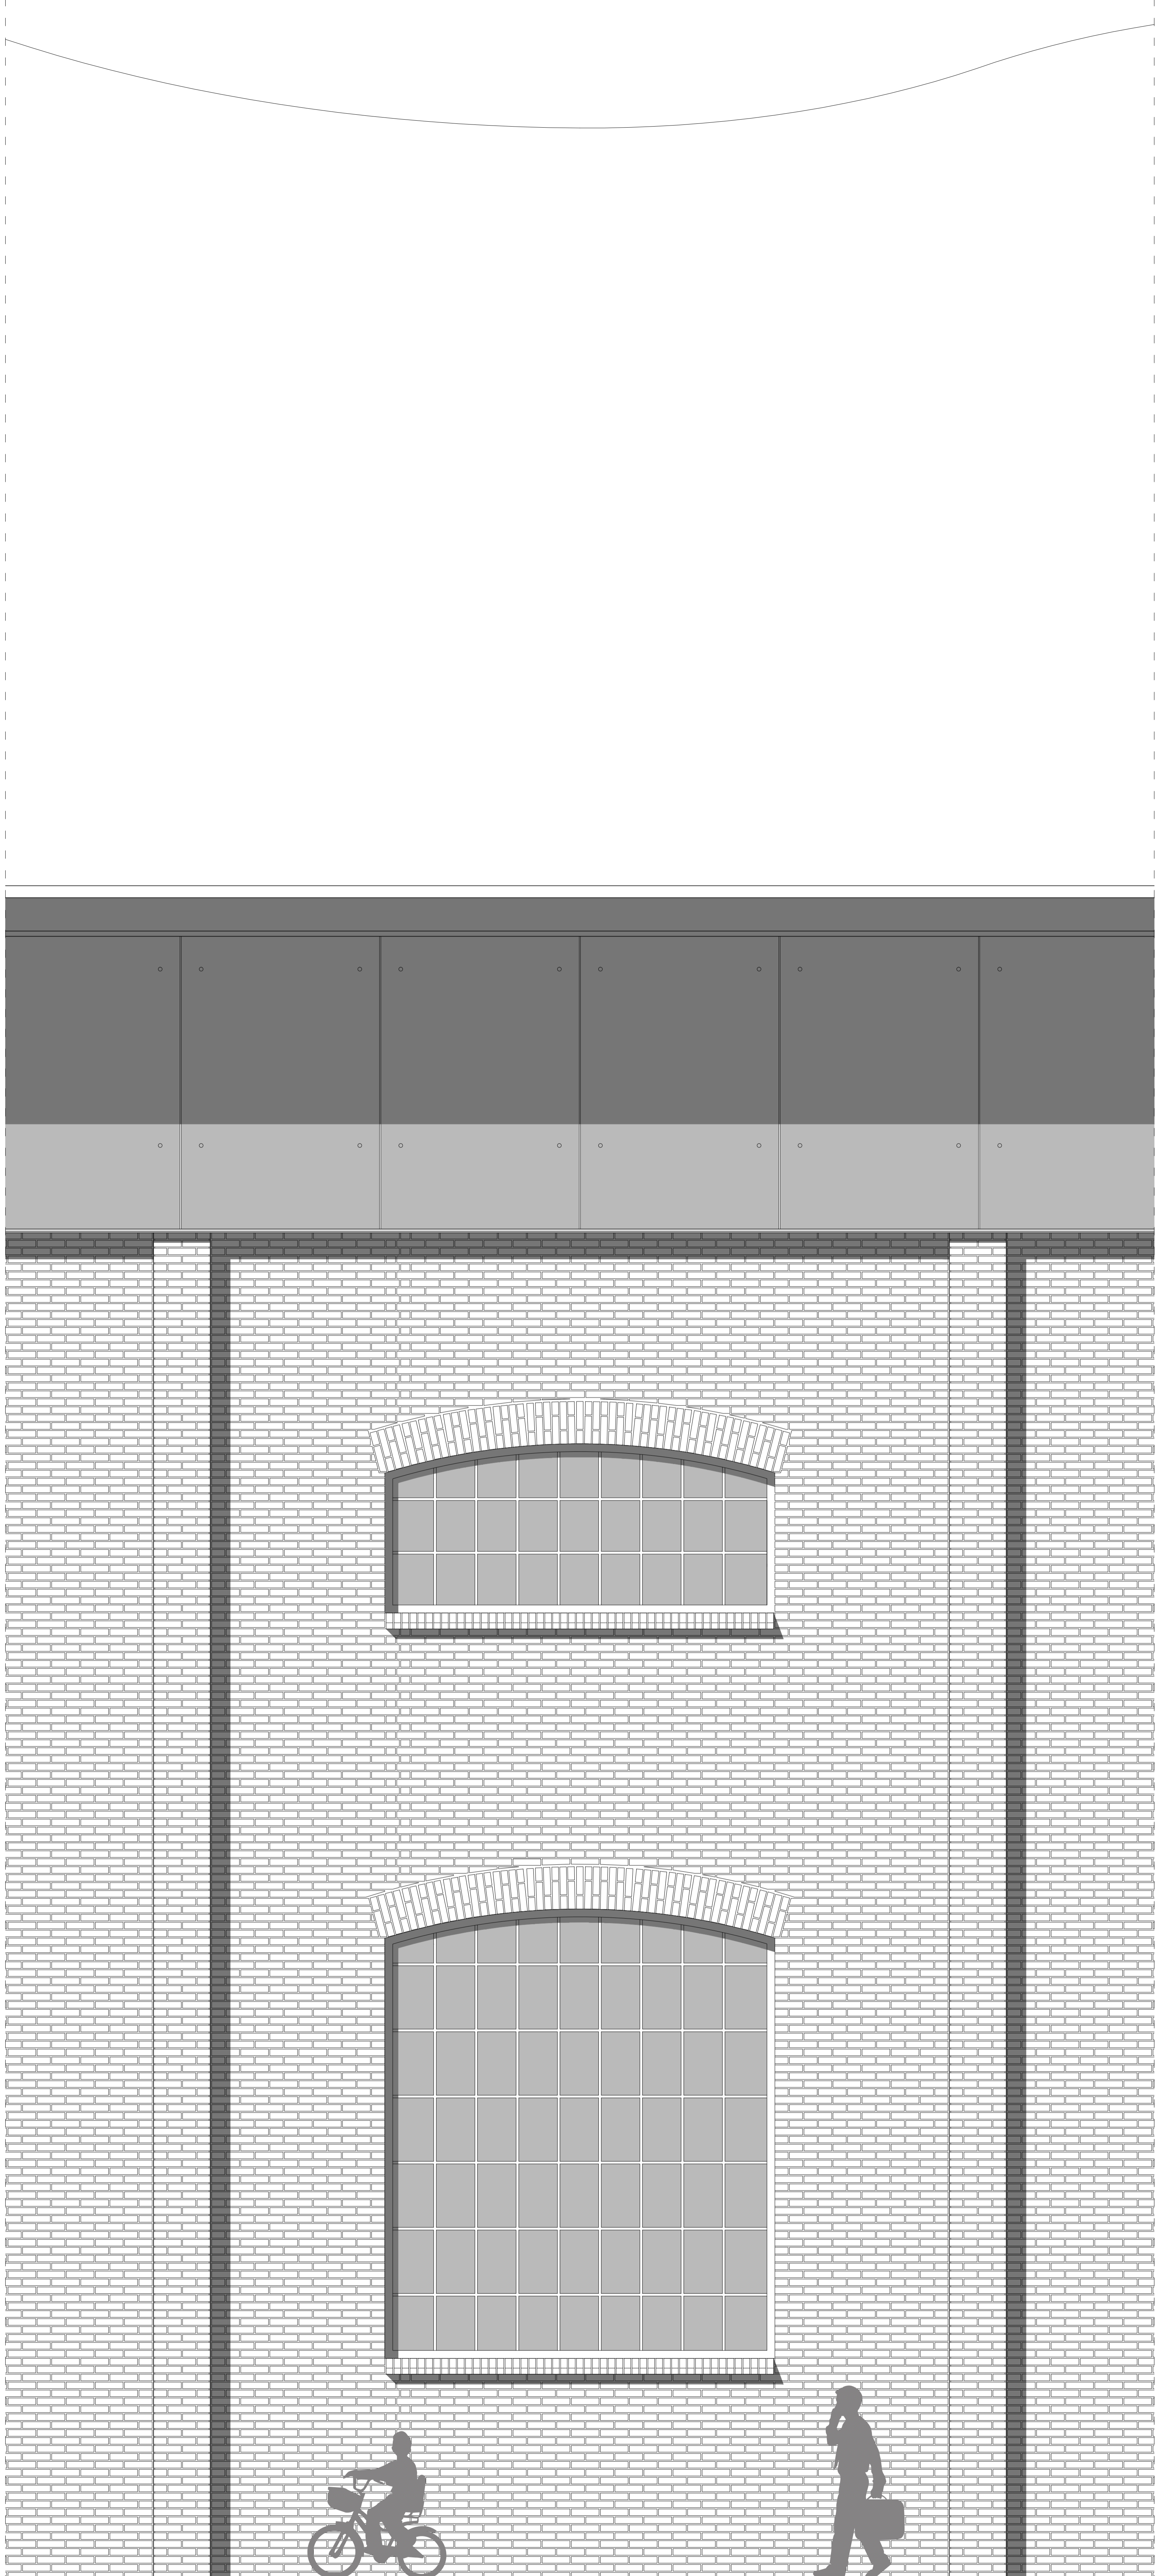

Fragment: Gevel Ketelmakerij
Scale 1:20

