



3 2 1
6200 6200

▼ +38.30 m
Flex spaces

▼ +33.60 m
Library &
roof terrace

▼ +29.40 m
Museum

▼ +25.20 m
Museum

▼ +21.00 m
Museum


▼ +16.80 m
Museum

▼ +12.60 m
Museum

▼ +8.40 m
Museum

▼ +4.20 m
Flex spaces

▼ Forum

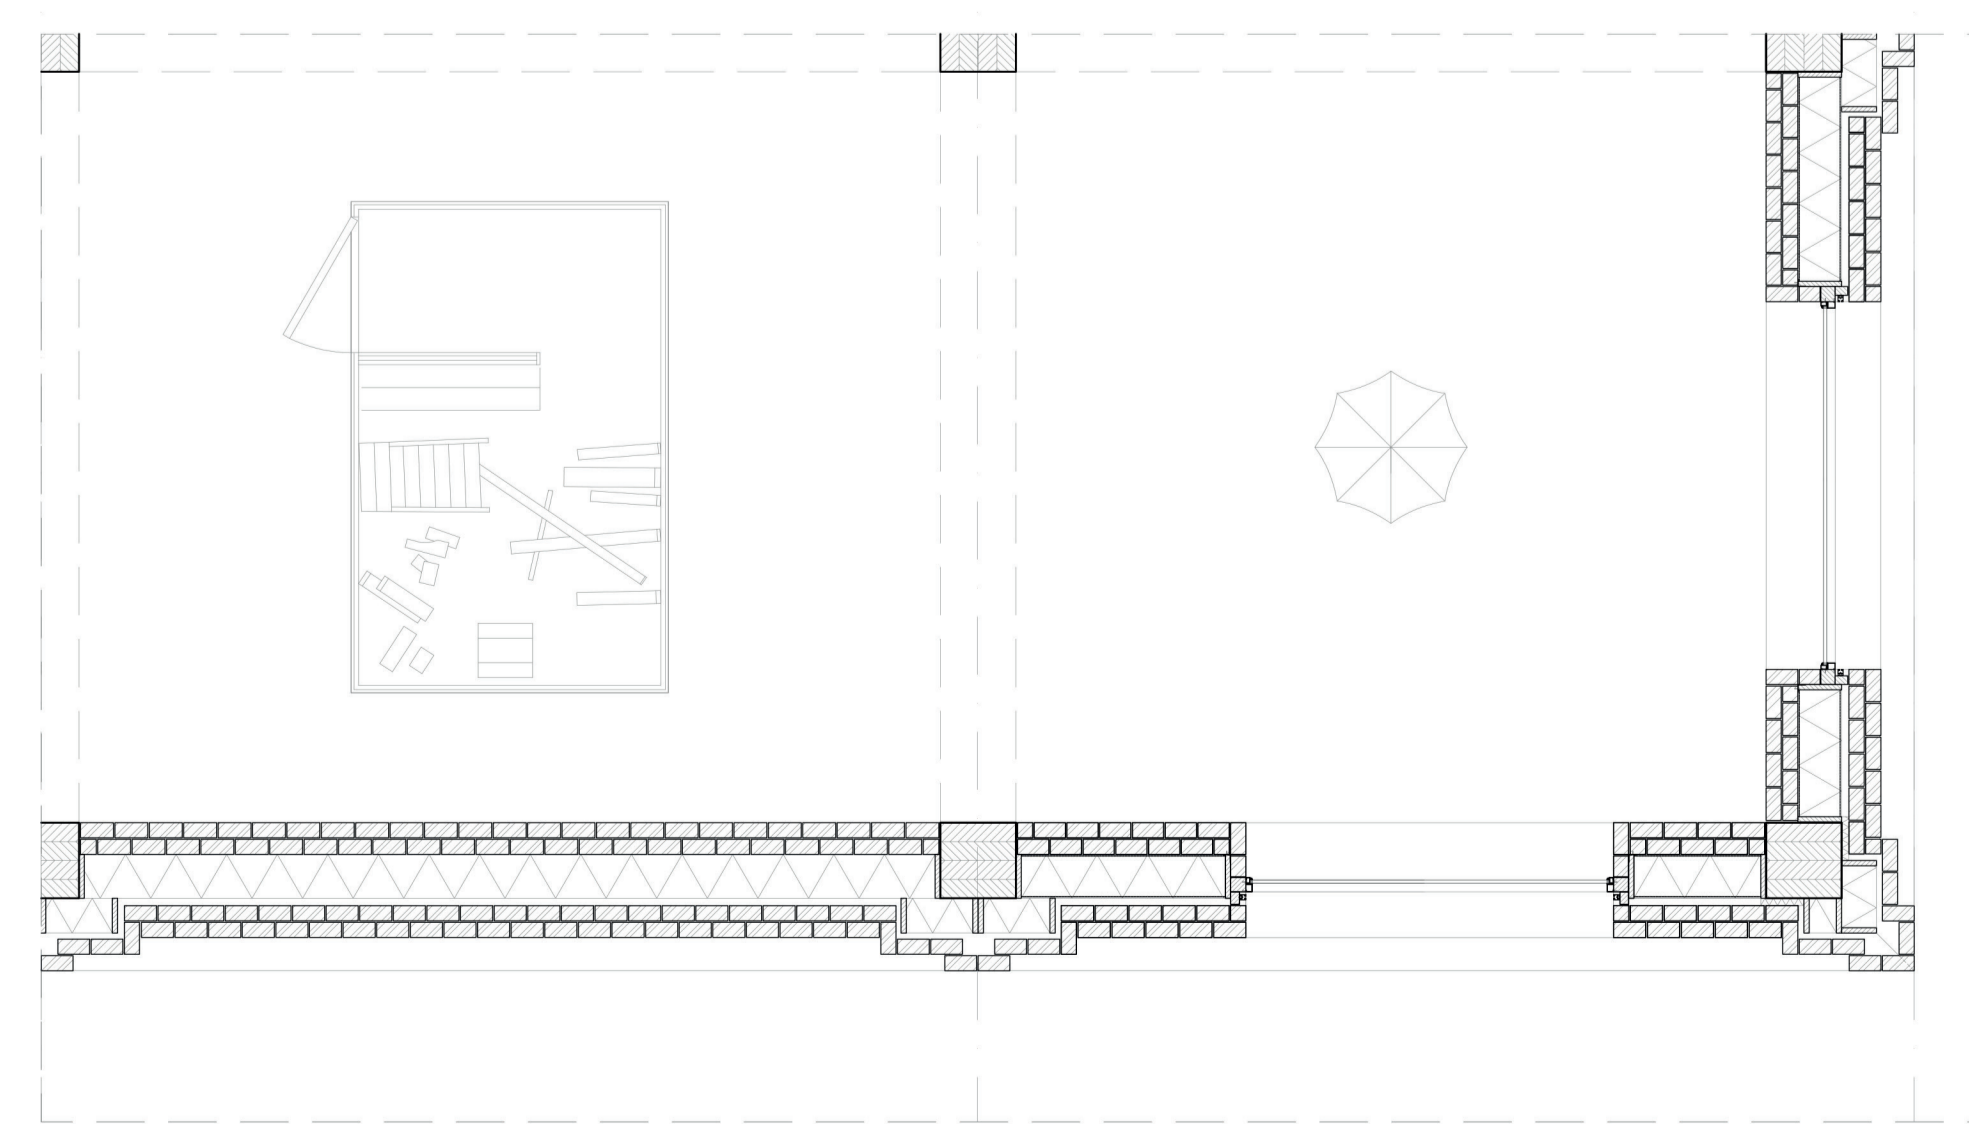

0 0.5 1 2 3 5 m

