



1:200

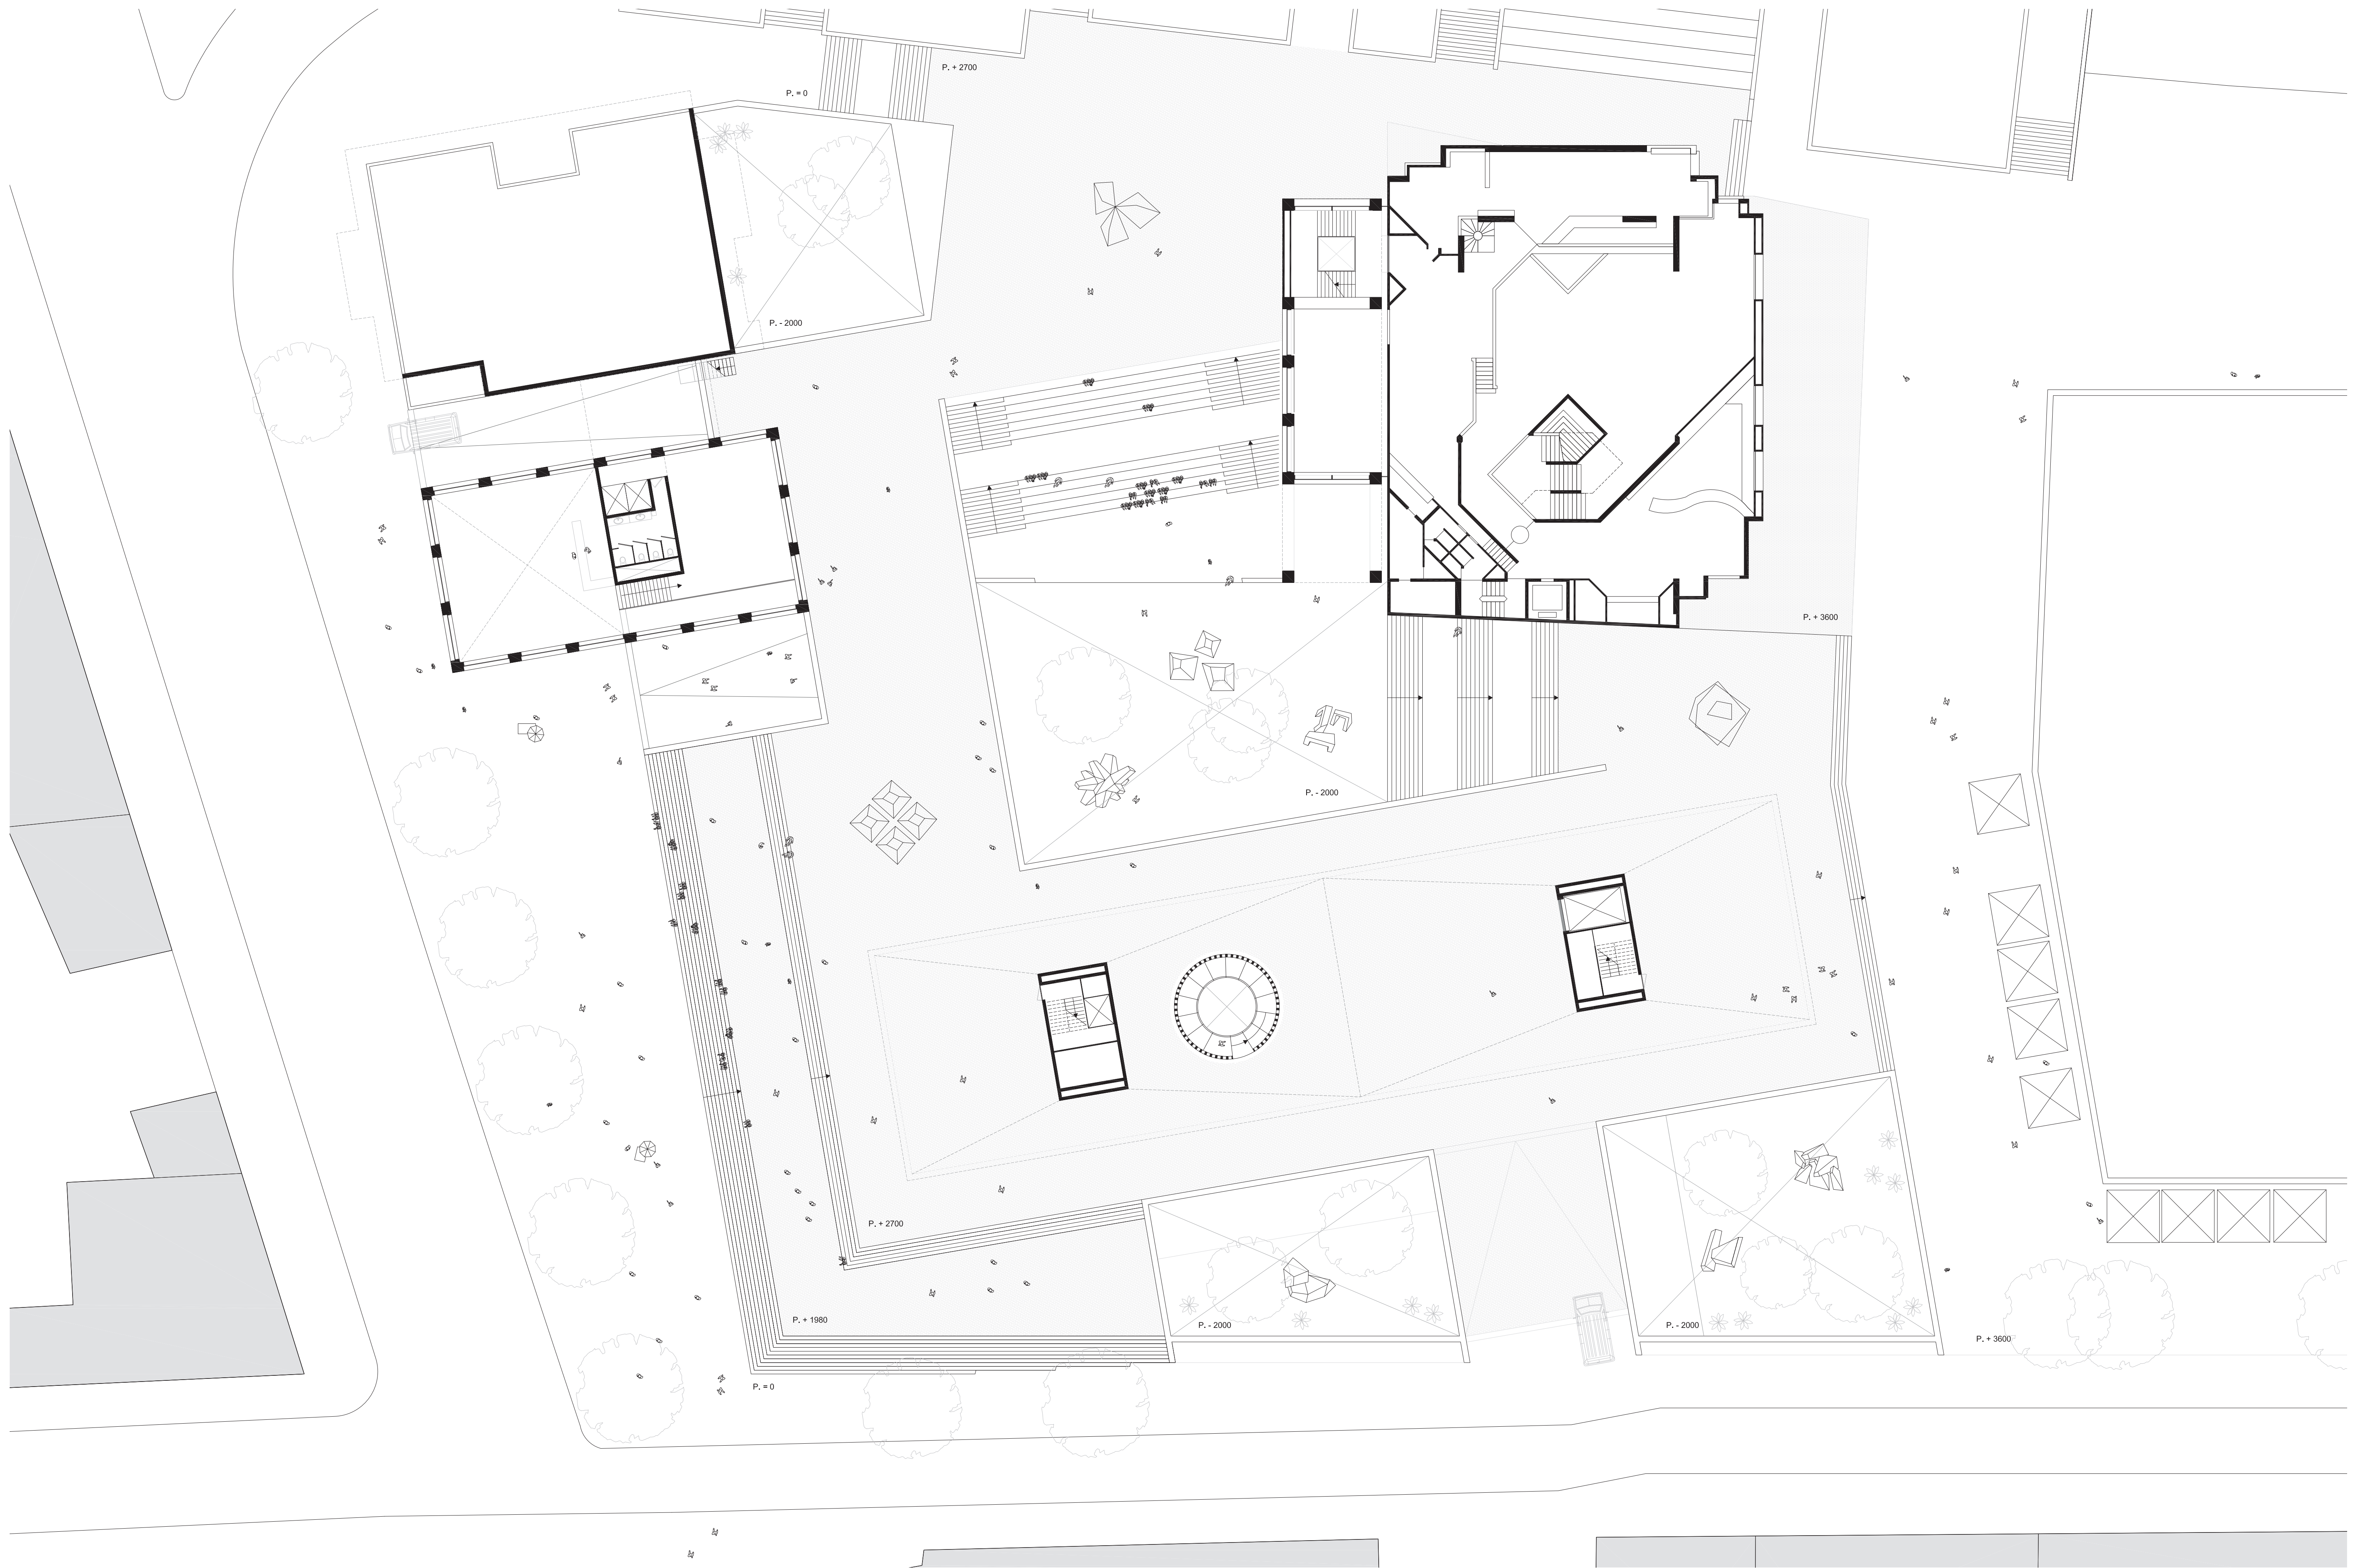

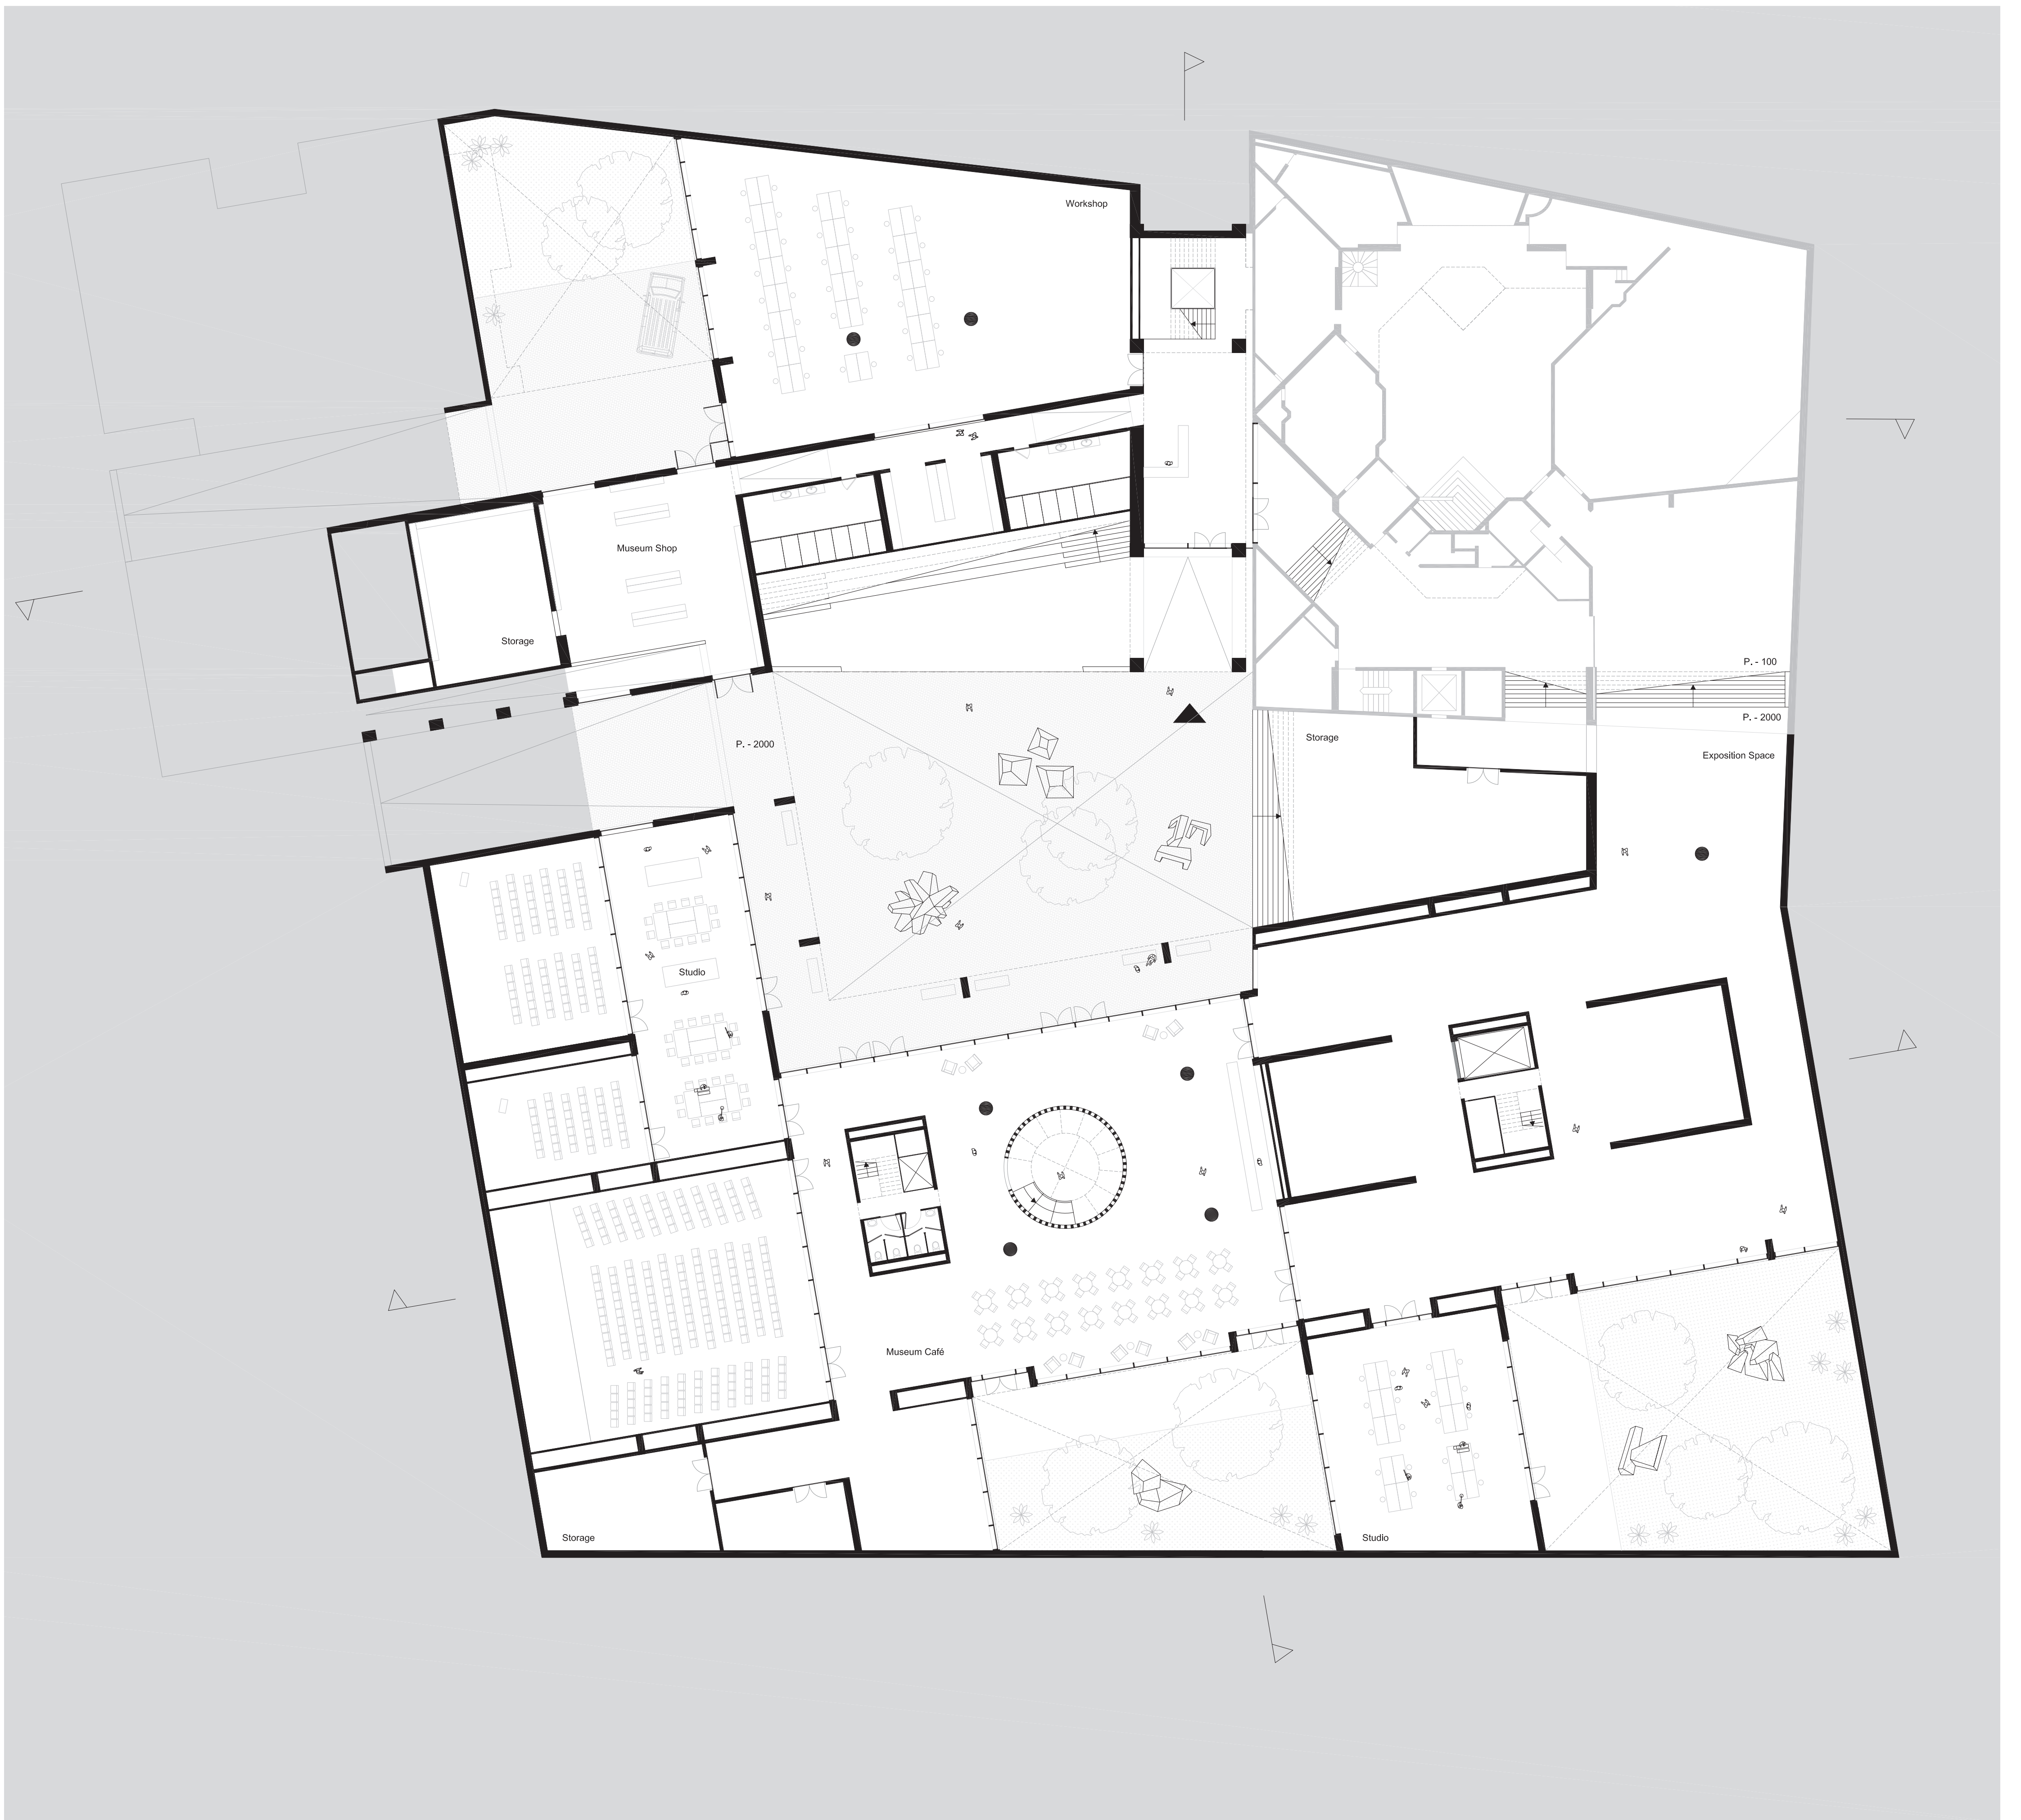









MAMBO MUSEUM OF MODERN ART



WALKING ON CARRERA SEPTIMA









MAMBO MUSEUM OF MODERN ART



EXHIBITION AREA UNDER THE RAISED SQUARE





MAMBO MUSEUM OF MODERN ART



STAIRCASE WITH CONCRETE CLAUSTRAS

















MAMBO MUSEUM OF MODERN ART



THE COURTYARD



