

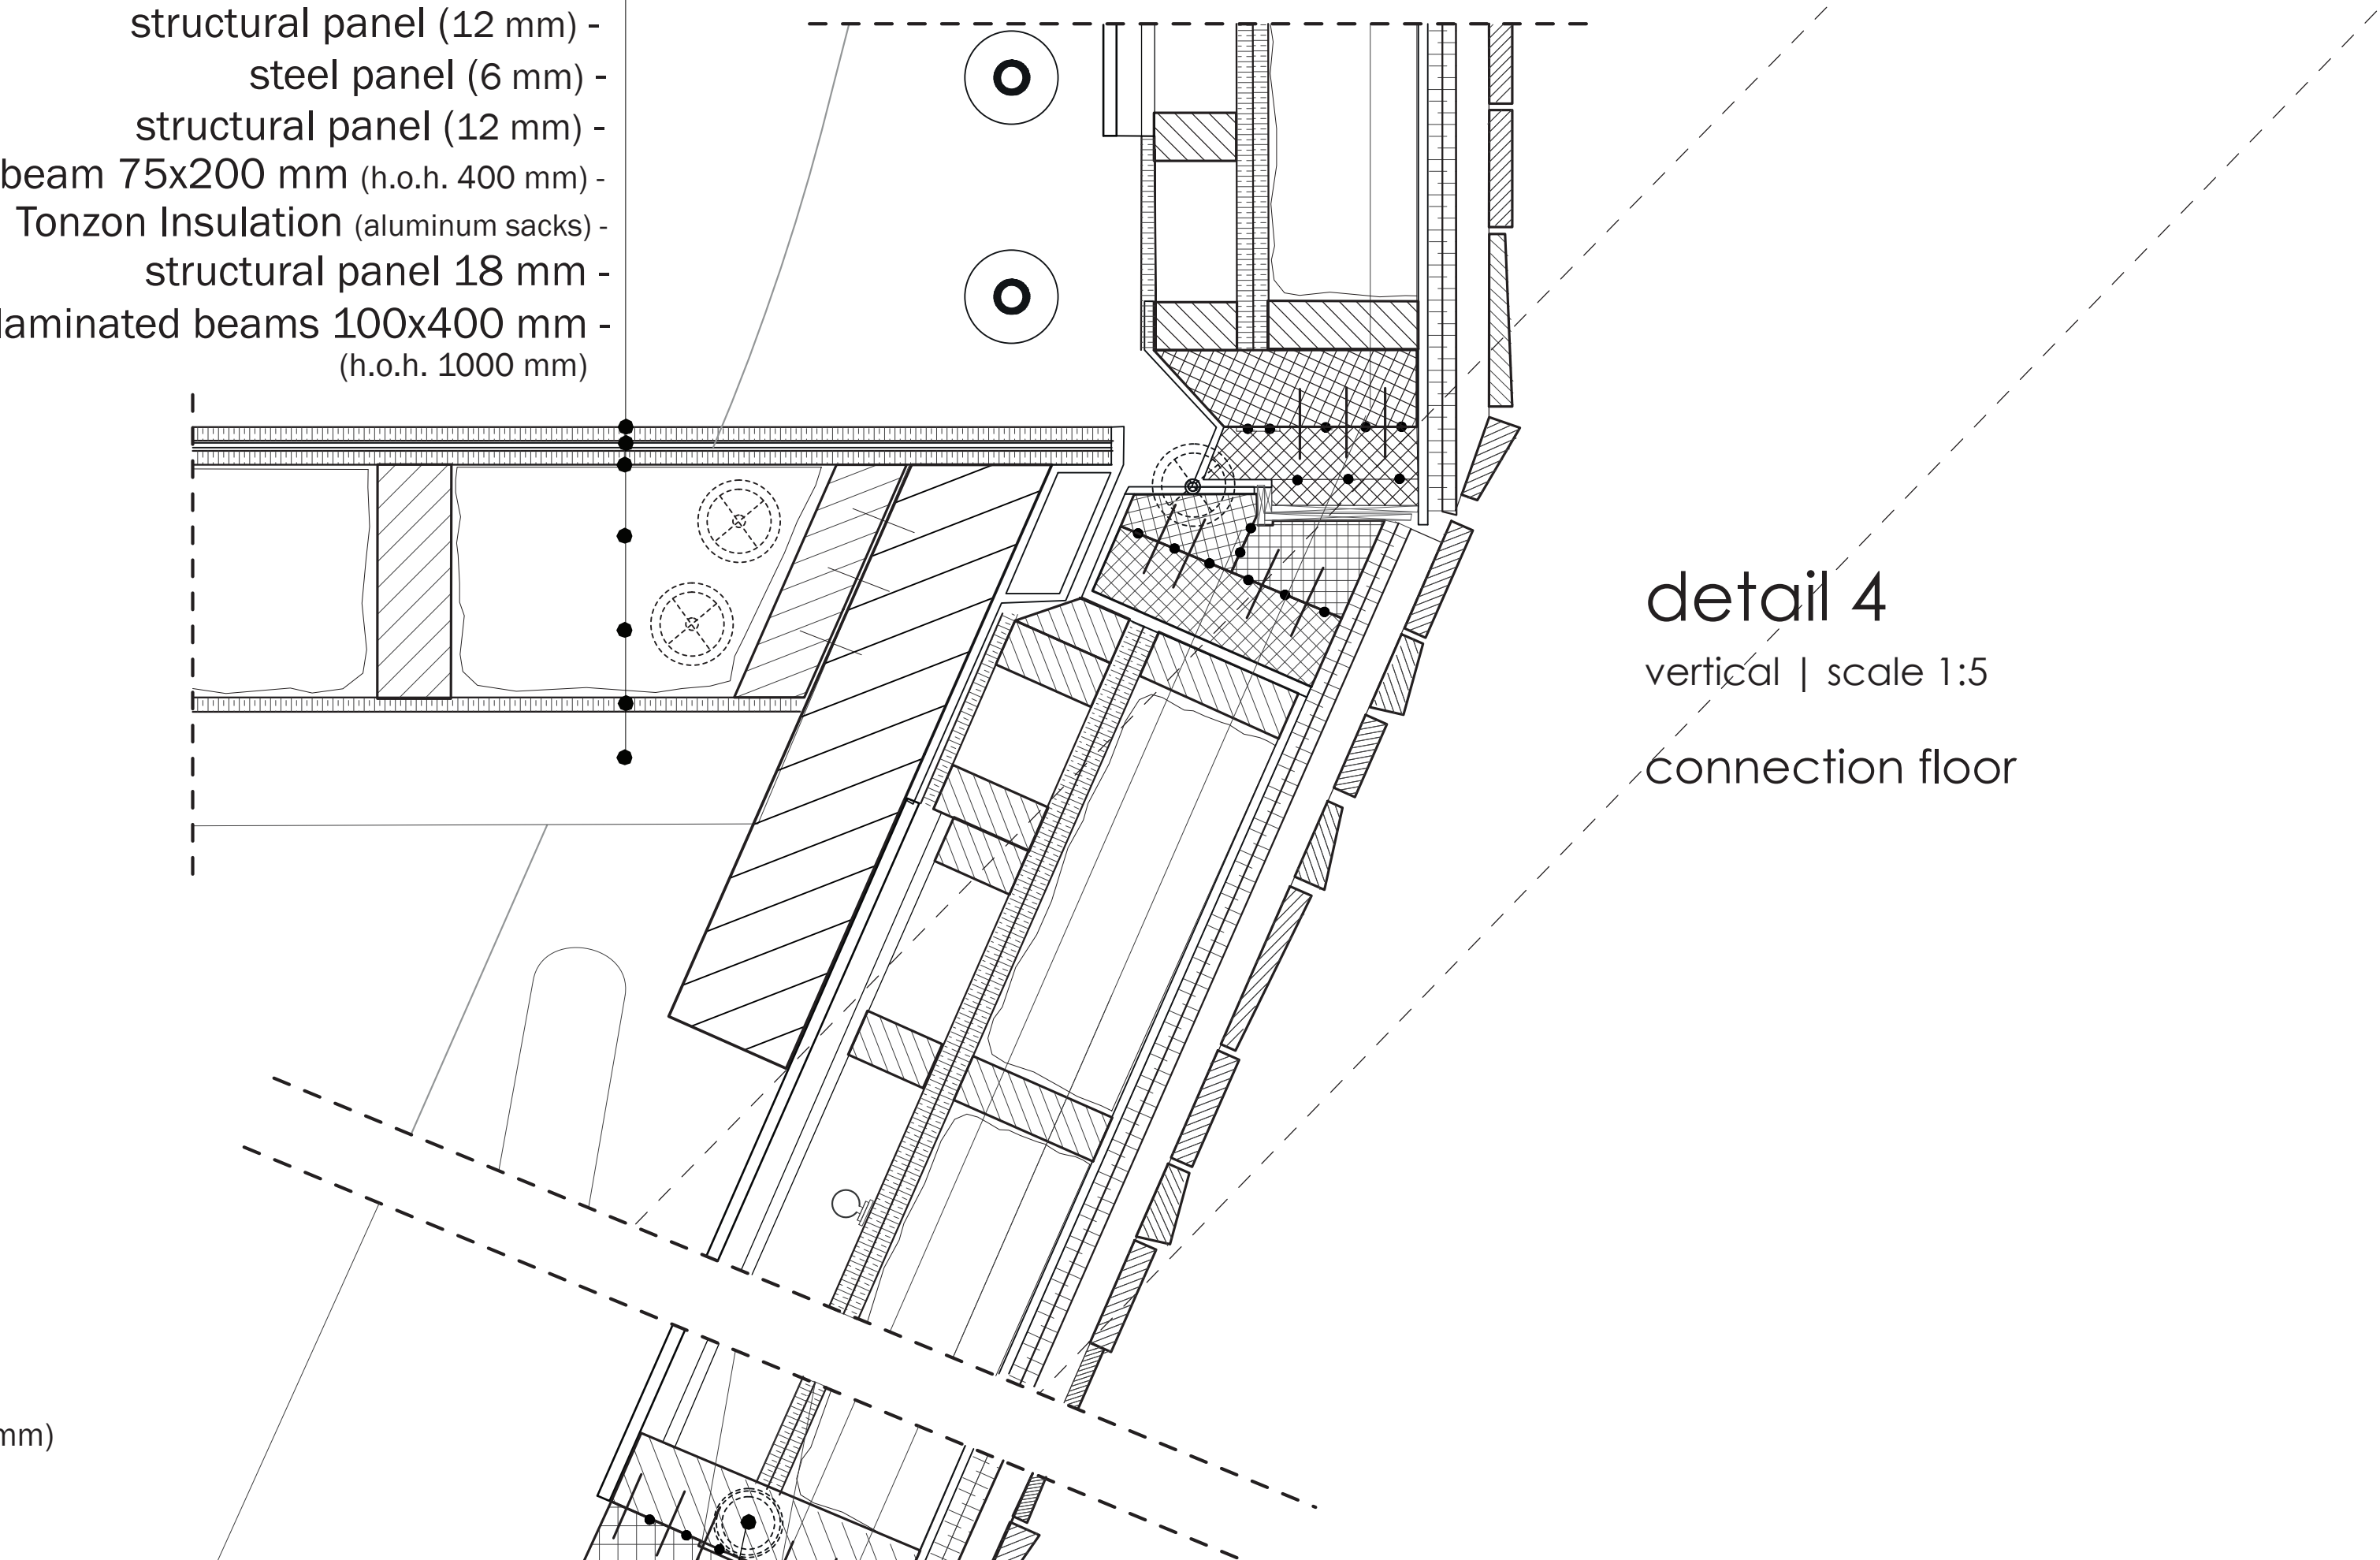
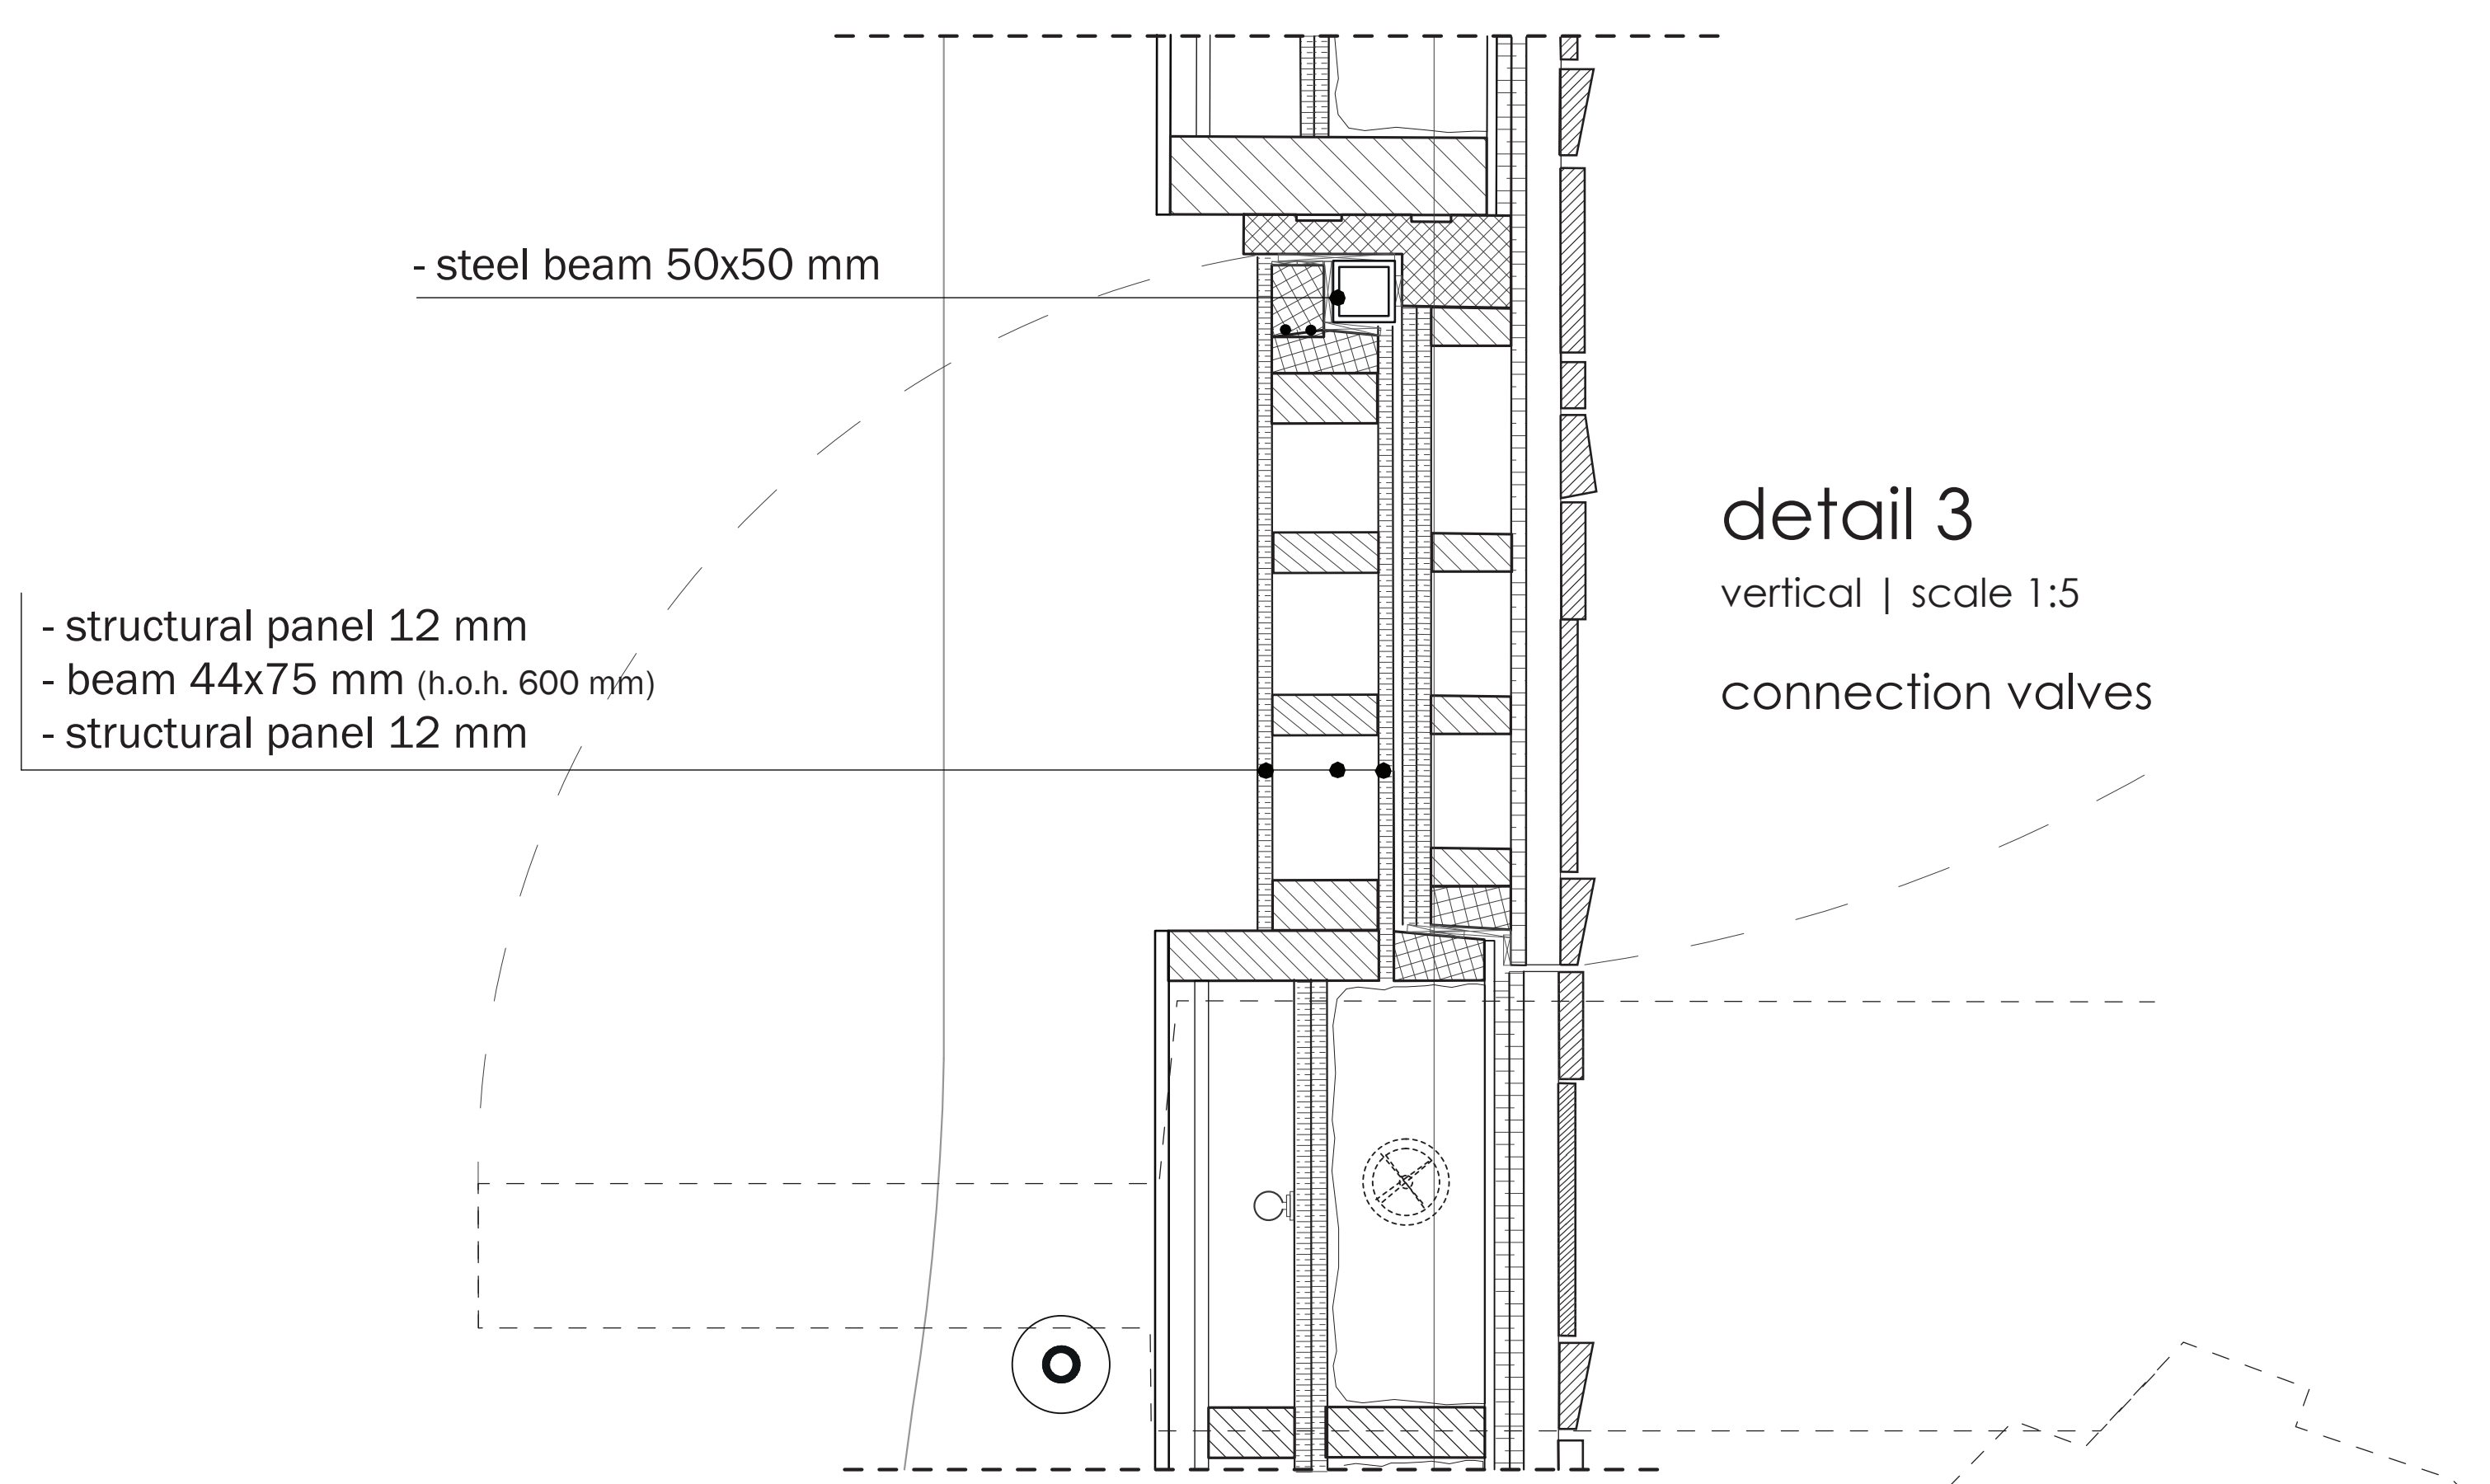
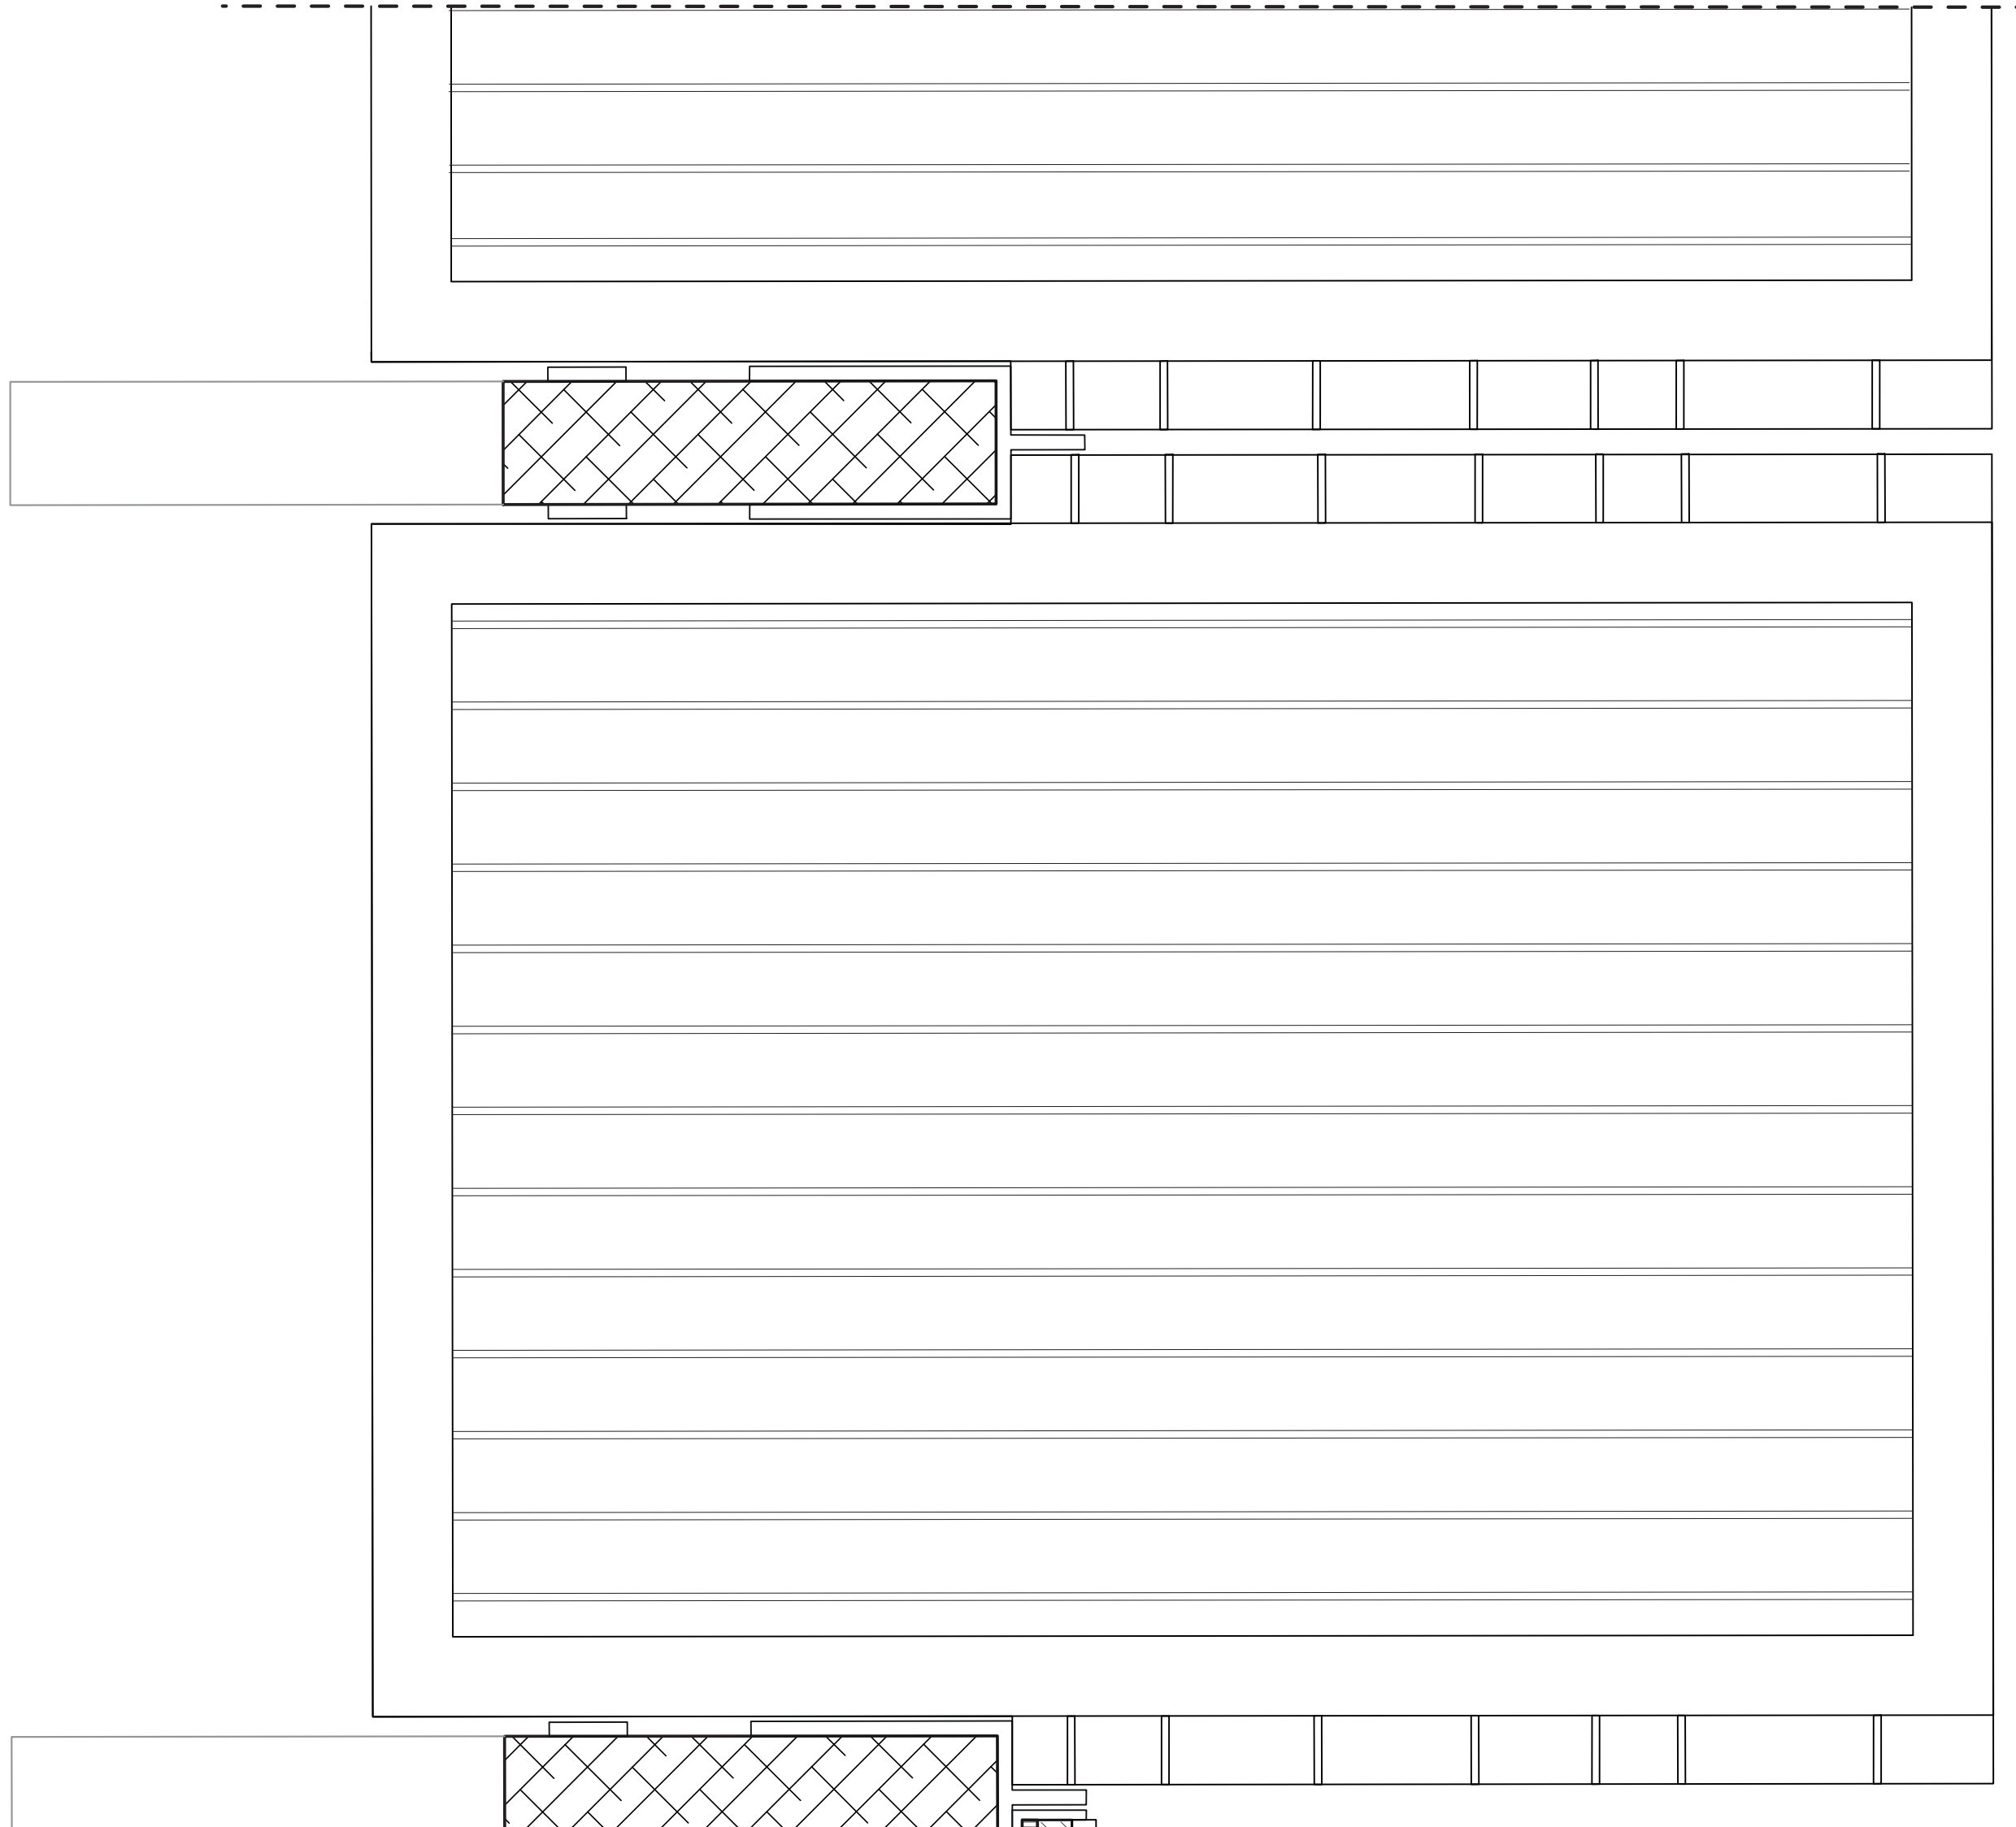
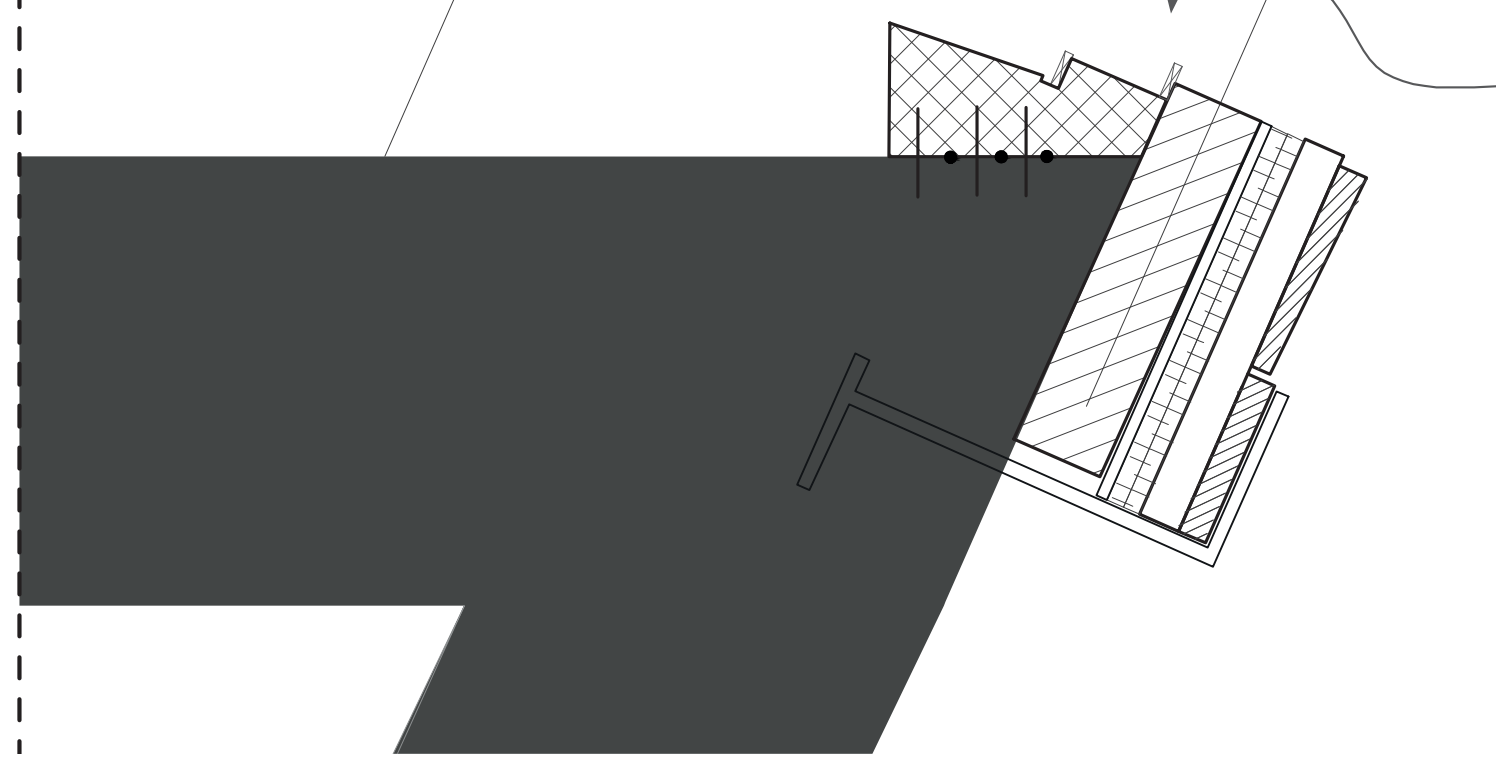


**detail 7**  
horizontal | scale 1:5  
opened valve

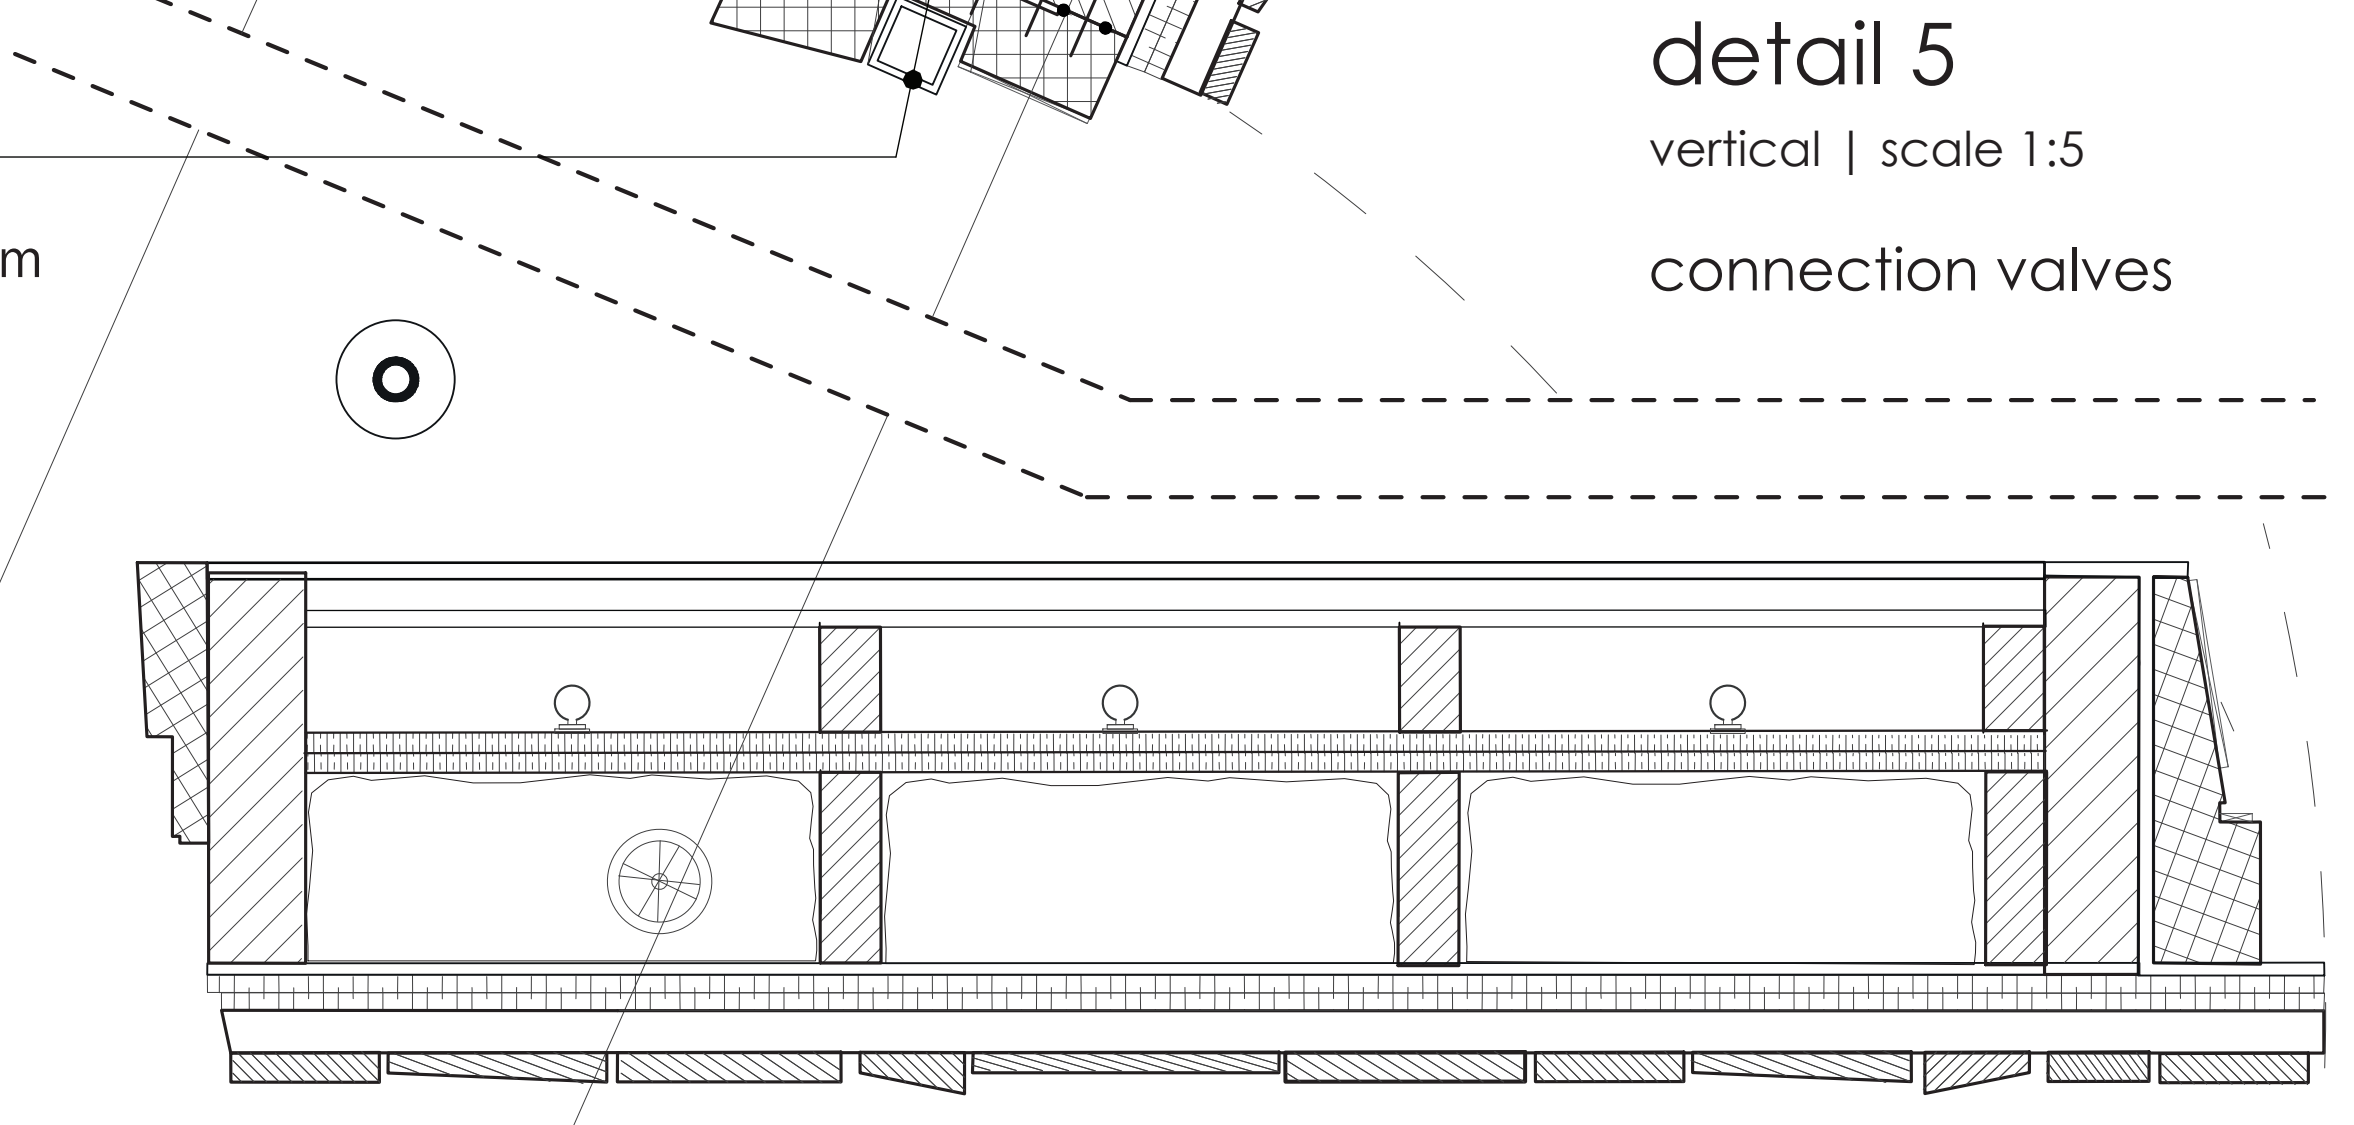

**detail 8**  
horizontal | scale 1:5  
closed valve

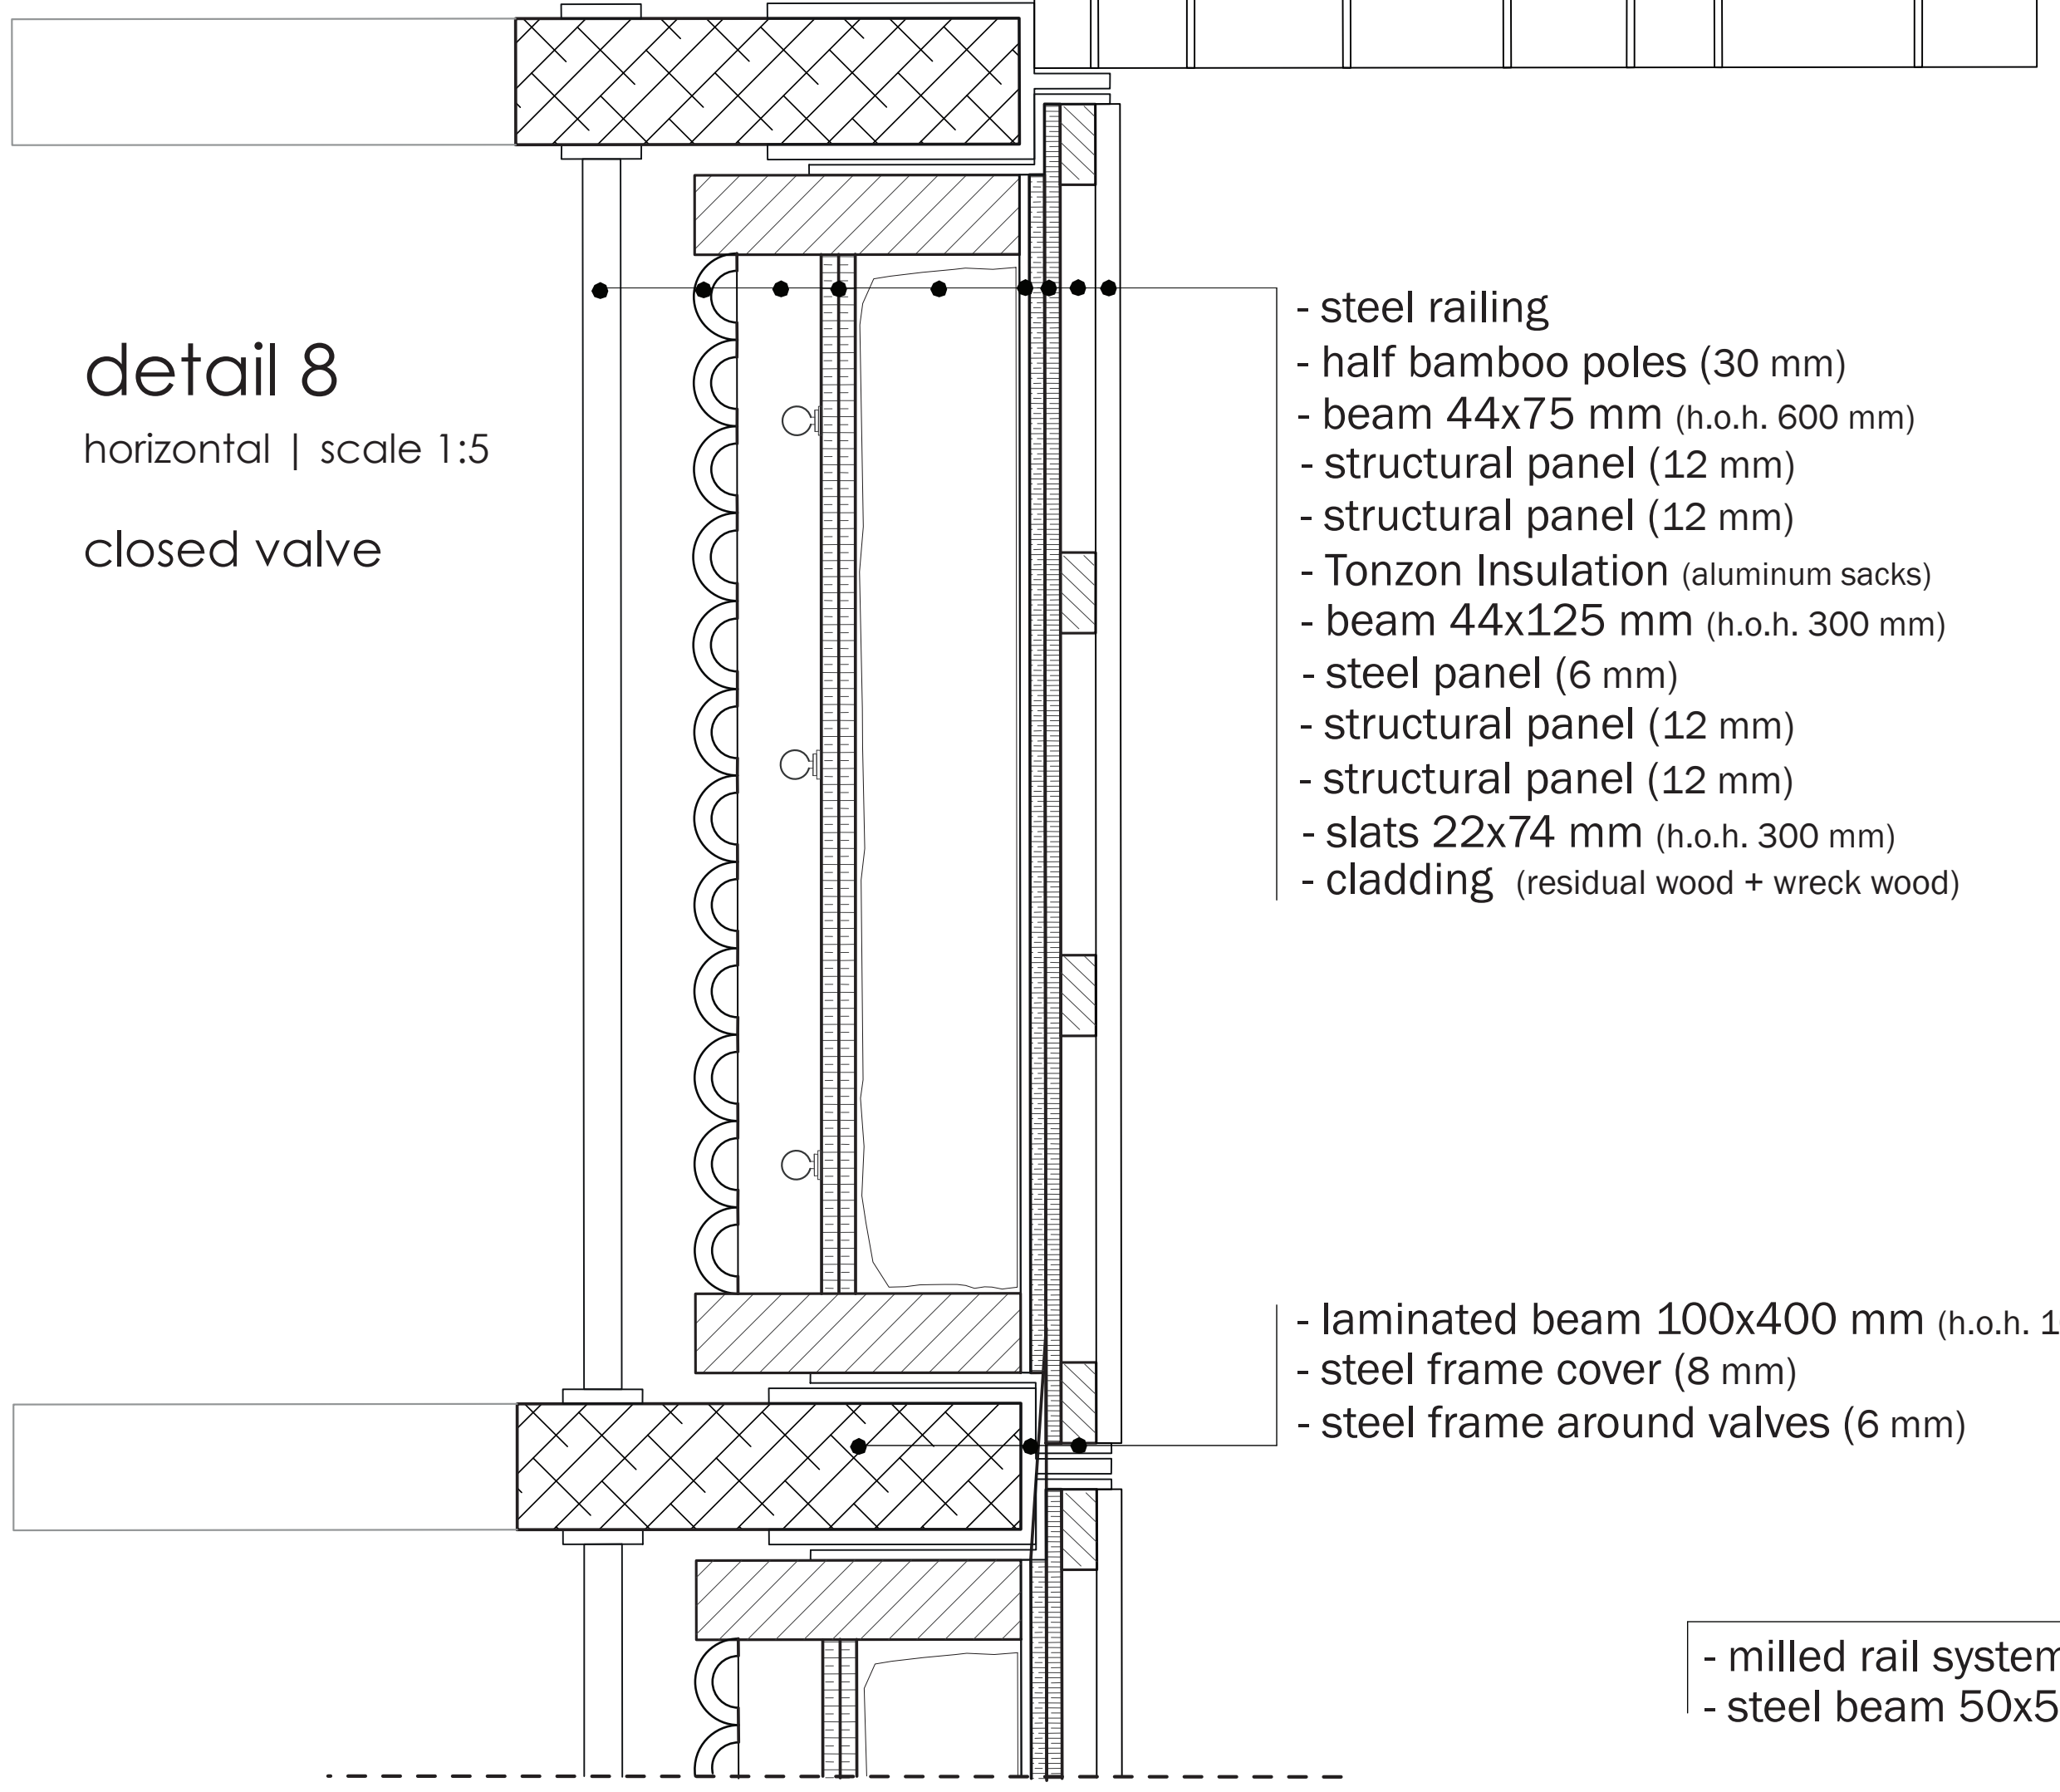

**detail 6**  
vertical | scale 1:5  
connection floor